

PLANS
NOT
TO
SCALE

FED. ROAD DIST. NO.	STATE	FED. AID PROJ. NO.	FISCAL YEAR	SHEET NO.	TOTAL SHEETS
1	MONT.	207		2	3

Harrison Avenue

T 2 N
R 7 W



7

6

8

5

HARRISON AVENUE

STATE OF MONTANA
STATE HIGHWAY COMMISSION
PLAT SHOWING LAND
REQUIRED FOR RIGHT OF WAY
SILVER BOW COUNTY

SCALE 1"= 200' MAP COMPLETED _____

DESCRIPTIONS WRITTEN BY _____ DATE _____

DESCRIPTIONS CHECKED BY _____ DATE _____

APPROVED BY _____ PLANS DEPT.

APPROVED BY _____ R/W ENGINEER

+ 32.734

+ 34.735

+ 35.736

+ 35.738

+ 32.734

+ 34.735

+ 35.736

+ 35.738

18

7

17

8

FED. ROAD DIST. NO.	STATE	FED. AID PROJ. NO.	SHEET NO.	TOTAL SHEETS
1	MONT.	207	2	3

Harrison Avenue



31


32

HOLMES AVE.

STATE OF MONTANA
STATE HIGHWAY COMMISSION
PLAT SHOWING LAND
REQUIRED FOR RIGHT OF WAY
SILVER BOW COUNTY

SCALE 1"=200' MAP COMPLETED _____
 DESCRIPTIONS WRITTEN BY _____ DATE _____
 DESCRIPTIONS CHECKED BY _____ DATE _____
 APPROVED BY _____ PLANS DEPT. _____
 APPROVED BY _____ R/W ENGINEER _____

T 2 N R 7 W

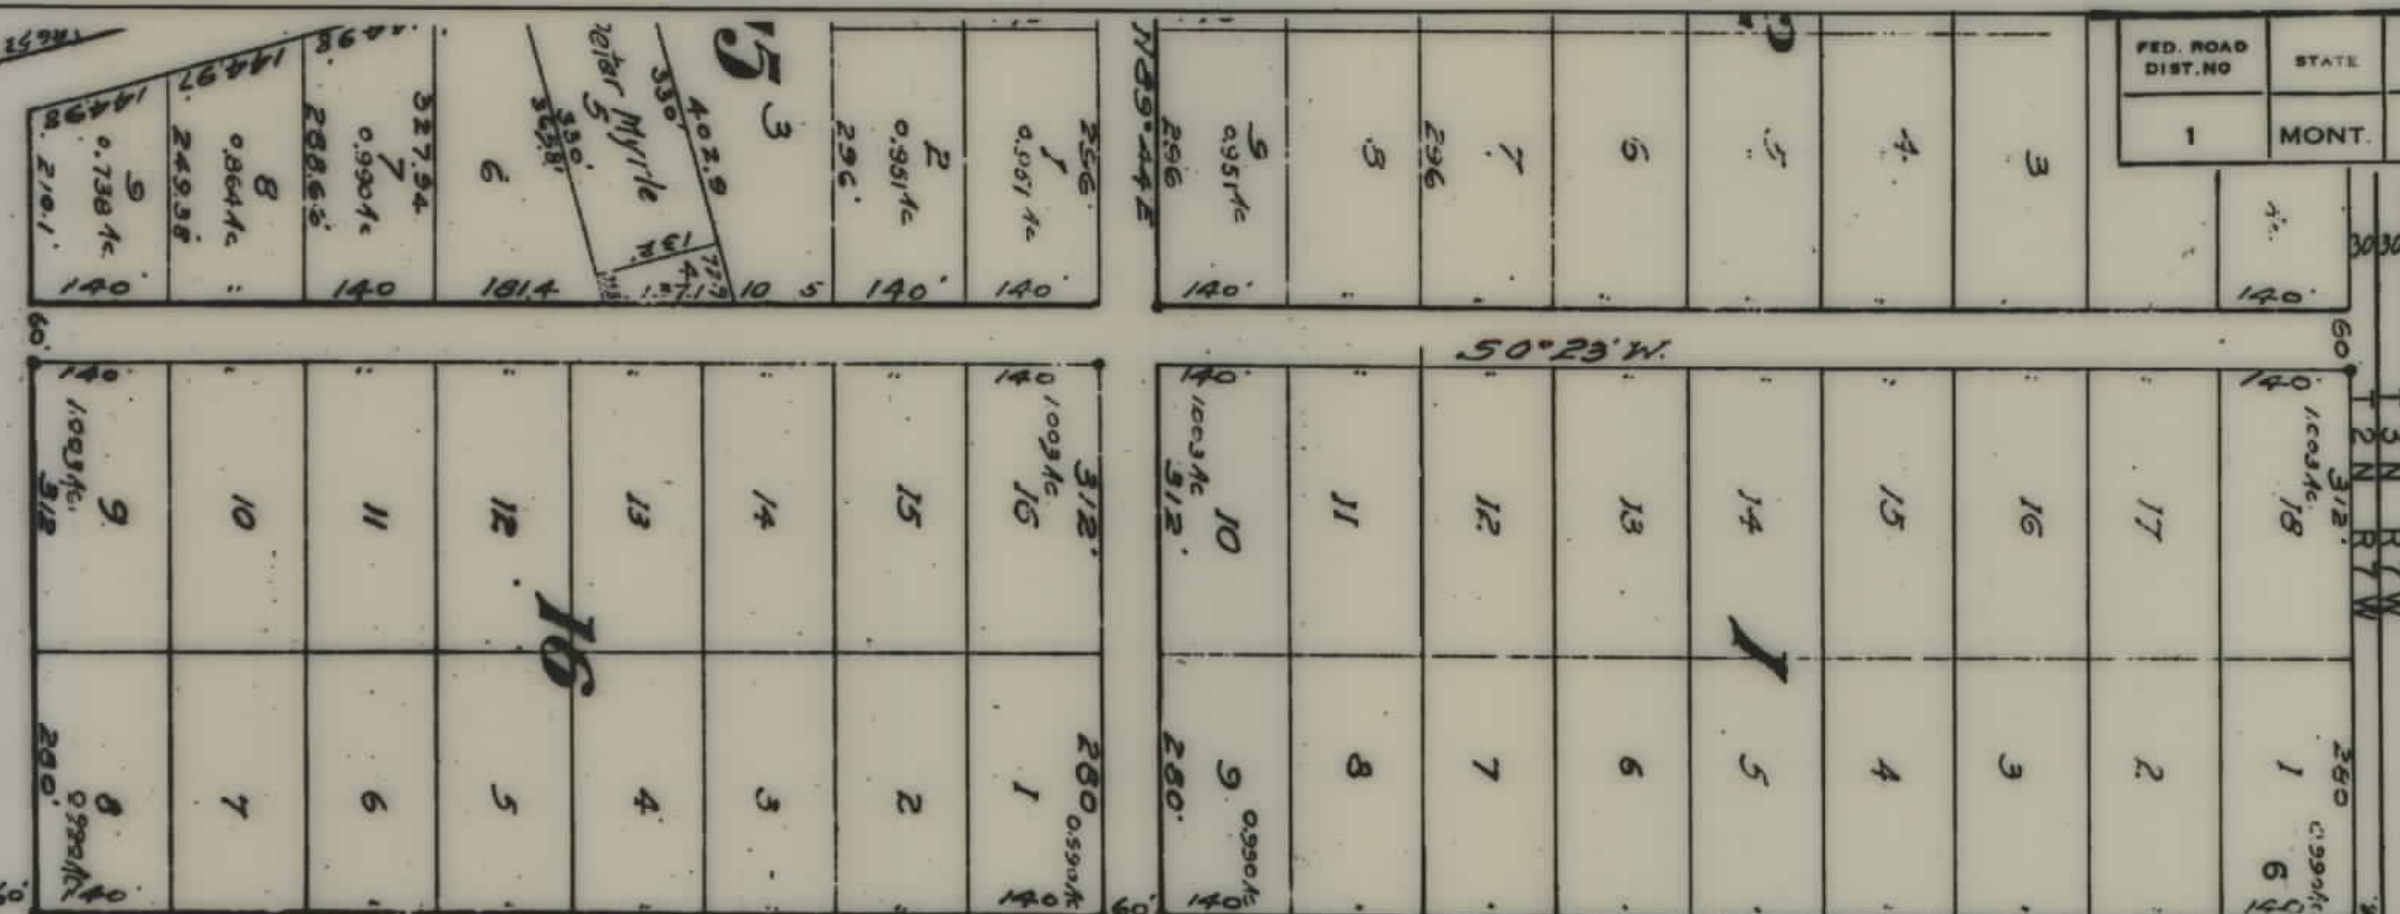

HARRISON AVENUE


50°23'N. 5313'

SW+NW

NW+NW

NW+SW

SW+SW

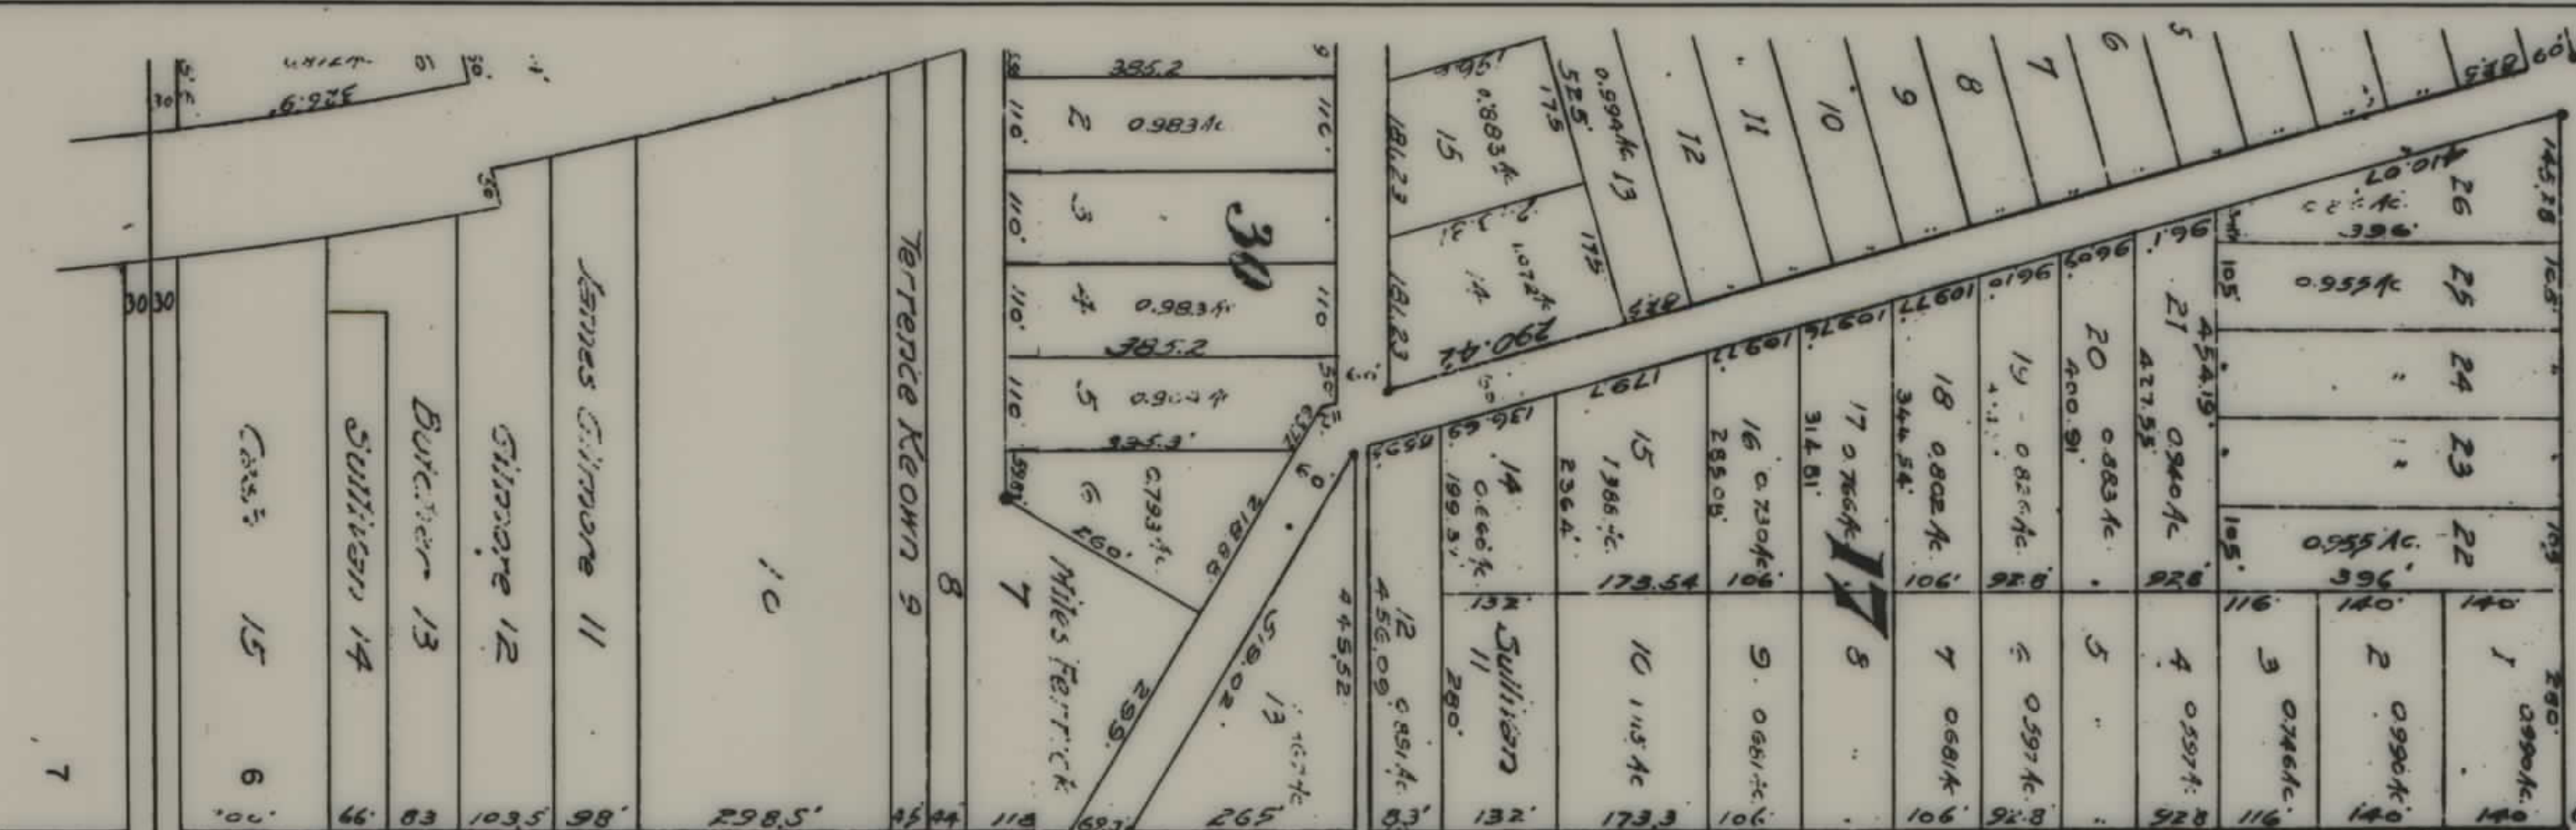


8


5

3000

Harrison Avenue

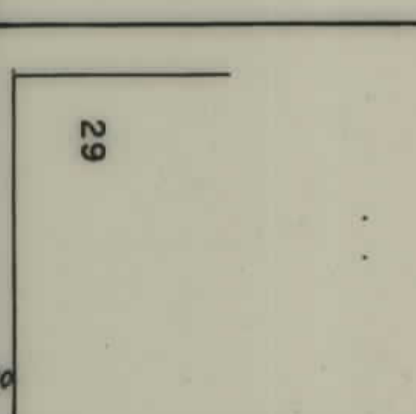

SCALE 1"= 200' MAP COMPLETED _____
 DESCRIPTIONS WRITTEN BY _____ DATE _____
 DESCRIPTIONS CHECKED BY _____ DATE _____
 APPROVED BY _____
 APPROVED BY _____ R/W ENGINEER _____

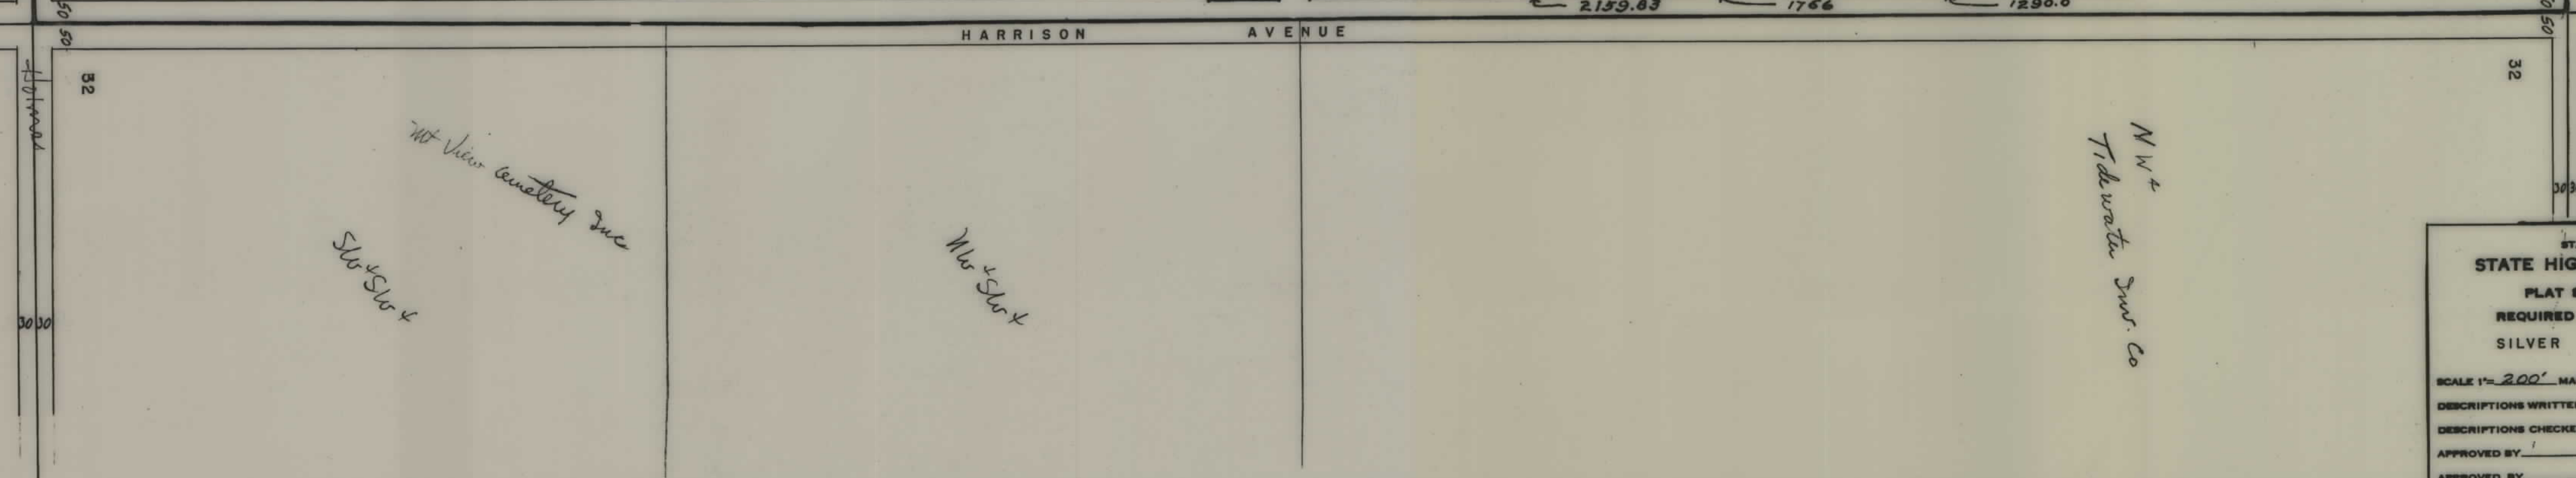

NW⁴
Tide water Ins. Co