

PLANS

NOT

TO




SCALE

FED. ROAD DIST. NO.	STATE	FED. AID PROJECT NUMBERS		STATE NO.	SHEET NO.	TOTAL SHEETS
		CONST. NO.	R/W NO.			
8	MONT.		F 209 (3)	1209-03	1	12

GALLATIN GATEWAY - NORTH

STATE OF MONTANA
STATE HIGHWAY COMMISSION

RIGHT OF WAY PLAN OF
FEDERAL AID PROJECT NO. F-209(3) R/W
F-209() CONST.
GALLATIN GATEWAY NORTH

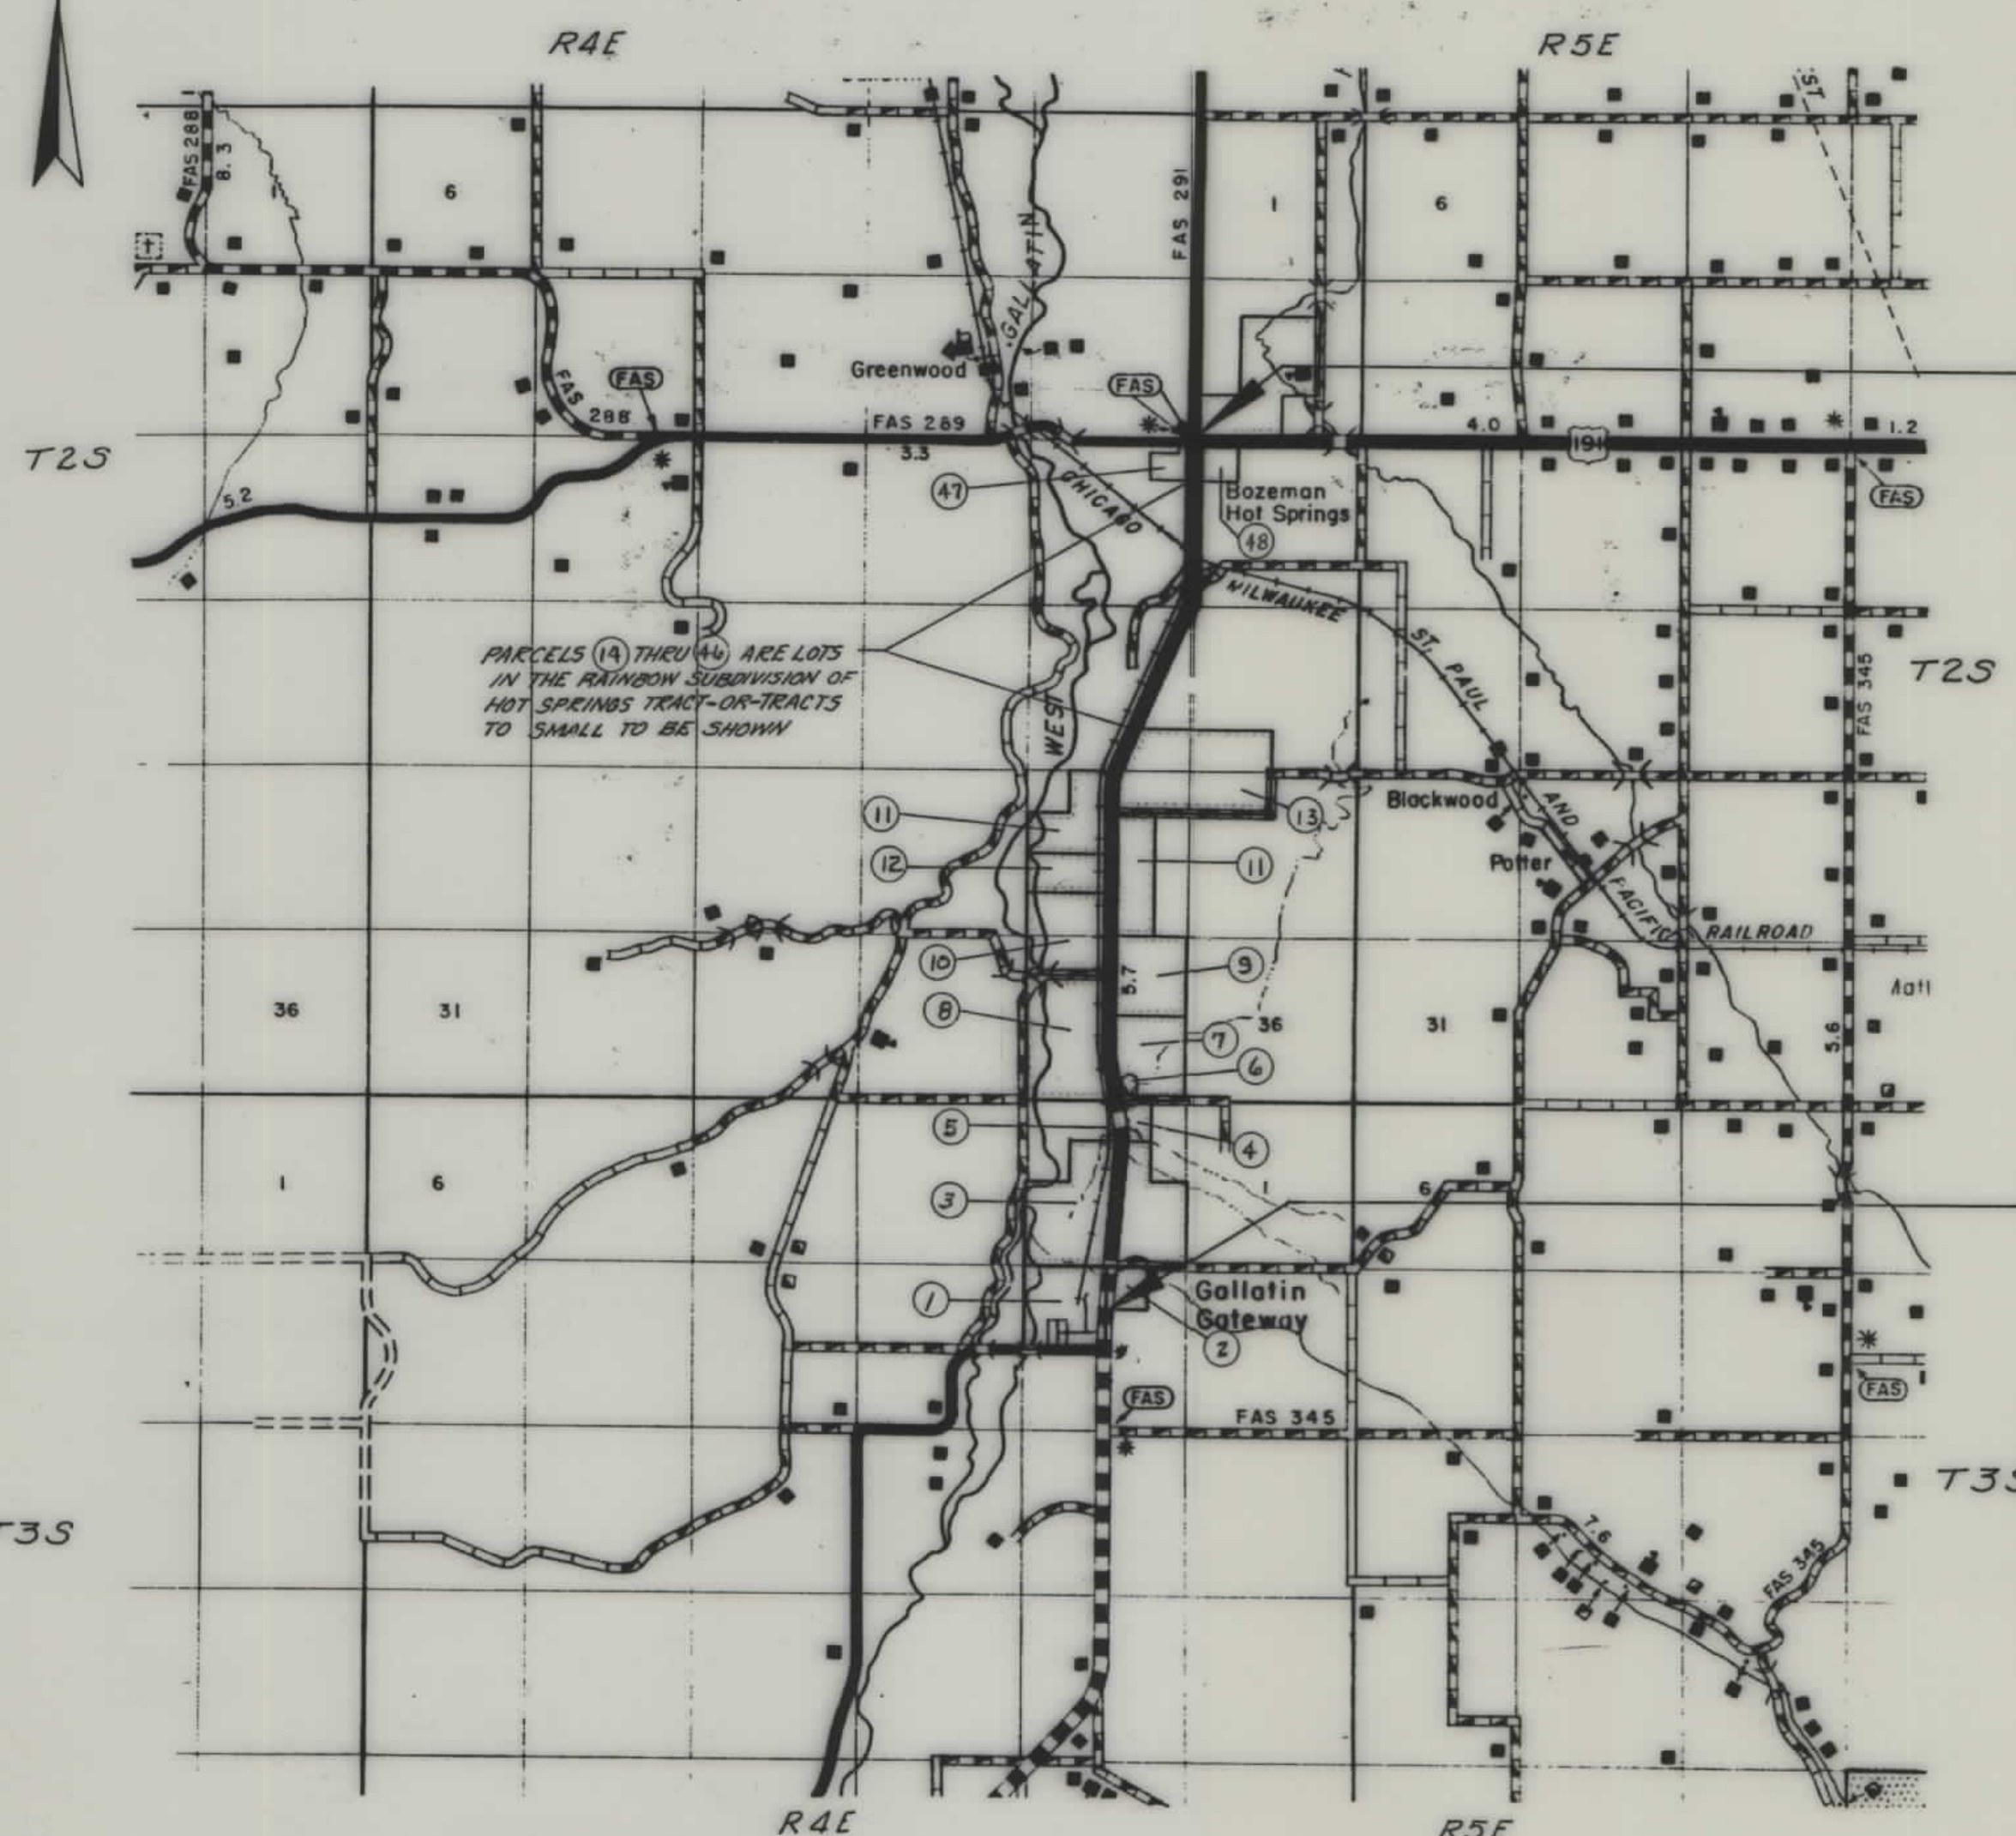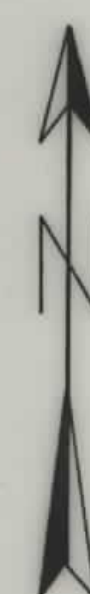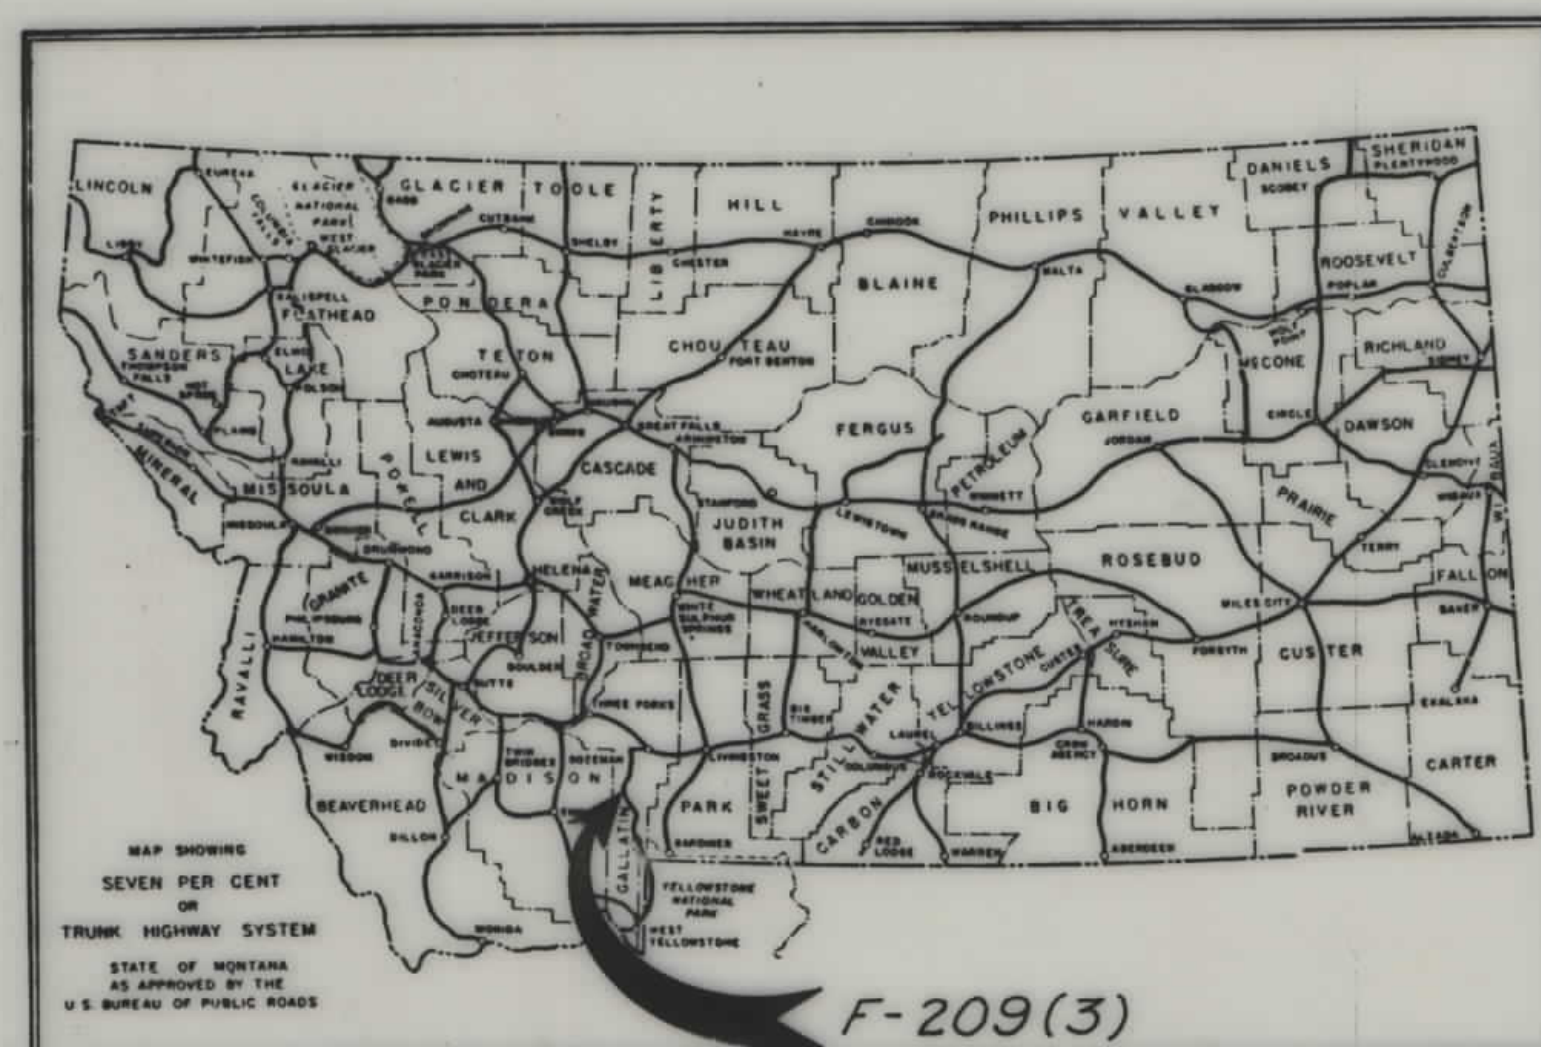

STA. 618+151 END F-209(3)
STA. 1044+33.0 END S-63(2)
STA. 0+00.0 BEG. F-203(5)
STA. 0+00.0 BEG. S-139(1)

STA. 330+00.0 BEG. F-209(3)
STA. 330+00.0 END F-76(4)


CONVENTIONAL SIGNS

STATE AND NATIONAL LINE.....	=====
COUNTY LINE.....	-----
CITY, VILLAGE OR BOROUGH LINE.....	-----
TOWNSHIP LINE.....	-----
SECTION LINE.....	-----
RESERVATION LINE.....	=====
FENCE LINE.....	=====
GUARD RAIL.....	=====
OWNERSHIP BOUNDARY.....	=====
RIGHT OF WAY LINE.....	=====
RIGHT OF WAY LINE FENCED.....	=====
TRAVELED WAY.....	=====
RAILROADS.....	=====
RETAINING WALLS.....	=====
BASE OR SURVEY LINE.....	=====
LEVEE.....	=====
CULVERTS IN PLACE (PLAN).....	=====
NEW CULVERTS (PLAN).....	=====
NEW CULVERTS (PROFILE).....	=====
TROLLEY POLE.....	=====
POWER POLE.....	=====
TELEPHONE OR TELEGRAPH POLE.....	=====
MARSH.....	=====
DITCH.....	=====
RIPRAP.....	=====
BRIDGE.....	=====
SECTION CORNER.....	FOUND UNFOUND
1/4 SECTION CORNER.....	FOUND UNFOUND
1/16 CORNER.....	FOUND UNFOUND
CENTER OF SECTION.....	=====
CONTROL OF ACCESS WITH FENCE.....	=====
CONTROL OF ACCESS WITHOUT FENCE.....	=====
PARCEL NUMBER.....	=====
CATTLE GUARD.....	=====
GATE IN FENCE.....	=====
CONSTRUCTION LIMITS.....	CUT FILL

12/6/62

OWNERSHIPS						
PARCEL	NAME	ADDRESS	TOTAL AREA	TAKING	LT-REMAINDER-RT	
7	FLORENCE IRON WALKER	UNKNOWN	157.0 AC.	3.47 AC.	1.28 AC.	152.9 AC.
8	VIRGIL IRON WALKER & L. HARD JR.	RT. 1 - BOZEMAN, MONT.	240.0 AC.	3.45 AC.	336.52 AC.	0.0 AC.
9	VIRGIL IRON WALKER	RT. 1 - BOZEMAN, MONT.	140.0 AC.	2.12 AC.	0.0 AC.	157.88 AC.
10	ELLA M. CHAPMAN	RT. 1 - BOZEMAN, MONT.	160.0 AC.	2.50 AC.	157.5 AC.	0.0 AC.

FED. ROAD DIST. NO.	STATE	FED. AID PROJECT NUMBERS		STATE NO.	SHEET NO.	TOTAL SHEETS
		CONST. NO.	R/W NO.			
8	MONT.		F 209(3)	1209-03	6	12

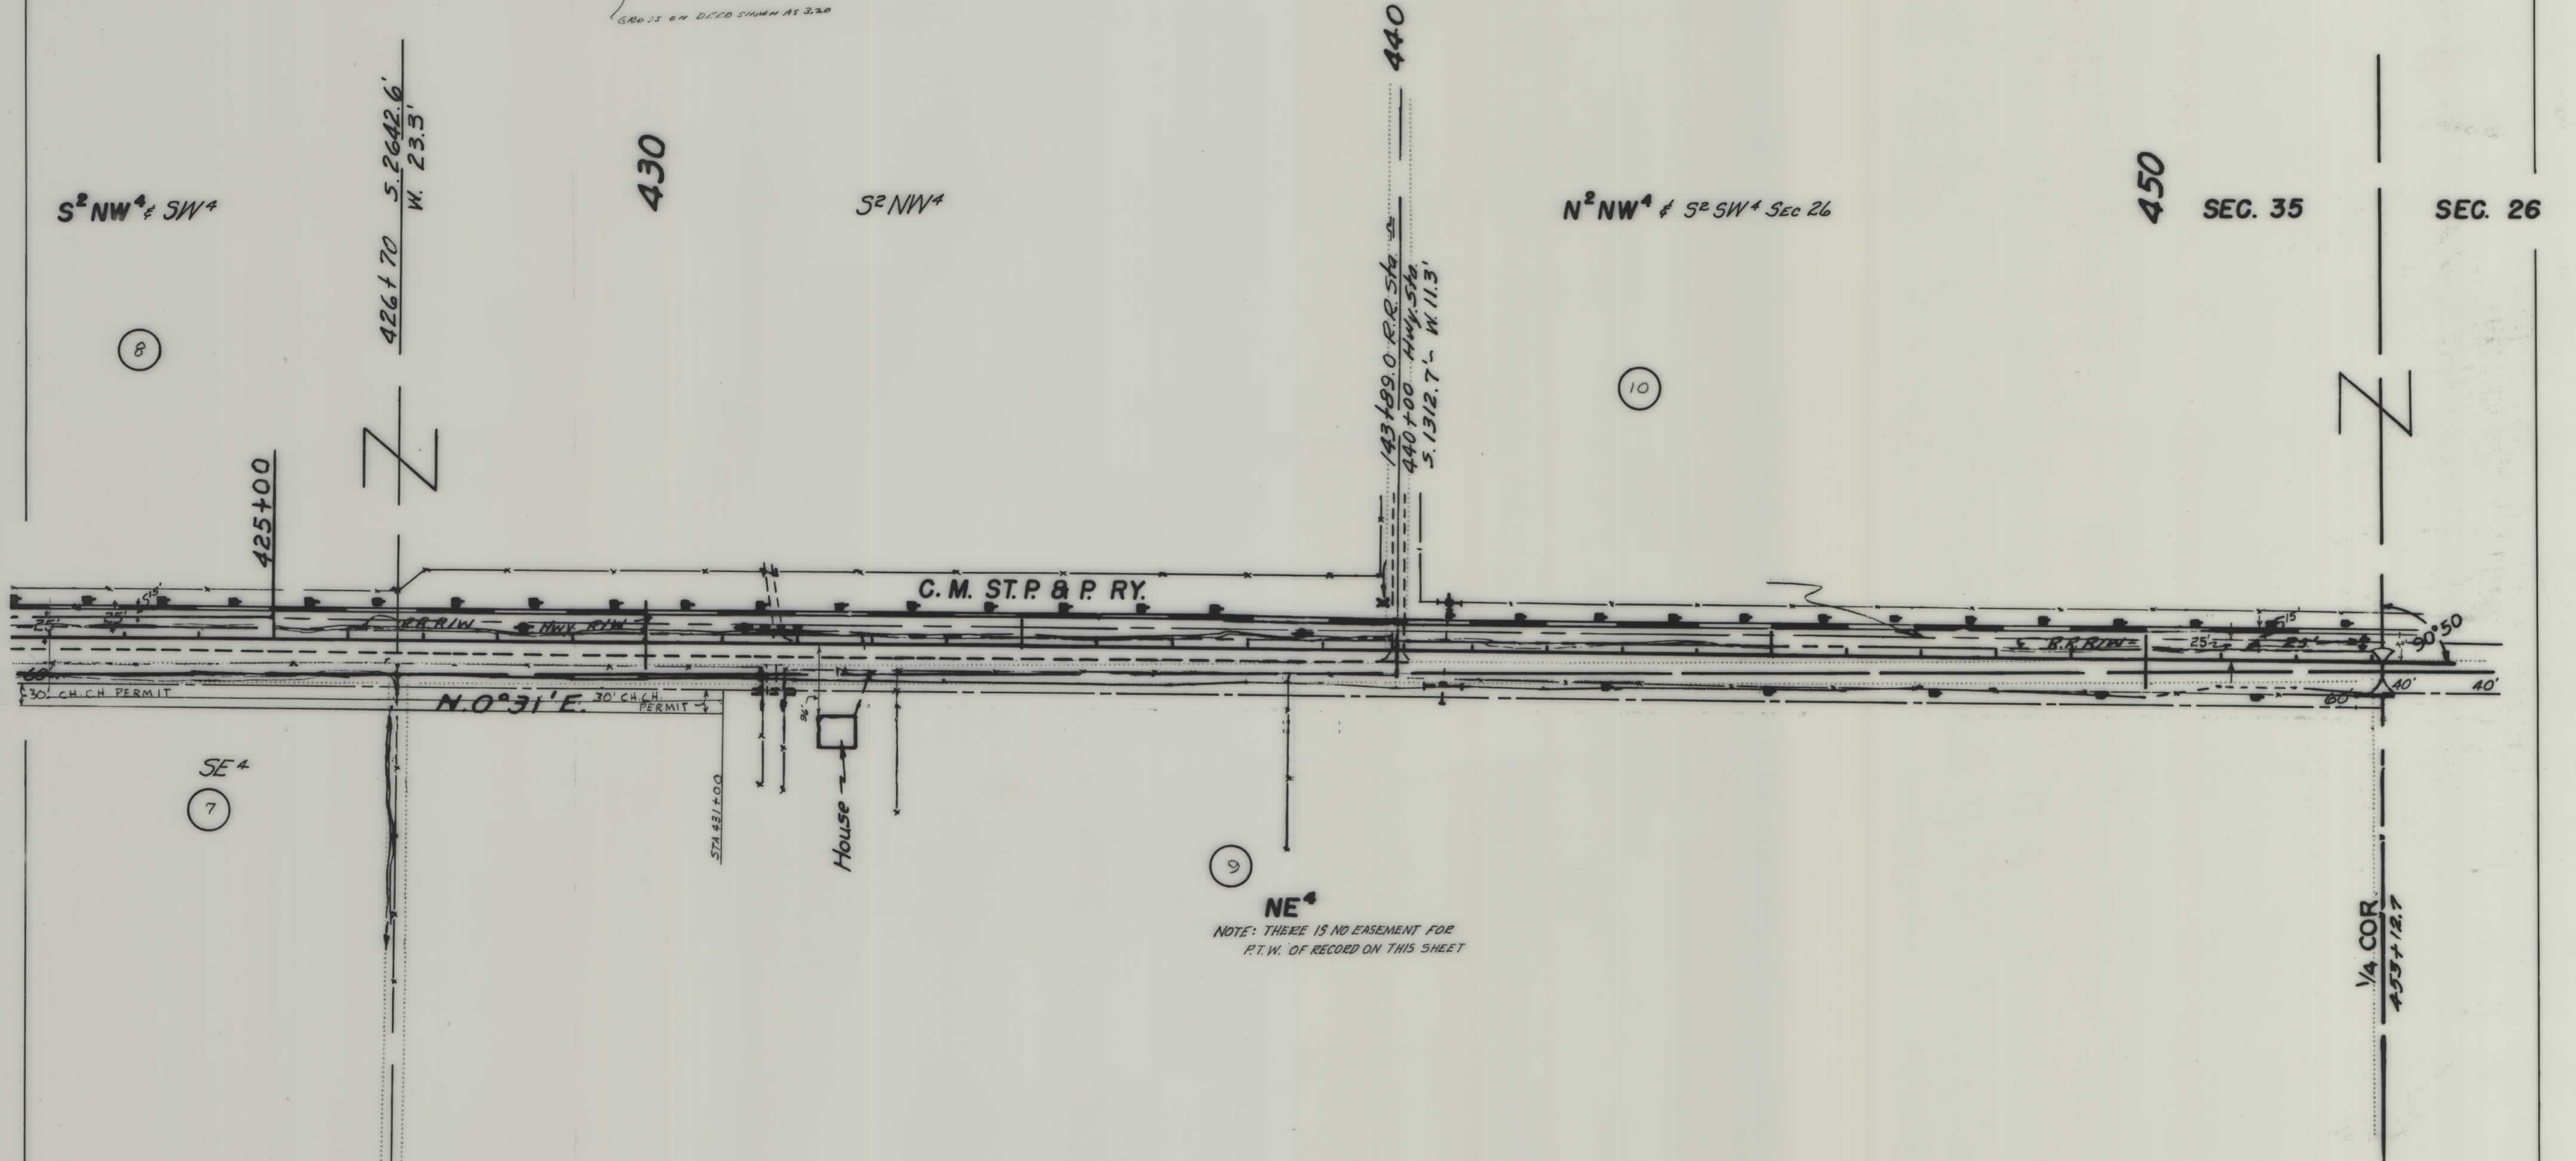


NOTE: THERE IS NO EASEMENT FOR
P.T.W. OF RECORD ON THIS SHEET

CONSTRUCTION LIMITS		STATE OF MONTANA	
TOP OF CUT	TOE OF FILL	STATE HIGHWAY COMMISSION	
		LAND REQUIRED FOR RIGHT OF WAY	
MAP TRANS. TO R/W		GALLATIN COUNTY	
MAP REVISED		SCALE 1"=100' MAP COMPLETED	
B.P.R. APPROVAL 12/1/12			

OWNERSHIPS					
PARCEL	NAME	ADDRESS	TOTAL AREA	TAKING	LT-REMAINDER-RT
10	ELLA M. CHAPMAN	RT. 1 - BOZEMAN, MONTANA	160.0 AC.	2.50 AC.	157.5 AC.
11	OLIVER L. WARD	RT. 1 - BOZEMAN, MONTANA	200.0 AC.	5.85 AC.	194.15 AC.
12	VIRGIL HAN WARD & OLIVER L. WARD JR.	RT. 1 - BOZEMAN, MONTANA	180.0 AC.	1.67 AC.	178.33 AC.


FED. ROAD DIST. NO.	STATE	FED. AID PROJECT NUMBERS		STATE NO.	SHEET NO.	TOTAL SHEETS
8	MONT.	CONST. NO.	R/W NO.	1209-03	7	12

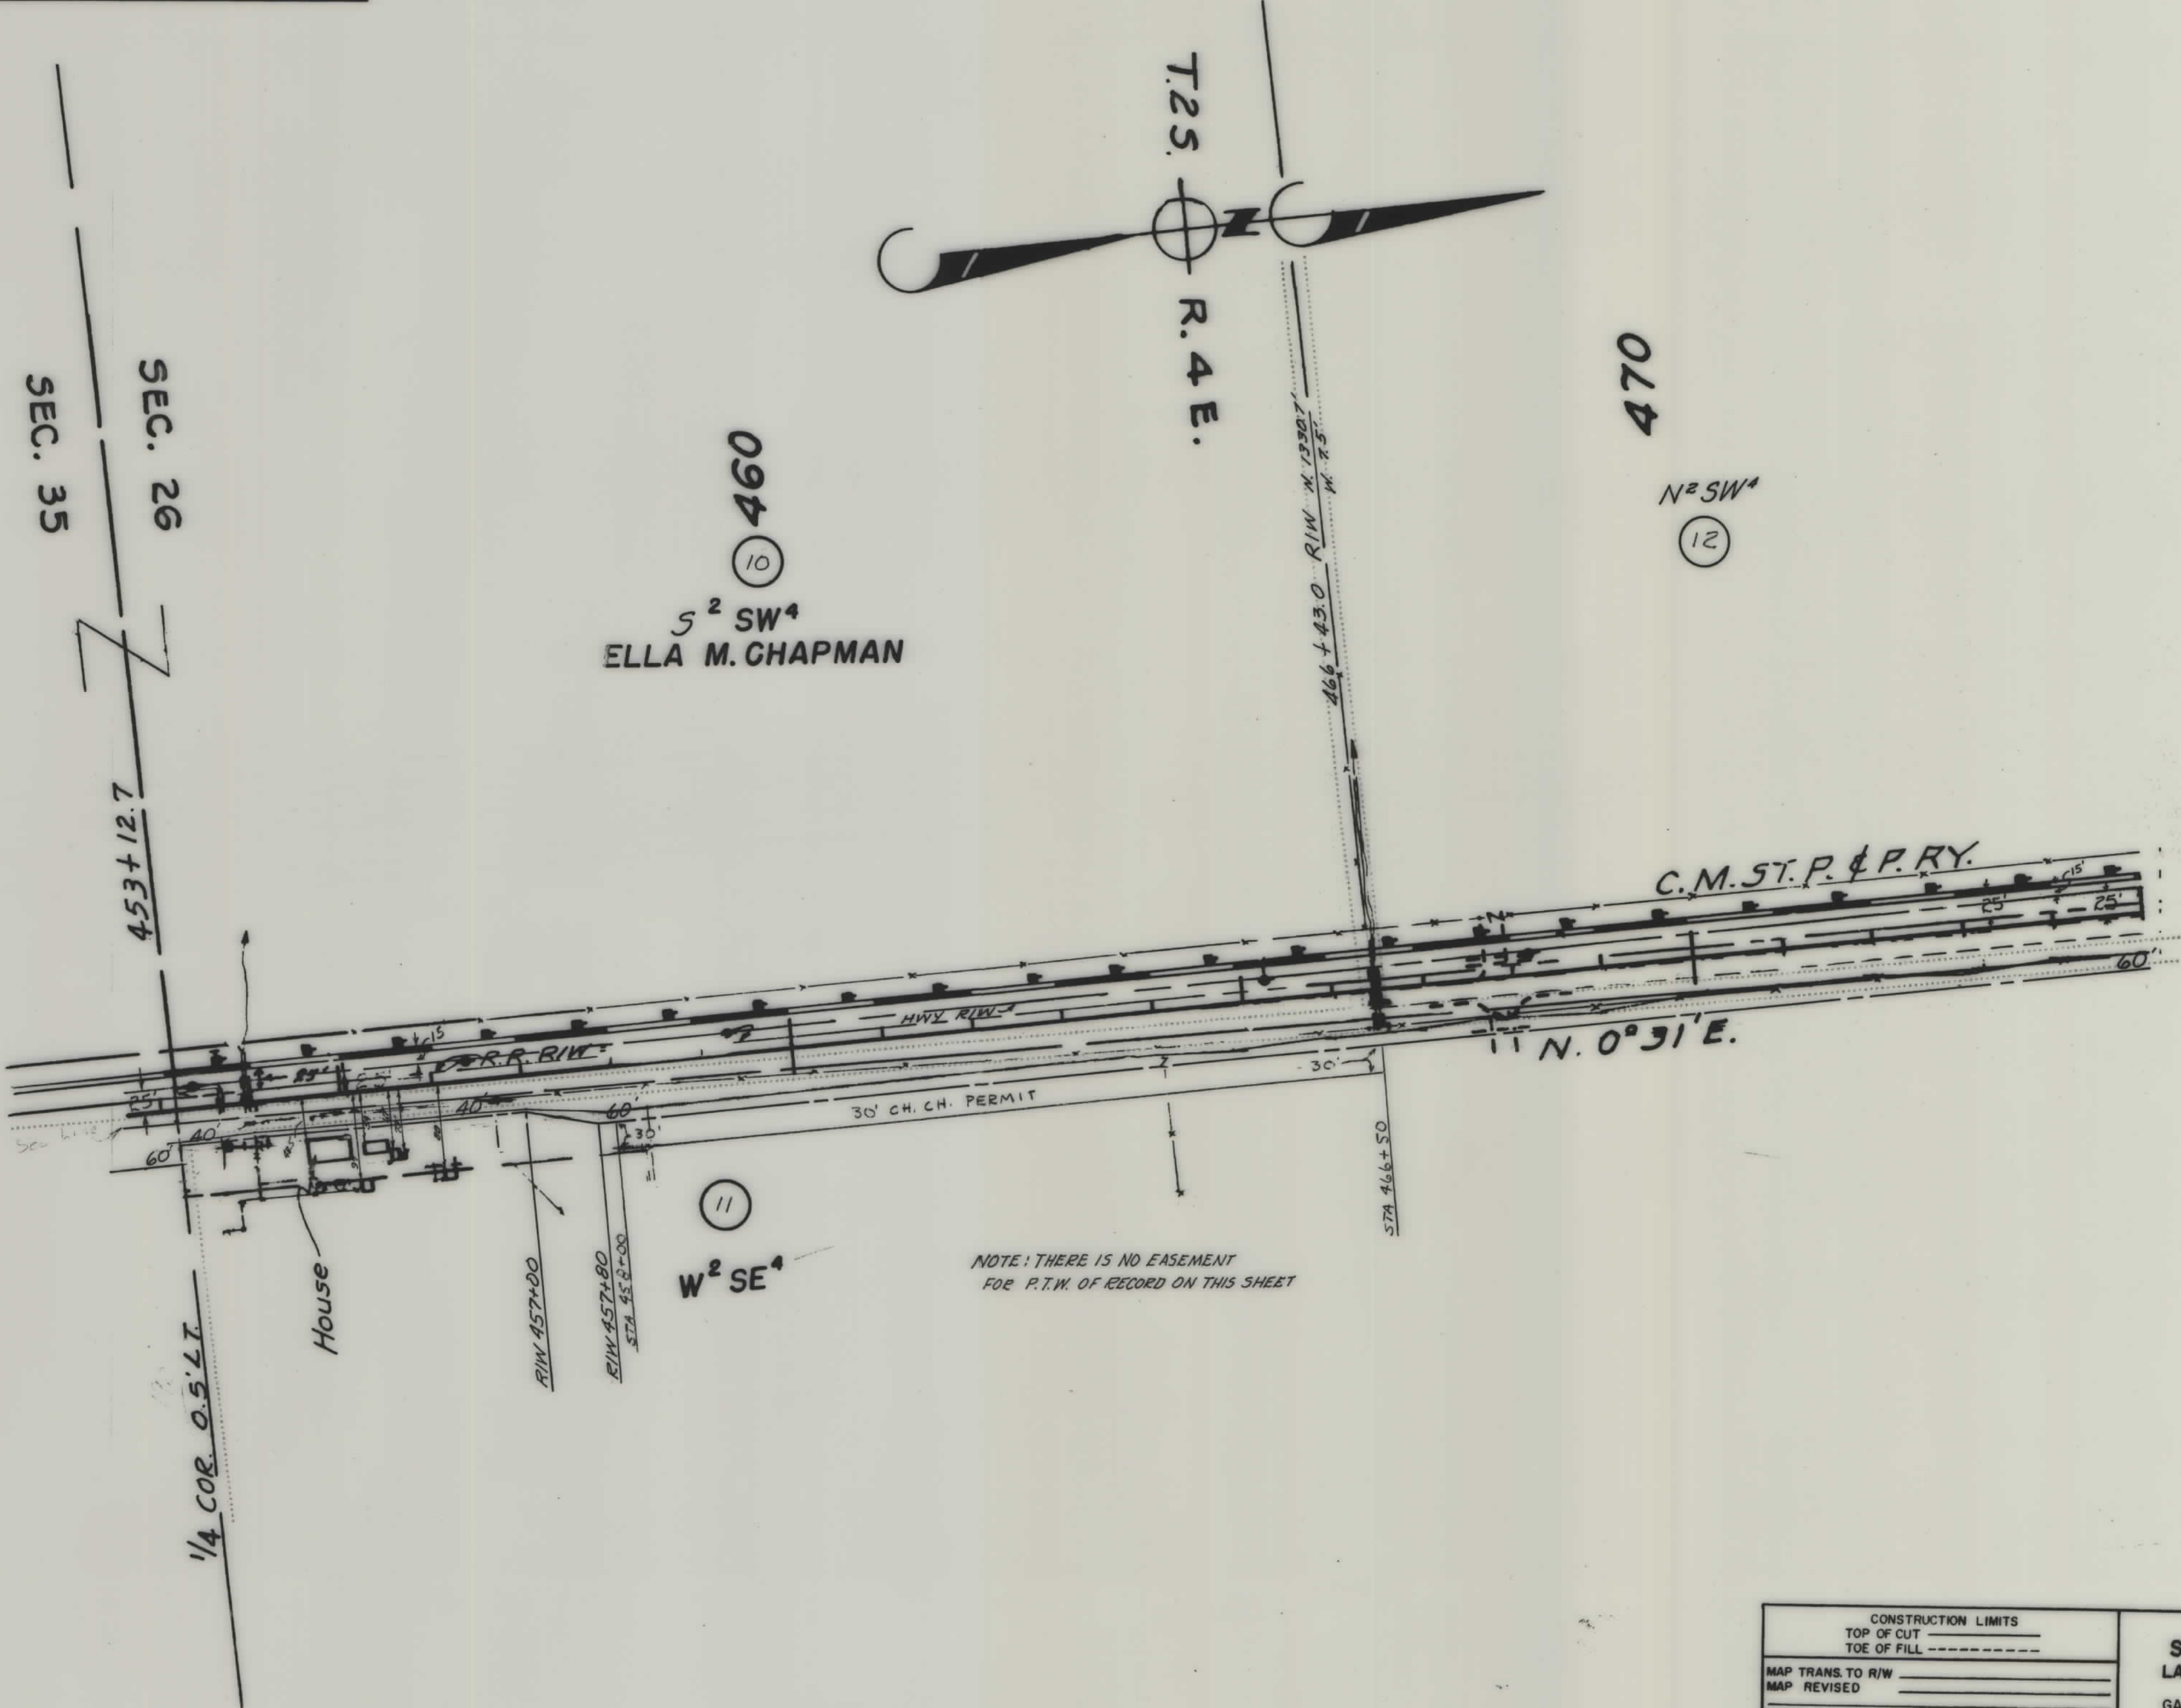

CONSTRUCTION LIMITS		STATE OF MONTANA	
TOP OF CUT	-----	STATE HIGHWAY COMMISSION	
TOE OF FILL	-----	LAND REQUIRED FOR RIGHT OF WAY	
MAP TRANS. TO R/W	-----	GALLATIN	COUNTY
MAP REVISED	-----	SCALE 1"=100' MAP COMPLETED	
B.P.R. APPROVAL	12/16/62		

OWNERSHIPS					
PARCEL	NAME	ADDRESS	TOTAL AREA	TAKING	LT-REMAINDER-RT


FED. ROAD DIST. NO.	STATE	FED. AID PROJECT NUMBERS		STATE NO.	SHEET NO.	TOTAL SHEETS
		CONST. NO.	R/W NO.			
8	MONT.		F 209 (3)	1209-03	10	12

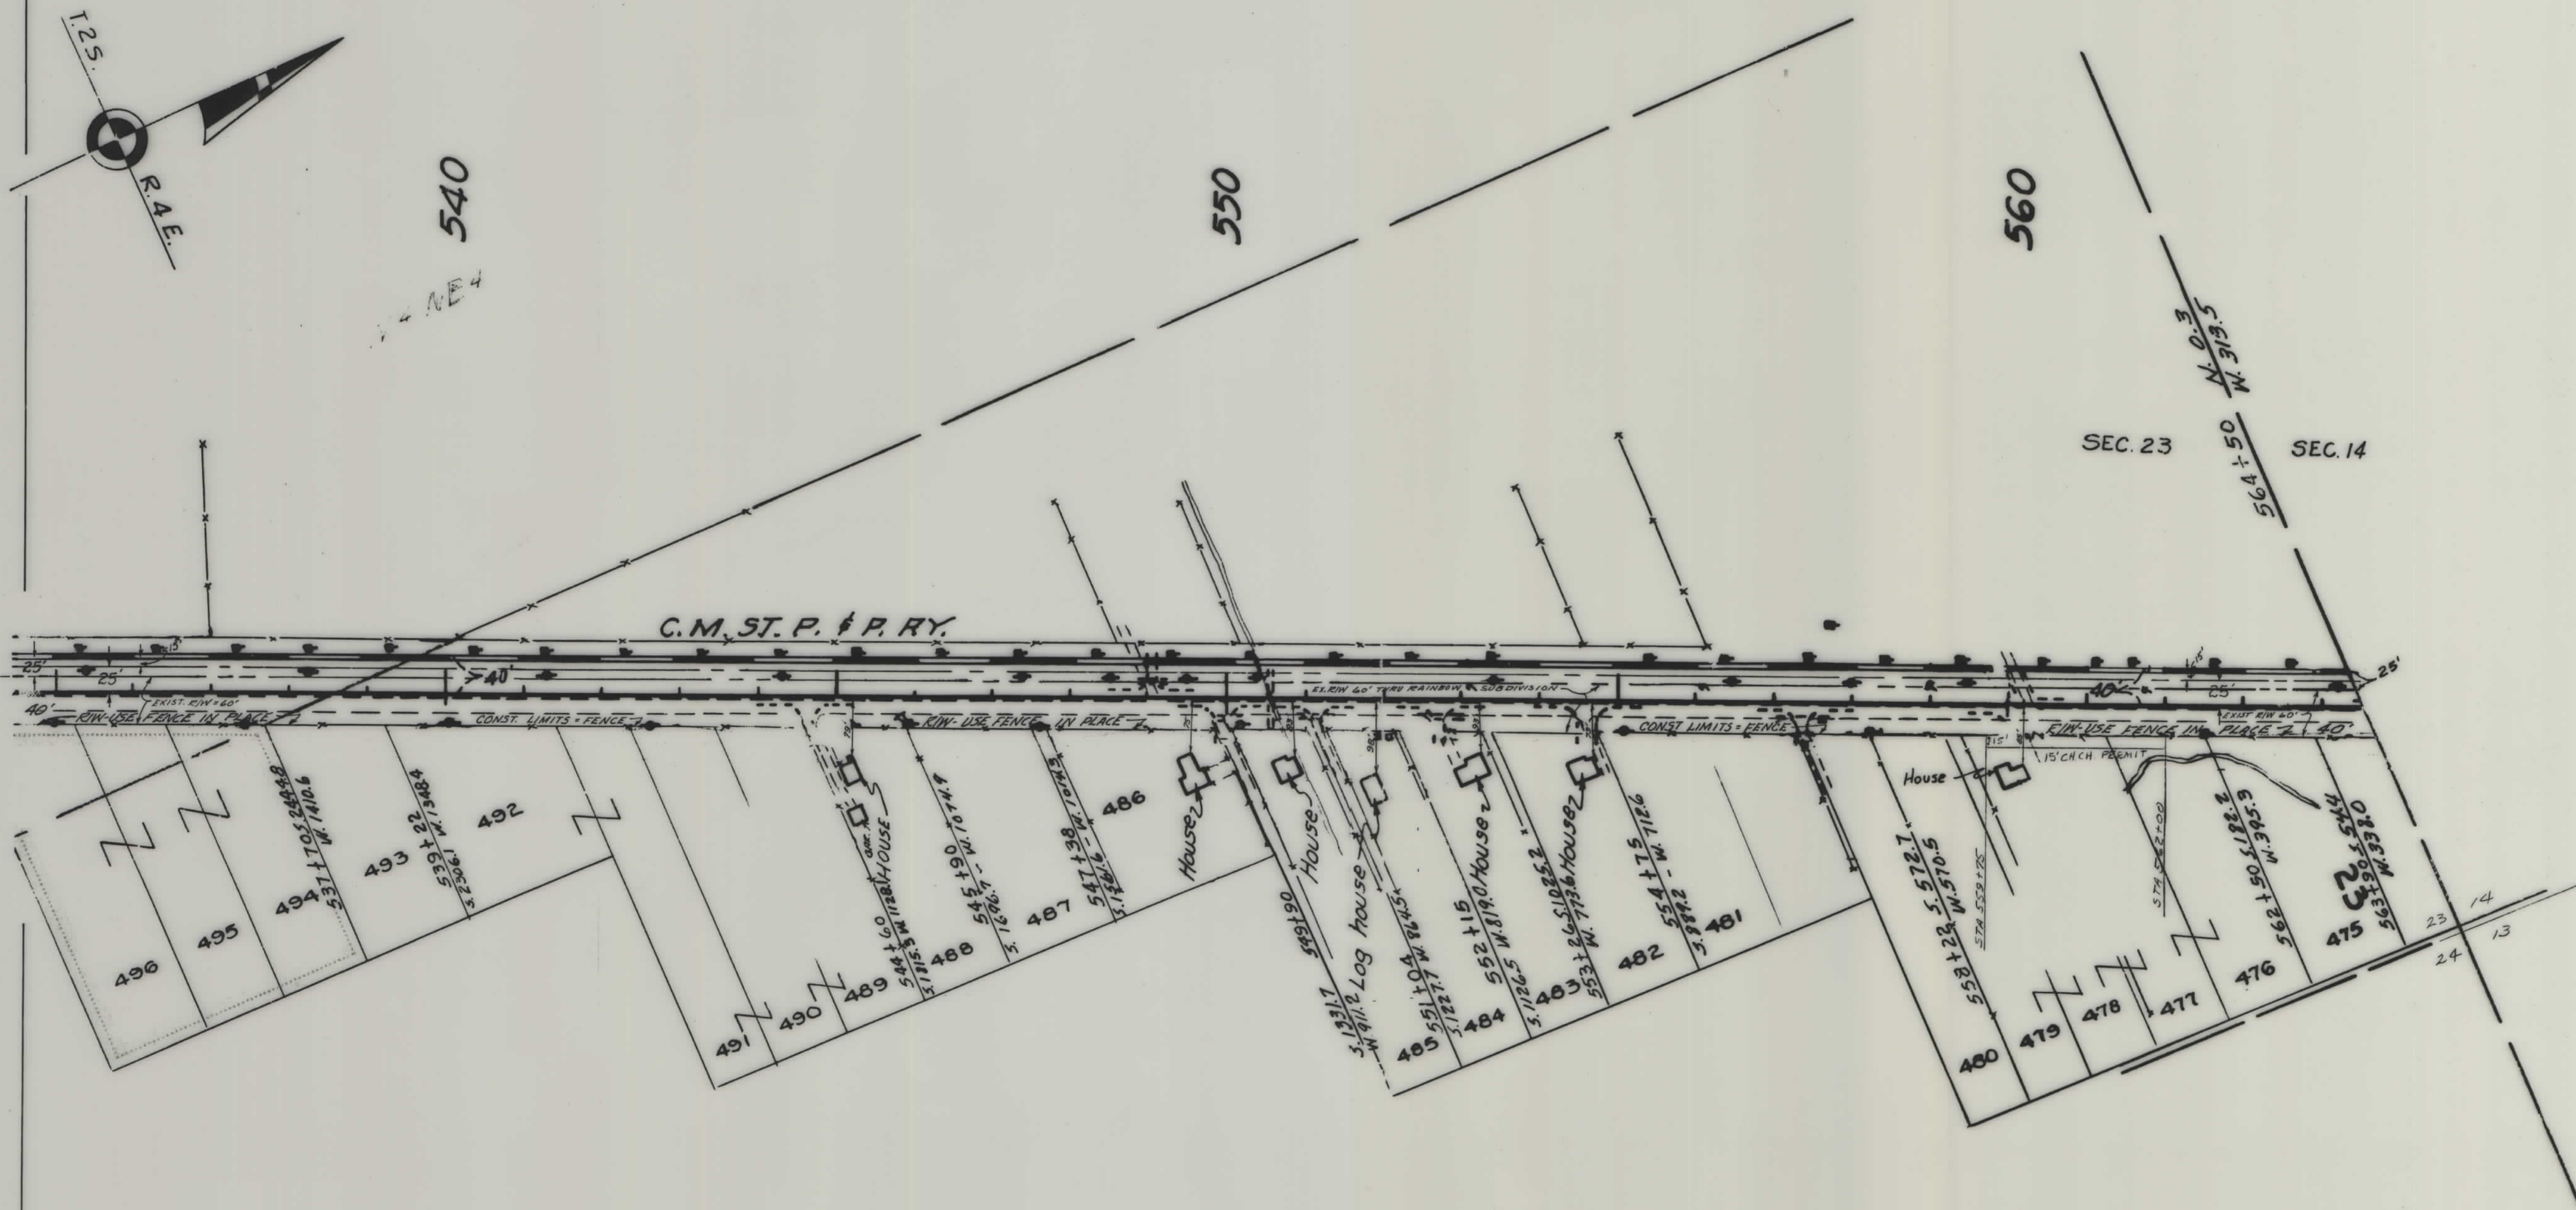

CONSTRUCTION LIMITS TOP OF CUT _____ TOE OF FILL _____		STATE OF MONTANA STATE HIGHWAY COMMISSION LAND REQUIRED FOR RIGHT OF WAY GALLATIN COUNTY SCALE 1"=100' MAP COMPLETED _____
MAP TRANS. TO R/W _____		
MAP REVISED _____		
B.P.R. APPROVAL 12/14/12		

OWNERSHIPS					
PARCEL	NAME	ADDRESS	TOTAL AREA	TAKING	LT-REMAINDER-RT
16	DOY & NORMA WASH	RT. 1 - BOZEMAN, MONTANA	57.750 54 ft	36.564 54 ft	21.186 54 ft
17	CHARLES C. & NANCY N. PAGE	RT. 1 - BOZEMAN, MONTANA	13.51 AC	1.37 AC	12.14 AC
18	MONTANA POWER CO.	BUTTE, MONTANA	11300 54 ft	17.000 54 ft	0.00 54 ft
19	A.E. RANDALL	STAR ROUTE - BOZEMAN, MONTANA	19200 54 ft	3.000 54 ft	0.00 54 ft
20	JOHN KENT	20269 FOREST AVE - CASTRO VALLEY, CALIF.	4800 54 ft	800 54 ft	4000 54 ft
21	A.E. RANDALL	MANHATTAN, MONTANA	1800 54 ft	800 54 ft	1000 54 ft
22	HAROLD H. & LISA A. CAIN	RT. 1 - BOZEMAN, MONTANA	1800	500 54 ft	1300
23	A.E. RANDALL	MANHATTAN, MONTANA	9000 54 ft	6.000 54 ft	3.000 54 ft
24	A.E. ALICE RANDALL	MANHATTAN, MONTANA	4800 54 ft	800 54 ft	4000 54 ft
25	A.E. RANDALL	MANHATTAN, MONTANA	26,400 54 ft	4,800 54 ft	21,600 54 ft
26	VIOLA WILLIAMS, LOLA KINDIG	BRIDGEWATER, LOUIS KINDIG, & C. M. ST. P. & P. RY.	23,758 54 ft	440 54 ft	23,318 54 ft
27	LUCILLE B. SIGLER	1420 SO. GRAND - BOZEMAN, MONT.	126.00 54 ft	5.00 54 ft	121.00 54 ft
28	E. FRED, ARNOLD F. & PAUL A. KESSLEE	UNKNOWN	1420 SO. GRAND - BOZEMAN, MONT.	0.51 AC	7600 54 ft
29	LUCILLE B. SIGLER	1420 SO. GRAND - BOZEMAN, MONT.	153.82 AC	1.58 AC	152.24 AC
21124	LUCILLE B. SIGLER				


FED. ROAD DIST. NO.	STATE	FED. AID PROJECT NUMBERS		STATE NO.	SHEET NO.	TOTAL SHEETS
		CONST. NO.	R/W NO.			
8	MONT.		F 209 (3)	1209-03	11	12

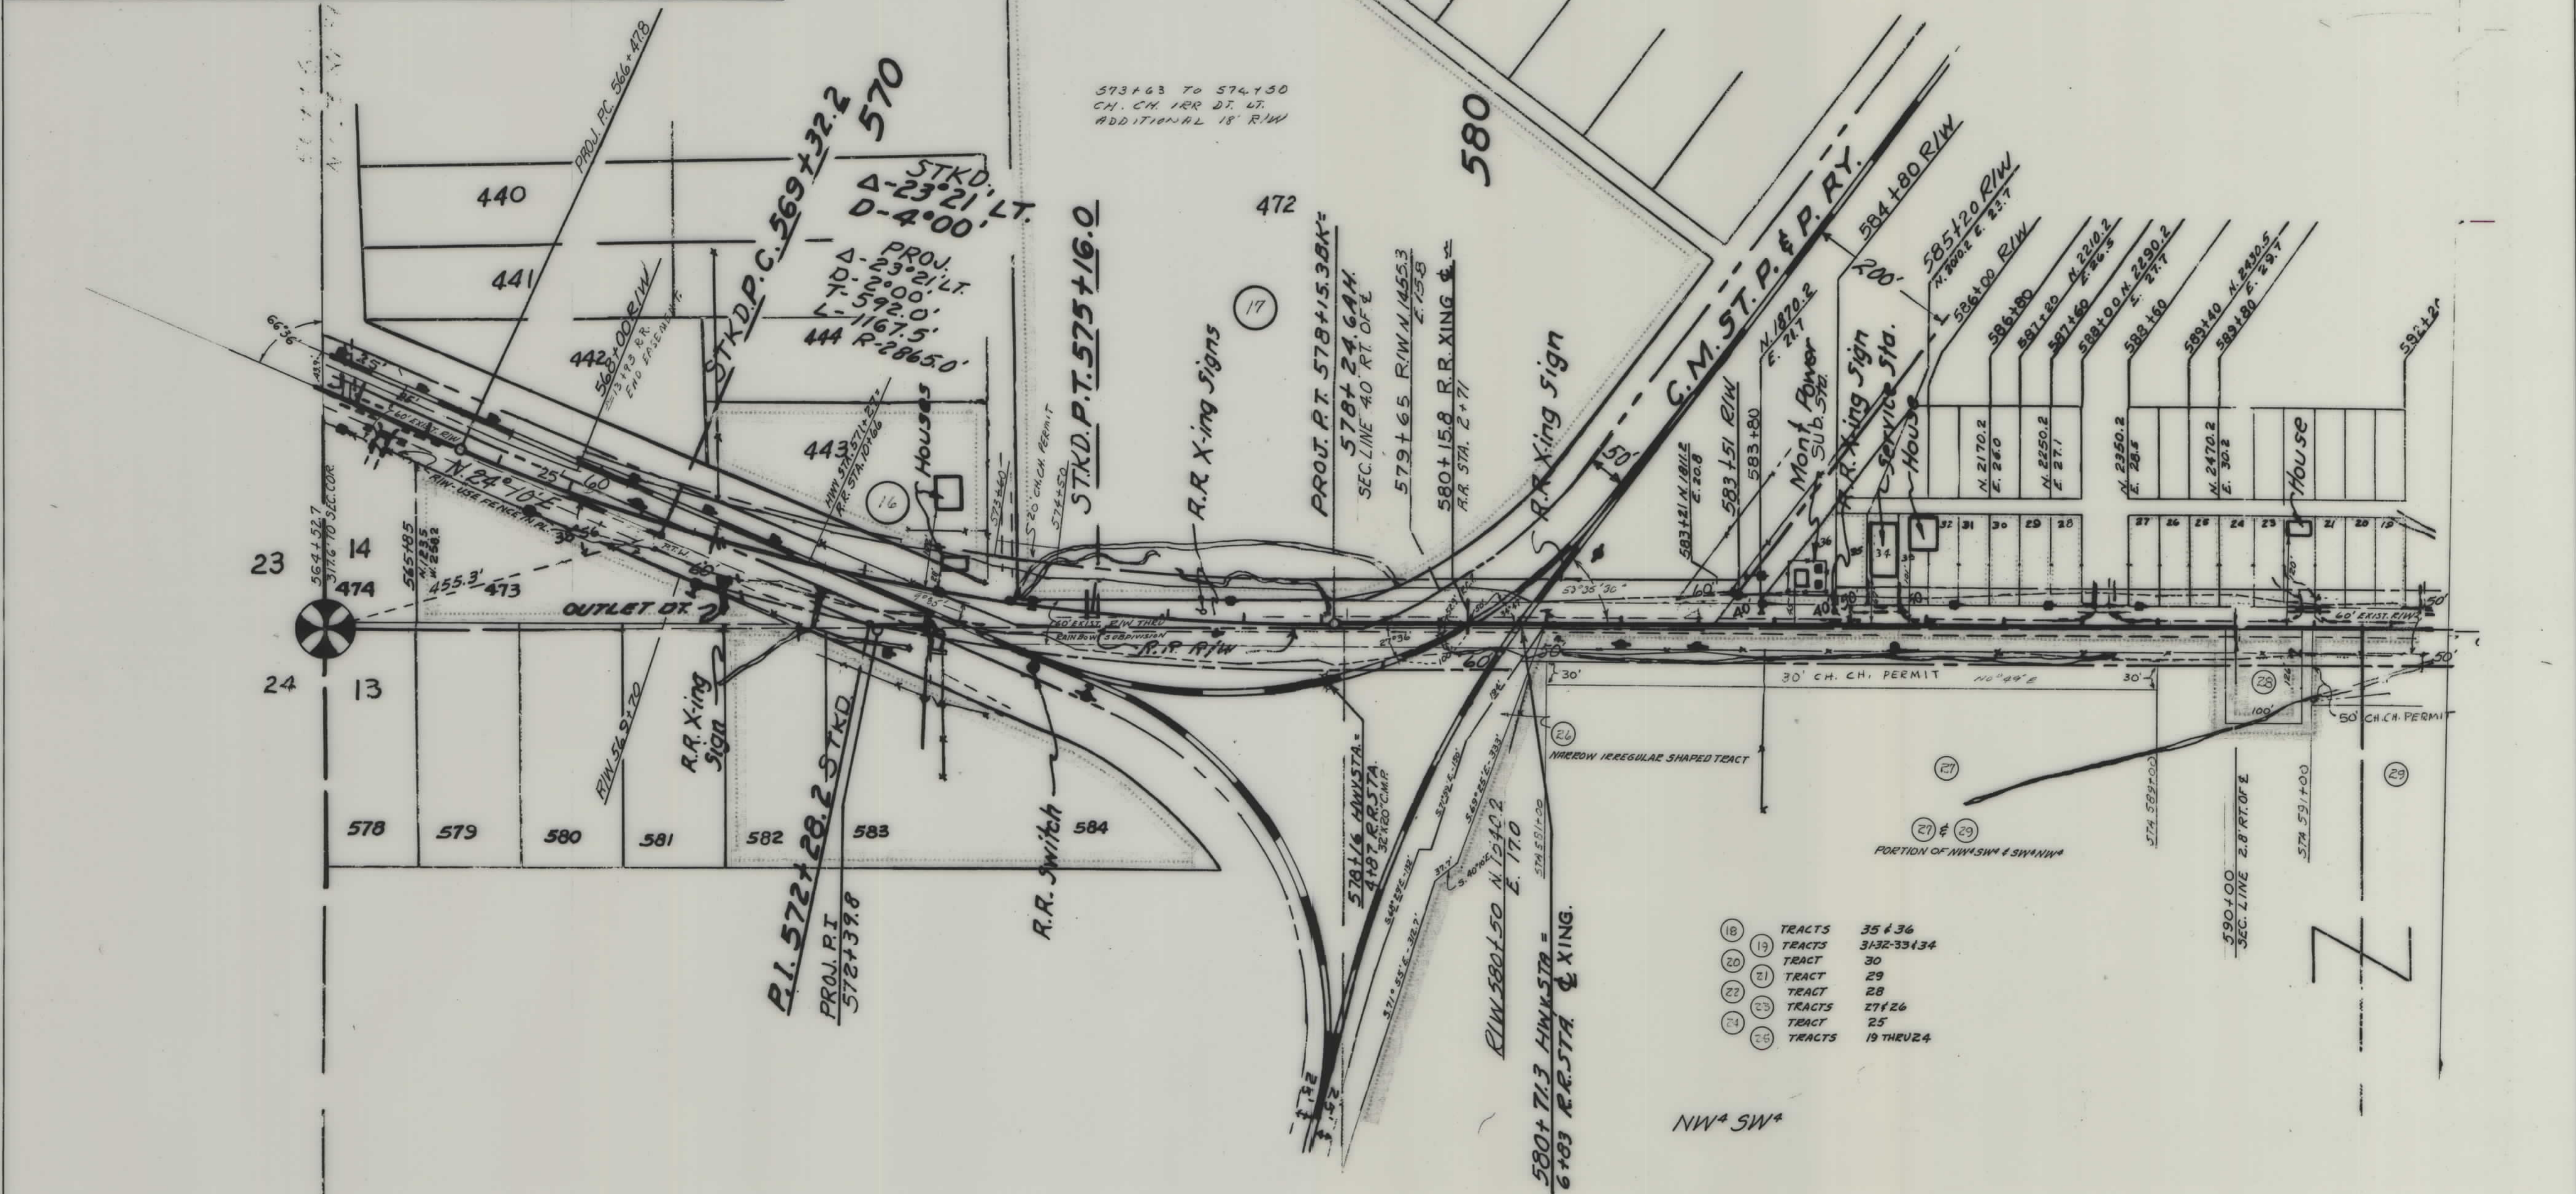

CONSTRUCTION LIMITS		STATE OF MONTANA	
TOP OF CUT		STATE HIGHWAY COMMISSION	
TOE OF FILL		LAND REQUIRED FOR RIGHT OF WAY	
MAP TRANS. TO R/W		GALLATIN COUNTY	
MAP REVISED		SCALE 1"=100' MAP COMPLETED	
B.P.R. APPROVAL 12/1/12			

OWNERSHIPS					
PARCEL	NAME	ADDRESS	TOTAL AREA	TAKING	LT-REMAINDER-RT
29	LUCILLE B. SIGLER	1420 SO. GRAND - BOZEMAN, MONT.	153.82 AC.	0.55 AC.	153.27 AC.
27129	LUCILLE B. SIGLER	Box 409 - RT-2 - LONGVIEW, WASH.	4800 Sq. Ft.	1.53 AC.	3920 Sq. Ft.
30	JACOB SUDAR	3525 W. No. Ave. - MILWAUKEE, WISC.	4800 Sq. Ft.	1.53 AC.	3920 Sq. Ft.
31	HARRY G. KATHAN & HARRIET I. LATHROP	7050 N. MANHATTAN, MONTANA	4800 Sq. Ft.	1.53 AC.	3920 Sq. Ft.
32	EDNA BLANCHE CASS	MANHATTAN, MONTANA	4800 Sq. Ft.	1.53 AC.	3920 Sq. Ft.
33	A.E. RANDALL	MANHATTAN, MONTANA	4800 Sq. Ft.	1.53 AC.	3920 Sq. Ft.
34	A.E. & ALICE RANDALL	MANHATTAN, MONTANA	4800 Sq. Ft.	1.53 AC.	3920 Sq. Ft.
35	ERNA V. HARDING & MARIE F. VOLQUARDSEN	705 So. 12th - BOZEMAN, MONT.	4800 Sq. Ft.	1.53 AC.	3920 Sq. Ft.
36	W.R.C. STEWART ET AL.	UNKNOWN	4800 Sq. Ft.	1.53 AC.	3920 Sq. Ft.
37	FRANKLIN D. & ELIZABETH M. POLLINGER	BOZEMAN, MONTANA	4800 Sq. Ft.	1.53 AC.	3920 Sq. Ft.
38	JACK F. & ERNA V. HARDING	705 So. 12th - BOZEMAN, MONT.	4800 Sq. Ft.	1.53 AC.	3920 Sq. Ft.
39	H.H. & ISLA A. CHAIN	RT-1 - BOZEMAN, MONT.	4800 Sq. Ft.	1.53 AC.	3920 Sq. Ft.
40	JACK & ISLA CHAIN	RT-1 - BOZEMAN, MONT.	4800 Sq. Ft.	1.53 AC.	3920 Sq. Ft.
41	BRADFORD & JOSEPHINE HINKLEY	Box 323 - RED LODGE, MONT.	4800 Sq. Ft.	1.53 AC.	3920 Sq. Ft.
42	DORA S. BURRELL	416 N. Mendenhall, BOZEMAN, MONT.	4800 Sq. Ft.	1.53 AC.	3920 Sq. Ft.
43	VIOLA NICELY	1000 W. 4th - ANACONDA, MONT.	4800 Sq. Ft.	1.53 AC.	3920 Sq. Ft.
44	JAMES S. TODD	STAY RT. - BOZEMAN, MONT.	4800 Sq. Ft.	1.53 AC.	3920 Sq. Ft.
45	HUGH G. & VIOLA K. NICELY	1000 W. 4th - ANACONDA, MONTANA	4800 Sq. Ft.	1.53 AC.	3920 Sq. Ft.
46	ALAN E. DUBDALE	BOZEMAN, MONTANA	4800 Sq. Ft.	1.53 AC.	3920 Sq. Ft.
47	STATE HIGHWAY COMMISSION				
48	ALICE MERRID SWEENEY - & JOSEPH SWEENEY	914 ARCTIC BLVD. - SEATTLE 4, WASH.	280 AC.	1.55 AC.	278.45 AC.

FED. ROAD DIST. NO.	STATE	FED. AID PROJECT NUMBERS		STATE NO.	SHEET NO.	TOTAL SHEETS
		CONST. NO.	R/W NO.			
8	MONT.		F 209 (3)	1209-03	12	12

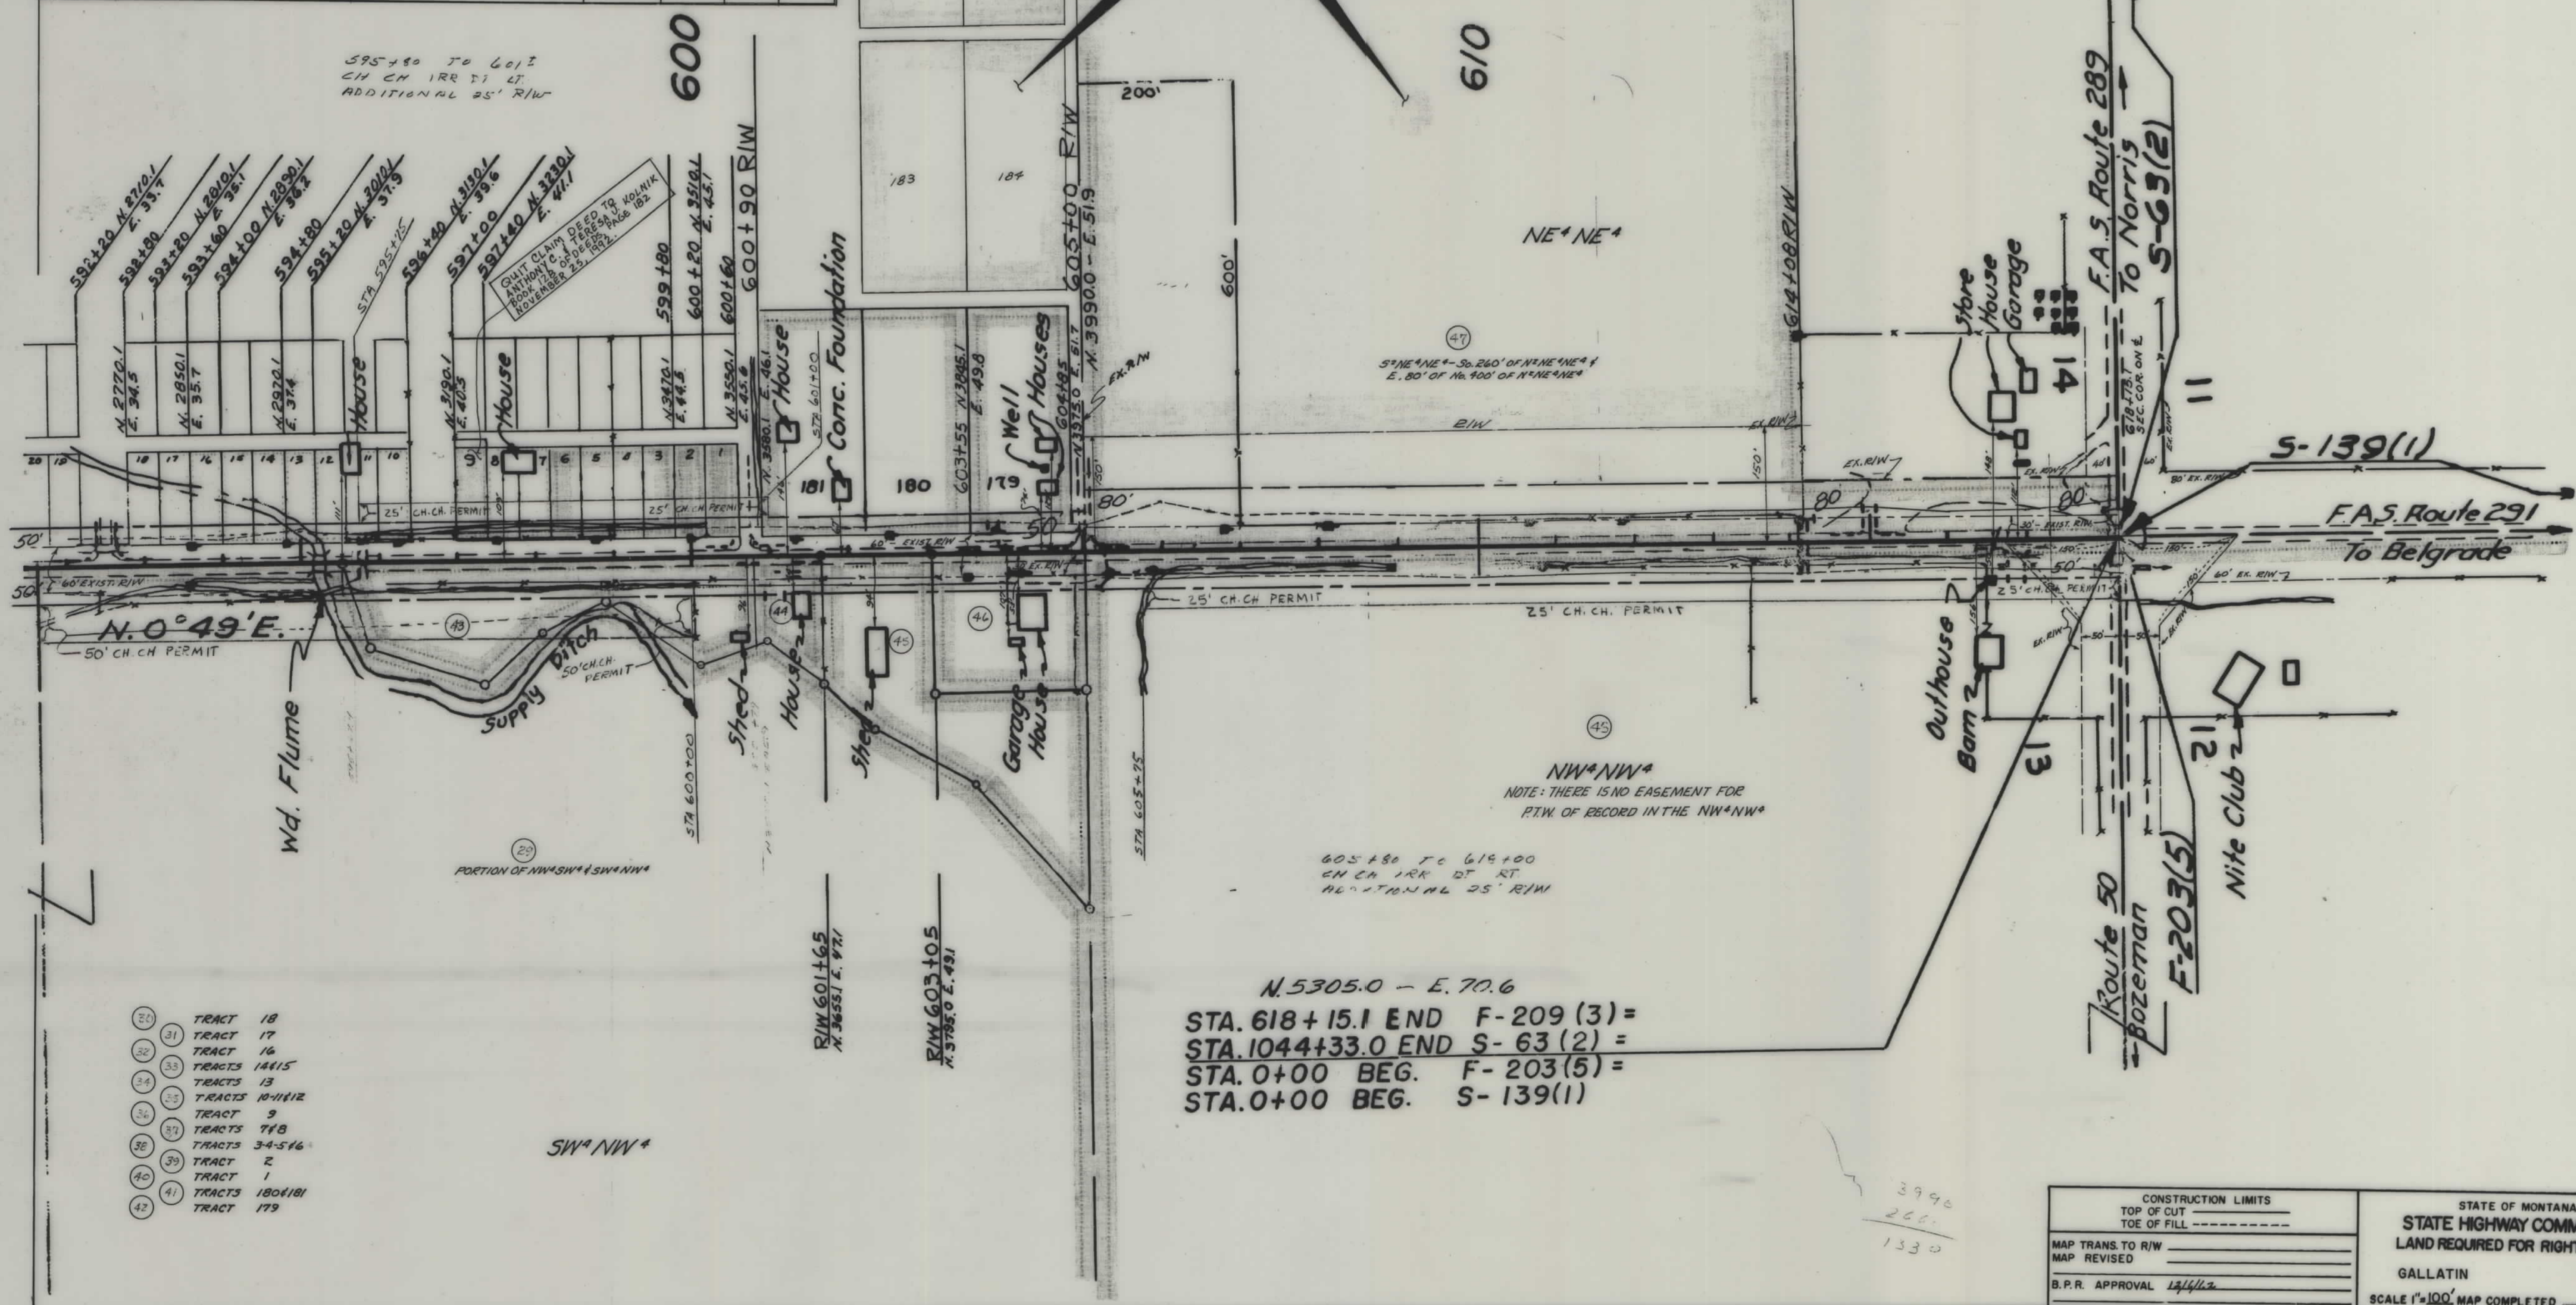

CONSTRUCTION LIMITS		STATE OF MONTANA	
TOP OF CUT	TOE OF FILL	STATE HIGHWAY COMMISSION	
MAP TRANS TO R/W	MAP REVISED	LAND REQUIRED FOR RIGHT OF WAY	
B.P.R. APPROVAL	12/14/12	GALLATIN COUNTY	
		SCALE 1"=100' MAP COMPLETED	