


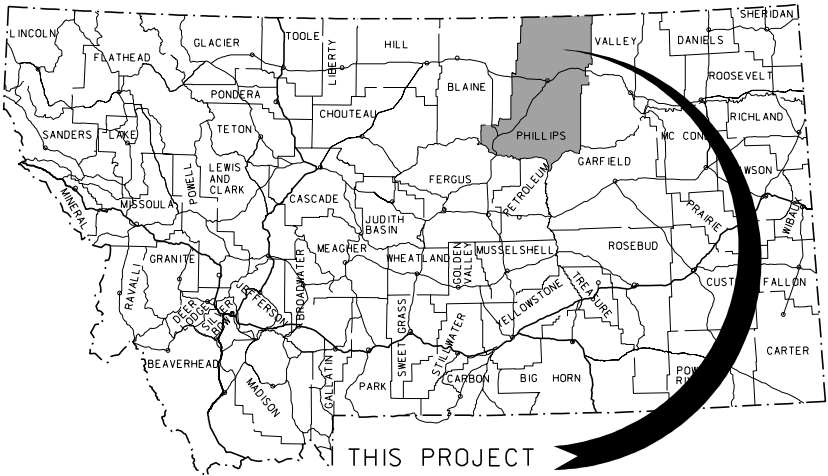

MONTANA DEPARTMENT OF TRANSPORTATION

STATE	RIGHT OF WAY ID.	SHEET	TOTAL
		NO.	SHEETS
MONTANA	STPS 208-1(7)0	1	25
PROJECT NUMBER 4481-007			
JCT US 191 - WHITEWATER			

RIGHT OF WAY PLAN OF
FEDERAL AID PROJECT STPS 208-1(7)0
JCT US 191 - WHITEWATER
PHILLIPS COUNTY

CONVENTIONAL SIGNS

PROPOSED RIGHT OF WAY LINE	---
EXISTING RIGHT OF WAY LINE	----
RAILROAD RIGHT OF WAY LINE	- - - -
RIGHT OF WAY BASELINE	-----
STK'D CENTERLINE	-----
SECTION LINE	-----
OWNERSHIP BOUNDARY	
FULL ACCESS CONTROL	AG AG
LIMITED ACCESS CONTROL	/// ///
EXISTING ACCESS CONTROL	//// ////
PRESENT TRAVELED WAY (P.T.W.)	-----
FENCE LINE	-x-x-x-
EXISTING GUARDRAIL	- - -
PROPOSED GUARDRAIL	- - - -
GATE IN FENCE	-x-x-x-
CATTLE GUARD: EXIST. - PROPOSED	-x-x-x-
SECTION CORNER	FOUND UNFOUND
1/4 SECTION CORNER	FOUND UNFOUND
CLOSING CORNER	FOUND UNFOUND
MEANDER CORNER	FOUND UNFOUND
CENTER OF SECTION	FOUND CALCULATED
RIGHT OF WAY MONUMENT	FOUND CALCULATED
PROPERTY CORNER PIN	FOUND
POWER POLE IN PLACE	FOUND
TELEPHONE POLE IN PLACE	FOUND
TELEGRAPH POLE IN PLACE	FOUND
LIGHT POLE	FOUND
PROPOSED CULVERT	---
EXISTING CULVERT	---
OUTLET DITCH	---
INLET DITCH	---
EXISTING DITCH	---
CHANNEL CHANGES	CH. CH. 20
DITCH BLOCK	---
RIPRAP	---
BRIDGES	---
RAILROADS	---
PARCEL NUMBERS	---
APPROACH: EXIST.- PROPOSED	---




ASSOCIATED PROJECT ID.
STPS 208-1(3)0 PE

RELATED PROJECTS
BR 208-1(4)9 S-337(11)

FHWAMDT APPROVAL	8/1/06
MAP REVISED	

15.1 Kilometers

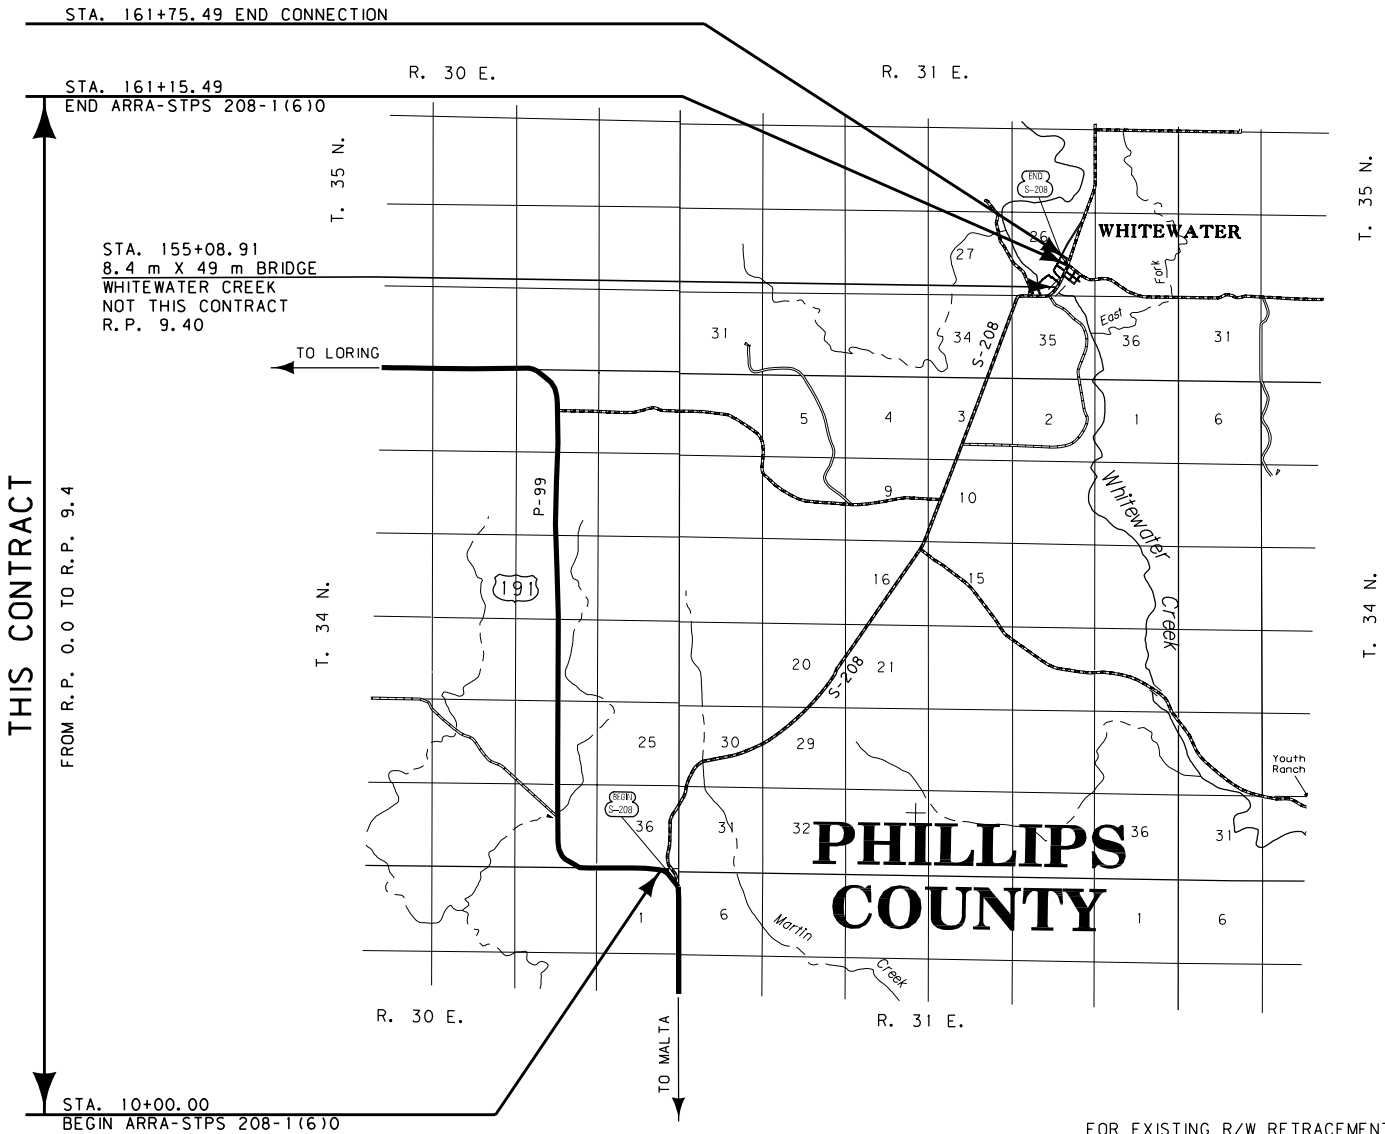

SEE SHEET NO. 2 FOR OWNERSHIP NAMES, ADDRESSES, AREAS, ETC.

GRID STATE PLANE COORDINATES

THIS IS A STATE PLANE COORDINATE PROJECT. ALL DIMENSIONS, DISTANCES AND AREAS ON THIS PROJECT ARE GRID, EXCEPT FOR THE EXISTING R/W WIDTH DIMENSION, WHICH IS RECORD. THE COMBINATION SCALE FACTOR IS 0.99969104 FROM THE BEGINNING OF THE PROJECT TO STA. 58+32.84, 0.99971742 FROM STA. 58+32.84 TO STA. 117+79.91, AND 0.99974251 FROM STA. 117+79.91 TO THE END OF THE PROJECT.

FOR EXISTING R/W RETRACEMENT, SEE CERTIFICATE OF SURVEY NOS. 373, 374, 375

NOTES: 1. ALL MEASUREMENTS ARE METRIC EXCEPT AS NOTED

MONTANA DEPARTMENT OF TRANSPORTATION

MONTANA CADD

G:\dgn\448\Town001.dgn
8/12/2010 8:17:56 AM
2 CPS - 10679

OWNERSHIP																			
PARCEL	NAME	ADDRESS	TOTAL AREA		GROSS R/W AREA		EX. EASE. AREA		NET AREA		REMAINDER				CONST. PMT. AREA		EASE. AREA		SHEET NO.
			METRIC	ENGLISH	METRIC	ENGLISH	METRIC	ENGLISH	METRIC	ENGLISH	LEFT		RIGHT		METRIC	ENGLISH	METRIC	ENGLISH	
1	STATE OF MONTANA	HELENA, MT 59601	64.750+ ha	160.00+ AC	11.739 ha	29.01 AC	1.056 ha	2.61 AC	10.683 ha	26.40 AC					0.047 ha	0.12 AC			3-5
1A	STATE OF MONTANA	HELENA, MT 59601	64.750+ ha	160.00+ AC	12.028 ha	29.72 AC	Ⓣ11.739 ha	Ⓣ29.01 AC	0.289 ha	0.71 AC									3-5
2	DUNBAR CATTLE CO., INC.	3928 N WHITEWATER RD., WHITEWATER, MT 59544	64.750+ ha	160.00+ AC	3.432 ha	8.48 AC	0.725 ha	1.79 AC	2.707 ha	6.69 AC					0.029 ha	0.07 AC	0.192 ha	0.48 AC	5-6
3	AUSTIN & GREEN CATTLE CO., INC.	PO BOX 22, WHITEWATER, MT 59544	67.750+ ha	160.00+ AC	7.409 ha	18.31 AC	2.290 ha	5.66 AC	5.119 ha	12.65 AC									6-7, 10-13
4	DUNBAR CATTLE CO., INC.	3928 N WHITEWATER RD., WHITEWATER, MT 59544	16.188 ha	40.00 AC	2.008 ha	4.96 AC	0.753 ha	1.86 AC	1.255 ha	3.10 AC	2.605 ha	6.44 AC							7
2, 4	COMBINATION PARCEL		64.750+ ha	160.00+ AC	5.440 ha	13.44 AC	1.478 ha	3.65 AC	3.962 ha	9.79 AC					0.029 ha	0.07 AC	0.192 ha	0.48 AC	5-7
5	BUREAU OF LAND MANAGEMENT	BILLINGS, MT 59101	64.750+ ha	160.00+ AC	8.758 ha	21.64 AC	3.200 ha	7.91 AC	5.558 ha	13.73 AC					0.010 ha	0.02 AC	1.479 ha	3.65 AC	7-10
6	J. & J. FARM & RANCH, INC.	1632 N FORKS RD., WHITEWATER, MT 59544	64.750+ ha	160.00+ AC	7.308 ha	18.06 AC	2.079 ha	5.14 AC	5.229 ha	12.92 AC					0.119 ha	0.29 AC	0.034 ha	0.08 AC	10-13
7	STATE OF MONTANA	HELENA, MT 59601	64.750+ ha	160.00+ AC	5.794 ha	14.32 AC	Ⓣ2.087 ha	Ⓣ5.16 AC	3.707 ha	9.16 AC							0.008 ha	0.02 AC	13-15
8	BUREAU OF LAND MANAGEMENT	BILLINGS, MT 59101	64.750+ ha	160.00+ AC	3.714 ha	9.18 AC	Ⓣ1.401 ha	Ⓣ3.46 AC	2.313 ha	5.72 AC									14-16
9	HARRY AUSTIN LIMITED PARTNERSHIP	PO BOX 22, WHITEWATER, MT 59544	64.750+ ha	160.00+ AC	4.069 ha	10.05 AC	Ⓣ1.567 ha	Ⓣ3.87 AC	2.502 ha	6.18 AC									16-17, 19-20
9W	HARRY AUSTIN LIMITED PARTNERSHIP	PO BOX 22, WHITEWATER, MT 59544	64.750+ ha	160.00+ AC	1.686 ha	4.17 AC			1.686 ha	4.17 AC									16-17
10	BUREAU OF LAND MANAGEMENT	BILLINGS, MT 59101	64.750+ ha	160.00+ AC	11.409 ha	28.19 AC	Ⓣ4.543 ha	Ⓣ11.23 AC	6.866 ha	16.97 AC									17-20
11	HOWARD BERG A/K/A HOWARD A. BERG	PO BOX 1018, MALTA, MT 59538	64.750+ ha	160.00+ AC	5.002 ha	12.36 AC	1.651 ha	4.08 AC	3.351 ha	8.28 AC									20-22
12	BUREAU OF LAND MANAGEMENT	BILLINGS, MT 59101	64.750+ ha	160.00+ AC	4.552 ha	11.25 AC	Ⓣ2.019 ha	Ⓣ4.99 AC	2.533 ha	6.26 AC									22-24
5,8,10,&12	COMBINATION PARCEL		64.750+ ha	160.00+ AC	28.433 ha	70.26 AC	11.163 ha	27.58 AC	17.270 ha	42.67 AC					0.010 ha	0.02 AC	1.479 ha	3.65 AC	7-10, 14-20
13	HOWARD BERG	PO BOX 1018, MALTA, MT 59538	64.750+ ha	160.00+ AC	5.142 ha	12.71 AC	0.587 ha	1.45 AC	4.555 ha	11.26 AC									22-24
14	HOWARD BERG	PO BOX 1018, MALTA, MT 59538	FOR NEGOTIATIONS ONLY																24
11,13,14	COMBINATION PARCEL		64.750+ ha	160.00+ AC	10.144 ha	25.07 AC	2.238 ha	5.53 AC	7.906 ha	19.54 AC									20-24
15	BURLINGTON NORTHERN SANTA FE RAILWAY COMPANY	PO BOX 961089, FORT WORTH, TX 76161			0.285 ha	0.70 AC	0.167 ha	0.41 AC	0.117 ha	0.29 AC									24
16	FARMERS UNION OIL COMPANY	PO BOX 26, WHITEWATER, MT 59544	FOR NEGOTIATIONS ONLY																24
17	BURLINGTON NORTHERN SANTA FE RAILWAY COMPANY	PO BOX 961089, FORT WORTH, TX 76161	FOR NEGOTIATIONS ONLY																24
15, 17	COMBINATION PARCEL				0.285 ha	0.70 AC	0.167 ha	0.41 AC	0.117 ha	0.29 AC									24
18	WHITEWATER SCHOOL DISTRICT NO. 20	PO BOX 46, WHITEWATER, MT 59544	FOR NEGOTIATIONS ONLY																24
19	WHITEWATER SCHOOL DISTRICT NO. 20	PO BOX 46, WHITEWATER, MT 59544	FOR NEGOTIATIONS ONLY																24
20	HELLIES INC.	PO BOX 23, WHITEWATER, MT 59544	FOR NEGOTIATIONS ONLY																24
21	GARY ANDERSON & PATTY ANDERSON	PO BOX 45, WHITEWATER, MT 59544	FOR NEGOTIATIONS ONLY																24
22	HELLIES INC.	PO BOX 23, WHITEWATER, MT 59544	FOR NEGOTIATIONS ONLY																24
20, 22	COMBINATION PARCEL		FOR NEGOTIATIONS ONLY																24
23	RYAN OLSEN	PO BOX 53, WHITEWATER, MT 59544	FOR NEGOTIATIONS ONLY																24
24	DAN W. BLANCHARD	1080 HOWARD RD, ELLENSBURG, WA 98926	FOR NEGOTIATIONS ONLY																24
25	SALLY AUSTIN	PO BOX 22, WHITEWATER, MT 59544	FOR NEGOTIATIONS ONLY																24
26	TRIANGLE TELEPHONE COOPERATIVE ASSOCIATION INC.	2121 US HIGHWAY 2 NW, HAVRE, MT 59501	FOR NEGOTIATIONS ONLY																24
27	WHITEWATER SCHOOL DISTRICT NO. 20	PO BOX 46, WHITEWATER, MT 59544	FOR NEGOTIATIONS ONLY																24-25
18,19,27	COMBINATION PARCEL		FOR NEGOTIATIONS ONLY																24-25
28	GARY J. ANDERSON & BARBARA A. ANDERSON	PO BOX 1622, MALTA, MT 59538	FOR NEGOTIATIONS ONLY																24-25
29	ARCHIE P. DUNBAR & BARBARA DUNBAR	PO BOX 42, WHITEWATER, MT 59544	FOR NEGOTIATIONS ONLY																25

GRID STATE PLANE COORDINATES

THIS IS A STATE PLANE COORDINATE PROJECT. ALL DIMENSIONS, DISTANCES AND AREAS ON THIS PROJECT ARE GRID, EXCEPT FOR THE EXISTING R/W WIDTH DIMENSION, WHICH IS RECORD. THE COMBINATION SCALE FACTOR IS 0.99969104 FROM THE BEGINNING OF THE PROJECT TO STA. 58+32.84, 0.99971742 FROM STA. 58+32.84 TO STA. 117+79.91, AND 0.99974251 FROM STA. 117+79.91 TO THE END OF THE PROJECT.

- Ⓣ INCLUDES 0.018 ha (0.04 AC) OF EXISTING COUNTY ROAD EASEMENT.
- Ⓟ INCLUDES 0.027 ha (0.07 AC) OF EXISTING COUNTY ROAD EASEMENT.
- Ⓢ INCLUDES 0.007 ha (0.02 AC) OF EXISTING COUNTY ROAD EASEMENT.
- Ⓢ INCLUDES 0.053 ha (0.13 AC) OF EXISTING COUNTY ROAD EASEMENT.
- Ⓢ INCLUDES 0.001 ha (0.01 AC) OF EXISTING COUNTY ROAD EASEMENT.
- Ⓣ INCLUDES 10.683 ha (26.40 AC) OF R/W ACQUIRED UNDER PARCEL 1 OF THIS PROJECT.

- NOTES: 1. ALL MEASUREMENTS ARE METRIC EXCEPT AS NOTED
- THE PROPOSED R/W LINE WHERE A SPIRAL CURVE TRANSITION IS USED IS A CHORD RATHER THAN A CONCENTRIC CURVE.
 - THE ENGLISH AREAS ARE FOR INFORMATIONAL PURPOSES ONLY.
 - ALL STATIONS AND OFFSETS FOR R/W BREAKS ARE IN REFERENCE TO THE R/W BASELINE.

BACKSLOPE LIMITS INCLUDE ROUNDING CONSTRUCTION LIMITS:			CUT SECTION TOE OF FILL		
					
FHWA/DOT APPROVAL			8/1/06		
MAP REVISED			11/26/07 4/6/09 5/15/09 5/27/09 8/10/09 6/25/10		

STATE	RIGHT OF WAY ID.	SHEET NO.	TOTAL SHEETS
MONTANA	STPS 208-1(7)0	2	25

PROJECT NUMBER 4481-007

JCT US 191 - WHITEWATER

RIGHT-OF-WAY COORDINATE ASCII FILES

R/W BREAK COORDS: 4481ROBRK001.TXT
R/W BASELINE COORDS: 4481ROBAS001.TXT
ALL FILES ARE LOCATED ON THE CADD SERVER IN THE RO DIRECTORY, UNDER PROJECT: 4481

MONTANA
DEPARTMENT OF TRANSPORTATION

RIGHT OF WAY PLAN
PHILLIPS COUNTY

STATE	RIGHT OF WAY ID.	SHEET	TOTAL
		NO.	SHEETS
MONTANA	STPS 208-1(7)0	4	25
PROJECT NUMBER 4481-007			
JCT US 191 - WHITEWATER			

SEE SHEET NO. 2 FOR OWNERSHIP NAMES, ADDRESSES, AREAS, ETC.

PARCEL 1:

TOTAL	16.187 ha	(40.00 AC)
GROSS	0.821 ha	(2.03 AC)
EXISTING EASEMENT	0 ha	(0 AC)
NET	0.821 ha	(2.03 AC)
REMAINDER LT.	15.366 ha	(37.97 AC)
REMAINDER RT.	0 ha	(0 AC)
EASEMENTS	0 ha	(0 AC)
CONST. PERMITS	0 ha	(0 AC)

PARCEL 1A:

TOTAL	16.187 ha	(40.00 AC)
GROSS	0.821 ha	(2.03 AC)
EXISTING EASEMENT	0.821 ha	(2.03 AC)
NET	0 ha	(0 AC)
REMAINDER LT.	15.366 ha	(37.97 AC)
REMAINDER RT.	0 ha	(0 AC)
EASEMENTS	0 ha	(0 AC)
CONST. PERMITS	0 ha	(0 AC)

PARCEL 1A:

TOTAL	16.187 ha	(40.00 AC)
GROSS	2.766 ha	(6.83 AC)
EXISTING EASEMENT	2.766 ha	(6.83 AC)
NET	0 ha	(0 AC)
REMAINDER LT.	6.216 ha	(15.36 AC)
REMAINDER RT.	7.205 ha	(17.80 AC)
EASEMENTS	0 ha	(0 AC)
CONST. PERMITS	0 ha	(0 AC)

PARCEL 1:


TOTAL	16.187 ha	(40.00 AC)
GROSS	2.766 ha	(6.83 AC)
EXISTING EASEMENT	0.621 ha	(1.53 AC)
NET	2.145 ha	(5.30 AC)
REMAINDER LT.	6.216 ha	(15.36 AC)
REMAINDER RT.	7.205 ha	(17.80 AC)
EASEMENTS	0 ha	(0 AC)
CONST. PERMITS	0 ha	(0 AC)

PARCEL 1A:

TOTAL	16.187 ha	(40.00 AC)
GROSS	3.541 ha	(8.75 AC)
EXISTING EASEMENT	3.294 ha	(8.14 AC)
NET	0.247 ha	(0.61 AC)
REMAINDER LT.	0.586 ha	(1.45 AC)
REMAINDER RT.	12.060 ha	(29.80 AC)
EASEMENTS	0 ha	(0 AC)
CONST. PERMITS	0 ha	(0 AC)

PARCEL 1:

TOTAL	16.187 ha	(40.00 AC)
GROSS	3.294 ha	(8.14 AC)
EXISTING EASEMENT	0 ha	(0 AC)
NET	3.294 ha	(8.14 AC)

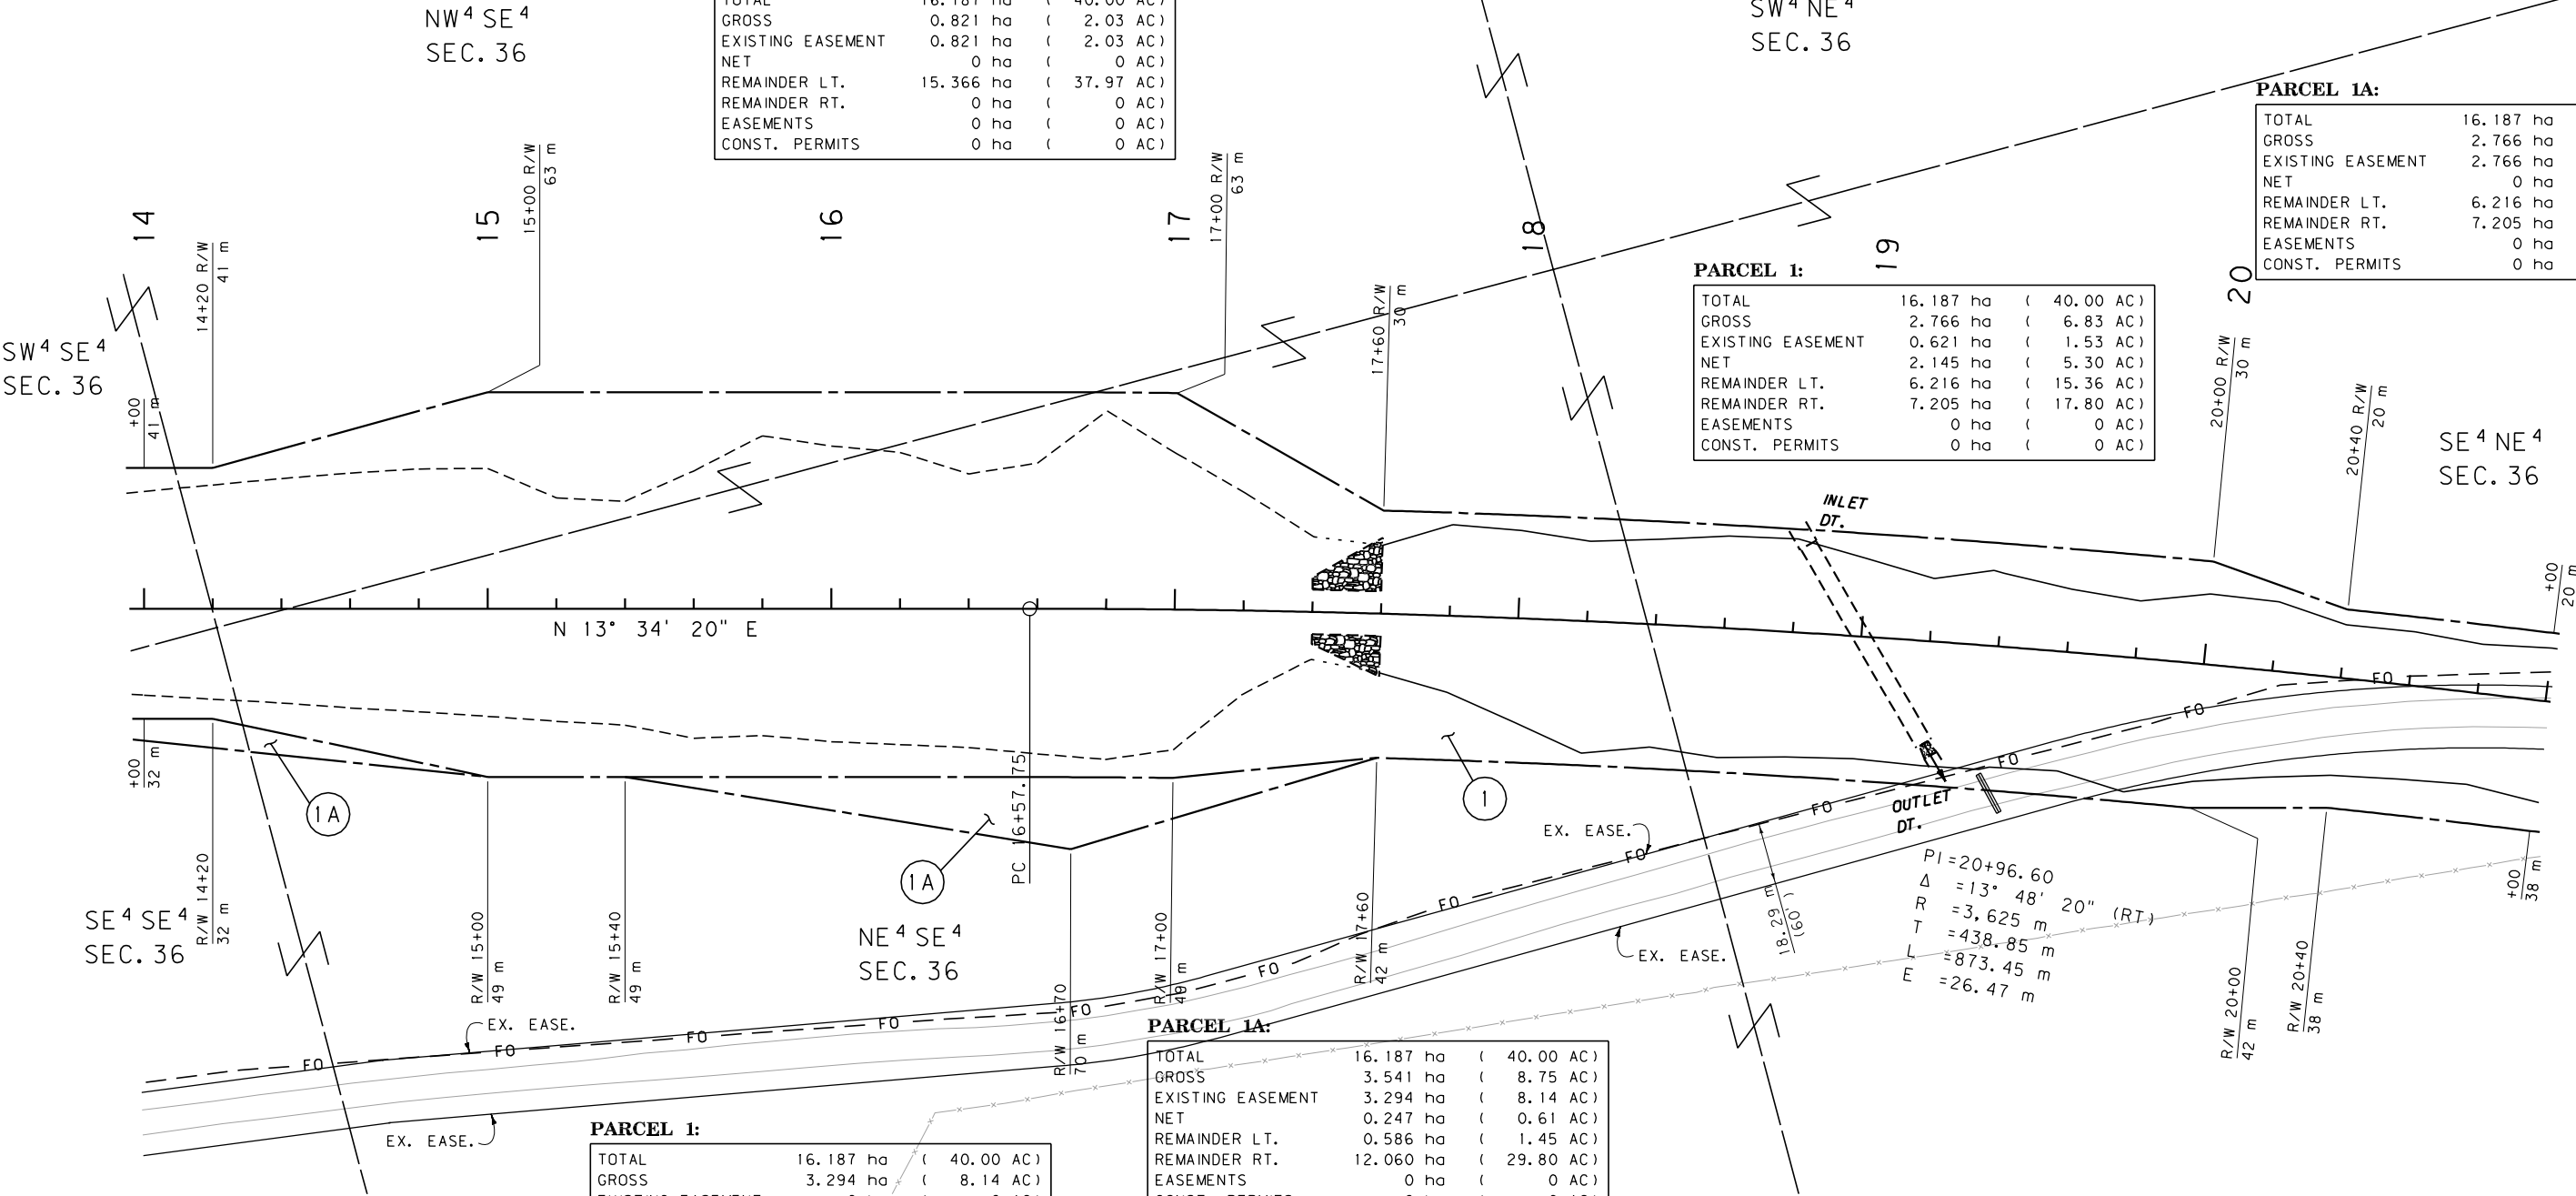

GRID STATE PLANE COORDINATES

THIS IS A STATE PLANE COORDINATE PROJECT.
ALL DIMENSIONS, DISTANCES AND AREAS ON THIS
PROJECT ARE GRID, EXCEPT FOR THE EXISTING
R/W WIDTH DIMENSION, WHICH IS RECORD. THE
COMBINATION SCALE FACTOR IS 0.99969104.

- NOTES: 1. ALL MEASUREMENTS ARE METRIC EXCEPT AS NOTED
2. THE PROPOSED R/W LINE WHERE A SPIRAL CURVE
TRANSITION IS USED IS A CHORD RATHER THAN A
CONCENTRIC CURVE.
3. THE ENGLISH AREAS ARE FOR INFORMATIONAL
PURPOSES ONLY.
4. ALL STATIONS AND OFFSETS FOR R/W BREAKS ARE
IN REFERENCE TO THE R/W BASELINE.

BACKSLOPE LIMITS INCLUDE ROUNDING	
CONSTRUCTION LIMITS: CUT SECTION	TOP OF CUT
TOE OF FILL	DITCH BOTTOM
FHWA/DOT APPROVAL	8/1/06
MAP REVISED	4/6/09 6/25/10

MONTANA DEPARTMENT OF TRANSPORTATION
RIGHT OF WAY PLAN PHILLIPS COUNTY
SCALE 1:1000
0 50M 100M

SEE SHEET NO. 2 FOR OWNERSHIP NAMES, ADDRESSES, AREAS, ETC.

PARCEL 1:

TOTAL	16.187 ha	(40.00 AC)
GROSS	2.373 ha	(5.86 AC)
EXISTING EASEMENT	0.436 ha	(1.08 AC)
NET	1.937 ha	(4.79 AC)
REMAINDER LT.	12.857 ha	(31.77 AC)
REMAINDER RT.	0.957 ha	(2.36 AC)
EASEMENTS	0 ha	(0 AC)
CONST. PERMITS	0 ha	(0 AC)

PARCEL 1A:

TOTAL	16.187 ha	(40.00 AC)
GROSS	2.373 ha	(5.86 AC)
EXISTING EASEMENT	2.373 ha	(5.86 AC)
NET	0 ha	(0 AC)
REMAINDER LT.	12.857 ha	(31.77 AC)
REMAINDER RT.	0.957 ha	(2.36 AC)
EASEMENTS	0 ha	(0 AC)
CONST. PERMITS	0 ha	(0 AC)

NE 4 NE 4
SEC. 36

SE 4 SE 4
SEC. 25

PARCEL 1A:

TOTAL	16.187 ha	(40.00 AC)
GROSS	2.766 ha	(6.83 AC)
EXISTING EASEMENT	2.766 ha	(6.83 AC)
NET	0 ha	(0 AC)
REMAINDER LT.	6.216 ha	(15.36 AC)
REMAINDER RT.	7.205 ha	(17.80 AC)
EASEMENTS	0 ha	(0 AC)
CONST. PERMITS	0 ha	(0 AC)

P.O.T. 25+75.60 IS S 1°28'40" E
129.97 m FROM THE NE CORNER
OF SECTION 36. (FND BLM A.C.)

P.O.T. 27+23.62 IS N 88°47'09" E
71.44 m FROM THE NW CORNER
OF SECTION 31. (FND BLM A.C.)

SE 4 NE 4
SEC. 36

PARCEL 1:

TOTAL	16.187 ha	(40.00 AC)
GROSS	2.766 ha	(6.83 AC)
EXISTING EASEMENT	0.621 ha	(1.53 AC)
NET	2.145 ha	(5.30 AC)
REMAINDER LT.	6.216 ha	(15.36 AC)
REMAINDER RT.	7.205 ha	(17.80 AC)
EASEMENTS	0 ha	(0 AC)
CONST. PERMITS	0 ha	(0 AC)

PI=20+96.60
Δ =13° 48' 20" (RT)
R =3,625 m
T =438.85 m
L =873.45 m
E =26.47 m

P.O.T. 25+75.60 IS N 1°28'40" W
272.80 m FROM THE N 1/16 CORNER
OF SECTIONS 31 & 36. (FND BLM A.C.)

P.O.T. 27+23.62 IS S 88°47'09" W
306.73 m FROM THE W 1/16 CORNER
OF SECTIONS 31 & 30. (FND BLM A.C.)

U.S. GOVT.
LOT 2
SEC. 31

U.S. GOVT.
LOT 1
SEC. 31

U.S. GOVT.
LOT 4
SEC. 30

GRID STATE PLANE COORDINATES

THIS IS A STATE PLANE COORDINATE PROJECT.
ALL DIMENSIONS, DISTANCES AND AREAS ON THIS
PROJECT ARE GRID, EXCEPT FOR THE EXISTING
R/W WIDTH DIMENSION, WHICH IS RECORD. THE
COMBINATION SCALE FACTOR IS 0.99969104.

FOR EXISTING R/W RETRACEMENT, SEE
CERTIFICATE OF SURVEY NO. 375.


- NOTES: 1. ALL MEASUREMENTS ARE METRIC EXCEPT AS NOTED
2. THE PROPOSED R/W LINE WHERE A SPIRAL CURVE
TRANSITION IS USED IS A CHORD RATHER THAN A
CONCENTRIC CURVE.
3. THE ENGLISH AREAS ARE FOR INFORMATIONAL
PURPOSES ONLY.
4. ALL STATIONS AND OFFSETS FOR R/W BREAKS ARE
IN REFERENCE TO THE R/W BASELINE.

BACKSLOPE LIMITS INCLUDE ROUNDING	TOP OF CUT
CONSTRUCTION LIMITS:	CUT SECTION
	TOE OF FILL
FWHA/DOT APPROVAL	8/1/06
MAP REVISED	4/6/09 6/25/10

MONTANA DEPARTMENT OF TRANSPORTATION
RIGHT OF WAY PLAN PHILLIPS COUNTY SCALE 1"=1000
0 50M 100M

SEE SHEET NO. 2 FOR OWNERSHIP NAMES, ADDRESSES, AREAS, ETC.

STATE	RIGHT OF WAY ID.	SHEET NO.	TOTAL SHEETS
MONTANA	STPS 208-1(7)0	6	25
PROJECT NUMBER 4481-007			
JCT US 191 - WHITEWATER			

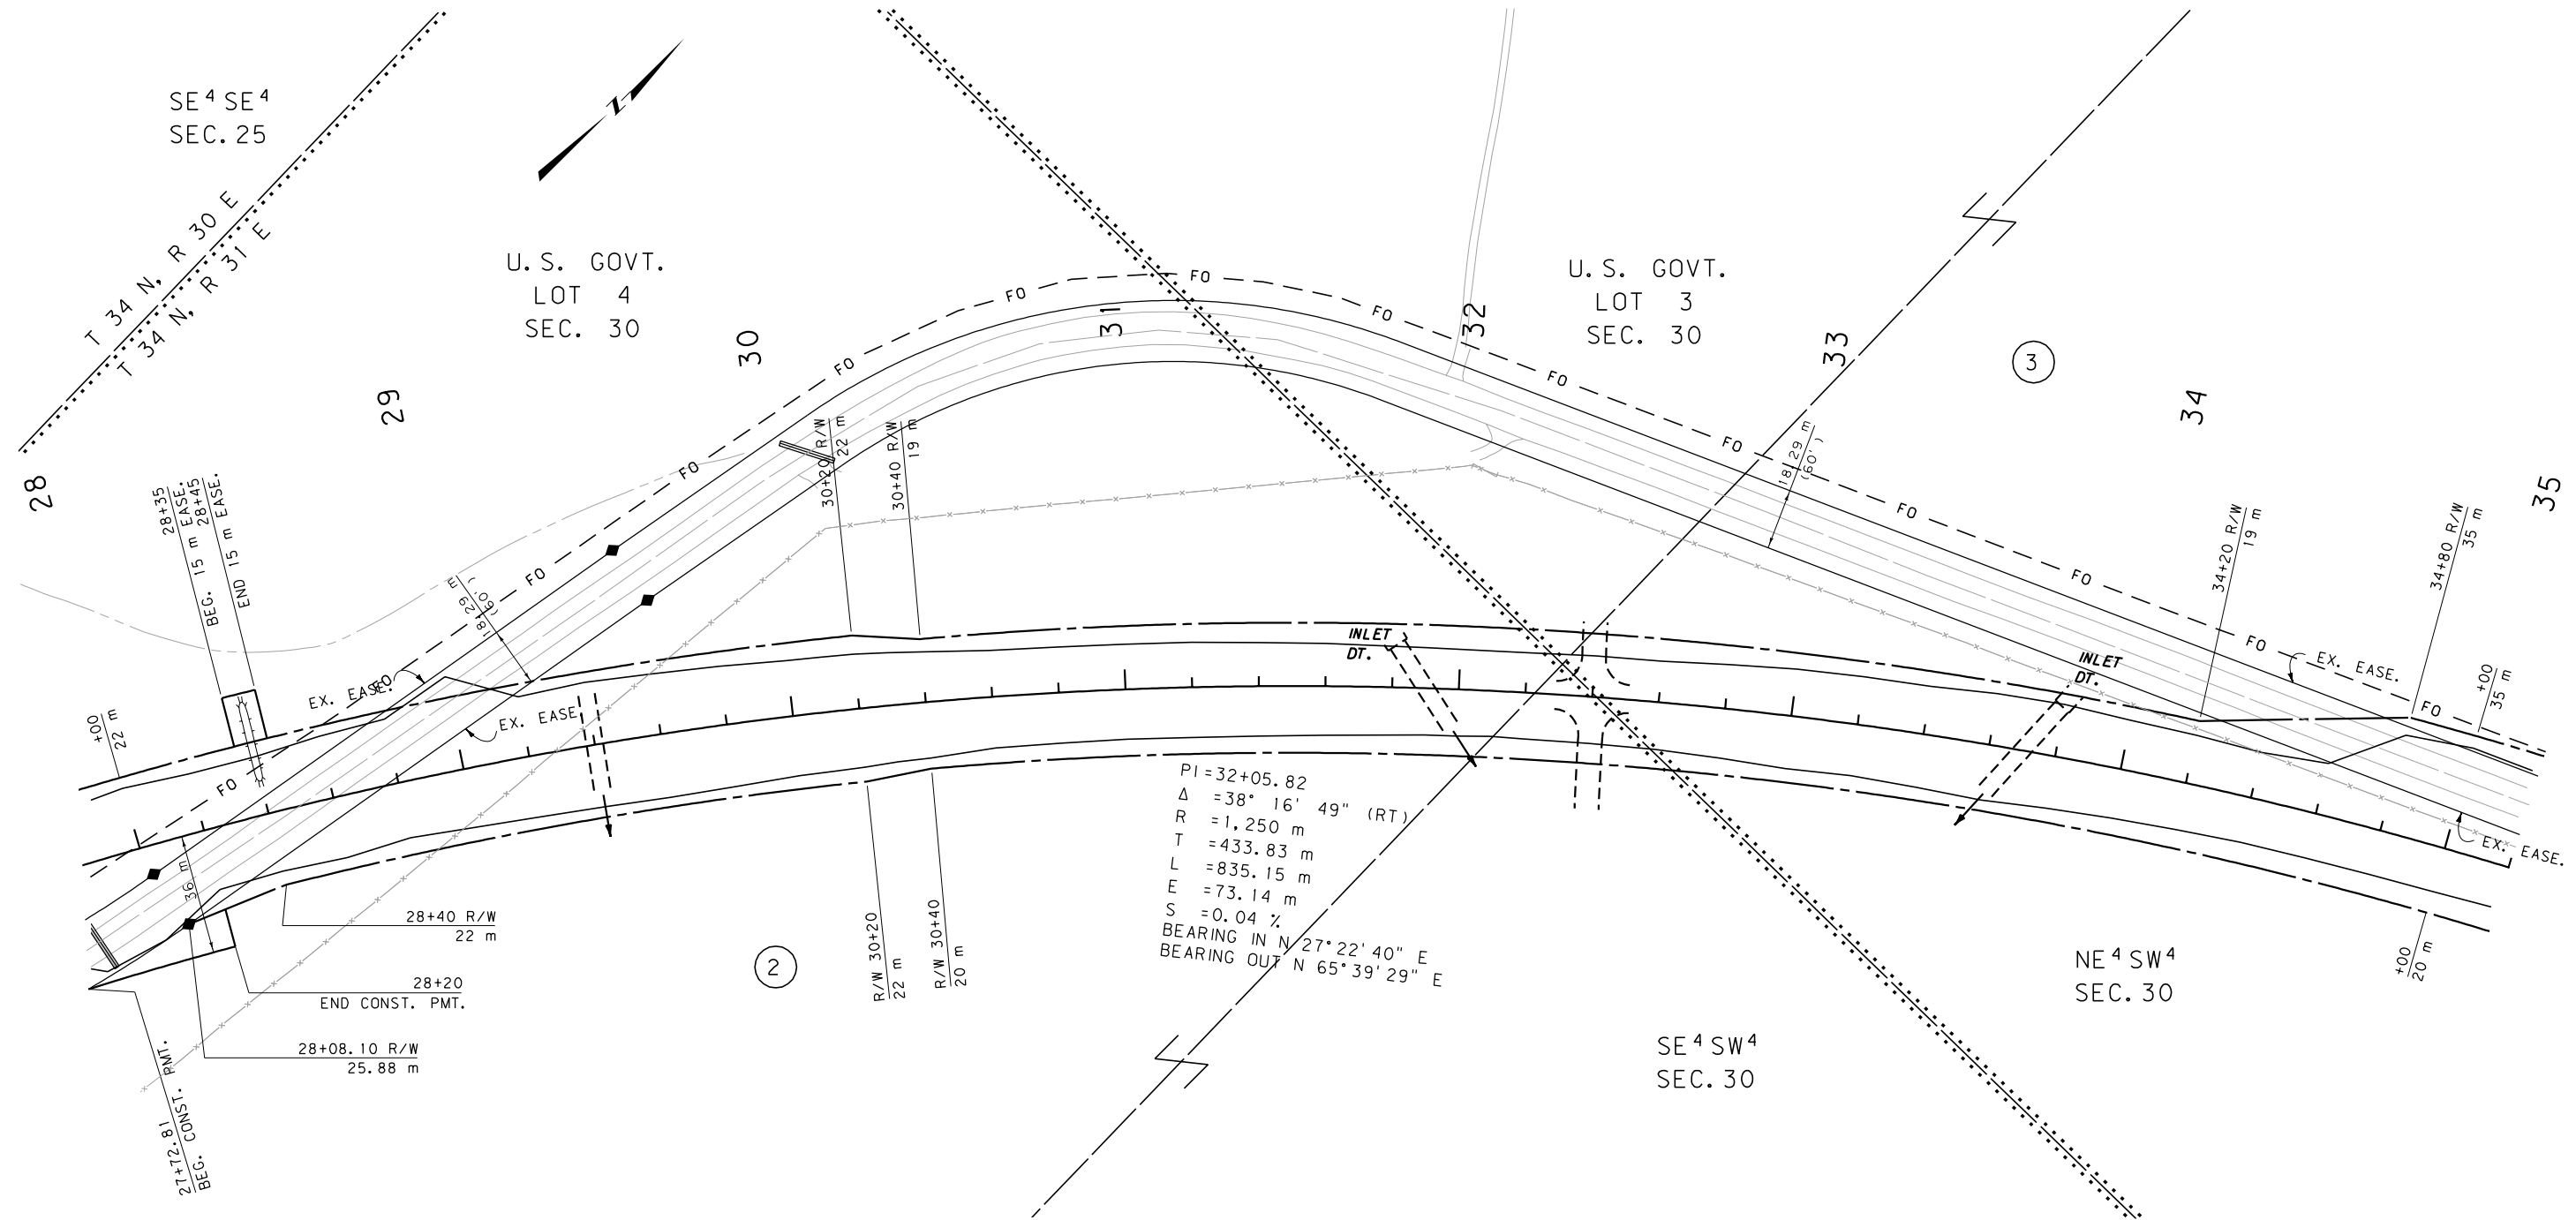


GRID STATE PLANE COORDINATES

THIS IS A STATE PLANE COORDINATE PROJECT.
ALL DIMENSIONS, DISTANCES AND AREAS ON THIS
PROJECT ARE GRID, EXCEPT FOR THE EXISTING
R/W WIDTH DIMENSION, WHICH IS RECORD. THE
COMBINATION SCALE FACTOR IS 0.99969104.

FOR EXISTING R/W RETRACEMENT, SEE
CERTIFICATE OF SURVEY NO. 375.


- NOTES: 1. ALL MEASUREMENTS ARE METRIC EXCEPT AS NOTED
2. THE PROPOSED R/W LINE WHERE A SPIRAL CURVE
TRANSITION IS USED IS A CHORD RATHER THAN A
CONCENTRIC CURVE.
3. THE ENGLISH AREAS ARE FOR INFORMATIONAL
PURPOSES ONLY.
4. ALL STATIONS AND OFFSETS FOR R/W BREAKS ARE
IN REFERENCE TO THE R/W BASELINE.

BACKSLOPE LIMITS INCLUDE ROUNDING
CONSTRUCTION LIMITS: CUT SECTION 
TOE OF FILL 
FHWA/DOT APPROVAL 8/1/06
MAP REVISED 4/6/09

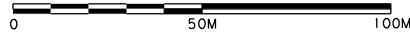MONTANA DEPARTMENT OF TRANSPORTATION
RIGHT OF WAY PLAN PHILLIPS COUNTY SCALE 1:1000


STATE	RIGHT OF WAY ID.	SHEET	TOTAL
		NO.	SHEETS
MONTANA	STPS 208-1(7)0	7	25
PROJECT NUMBER 4481-007			
JCT US 191 - WHITEWATER			

SEE SHEET NO. 2 FOR OWNERSHIP NAMES, ADDRESSES, AREAS, ETC.

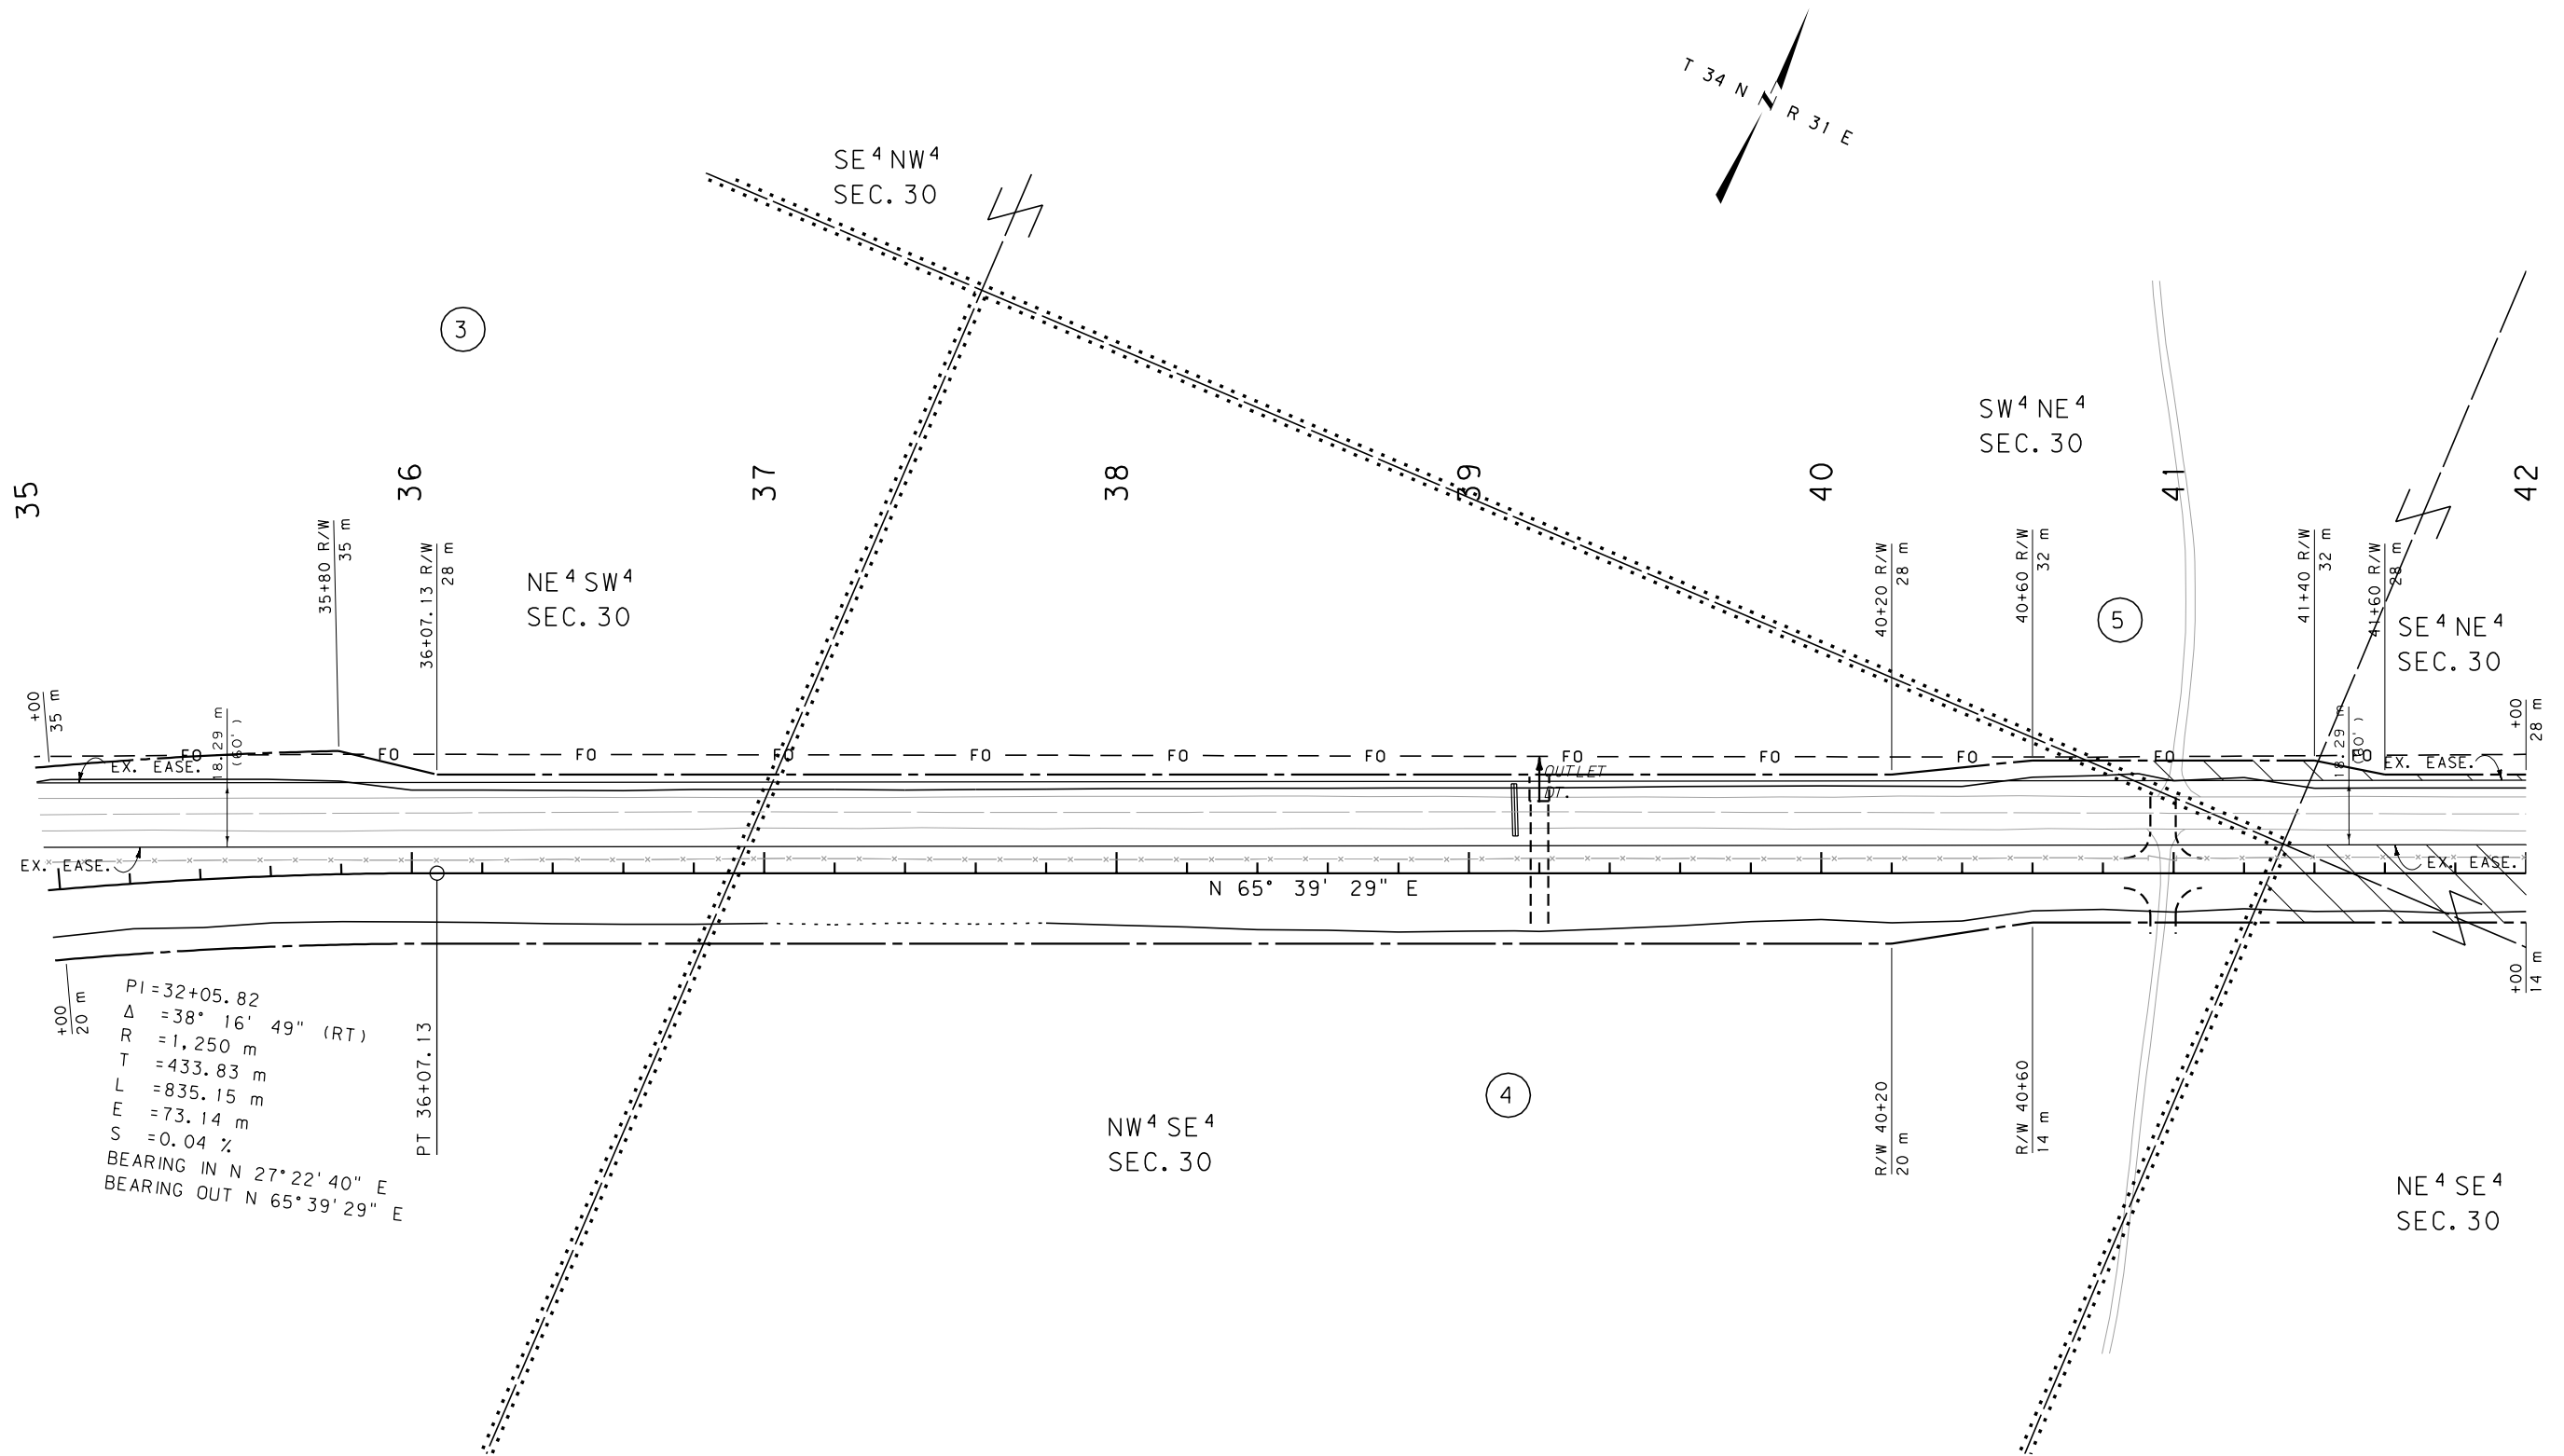

PI = 32+05.82
Δ = 38° 16' 49" (RT)
R = 1,250 m
T = 433.83 m
L = 835.15 m
E = 73.14 m
S = 0.04 %
BEARING IN N 27° 22' 40" E
BEARING OUT N 65° 39' 29" E

GRID STATE PLANE COORDINATES

THIS IS A STATE PLANE COORDINATE PROJECT.
ALL DIMENSIONS, DISTANCES AND AREAS ON THIS
PROJECT ARE GRID, EXCEPT FOR THE EXISTING
R/W WIDTH DIMENSION, WHICH IS RECORD. THE
COMBINATION SCALE FACTOR IS 0.99969104.

- NOTES:
1. ALL MEASUREMENTS ARE METRIC EXCEPT AS NOTED
 2. THE PROPOSED R/W LINE WHERE A SPIRAL CURVE TRANSITION IS USED IS A CHORD RATHER THAN A CONCENTRIC CURVE.
 3. THE ENGLISH AREAS ARE FOR INFORMATIONAL PURPOSES ONLY.
 4. ALL STATIONS AND OFFSETS FOR R/W BREAKS ARE IN REFERENCE TO THE R/W BASELINE.

BACKSLOPE LIMITS INCLUDE ROUNDING	TOP OF CUT
CONSTRUCTION LIMITS:	CUT SECTION
	TOE OF FILL
FHWA/DOT APPROVAL	8/1/06
MAP REVISED	4/6/09

MONTANA DEPARTMENT OF TRANSPORTATION
RIGHT OF WAY PLAN PHILLIPS COUNTY
SCALE 1:1000
0 50M 100M

MONTANA
DEPARTMENT OF TRANSPORTATION


RIGHT OF WAY PLAN
PHILLIPS COUNTY

SCALE 1:1000



0 50M 100M

STATE	RIGHT OF WAY ID.	SHEET	TOTAL
		NO.	SHEETS
MONTANA	STPS 208-1(7)0	9	25
PROJECT NUMBER 4481-007			
JCT US 191 - WHITEWATER			

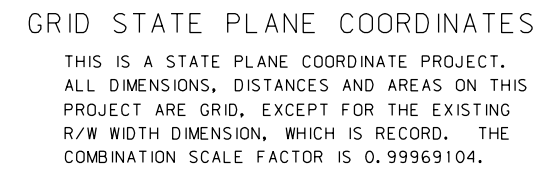

- NOTES: 1. ALL MEASUREMENTS ARE METRIC EXCEPT AS NOTED
2. THE PROPOSED R/W LINE WHERE A SPIRAL CURVE TRANSITION IS USED IS A CHORD RATHER THAN A CONCENTRIC CURVE.
3. THE ENGLISH AREAS ARE FOR INFORMATIONAL PURPOSES ONLY.
4. ALL STATIONS AND OFFSETS FOR R/W BREAKS ARE IN REFERENCE TO THE R/W BASELINE.

BACKSLOPE LIMITS INCLUDE ROUNDING CONSTRUCTION LIMITS:	
FHWA/DOT APPROVAL _____ 8/1/06 _____	
MAP REVISED _____ 4/6/09 _____	

MONTANA
DEPARTMENT OF TRANSPORTATION


RIGHT OF WAY PLAN
PHILLIPS COUNTY

SCALE 1:1000




0 50M 100M

SEE SHEET NO. 2 FOR OWNERSHIP NAMES, ADDRESSES, AREAS, ETC.

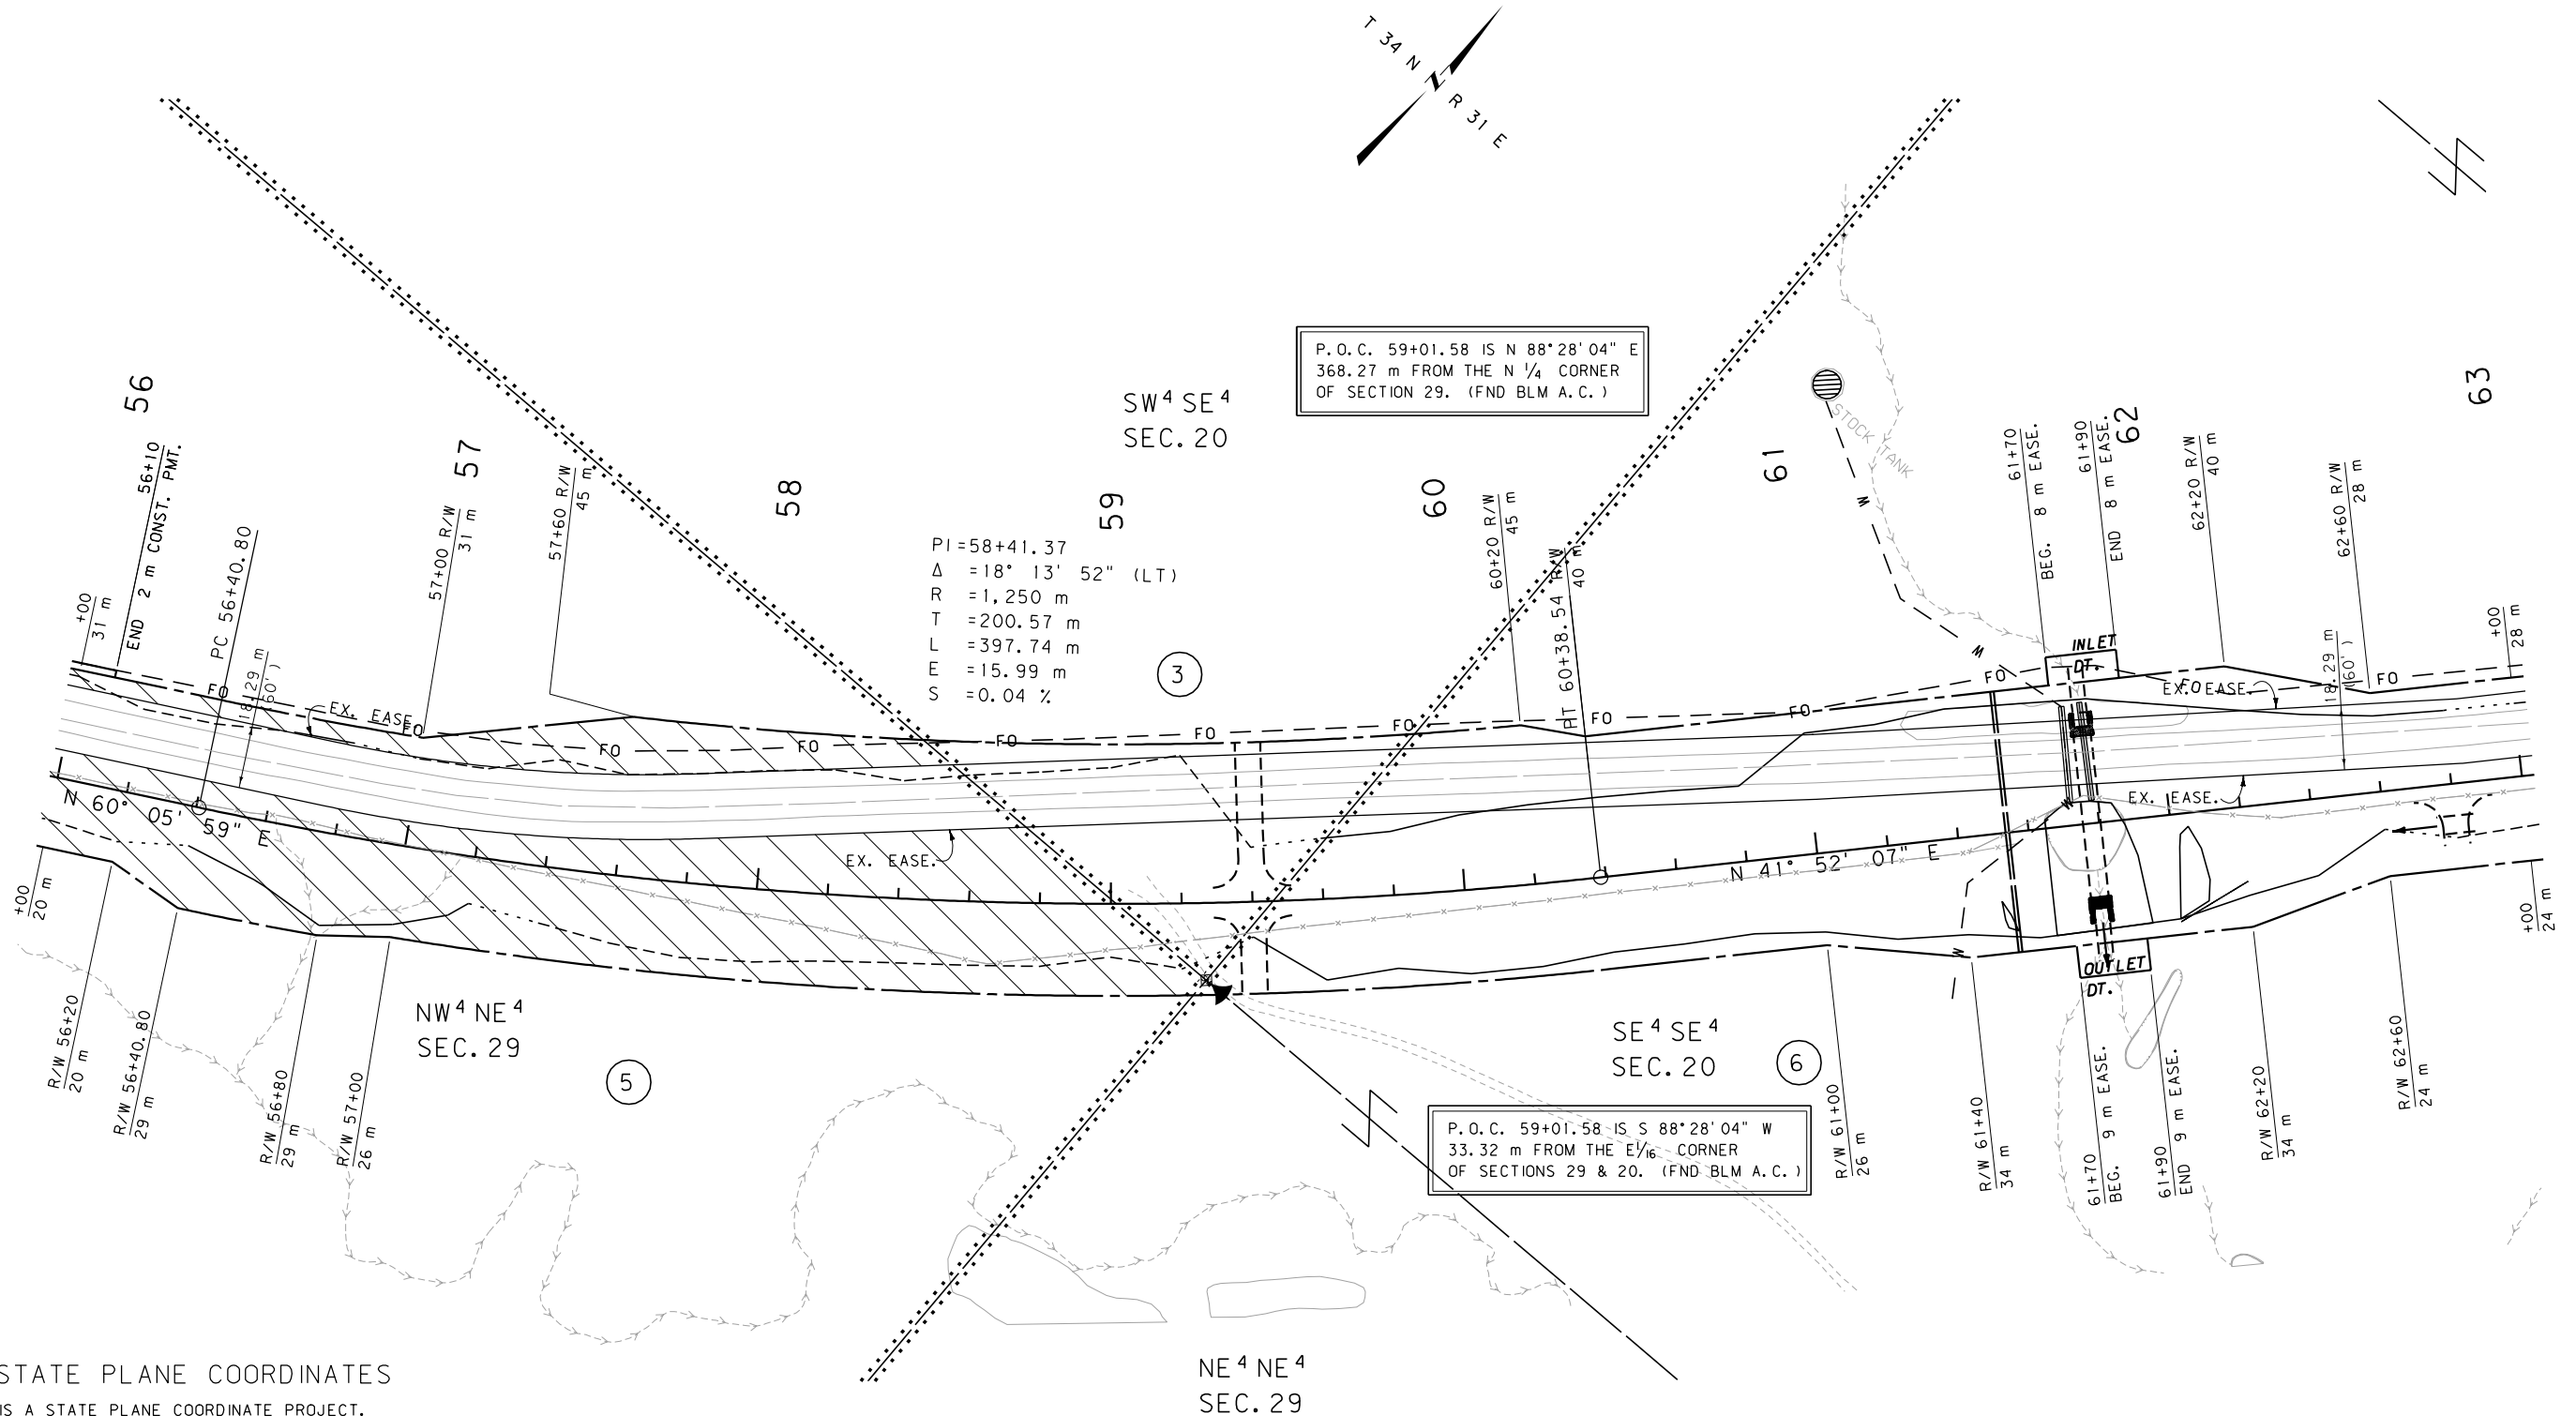

STATE	RIGHT OF WAY ID.	SHEET NO.	TOTAL SHEETS
MONTANA	STPS 208-1(7)0	11	25
PROJECT NUMBER 4481-007			
JCT US 191 - WHITEWATER			

SEE SHEET NO. 2 FOR OWNERSHIP NAMES, ADDRESSES, AREAS, ETC.

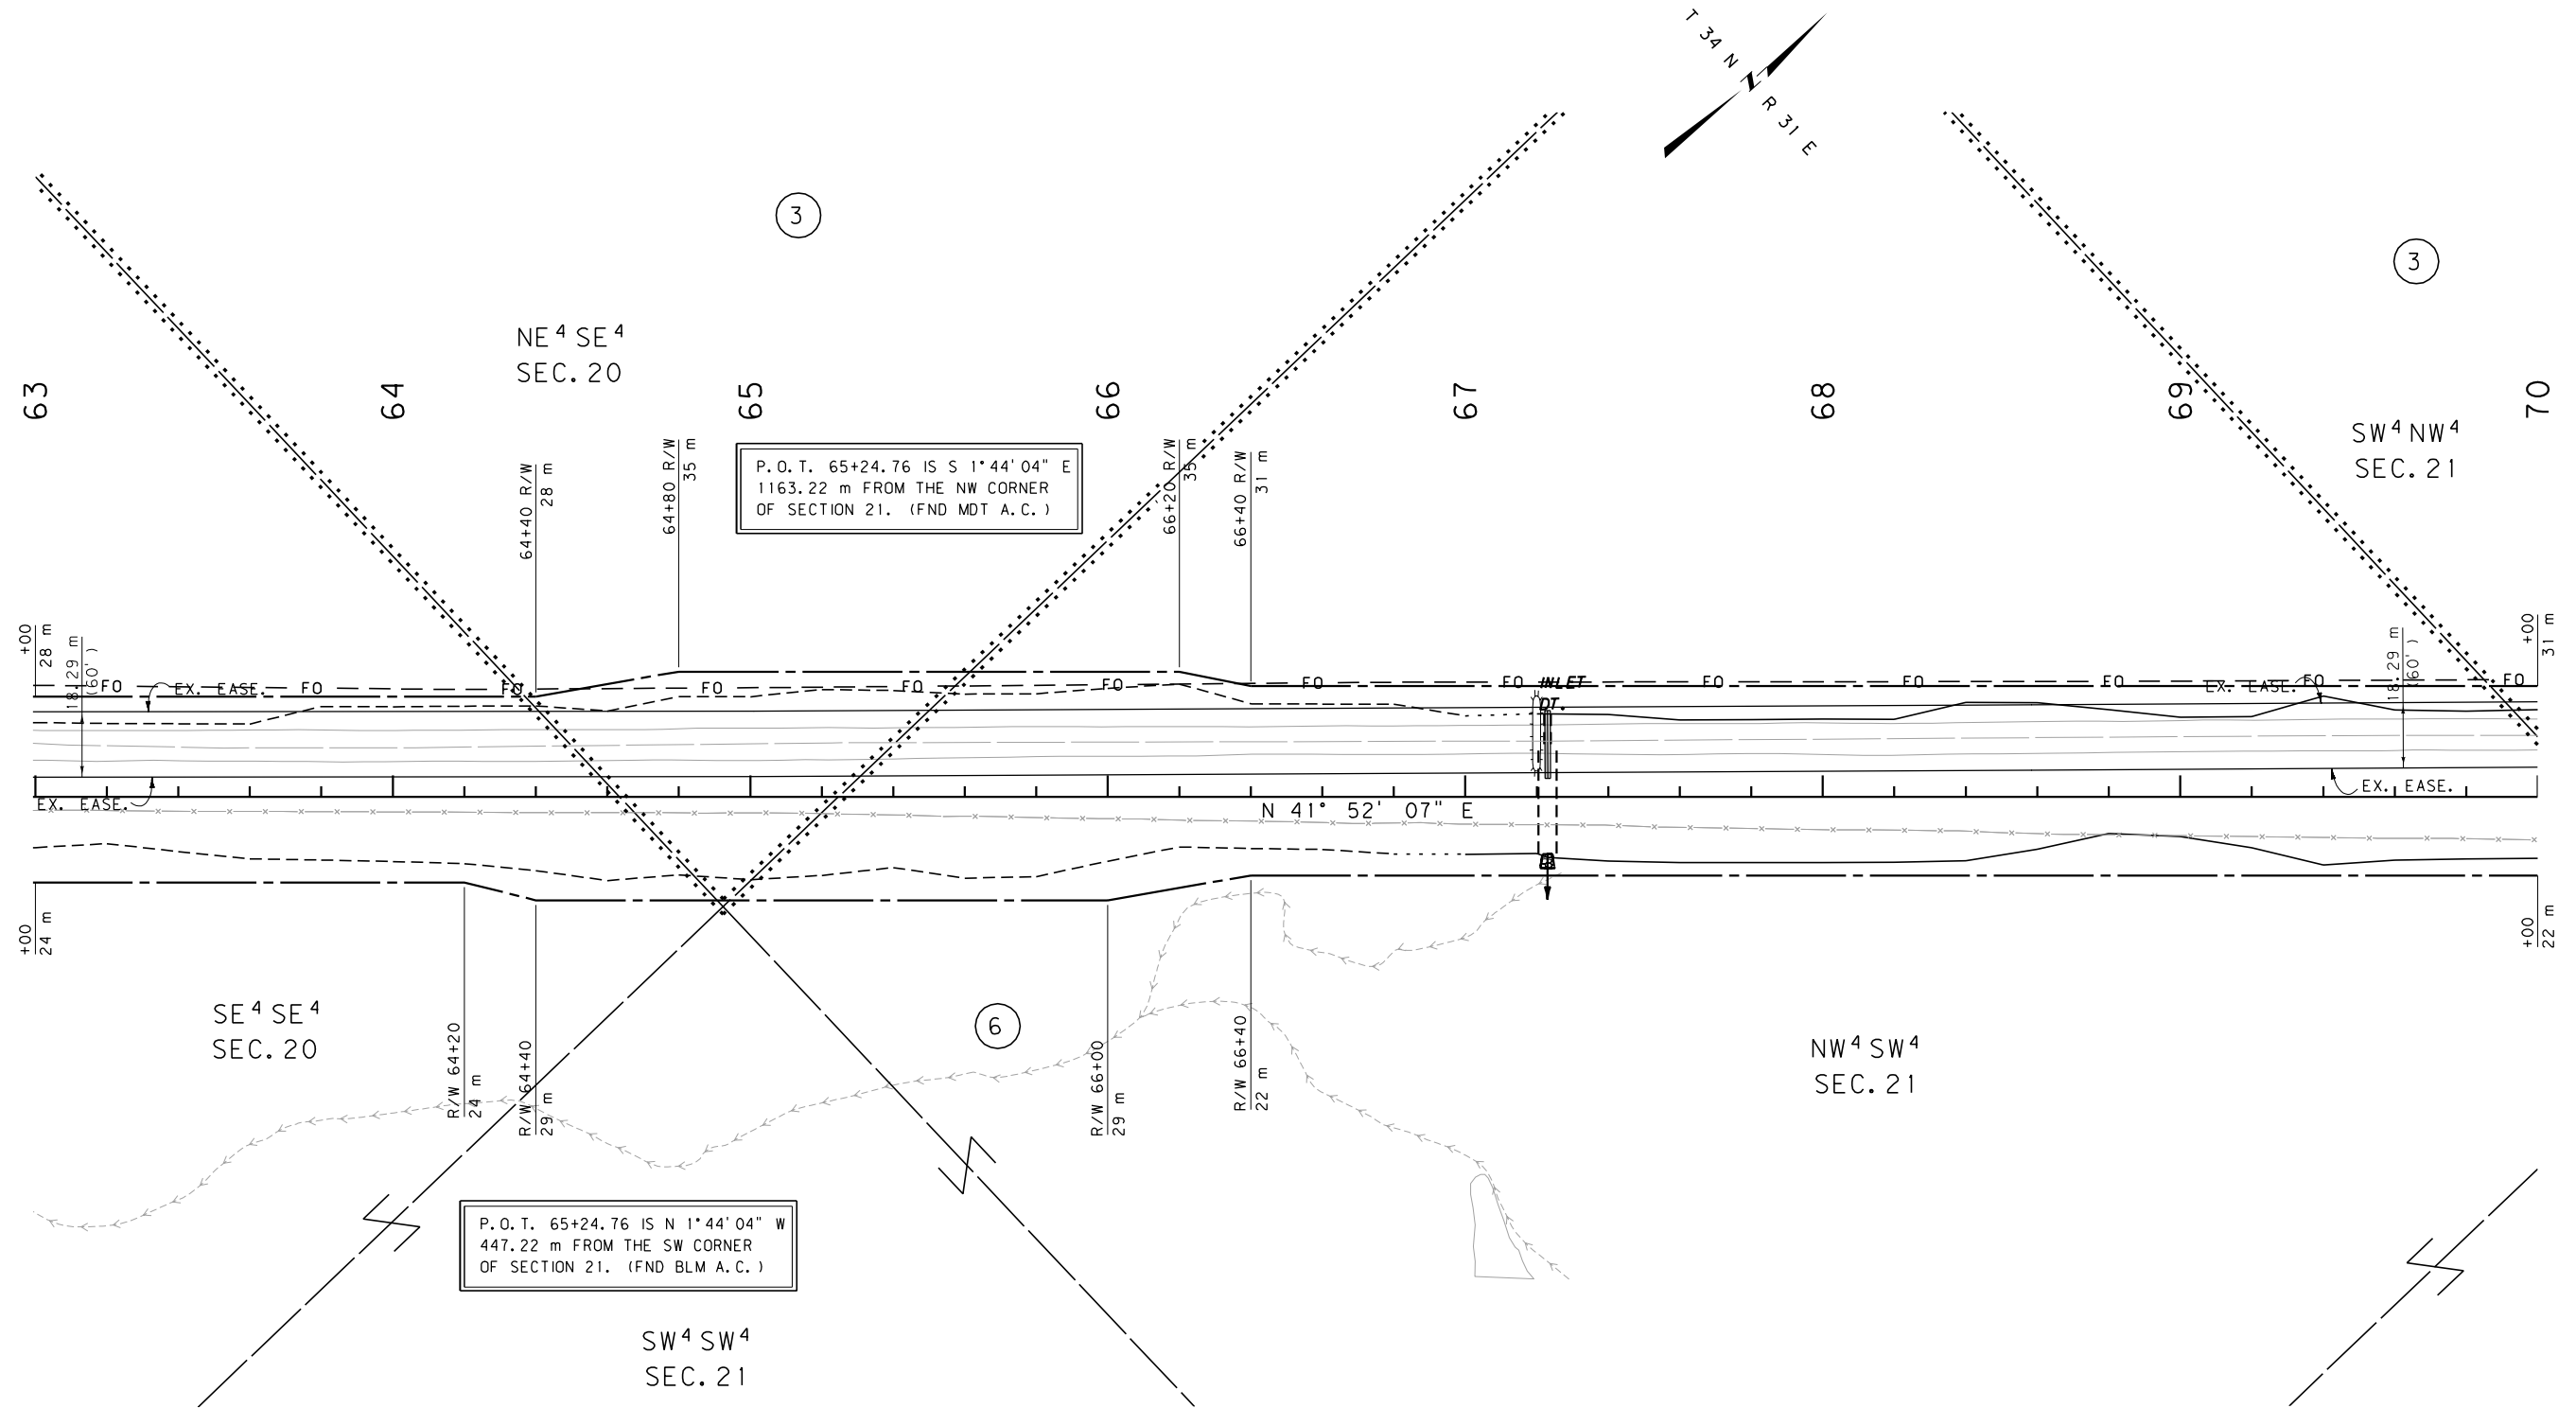

GRID STATE PLANE COORDINATES

THIS IS A STATE PLANE COORDINATE PROJECT.
ALL DIMENSIONS, DISTANCES AND AREAS ON THIS
PROJECT ARE GRID, EXCEPT FOR THE EXISTING
R/W WIDTH DIMENSION, WHICH IS RECORD. THE
COMBINATION SCALE FACTOR IS 0.99971742.


- NOTES: 1. ALL MEASUREMENTS ARE METRIC EXCEPT AS NOTED
2. THE PROPOSED R/W LINE WHERE A SPIRAL CURVE
TRANSITION IS USED IS A CHORD RATHER THAN A
CONCENTRIC CURVE.
3. THE ENGLISH AREAS ARE FOR INFORMATIONAL
PURPOSES ONLY.
4. ALL STATIONS AND OFFSETS FOR R/W BREAKS ARE
IN REFERENCE TO THE R/W BASELINE.

BACKSLOPE LIMITS INCLUDE ROUNDING	TOP OF CUT
CONSTRUCTION LIMITS:	CUT SECTION
	TOE OF FILL
FHWA/DOT APPROVAL	8/1/06
MAP REVISED	4/6/09 5/27/09

MONTANA DEPARTMENT OF TRANSPORTATION
RIGHT OF WAY PLAN PHILLIPS COUNTY
SCALE 1"=1000
0 50M 100M

SEE SHEET NO. 2 FOR OWNERSHIP NAMES, ADDRESSES, AREAS, ETC.

STATE	RIGHT OF WAY ID.	SHEET	TOTAL
		NO.	SHEETS
MONTANA	STPS 208-1(7)0	12	25
PROJECT NUMBER 4481-007			
JCT US 191 - WHITEWATER			

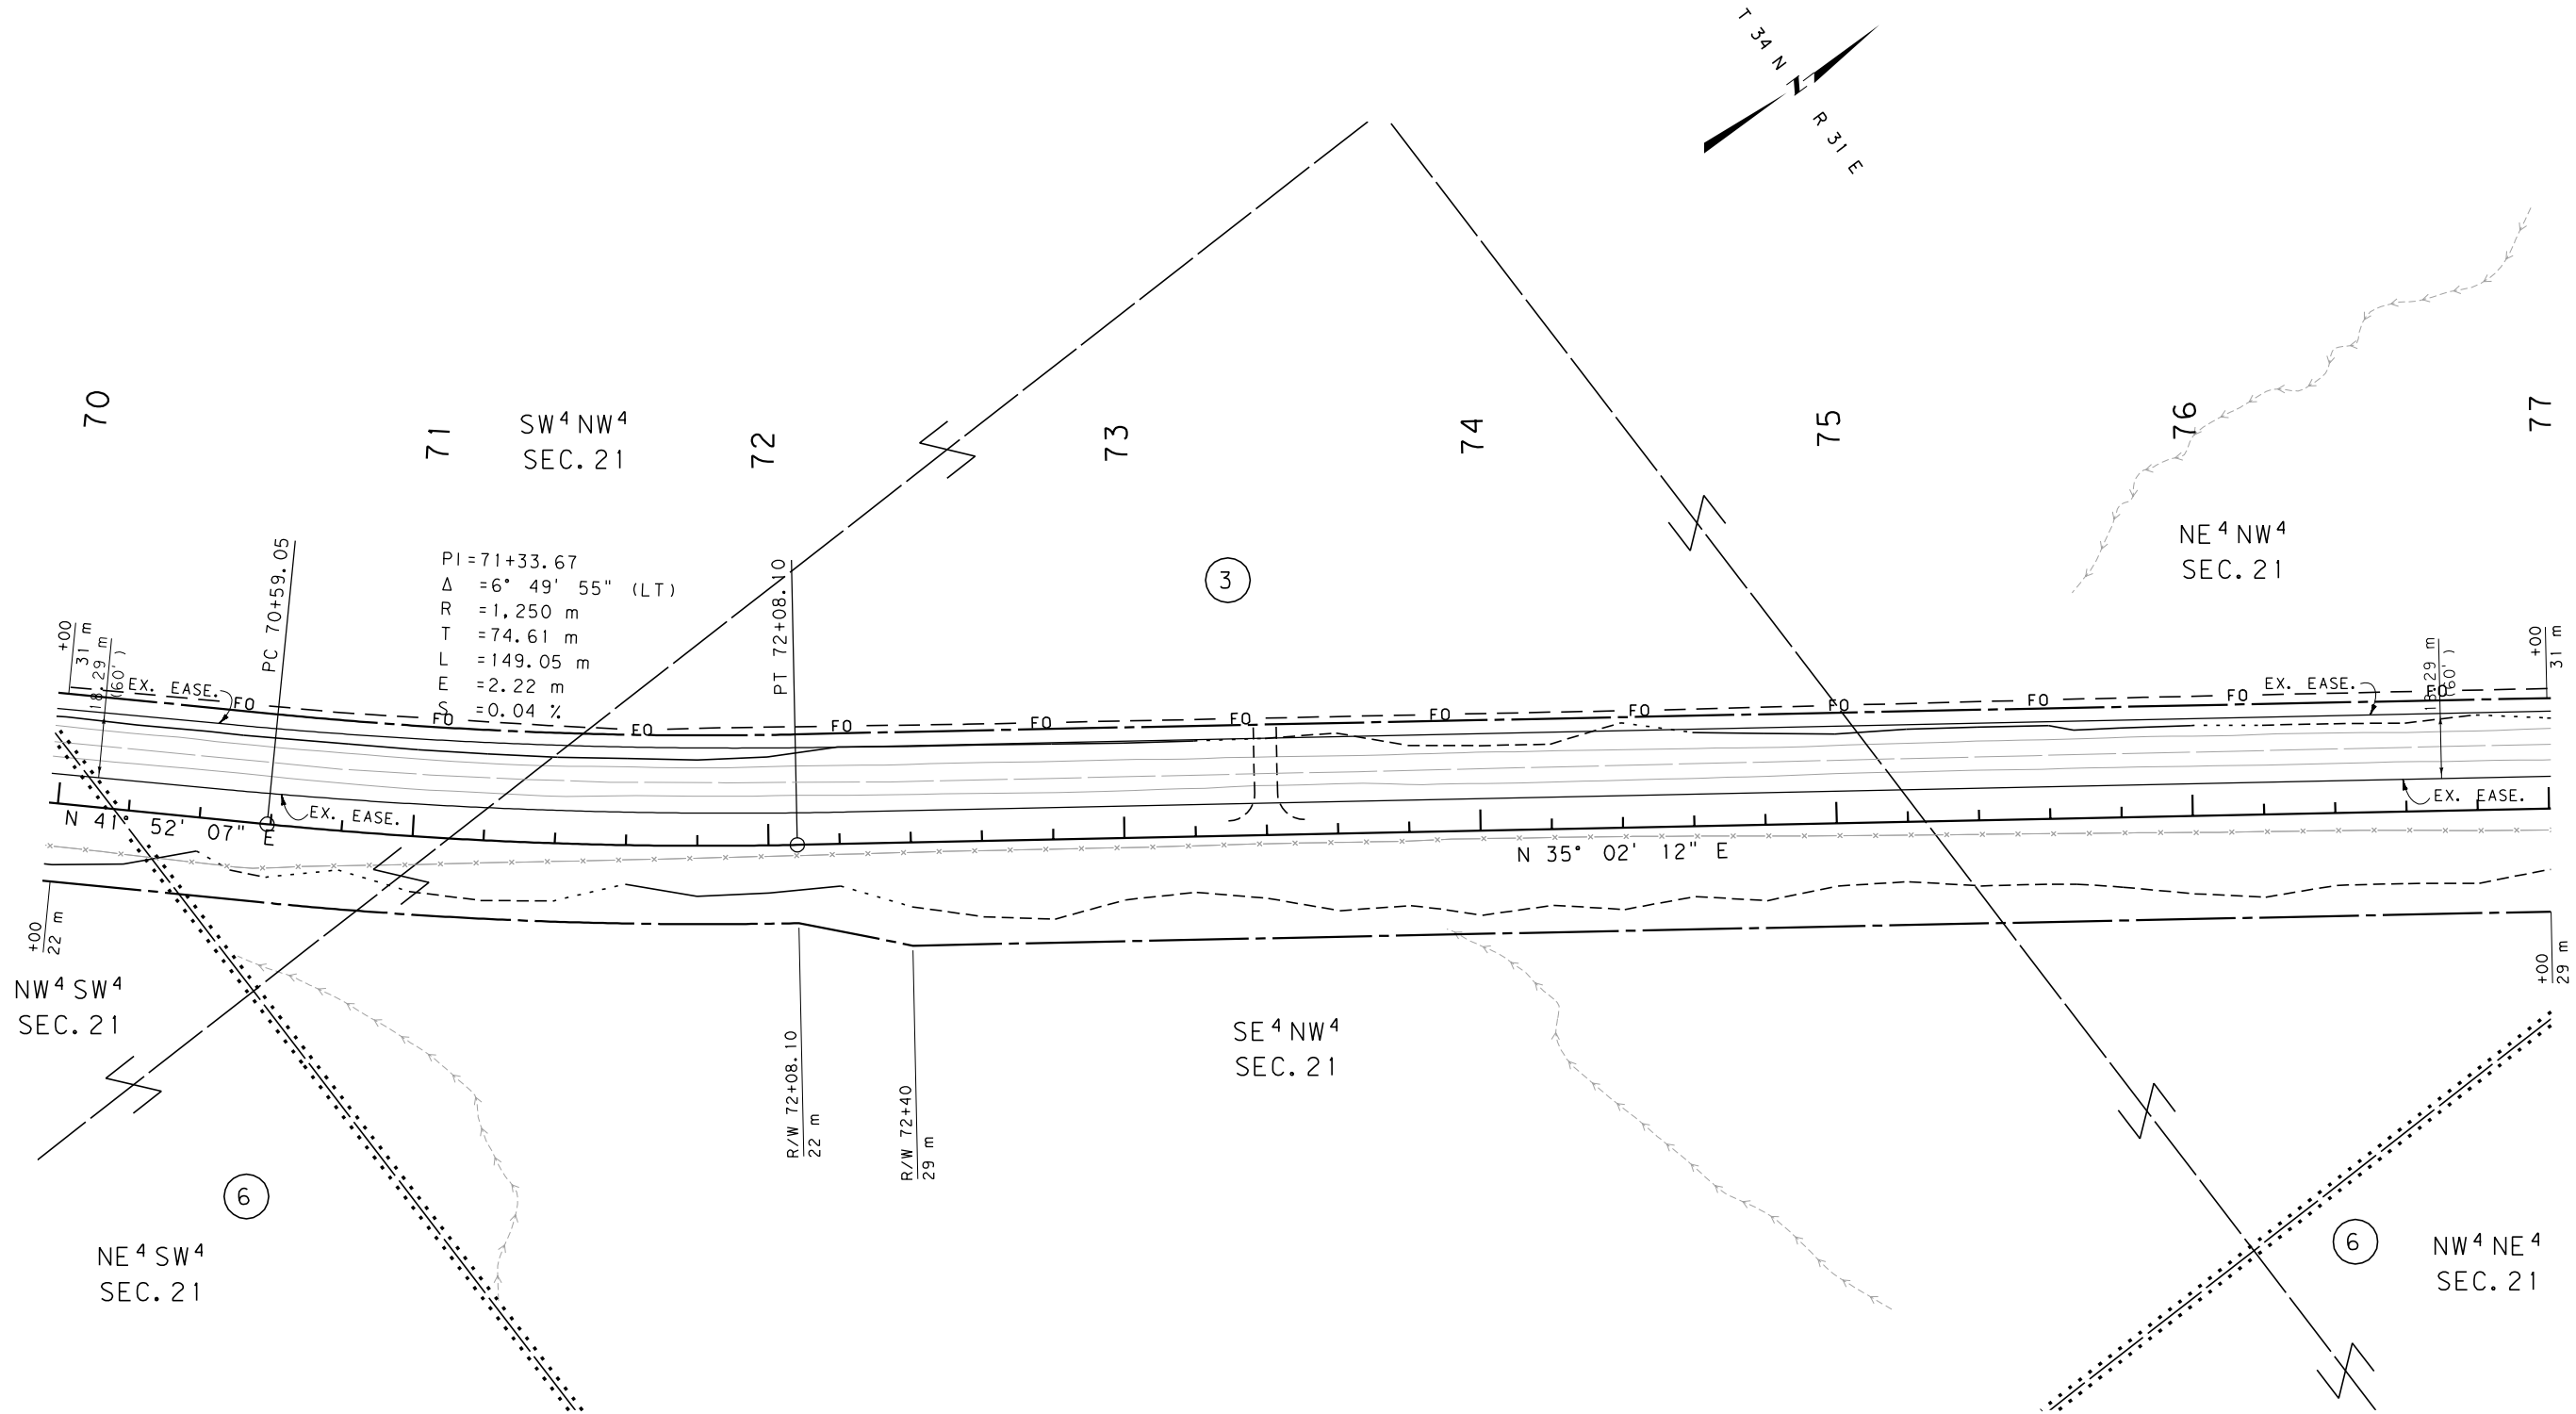

GRID STATE PLANE COORDINATES

THIS IS A STATE PLANE COORDINATE PROJECT.
ALL DIMENSIONS, DISTANCES AND AREAS ON THIS
PROJECT ARE GRID, EXCEPT FOR THE EXISTING
R/W WIDTH DIMENSION, WHICH IS RECORD. THE
COMBINATION SCALE FACTOR IS 0.99971742.

- NOTES: 1. ALL MEASUREMENTS ARE METRIC EXCEPT AS NOTED
2. THE PROPOSED R/W LINE WHERE A SPIRAL CURVE TRANSITION IS USED IS A CHORD RATHER THAN A CONCENTRIC CURVE.
3. THE ENGLISH AREAS ARE FOR INFORMATIONAL PURPOSES ONLY.
4. ALL STATIONS AND OFFSETS FOR R/W BREAKS ARE IN REFERENCE TO THE R/W BASELINE.



BACKSLOPE LIMITS INCLUDE ROUNDING	
CONSTRUCTION LIMITS:	CUT SECTION TOE OF FILL
FHWA/DOT APPROVAL 8/1/06	
MAP REVISED 4/6/09	

MONTANA DEPARTMENT OF TRANSPORTATION	
RIGHT OF WAY PLAN PHILLIPS COUNTY	
SCALE 1:1000	
0 50M 100M	

STATE	RIGHT OF WAY ID.	SHEET NO.	TOTAL SHEETS
MONTANA	STPS 208-1(7)0	13	25
PROJECT NUMBER 4481-007			
JCT US 191 - WHITEWATER			

SEE SHEET NO. 2 FOR OWNERSHIP NAMES, ADDRESSES, AREAS, ETC.

TOTAL	16.187 ha	(40.00 AC)
GROSS	2.368 ha	(5.85 AC)
EXISTING EASEMENT	0.856 ha	(2.12 AC)
NET	1.512 ha	(3.74 AC)
REMAINDER LT.	10.282 ha	(25.41 AC)
REMAINDER RT.	3.537 ha	(8.74 AC)
EASEMENTS	0 ha	(0 AC)
CONST. PERMITS	0 ha	(0 AC)

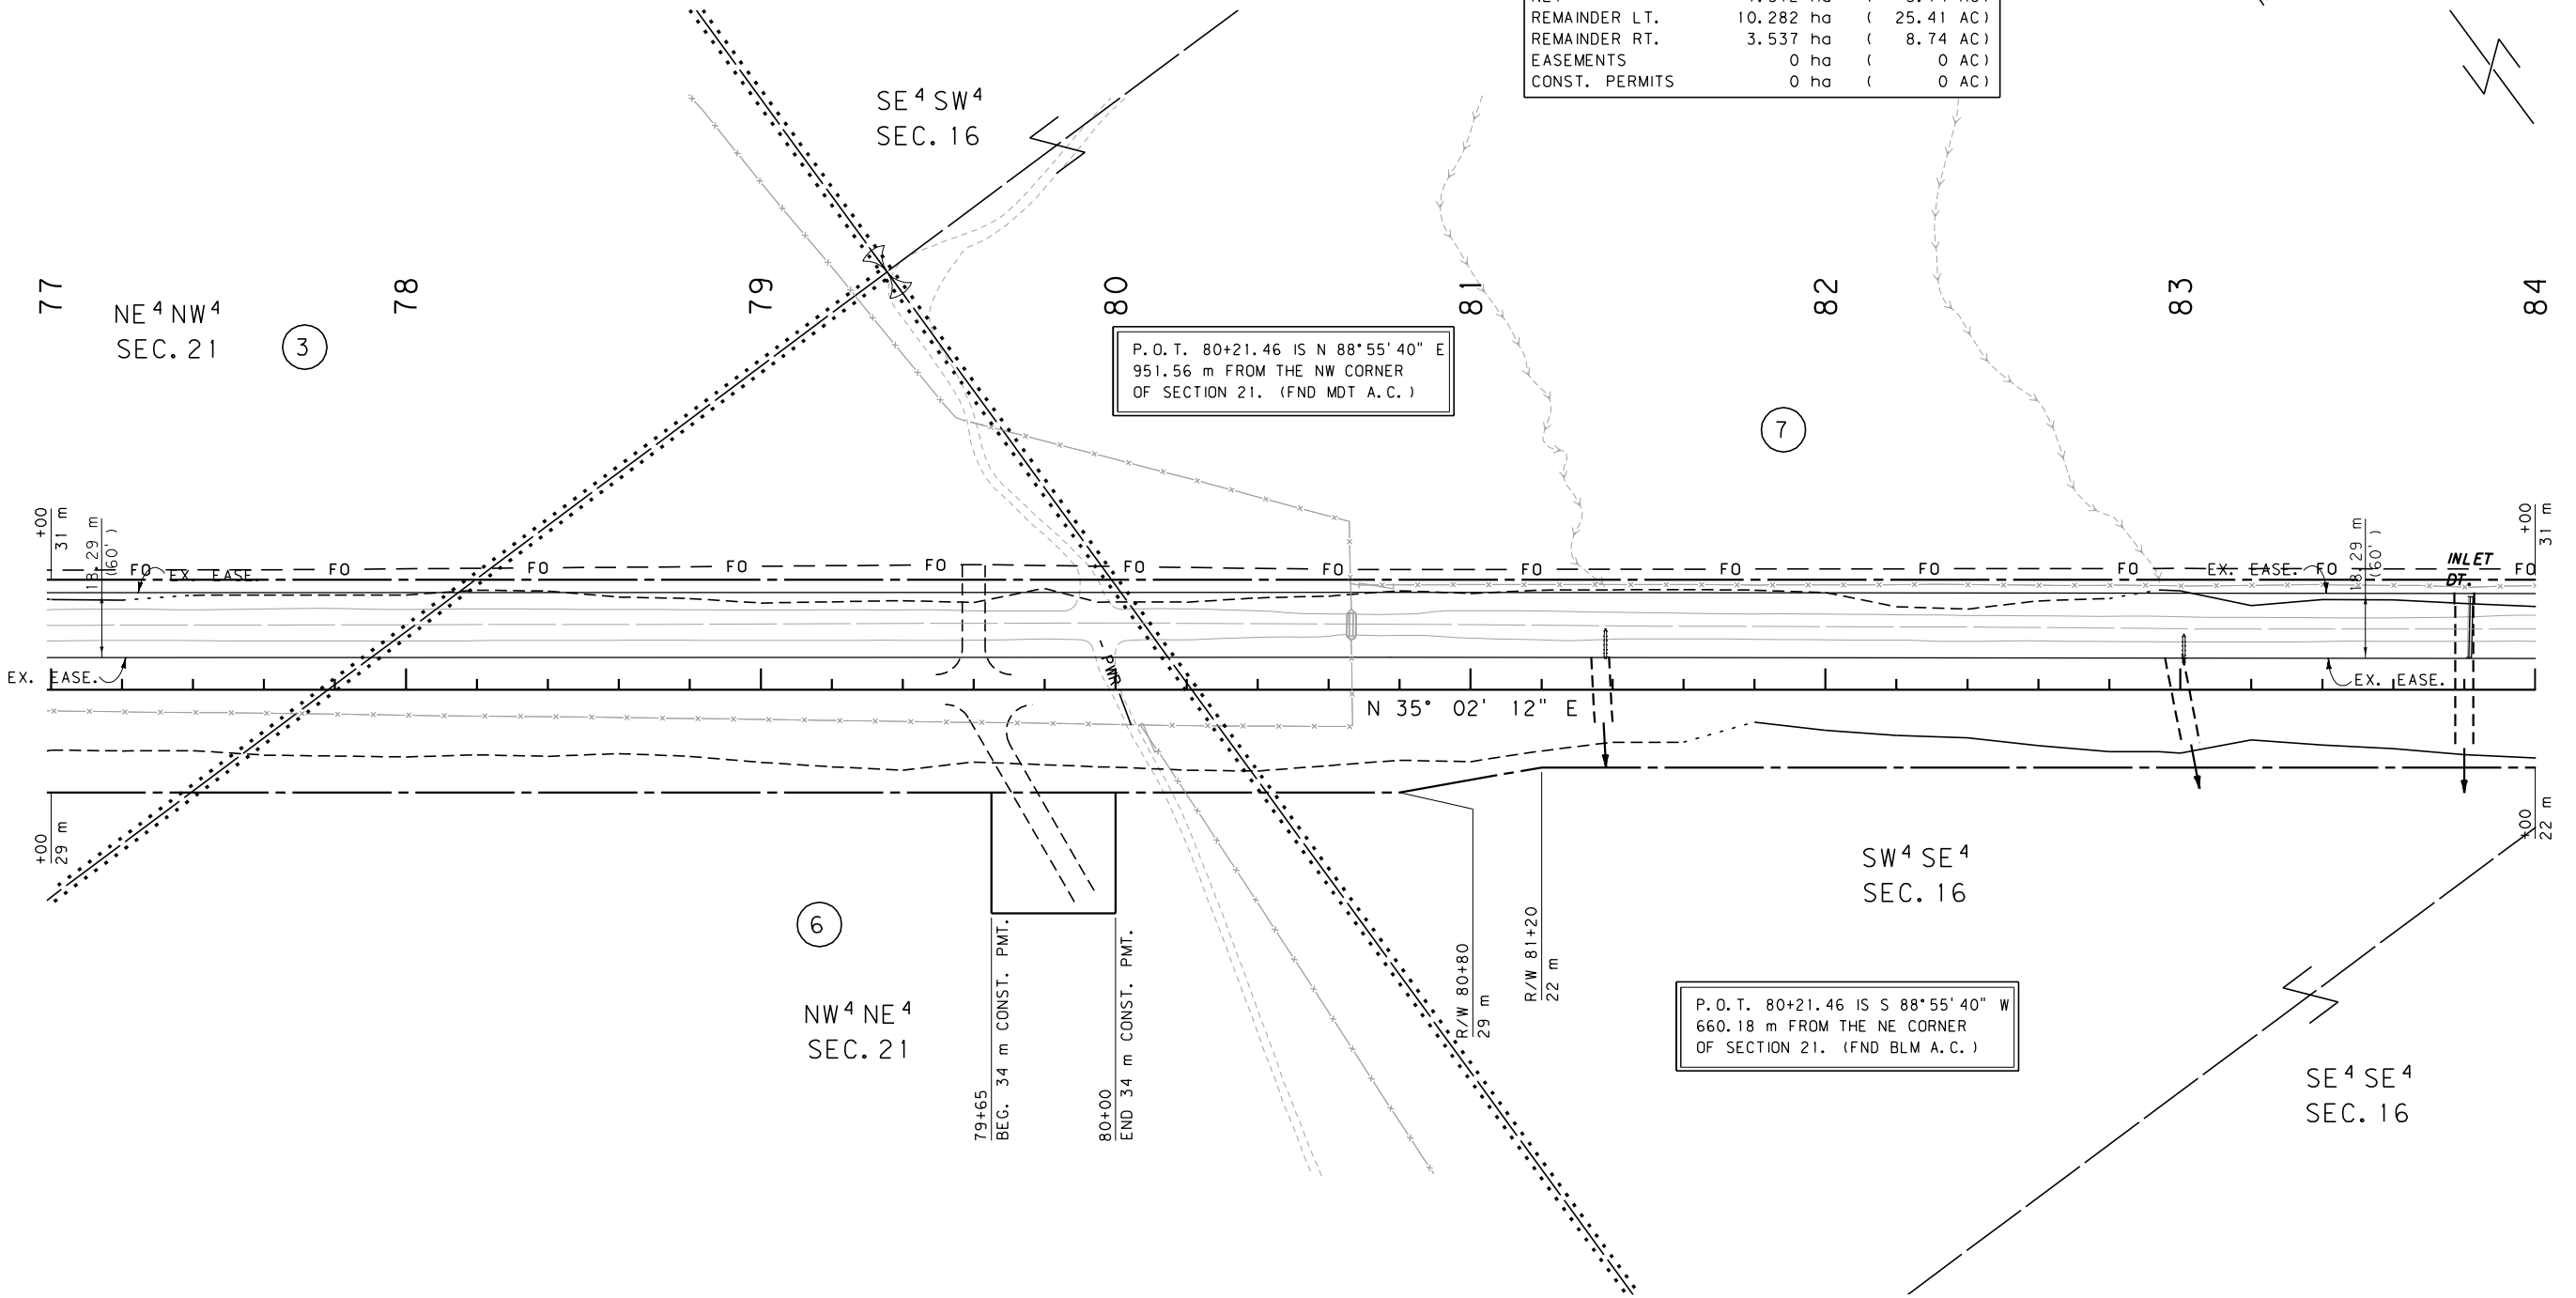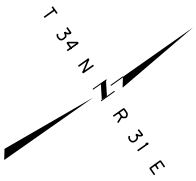

GRID STATE PLANE COORDINATES

THIS IS A STATE PLANE COORDINATE PROJECT.
ALL DIMENSIONS, DISTANCES AND AREAS ON THIS
PROJECT ARE GRID, EXCEPT FOR THE EXISTING
R/W WIDTH DIMENSION, WHICH IS RECORD. THE
COMBINATION SCALE FACTOR IS 0.99971742.


- NOTES: 1. ALL MEASUREMENTS ARE METRIC EXCEPT AS NOTED
2. THE PROPOSED R/W LINE WHERE A SPIRAL CURVE
TRANSITION IS USED IS A CHORD RATHER THAN A
CONCENTRIC CURVE.
3. THE ENGLISH AREAS ARE FOR INFORMATIONAL
PURPOSES ONLY.
4. ALL STATIONS AND OFFSETS FOR R/W BREAKS ARE
IN REFERENCE TO THE R/W BASELINE.

BACKSLOPE LIMITS INCLUDE ROUNDING	CONSTRUCTION LIMITS:
	CUT SECTION TOE OF FILL
FHWA/DOT APPROVAL	8/1/06
MAP REVISED	4/6/09 5/27/09

MONTANA DEPARTMENT OF TRANSPORTATION
RIGHT OF WAY PLAN PHILLIPS COUNTY SCALE 1:1000
0 50M 100M

SEE SHEET NO. 2 FOR OWNERSHIP NAMES, ADDRESSES, AREAS, ETC.

STATE	RIGHT OF WAY ID.	SHEET NO.	TOTAL SHEETS
MONTANA	STPS 208-1(7)0	14	25
PROJECT NUMBER 4481-007			
JCT US 191 - WHITEWATER			

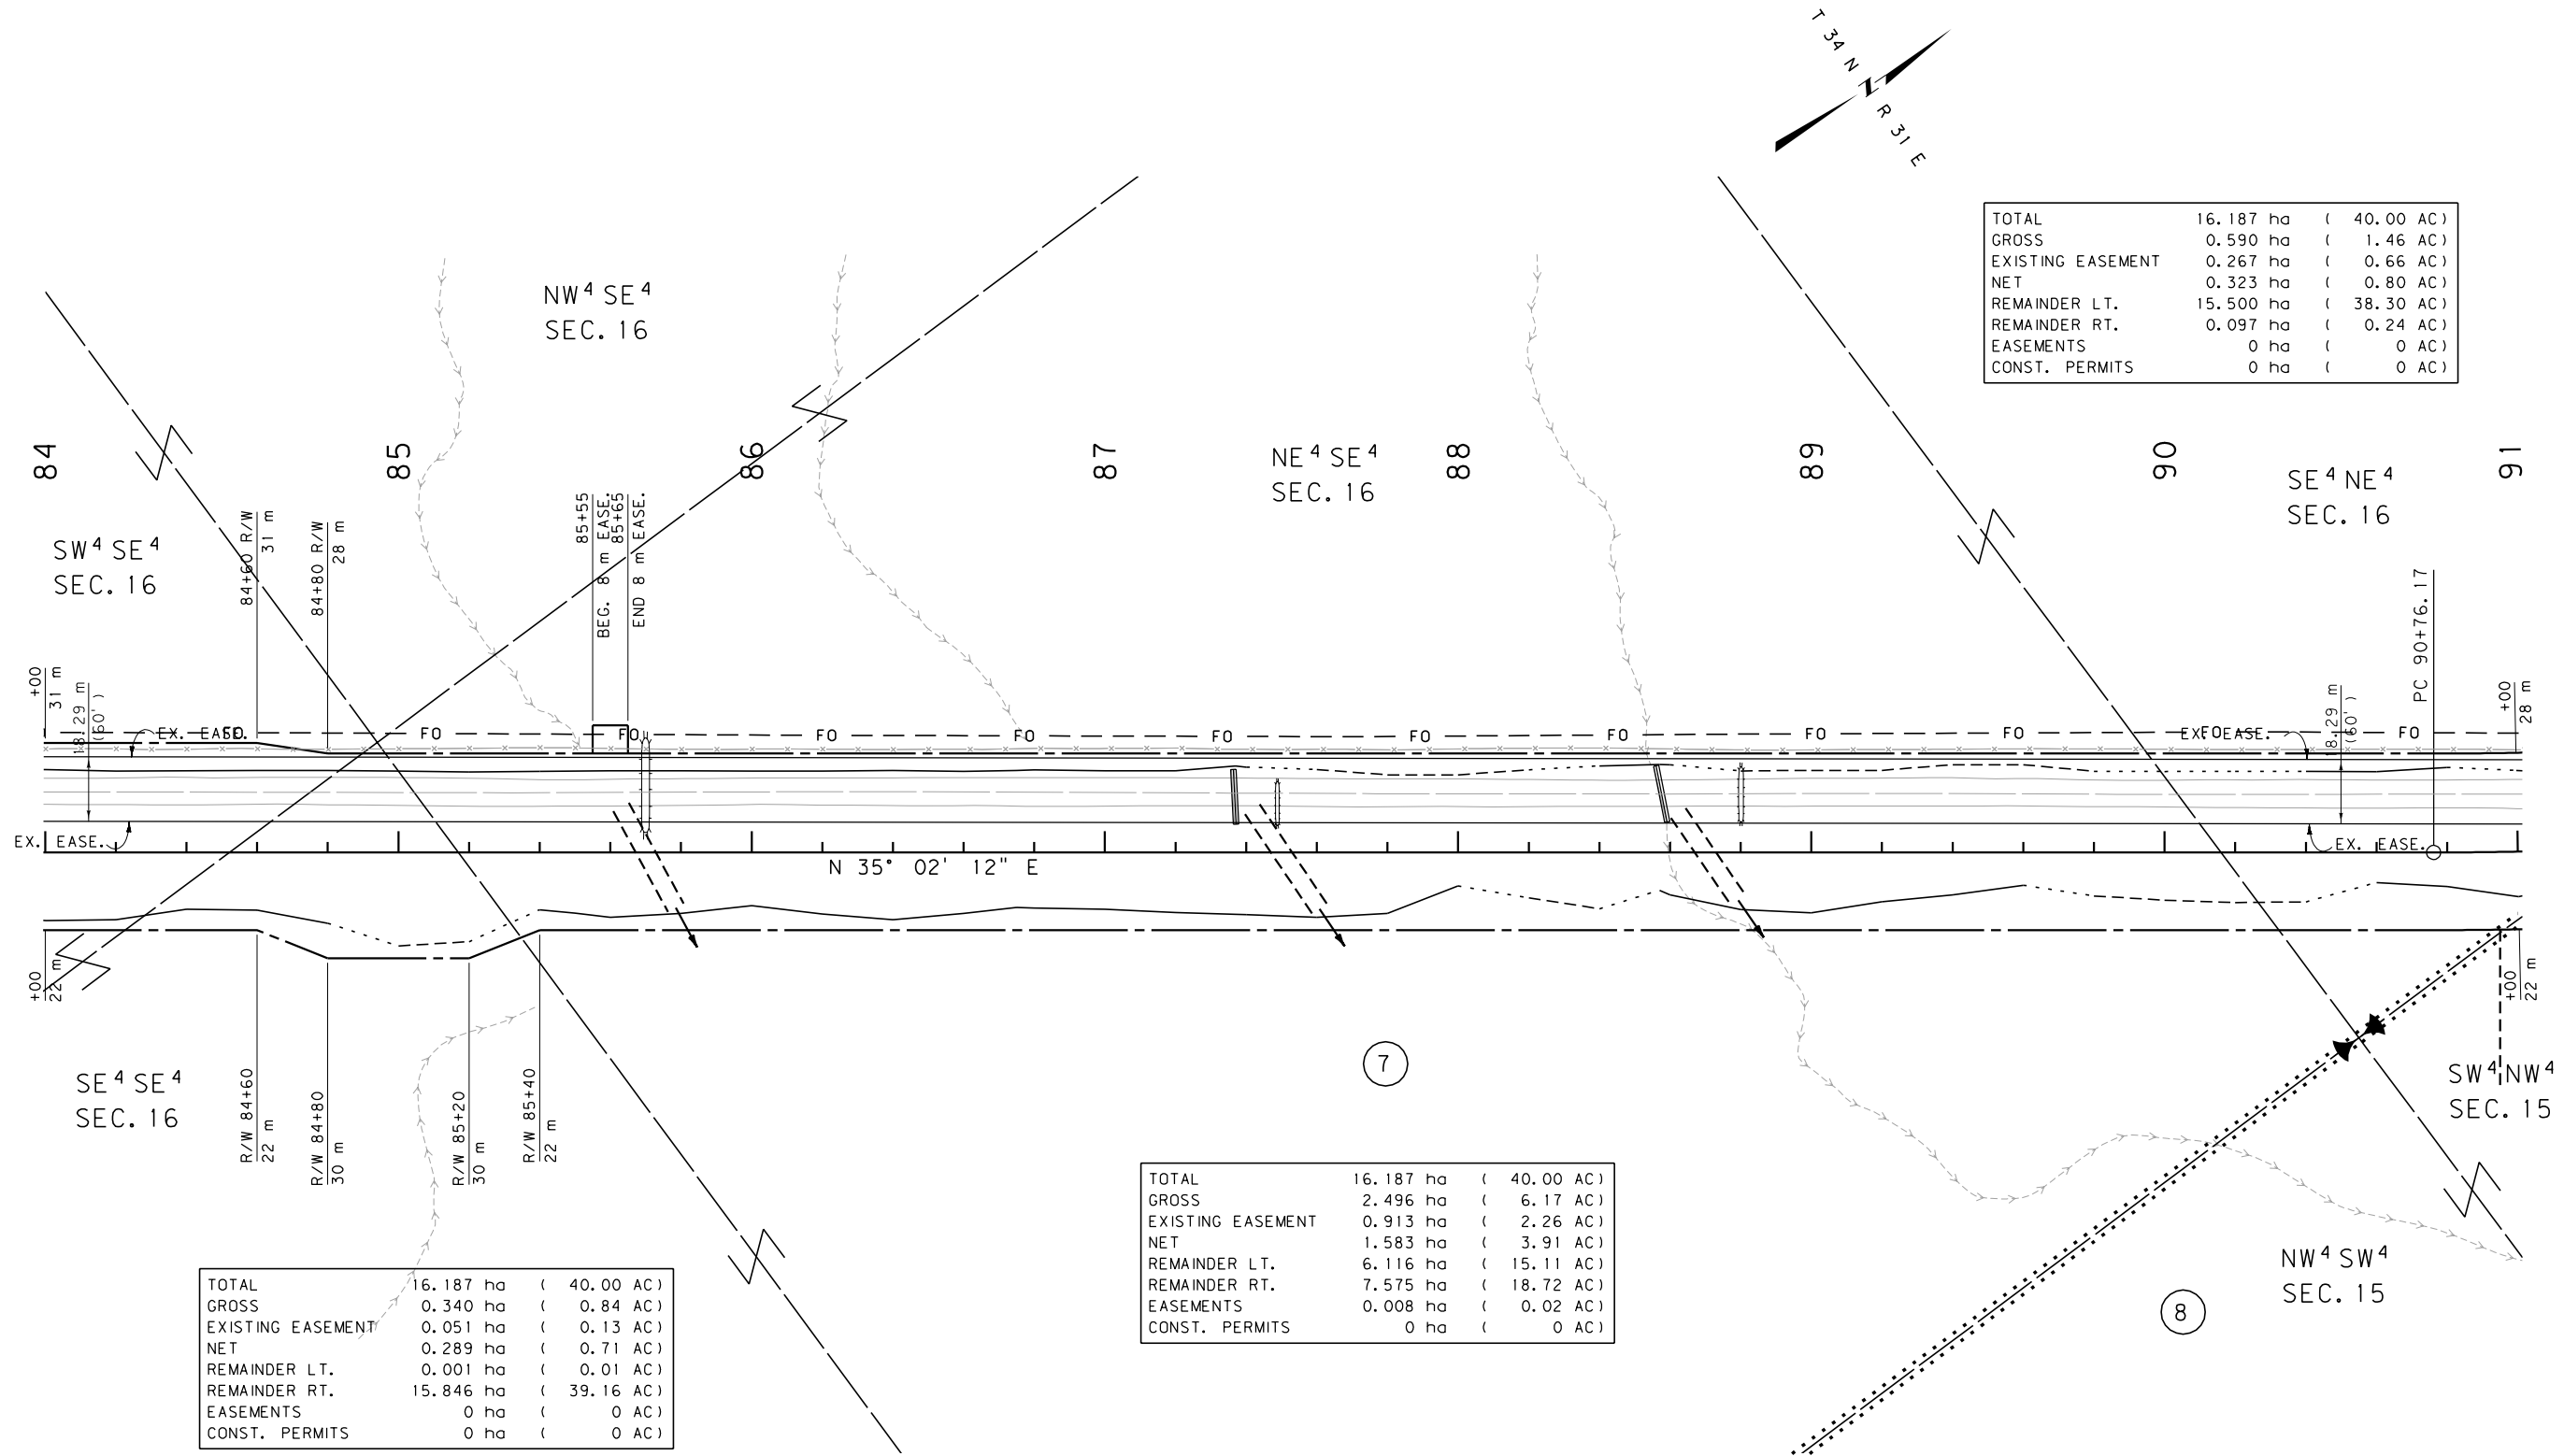

GRID STATE PLANE COORDINATES

THIS IS A STATE PLANE COORDINATE PROJECT. ALL DIMENSIONS, DISTANCES AND AREAS ON THIS PROJECT ARE GRID, EXCEPT FOR THE EXISTING R/W WIDTH DIMENSION, WHICH IS RECORD. THE COMBINATION SCALE FACTOR IS 0.99971742.

- NOTES:
- ALL MEASUREMENTS ARE METRIC EXCEPT AS NOTED
 - THE PROPOSED R/W LINE WHERE A SPIRAL CURVE TRANSITION IS USED IS A CHORD RATHER THAN A CONCENTRIC CURVE.
 - THE ENGLISH AREAS ARE FOR INFORMATIONAL PURPOSES ONLY.
 - ALL STATIONS AND OFFSETS FOR R/W BREAKS ARE IN REFERENCE TO THE R/W BASELINE.

BACKSLOPE LIMITS INCLUDE ROUNDING	TOP OF CUT
CONSTRUCTION LIMITS:	CUT SECTION
	TOE OF FILL
	DITCH BOTTOM
FHWA/DOT APPROVAL	8/1/06
MAP REVISED	4/6/09 5/27/09

MONTANA
DEPARTMENT OF TRANSPORTATION

RIGHT OF WAY PLAN
PHILLIPS COUNTY
SCALE 1:1000

0 50M 100M

SEE SHEET NO. 2 FOR OWNERSHIP NAMES, ADDRESSES, AREAS, ETC.

TOTAL	16.187 ha	(40.00 AC)
GROSS	0.590 ha	(1.46 AC)
EXISTING EASEMENT	0.267 ha	(0.66 AC)
NET	0.323 ha	(0.80 AC)
REMAINDER LT.	15.500 ha	(38.30 AC)
REMAINDER RT.	0.097 ha	(0.24 AC)
EASEMENTS	0 ha	(0 AC)
CONST. PERMITS	0 ha	(0 AC)

P.O.C. 91+27.25 IS S 1°31'13" E
312.34 m FROM THE N¹/₁₆ CORNER
OF SECTIONS 15 & 16. (FND BLM A.C.)

PI=93+50.28
Δ =24° 44' 12" (LT)
R =1,250 m
T =274.11 m
L =539.67 m
E =29.70 m
S =0.04 %

P.O.C. 91+27.25 IS N 1°31'13" W
89.86 m FROM THE W¹/₄ CORNER
OF SECTION 15. (FND BLM A.C.)

GRID STATE PLANE COORDINATES


THIS IS A STATE PLANE COORDINATE PROJECT.
ALL DIMENSIONS, DISTANCES AND AREAS ON THIS
PROJECT ARE GRID, EXCEPT FOR THE EXISTING
R/W WIDTH DIMENSION, WHICH IS RECORD. THE
COMBINATION SCALE FACTOR IS 0.99971742.


- NOTES: 1. ALL MEASUREMENTS ARE METRIC EXCEPT AS NOTED
2. THE PROPOSED R/W LINE WHERE A SPIRAL CURVE
TRANSITION IS USED IS A CHORD RATHER THAN A
CONCENTRIC CURVE.
3. THE ENGLISH AREAS ARE FOR INFORMATIONAL
PURPOSES ONLY.
4. ALL STATIONS AND OFFSETS FOR R/W BREAKS ARE
IN REFERENCE TO THE R/W BASELINE.

BACKSLOPE LIMITS INCLUDE ROUNDING
CONSTRUCTION LIMITS: CUT SECTION TOP OF CUT TOE OF FILL DITCH BOTTOM
FHWA/DOT APPROVAL 8/1/06
MAP REVISED 4/6/09

MONTANA DEPARTMENT OF TRANSPORTATION
RIGHT OF WAY PLAN PHILLIPS COUNTY SCALE 1:1000
0 50M 100M

SEE SHEET NO. 2 FOR OWNERSHIP NAMES, ADDRESSES, AREAS, ETC.

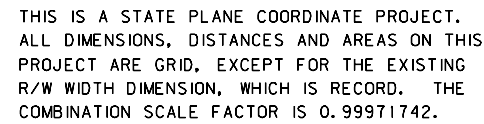

 - BACKSLOPE LIMITS INCLUDE ROUNDING
CONSTRUCTION LIMITS: 
- _____ FHWA/DOT APPROVAL _____ 8/1/06 _____
- _____ MAP REVISED _____ 4/6/09 _____ 5/27/09 _____

MONTANA
DEPARTMENT OF TRANSPORTATION

RIGHT OF WAY PLAN
PHILLIPS COUNTY


SCALE 1:1000



0 50M 100M

STATE	RIGHT OF WAY ID.	SHEET NO.	TOTAL SHEETS
MONTANA	STPS 208-1(7)0	17	25
PROJECT NUMBER 4481-007			
JCT US 191 - WHITEWATER			

SEE SHEET NO. 2 FOR OWNERSHIP NAMES, ADDRESSES, AREAS, ETC.

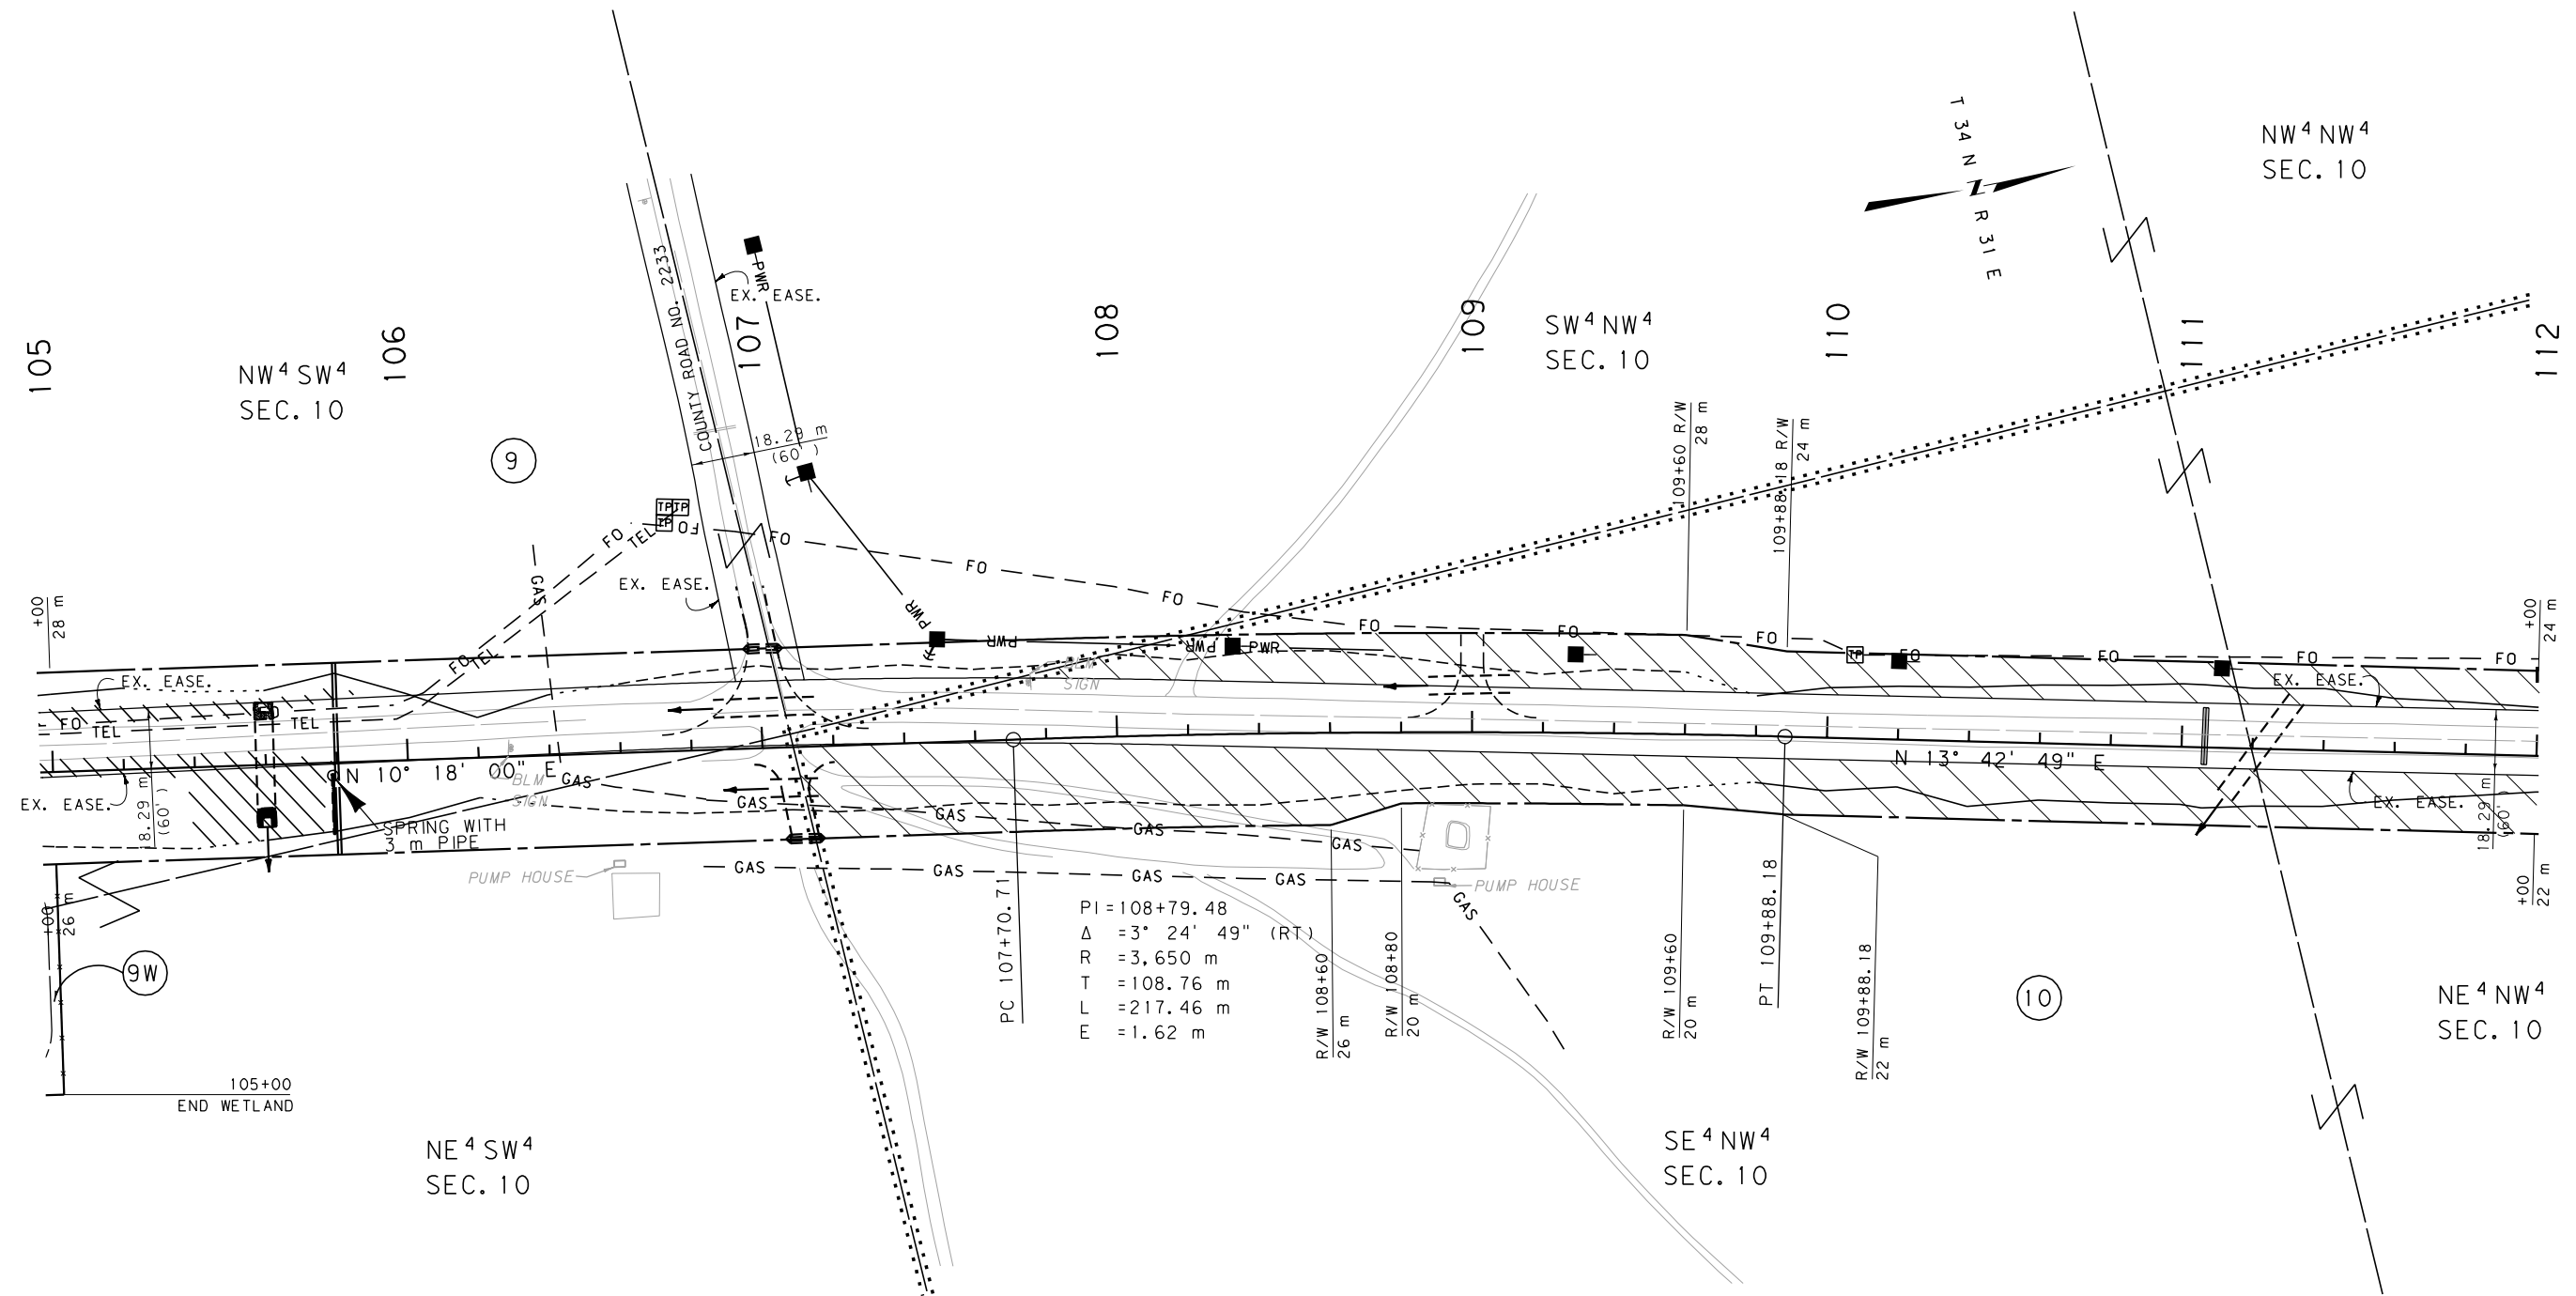

GRID STATE PLANE COORDINATES

THIS IS A STATE PLANE COORDINATE PROJECT.
ALL DIMENSIONS, DISTANCES AND AREAS ON THIS
PROJECT ARE GRID, EXCEPT FOR THE EXISTING
R/W WIDTH DIMENSION, WHICH IS RECORD. THE
COMBINATION SCALE FACTOR IS 0.99971742.


- NOTES: 1. ALL MEASUREMENTS ARE METRIC EXCEPT AS NOTED
2. THE PROPOSED R/W LINE WHERE A SPIRAL CURVE TRANSITION IS USED IS A CHORD RATHER THAN A CONCENTRIC CURVE.
3. THE ENGLISH AREAS ARE FOR INFORMATIONAL PURPOSES ONLY.
4. ALL STATIONS AND OFFSETS FOR R/W BREAKS ARE IN REFERENCE TO THE R/W BASELINE.

BACKSLOPE LIMITS INCLUDE ROUNDING	TOP OF CUT
CONSTRUCTION LIMITS:	CUT SECTION
	TOE OF FILL
FHWA/DOT APPROVAL	8/1/06
MAP REVISED	4/6/09 5/15/09 5/27/09

MONTANA
DEPARTMENT OF TRANSPORTATION
RIGHT OF WAY PLAN
PHILLIPS COUNTY
SCALE 1:1000
0 50M 100M

STATE	RIGHT OF WAY ID.	SHEET	TOTAL
		NO.	SHEETS
MONTANA	STPS 208-1(7)0	19	25
PROJECT NUMBER 4481-007			
JCT US 191 - WHITEWATER			

SEE SHEET NO. 2 FOR OWNERSHIP NAMES, ADDRESSES, AREAS, ETC.

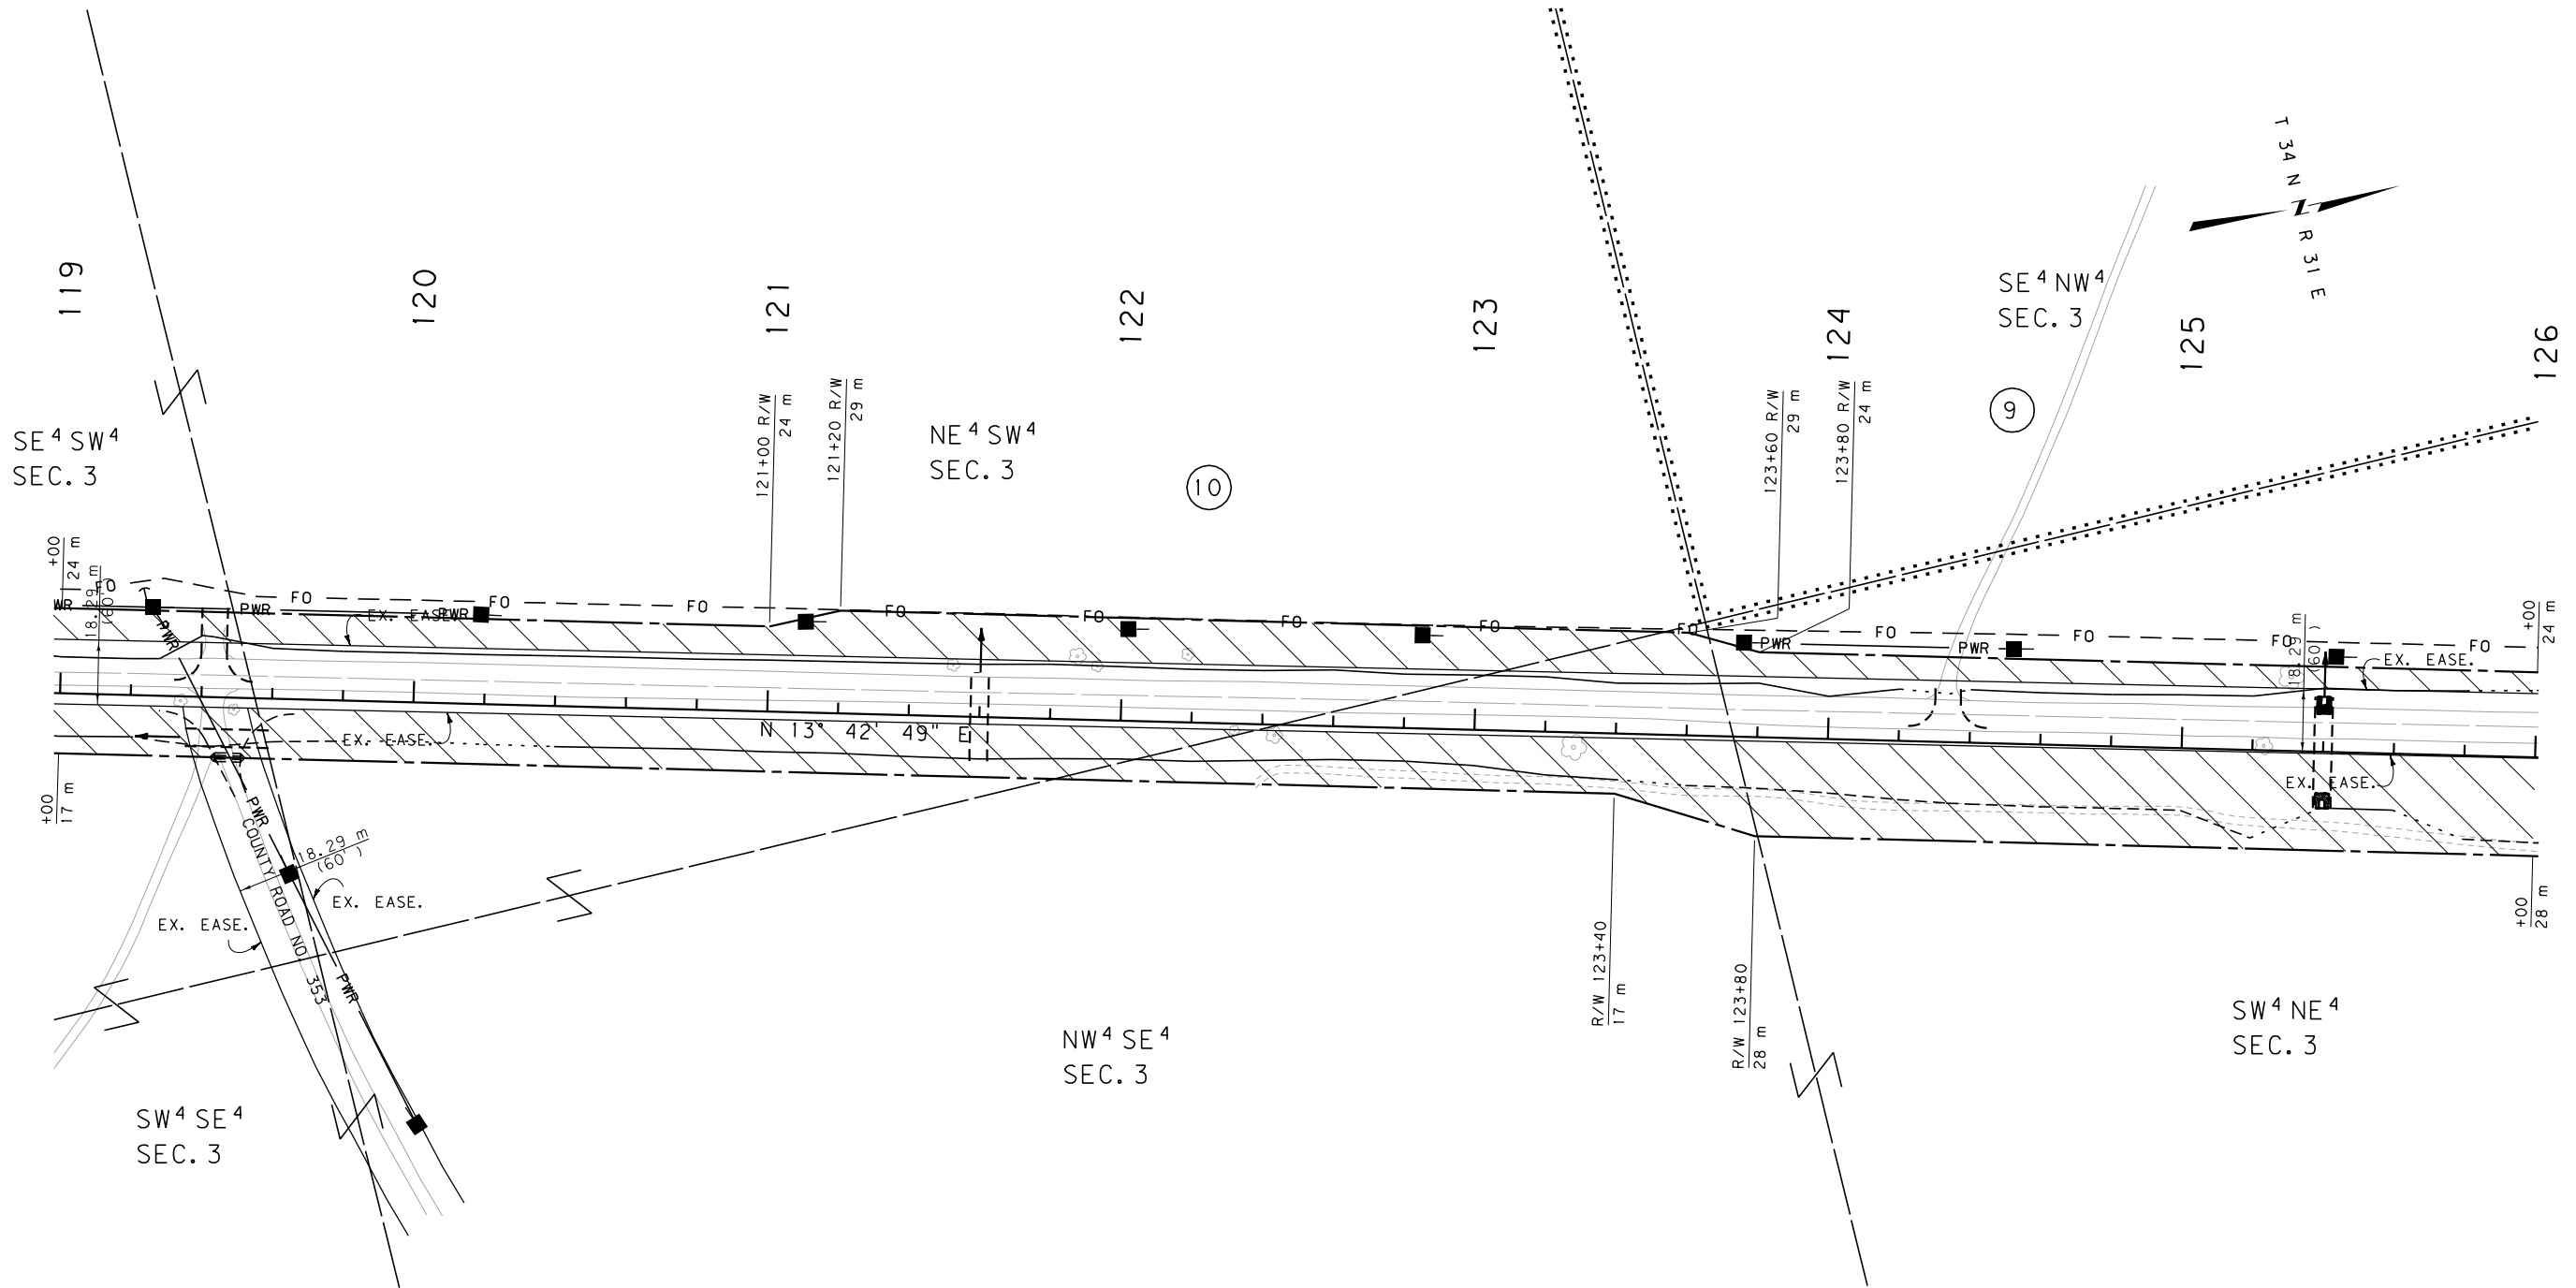

GRID STATE PLANE COORDINATES

THIS IS A STATE PLANE COORDINATE PROJECT. ALL DIMENSIONS, DISTANCES AND AREAS ON THIS PROJECT ARE GRID, EXCEPT FOR THE EXISTING R/W WIDTH DIMENSION, WHICH IS RECORD. THE COMBINATION SCALE FACTOR IS 0.99974251.


- NOTES:
1. ALL MEASUREMENTS ARE METRIC EXCEPT AS NOTED
 2. THE PROPOSED R/W LINE WHERE A SPIRAL CURVE TRANSITION IS USED IS A CHORD RATHER THAN A CONCENTRIC CURVE.
 3. THE ENGLISH AREAS ARE FOR INFORMATIONAL PURPOSES ONLY.
 4. ALL STATIONS AND OFFSETS FOR R/W BREAKS ARE IN REFERENCE TO THE R/W BASELINE.

BACKSLOPE LIMITS INCLUDE ROUNDING	
CONSTRUCTION LIMITS:	CUT SECTION TOE OF FILL
FHWA/DOT APPROVAL 8/1/06	
MAP REVISED 4/6/09	

MONTANA DEPARTMENT OF TRANSPORTATION	
RIGHT OF WAY PLAN PHILLIPS COUNTY	
SCALE 1:1000	
0 50M 100M	

STATE	RIGHT OF WAY ID.	SHEET NO.	TOTAL SHEETS
MONTANA	STPS 208-1(7)0	20	25
PROJECT NUMBER 4481-007			
JCT US 191 - WHITEWATER			

SEE SHEET NO. 2 FOR OWNERSHIP NAMES, ADDRESSES, AREAS, ETC.

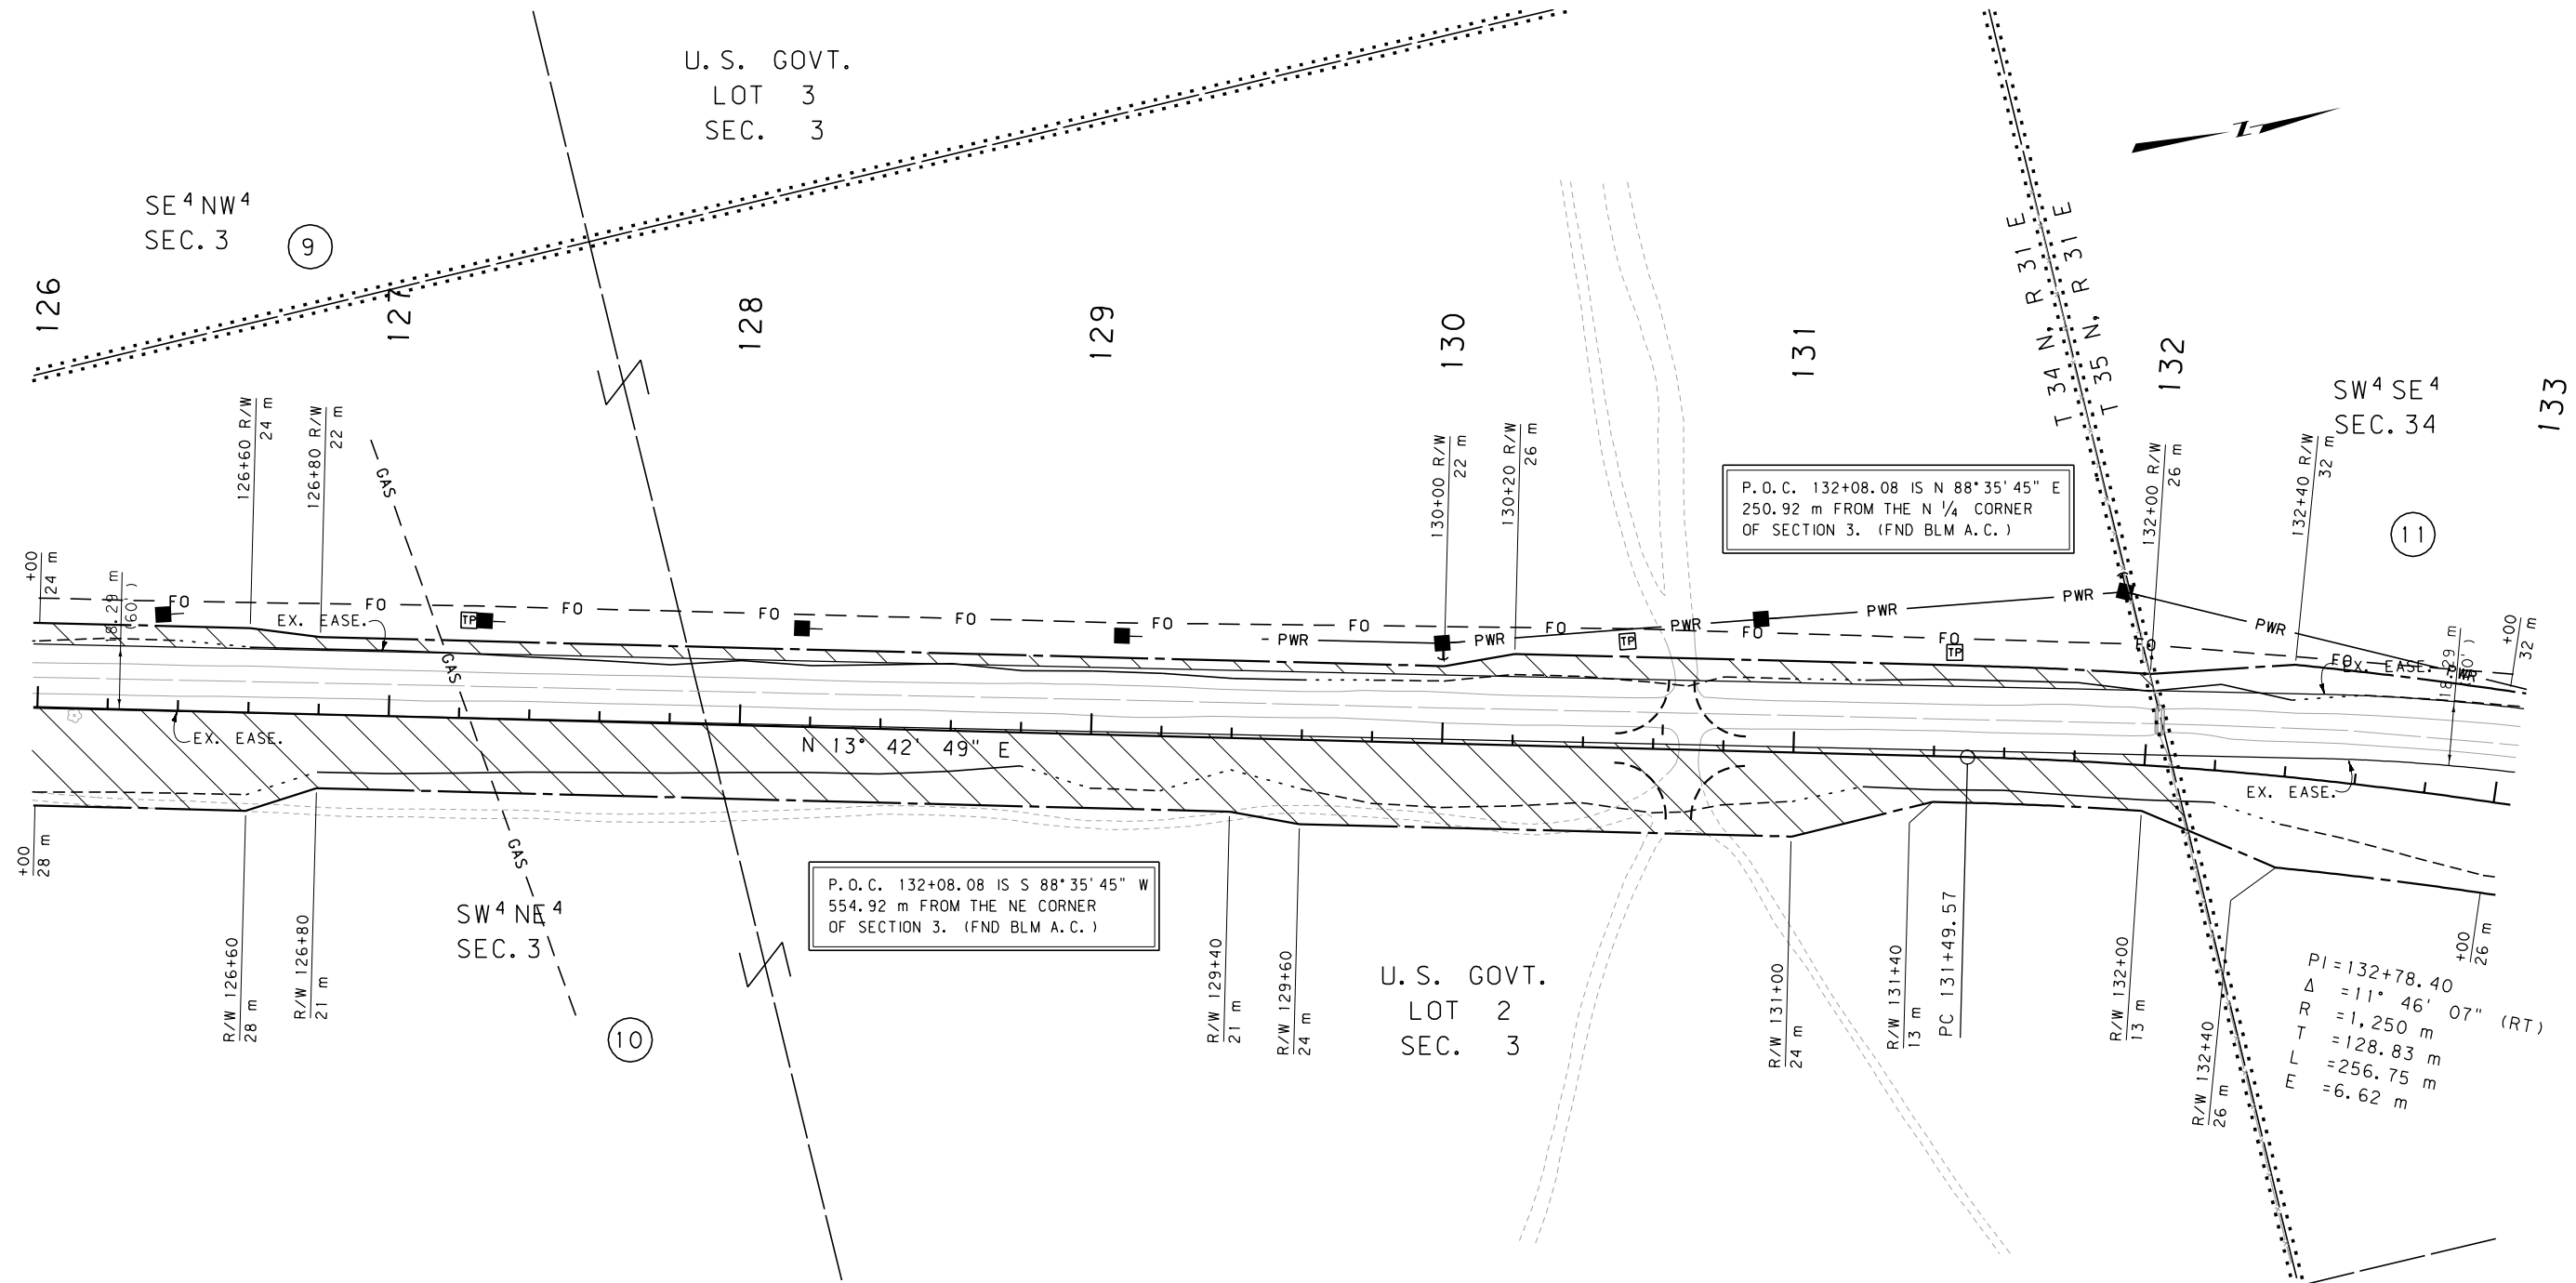

GRID STATE PLANE COORDINATES

THIS IS A STATE PLANE COORDINATE PROJECT.
ALL DIMENSIONS, DISTANCES AND AREAS ON THIS
PROJECT ARE GRID, EXCEPT FOR THE EXISTING
R/W WIDTH DIMENSION, WHICH IS RECORD. THE
COMBINATION SCALE FACTOR IS 0.99974251.

- NOTES: 1. ALL MEASUREMENTS ARE METRIC EXCEPT AS NOTED
2. THE PROPOSED R/W LINE WHERE A SPIRAL CURVE TRANSITION IS USED IS A CHORD RATHER THAN A CONCENTRIC CURVE.
3. THE ENGLISH AREAS ARE FOR INFORMATIONAL PURPOSES ONLY.
4. ALL STATIONS AND OFFSETS FOR R/W BREAKS ARE IN REFERENCE TO THE R/W BASELINE.

BACKSLOPE LIMITS INCLUDE ROUNDING	TOP OF CUT
CONSTRUCTION LIMITS:	CUT SECTION
	TOE OF FILL
FWHA/DOT APPROVAL	8/1/06
MAP REVISED	4/6/09

MONTANA
DEPARTMENT OF TRANSPORTATION


RIGHT OF WAY PLAN
PHILLIPS COUNTY

SCALE 1:1000

0 50M 100M

SEE SHEET NO. 2 FOR OWNERSHIP NAMES, ADDRESSES, AREAS, ETC.

STATE	RIGHT OF WAY ID.	SHEET	TOTAL
		NO.	SHEETS
MONTANA	STPS 208-1(7)0	21	25
PROJECT NUMBER 4481-007			
JCT US 191 - WHITEWATER			

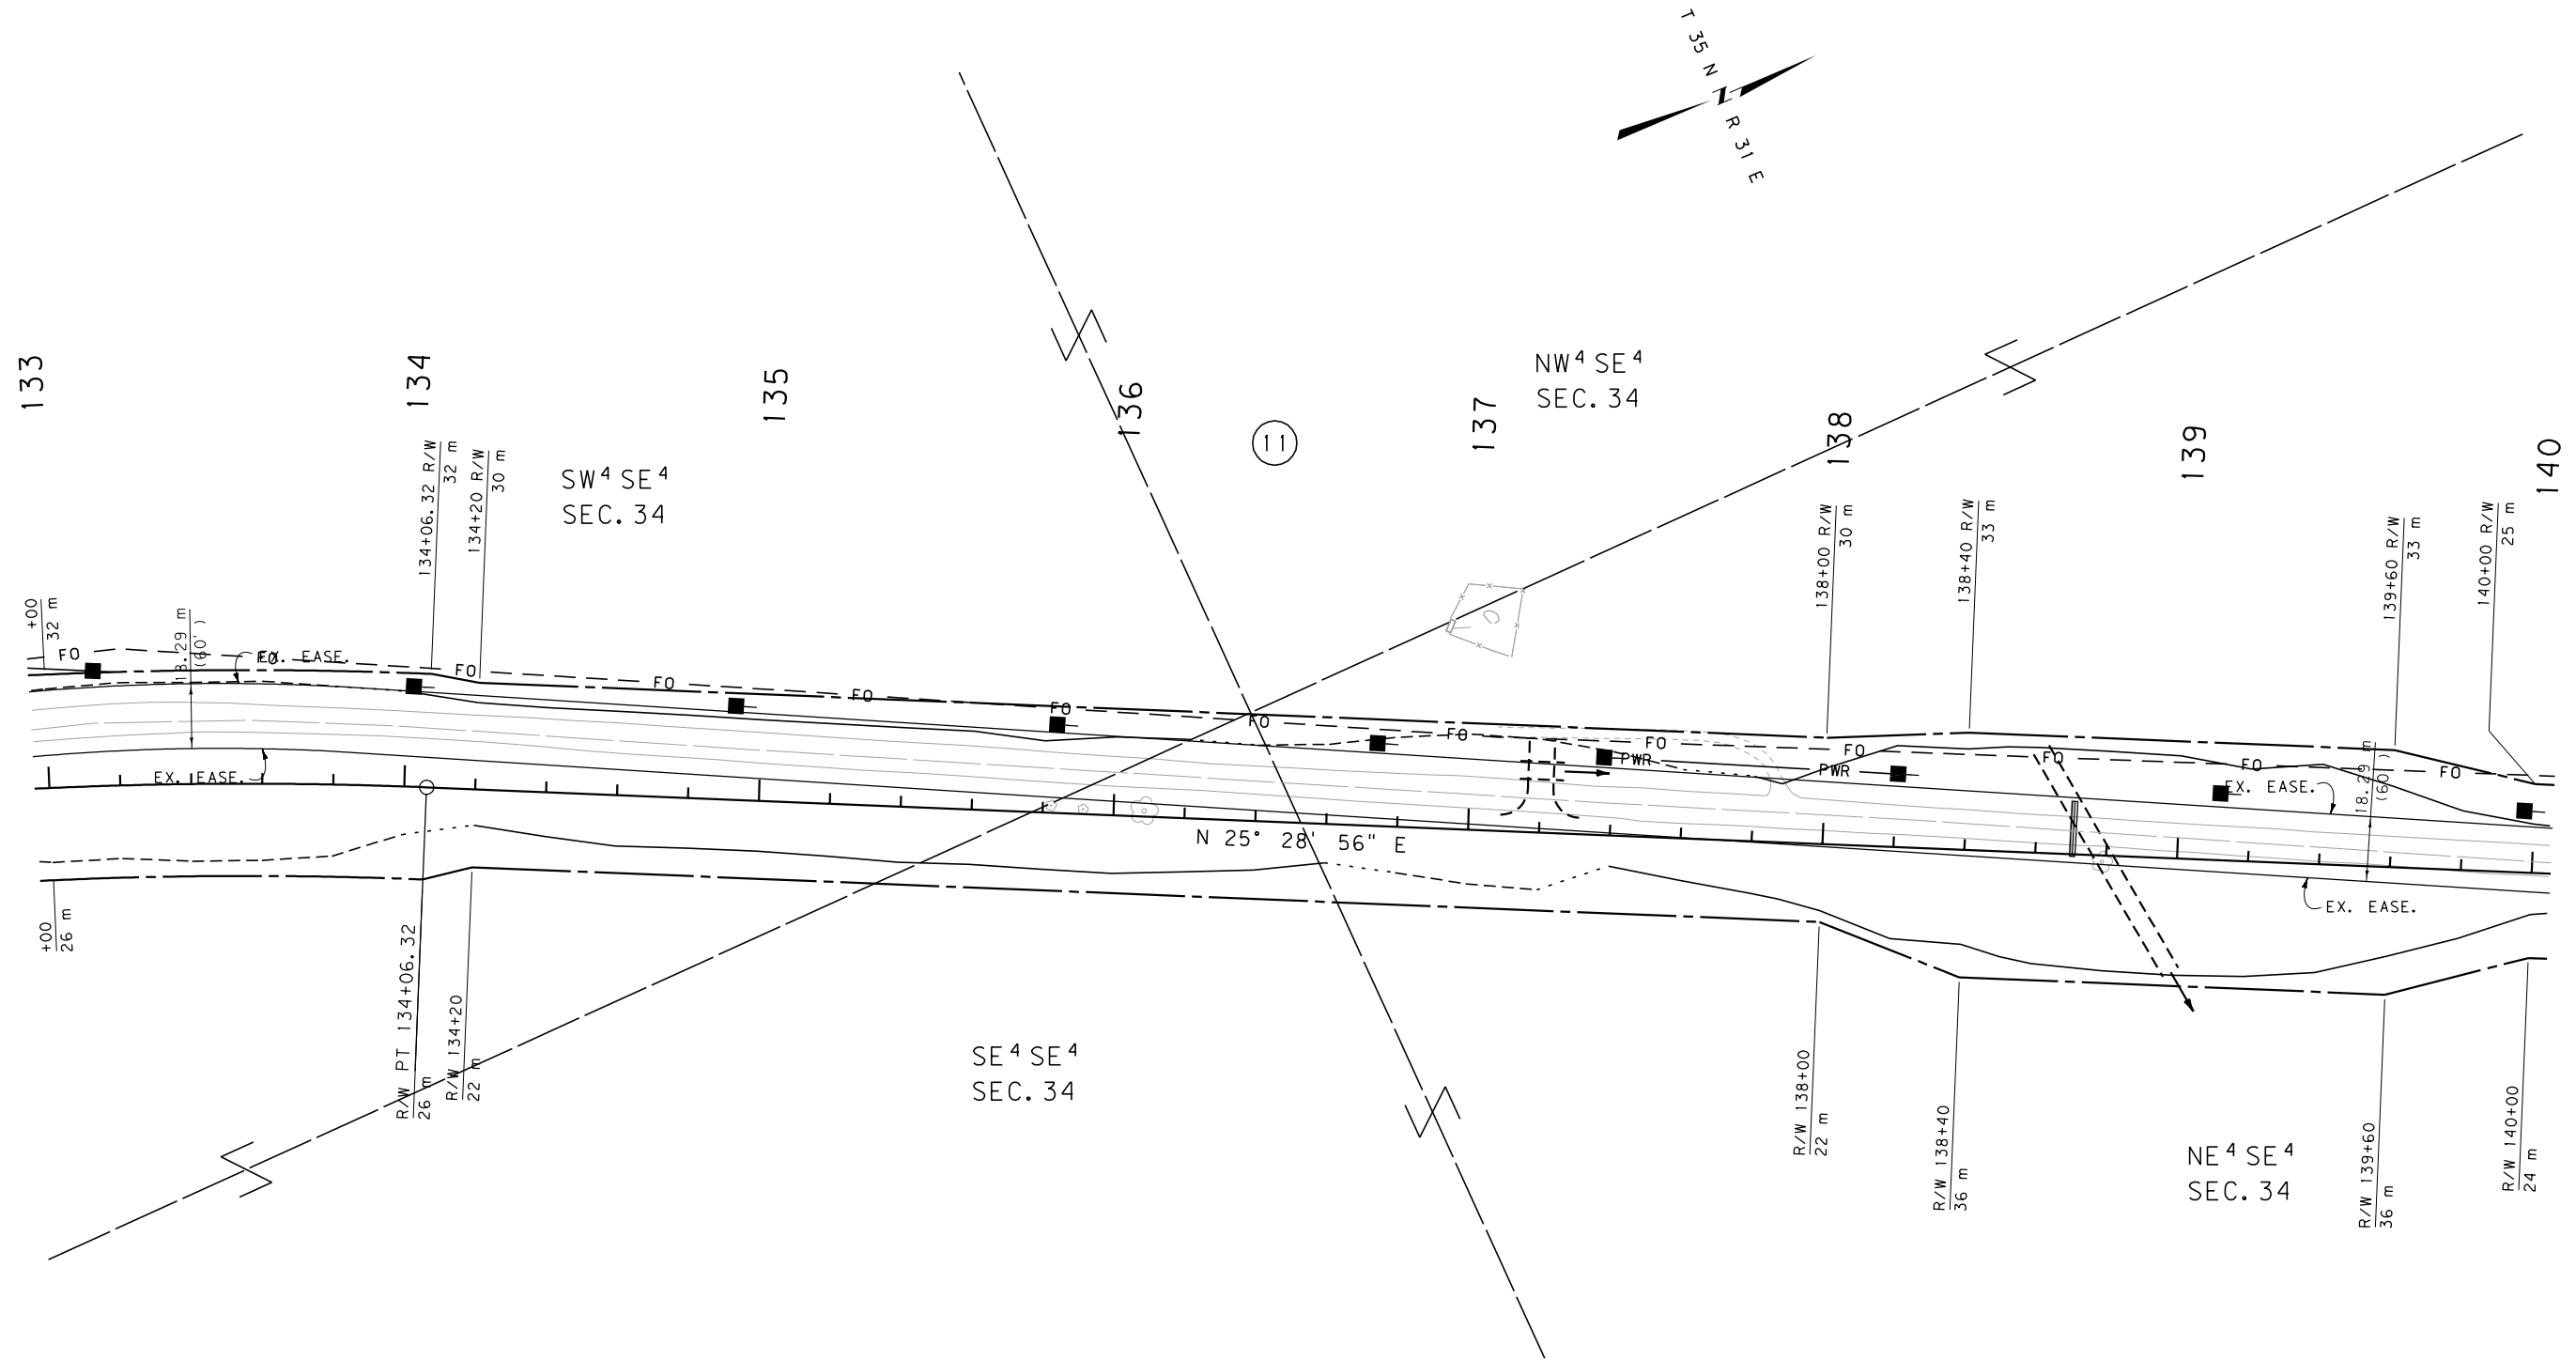

GRID STATE PLANE COORDINATES

THIS IS A STATE PLANE COORDINATE PROJECT. ALL DIMENSIONS, DISTANCES AND AREAS ON THIS PROJECT ARE GRID, EXCEPT FOR THE EXISTING R/W WIDTH DIMENSION, WHICH IS RECORD. THE COMBINATION SCALE FACTOR IS 0.99974251.

- NOTES:
1. ALL MEASUREMENTS ARE METRIC EXCEPT AS NOTED
 2. THE PROPOSED R/W LINE WHERE A SPIRAL CURVE TRANSITION IS USED IS A CHORD RATHER THAN A CONCENTRIC CURVE.
 3. THE ENGLISH AREAS ARE FOR INFORMATIONAL PURPOSES ONLY.
 4. ALL STATIONS AND OFFSETS FOR R/W BREAKS ARE IN REFERENCE TO THE R/W BASELINE.

BACKSLOPE LIMITS INCLUDE ROUNDING	
CONSTRUCTION LIMITS:	
CUT SECTION	TOP OF CUT
TOE OF FILL	DITCH BOTTOM
FHWA/DOT APPROVAL 8/1/06	
MAP REVISED 4/6/09	


MONTANA
DEPARTMENT OF TRANSPORTATION

RIGHT OF WAY PLAN
PHILLIPS COUNTY
SCALE 1:1000

0 50M 100M

STATE	RIGHT OF WAY ID.	SHEET	TOTAL
		NO.	SHEETS
MONTANA	STPS 208-1(7)0	22	25
PROJECT NUMBER 4481-007			
JCT US 191 - WHITEWATER			

SEE SHEET NO. 2 FOR OWNERSHIP NAMES, ADDRESSES, AREAS, ETC.

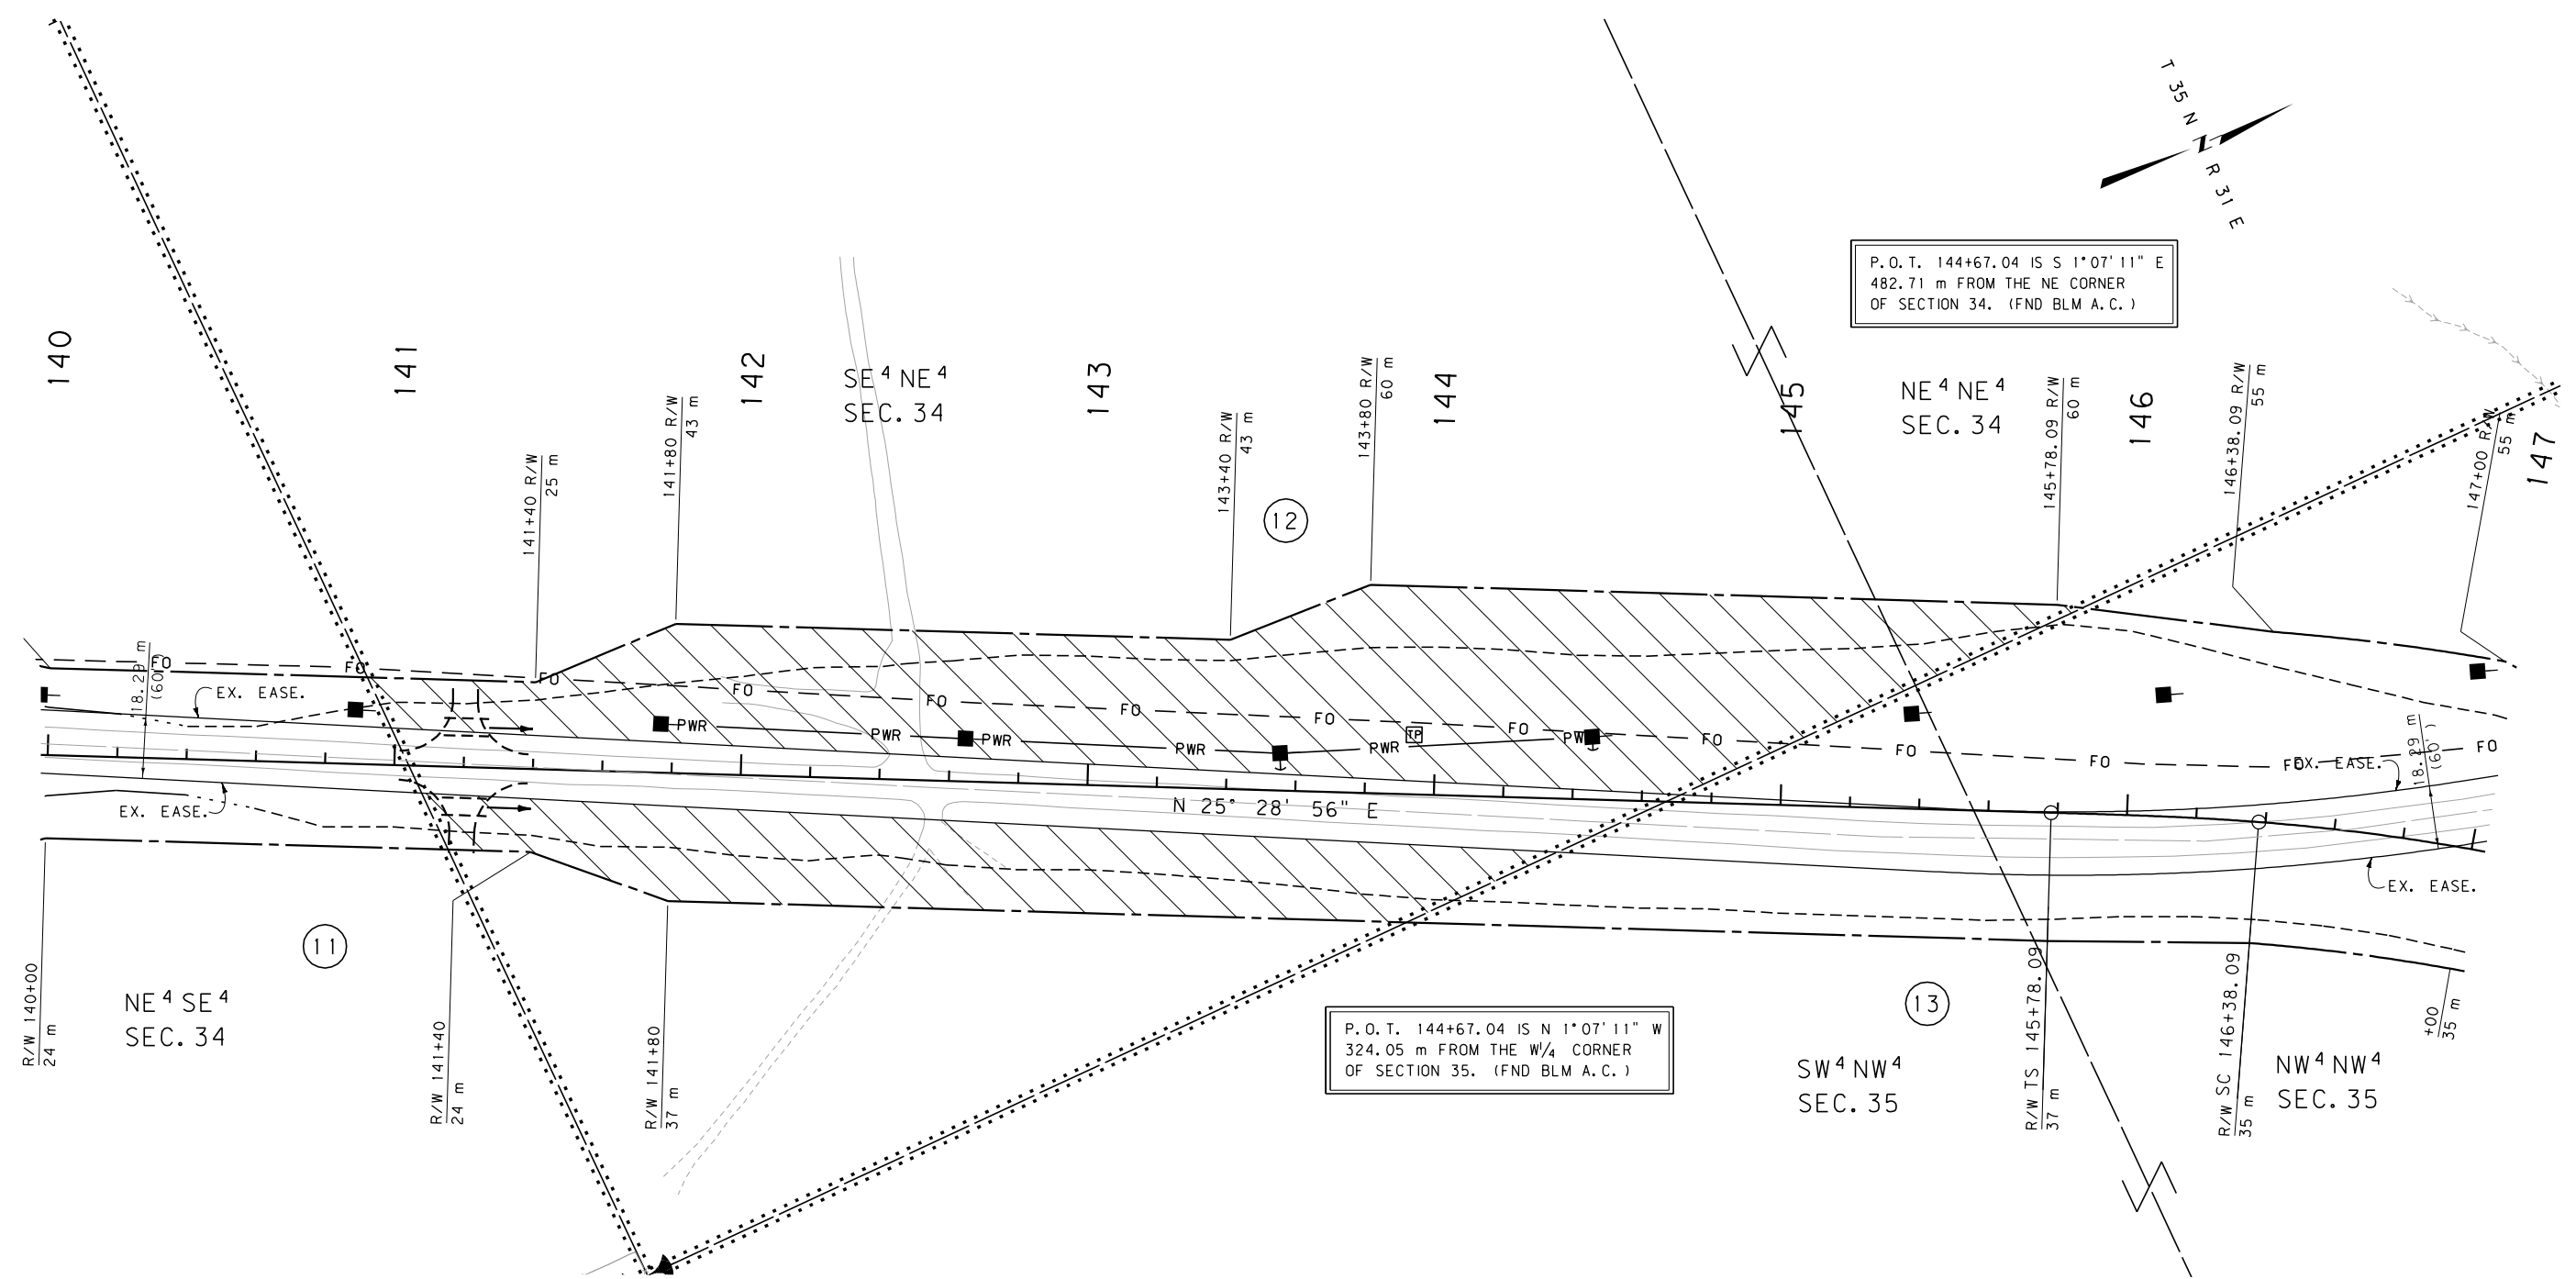

GRID STATE PLANE COORDINATES

THIS IS A STATE PLANE COORDINATE PROJECT.
ALL DIMENSIONS, DISTANCES AND AREAS ON THIS
PROJECT ARE GRID, EXCEPT FOR THE EXISTING
R/W WIDTH DIMENSION, WHICH IS RECORD. THE
COMBINATION SCALE FACTOR IS 0.99974251.

- NOTES: 1. ALL MEASUREMENTS ARE METRIC EXCEPT AS NOTED
2. THE PROPOSED R/W LINE WHERE A SPIRAL CURVE
TRANSITION IS USED IS A CHORD RATHER THAN A
CONCENTRIC CURVE.
3. THE ENGLISH AREAS ARE FOR INFORMATIONAL
PURPOSES ONLY.
4. ALL STATIONS AND OFFSETS FOR R/W BREAKS ARE
IN REFERENCE TO THE R/W BASELINE.

BACKSLOPE LIMITS INCLUDE ROUNDING	
CONSTRUCTION LIMITS:	CUT SECTION TOE OF FILL
FHWA/DOT APPROVAL 8/1/06	
MAP REVISED 4/6/09	

MONTANA
DEPARTMENT OF TRANSPORTATION


RIGHT OF WAY PLAN
PHILLIPS COUNTY
SCALE 1:1000

0 50M 100M

C:\dgm\4481\proj\207.dgn
8/12/2010
8:19:29 AM
3 CPS - U0679
1

STATE	RIGHT OF WAY ID.	SHEET NO.	TOTAL SHEETS
MONTANA	STPS 208-1(7)0	23	25
PROJECT NUMBER 4481-007			
JCT US 191 - WHITEWATER			


SEE SHEET NO. 2 FOR OWNERSHIP NAMES, ADDRESSES, AREAS, ETC.

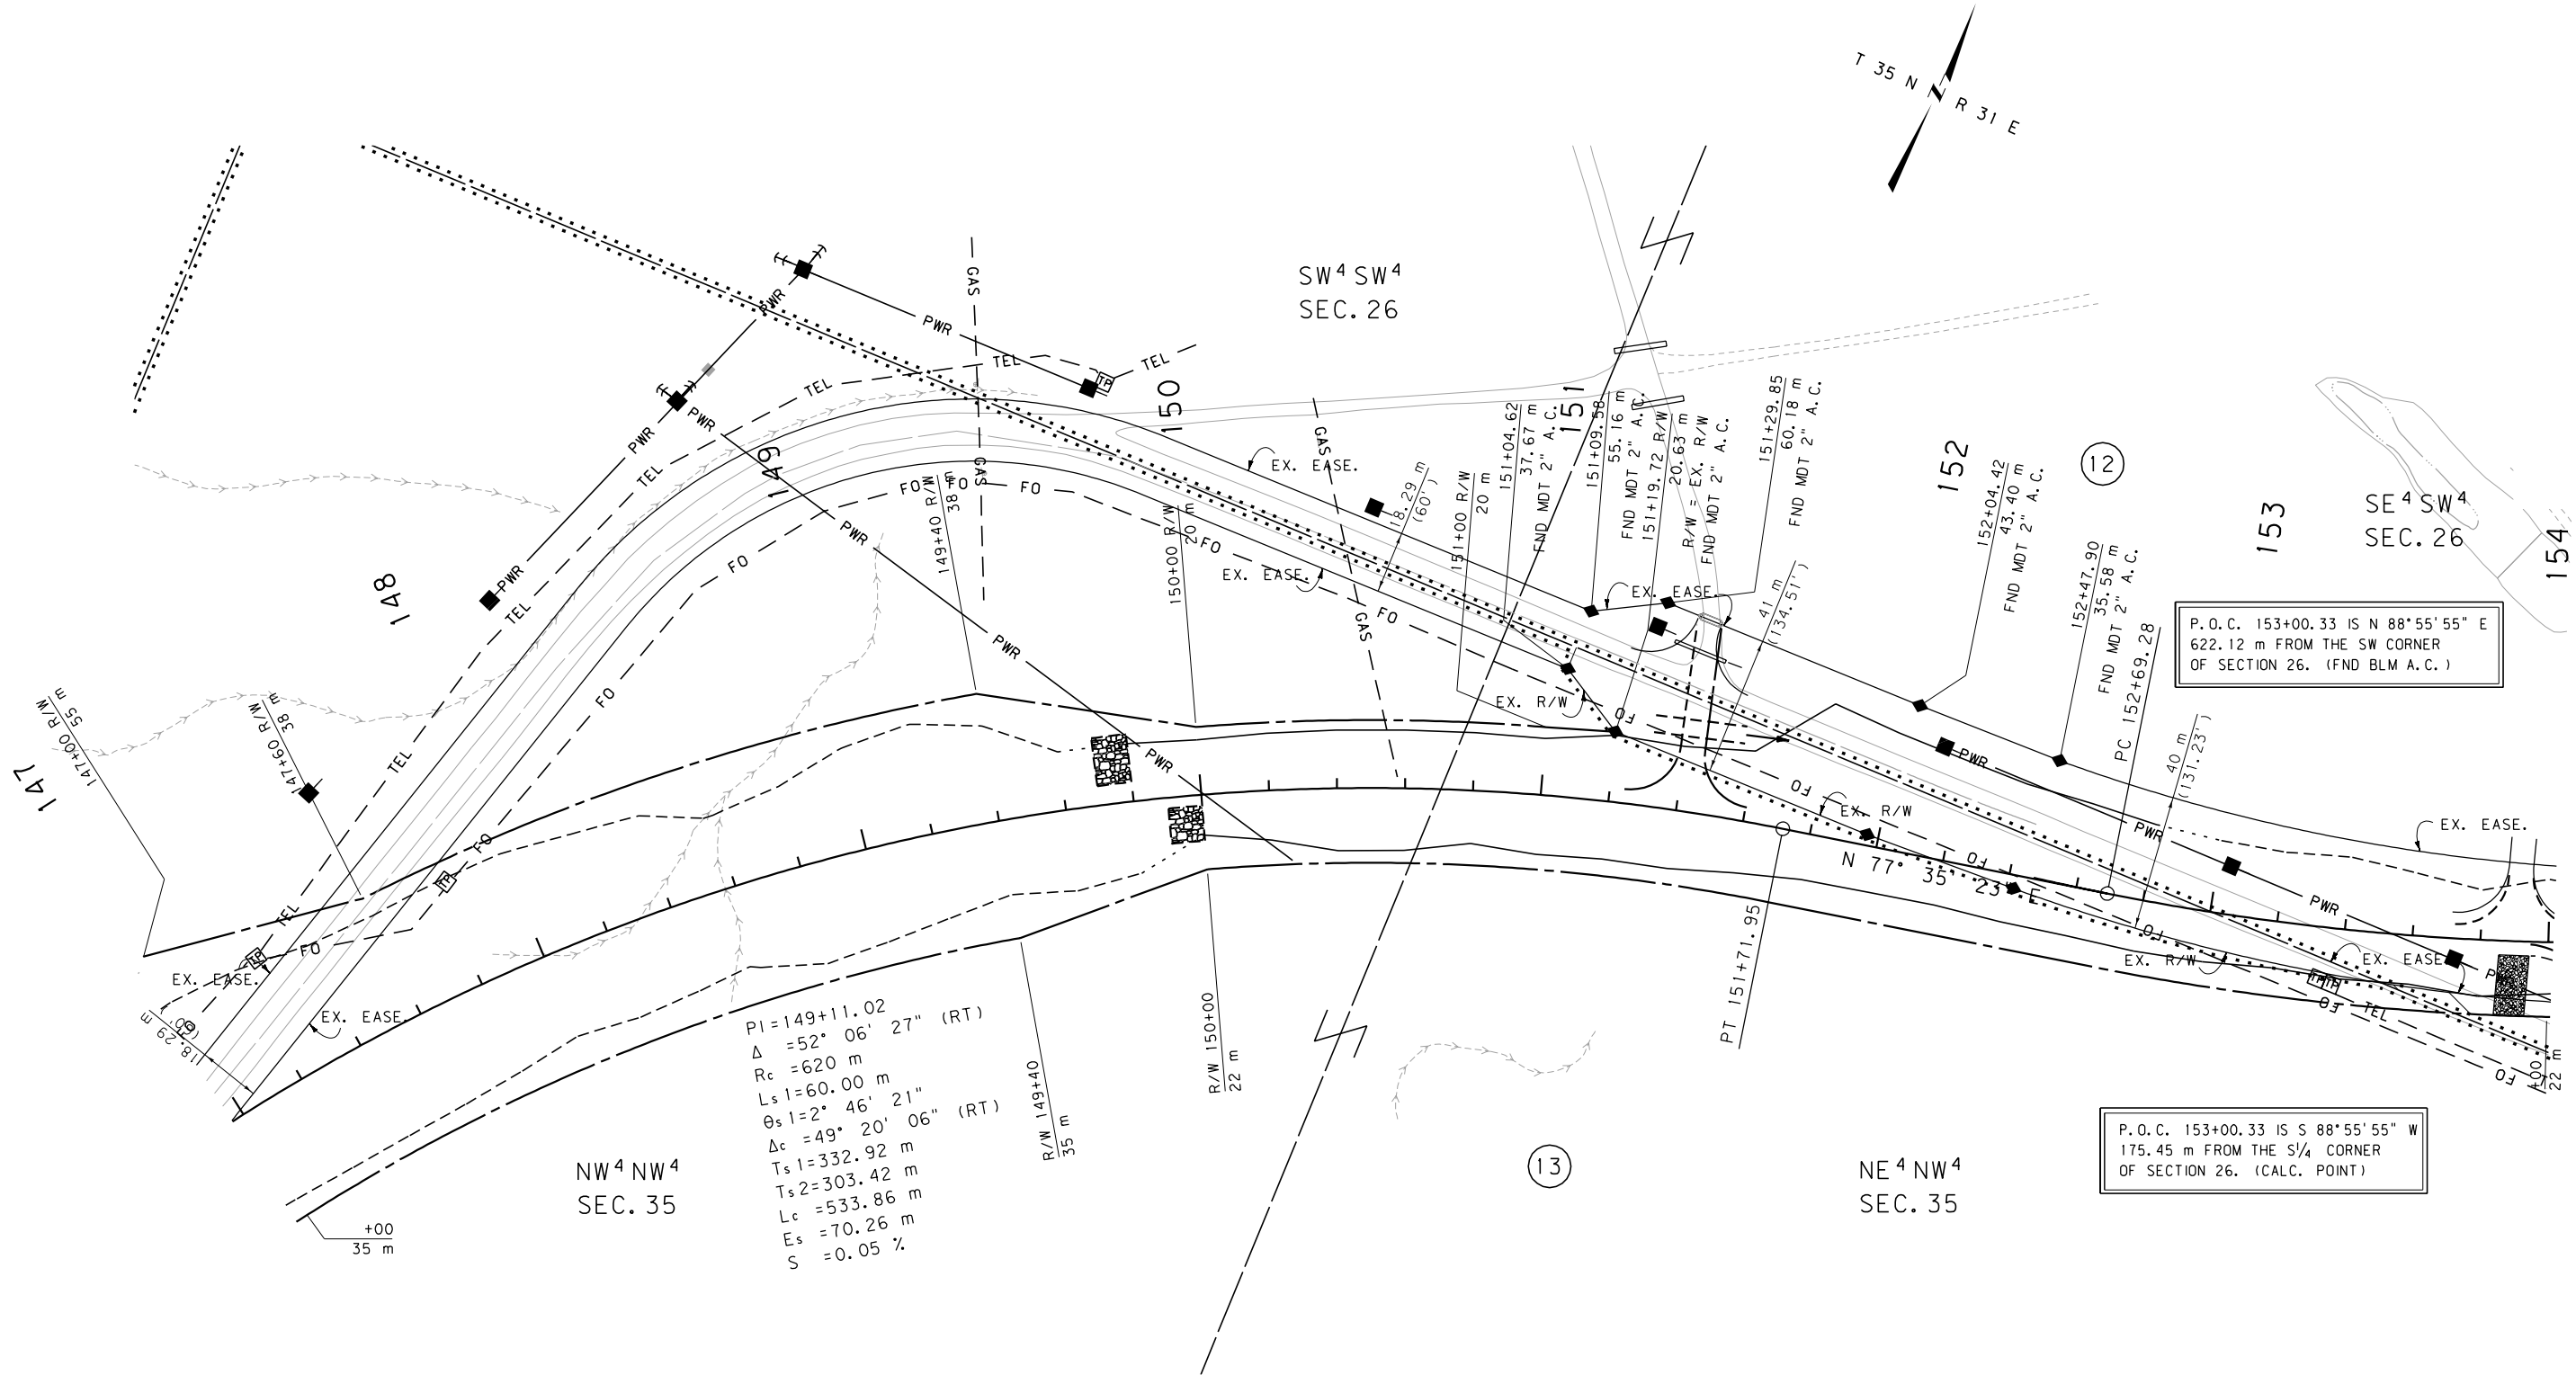

PROJECT NUMBER 4481-007



NW⁴ SE⁴
SEC. 26

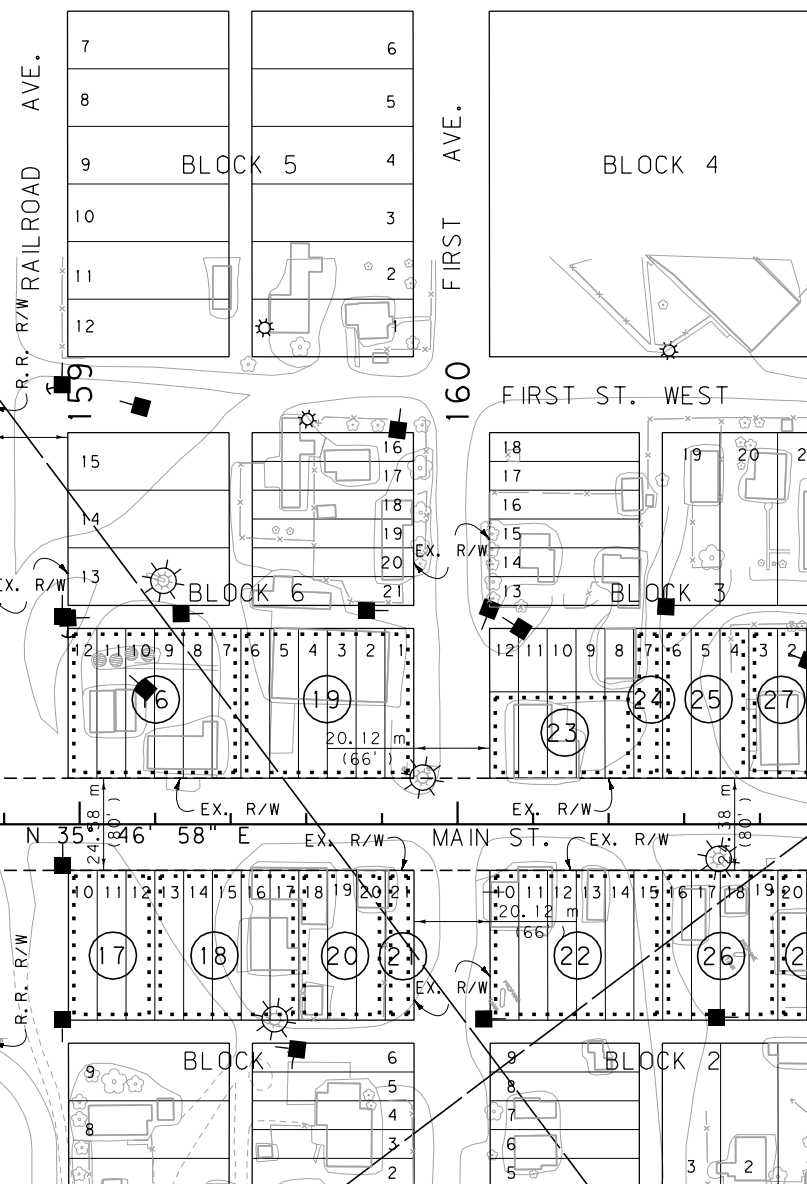

SE 4 SW 4
SEC. 26

SW⁴ SE⁴
SEC. 26

SEE SHEET NO. 2 FOR OWNERSHIP NAMES, ADDRESSES, AREAS, ETC.

MDT★
MONTANA DEPARTMENT
OF TRANSPORTATION

MONTANA

c:\dgn\448 Iroplnz08.dgn
8/12/2010
8:19:37 AM
23 CPS - U0679

GRID STATE PLANE COORDINATES

THIS IS A STATE PLANE COORDINATE PROJECT.
ALL DIMENSIONS, DISTANCES AND AREAS ON THIS
PROJECT ARE GRID, EXCEPT FOR THE EXISTING
R/W WIDTH DIMENSION, WHICH IS RECORD. THE
COMBINATION SCALE FACTOR IS 0.99974251.

FOR EXISTING R/W RETRACEMENT, SEE
CERTIFICATE OF SURVEY NO. 374.

NOTES: 1. ALL MEASUREMENTS ARE METRIC EXCEPT AS NOTED

2. THE PROPOSED R/W LINE WHERE A SPIRAL CURVE TRANSITION IS USED IS A CHORD RATHER THAN A CONCENTRIC CURVE.

3. THE ENGLISH AREAS ARE FOR INFORMATIONAL PURPOSES ONLY.

4. ALL STATIONS AND OFFSETS FOR R/W BREAKS ARE IN REFERENCE TO THE R/W BASELINE.

BACKSLOPE LIMITS INCLUDE ROUNDING		
CONSTRUCTION LIMITS:		
FHWA/DOT APPROVAL		8/1/06
MAP REVISED	4/6/09	5/27/09

MONTANA
DEPARTMENT OF TRANSPORTATION
RIGHT OF WAY PLAN
PHILLIPS COUNTY
SCALE 1" = 1000

