


PLANS
NOT
TO
SCALE

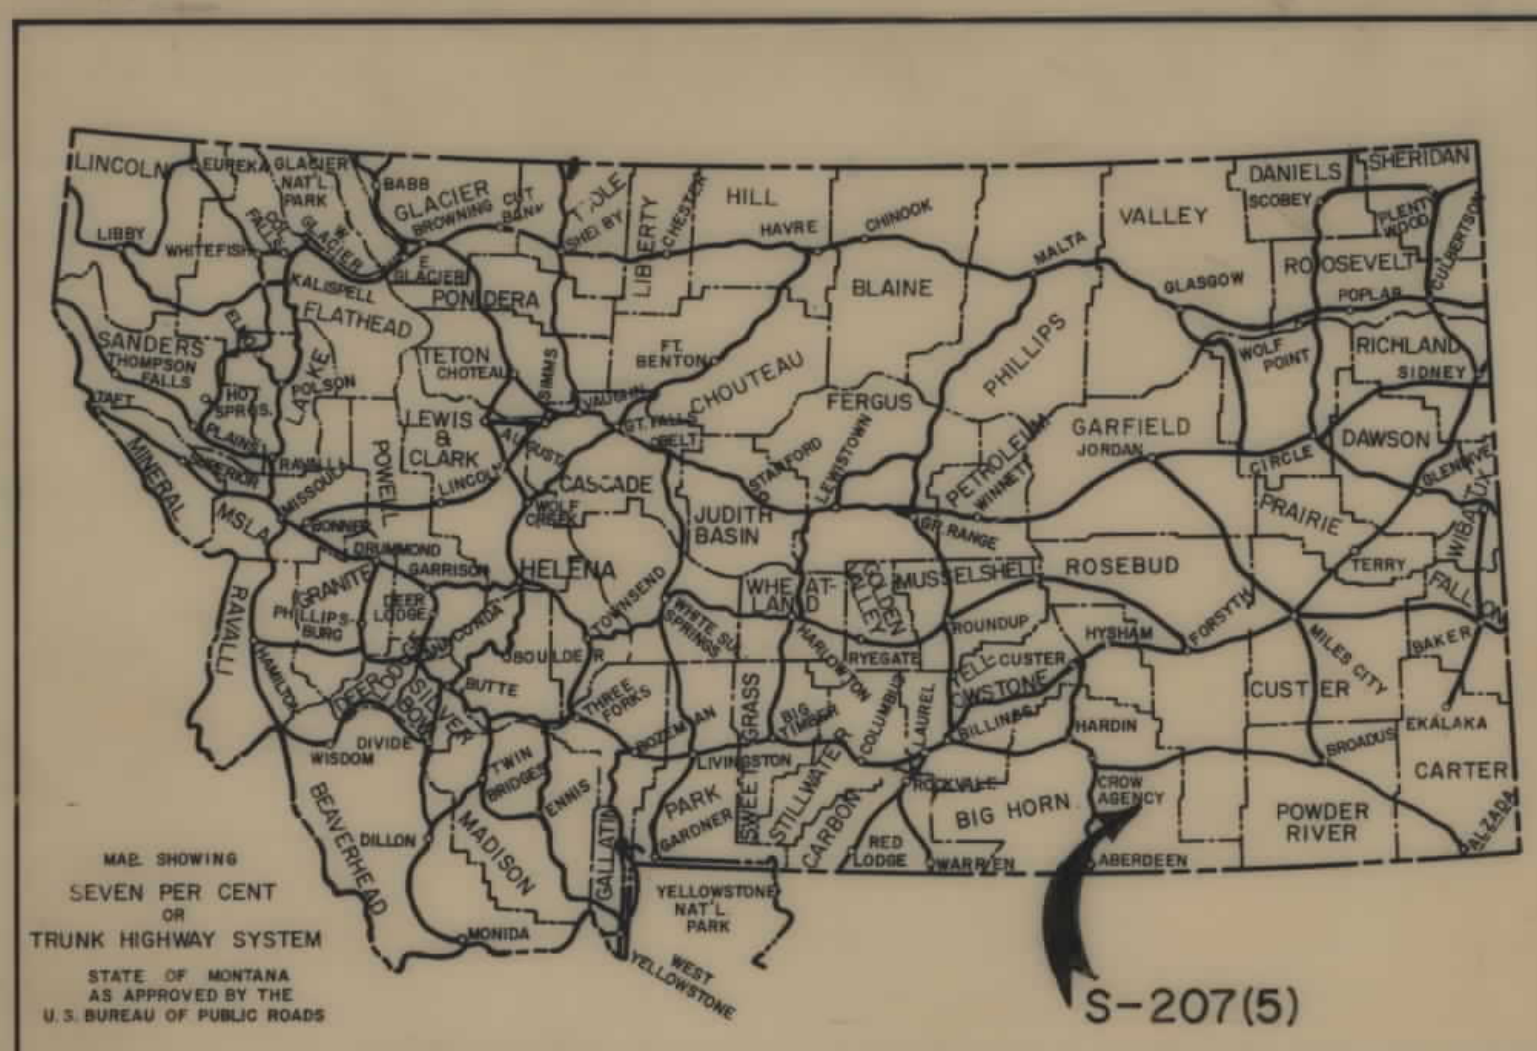


STATE OF MONTANA

STATE HIGHWAY COMMISSION

RIGHT OF WAY PLAN OF
FEDERAL AID PROJECT NO. S-207(5) R/W
S-207(1) CONST.
WYOMING LINE - BUSBY

11.206 MILES

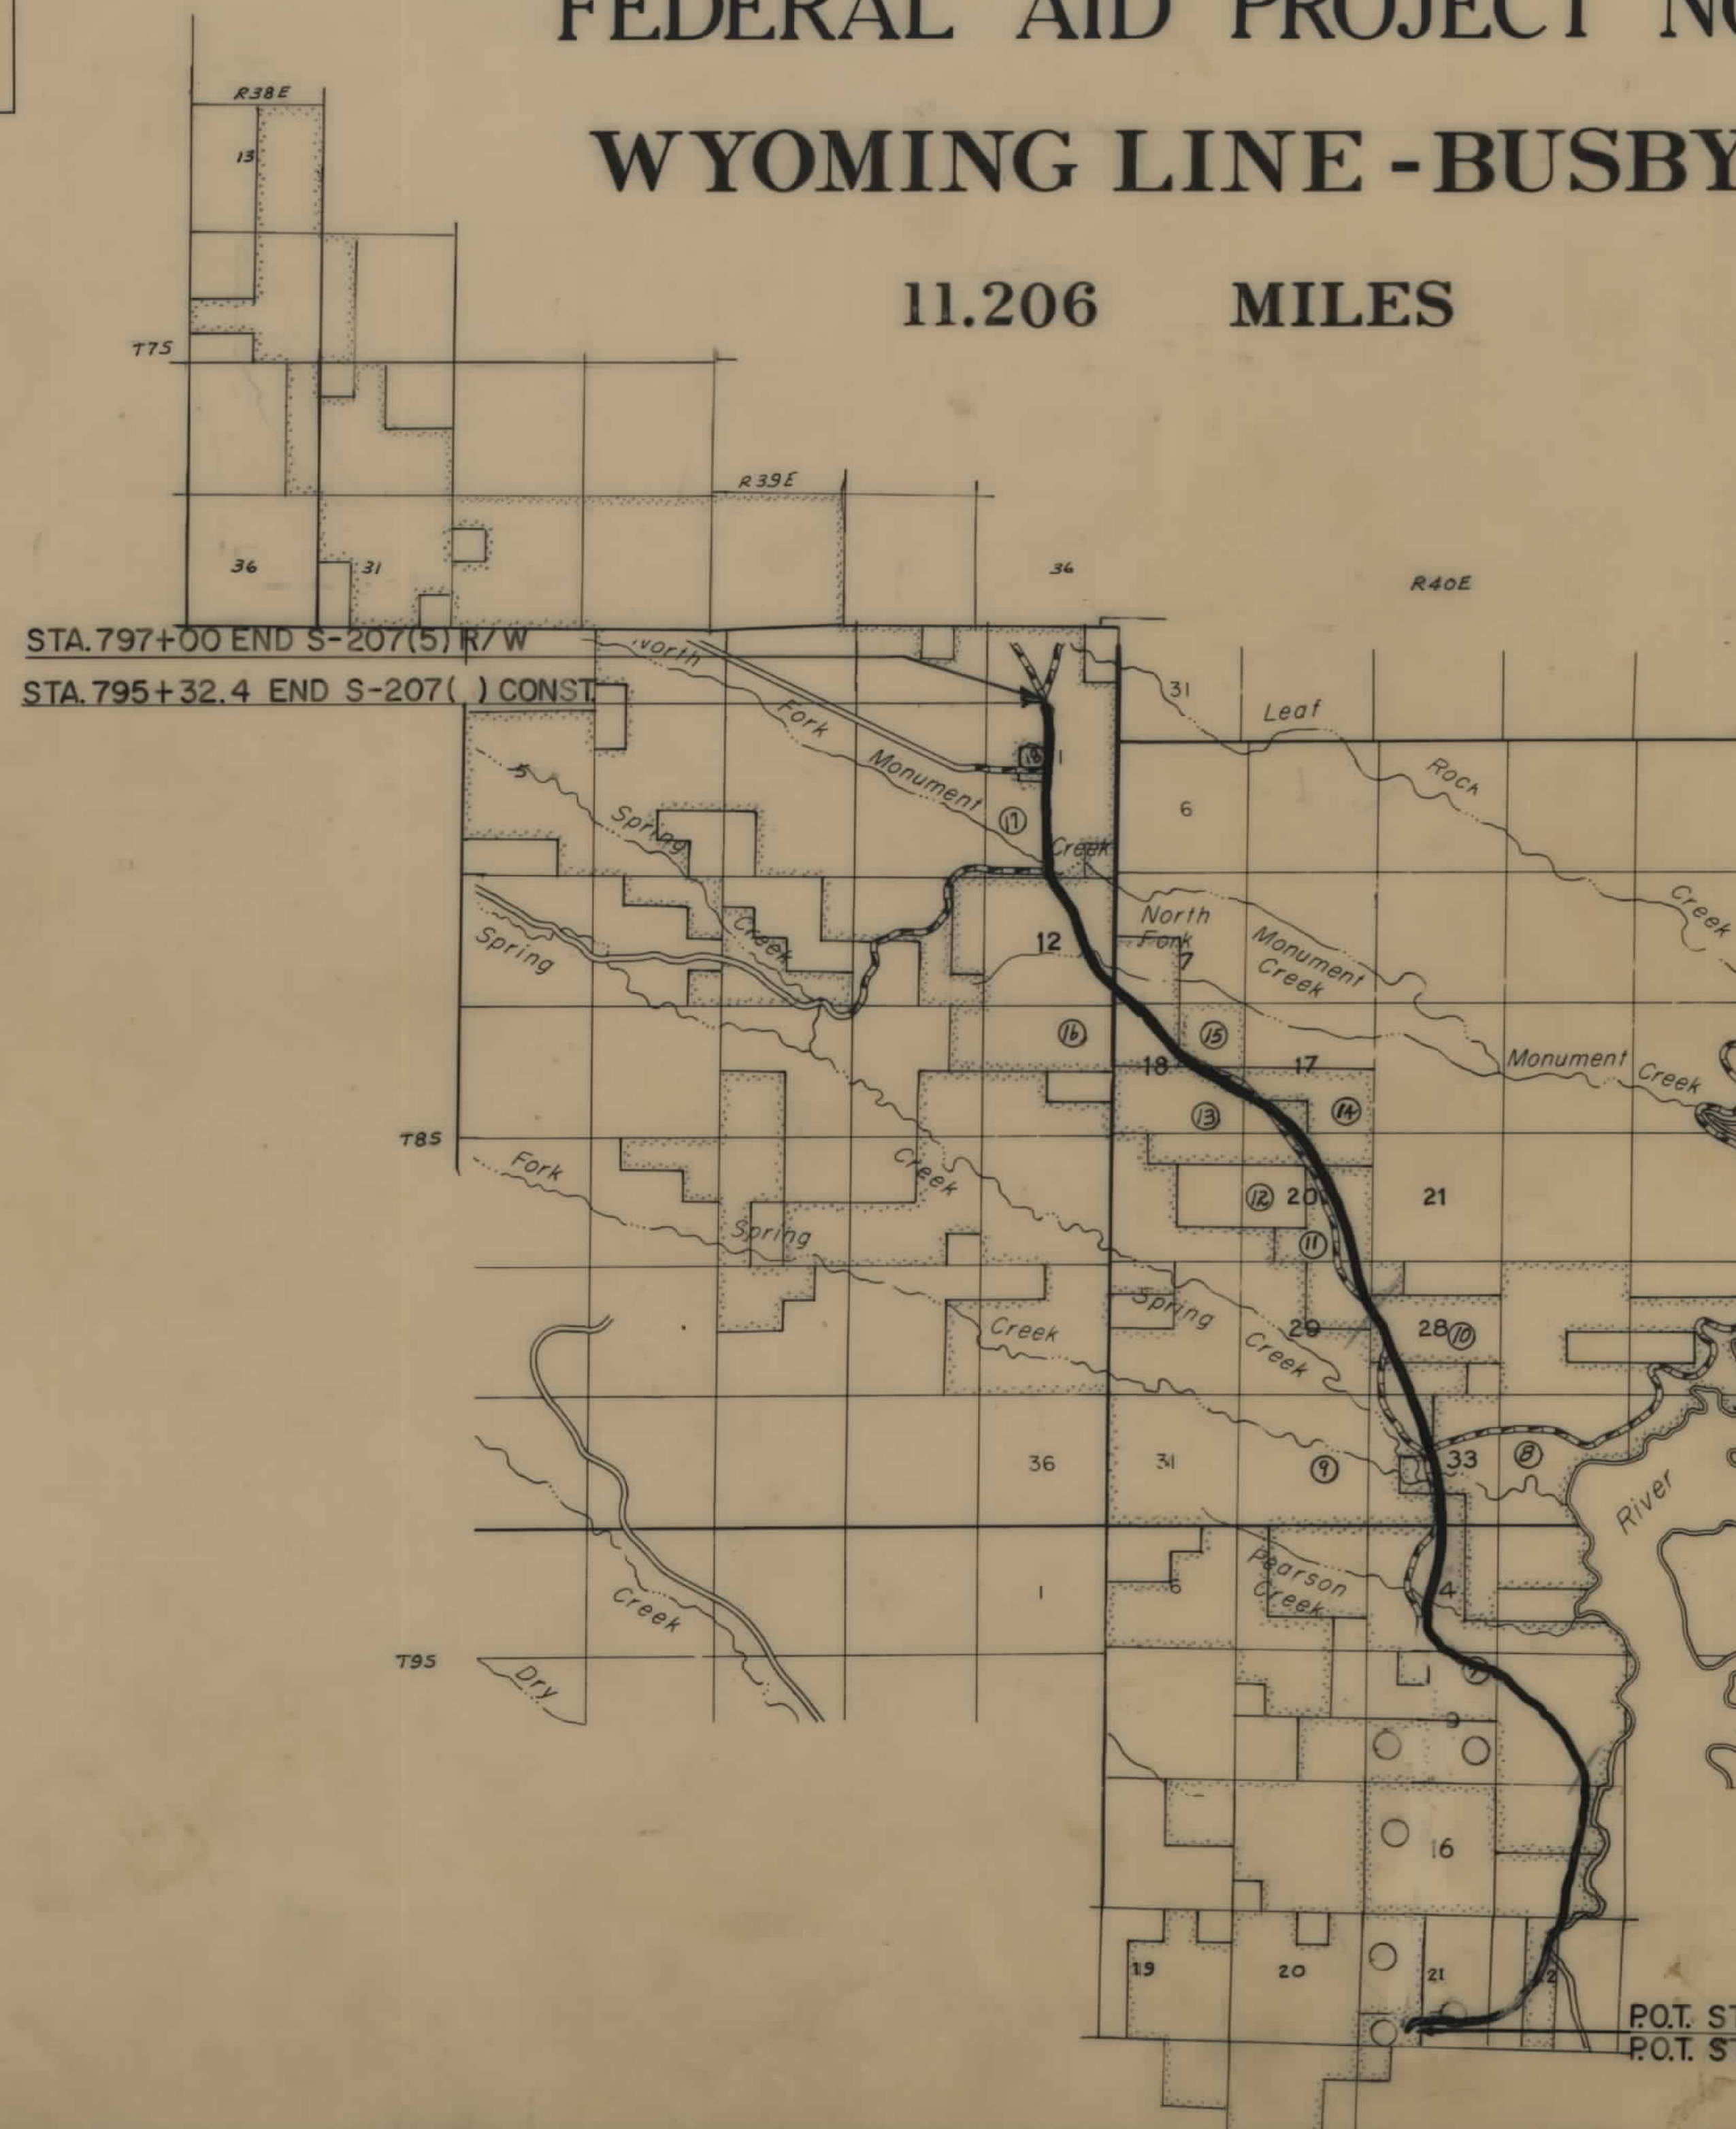

CONVENTIONAL SIGNS

RIGHT OF WAY LINE	
CENTERLINE (C) OR PROJECTED LINE	
STK'D. CENTERLINE	
PARCEL NUMBER	
OWNERSHIP BOUNDARY	
R/W USE EXISTING R/W LT OR RT.	
PRESENT TRAVELED WAY (RTW.)	
R/W LINE FENCED	
RAILROAD R/W	
CONSTRUCTION LIMITS	
FENCE LINE	
CONTROL OF ACCESS WITH FENCE	
CONTROL OF ACCESS WITHOUT FENCE	
GATE IN FENCE	
CATTLE GUARD=24'	
STATE & NATIONAL BORDER LINES	
CITY OR TOWN LIMITS LINE	
COUNTY LINE	
RESERVATION LINE	
TOWNSHIP & SECTION LINE	
1/2 SECTION LINE	
1/4 SECTION LINE	
SECTION CORNER	
1/4 SECTION COR.	
1/16 SECTION COR.	
CENTER OF SECTION	
TELEPHONE OR TELEGRAPH POLES IN PLACE	
POWER POLES IN PLACE	
TEL. OR TEL. OR POWER POLES TO BE MOVED	
NEW PIPES	
OLD PIPES IN PLACE	
OUTLET DITCH	
INLET DITCH	
DITCHES	
CHANNEL CHANGES	
BRIDGE	
RAILROADS	

FED. ROAD DIST. NO.	STATE OF	FED. AID PROJECT NUMBERS	STATE NO.	SHEET NO.	TOTAL SHEETS
8	MONTANA	S-207(5)	3207-05	1	14

WYOMING LINE - BUSBY

INDEX

PARCEL NO.	OWNERSHIPS	SHEET NO.
1	* DELETED	
2	"	
3, 5	"	
4	"	
6	"	
7, 7 & 20	PACIFIC POWER AND LIGHT INC.	4, 5
8, 10	GLEN & HANNAH MOCK	4, 5, 6, 7
9	LEROY L. SCRUTCHFIELD, ET. AL.	5, 6
11, 13, 15, 18, 19	UNITED STATES OF AMERICA	5, 7, 8, 9, 11
12, 14	FRANK & JOE PANETTA	7, 8
16	JOSEPH M. & ALMEDA B. PIERCE	9, 10
17	MARY YOUNG, ET. AL., C/D J. & L. YOUNG	10, 11

* PARCELS 1-6 THESE EASEMENTS WERE ACQUIRED BY THE DECKER COAL CO. IN THE NAME OF BIG HORN CO., MONTANA. THESE EASEMENTS WILL REMAIN IN THAT STATUS.


STATE HIGHWAY COMMISSION OF MONTANA	
APPROVED:	
<i>April 27 19 30</i> <i>Lewis M. Chittim</i> STATE HIGHWAY ENGINEER	
U.S. DEPARTMENT OF TRANSPORTATION FEDERAL HIGHWAY ADMINISTRATION BUREAU OF PUBLIC ROADS	
APPROVED:	
DIVISION ENGINEER	DATE

P.O.T. STA. 00+00 BEG. S-207(5) =
P.O.T. STA. 198+05.93 END S-207(2)

STATE APP. 7-7-10
11-10-71, 1-6-72, 4-11-72 8-20-70, 6-25-71

[illegible]

FED. ROAD DIST. NO.	STATE OF	FED. AID PROJECT NUMBER		STATE	SHEET	TOTAL
		CONST. NO.	R/W NO.	NO.	NO.	SHEETS
8	MONTANA		S-207(5)	3207-05	2	14

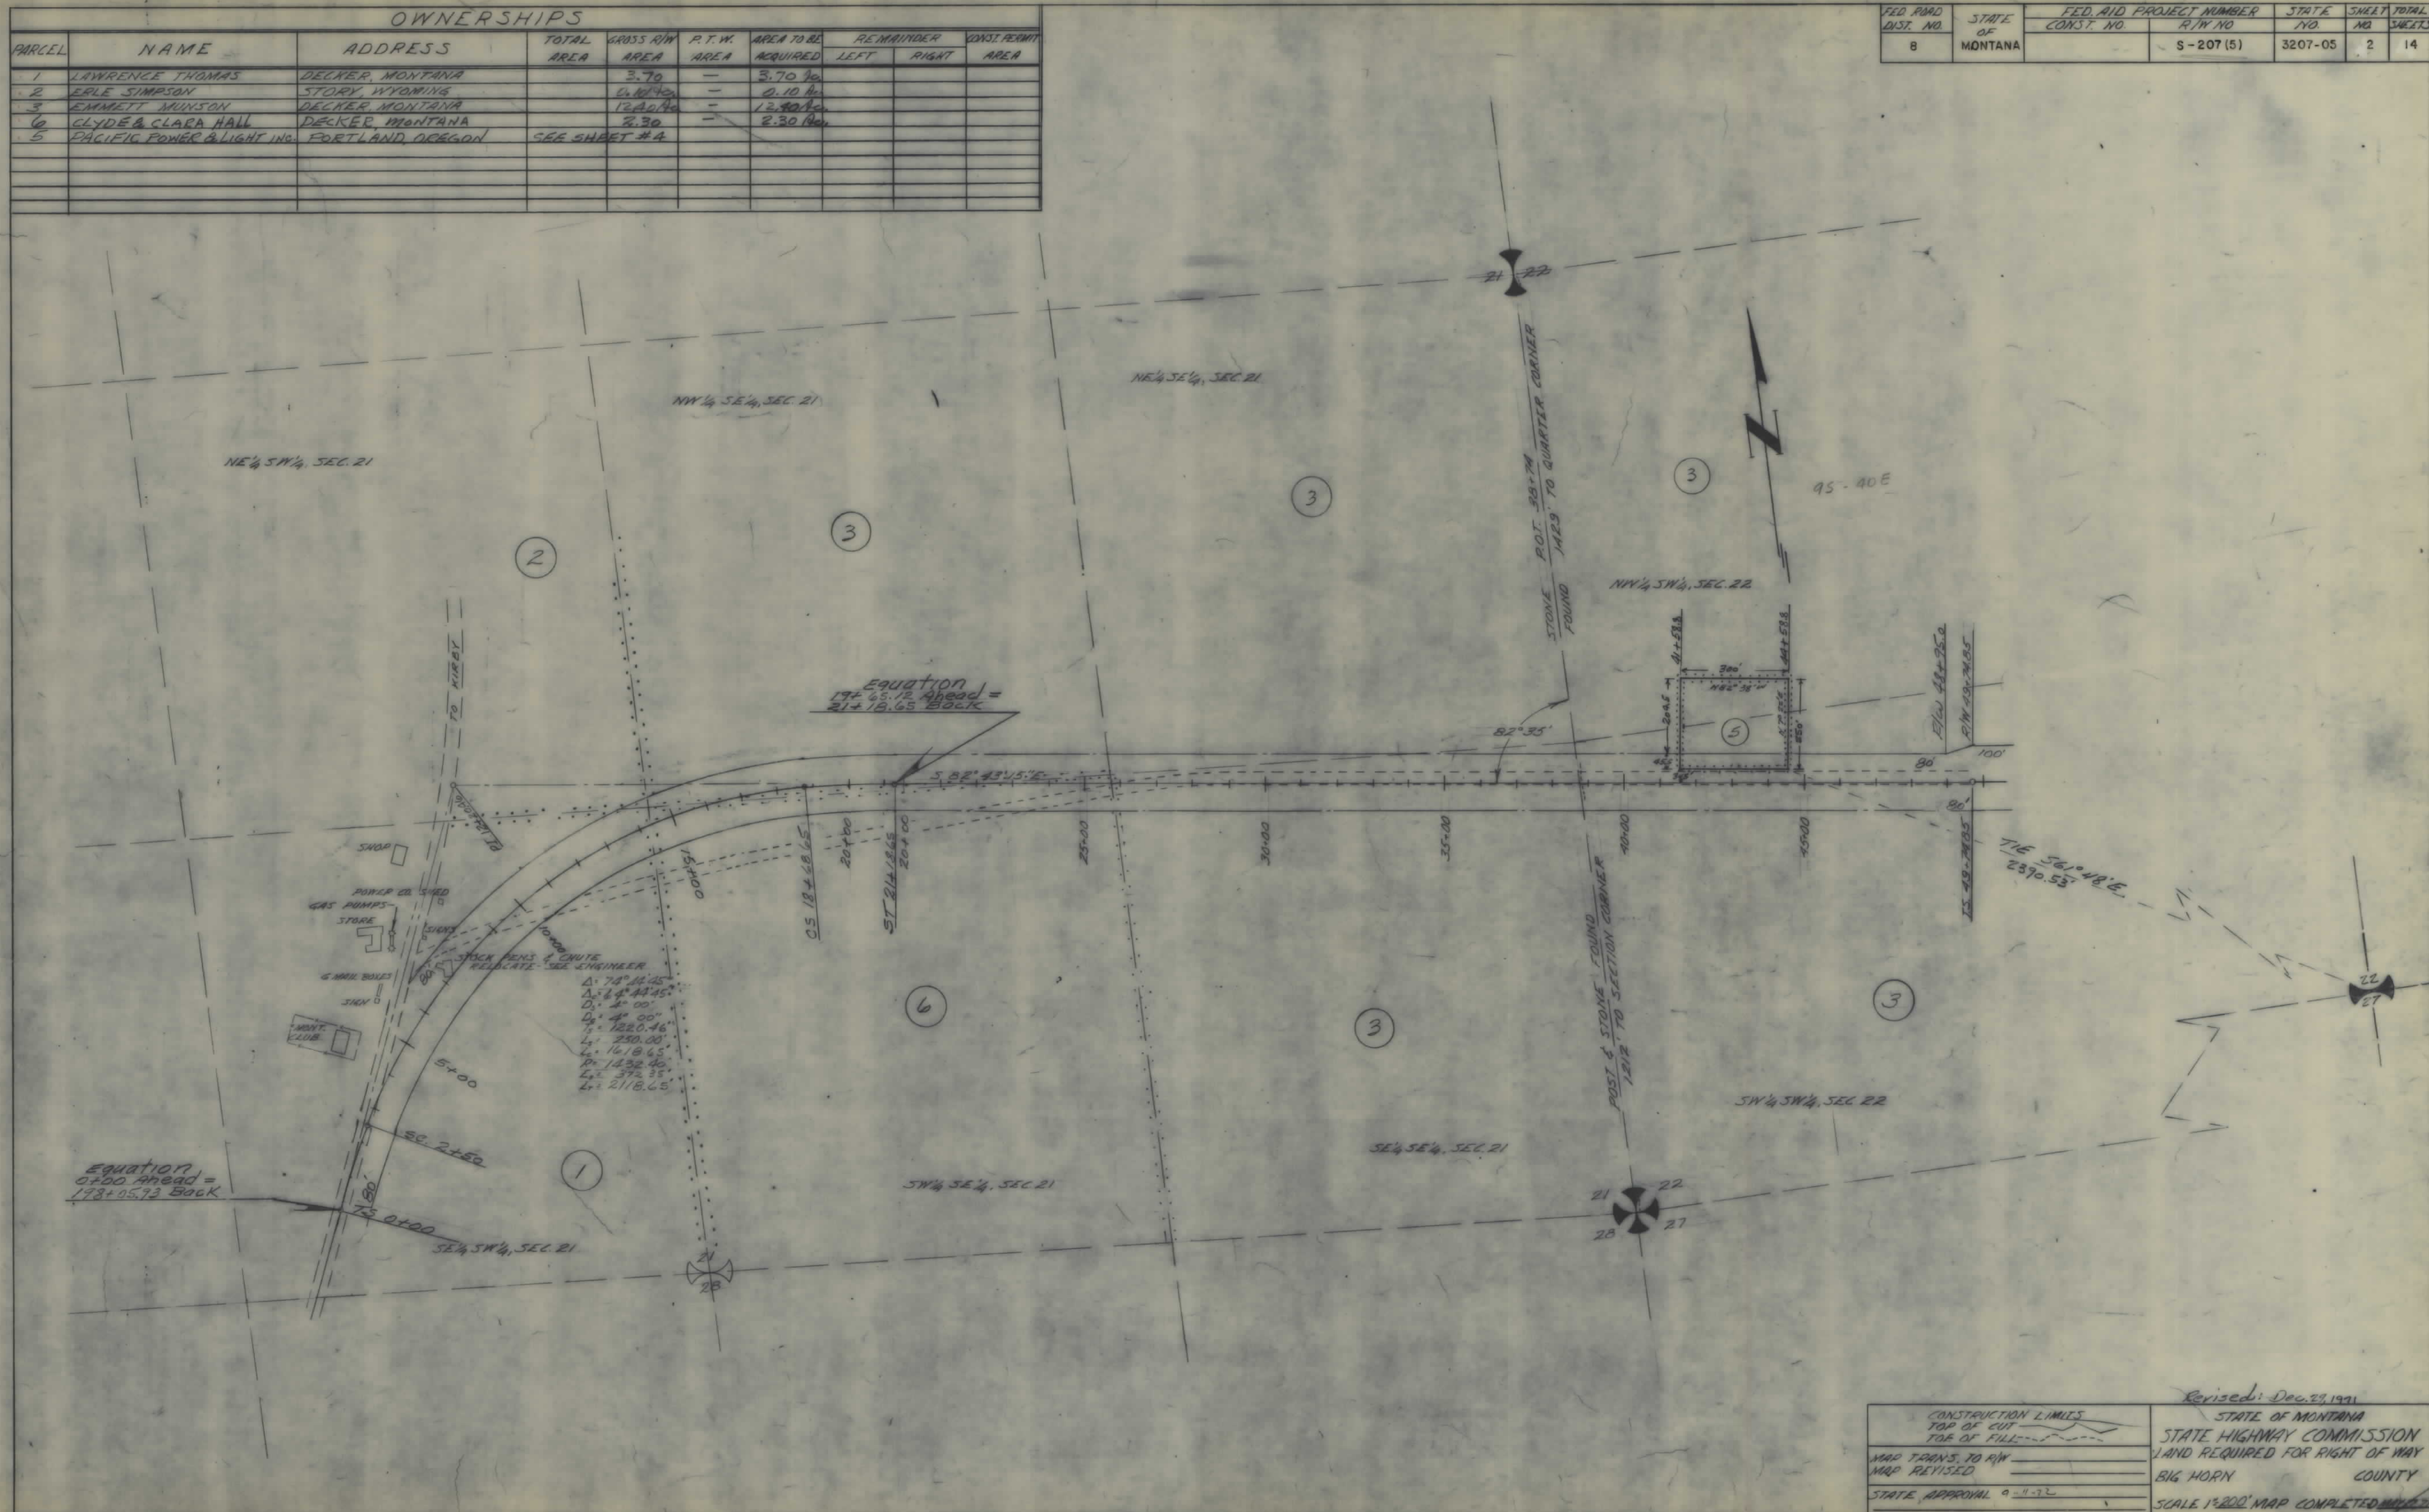

OWNERSHIPS									
PARCEL	NAME	ADDRESS	TOTAL AREA	GROSS R/W AREA	P.T.W. AREA	AREA TO BE ACQUIRED	REMAINDER		CONST. PERMIT AREA
							LEFT	RIGHT	
3	EMMETT MUNSON	DECKER MONTANA	SEE SHEET #1						
4	STATE OF MONTANA - ROAD DEPT.								
	TO DECKER COAL COMPANY								
	BOARD OF STATE LANDS & INVESTMENTS	HELENA, MONT.	164.37	17.90	-	17.90			
	MONTANA WATER RESOURCES BOARD	"	128.23	22.90	-	22.90			

FED. ROAD DIST. NO.	STATE OF	FED. AID PROJECT NUMBER	STATE NO.	SHEET TOTAL
8	MONTANA	CONST. NO. R/W NO.	3207-05	3 14



CONSTRUCTION LIMITS TOP OF CUT TOE OF FILL	STATE OF MONTANA STATE HIGHWAY COMMISSION LAND REQUIRED FOR RIGHT OF WAY
MAP TRANS. TO R/W MAP REVISED	BIG HORN COUNTY
STATE APPROVAL 9-11-72	SCALE 1"=200' MAP COMPLETED MAY 22, 72

OWNERSHIPS									
PARCEL	NAME	ADDRESS	TOTAL AREA	GROSS R/W AREA	P.T.W. AREA	AREA TO BE ACQUIRED	REMAINDER		CONST. PERMIT AREA
							LEFT	RIGHT	
11	U. S. A. (B.L.M.)			28.0 AC.	6.9 AC.	21.1 AC.			
12	FRANK & JOE PANETTA	SHERIDAN, MONTANA		0.8 AC.	0.4 AC.	0.4 AC.			
13	UNITED STATES OF AMERICA			12.7 AC.	2.7 AC.	10.0 AC.			
14	FRANK & JOE PANETTA	" "		3.2 AC.	0.1 AC.	3.1 AC.			
15	U. S. A. (B.L.M.)								
12 & 14	FRANK & JOE PANETTA	" "	640.0 AC.	4.0 AC.	0.5 AC.	3.5 AC.	320.0 AC.	316.0 AC.	

FED. ROAD DIST. NO.	STATE OF MONTANA	FED. AID PROJECT NUMBERS		STATE NO.	SHEET NO.	TOTAL SHEETS
		CONST. NO.	R/W NO.			
8	MONTANA		S-207(5)	3207-05	11	14

