


PLANS

NOT

TO

SCALE

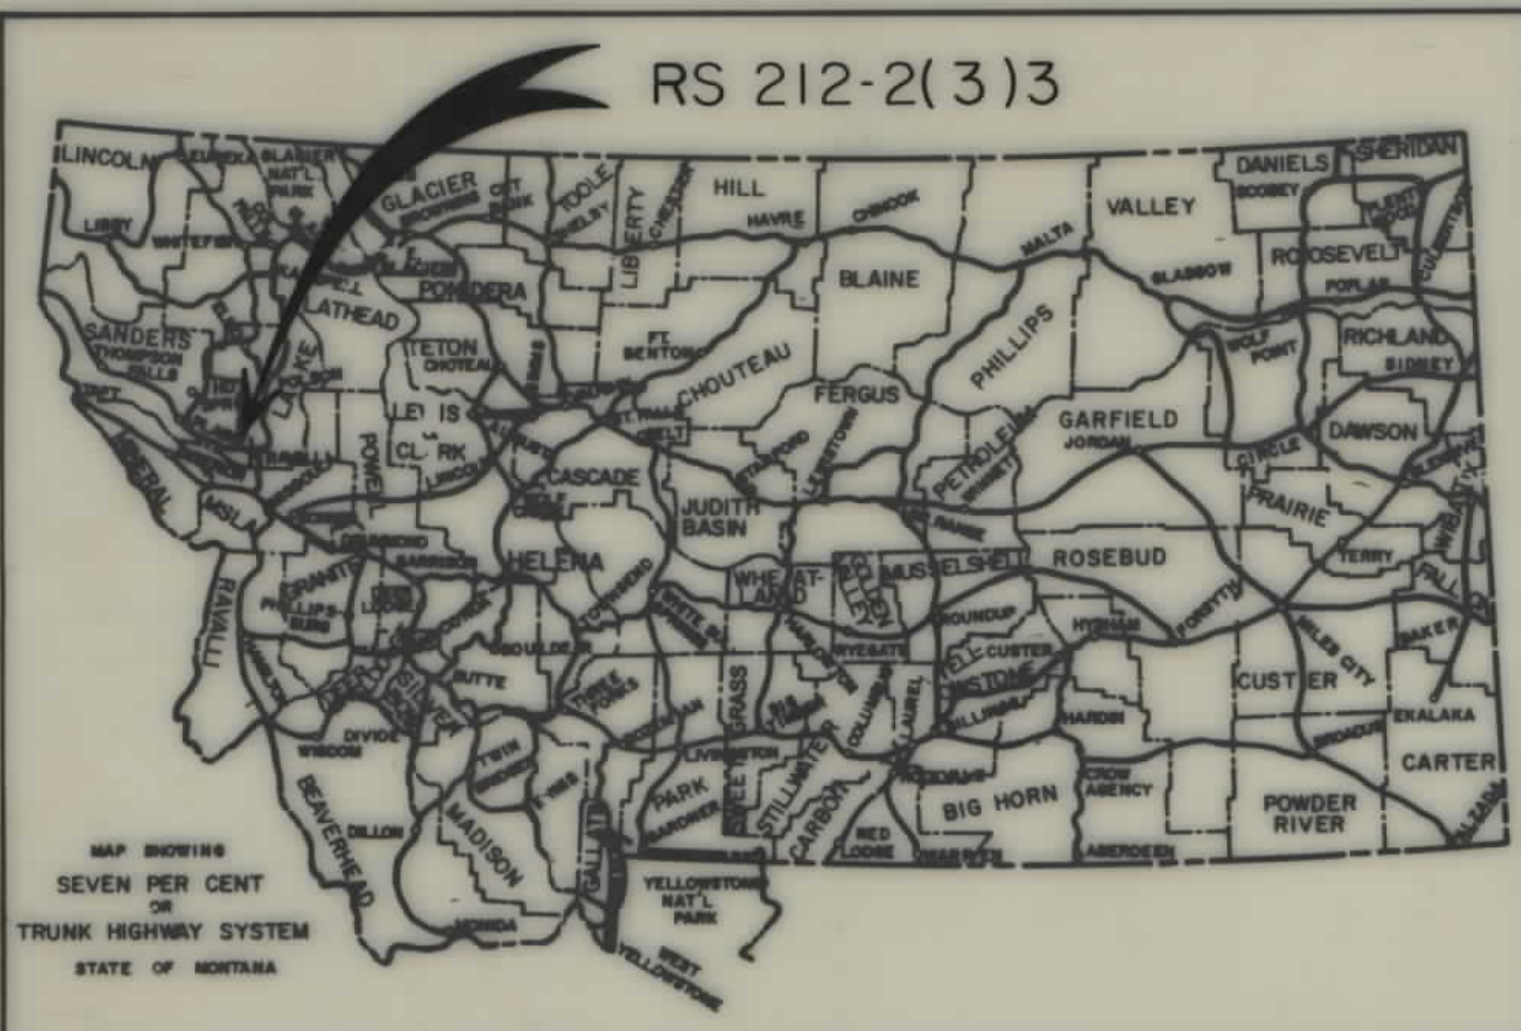

STATE	PROJECT NO.	SHEET NO.	TOTAL SHEETS
MONT.	RS 212-2(3)3	1	5


STATE OF MONTANA
DEPARTMENT OF HIGHWAYS
RIGHT OF WAY PLAN OF
FEDERAL AID PROJECT NO. RS 212-2(3)3 R/W
RS 212-2(4)3 CONST.
MOIESE - SOUTH

INDEX		
PARCEL NO.	OWNERSHIPS	SHEET NO.
1	BURLINGTON NORTHERN R.R.	2-5
2	W. WAYNE & PEARL GRANT	2
3	NATIONAL BISON RANGE	2 & 3
4	HEIRS OF LARRY FETTKETHER	3
5	BURLINGTON NORTHERN R.R.	3-4-5
6	CONFEDERATE SALISH & KOOTENAI TRIBES	3
7	ALLOTMENT 2392	3-4-5
8	NATIONAL BISON RANGE	4 & 5
9	FLATHEAD IRRIGATION PROJECT	4 & 5

CONVENTIONAL SIGNS

PROPOSED RIGHT OF WAY LINE
EXISTING RIGHT OF WAY LINE
RAILROAD RIGHT OF WAY LINE
CENTERLINE (C) OR PROJECTED LINE
STK'D CENTERLINE
OWNERSHIP BOUNDARY
PRESENT TRAVELED WAY (P.T.W.)
R/W LINE FENCED
CONSTRUCTION LIMITS
FENCE LINE
CONTROL OF ACCESS WITH FENCE
LIMITED ACCESS
EXISTING LIMITED ACCESS
GATE IN FENCE
CATTLE GUARD = 24'
STATE & NATIONAL BORDER LINES
CITY OR TOWN LIMITS LINE
COUNTY LINE
RESERVATION LINE
TOWNSHIP & SECTION LINE
1/4 & 1/2 SECTION LINE
SECTION CORNER
1/4 SECTION COR.
1/16 SECTION COR.
CENTER OF SECTION
TELEPHONE OR TELEGRAPH POLES IN PLACE
POWER POLES IN PLACE
TEL. OR TEL. OR POWER POLES TO BE MOVED
NEW PIPES
OLD PIPES IN PLACE
OUTLET DITCH
INLET DITCH
DITCHES
CHANNEL CHANGES
BRIDGES
RAILROADS
PARCEL NUMBER
NEW APPROACH
EXISTING APPROACH
LIMITED ACCESS

1.4 MILES

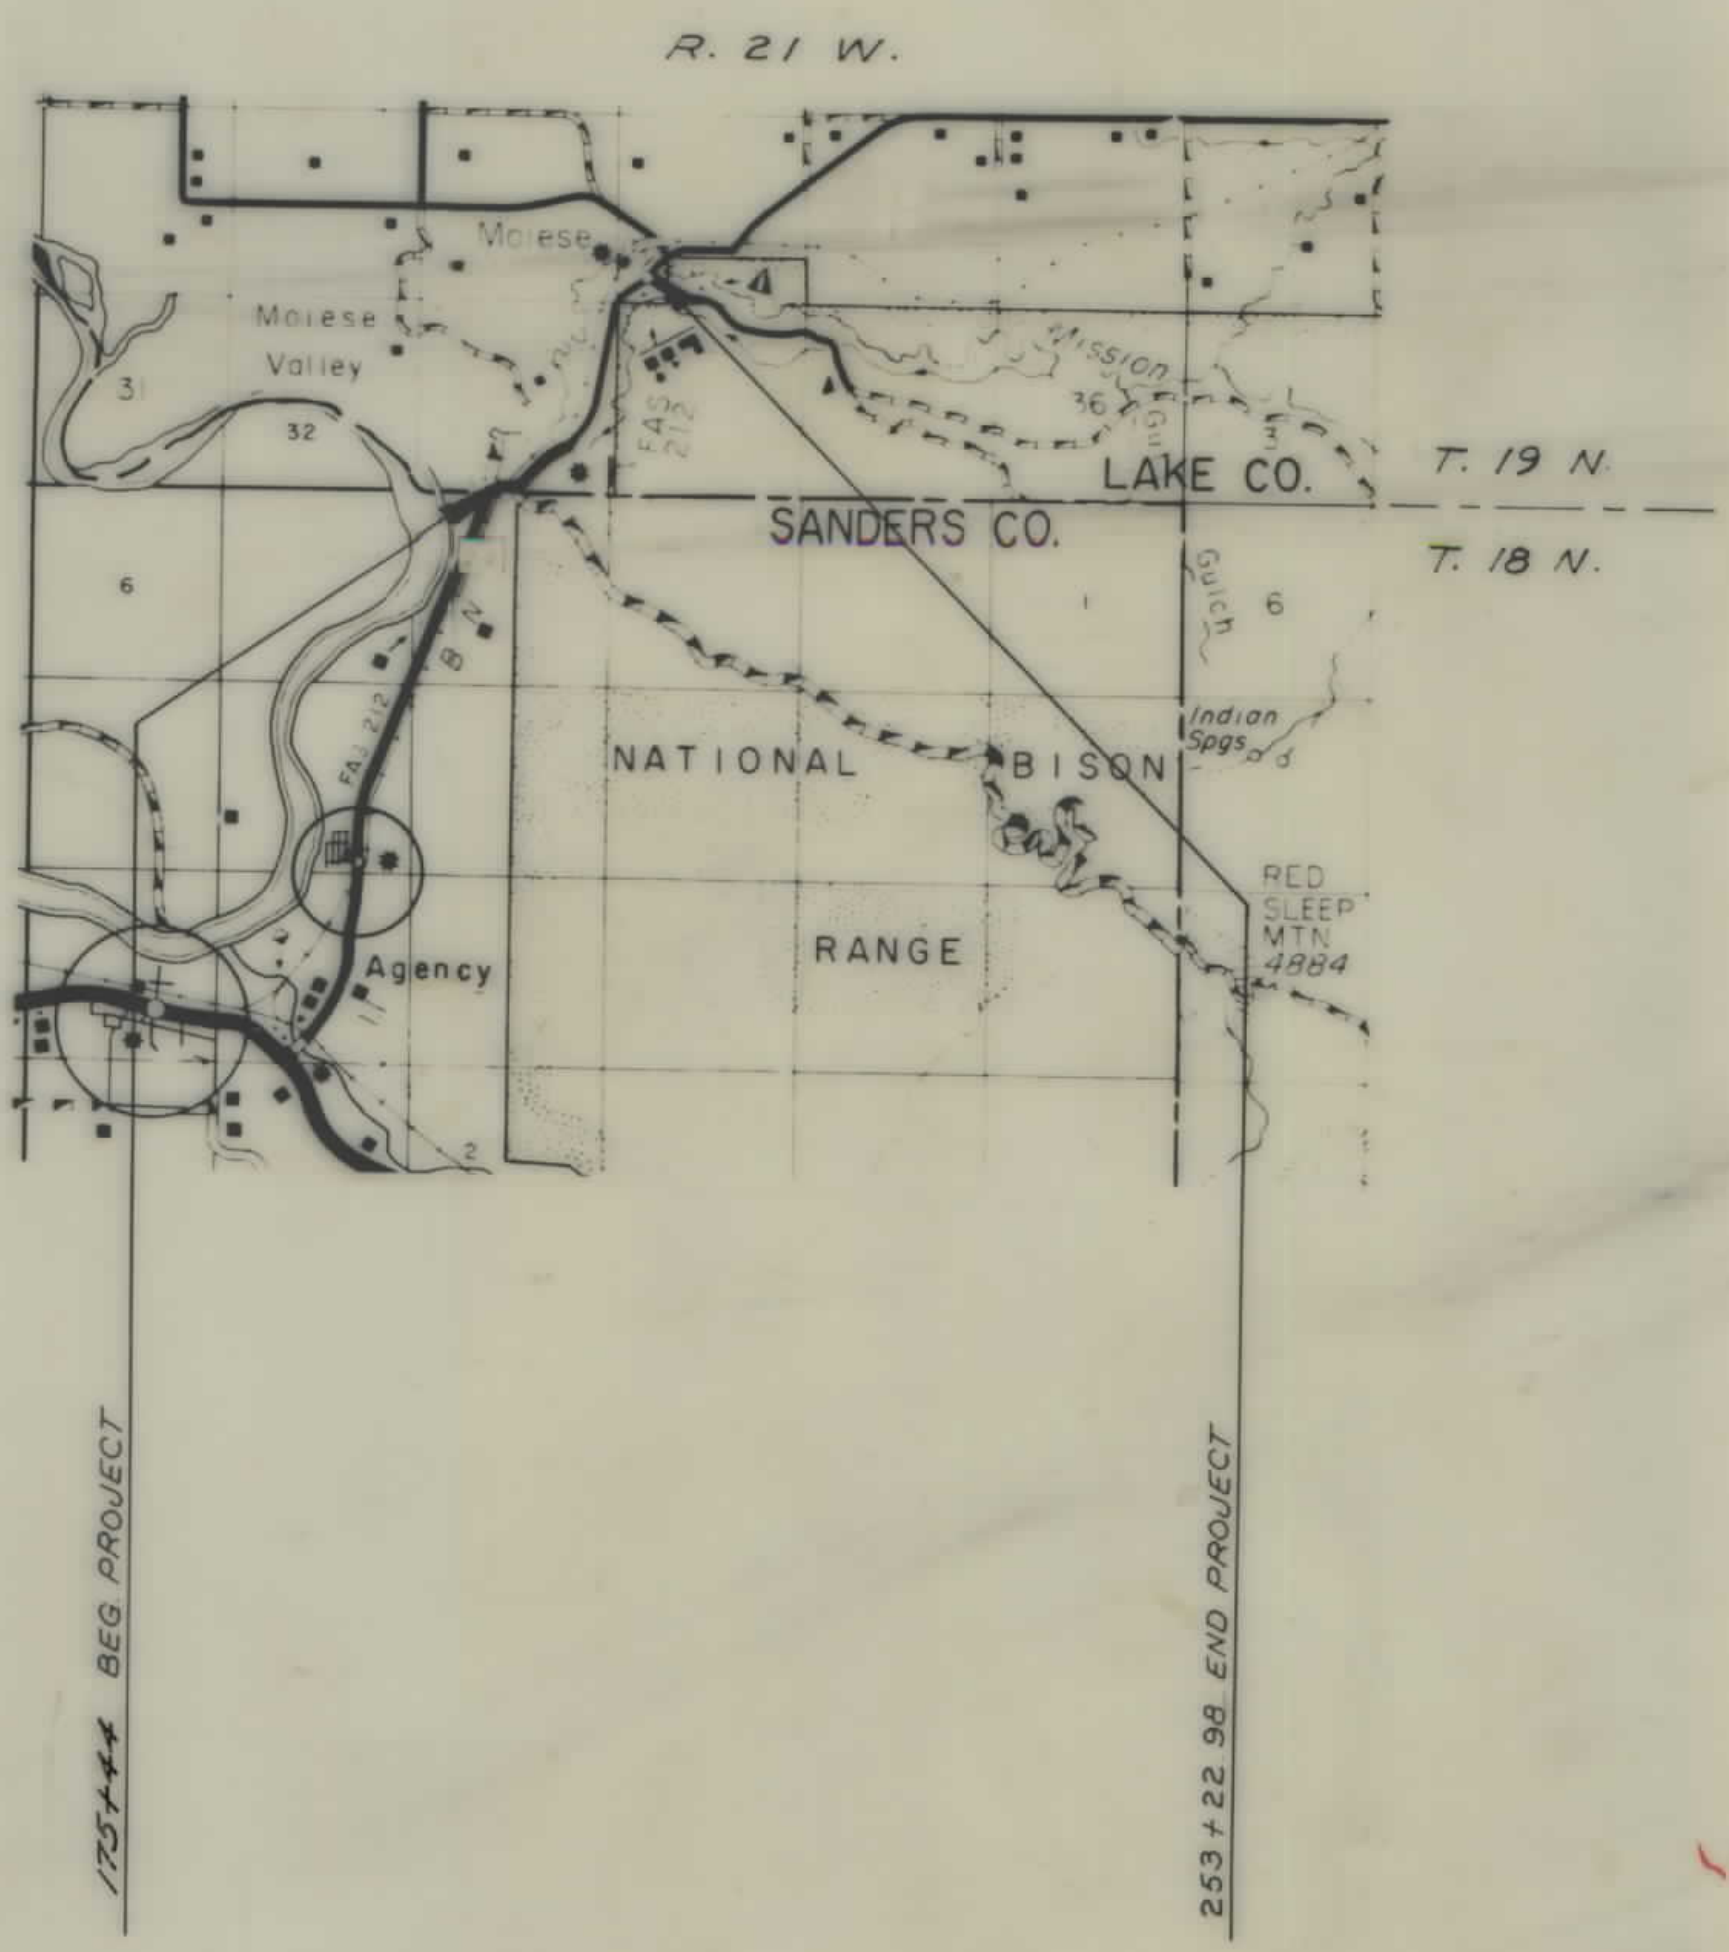

RELATED PROJECTS	ASSOCIATED PROJECT AGREEMENT NUMBERS

STATE OF MONTANA
DEPARTMENT OF HIGHWAYS

APPROVED: May 2 19 83

GARY J. WICKS
DIRECTOR OF HIGHWAYS
BY: Stephen C. Kologi
CHIEF
PRECONSTRUCTION BUREAU

U.S. DEPARTMENT OF TRANSPORTATION
FEDERAL HIGHWAY ADMINISTRATION

APPROVED: _____
DIVISION ADMINISTRATOR


DATE _____

STATE APPR: 5-11-83
REVISED: 6-2-83, 6-14-83

RS 212-2(1)3 P.E.

OWNERSHIPS									
PARCEL	N A M E	A D D R E S S	TOTAL AREA	GROSS R/W AREA	P.T.W. AREA	AREA TO BE ACQUIRED	REMAINDER LEFT	REMAINDER RIGHT	CONST. PERM. AREA
3	NATIONAL BISON RANGE			0.14 AC.	0.11 AC.	0.03 AC.			
4	HEIRS OF LARRY FETTKETHER	GARNET FETTKETHER, MOIESE, MT. 59824		5.70 AC.	2.51 AC.	3.19 AC.		18.20 AC.	0.02 AC.
5	BURLINGTON NORTHERN R.R.			SEE SHEET # 5					
6	CONFEDERATE SALISH & KOOTENAI TRIBES			0.03 AC.	0.01 AC.	0.02 AC.			
7	ALLOT 2392								
	JOSEPH MARTIN FINLEY	BOX 954, RORAN, MT.							
	MARY LUCY MATT PARKER	BOX 336, ARLEE, MT.							
	C/P KENNETH JOSEPH & VERA								
	LORRAINE MATT PIERCE	BOX 48, MOIESE, MT.		SEE SHEET # 5					

STATE	PROJECT NO.	SHEET TOTAL	
MONT.	RS 212-21313	NO.	SHEETS
		3	5

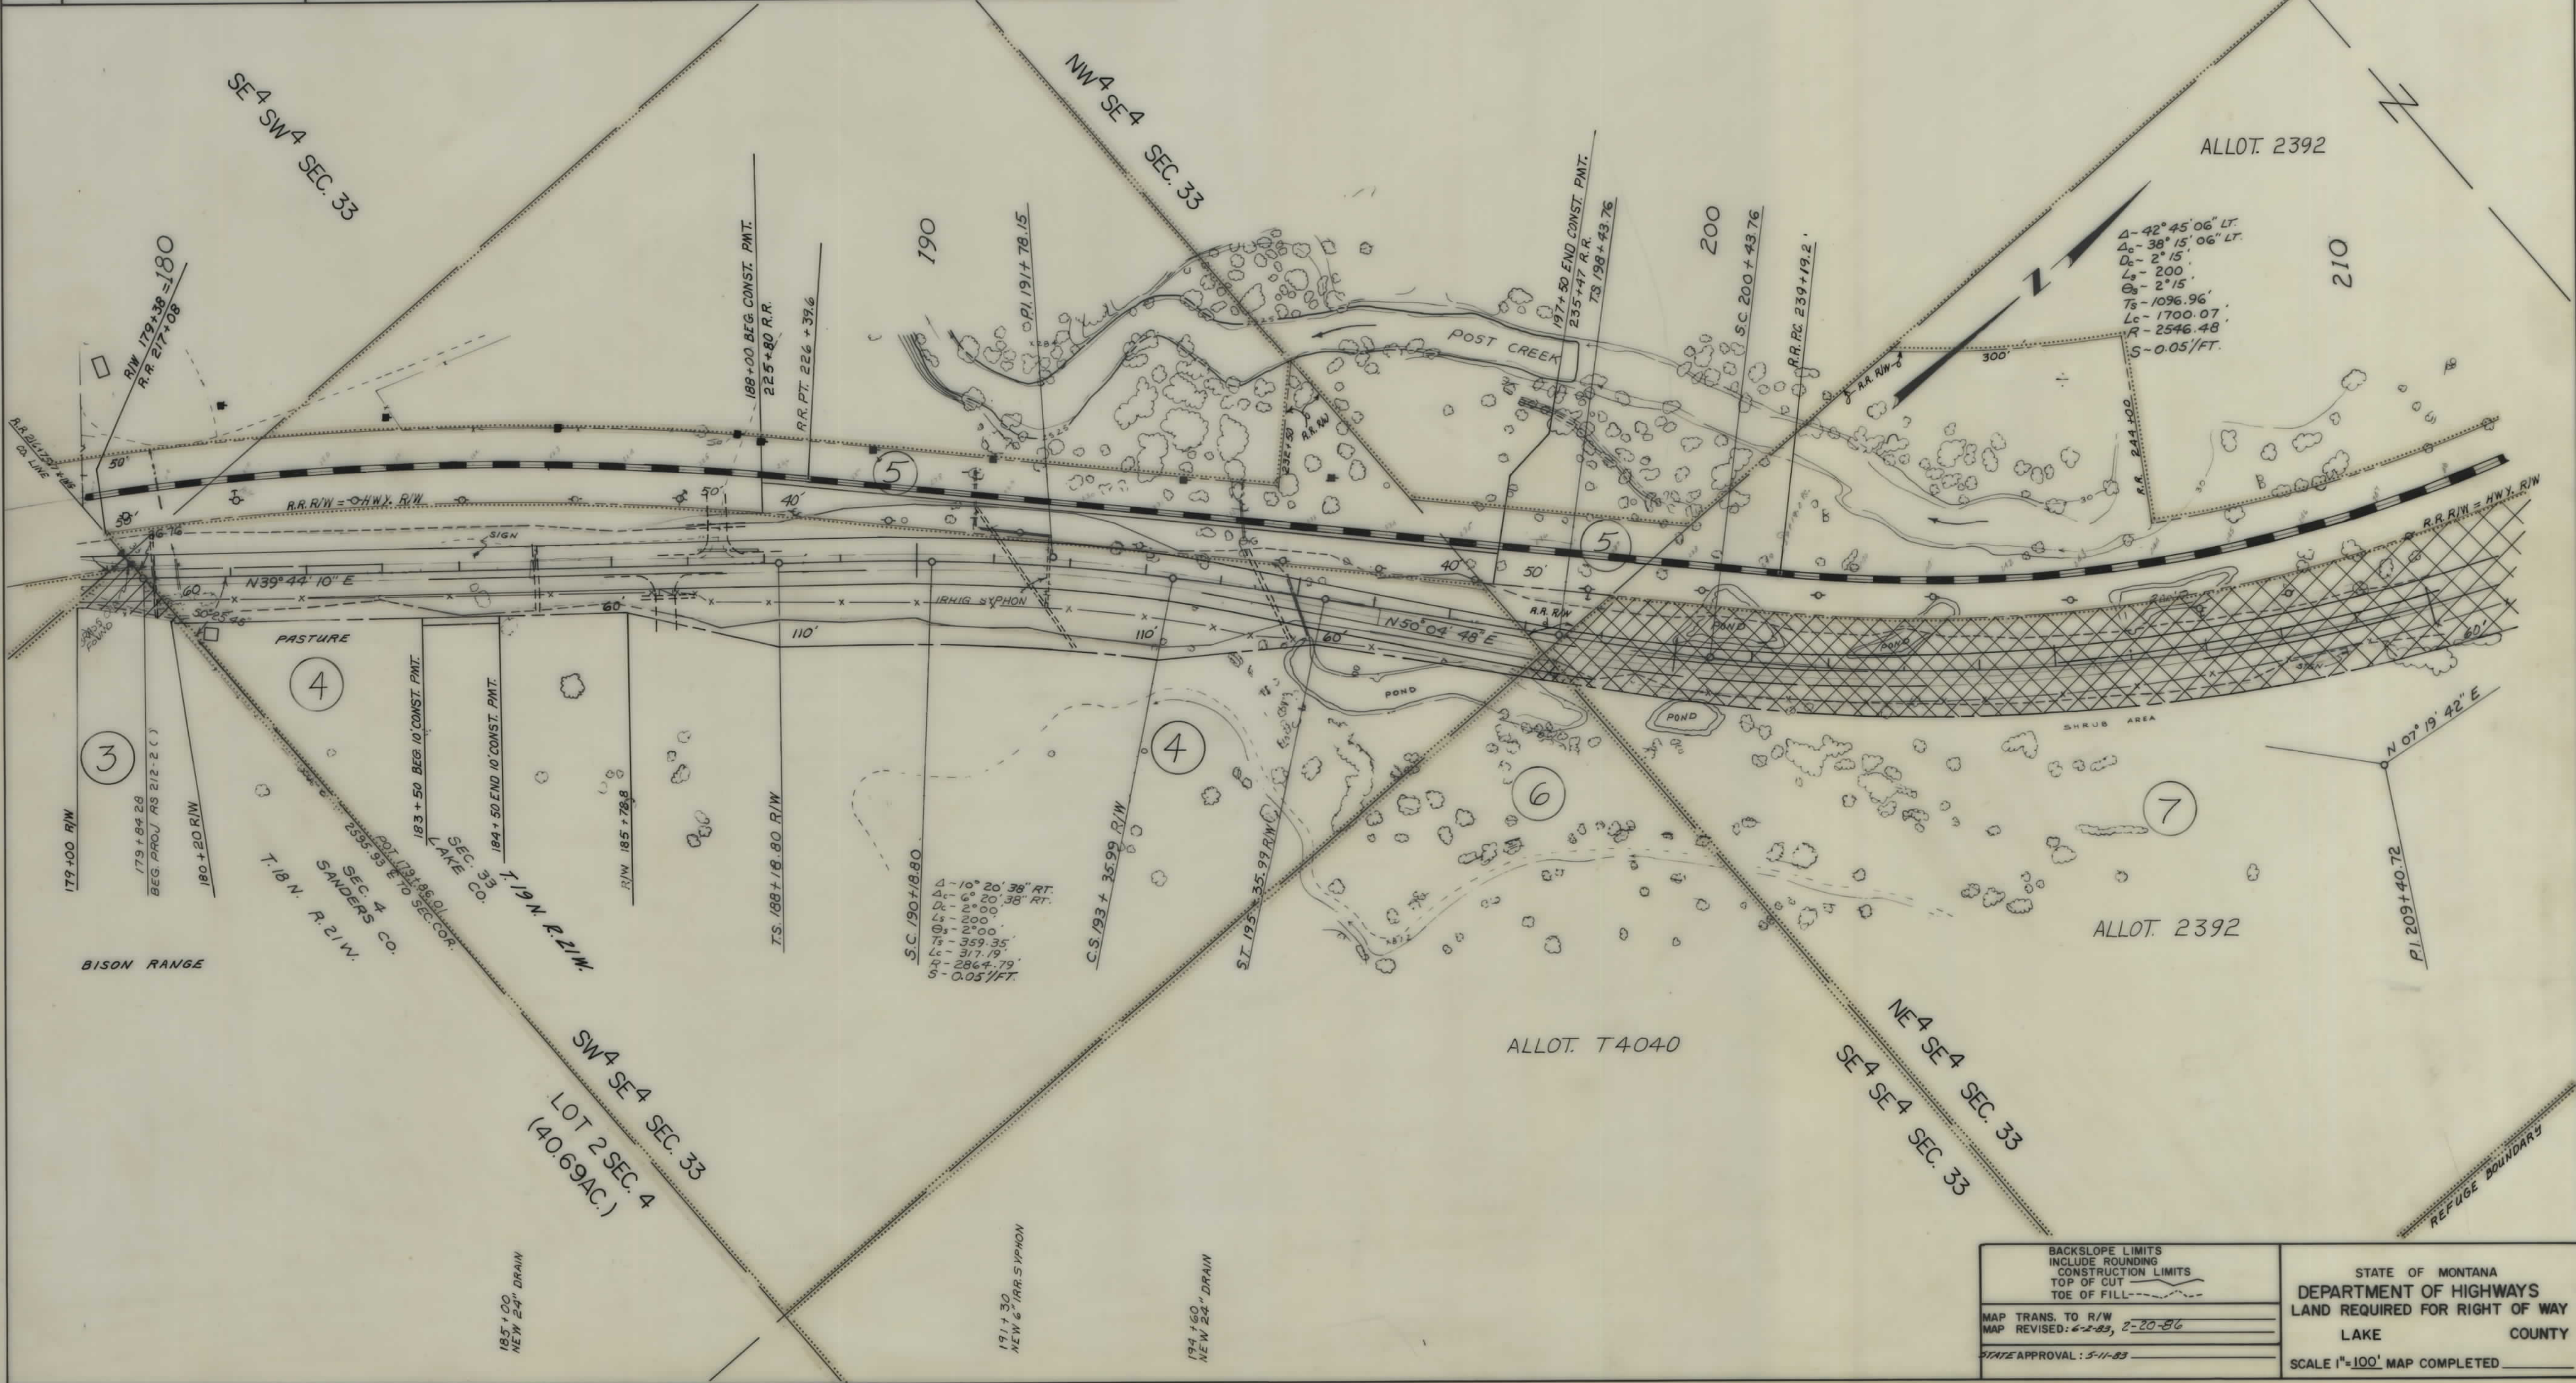

BACKSLOPE LIMITS
INCLUDE ROUNDING
CONSTRUCTION LIMITS
TOP OF CUT
TOE OF FILL

MAP TRANS. TO R/W
MAP REVISED: 6-2-83, 2-20-86
STATE APPROVAL: 5-11-83

STATE OF MONTANA
DEPARTMENT OF HIGHWAYS
LAND REQUIRED FOR RIGHT OF WAY
LAKE COUNTY

SCALE 1"=100' MAP COMPLETED

OWNERSHIPS									
PARCEL	NAME	ADDRESS	TOTAL AREA	GROSS R/W AREA	P.T.W. AREA	AREA TO BE ACQUIRED	REMAINDER LEFT	REMAINDER RIGHT	CONST. PERM. CONST. EASE AREA
3	NATIONAL BISON RANGE			0.14 AC.	0.11 AC.	0.03 AC.		18.20 AC.	0.02 AC.
4	HEIRS OF LARRY FETTKETTER	GARNET FETTKETTER, MOIESE, MT. 59864		5.70 AC.	2.51 AC.	3.19 AC.			
5	BURLINGTON NORTHERN R.R.			SEE SHEET # 5					
6	CONFEDERATE SALISH & KOOTENAI TRIBES			0.03 AC.	0.01 AC.	0.02 AC.			
7	ALLOT 2392								
	JOSEPH MARTIN FINLEY	BOX 954, RORAN, MT.							
	MARY LUCY MATT PARKER	BOX 336, ARLEE, MT.							
	C/P KENNETH JOSEPH & VERA								
	LORRAINE MATT PIERCE	BOX 48, MOIESE, MT.		SEE SHEET # 5					

UNITED STATES
DEPARTMENT OF THE INTERIOR
BUREAU OF INDIAN AFFAIRS
FLATHEAD AGENCY
PABLO, MT 59855


STATE	PROJECT NO.	SHEET TOTAL
MONT.	RS 212-2(3)3	NO. 3 5

BAD NO. 203-23166
Sept. 7, 1984

This easement is approved without limitation from date of approval hereof, unless abandoned, deserted, surrendered, or relinquished, pursuant to the provisions of the Act of February 5, 1948 (62 Stat. 17), and Departmental Regulations 25 CFR 169, as amended and subject to any prior valid existing right or adverse claim. This approval is for that portion of parcel six (6) as shown on this plat.

9-4-84
Date

Karol D. Dunning
Acting Superintendent

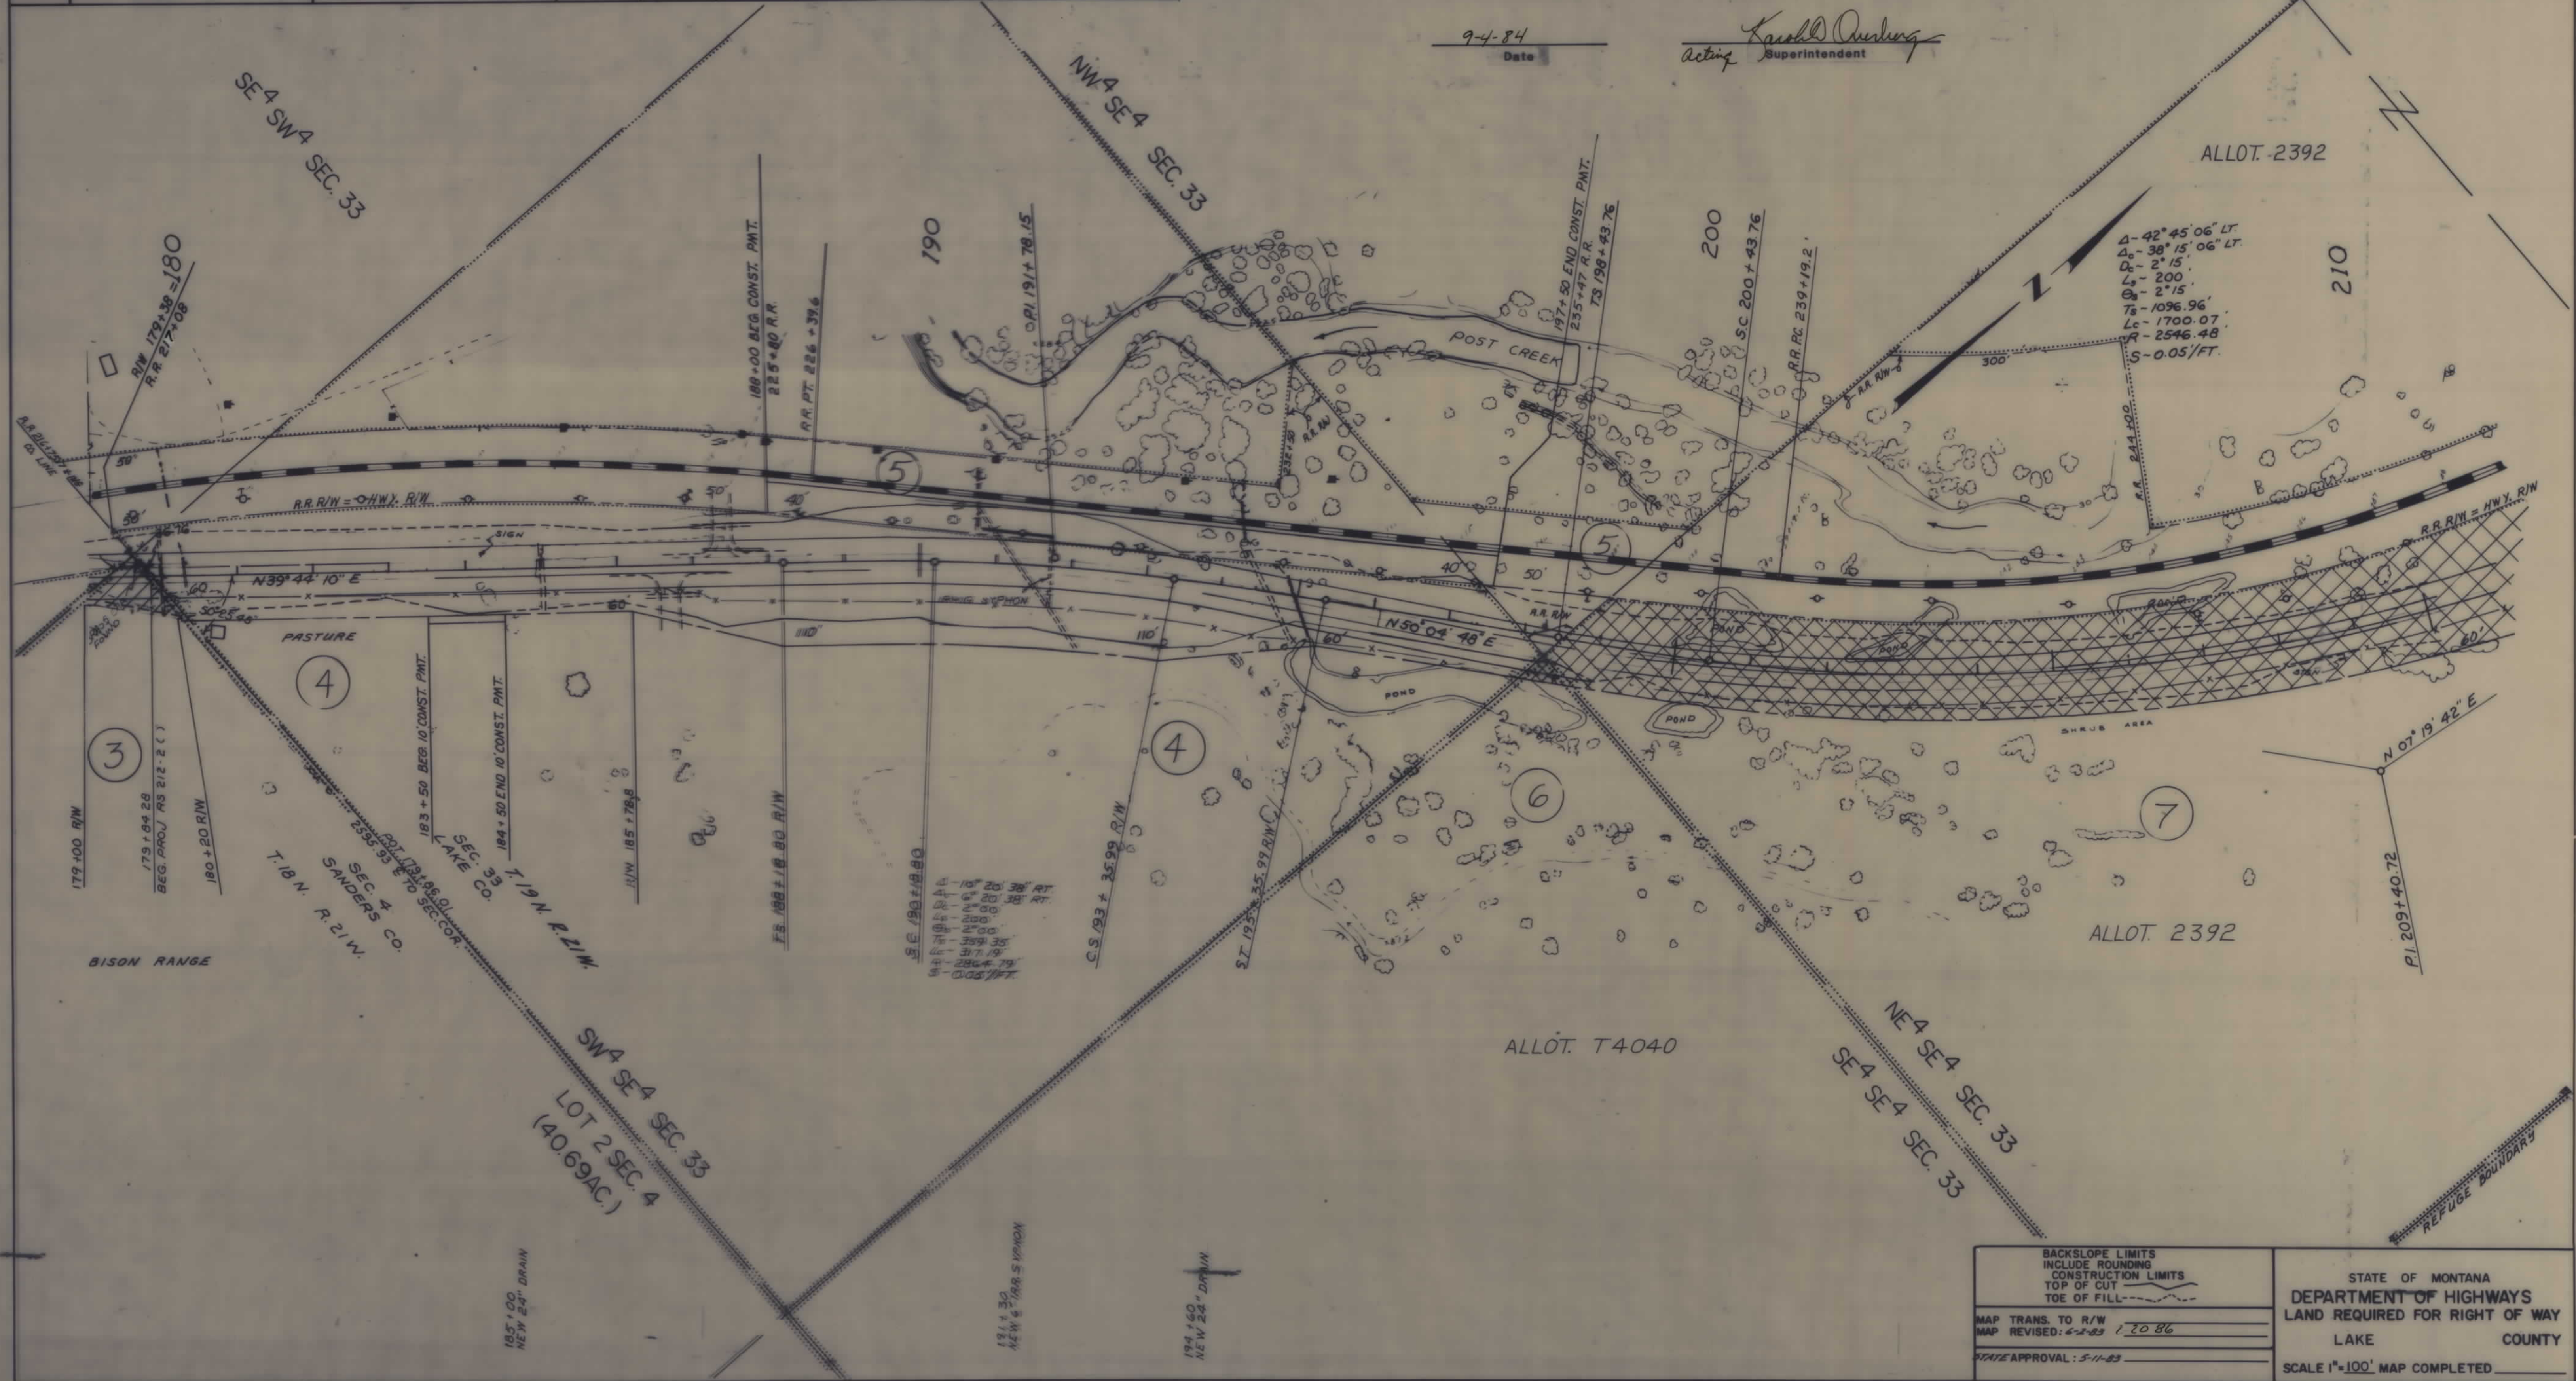

BACKSLOPE LIMITS
INCLUDE ROUNDING
CONSTRUCTION LIMITS
TOP OF CUT
TOE OF FILL
MAP TRANS. TO R/W
MAP REVISED: 6-2-83 1.20 86
STATE APPROVAL: 5-11-83

STATE OF MONTANA
DEPARTMENT OF HIGHWAYS
LAND REQUIRED FOR RIGHT OF WAY
LAKE COUNTY
SCALE 1"=100' MAP COMPLETED

OWNERSHIPS									
PARCEL	NAME	ADDRESS	TOTAL AREA	GROSS R/W AREA	P.T.W. AREA	AREA TO BE ACQUIRED	REMAINDER		CONST. PERM. CONST. EASE AREA
							LEFT	RIGHT	
3	NATIONAL BISON RANGE			0.14 AC.	0.11 AC.	0.03 AC.			
4	HEIRS OF LARRY FETTKETHER	GARNET FETTKETHER, MOIESE, MT. 59804		5.70 AC.	2.51 AC.	3.19 AC.		18.20 AC.	0.02 AC.
5	BURLINGTON NORTHERN R.R.			SEE SHEET # 5					
6	CONFEDERATE SALISH & KOOTENAI TRIBES			0.03 AC.	0.01 AC.	0.02 AC.			
7	ALLOT 2392								
	JOSEPH MARTIN FINLEY	BOX 954, RORAN, MT.							
	MARY LUCY MATT PARKER	BOX 336, ARLEE, MT.							
	C/P KENNETH JOSEPH & VERA LORRAINE MATT PIERCE	BOX 48, MOIESE, MT.		SEE SHEET # 5					


STATE	PROJECT NO.	SHEET TOTAL
MONT.	RS 212-2(3)3	3 5

203-23304

UNITED STATES
DEPARTMENT OF THE INTERIOR
BUREAU OF INDIAN AFFAIRS
FLATHEAD AGENCY
FABLO, MT. 59855

This easement is approved without limitation from date of approval hereof, unless abandoned, deserted, surrendered, or relinquished, pursuant to the provisions of the Act of February 5, 1948 (62 Stat. 17), and Departmental Regulations 25 CFR 169, as amended and subject to any prior valid existing right or adverse claim. This approval is for that portion of parcel seven (7) as shown on plats numbered 3, 4 and 5 of 5 and further describing subject tract as Allotment No. 2392.


Date _____
Superintendent
Alvin T. Gray, Sr.

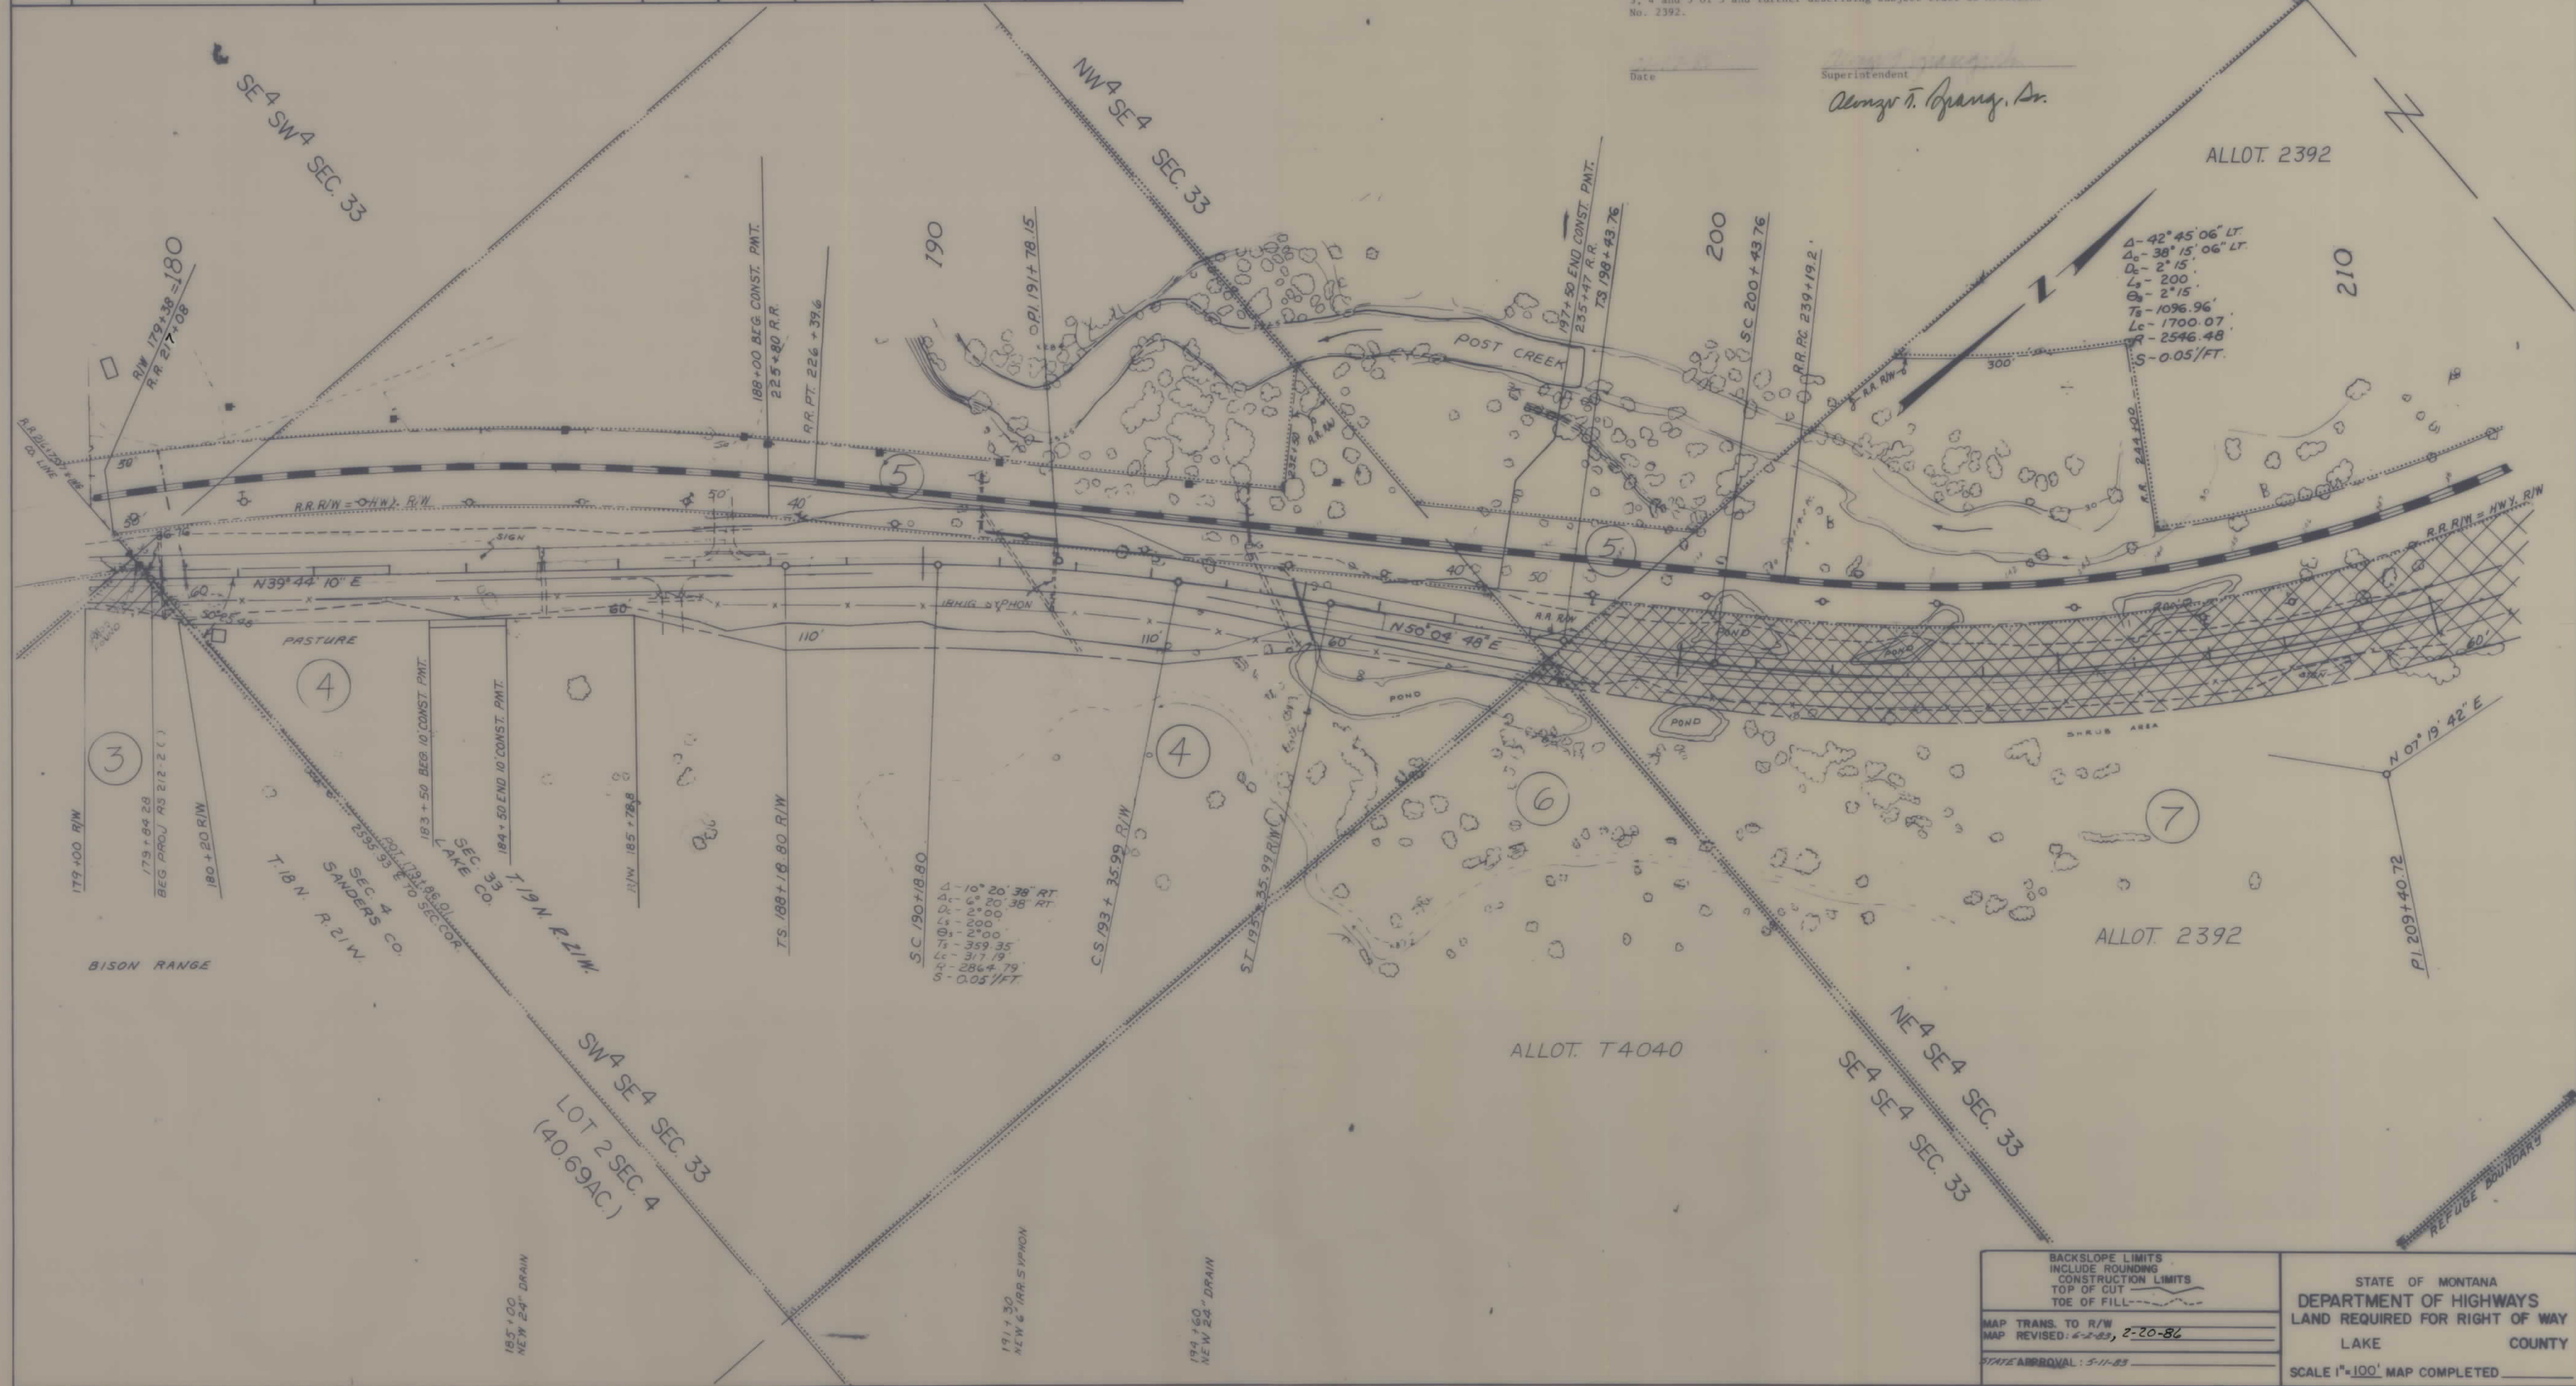

BACKSLOPE LIMITS INCLUDE ROUNDING CONSTRUCTION LIMITS TOP OF CUT TOE OF FILL		STATE OF MONTANA DEPARTMENT OF HIGHWAYS LAND REQUIRED FOR RIGHT OF WAY LAKE COUNTY	
MAP TRANS. TO R/W MAP REVISED: 6-2-83, 2-20-84		SCALE 1"=100' MAP COMPLETED _____	
STATE APPROVAL: 5-11-83			

OWNERSHIPS									
PARCEL	NAME	ADDRESS	TOTAL AREA	GROSS R/W AREA	P.T.W. AREA	AREA TO BE ACQUIRED	REMAINDER		CONST. PERM. CONST. EASE
							LEFT	RIGHT	AREA AREA
5	BURLINGTON NORTHERN R.R.			SEE	SHEET	# 5			
7	ALLOT 2392								
	JOSEPH MARTIN FINLEY	BOX 954, RONAN, MT.							
	MARY LUCY MATT PARKER	BOX 336, ARLEE, MT.							
	C/P KENNETH JOSEPH & VERA								
	LORRAINE MATT PIERCE	BOX 48, MOIESE, MT.		"	"	"			
8	NATIONAL BISON RANGE			"	"	"			
9	FLATHEAD IRRIGATION PROJECT	ST. IGNATIUS, MT.		(SEE SHEET 5)					


STATE	PROJECT NO.	SHEET TOTAL
MT.	RS 212-2(3)13	NO. SHEETS
		4 5

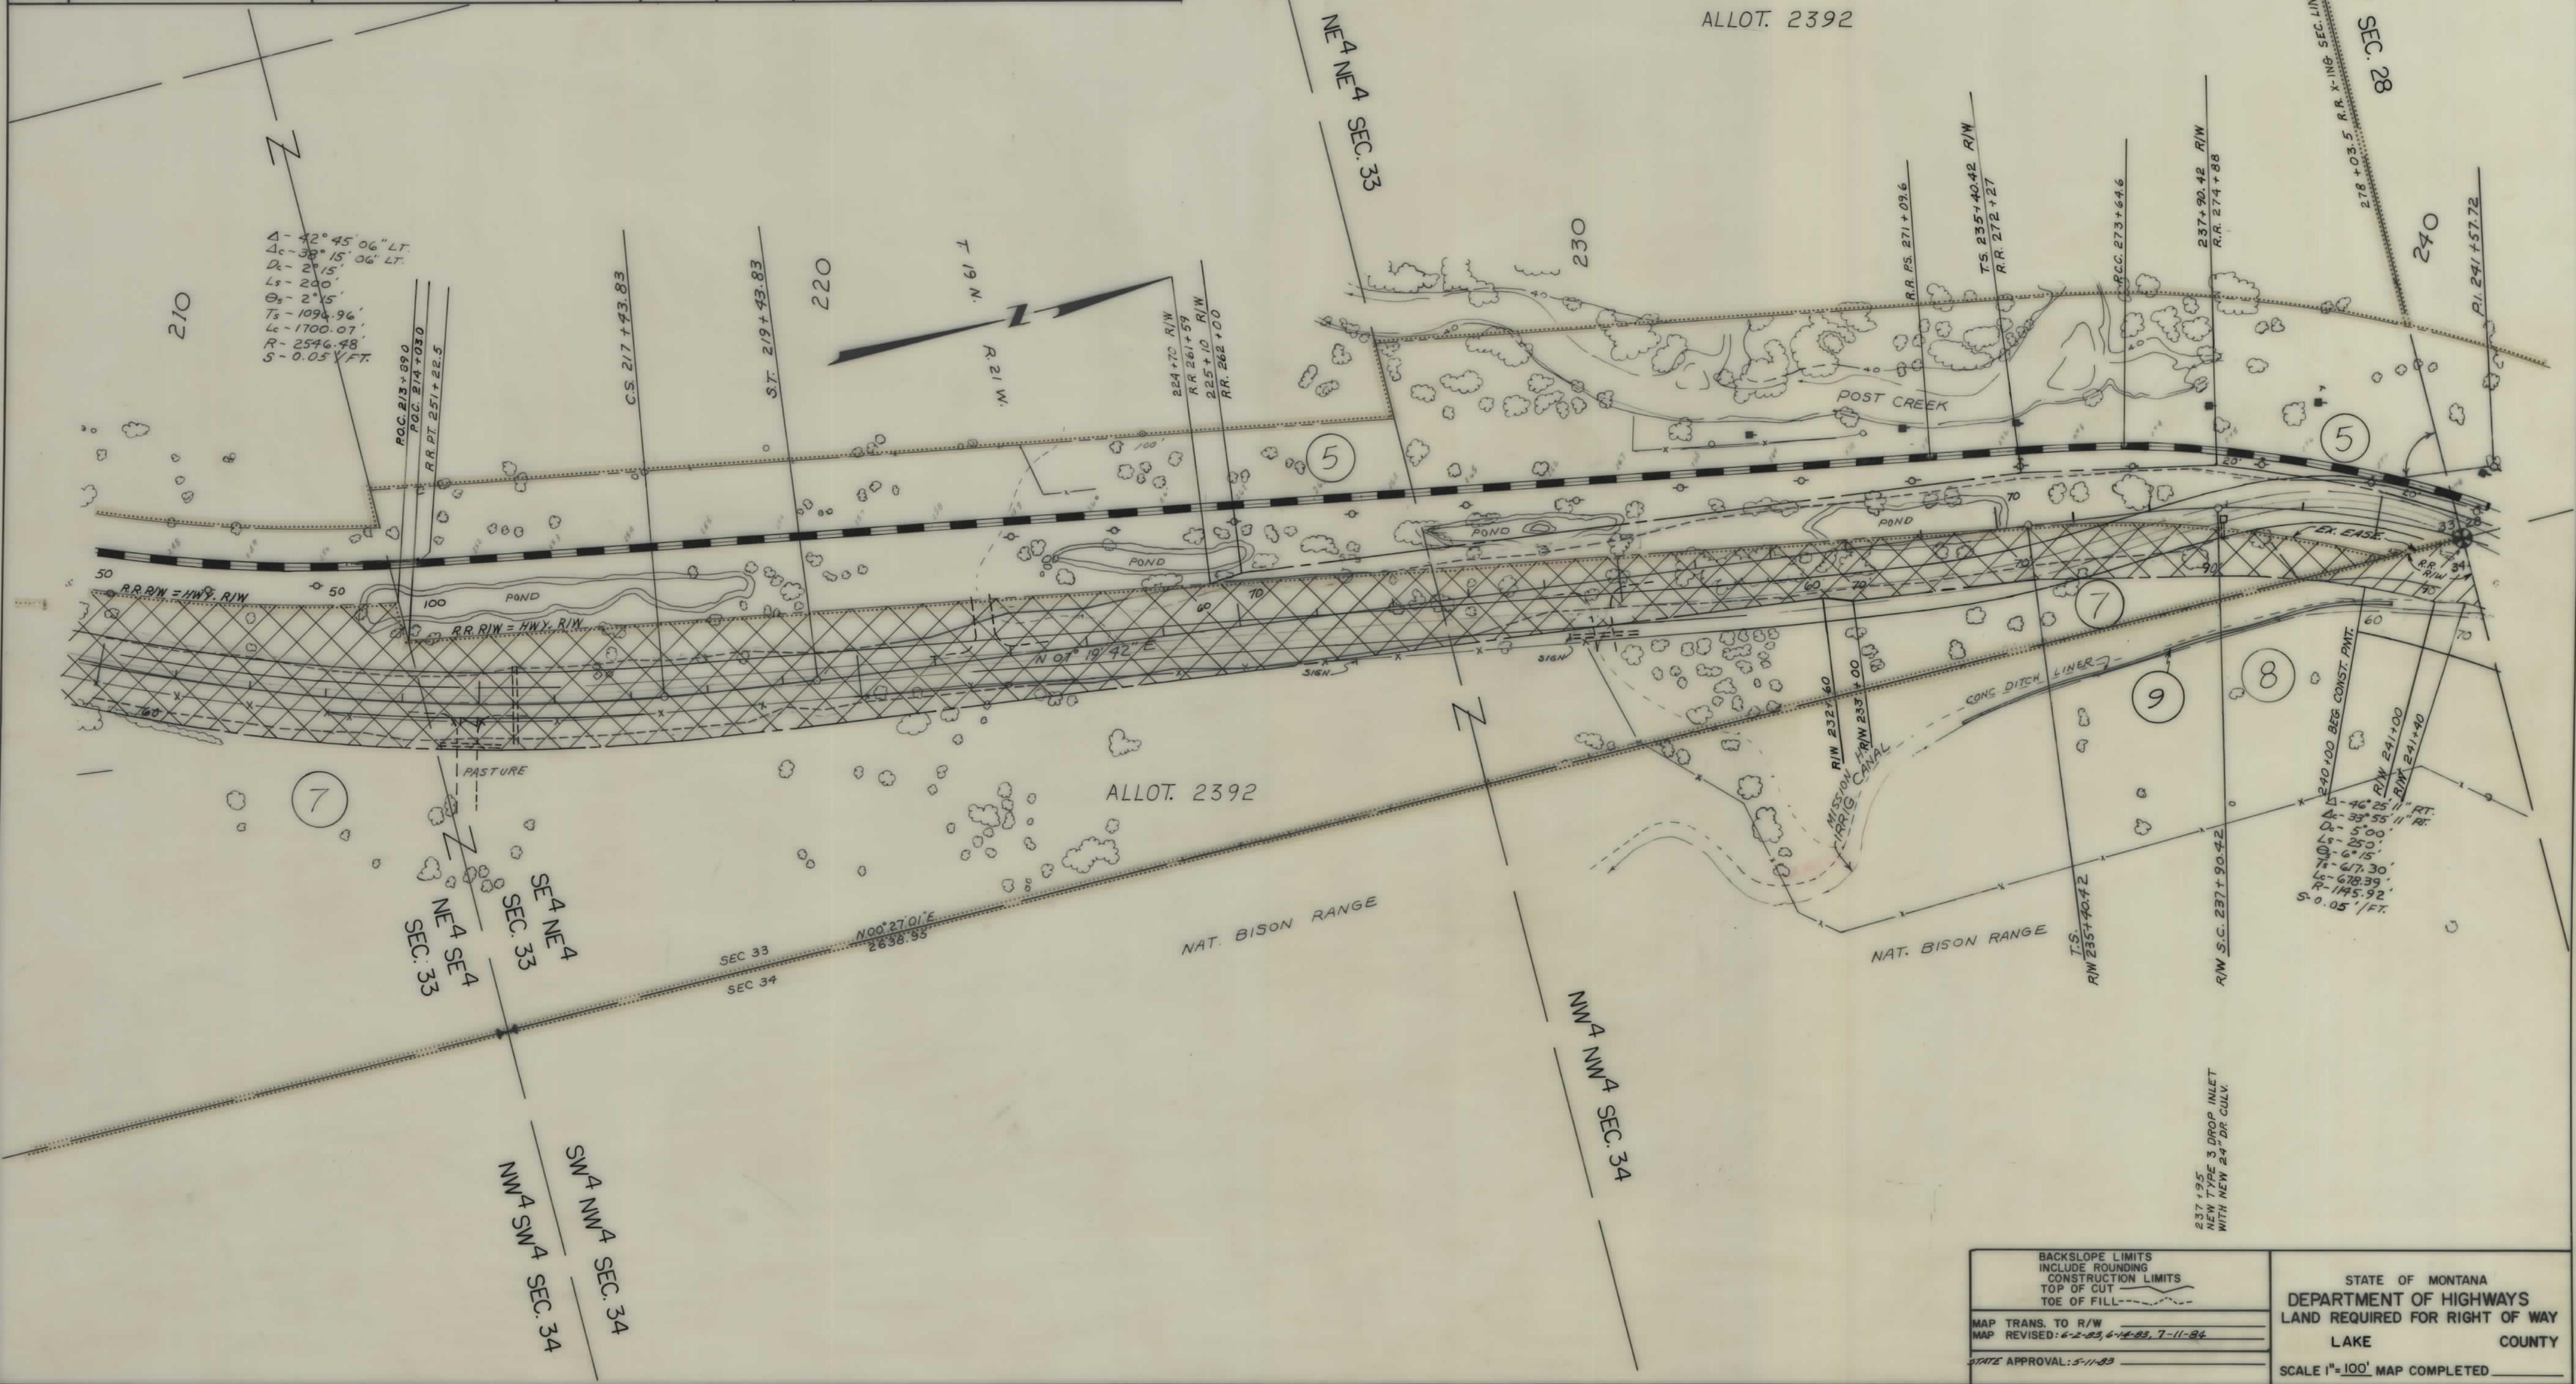

OWNERSHIPS										
PARCEL	NAME	ADDRESS	TOTAL AREA	GROSS R/W AREA	P.T.W. AREA	AREA TO BE ACQUIRED	REMAINDER		CONST. PERM. AREA	CONST. EASE AREA
				SEE	SHEET	# 5	LEFT	RIGHT		
5	BURLINGTON NORTHERN R.R.									
7	ALLOT 2392									
	JOSEPH MARTIN FINLEY	BOX 954, RONAN, MT.								
	MARY LUCY MATT PARKER	BOX 336, ARLEE, MT.								
	C/P KENNETH JOSEPH & VERA									
	LORRAINE MATT PIERCE	BOX 48, MOIESE, MT.		"	"	"				
8	NATIONAL BISON RANGE			"	"	"				
9	FLATHEAD IRRIGATION PROJECT	ST. IGNATIUS, MT.		(SEE SHEET 5)						

STATE	PROJECT NO.	SHEET TOTAL
MONT.	RS 212-2(3)3	4 5

203-23305

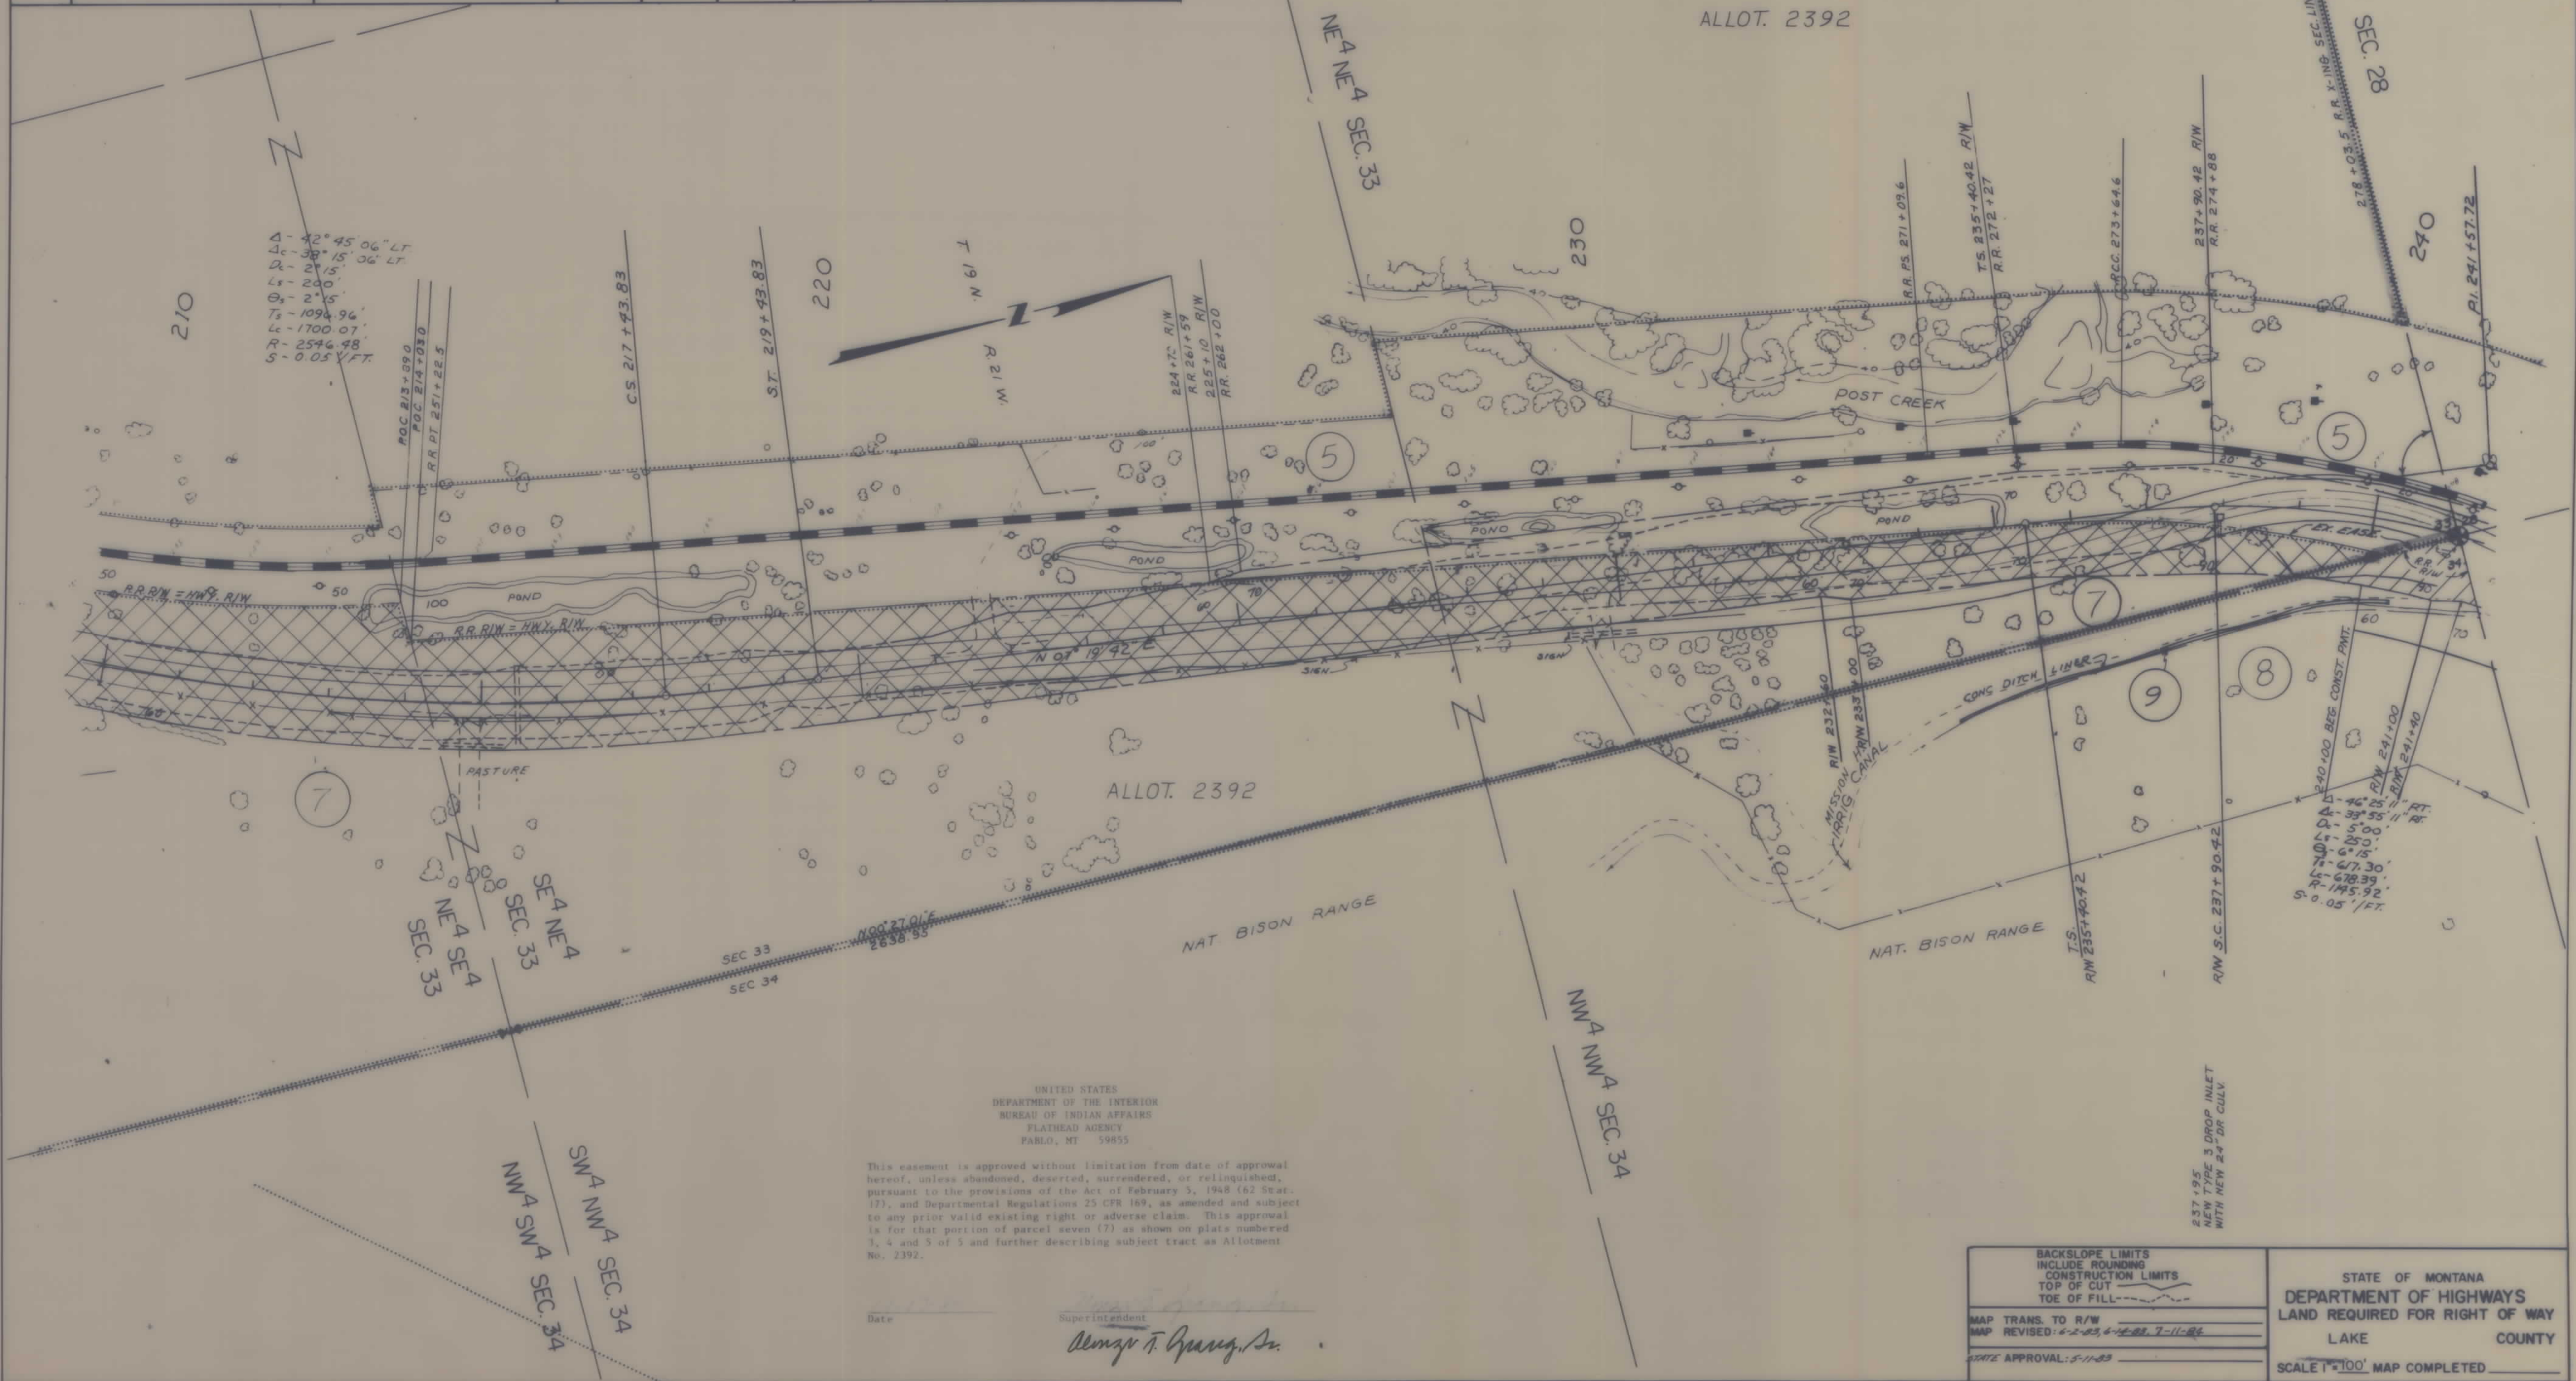

UNITED STATES
DEPARTMENT OF THE INTERIOR
BUREAU OF INDIAN AFFAIRS
FLATHEAD AGENCY
PABLO, MT 59855

This easement is approved without limitation from date of approval hereof, unless abandoned, deserted, surrendered, or relinquished, pursuant to the provisions of the Act of February 3, 1948 (62 Stat. 17), and Departmental Regulations 25 CFR 169, as amended and subject to any prior valid existing right or adverse claim. This approval is for that portion of parcel seven (7) as shown on plats numbered 3, 4 and 5 of 5 and further describing subject tract as Allotment No. 2392.

Date

Superintendent

George T. Granger, Jr.

BACKSLOPE LIMITS
INCLUDE ROUNDING
CONSTRUCTION LIMITS
TOP OF CUT
TOE OF FILL

MAP TRANS. TO R/W

MAP REVISED: 6-2-83, 6-14-88, 7-11-88

STATE APPROVAL: 5-11-83

STATE OF MONTANA
DEPARTMENT OF HIGHWAYS
LAND REQUIRED FOR RIGHT OF WAY
LAKE COUNTY

SCALE 1"=100' MAP COMPLETED

