

PLANS

NOT

TO

SCALE

FED. ROAD DIST. NO.	STATE	FED. AID PROJECT NUMBERS		STATE NO.	SHEET NO.	TOTAL SHEETS
		CONST. NO.	R/W NO.			
8	MONT.		F-224(9)	1224-09	1	3

STATE OF MONTANA

STATE HIGHWAY COMMISSION


CENTRAL AVE. WEST— GREAT FALLS

RIGHT OF WAY PLAN OF

FEDERAL AID PROJECT NO. F-224 (9)R/W
F-224 (10)CONST.


CENTRAL AVE. WEST—GREAT FALLS

0.414 MILES

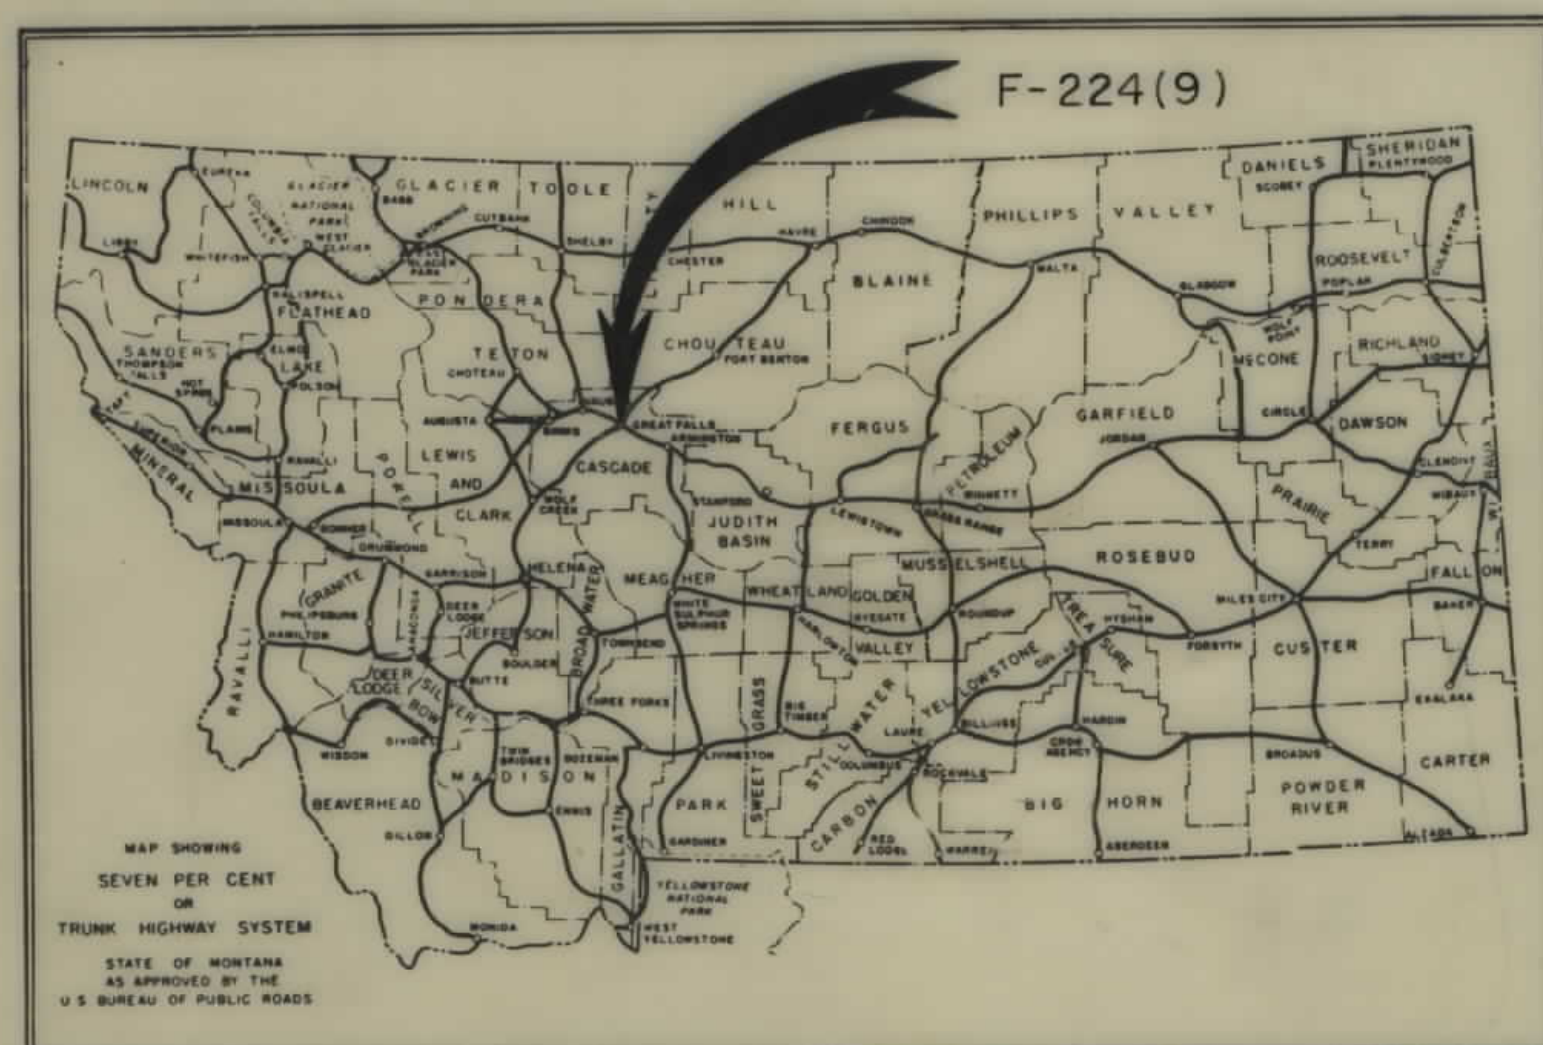

STA. 4+30.0 BEG. F-224(9) =
STA. 4+30.0 ON W.P.M.H. 224

STA. 26+19.2 END F-224(9) =
STA. 26+19.2 ON W.P.M.H. 224

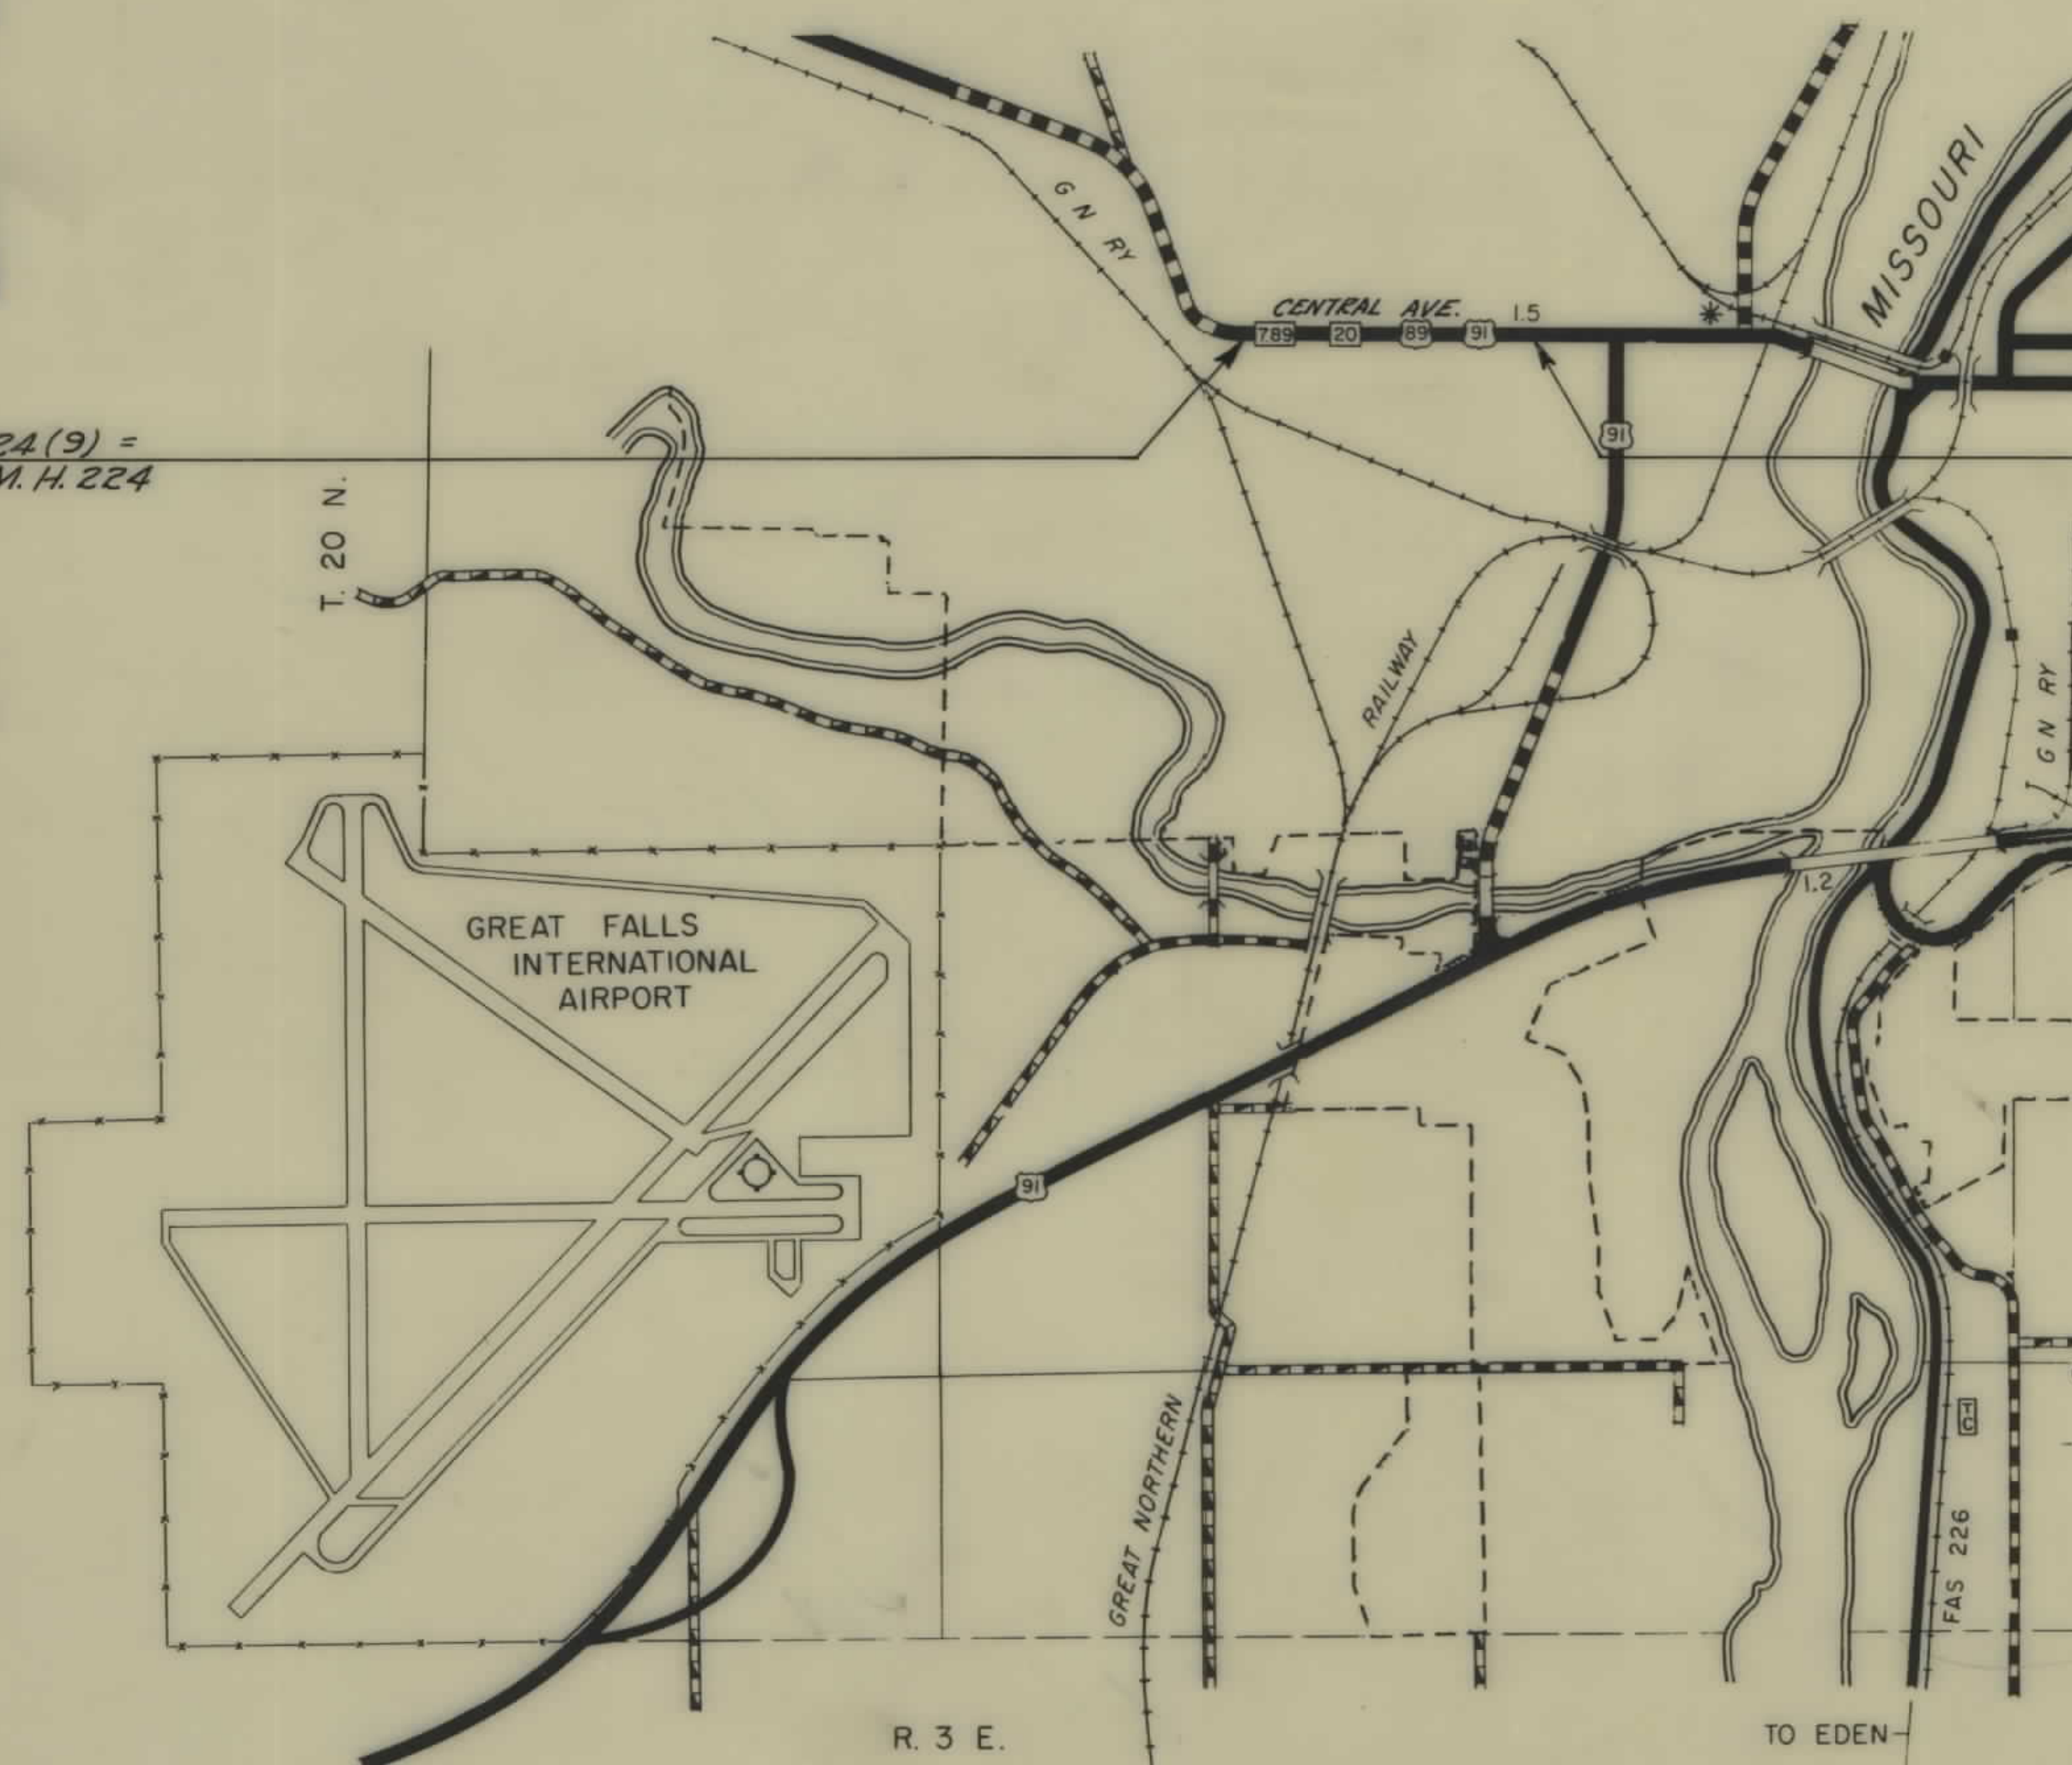

CONVENTIONAL SIGNS

STATE AND NATIONAL LINE.....	— — — — —
COUNTY LINE.....	— — — — —
CITY, VILLAGE OR BOROUGH LINE.....	— — — — —
TOWNSHIP LINE.....	— — — — —
SECTION LINE.....	— — — — —
RESERVATION LINE.....	— — — — —
FENCE LINE.....	— — — — —
GUARD RAIL.....	— — — — —
OWNERSHIP BOUNDARY.....	— — — — —
RIGHT OF WAY LINE.....	— — — — —
RIGHT OF WAY LINE FENCED.....	— — — — —
TRAVELED WAY.....	— — — — —
RAILROADS.....	— — — — —
RETAINING WALLS.....	— — — — —
BASE OR SURVEY LINE.....	— — — — —
LEVEE.....	— — — — —
CULVERTS IN PLACE (PLAN).....	— — — — —
NEW CULVERTS (PLAN).....	— — — — —
NEW CULVERTS (PROFILE).....	— — — — —
TROLLEY POLE.....	— — — — —
POWER POLE.....	— — — — —
TELEPHONE OR TELEGRAPH POLE.....	— — — — —
MARSH.....	— — — — —
DITCH.....	— — — — —
RIPRAP.....	— — — — —
BRIDGE.....	— — — — —
SECTION CORNER.....	FOUND UNFOUND
1/4 SECTION CORNER.....	FOUND UNFOUND
1/16 CORNER.....	FOUND UNFOUND
CENTER OF SECTION.....	FOUND UNFOUND
CONTROL OF ACCESS WITH FENCE.....	FOUND UNFOUND
CONTROL OF ACCESS WITHOUT FENCE.....	FOUND UNFOUND
PARCEL NUMBER.....	FOUND UNFOUND
CATTLE GUARD.....	FOUND UNFOUND
GATE IN FENCE.....	FOUND UNFOUND
CONSTRUCTION CUTS.....	CUT FILL

STATE HIGHWAY COMMISSION OF MONTANA

APPROVED:

STATE HIGHWAY ENGINEER DATE

DEPARTMENT OF COMMERCE
BUREAU OF PUBLIC ROADS


APPROVED:

DIVISION ENGINEER DATE

11/16/64

OWNERSHIPS							
PARCEL	N A M E	A D D R E S S	TOTAL ACREAGE	GROSS TAKE ACREAGE	R.T.W. ACREAGE	NET TAKE ACREAGE	REMAINDER LEFT RIGHT
11	GRACE M. VEACH	BOX 697-SHELBY, MONT.					
12	MONTANA STEEL & SUPPLY CO. INC.	1107 CENTRAL AVE. W.-GT. FALLS, MONT.					
13	ELIZABETH N. HEWITT	1902 CHERRY DR.-GT. FALLS, MONT.					
14	ALAN R. BAIN	4747 2ND AVE. N.-GT. FALLS, MONT.					
15	DELETED						
16	CHAUNCEY D. VERNE & CASSIDY	9-10TH ST. N.W.-GT. FALLS, MONT.					
17	ALEX & MATILDA HUMMEL	1082 CENTRAL AVE. W.-GT. FALLS, MONT.					
18	ISAM B. & ANNA M. APPLE	1020 CENTRAL AVE. W.-GT. FALLS, MONT.					
19	THOMAS A. & ALETA A. GARNEY	1018 CENTRAL AVE. W.-GT. FALLS, MONT.					
20	HOWARD M. & DORIS A. HOLMES	1016 CENTRAL AVE. W.-GT. FALLS, MONT.					
21	VERNE G. & CHAUNCEY D. CASSIDY	9-10TH ST. N.W.-GT. FALLS, MONT.	DELETED - ENCROACHMENT ONLY -				
22	CHARLES A. BIGGS	1000 CENTRAL AVE. W.-GT. FALLS, MONT.					
23	WESLEY F. & EVELYN R. GUE	E. 819-38TH AVE.-SPOKANE, WASH.					
24	CAROLINE SUEK	927 CENTRAL AVE. W.-GT. FALLS, MONT.					
25	MAE J. HEGNA	2920 3RD AVE. N.-GT. FALLS, MONT.					
26	WILHELMINE TIROGALAS	913 CENTRAL AVE. W.-GT. FALLS, MONT.					
27	ANNETTE O. HILL	911 CENTRAL AVE. W.-GT. FALLS, MONT.					
28	CHARLIE B. DIXON	901 CENTRAL AVE. W.-GT. FALLS, MONT.					
29	VEDA OLETA ODERMANN	200-10TH AVE. S.W.-GT. FALLS, MONT.					
30	ELSIE KING	910 CENTRAL AVE. W.-GT. FALLS, MONT.					
31	FRED & MARIE C. BARNARD	1509-1ST AVE. N.-GT. FALLS, MONT.					
32	THOMAS & ROSE KUGLIN	801 CENTRAL AVE. W.-GT. FALLS, MONT.					

FED. ROAD DIST. NO.	STATE	FED. AID PROJECT NUMBERS CONST. NO.	R/W NO.	STATE NO.	SHEET NO.	TOTAL SHEETS
8	MONT.		F-224 (9)	1224-09	3	3

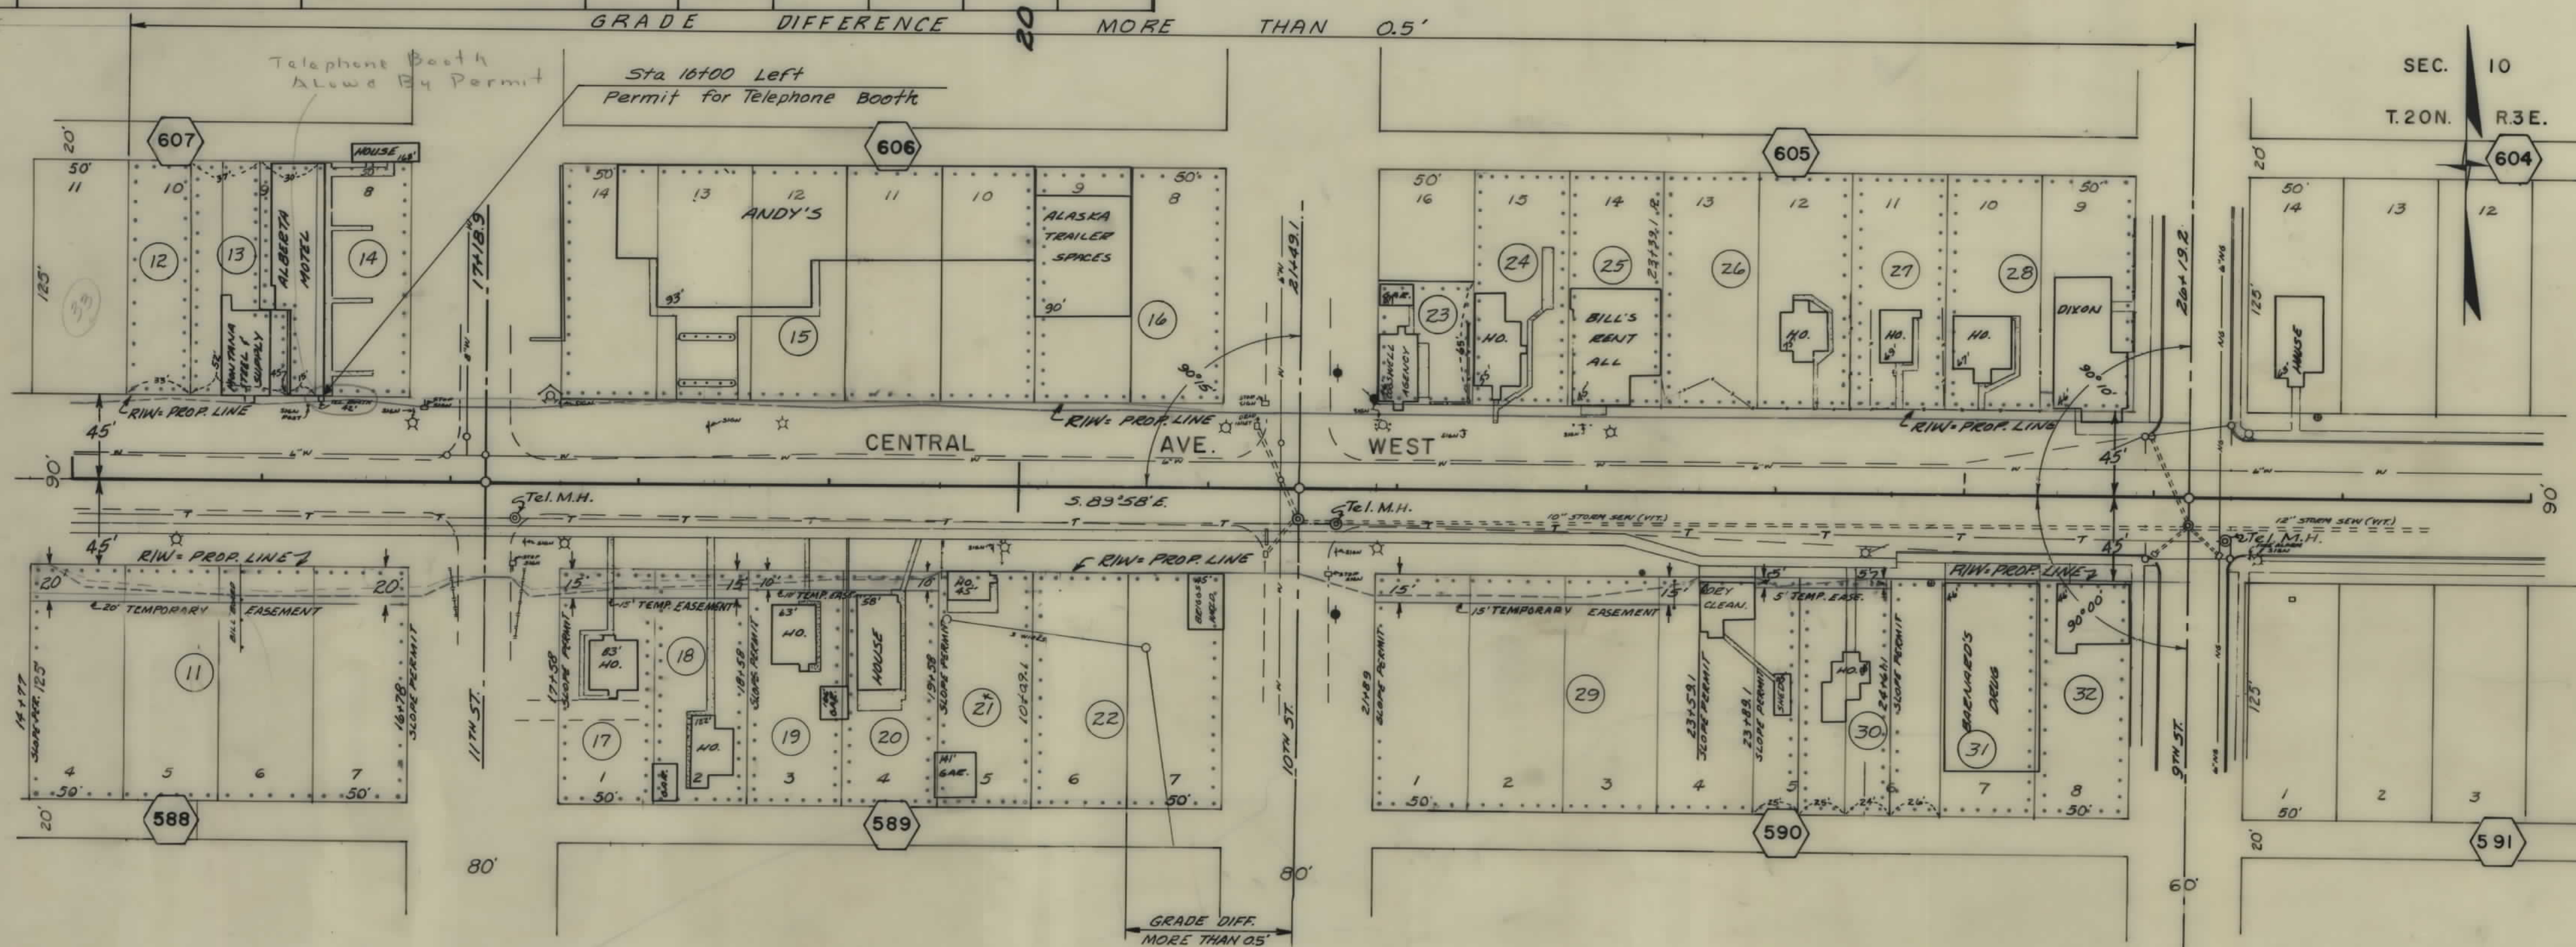

FIFTH ADDITION TO GREAT FALLS TOWNSITE
GREAT FALLS, MONT.

0.5' DIFF. IN SH. GRADE
STA. 15+25 TO 16+65 - LT.
17+75 TO 21+25 - LT.
20+75 TO 21+25 - RT.
22+75 TO 23+50 - LT.
24+75 TO 25+25 - LT.

STA. 26+19.2 END F-224(9) =
STA. 26+19.2 ON W.P.M.H. 224

CONSTRUCTION LIMITS TOP OF CUT TOE OF FILL		STATE OF MONTANA STATE HIGHWAY COMMISSION LAND REQUIRED FOR RIGHT OF WAY CASCADE COUNTY	
MAP TRANS. TO R/W MAP REVISED	12-29-66 1-30-67	SCALE 1"=50' MAP COMPLETED	
B.P.R. APPROVAL	11-25-66		