

PLANS
NOT
TO
SCALE

FED. ROAD DIST. NO.	STATE	FED. AID PROJECT NO.	STATE NO.	SHEET NO.	TOTAL SHEETS
8	MONT.	F-237(22)	1237-22	1	12

STATE OF MONTANA

STATE HIGHWAY COMMISSION

BONNER-NORTHEAST


RIGHT OF WAY PLAN OF

FEDERAL AID PROJECT NO. F-237(22)R/W

F-237()CONST.

BONNER-NORTHEAST

4.602 MILES

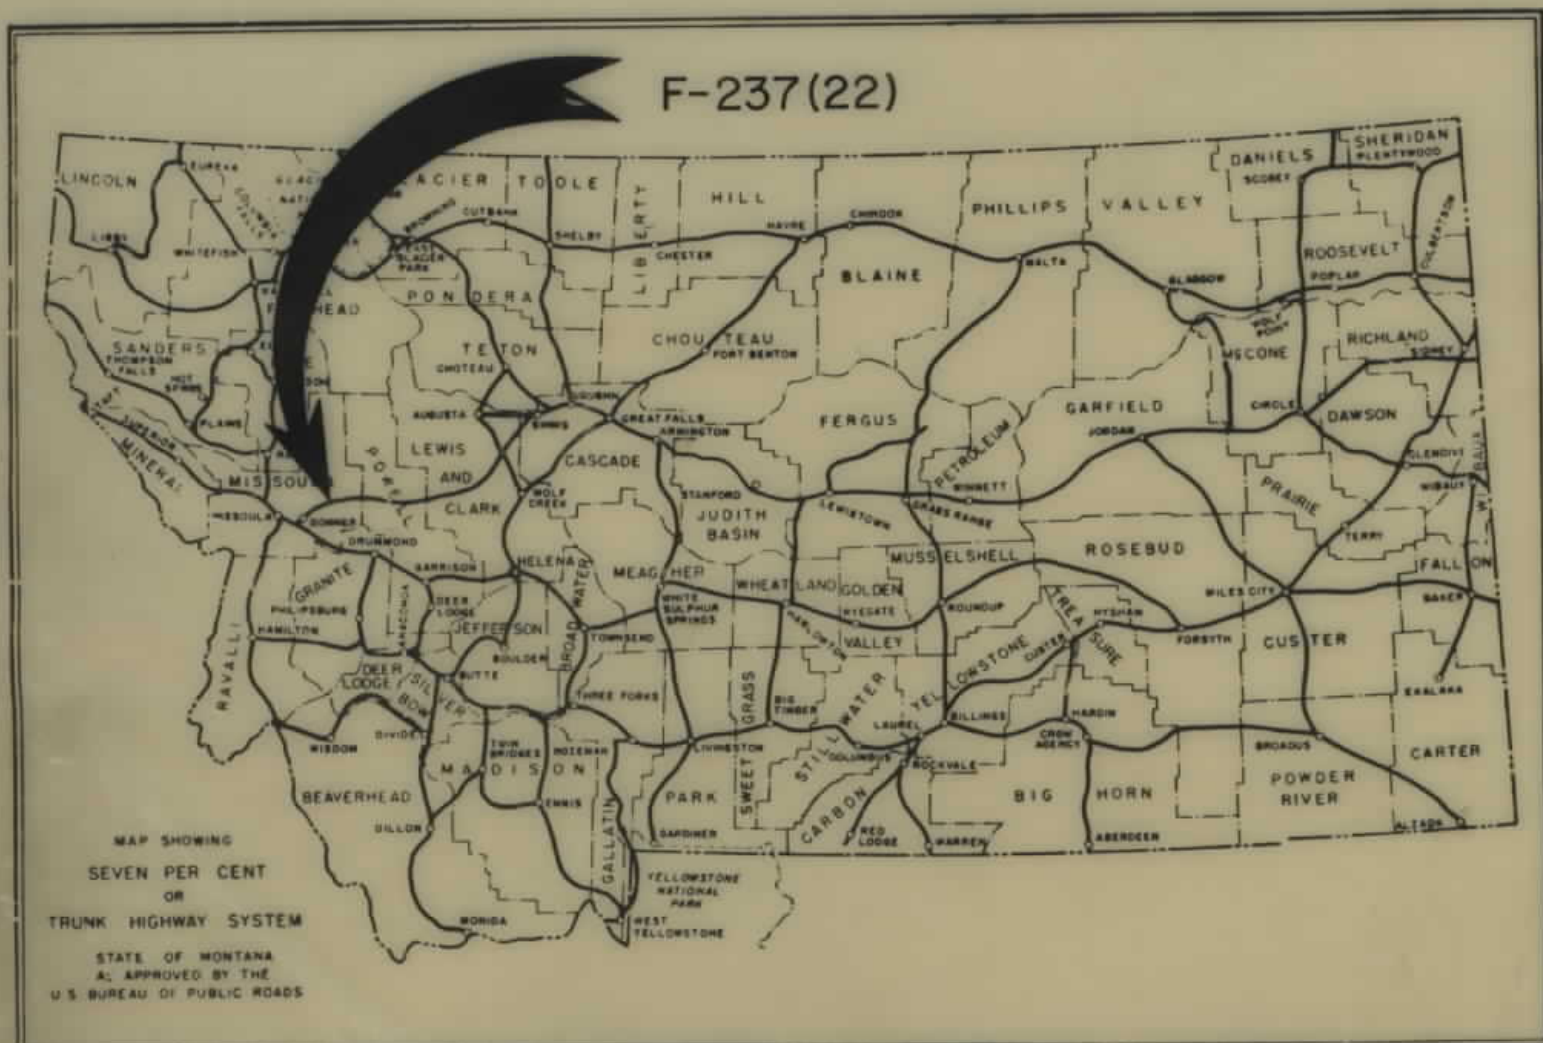

CONVENTIONAL SIGNS


STATE AND NATIONAL LINE.....	-----
COUNTY LINE.....	-----
CITY, VILLAGE OR BOROUGH LINE.....	-----
TOWNSHIP LINE.....	-----
SECTION LINE.....	-----
RESERVATION LINE.....	-----
FENCE LINE.....	-----
GUARD RAIL.....	-----
OWNERSHIP BOUNDARY.....	-----
RIGHT OF WAY LINE.....	-----
RIGHT OF WAY LINE FENCED.....	-----
TRAVELED WAY.....	-----
RAILROADS.....	-----
RETAINING WALLS.....	-----
BASE OR SURVEY LINE.....	-----
LEVEE.....	-----
CULVERTS IN PLACE (PLAN).....	-----
NEW CULVERTS (PLAN).....	-----
NEW CULVERTS (PROFILE).....	-----
TROLLEY POLE.....	-----
POWER POLE.....	-----
TELEPHONE OR TELEGRAPH POLE.....	-----
MARSH.....	-----
DITCH.....	-----
RIPRAP.....	-----
BRIDGE.....	-----
SECTION CORNER.....	FOUND UNFOUND
1/4 SECTION CORNER.....	FOUND UNFOUND
1/16 CORNER.....	FOUND UNFOUND
CENTER OF SECTION.....	-----
CONTROL OF ACCESS WITH FENCE.....	-----
CONTROL OF ACCESS WITHOUT FENCE.....	-----
PARCEL NUMBER.....	-----
CATTLE GUARD.....	-----
GATE IN FENCE.....	-----
CONSTRUCTION LIMITS.....	CUT FILL

INDEX

PARCEL NO.	OWNERSHIPS	SHEET NO.
1, 4, 6, 13	THE ANACONDA COMPANY	2, 3, 4, 5, 6, 7, 8, 9, 10, 11
2	CHICAGO, MILWAUKEE & ST. PAUL	2, 5
3	ALLENE A. SCHIESSER	7
5	UNITED STATES OF AMERICA	7
7	DELETED	8, 9
8	HOLLIE L. & ETTA L. ELLIS	8
9	DELETED	8
10	DONALD M. & MARION F. McDONALD	8
12	DELETED	10
14	ROBERT R. & VERNA M. McGEACH	10, 11
17	NINA McFRAY & LIBBIE ANDERSON	10, 11
18	DELETED	11, 12
19	IRENE HALVRI	6
11	DELETED	6
12, 1	GUY D. WEIMER	6
15	DELETED	

NOTE: PARCELS SHOWN ON THESE PLANS HAVE BEEN ACQUIRED. NO PURCHASE WAS MADE ON ANY DELETED PARCEL.

STA. 94+34.5 END F-231(12) =
STA. 0+02.2 BEG. F-237(22)

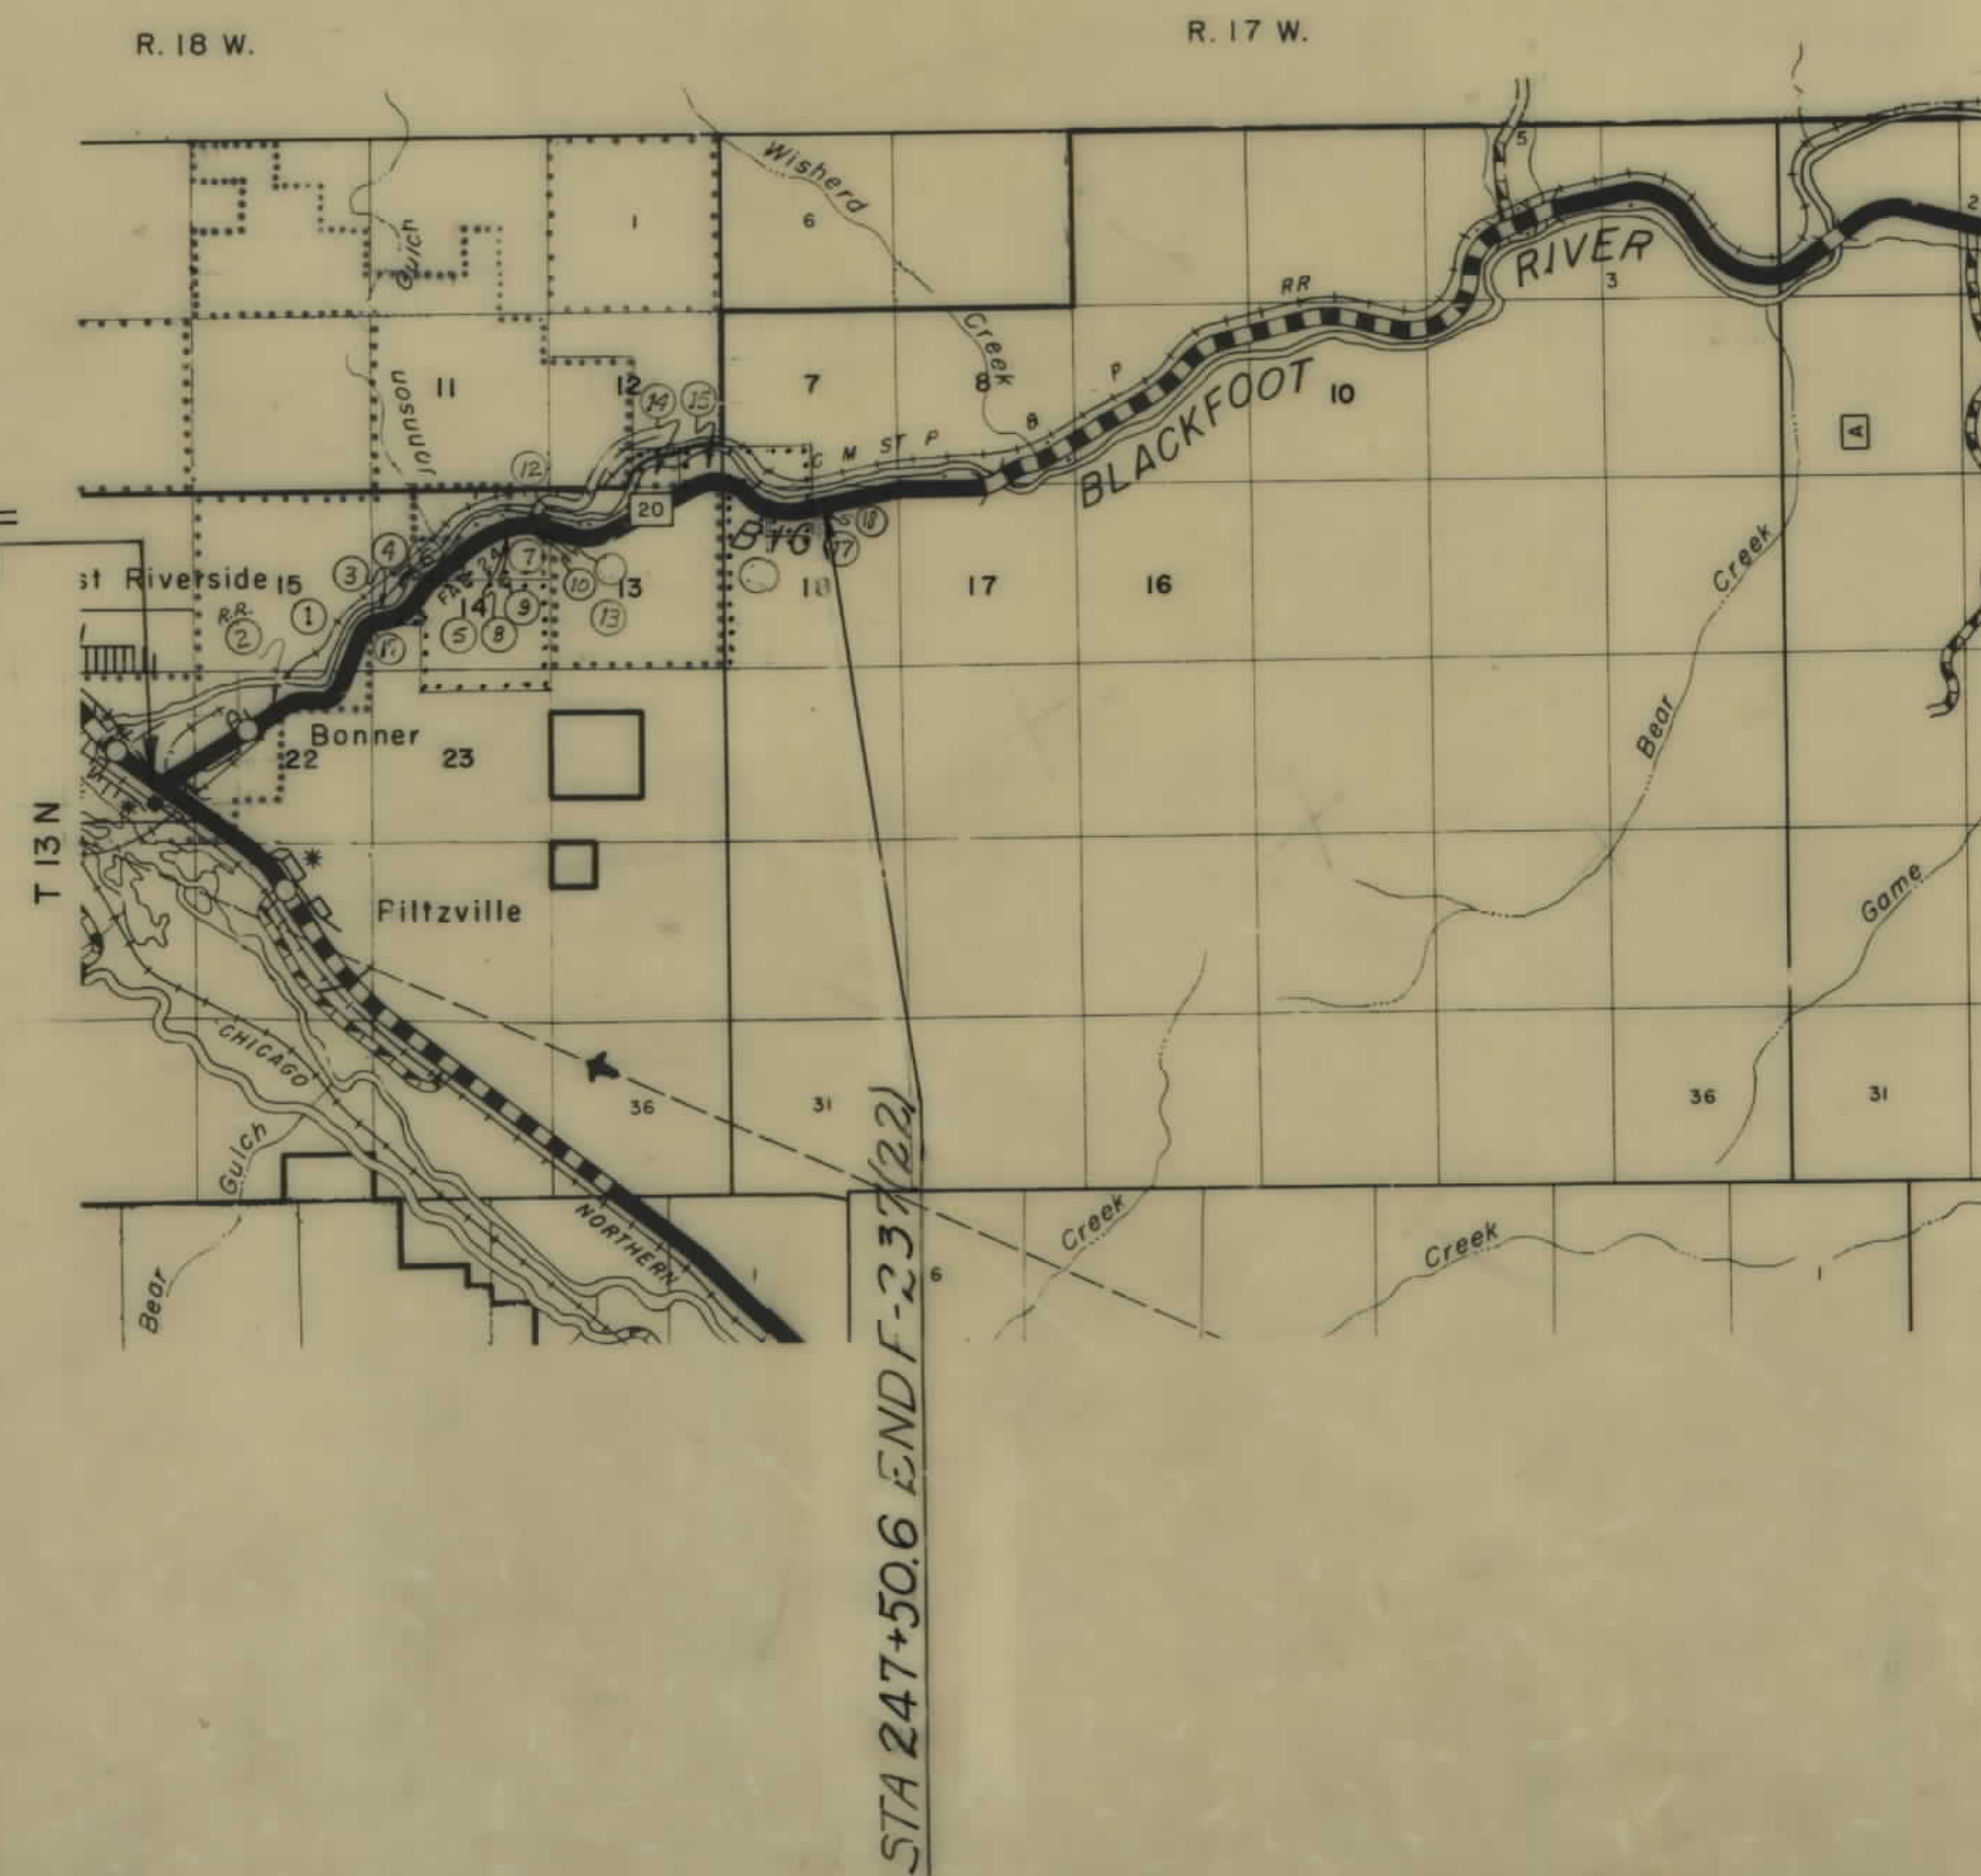

STATE APPROVAL
12-20-71, 3-6-72

MAP TRANS. TO R/W.....	-----
MAP REVISED.....	-----
B.P.R. APPROVAL 1-28-69, 4-23-69, 12-6-71	-----
1-28-69	-----

STATE HIGHWAY COMMISSION OF MONTANA

APPROVED:

Nov 22 19 68

STATE HIGHWAY ENGINEER

U.S. DEPARTMENT OF TRANSPORTATION
FEDERAL HIGHWAY ADMINISTRATION
BUREAU OF PUBLIC ROADS

APPROVED:

DIVISION ENGINEER

DATE

STATE OF MONTANA
REGISTERED
No. 174ES
LEWIS M. CHITTIM
CIVIL ENGINEER
AND
LAND SURVEYOR

FED ROAD DIST NO	STATE	FED AID PROJECT NUMBERS		STATE NO	SHEET NO	TOTAL SHEETS
		CONST NO	R/W NO			
8	MONT		F 237 (22)	1237-22	7	12

NE⁴SE⁴SEC. 15SW⁴NW⁴SEC. 14

NW⁴SW⁴SEC. 14

STK'D.
 $\Delta = 33^{\circ} 19' LT$
 $D = 5^{\circ} 00'$

SE⁴NW⁴SEC. 14

PROJ. (CONST.)
 $\Delta = 33^{\circ}19' \text{ LT.}$
 $\Delta c = 23^{\circ}19' \text{ LT.}$
 $\Delta c = 5^{\circ}00'$
 $L_c = 466.3'$
 $T_s = 443.3'$
 $L_s = 200'$
 $\Delta_s = 5^{\circ}00'$
 $E_s = 51.8'$
 $R_c = 1146.0'$
 $S = 0.07'$

STK'D E R/W
 $\Delta = 33^{\circ} 19' \text{ LT.}$
 $D = 5^{\circ} 00'$
 $T = 342.9'$
 $L = 666.33'$
 $R = 1146.0'$

PROJ. (CONST)

$\Delta = 18^{\circ}47'30''$ RT
 $\Delta_C = 8^{\circ}47'30''$ RT
 $D_C = 5^{\circ}00'$
 $L_C = 175.8'$
 $T_5 = 289.8'$
 $L_5 = 200'$
 $\theta_5 = 5^{\circ}00'$
 $E_5 = 17.0'$
 $R = 11460'$
 $S = 0.07'$

STK'D & R/W
 $\Delta = 18^{\circ}47'30''$ RT.
 $D = 5^{\circ}00'$
 $T = 189.63'$
 $L = 375.84'$
 $R = 1146.0'$

NE⁴SW⁴SEC. 14SW⁴NE⁴SEC. 14SW⁴SW⁴SEC. 14

CONSTRUCTION LIMITS	
TOP OF CUT	_____
TOE OF FILL	-----
MAP TRANS. TO R/W _____	
MAP REVISED _____	
B.P.R. APPROVAL <u>1-28-63, 4-23-63, 12-7-69</u> <u>1-2-64, 7-2-72, 3-26-73</u>	

STATE OF MONTANA
STATE HIGHWAY COMMISSION
LAND REQUIRED FOR RIGHT OF WAY
MISSOULA COUNTY
SCALE 1" = 100' MAP COMPLETED

OWNERSHIPS							
PARCEL	NAME	ADDRESS	TOTAL AREA	GROSS R/W AREA	P.T.W. AREA	AREA TO BE ACQUIRED	REMAINDER
							LEFT RIGHT
6	THE ANACONDA COMPANY	BUTTE, MONTANA		5.5 AC.	4.0 AC.	1.5 AC.	
7	- DELETED -						
8	HOLLIE L. & ETTA L. ELLIS	STAR RTE., BONNER, MONTANA	1.0 AC.	0.2 AC.		0.2 AC.	0.8 AC.
9	- DELETED -						
10	DONALD M. & MARION F. McDONALD	BONNER, MONTANA		0.95 AC.		0.95 AC.	
11	- DELETED -						
12	- DELETED -						
13	THE ANACONDA COMPANY	76 E.A. QUINN, P.O. BOX 177, BUTTE MONT.	SEE SHEET			10	

FED. ROAD DIST. NO.	STATE	FED. AID PROJECT NO.	CONSTR. NO.	R/W NO.	STATE NO.	SHEET NO.	TOTAL SHEETS
8	MONT.		F-237(22)		1237-22	8	12



STATE APPROVAL 12-24-71 3-4-72, 5-23-72 11-30-72		CONSTRUCTION LIMITS TOP OF CUT TOE OF FILL		STATE OF MONTANA STATE HIGHWAY COMMISSION LAND REQUIRED FOR RIGHT OF WAY MISSOULA COUNTY	
MAP TRANS. TO R/W MAP REVISED		B.P.R. APPROVAL 1-28-69, 4-23-69, 12-6-71 2-2-72, 1-16-72		SCALE 1"=100' MAP COMPLETED	

FED ROAD DIST NO	STATE	FED AID PROJECT NUMBERS		STATE NO	SHEET NO	TOTAL SHEETS
		CONST NO	R/W NO.			
8	MONT		F-237 (22)	1237-22	10	12

