

PLANS
NOT
TO
SCALE

FED. ROAD DIST. NO.	STATE	FED. AID PROJECT NUMBERS		STATE NO.	SHEET NO.	TOTAL SHEETS
		CONST. NO.	R/W NO.			
8	MONT.		F-240(II)	1240-11	1	17

STATE OF MONTANA


STATE HIGHWAY COMMISSION

RIGHT OF WAY PLAN OF

FEDERAL AID PROJECT NO. F-240(II) R/W
F-240() CONST.


POPLAR-BROCKTON

14.487 MILES

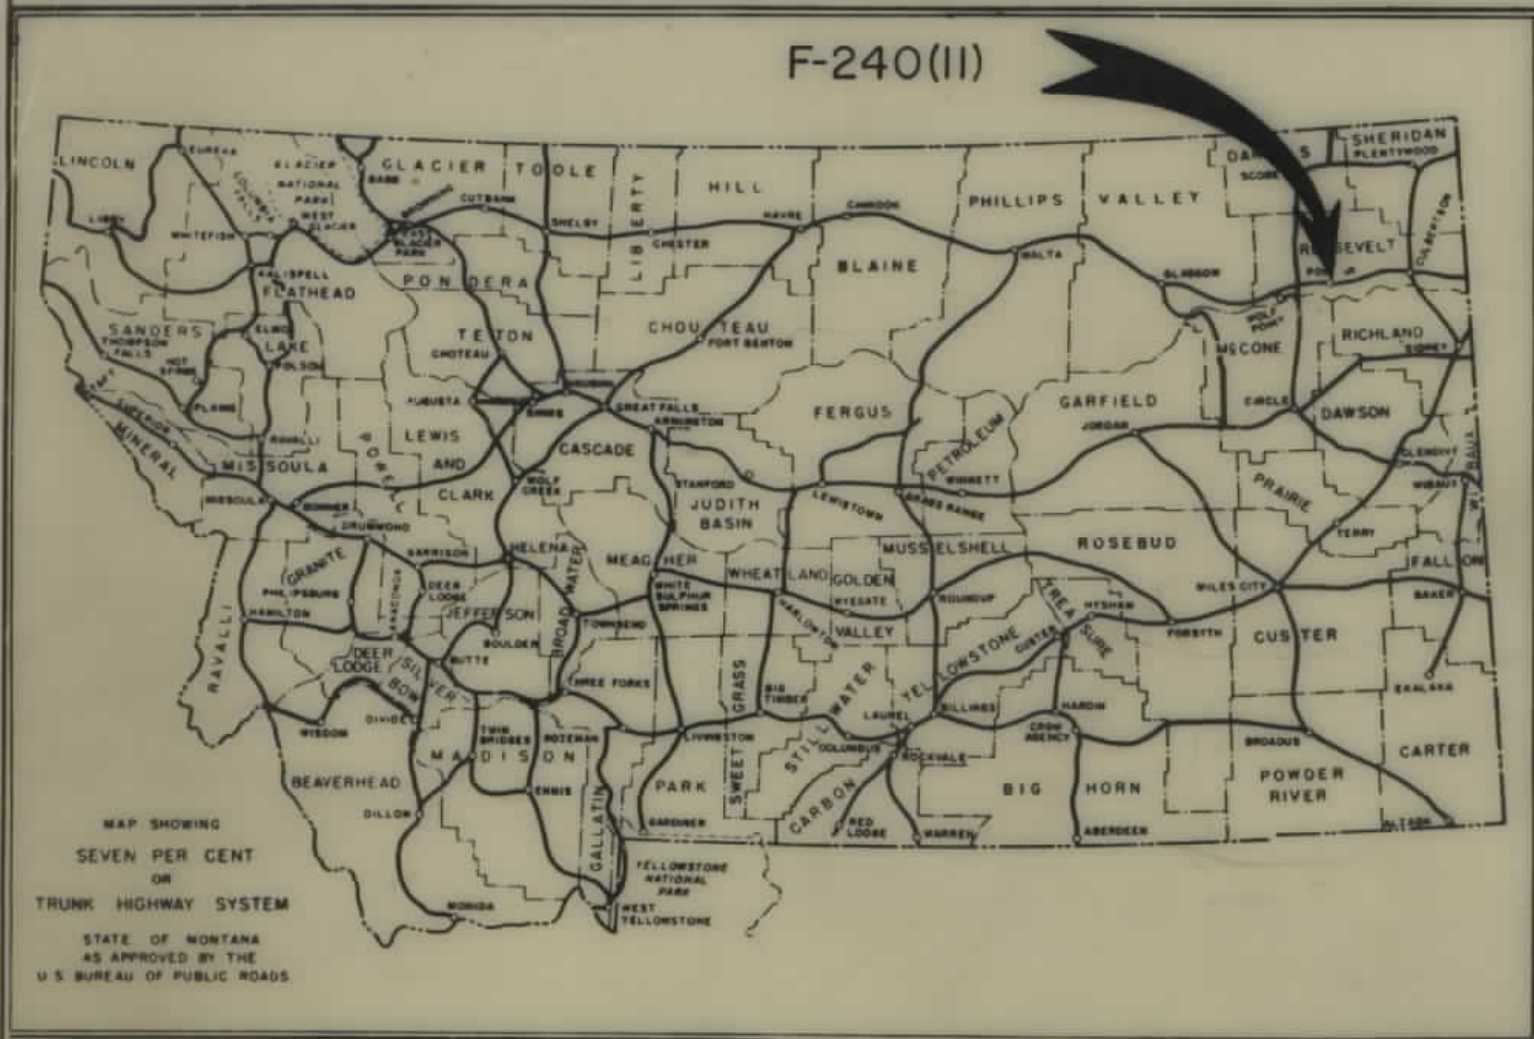

INDEX		
PARCEL NO.	OWNERSHIPS	SHEET NO.
49A	FORT PECK INDIAN AGENCY	5
3A	D.C. & A.F. SMITH	5
8A-9A	G.E. DEHNER	5
10A	R.S. RANDOLPH	5-6
13A	MURPHY CORP. ET AL.	6
51	BUTTE PIPELINE CO.	6
52	V. DANIELSEN	6
53	R.G. DREYER	6
54	A.C. & J.D. EVENSON	6
35	J.A. & J.A. KNIGHT	6
55 & 58	L.E. & D.R. AULT	6-7
57	C.B.M.A. GORDER	6
59	W.L. VORHEES	6-7
60THRU 64	FORT PECK TRIBAL LAND	7-8
65	MARY TWO BONNET WHITE HAWK EAGLE	8-9
66	U.S.A.	9
67	A.R. BUCKLES JR.	9-10
68	L.E. & D.R. AULT	10
69	WOODCHOPPER EST.	10-11
70	MUSKRAT EST.	11
71-73	U.S.A.	11-12
72	SAMUEL OWNSPIPE	11-12
74	CORA OWNSPIPE	12
75	O.H. LIEN	12-13
76	U.S.A.	13-14
77	G.L. BARANEK	14
78	A.O. LIEN	14-15
79	MOE FARM CORP.	15
80-82	WALKING ROAD WHITE HAWK EST.	15
81	GREAT NORTHERN RY.	15
40A	FORT PECK TRIBAL LAND	15-16
41A	TWICE RUNS HIGH BACK BONE ET. AL.	16
42A	O.M. LIEN	16-17
43A	MILLIE RED BOY	17
44A	IRON ALL OVER LEAN	17
83	GREAT NORTHERN RY.	8-9
3L-1	WESTERN OIL CO.	5

PARCELS 1 THRU 30 USED TO PURCHASE R/W ON THE NORTH LINE.

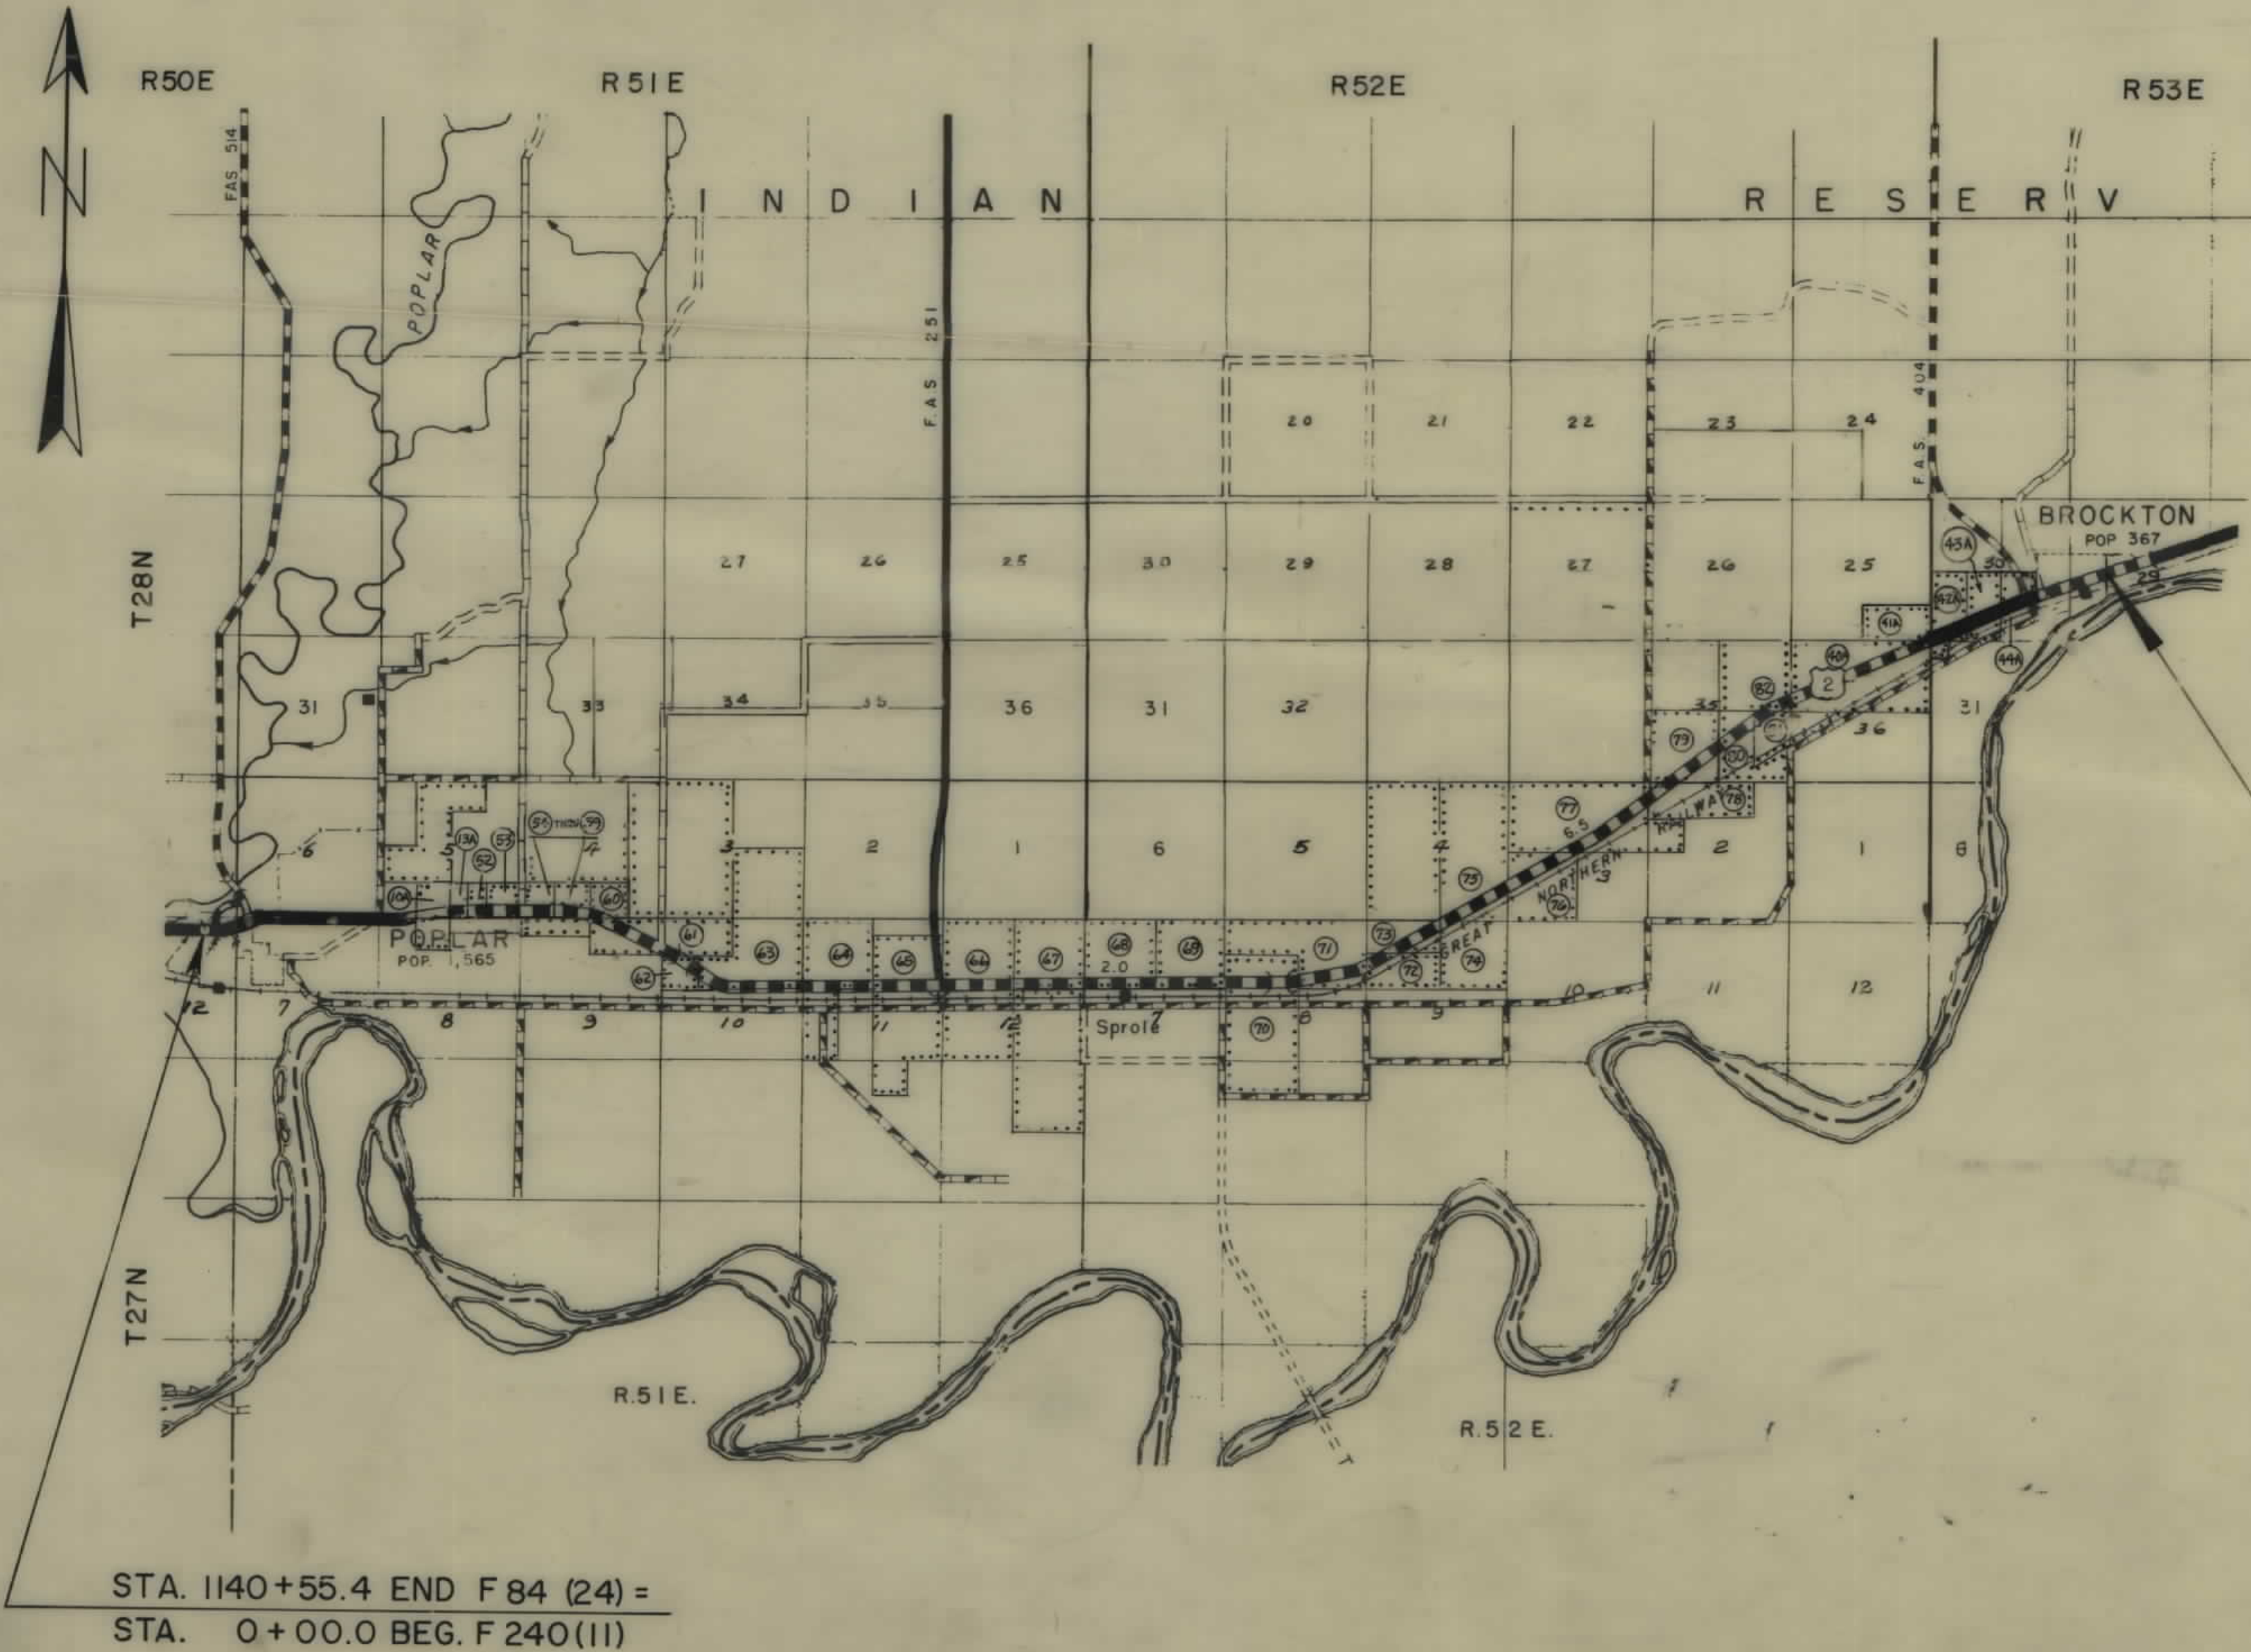

STA. 749+89.2 END F-240(II) =
STA. 0+00.0 ON FAP240-A

CONVENTIONAL SIGNS	
STATE AND NATIONAL LINE.....	----
COUNTY LINE.....	----
CITY, VILLAGE OR BOROUGH LINE.....	----
TOWNSHIP LINE.....	----
SECTION LINE.....	----
RESERVATION LINE.....	----
FENCE LINE.....	----
GUARD RAIL.....	----
OWNERSHIP BOUNDARY.....	----
RIGHT OF WAY LINE.....	----
RIGHT OF WAY LINE FENCED.....	----
TRAVELED WAY.....	----
RAILROADS.....	----
RETAINING WALLS.....	----
BASE OR SURVEY LINE.....	----
LEVEE.....	----
CULVERTS IN PLACE (PLAN).....	----
NEW CULVERTS (PLAN).....	----
NEW CULVERTS (PROFILE).....	----
TROLLEY POLE.....	----
POWER POLE.....	----
TELEPHONE OR TELEGRAPH POLE.....	----
MARSH.....	----
DITCH.....	----
RIPRAP.....	----
BRIDGE.....	----
SECTION CORNER.....	FOUND UNFOUND
1/4 SECTION CORNER.....	FOUND UNFOUND
1/16 CORNER.....	FOUND UNFOUND
CENTER OF SECTION.....	----
CONTROL OF ACCESS WITH FENCE.....	----
CONTROL OF ACCESS WITHOUT FENCE.....	----
PARCEL NUMBER.....	----
CATTLE GUARD.....	----
GATE IN FENCE.....	----
CONSTRUCTION LIMITS.....	CUT FILL

STATE HIGHWAY COMMISSION OF MONTANA

APPROVED:

DEC 20 19 67

STATE OF MONTANA REGISTERED No. 174ES LEWIS M. CHITTIM CIVIL ENGINEER AND LAND SURVEYOR

U.S. DEPARTMENT OF TRANSPORTATION FEDERAL HIGHWAY ADMINISTRATION BUREAU OF PUBLIC ROADS


APPROVED:

DIVISION ENGINEER

DATE

Before App. 2-24-1-3-68
F-15-18

FED. ROAD DIST. NO.	STATE	FED. AID PROJECT NUMBERS		STATE NO.	SHEET NO.	TOTAL SHEETS
		CONST. NO.	R/W NO.			
8	MONT.		F 240 (1)	1240-11	3	17

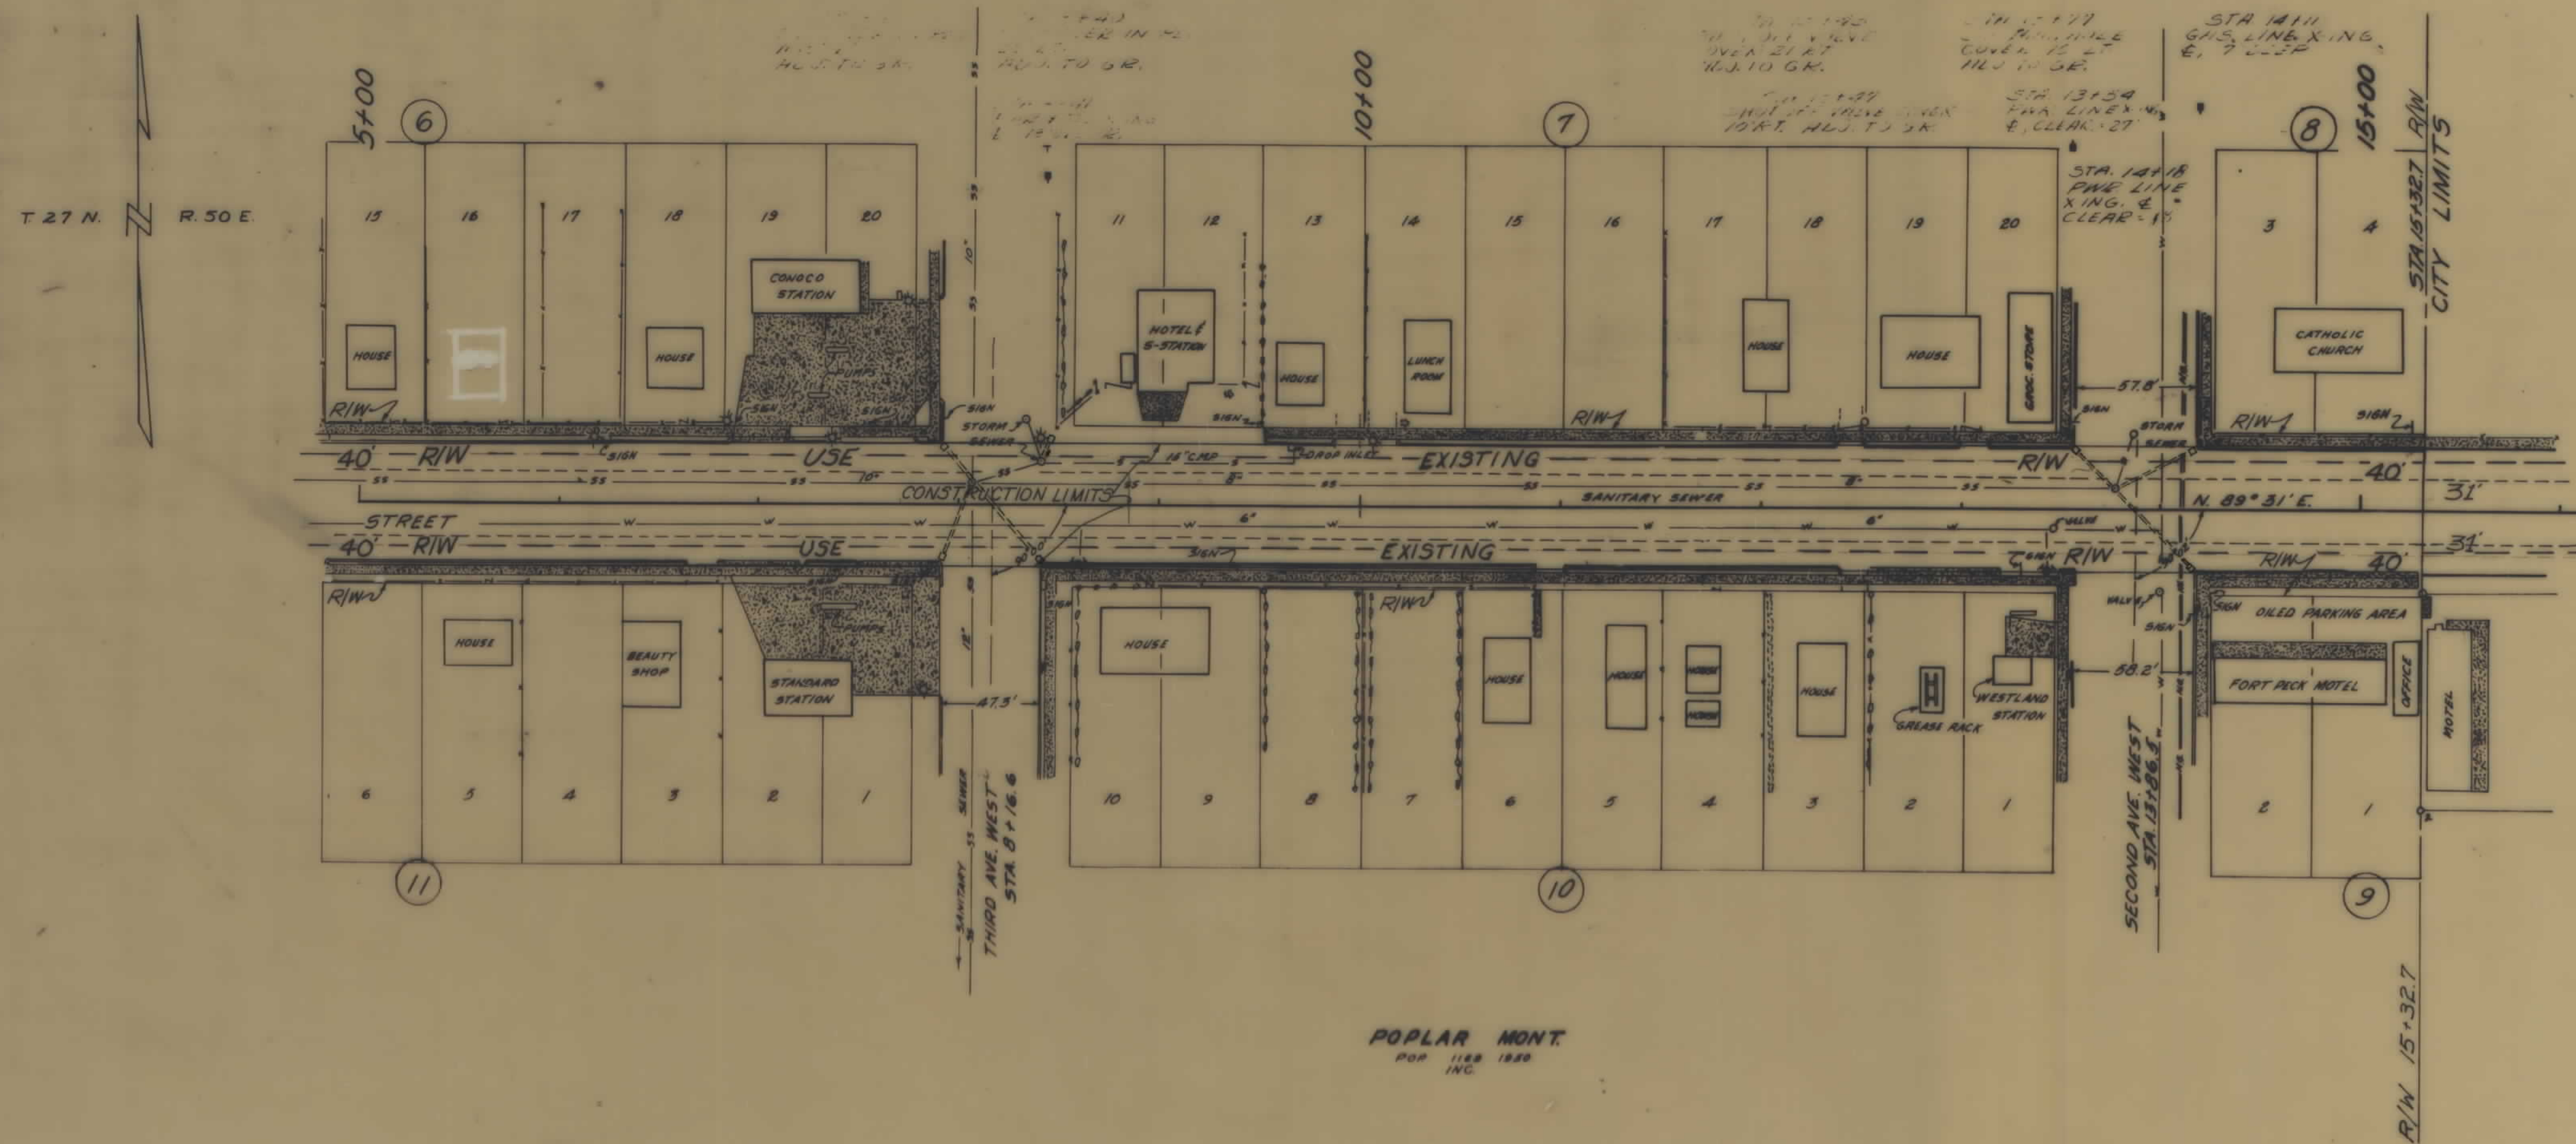

8+07
NEW 12" PIPE DR.

8+40
NEW 12" PIPE DR.


13+77
NEW 12" PIPE DR.

MAPS MADE	12-18-67
MAPS REVISED	
PER APPROVAL	1-15-68
MAPS COMPLETED	1

STATE OF MONTANA
STATE HIGHWAY COMMISSION
LAND REQUIRED FOR RIGHT OF WAY
ROOSEVELT COUNTY
SCALE 1" = 80' MAP APPROVED BY _____


OWNERSHIPS								
PARCEL	NAME	ADDRESS	TOTAL ACREAGE	GROSS TAKE ACREAGE	R.T.W. ACREAGE	NET TAKE ACREAGE	REMAINDER	
							LEFT	RIGHT
3	DAVID C. & AMELIA F. SMITH	POPLAR, MONT.	22.38 AC	0.14 AC	0.11 AC	0.03 AC		
4	FARMERS UNION GRAIN CO.	POPLAR, MONT.	13660 S.F.	13660 S.F.		13660 S.F.		
5	GRACE E. DEHNER	"	8701 S.F.	8701 S.F.		8701 S.F.		
6	EDWARD L. & CAROL C. SMITH	"	42000 S.F.	3500 "	3500 "	38500 S.F.		
7	GRACE E. DEHNER	"	1.25 AC	0.64 AC		0.64 AC	0.61 AC	
8	GRACE E. DEHNER	"	1.13 AC	0.53 AC		0.53 AC	0.38 AC	0.22 AC
9	GRACE E. DEHNER	"	1.59 AC	0.81 AC		0.81 AC		0.78 AC
47	GRACE E. DEHNER	"	12726 S.F.	12726 S.F.		12726 S.F.		
48	SEE SHEET #4							
49	FORT PECK INDIAN AGENCY RES.			14.49 AC	5.92 AC	8.57		
50	FORT PECK TRIBES		22.50	2.34 AC	0.63 AC	1.71 AC		20.16 AC
2 & 49	FORT PECK INDIAN AGENCY RES.		UNKNOWN	15.64 AC	6.70 AC	8.94 AC		
3A	DAVID C. & AMELIA F. SMITH	POPLAR, MONT.	22.78	0.90	0.13	0.77		21.88
8A	GRACE E. DEHNER	POPLAR, MONT.	0.40	0.22		0.22	0.38	
10A	ALLOT #260 ROSALIND BEARS RANDOLPH		24.65	5.24	1.81	3.43	13.44	5.97
9A	GRACE E. DEHNER	POPLAR, MONT.	0.78	0.78		0.78		
49A	FORT PECK INDIAN AGENCY RES.			0.31		0.31		
3L-1	WESTERN OIL CO.	POPLAR, MONT.		0.08		0.08		

FED. ROAD DIST. NO.	STATE	FED. AID PROJECT NUMBERS CONST. NO.	R/W NO.	STATE NO.	SHEET NO.	TOTAL SHEETS
8	MONT.		F-240 (II)	1240-II	5	17

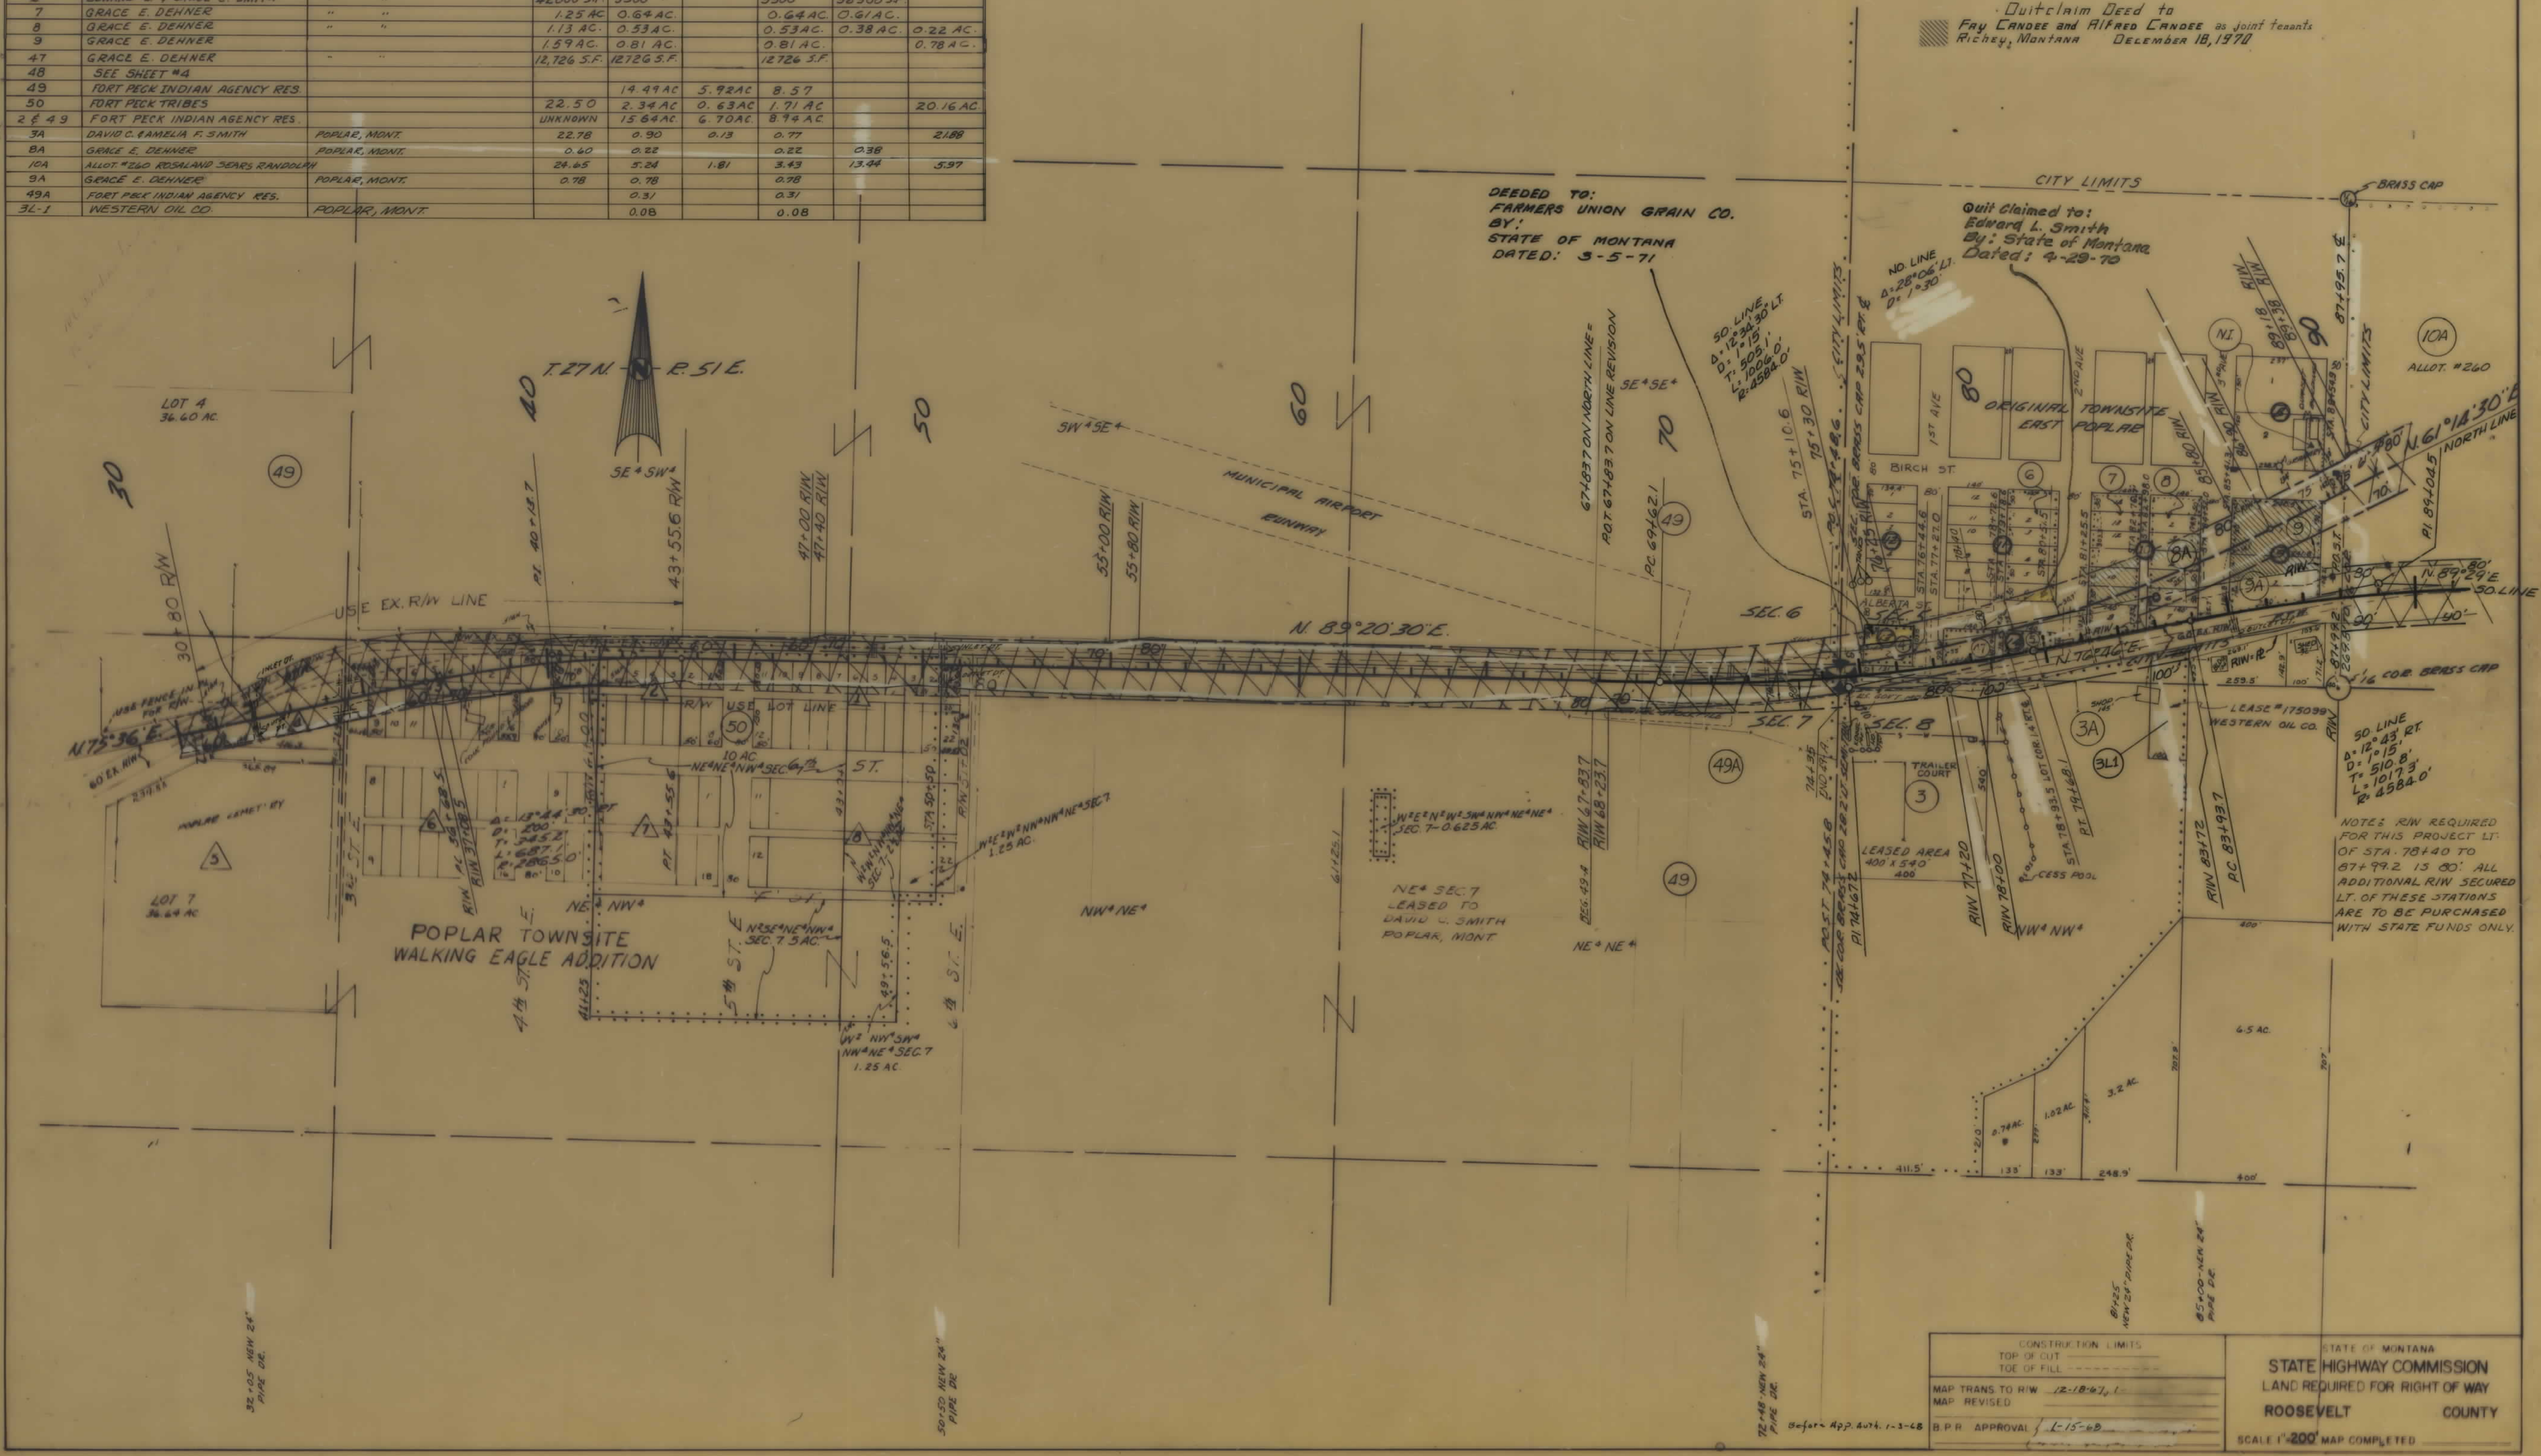

OWNERSHIPS									
PARCEL	NAME	ADDRESS	TOTAL AREA	GROSS R/W AREA	P.T.W. AREA	AREA TO BE ACQUIRED	REMAINDER		CONST. PERMIT AREA
							LEFT	RIGHT	
58	LAWRENCE E. & DONNA R. AULT	POPLAR, MONT.		4.42	1.07	3.35			
56/58	LAWRENCE E. & DONNA R. AULT	POPLAR, MONT.	57.15	4.45	1.07	3.38	52.70		
59	W.L. VORNEES	POPLAR, MONT.	5.40	1.24		1.24		4.16	.42 AC.
60	FORT PECK TRIBAL LAND		40.00	1.37	0.25	1.12	38.63		
61	FORT PECK TRIBAL LAND		200.00	14.88	5.01	9.87	103.87	81.25	.08 AC.
62	FORT PECK TRIBAL LAND		40.00	6.41	1.29	5.12	3.51	30.02	
63	FORT PECK TRIBAL LAND		360.00	20.81	5.79	15.02	319.97	19.22	

FED. ROAD DIST. NO.	STATE OF MONTANA	FED. AID PROJECT NO.	R/W NO.	STATE NO.	SHEET NO.	TOTAL SHEETS
8	MONTANA	F-240 (11)	1240-11	7	17	

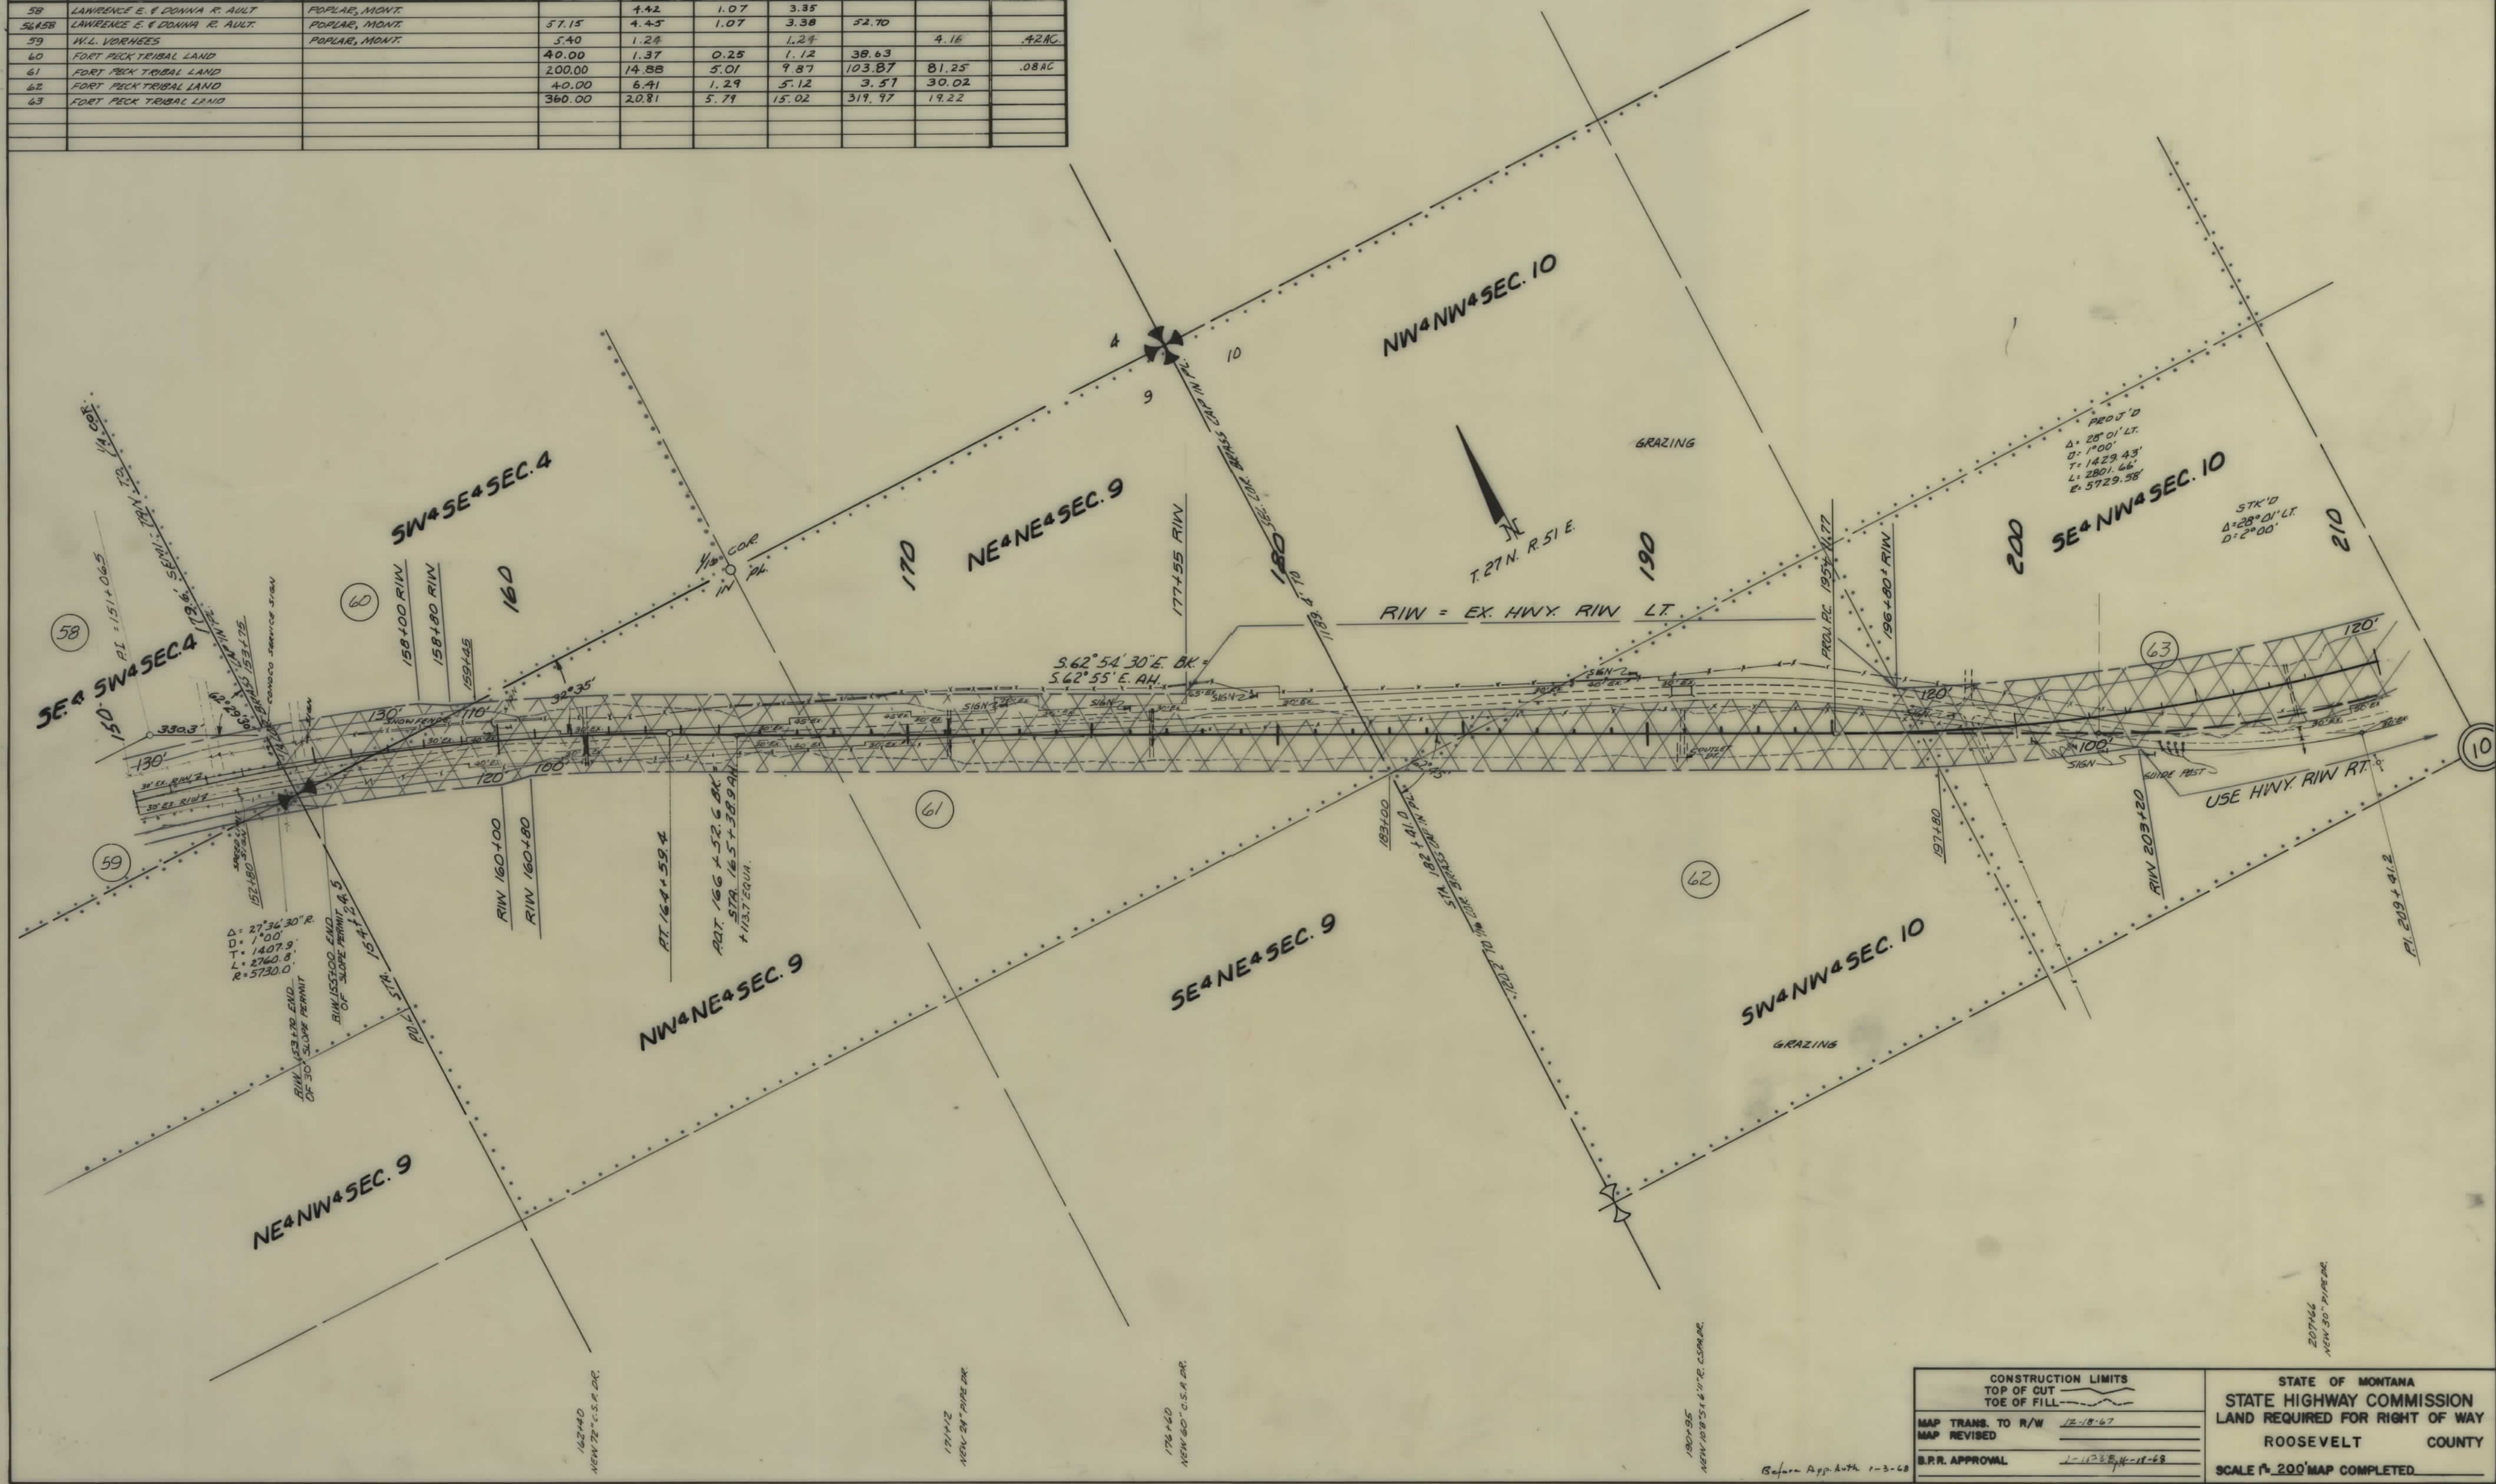

CONSTRUCTION LIMITS TOP OF CUT TOE OF FILL		STATE OF MONTANA STATE HIGHWAY COMMISSION LAND REQUIRED FOR RIGHT OF WAY	
MAP TRANS. TO R/W	12-18-67	ROOSEVELT COUNTY	
MAP REVISED		SCALE 1"=200' MAP COMPLETED	
B.P.R. APPROVAL	1-11-68		

