


PLANS

NOT

TO

SCALE

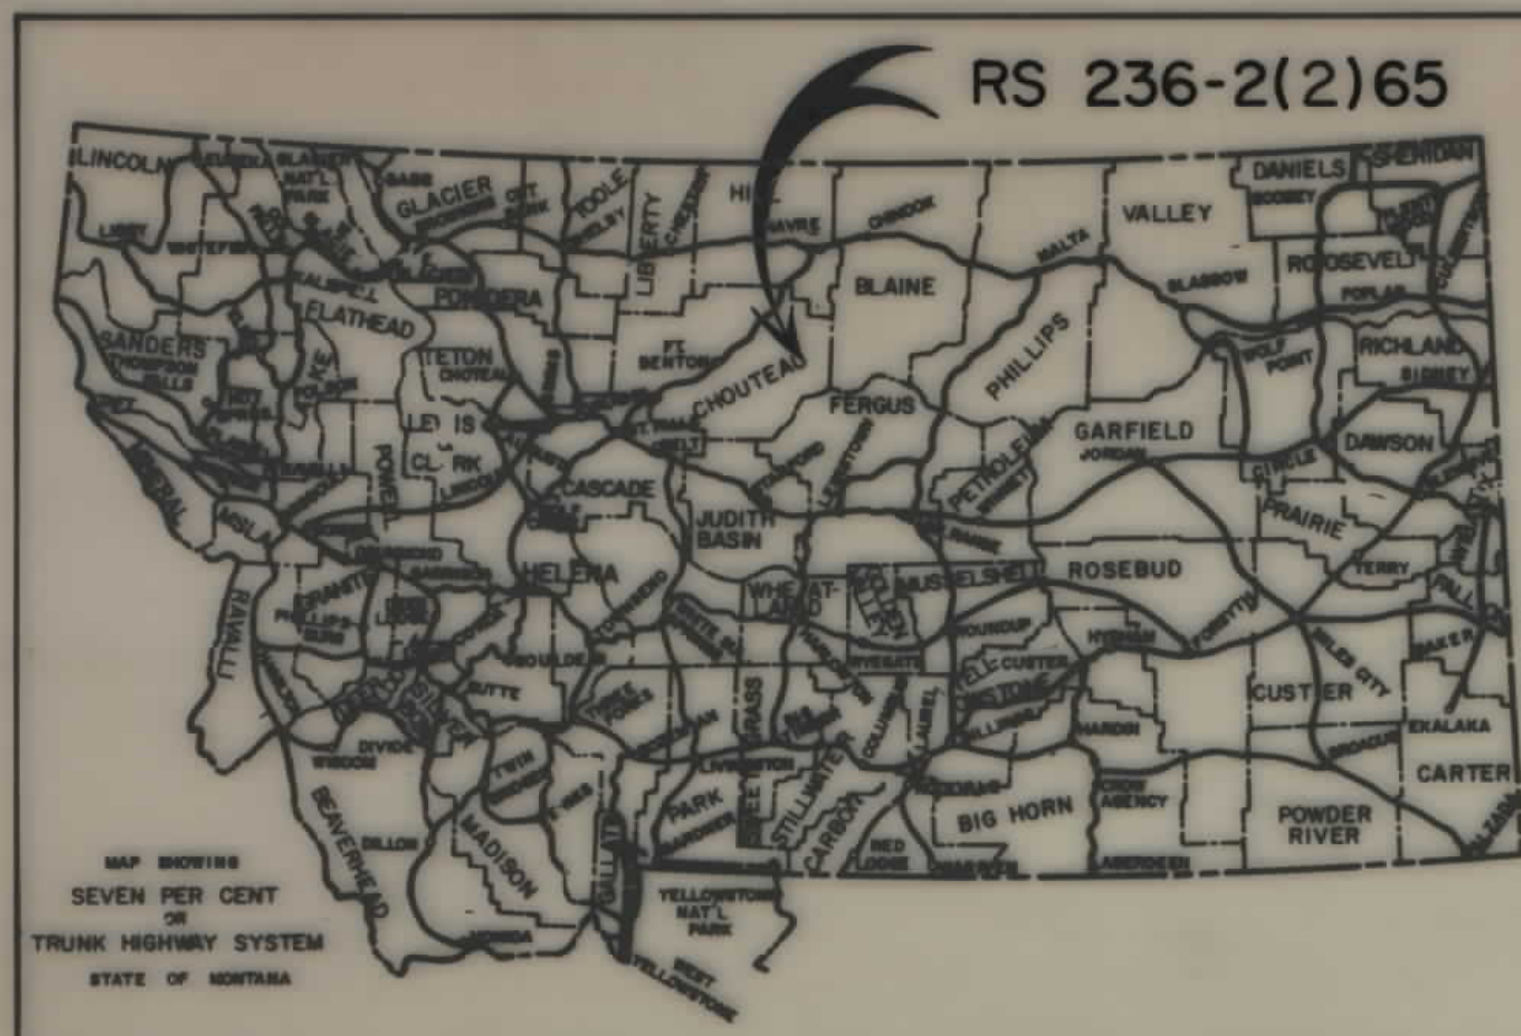


STATE OF MONTANA
DEPARTMENT OF HIGHWAYS
RIGHT OF WAY PLAN OF
FEDERAL AID PROJECT NO. RS 236-2(2)65 R/W
RS 236-2(3)65 CONST.
BIG SANDY - SOUTH
CHOUTEAU COUNTY
11.8 MILES

INDEX		
PARCEL NO.	OWNERSHIPS	SHEET NO.
1	EDWARD P. & MARY V. JIRSA	2
2	RICHARD V. & KATHERINE M. LANIK	2, 3, 4
3	LOUISE M., LOUIS F. & ANN M. BEELER	4
4	LOUIS F. & ANN M. BEELER	4, 5
5	LESTER T. RUTLEDGE, JR. & RUTH M. MERRILL	5, 6
6	ARVID B. & VELAURA M. RUTLEDGE	6, 7, 8
7	ROBERT C. JIRSA	8, 9, 10, 11
8	KENNETH & DARLEEN DARLINGTON	11, 12
9	MATT GASVODA & SONS INC.	12, 17
10	IX RANCH COMPANY	12, 13, 4, 15
11	TRIANGLE TELEPHONE ASSOCIATION	13
12	STATE OF MONTANA	17, 18
13	MATT GASVODA & SONS INC.	18
14	GLENN E. SKAALURE	18, 19
15	DALE L. SKAALURE	19
16	IX RANCH COMPANY	19
17	DALE & GLENN E. SKAALURE	19, 20
18	MIDWAY RANCH INC.	20
19	DALE & GLENN E. SKAALURE	20, 21
20	MIDWAY RANCH INC.	21, 22
21	STATE OF MONTANA	22, 23
22	MIDWAY RANCH INC.	23
23	ROBERT C. JIRSA	8
9A	MATT & ELIZABETH GASVODA	13

CONVENTIONAL SIGNS

PROPOSED RIGHT OF WAY LINE
EXISTING RIGHT OF WAY LINE
RAILROAD RIGHT OF WAY LINE
CENTERLINE (C) OR PROJECTED LINE
STK'D CENTERLINE
OWNERSHIP BOUNDARY
PRESENT TRAVELED WAY (P.T.W.)
R/W LINE FENCED
CONSTRUCTION LIMITS
FENCE LINE
CONTROL OF ACCESS WITH FENCE
LIMITED ACCESS
EXISTING LIMITED ACCESS
GATE IN FENCE
CATTLE GUARD = 24'
STATE & NATIONAL BORDER LINES
CITY OR TOWN LIMITS LINE
COUNTY LINE
RESERVATION LINE
TOWNSHIP & SECTION LINE
1/4 & 1/2 SECTION LINE
SECTION CORNER
1/4 SECTION COR.
1/16 SECTION COR.
CENTER OF SECTION
TELEPHONE OR TELEGRAPH POLES IN PLACE
POWER POLES IN PLACE
TEL. OR TEL. OR POWER POLES TO BE MOVED
NEW PIPES
OLD PIPES IN PLACE
OUTLET DITCH
INLET DITCH
DITCHES
CHANNEL CHANGES
BRIDGES
RAILROADS
PARCEL NUMBER
NEW APPROACH
EXISTING APPROACH
LIMITED ACCESS

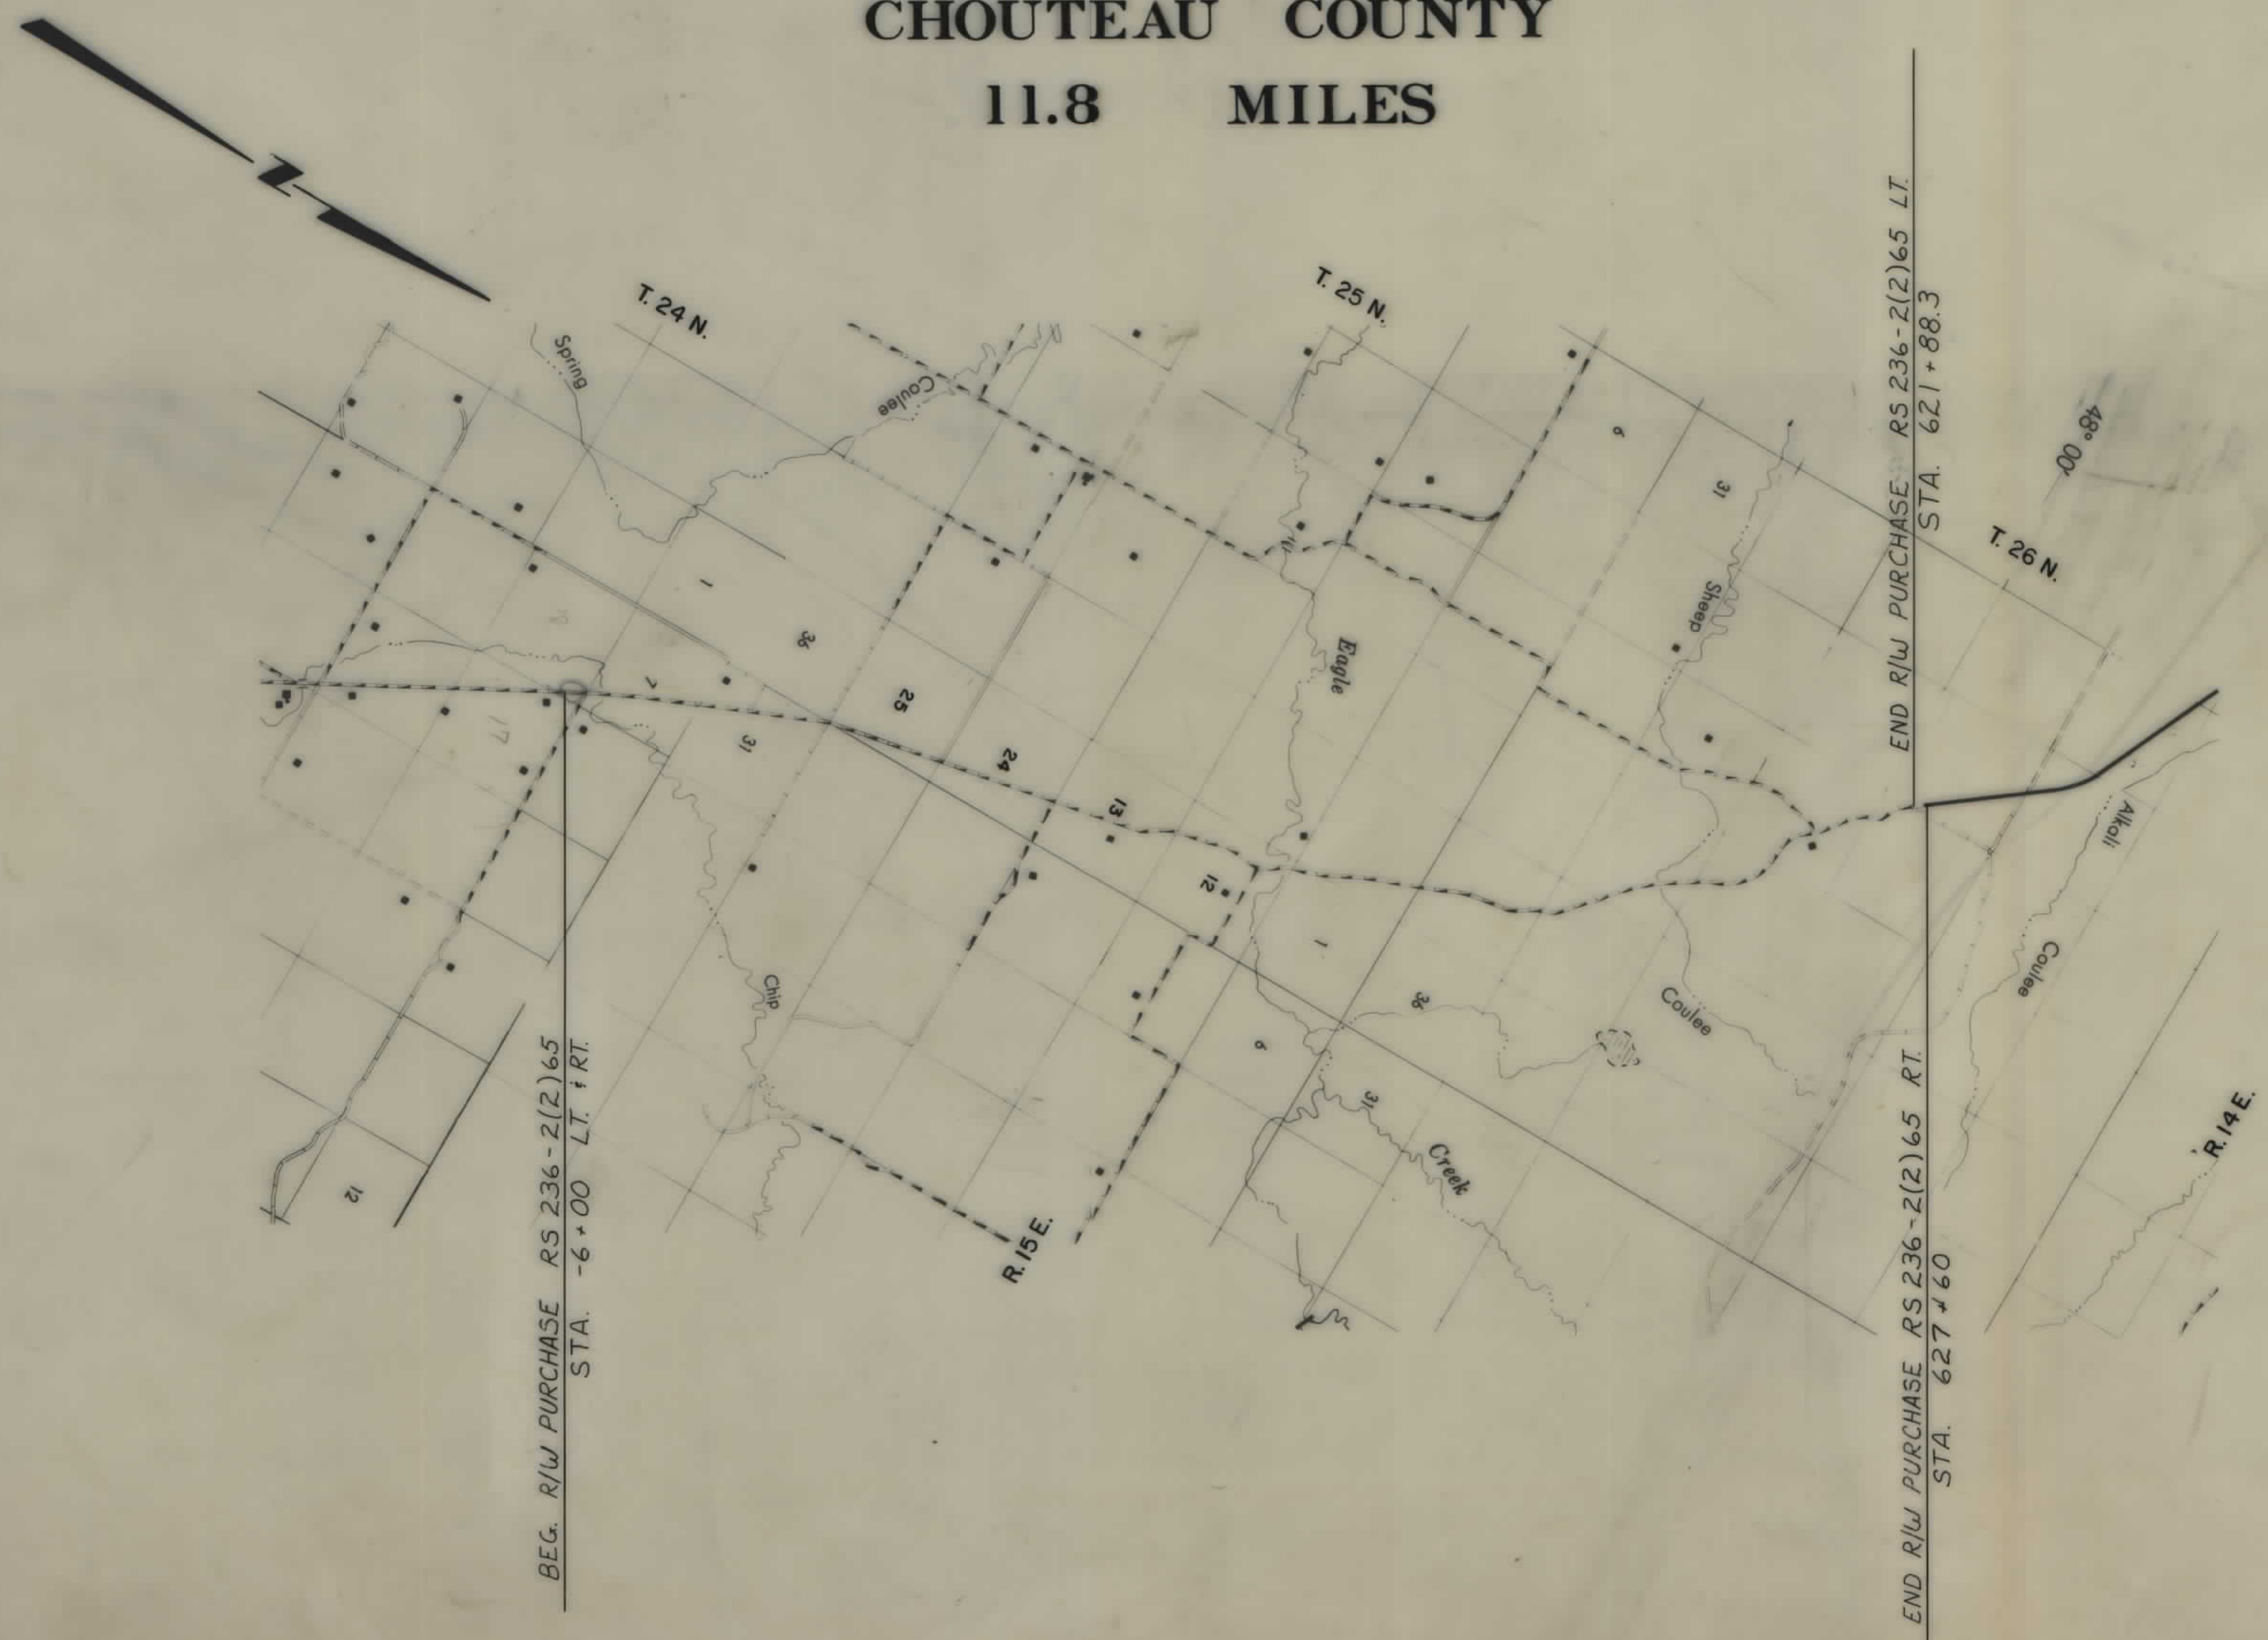


RELATED PROJECTS

ASSOCIATED PROJECT AGREEMENT NUMBERS

STATE OF MONTANA DEPARTMENT OF HIGHWAYS	
APPROVED: <i>May 14</i> 19 <i>84</i>	
GARY J. WICKS DIRECTOR OF HIGHWAYS BY <i>Stephen C. Kolagi</i> CHIEF PRECONSTRUCTION BUREAU	
U.S. DEPARTMENT OF TRANSPORTATION FEDERAL HIGHWAY ADMINISTRATION	
STATE APPROVED: 5-17-84	
DIVISION ADMINISTRATOR	DATE

STATE	PROJECT NO.	SHEET	TOTAL
		NO.	SHEETS
MONTANA	RS 236-2(2) 65	12	23


SW⁴NW⁴SEC. 12

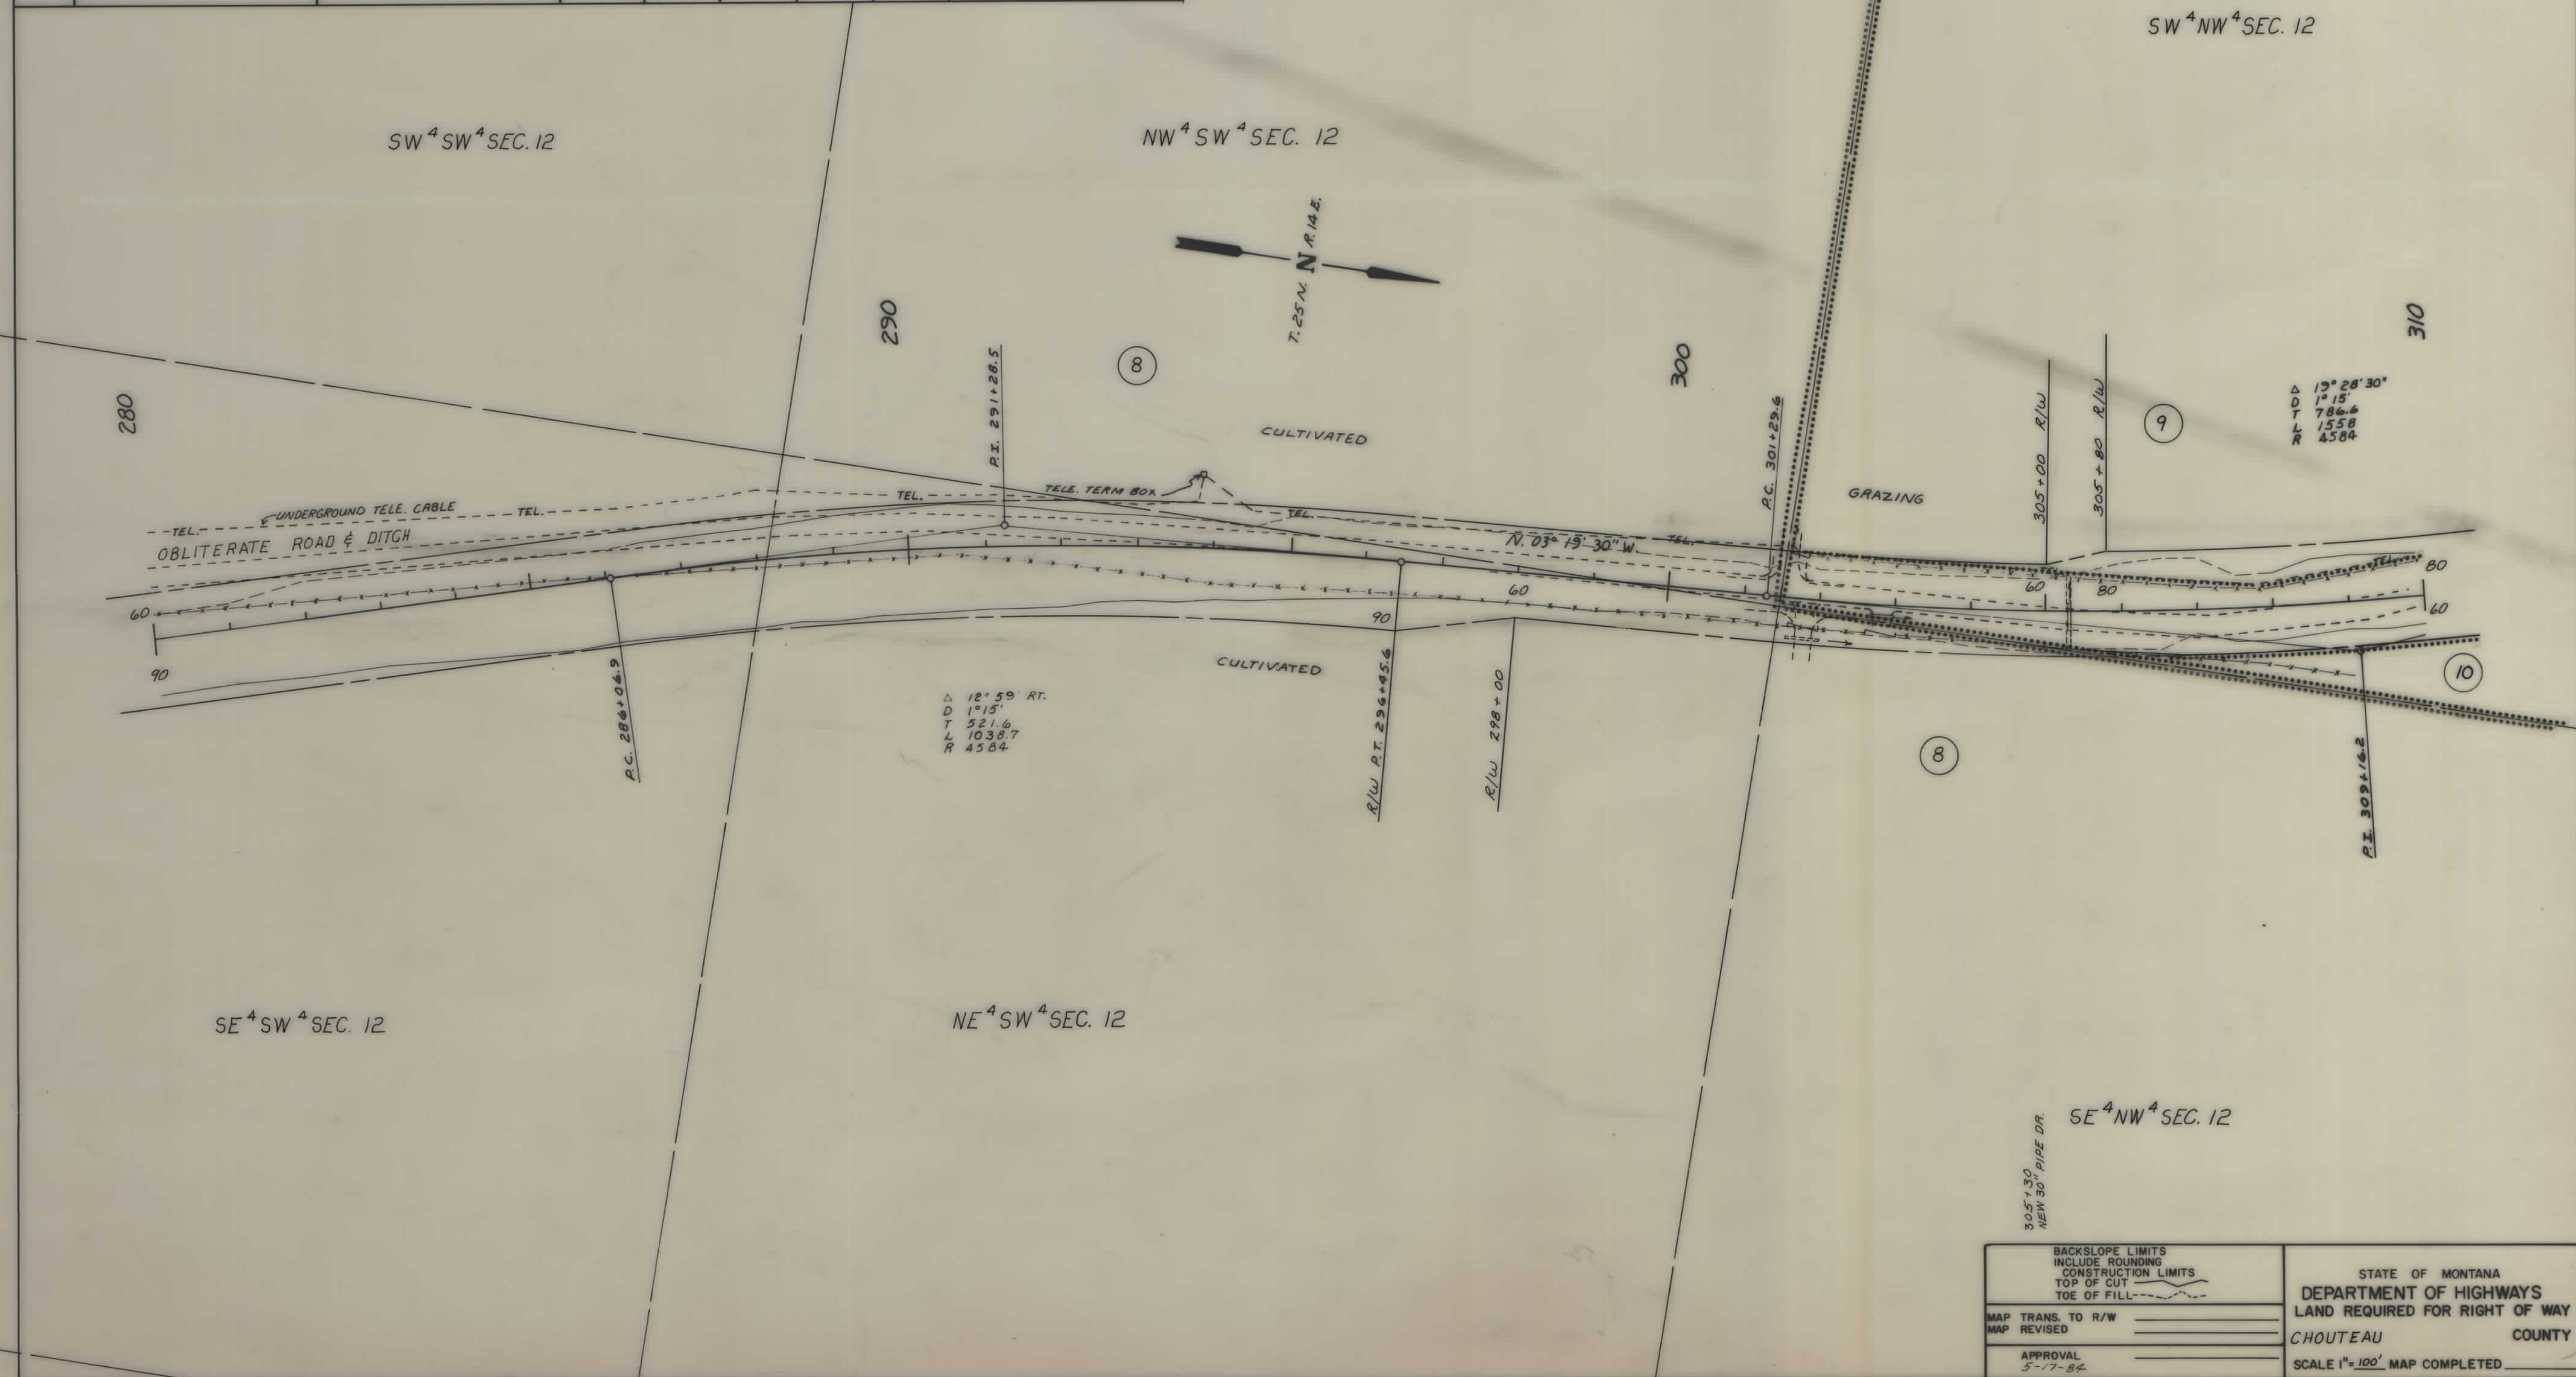

[illegible]

STATE	PROJECT NO.	SHEET NO.	TOTAL SHEETS
MONTANA	RS 236-2(2)65	13	23

BIG SANDY — SOUTH

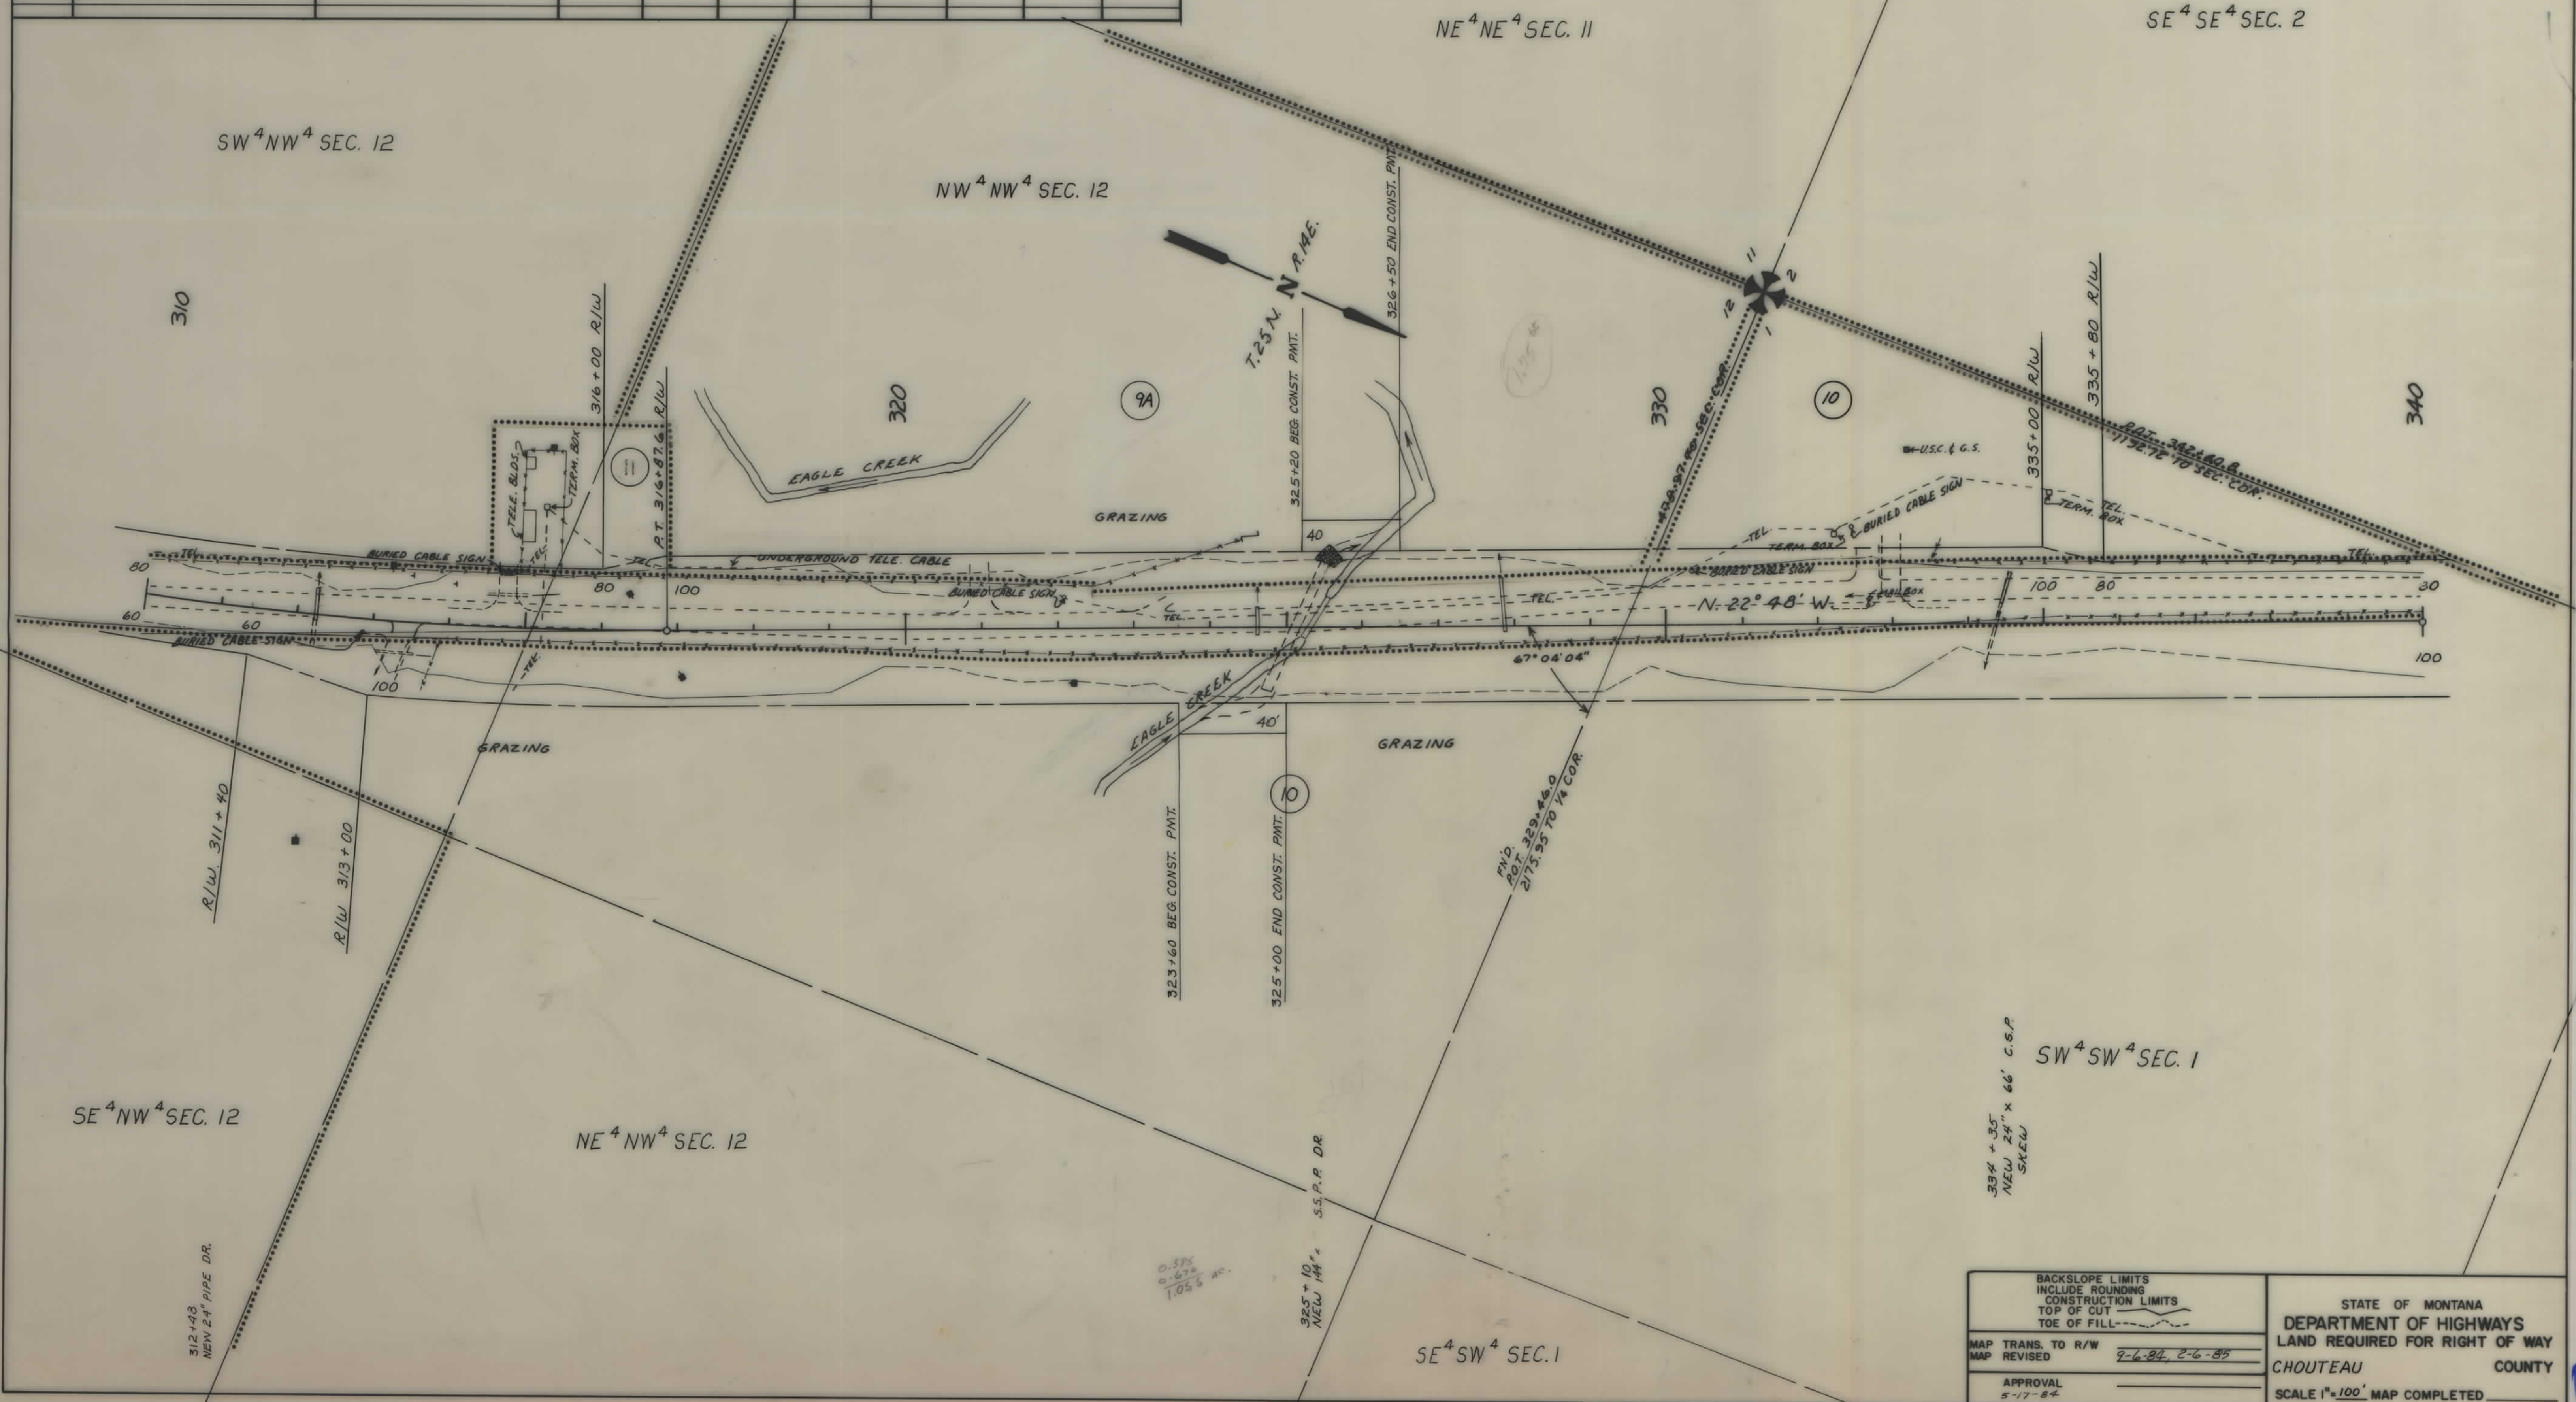


STATE	PROJECT NO.	SHEET	TOTAL
		NO.	SHEETS
MONTANA	RS 236 - 2 (2) 65	15	23

SE⁴SW⁴SEC. 35

SW⁴ SE⁴ SEC. 35

SW⁴ NE⁴ SEC. 2

LOT 2 SEC. 2
(40.10 AC.)

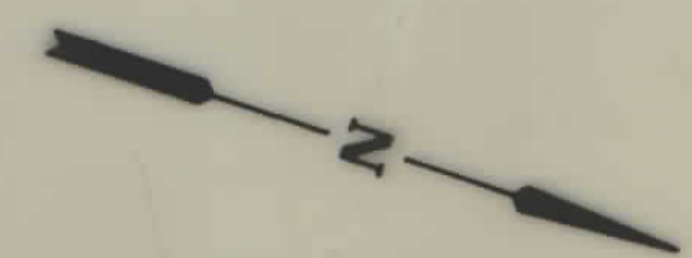

CULTIVATED

N. 16° 58' W.

GRAZING

CULTIVATED

NW⁴SE⁴SEC. 35

NE⁴SE⁴SEC. 35

BACKSLOPE LIMITS
INCLUDE ROUNDING
CONSTRUCTION LIMITS
TOP OF CUT —————
TOE OF FILL - - - - -

MAP TRANS. TO R/W	
MAP REVISED	9-6-84, 2-6-85


APPROVAL
5-17-84

STATE OF MONTANA
DEPARTMENT OF HIGHWAYS
LAND REQUIRED FOR RIGHT OF WAY
CHOUTEAU COUNTY

SCALE 1" = 100' MAP COMPLETED

OWNERSHIPS										
PARCEL	N A M E	A D D R E S S	TOTAL AREA	GROSS R/W AREA	P.T.W. AREA	AREA TO BE ACQUIRED	REMAINDER		CONST. PERM. AREA	CONST. EASE AREA
14	GLENN E. SKAALURE	BIG SANDY, MONTANA 59520		4.84 Ac.	3.54 Ac.	1.30 Ac.				
15	DALE L. SKAALURE	BIG SANDY, MONTANA 59520		4.43 Ac.	2.53 Ac.	1.90 Ac.				
16	IX RANCH COMPANY			0.19 Ac.	0.08 Ac.	0.11 Ac.				
17	DALE & GLENN E. SKAALURE			SEE	SHT.	20				
10 & 16	IX RANCH COMPANY	BIG SANDY, MONTANA 59520		16.68 Ac.	0.08 Ac.	16.60 Ac.			0.13	

STATE	PROJECT NO.	SHEET NO.	TOTAL SHEETS
MONTANA	RS 236-2(2) 65	15	23

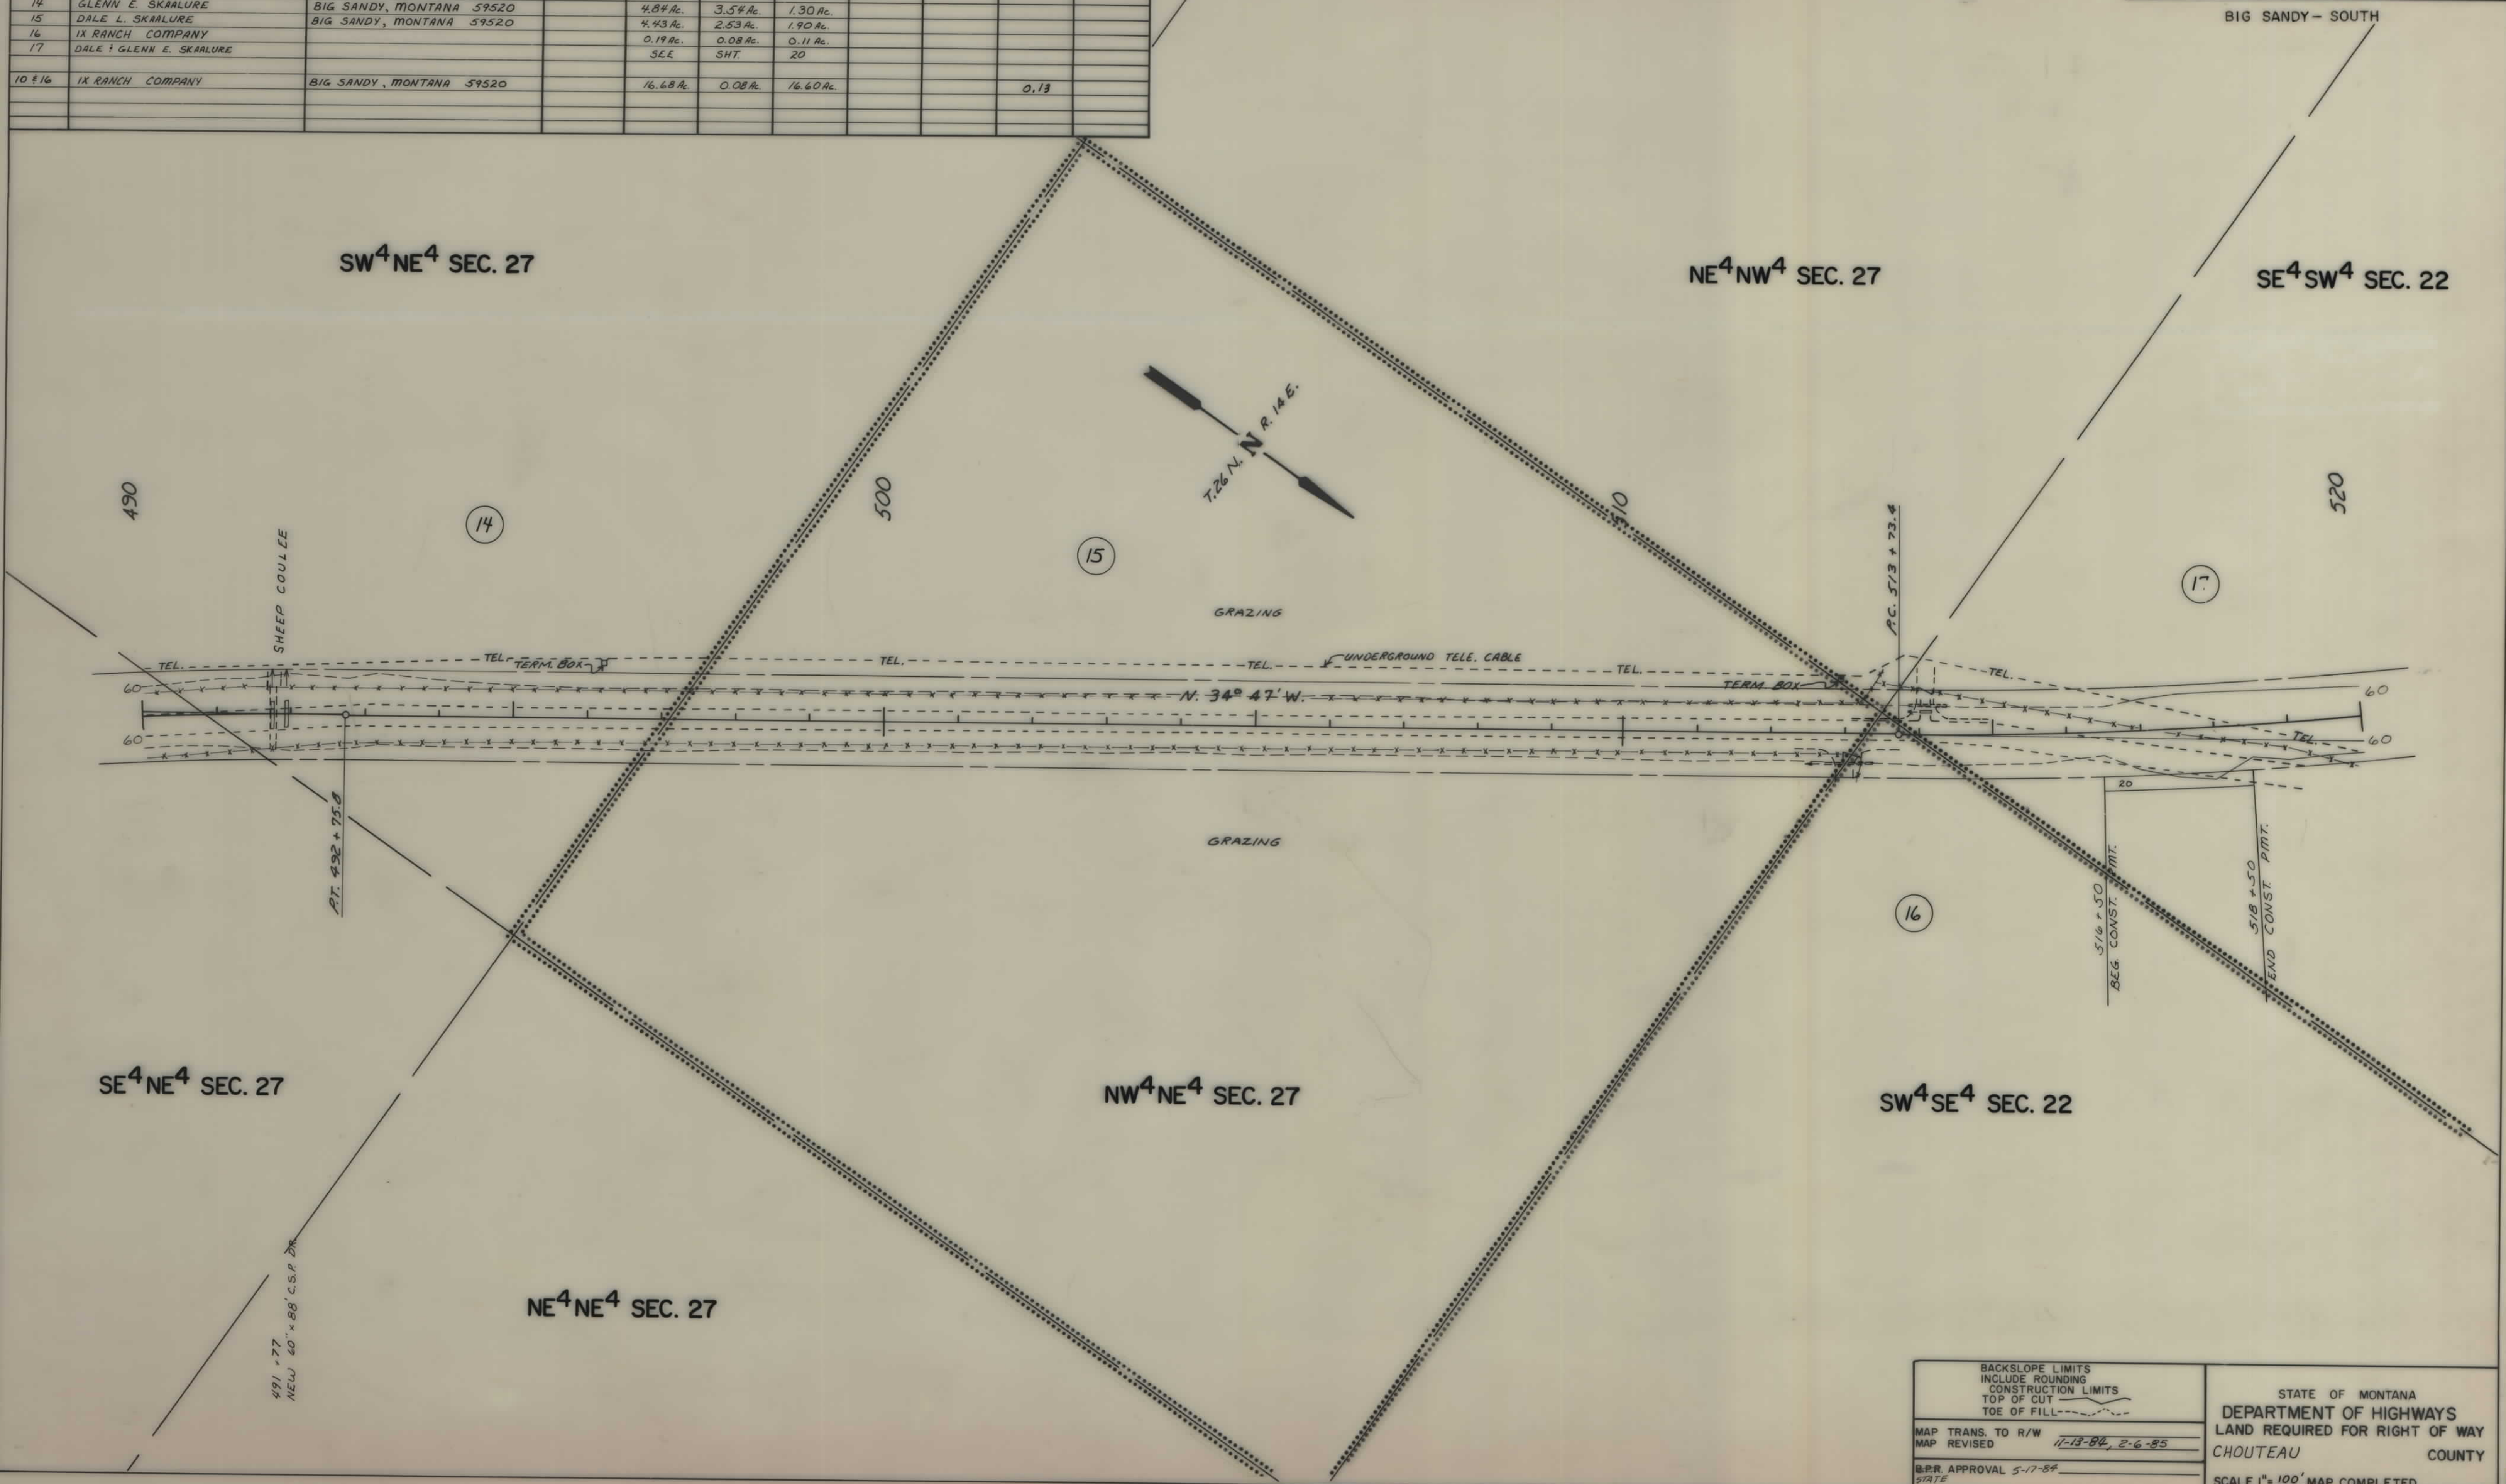


BACKSLOPE LIMITS INCLUDE ROUNDING CONSTRUCTION LIMITS TOP OF CUT TOE OF FILL		STATE OF MONTANA DEPARTMENT OF HIGHWAYS LAND REQUIRED FOR RIGHT OF WAY CHOUTEAU COUNTY	
MAP TRANS. TO R/W MAP REVISED	11-13-84, 2-6-85	SCALE 1"=100' MAP COMPLETED	
B.P.R. APPROVAL 5-17-84 STATE			

OWNERSHIPS								
PARCEL	NAME	ADDRESS	TOTAL AREA	GROSS R/W AREA	R.T.W. AREA	AREA TO BE ACQUIRED	REMAINDER LEFT	REMAINDER RIGHT
19	DALE & GLENN E. SKARLURE							
20	MIDWAY RANCH INC.			7.22 Ac.	0.0 Ac.	7.22 Ac.		
				SEE	SHT.	22		
1719	DALE & GLENN E. SKARLURE	BIG SANDY, MONTANA 59520		12.72 Ac.	0.78 Ac.	11.94 Ac.		
								0.09 Ac.

STATE	PROJECT NO.	SHEET NO.	TOTAL SHEETS
MONTANA	RS 236-2 (2) 65	21	23

BIG SANDY - SOUTH

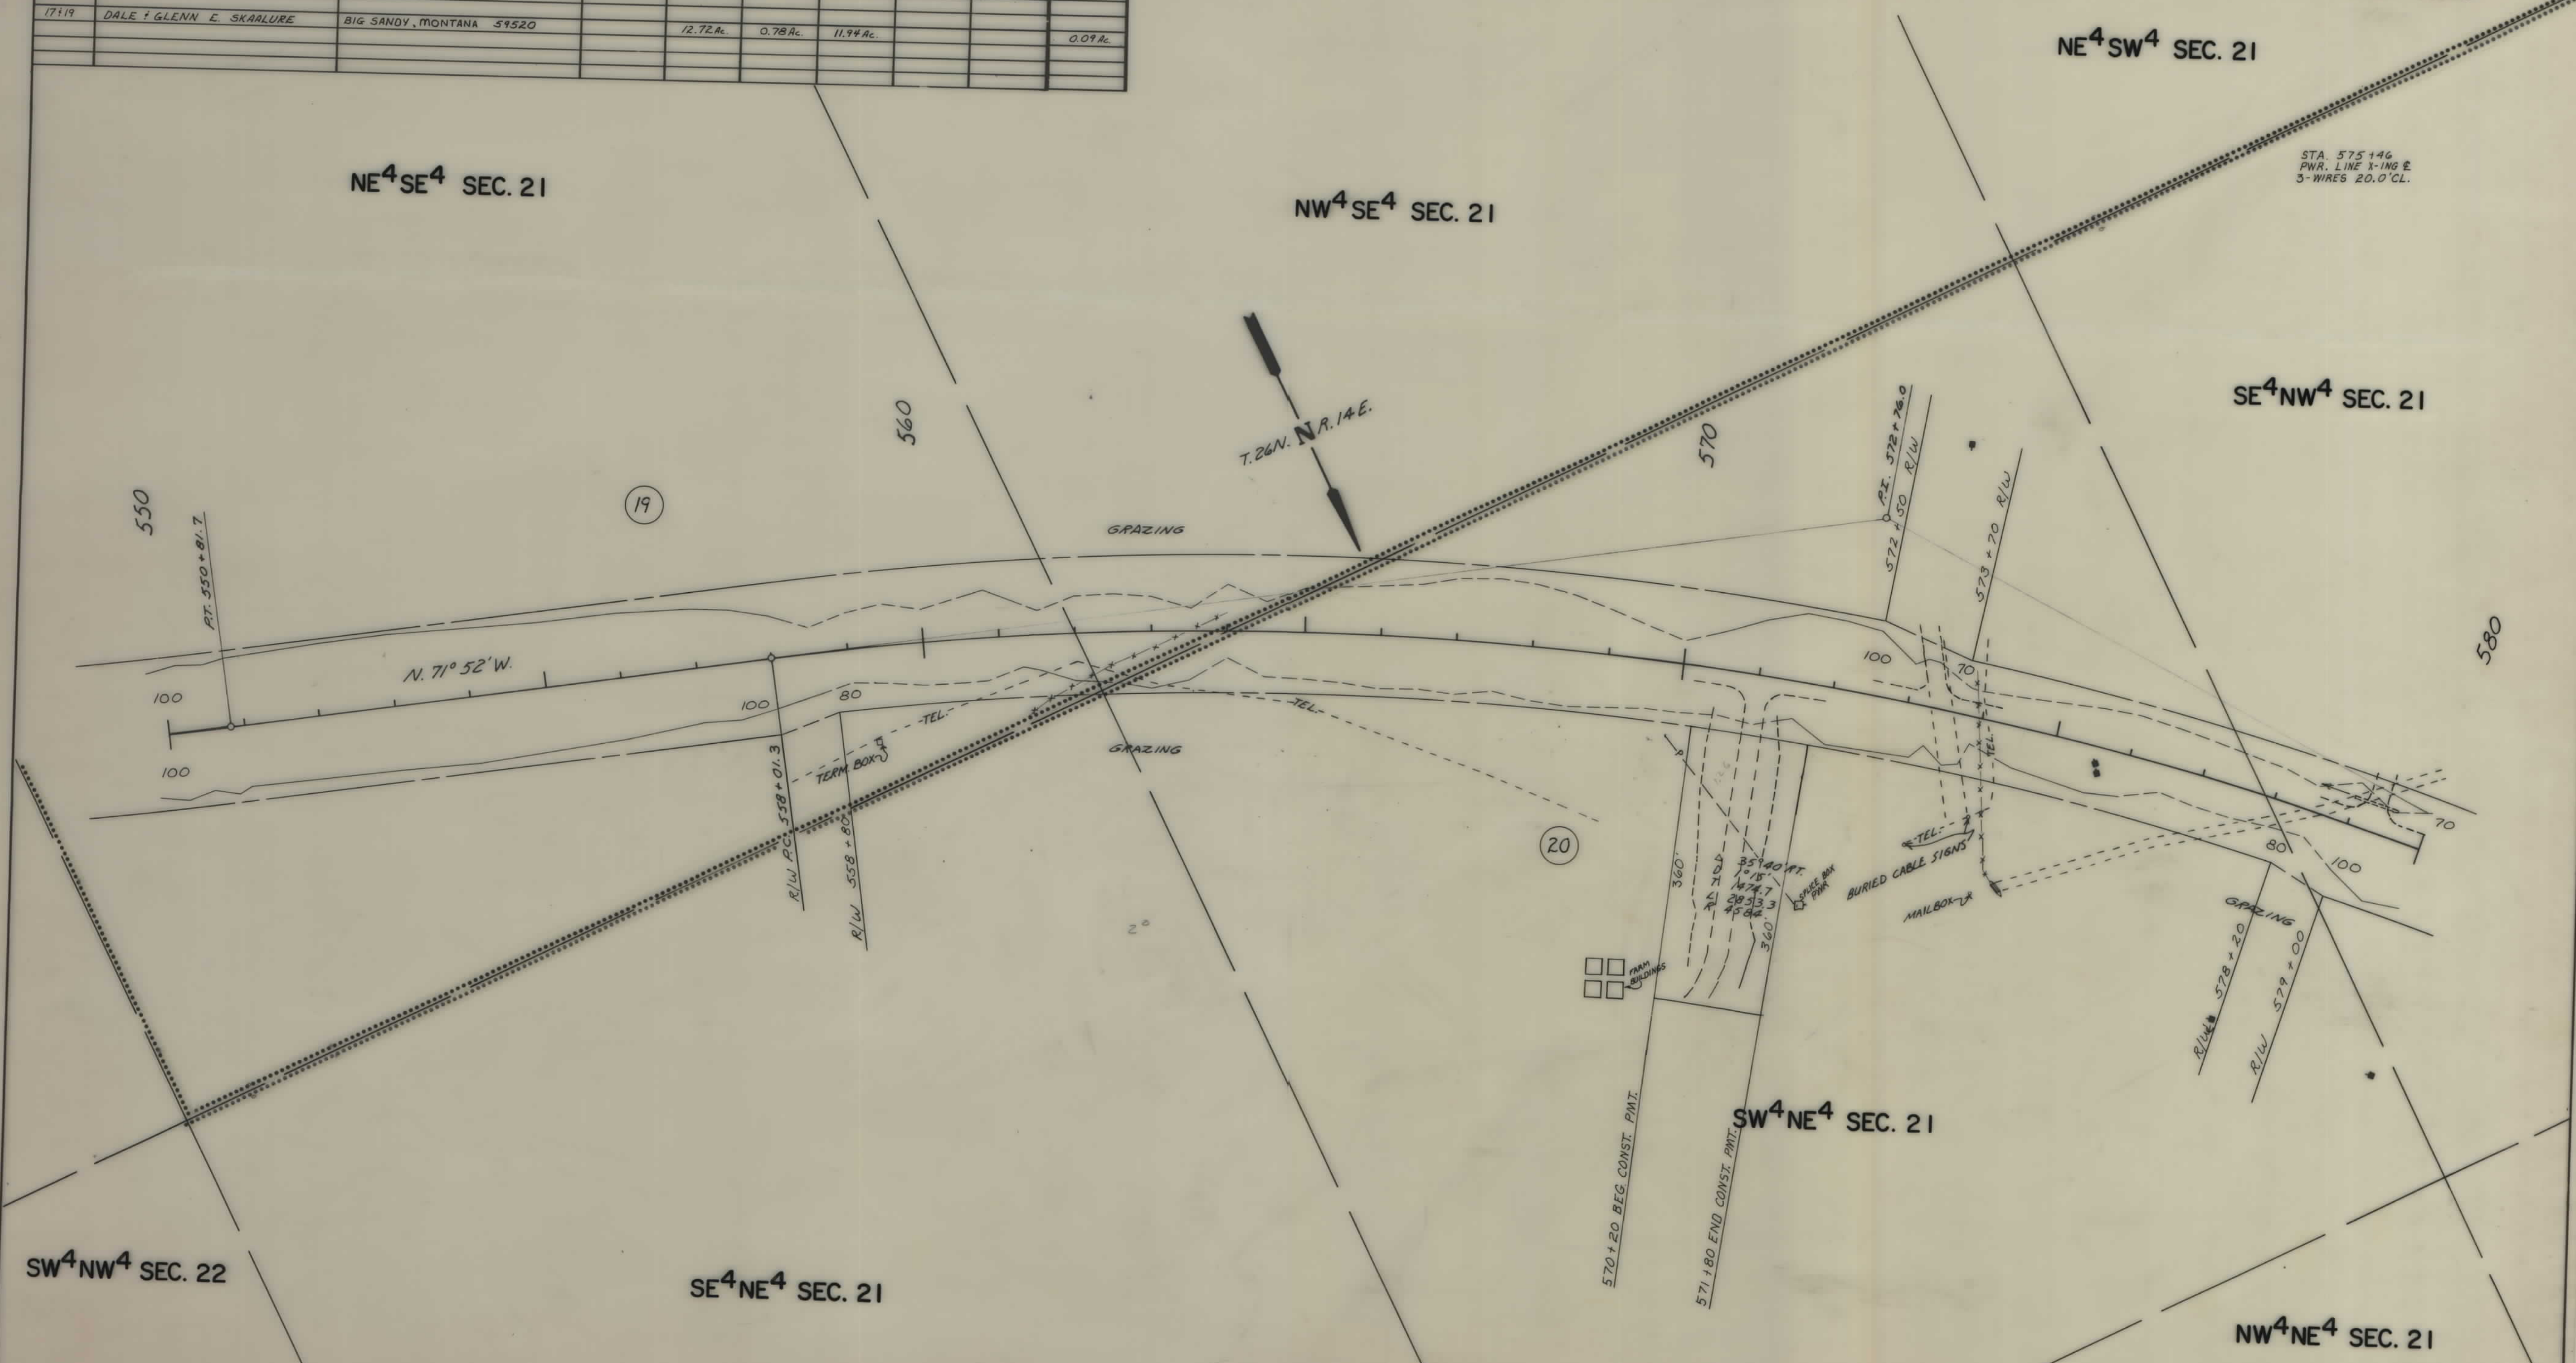

NOTE

CONSTRUCTION LIMITS INCLUDE BACKSLOPE ROUNDING

CONSTRUCTION LIMITS

TOP OF CUT

TOE OF FILL

MAP TRANS. TO R/W

MAP REVISED 9-6-84

APPROVED

STATE OF MONTANA

DEPARTMENT OF HIGHWAYS

LAND REQUIRED FOR RIGHT OF WAY

CHOUTEAU COUNTY

OWNERSHIPS									
PARCEL	NAME	ADDRESS	TOTAL AREA	GROSS R/W AREA	R.T.W. AREA	AREA TO BE ACQUIRED	REMAINDER		CONST. PERMIT AREA
							LEFT	RIGHT	
21	STATE OF MONTANA			8.12 AC.	3.48 AC.	4.64 AC.	17.81 AC.	54.07 AC.	
22	MIDWAY RANCH INC.			2.13 AC.	1.77 AC.	0.36 AC.			
12+21	STATE OF MONTANA			20.81 AC.	3.48 AC.	17.33 AC.	70.68 AC.	108.51 AC.	0.18 AC.
18,20+22	MIDWAY RANCH INC.	BIG SANDY, MONTANA 59520		23.37 AC.	2.79 AC.	20.58 AC.			1.26 AC.

STATE	PROJECT NO.	SHEET NO.	TOTAL SHEETS
MONTANA	RS 236-2 (2) 65	23	23

BIG SANDY - SOUTH

