


PLANS

NOT

TO


SCALE

FED. ROAD DIST. NO.	STATE OF	FED. AID PROJECT NUMBERS		STATE NO.	SHEET NO.	TOTAL SHEETS
		CONST NO.	R/W NO.			
8	MONTANA		S- 239(3) RE.		2	9

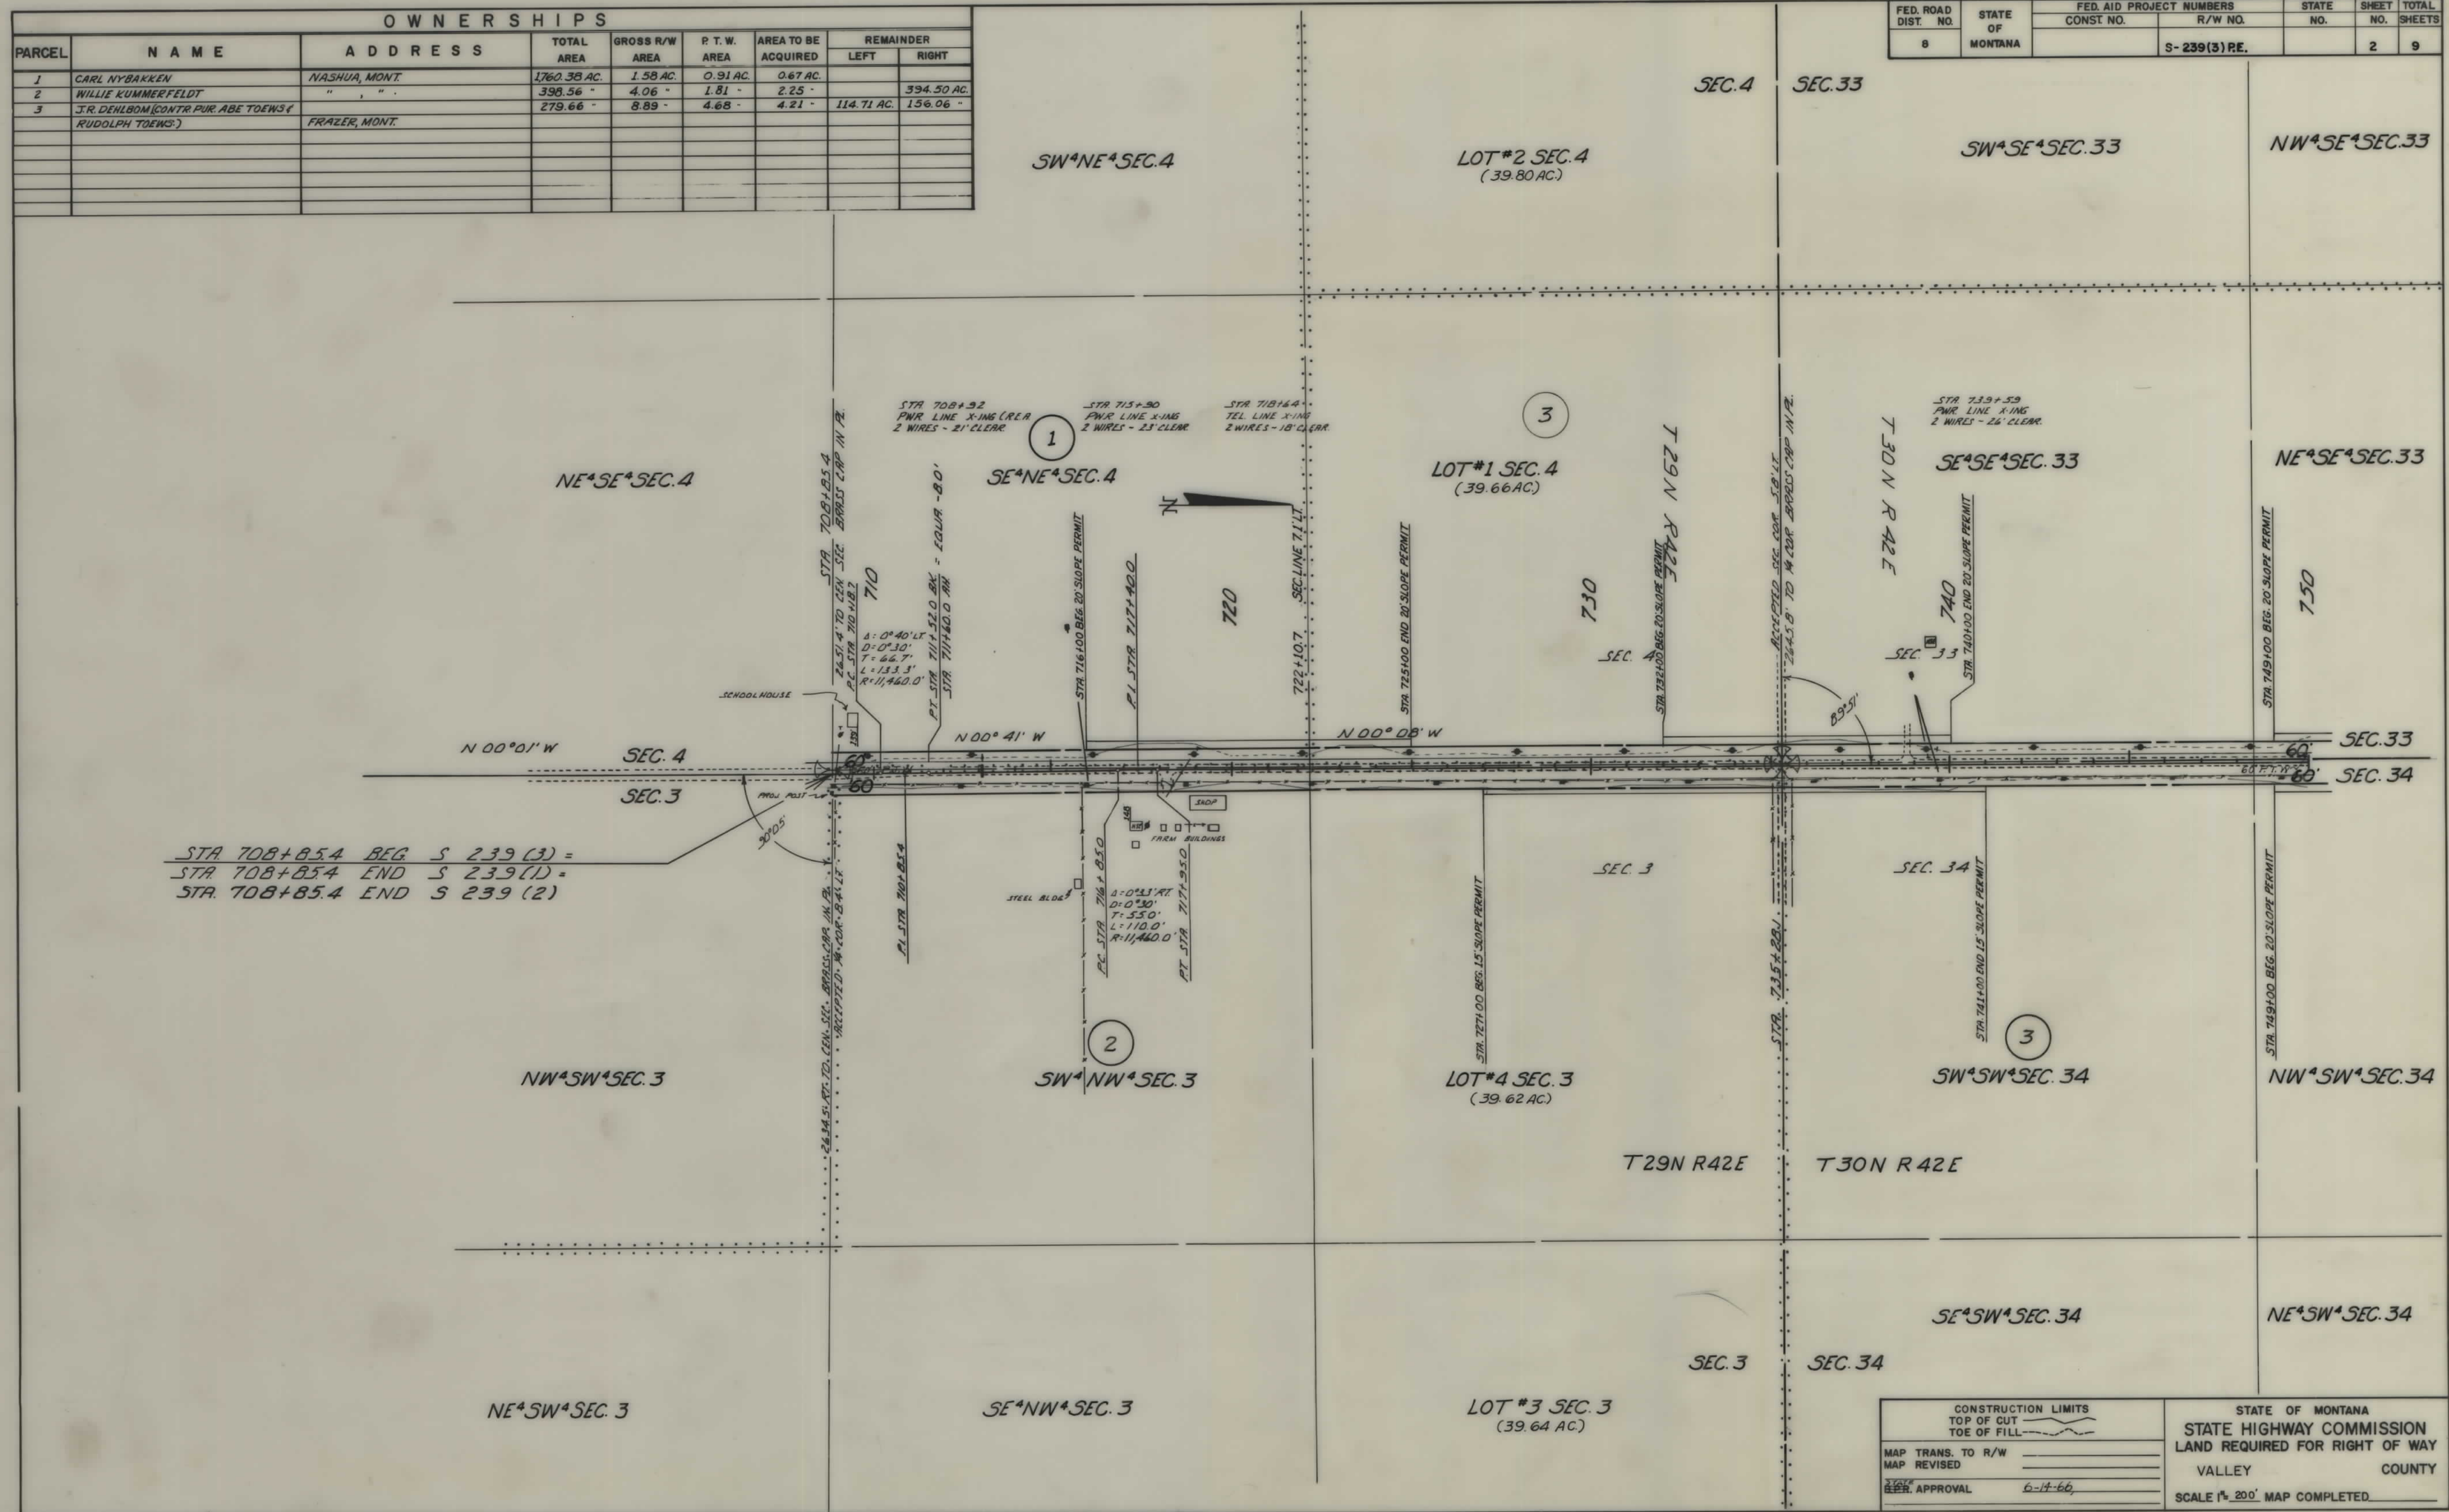


OWNERSHIPS								
PARCEL	NAME	ADDRESS	TOTAL AREA	GROSS R/W AREA	P.T.W. AREA	AREA TO BE ACQUIRED	REMAINDER	
							LEFT	RIGHT
15	ELLIS ALLMAN	GLASGOW, MONTANA	358.44 AC.	7.27 AC.	3.64 AC.	3.63 AC.	951.17 AC.	
16	HANS I MAGDALENA EGSTAD	" " "	239.73 "	7.27 "	3.64 "	3.63 "		232.46 AC.
17	ELVINO OLIVERTY HARVEY EAST (CONT. PURCH.)	NASHUA, " " "	155.00 "	2.92 "	1.46 "	1.46 "	152.08 "	
18	BETHEL SCANDINAVIAN LUTHERAN CHURCH	" " "	5.00 "	0.72 "	0.36 "	0.36 "	4.28 "	
19	MAX GARBE	" " "	640.00 "	7.28 "	4.85 "	2.43 "	156.36 "	476.36 "
20	ERNEST L.F. BERNICE P. KUMMERFELDT	" " "	880.00 "	7.28 "	3.64 "	3.64 "	76.36 "	
				</				

FED. ROAD DIST. NO.	STATE OF MONTANA	FED. AID PROJECT NUMBERS		STATE NO.	SHEET NO.	TOTAL SHEETS
		CONST. NO.	R/W NO.			
8			S-239 (3) RE.		8	9

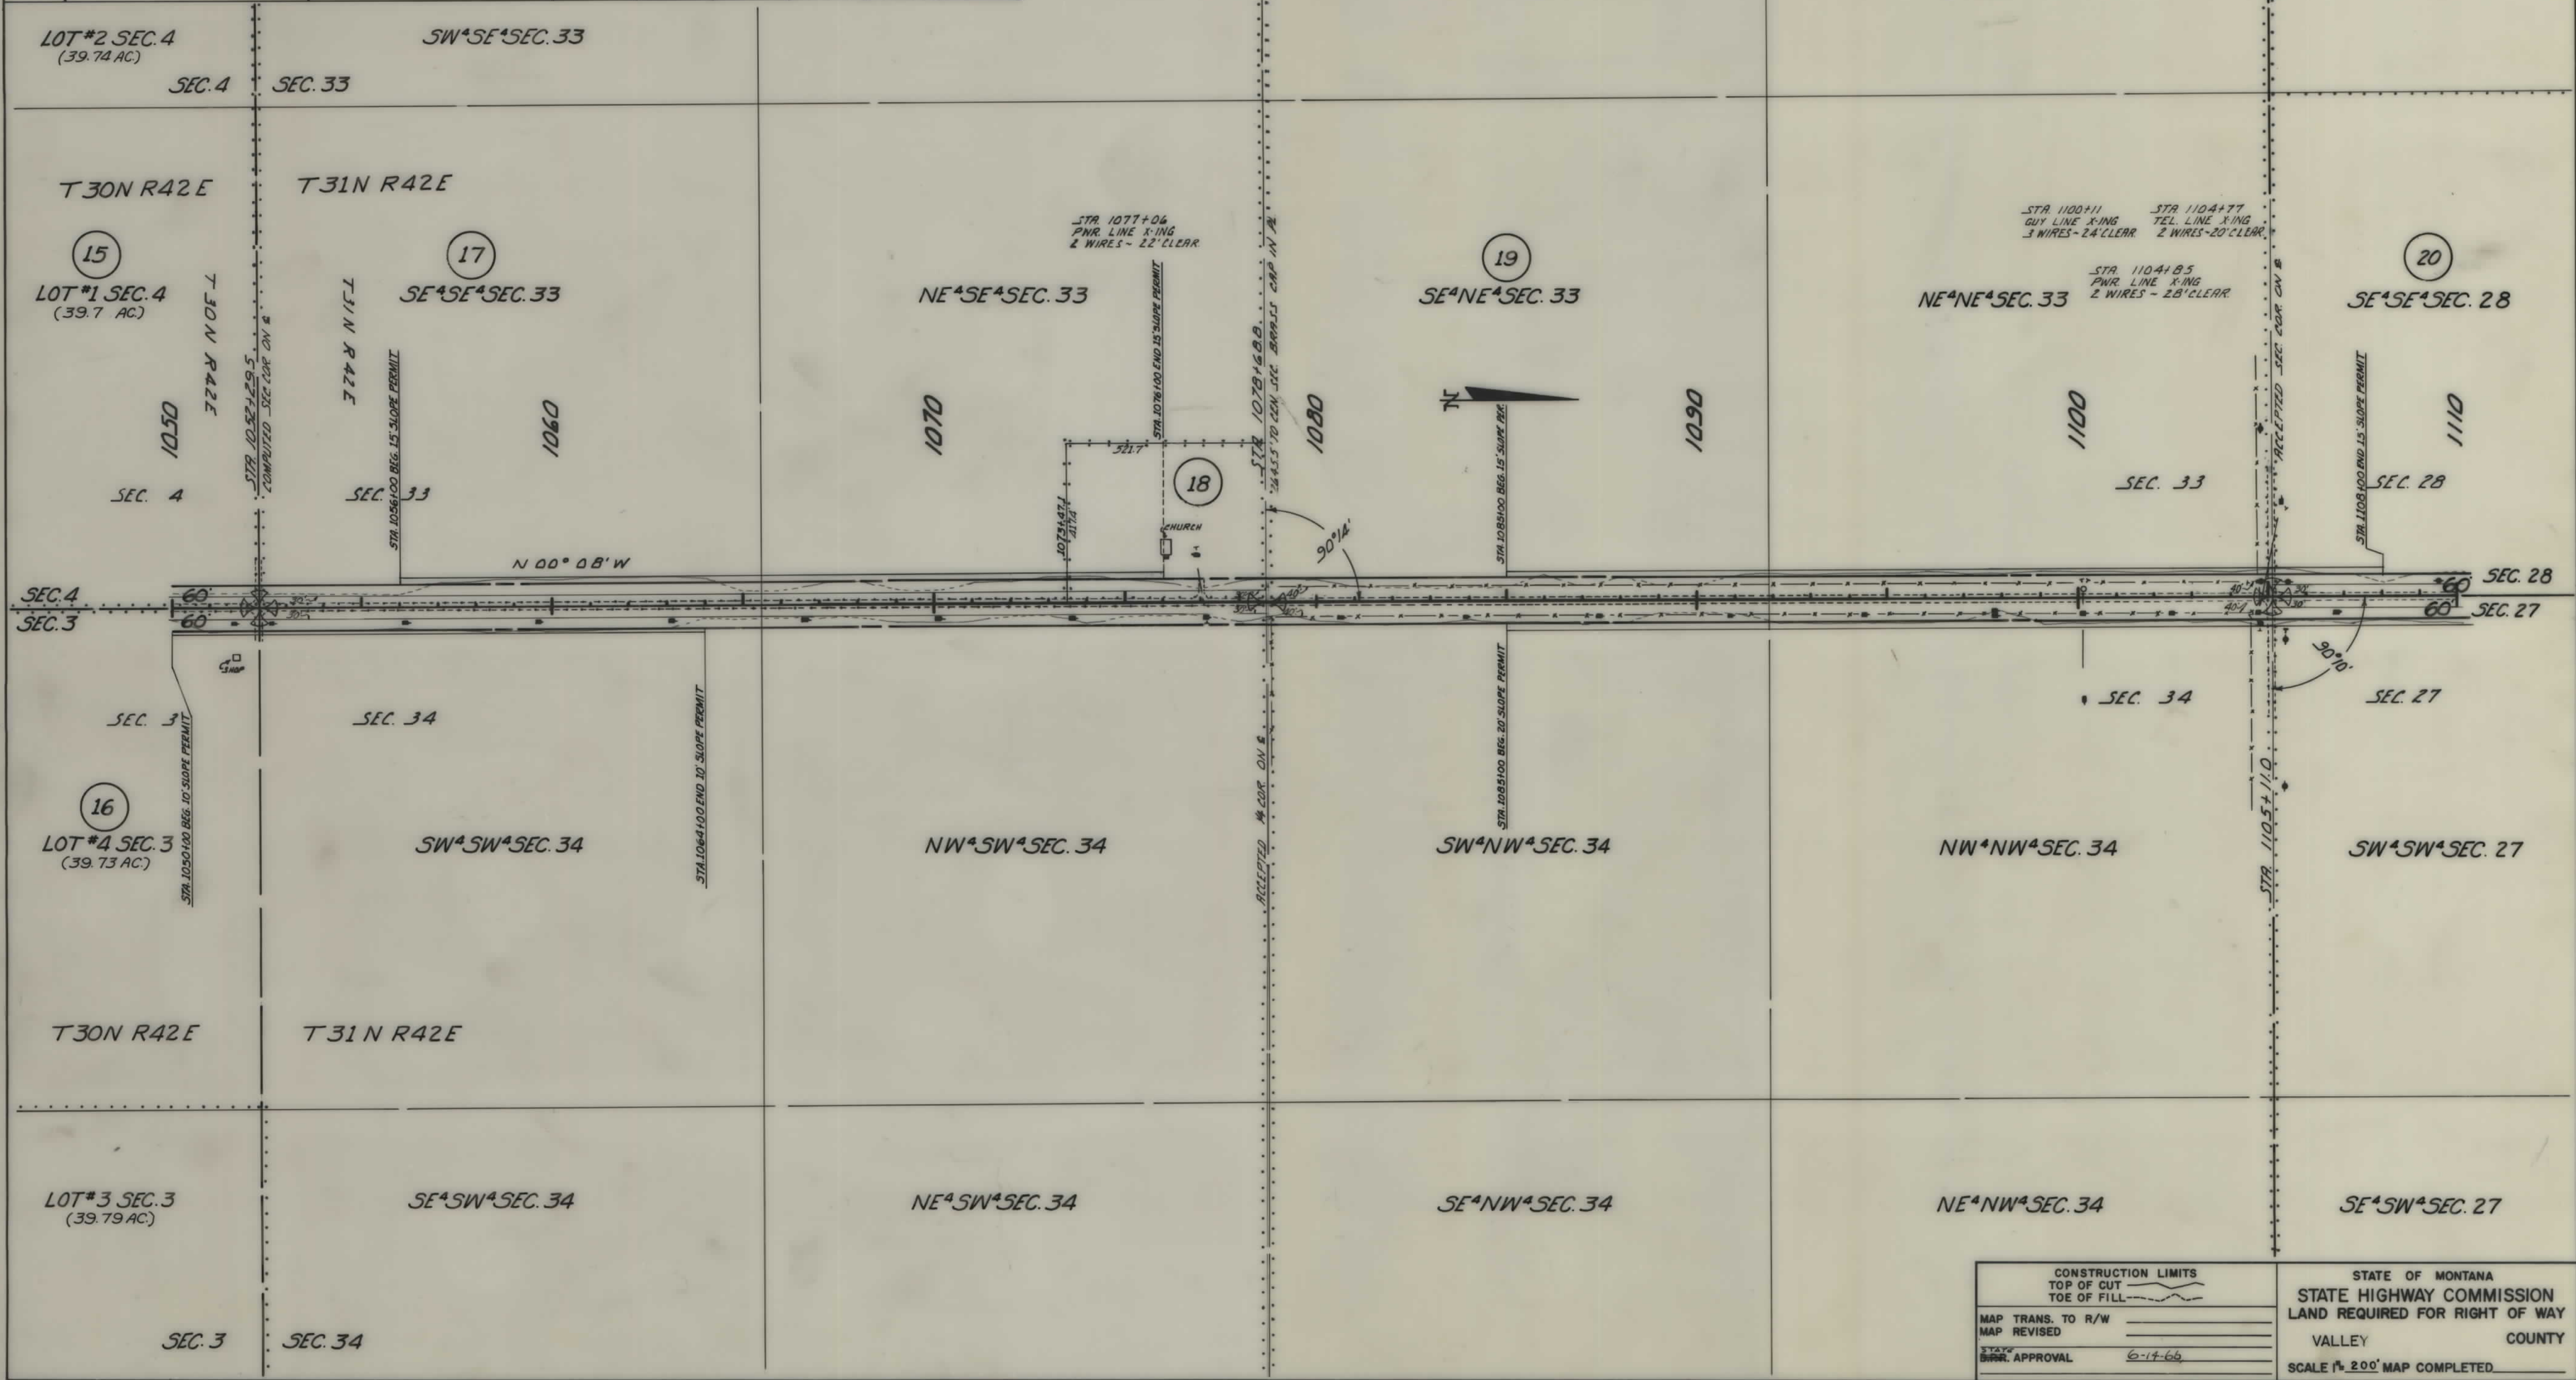

OWNERSHIPS								
PARCEL	NAME	ADDRESS	TOTAL AREA	GROSS R/W AREA	P.T.W. AREA	AREA TO BE ACQUIRED	REMAINDER	
							LEFT	RIGHT
20	ERNEST L. & BERNICE R. KUMMERFELDT	NASHUA, MONT.	880.00 AC.	7.28 AC.	3.64 AC.	3.64 AC.	76.36 AC.	

FED. ROAD DIST. NO.	STATE OF MONTANA	FED. AID PROJECT NUMBERS		STATE NO.	SHEET NO.	TOTAL SHEETS
8	MONTANA	CONST. NO.	R/W NO.		9	9
			S-239 (3) P.E.			

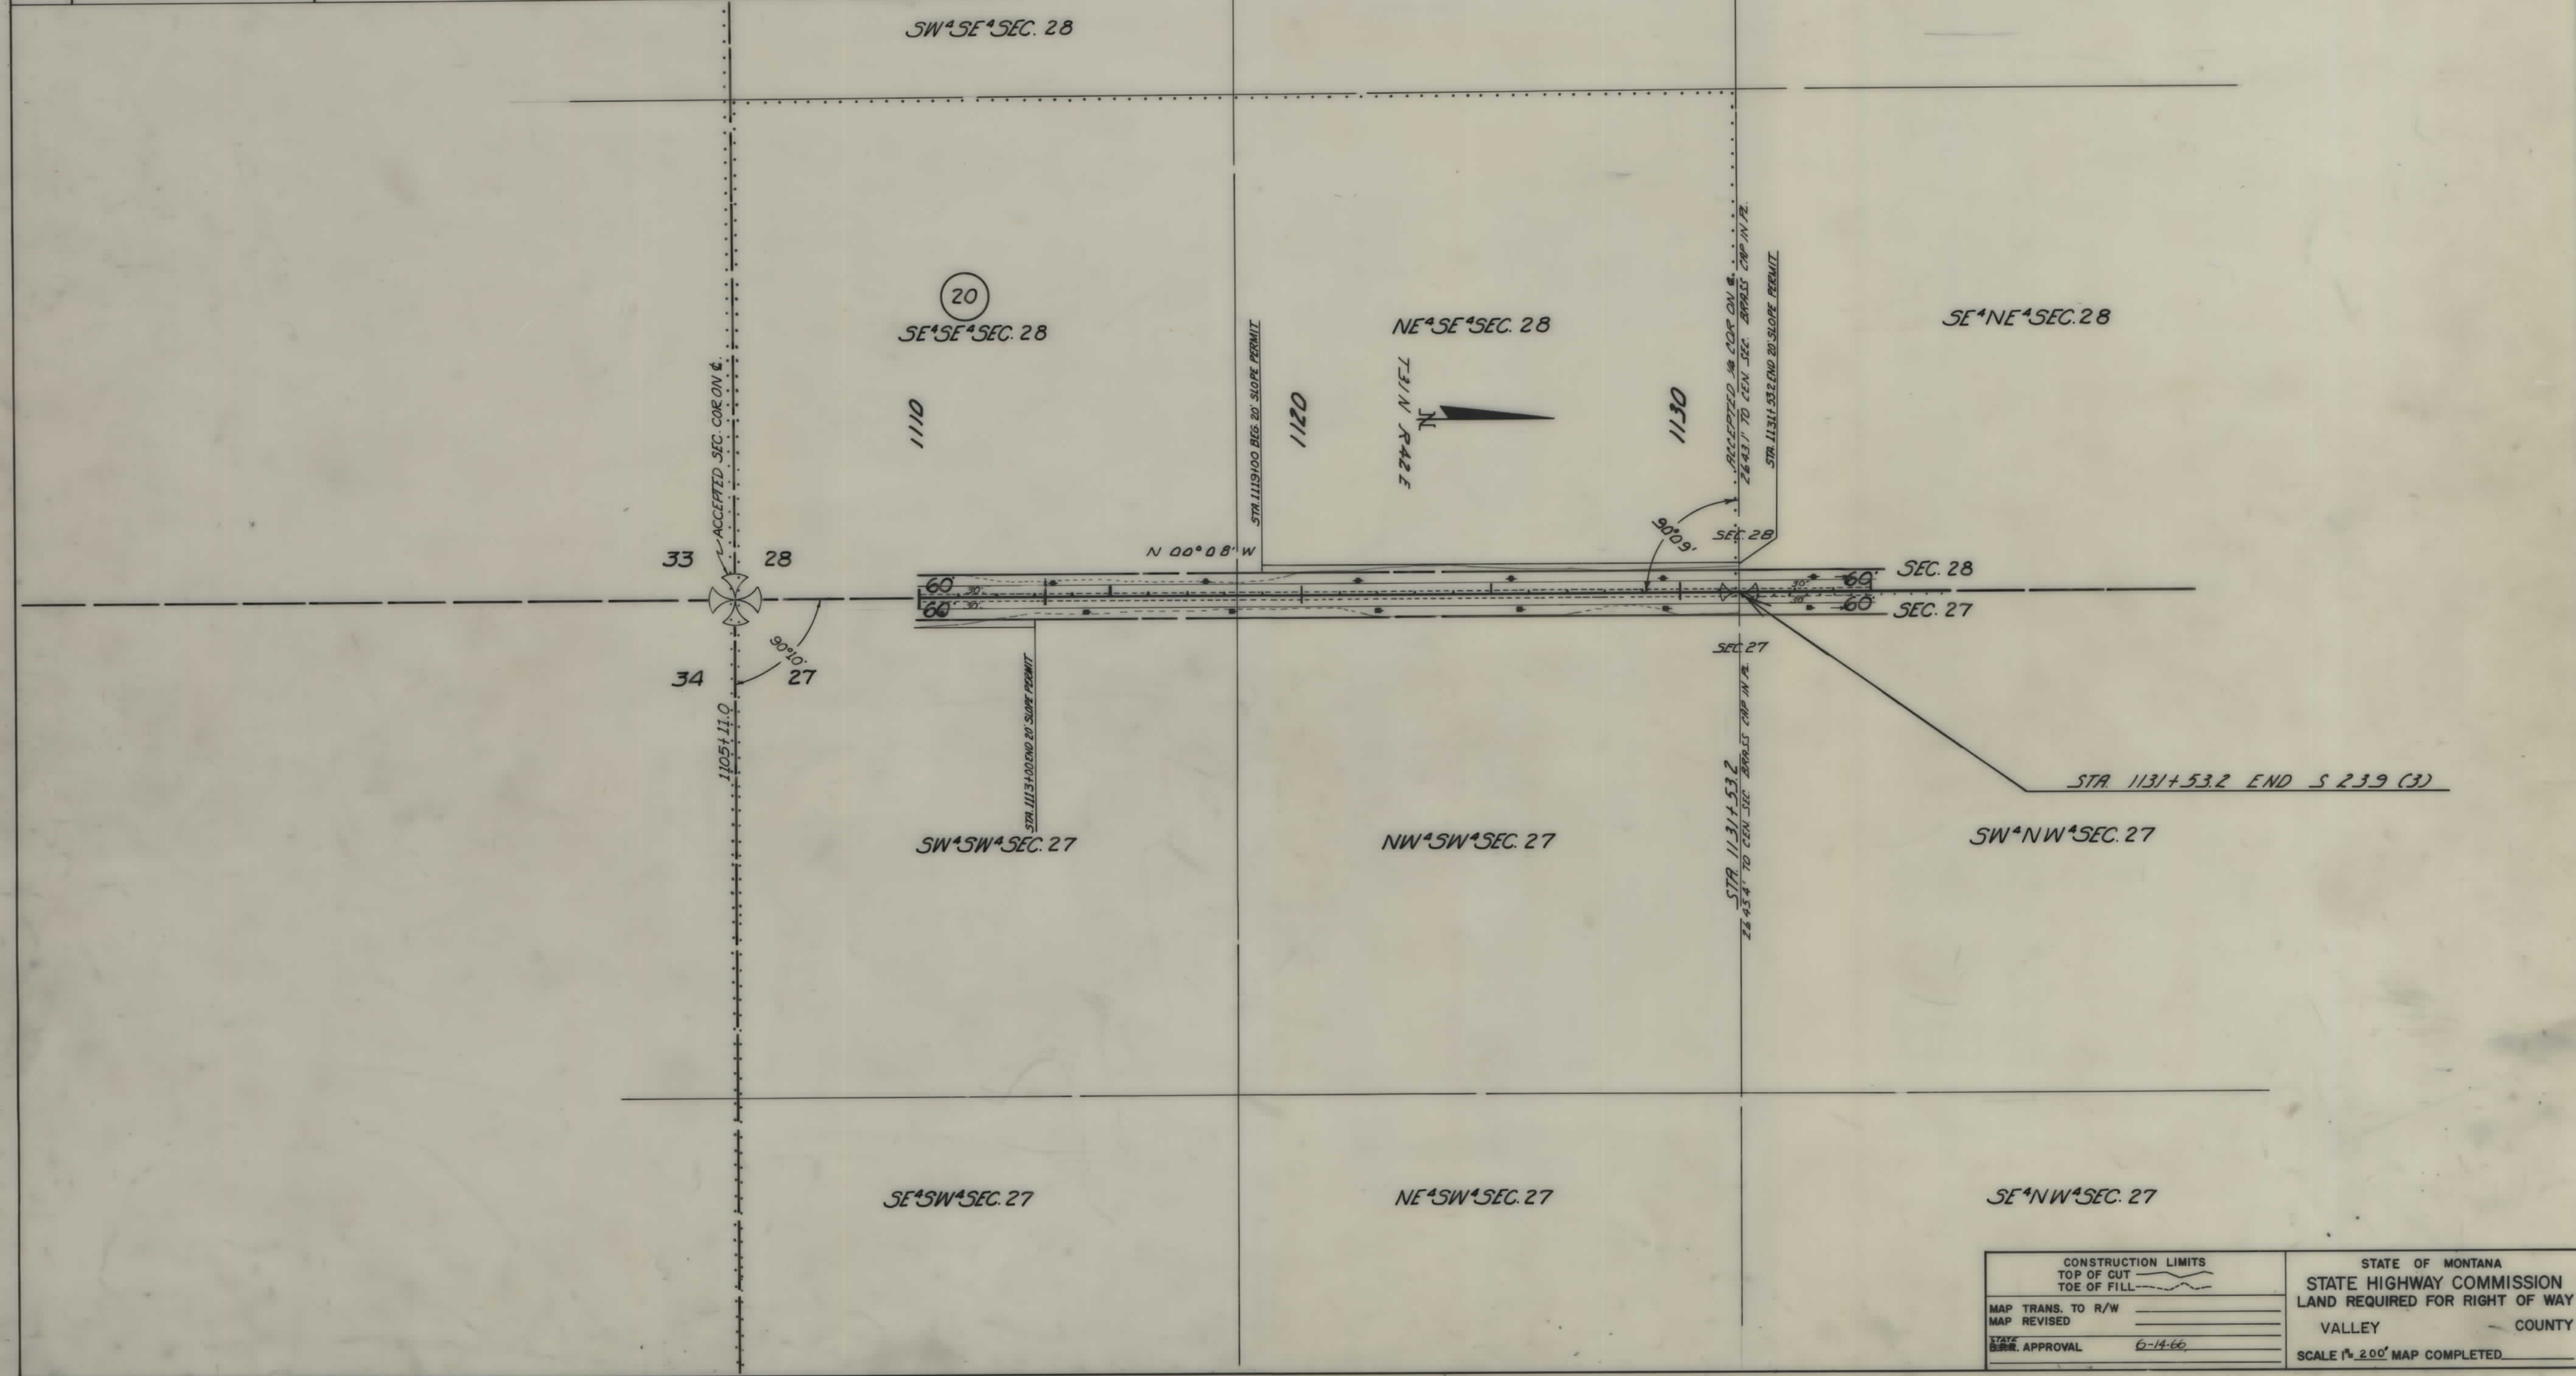

CONSTRUCTION LIMITS		STATE OF MONTANA	
TOP OF CUT	_____	STATE HIGHWAY COMMISSION	
TOE OF FILL	_____	LAND REQUIRED FOR RIGHT OF WAY	
MAP TRANS. TO R/W	_____	VALLEY COUNTY	
MAP REVISED	_____	SCALE 1" = 200' MAP COMPLETED	
STATE BOARD APPROVAL	6-14-66		