

PLANS


NOT

TO

SCALE

STATE	PROJECT NO.	SHEET	TOTAL
		NO.	SHEETS
MONT.	RS-245-1(2)0	1	4

JORDAN-NORTHWEST

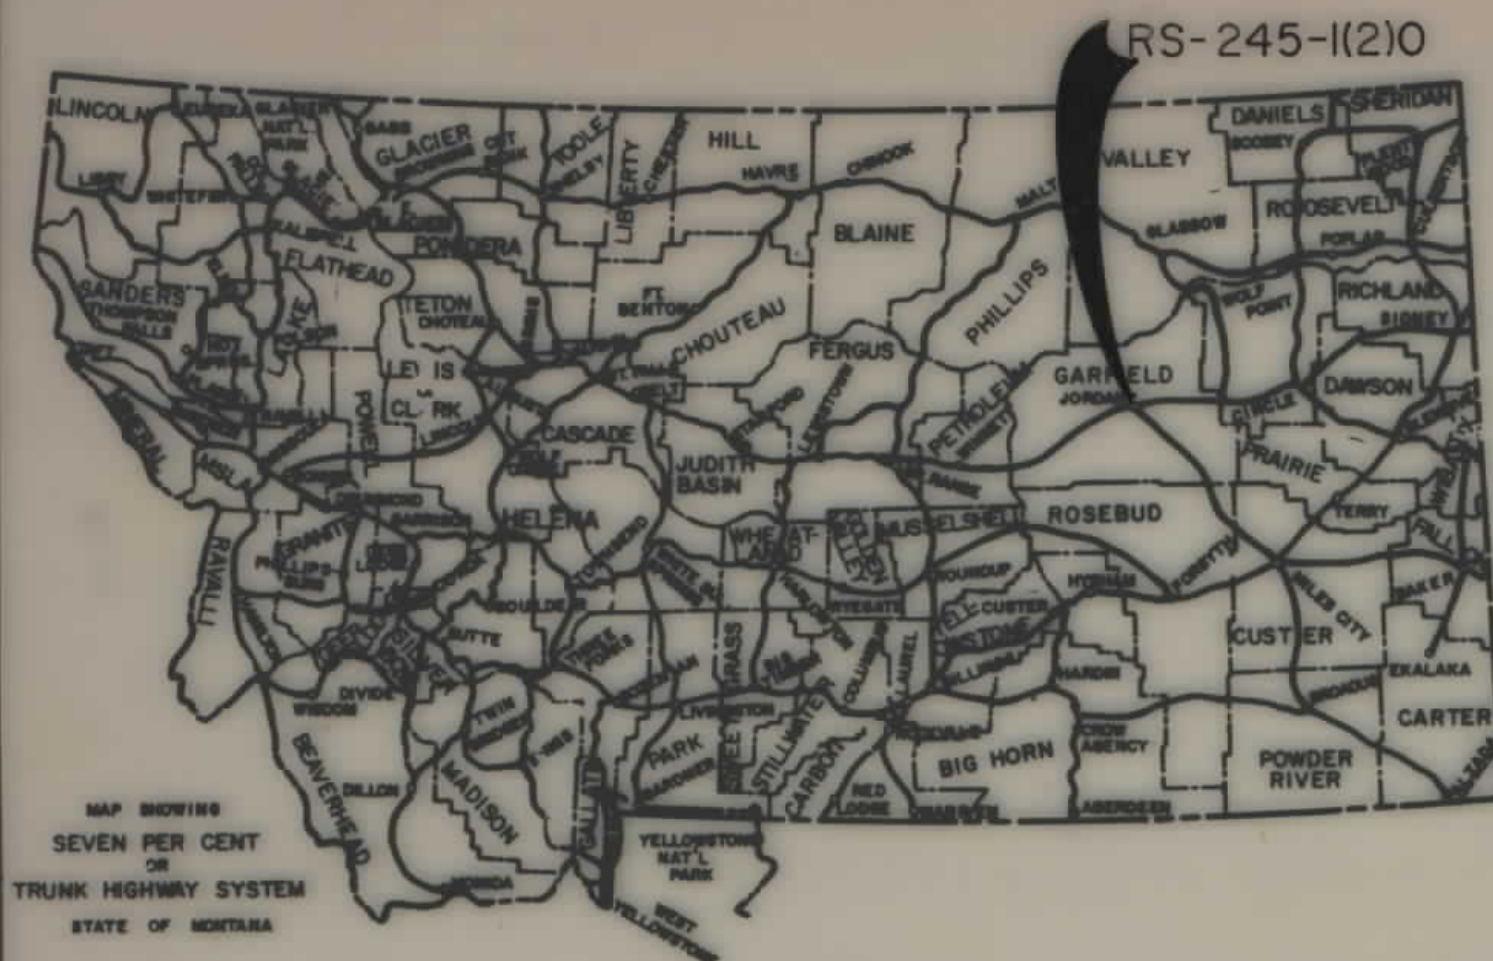

STATE OF MONTANA
DEPARTMENT OF HIGHWAYS
RIGHT OF WAY PLAN OF
FEDERAL AID PROJECT NO. RS-245-11(2) 10 R W
JORDAN - NORTHWEST RS-245-11 10 CON

0.6 MILES

SCALE:
1 INCH = 100 FEET


CONVENTIONAL SIGNS

- PROPOSED RIGHT OF WAY LINE
EXISTING RIGHT OF WAY LINE
RAILROAD RIGHT OF WAY LINE
CENTERLINE (CL) OR PROJECTED LINE
STK'D CENTERLINE
OWNERSHIP BOUNDARY
PRESENT TRAVELED WAY (P.T.W.)
R/W LINE FENCED
CONSTRUCTION LIMITS
FENCE LINE
CONTROL OF ACCESS WITH FENCE
LIMITED ACCESS
EXISTING LIMITED ACCESS
GATE IN FENCE
CATTLE GUARD = 24'
STATE & NATIONAL BORDER LINES
CITY OR TOWN LIMITS LINE
COUNTY LINE
RESERVATION LINE
TOWNSHIP & SECTION LINE
1/4 & 1/2 SECTION LINE
SECTION CORNER
1/4 SECTION COR.
1/16 SECTION COR.
CENTER OF SECTION
TELEPHONE OR TELEGRAPH POLES IN PLACE
POWER POLES IN PLACE
TEL. OR TEL. OR POWER POLES TO BE MOVED
NEW PIPES
OLD PIPES IN PLACE
OUTLET DITCH
INLET DITCH
DITCHES
DITCH CHANGES
BRIDGES
RAILROADS
PARCEL NUMBER
NEW APPROACH
EXISTING APPROACH
LIMITED ACCESS

RELATED PROJECTS

NONE

ASSOCIATED PROJECT	
AGREEMENT NUMBERS	
CONSTR.	
P.E.	RS245-1(1)O

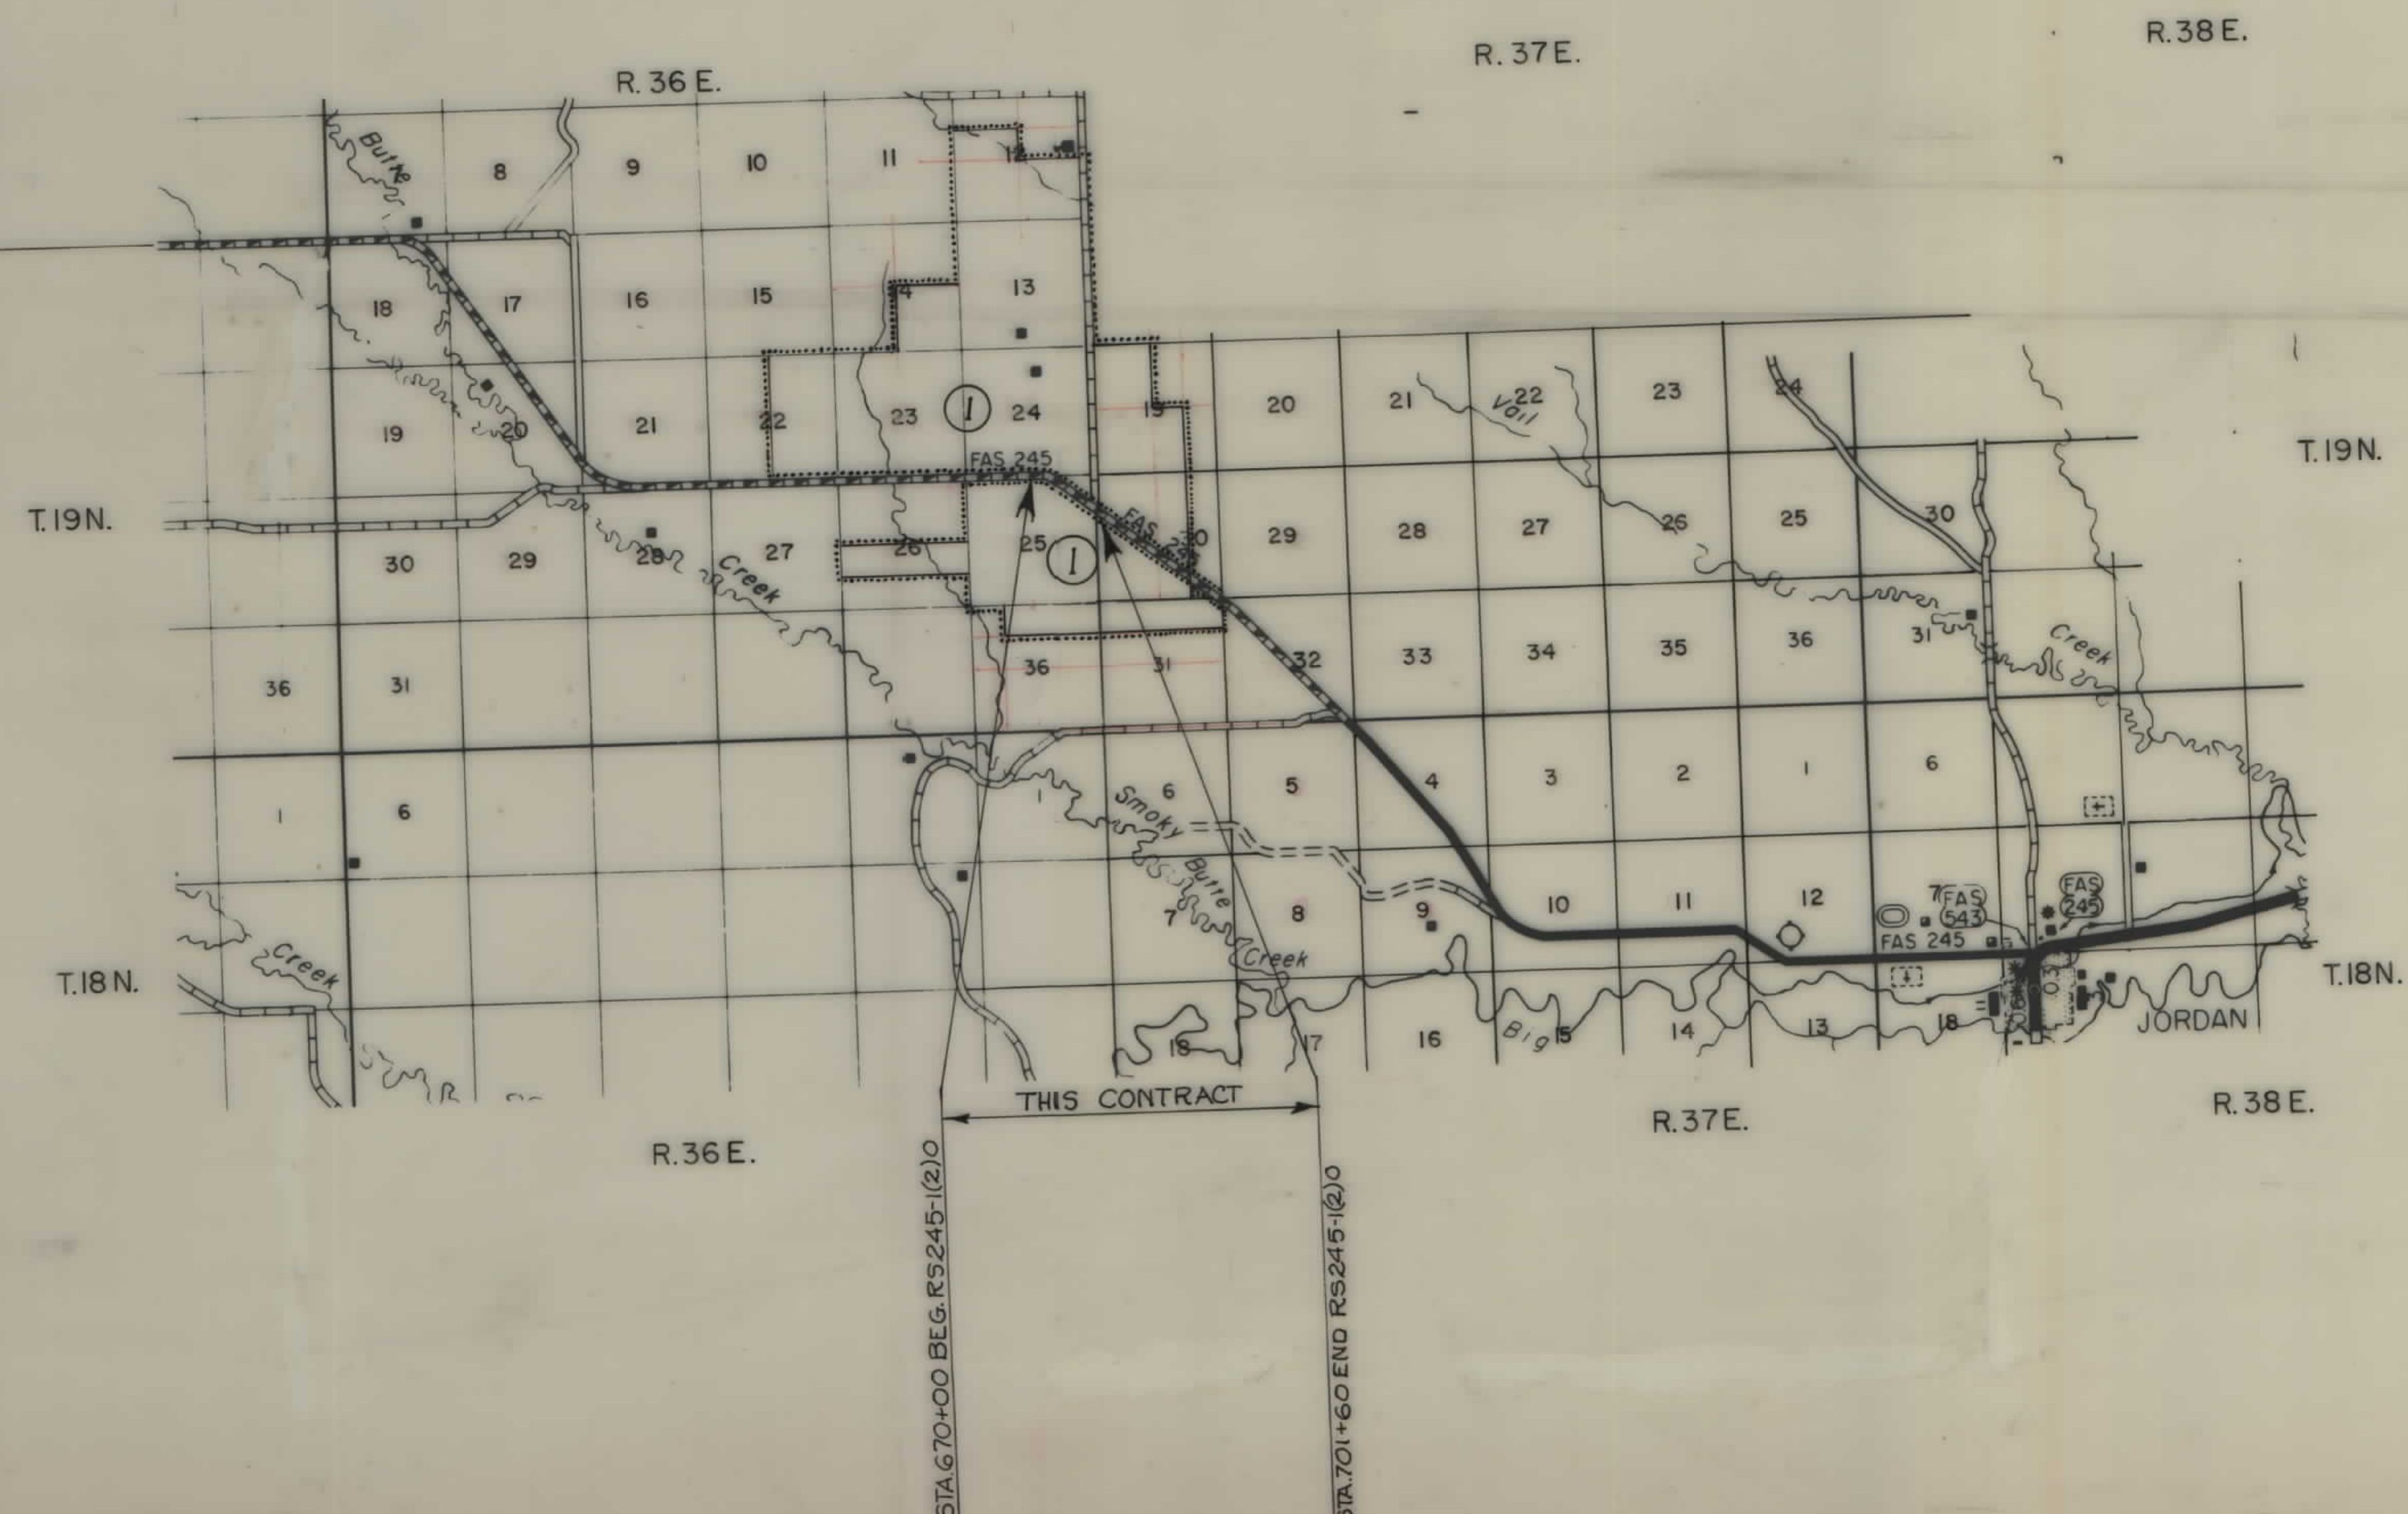
[illegible]

STATE OF MONTANA DEPARTMENT OF HIGHWAYS	
APPROVED: <u>May 19</u> 19 <u>83</u>	
GARY J. WICKS DIRECTOR OF HIGHWAYS BY <u>Stephen C. Kologi</u> CHIEF	
PRECONSTRUCTION BUREAU	
U.S. DEPARTMENT OF TRANSPORTATION FEDERAL HIGHWAY ADMINISTRATION	
APPROVED: _____ DIVISION ADMINISTRATOR	
DATE _____	

STATE APPR: 5-26-83

25-245-1(1)6 PE

STATE OF MONTANA	PROJECT	SHEET	TOTAL
	NO.	NO.	SHEETS
	RS 245-1(2)O	3	4

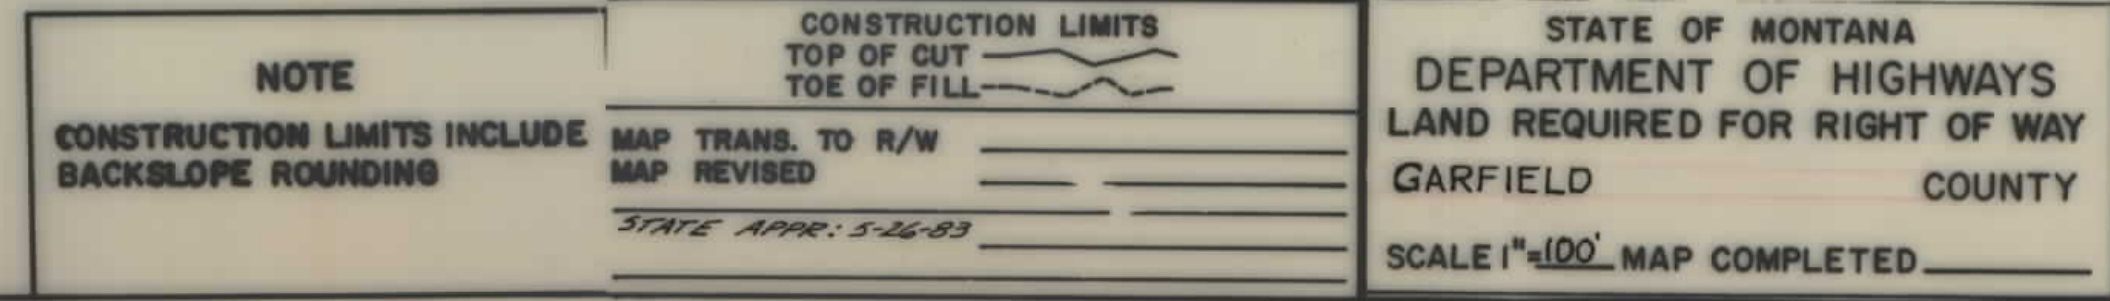

STATE OF MONTANA	PROJECT	SHEET	TOTAL
	NO.	NO. *	SHEETS
	RS245-1(2)O	4	4

