


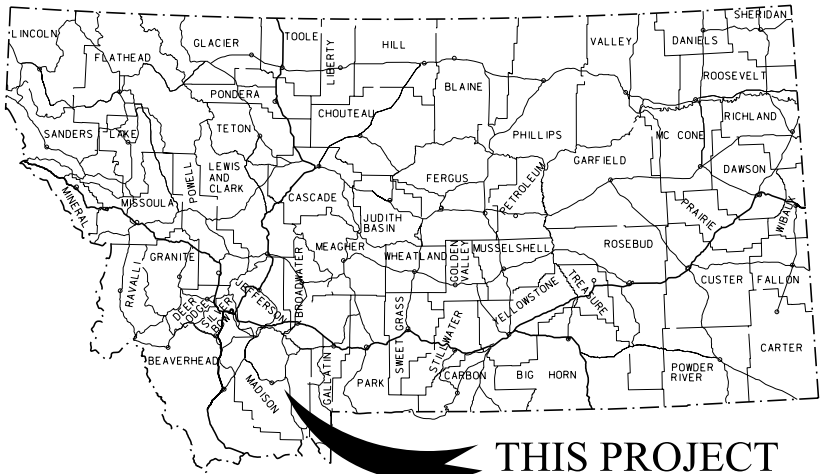

MONTANA DEPARTMENT OF TRANSPORTATION

STATE	RIGHT OF WAY	SHEET	TOTAL
		NO.	SHEETS
MONTANA		1	3
R/W ID.		STPB 249-1(13)8	
PROJECT NO.		9038-013-000	

VARNEY BRIDGE-8 M S ENNIS

RIGHT OF WAY PLAN FEDERAL AID PROJECT STPB 249-1(13)8 VARNEY BRIDGE-8 M S ENNIS

MADISON COUNTY

LENGTH 0.3 MILES

SEE SHEET NO. 2 FOR OWNERSHIP
NAMES, ADDRESSES, AREAS, ETC.


PLAN LEGEND

PROPOSED RIGHT OF WAY LINE	---
EXISTING RIGHT OF WAY LINE	---
RAILROAD RIGHT OF WAY LINE	---
RIGHT OF WAY BASELINE	---
STK'D CENTERLINE	---
SECTION LINE	---
OWNERSHIP BOUNDARY	---
FULL ACCESS CONTROL	AG AG
LIMITED ACCESS CONTROL	/// ///
EXISTING FULL ACCESS CONTROL	EFAC EFAC
EXISTING LIMITED ACCESS CONTROL	ELAC ELAC
PRESENT TRAVELED WAY (P.T.W.)	---
FENCE LINE	---
EXISTING GUARDRAIL	---
PROPOSED GUARDRAIL	---
GATE IN FENCE	---
CATTLE GUARD: EXIST. - PROPOSED	---
SECTION CORNER	FOUND UNFOUND
1/4 SECTION CORNER	FOUND UNFOUND
CLOSING CORNER	FOUND UNFOUND
MEANDER CORNER	FOUND UNFOUND
CENTER OF SECTION	FOUND UNFOUND
1/16 SECTION CORNER FOUND	FOUND
RIGHT OF WAY MONUMENT	FOUND CALCULATED
PROPERTY CORNER PIN	FOUND
POWER POLE IN PLACE	FOUND
TELEPHONE POLE IN PLACE	FOUND
TELEGRAPH POLE IN PLACE	FOUND
LIGHT POLE	FOUND
PROPOSED CULVERT	---
EXISTING CULVERT	---
OUTLET DITCH	---
INLET DITCH	---
EXISTING DITCH	---
CHANNEL CHANGES	CH. CH.
DITCH BLOCK	---
RIPRAP	---
BRIDGES	---
RAILROADS	---
PARCEL NUMBERS	---
APPROACH: EXIST.-PROPOSED	---



ASSOCIATED PROJECTS
STPB 249-1(11)8 P.E.

RELATED PROJECTS
STPB 249-1(9)7

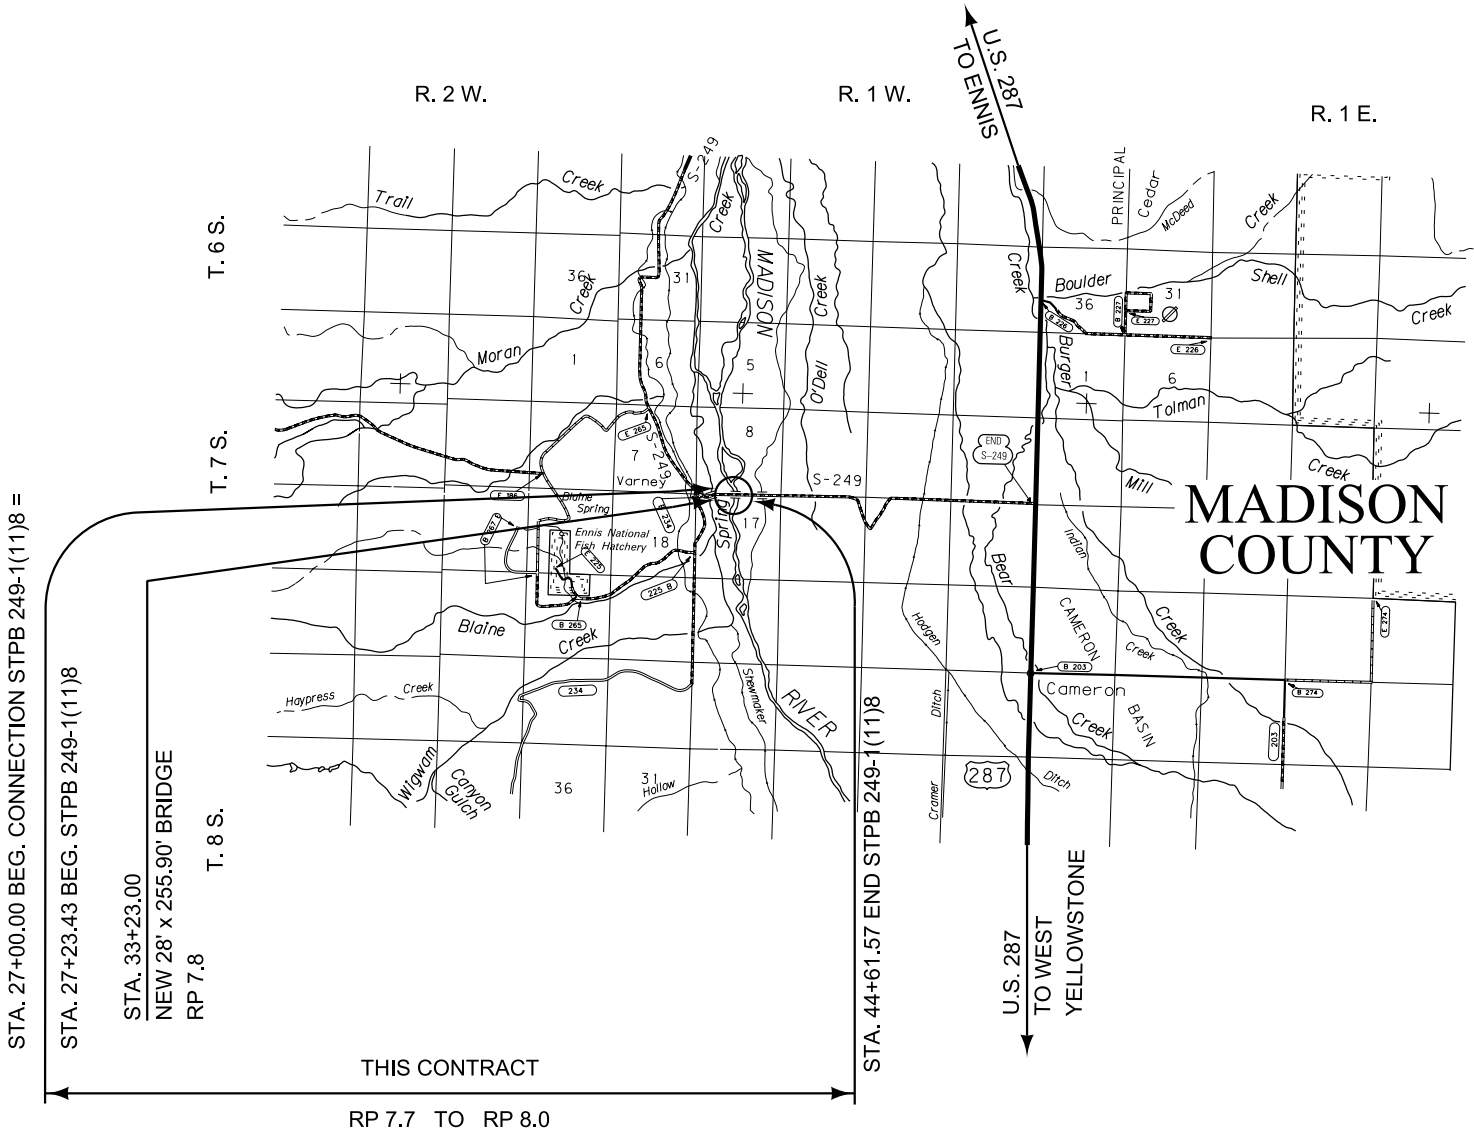

THIS CONTRACT

RP 7.7 TO RP 8.0

GRID STATE PLANE COORDINATES

THIS IS A STATE PLANE COORDINATE PROJECT. ALL DIMENSIONS, DISTANCES AND AREAS ON THIS PROJECT ARE GRID, EXCEPT FOR THE EXISTING R/W WIDTH DIMENSION, WHICH IS RECORD.
THE COMBINATION SCALE FACTOR IS 0.99962352

FOR EXISTING R/W RETRACEMENT, SEE
CERTIFICATE OF SURVEY BOOK 7 OF SURVEYS, PG. 2450-R

CONSTRUCTION LIMITS
CUT SECTION
TRANSITION
TOE OF FILL

MAP REVISED

FHWA/MDT APPROVAL
4-26-18

[illegible]

STATE	RIGHT OF WAY	SHEET	TOTAL
MONTANA		NO.	SHEETS
		2	3
R/W ID.		STPB 249-1(13)8	
PROJECT NO.		9038-013-000	

VARNEY BRIDGE-8 M S ENNIS

RIGHT-OF-WAY COORDINATE ASCII FILES

R/W BREAK COORDS: 9038000ROBRKZ01
R/W BASELINE COORDS: 9038000ROBASZ01
ALL FILES ARE LOCATED ON THE CADD SERVER
IN THE RO DIRECTORY, UNDER PROJECT: 9038000

* MDT IS ACQUIRING THE EXISTING EASEMENT.
NET AREA TO BE ACQUIRED IN THE NAME OF
THE MONTANA DEPARTMENT OF FISH, WILDLIFE,
AND PARKS.

CONSTRUCTION LIMITS CUT SECTION TOP OF CUT  TRANSITION  TOE OF FILL 		MAP REVISED 5-23-18 FHWA / MDT APPROVAL 4-26-18	
3	2 MDT ★ MONTANA DEPARTMENT OF TRANSPORTATION		C:\DGN\9038000\roown201.dgn 5/29/2018 9:24:25 AM CPS - U0034
1			

FOR EXISTING R/W RETRACEMENT, SEE
CERTIFICATE OF SURVEY BOOK 7 OF SURVEYS, PG. 2450-R

GRID STATE PLANE COORDINATES

THIS IS A STATE PLANE COORDINATE PROJECT. ALL
DIMENSIONS, DISTANCES AND AREAS ON THIS PROJECT
ARE GRID, EXCEPT FOR THE EXISTING R/W WIDTH
DIMENSION, WHICH IS RECORD.
THE COMBINATION SCALE FACTOR IS 0.99962352

NOTES:

1. THE PROPOSED R/W LINE WHERE A SPIRAL CURVE TRANSITION IS USED IS A CHORD RATHER THAN A CONCENTRIC CURVE.
2. ALL STATIONS AND OFFSETS FOR R/W BREAKS ARE IN REFERENCE TO THE R/W BASELINE.


MONTANA DEPARTMENT OF TRANSPORTATION
RIGHT OF WAY PLAN
MADISON COUNTY



STATE	RIGHT OF WAY	SHEET	TOTAL
		NO.	SHEETS
MONTANA		3	3
R/W ID.		STPB 249-1(13)8	
PROJECT NO.		9038-013-000	

VARNEY BRIDGE-8 M S ENNIS

SEE SHEET NO. 2 FOR OWNERSHIP NAMES, ADDRESSES, AREAS, ETC.

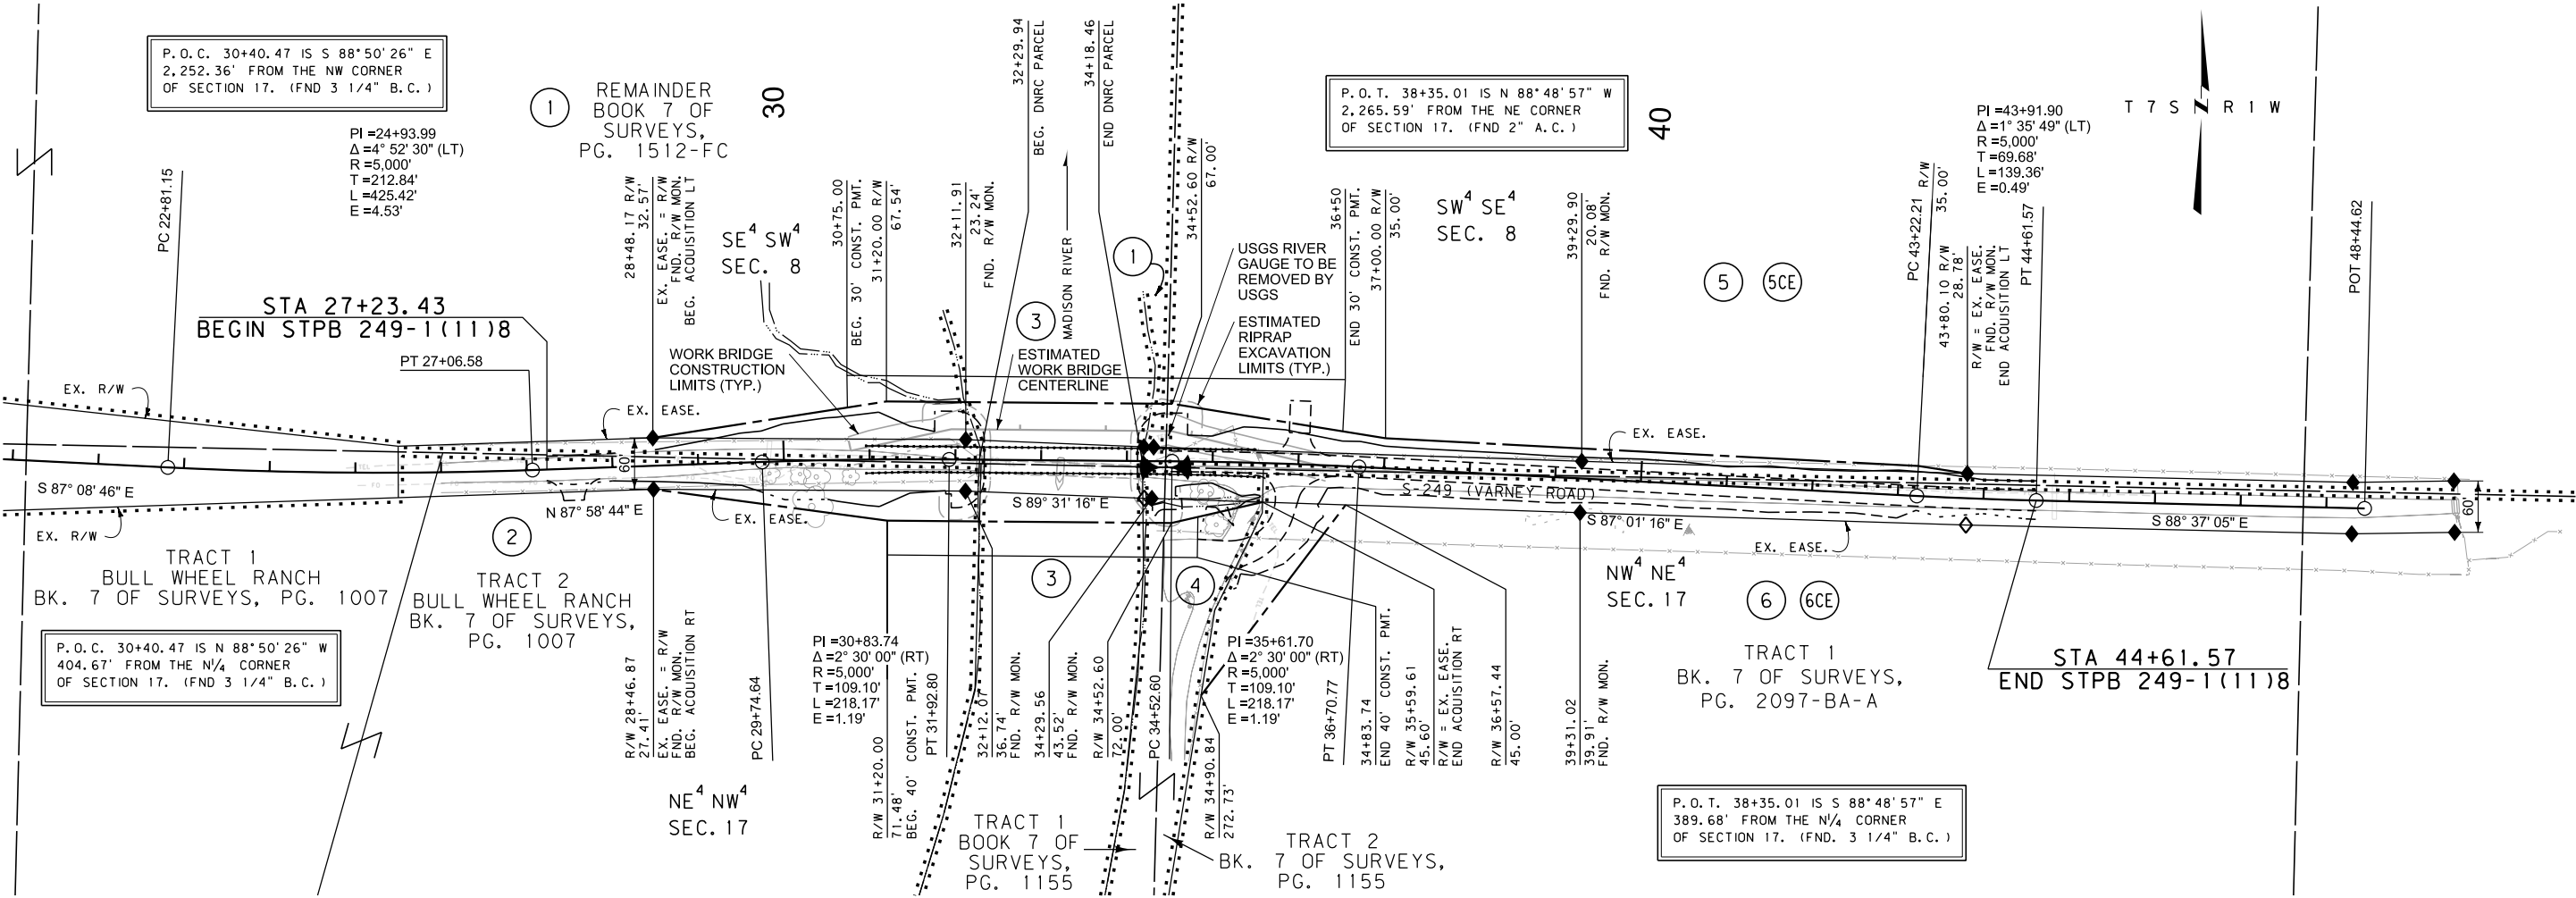

FOR EXISTING R/W RETRACEMENT, SEE
CERTIFICATE OF SURVEY BOOK 7 OF SURVEYS, PG. 2450-R

GRID STATE PLANE COORDINATES
THIS IS A STATE PLANE COORDINATE PROJECT. ALL
DIMENSIONS, DISTANCES AND AREAS ON THIS PROJECT
ARE GRID, EXCEPT FOR THE EXISTING R/W WIDTH
DIMENSION, WHICH IS RECORD.
THE COMBINATION SCALE FACTOR IS 0.99962352

- NOTES:
1. THE PROPOSED R/W LINE WHERE A SPIRAL CURVE TRANSITION IS USED IS A CHORD RATHER THAN A CONCENTRIC CURVE.
 2. ALL STATIONS AND OFFSETS FOR R/W BREAKS ARE IN REFERENCE TO THE R/W BASELINE.

CONSTRUCTION LIMITS	MAP REVISED 5-23-18
CUT SECTION	
TRANSITION	
TOE OF FILL	
	FHWA/MDT APPROVAL 4-26-18

3	MDTA	MONTANA DEPARTMENT OF TRANSPORTATION	C:\DGN\903800\roplnz01.dgn
2			5/29/2018
1			9:24:39 AM CPS-U0034

MONTANA DEPARTMENT OF TRANSPORTATION
RIGHT OF WAY PLAN
MADISON COUNTY
SCALE 1"=100'
0 50' 100' 200' 300'