

PLANS

NOT

TO

SCALE

FED. ROAD DIST. NO.	STATE	FED. AID PROJECT NUMBERS		STATE NO.	SHEET NO.	TOTAL SHEETS
		CONST. NO.	R/W NO.			
8	MONT.		F-260 (13)		1	2

JAVA UNDERPASS


STATE OF MONTANA
STATE HIGHWAY COMMISSION

RIGHT OF WAY PLAN OF FEDERAL AID PROJECT NO. MONTANA FOREST HIGHWAY PROJECT 13-3(3) COLUMBIA FALLS-GLACIER PARK HIGHWAY



CONVENTIONAL SYMBOLS

PROJECTED CENTERLINE	
STAKED CENTERLINE	
REVISED CENTERLINE	
PRESENT ROAD	
STATE BOUNDARY	
COUNTY LINE	
FOREST BOUNDARY	
PARK BOUNDARY	
TOWNSHIP OR RANGE LINE	
SECTION LINE	
1/4 SECTION LINE	
1/16 SECTION LINE	
OWNERSHIP BOUNDARY	
PARCEL NUMBER	
SECTION CORNERS	
1/4 CORNERS	
1/16 CORNERS	
PROPOSED R/W LINE & CALCULATIONS	
FENCE	
GATE	
CATTLE GUARD	
SLOPE LIMITS	
CONSTRUCTION PERMIT	
EXISTING POLES	
UNDERGROUND LINES	
EXISTING CULVERTS	
NEW CULVERTS	
PIPE LINE (WATER, GAS, ETC.)	
DROP INLETS & MANHOLE	
TRAIL	
RAILROAD	
IRRIGATION OR FURROW DITCH	
INTERMITTENT STREAM	
RIVER WITH BRIDGE	
CHANNEL CHANGE	
DIKE	
ROCK OUTCROP	
MARSH OR SWAMP	
TREES	
GUARD RAIL	
CONTROL POINTS	

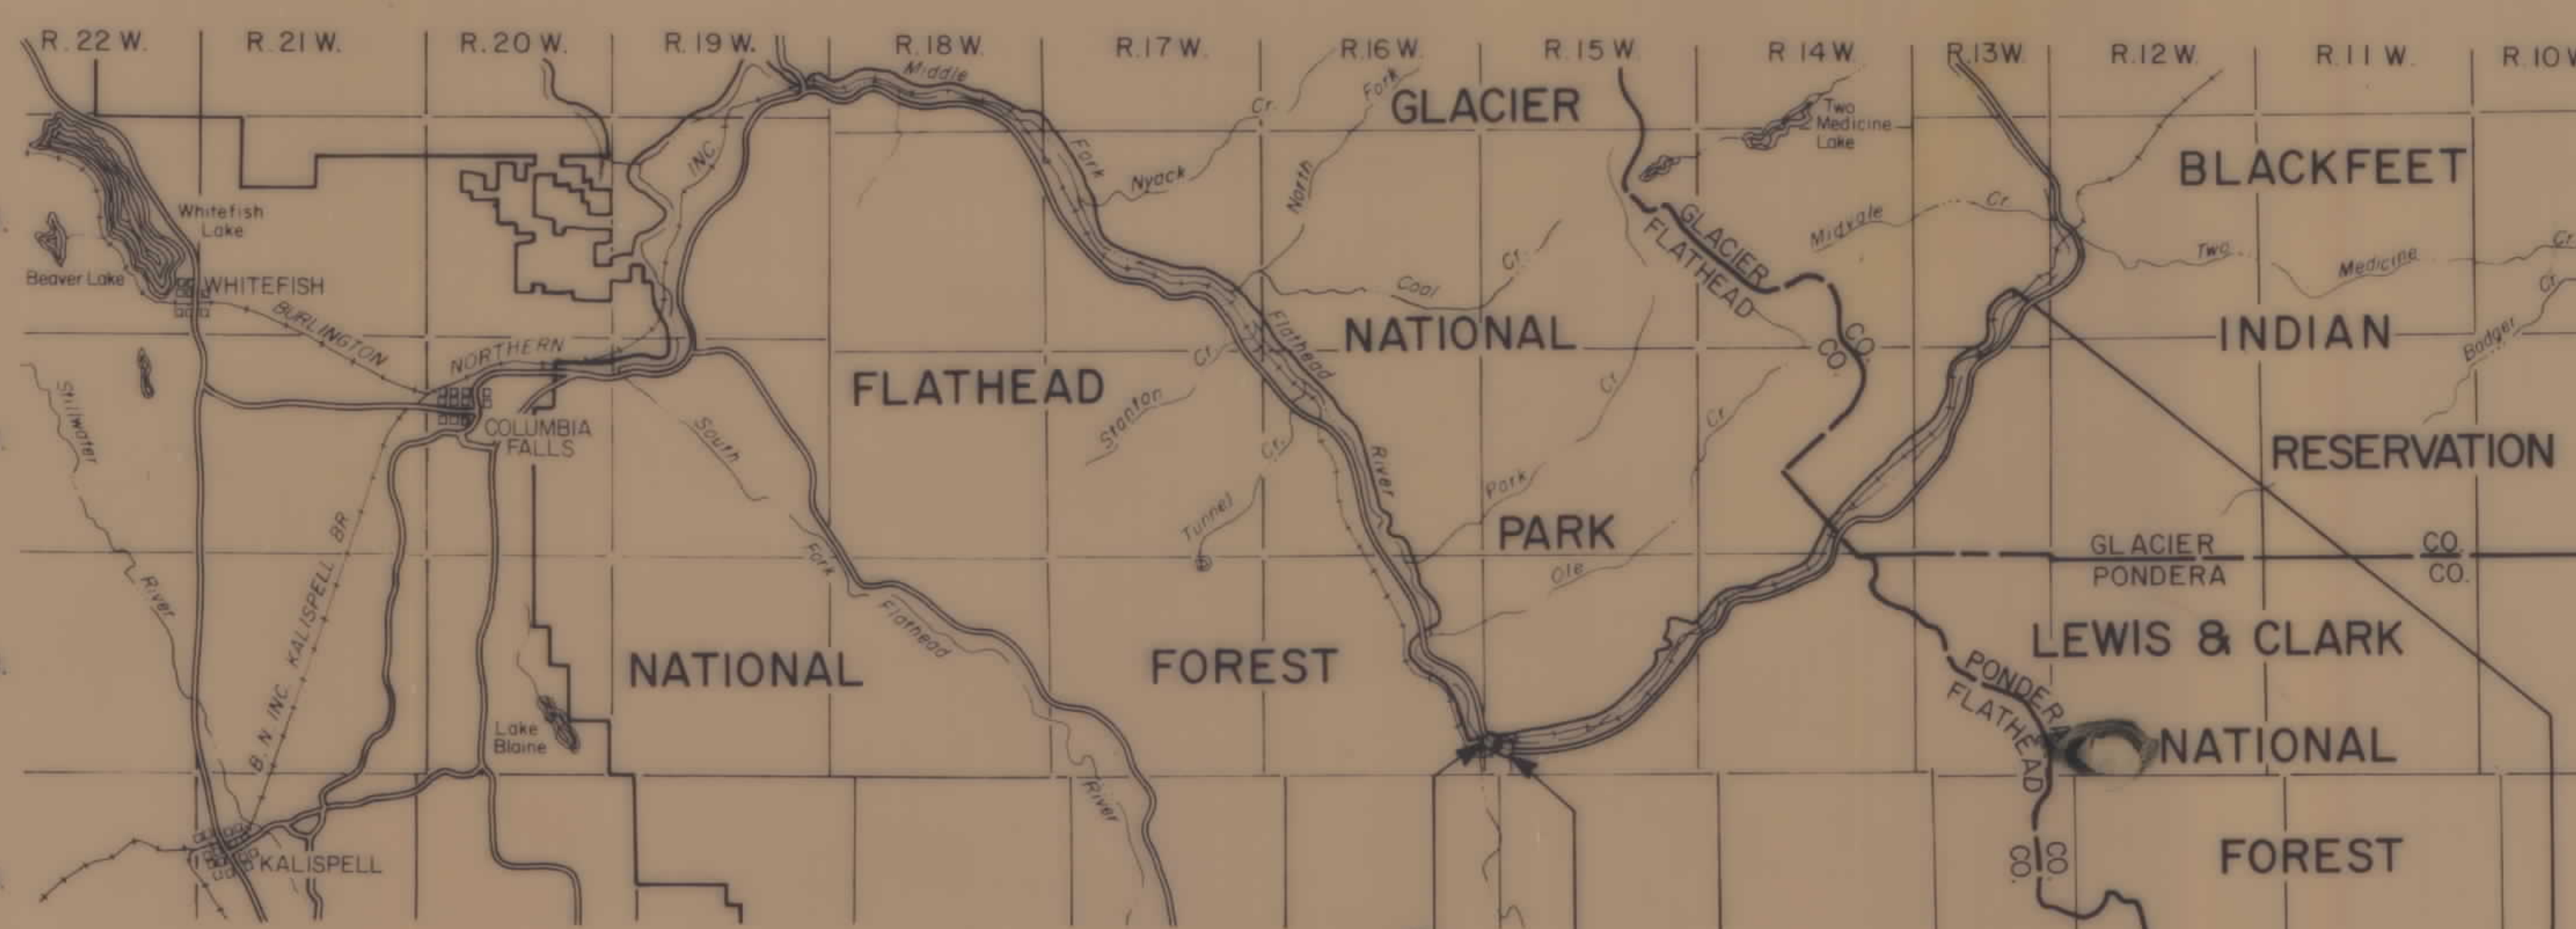

Begin Proj. 13-3(3)
Sta 1593+00
Sta 1616+00
End Proj. 13-3(3)

INDEX		
PARCEL No.	OWNERSHIPS	SHEET No.
1	GLACIER NATIONAL PARK	2
2	BURLINGTON NORTHERN	2
3	U.S. FOREST SERVICE	2

STATE OF MONTANA DEPARTMENT OF HIGHWAYS	
APPROVED MARCH 29 19 78	
RONALD R. RICHARDS DIRECTOR OF HIGHWAYS BY <i>[Signature]</i> ADMINISTRATOR ENGINEERING DIVISION	
U.S. DEPARTMENT OF TRANSPORTATION FEDERAL HIGHWAY ADMINISTRATION	
APPROVED	
DIVISION ENGINEER	DATE

LEGEND

EXISTING ROAD	UNIMPROVED	GRADED	REINFORCED SUBGRADE	BASE COURSE	SURFACE	ROAD PLANT	CONCRETE
						TREATMENT MIX BITUM.	

OWNERSHIPS									
PARCEL	NAME	ADDRESS	TOTAL AREA	GROSS TAKING	LT-REMAINING-RT	P.T.M. ACREAGE	NET TAKE ACREAGE	PERMIT ACREAGE	PERMANENT EASEMENT
1	GLACIER NAT'L PARK	PARK HEADQUARTERS WEST GLACIER, MONTANA							
2	BURLINGTON NORTHERN	176 EAST FIFTH STREET ST. PAUL, MINNESOTA		2.184A				0.796A	1.388A
3	U.S. FOREST SERVICE			7.13 AC.			7.13 AC.		

*SUBJECT TO SPECIAL USE PERMIT #0-157-151

FHA REG. NO.	STATE	FED. AID PROJECT NUMBERS		STATE NO.	SHEET NO.	TOTAL SHEETS
		CONST. NO.	R/W NO.			
8	MONT.		F-260(13)		2	2

JAVA UNDERPASS



SLOPE LIMITS	
TOP OF CUT	++++++
TOE OF FILL	-----
MAP TRANS. TO R/W	
MAP REVISED	
FHA APPROVAL	
FHA AUTH. APPROVAL 4-5-78, 7-17-78	

STATE OF MONTANA
STATE HIGHWAY COMMISSION
LAND REQUIRED FOR RIGHT OF WAY

FLATHEAD COUNTY

SCALE 1"=100' MAP COMPLETED