


PLANS
NOT
TO
SCALE

FED. ROAD DIST. NO.	STATE	FED. AID PROJ. NO.	FISCAL YEAR	SHEET NO.	TOTAL SHEETS
1	MONT.	N.R.H. 256F		2	9




FED. ROAD DIST. NO.	STATE	FED. AID PROJ. NO.	FISCAL YEAR	SHEET NO.	TOTAL SHEETS
1	MONT.	N.R.H. 256F		3	9

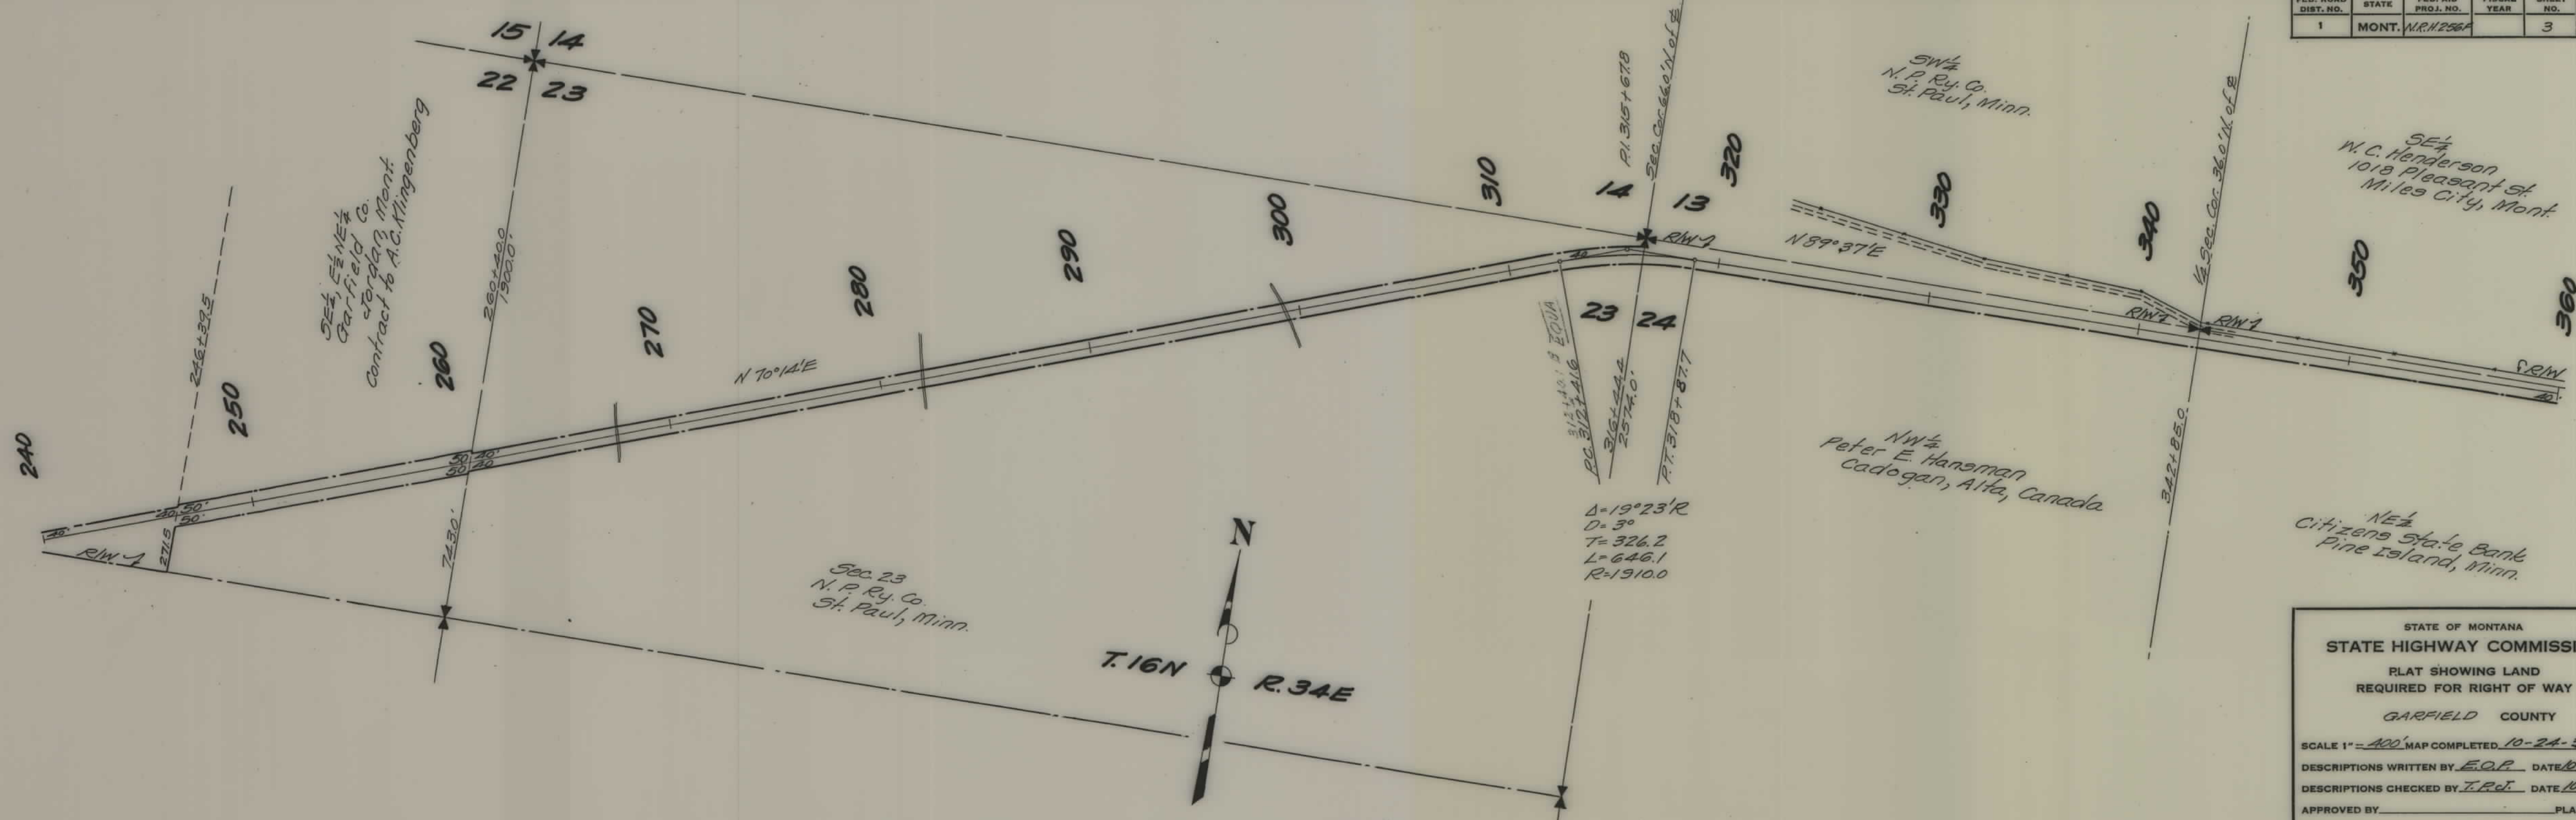


STATE OF MONTANA
STATE HIGHWAY COMMISSION
 PLAT SHOWING LAND
 REQUIRED FOR RIGHT OF WAY
 GARFIELD COUNTY

SCALE 1" = 400' MAP COMPLETED 10-24-33
 DESCRIPTIONS WRITTEN BY E.O.P. DATE 10-25-33
 DESCRIPTIONS CHECKED BY T.P.J. DATE 10-26-33
 APPROVED BY _____ PLANS DEPT.
 APPROVED BY _____ R/W ENGINEER


FED. ROAD DIST. NO.	STATE	FED. AID PROJ. NO.	FISCAL YEAR	SHEET NO.	TOTAL SHEETS
1	MONT.	NRH 256F		4	9

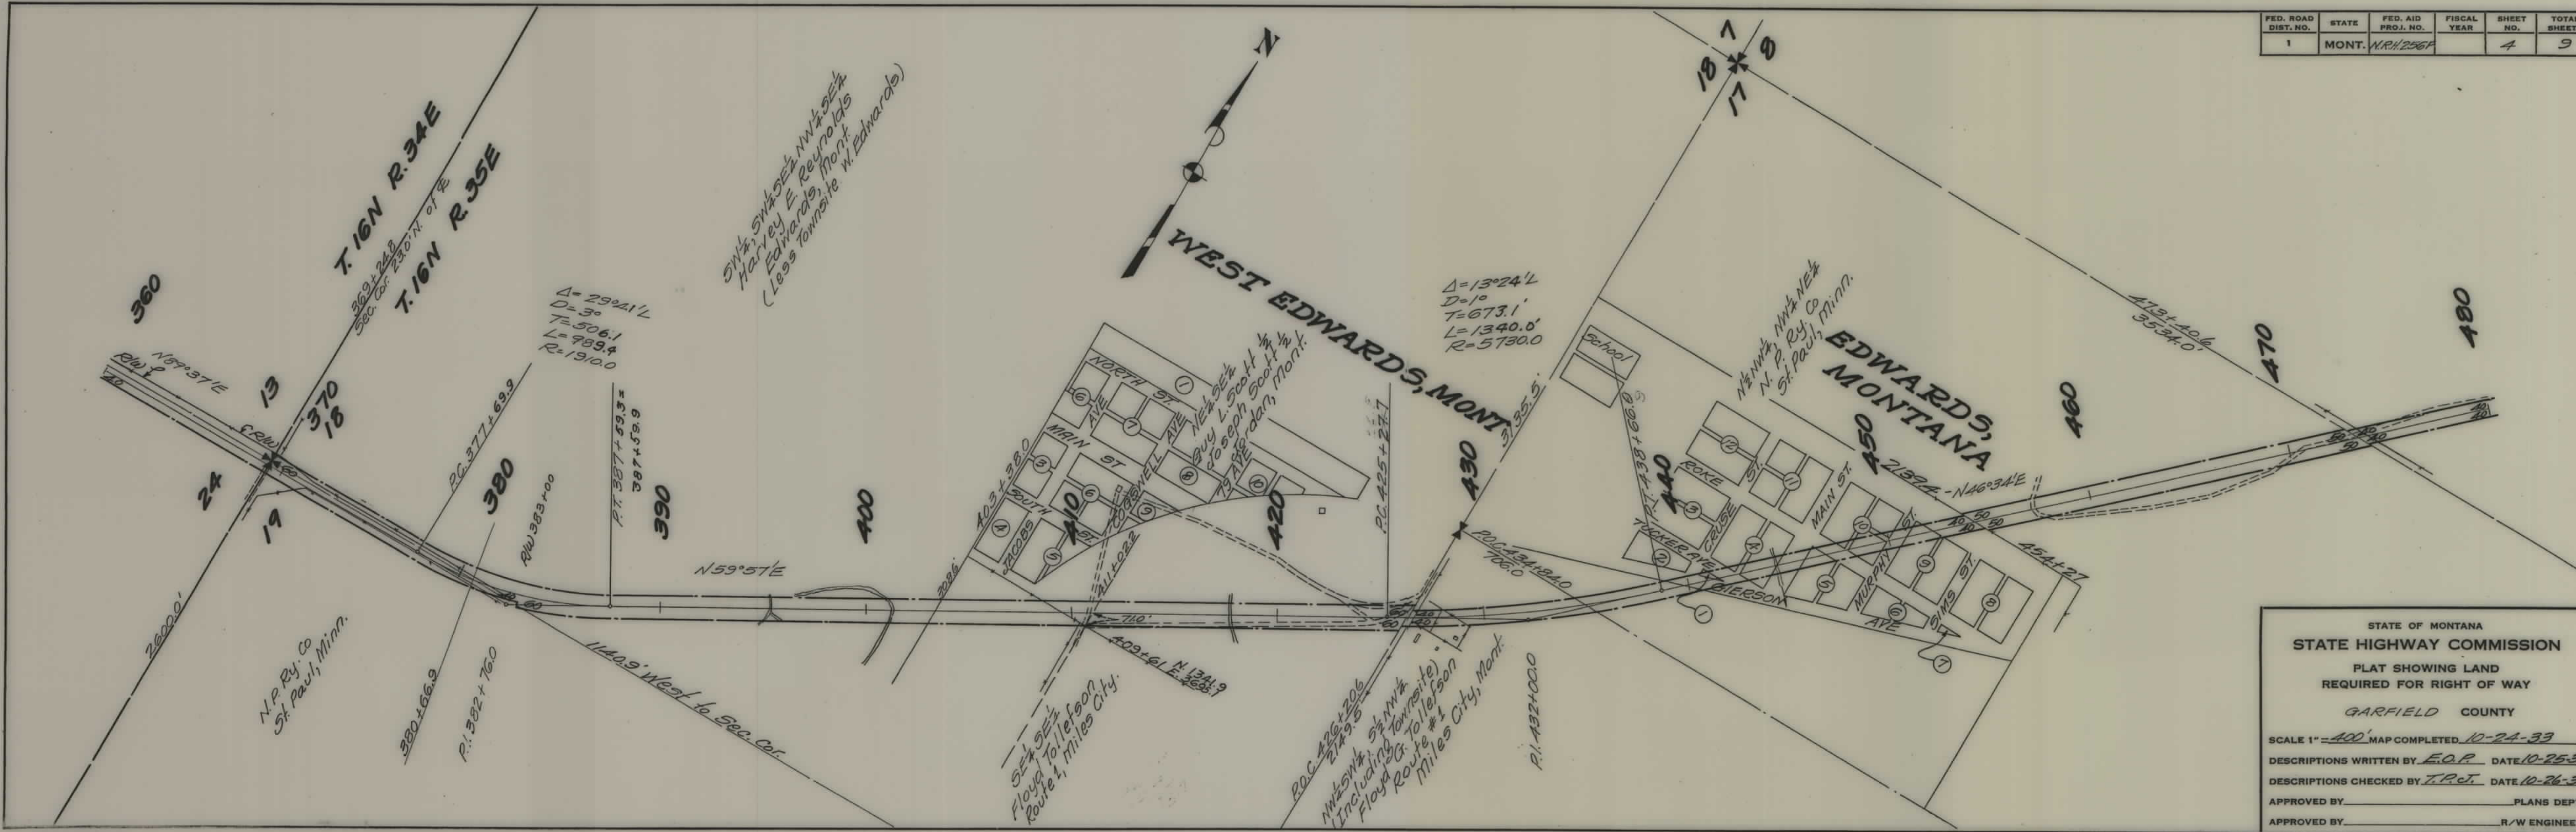

FED. ROAD DIST. NO.	STATE	FED. AID PROJ. NO.	FISCAL YEAR	SHEET NO.	TOTAL SHEETS
1	MONT.	NRH 256F		5	9

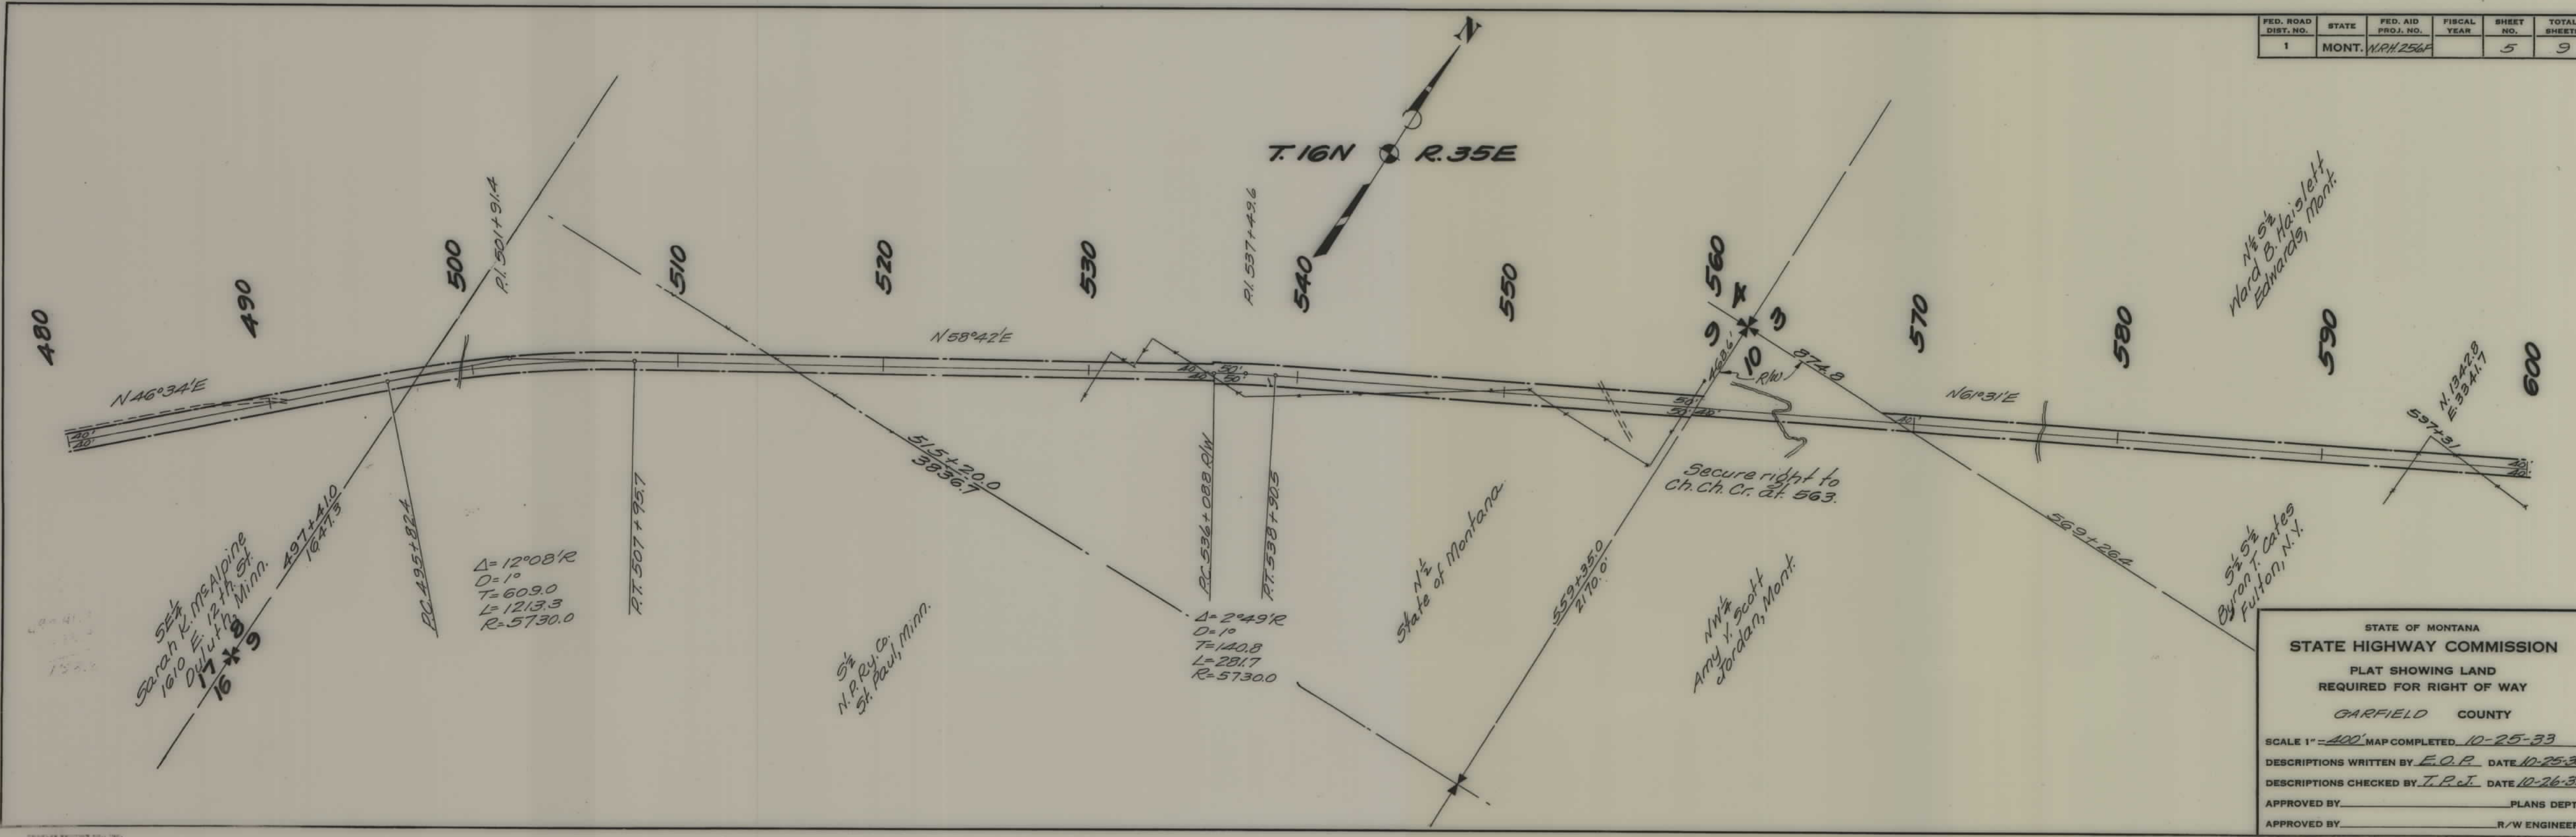

FED. ROAD DIST. NO.	STATE	FED. AID PROJ. NO.	FISCAL YEAR	SHEET NO.	TOTAL SHEETS
1	MONT.	NRH 256F		6	9

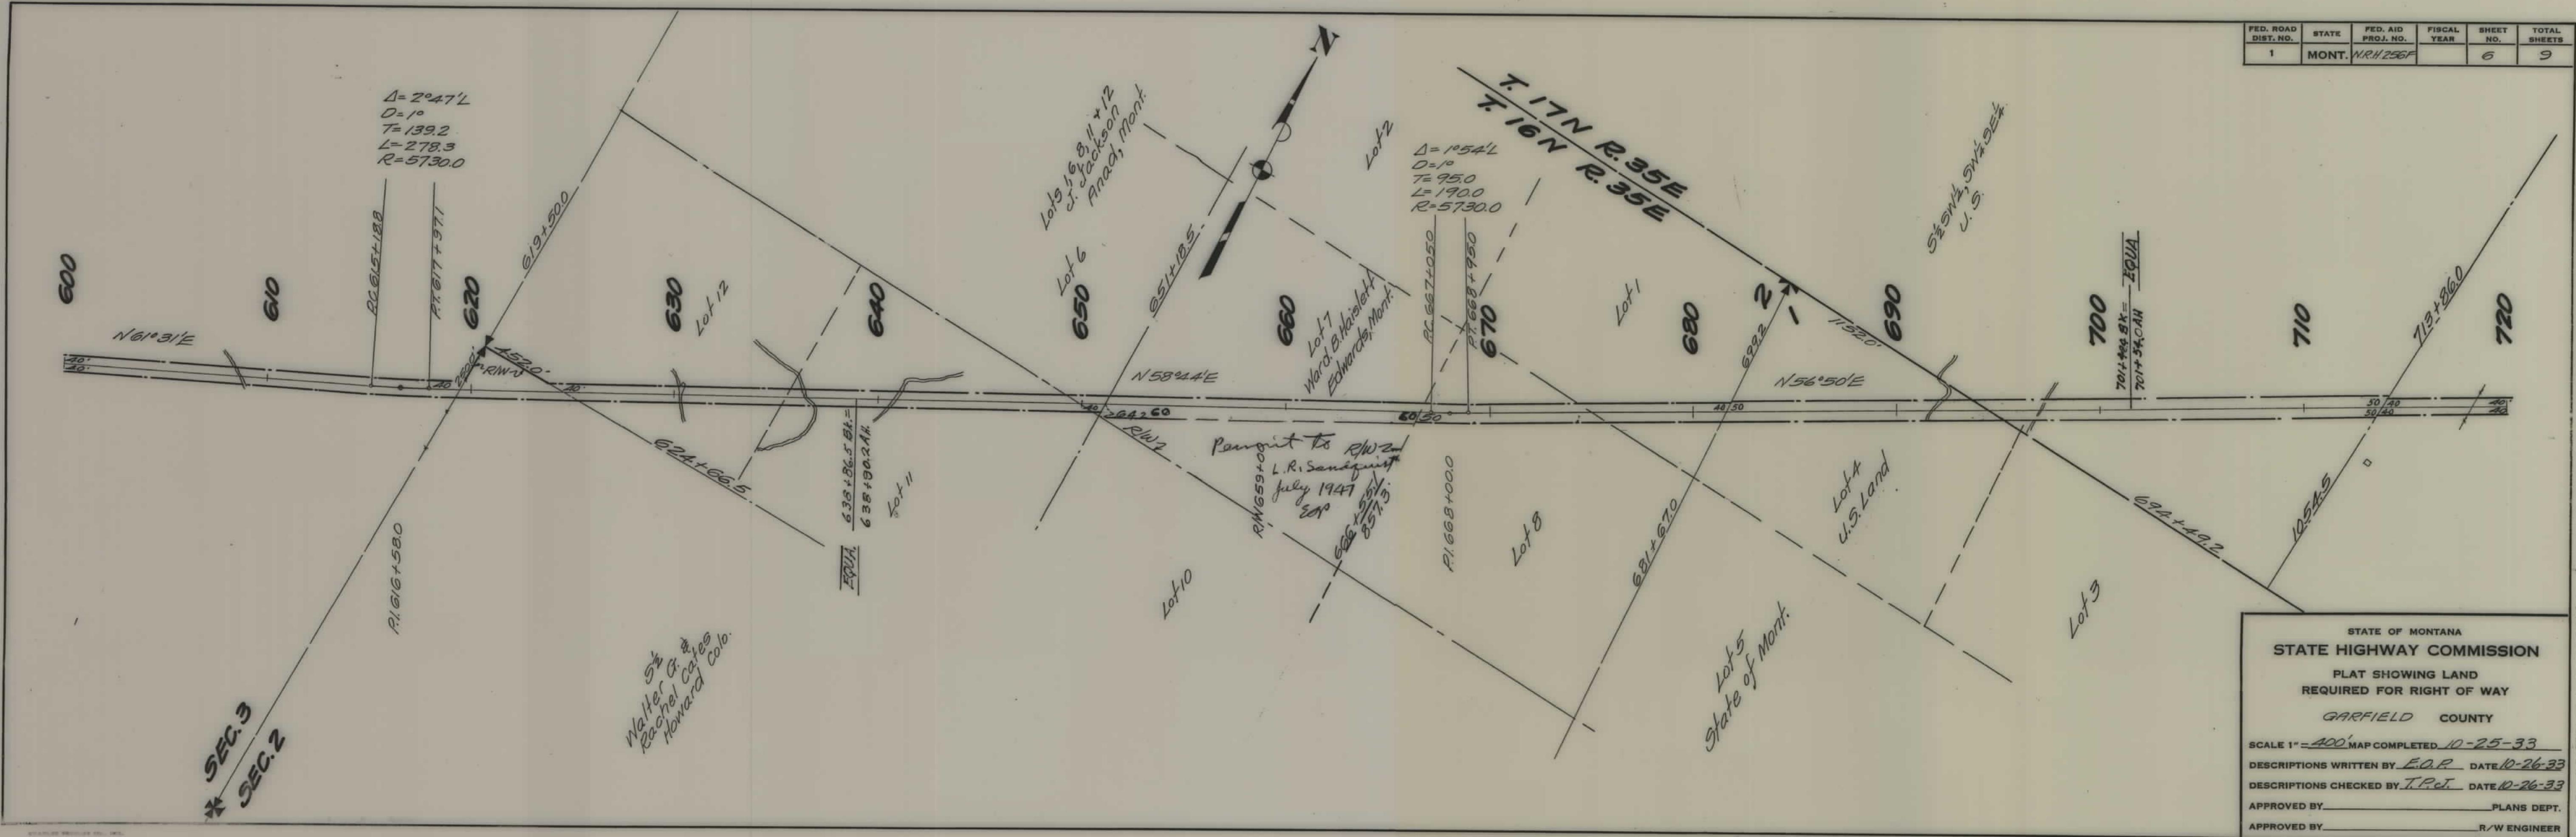

STATE OF MONTANA
STATE HIGHWAY COMMISSION

PLAT SHOWING LAND
REQUIRED FOR RIGHT OF WAY

GARFIELD COUNTY

SCALE 1" = 400' MAP COMPLETED 10-25-33


DESCRIPTIONS WRITTEN BY E.D.P. DATE 10-26-33

DESCRIPTIONS CHECKED BY T.P.C.I. DATE 10-26-33

APPROVED BY _____ PLANS DEPT.

APPROVED BY _____ R/W ENGINEER

FED. ROAD DIST. NO.	STATE	FED. AID PROJ. NO.	FISCAL YEAR	SHEET NO.	TOTAL SHEETS
1	MONT.	N.R.H. 256F		7	9

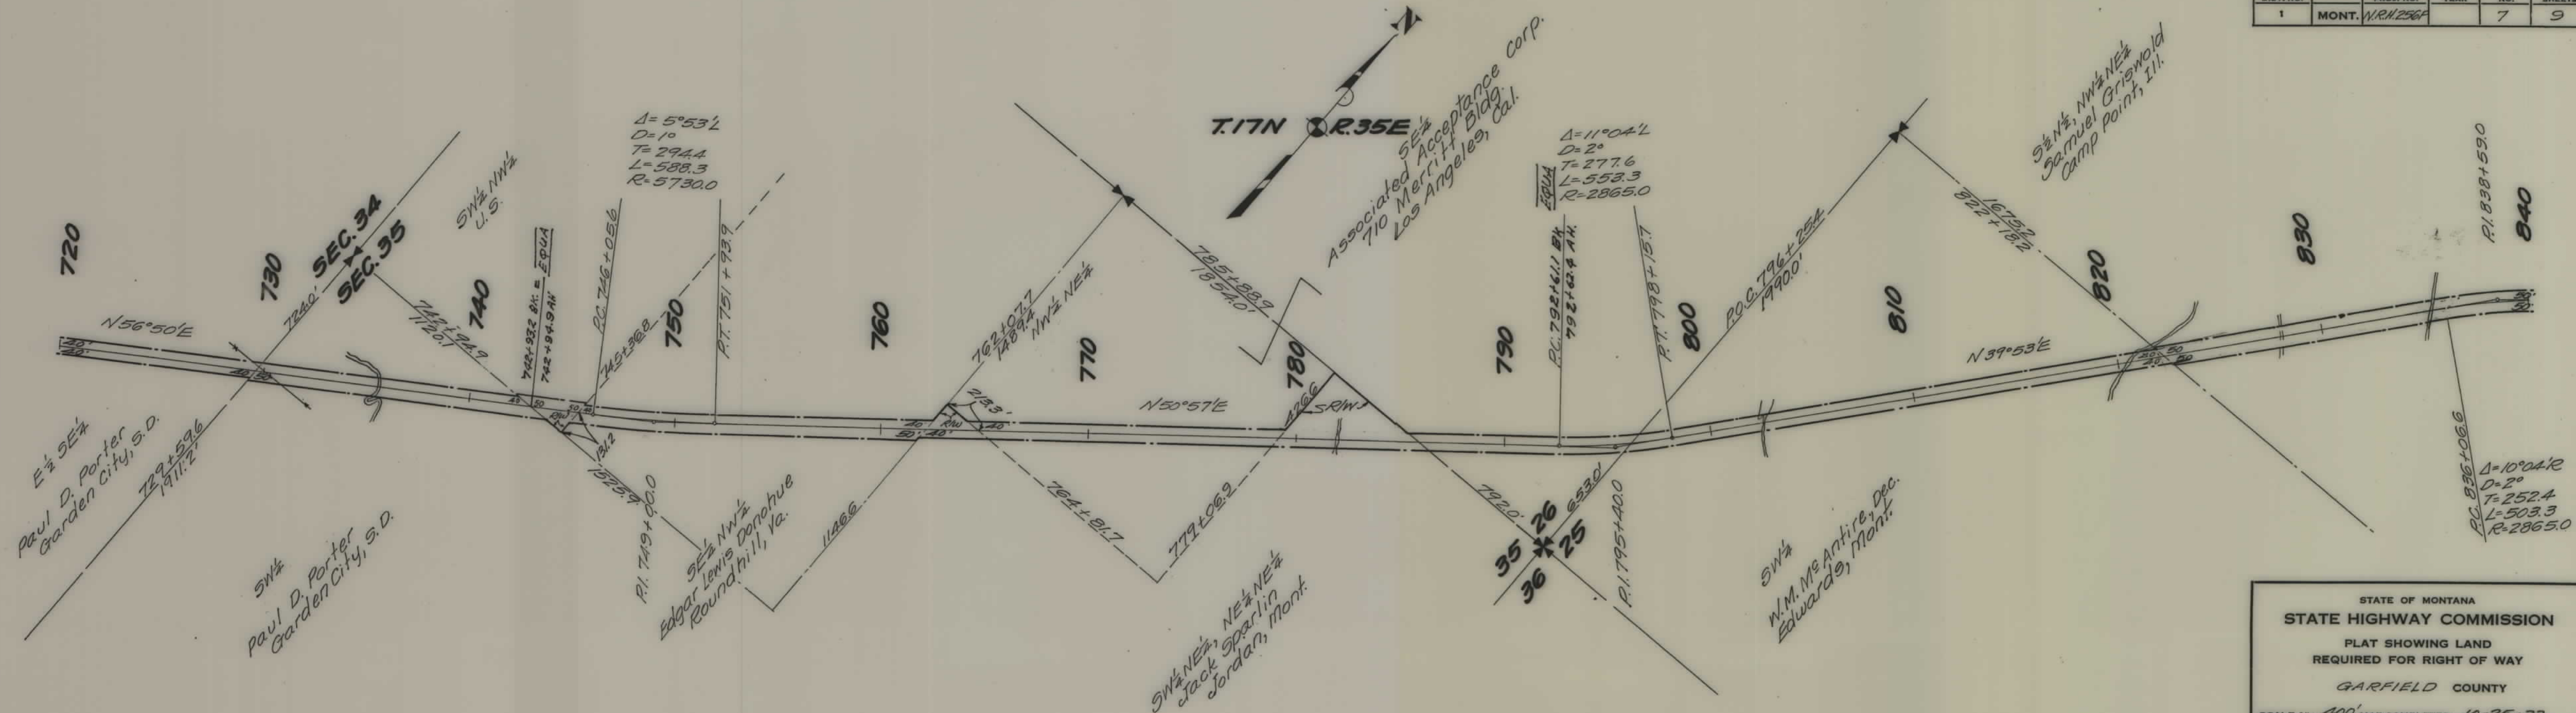

STATE OF MONTANA
STATE HIGHWAY COMMISSION
PLAT SHOWING LAND
REQUIRED FOR RIGHT OF WAY
GARFIELD COUNTY

SCALE 1" = 400' MAP COMPLETED 10-25-33
DESCRIPTIONS WRITTEN BY E.O.P. DATE 10-26-33
DESCRIPTIONS CHECKED BY T.P.C. DATE 10-26-33
APPROVED BY _____ PLANS DEPT.
APPROVED BY _____ R/W ENGINEER

FED. ROAD DIST. NO.	STATE	FED. AID PROJ. NO.	FISCAL YEAR	SHEET NO.	TOTAL SHEETS
1	MONT.	NRH 256F		9	9

