


PLANS


NOT

TO


SCALE

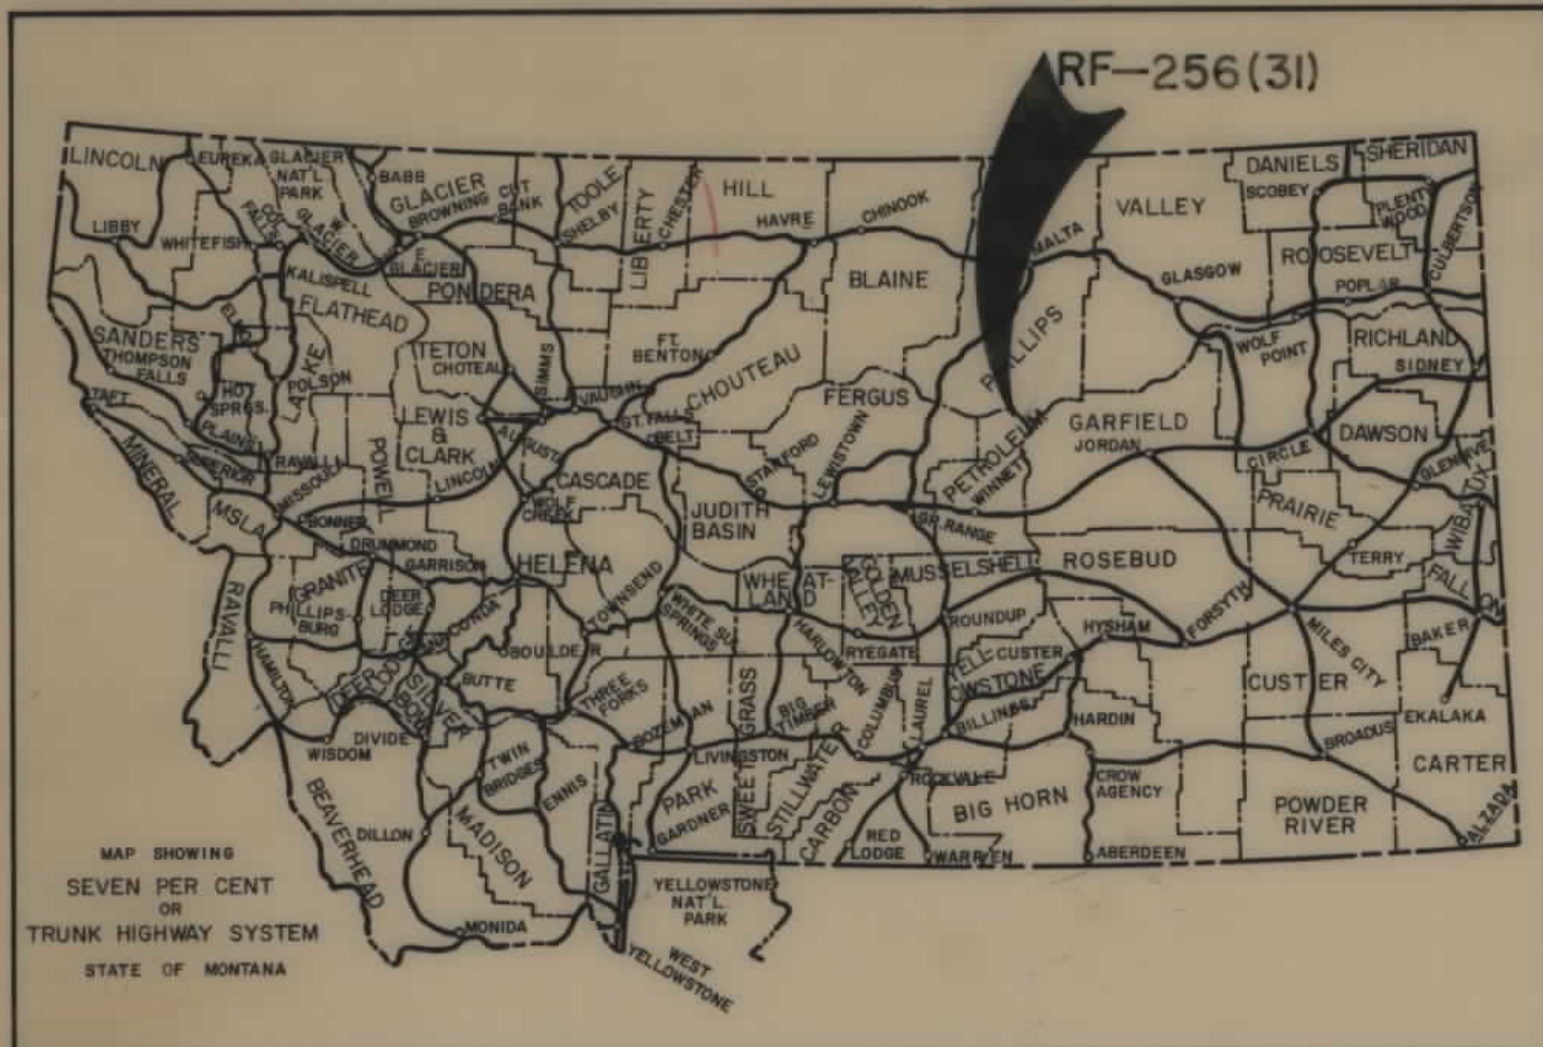

CONVENTIONAL SIGNS	
RIGHT OF WAY LINE	---
CENTERLINE (C) OR PROJECTED LINE	---
STKD. CENTERLINE	---
PARCEL NUMBER	②
OWNERSHIP BOUNDARY	---
R/W USE EXISTING R/W LT OR RT.	---
PRESENT TRAVELED WAY (RTW.)	---
R/W LINE FENCED	---
RAILROAD R/W	---
CONSTRUCTION LIMITS	CUT --- FILL ---
FENCE LINE	---
CONTROL OF ACCESS WITH FENCE	---
CONTROL OF ACCESS WITHOUT FENCE	---
GATE IN FENCE	---
CATTLE GUARD=24'	---
STATE & NATIONAL BORDER LINES	---
CITY OR TOWN LIMITS LINE	---
COUNTY LINE	---
RESERVATION LINE	---
TOWNSHIP & SECTION LINE	---
1/2 SECTION LINE	---
1/4 SECTION LINE	---
SECTION CORNER	FOUND UNFOUND
1/4 SECTION COR.	---
1/16 SECTION COR.	---
CENTER OF SECTION	---
TELEPHONE OR TELEGRAPH POLES IN PLACE	---
POWER POLES IN PLACE	---
TEL OR TEL OR POWER POLES TO BE MOVED	---
NEW PIPES	---
OLD PIPES IN PLACE	---
OUTLET DITCH	---
INLET DITCH	---
DITCHES	---
CHANNEL CHANGES	CH. CH. ---
BRIDGE	---
RAILROADS	---

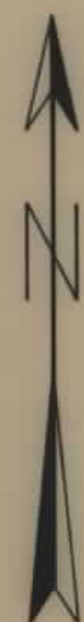

STA. 665+00 BEG. RF-256(31)
STA. 665+00 END F-256(17)
STA. 665+00 ON FAP 256-E(UNIT 4)

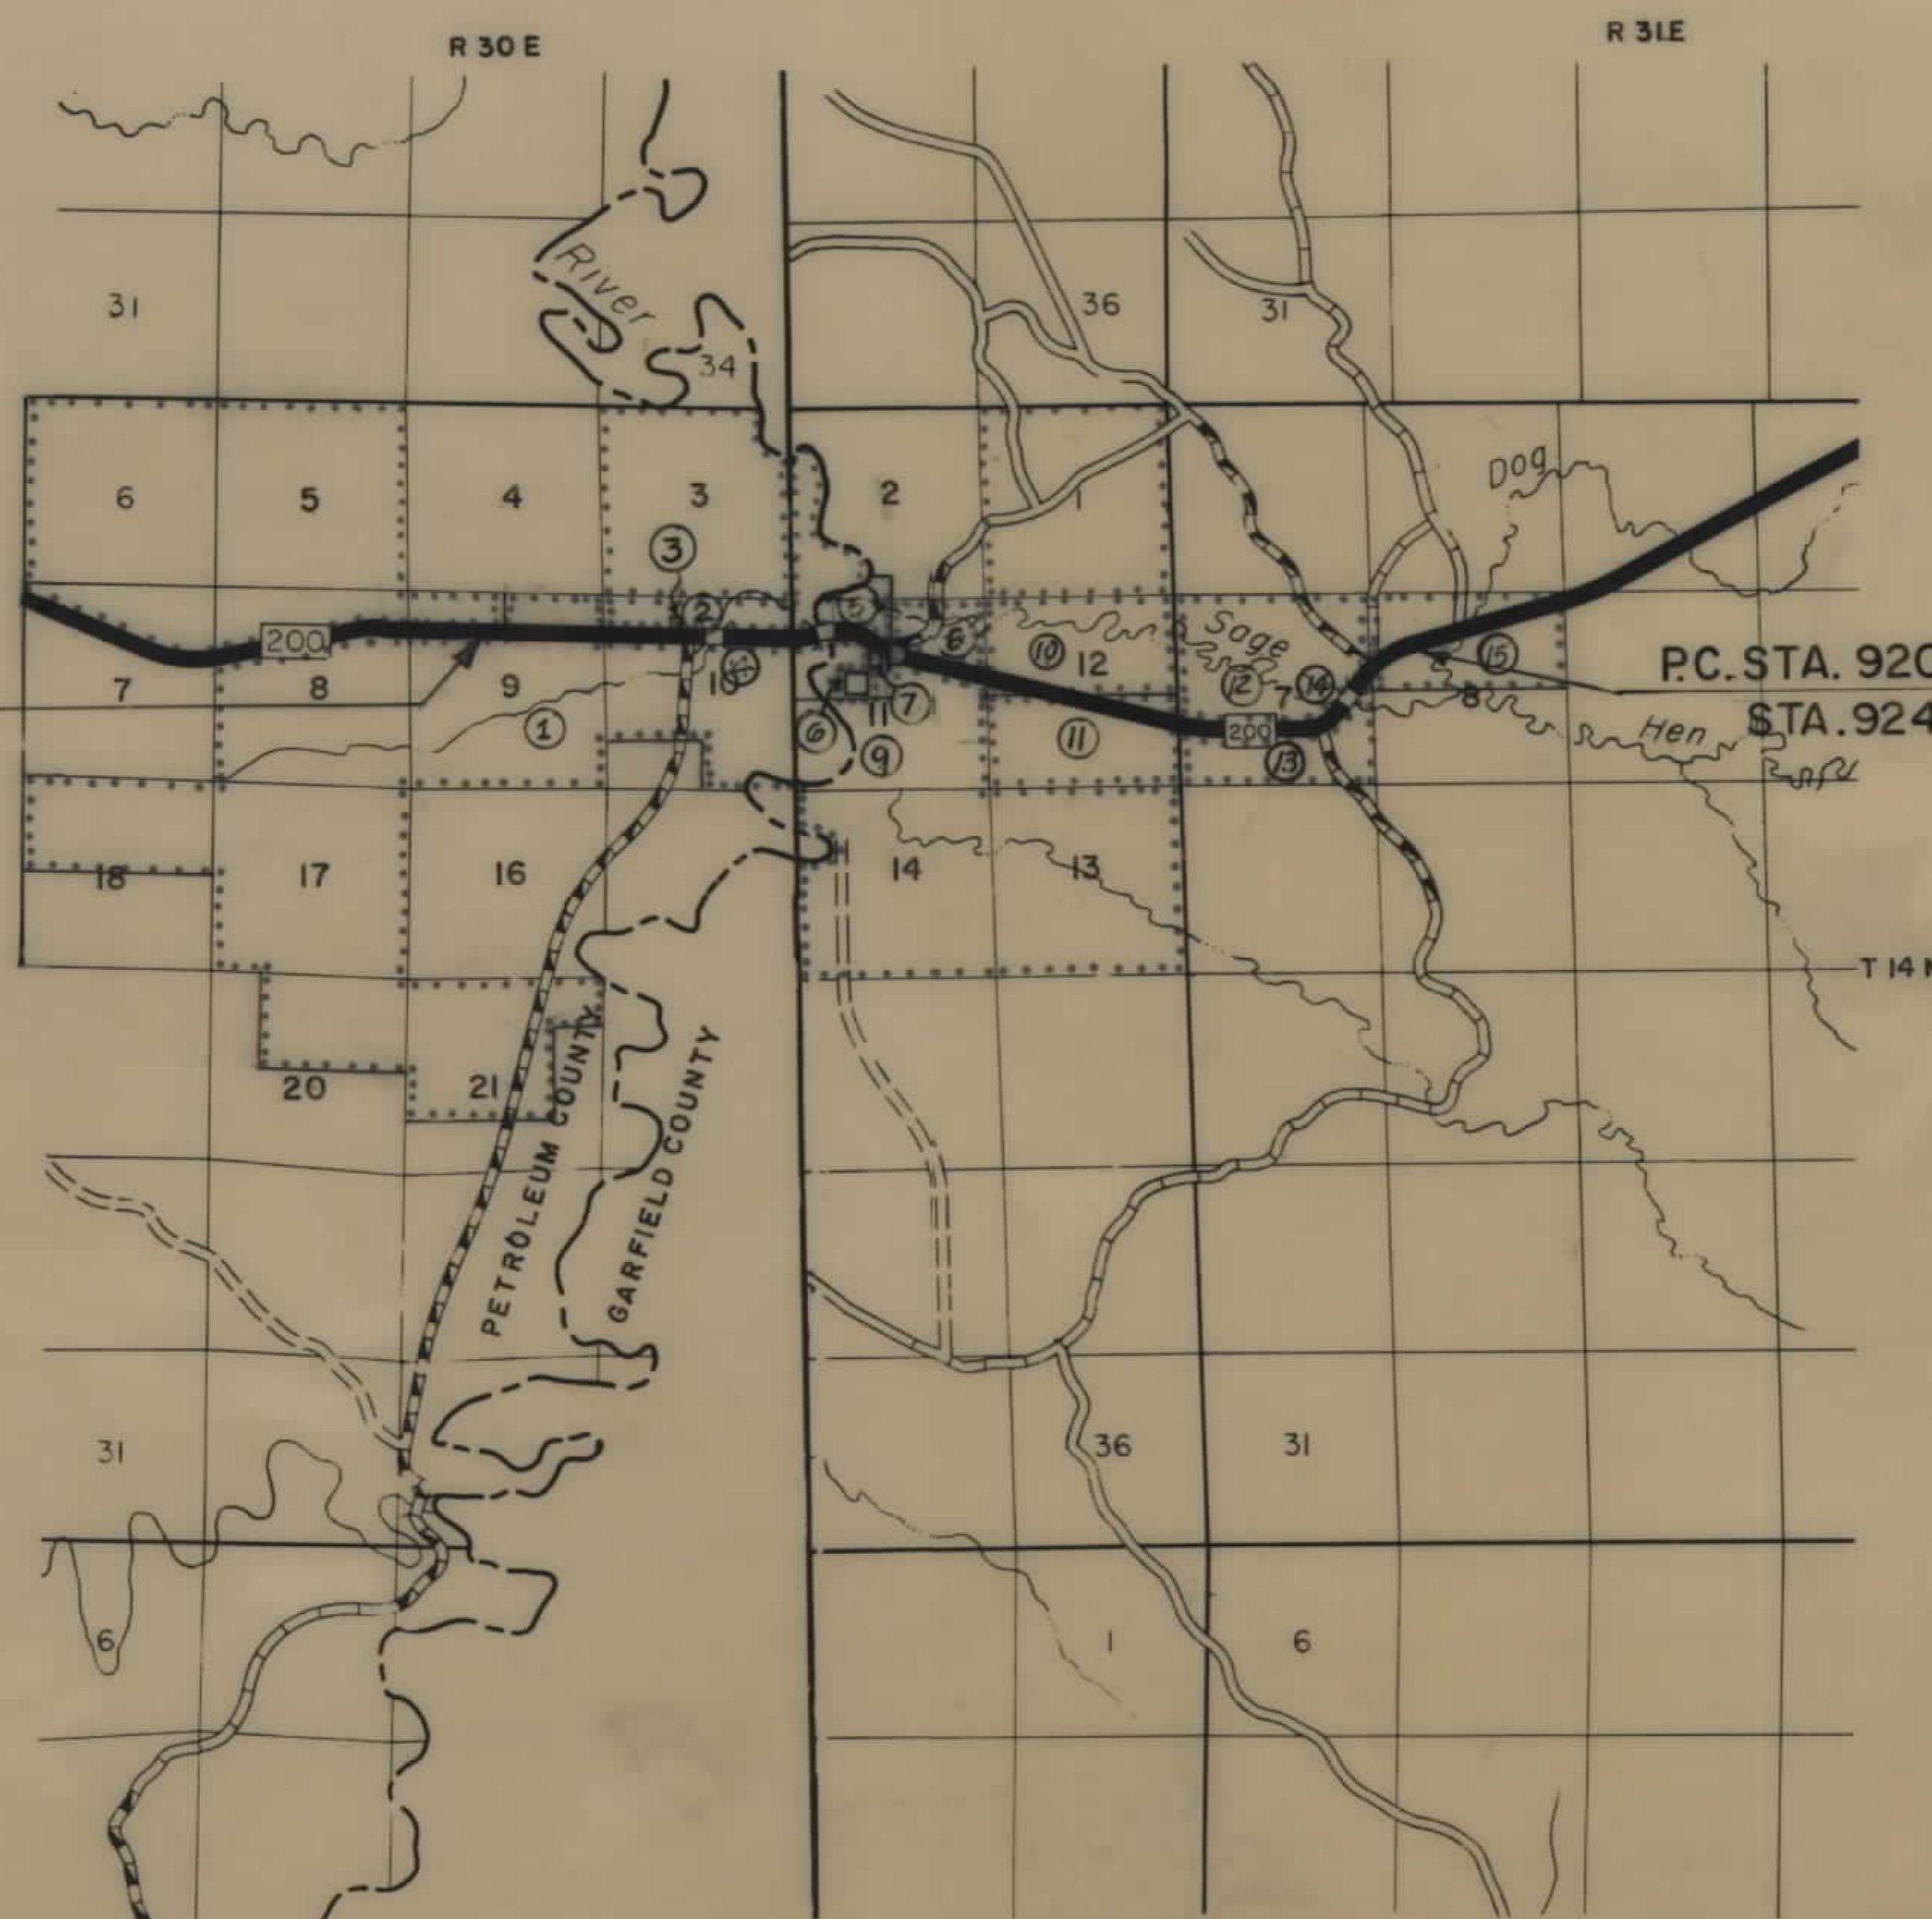

STATE OF MONTANA
DEPARTMENT OF HIGHWAYS
RIGHT OF WAY PLAN OF
FEDERAL AID PROJECT NO. RF - 256(31) R/W
RF - 256() CONST.
GRASS RANGE - JORDAN
PETROLEUM CO. LINE, E. & W.

4.847 MILES

FED. ROAD DIST. NO.	STATE OF MONTANA	FED. AID PROJECT NUMBERS		STATE NO.	SHEET NO.	TOTAL SHEETS
		CONST. NO.	R/W NO.			
8			RF-256(31)	1256-31	1	11

GRASS RANGE - JORDAN PETROLEUM CO.
LINE, EAST & WEST

INDEX		
PARCEL NO.	OWNERSHIPS	SHEET NO.
1	BUD T. SHAW	2, 3
2	JOSEPH B. BAGWELL	3, 4, 5
3	McCONE ELECTRIC CO-OP. INC.	4
4	BUD T. SHAW	4, 5
5	J.B. BAGWELL, C/D TO BUD T. SHAW	5
6	BUD T. SHAW	5
7	ALLEN W. BOULDEN, KENNETH S. BOULDEN	5, 6
8	WILLIAMS COULEE CO-OP. STATE GRAZING	6, 7
9	DISTRICT	6, 7
10	BUD SHAW	6, 7
11	J.E. McKENNA	7
12	U.S.A.	7, 8
13	WILLIAMS COULEE CO-OP. STATE GRAZING	8, 9
14	DISTRICT	8, 9
15	BUD T. SHAW	8, 9
	WILLIAMS COULEE CO-OP. STATE GRAZING	9, 10
	DISTRICT	10, 11
	U.S.A.	


STATE OF MONTANA DEPARTMENT OF HIGHWAYS	
APPROVED: <u>March 1</u> 19 <u>72</u> H.J. ANDERSON DIRECTOR OF HIGHWAYS BY <u>Jack R. Beckert</u> ACTING ADMINISTRATOR ENGINEERING DIVISION	
U.S. DEPARTMENT OF TRANSPORTATION FEDERAL HIGHWAY ADMINISTRATION	
APPROVED: DIVISION ENGINEER	DATE

FED. ROAD DIST. NO.	STATE OF	FED. AID PROJECT NUMBERS		STATE NO.	SHEET NO.	TOTAL SHEETS
		CONST NO.	R/W NO.			
8	MONTANA		RF-256 (31)	1256-31	5	11
PARCEL (2)	NAME BURD, SHAW	ADDRESS Mosby MONT.			EASEMENT 3.13 AC.	
			RF-57-4 (4) 258			

NOTE CONSTRUCTION LIMITS INCLUDE BACKSLOPE ROUNDING	CONSTRUCTION LIMITS TOP OF CUT _____ TOE OF FILL _____	STATE OF MONTANA DEPARTMENT OF HIGHWAYS LAND REQUIRED FOR RIGHT OF WAY
	MAP TRANS. TO R/W _____ MAP REVISED <u>4-29-77</u>	PETROLEUM-GARFIELD COUNTY
	B.R.P. APPROVAL _____ <u>3-22-78, 5-7-78</u>	SCALE 1" = 100' MAP COMPLETED _____


RF57-4 (4) 258 AUTH'D 4-14-77

FED. ROAD DIST. NO.	STATE OF	FED. AID PROJECT NUMBERS		STATE	SHEET	TOTAL
		CONST NO.	R/W NO.	NO.	NO.	SHEETS
8	MONTANA		RF-256(31)	1256-31	6	11

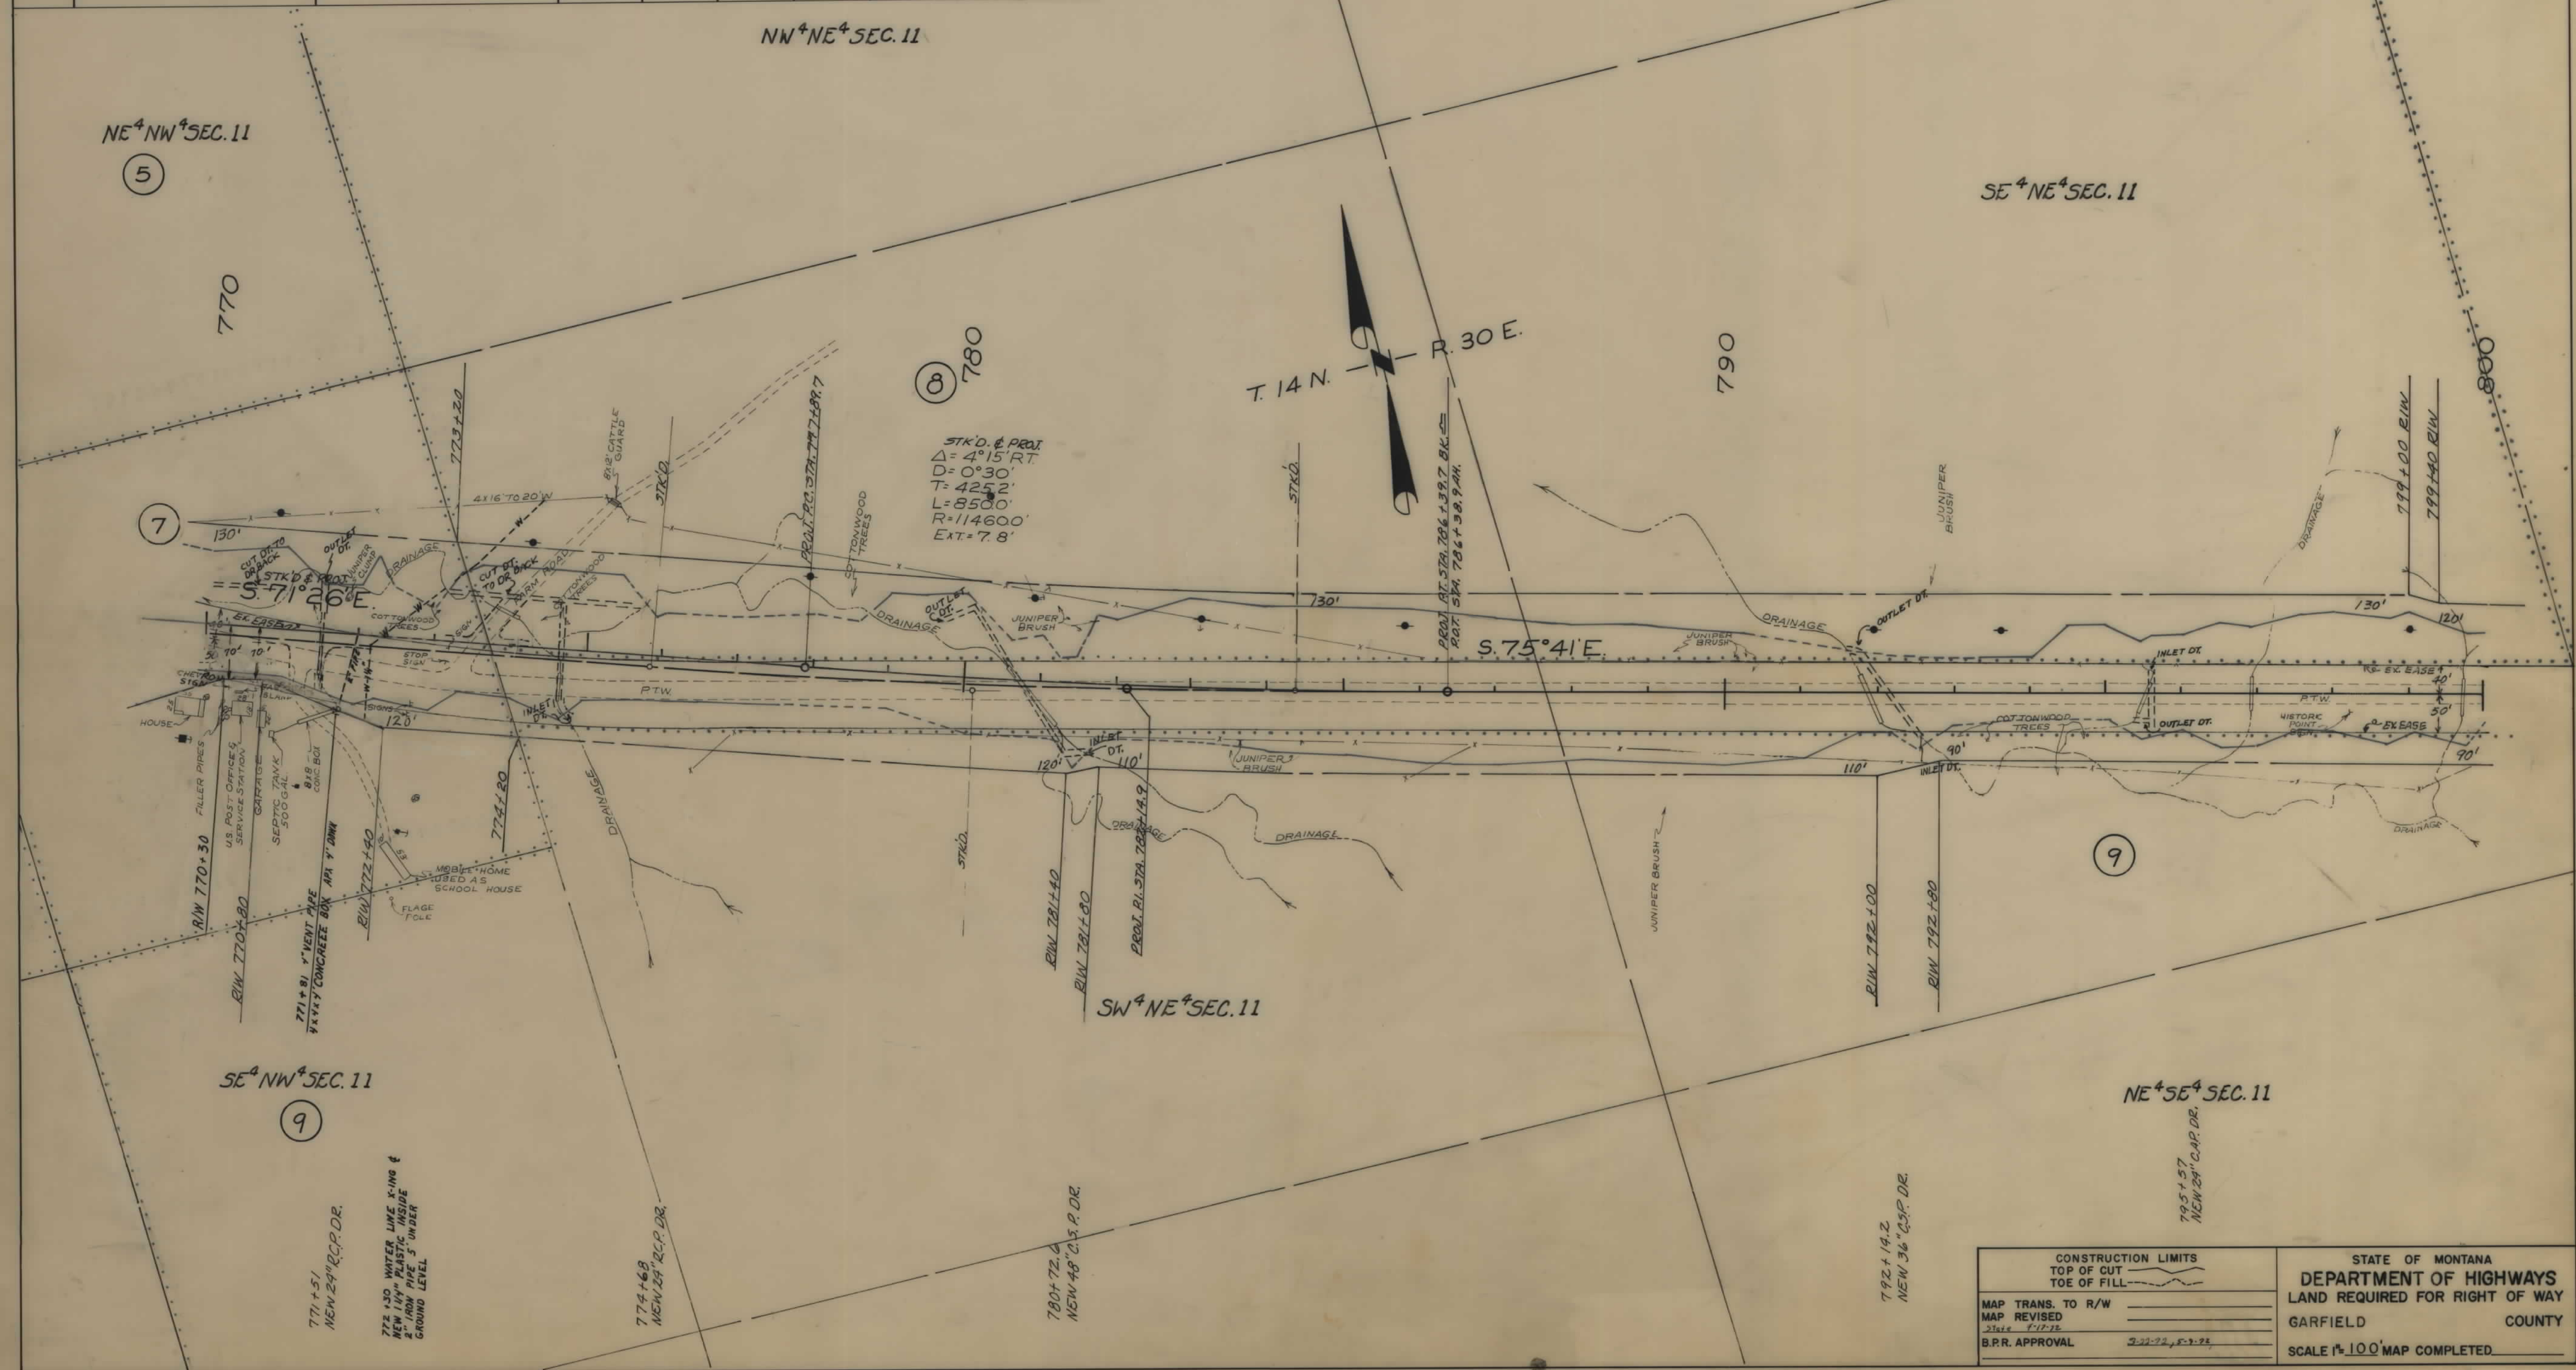

OWNERSHIPS									
PARCEL	NAME	ADDRESS	TOTAL AREA	GROSS R/W AREA	P.T.W. AREA	AREA TO BE ACQUIRED	REMAINDER		CONST. PERMIT AREA
							LEFT	RIGHT	
8	WILLIAMS COULEE CO-OP. STATE GRAZING DISTRICT	WINNETT, MONTANA		6.4 AC.	0	6.4 AC.			
9	BUD T. SHAW	MOSBY, MONTANA		2.8 AC.	0	2.8 AC.			
10	J.E. McKENNA	LEWISTOWN, MONTANA	320.0 AC.	4.6 AC.	2.4 AC.	2.2 AC.	314.7 AC.	0.7 AC.	
11	U.S.A. B.L.M.		SEE SHEET		#	8			

FED. ROAD DIST. NO.	STATE OF	FED. AID PROJECT NUMBERS	STATE NO.	SHEET NO.	TOTAL SHEETS
8	MONTANA	CONST. NO. R/W NO.			
		RF-256 (31)	1256-31	7	11

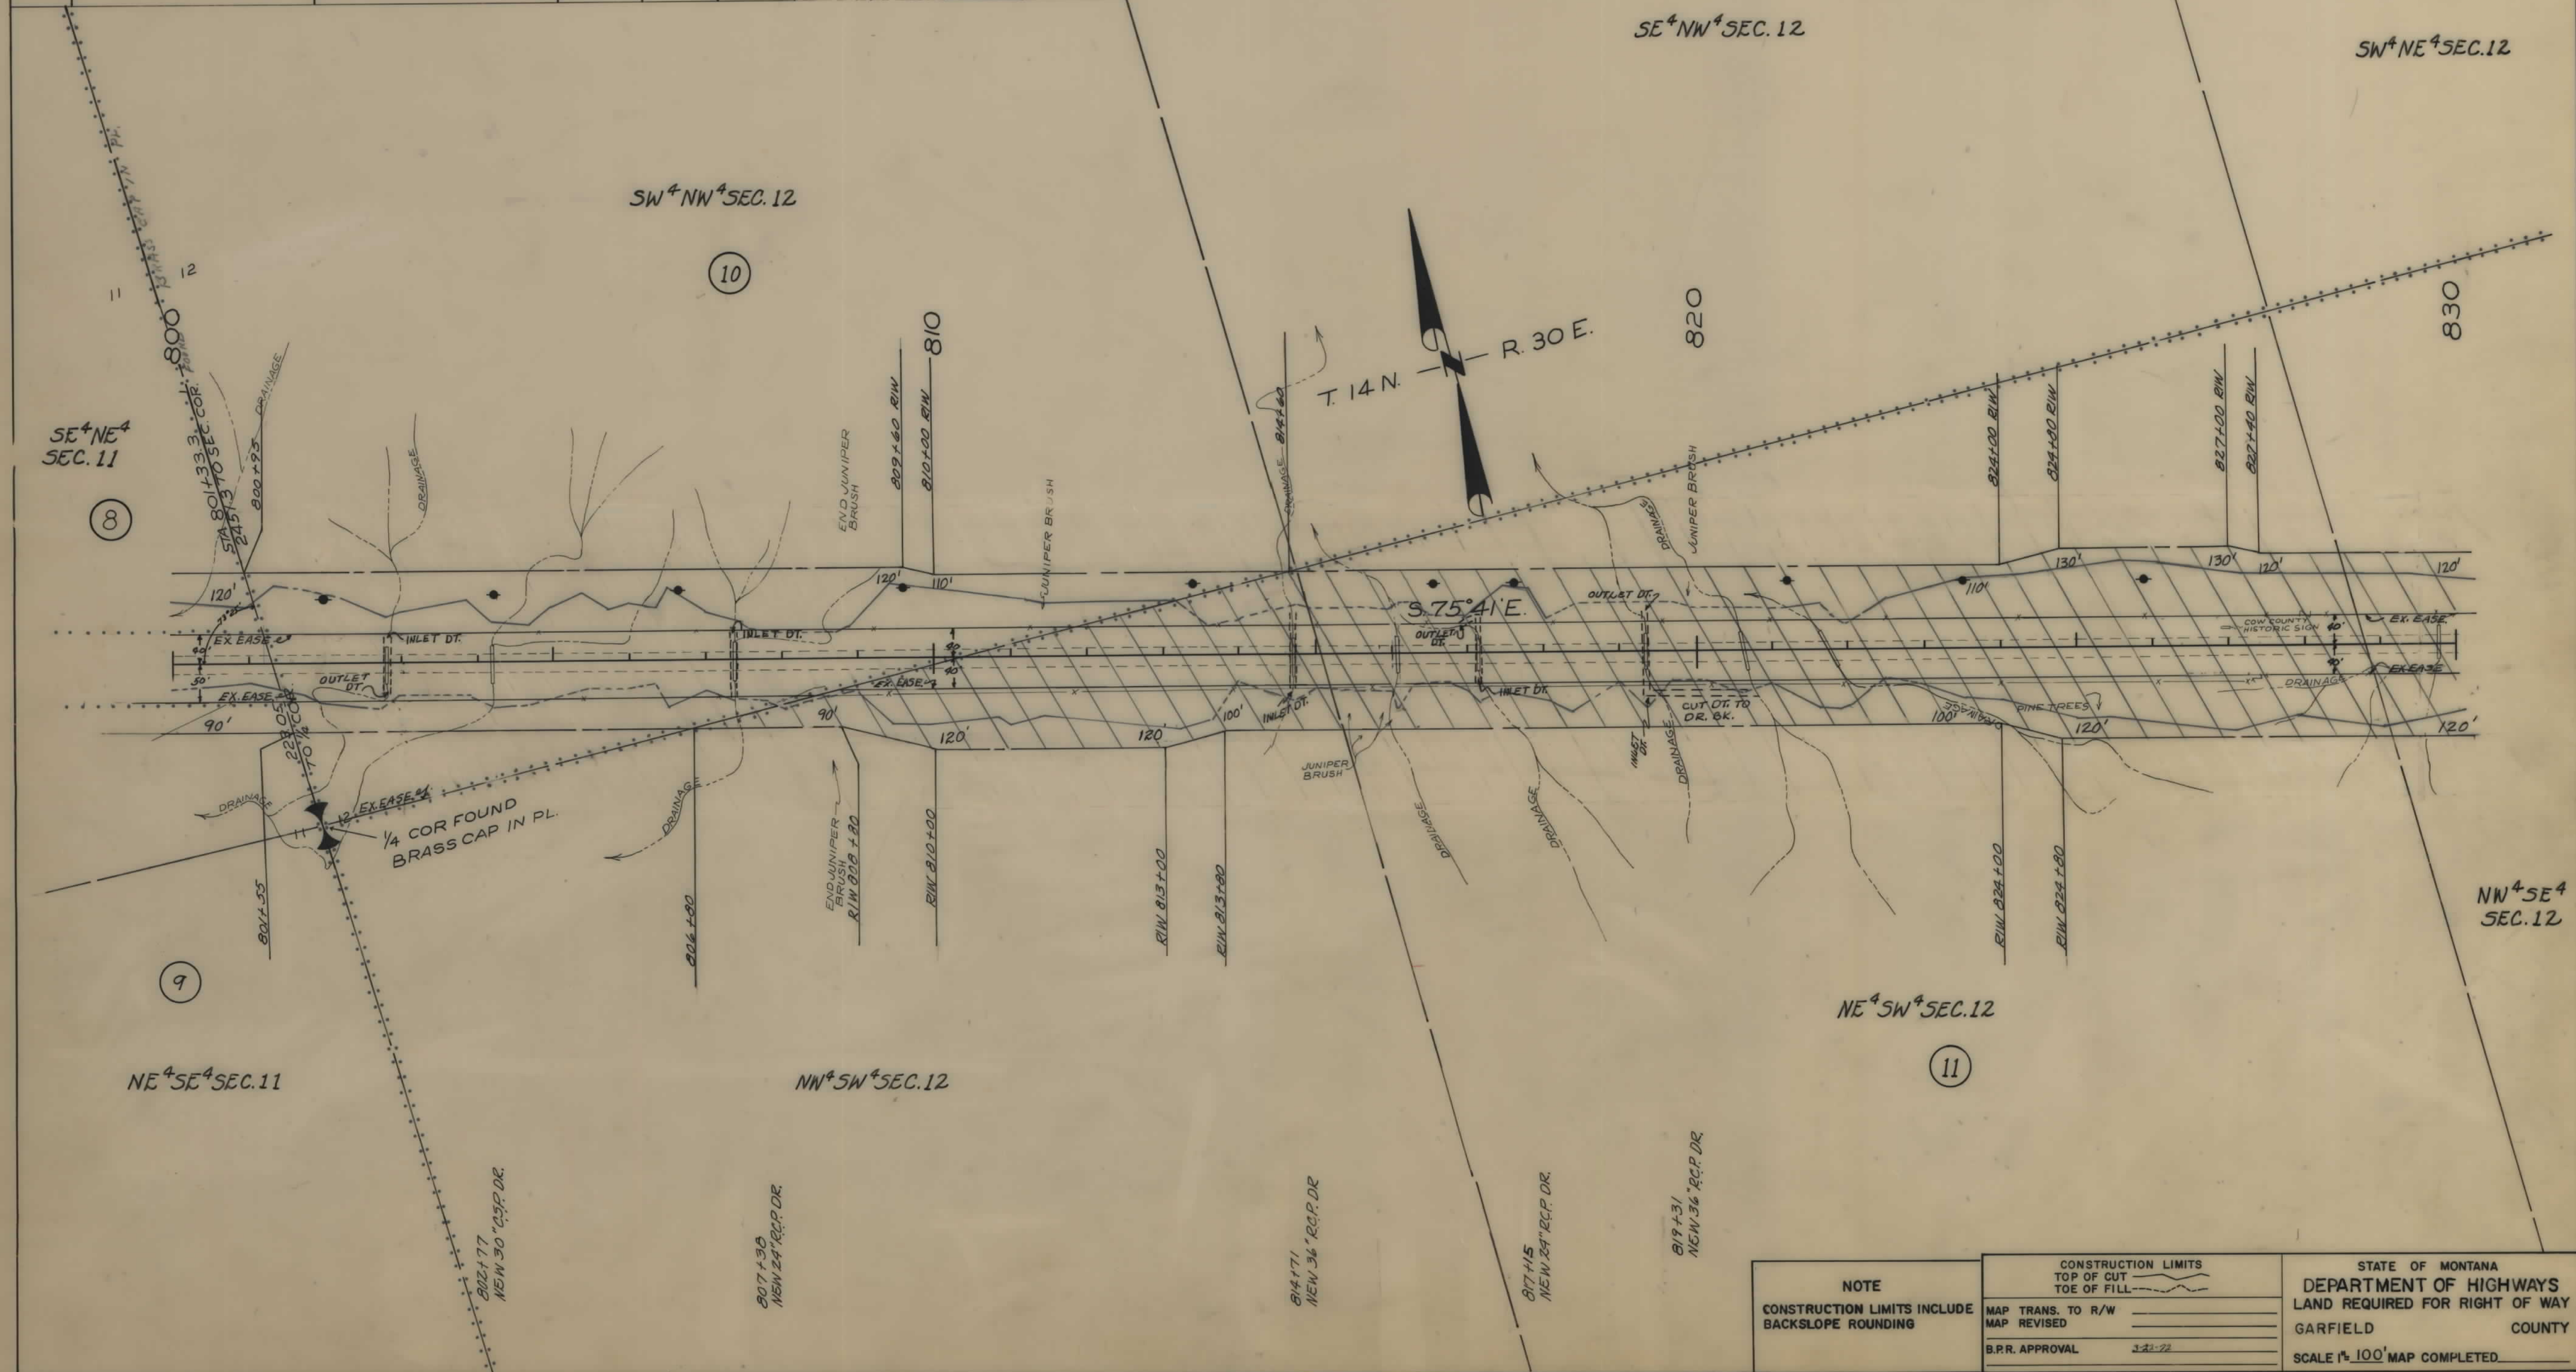

NOTE	CONSTRUCTION LIMITS		STATE OF MONTANA DEPARTMENT OF HIGHWAYS LAND REQUIRED FOR RIGHT OF WAY
	TOP OF CUT	TOE OF FILL	
CONSTRUCTION LIMITS INCLUDE BACKSLOPE ROUNDING	MAP TRANS. TO R/W		GARFIELD COUNTY
	MAP REVISED		
	B.P.R. APPROVAL	3-22-72	SCALE 1" = 100' MAP COMPLETED.

OWNERSHIPS									
PARCEL	NAME	ADDRESS	TOTAL AREA	GROSS R/W AREA	P.T.W. AREA	AREA TO BE ACQUIRED	REMAINDER		CONST. PERMIT AREA
12	WILLIAMS COULEE CO-OP STATE GRAZING DISTRICT	WINNETT, MONTANA		1.6 AC.	0	1.6 AC.			
13	BUD T. SHAW	MOSBY, MONTANA		8.4 AC.	0	8.4 AC.			
6, 9 & 13	" " "	" " "	1814.9 AC.	16.1 AC.	1.1 AC.	15.0 AC.	0	1798.8 AC.	
14	WILLIAMS COULEE CO-OP STATE GRAZING DISTRICT	" " "	SEE SHEET #	10					
14A	WILLIAMS COULEE CO-OP STATE GRAZING DISTRICT	" " "							0.86 AC.

FED. ROAD DIST. NO.	STATE OF	FED. AID PROJECT NUMBERS		STATE NO.	SHEET NO.	TOTAL SHEETS
		CONST. NO.	R/W NO.			
8	MONTANA		RF-256 (31)	1256-31	9	11

