


PLANS
NOT
TO
SCALE

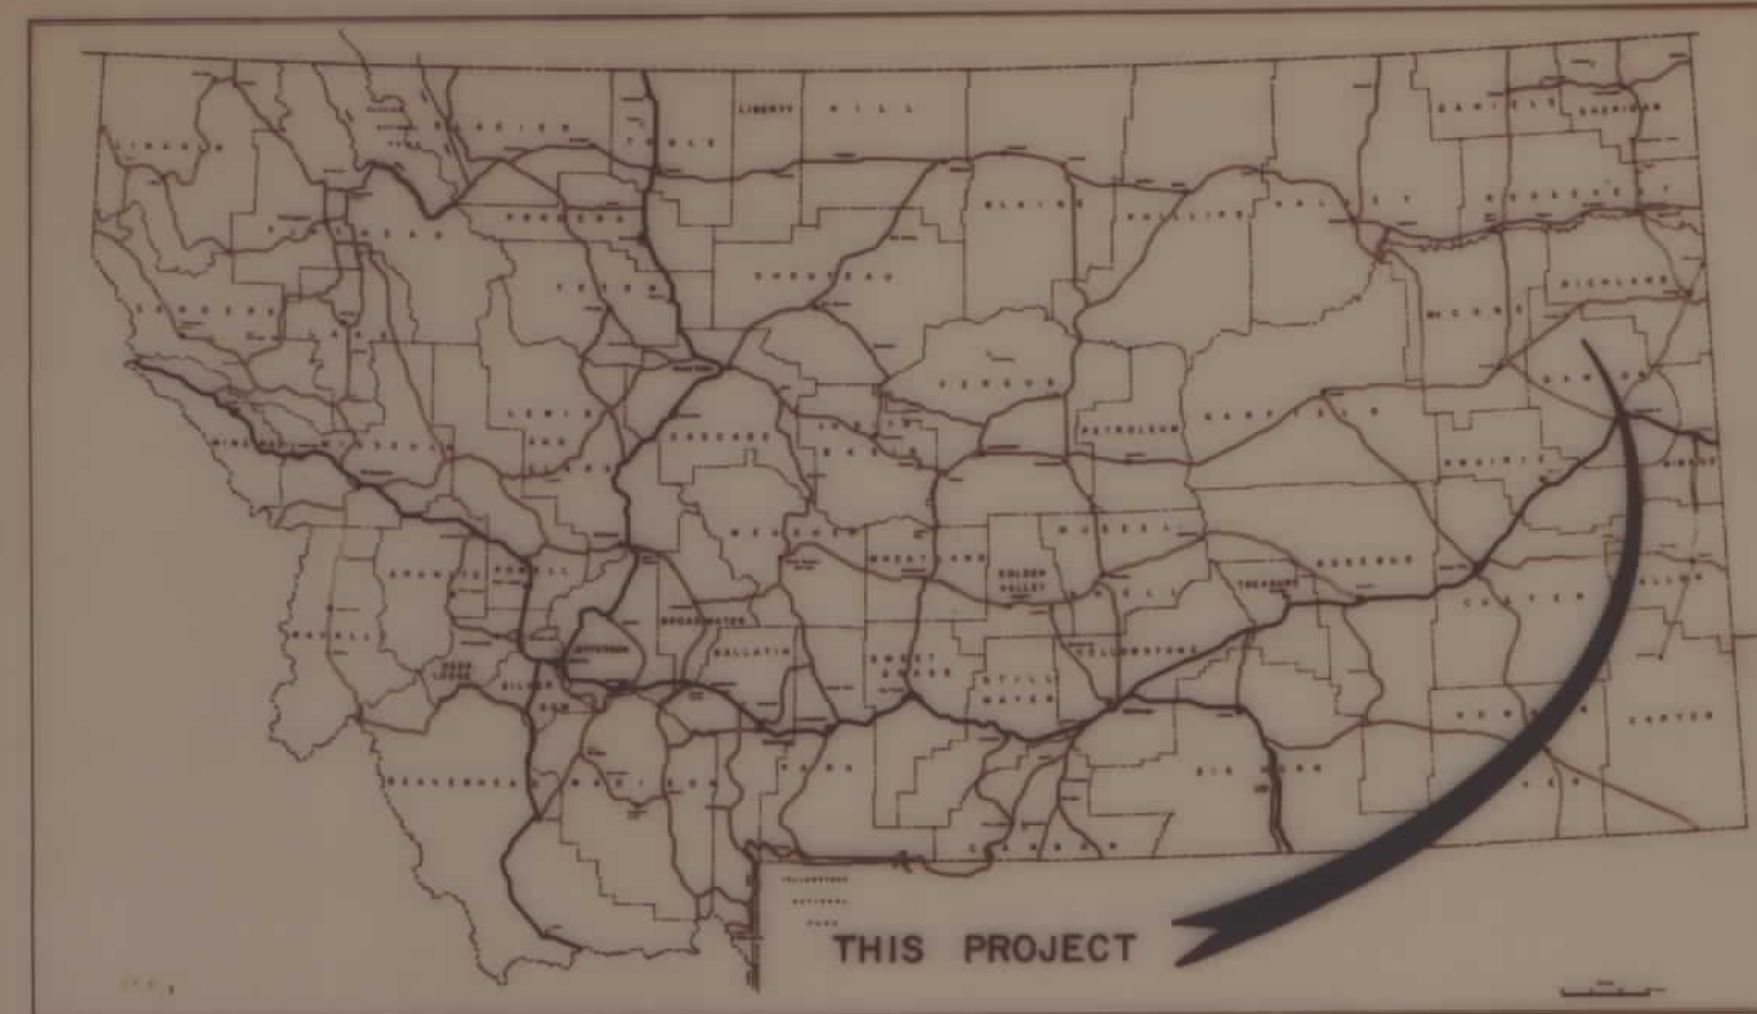

MONTANA DEPARTMENT OF HIGHWAYS

FEDERAL AID PROJECT RS 254-1(6)26


RIGHT OF WAY PLAN OF PLACEMENT

2 MILES NORTH OF BLOOMFIELD NORTH

DAWSON COUNTY

LENGTH 6.0 MILES

SCALES
 HORIZONTAL 1 inch = Feet
 VERTICAL 1 inch = Feet
 CROSS SECTIONS--HOR. & VERT. 1 inch = Feet
 REDUCED PRINTS APPROX. 1/2 ORIGINAL SCALE

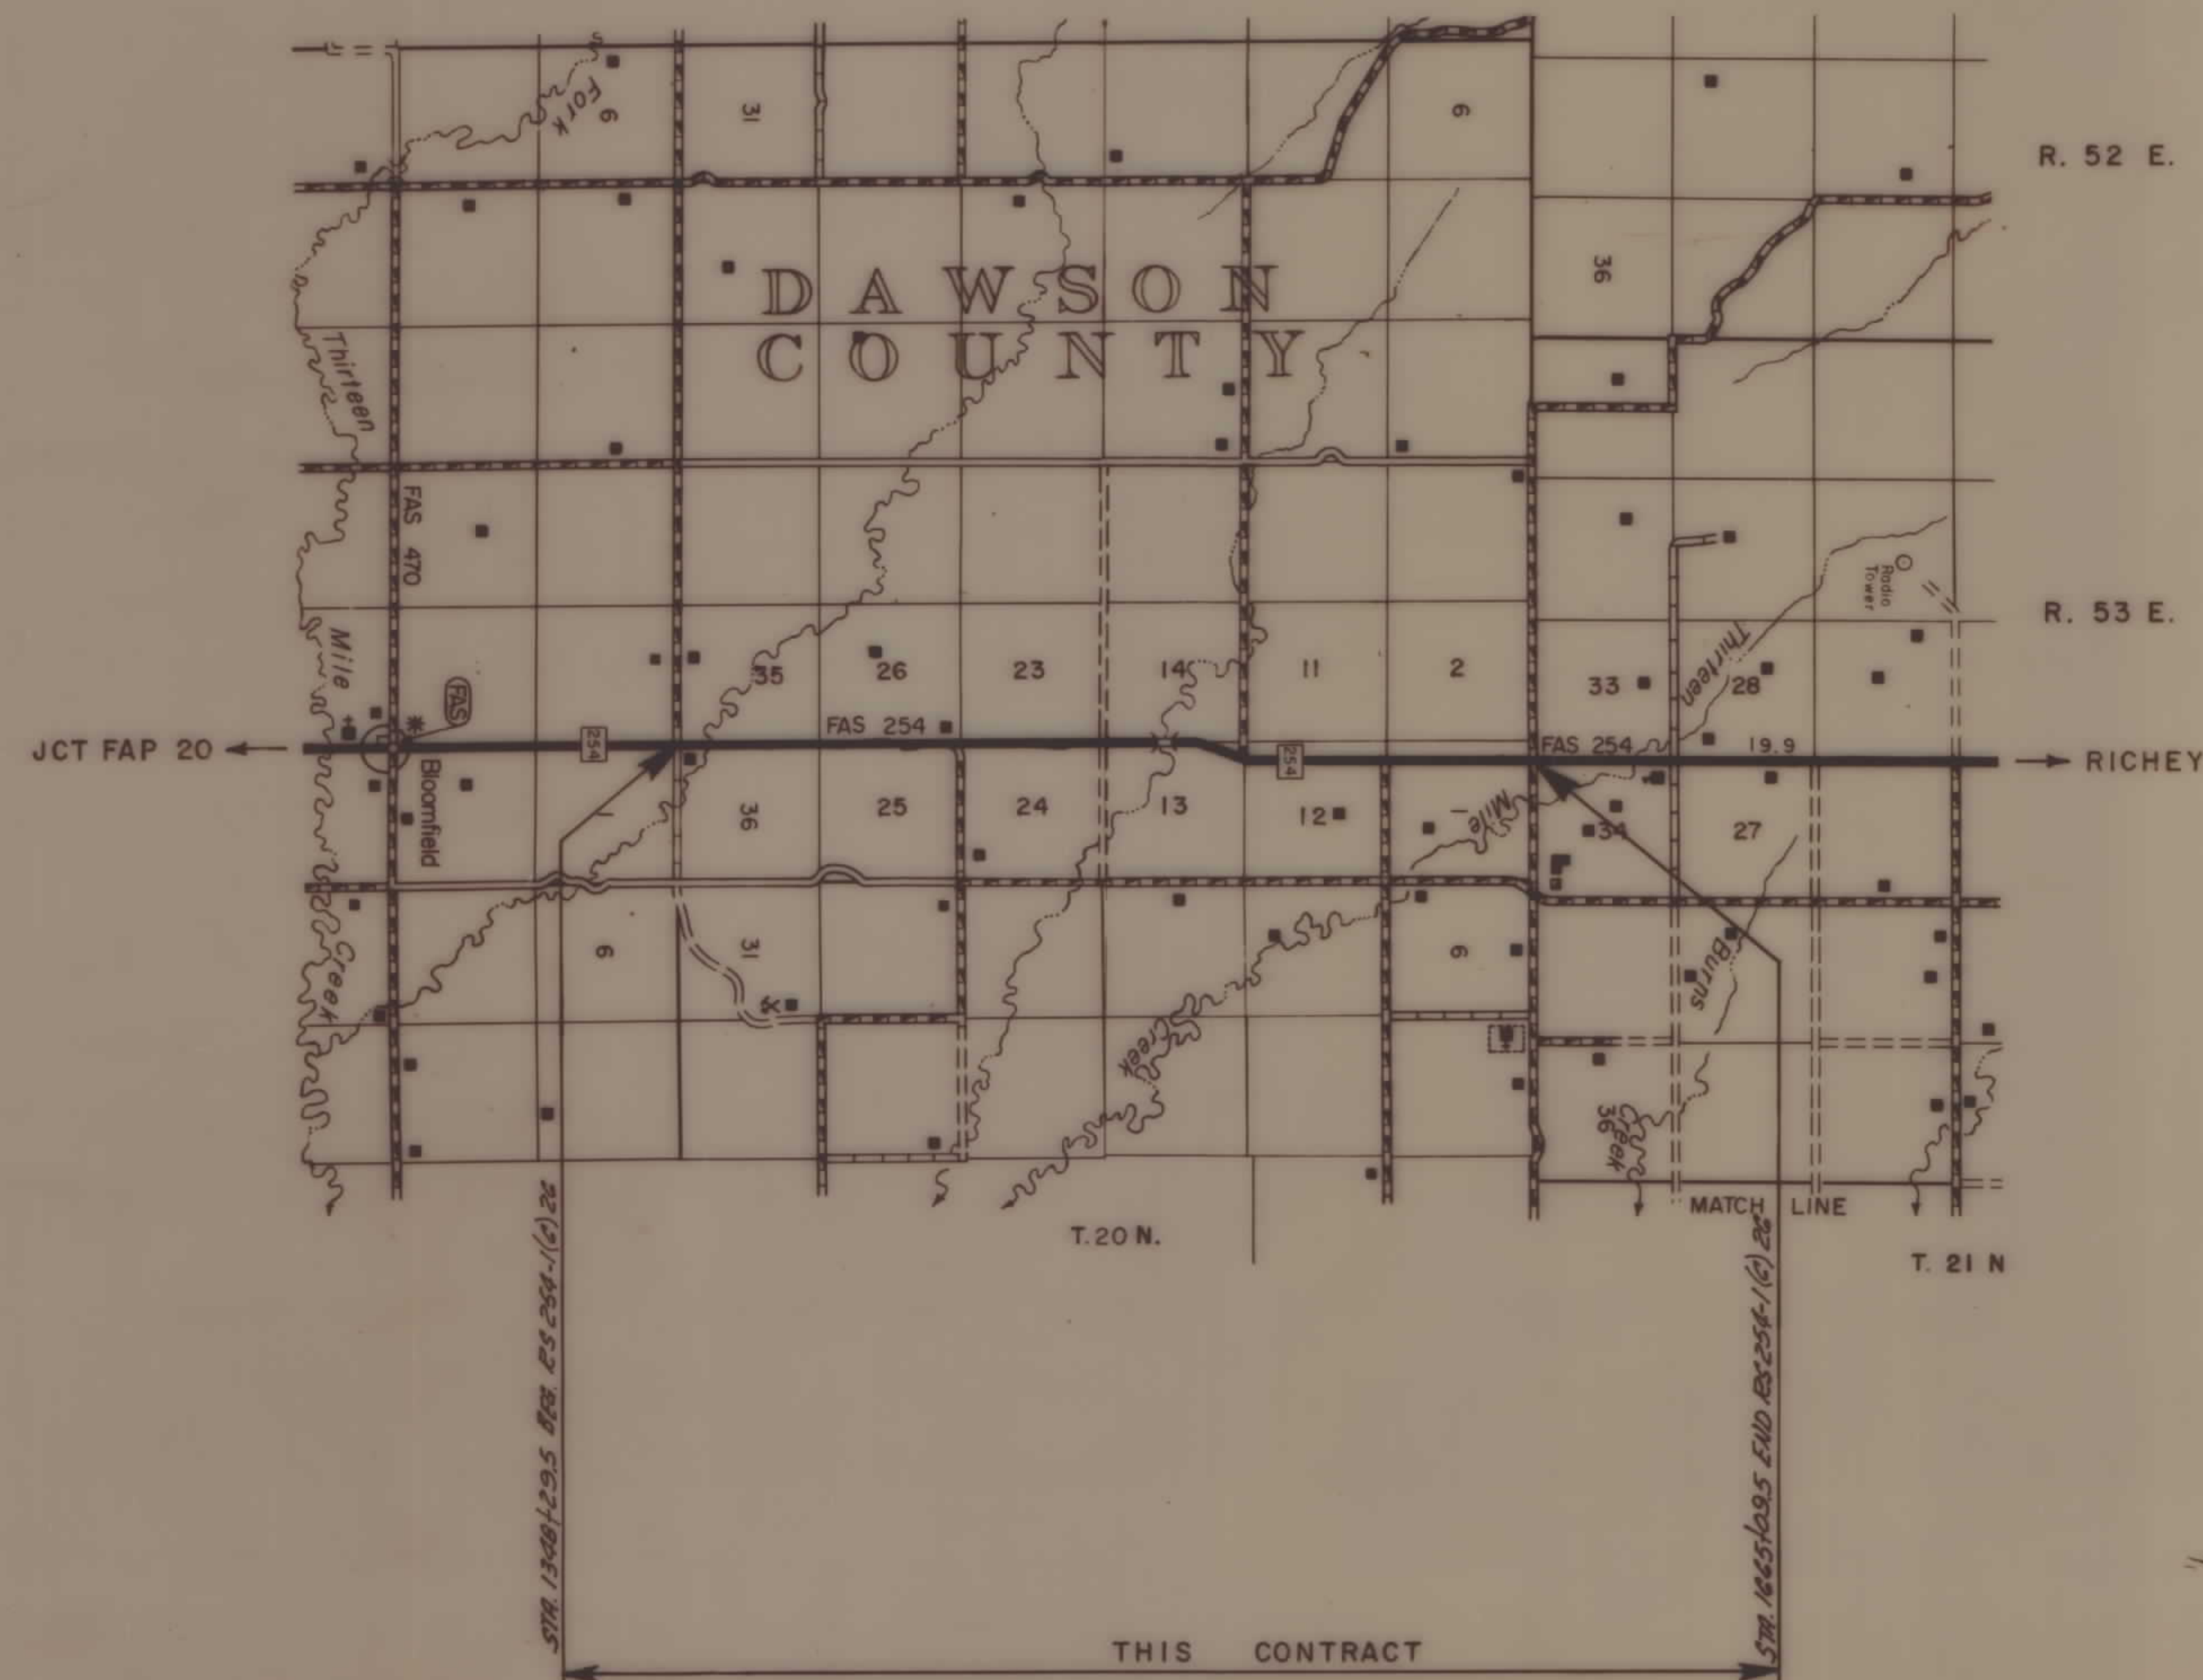

RELATED PROJECTS	


ASSOCIATED PROJECT AGREEMENT NUMBERS	
R W & I.C.	
P. E.	

STATE OF MONTANA DEPARTMENT OF HIGHWAYS	
APPROVED: <i>January 12, 1938</i> GARY J. WICKS DIRECTOR OF HIGHWAYS BY <i>Stephen C. Kologi</i> CHIEF PRECONSTRUCTION BUREAU	
U.S. DEPARTMENT OF TRANSPORTATION FEDERAL HIGHWAY ADMINISTRATION	
APPROVED: DIVISION ADMINISTRATOR _____ DATE _____	

PARCEL	NAME	ADDRESS	TOTAL AREA	GROSS R/W AREA	PTW. AREA	AREA TO BE ACQUIRED
4	Eleanor A. & Patricia A. Fuller	818 So. Westwood, T114 MCSA Arizona				0.11 AC.
5						0.03 AC.

STATE	PROJECT NO.	SHEET NO.
MONT.	RS 254-1(6)26	3

Note: MS #1
 U.S. Gov't Lots 1 & 2
 Secured For Materials
 Site Lab. No. 214155-214203

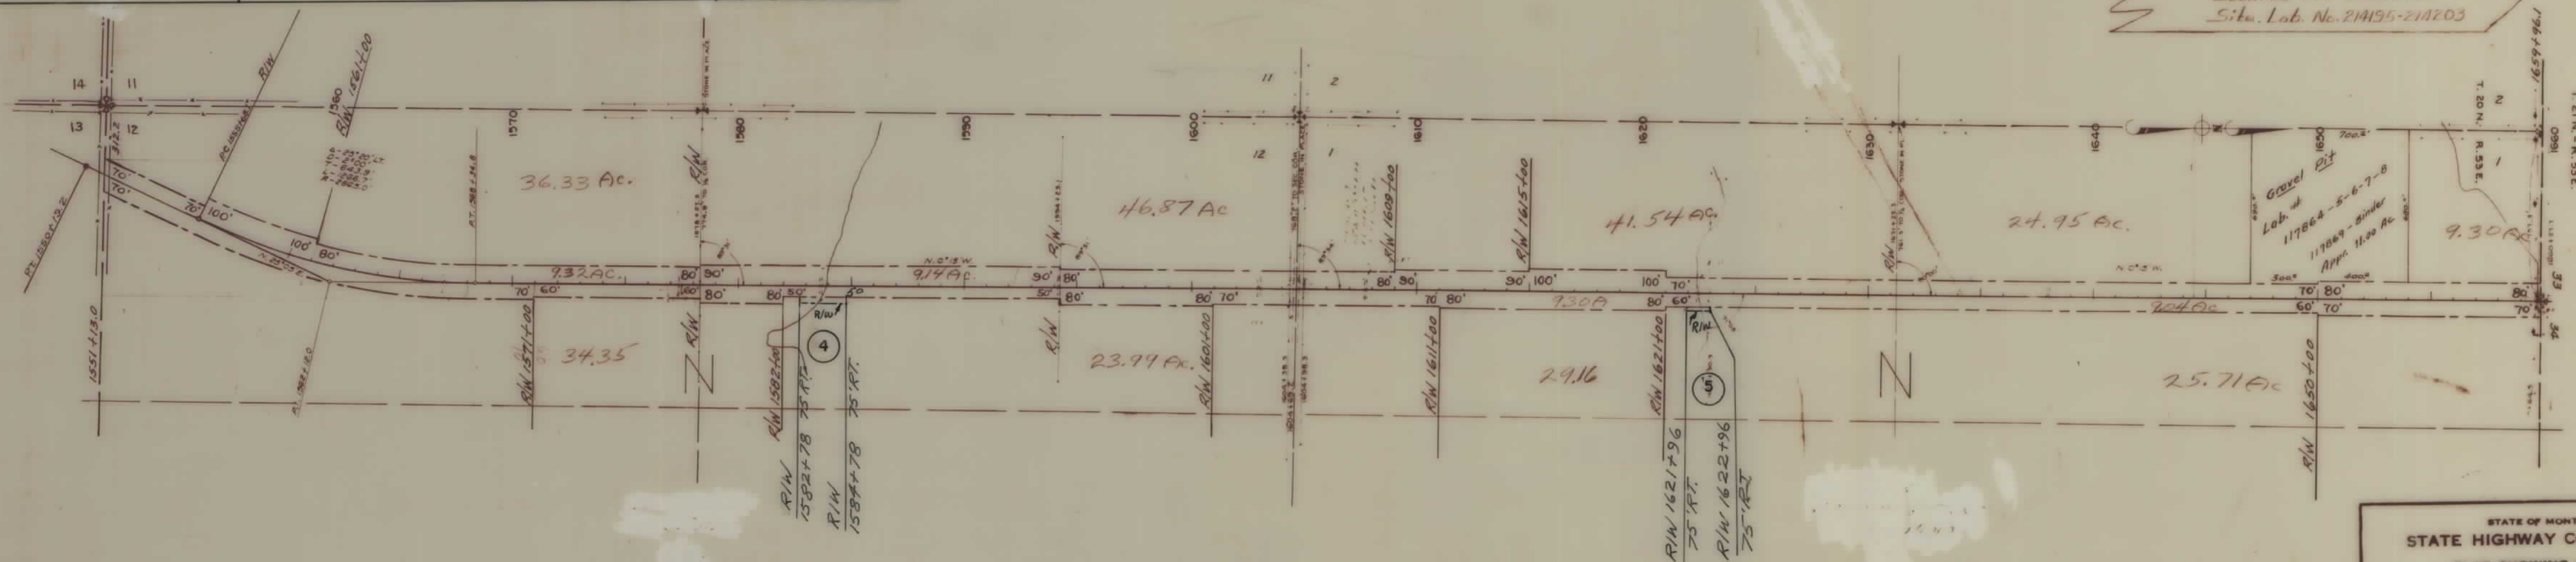

STATE OF MONTANA
 STATE HIGHWAY COMMISSION
 PLAT SHOWING LAND
 REQUIRED FOR RIGHT OF WAY
 Dawson COUNTY
 SCALE 1"=500' MAP COMPLETED
 APPROVED BY STATE 6-14-88