


PLANS

NOT

TO

SCALE

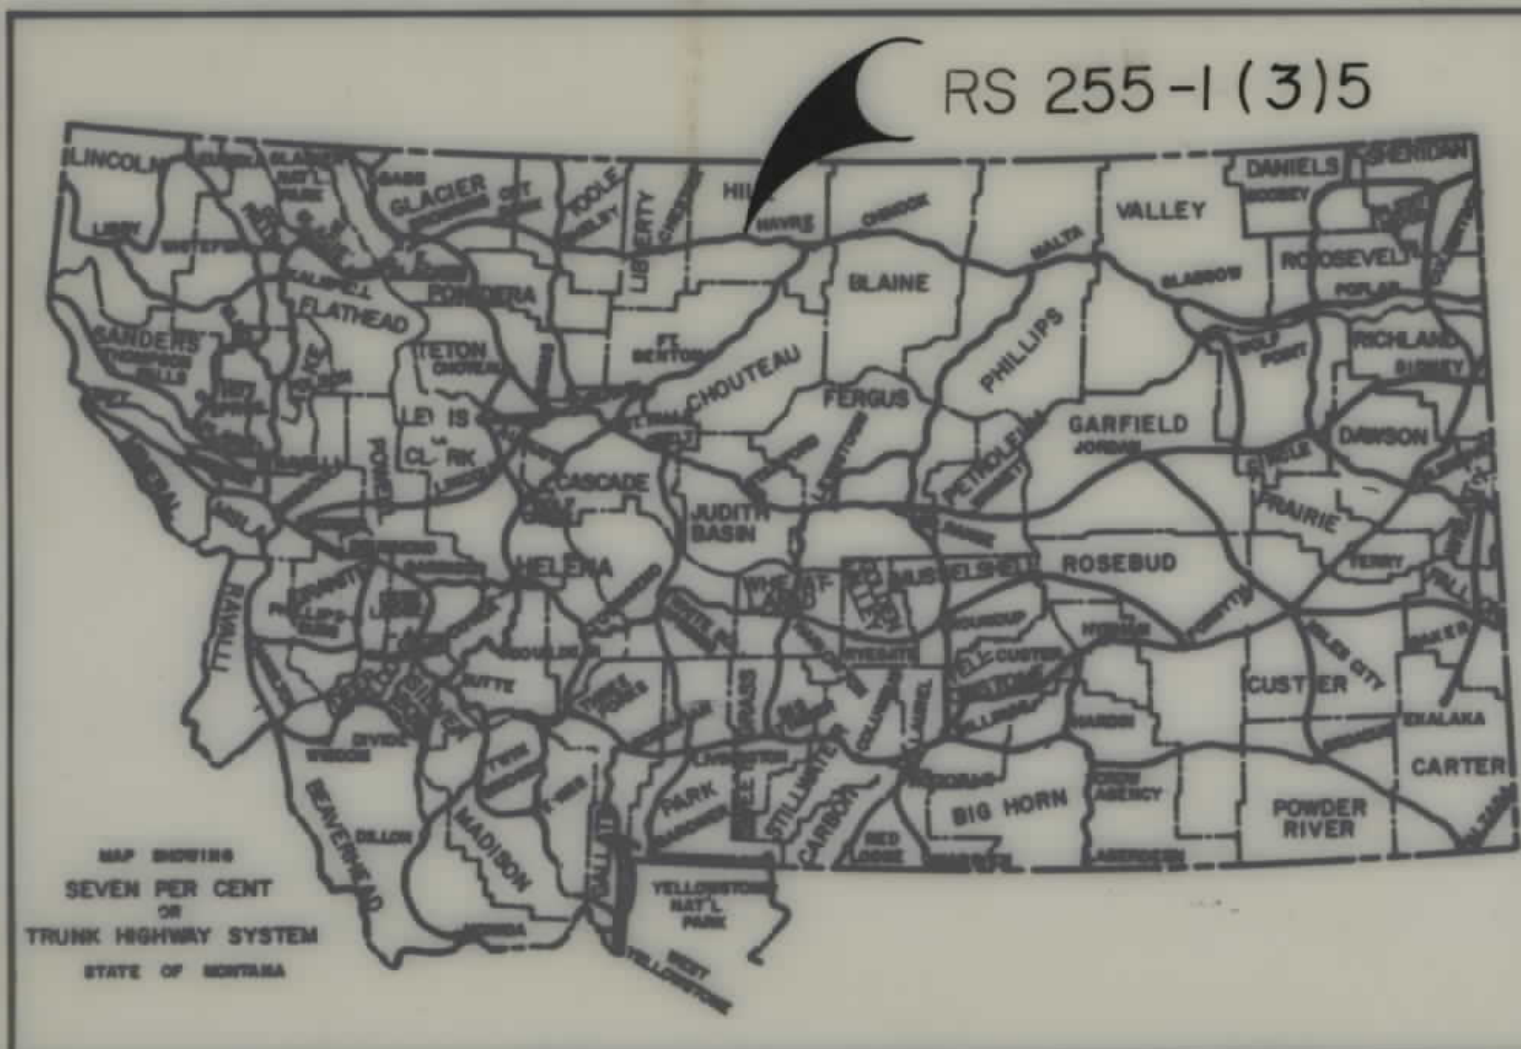

STATE	PROJECT NO.	SHEET NO.	TOTAL SHEETS
MONT.	RS 255-1(3)5	1	12


5 MILES NO. OF RUDYARD-NORTH

STATE OF MONTANA
DEPARTMENT OF HIGHWAYS
RIGHT OF WAY PLAN OF
FEDERAL AID PROJECT NO. RS255-1(3)5 R/W
5 MILES NORTH OF RUDYARD-NORTH
HILL COUNTY
62 MILES

INDEX		
PARCEL NO.	OWNERSHIPS	SHEET NO.
1	WILLIAM H. BRADURY	2-3
2	RBL, INC., A MT CORP.	3
3	HOWARD J. & LILLIAN DE MARTIN	
4	C/D JOE & BETTY DEMARTIN	3-4
5	STELLA DEMARTIN BRAFFORD	4-5
6	RUSSELL LYNN ANDERSON	5-6
7	LYLE A. & VELVA ANDERSON 1/100	
8	DLV, LIMITED PARTNERSHIP 99/100	7-8
9	RBL, INC., A MT CORP.	7-9
10	DONALD & ANNE STARK	8-10
11	MARK RAMON WIDDIS	10
12	RICHARD F. & DARLENE DITMAR	10
13	STATE OF MONTANA	11
14	NORTH RIDGE FARMS, INC., A MT CORP.	11-12

CONVENTIONAL SIGNS

PROPOSED RIGHT OF WAY LINE
EXISTING RIGHT OF WAY LINE
RAILROAD RIGHT OF WAY LINE
CENTERLINE (C) OR PROJECTED LINE
STK'D CENTERLINE
OWNERSHIP BOUNDARY
PRESENT TRAVELED WAY (P.T.W.)
R/W LINE FENCED
CONSTRUCTION LIMITS
FENCE LINE
CONTROL OF ACCESS WITH FENCE
LIMITED ACCESS
EXISTING LIMITED ACCESS
GATE IN FENCE
CATTLE GUARD = 24'
STATE & NATIONAL BORDER LINES
CITY OR TOWN LIMITS LINE
COUNTY LINE
RESERVATION LINE
TOWNSHIP & SECTION LINE
1/4 & 1/2 SECTION LINE
SECTION CORNER
1/4 SECTION COR.
1/16 SECTION COR.
CENTER OF SECTION
TELEPHONE OR TELEGRAPH POLES IN PLACE
POWER POLES IN PLACE
TEL. OR TEL. OR POWER POLES TO BE MOVED
NEW PIPES
OLD PIPES IN PLACE
OUTLET DITCH
INLET DITCH
DITCHES
CHANNEL CHANGES
BRIDGES
RAILROADS
PARCEL NUMBER
NEW APPROACH
EXISTING APPROACH
LIMITED ACCESS

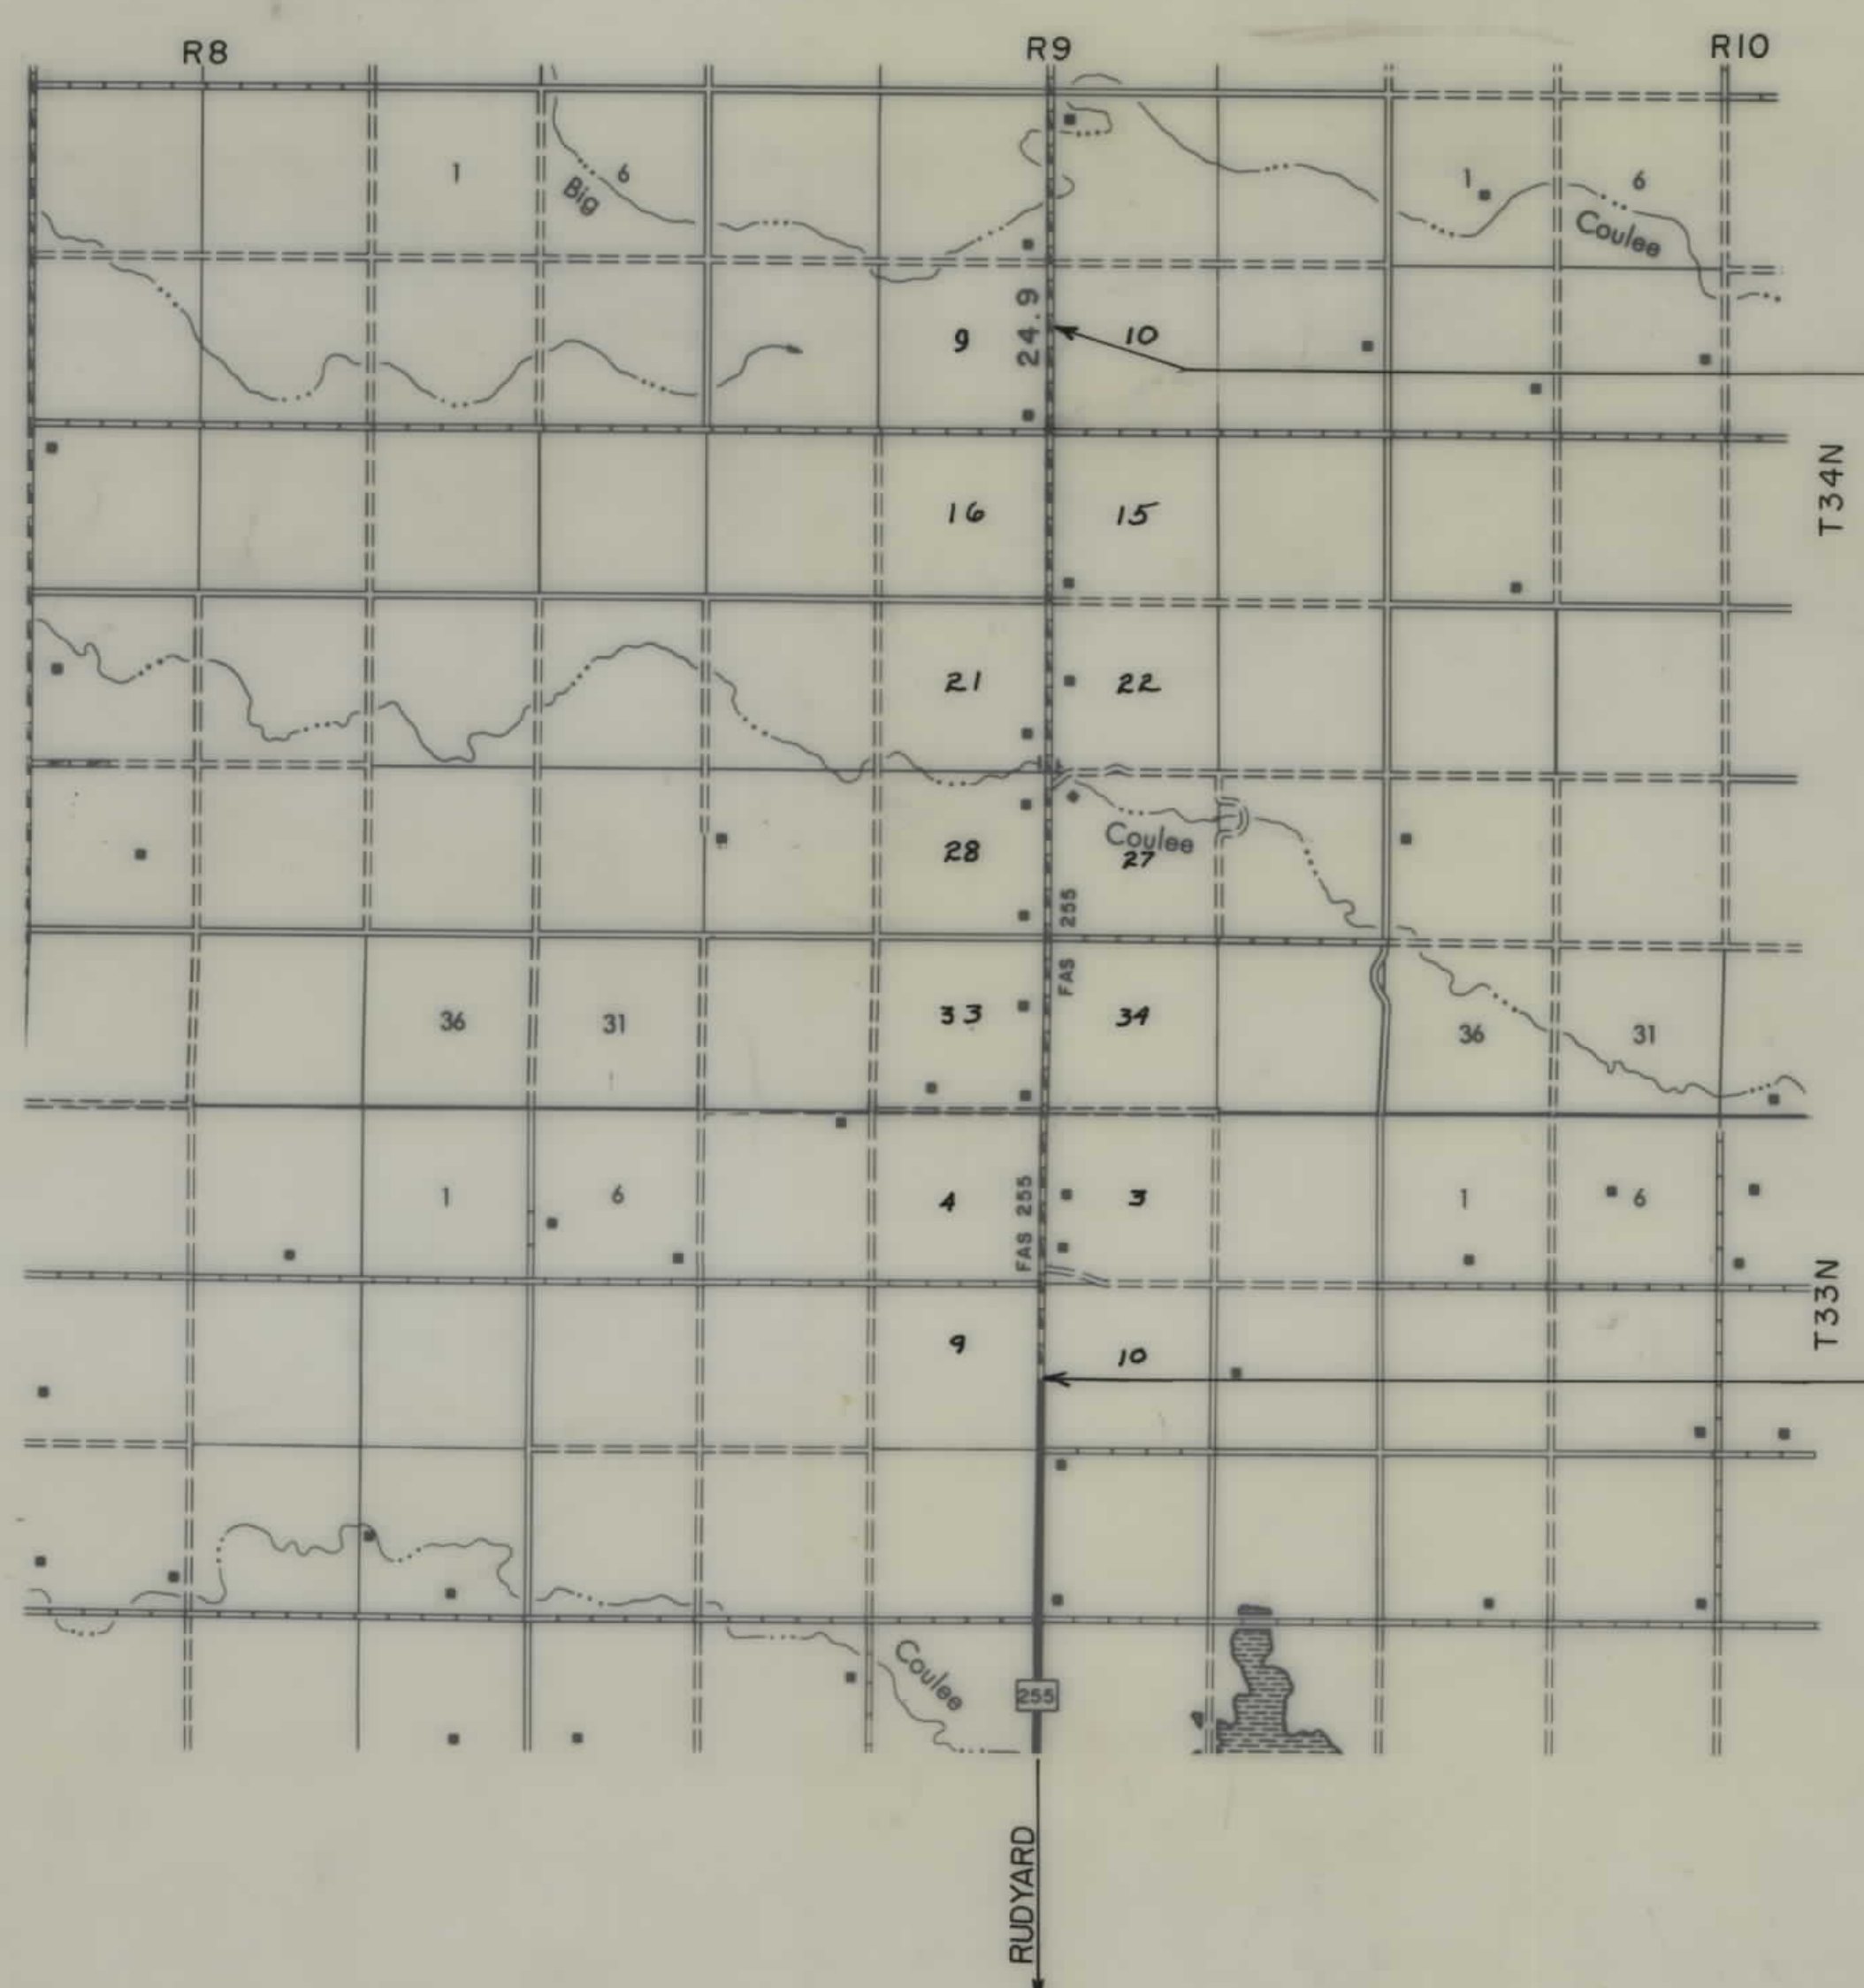

569+43.7 END RS255-1(3)5
P.O.T. 569+39.8 ON S-13(3)

P.I. 239+66.0 BEG. RS255-1(3)5 $\Delta = 0^{\circ}03'53''$ RT.
279+21.0 END RS255-1(1)0

RELATED PROJECTS	ASSOCIATED PROJECT AGREEMENT NUMBERS
	RS 255-1(4)5 CONST. RS 255-1(2)5 PE

STATE OF MONTANA
DEPARTMENT OF HIGHWAYS

APPROVED: *January 19 1989*

BY *Stephen C. Kogi*
CHIEF
PRECONSTRUCTION BUREAU

U.S. DEPARTMENT OF TRANSPORTATION
FEDERAL HIGHWAY ADMINISTRATION


APPROVED: _____
DIVISION ADMINISTRATOR

DATE: _____

[illegible]

STATE	PROJECT NO.	SHEET NO.	TOTAL SHEETS
MONT.	RS 255-1(3)5	3	12


5 MILES N. OF RUDYARD-NORTH

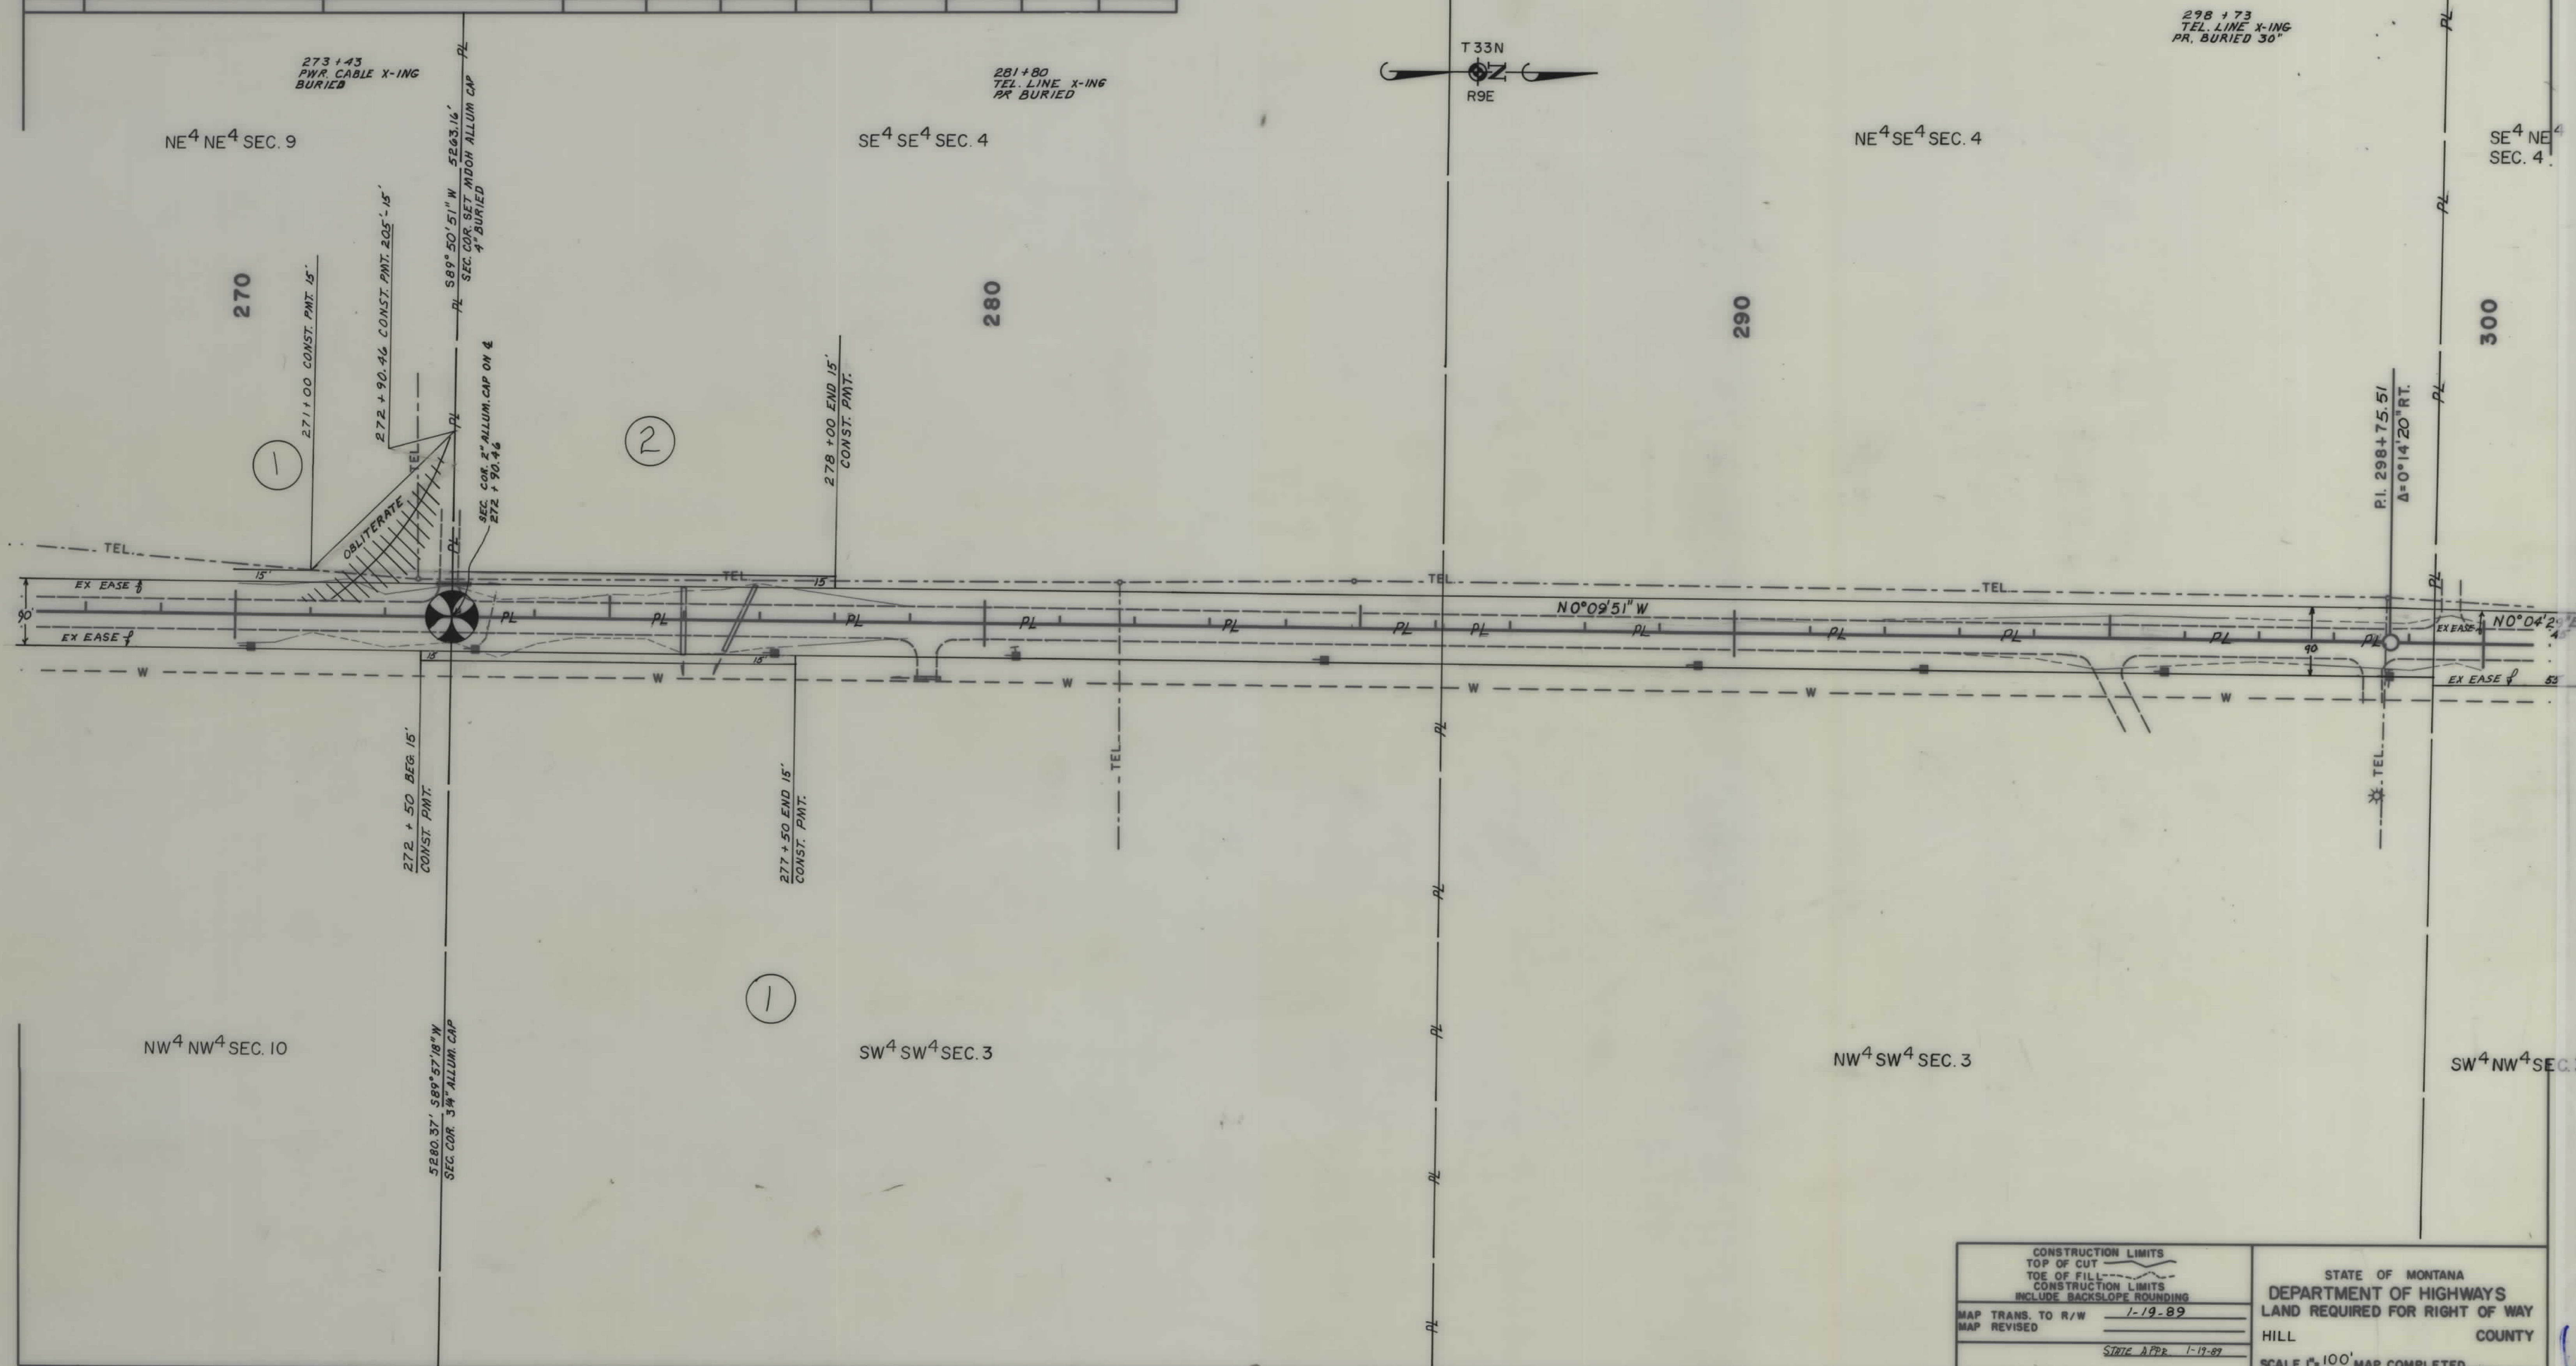

OWNERSHIPS									
PARCEL	NAME	ADDRESS	TOTAL AREA	GROSS R/W AREA	P.T.W. AREA	AREA TO BE ACQUIRED	REMAINDER		CONST. PMT. AREA
							LEFT	RIGHT	CONST. EASE. AREA
8	DONALD & ANNE STARK								0.17 AC.
9	MARK RAMON WIDDIS								0.08 AC.
10	RICHARD F & DARLENE DITMAR								0.19 AC.

STATE	PROJECT NO.	SHEET NO.	TOTAL SHEETS
MONT.	RS 255-1(3)5	10	12

5 MILES N. OF RUDYARD-NORTH

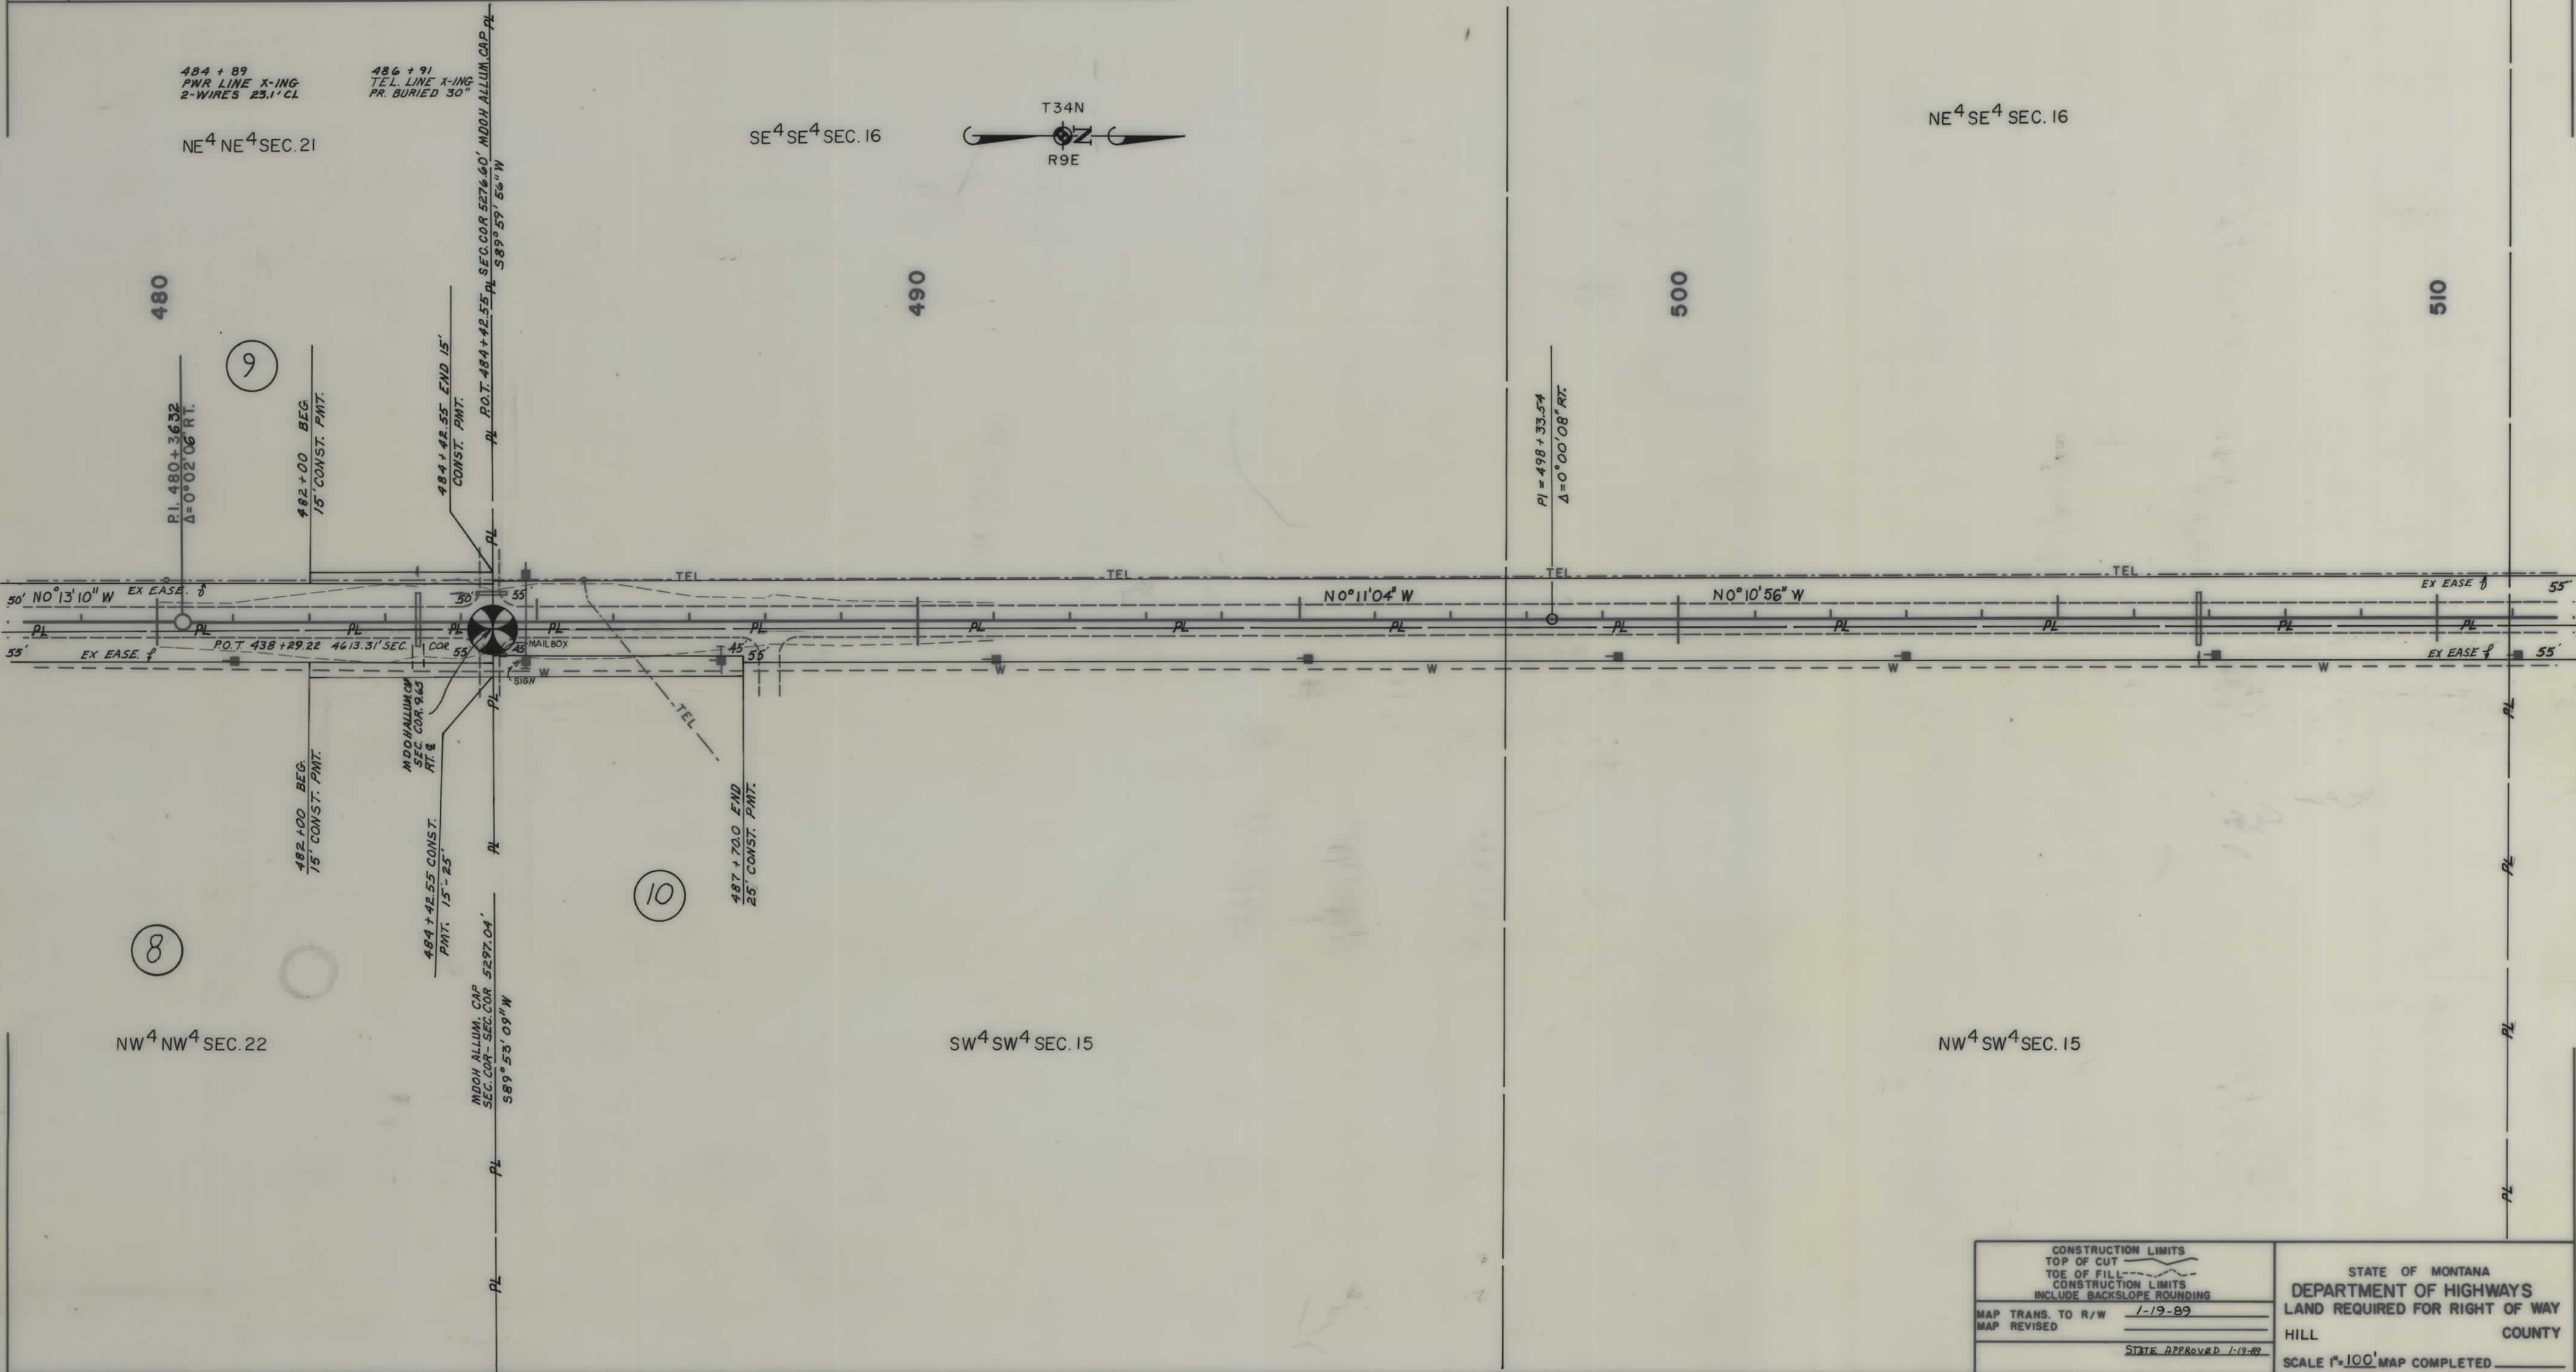

CONSTRUCTION LIMITS TOP OF CUT TOE OF FILL CONSTRUCTION LIMITS INCLUDE BACKSLOPE ROUNDING		STATE OF MONTANA DEPARTMENT OF HIGHWAYS LAND REQUIRED FOR RIGHT OF WAY	
MAP TRANS. TO R/W MAP REVISED	1-19-89 STATE APPROVED 1-19-89	HILL COUNTY	SCALE 1"=100' MAP COMPLETED

STATE	PROJECT NO.	SHEET NO.	TOTAL SHEETS
MONT.	RS 255-1(3)5	11	12

536 + B1
TEL. LINE X-ING
2 PR. BURIED 30"

537 + 70
PWR. LINE X-ING
1-WIRE 23.9' CL.

TOTAL AREA = 40 AC.
GROSS R/W = 1.67 AC.
EASE = 1.67 AC.
AREA REQUIRED = 0
REM. LT. = 38.33 AC.
REM. RT. = 0
CONST. PMT. = 0.11 AC.

A compass rose with a central circle containing a crosshair. The letters 'T34N' are positioned above the circle, and 'R9E' is positioned below it. The rose has two main points, each with a curved, wing-like shape extending from the center.

NE⁴ NE⁴ SEC. 16

TOTAL AREA	=	10 AC.
GROSS R/W	=	1.67 AC.
EX EASE	=	1.67 AC.
AREA ACQUIRED	=	0
REM. LT.	=	38.33 AC.
REM. RT.	=	0
CONST. PMT	=	0.37 AC.

SE⁴SE⁴SEC. 9

521+00 BEG.
15' CONST. PERMIT

535+00 END
15' CONST. PMT.

SEC. COR. 10.37' RT
MDOH ALLUM. CAP

589° 58' 13" W
5290.35' SEC. COR. - SEC. COR.

CONSTRUCTION LIMITS
TOP OF CUT
TOE OF FILL
CONSTRUCTION LIMITS
INCLUDE BACKSLOPE ROUNDING

MAP TRANS. TO R/W	1-19-89
MAP REVISED	
	STATE APPROVED 1-19-89

STATE OF MONTANA
DEPARTMENT OF HIGHWAYS
LAND REQUIRED FOR RIGHT OF WAY
HILL COUNTY
SCALE 1"=100' MAP COMPLETED _____

