


PLANS

NOT

TO

SCALE

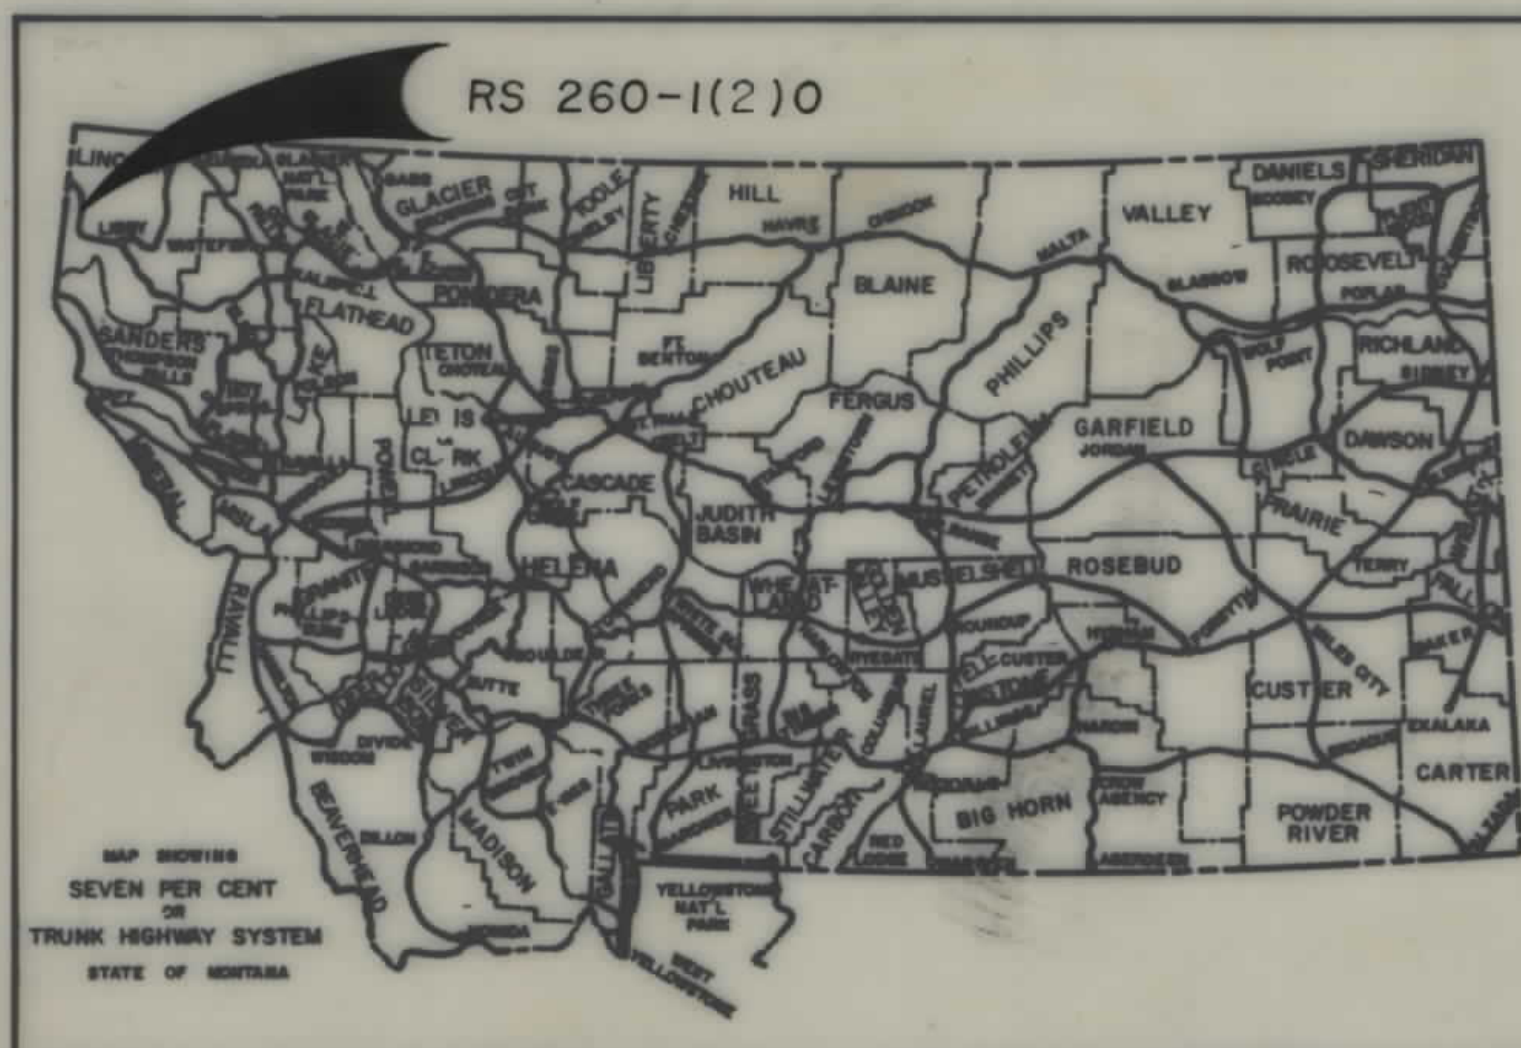

CONVENTIONAL SIGNS

PROPOSED RIGHT OF WAY LINE	---
EXISTING RIGHT OF WAY LINE	---
RAILROAD RIGHT OF WAY LINE	---
CENTERLINE (C) OR PROJECTED LINE	---
STK'D CENTERLINE	---
OWNERSHIP BOUNDARY	PL PL
PRESENT TRAVELED WAY (P.T.W.)	---
R/W LINE FENCED	EX. R/W
CONSTRUCTION LIMITS	CUT FILL
FENCE LINE	---
CONTROL OF ACCESS WITH FENCE	---
LIMITED ACCESS	---
EXISTING LIMITED ACCESS	---
GATE IN FENCE	---
CATTLE GUARD = 24'	---
STATE & NATIONAL BORDER LINES	---
CITY OR TOWN LIMITS LINE	---
COUNTY LINE	---
RESERVATION LINE	---
TOWNSHIP & SECTION LINE	---
1/4 & 1/2 SECTION LINE	---
SECTION CORNER	FOUND UNFOUND
1/4 SECTION COR.	---
1/16 SECTION COR.	---
CENTER OF SECTION	---
TELEPHONE OR TELEGRAPH POLES IN PLACE	---
POWER POLES IN PLACE	---
TEL. OR TEL. OR POWER POLES TO BE MOVED	---
NEW PIPES	---
OLD PIPES IN PLACE	---
OUTLET DITCH	---
INLET DITCH	---
DITCHES	---
CHANNEL CHANGES	---
BRIDGES	---
RAILROADS	---
PARCEL NUMBER	---
NEW APPROACH	---
EXISTING APPROACH	---
LIMITED ACCESS	---

RELATED PROJECTS	ASSOCIATED PROJECT AGREEMENT NUMBERS
	RS 260-1(3)0 CONST. RS 260-1(1)0 P.E.

STATE OF MONTANA

DEPARTMENT OF HIGHWAYS


RIGHT OF WAY PLAN OF RS260-1(2)0R/W

FEDERAL AID PROJECT NO.

LIBBY - N.W.

LINCOLN COUNTY

3.4 MILES

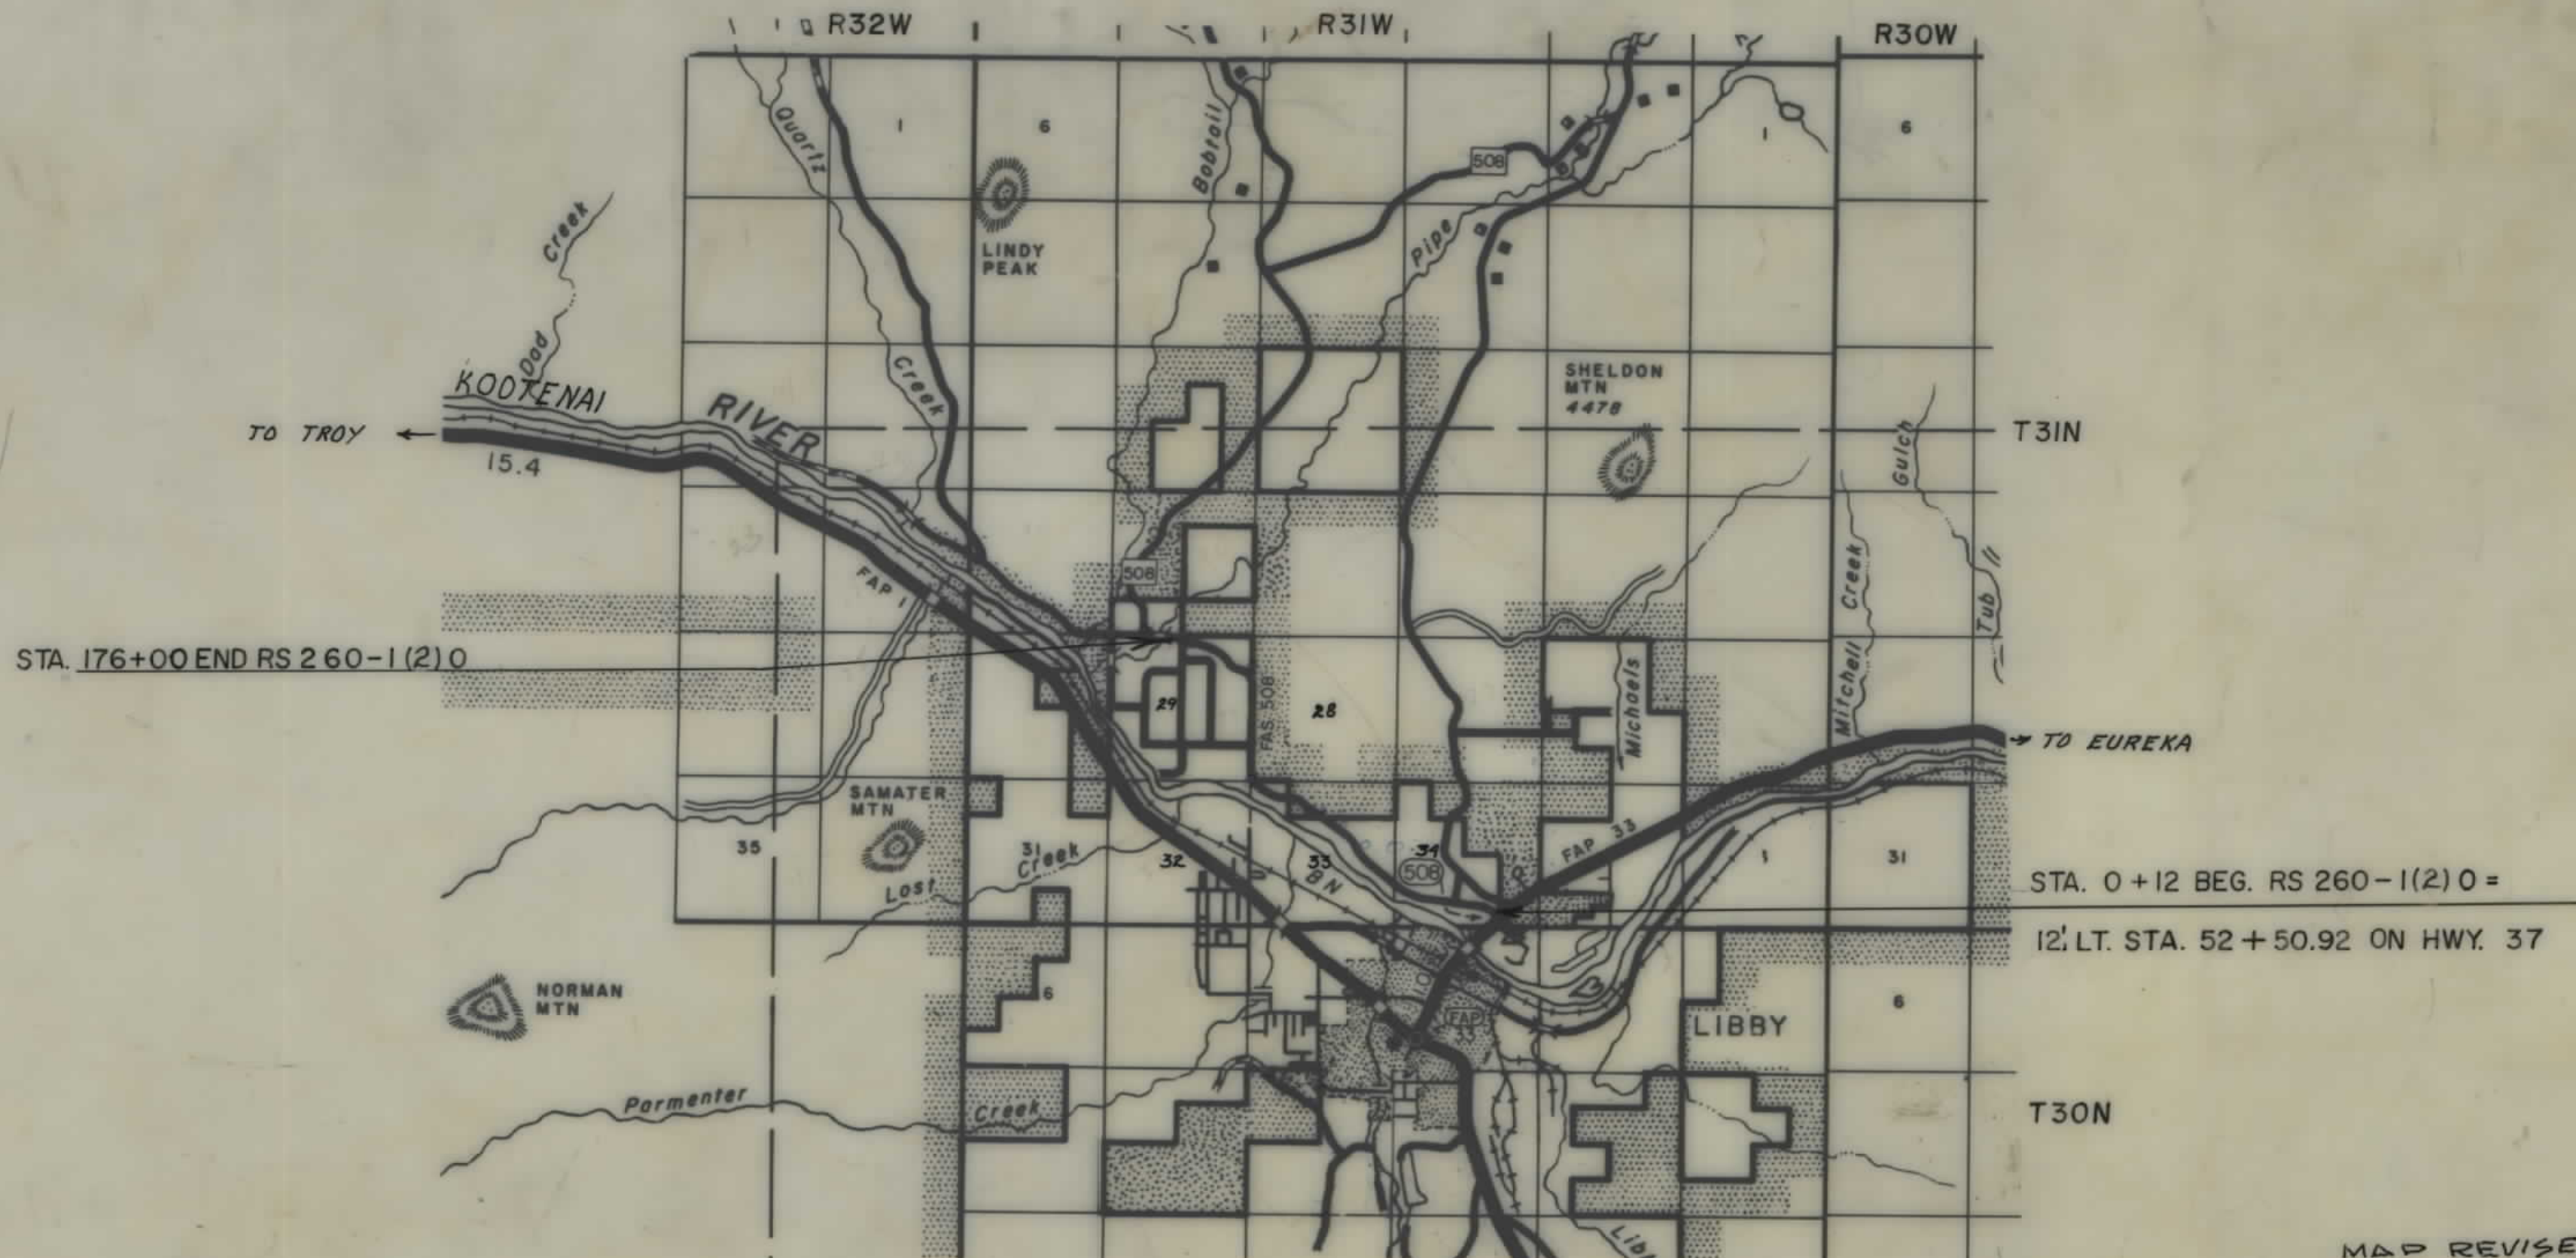

Approved for Right-of-Way Purposes:

Forest Engineer _____ Date 1/1

MAP REVISED:
6-15-89, 8-8-89, 1-10-92

FHWA APPROVAL 3-7-89

STATE	PROJECT NO.	SHEET NO.	TOTAL SHEETS
MONT.	RS 260-1(2)0	1	8

LIBBY - N.W.

INDEX

PARCEL NO.	OWNERSHIPS	SHEET NO.
1	CHAMPION INTERNATIONAL, INC.	2
2	CITY OF LIBBY	2
3	HALSTEAD REMP	2,3
4	DELETED	3
5	DELETED	3
6	DELETED	3
7	CHAMPION INTERNATIONAL, INC.	3,4
8	CAROL LYNN WALTERS & DIANA LARRAINE RAY	4
9	GERALD E. BUNTON	4
10	NED E. & LORRAINE A. DECKER	4
11	ANTON C. & NORMA L. HOLZER	4
9.1	CHARLOTTE M. BUNTON	4
12	EUGEN L. & DARLENE J. AUGER	4
13	DORMAN & MARJORIE NOLAN	4
14	ZOE W. MACKENZIE	4
15	U.S.A.	4,5
16	DONALD E. & JEAN C. RAY	5
17	THOMAS G. & DOLORES M. BITTERMAN	5
18	U.S.A.	5-7
19	DEAN CLAIR & VALERIE JEAN CRABTREE	5,6
20	CATHRYNE A. BURREL	6
21	GEORGE G. & SUSAN M. RAWLES	6
22	ELIZABETH ANNE & GEORGE E. EARLE	6,7
23,25	ALLEN E. & VERA E. ROYCE C/D WILLIAM L. & DIANE L. MILLER	7
24	J.R. ERICKSON	7,8
26	LEE S. LAMPTON & LINDA L. NELSON	7
27	GRANT A. & DEBRA L. CRAWFORD	7
28	DAVID R. & DEBRA H. ERICKSON	7
29	F.W. & BETTY L. JOHNSON	7,8
30	U.S.A.	8
31	JACK & MARGARET E. DESHAZER	8
32	DELETED	2,3

STATE OF MONTANA
DEPARTMENT OF HIGHWAYS

APPROVED: February 18, 1989

BY: Stephen C. Kolosi
CHIEF
PRECONSTRUCTION BUREAU

U.S. DEPARTMENT OF TRANSPORTATION
FEDERAL HIGHWAY ADMINISTRATION

APPROVED: _____
DIVISION ADMINISTRATOR



DATE: _____

STAMP: MONTANA
STEPHEN C. KOLOGI
1241 E
REGISTERED PROFESSIONAL ENGINEER

OWNERSHIPS									
PARCEL	NAME	ADDRESS	TOTAL AREA	GROSS R/W AREA	EX EASE AREA	AREA TO BE ACQUIRED	REMAINDER		EASE
							LEFT	RIGHT	AREA
7	CHAMPION INTERNATIONAL, INC.			6.39 AC.	1.92 AC.	4.47 AC.			
8	CAROL LYNN WALTERS & DIANA LARRAINE RAY		5.002 AC.	0.50 AC.		0.50 AC.	4.502 AC.		
9	GERALD E. BUNTON		3.421 AC.	0.85 AC.	0	0.85 AC.	2.571 AC.		0.06 AC.
10	NED E. & LORRAINE A. DECKER		5.309 AC.	0.33 AC.	0	0.33 AC.	4.979 AC.		
11	ANTON C. & NORMA L. HOLZER		5.001 AC.	0.26 AC.	0	0.26 AC.	4.741 AC.		
9.1	CHARLOTTE M. BUNTON - C/D LEON W. & DOROTHY A. HARWOOD		3.097 AC.	0.27 AC.		0.27 AC.	2.827 AC.		
12	EUGENE & DARLENE J. AUGE		3.000 AC.	0.50 AC.	0	0.50 AC.	2.50 AC.		
13	DORMAN & MARJORIE NOLAN			0.38 AC.	0	0.38 AC.			
14	ZOE W. MACKENZIE		14.68 AC.	0.82 AC.	0.25 AC.	0.57 AC.	13.71 AC.	0.15 AC.	
15	USA			SEE	SHEET #5				

STATE	PROJECT NO.	SHEET TOTAL
MONTANA	RS 260-1(2)0	4 8

LIBBY - N.W.

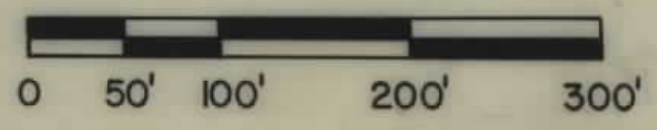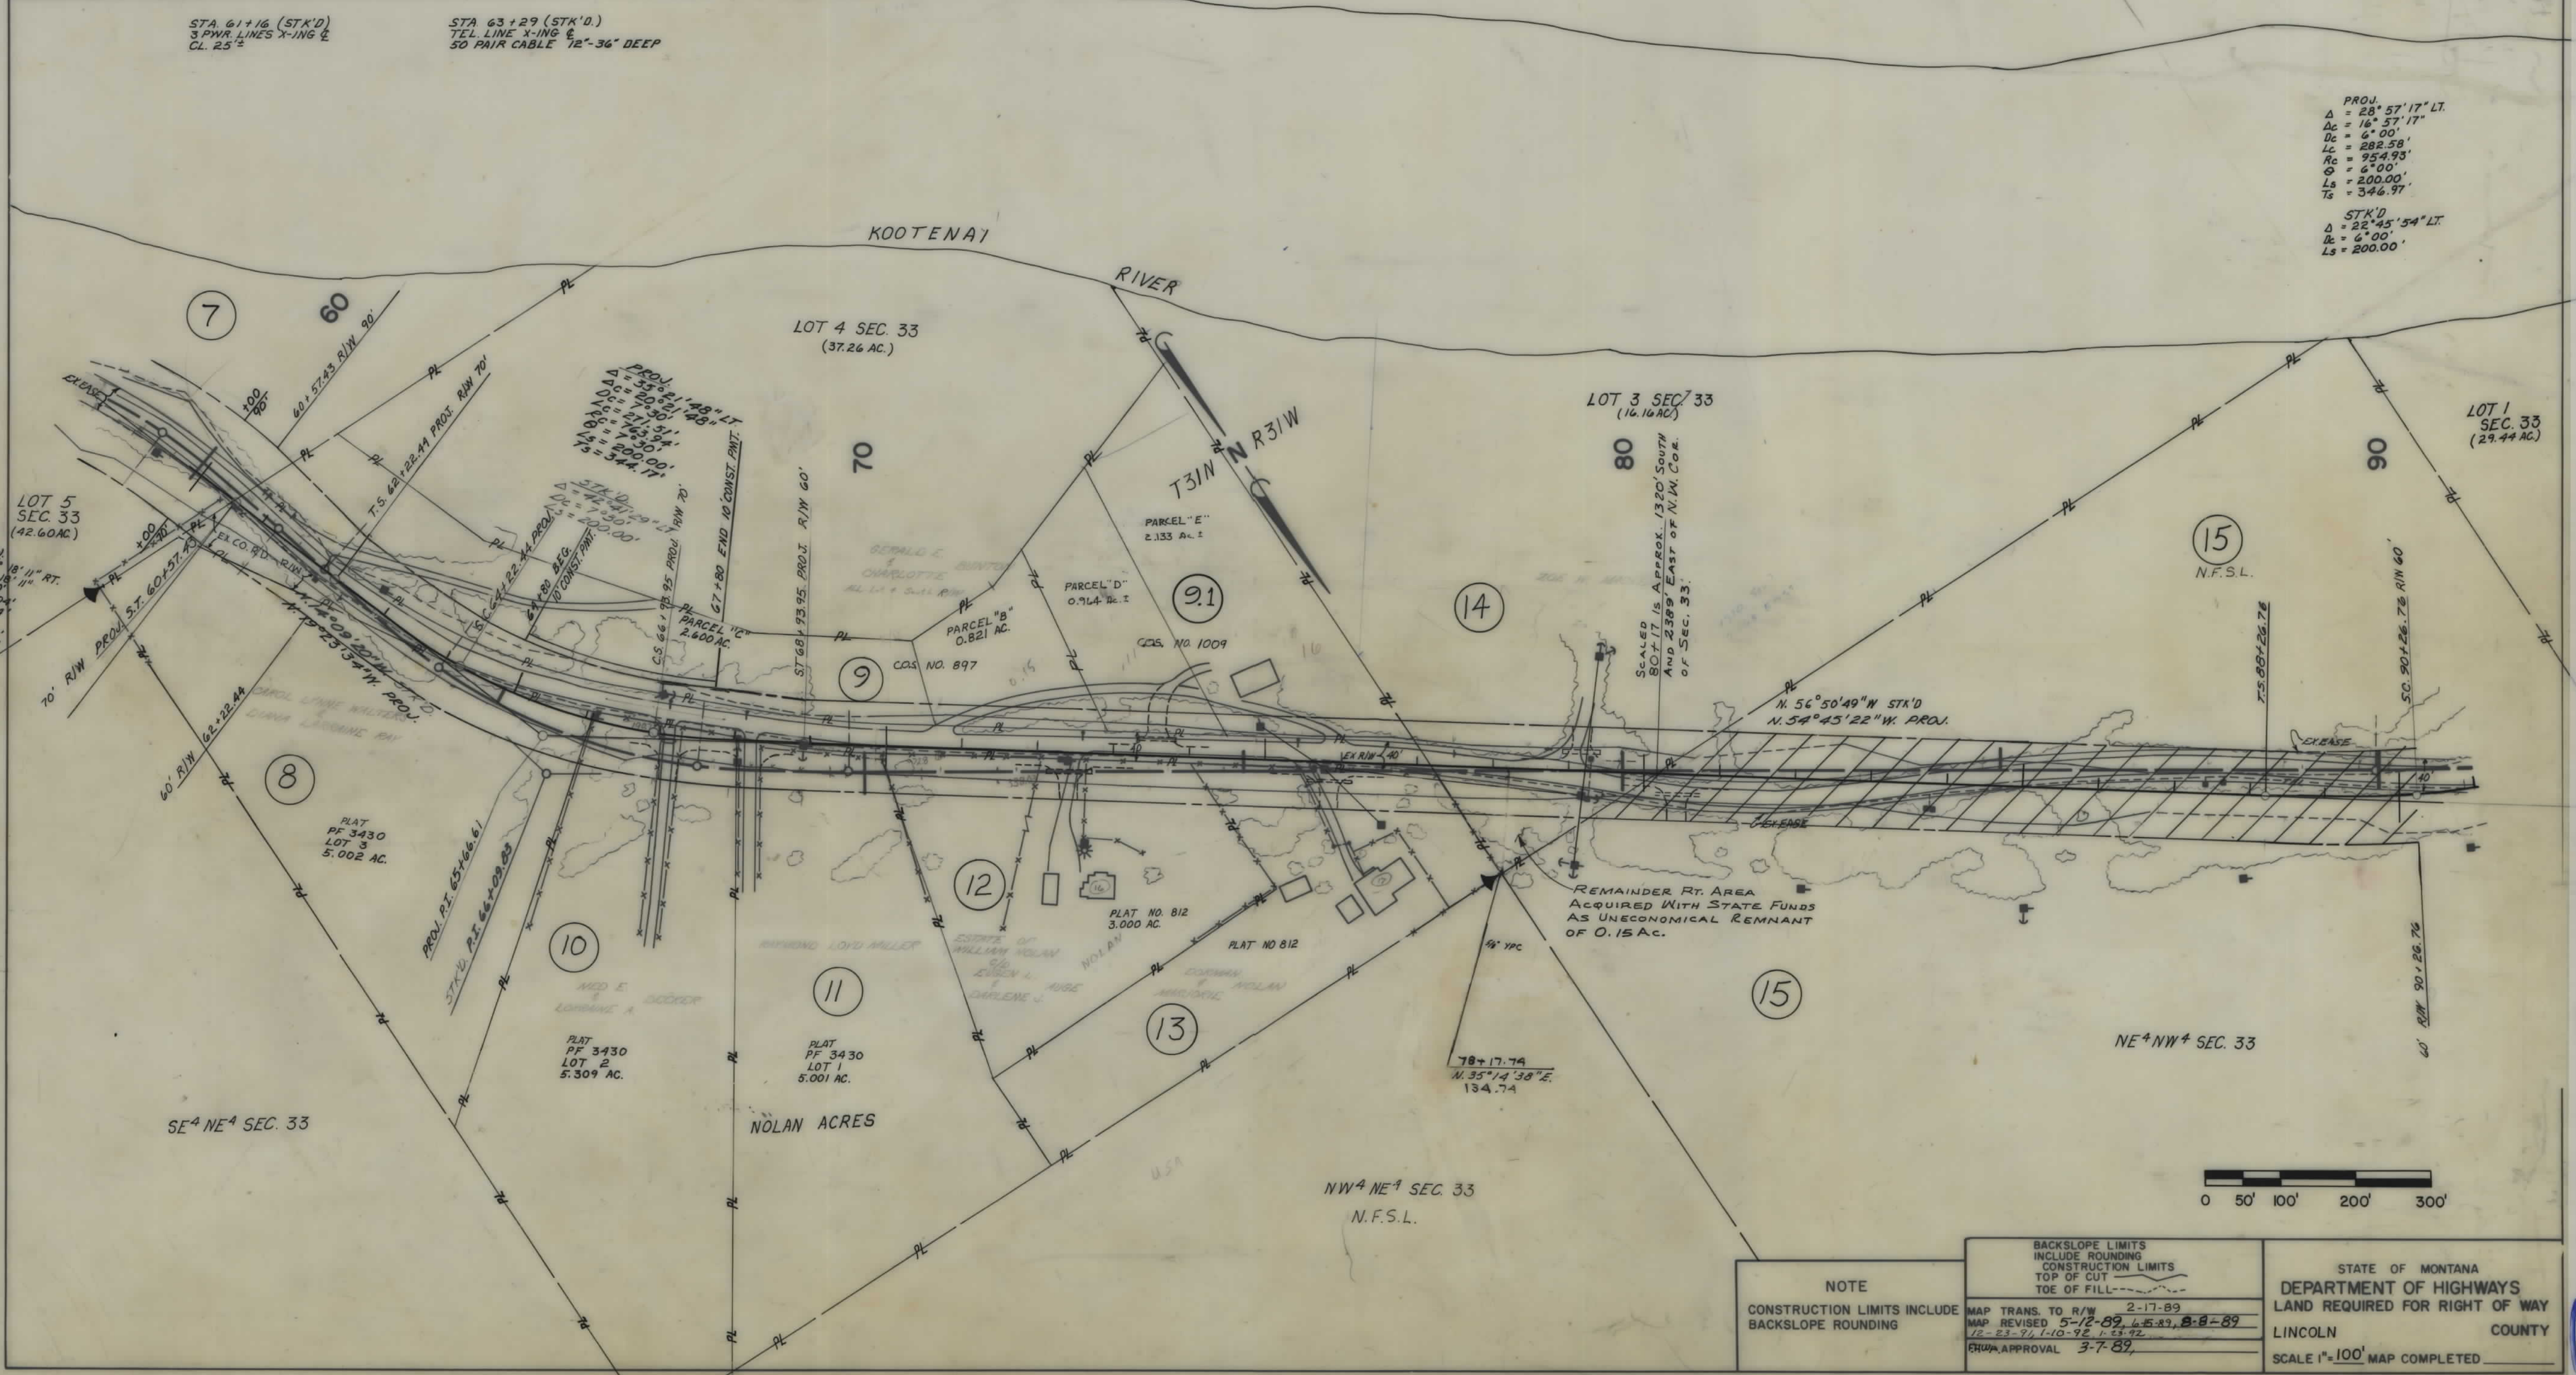

NOTE

CONSTRUCTION LIMITS INCLUDE BACKSLOPE ROUNDING

BACKSLOPE LIMITS INCLUDE ROUNDING CONSTRUCTION LIMITS TOP OF CUT TOE OF FILL

MAP TRANS. TO R/W 2-17-89

MAP REVISED 5-12-89, 6-5-89, 8-8-89

12-23-91, 1-10-92, 1-23-92

EHWA APPROVAL 3-7-89

STATE OF MONTANA

DEPARTMENT OF HIGHWAYS

LAND REQUIRED FOR RIGHT OF WAY

LINCOLN COUNTY

SCALE 1"=100' MAP COMPLETED

