


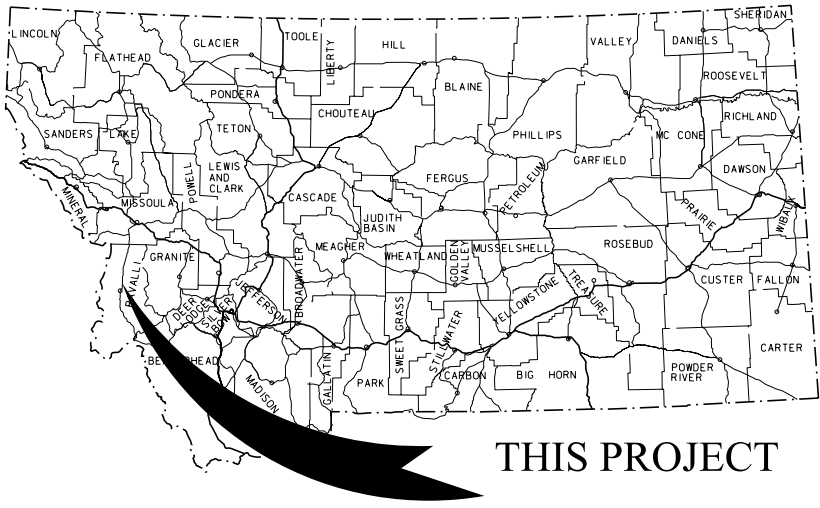

THIS PROJECT

MONTANA DEPARTMENT OF TRANSPORTATION

STATE	RIGHT OF WAY	SHEET	TOTAL
		NO.	SHEETS
MONTANA		1	5
R/W ID.		HSIP 269-1(40)3	
PROJECT NO.		6081-040-000	

SF069-BLACK & BASS-S CORVALLIS

RIGHT OF WAY PLAN FEDERAL AID PROJECT HSIP 269-1(40)3 SF069-BLACK & BASS-S CORVALLIS

RAVALLI COUNTY

LENGTH 0.3 MILES

NOTES:

- SEE SHEET 3 FOR EASTSIDE HWY. R/W STATIONS AND OFFSETS.
- SEE SHEET 4 FOR BLACK LANE AND BASS LANE R/W STATIONS AND OFFSETS.
- SEE SHEET 5 FOR ALL CONSTRUCTION PERMIT STATIONS AND OFFSETS.

SEE SHEET NO. 2 FOR OWNERSHIP NAMES, ADDRESSES, AREAS, ETC.

FOR EXISTING R/W RETRACEMENT, SEE
CERTIFICATE OF SURVEY NO. 603028-TR

GRID STATE PLANE COORDINATES


THIS IS A STATE PLANE COORDINATE PROJECT. ALL DIMENSIONS, DISTANCES AND AREAS ON THIS PROJECT ARE GRID, EXCEPT FOR THE EXISTING R/W WIDTH DIMENSION, WHICH IS RECORD.
THE COMBINATION SCALE FACTOR IS 0.99930628

PLAN LEGEND

PROPOSED RIGHT OF WAY LINE	---
EXISTING RIGHT OF WAY LINE	---
RAILROAD RIGHT OF WAY LINE	---
RIGHT OF WAY BASELINE	---
STK'D CENTERLINE	---
SECTION LINE	---
OWNERSHIP BOUNDARY	---
FULL ACCESS CONTROL	AG AG
LIMITED ACCESS CONTROL	/// ///
EXISTING ACCESS CONTROL	/// ///
PRESENT TRAVELED WAY (P.T.W.)	---
FENCE LINE	---
EXISTING GUARDRAIL	---
PROPOSED GUARDRAIL	---
GATE IN FENCE	---
CATTLE GUARD: EXIST. - PROPOSED	---
SECTION CORNER	FOUND UNFOUND
1/4 SECTION CORNER	FOUND UNFOUND
CLOSING CORNER	FOUND UNFOUND
MEANDER CORNER	FOUND UNFOUND
CENTER OF SECTION	FOUND UNFOUND
1/16 SECTION CORNER FOUND	FOUND CALCULATED
RIGHT OF WAY MONUMENT	FOUND CALCULATED
PROPERTY CORNER PIN	FOUND CALCULATED
POWER POLE IN PLACE	---
TELEPHONE POLE IN PLACE	---
TELEGRAPH POLE IN PLACE	---
LIGHT POLE	---
PROPOSED CULVERT	---
EXISTING CULVERT	---
OUTLET DITCH	---
INLET DITCH	---
EXISTING DITCH	---
CHANNEL CHANGES	CH. CH.
DITCH BLOCK	---
RIPRAP	---
BRIDGES	---
RAILROADS	---
PARCEL NUMBERS	---
APPROACH: EXIST.-PROPOSED	---

ASSOCIATED PROJECTS
HSIP 269-1(32)3 PE
HSIP 269-1(33)3 CN

RELATED PROJECTS
RS 269-1(8)0
FAS 4E(1)
S-4(6)

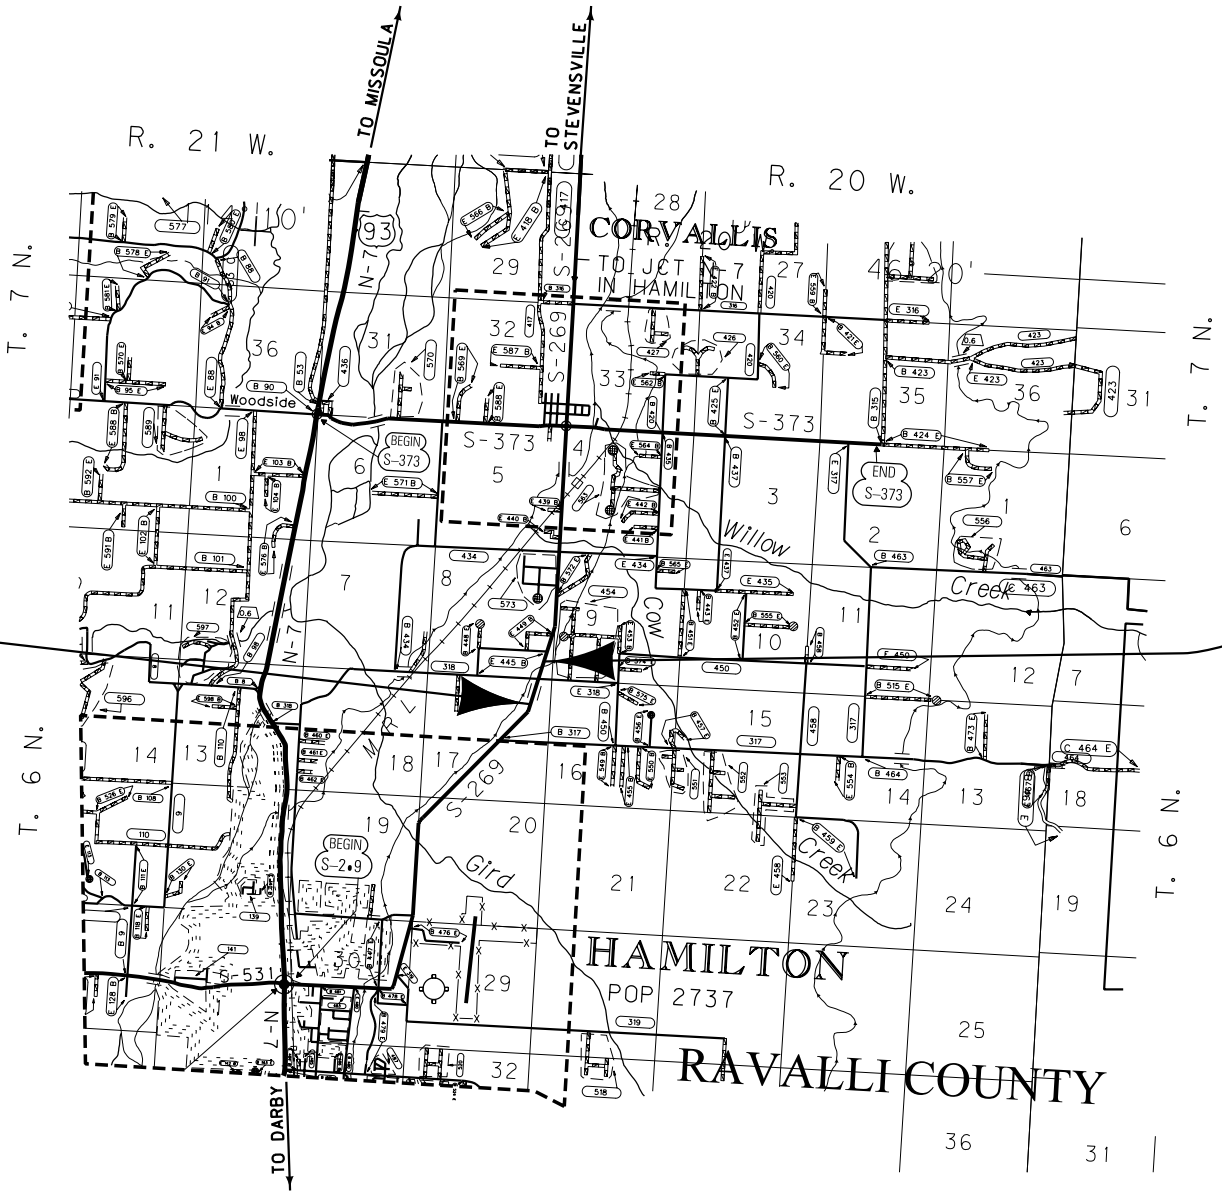

STA. 182+85.00 ON S 4(6) =

STA. 182+85.00 BEG. HSIP 269-1(33)3

THIS CONTRACT

RP 3.5 TO RP 3.8

STA. 202+66.00 END HSIP 269-1(33)3 =

STA. 137+76.30 ON FAS 4-E(1)

CONSTRUCTION LIMITS

CUT SECTION
TOE OF FILL
BACKSLOPE LIMITS
INCLUDE ROUNDING

MAP REVISED 5-15-12

FHWA/MDT APPROVAL
3-12-12

MDT MONTANA DEPARTMENT OF TRANSPORTATION

c:\dgn\6081000\rot1001.dgn
5/24/2012
4:34:19 PM CPS - U1518

OWNERSHIP											
PARCEL	NAME	ADDRESS	TOTAL AREA	GROSS R/W AREA	EX. EASE. AREA	NET AREA	REMAINDER		CONST. PMT. AREA	EASEMENT AREA	SHEET NO.
							LEFT	RIGHT			
1	MATEO M. CHAVEZ	321 BLACK LANE, HAMILTON, MT 59840-9202	16.20 AC	0.50 AC		0.50 AC	15.70 AC				3-4-5
2	ROBERT D. PAUL & JUDY A. PAUL	P.O. BOX 487, CORVALLIS, MT 59828-0487	13.20 AC	0.02 AC		0.02 AC		13.18 AC			3-4-5
3	ALLAN VIEGUT & BONNIE VIEGUT	364 BASS LANE, CORVALLIS, MT 59828	10.00 AC	0.67 AC		0.67 AC		9.33 AC			3-4-5
4	SANDRA BLACK MEUCHEL	1265 LENA LN., MISSOULA, MT 59804-4525	1.30 AC	0.27 AC		0.27 AC	1.03 AC		0.02 AC		3-4-5
5	LYNDI HENSON	708 EASTSIDE HWY., CORVALLIS, MT 59828-9434	5.00 AC	0.30 AC		0.30 AC		4.70 AC	0.13 AC		3-4-5
6	DENISE SEVERNS AKA DENISE BLACK SEVERNS	298 WOODSIDE CUTOFF RD., CORVALLIS, MT 59828	10.44 AC	0.05 AC		0.05 AC		10.39 AC	0.03 AC		3-4-5
		-9786									
7	DALY DITCHES IRRIGATION DISTRICT	566 TAMMANY LN., HAMILTON, MT 59840	1.20 AC	0.07 AC		0.07 AC	1.13 AC		0.01 AC		3-4-5
8	DENISE BLACK SEVERNS AKA DENISE SEVERNS	298 WOODSIDE CUTOFF RD., CORVALLIS, MT 59828	6.74 AC	OWNER	NOTIFICATION ONLY						3-4-5
		-9786									
6-8	COMBINATION PARCEL		17.18 AC	0.05 AC		0.05 AC	6.74 AC	10.39 AC			3-4-5
9	DALY DITCHES IRRIGATION DISTRICT	566 TAMMANY LN., HAMILTON, MT 59840		FOR		NEGOTIATIONS ONLY					3-4-5
7-9	COMBINATION PARCEL		2.32 AC	0.07 AC		0.07 AC	2.25 AC		0.01 AC		3-4-5
10	JAMES W. BLACK	P.O. BOX 90., TERRETON, ID 83450-0090	6.74 AC	0.14 AC		0.14 AC	6.60 AC		0.07 AC		3-4-5
11	PATRICIA N. MOLINARI	370 BASS LANE, CORVALLIS, MT 59828	5.00 AC	0.01 AC		0.01 AC		4.99 AC			3-4-5

STATE	RIGHT OF WAY	SHEET	TOTAL
MONTANA		NO.	SHEETS
		2	5
R/W ID.		HSIP 269-1 (4013)	
PROJECT NO.		6081-040-000	

SF069-BLACK & BASS-S CORVALLIS

RIGHT-OF-WAY COORDINATE ASCII FILES

R/W BREAK COORDS: 6081000ROBRK001.TXT
R/W BASELINE COORDS: 6081000ROBAS001.TXT
ALL FILES ARE LOCATED ON THE CADD SERVER
IN THE RO DIRECTORY, UNDER PROJECT: 6081000

NOTES:

- SEE SHEET 3 FOR EASTSIDE HWY.
R/W STATIONS AND OFFSETS.
- SEE SHEET 4 FOR BLACK LANE
AND BASS LANE R/W STATIONS
AND OFFSETS.
- SEE SHEET 5 FOR ALL
CONSTRUCTION PERMIT
STATIONS AND OFFSETS.

CONSTRUCTION LIMITS	MAP REVISED 3-30-12 4-11-12 5-15-12
CUT SECTION	5-24-12
TRANSITION	
TOE OF FILL	
BACKSLOPE LIMITS INCLUDE ROUNDING	FHWA/MDT APPROVAL 3-12-12
3	c:\dgn\6081000rown001.dgn
2	5/24/2012
1	4:34:26 PM CPS - U1518

FOR EXISTING R/W RETRACEMENT, SEE
CERTIFICATE OF SURVEY NO. 603028-TR

GRID STATE PLANE COORDINATES
THIS IS A STATE PLANE COORDINATE PROJECT. ALL
DIMENSIONS, DISTANCES AND AREAS ON THIS PROJECT
ARE GRID, EXCEPT FOR THE EXISTING R/W WIDTH
DIMENSION, WHICH IS RECORD.
THE COMBINATION SCALE FACTOR IS 0.99930628


MONTANA DEPARTMENT OF TRANSPORTATION
RIGHT OF WAY PLAN
RAVALLI COUNTY

STATE	RIGHT OF WAY	SHEET NO.	TOTAL SHEETS
MONTANA		3	5
R/W ID.		HSIP 269-1(40)13	
PROJECT NO.		6081-040-000	

SF069-BLACK & BASS-S CORVALLIS

SEE SHEET NO. 2 FOR OWNERSHIP NAMES, ADDRESSES, AREAS, ETC.

RIGHT-OF-WAY COORDINATE ASCII FILES
R/W BREAK COORDS: 6081000ROBRK001.TXT
R/W BASELINE COORDS: 6081000ROBAS001.TXT
ALL FILES ARE LOCATED ON THE CADD SERVER
IN THE RO DIRECTORY, UNDER PROJECT: 6081000

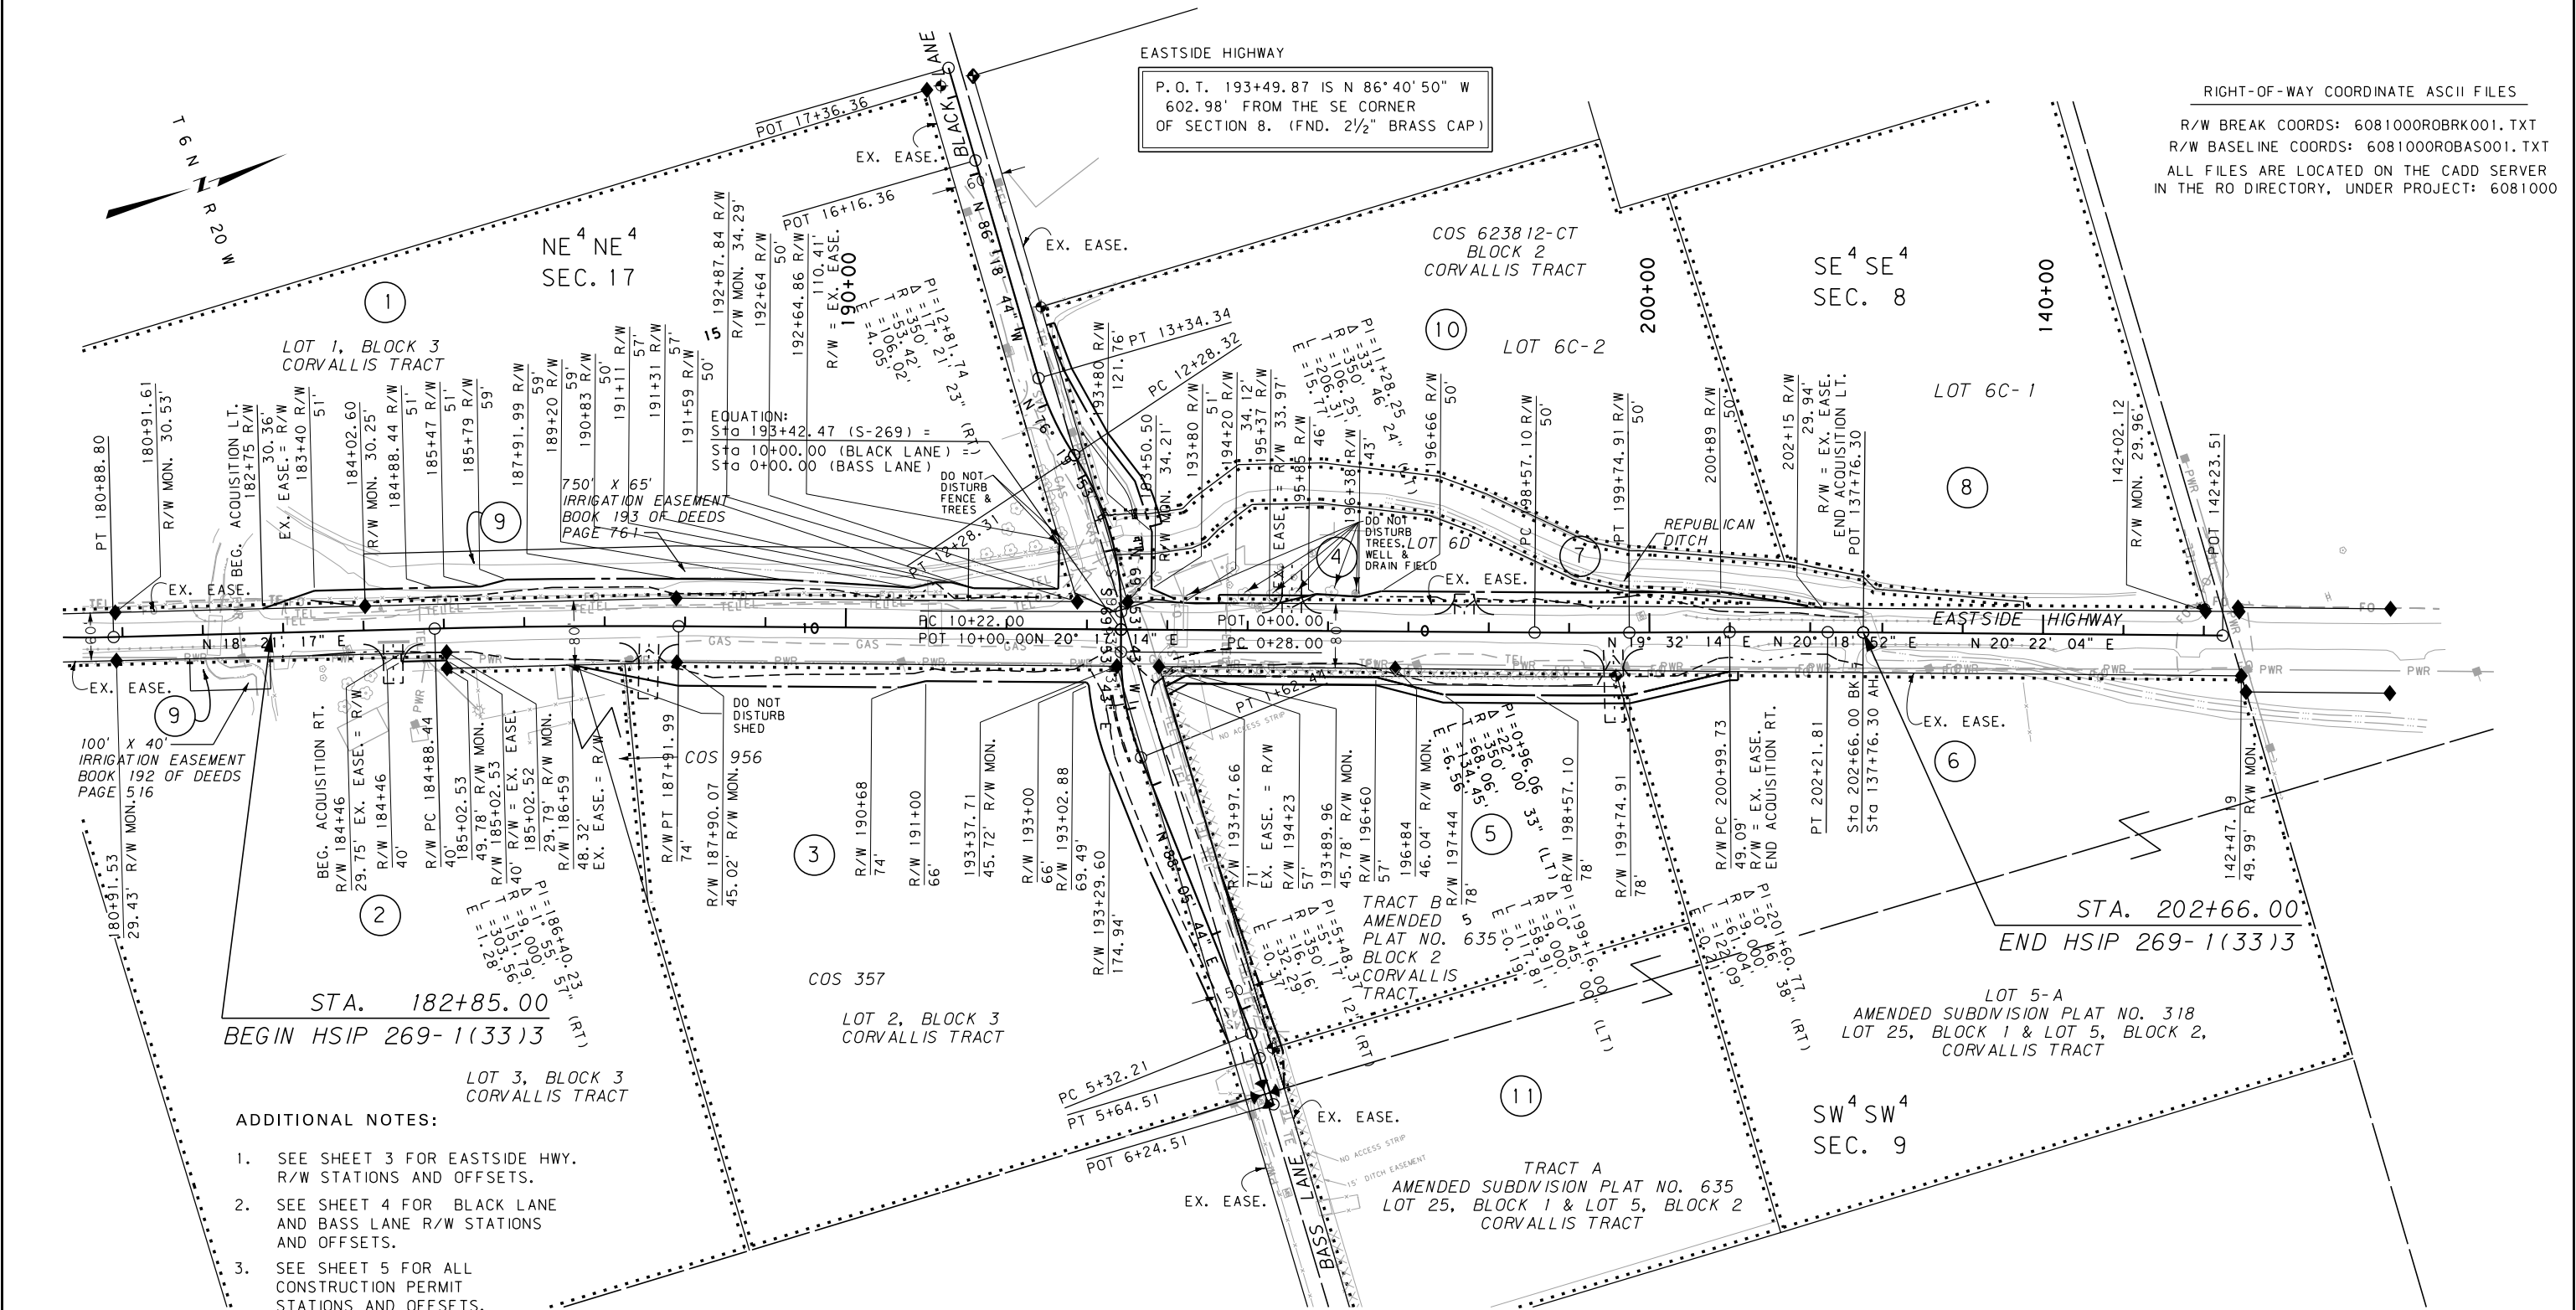

ADDITIONAL NOTES:

- SEE SHEET 3 FOR EASTSIDE HWY. R/W STATIONS AND OFFSETS.
- SEE SHEET 4 FOR BLACK LANE AND BASS LANE R/W STATIONS AND OFFSETS.
- SEE SHEET 5 FOR ALL CONSTRUCTION PERMIT STATIONS AND OFFSETS.

FOR EXISTING R/W RETRACEMENT, SEE
CERTIFICATE OF SURVEY NO. 603028-TR

GRID STATE PLANE COORDINATES

THIS IS A STATE PLANE COORDINATE PROJECT. ALL
DIMENSIONS, DISTANCES AND AREAS ON THIS PROJECT
ARE GRID, EXCEPT FOR THE EXISTING R/W WIDTH
DIMENSION, WHICH IS RECORD.
THE COMBINATION SCALE FACTOR IS 0.99930628

NOTES:

- THE PROPOSED R/W LINE WHERE A SPIRAL
CURVE TRANSITION IS USED IS A CHORD
RATHER THAN A CONCENTRIC CURVE.
- ALL STATIONS AND OFFSETS FOR R/W BREAKS
ARE IN REFERENCE TO THE R/W BASELINE.

CONSTRUCTION LIMITS	MAP REVISED	3-30-12	4-11-12	5-15-12
CUT SECTION	5-17-12	5-24-12		
TRANSITION				
TOE OF FILL				
BACKSLOPE LIMITS INCLUDE ROUNDING				
	FHWA/MDT APPROVAL	3-12-12		
3	MDTA MONTANA DEPARTMENT	c:\dgn\6081000\ropln001.dgn		
2	5/24/2012			
1	4:34:38 PM	CPS-U1518		

MONTANA DEPARTMENT OF TRANSPORTATION	
RIGHT OF WAY PLAN	
RAVALLI COUNTY	
SCALE 1"=100'	
0 50' 100' 200' 300'	

STATE	RIGHT OF WAY	SHEET	TOTAL
		NO.	SHEETS
MONTANA		4	5
R/W ID.		HSIP 269-1(40)3	
PROJECT NO.		6081-040-000	

SF069-BLACK & BASS-S CORVALLIS


RIGHT-OF-WAY COORDINATE ASCII FILES

R/W BREAK COORDS: 6081000ROBRK001.TXT
R/W BASELINE COORDS: 6081000ROBAS001.TXT
ALL FILES ARE LOCATED ON THE CADD SERVER
IN THE RO DIRECTORY, UNDER PROJECT: 6081000

SEE SHEET NO. 2 FOR OWNERSHIP NAMES, ADDRESSES, AREAS, ETC.

BLACK LANE

P.O.C. 12+24.53 IS N 86°40'50" W
825.92' FROM THE SE CORNER
OF SECTION 8. (FND. 2 1/2" BRASS CAP)

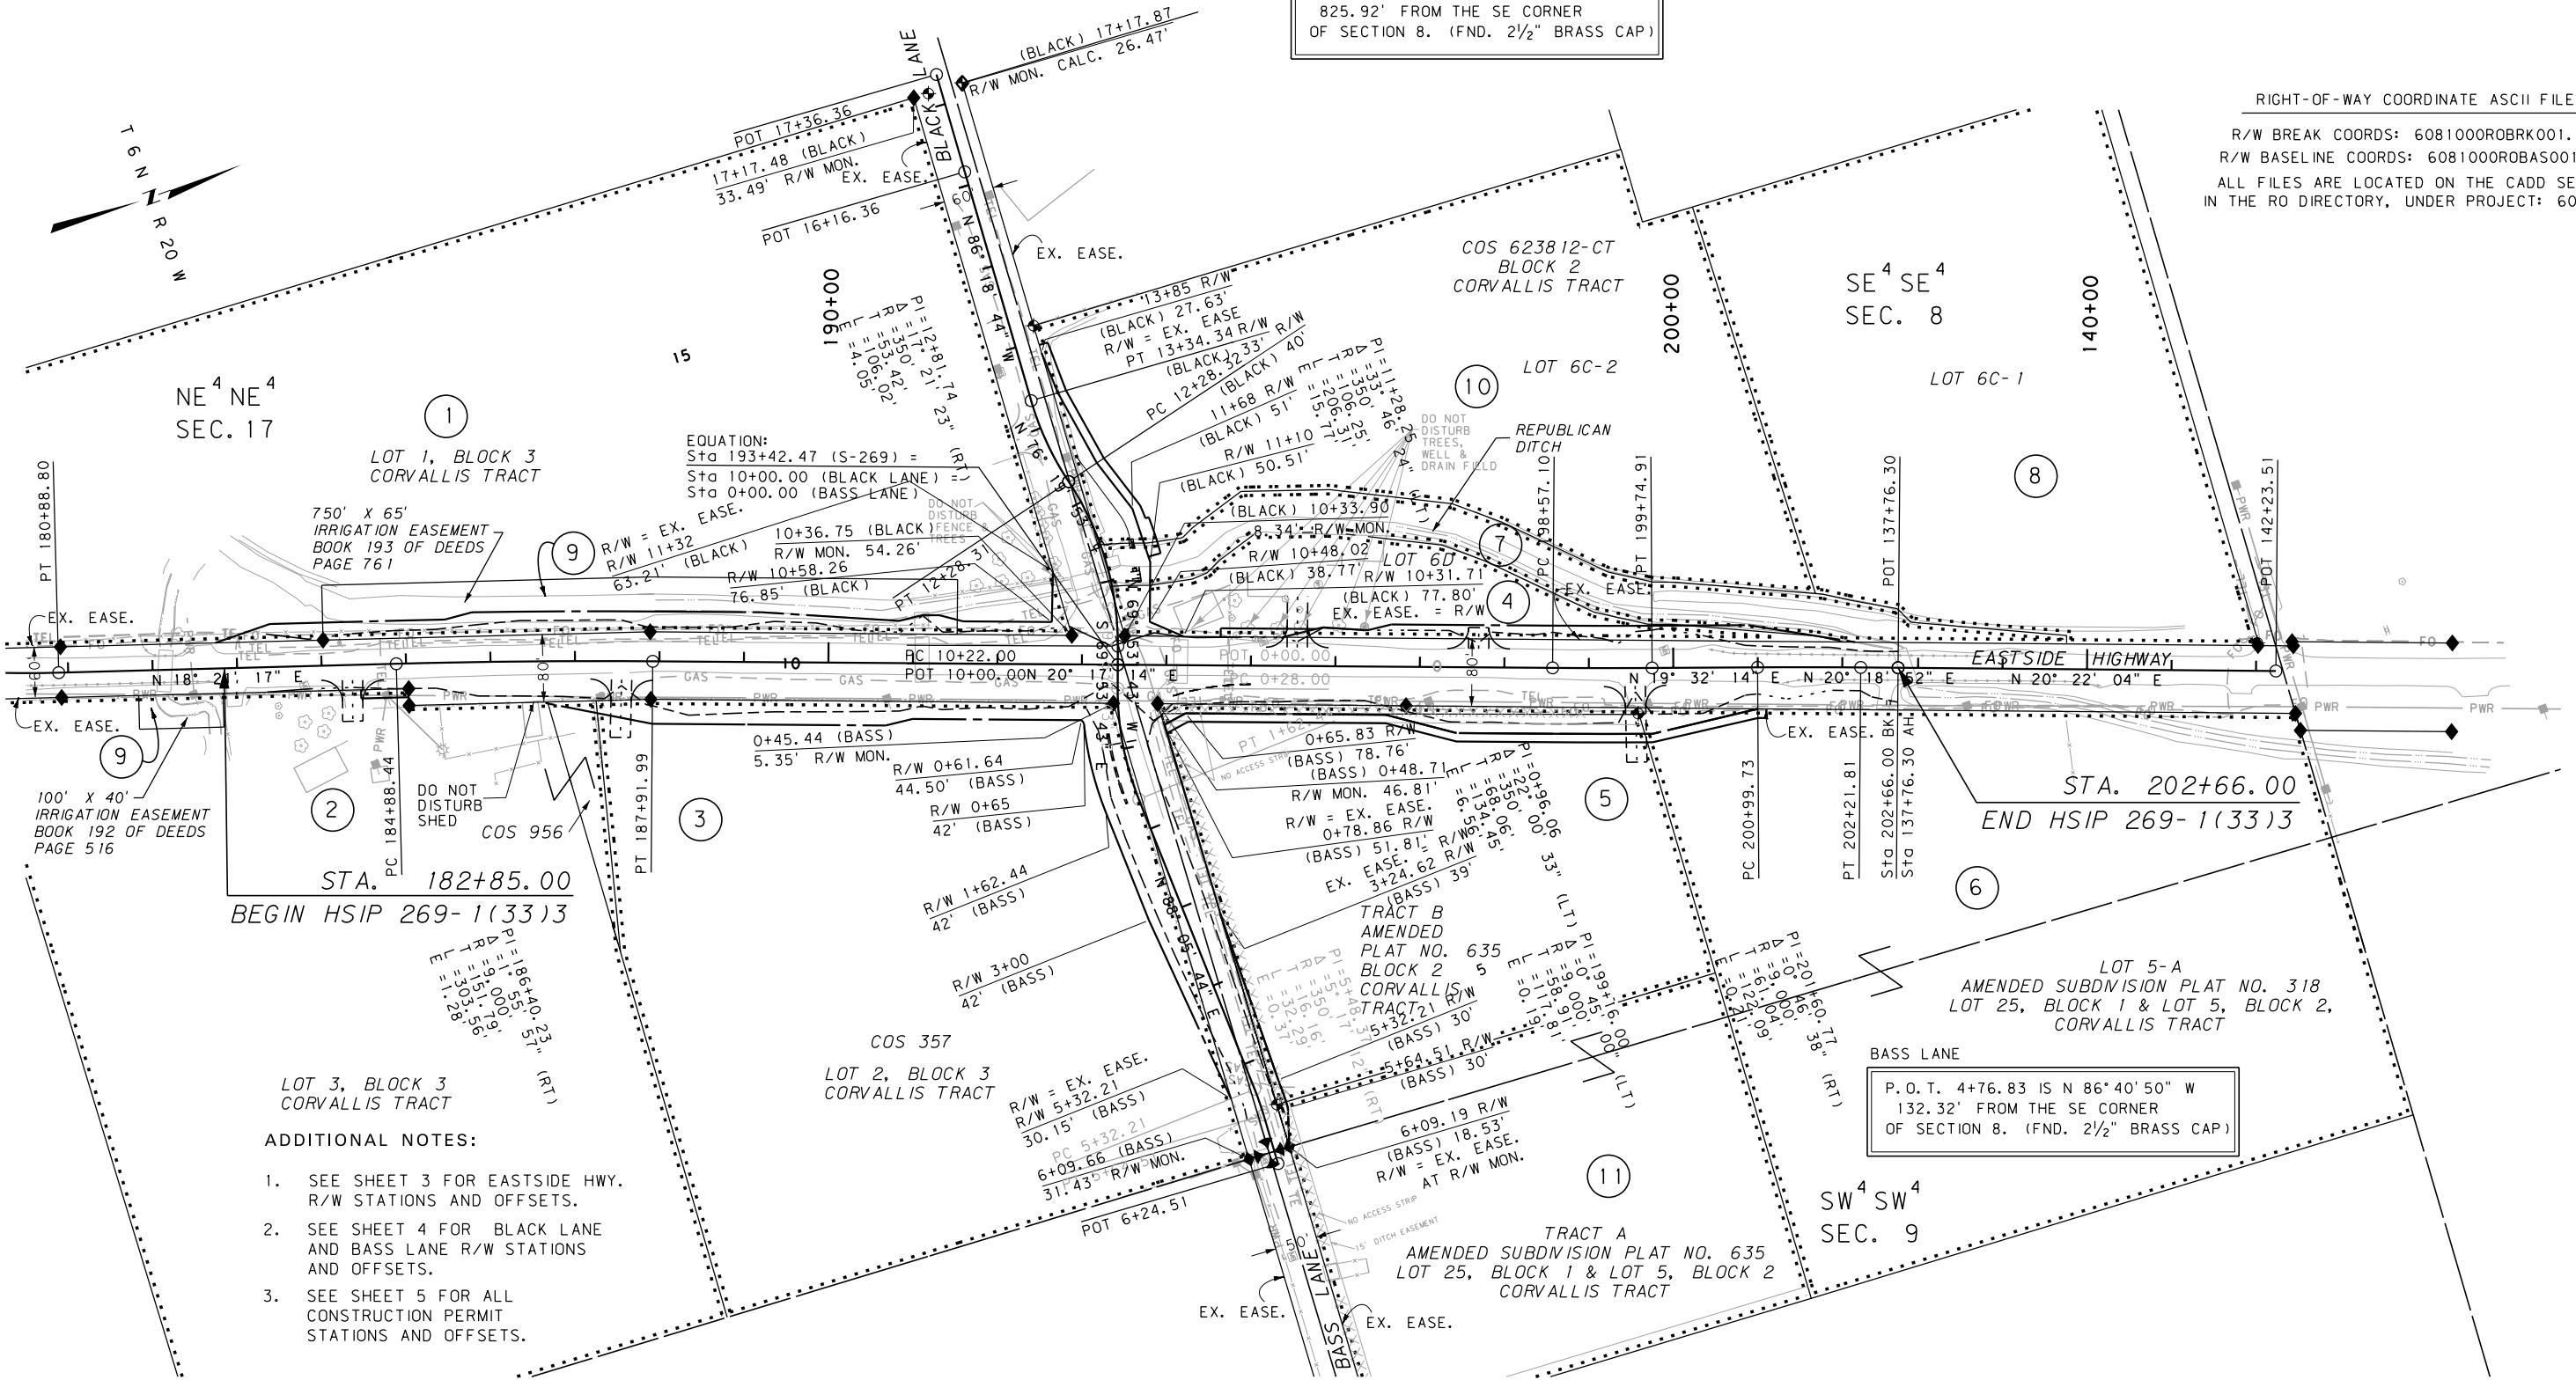

ADDITIONAL NOTES:

1. SEE SHEET 3 FOR EASTSIDE HWY. R/W STATIONS AND OFFSETS.
2. SEE SHEET 4 FOR BLACK LANE AND BASS LANE R/W STATIONS AND OFFSETS.
3. SEE SHEET 5 FOR ALL CONSTRUCTION PERMIT STATIONS AND OFFSETS.

FOR EXISTING R/W RETRACEMENT, SEE
CERTIFICATE OF SURVEY NO. 603028-TR

NOTES:

1. THE PROPOSED R/W LINE WHERE A SPIRAL CURVE TRANSITION IS USED IS A CHORD RATHER THAN A CONCENTRIC CURVE.
2. ALL STATIONS AND OFFSETS FOR R/W BREAKS ARE IN REFERENCE TO THE R/W BASELINE.


GRID STATE PLANE COORDINATES

THIS IS A STATE PLANE COORDINATE PROJECT. ALL DIMENSIONS, DISTANCES AND AREAS ON THIS PROJECT ARE GRID, EXCEPT FOR THE EXISTING R/W WIDTH DIMENSION, WHICH IS RECORD.
THE COMBINATION SCALE FACTOR IS 0.99930628

CONSTRUCTION LIMITS	MAP REVISED 3-30-12 4-11-12 5-15-12		
	5-24-12		
CUT SECTION			
TRANSITION			
TOE OF FILL			
BACKSLOPE LIMITS INCLUDE ROUNDING			
FHWA/MDT APPROVAL 3-12-12			
3	MDTA	MONTANA DEPARTMENT OF TRANSPORTATION	c:\dgn\6081000ropln001.dgn
2			5/24/2012
1			4:34:43 PM CPS-U1518

MONTANA DEPARTMENT OF TRANSPORTATION

RIGHT OF WAY PLAN
RAVALLI COUNTY

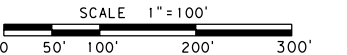

STATE	RIGHT OF WAY	SHEET	TOTAL
		NO.	SHEETS
MONTANA		5	5
R/W ID.		HSIP 269-1(40)3	
PROJECT NO.		6081-040-000	

SF069-BLACK & BASS-S CORVALLIS


RIGHT-OF-WAY COORDINATE ASCII FILES

R/W BREAK COORDS: 6081000ROBRK001.TXT
R/W BASELINE COORDS: 6081000ROBAS001.TXT
ALL FILES ARE LOCATED ON THE CADD SERVER
IN THE RO DIRECTORY, UNDER PROJECT: 6081000

SEE SHEET NO. 2 FOR OWNERSHIP NAMES, ADDRESSES, AREAS, ETC.

BLACK LANE

P.O.C. 12+24.53 IS N 86°40'50" W
825.92' FROM THE SE CORNER
OF SECTION 8. (FND. 2 1/2" BRASS CAP)

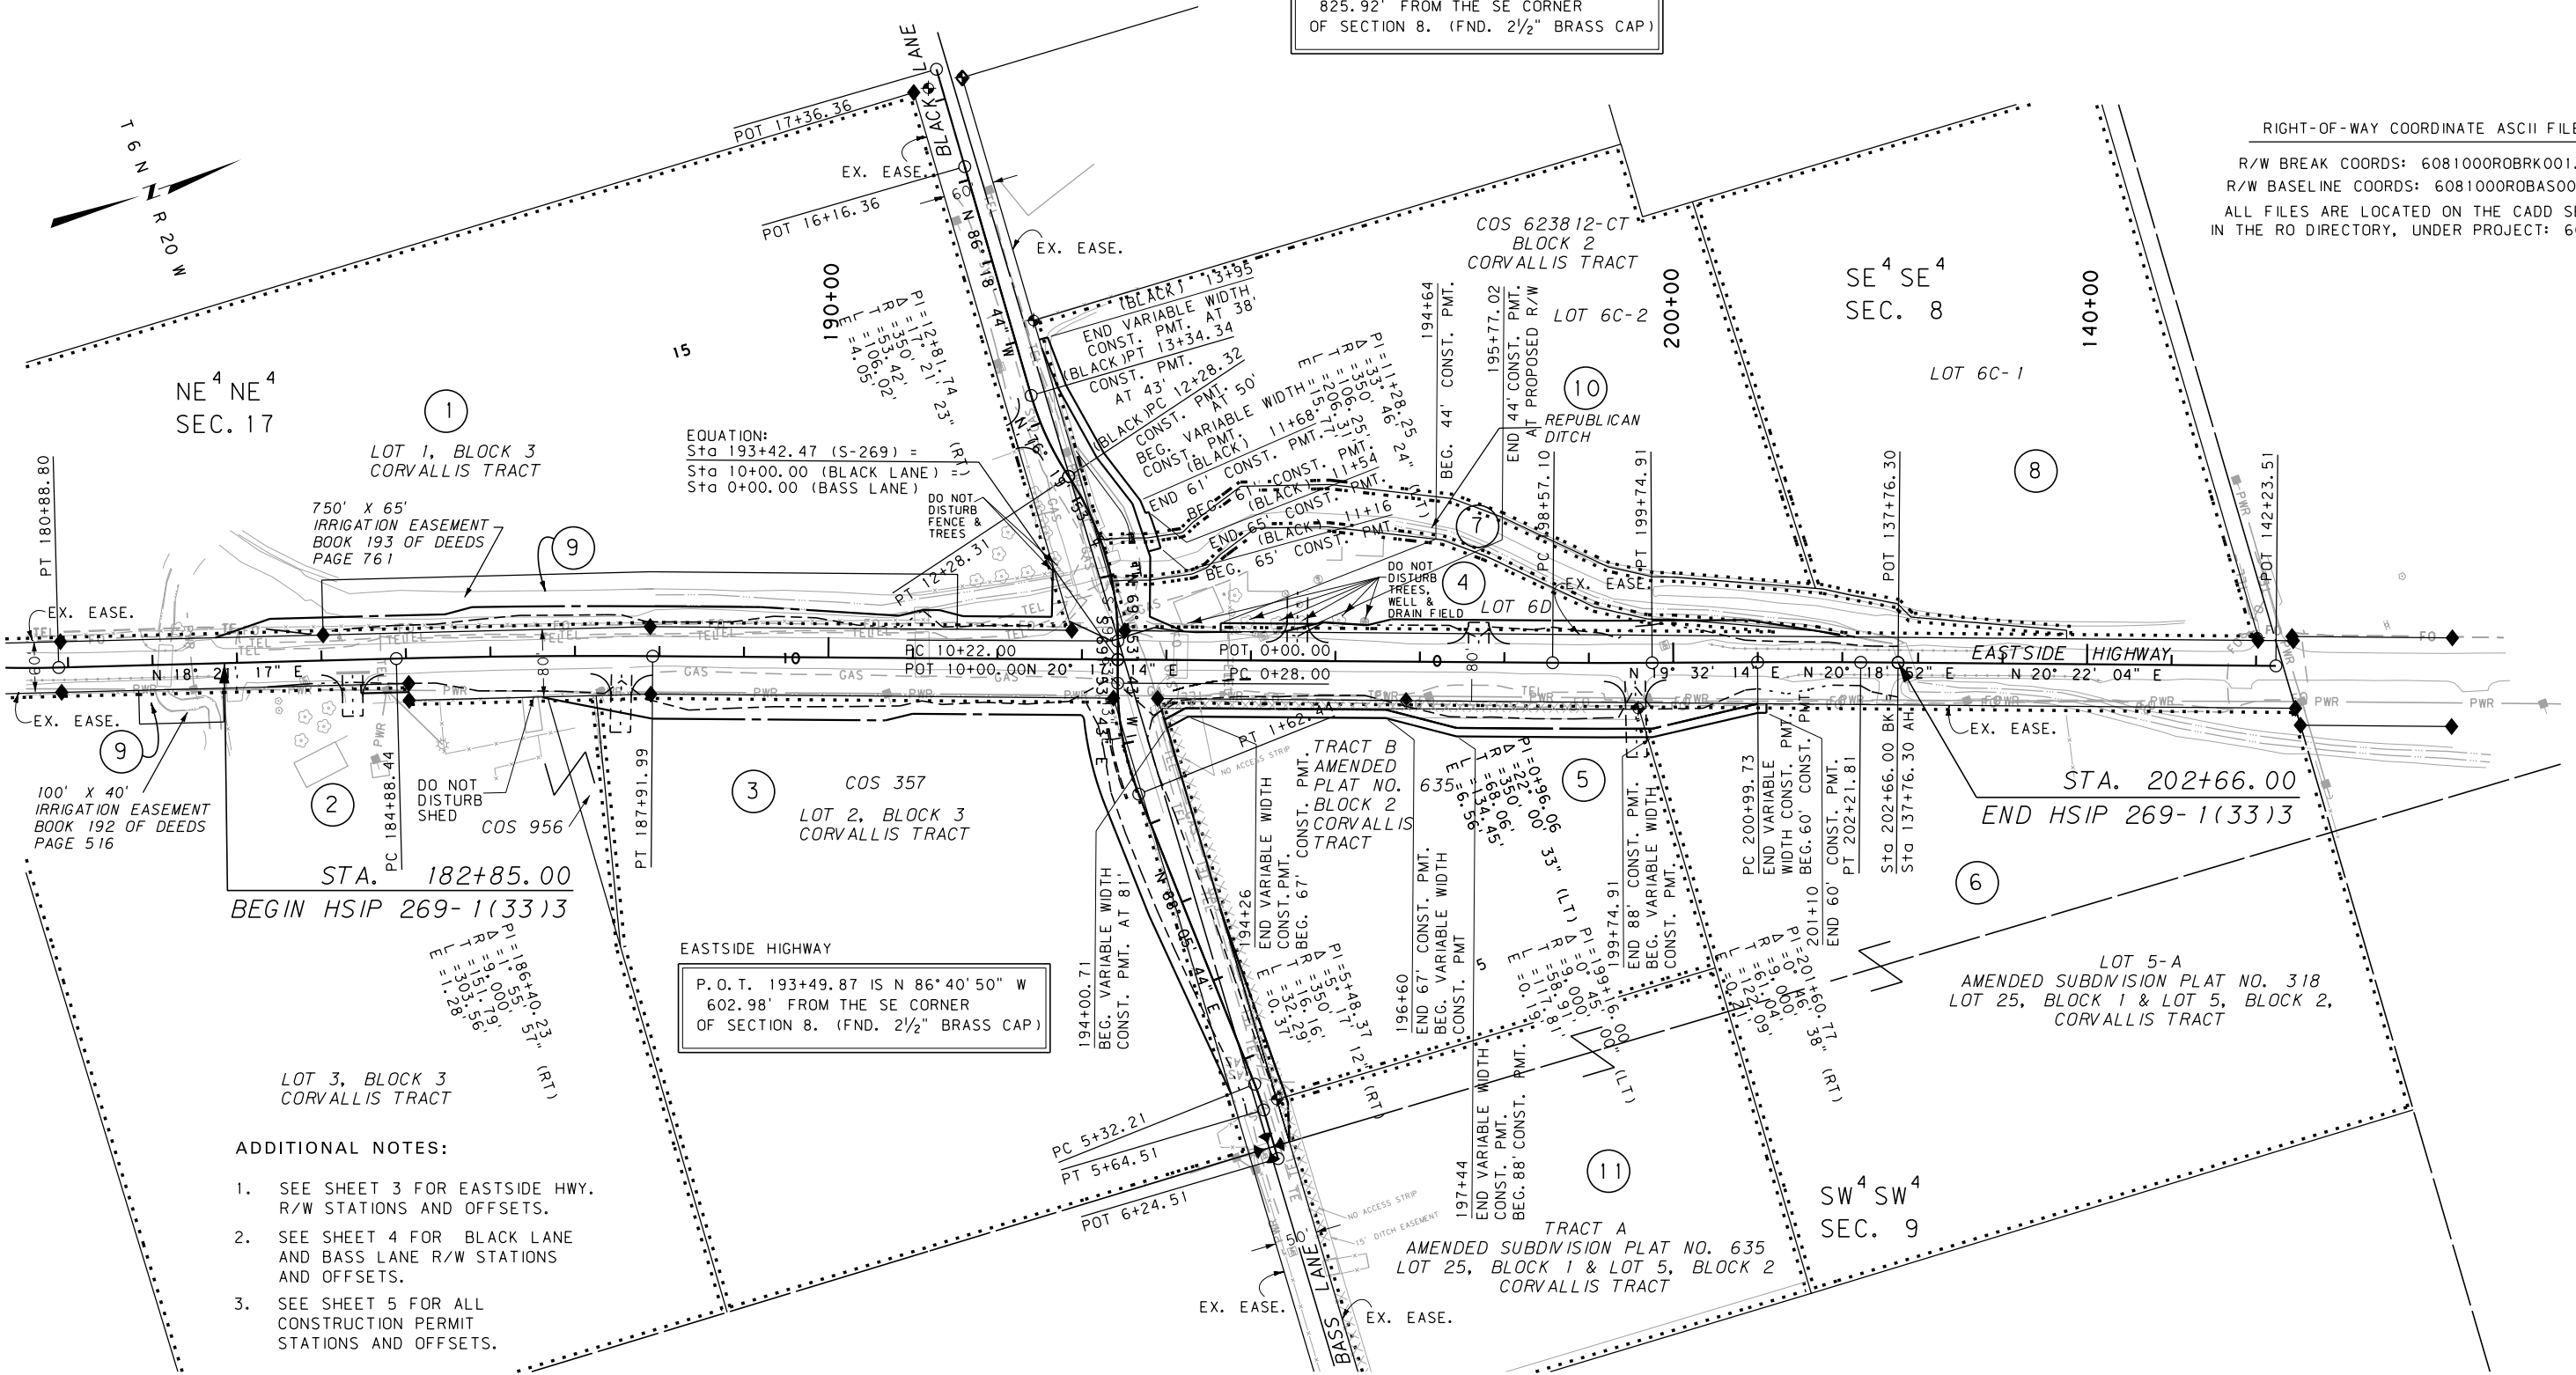

CONSTRUCTION LIMITS		MAP REVISED 5-15-12 5-24-12	
CUT SECTION	TOP OF CUT		
TRANSITION			
TOE OF FILL			
BACKSLOPE LIMITS			
INCLUDE ROUNDING			
3	MDTA	MONTANA DEPARTMENT OF TRANSPORTATION	c:\dgn\6081000ropln001.dgn
2			5/24/2012
1			4:34:47 PM CPS-U1518

NOTES:
1. THE PROPOSED R/W LINE WHERE A SPIRAL CURVE TRANSITION IS USED IS A CHORD RATHER THAN A CONCENTRIC CURVE.
2. ALL STATIONS AND OFFSETS FOR R/W BREAKS ARE IN REFERENCE TO THE R/W BASELINE.

MONTANA DEPARTMENT OF TRANSPORTATION
RIGHT OF WAY PLAN
RAVALLI COUNTY
SCALE 1"=100'
0 50' 100' 200' 300'