


PLANS

NOT

TO


SCALE

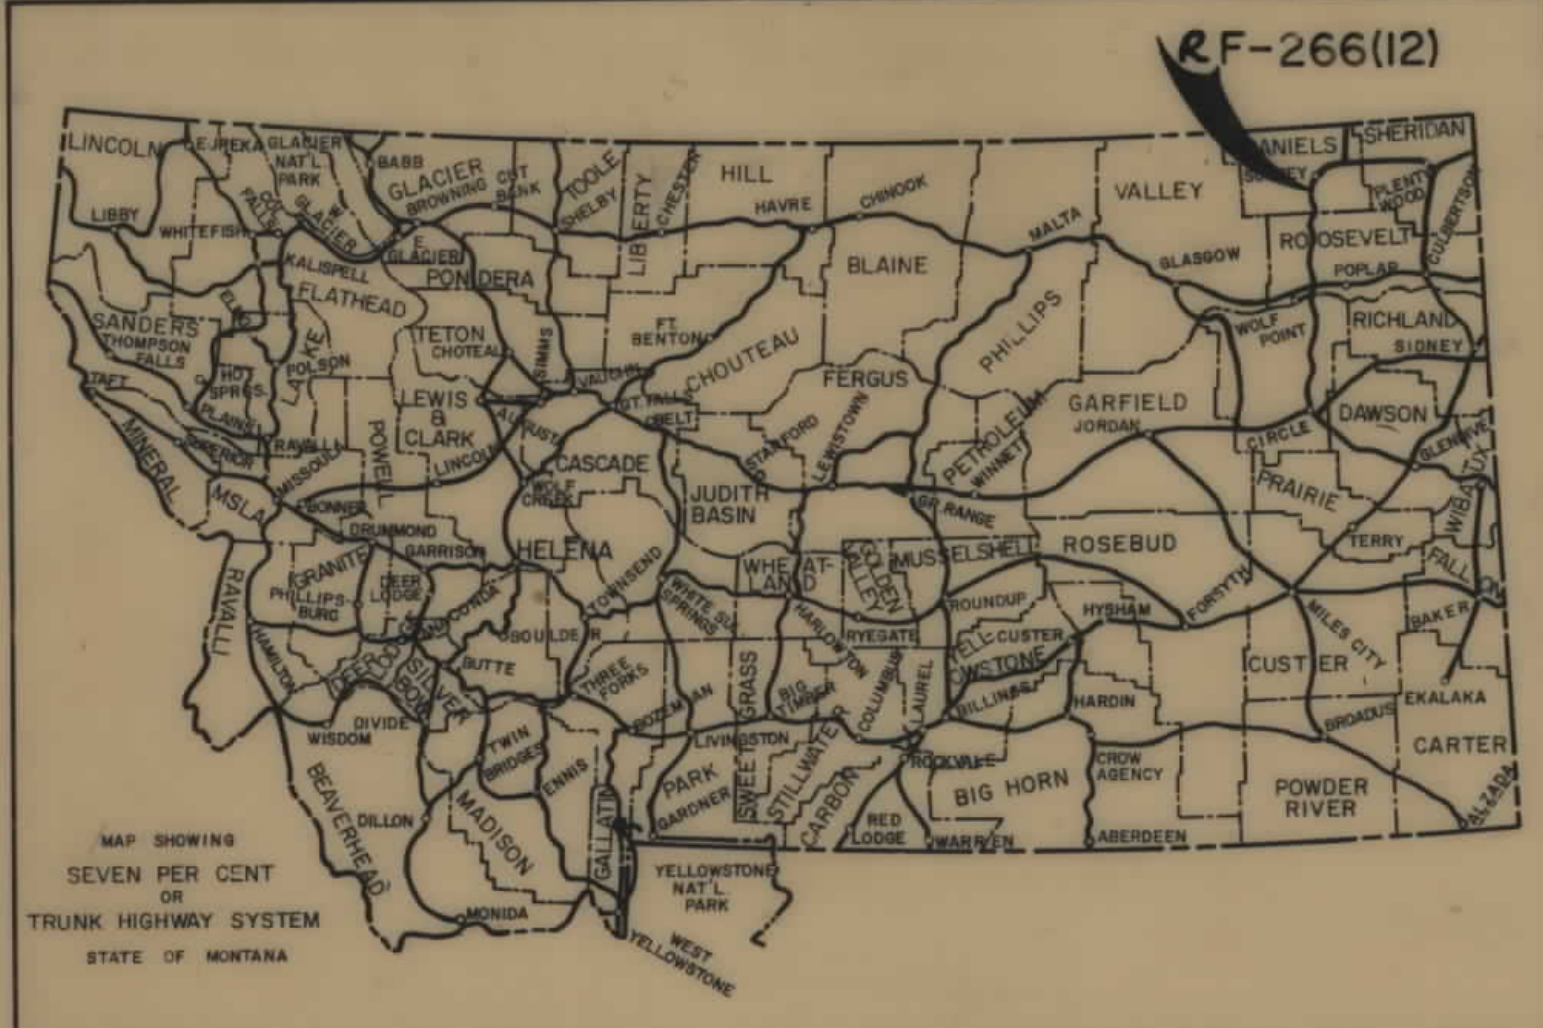

CONVENTIONAL SIGNS	
RIGHT OF WAY LINE	---
CENTERLINE (C) OR PROJECTED LINE	---
STK'D. CENTERLINE	---
PARCEL NUMBER	②
OWNERSHIP BOUNDARY	---
R/W USE EXISTING R/W LT. OR RT.	---
PRESENT TRAVELED WAY (RT.W.)	---
R/W LINE FENCED	---
RAILROAD R/W	---
CONSTRUCTION LIMITS	CUT --- FILL ---
FENCE LINE	---
CONTROL OF ACCESS WITH FENCE	---
CONTROL OF ACCESS WITHOUT FENCE	---
GATE IN FENCE	---
CATTLE GUARD=24'	---
STATE & NATIONAL BORDER LINES	---
CITY OR TOWN LIMITS LINE	---
COUNTY LINE	---
RESERVATION LINE	---
TOWNSHIP & SECTION LINE	---
1/2 SECTION LINE	---
1/4 SECTION LINE	---
SECTION CORNER	FOUND UNFOUND
1/4 SECTION COR.	---
1/16 SECTION COR.	---
CENTER OF SECTION	---
TELEPHONE OR TELEGRAPH POLES IN PLACE	---
POWER POLES IN PLACE	---
TEL. OR TEL. OR POWER POLES TO BE MOVED	---
NEW PIPES	---
OLD PIPES IN PLACE	---
OUTLET DITCH	---
INLET DITCH	---
DITCHES	---
CHANNEL CHANGES	CH. CH. ---
BRIDGE	---
RAILROADS	---

STATE OF MONTANA
DEPARTMENT OF HIGHWAYS
RIGHT OF WAY PLAN OF
FEDERAL AID PROJECT NO. RF-266(12) R/W
RF-266() CONST.
MACON-NO.& SO.

6.3 MILES

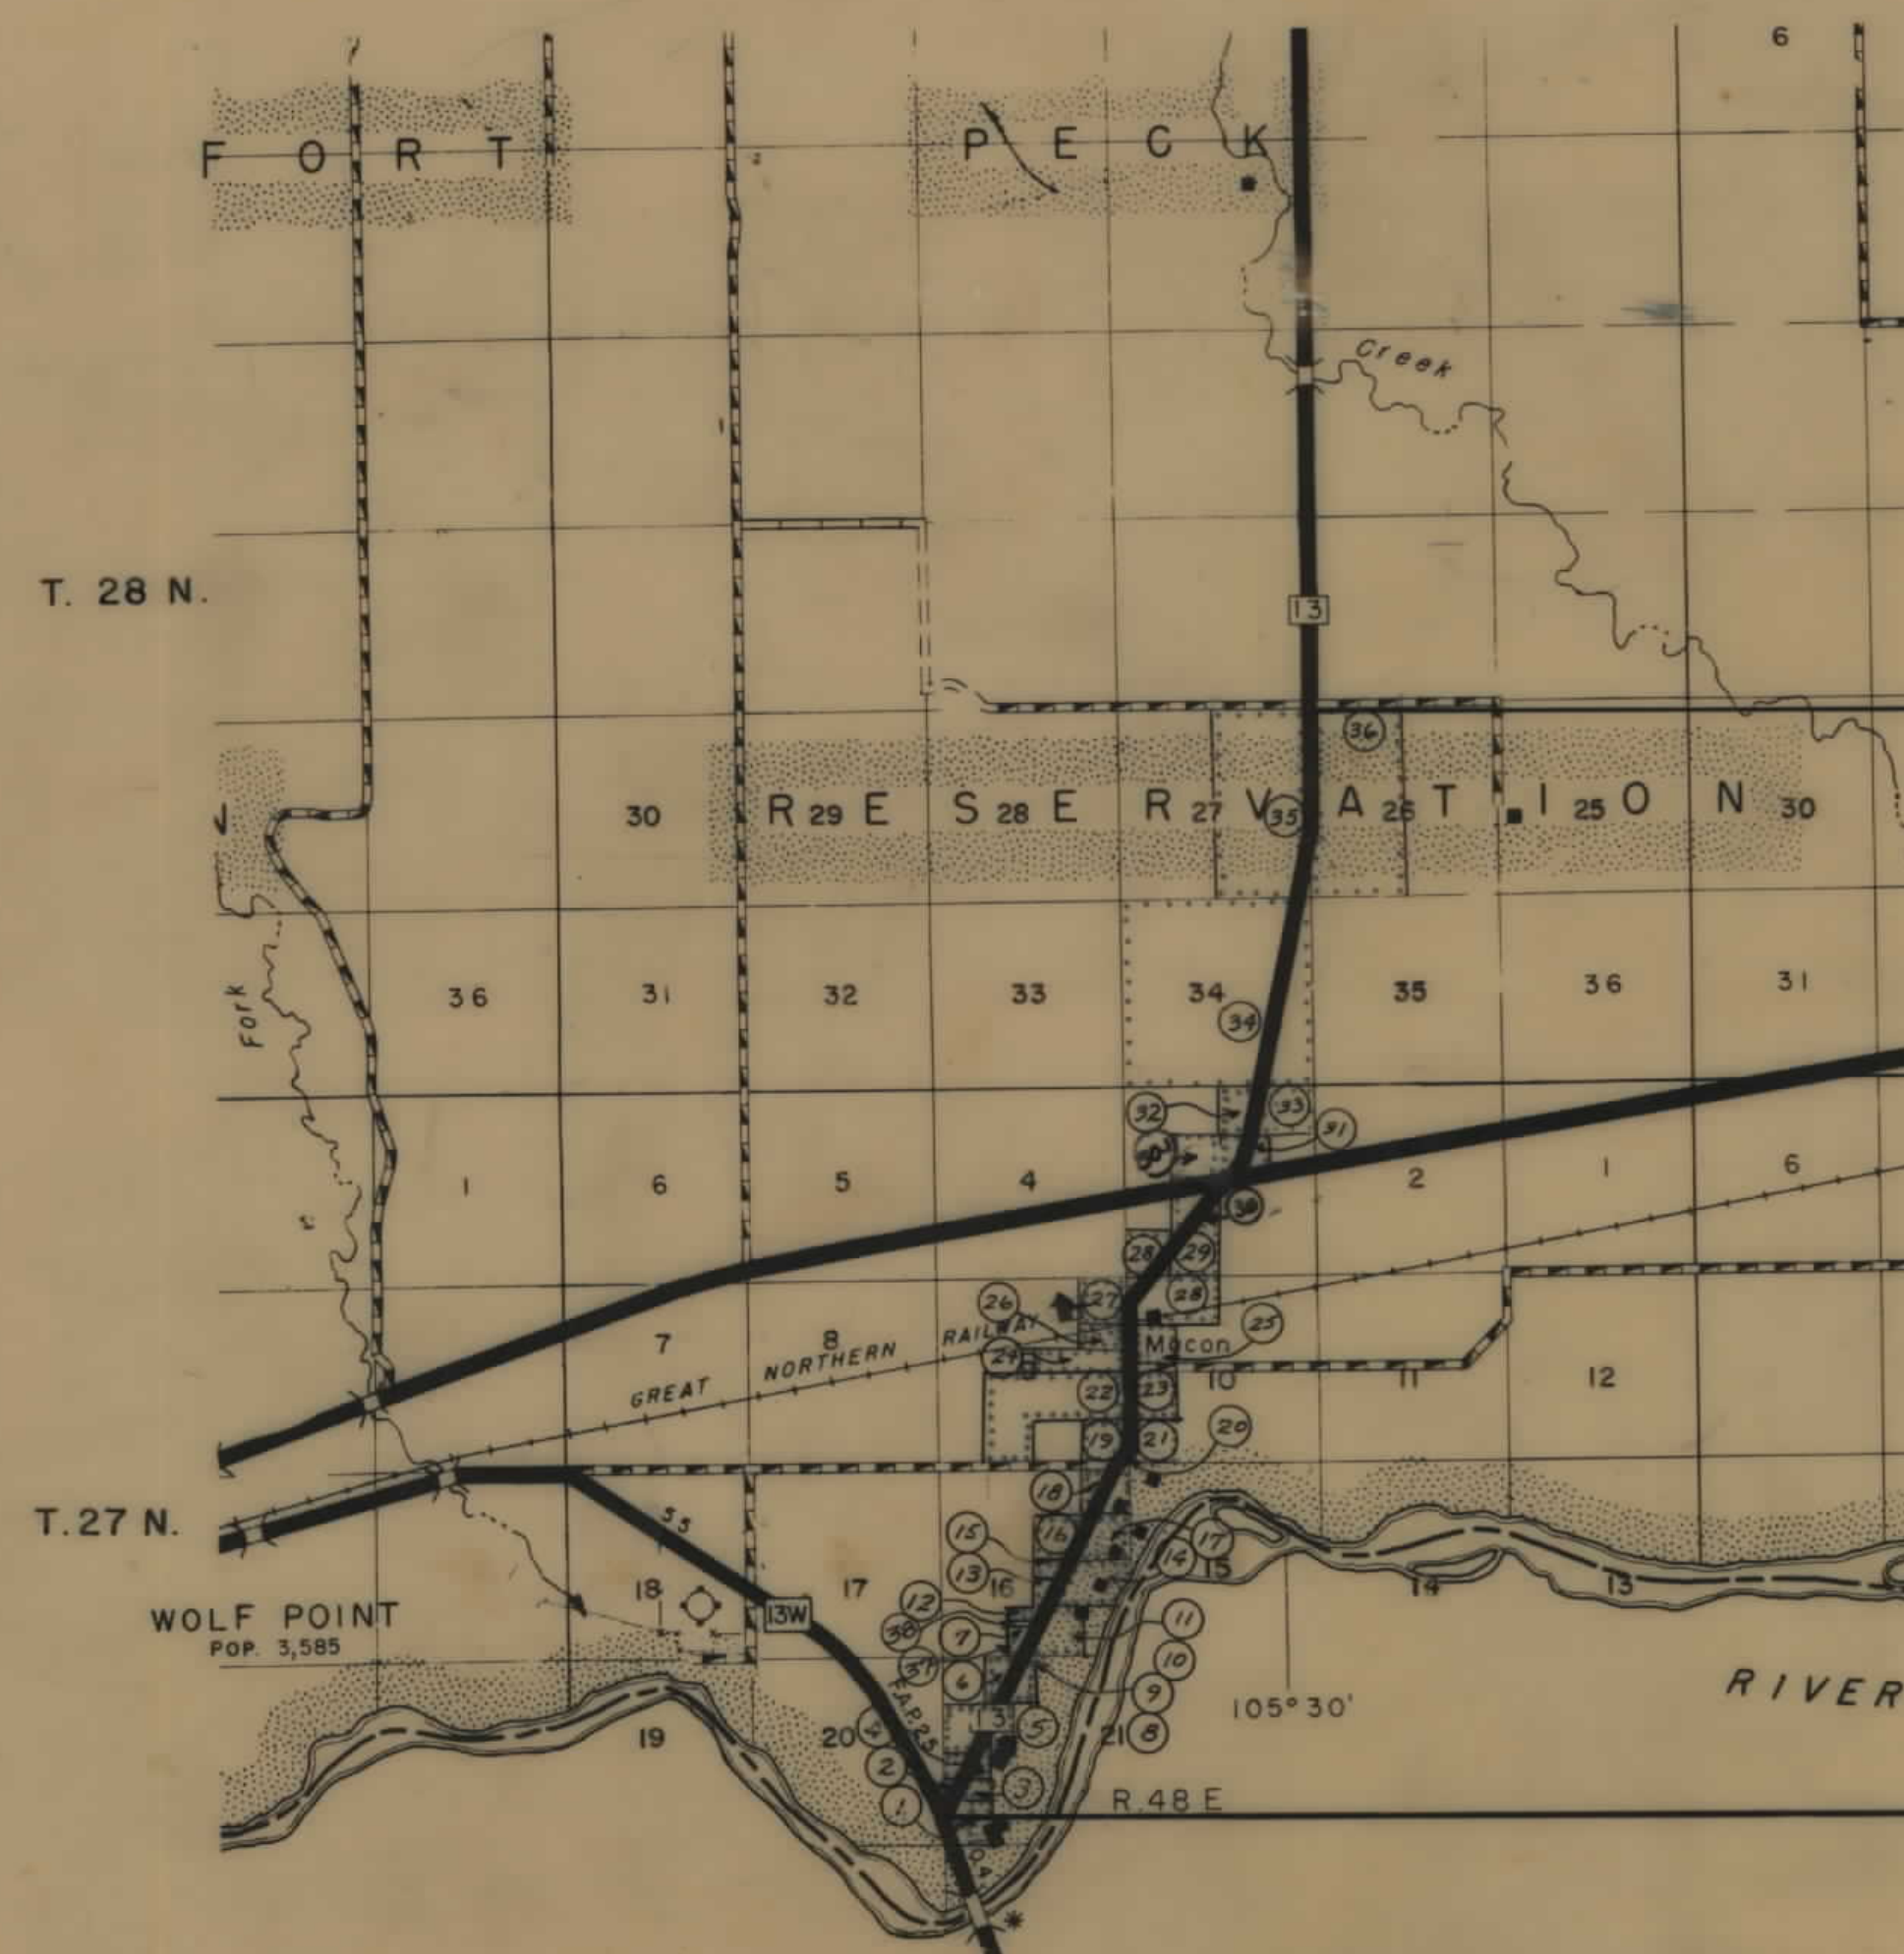

STA. 346+55.8 END R/W PUR.
STA. 343+00.0 END RF-266() =
STA. 346+97.0 ON F.A.P. 266-A & F.L.P. I-A

STA. 19+36.0 BEG. R/W PUR.
P.C. STA. 13+22.4 BEG. RF-266(11) =
P.O.T. STA. 13+03.8 ON F.A.P. 266A & F.L.P. I-A =
STA. 311+00.0 ON F-253(14)

FED. ROAD DIST. NO.	STATE OF MONTANA	FED. AID PROJECT NUMBERS		STATE NO.	SHEET NO.	TOTAL SHEETS
		CONST. NO.	R/W NO.			
8			RF-266(12)	1266-12	1	13

MACON- NO. 8 & SO.

INDEX		
PARCEL NO.	OWNERSHIPS	SHEET NO.
1	DELETE	2
2	"	2
3	ROY L. SANSAVER	2
4	JOSEPH MEDICINE CLOUD ALLOT. 1528 A	2,3
5	BRUCE & THALE MULL	2,3
6	CAROLA MAY HUBBARD	3,4
7	HEBERT & MARIA ALICE DYCK	3,4
8	STEPHEN & LOUISE BOYSUN	4
9	DELETE	4
10	THEODORE & GOLDIE BIALORUCKI	4
11	DARREL L. & KATHERINE R. ROY	4
12	DEAN V. & ESTHER J. BORGAN	4
13	GEORGE & ALTA GOOD	4,5
14	J.P. & M.L. BROWN	4,5
15	MICHAEL STEPHEN HORMEK	4,5
16	FORT PECK TRIBES ALLOT. 3508	5
17	JAMES PERRY & MARJORY M. BROWN 1/2 INT. ETAL.	5
18	ROBERT F. LA ROQUE ALLOT. 2481	5,6
19	LAWRENCE & GERALDINE E. LIPPERT	5,6
	C/D B.A. & A.L. WHITHER	5,6
20	HENRY E. ISLE	6
21	LOUISE COURCHENE ALLOT 1913	6
22	GEORGE H. & JOANN C. STENSLAND	6
23	LUCY M. MITCHELL ALLOT. 1454	6
24	DONALD L. & VELMA HEIDNER	6,7
25	MORRIS CAMRUD	6,7
26	GREAT NORTHERN RAILROAD CO.	7
27	NANCY RUTH WEYGINT	7
28	KENCO REFINING, INC.	7,8
29	RICHARD LYMAN ROBERTS ALLOT. 2381	8
30	DALE L. & MARY LOU MILLER	8
31	FORT PECK TRIBES ALLOT 1647	9
32	DWIGHT S. & GRACE W. BRIDGES	9,10
33	WOLF POINT ENTERPRISES	9
34	DARREL L. & KATHERINE R. ROY	9,10,11
35	WILLARD W. & MALISSE T. MAHLUM	11,12,13
36	DON E. NELSON INC.	11,12,13
37	JERALD C. & YVONNE M. KVALE	4
38	DAVID L. HOCH	4
39	FORT PECK TRIBES	11


STATE OF MONTANA DEPARTMENT OF HIGHWAYS	
APPROVED: 3-9 1976	
H.J. ANDERSON DIRECTOR OF HIGHWAYS BY: [Signature] ADMINISTRATOR ENGINEERING DIVISION	
U.S. DEPARTMENT OF TRANSPORTATION FEDERAL HIGHWAY ADMINISTRATION	
APPROVED:	
DIVISION ENGINEER	DATE

Revised: STATE 8-26-76
1-27-77
6-17-77
12-19-77

AUTH. FOR ACQ 4-15-76
12-8-76, 2-27-77, 7-18-79

F-266(12)RE

FED. ROAD DIST. NO.	STATE OF MONTANA	FED. AID PROJECT NUMBERS		STATE NO.	SHEET NO.	TOTAL SHEETS
		CONST. NO.	R/W NO.			
8	MONTANA		RF-266 (12)	1266-12	A	13

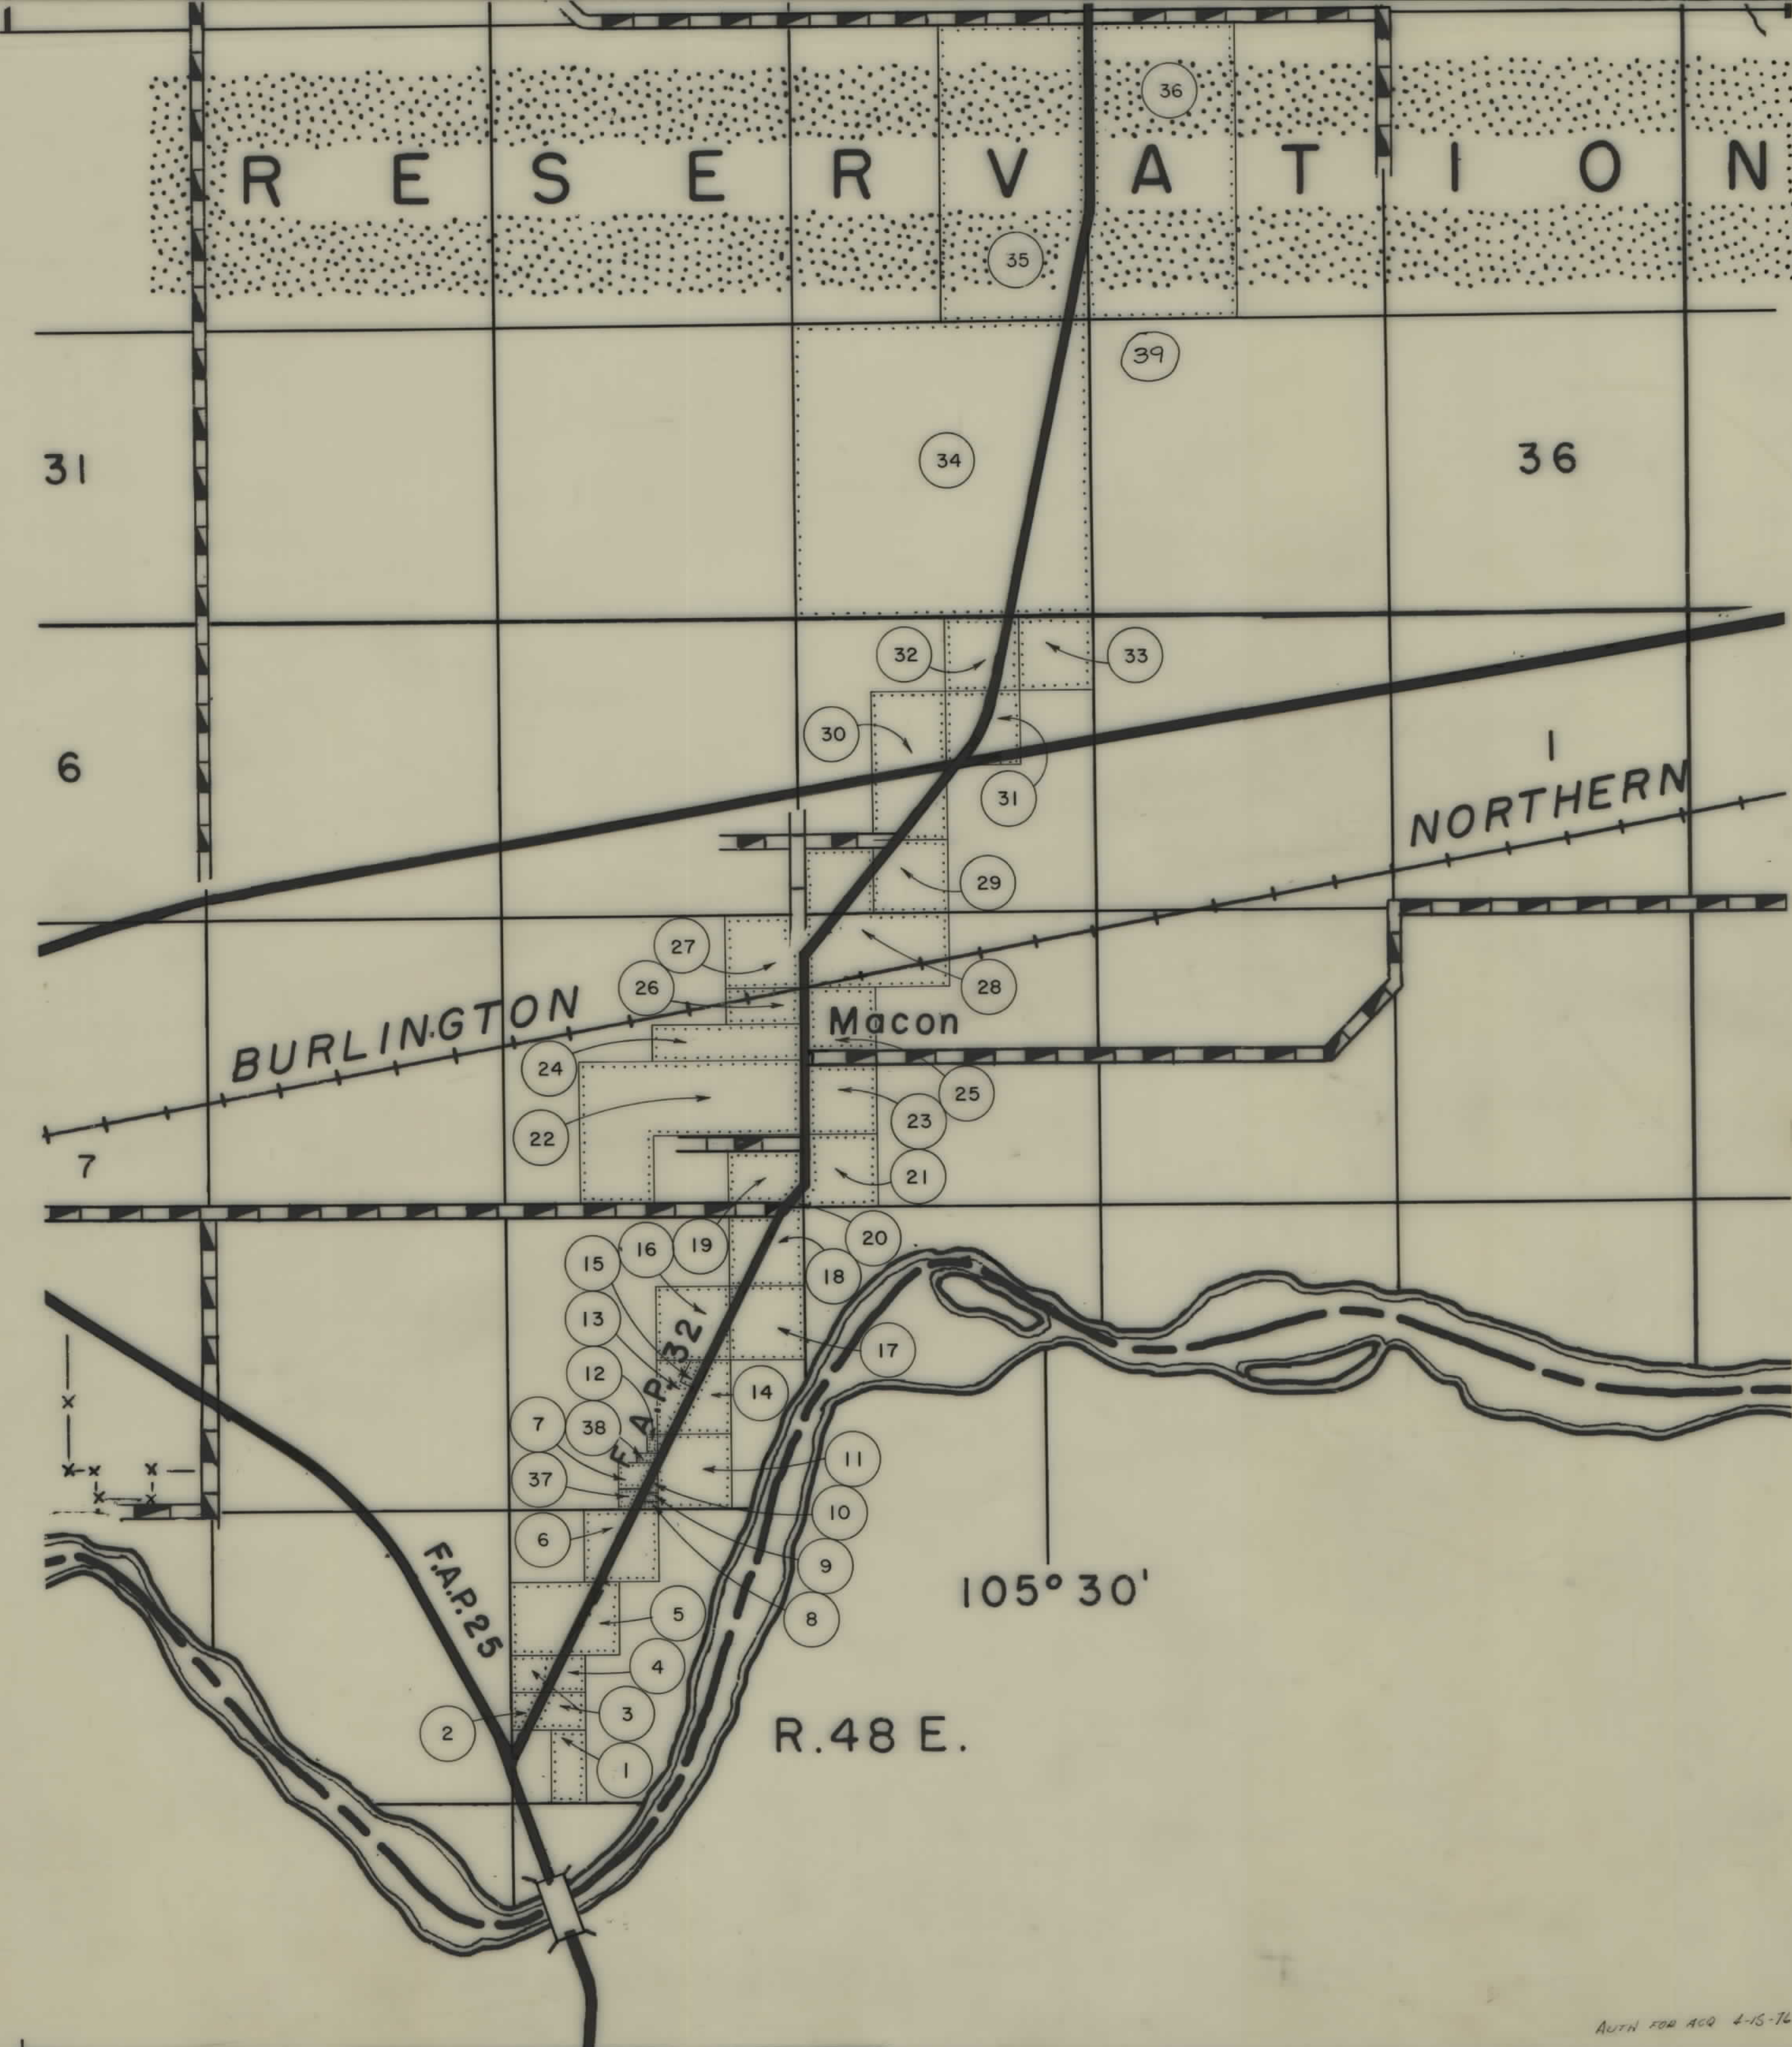

NOTE

CONSTRUCTION LIMITS INCLUDE BACKSLOPE ROUNDING

CONSTRUCTION LIMITS

TOP OF CUT

TOE OF FILL

MAP TRANS. TO R/W

MAP REVISED STATE MAPS 6-9-76

STATE OF MONTANA

DEPARTMENT OF HIGHWAYS

LAND REQUIRED FOR RIGHT OF WAY


COUNTY

SCALE 1" = _____ MAP COMPLETED _____

AUTH FOR ACQ 4-15-76


OWNERSHIPS									
PARCEL	NAME	ADDRESS	TOTAL AREA	GROSS R/W AREA	P.T.W. AREA	AREA TO BE ACQUIRED	REMAINDER		CONST. PERMIT AREA
							LEFT	RIGHT	
6	CAROL M. HUBBARD, 3046	WOLF POINT, MONTANA	40 AC.	4.7 AC.	3.2 AC.	1.5 AC.	14.0 AC.	21.3 AC.	1.36 AC.
7	HERBERT & MARIA A. DYCK	" " "	4.93 AC.	.37 AC.	0	.37 AC.	4.56 AC.	0.25 AC.	
8	S. & L. BOYSUN	" " "	1.0 AC.	0.03 AC.	0	0.03 AC.		0.97 AC.	
9	DELETE								
10	T. & G. BIALORUCKI	" " "	1.36 AC.	0.23 AC.	0	0.23 AC.		1.13 AC.	0.21 AC.
11	D. L. & K. R. ROY	" " "	4.0 AC.	1.7 AC.	1.1 AC.	0.6 AC.	0.6 AC.	37.7 AC.	0.48 AC.
12	DEAN V. & ESTHER BORGES	S.R. 231 BOX A 712 WOLFPOINT, MONT.	1.33 AC.	0.01 AC.	0	0.01 AC.	1.32 AC.		
13	GEORGE & ALTA GOOD	611 Q ST. N.O. WOLF POINT, MONT.	14.34 AC.	1.35 AC.	0.72 AC.	.63 AC.	12.61 AC.		0.33 AC.
14	J. P. & M. L. BROWN	WOLF POINT, MONT.	SEE SHEET	"	"	"	"	"	"
15	MICHAEL STEPHEN HORMEK	WOLF POINT, MONTANA	"	"	"	"	"	"	"
37	J. C. & V. M. KYALE	" " "	1.71 AC.	0.16 AC.	0	0.16 AC.	1.55 AC.		0.04 AC.
38	D. L. HOCH	" " "	1.78 AC.	0.14 AC.	0	0.14 AC.	1.64 AC.		0.10 AC.

FED. ROAD DIST. NO.	STATE OF MONTANA	FED. AID PROJECT NUMBERS		STATE NO.	SHEET NO.	TOTAL SHEETS
		CONST. NO.	R/W NO.	1266-12	4	13

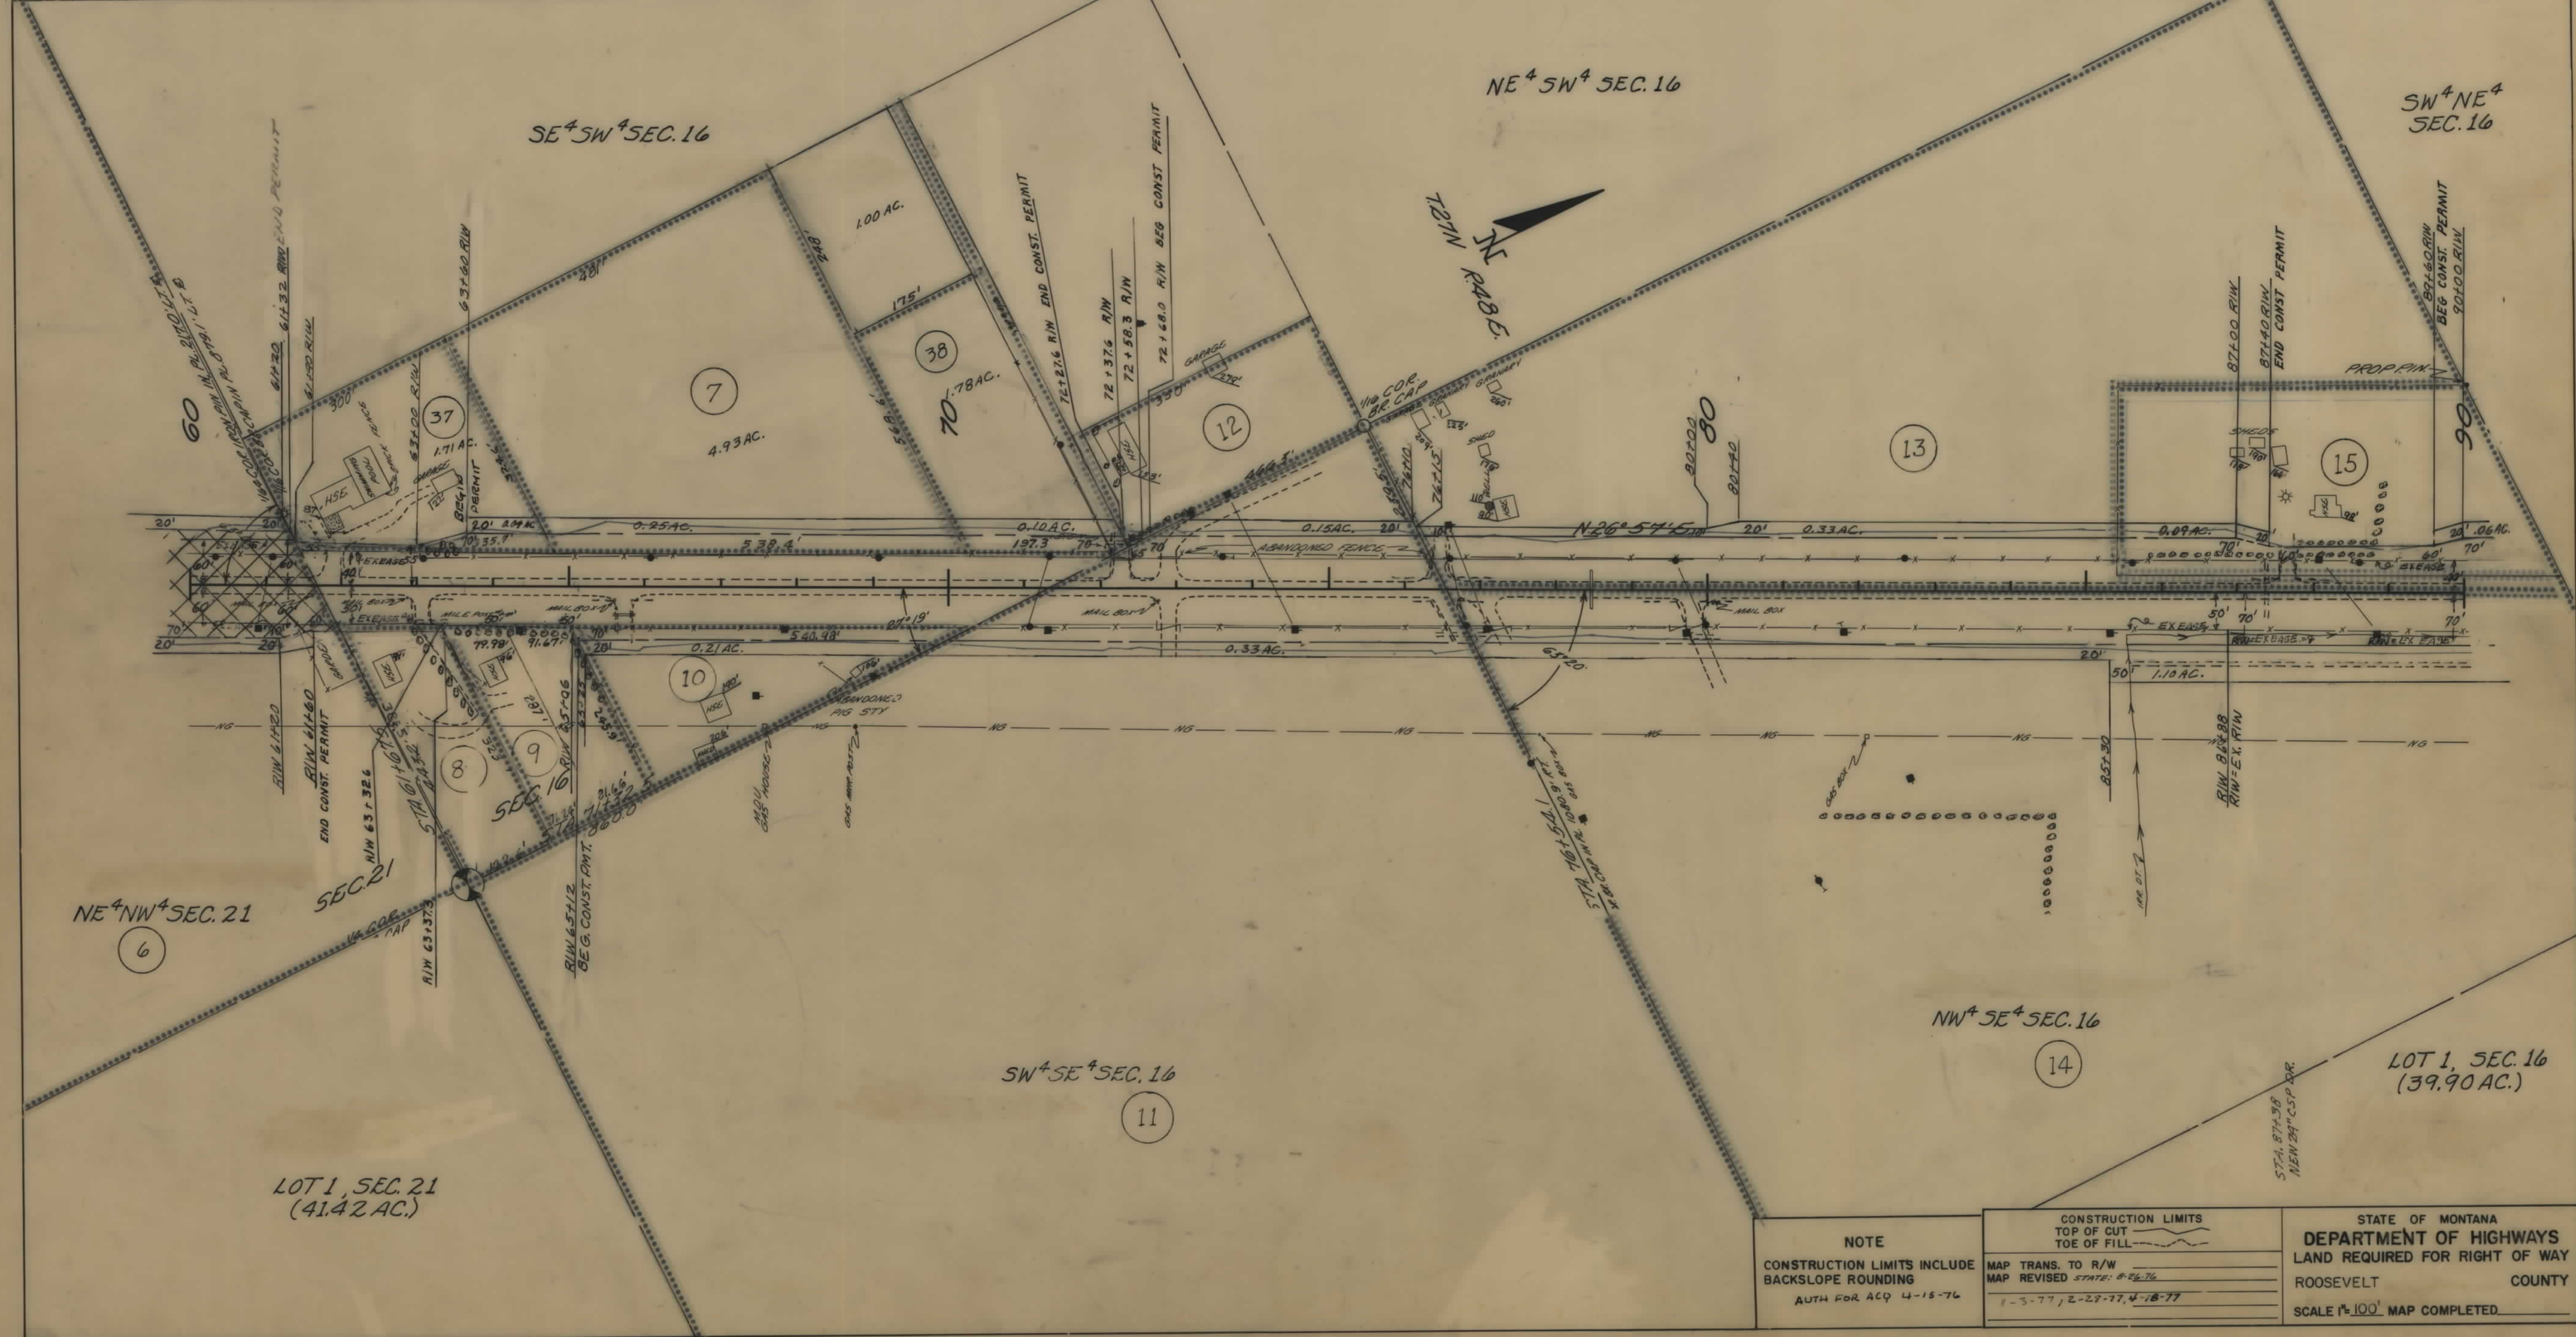

OWNERSHIPS									
PARCEL	NAME	ADDRESS	TOTAL AREA	GROSS R/W AREA	P.T.W. AREA	AREA TO BE ACQUIRED	REMAINDER		CONST. PERMIT AREA
							LEFT	RIGHT	
14	J.P. & M.L. BROWN	WOLF POINT, MONTANA	56 AC.	2.4 AC.	1.9 AC.	0.5 AC.		53.6 AC.	1.10 AC.
15	MICHAEL STEPHEN HORMEK	WOLF POINT, MONTANA	3 AC.	0.80 AC.	0.47 AC.	0.33 AC.	2.4 AC.		0.15 AC.
16	FORT PECK TRIBE ALLOT. 3508	7703 N.E. 203 RD, BATHELL, WASH.	40 AC.	2.9 AC.	1.8 AC.	1.1 AC.	34.7 AC.	2.4 AC.	0.32 AC.
17	J. PERRY & M.M. BROWN, 1/2 INT.	WOLF POINT, MONTANA	40 AC.	1.9 AC.	1.2 AC.	0.7 AC.		37.4 AC.	0.50 AC.
18	ROBERT F. LAROQUE, 2481	1508 18TH AVE, APT. # 2, MINNEAPOLIS, MINN.	SEE SHEET #			6			

FED. ROAD DIST. NO.	STATE OF	FED. AID PROJECT NUMBERS		STATE NO.	SHEET NO.	TOTAL SHEETS
8	MONTANA	CONST. NO.	R/W NO.			
			RF-266(12)	1266-12	5	13

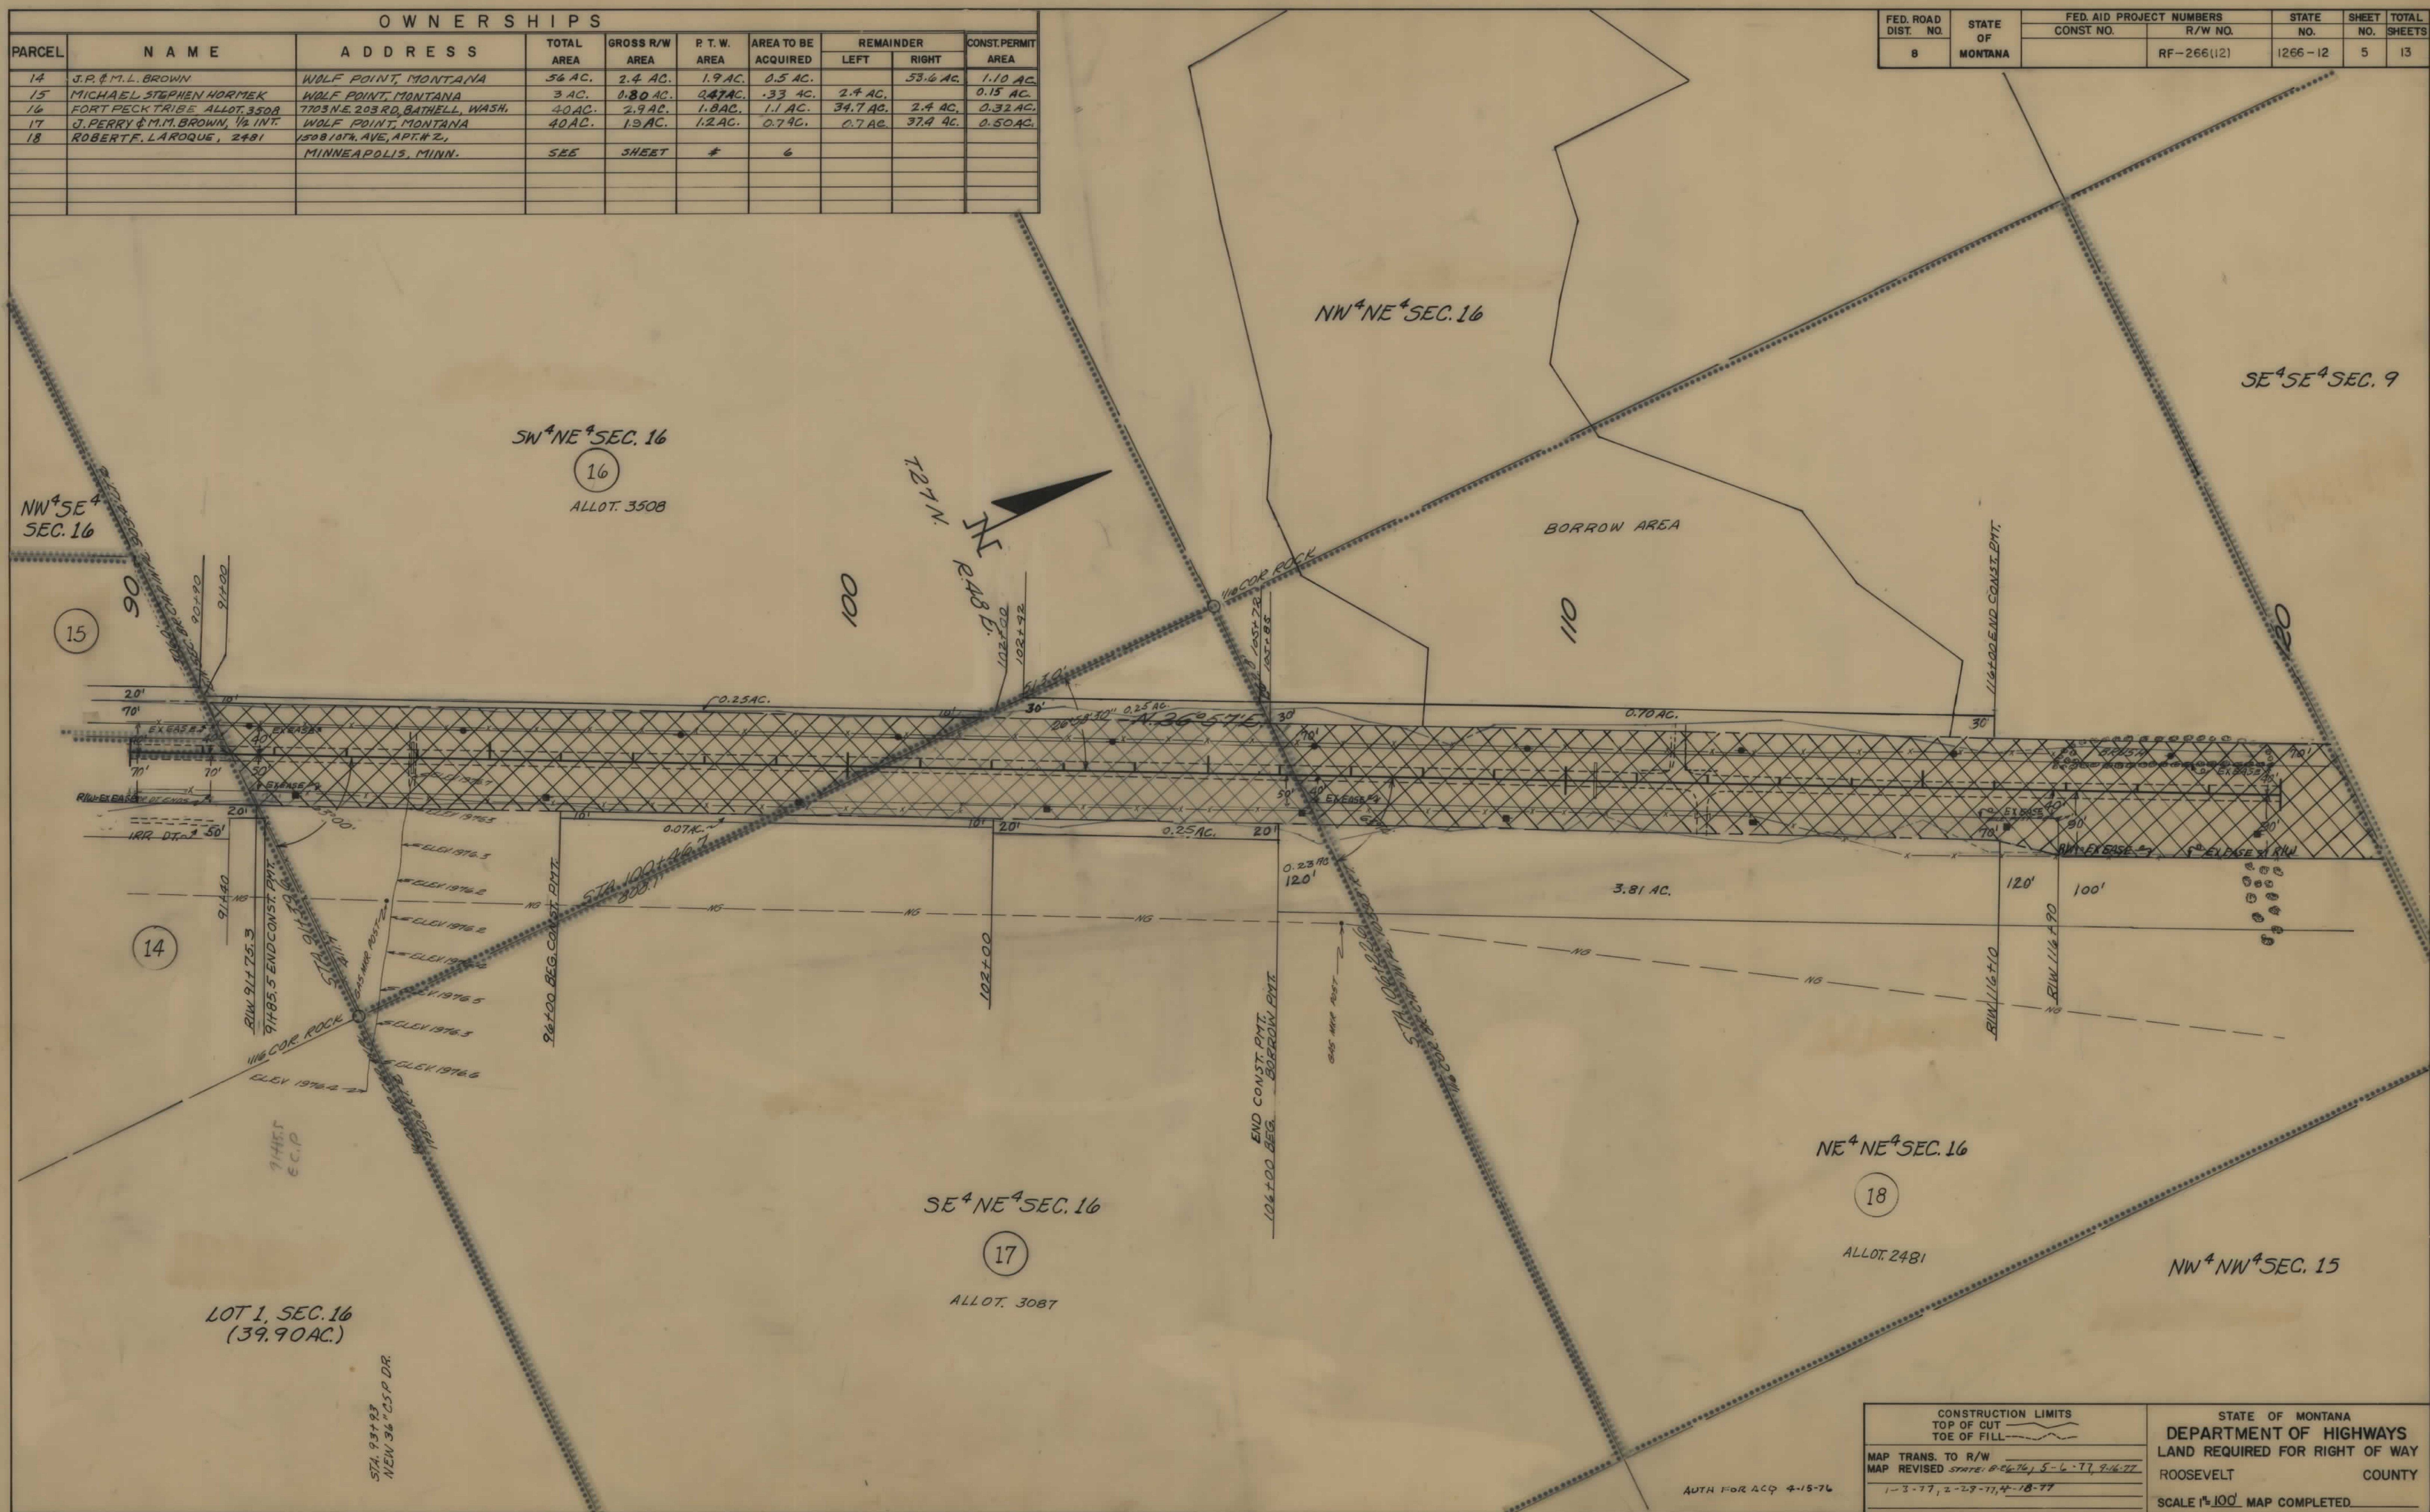

CONSTRUCTION LIMITS		STATE OF MONTANA	
TOP OF CUT	TOE OF FILL	DEPARTMENT OF HIGHWAYS	
MAP TRANS. TO R/W		LAND REQUIRED FOR RIGHT OF WAY	
MAP REVISED STATE: 8-6-76, 5-6-77, 9-16-77		ROOSEVELT COUNTY	
1-3-77, 2-28-77, 4-18-77		SCALE 1"=100' MAP COMPLETED	

OWNERSHIPS									
PARCEL	NAME	ADDRESS	TOTAL AREA	GROSS R/W AREA	P.T.W. AREA	AREA TO BE ACQUIRED	REMAINDER		CONST. PERMIT AREA
							LEFT	RIGHT	
18	ROBERT F. LA ROQUE, 2481	1508 10TH AVE., APT. 2, MINNEAPOLIS, M.	40 AC.	5.0 AC.	3.2 AC.	1.8 AC.	17.1 AC.	17.4 AC.	0.73 AC.
19	L. & G. E. LIPPERT JR. & A. L. WILHELM	WOLF POINT, MONTANA	74.06 AC.	2.10 AC.	1.0 AC.	1.1 AC.	73.96 AC.		0.15 AC.
20	H. E. ISLE	" " "	3.94 AC.	1.47 AC.	1.1 AC.	0.37 AC.		2.97 AC.	0.83 AC.
21	LOUISE COURCHENE, 1913	314 N. MARYLAND AVE, GLENDALE, CAL.	40 AC.	0.91 AC.	0.37 AC.	0.54 AC.		39.09 AC.	0.50 AC.
22	G. H. & J. C. STENSLAND	WOLF POINT, MONTANA	140 AC.	1.6 AC.	1.3 AC.	0.3 AC.	158.4 AC.		0.25 AC.
23	LUCY M. MITCHELL, ALLOT. 1454	" " "	40 AC.	2.3 AC.	1.4 AC.	0.9 AC.		37.7 AC.	0.11 AC.
24	D. & Y. HEIDNER	" " "	SEE SHEET #						
25	MORRIS CAMRUD	" " "	" " "						

FED. ROAD DIST. NO.	STATE OF MONTANA	FED. AID PROJECT NUMBERS	STATE NO.	SHEET NO.	TOTAL SHEETS
8	MONTANA	CONST. NO. R/W NO.	RF-266(12)	1266-12	6 13




NOTE		CONSTRUCTION LIMITS		STATE OF MONTANA	
CONSTRUCTION LIMITS INCLUDE BACKSLOPE ROUNDING		TOP OF CUT TOE OF FILL		DEPARTMENT OF HIGHWAYS	
AUTH FOR ACQ 4-15-76		MAP TRANS. TO R/W MAP REVISED 1-3-77, 5-6-77, 11-3-77, 11-11-77		ROOSEVELT COUNTY	
				SCALE 1"=100' MAP COMPLETED	

FED. ROAD DIST. NO.	STATE OF	FED. AID PROJECT NUMBERS		STATE NO.	SHEET NO.	TOTAL SHEETS
		CONST NO.	R/W NO.			
8	MONTANA		R F-266(12)	1266-12	7	13



OWNERSHIPS									
PARCEL	NAME	ADDRESS	TOTAL AREA	GROSS R/W AREA	P.T.W. AREA	AREA TO BE ACQUIRED	REMAINDER		CONST. PERMIT AREA
							LEFT	RIGHT	
28	KENCO REFINING, INC.	8500 VILLAGE DR. SAN ANTONIO, TEXAS 77002	14.22 AC.	8.8 AC.	4.4 AC.	2.4 AC.	30.73 AC.	74.69 AC.	0.63 AC.
29	RICHARD LYMAN ROBERTS, 2381 BOX 434	WOLF POINT, MONTANA	40 AC.	1.2 AC.	0.8 AC.	0.4 AC.	0.3 AC.	38.5 AC.	0.05 AC.
31	SHOOTER 1647		SEE SHEET		NO. 9				
30	DALE L. & MARY LOU MILLER	POPLAR, MONTANA	26.8 AC.	4.60 AC.	3.07 AC.	1.53 AC.		22.2 AC.	0.15 AC.

FED. ROAD DIST. NO.	STATE OF	FED. AID PROJECT NUMBERS	STATE NO.	SHEET NO.	TOTAL SHEETS
8	MONTANA	CONST. NO. R/W NO.			
		RF-266(12)	1266-12	8	13

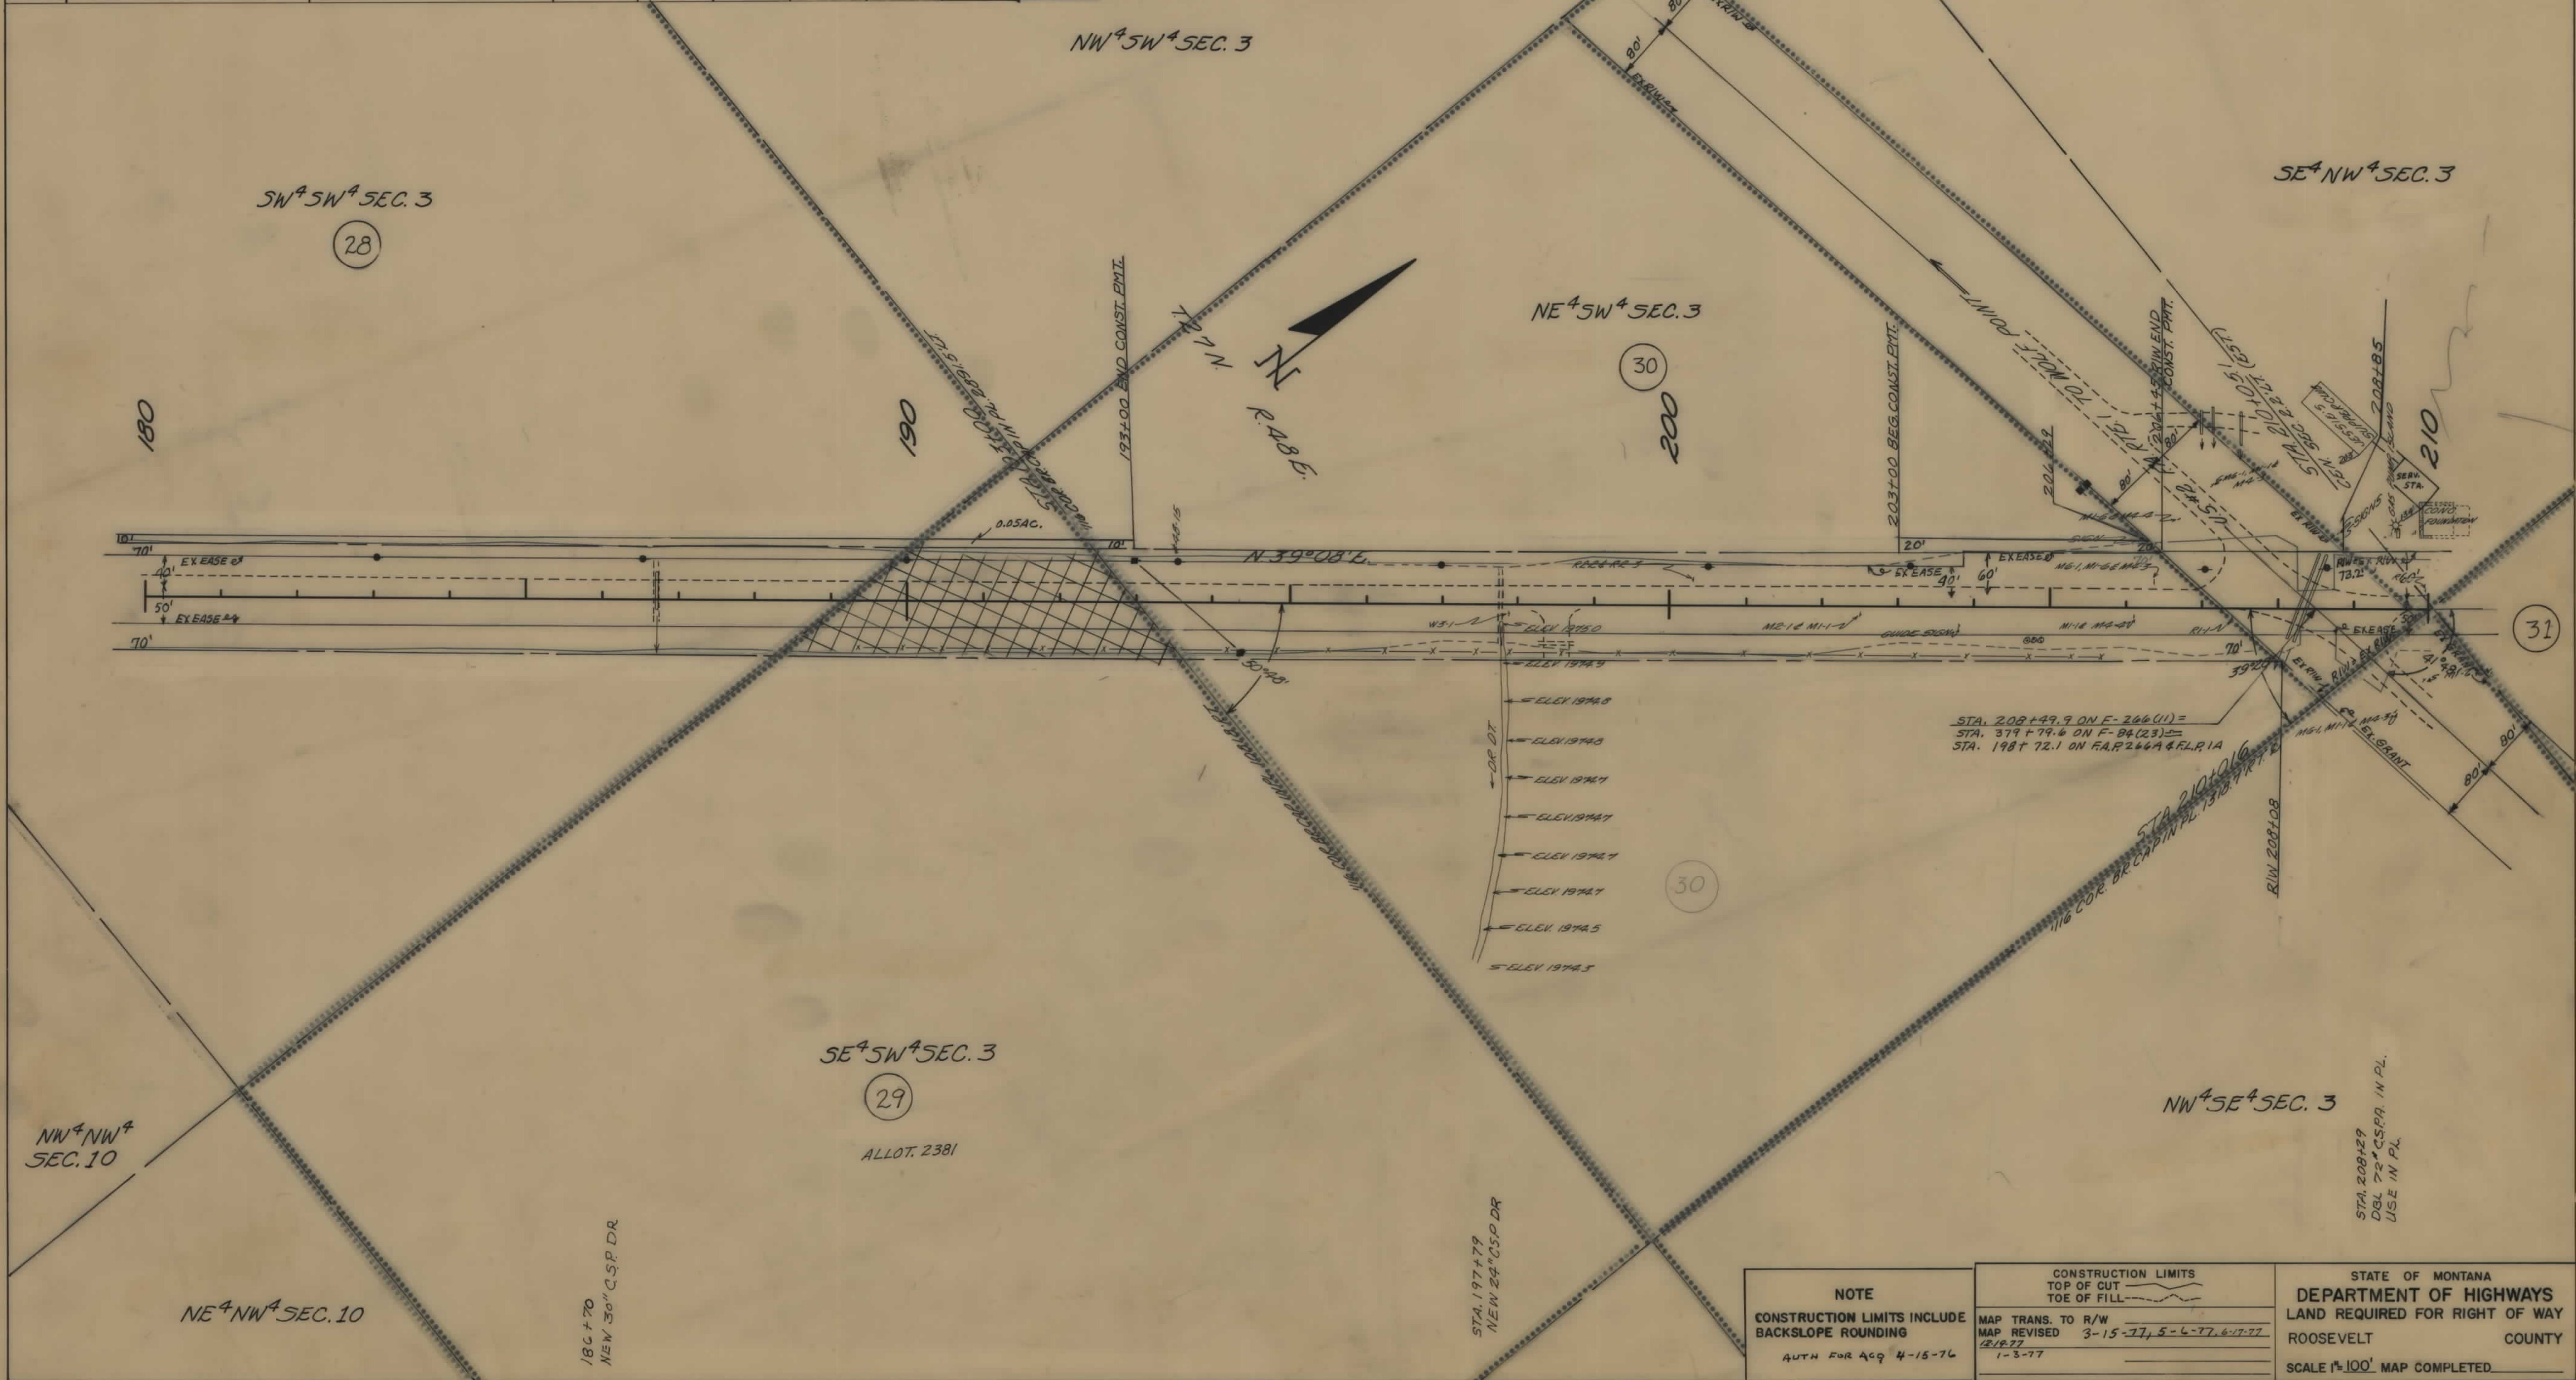

OWNERSHIPS										
PARCEL	NAME	ADDRESS	TOTAL AREA	GROSS R/W AREA	P.T.W. AREA	AREA TO BE ACQUIRED	REMAINDER		CONST. PERMIT AREA	EASEMENT AREA
							LEFT	RIGHT		
31	FORT PECK TRIBES, ALLOT 1647		40 AC.	4.96 AC.	3.24 AC.	1.76 AC.	11.84 AC.	23.2 AC.	1.96 AC.	
32	D.S. & G.W. BRIDGES	WOLF POINT, MONTANA	40 AC.	4.4 AC.	2.94 AC.	1.5 AC.	28.7 AC.	6.9 AC.	1.13 AC.	
33	WOLF POINT ENTERPRISES	" " "							2.82 AC.	
34	W.J. & KATIE STARK	" " "								
	D.L. & K.R. ROY	" " "	SEE SHEET #			11				

FED. ROAD DIST. NO.	STATE OF MONTANA	FED. AID PROJECT NUMBERS		STATE NO.	SHEET NO.	TOTAL SHEETS
		CONST. NO.	R/W NO.	1266-12	9	13



NOTE

CONSTRUCTION LIMITS INCLUDE BACKSLOPE ROUNDING

AUTH FOR ACQ 4-15-76

CONSTRUCTION LIMITS

TOP OF CUT

TOE OF FILL

MAP TRANS. TO R/W

MAP REVISED STATE

5-13-76, 6-26-76

5-13-77, 6-27-77

1-3-77, 6-13-77

STATE OF MONTANA

DEPARTMENT OF HIGHWAYS

LAND REQUIRED FOR RIGHT OF WAY

ROOSEVELT COUNTY

SCALE 1"=100' MAP COMPLETED

