


PLANS

NOT

TO

SCALE

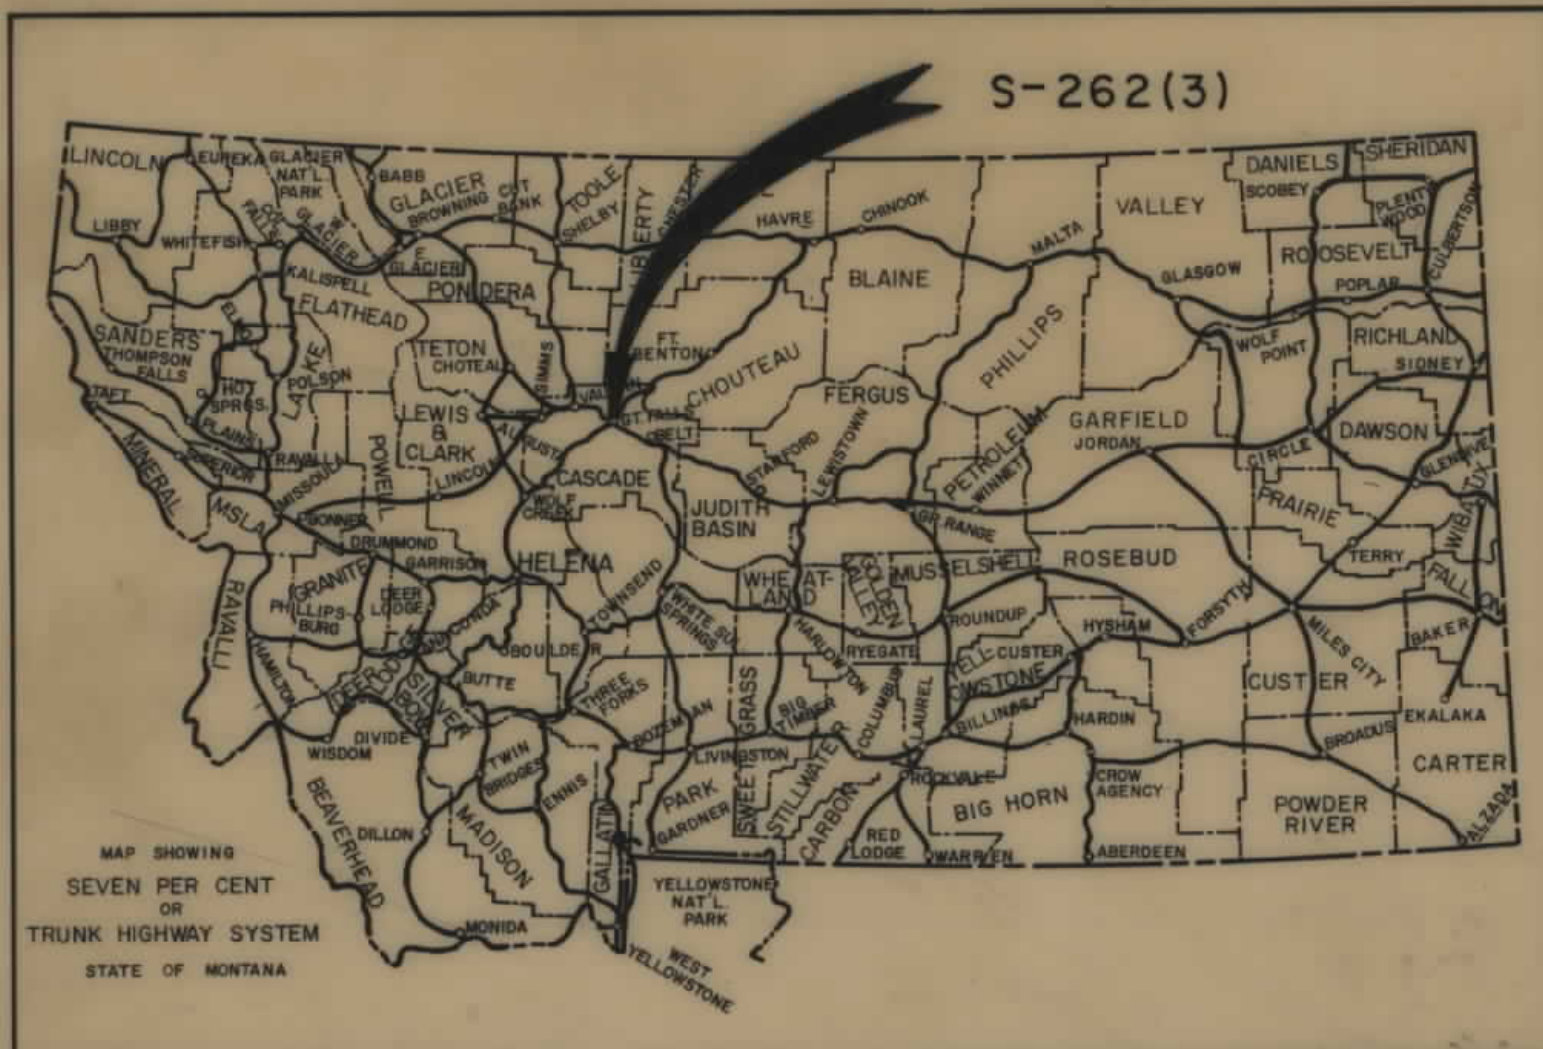

STATE OF MONTANA
DEPARTMENT OF HIGHWAYS
RIGHT OF WAY PLAN OF
FEDERAL AID PROJECT NO. S-262(3) R/W
13TH ST. SO. GREAT FALLS
CASCADE COUNTY
MILES 3.919



S-262(3) R/W
S-262(1) CONST.

CONVENTIONAL SIGNS

RIGHT OF WAY LINE	
CENTERLINE (C) OR PROJECTED LINE	
STK'D. CENTERLINE	
PARCEL NUMBER	
OWNERSHIP BOUNDARY	
R/W USE EXISTING R/W LT. OR RT.	
PRESENT TRAVELED WAY (P.T.W.)	
R/W LINE FENCED	
RAILROAD R/W	
CONSTRUCTION LIMITS	
FENCE LINE	
CONTROL OF ACCESS WITH FENCE	
CONTROL OF ACCESS WITHOUT FENCE	
GATE IN FENCE	
CATTLE GUARD=24'	
STATE & NATIONAL BORDER LINES	
CITY OR TOWN LIMITS LINE	
COUNTY LINE	
RESERVATION LINE	
TOWNSHIP & SECTION LINE	
1/2 SECTION LINE	
1/4 SECTION LINE	
SECTION CORNER	
1/4 SECTION COR.	
1/6 SECTION COR.	
CENTER OF SECTION	
TELEPHONE OR TELEGRAPH POLES IN PLACE	
POWER POLES IN PLACE	
TEL. OR TEL. OR POWER POLES TO BE MOVED	
NEW PIPES	
OLD PIPES IN PLACE	
OUTLET DITCH	
INLET DITCH	
DITCHES	
CHANNEL CHANGES	
BRIDGE	
RAILROADS	

O+00.0 BEG. S-262() CONST.=
P.O.C. 128+29.05 NRS 329 "B"=
P.O.T. 6+45.7~RIVER ROAD

1+71.0 BEG. S-262(3) R/W

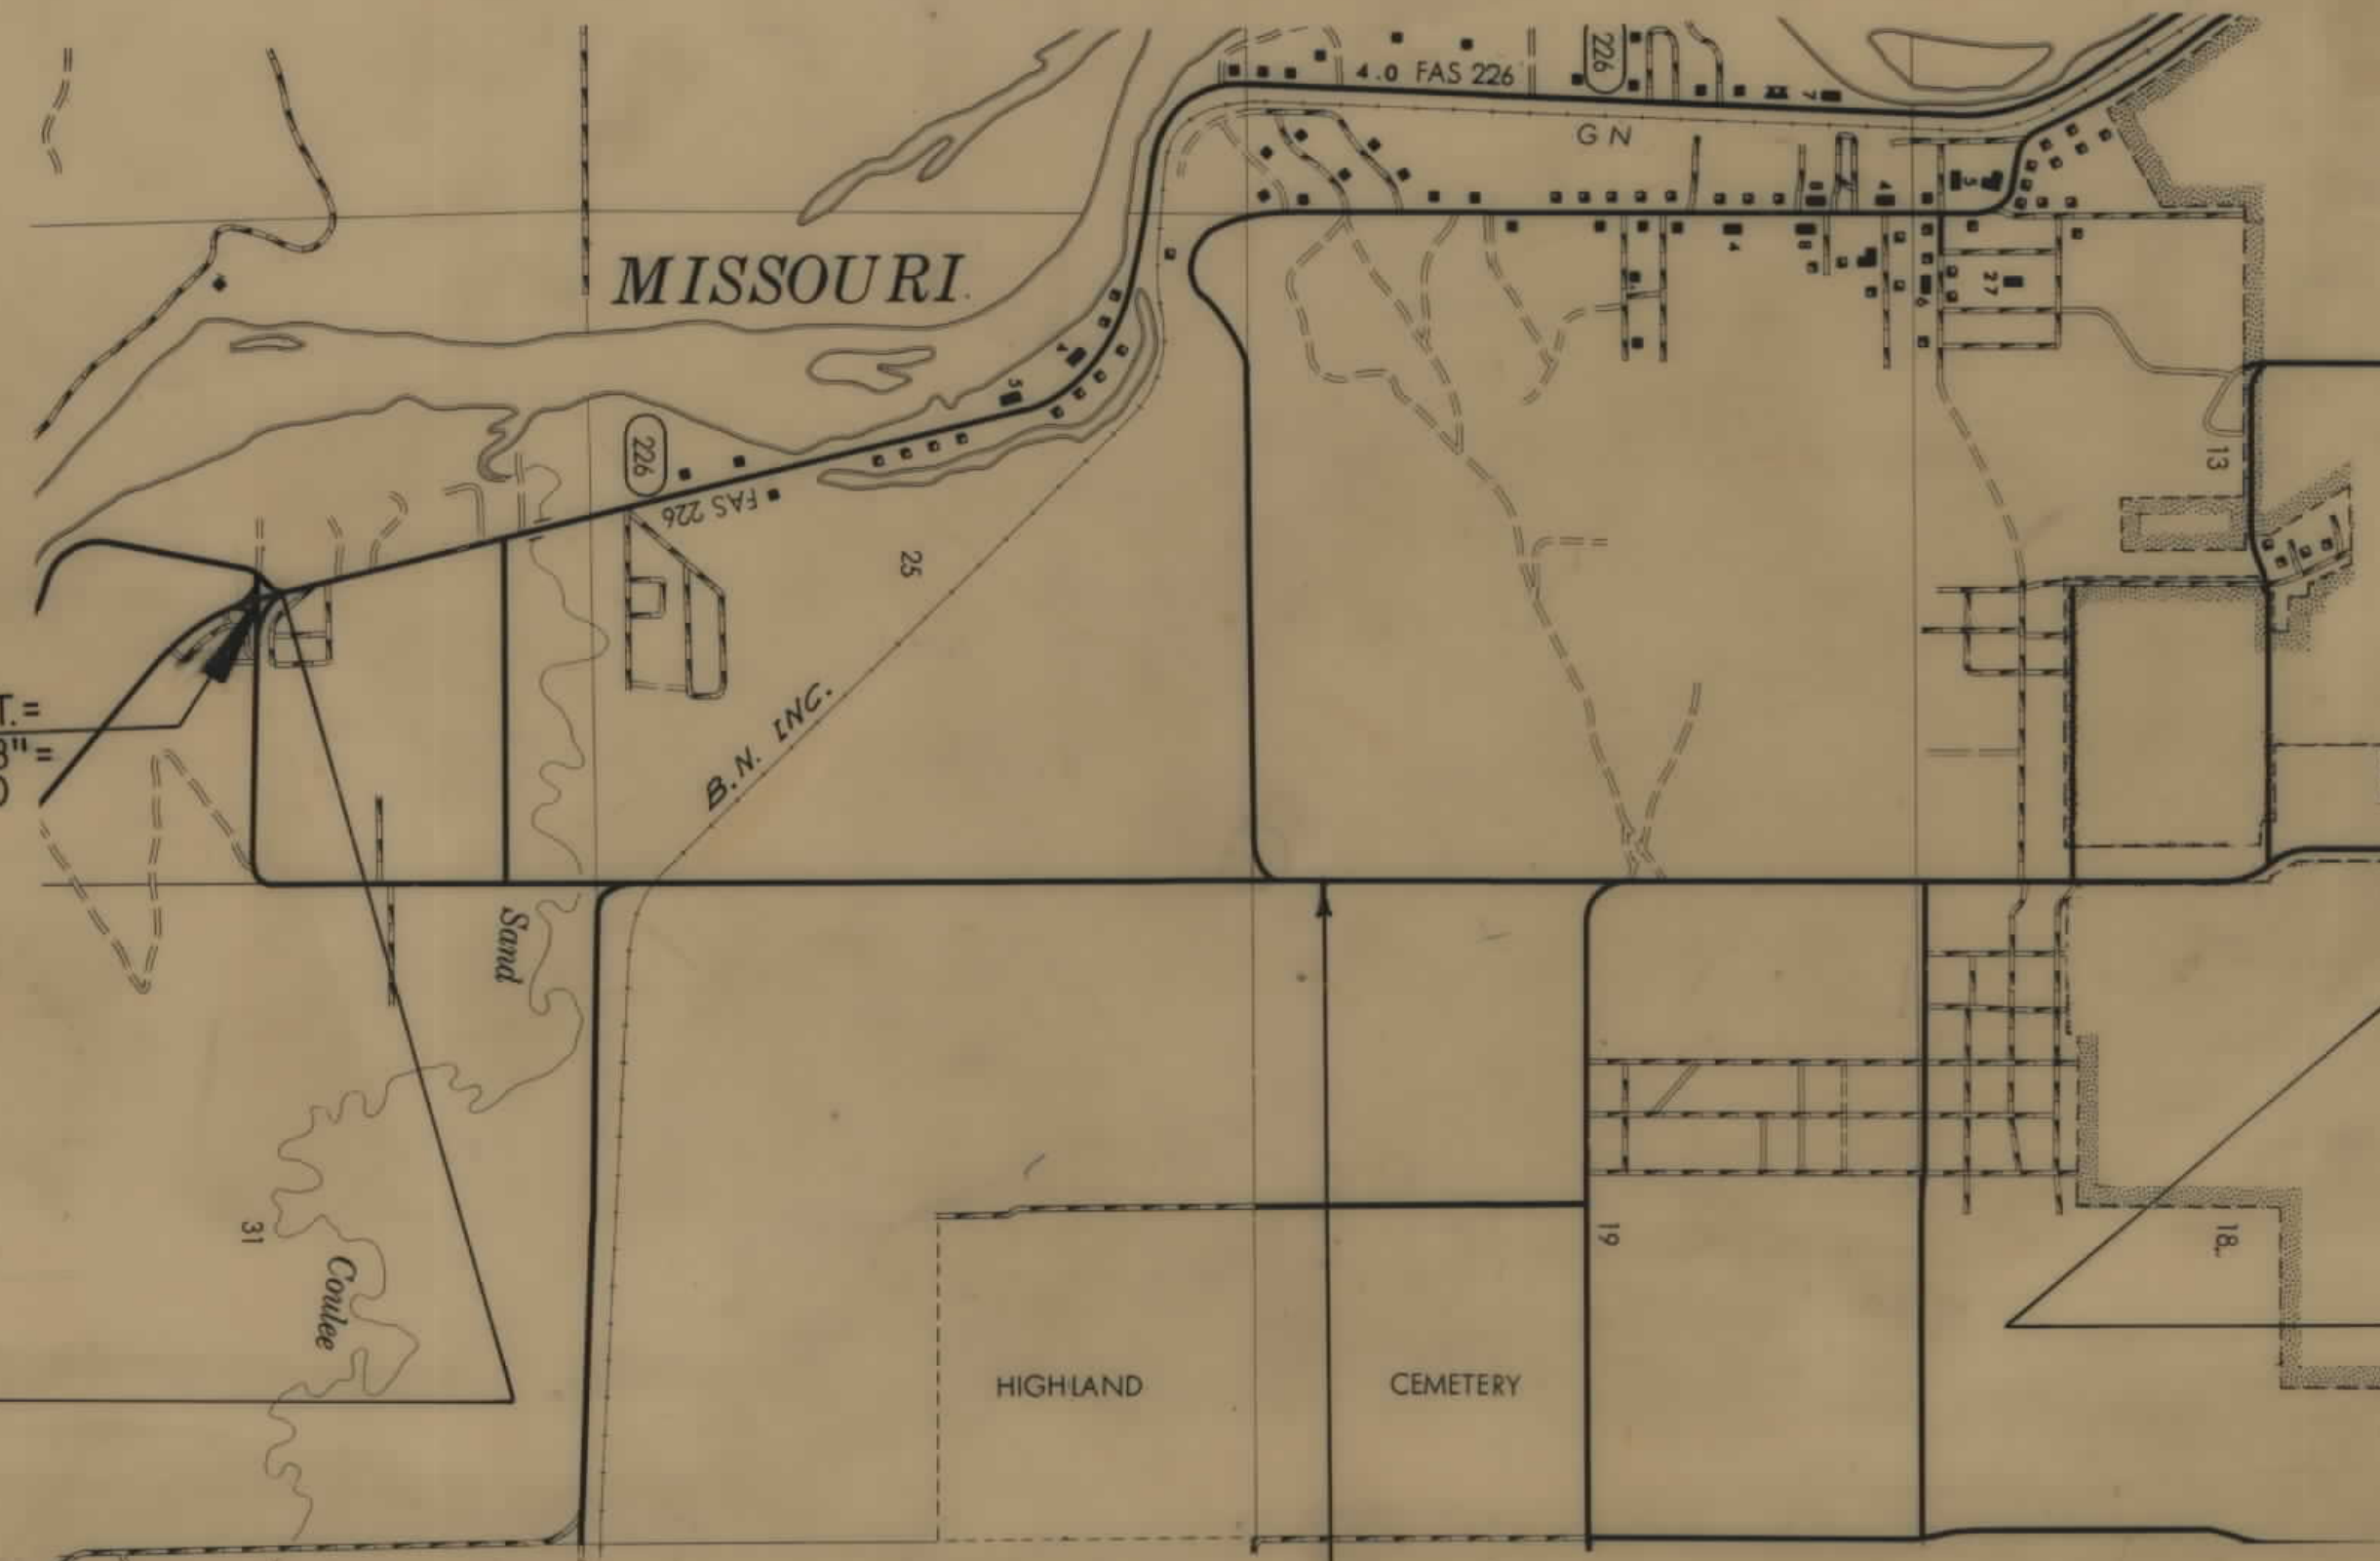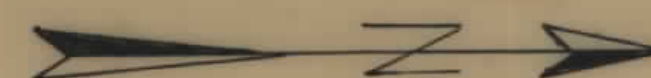

END RURAL SEC. BEG. URBAN SEC.

INDEX

PARCEL NO.	OWNERSHIPS	SHEET NO.
81.	GEORGE & MARCIA J. KOZIK	14
82 & 83	MICHAEL P. DORAN ETAL.	14
84.	ALLEN A. & DONNA M. BUNDTROCK	14
85.	ARTHUR H. & VERONICA G. ANDERSON	14
86.	THOMAS A. & GEORGIA L. DUVAL	14
87.	RONALD A. & CONNIE A. RUST	14
88.	CLAUDE ROY & SHIRLEY I. DUDAS	14
89.	RUFFO J. & VERONICA MICHELOTTI	14
90.	GEORGE POULOS	14
91.	DELETED	14
92 & 94	DONALD W. & MARIAN W. REYNOLDS	14
93.	JOHN T. MITCHELLS	14
95.	WILLIAM B. & MILDRED V. GILSTRAD	14
96 & 98	RALPH A. & MARIAN B. KUSKE	14, 15
97.	HILL GREST CO.	14, 15
99.	DARRELL P. CROUCH	15
100.	GERALD A. & DONNA M. PRIMMER	15
101.	GENEVIEVE W. THURBER	15
102.	DONALD L. OSTREM ETAL.	15
103.	BYRON L. & PATRICIA E. ARMSTRONG	15
104.	DURNE D. & LOIS M. DOCKTER	15
105.	DICK OLSON CONST. INC.	15
106.	SCOTTISH RITE TEMPLE ASSOC.	15
107.	CHAPEL OF CHIMES FUNERAL HOME	15
108.	G. G. GREGOIRE & SONS INC.	15
109.	ROBERT MCKEY INC.	15
110.	HOLIDAY VILLAGE	15, 16
111.	ROBERT J. GRANNETT ETAL.	15
112.	EDWIN F. HARRIS	15
113.	PHILLIP B. & MARY GRAY	16
114.	MIKE GUON ETAL.	16
115.	HUBERT W. & ERNA J. OJALA	16
116.	STEPHEN A. KENNISON	4
117.	B. DALE & JUDY ANN DODSON	4, 5
118.	ARTHUR & MARY STONE	15
119.	FLORENCE FRANKLIN	2, 3

INDEX


PARCEL NO.	OWNERSHIPS	SHEET NO.
120	CHRISTINA C. HOWARD	2.
201 & 202	SARAH E. KENNISON	3, 4

INDEX

PARCEL NO.	OWNERSHIPS	SHEET NO.
1.	B. N. INC.	5, 6
2 & 3	MILDRED H. FLORY & C. D. WHITWORTH & J. SLEETER	2
4.	JAL J. GRAY	2
5.	RICHARDS & BILLY C. SMILEY	2
6.	DAVID C. & KAREN M. KILL PACK	2
7.	PEGGY ANN MANDVILLE	2
8.	HARRY & ELLA M. EGGER	3
9.	HENRY A. & SANDRA S. JORGENSEN	3
10.	PAUL F. & MONA ARNOTT	3
11.	WILLARD L. & DONNA J. LOW	3
12.	ROBERT B. & DOROTHY L. FRANKLIN	3
13.	NONA C. LEMIEUX	3
14.	RICHARD A. & MARY T. SNODGRASS	3
15.	BERT H. & JOAN L. EARL	3
16.	JAMES Wm. & LOTTIE M. TODD	3
17.	EDLA A. MINER	3
18.	FRANK V. & VIOLET M. DANIELS	3, 4
19.	RAYMOND L. & JOSEPHINE REISENIMER	3
20.	GEORGE E. & SARAH E. KENNISON	3, 4
21.	JAMES R. & HUETTA A. BLOOMDAHL	4
22.	E. J. M. COLLUM & LEO & CLARA OVERFELT	4
23.	THOMAS C. & DONNA M. O'CONNOR	4
24 & 26	GEORGE E. & SARAH E. KENNISON ETAL.	4
25.	JOHN A. & KAREN CUBBAGE	4
27.	MERRIT J. & MABEL C. FLANAGAN	4
28.	EDWARD L. SHUBAT	4, 5
29.	DOUGLAS L. & KAREN JOHNSON	4
30.	EMIL & GERTRUDE S. JOHNSON	5
31.	FRANK W. SCHULTZ	5
32.	CASCADE COUNTY	5
33.	ALBERT & LAURA PRINZING	5
34.	MARIAM W. SHUBAT	5
35.	EDWIN & SHIRLEY ARNOTT	5
36.	AYSHIRE DAIRY INC.	6, 7, 8, 9, 10
37.	DAVID J. & CONSTANCE MCKAY	6
38.	JOHN J. & POLLY ANN QUINN	8
39.	GREAT FALLS CEMETERY ASSOC.	9, 10
40.	HARRIET O. MITCHELL	10, 11
41.	GREAT FALLS CEMETERY ASSOC.	10, 11
42, 43, 44.	WILLIAM FOX	11
45.	RALPH A. & WILLIAM A. RAMEL	11
46.	MARGARET V. SHARRON	11
47.	JOSEPHINE ENGLE	11
48.	RALPH S. & IRENE K. DIMKE	11, 12
49.	DICK OLSON	11
50.	RENO A. WOLF	11, 12
51.	FRANK F. & DOROTHY MUROLO	12
52.	HENRY & CLARA T. CECILE	12
53.	J. PAUL & JANET L. RUBIN	12
54.	BONNIE B. WARREN GRASSI	12
55.	CASCADE COUNTY	12
56 & 57	CYRIL E. JACOBSON ETAL.	12, 13
58 & 59	AMERICAN LEGION BLDG. CO. OF GT. FALLS	13
60.	JAMES J. & SHIRLEY R. SCHNEIBEL	13
61.	JOHANNA VAN DRIESSEN	13
62.	CITY OF GREAT FALLS	13
63.	DOROTHY D. FRANK	13
64 & 65	NICHOLAS L. & EVETTE P. HAVER	13
66.	EMMA LONGAN	13
67.	EMMA LONGAN ETAL.	13
68 & 69	EDWARD & EMILY ANN TINKER	13
70.	JOSEPH E. & SADIE H. PEPOS	13
71.	JAY DEE & ERMA FRITH KENNEDY	13
72.	MURRAY M. & GLENNA M. GUTHRIE	13
73 & 74	HAROLD A. & BETTY L. HOFMANN	13
75.	ETHEL M. LIDSTONE	13
76.	CHESTER A. BLACK	13
77.	NELLIE J. NEIL ETAL.	14
78.	LAWRENCE B. & STELLA D. GREEN	14
79.	MARCIA J. KOZIK	14
80.	HUGH E. & HUGH JOHN WILKINS	14

APPROVED:
APRIL 19 19 74

H.J. ANDERSON
DIRECTOR OF HIGHWAYS
BY: *[Signature]*
ACTING ADMINISTRATOR
ENGINEERING DIVISION

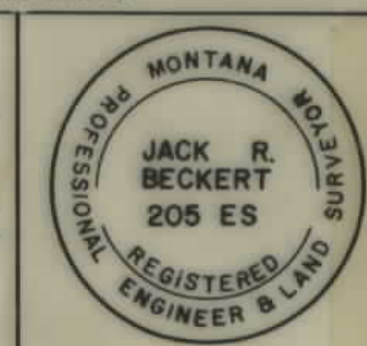


U.S. DEPARTMENT OF TRANSPORTATION
FEDERAL HIGHWAY ADMINISTRATION

APPROVED:


DIVISION ENGINEER DATE

Auth To Acquire 7-23-74
5-1-74, 6-19-74
7-29-74, 7-31-74

FED. ROAD DIST. NO.	STATE OF	FED. AID PROJECT NUMBERS		STATE NO.	SHEET NO.	TOTAL SHEETS
		CONST. NO.	R/W NO.			
8	MONTANA		S-262 (3)	3262-03	3	16

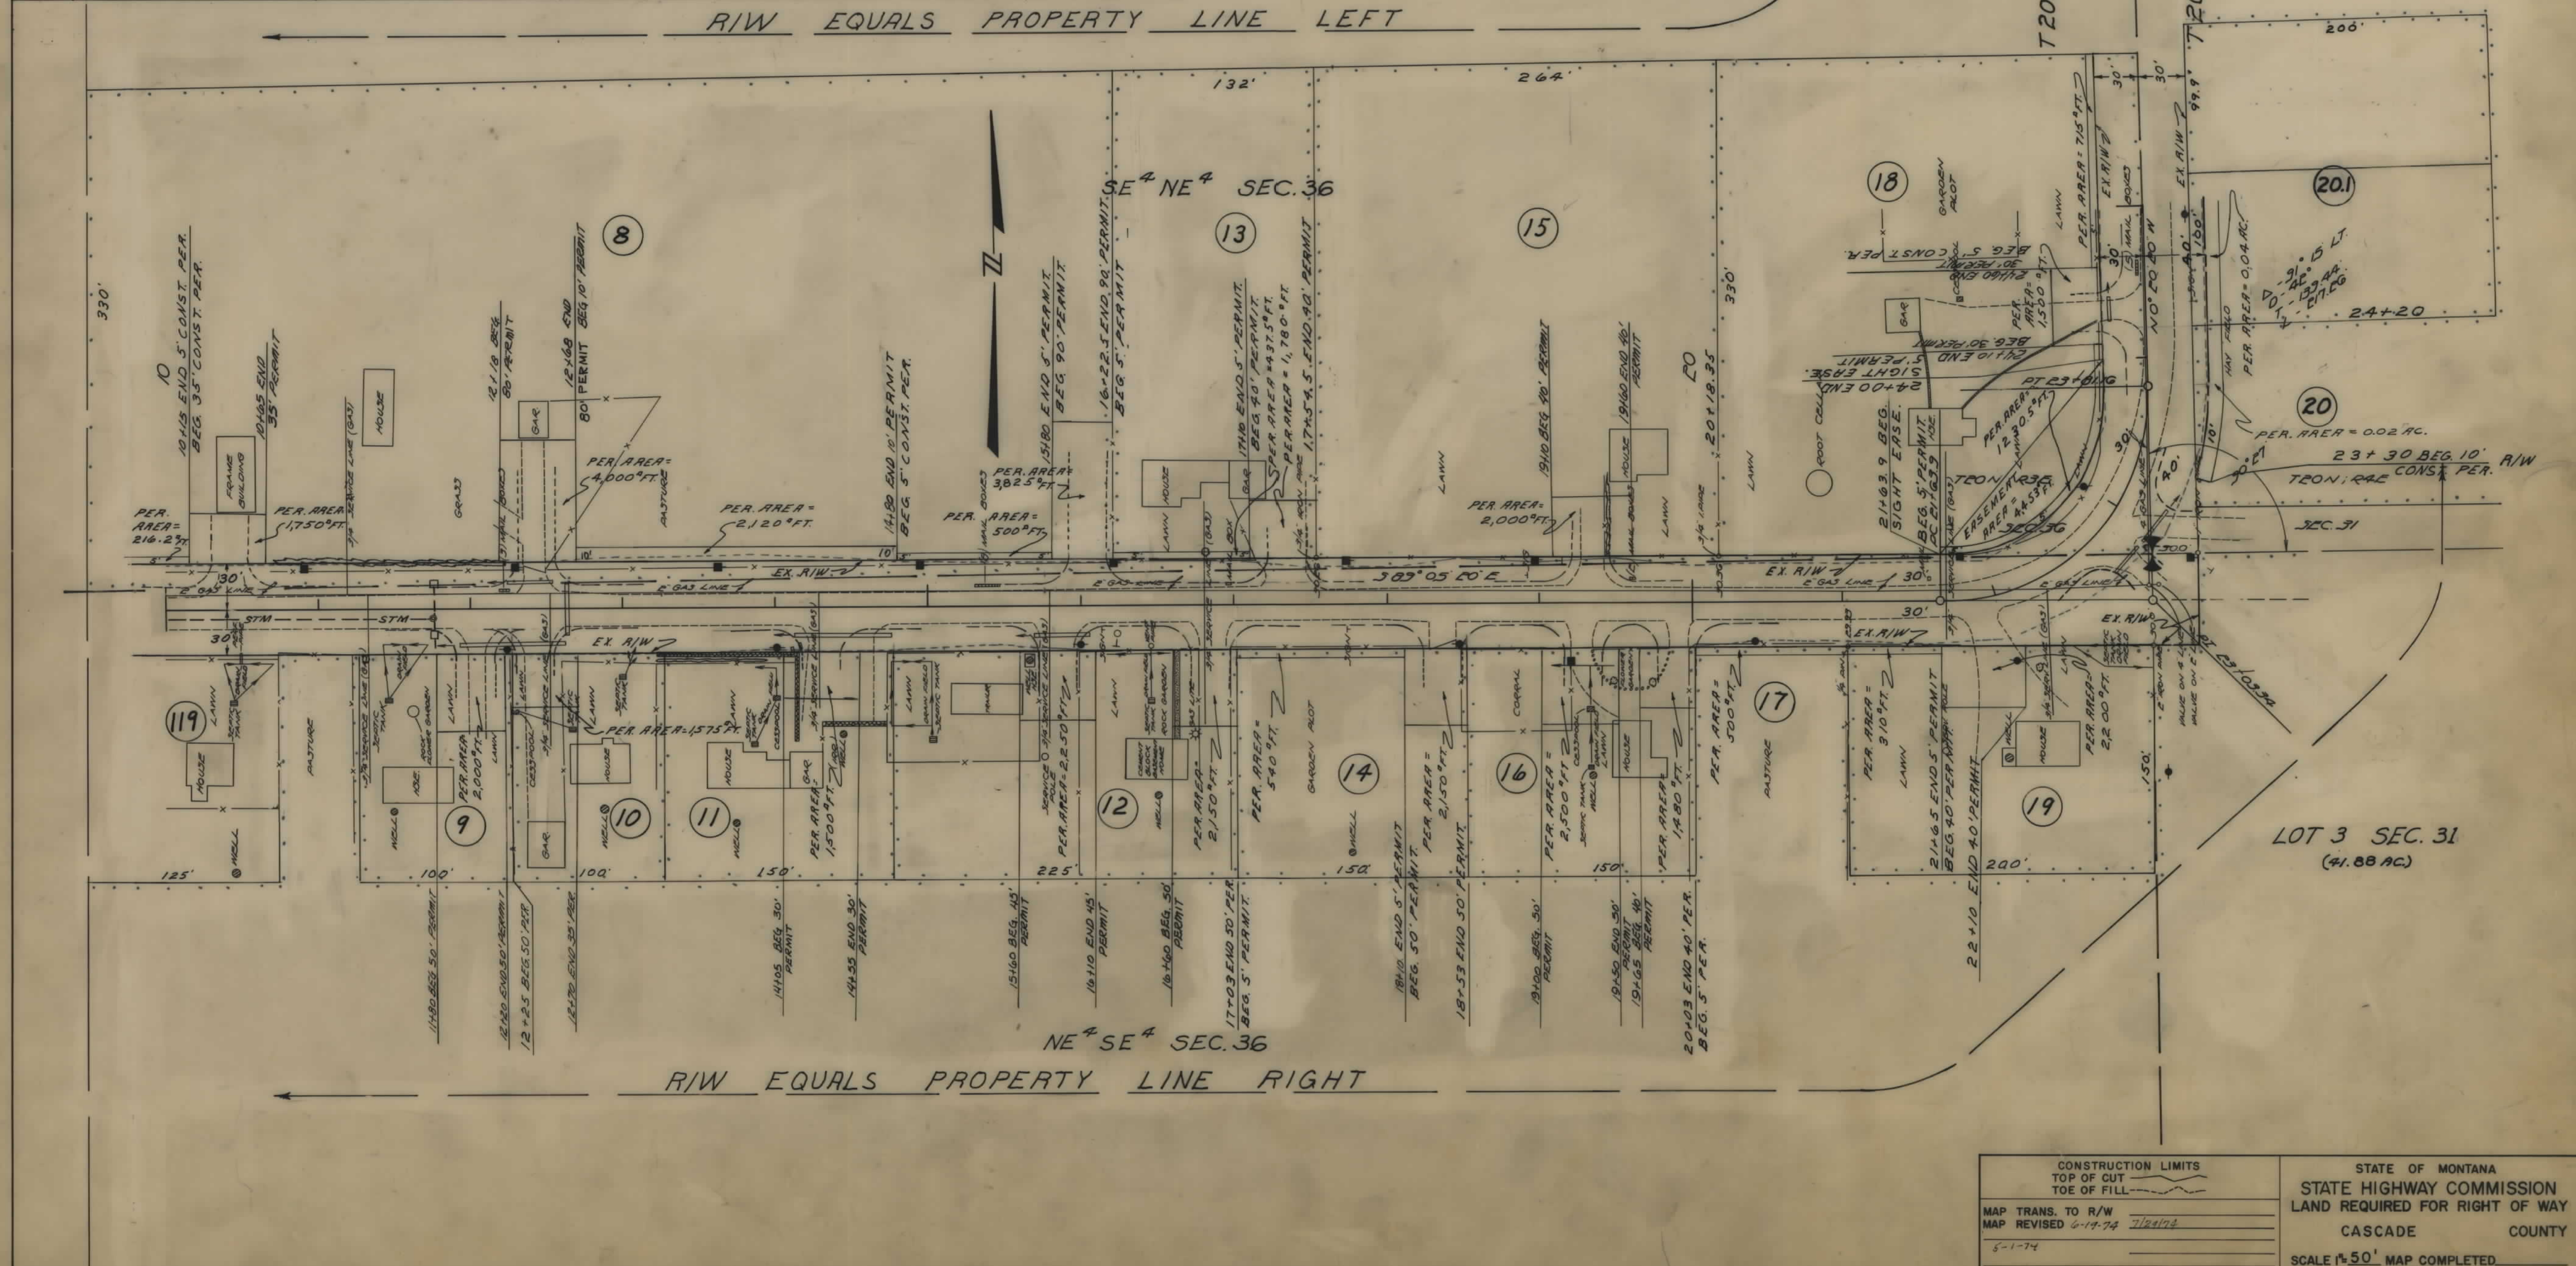


OWNERSHIPS												
PARCEL	NAME	ADDRESS	TOTAL AREA	GROSS R/W AREA	P.T.W. AREA	AREA TO BE ACQUIRED	REMAINDER		CONST. PERMIT AREA	EASE. PERMIT AREA		
							LEFT	RIGHT				
18.	FRANK V & VIOLET M. DANIELS	RTE. 1 GT. FALLS MONT.							344.53 FT.	44.53 FT.		
20.	GEORGE E. & SARAH E. HENNISON	" " "		0.07 AC.		0.07 AC.			0.03 AC.			
21.	JAMES R. & HUETTA R. BLOOMDAHL	818 NORTH BENTON, HELENA, MONT.	20,000 FT.	1,000 FT.		1,000 FT.		19,000 FT.	800 FT.			
22.	E.T. MCCOLLUM & LEO OVERFELT								3,285 FT.			
23.	THOMAS C. & DONNA M. O'CONNOR	GT. FALLS, MONT.							1,500 "			
24.	GEORGE E. & SARAH E. HENNISON	RTE. 1 GT. FALLS MONT.										
	ETAL.		18,750 FT.	500 FT.		500 FT.		18,250 FT.	375 "			
25.	JOHN R. & KAREN CUBBAGE	RTE. 1 GT. FALLS MONT.	0.69 AC.	0.09 AC.		0.09 AC.		0.60 AC.	0.02 AC.			
26.	GEORGE E. & SARAH E. HENNISON	ETAL. RTE. 1 GT. FALLS MONT.	15,000 FT.	720 FT.		720 FT.		14,270 FT.	80 FT.			
27.	MERRITT J. & MABEL C. FLANAGAN	RTE. 1 BOX 833 " " "	4.55 AC.	0.23 AC.		0.23 AC.	4.32 AC.					
28.	EDWARD L. SHUBAT	RTE. 1 BOX 78 " " "	19.98 "	1.30 "	0.13 AC.	1.17 "		18.81 AC.	0.48 AC.			
29.	DOUGLAS L. & KAREN JOHNSON	GT. FALLS, MONT.	2.95 "	0.26 "		0.26 "	2.69 "					
117.	B. DALE & JUDY ANN DODSON	GT. FALLS, MONT.	2.06 "	0.24 "		0.24 "	1.82 "					
116.	STEPHEN R. HENNISON	GT. FALLS, MONT.	0.61 "	0.04 "		0.04 "		0.57 AC.	0.05 AC.			
20.1	SARAH E. HENNISON	RTE. 1 GT. FALLS, MONT.	0.91 "	0.04 "		0.04 "		0.87 "	0.04 "			
20.2	" " "	" " "		0.10 "		0.10 "			0.03 "			

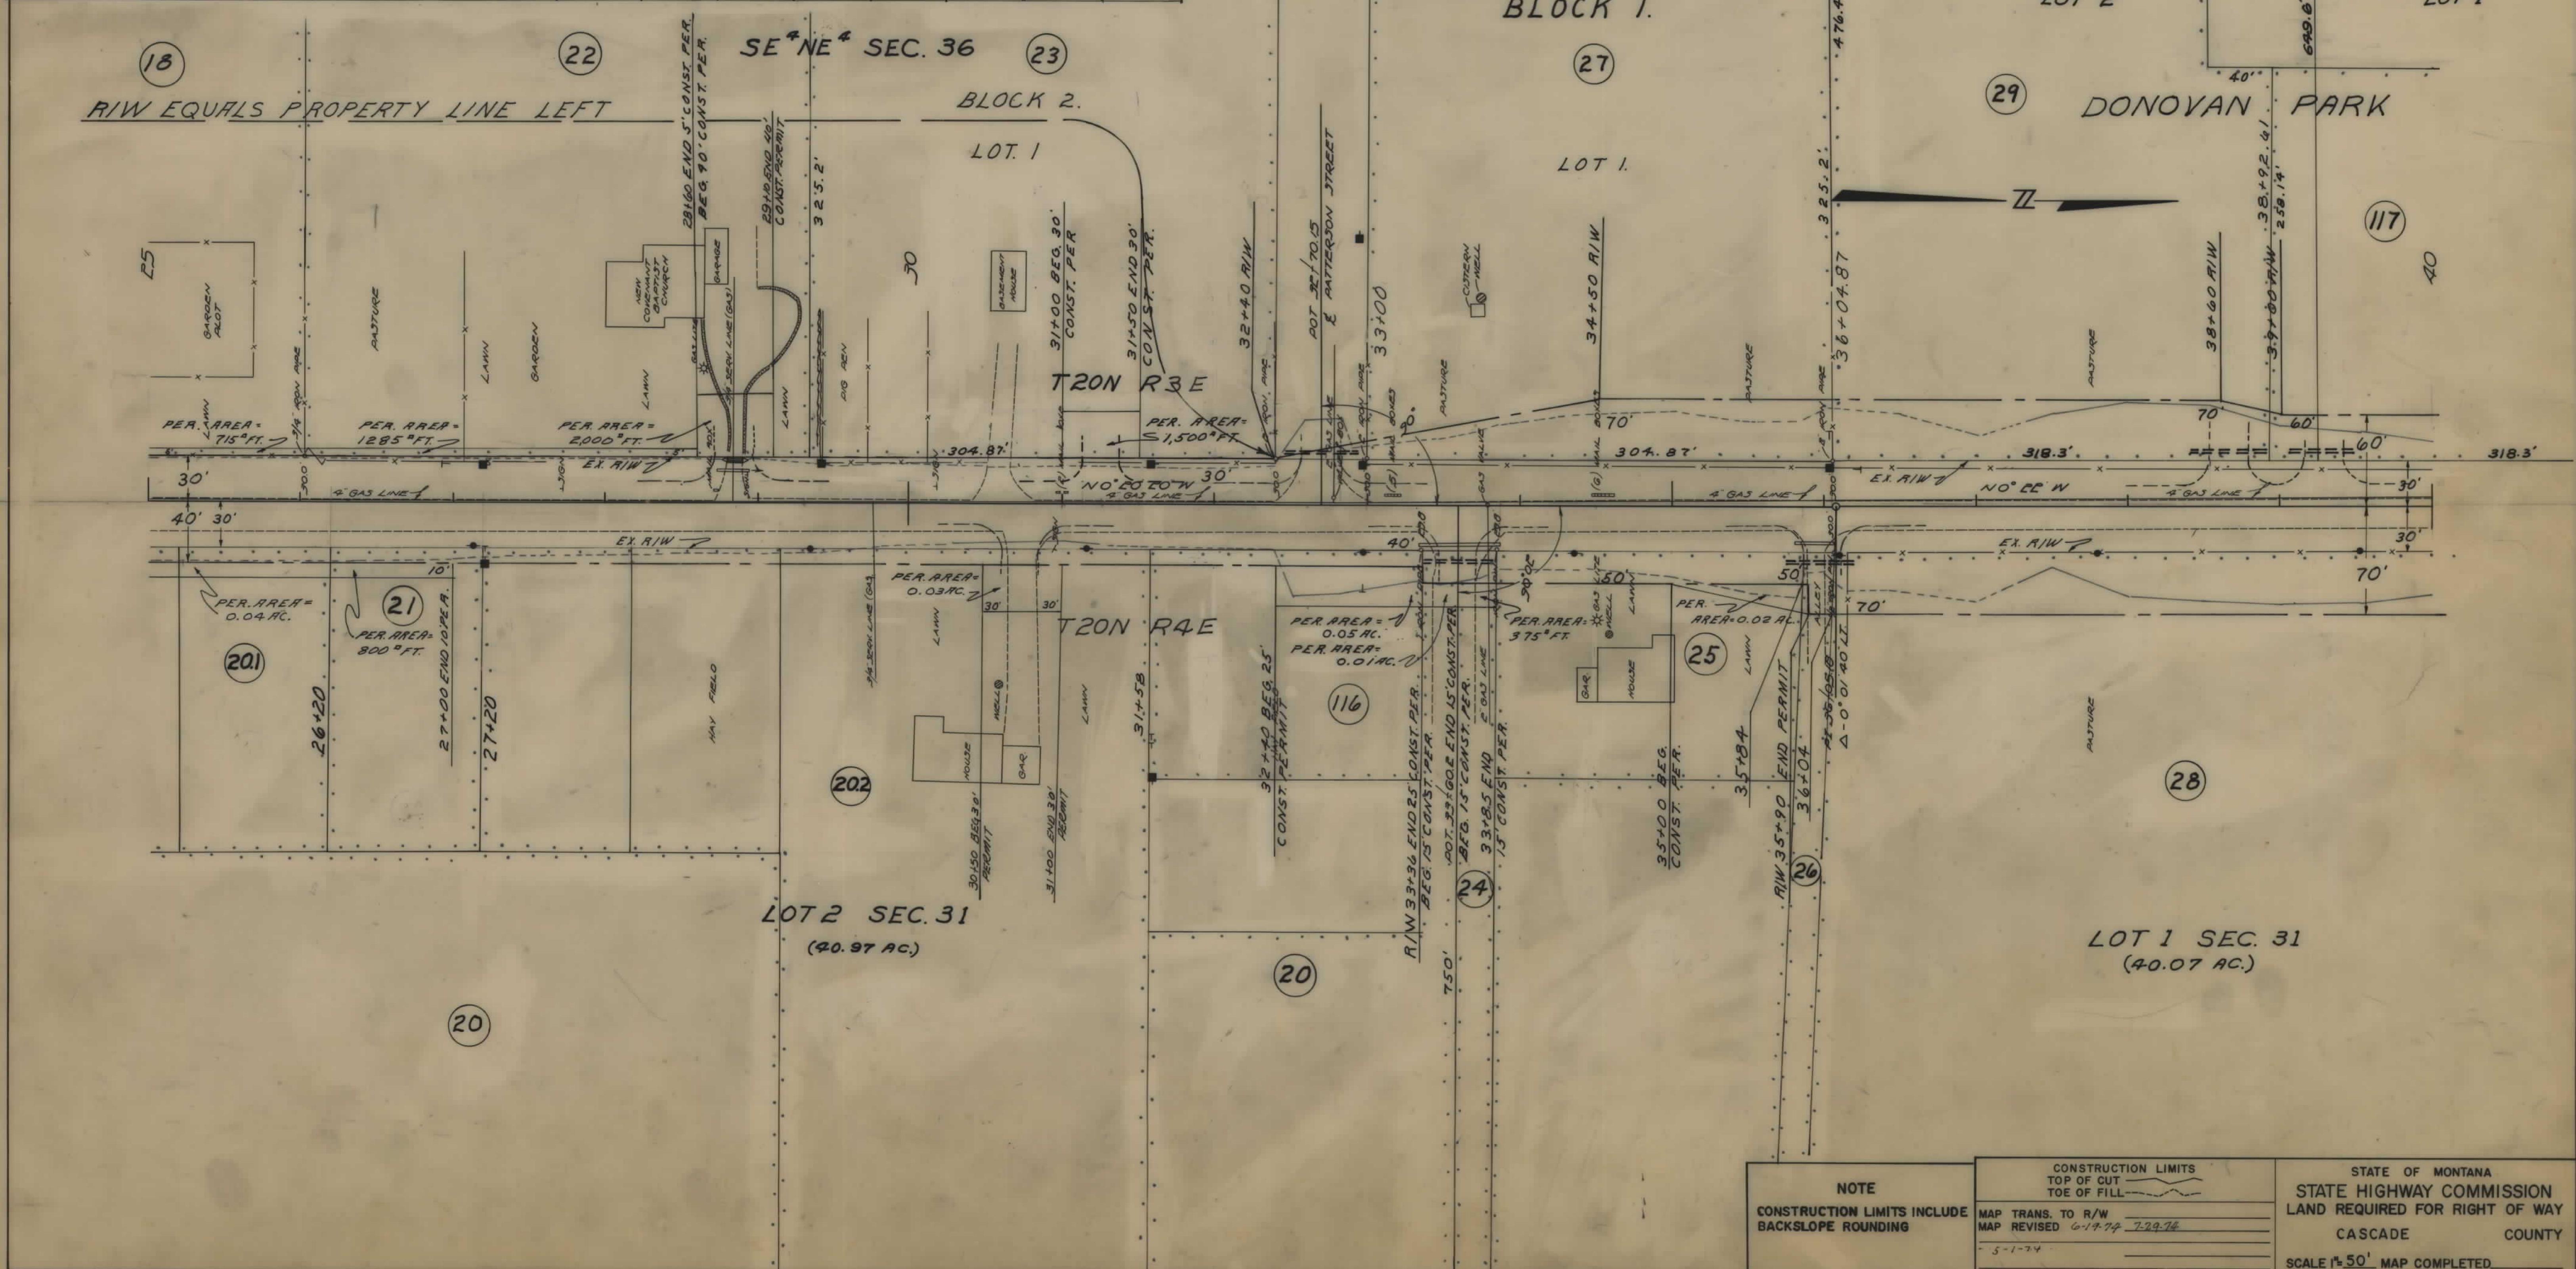

OWNERSHIPS									
PARCEL	NAME	ADDRESS	TOTAL AREA	GROSS R/W AREA	P.T.W. AREA	AREA TO BE ACQUIRED	REMAINDER		CONST. PERMIT AREA
							LEFT	RIGHT	
1.	B.N. INC.								
28.	EDWARD L. SHUBAT	RTE. 1 BOX 78, GT. FALLS, MONT.	19.98 AC.	0.80 AC.	0.30 AC.	0.50 AC.		18.81 AC.	0.10 AC.
117.	B. DALE & JUDY ANN DODSON	GT. FALLS, MONT.	2.06 "	0.24 "		0.24 "	1.82 AC.		
30.	EMIL & GERTRUDE S. JOHNSON	RTE. 1, SO. GT. FALLS, MONT.	3.17 "	0.22 "		0.22 "	2.95 "		0.04 "
31.	FRANK W. SCHULTZ	RTE. 1, " "	4.74 "	0.22 "		0.22 "	4.52 "		0.08 "
32.	CASCADE COUNTY	GRANT FALLS, MONT.		0.46 "		0.46 "			
33.	ALBERT & LAURA PRINZING	RTE. 1 BOX 621 GT. FALLS, MONT.	19.52 "	0.43 "	0.20 AC.	0.23 "	19.29 "		0.17 "
34.	MARIAM W. SHUBAT	RTE. 1 BOX 78 " "		0.60 "		0.60 "			
35.	EDWIN & SHIRLEY ARNOTT	RTE. 1 BOX 19 " "	4.77 "	0.09 "		0.09 "	4.68 "		0.07 "


FED. ROAD DIST. NO.	STATE OF	FED. AID PROJECT NUMBERS	STATE NO.	SHEET NO.	TOTAL SHEETS
8	MONTANA	CONST. NO. R/S-262 (3)	3262-03	5	16

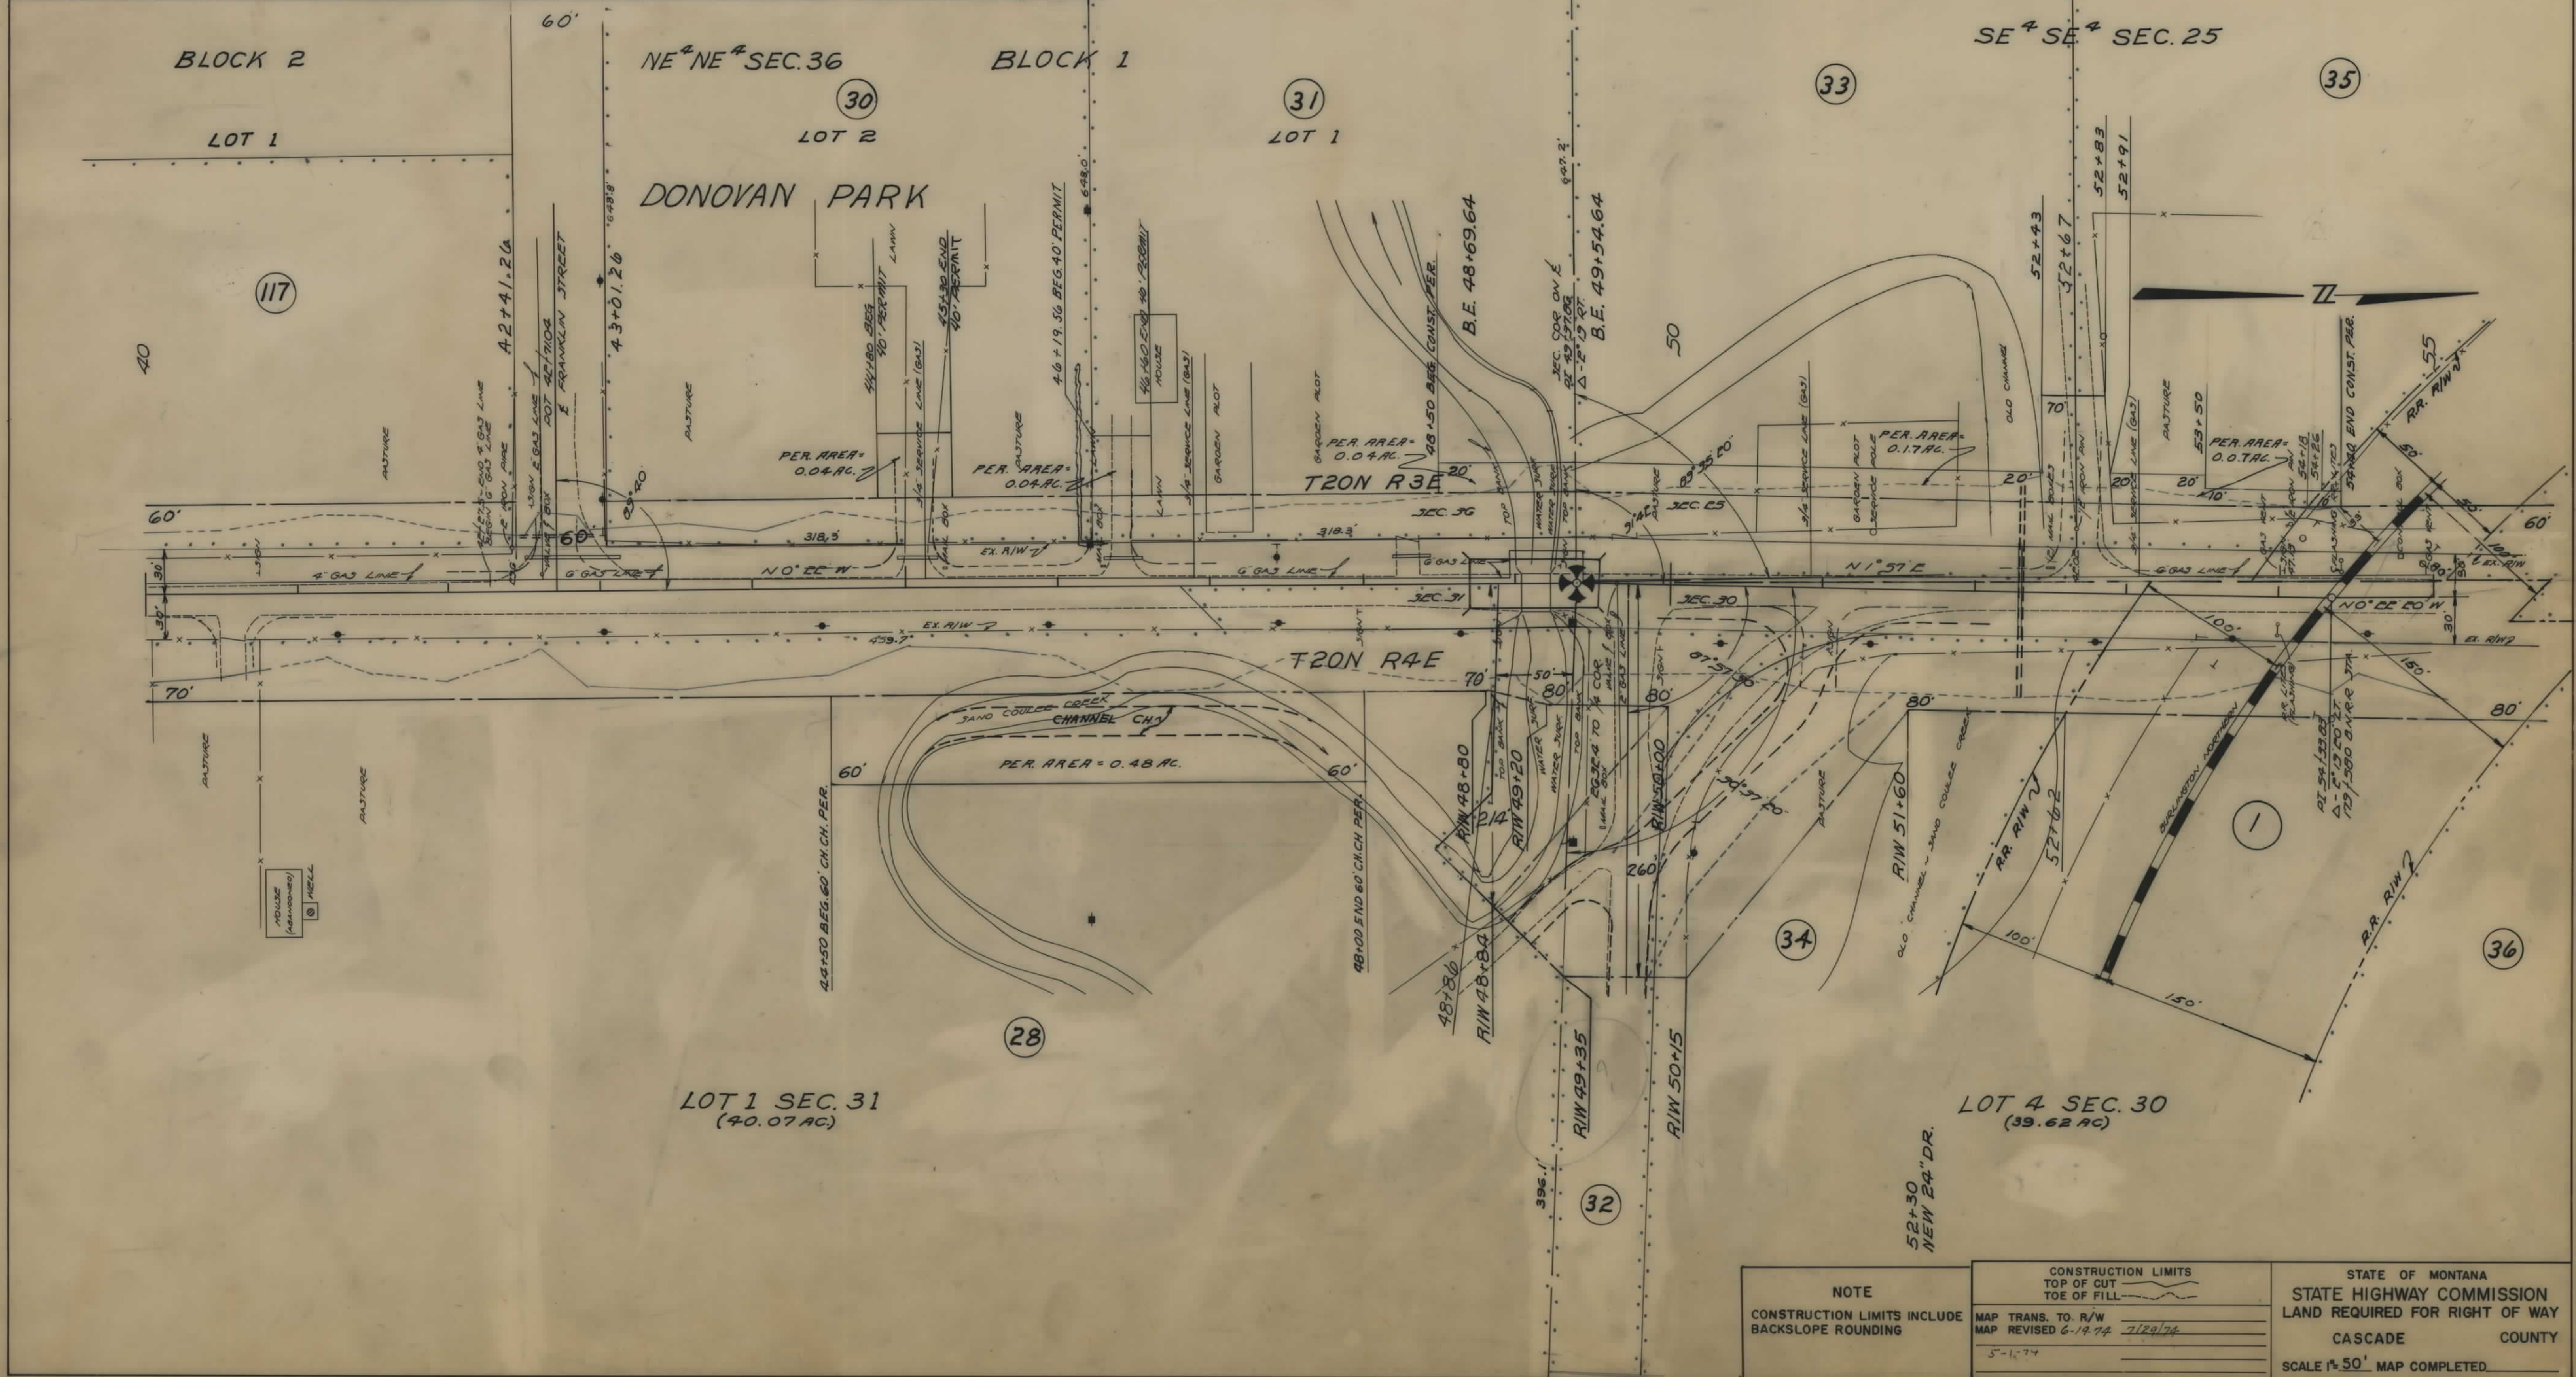

NOTE		CONSTRUCTION LIMITS		STATE OF MONTANA	
CONSTRUCTION LIMITS INCLUDE BACKSLOPE ROUNDING		TOP OF CUT TOE OF FILL		STATE HIGHWAY COMMISSION	
		MAP TRANS. TO R/W MAP REVISED 6-19-74 7/29/74		LAND REQUIRED FOR RIGHT OF WAY	
		5"-1"=74'		CASCADE COUNTY	
				SCALE 1"=50' MAP COMPLETED	

OWNERSHIPS										
PARCEL	NAME	ADDRESS	TOTAL AREA	GROSS R/W AREA	P.T.W. AREA	AREA TO BE ACQUIRED	REMAINDER		CONST. PERMIT AREA	EASE. PERMIT AREA
							LEFT	RIGHT		
36.	RYRSHIRE DAIRY INC.	BOX 2387 GT. FALLS, MONT.	18.81 AC.	9.59 AC.	9.22 AC.	4.29 AC.			1.03 AC.	
39.	GT. FALLS CEMETERY ASSOC.	AM. 415 GT. FALLS BANK BLDG. GT. FALLS, MONT.	155.74 AC.	3.30 " "	1.41 " "	1.89 " "		152.44 AC.	1.90 " "	
40.	MARILET O. MITCHELL		10.18 AC.	1.11 AC.	0.65 AC.	0.46 AC.	9.07 AC.	9.07 AC.	0.02 AC.	
41.	GT. FALLS CEMETERY ASSOC.	AM. 415 GT. FALLS BANK BLDG. GT. FALLS, MONT.	12,100 ⁰⁰ FT.	2,057 ⁰⁰ FT.		2,057 ⁰⁰ FT.		10,043 ⁰⁰ FT.	5,040.2 ⁰⁰ FT.	


FED. ROAD DIST. NO.	STATE OF	FED. AID PROJECT NUMBERS	STATE NO.	SHEET NO.	TOTAL SHEETS
8	MONTANA	S-262 (3)	3262-03	10	16

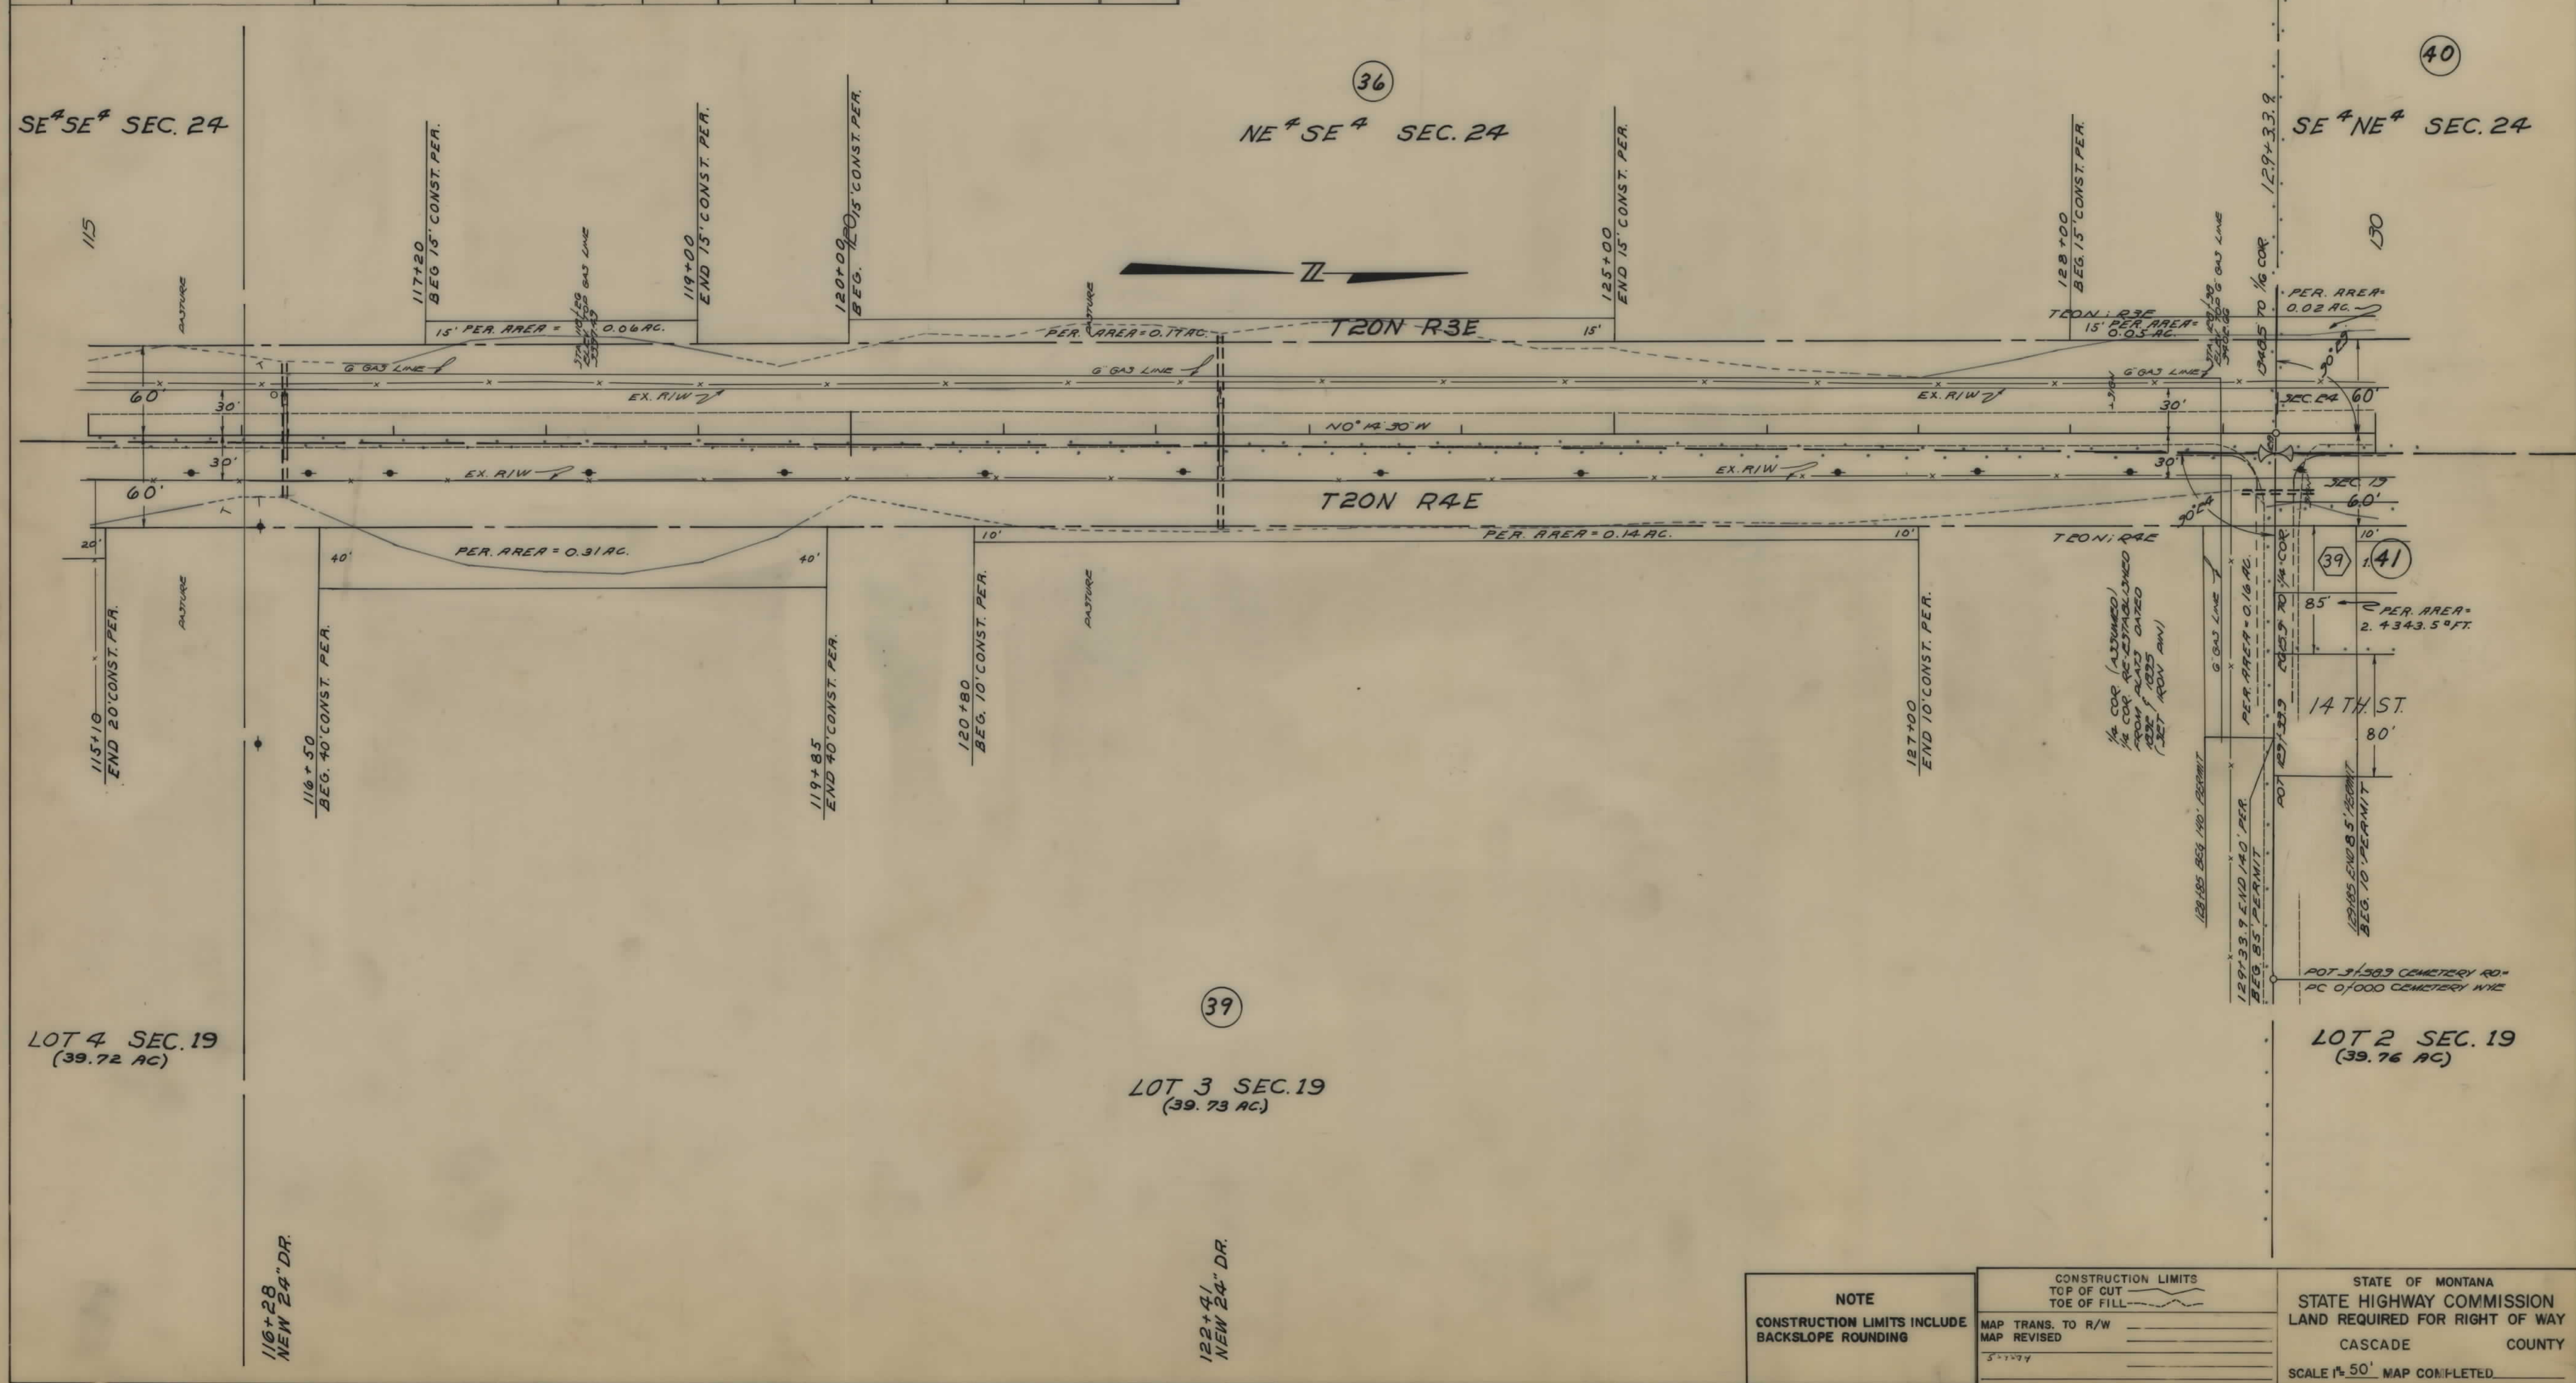

NOTE		CONSTRUCTION LIMITS		STATE OF MONTANA	
CONSTRUCTION LIMITS INCLUDE BACKSLOPE ROUNDING		TOP OF CUT TOE OF FILL		STATE HIGHWAY COMMISSION	
		MAP TRANS. TO R/W MAP REVISED		LAND REQUIRED FOR RIGHT OF WAY	
		SCALE 1" = 50'		CASCADIA COUNTY	
				SCALE 1" = 50' MAP COMPLETED	

OWNERSHIPS									
PARCEL	NAME	ADDRESS	TOTAL AREA	GROSS R/W AREA	P.T.W. AREA	AREA TO BE ACQUIRED	REMAINDER		CONST. PERMIT AREA
							LEFT	RIGHT	
40.	HARRIET O. MITCHELL		10.18 AC.	1.11 AC.	0.65 AC.	0.46 AC.	9.07 AC.		0.02 AC.
41.	GT. FALLS CEMETERY ASSOC.	PM 415 GT. FALLS BANK BLDG.	12,100 ⁰⁰ FT.	2,057 ⁰⁰ FT.		2,057 ⁰⁰ FT.	10,043 ⁰⁰ FT.		5,040.2 ⁰⁰ FT.
		GT. FALLS, MONT.							
42.	WILLIAM FOX	516 FOXLAND CO. BOX 179	12,078 ⁰⁰ FT.	2,040 ⁰⁰ FT.		2,040 ⁰⁰ FT.	10,038 ⁰⁰ FT.		1200 ⁰⁰ FT.
43.	"	BILLINGS, MONT. 59101	12,174 ⁰⁰ FT.	2,040 ⁰⁰ FT.		2,040 ⁰⁰ FT.	10,134 ⁰⁰ FT.		1300 ⁰⁰ FT.
44.	"	"	12,299 ⁰⁰ FT.	2,040 ⁰⁰ FT.		2,040 ⁰⁰ FT.	10,259 ⁰⁰ FT.		1200 ⁰⁰ FT.
45.	RALPH R. & WILLIAM R. RAMEL	ATE. 150. BOX 787 GT. FALLS, MONT.	2,040 ⁰⁰ FT.	411.23 ⁰⁰ FT.		411.23 ⁰⁰ FT.	1628.77 ⁰⁰ FT.		241.9 ⁰⁰ FT.
46.	MARGARET V. SHARON		3.27 AC.	0.15 AC.		0.15 AC.	3.12 AC.		0.01 AC.
47.	JOSEPHINE ENGLE	BOX 2083 GT. FALLS, MONT.	1.03 ⁰⁰ FT.	0.10 ⁰⁰ FT.		0.10 ⁰⁰ FT.	0.93 ⁰⁰ FT.		
48.	RALPH S. & JARENE K. DIMKE	715. 5TH AVE. NO.	59.58 ⁰⁰ FT.	2.66 ⁰⁰ FT.	1.21 AC.	1.45 ⁰⁰ FT.	56.93 AC.		0.36 AC.
49.	DICK OLSON	GT. FALLS, MONT.	5.53 ⁰⁰ FT.	0.20 ⁰⁰ FT.		0.20 ⁰⁰ FT.	5.33 ⁰⁰ FT.		
50.	RENO A. WOLF	605, 27 TH. AVE. N.E. GT. FALLS, MONT.	36.69 ⁰⁰ FT.	1.57 ⁰⁰ FT.	0.81 ⁰⁰ FT.	0.76 ⁰⁰ FT.	35.12 ⁰⁰ FT.		0.17 AC.


FED. ROAD DIST. NO.	STATE OF	FED. AID PROJECT NUMBERS	STATE	SHEET TOTAL
		CONST. NO.	NO.	NO. SHEETS
8	MONTANA	S-262 (3)	3262-03	11 16

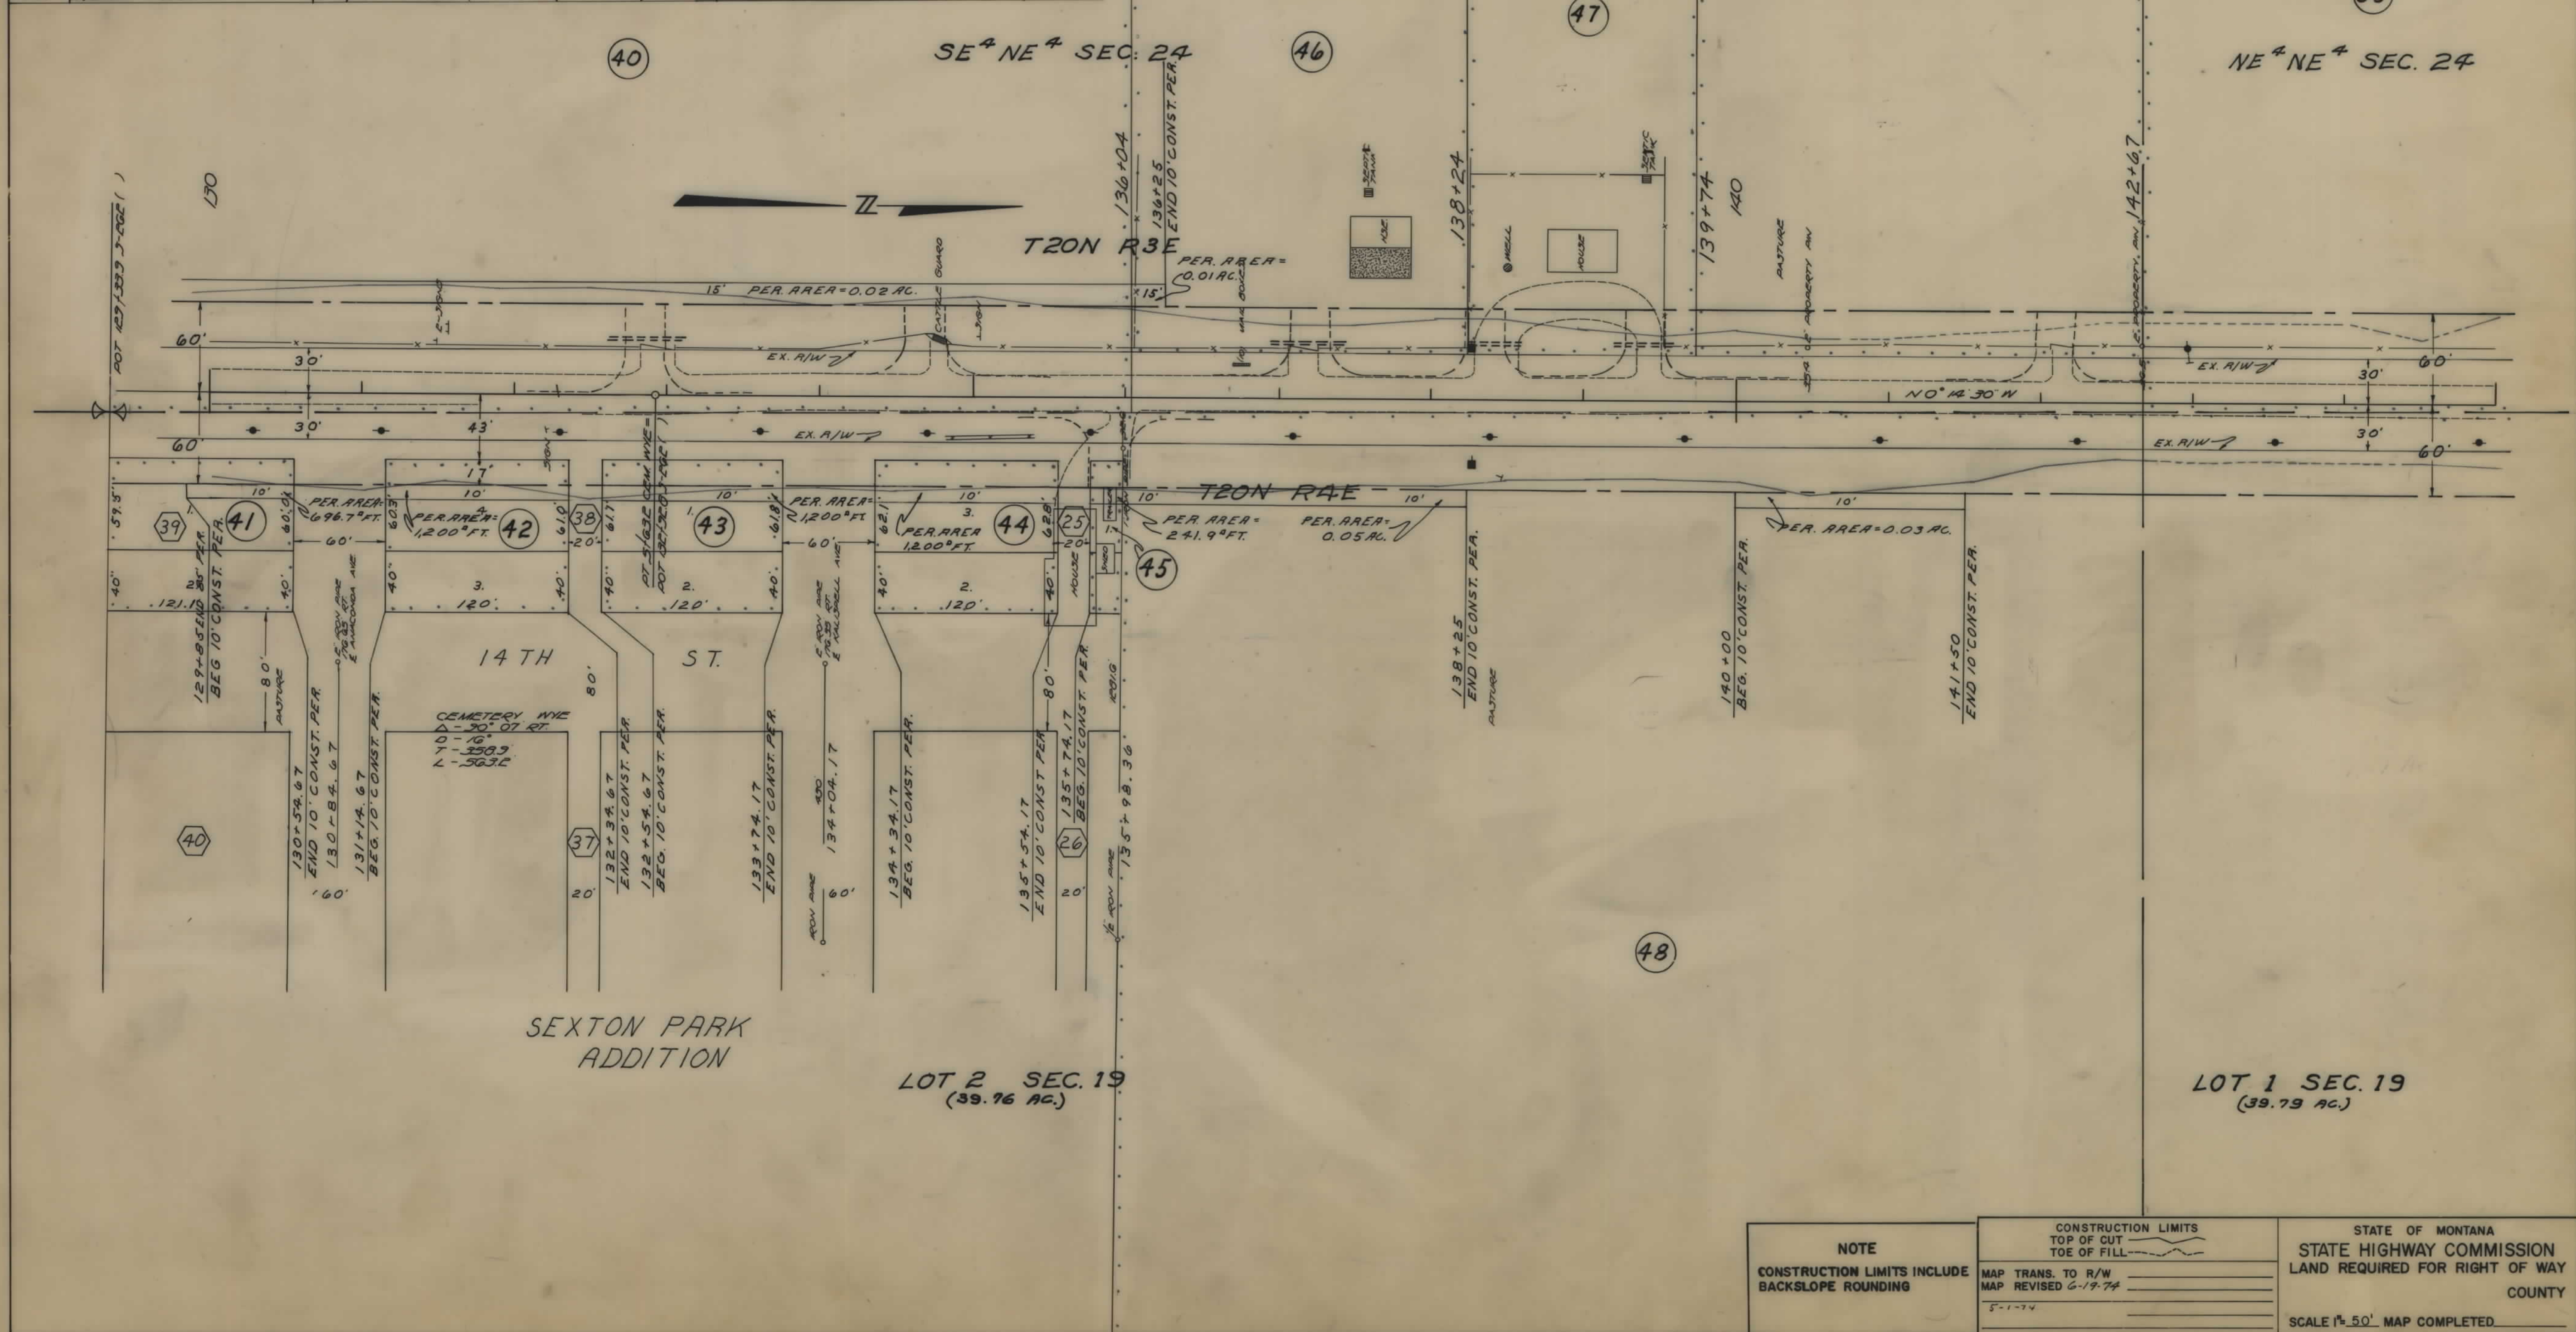

NOTE	CONSTRUCTION LIMITS		STATE OF MONTANA STATE HIGHWAY COMMISSION LAND REQUIRED FOR RIGHT OF WAY COUNTY
	TOP OF CUT	TOE OF FILL	
CONSTRUCTION LIMITS INCLUDE BACKSLOPE ROUNDING	MAP TRANS. TO R/W	MAP REVISED 6-19-74	SCALE 1"=50' MAP COMPLETED

OWNERSHIPS								
PARCEL	NAME	ADDRESS	TOTAL AREA	GROSS R/W AREA	P.T.W. AREA	AREA TO BE ACQUIRED	REMAINDER LEFT	REMAINDER RIGHT
57.	CYRIL E. JACOBSON ET AL.	1525, 19TH AVE. SO. GT. FALLS, MONT.	13,225" FT.	12,500" FT.		12,500" FT.		11,975" FT.
58.	AMERICAN LEGION BLDG. CORP.	205 CENTRAL AVE. " "	28,125" "	2,250" "		2,250" "	25,875" "	2,250" "
59.	OF GREAT FALLS	" " " "	35,100" "	1,350" "		1,350" "	33,800" "	1,300" "
60.	JAMES J. SHIRLEY & SCHNEIBEL	2219, 13TH ST. SO. GT. FALLS, MONT.	13,225" "	1,250" "		1,250" "		11,975" "
61.	JOHANNA VAN DRIESSEN	2215, " " " "	13,225" "	1,250" "		1,250" "		11,975" "
62.	CITY OF GT. FALLS	GT. FALLS, MONT.	21,750" "	1,250" "		1,250" "	20,500" "	1,250" "
63.	DOROTHY D. FRANK	1617, TALE AVE. SEATTLE, WASH.	21,750" "	1,250" "		1,250" "	20,500" "	1,250" "
64.	NICHOLAS L. EVETTER & HAYES	1411, 17AVE SO. GT. FALLS, MONT.	13,225" "	1,250" "		1,250" "		11,975" "
65.	" " " "	" " " "	13,225" "	1,250" "		1,250" "		11,975" "
66.	EMMA LONGAN	1226, 20TH AVE. SO. GT. FALLS, MONT.	21,750" "	1,250" "		1,250" "	20,500" "	1,250" "
67.	EMMA LONGAN ET AL.	" " " "	21,750" "	1,250" "		1,250" "	20,500" "	1,250" "
68.	EDWARD & EMILY ANN TINKER	1306, " " " "	9,522" "	900" "		900" "	8,600" "	900" "
69.	" " " "	" " " "	22,743" "	5,400" "		5,400" "	17,343" "	1,800" "

FED. ROAD DIST. NO.	STATE OF	FED. AID PROJECT NUMBERS	STATE NO.	SHEET	TOTAL
8	MONTANA	R/W NO. S-262 (3)	3262-03	13	16

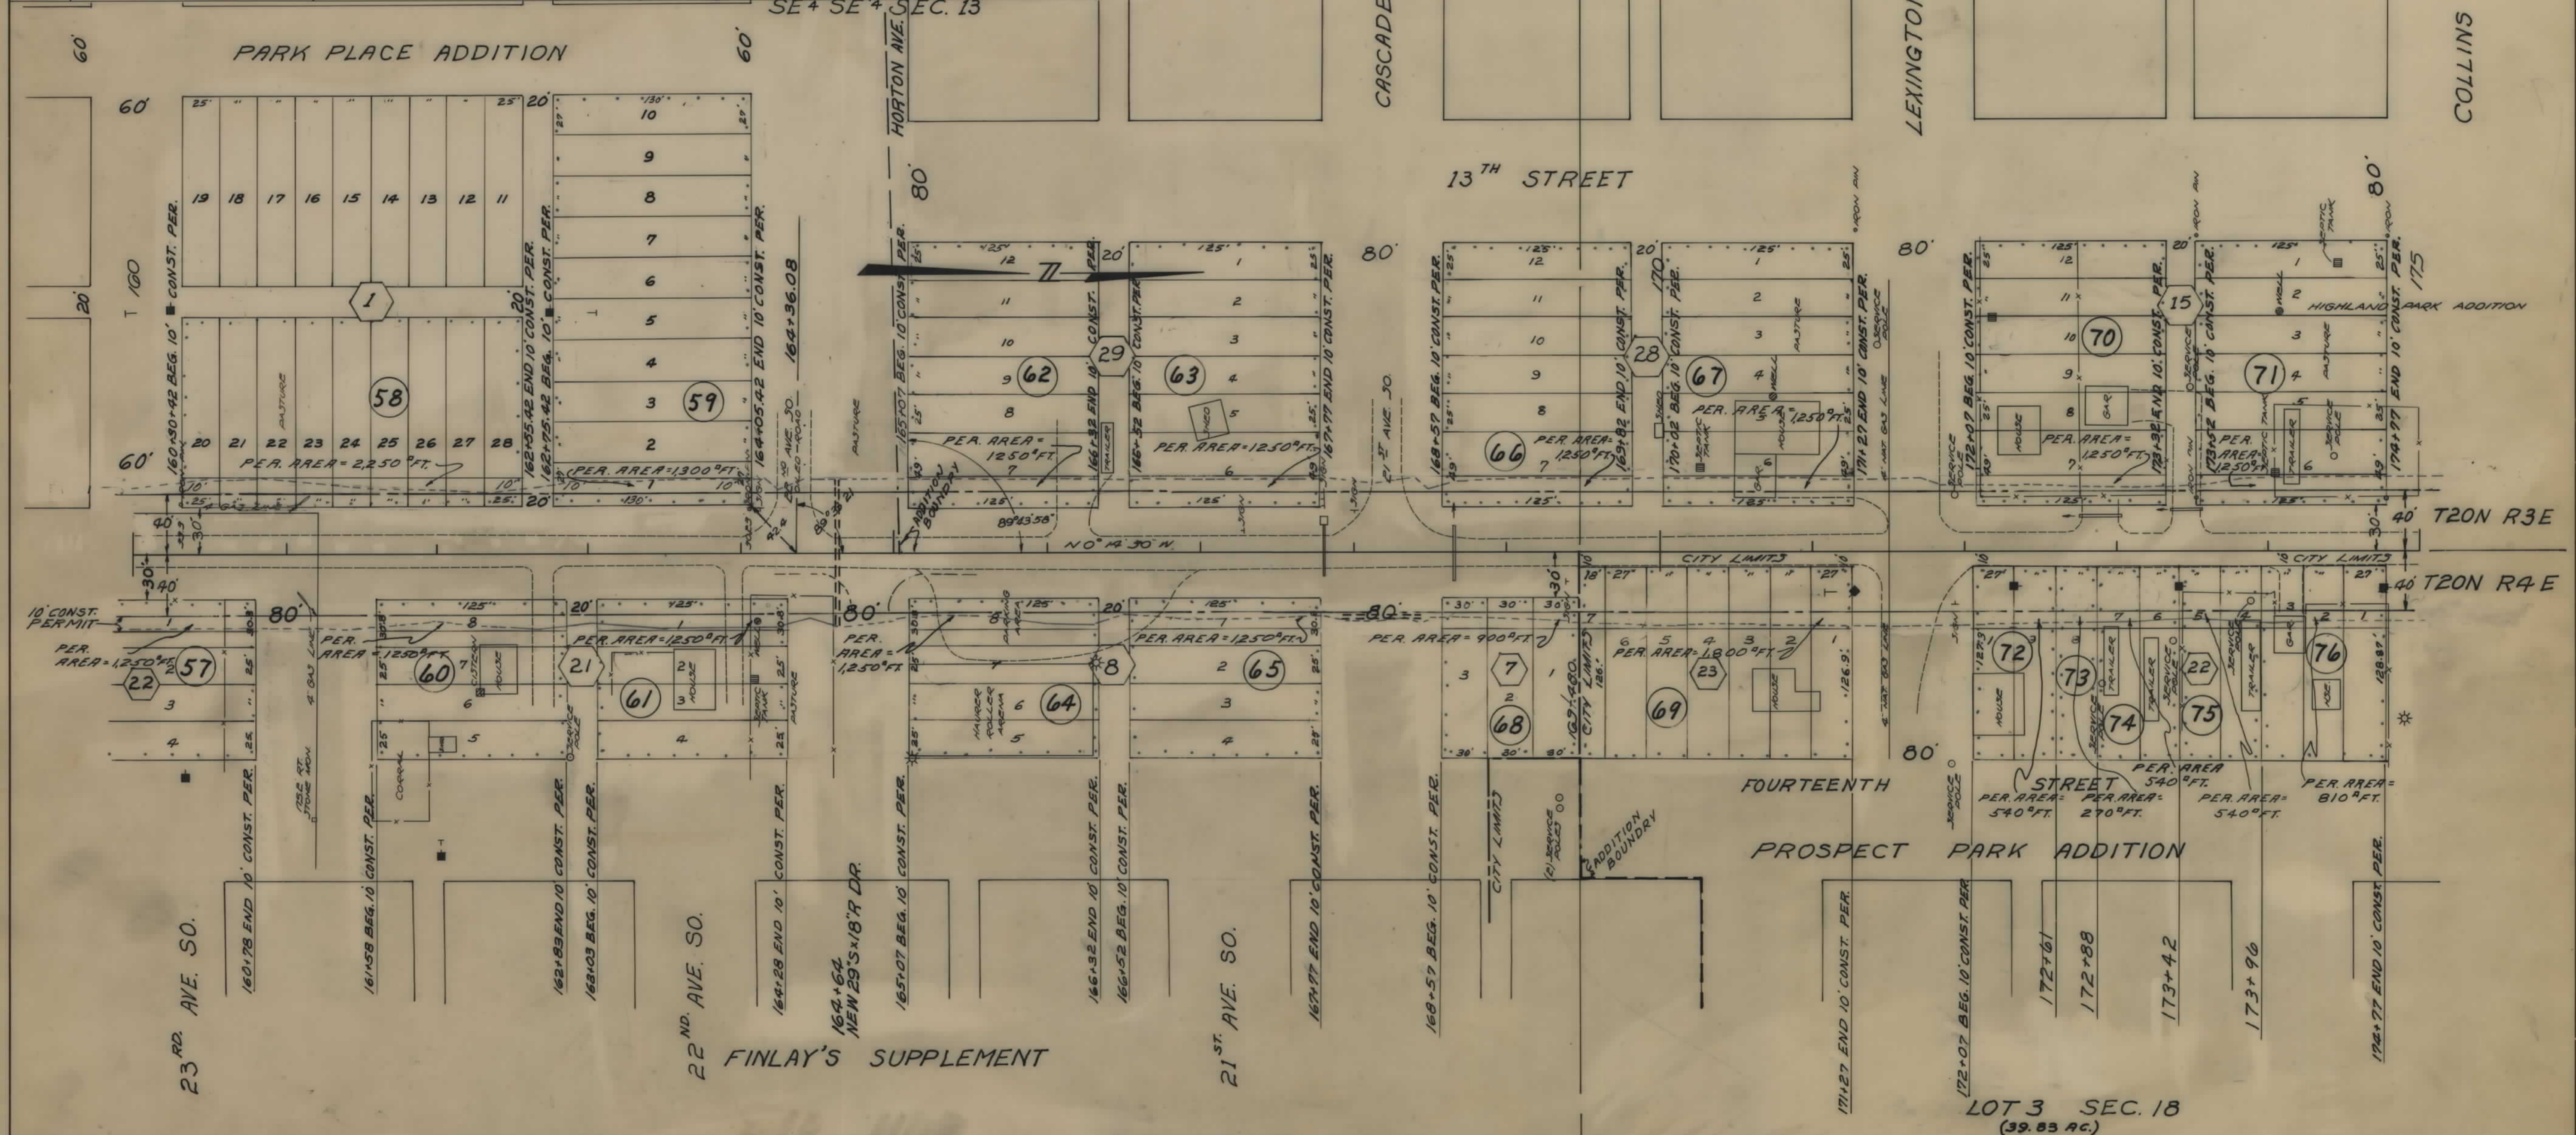


PARCEL	NAME	ADDRESS	TOTAL AREA	GROSS R/W AREA	P.T.W. AREA	AREA TO BE ACQUIRED	REMAINDER LEFT	REMAINDER RIGHT	CONST. PERMIT AREA
70.	JOSEPH E. & SARIE N. PEPOS	1225 20TH AVE. SO. GT. FALLS, MONT.	21,750" FT.	1,250" FT.		1,250" FT.	20,500" FT.		1,250" FT.
71.	JAY DEE & EMMA FRITH KENNEDY	1224 19TH " " "	21,750" "	1,250" "		1,250" "	20,500" "		1,250" "
72.	MURRAY M. & GLENN M. GUTHRIE	90 BRIDGE FORD, SAND COULEE, MONT. 59472	6883.92" "	1,620" "		1,620" "	5263.92" "		540" "
73.	HAROLD R. & BETTY L. HOFFMAN	1913, 13TH ST. SO. GT. FALLS, MONT.	3,448.85" "	810" "		810" "	2,638.85" "		270" "
74.	" " " "	" " " "	6,909.84" "	1,620" "		1,620" "	5,289.84" "		540" "
75.	ETHEL M. LIDSTONE	816 SANDY, MONT.	6,909.84" "	1,620" "		1,620" "	5,306.04" "		540" "
76.	CHESTER P. BLACH	1905, 13TH ST. SO. GT. FALLS, MONT.	10,419.84" "	2,430" "		2,430" "	7,989.84" "		810" "

LOT 4 SEC. 18
(39.82 AC.)

CONSTRUCTION LIMITS TOP OF CUT TOE OF FILL	STATE OF MONTANA STATE HIGHWAY COMMISSION LAND REQUIRED FOR RIGHT OF WAY CASCADE COUNTY SCALE 1"=50' MAP COMPLETED
MAP TRANS. TO R/W MAP REVISED 6-19-74 5-1-74	


OWNERSHIPS								
PARCEL	NAME	ADDRESS	TOTAL AREA	GROSS R/W AREA	P.T.W. AREA	AREA TO BE ACQUIRED	REMAINDER LEFT	REMAINDER RIGHT
77.	NELLIE J. NEIL ETAL.		21,750 ⁰⁰ FT.	1,250 ⁰⁰ FT.		1250 ⁰⁰ FT.	20,500 ⁰⁰ FT.	1250 ⁰⁰ FT.
78.	LAWRENCE B. & STELLA D. GREEN	1728 1/2 13TH ST. SO. GT. FALLS, MONT.	9,250 ⁰⁰ FT.	1,250 ⁰⁰ FT.		1250 ⁰⁰ FT.	8,000 ⁰⁰ FT.	1250 ⁰⁰ FT.
79.	MARCIA J. KOZIK	1800, 14TH ST. SO.	10,493.55 ⁰⁰ FT.	2,430 ⁰⁰ FT.		2430 ⁰⁰ FT.	8,063.55 ⁰⁰ FT.	810 ⁰⁰ FT.
80.	HUGH E. & HUGH JOHN WILKINS	1314 2ND AVE. SO.	17,571.60 ⁰⁰ FT.	4,050 ⁰⁰ FT.		4050 ⁰⁰ FT.	13,521.60 ⁰⁰ FT.	1,350 ⁰⁰ FT.
81.	GEORGE & MARCIA J. KOZIK	1800 14TH ST. SO.	7,056.99 ⁰⁰ FT.	1,620 ⁰⁰ FT.		1620 ⁰⁰ FT.	5,436.99 ⁰⁰ FT.	540 ⁰⁰ FT.
82.	MICHAEL P. DORR ETAL.		21,750 ⁰⁰ FT.	1,250 ⁰⁰ FT.		1250 ⁰⁰ FT.	20,500 ⁰⁰ FT.	1,250 ⁰⁰ FT.
83.	"		21,750 ⁰⁰ FT.	1,851.5 ⁰⁰ FT.		1851.5 ⁰⁰ FT.	19,898.5 ⁰⁰ FT.	4760 ⁰⁰ FT.
84.	ALLEN A. & DONNA M. BUNDTACK	1726 14TH ST. SO.	7,180.65 ⁰⁰ FT.	1,620 ⁰⁰ FT.		1620 ⁰⁰ FT.	5,560.65 ⁰⁰ FT.	540 ⁰⁰ FT.
85.	RATHUR, M. & VERONICA G. ANDERSON	1714 " "	7,115.38 ⁰⁰ FT.	1,620 ⁰⁰ FT.		1620 ⁰⁰ FT.	5,495.38 ⁰⁰ FT.	540 ⁰⁰ FT.
86.	THOMAS R. & GEORGIA L. DUVAL	GT. FALLS, MONT.	7,133.94 ⁰⁰ FT.	1,620 ⁰⁰ FT.		1620 ⁰⁰ FT.	5,513.94 ⁰⁰ FT.	540 ⁰⁰ FT.
87.	RONALD R. & CONNIE R. RUST	"	6,020.5 ⁰⁰ FT.	1,450 ⁰⁰ FT.		1450 ⁰⁰ FT.	5,170.5 ⁰⁰ FT.	480 ⁰⁰ FT.
88.	CLAUDE ROY & SHIRLEY TRENE DUDAS	15232 SE HARRISON, PORTLAND, OREGON	7,693.12 ⁰⁰ FT.	1,392 ⁰⁰ FT.		1392 ⁰⁰ FT.	6,301.12 ⁰⁰ FT.	580 ⁰⁰ FT.
87.	RUFFO J. & VERONICA MICHELOTI							1273.5 ⁰⁰ FT.
90.	GEORGE POULOS							1660.5 ⁰⁰ FT.
91.	DELETED							
92.	DONALD W. & MARIAN W. REYNOLDS							1462.2 ⁰⁰ FT.
93.	JOHN T. MITCHELLS							1029.7 ⁰⁰ FT.
94.	DONALD W. & MARIAN W. REYNOLDS							750 ⁰⁰ FT.
95.	WILLIAM B. & MILDRED V. GILSTAD							750 ⁰⁰ FT.
96.	RALPH R. & MARIAN B. KUSKE							500 ⁰⁰ FT.
97.	HILLCREST CO.							14965.15 ⁰⁰ FT.

FED. ROAD DIST. NO.	STATE OF	FED. AID PROJECT NUMBERS		STATE NO.	SHEET NO.	TOTAL SHEETS
		CONST. NO.	R/W NO.			
8	MONTANA		S-262 (3)	3262-03	14	16

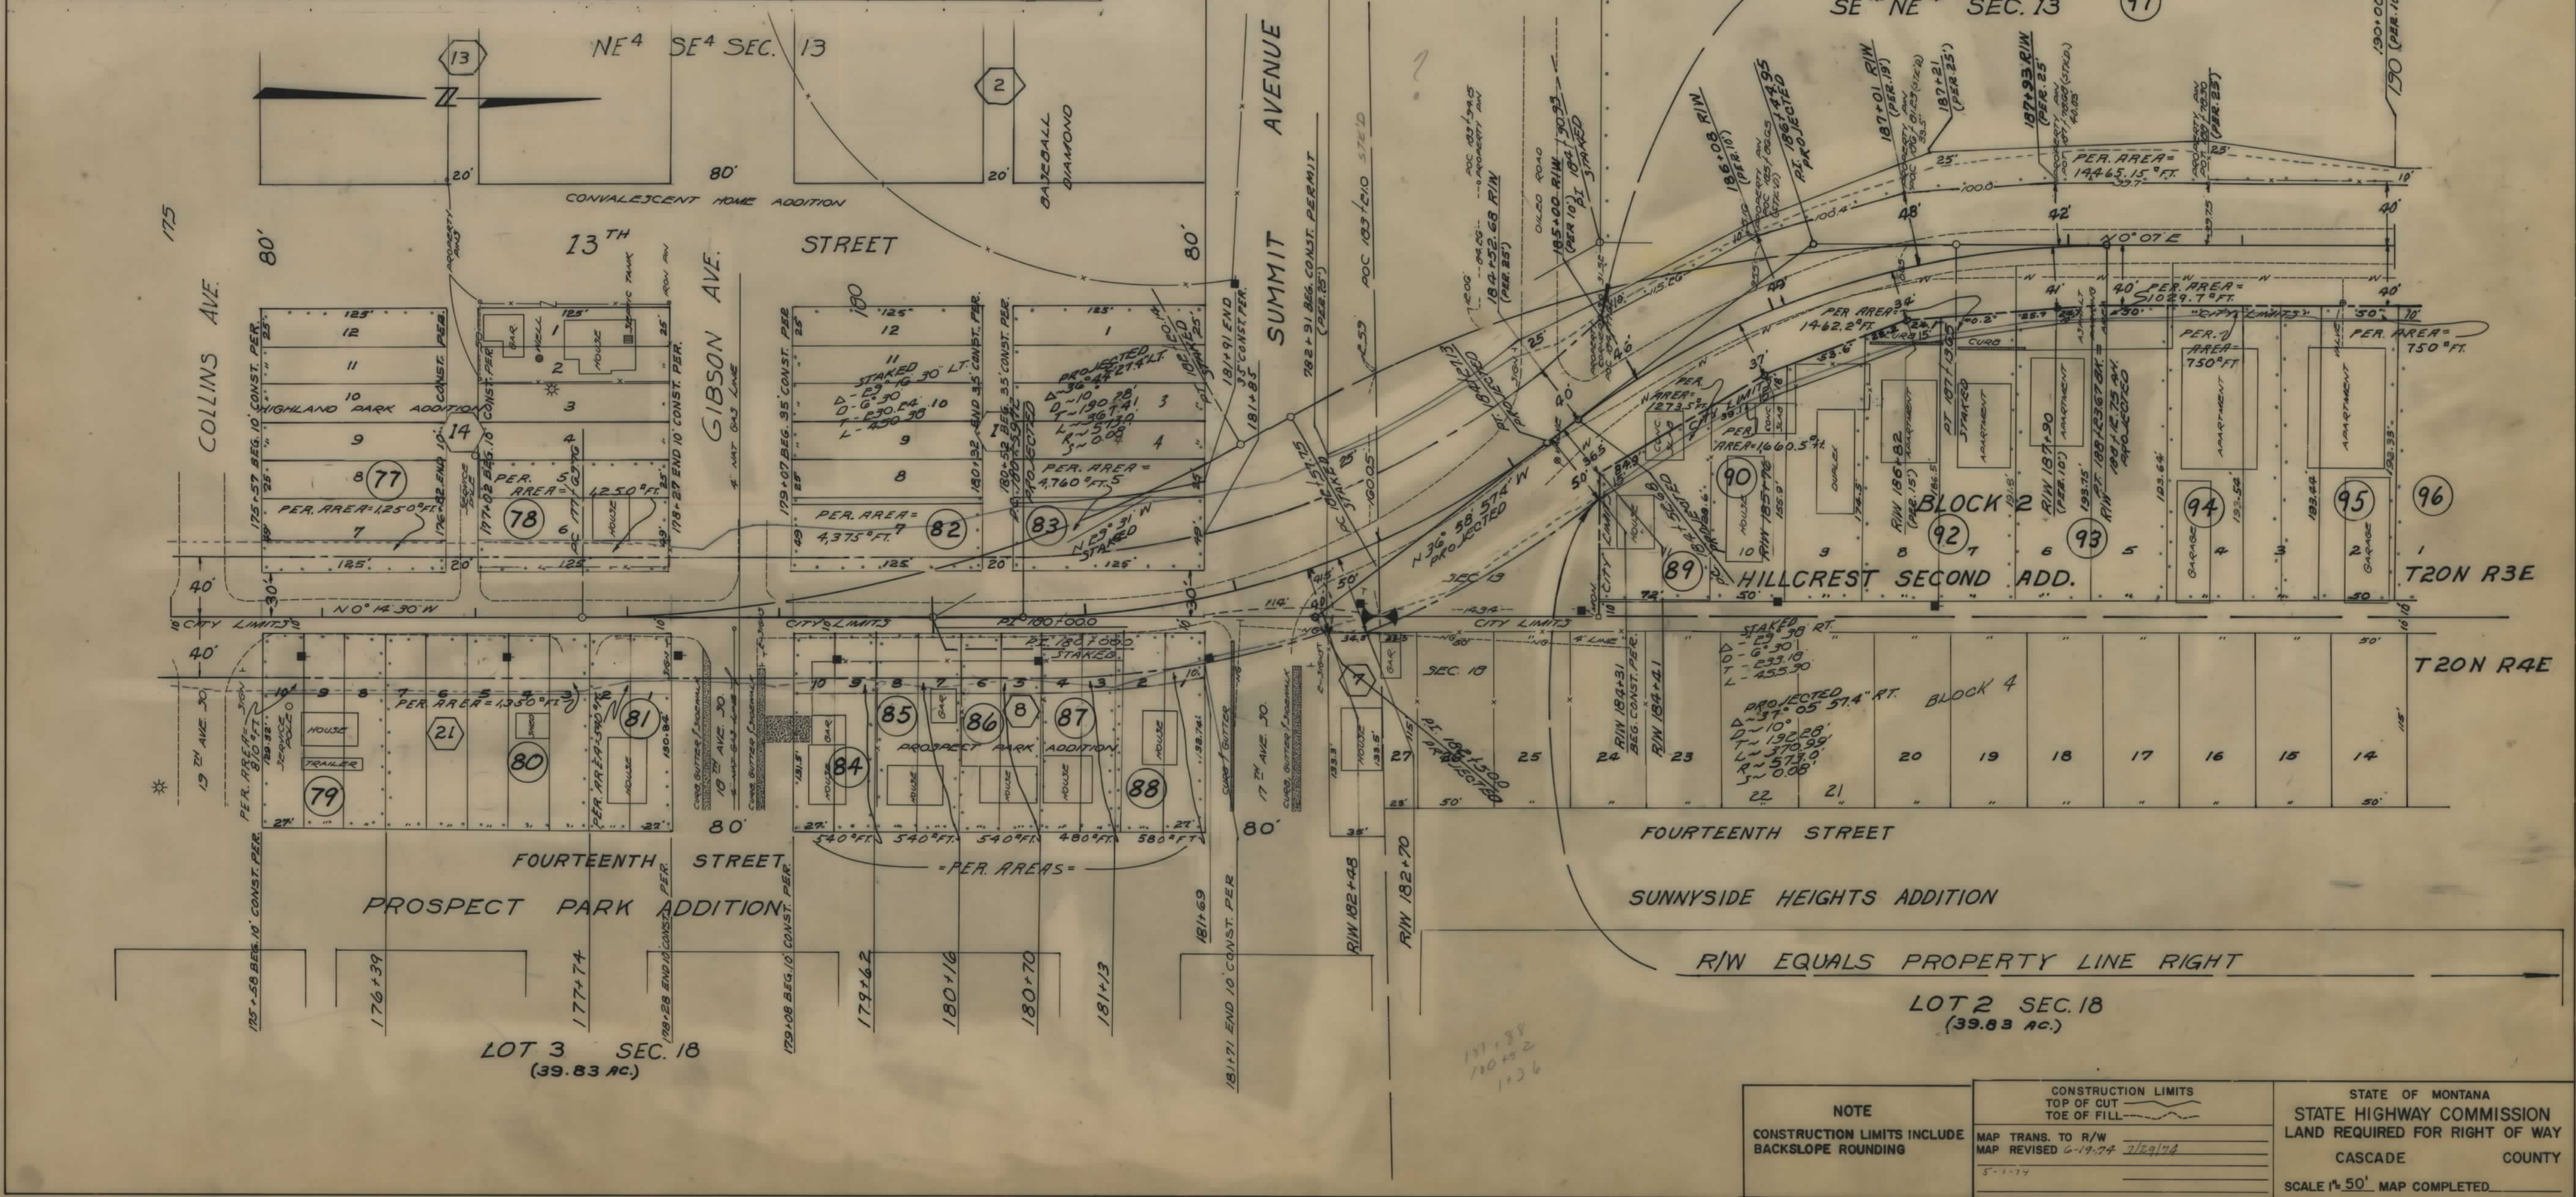

FED. ROAD DIST. NO.	STATE OF	FED. AID PROJECT NUMBERS		STATE NO.	SHEET NO.	TOTAL SHEETS
		CONST NO.	R/W NO.			
8	MONTANA		S - 262 (3)	3262-03	15	16

SE⁴ NE⁴ SEC. 13
FIFTEENTH ADDITION
BLOCK 3

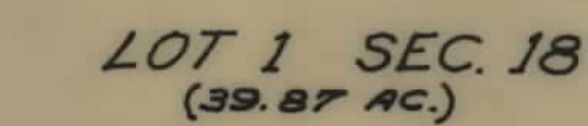

STATE OF MONTANA
STATE HIGHWAY COMMISSION
LAND REQUIRED FOR RIGHT OF WAY
CASCADE COUNTY
SCALE 1"=50' MAP COMPLETED _____

