

PLANS  
NOT  
TO  
SCALE

FED. ROAD DIST. NO.	STATE	FED. AID PROJ. NO.	R/W NO.	SHEET NO.	TOTAL SHEETS
8	MONT.	DS274(2)	3274-01	1	7

SEC. 6  
T. 8 S. - R. 20 E.

ALL CENTERLINE IS PROJ.  
FROM STK'D TRAVERSE LINE

STA. 0+00 BEG. S-274 (1)


1+43  
24' CMP IRR. IN PL.  
REMOVE  
10 C.Y. CULV. EXC.

2+00  
NEW 36' X 56' CMSP IRR.  
25 C.Y. CULV. EXC.

4+40  
NEW 24' X 106' CMSP IRR.  
20 C.Y. CULV. EXC.  
SKEW 45° RT.


6+50  
NEW 18' X 44' CMP DR.  
RD. APP. LT.  
5 C.Y. CULV. EXC.

13+82  
NEW 18' X 68' CMP DR.  
5 C.Y. CULV. EXC.

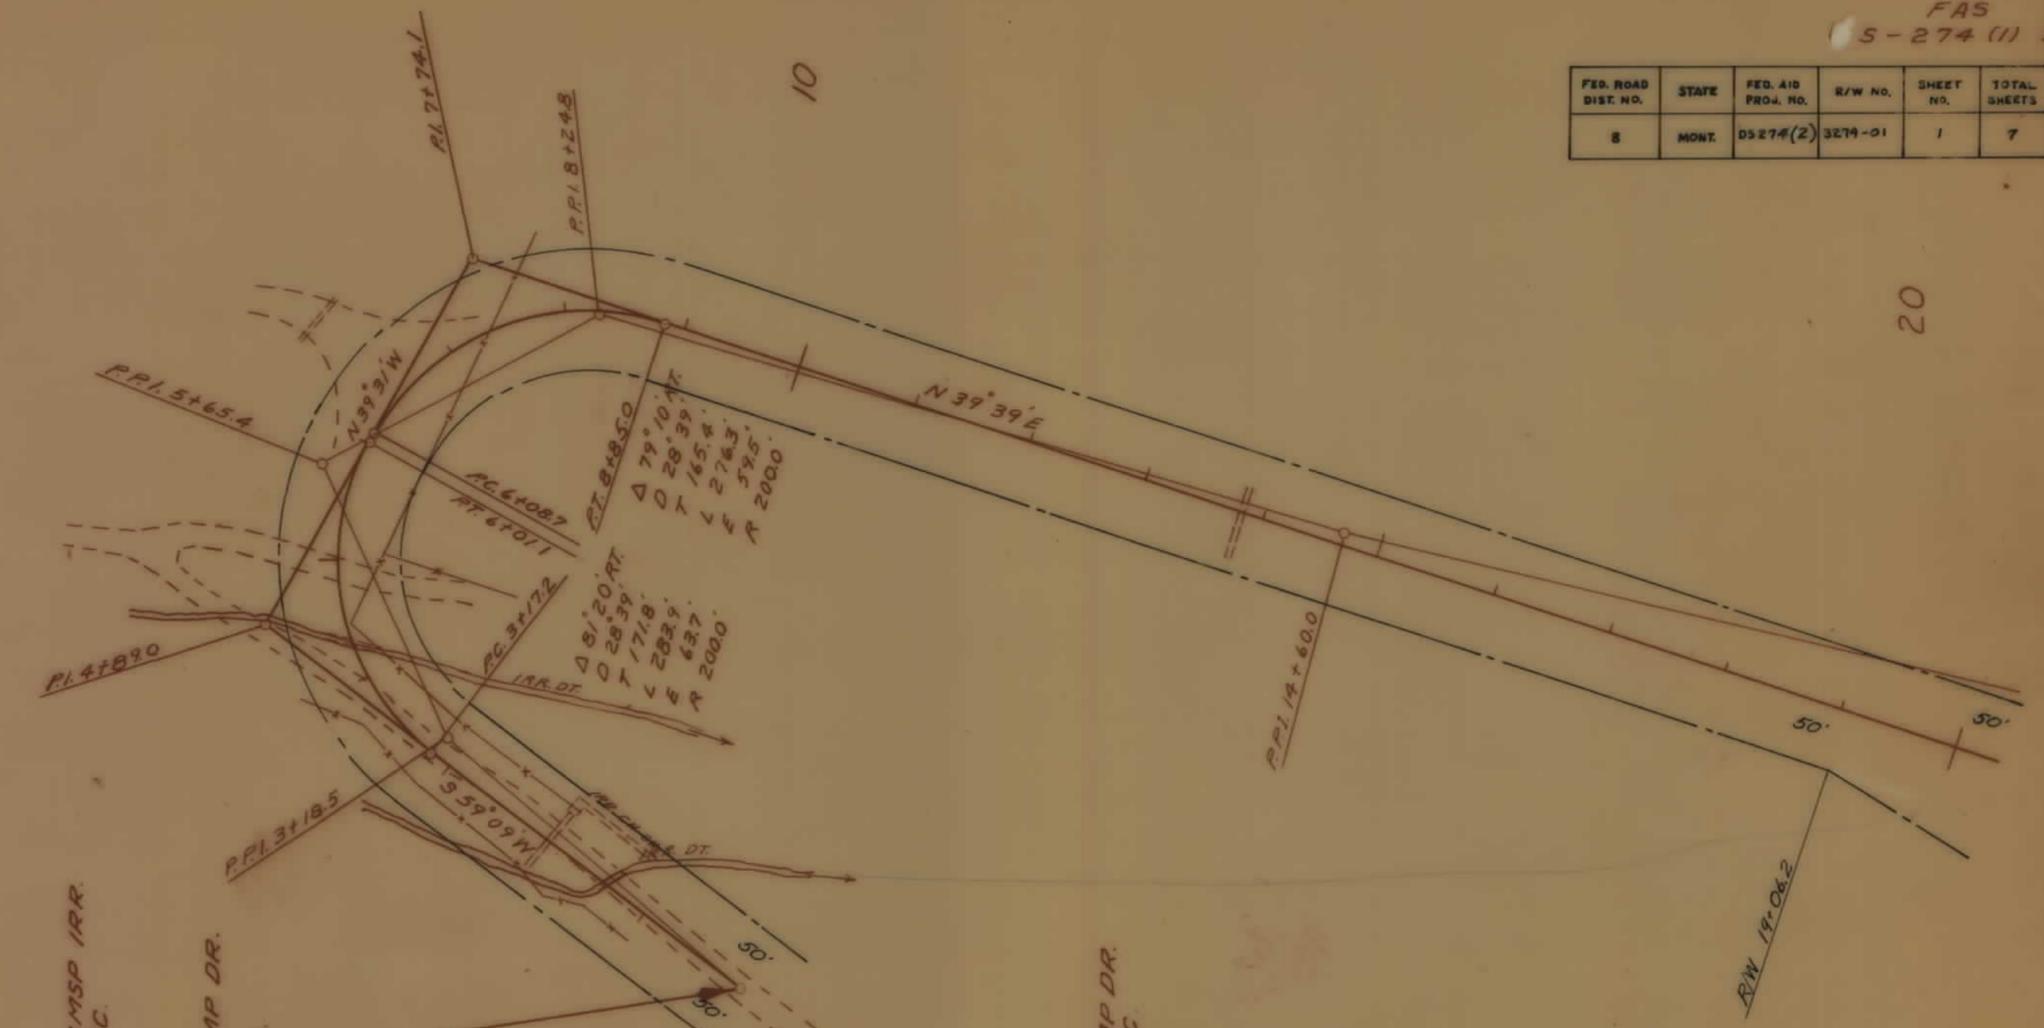


STATE OF MONTANA  
STATE HIGHWAY COMMISSION  
LAND REQUIRED FOR RIGHT OF WAY  
CARBON COUNTY  
SCALE 1" = 100' MAP APPROVED BY \_\_\_\_\_

FED. ROAD DIST. NO.	STATE	FED. AID PROJ. NO.	R/W NO.	SHEET NO.	TOTAL SHEETS
8	MONT.	DS 274(2)	3274-01	2	7

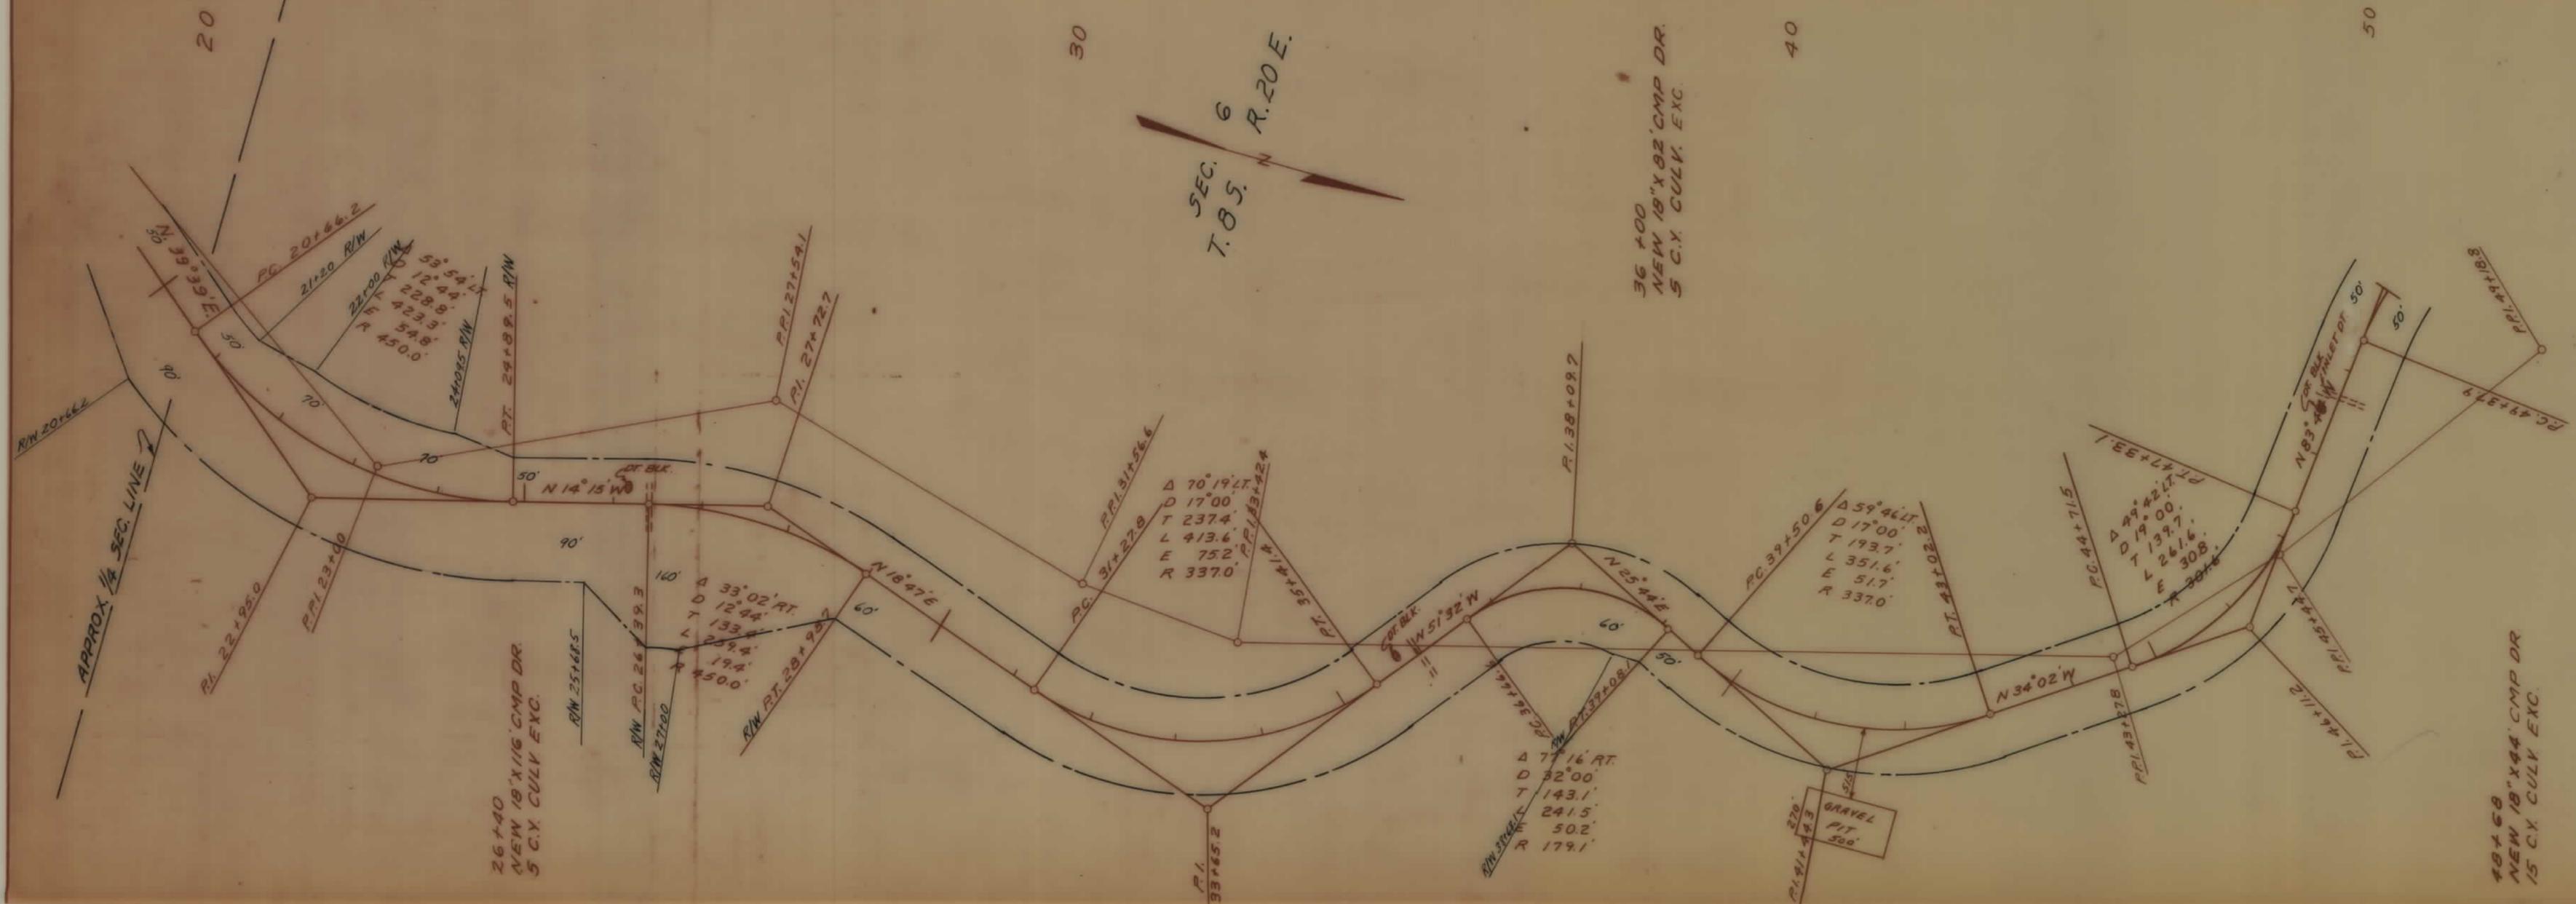

STATE OF MONTANA  
STATE HIGHWAY COMMISSION  
LAND REQUIRED FOR RIGHT OF WAY  
CARBON COUNTY  
SCALE 1" = 100' MAP APPROVED BY \_\_\_\_\_

FED. ROAD DIST. NO.	STATE	FED. AID PROJ. NO.	R/W NO.	SHEET NO.	TOTAL SHEETS
8	MONT.	D5274(2)	3274-01	3	7

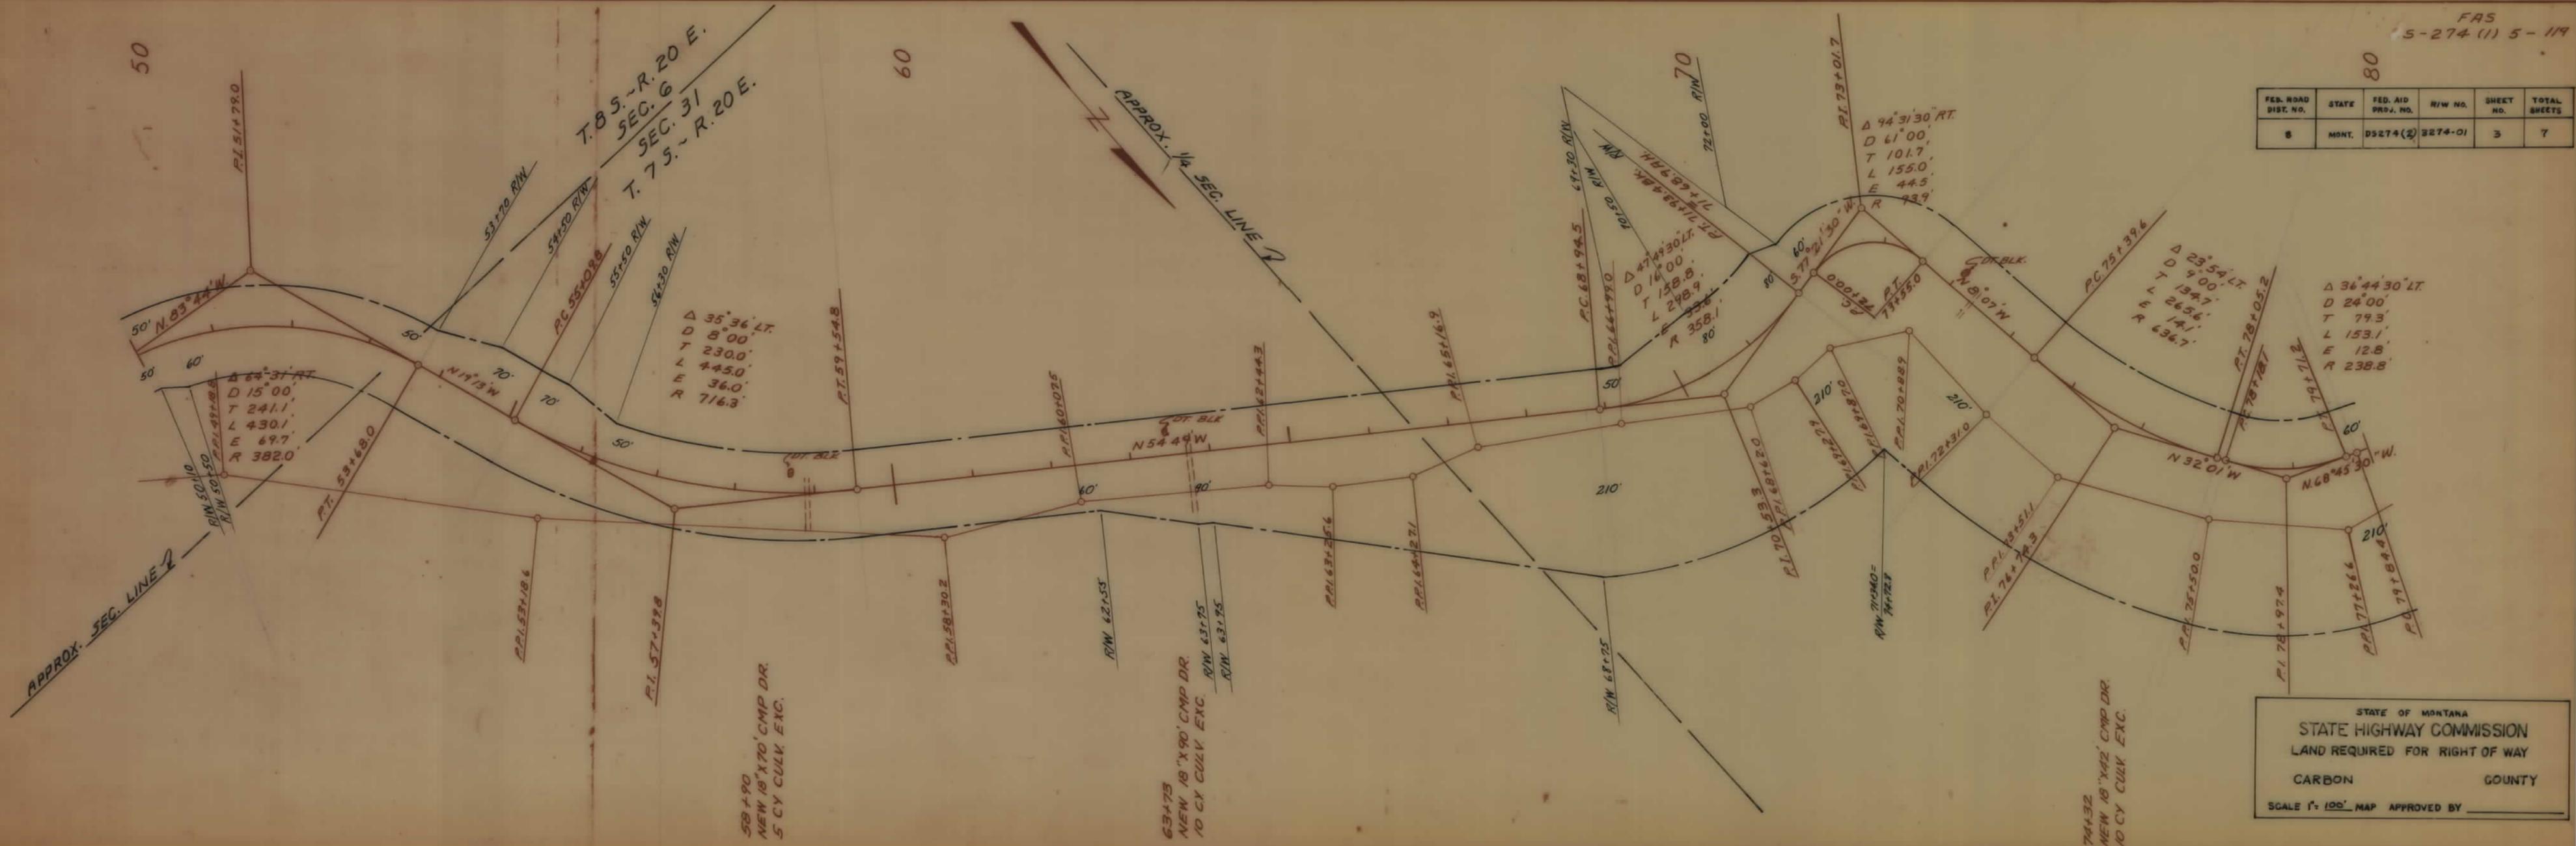

STATE OF MONTANA  
 STATE HIGHWAY COMMISSION  
 LAND REQUIRED FOR RIGHT OF WAY  
 CARBON COUNTY  
 SCALE 1" = 100' MAP APPROVED BY \_\_\_\_\_

80


90

100

FAS  
5-274 (1) 6-119

FED. ROAD DIST. NO.	STATE	FED. AID PROJ. NO.	R/W NO.	SHEET NO.	TOTAL SHEETS
8	MONT	DS274(2)	3274-01	4	7

110

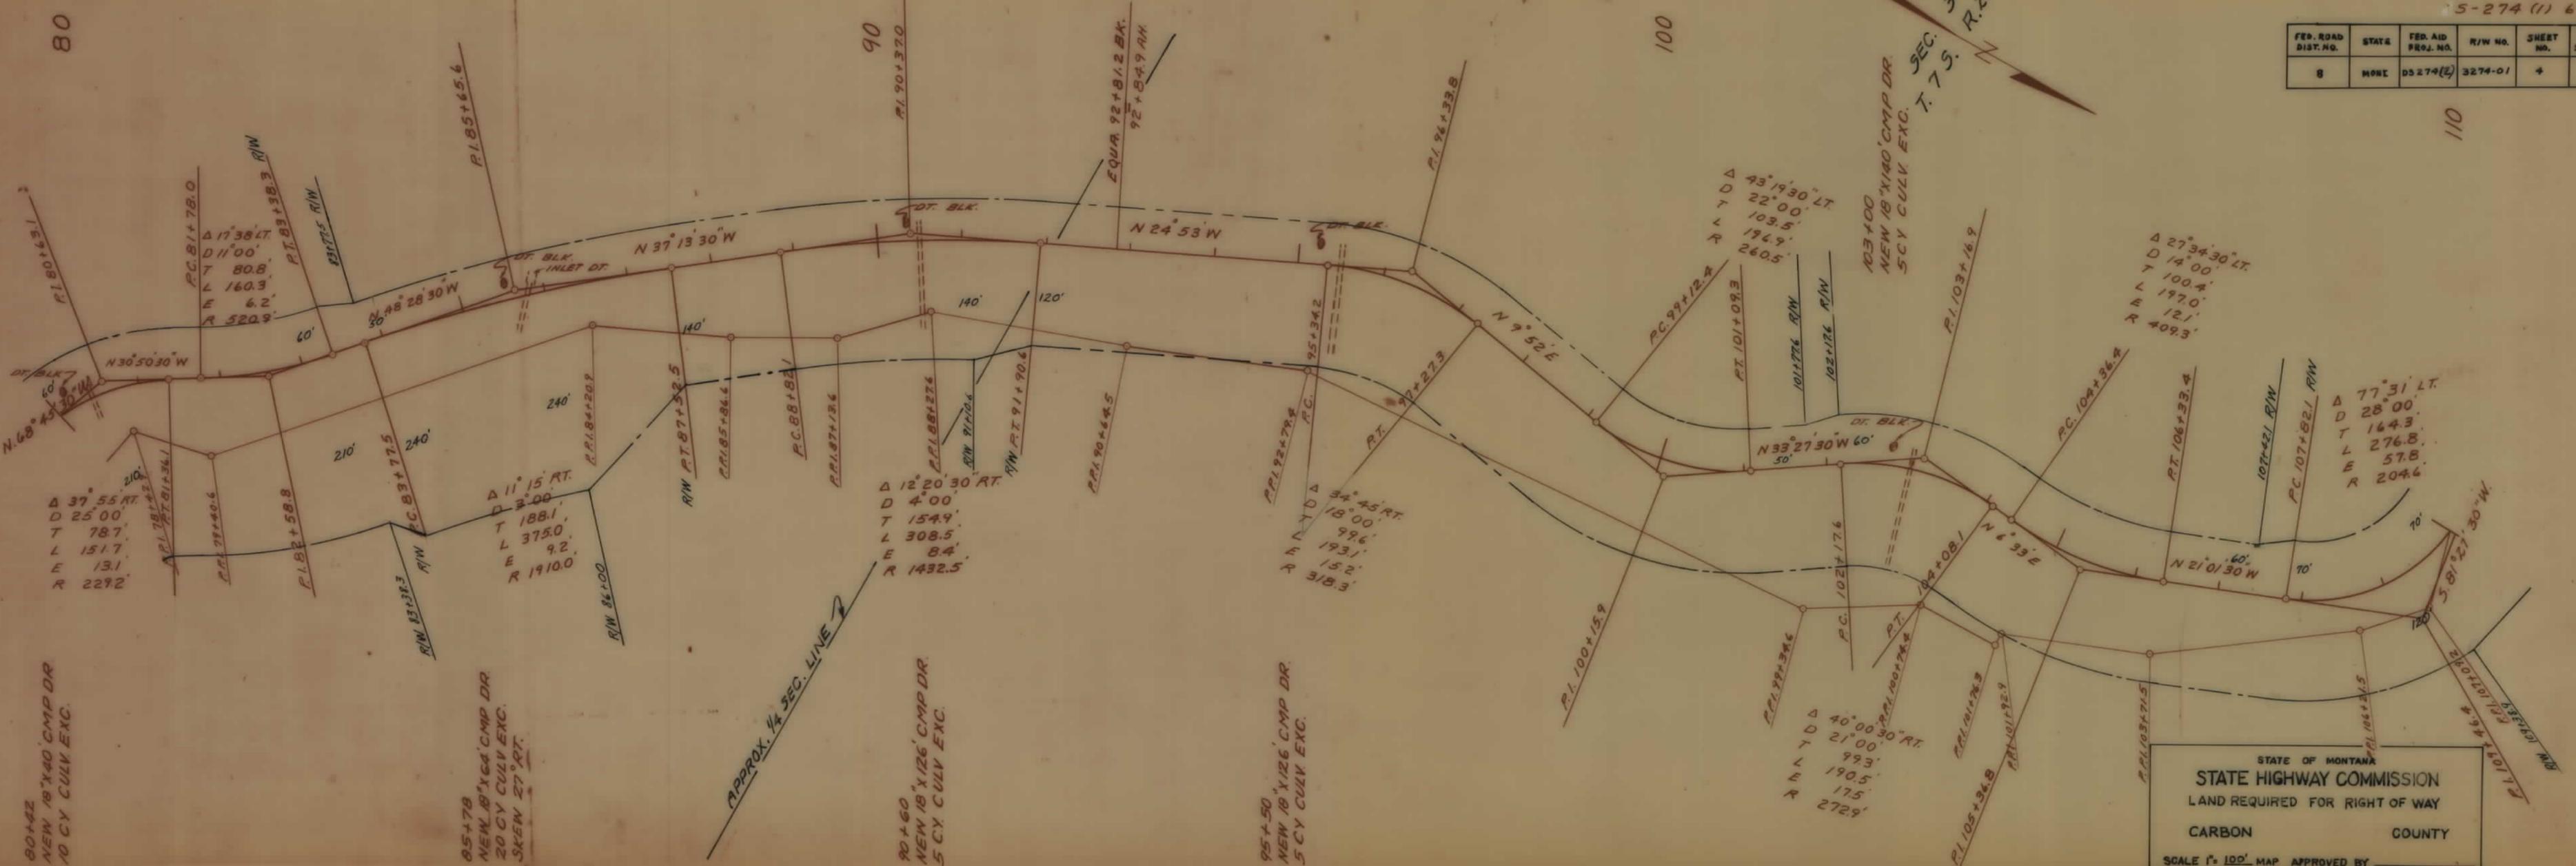


STATE OF MONTANA  
 STATE HIGHWAY COMMISSION  
 LAND REQUIRED FOR RIGHT OF WAY  
 CARBON COUNTY  
 SCALE 1" = 100' MAP APPROVED BY \_\_\_\_\_

DS 274(2) SH 4 OF 7

5

FAS  
S-274 (1) 7-119

FED. ROAD DIST. NO.	STATE	FED. AID PROJ. NO.	R/W NO.	SHEET NO.	TOTAL SHEETS
8	MONT.	DS274(2)	3274-01	5	7

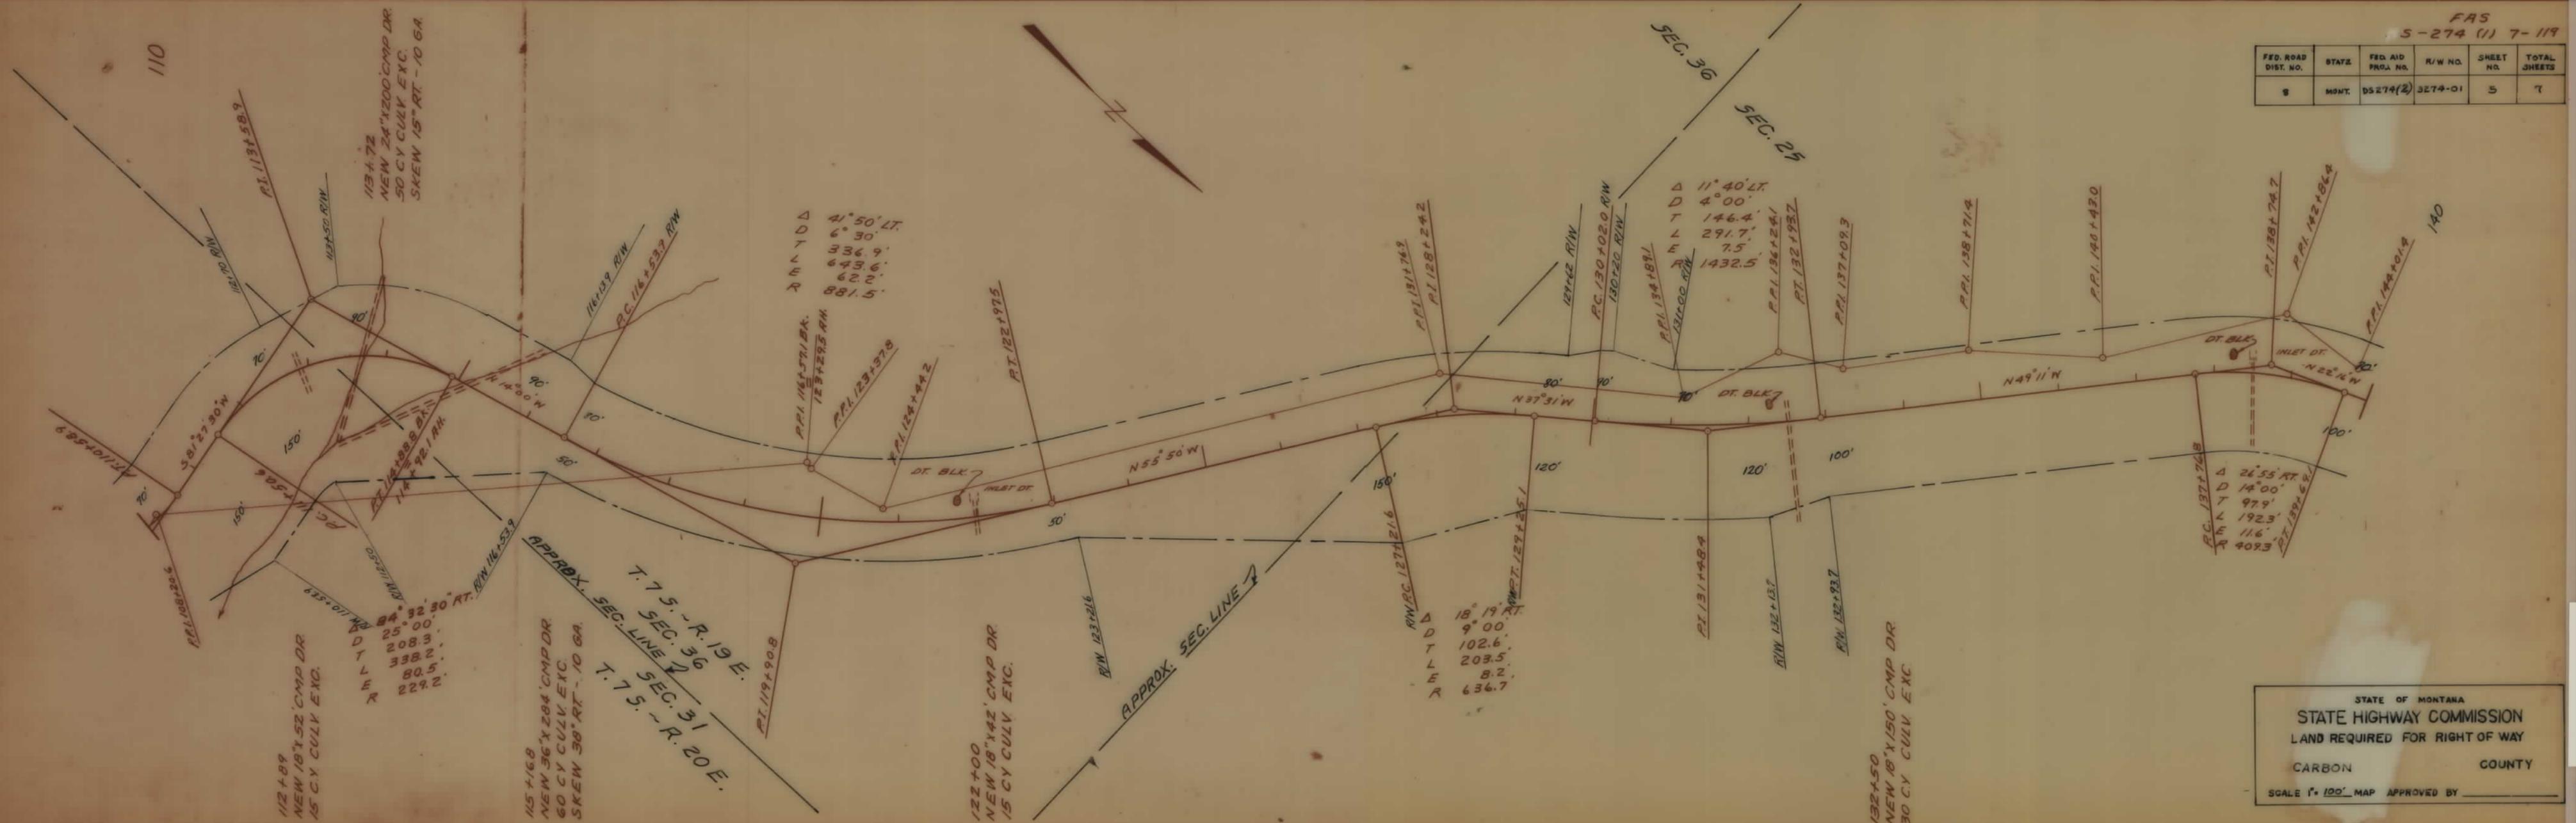

112+89  
NEW 18'x52' CMP DR  
15 CY CULV EXC.

113+72  
NEW 24'x200' CMP DR  
50 CY CULV EXC.  
SKEW 15° RT - 10 GA.

115+168  
NEW 36'x284' CMP DR  
60 CY CULV EXC.  
SKEW 38° RT - 10 GA.

T. 7 S. - R. 19 E.  
SEC. 36  
T. 7 S. - R. 20 E.  
SEC. 31

122+00  
NEW 18'x42' CMP DR  
15 CY CULV EXC.

132+50  
NEW 18'x150' CMP DR  
30 CY CULV EXC.

STATE OF MONTANA  
STATE HIGHWAY COMMISSION  
LAND REQUIRED FOR RIGHT OF WAY  
CARBON COUNTY  
SCALE 1" = 100' MAP APPROVED BY \_\_\_\_\_

DS 274(2) SHT 5 OF 7

5

140


150

160

SEC. 25  
T. 7 S. R. 19 E.

FAS  
5-274 (1) 8-119

FED. ROAD DIST. NO.	STATE	FED. AID PROJ. NO.	R/W NO.	SHEET NO.	TOTAL SHEETS
8	MONT.	DS274 (2)	3274-01	6	7

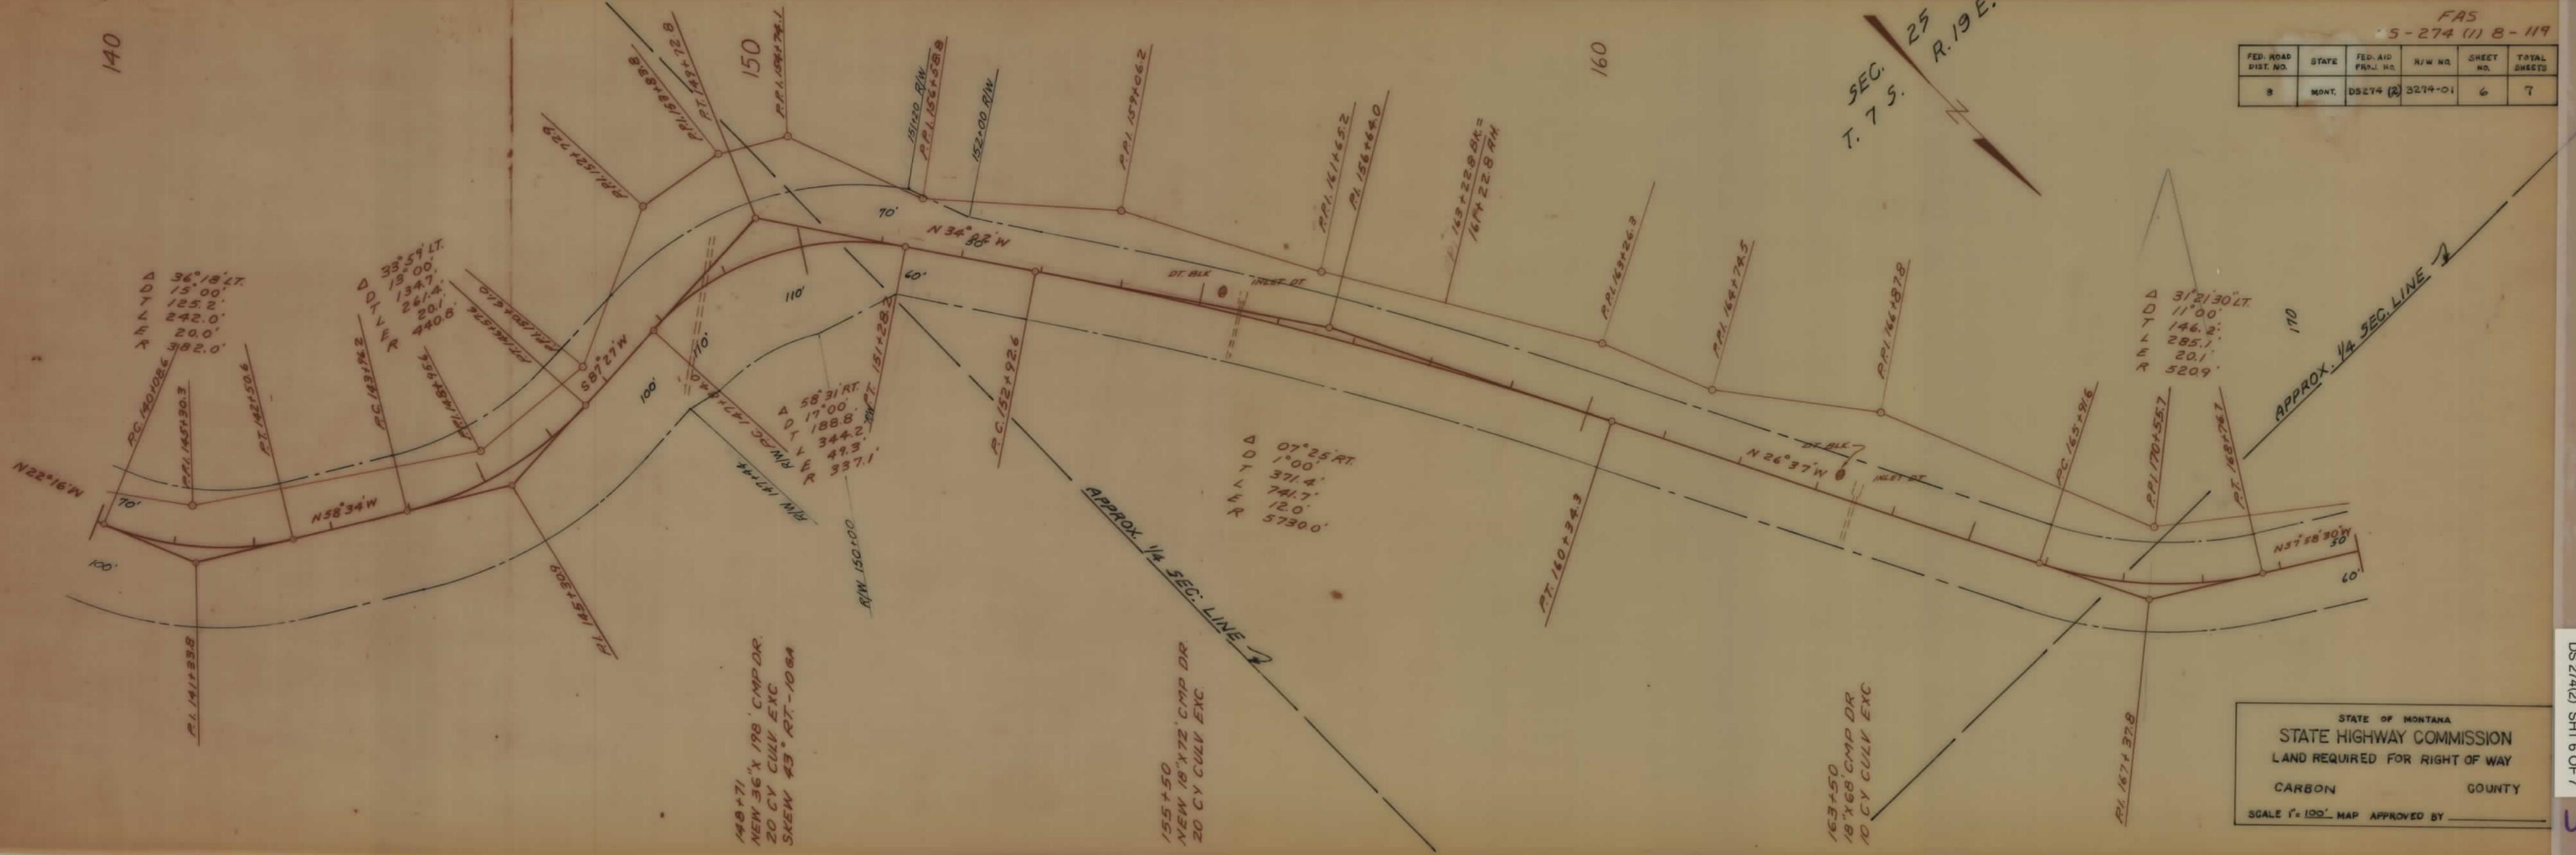

Δ 36°18' LT.  
D 15' 00"  
T 125.2'  
L 242.0'  
E 20.0'  
R 382.0'

Δ 33°59' LT.  
D 13' 00"  
T 134.7'  
L 261.4'  
E 20.1'  
R 440.8'

Δ 58°31' RT.  
D 17' 00"  
T 188.8'  
L 344.2'  
E 49.3'  
R 337.1'

Δ 07°25' RT.  
D 1' 00"  
T 371.4'  
L 741.7'  
E 12.0'  
R 5730.0'

Δ 31°21' 30" T.  
D 11' 00"  
T 146.2'  
L 285.1'  
E 20.1'  
R 520.9'

148+71  
NEW 36" X 198' CMP DR.  
20 CY CULV EXC  
SKEW 43° RT. -1064

155+50  
NEW 18" X 72' CMP DR  
20 CY CULV EXC

163+50  
18" X 68' CMP DR  
10 CY CULV EXC

STATE OF MONTANA  
STATE HIGHWAY COMMISSION  
LAND REQUIRED FOR RIGHT OF WAY  
CARBON COUNTY  
SCALE 1" = 100'. MAP APPROVED BY \_\_\_\_\_


DS 274(2) SH 6 OF 7

FED. ROAD DIST. NO.	STATE	FED. AID PROJ. NO.	R/W NO.	SHEET NO.	TOTAL SHEETS
8	MONT.	S-274(1)	3274-01	7	

DS-274(2)

SEC. 25  
T. 7 S. R. 19 E.

173+50  
NEW 48" X 54" CMP DR  
10 CY CULV EXC.

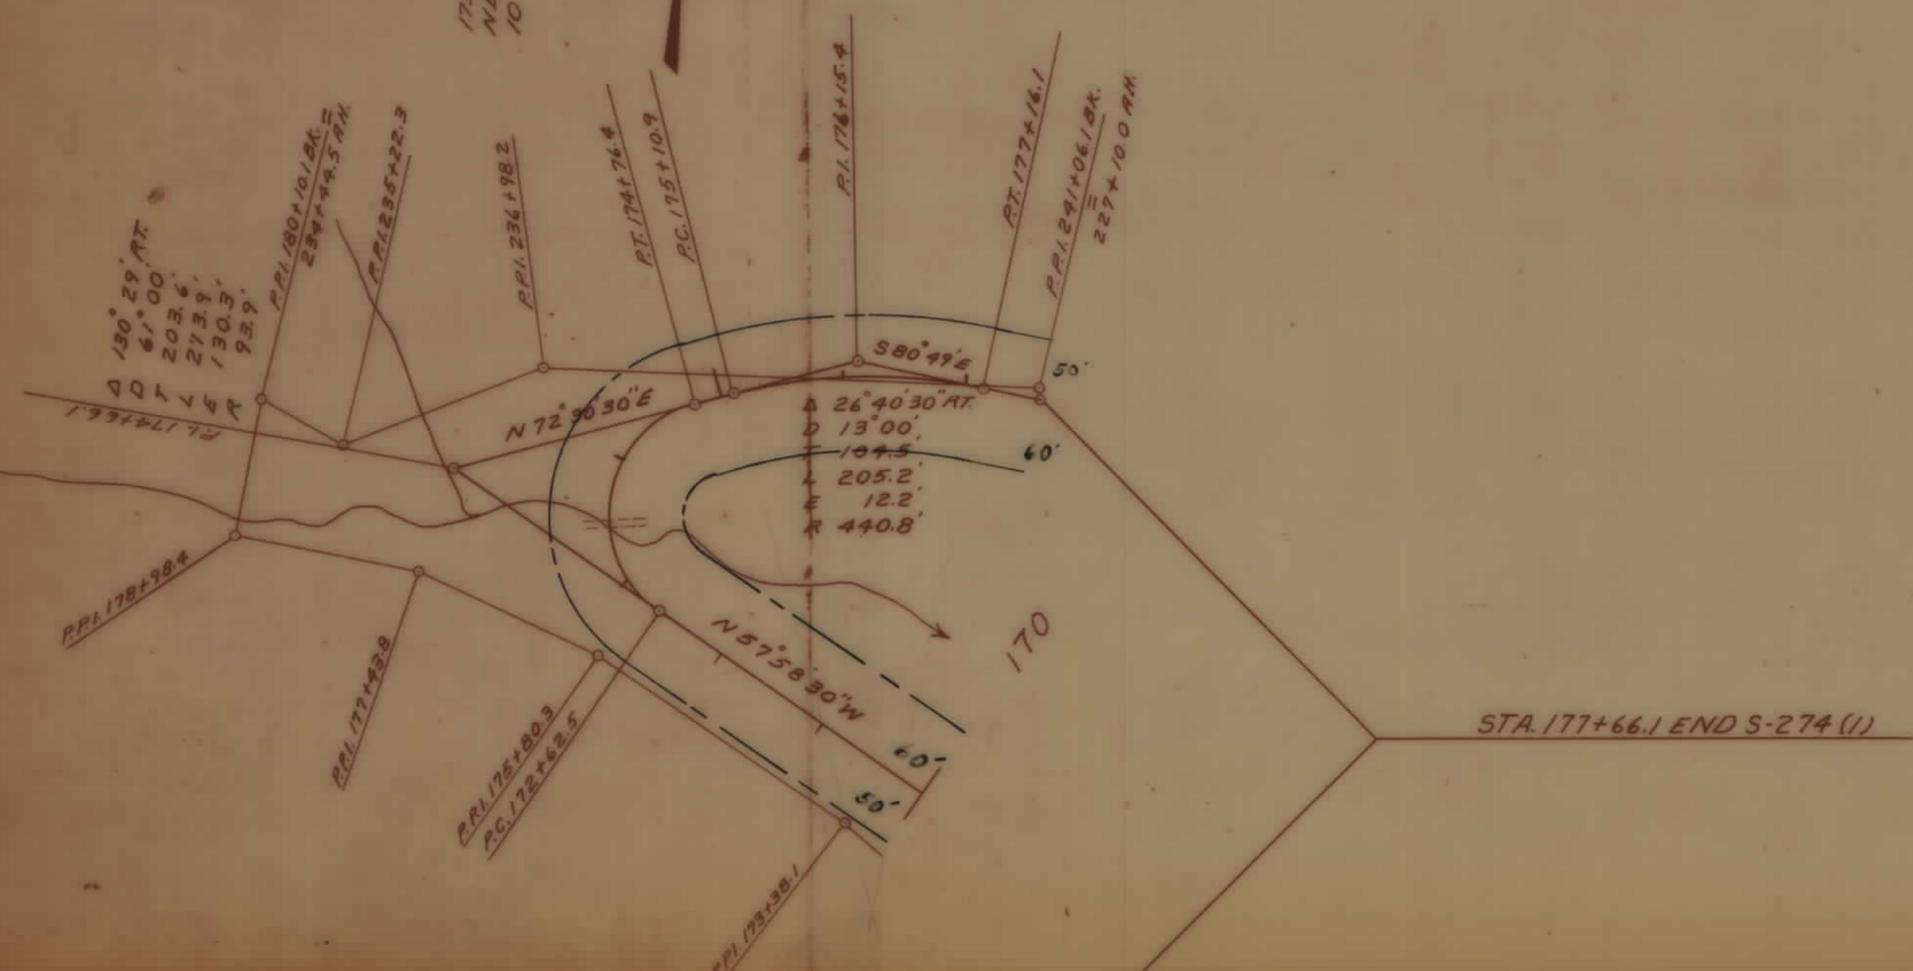

STATE OF MONTANA  
STATE HIGHWAY COMMISSION  
LAND REQUIRED FOR RIGHT OF WAY  
CARBON COUNTY  
SCALE 1" = 200' MAP APPROVED BY \_\_\_\_\_

DS 274(2) SHT 7 OF 7