


MONTANA DEPARTMENT OF TRANSPORTATION

|                              |                  |           |              |
|------------------------------|------------------|-----------|--------------|
| STATE                        | RIGHT OF WAY ID. | SHEET NO. | TOTAL SHEETS |
| MONTANA                      | STPS 278-1(28)31 | 1         | 2            |
| PROJECT NUMBER 7466-028-000  |                  |           |              |
| BIG HOLE PASS - SLIDE REPAIR |                  |           |              |

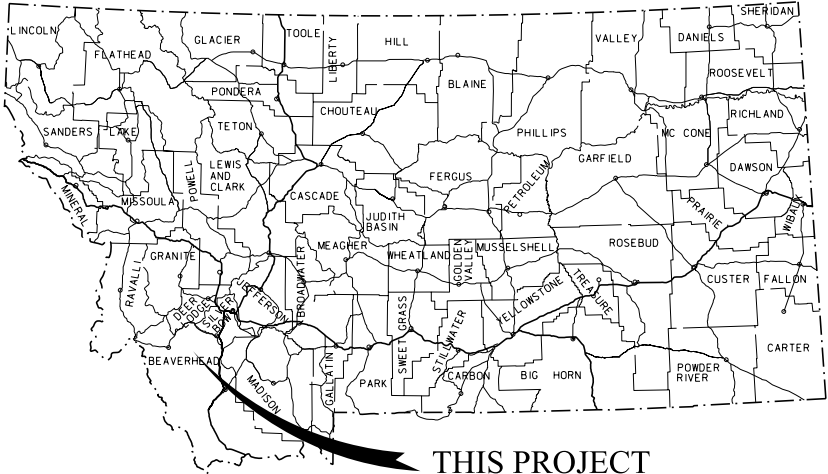

RIGHT OF WAY PLAN OF  
FEDERAL AID PROJECT STPS 278-1(28)31  
BIG HOLE PASS - SLIDE REPAIR  
BEAVERHEAD COUNTY

N/A Kilometers

RDROW

MONTANA  
CADD

3  
2  
1

CONVENTIONAL SIGNS

|                                 |                  |
|---------------------------------|------------------|
| PROPOSED RIGHT OF WAY LINE      | ---              |
| EXISTING RIGHT OF WAY LINE      | ---              |
| RAILROAD RIGHT OF WAY LINE      | ---              |
| RIGHT OF WAY BASELINE           | ---              |
| STK'D CENTERLINE                | ---              |
| SECTION LINE                    | ---              |
| OWNERSHIP BOUNDARY              | ---              |
| FULL ACCESS CONTROL             | AG AG            |
| LIMITED ACCESS CONTROL          | /// ///          |
| EXISTING ACCESS CONTROL         | ////             |
| PRESENT TRAVELED WAY (P.T.W.)   | ---              |
| FENCE LINE                      | -x-x-x-          |
| EXISTING GUARDRAIL              | -  -  -  -       |
| PROPOSED GUARDRAIL              | -  -  -  -       |
| GATE IN FENCE                   | -x- -x-          |
| CATTLE GUARD: EXIST. - PROPOSED | -x- -x-          |
| SECTION CORNER                  | FOUND UNFOUND    |
| 1/4 SECTION CORNER              | FOUND UNFOUND    |
| CLOSING CORNER                  | FOUND UNFOUND    |
| MEANDER CORNER                  | FOUND UNFOUND    |
| CENTER OF SECTION               | FOUND CALCULATED |
| RIGHT OF WAY MONUMENT           | FOUND CALCULATED |
| PROPERTY CORNER PIN             | FOUND            |
| POWER POLE IN PLACE             | FOUND            |
| TELEPHONE POLE IN PLACE         | FOUND            |
| TELEGRAPH POLE IN PLACE         | FOUND            |
| LIGHT POLE                      | FOUND            |
| PROPOSED CULVERT                | ---              |
| EXISTING CULVERT                | ---              |
| OUTLET DITCH                    | ---              |
| INLET DITCH                     | ---              |
| EXISTING DITCH                  | ---              |
| CHANNEL CHANGES                 | CH. CH.          |
| DITCH BLOCK                     | ---              |
| RIPRAP                          | ---              |
| BRIDGES                         | ---              |
| RAILROADS                       | ---              |
| PARCEL NUMBERS                  | ---              |
| APPROACH: EXIST.- PROPOSED      | ---              |

|                        |
|------------------------|
| ASSOCIATED PROJECT ID. |
| STPS 278-1(29)31 PE    |

|                  |
|------------------|
| RELATED PROJECTS |
| STPS 278-1(90)30 |

|                  |         |
|------------------|---------|
| FWHAMDT APPROVAL | 4-20-12 |
| MAP REVISED      |         |




TO JACKSON / WISDOM

R. 14 W.

BEAVERHEAD  
COUNTY

R. 13 W.

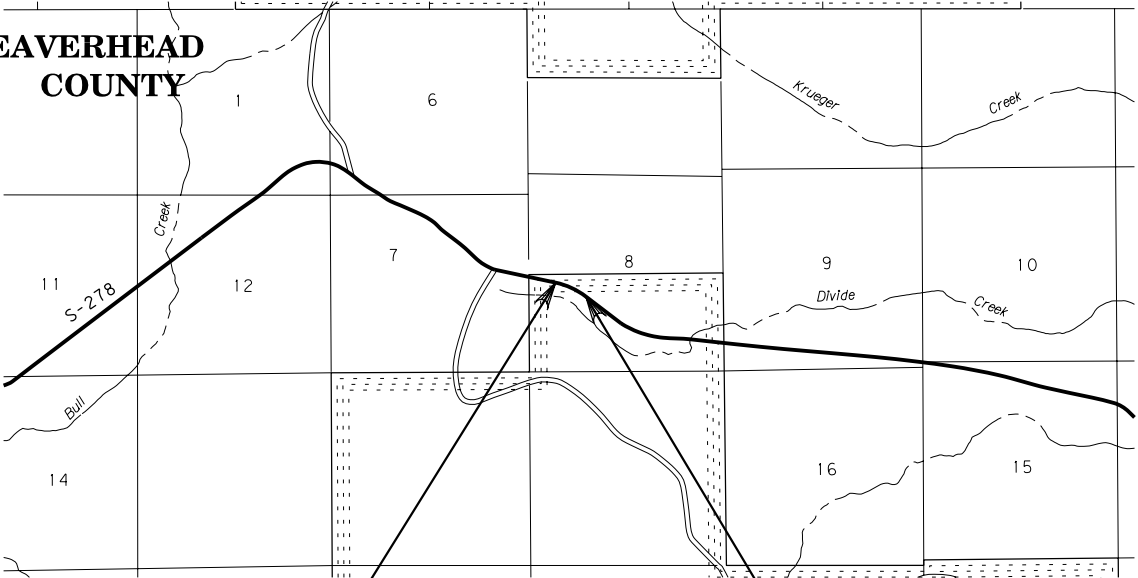

SEE SHEET NO. 2 FOR OWNERSHIP  
NAMES, ADDRESSES, AREAS, ETC.

TO JCT. I-15 / DILLION


STA. 101+24.00 (METRIC)  
ON STPS 278-1(13)30 =  
STA. 101+24.00 (METRIC)  
BEGIN STPS 278-1(29)31  
  
STA. 102+20.00 (METRIC)  
END STPS 278-1(29)31 =  
STA. 102+20.00 (METRIC)  
ON STPS 278-1(13)30

THIS CONTRACT

NOTES: 1. ALL MEASUREMENTS ARE METRIC EXCEPT AS NOTED

| OWNERSHIP |                            |                                   |           |         |                |         |                |         |          |         |           |         |        |         |                  |         |            |         |           |
|-----------|----------------------------|-----------------------------------|-----------|---------|----------------|---------|----------------|---------|----------|---------|-----------|---------|--------|---------|------------------|---------|------------|---------|-----------|
| PARCEL    | NAME                       | ADDRESS                           | TOTAL     | AREA    | GROSS R/W AREA |         | EX. EASE. AREA |         | NET AREA |         | REMAINDER |         |        |         | CONST. PMT. AREA |         | EASE. AREA |         | SHEET NO. |
|           |                            |                                   | METRIC    | ENGLISH | METRIC         | ENGLISH | METRIC         | ENGLISH | METRIC   | ENGLISH | LEFT      |         | RIGHT  |         | METRIC           | ENGLISH | METRIC     | ENGLISH |           |
|           |                            |                                   |           |         |                |         |                |         |          |         | METRIC    | ENGLISH | METRIC | ENGLISH |                  |         |            |         |           |
| 1         | U. S. FOREST SERVICE,      |                                   | 64.75+ ha | 160+ AC |                |         |                |         |          |         |           |         |        |         | 0.33 ha          | 0.83 AC |            |         | 2         |
|           | BEAVERHEAD NATIONAL FOREST | 200 EAST BROADWAY, P.O. BOX 7669, |           |         |                |         |                |         |          |         |           |         |        |         |                  |         |            |         |           |
|           |                            | MISSOULA, MONTANA 59807           |           |         |                |         |                |         |          |         |           |         |        |         |                  |         |            |         |           |
|           |                            
|           |                            

| STATE                        | RIGHT OF WAY ID. | SHEET NO. | TOTAL SHEETS |
|------------------------------|------------------|-----------|--------------|
| MONTANA                      | STPS 278-1(28)31 | 2         | 2            |
| PROJECT NUMBER 7466-028-000  |                  |           |              |
| BIG HOLE PASS - SLIDE REPAIR |                  |           |              |

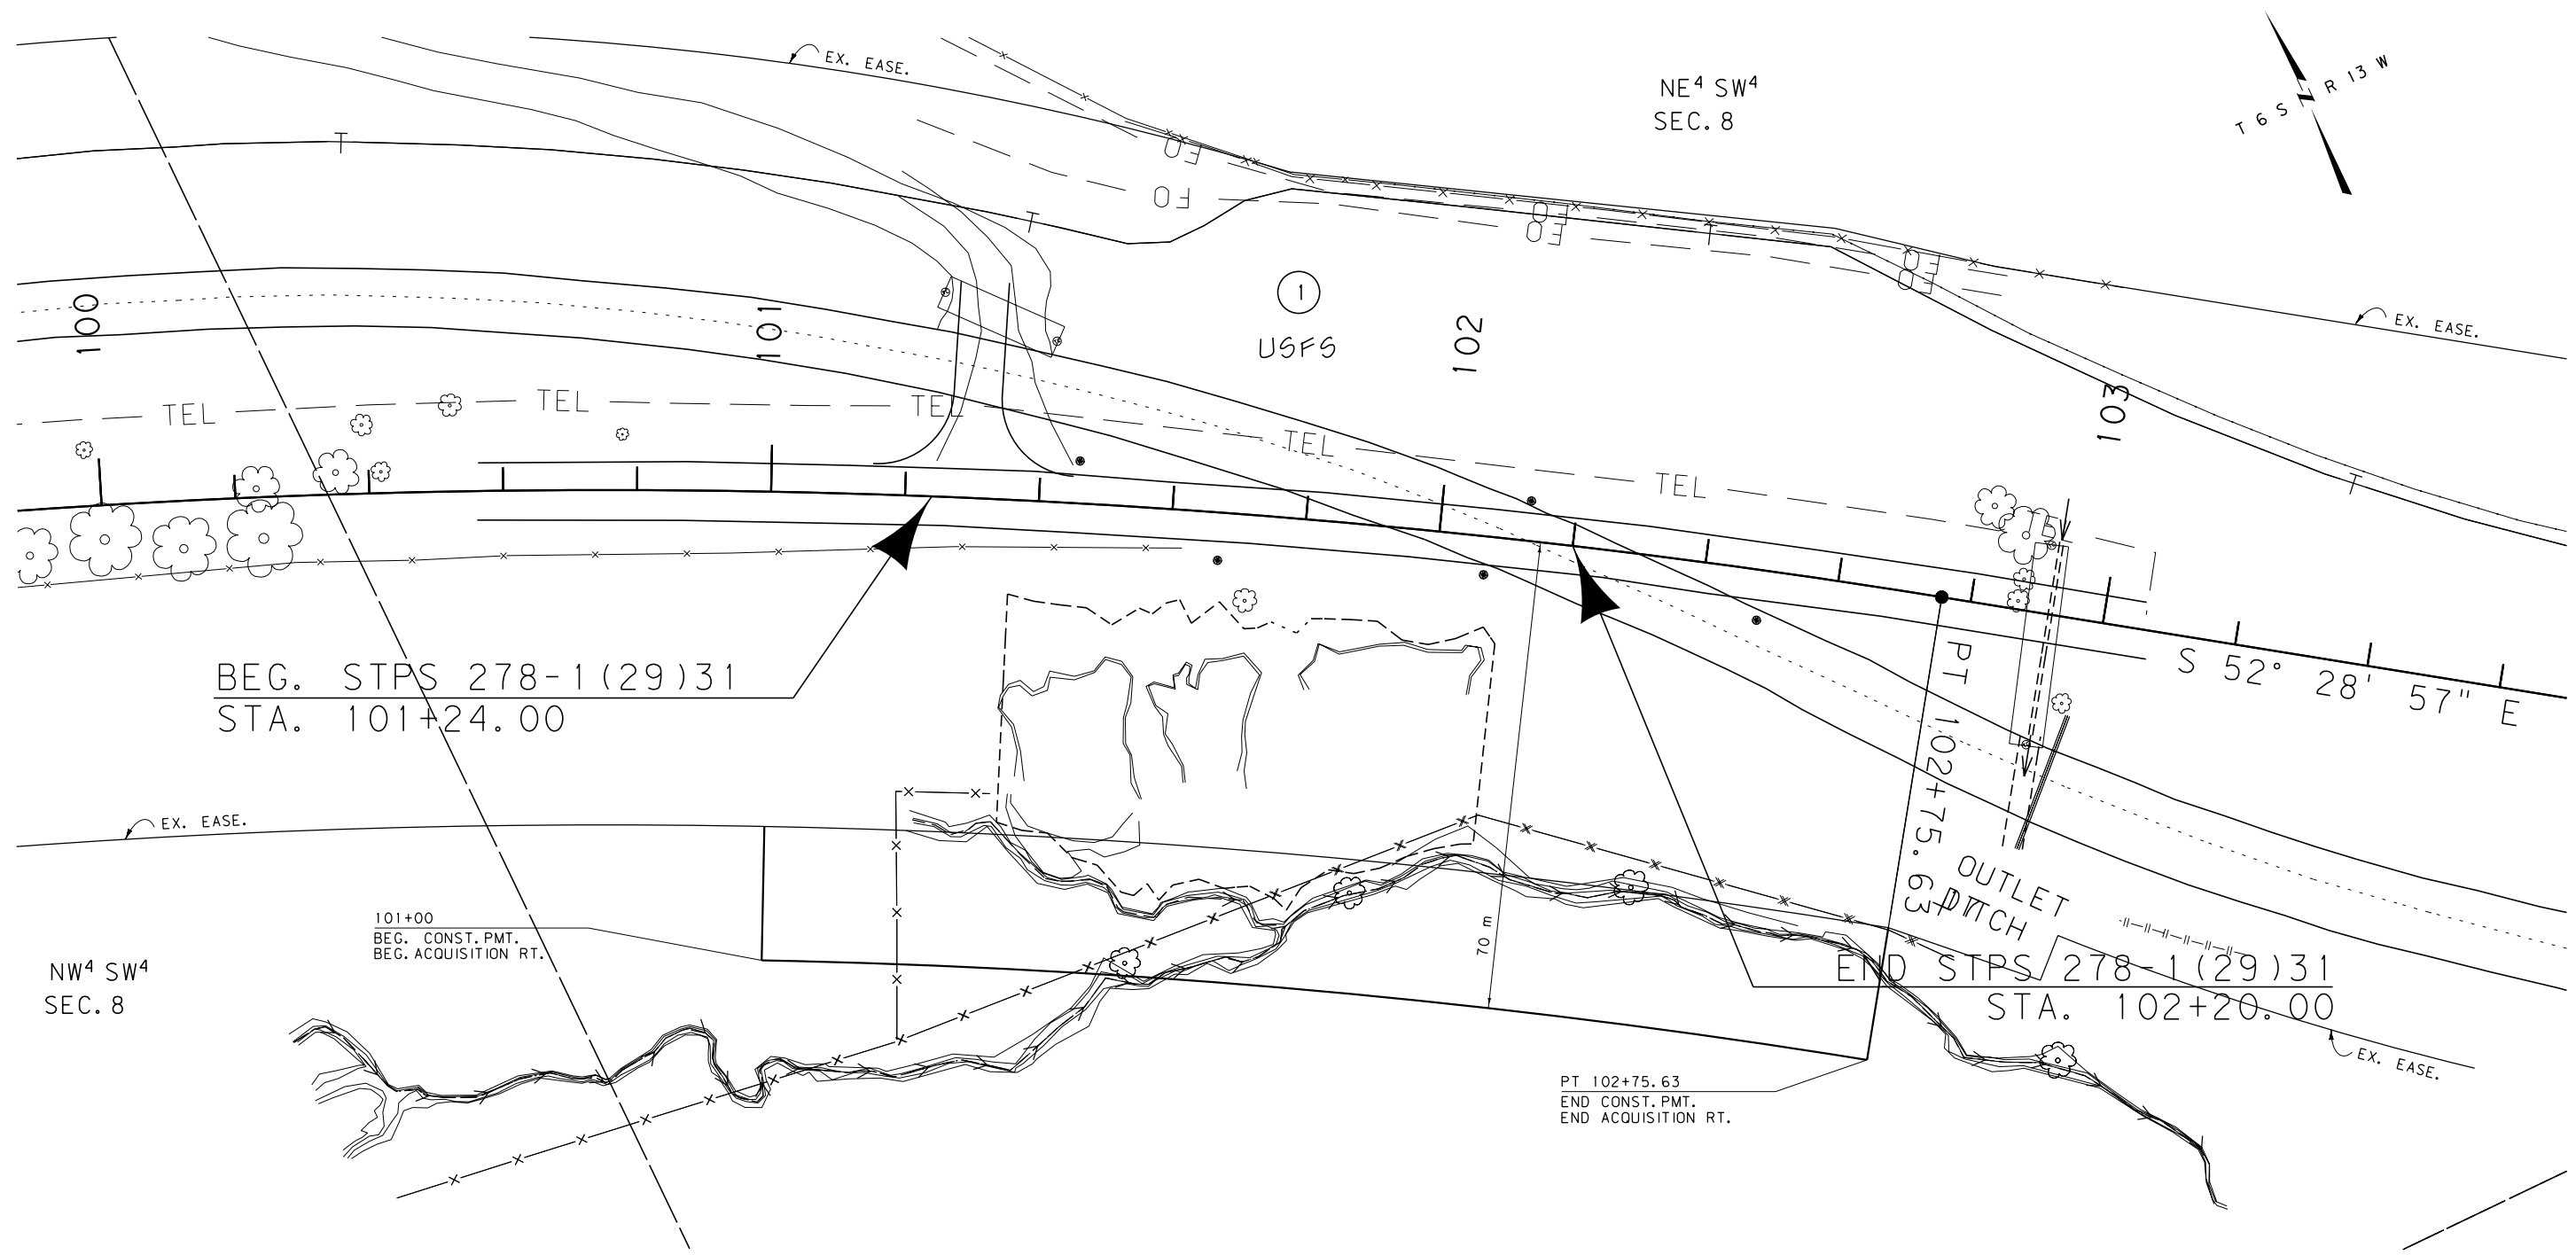

NOTES: 1. ALL MEASUREMENTS ARE METRIC EXCEPT AS NOTED  
2. THE PROPOSED R/W LINE WHERE A SPIRAL CURVE TRANSITION IS USED IS A CHORD RATHER THAN A CONCENTRIC CURVE.  
3. THE ENGLISH AREAS ARE FOR INFORMATIONAL PURPOSES ONLY.  
4. ALL STATIONS AND OFFSETS FOR R/W BREAKS ARE IN REFERENCE TO THE R/W BASELINE.

|                                   |              |
|-----------------------------------|--------------|
| BACKSLOPE LIMITS INCLUDE ROUNDING | TOP OF CUT   |
| CONSTRUCTION LIMITS: CUT SECTION  | DITCH BOTTOM |
| TOE OF FILL                       |              |
| FHWA/DOT APPROVAL                 | 4-20-12      |
| MAP REVISED                       |              |

MONTANA  
DEPARTMENT OF TRANSPORTATION

RIGHT OF WAY PLAN  
BEAVERHEAD COUNTY  
SCALE 1:500

0 25M 50M