


PLANS
NOT
TO
SCALE

FED. ROAD DIST. NO.	STATE	FED. AID PROJ. NO.	FISCAL YEAR	SHEET NO.	TOTAL SHEETS
1	MONT.	281-D		5	10

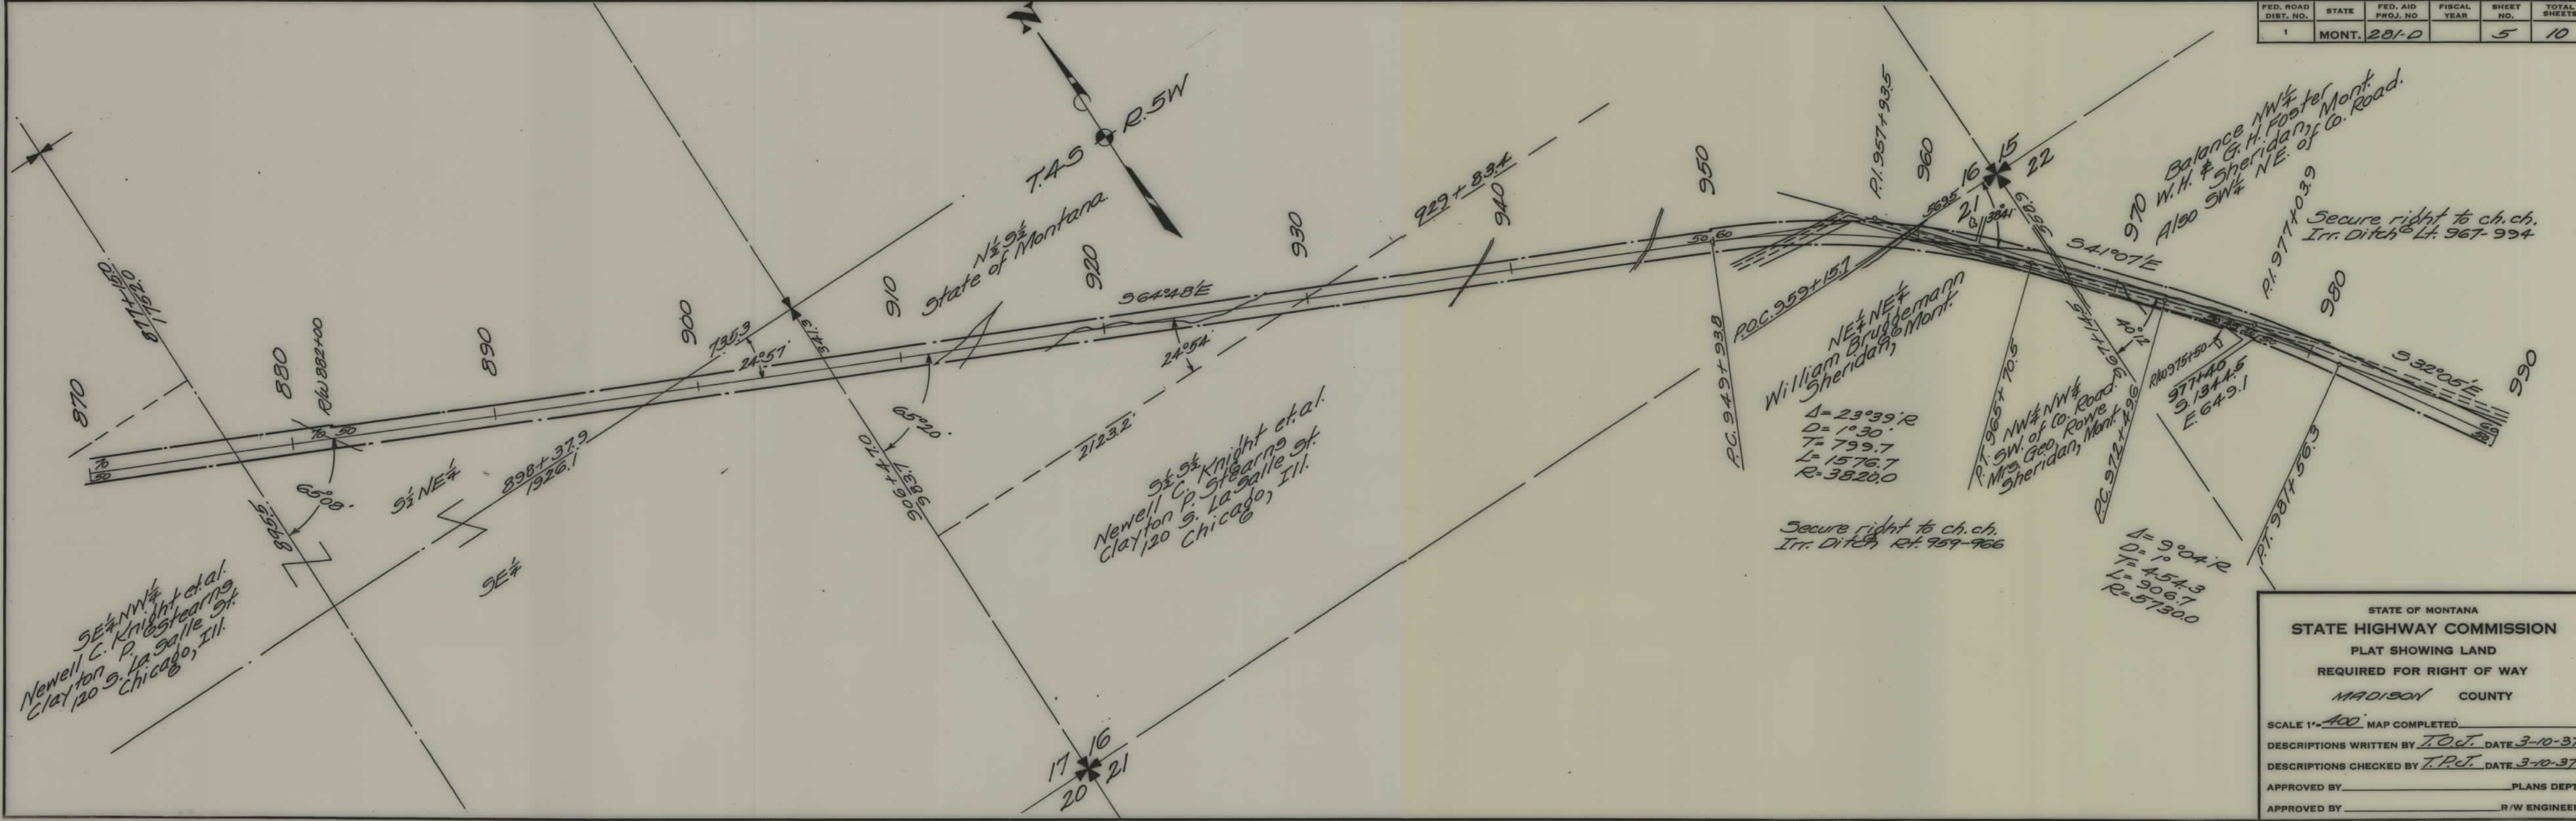

STATE OF MONTANA
STATE HIGHWAY COMMISSION
PLAT SHOWING LAND
REQUIRED FOR RIGHT OF WAY
MADISON COUNTY

SCALE 1"=400' MAP COMPLETED


DESCRIPTIONS WRITTEN BY T.O.J. DATE 3-10-37

DESCRIPTIONS CHECKED BY T.P.J. DATE 3-10-37

APPROVED BY _____ PLANS DEPT

APPROVED BY _____ R/W ENGINEER

FED. ROAD DIST. NO.	STATE	FED. AID PROJ. NO.	FISCAL YEAR	SHEET NO.	TOTAL SHEETS
1	MONT.	281-D		6	10

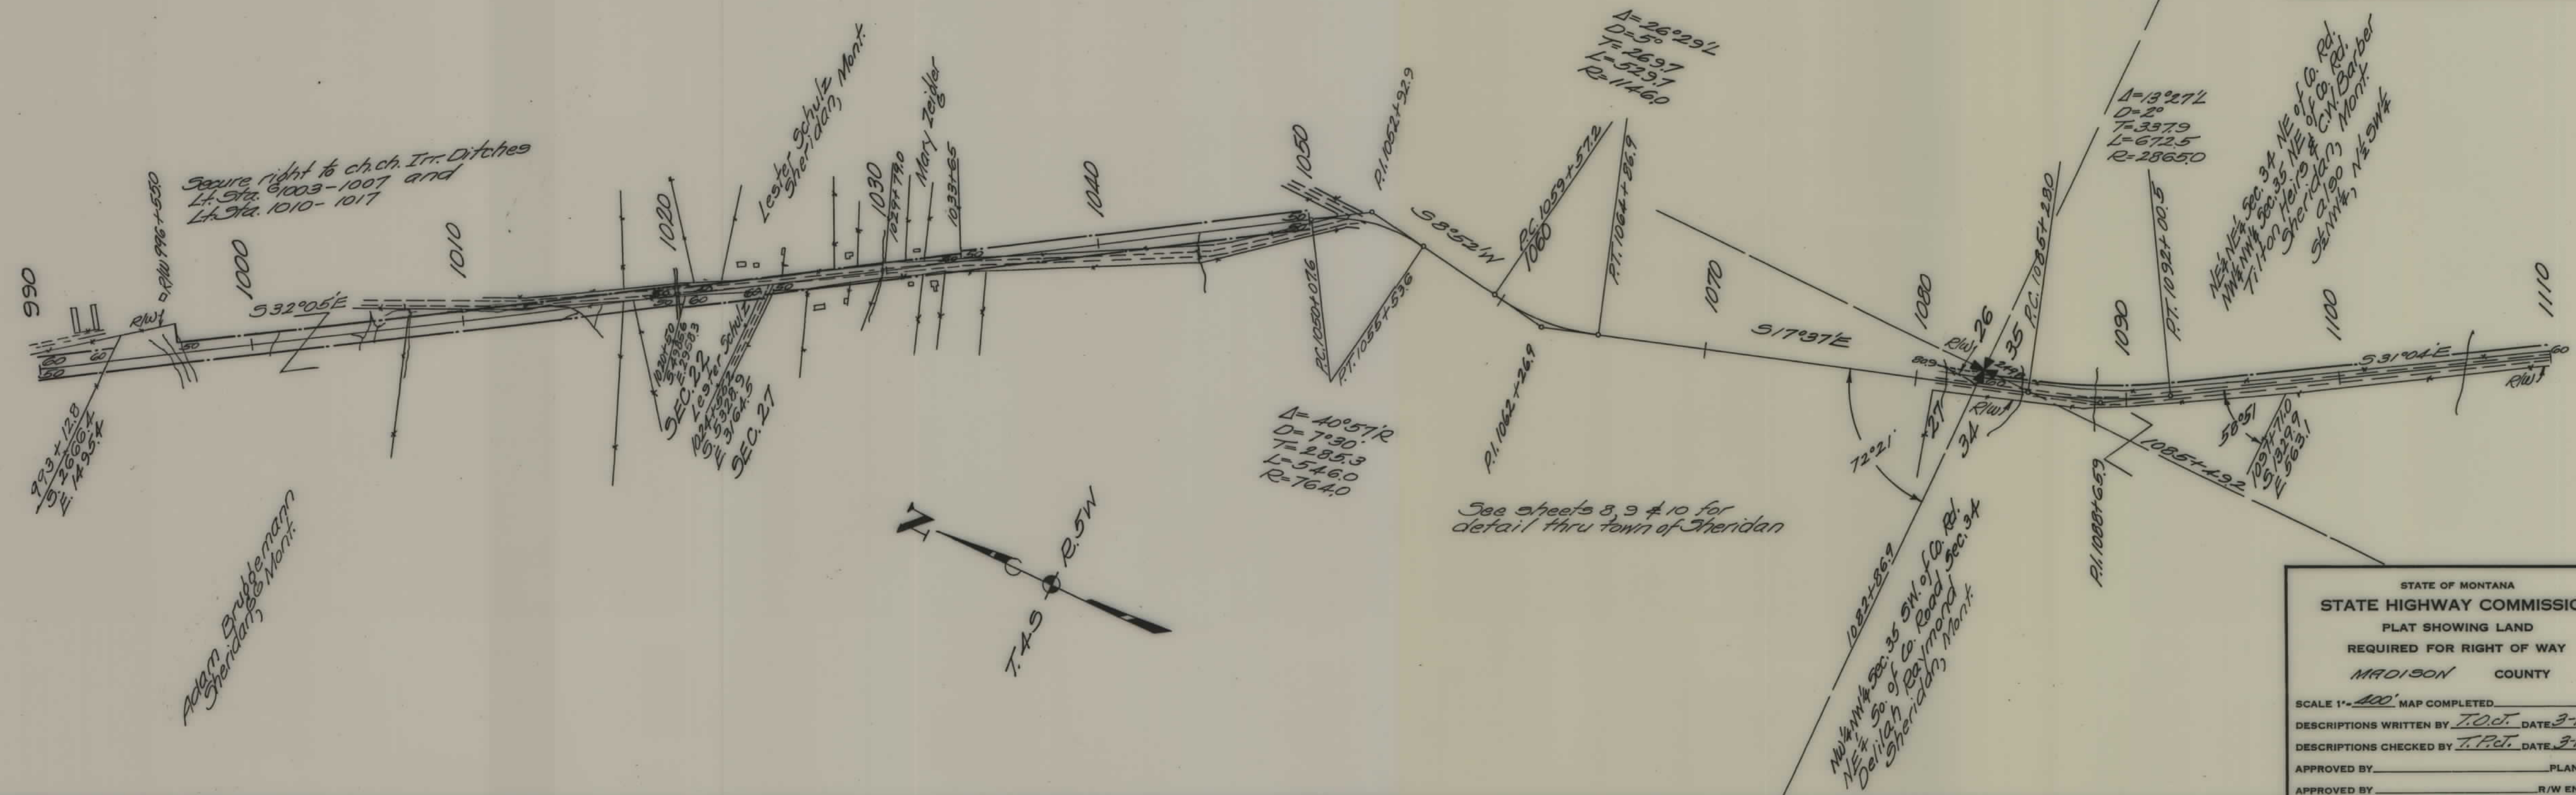

STATE OF MONTANA
STATE HIGHWAY COMMISSION
PLAT SHOWING LAND
REQUIRED FOR RIGHT OF WAY
MADISON COUNTY


SCALE 1"=400' MAP COMPLETED

DESCRIPTIONS WRITTEN BY T.O.C. DATE 3-11-37

DESCRIPTIONS CHECKED BY T.P.C. DATE 3-11-37

APPROVED BY _____ PLANS DEPT.


APPROVED BY _____ R/W ENGINEER

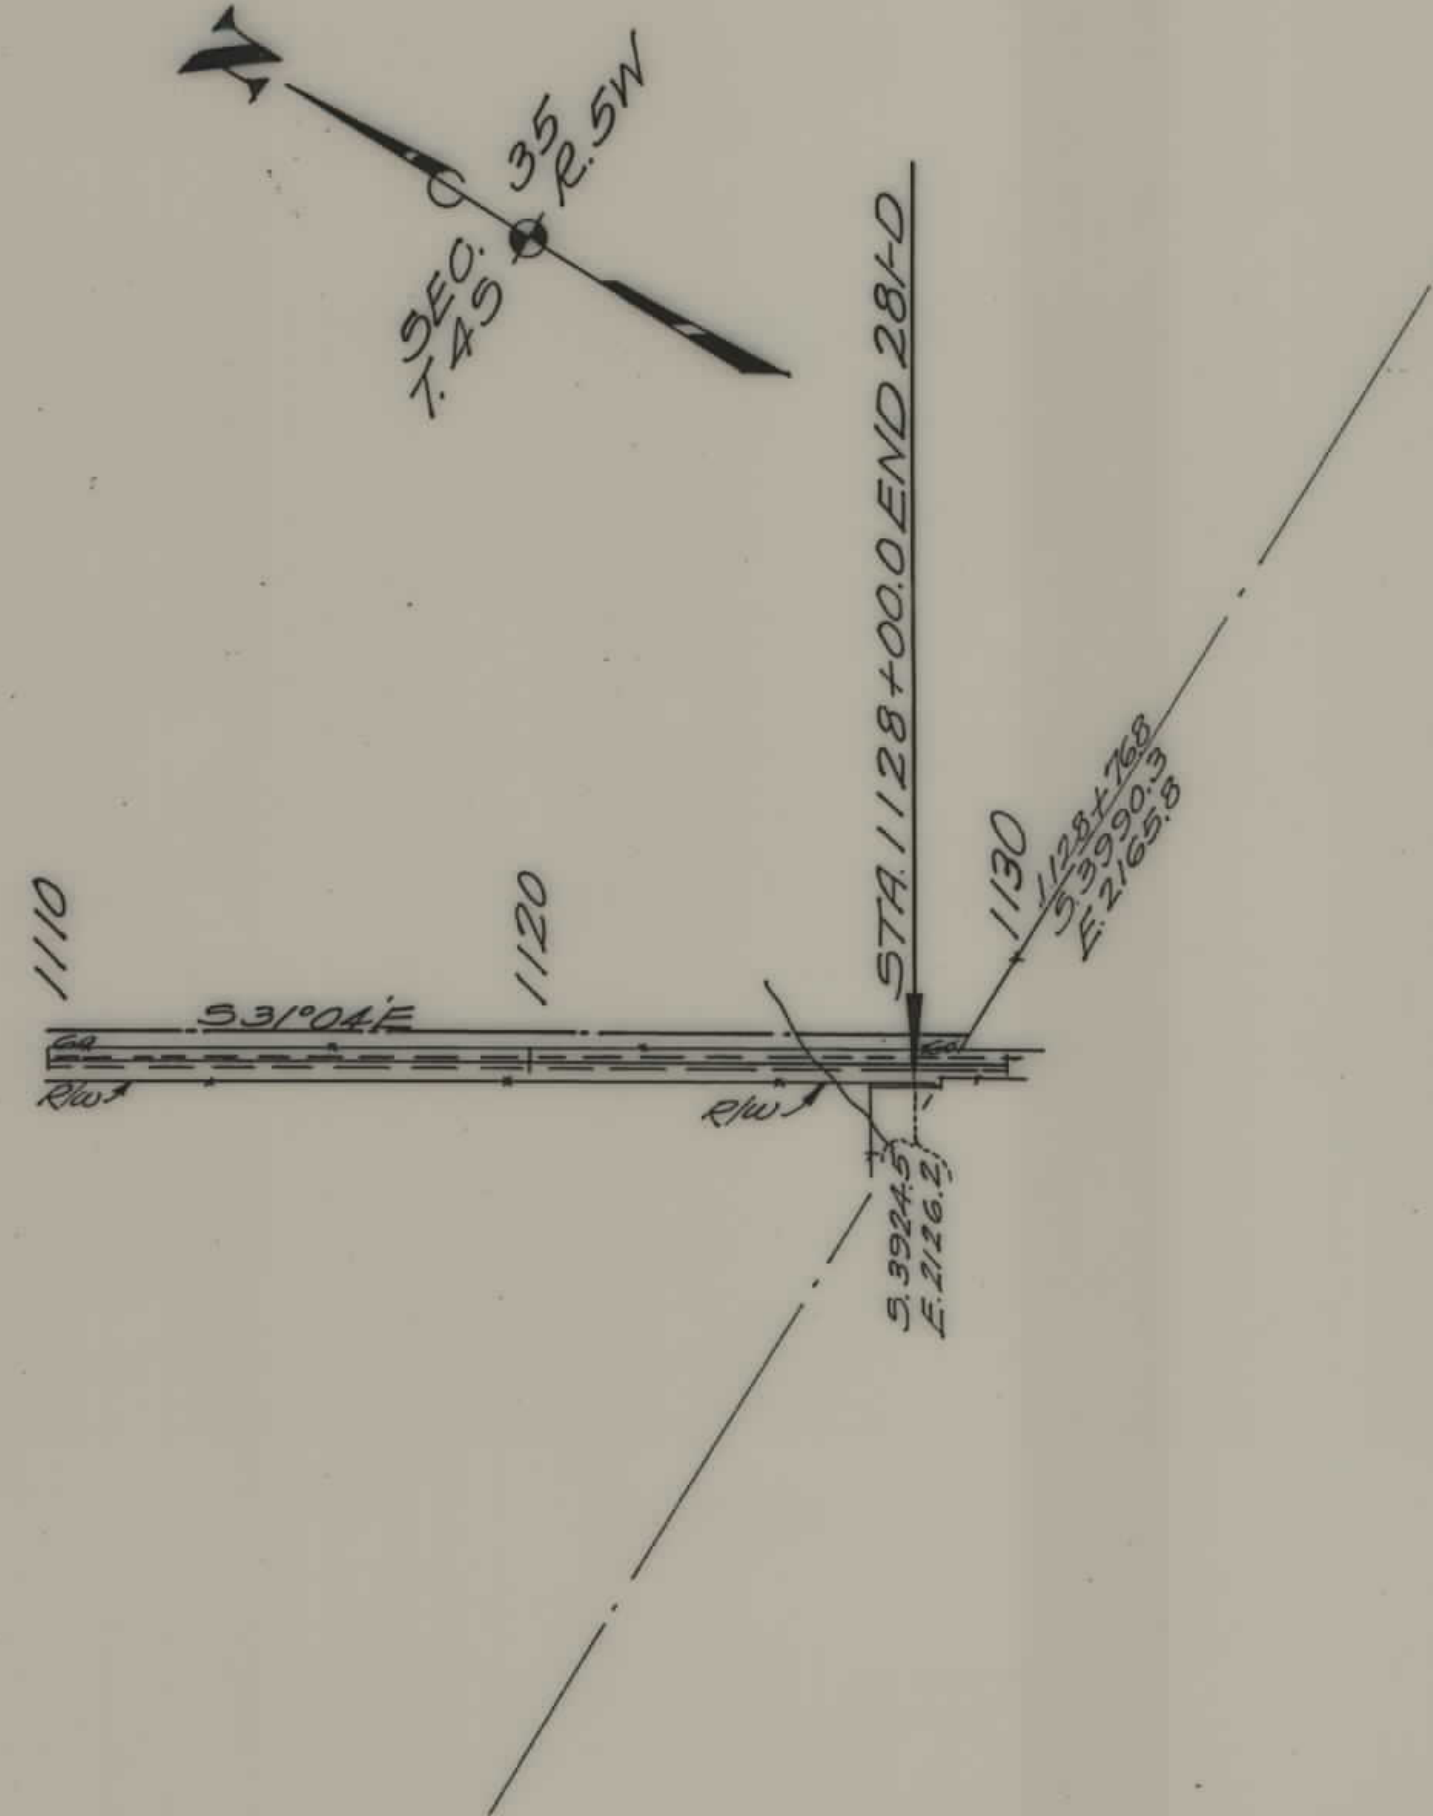

FED. ROAD DIST. NO.	STATE	FED. AID PROJ. NO.	FISCAL YEAR	SHEET NO.	TOTAL SHEETS
1	MONT.	281-D		7	10

STATE OF MONTANA
 STATE HIGHWAY COMMISSION
 PLAT SHOWING LAND
 REQUIRED FOR RIGHT OF WAY
 MADISON COUNTY

SCALE 1" = 400' MAP COMPLETED
 DESCRIPTIONS WRITTEN BY C.K.D. DATE 3-13-37
 DESCRIPTIONS CHECKED BY E.O.P. DATE 3-13-37
 APPROVED BY _____ PLANS DEPT
 APPROVED BY _____ R/W ENGINEER

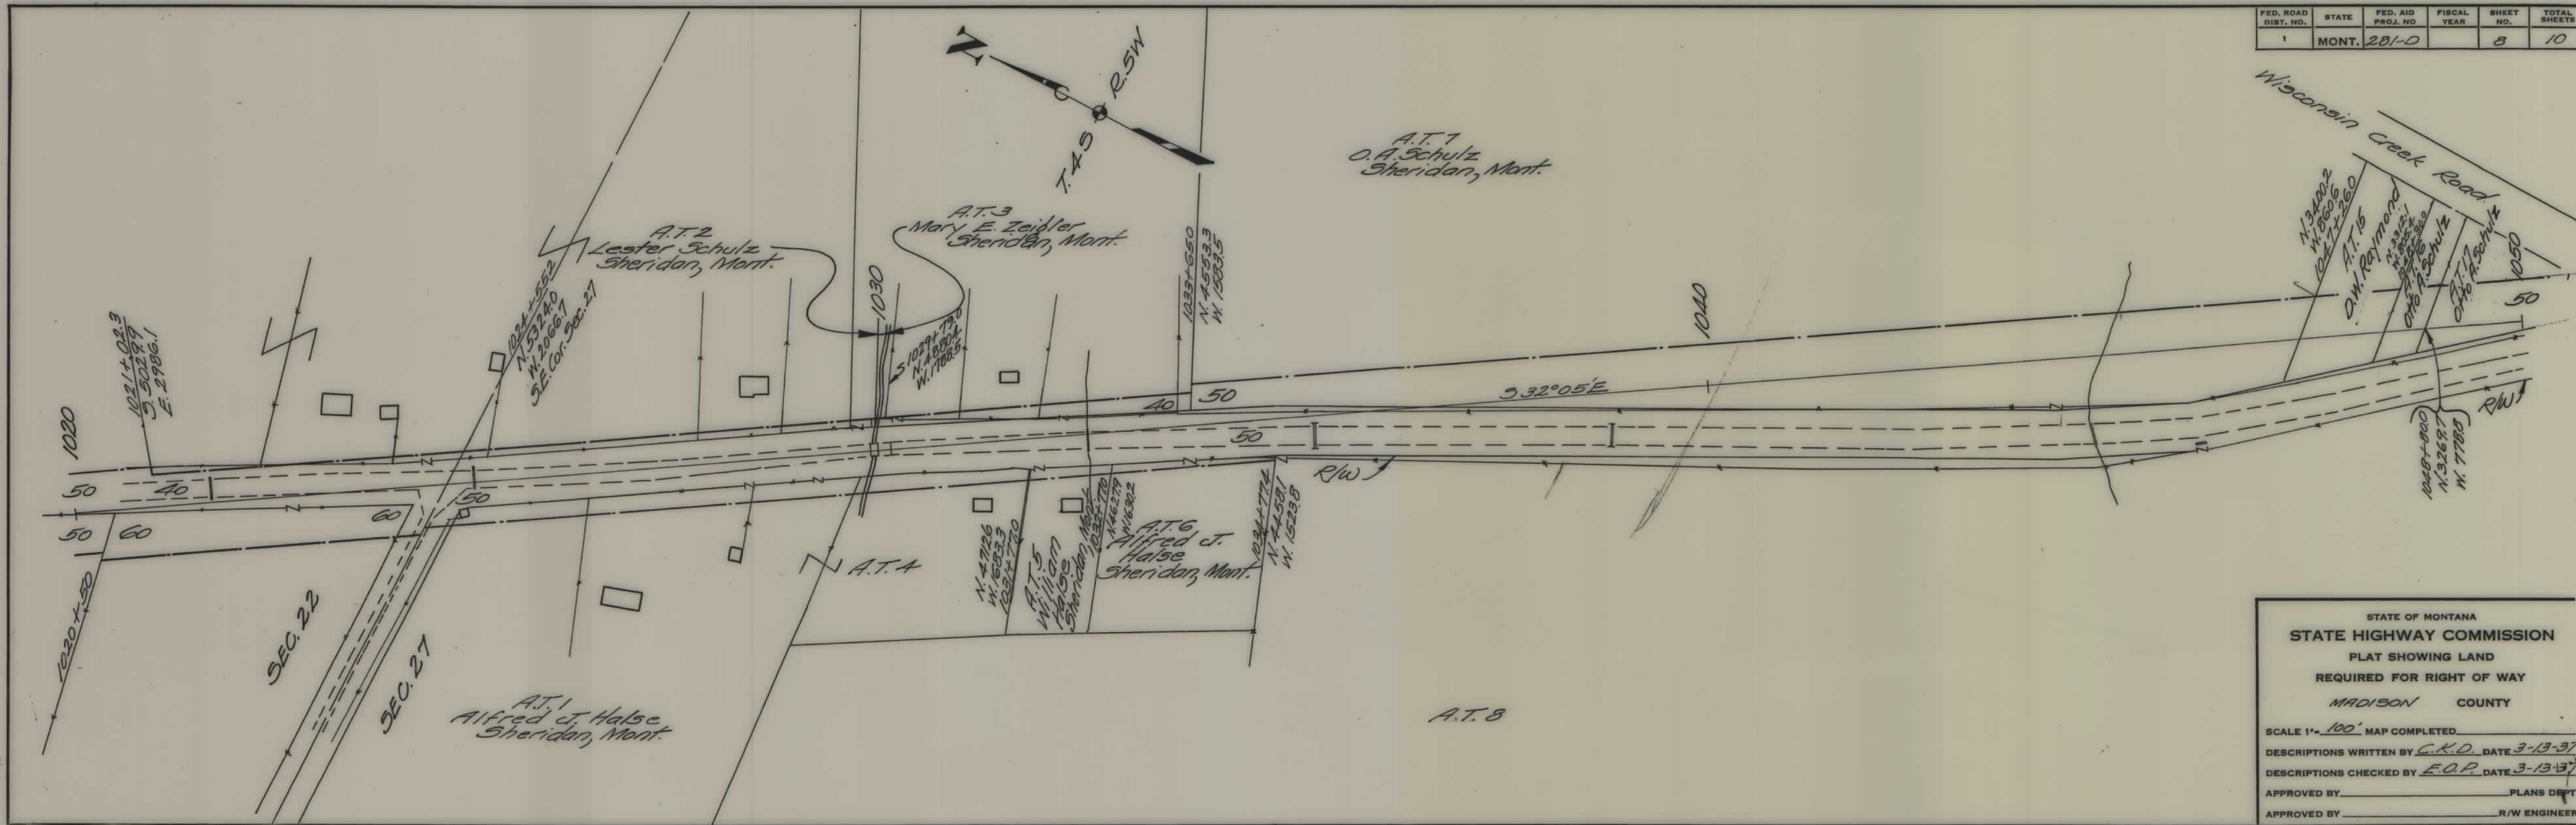

FED. ROAD DIST. NO.	STATE	FED. AID PROJ. NO.	FISCAL YEAR	SHEET NO.	TOTAL SHEETS
1	MONT.	281-D		8	10

STATE OF MONTANA
 STATE HIGHWAY COMMISSION
 PLAT SHOWING LAND
 REQUIRED FOR RIGHT OF WAY
 MADISON COUNTY


SCALE 1" = 100' MAP COMPLETED

DESCRIPTIONS WRITTEN BY C.K.D. DATE 3-13-37

DESCRIPTIONS CHECKED BY E.O.P. DATE 3-13-37

APPROVED BY _____ PLANS DEPT

APPROVED BY _____ R/W ENGINEER

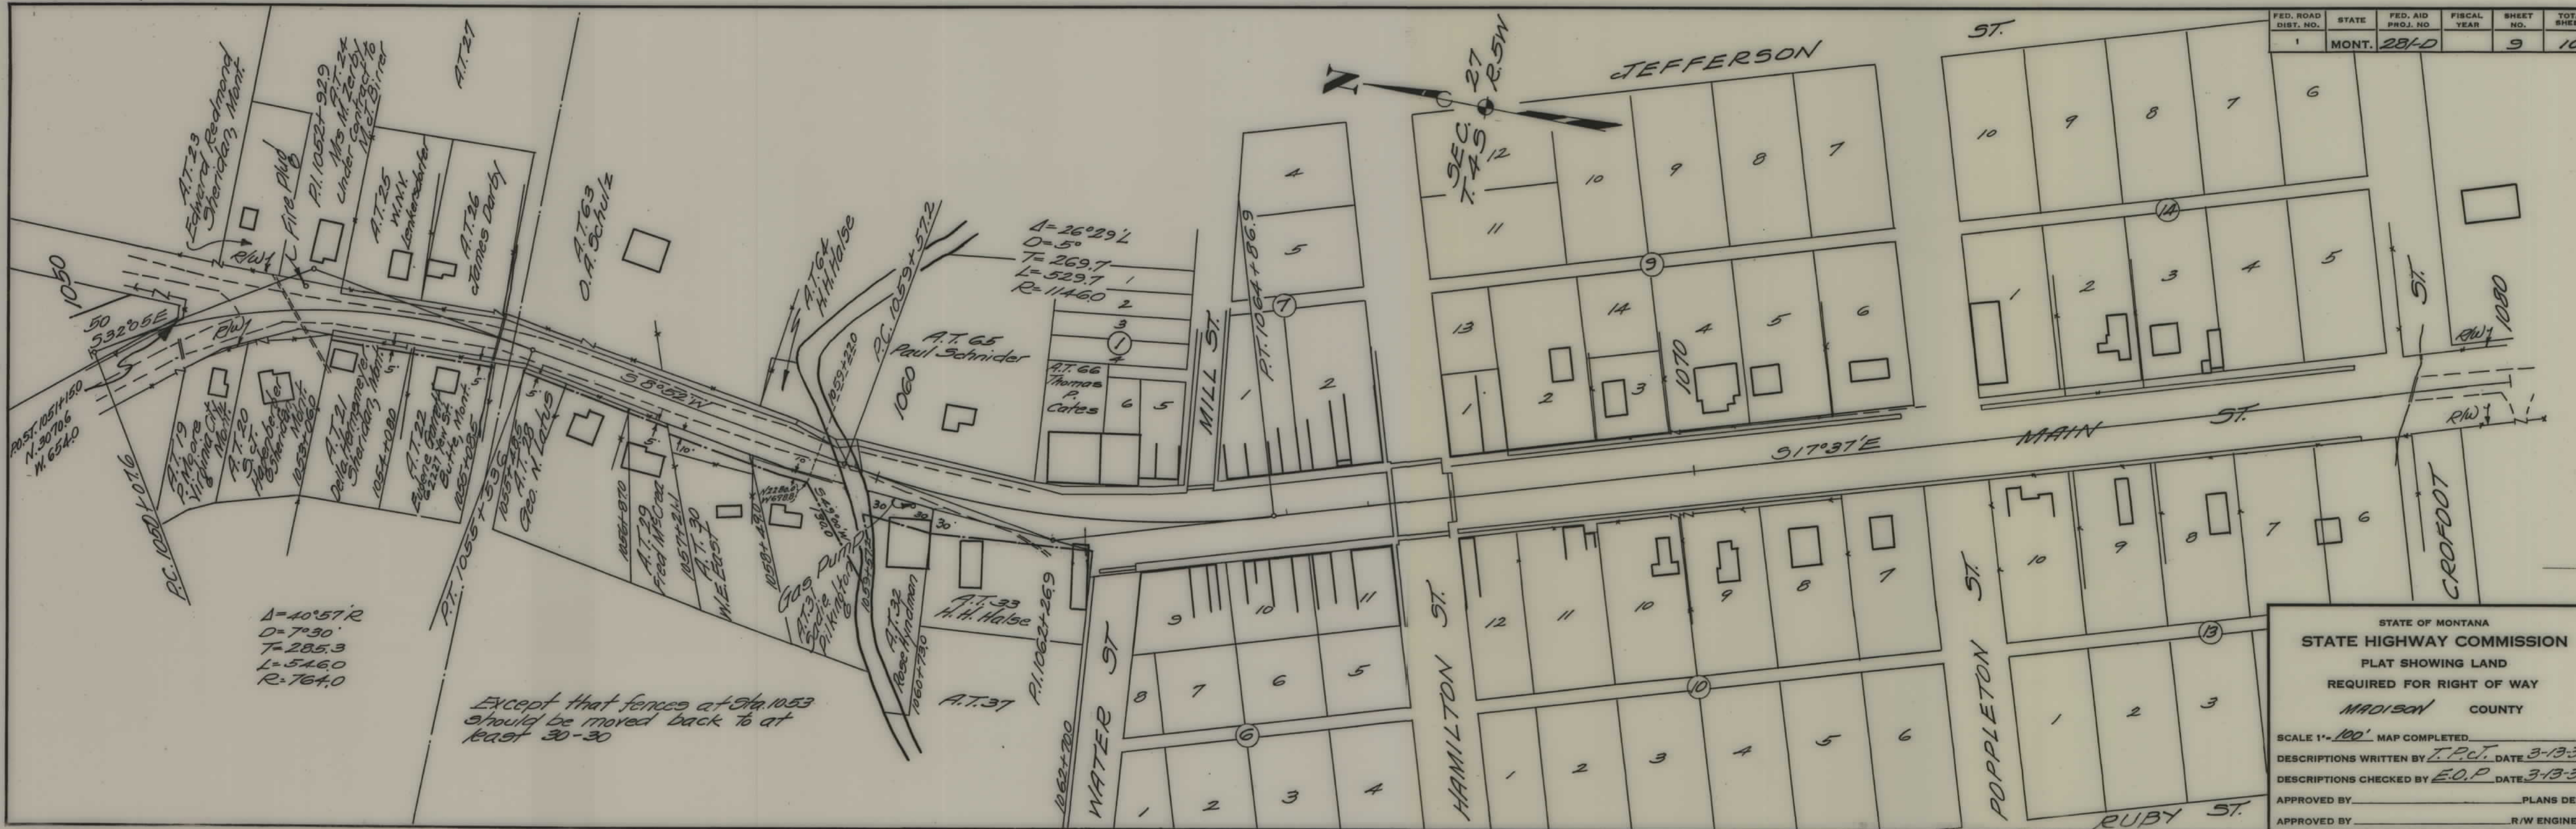

FED. ROAD DIST. NO.	STATE	FED. AID PROJ. NO.	FISCAL YEAR	SHEET NO.	TOTAL SHEETS
1	MONT.	281-D		9	10

STATE OF MONTANA
STATE HIGHWAY COMMISSION
PLAT SHOWING LAND
REQUIRED FOR RIGHT OF WAY
MADISON COUNTY

SCALE 1" = 100' MAP COMPLETED
DESCRIPTIONS WRITTEN BY T.P.C.T. DATE 3-13-37
DESCRIPTIONS CHECKED BY E.O.P. DATE 3-13-37

APPROVED BY _____ PLANS DEPT
APPROVED BY _____ R/W ENGINEER

