


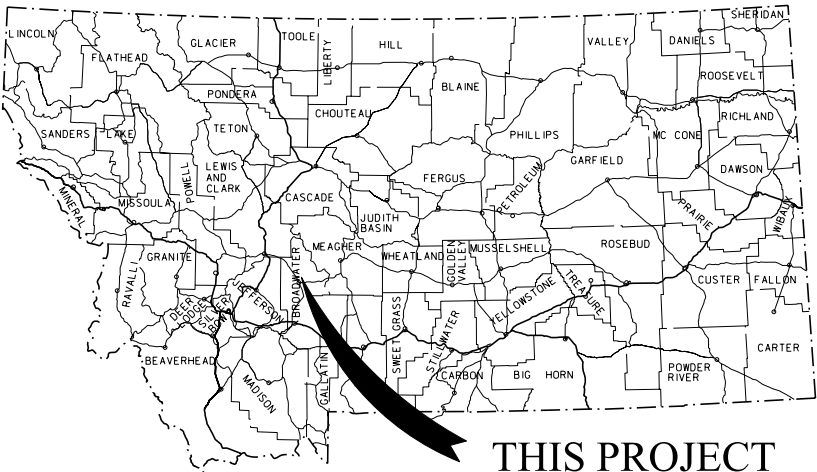

THIS PROJECT

MONTANA DEPARTMENT OF TRANSPORTATION

RIGHT OF WAY PLAN FEDERAL AID PROJECT STPS 284-3(7)23 12 KM S BROADWATER CO LN-SOUTH BROADWATER COUNTY

LENGTH 1.9 MILES

STATE	RIGHT OF WAY	SHEET	TOTAL
		NO.	SHEETS
MONTANA		1	6
R/W ID.		STPS 284-3(7)23	
PROJECT NO.		4474-007	

12 KM S BROADWATER CO LN-SOUTH


SEE SHEET NO. 2 FOR OWNERSHIP
NAMES, ADDRESSES, AREAS, ETC.

PLAN LEGEND

PROPOSED RIGHT OF WAY LINE	---
EXISTING RIGHT OF WAY LINE	---
RAILROAD RIGHT OF WAY LINE	---
RIGHT OF WAY BASELINE	---
STK'D CENTERLINE	---
SECTION LINE	---
OWNERSHIP BOUNDARY	---
FULL ACCESS CONTROL	AG AG
LIMITED ACCESS CONTROL	/// ///
EXISTING ACCESS CONTROL	/// ///
PRESENT TRAVELED WAY (P.T.W.)	---
FENCE LINE	---
EXISTING GUARDRAIL	--- --- --- ---
PROPOSED GUARDRAIL	--- --- --- ---
GATE IN FENCE	---
CATTLE GUARD: EXIST. - PROPOSED	---
SECTION CORNER	FOUND UNFOUND
1/4 SECTION CORNER	
CLOSING CORNER	
MEANDER CORNER	
CENTER OF SECTION	
1/16 SECTION CORNER FOUND	
RIGHT OF WAY MONUMENT	FOUND CALCULATED
PROPERTY CORNER PIN	
POWER POLE IN PLACE	
TELEPHONE POLE IN PLACE	
TELEGRAPH POLE IN PLACE	
LIGHT POLE	
PROPOSED CULVERT	---
EXISTING CULVERT	---
OUTLET DITCH	---
INLET DITCH	---
EXISTING DITCH	---
CHANNEL CHANGES	CH. CH. ---
DITCH BLOCK	---
RIPRAP	---
BRIDGES	---
RAILROADS	---
PARCEL NUMBERS	---
APPROACH: EXIST.- PROPOSED	---

ASSOCIATED PROJECTS
STPS 284-3(5)23 PE

RELATED PROJECTS
S-6(2)
S-6(4)

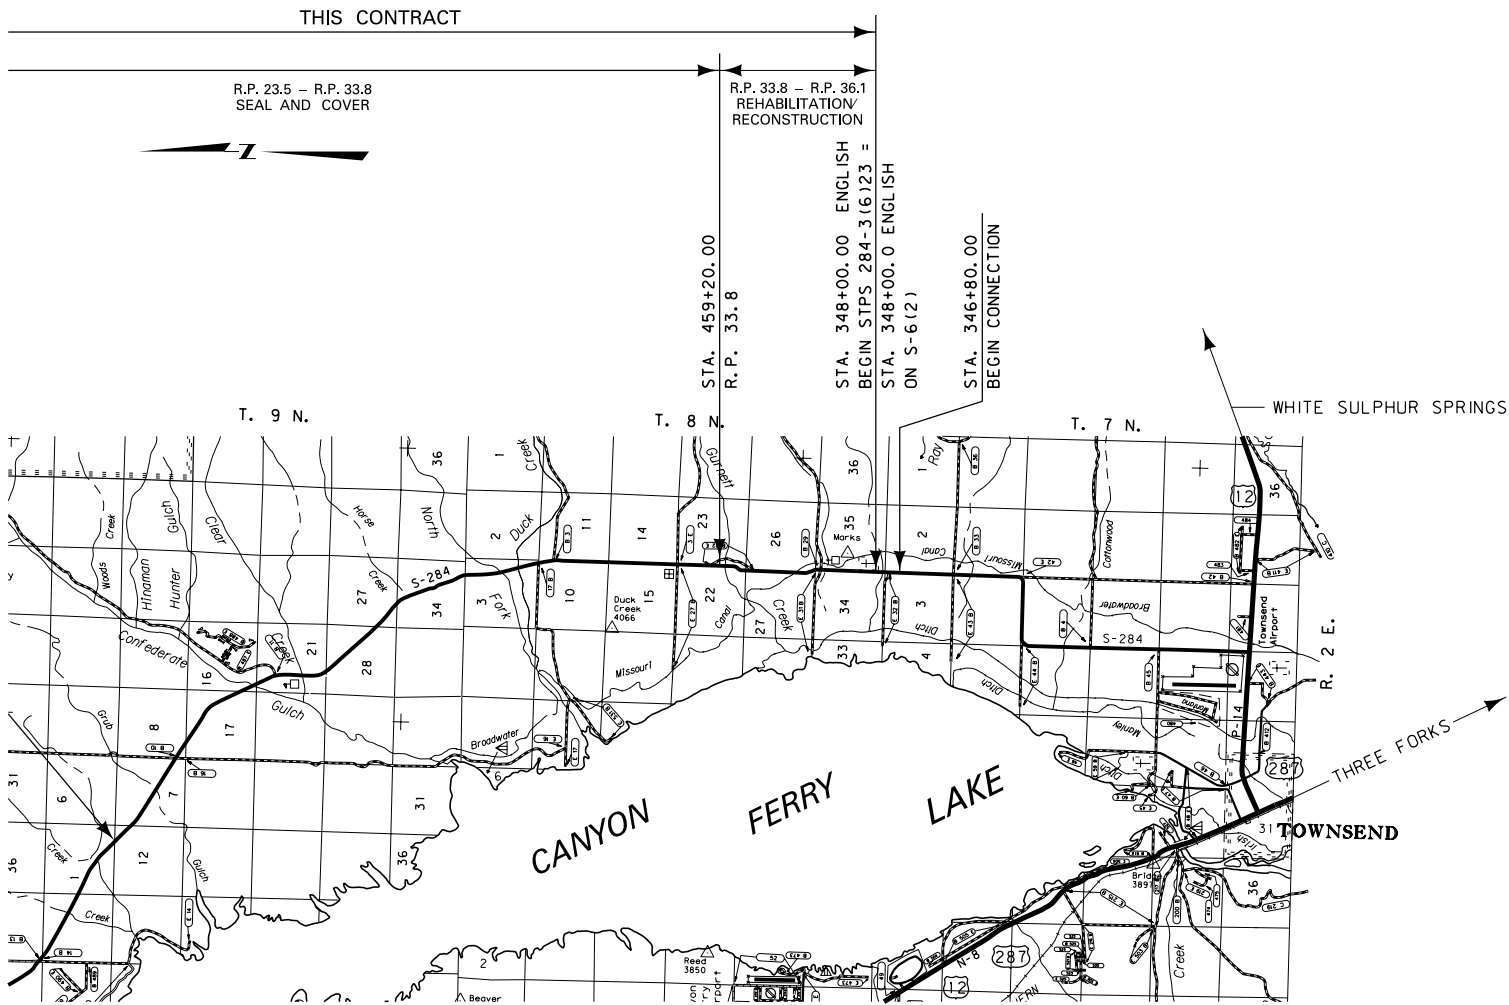

GRID STATE PLANE COORDINATES

THIS IS A STATE PLANE COORDINATE PROJECT. ALL DIMENSIONS, DISTANCES AND AREAS ON THIS PROJECT ARE GRID, EXCEPT FOR THE EXISTING R/W WIDTH DIMENSION, WHICH IS RECORD. THE COMBINATION SCALE FACTOR IS 0.99925975

FOR EXISTING R/W RETRACEMENT, SEE
C.O.S. 160012

NOTES:

1. THE PROPOSED R/W LINE WHERE A SPIRAL CURVE TRANSITION IS USED IS A CHORD RATHER THAN A CONCENTRIC CURVE.
2. ALL STATIONS AND OFFSETS FOR R/W BREAKS ARE IN REFERENCE TO THE R/W BASELINE.

CONSTRUCTION LIMITS

CUT SECTION TOP OF CUT
TOE OF FILL
BACKSLOPE LIMITS
INCLUDE ROUNDING

MAP REVISED

FHWA/MDT APPROVAL
12/16/10

3
2
1



MONTANA DEPARTMENT
OF TRANSPORTATION

c:\dgn\4474\rot\001.dgn
6/1/2011
8:44:41 AM


CPS-U1538

STATE	RIGHT OF WAY	SHEET NO.	TOTAL SHEETS
MONTANA		3	6
R/W ID.		STPS 284-3(7)23	
PROJECT NO.		4474-007	

12 KM S BROADWATER CO LN-SOUTH

SEE SHEET NO. 2 FOR OWNERSHIP NAMES, ADDRESSES, AREAS, ETC.

STA 350+00 IS S 0°59'11" W
367.412' FROM THE E 1/4 CORNER
OF SECTION 34. (FND MDT ALUM MON)

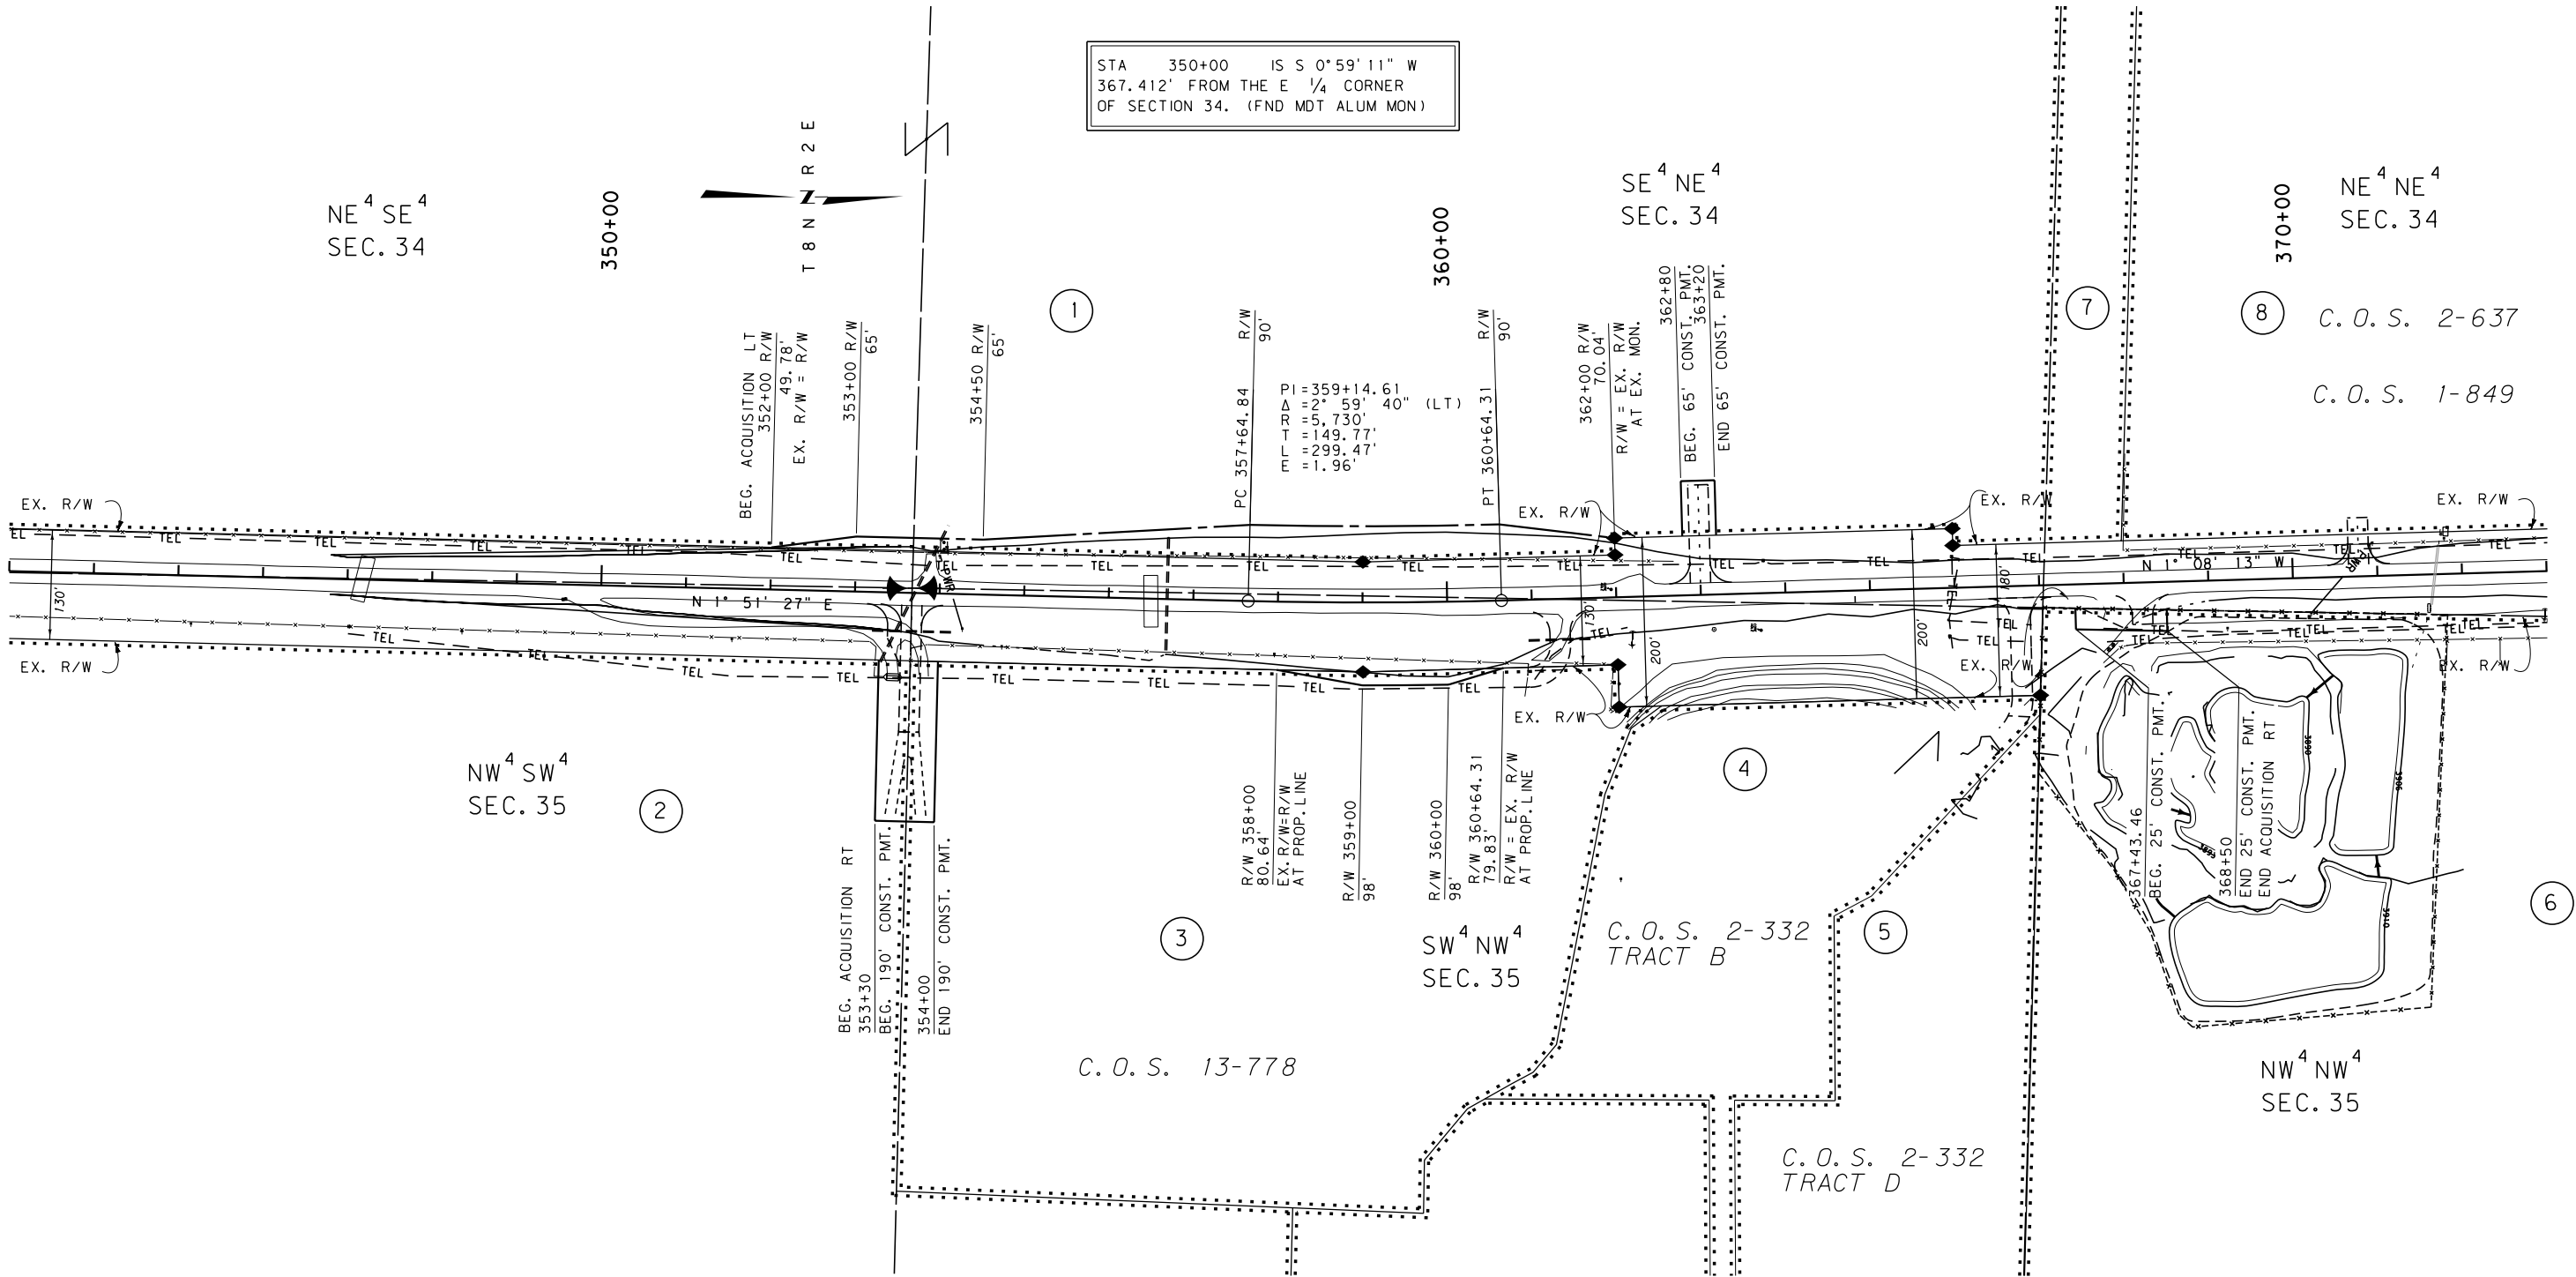

CONSTRUCTION LIMITS	MAP REVISED 3/3/11 4/7/11 5/4/11
CUT SECTION	5/12/11
TRANSITION	
TOE OF FILL	
BACKSLOPE LIMITS	
INCLUDE ROUNDING	
	FHWA/MDT APPROVAL 12/16/10
3	MDTA MONTANA DEPARTMENT OF TRANSPORTATION
2	6/1/2011
1	8:45:04 AM CPS-U1538

- NOTES:
1. THE PROPOSED R/W LINE WHERE A SPIRAL CURVE TRANSITION IS USED IS A CHORD RATHER THAN A CONCENTRIC CURVE.
 2. ALL STATIONS AND OFFSETS FOR R/W BREAKS ARE IN REFERENCE TO THE R/W BASELINE.

GRID STATE PLANE COORDINATES

THIS IS A STATE PLANE COORDINATE PROJECT. ALL DIMENSIONS, DISTANCES AND AREAS ON THIS PROJECT ARE GRID, EXCEPT FOR THE EXISTING R/W WIDTH DIMENSION, WHICH IS RECORD.


THE COMBINATION SCALE FACTOR IS 0.99925975

MONTANA DEPARTMENT OF TRANSPORTATION	
RIGHT OF WAY PLAN	
BROADWATER COUNTY	
SCALE 1"=100'	
0 50' 100' 200' 300'	

STATE	RIGHT OF WAY	SHEET	TOTAL
		NO.	SHEETS
MONTANA		4	6
R/W ID.		STPS 284-3(7)23	
PROJECT NO.		4474-007	

12 KM S BROADWATER CO LN-SOUTH

SEE SHEET NO. 2 FOR OWNERSHIP NAMES, ADDRESSES, AREAS, ETC.

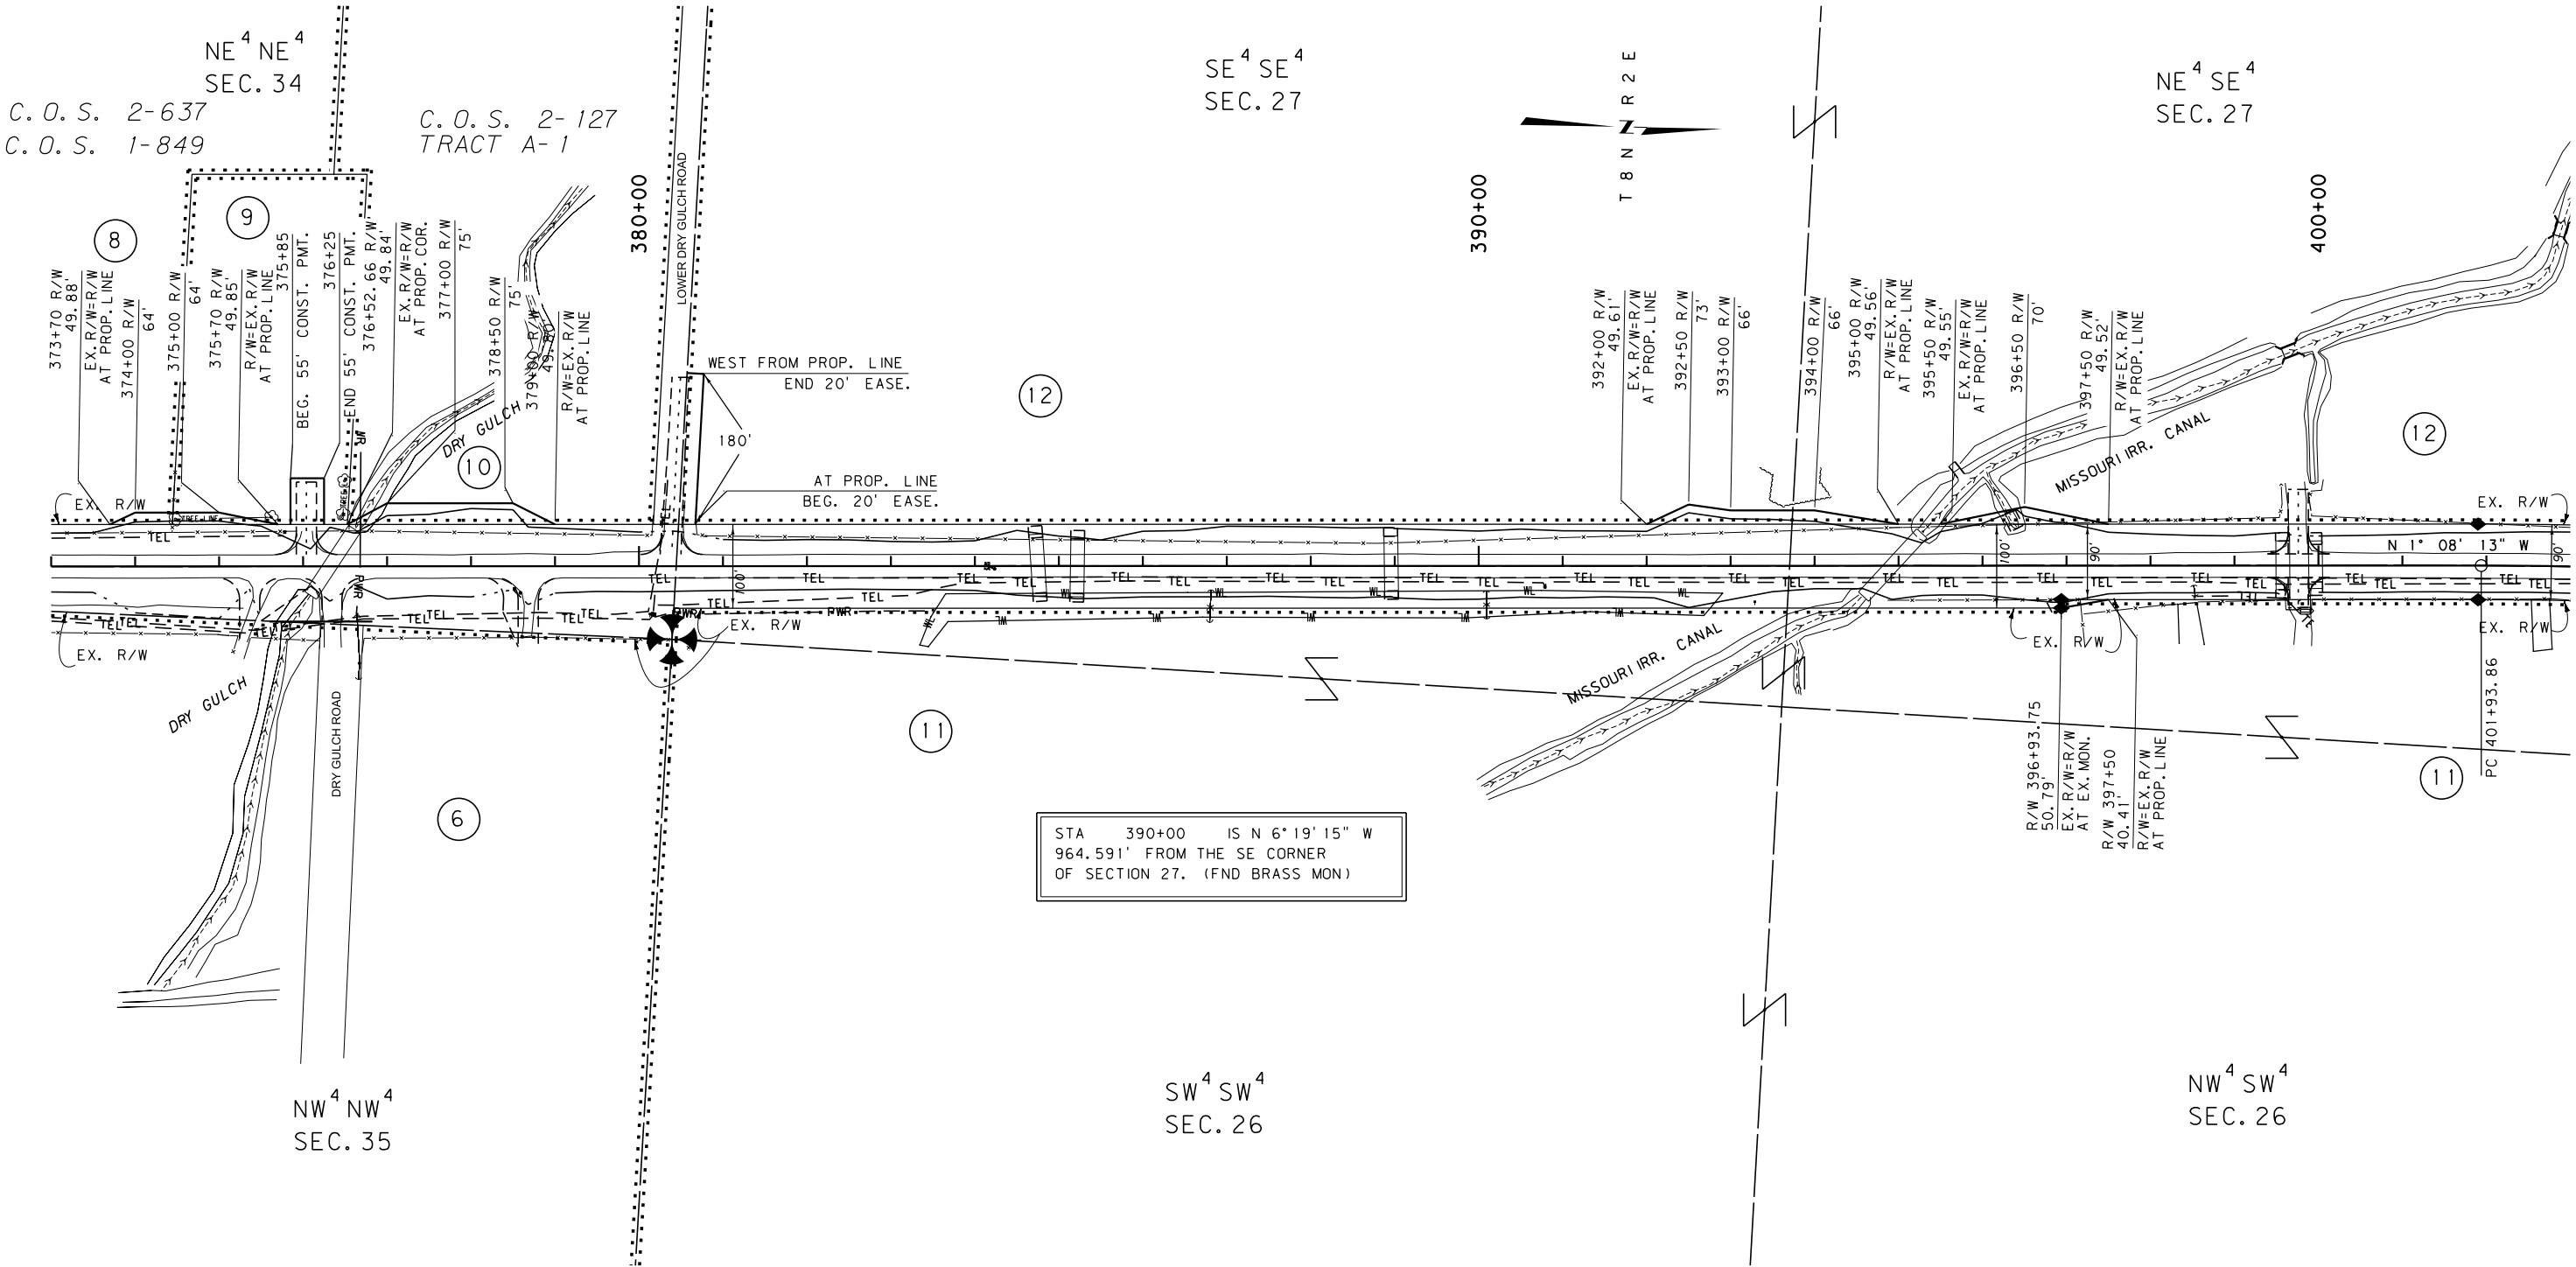

FOR EXISTING R/W RETRACEMENT, SEE
C.O.S. 160012

GRID STATE PLANE COORDINATES

THIS IS A STATE PLANE COORDINATE PROJECT. ALL DIMENSIONS, DISTANCES AND AREAS ON THIS PROJECT ARE GRID, EXCEPT FOR THE EXISTING R/W WIDTH DIMENSION, WHICH IS RECORD. THE COMBINATION SCALE FACTOR IS 0.99925975

- NOTES:
1. THE PROPOSED R/W LINE WHERE A SPIRAL CURVE TRANSITION IS USED IS A CHORD RATHER THAN A CONCENTRIC CURVE.
 2. ALL STATIONS AND OFFSETS FOR R/W BREAKS ARE IN REFERENCE TO THE R/W BASELINE.

CONSTRUCTION LIMITS CUT SECTION TRANSITION TOE OF FILL BACKSLOPE LIMITS INCLUDE ROUNDING	MAP REVISED 3/3/11 3/24/11
	FHWA/MDT APPROVAL 12/16/10
3	MDTA MONTANA DEPARTMENT OF TRANSPORTATION
2	c:\dgn\4474\ropln001.dgn
1	6/1/2011 8:45:08 AM CPS-U1538

MONTANA DEPARTMENT OF TRANSPORTATION

RIGHT OF WAY PLAN

BROADWATER COUNTY


SCALE 1"=100'

0 50' 100' 200' 300'

STATE	RIGHT OF WAY	SHEET NO.	TOTAL SHEETS
MONTANA		5	6
R/W ID.		STPS 284-3(7)23	
PROJECT NO.		4474-007	

12 KM S BROADWATER CO LN-SOUTH

SEE SHEET NO. 2 FOR OWNERSHIP NAMES, ADDRESSES, AREAS, ETC.

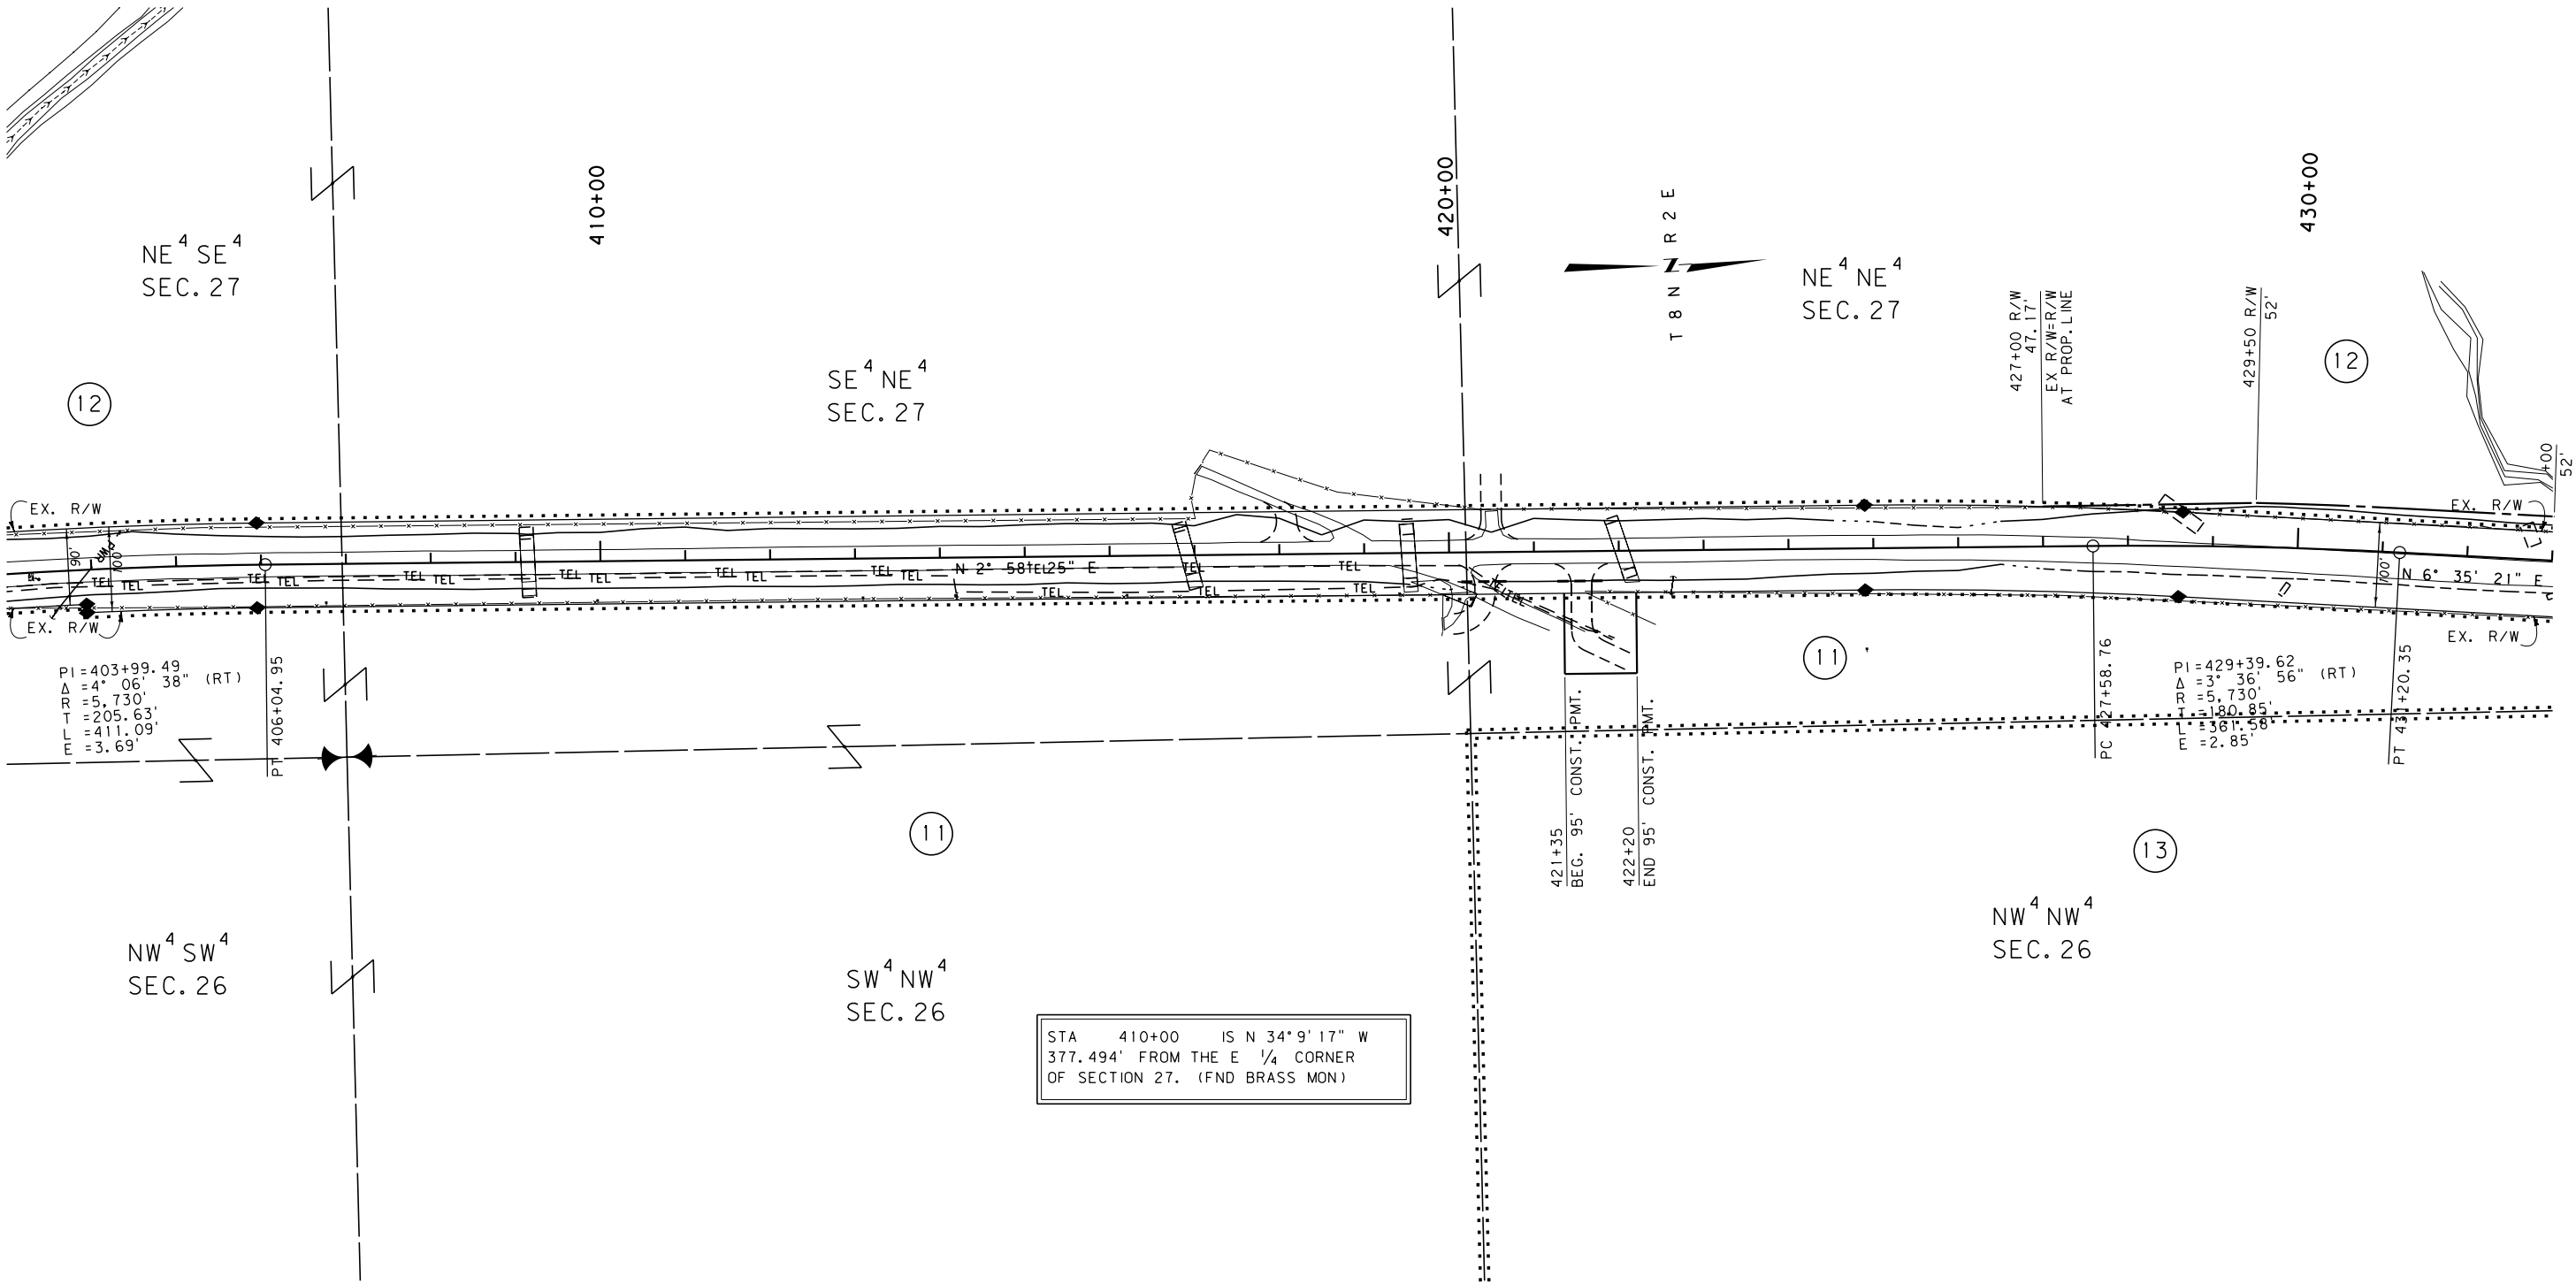

STA 410+00 IS N 34° 9' 17" W
377.494' FROM THE E 1/4 CORNER
OF SECTION 27. (FND BRASS MON)

FOR EXISTING R/W RETRACEMENT, SEE
C.O.S. 160012

GRID STATE PLANE COORDINATES

THIS IS A STATE PLANE COORDINATE PROJECT. ALL
DIMENSIONS, DISTANCES AND AREAS ON THIS PROJECT
ARE GRID, EXCEPT FOR THE EXISTING R/W WIDTH
DIMENSION, WHICH IS RECORD.
THE COMBINATION SCALE FACTOR IS 0.99925975

- NOTES:
1. THE PROPOSED R/W LINE WHERE A SPIRAL
CURVE TRANSITION IS USED IS A CHORD
RATHER THAN A CONCENTRIC CURVE.
 2. ALL STATIONS AND OFFSETS FOR R/W BREAKS
ARE IN REFERENCE TO THE R/W BASELINE.

CONSTRUCTION LIMITS	MAP REVISED 3/3/11
CUT SECTION	
TRANSITION	
TOE OF FILL	
BACKSLOPE LIMITS INCLUDE ROUNDING	
	FHWA/MDT APPROVAL 12/16/10
3	MDTA MONTANA DEPARTMENT OF TRANSPORTATION
2	6/1/2011
1	8:45:12 AM CPS-U1538


MONTANA DEPARTMENT OF TRANSPORTATION
RIGHT OF WAY PLAN
BROADWATER COUNTY
SCALE 1"=100'
0 50' 100' 200' 300'

STATE	RIGHT OF WAY	SHEET	TOTAL
		NO.	SHEETS
MONTANA		6	6
R/W ID.		STPS 284-3(7)23	
PROJECT NO.		4474-007	

12 KM S BROADWATER CO LN-SOUTH

SEE SHEET NO. 2 FOR OWNERSHIP NAMES, ADDRESSES, AREAS, ETC.

STA 440+00 IS N 8°31'7" W
663.731' FROM THE SE CORNER
OF SECTION 22. (FND BRASS MON)

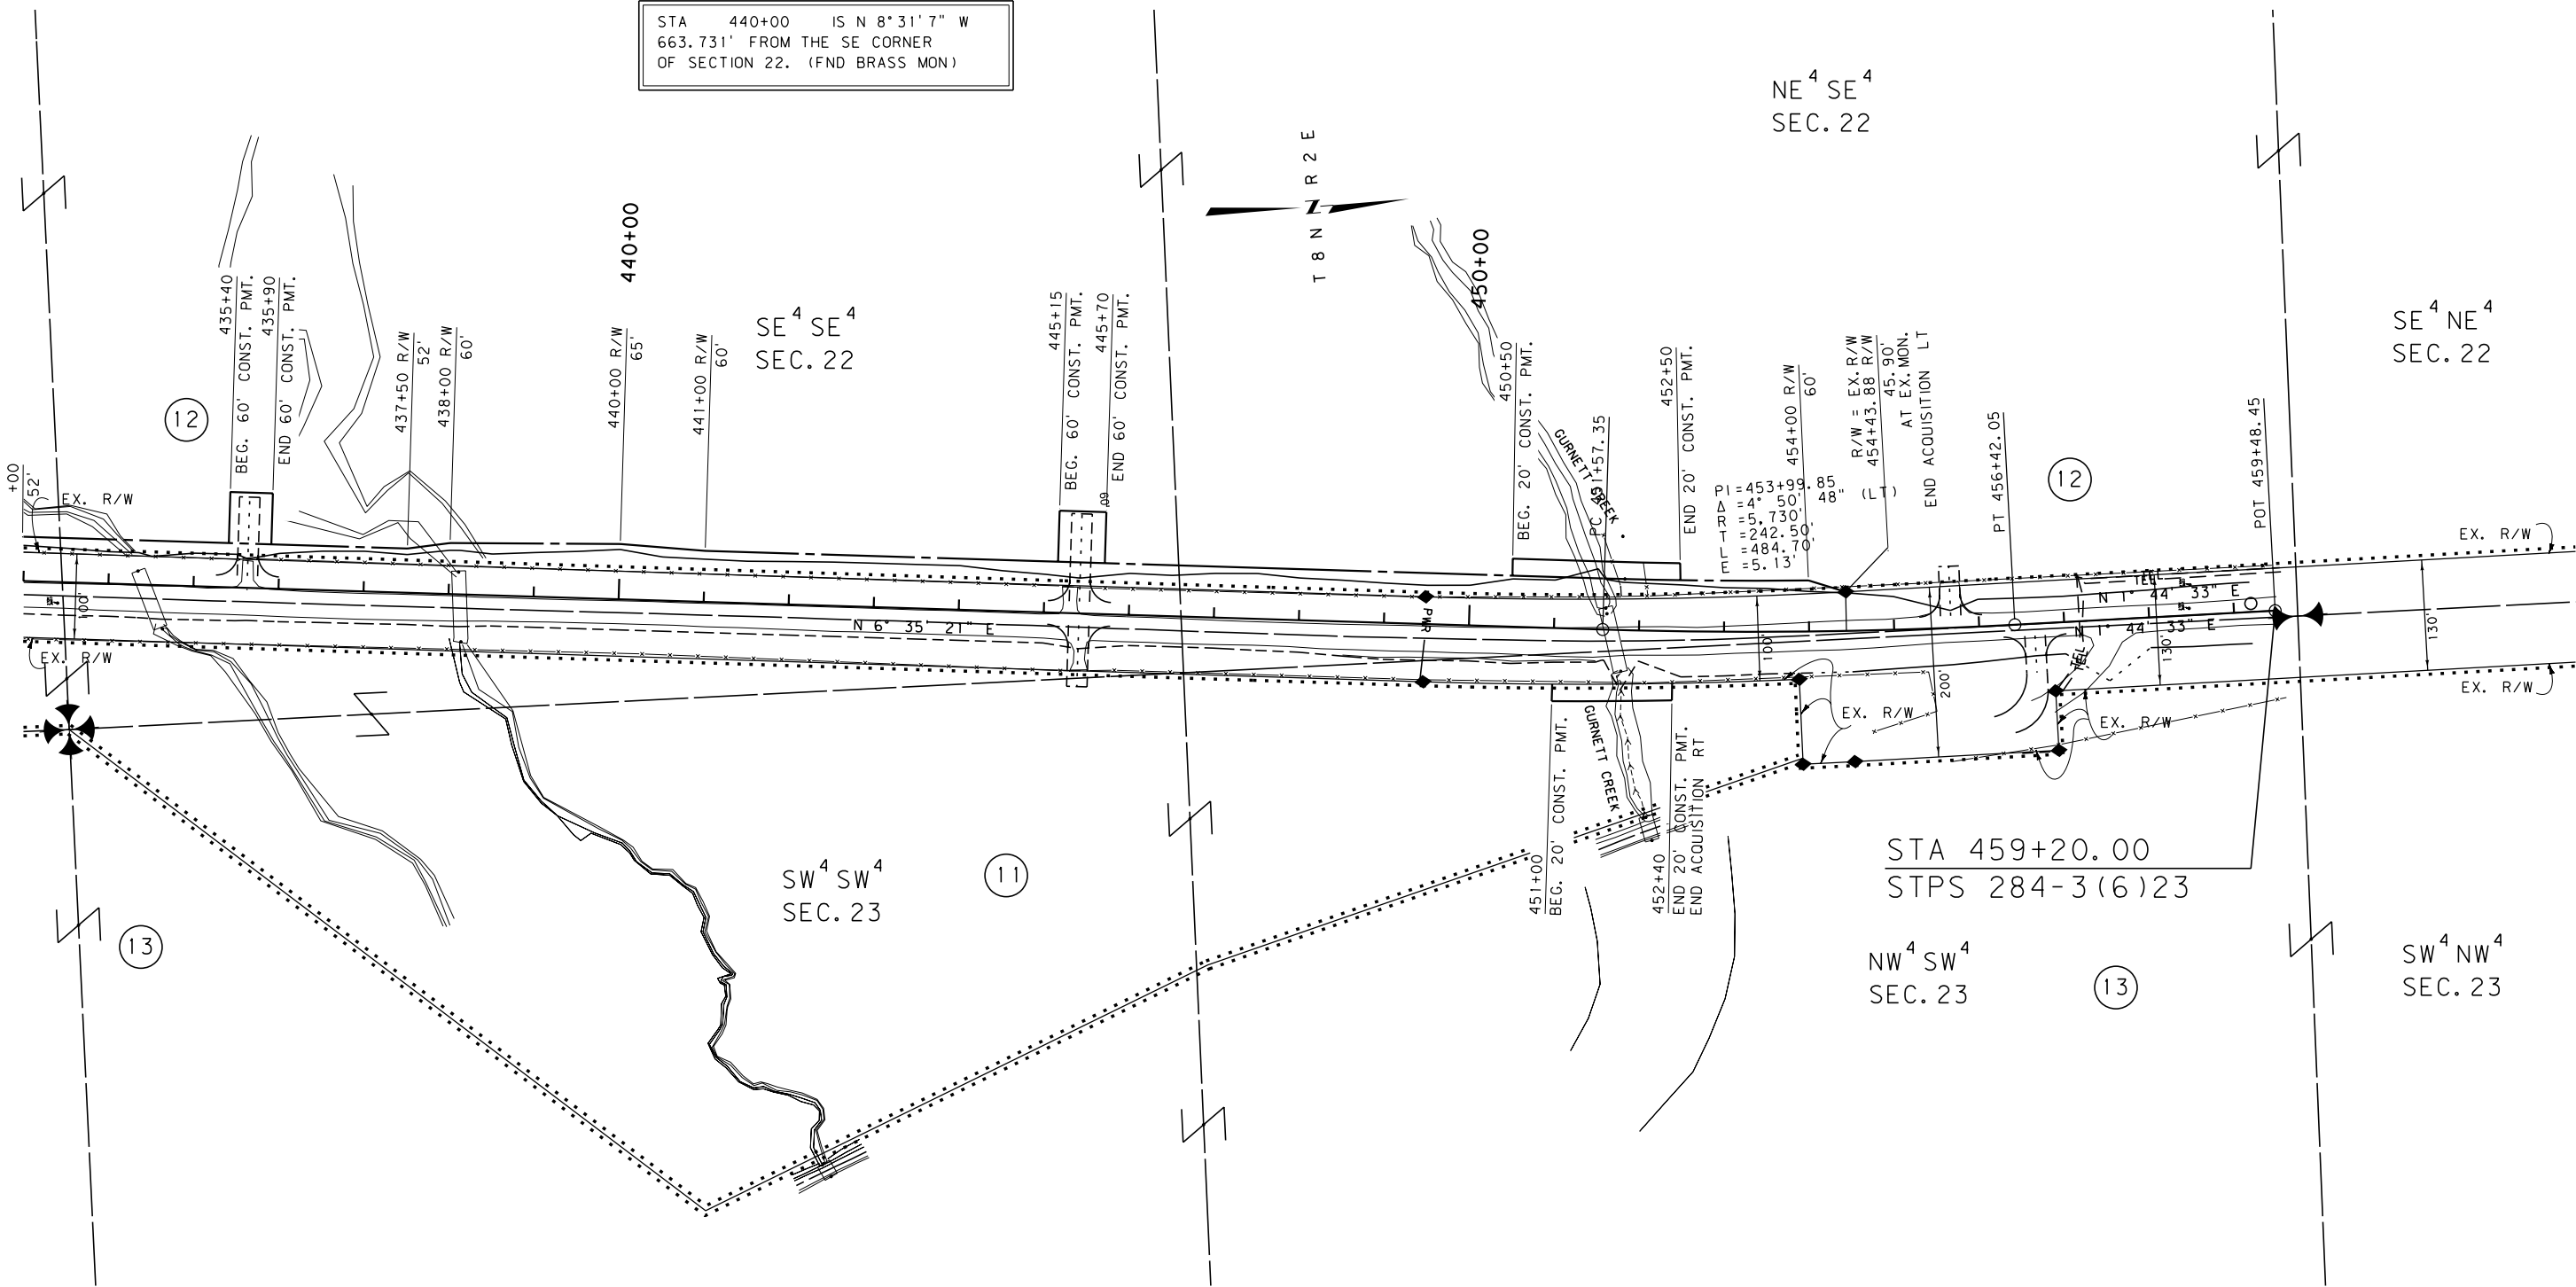

CONSTRUCTION LIMITS		MAP REVISED 3/3/11	
CUT SECTION	TOP OF CUT		
TRANSITION			
TOE OF FILL			
BACKSLOPE LIMITS		FHWA/MDT APPROVAL	
INCLUDE ROUNDING		12/16/10	
3	MDTA	MONTANA DEPARTMENT	c:\dgn\4474ropln002.dgn
2		OF TRANSPORTATION	6/1/2011
1			8:45:20 AM CPS-U1538

NOTES:
1. THE PROPOSED R/W LINE WHERE A SPIRAL CURVE TRANSITION IS USED IS A CHORD RATHER THAN A CONCENTRIC CURVE.
2. ALL STATIONS AND OFFSETS FOR R/W BREAKS ARE IN REFERENCE TO THE R/W BASELINE.

GRID STATE PLANE COORDINATES
THIS IS A STATE PLANE COORDINATE PROJECT. ALL DIMENSIONS, DISTANCES AND AREAS ON THIS PROJECT ARE GRID, EXCEPT FOR THE EXISTING R/W WIDTH DIMENSION, WHICH IS RECORD.
THE COMBINATION SCALE FACTOR IS 0.99925975

FOR EXISTING R/W RETRACEMENT, SEE
C.O.S. 160012

MONTANA DEPARTMENT OF TRANSPORTATION	
RIGHT OF WAY PLAN	
BROADWATER COUNTY	
SCALE 1"=100'	
0 50' 100' 200' 300'	