


PLANS

NOT

TO

SCALE

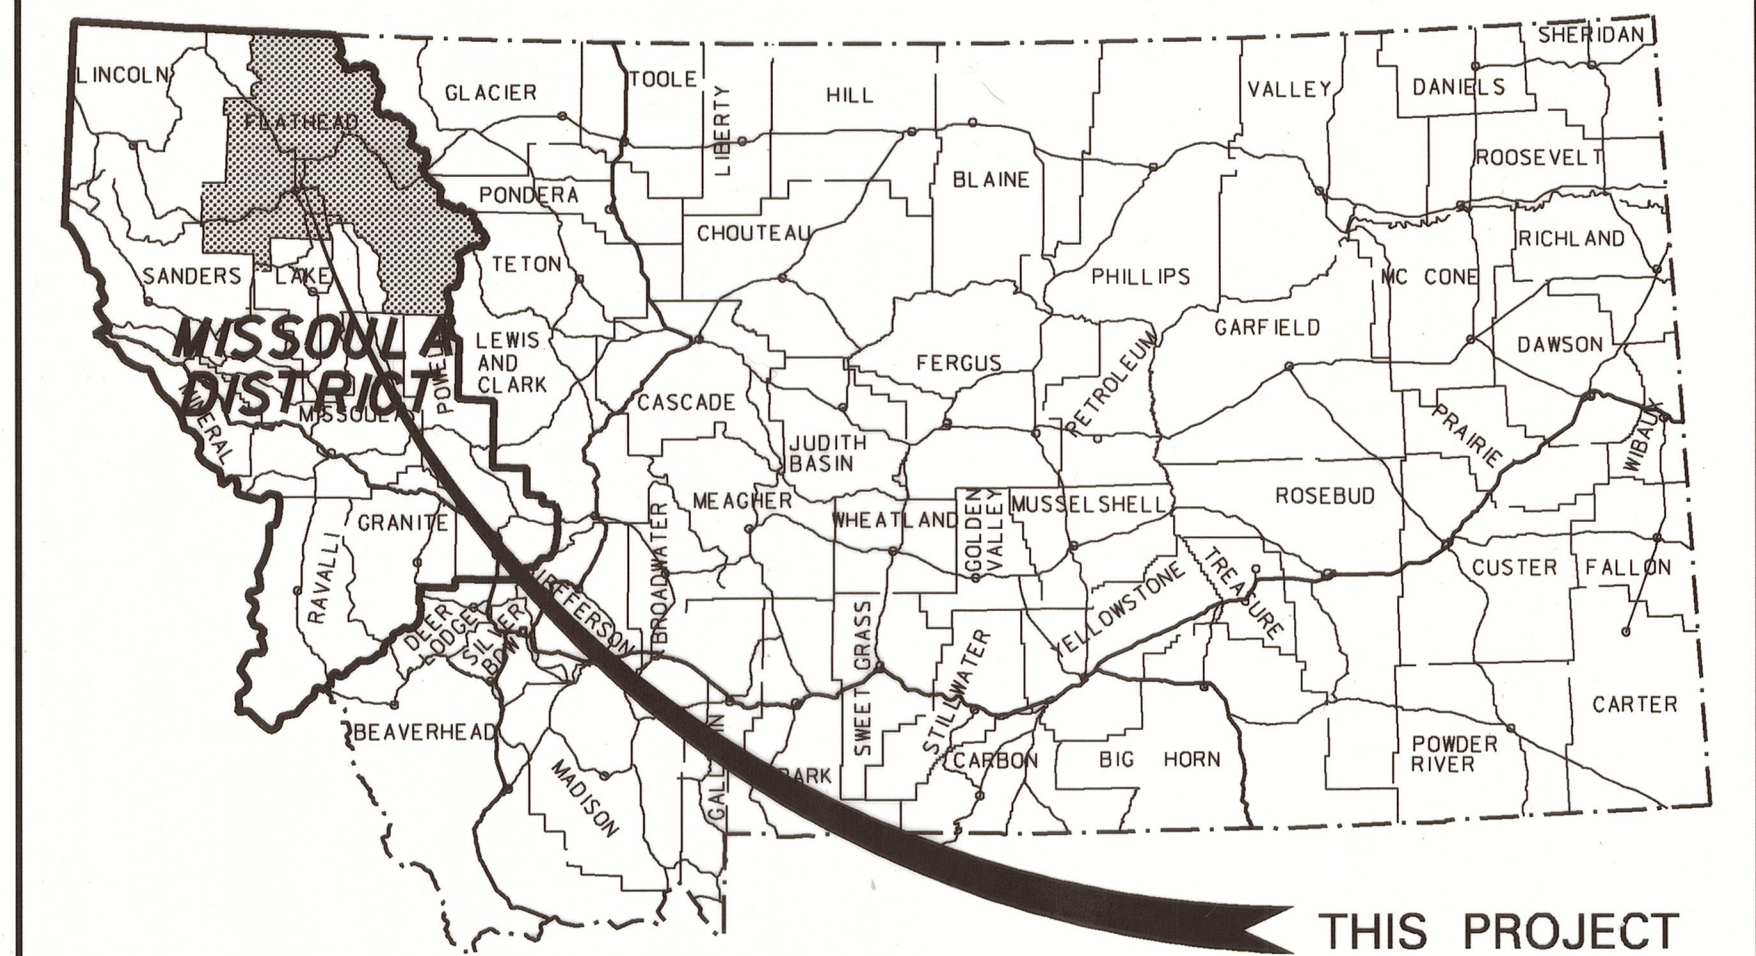

MONTANA DEPARTMENT OF TRANSPORTATION

RIGHT OF WAY PLAN OF FEDERAL AID PROJECT HSIP 292-1(8)3 2001-SFTY IMP-5 KM N KALISPELL FLATHEAD COUNTY LENGTH = 0.4 Kilometers

STATE	RIGHT OF WAY ID.	SHEET NO.	TOTAL SHEETS
MONTANA	HSIP 292-1(8)3	1	3
PROJECT NUMBER		5022-008	
2001-SFTY IMP-5 KM N KALISPELL			

CONVENTIONAL SIGNS


PROPOSED RIGHT OF WAY LINE	---
EXISTING RIGHT OF WAY LINE	---
RAILROAD RIGHT OF WAY LINE	---
RIGHT OF WAY BASELINE	---
STK'D CENTERLINE	---
SECTION LINE	---
OWNERSHIP BOUNDARY	---
FULL ACCESS CONTROL	AG AG
LIMITED ACCESS CONTROL	/// ///
EXISTING ACCESS CONTROL	/// ///
PRESENT TRAVELED WAY (P.T.W.)	---
FENCE LINE	x-x-x-x
EXISTING GUARDRAIL	- - - -
PROPOSED GUARDRAIL	- - - -
GATE IN FENCE	x-x-x-x
CATTLE GUARD: EXIST. - PROPOSED	x-x-x-x
SECTION CORNER	FOUND UNFOUND
1/4 SECTION CORNER	FOUND UNFOUND
CLOSING CORNER	FOUND UNFOUND
MEANDER CORNER	FOUND UNFOUND
CENTER OF SECTION	FOUND CALCULATED
RIGHT OF WAY MONUMENT	FOUND CALCULATED
PROPERTY CORNER PIN	FOUND CALCULATED
POWER POLE IN PLACE	FOUND CALCULATED
TELEPHONE POLE IN PLACE	FOUND CALCULATED
TELEGRAPH POLE IN PLACE	FOUND CALCULATED
LIGHT POLE	FOUND CALCULATED
PROPOSED CULVERT	FOUND CALCULATED
EXISTING CULVERT	FOUND CALCULATED
OUTLET DITCH	FOUND CALCULATED
INLET DITCH	FOUND CALCULATED
EXISTING DITCH	FOUND CALCULATED
CHANNEL CHANGES	FOUND CALCULATED
DITCH BLOCK	FOUND CALCULATED
RIPRAP	FOUND CALCULATED
BRIDGES	FOUND CALCULATED
RAILROADS	FOUND CALCULATED
PARCEL NUMBERS	FOUND CALCULATED
APPROACH: EXIST.- PROPOSED	FOUND CALCULATED



ASSOCIATED PROJECT ID.
STPHS 292-1(2)3 PE
HSIP 292-1(4)3 CN

RELATED PROJECTS

FHWAMDT APPROVAL	3-05-08
MAP REVISED	

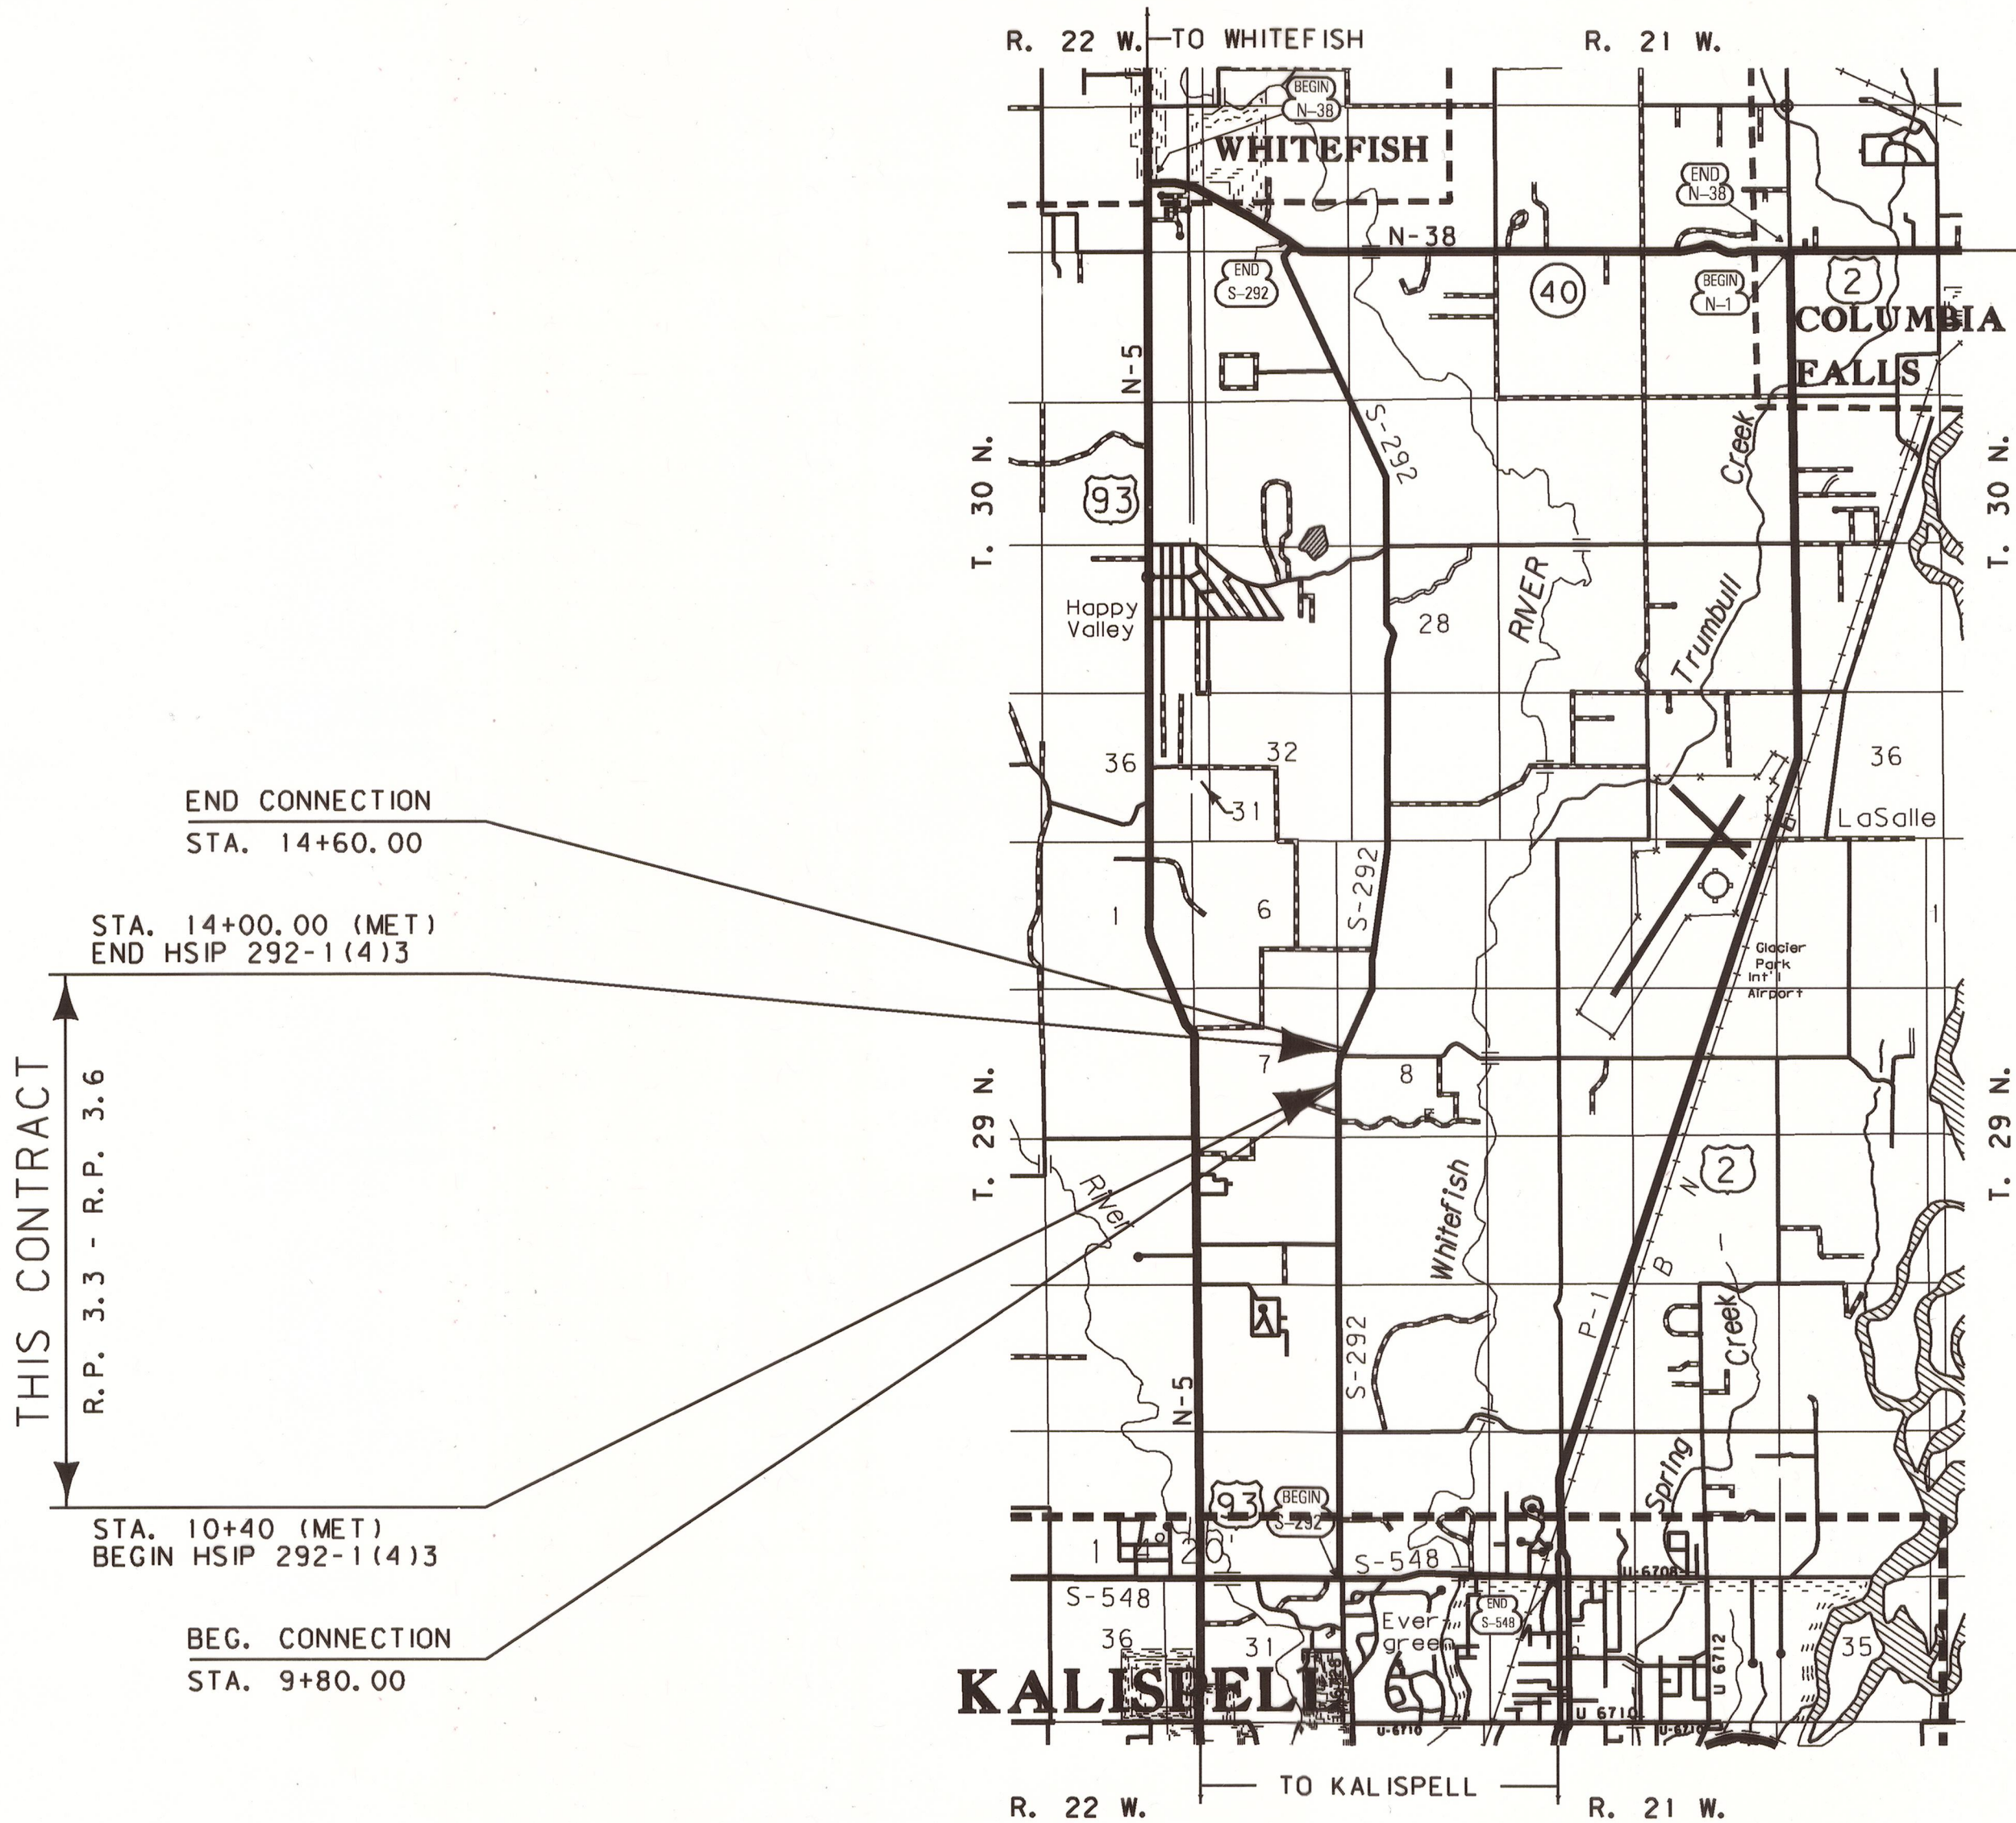

TO COLUMBIA FALLS
AND JCT. S 206

SEE SHEET NO. 2 FOR OWNERSHIP
NAMES, ADDRESSES, AREAS, ETC.

GRID STATE PLANE COORDINATES

THIS IS A STATE PLANE COORDINATE PROJECT.
ALL DIMENSIONS, DISTANCES AND AREAS ON THIS
PROJECT ARE GRID, EXCEPT FOR THE EXISTING
R/W WIDTH DIMENSION, WHICH IS RECORD. THE
COMBINATION SCALE FACTOR IS 0.99951208

FOR EXISTING R/W RETRACEMENT, SEE
CERTIFICATE OF SURVEY NO. 16779.

NOTES: 1. ALL MEASUREMENTS ARE METRIC EXCEPT AS NOTED



RDROW

c:\dgm\5022\rdrow001.dgn
3/27/2008
9:24:29 AM
NJCPS - U2112

OWNERSHIP																			
PARCEL	NAME	ADDRESS	TOTAL	AREA	GROSS R/W AREA		EX. EASE. AREA		NET AREA		REMAINDER				CONST. PMT. AREA		EASE. AREA		SHEET NO.
			METRIC	ENGLISH	METRIC	ENGLISH	METRIC	ENGLISH	METRIC	ENGLISH	LEFT		RIGHT		METRIC	ENGLISH	METRIC	ENGLISH	
											METRIC	ENGLISH	METRIC	ENGLISH					
1	ELIZABETH ALEXANDER	2976 WHITEFISH STAGE RD., KALISPELL, MT 59901	4.063 ha	10.04 AC	0.051 ha	0.12 AC	0.038 ha	0.09 AC	0.013 ha	0.03 AC	4.012 ha	9.92 AC							3
2	JODY L. JESCHKE & WENDY R. JESCHKE	2995 WHITEFISH STAGE RD., KALISPELL, MT 59901				O W N E R		N O T I F I C A T I O N				O N L Y							3
3	SCOTT H. STUBBERT & LURA M. STUBBERT	P.O. BOX 1104, KALISPELL, MT 59903-1104	2.003 ha	4.95 AC	0.026 ha	0.06 AC			0.026 ha	0.06 AC			1.977 ha	4.89 AC					3
4	KELLY SORG	2998 WHITEFISH STAGE RD., KALISPELL, MT 59901	0.991 ha	2.45 AC	0.063 ha	0.16 AC			0.063 ha	0.16 AC	0.928 ha	2.29 AC							3
5	CAROL J. KNOTTS	1210 BIRCH GROVE RD., KALISPELL, MT 59901-6723	6.422 ha	15.87 AC	0.433 ha	1.07 AC	0.222 ha	0.55 AC	0.211 ha	0.52 AC			5.989 ha	14.80 AC					3
6	JON A. OLSON & JANICE M. OLSON	3030 WHITEFISH STAGE RD., KALISPELL MT 59901	4.047 ha	10.00 AC	0.014 ha	0.03 AC			0.014 ha	0.03 AC	4.033 ha	9.97 AC			0.072 ha	0.18 AC			3
7	WILLIAM E. REYNOLDS & KATHLEEN A. REYNOLDS	3088 WHITEFISH STAGE RD., KALISPELL MT 59901	4.290 ha	10.60 AC			0.017 ha	0.04 AC							0.033 ha	0.08 AC			3
8	IDA H. SCHROEDER (aka IDA SCHROEDER), ROGER A. SCHROEDER, AND JERRY H. SCHROEDER	3118 WHITEFISH STAGE RD., KALISPELL, MT 59901 3110 WHITEFISH STAGE RD., KALISPELL, MT 59901 2148 WOODLAND DR., KALISPELL, MT 59901	7.147 ha	17.66 AC	0.205 ha	0.51 AC	0.172 ha	0.43 AC	0.033 ha	0.08 AC	6.942 ha	17.15 AC			0.010 ha	0.02 AC			3
9	RAYMOND H. KNOTTS	1210 BIRCH GROVE RD., KALISPELL, MT 59901-6723	4.472 ha	11.05 AC	0.044 ha	0.11 AC	0.031 ha	0.08 AC	0.013 ha	0.03 AC			4.428 ha	10.94 AC					3

STATE	RIGHT OF WAY ID.	SHEET NO.	TOTAL SHEETS
MONTANA	HSIP 292-1(8)3	2	3
PROJECT NUMBER 5022-008			
2001-SFTY IMP-5 KM N KALISPELL			
RIGHT-OF-WAY COORDINATE ASCII FILES			
R/W BREAK COORDS: 5022ROBRK001.TXT			
R/W BASELINE COORDS: 5022ROBAS001.TXT			
ALL FILES ARE LOCATED ON THE CADD SERVER IN THE RO DIRECTORY, UNDER PROJECT: 5022			

GRID STATE PLANE COORDINATES

THIS IS A STATE PLANE COORDINATE PROJECT. ALL DIMENSIONS, DISTANCES AND AREAS ON THIS PROJECT ARE GRID, EXCEPT FOR THE EXISTING R/W WIDTH DIMENSION, WHICH IS RECORD. THE COMBINATION SCALE FACTOR IS 0.99951208

- NOTES: 1. ALL MEASUREMENTS ARE METRIC EXCEPT AS NOTED
2. THE PROPOSED R/W LINE WHERE A SPIRAL CURVE TRANSITION IS USED IS A CHORD RATHER THAN A CONCENTRIC CURVE.
3. THE ENGLISH AREAS ARE FOR INFORMATIONAL PURPOSES ONLY.
4. ALL STATIONS AND OFFSETS FOR R/W BREAKS ARE IN REFERENCE TO THE R/W BASELINE.

BACKSLOPE LIMITS INCLUDE ROUNDING	
CONSTRUCTION LIMITS:	
FHWA/DOT APPROVAL	3-05-08
MAP REVISED	

MONTANA
DEPARTMENT OF TRANSPORTATION

RIGHT OF WAY PLAN
FLATHEAD COUNTY

