


PLANS
NOT
TO
SCALE

FED. ROAD DIST. NO.	STATE	FED. AID PROJ. NO.	FISCAL YEAR	SHEET NO.	TOT SHE
1	MONT.	309-B		2	2

SECONDARY

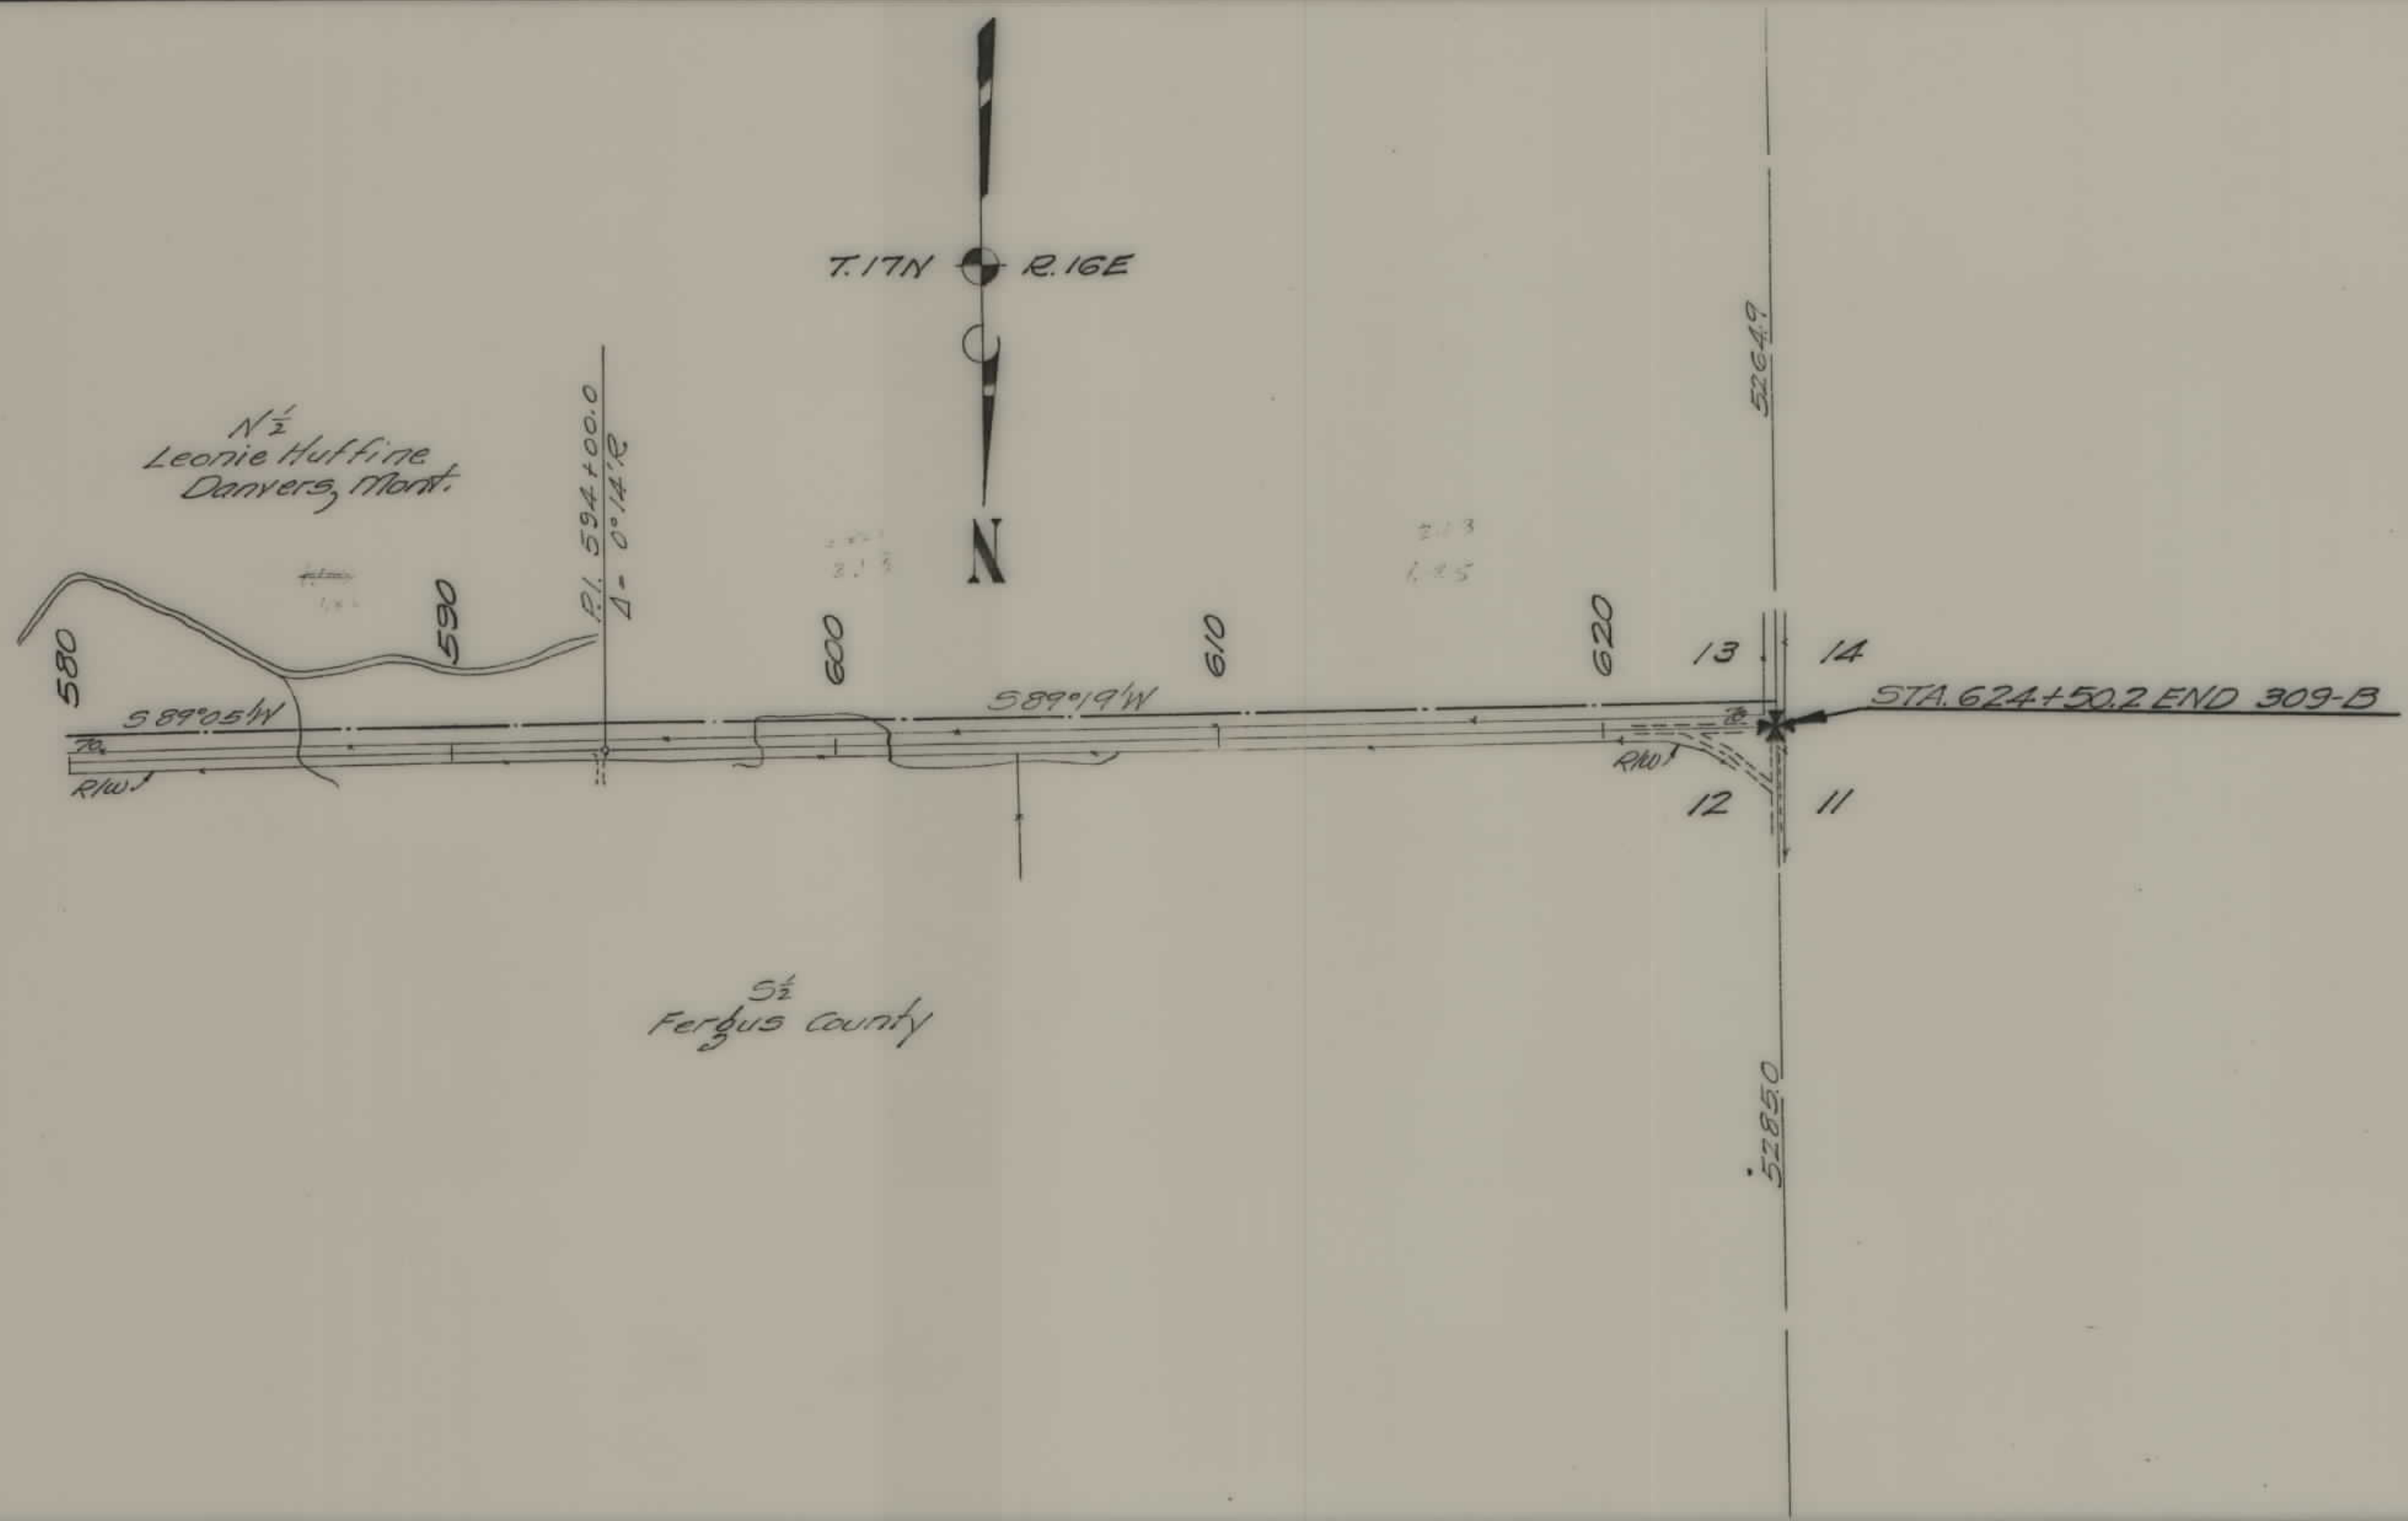

STATE OF MONTANA
 STATE HIGHWAY COMMISSION
 PLAT SHOWING LAND
 REQUIRED FOR RIGHT OF WAY
 FERGUS COUNTY

SCALE 1"=400' MAP COMPLETED 12-8-34
 DESCRIPTIONS WRITTEN BY E.O.R. DATE 12-8-34
 DESCRIPTIONS CHECKED BY T.P.J. DATE 12-8-34
 APPROVED BY _____ PLANS D
 APPROVED BY _____ R/W ENGIN