


PLANS
NOT
TO
SCALE

FED. ROAD DIST. NO.	STATE	N.R.S. PROJ. NO.	FISCAL YEAR	SHEET NO.	TOTAL SHEETS
1	MONT.	308-A		3	3

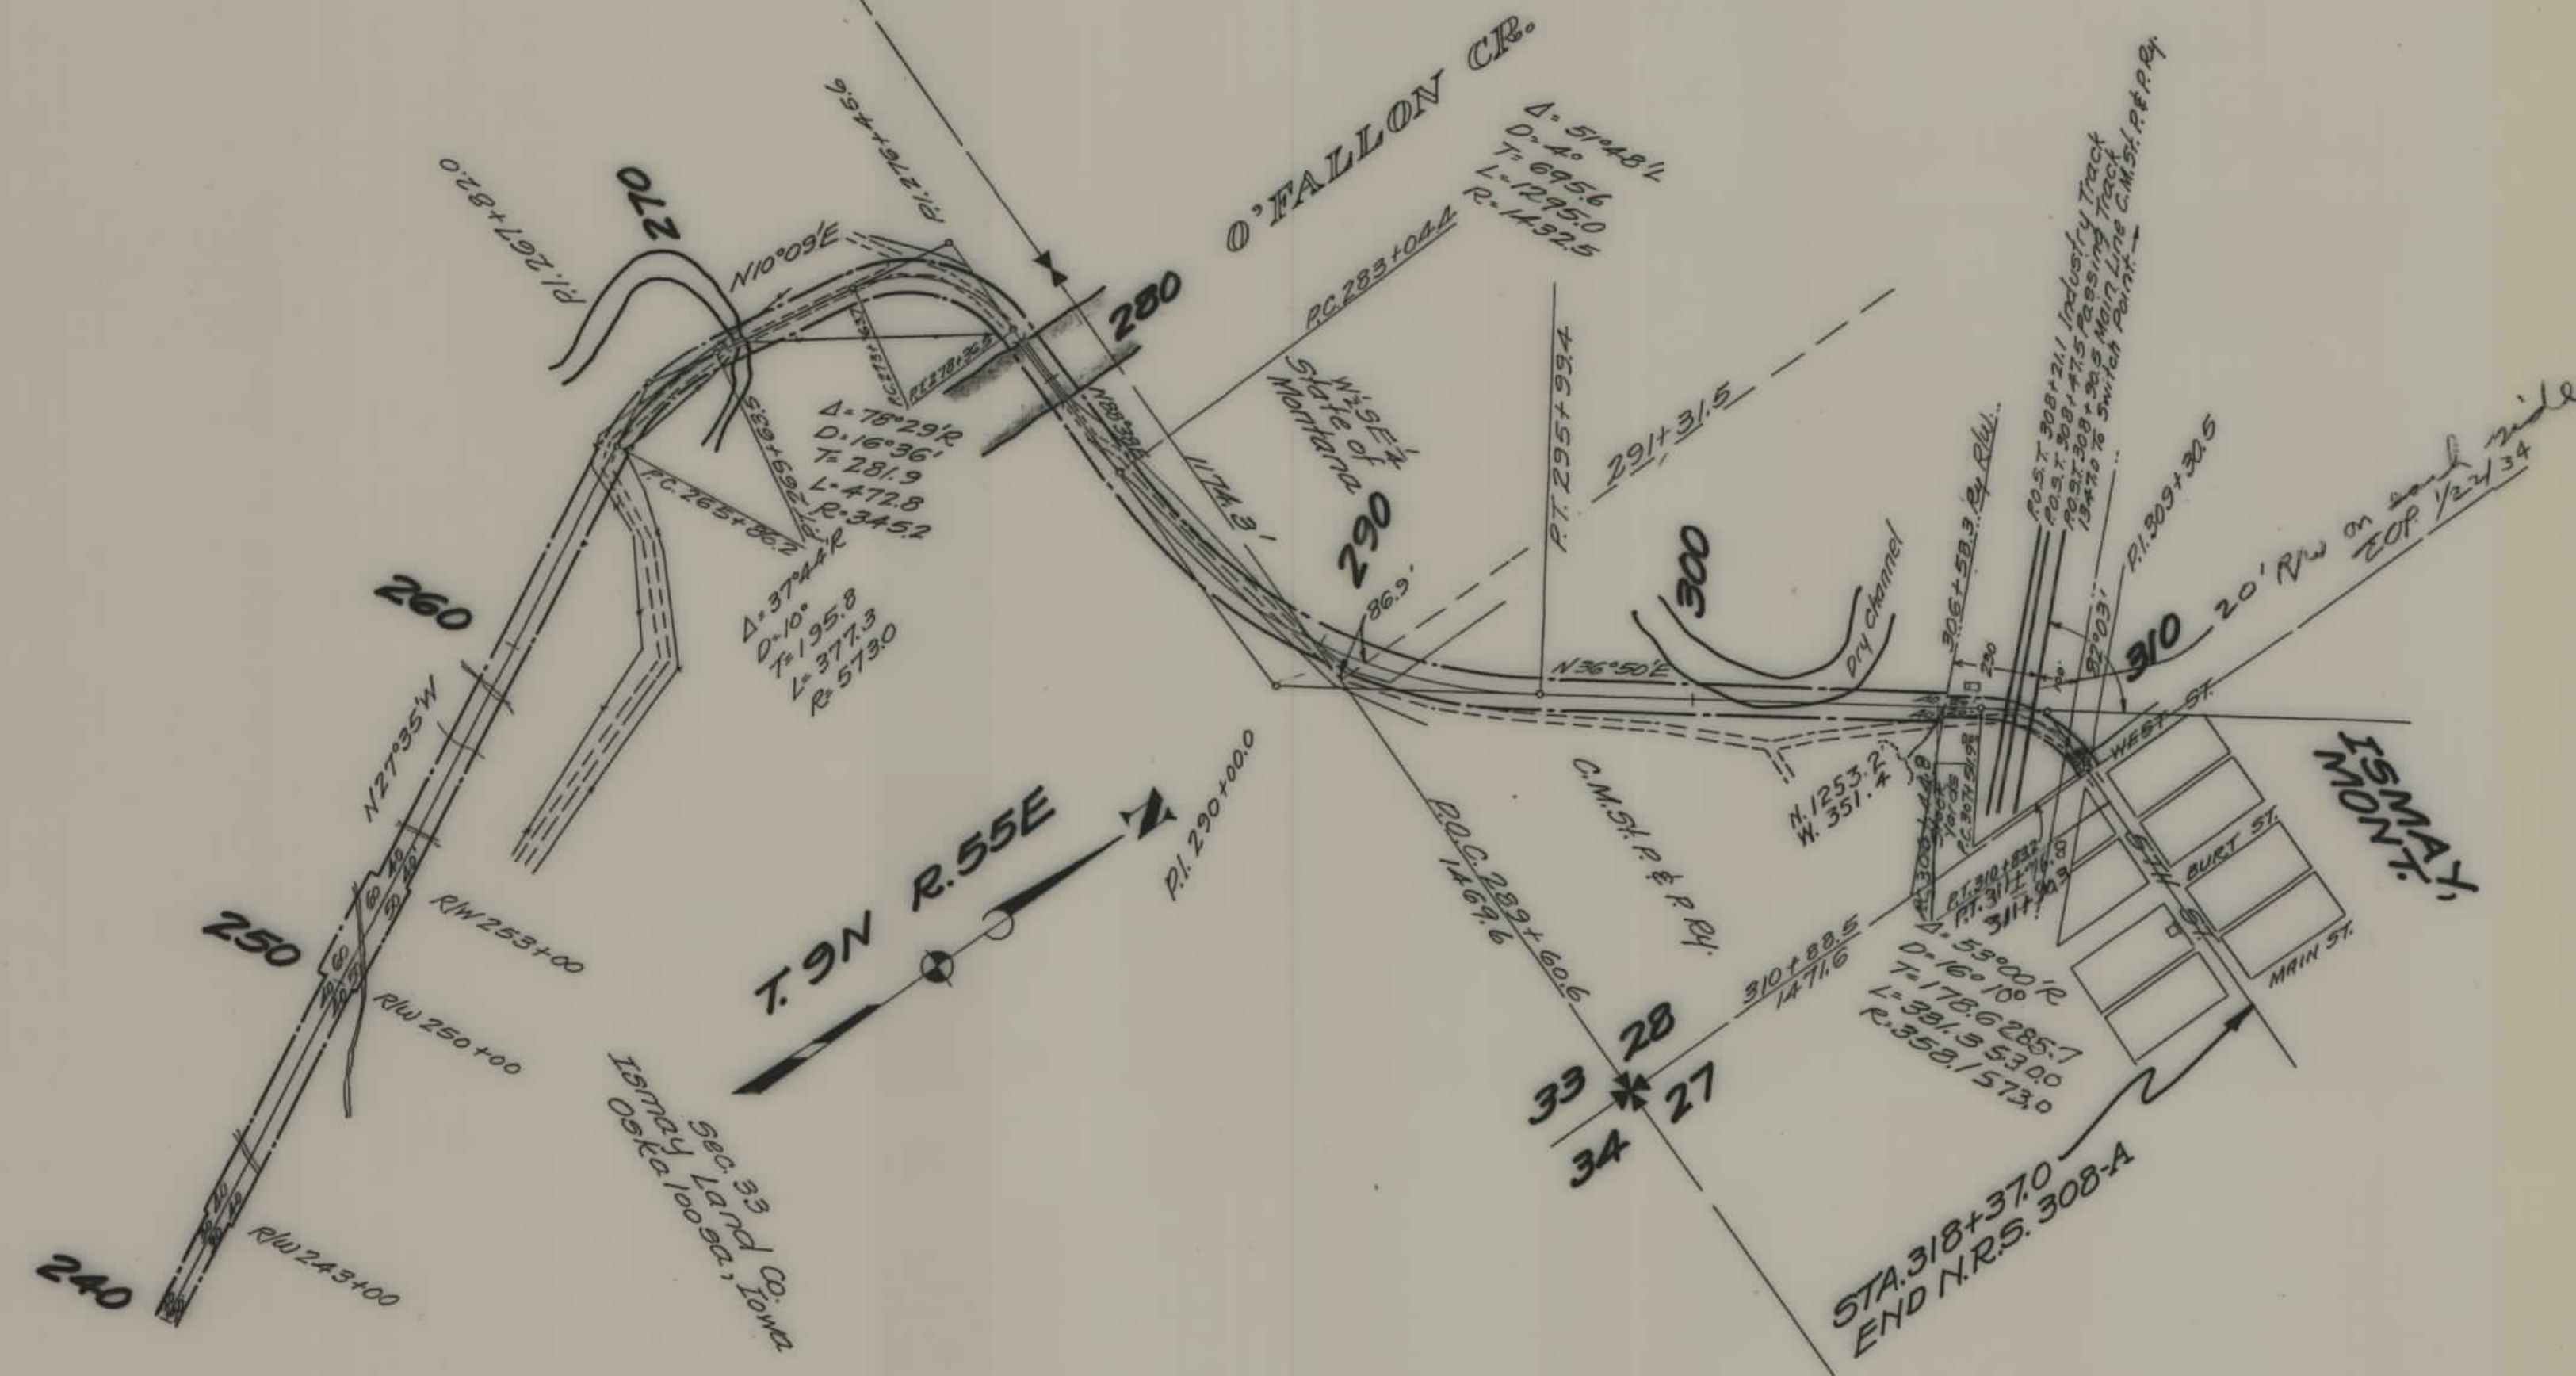

STATE OF MONTANA
 STATE HIGHWAY COMMISSION
 PLAT SHOWING LAND
 REQUIRED FOR RIGHT OF WAY
 CUSTER COUNTY

SCALE 1" = 400' MAP COMPLETED 11-25-33

DESCRIPTIONS WRITTEN BY E.O.P. DATE 11-27-33

DESCRIPTIONS CHECKED BY T.O.C.T. DATE 11-28-33

APPROVED BY _____ PLANS DEF

APPROVED BY _____ R/W ENGINEER