


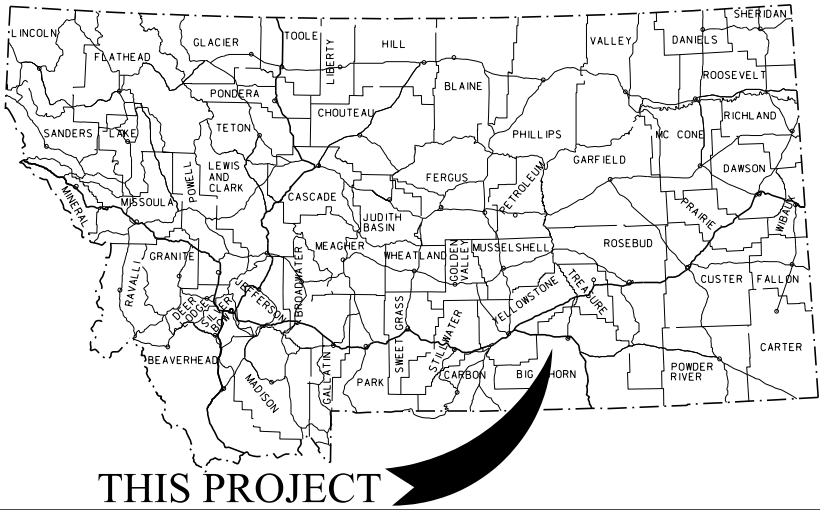

MONTANA DEPARTMENT OF TRANSPORTATION

RIGHT OF WAY PLAN

FEDERAL AID PROJECT STPS 313-1(25)1

HARDIN-SOUTH

BIG HORN COUNTY

STATE	RIGHT OF WAY	SHEET	TOTAL
MONTANA		NO.	SHEETS
		1	17
R/W ID.		STPS 313-1(25)1	
PROJECT NO.		5793-025-000	

HARDIN-SOUTH

PLAN LEGEND

PROPOSED RIGHT OF WAY LINE	---
EXISTING RIGHT OF WAY LINE	---
RAILROAD RIGHT OF WAY LINE	---
RIGHT OF WAY BASELINE	---
STK'D CENTERLINE	---
SECTION LINE	---
OWNERSHIP BOUNDARY	---
FULL ACCESS CONTROL	AC AC
LIMITED ACCESS CONTROL	///
EXISTING FULL ACCESS CONTROL	EFAC EFAC
EXISTING LIMITED ACCESS CONTROL	ELAC ELAC
PRESENT TRAVELED WAY (P.T.W.)	---
FENCE LINE	---
EXISTING GUARDRAIL	---
PROPOSED GUARDRAIL	---
GATE IN FENCE	---
CATTLE GUARD: EXIST. - PROPOSED	---
SECTION CORNER	FOUND UNFOUND
1/4 SECTION CORNER	FOUND UNFOUND
CLOSING CORNER	FOUND UNFOUND
MEANDER CORNER	FOUND UNFOUND
CENTER OF SECTION	FOUND UNFOUND
1/16 SECTION CORNER FOUND	FOUND UNFOUND
RIGHT OF WAY MONUMENT	FOUND CALCULATED
PROPERTY CORNER PIN	FOUND CALCULATED
POWER POLE IN PLACE	FOUND CALCULATED
TELEPHONE POLE IN PLACE	FOUND CALCULATED
TELEGRAPH POLE IN PLACE	FOUND CALCULATED
LIGHT POLE	FOUND CALCULATED
PROPOSED CULVERT	---
EXISTING CULVERT	---
OUTLET DITCH	---
INLET DITCH	---
EXISTING DITCH	---
CHANNEL CHANGES	---
DITCH BLOCK	---
RIPRAP	---
BRIDGES	---
RAILROADS	---
PARCEL NUMBERS	---
APPROACH: EXIST.-PROPOSED	---

ASSOCIATED PROJECTS
STPS 313-1(16)1 PE
RELATED PROJECTS
S-26(6)


CONSTRUCTION LIMITS	MAP REVISED
CUT SECTION	---
TOE OF CUT	---
TRANSITION	---
TOE OF FILL	---
FHWA/MDT APPROVAL	
4-20-18	

3	MDT	MONTANA DEPARTMENT OF TRANSPORTATION	C:\DGN\5793000\rot1001.dgn
2			11/4/2021
1			1:47:42 PM CPS - U2621

LENGTH 6.3 MILES

R. 33 E. To JCT I-94 R. 34 E.

SEE SHEET NO. 2, 3, & 4 FOR OWNERSHIP NAMES, ADDRESSES, AREAS, ETC.

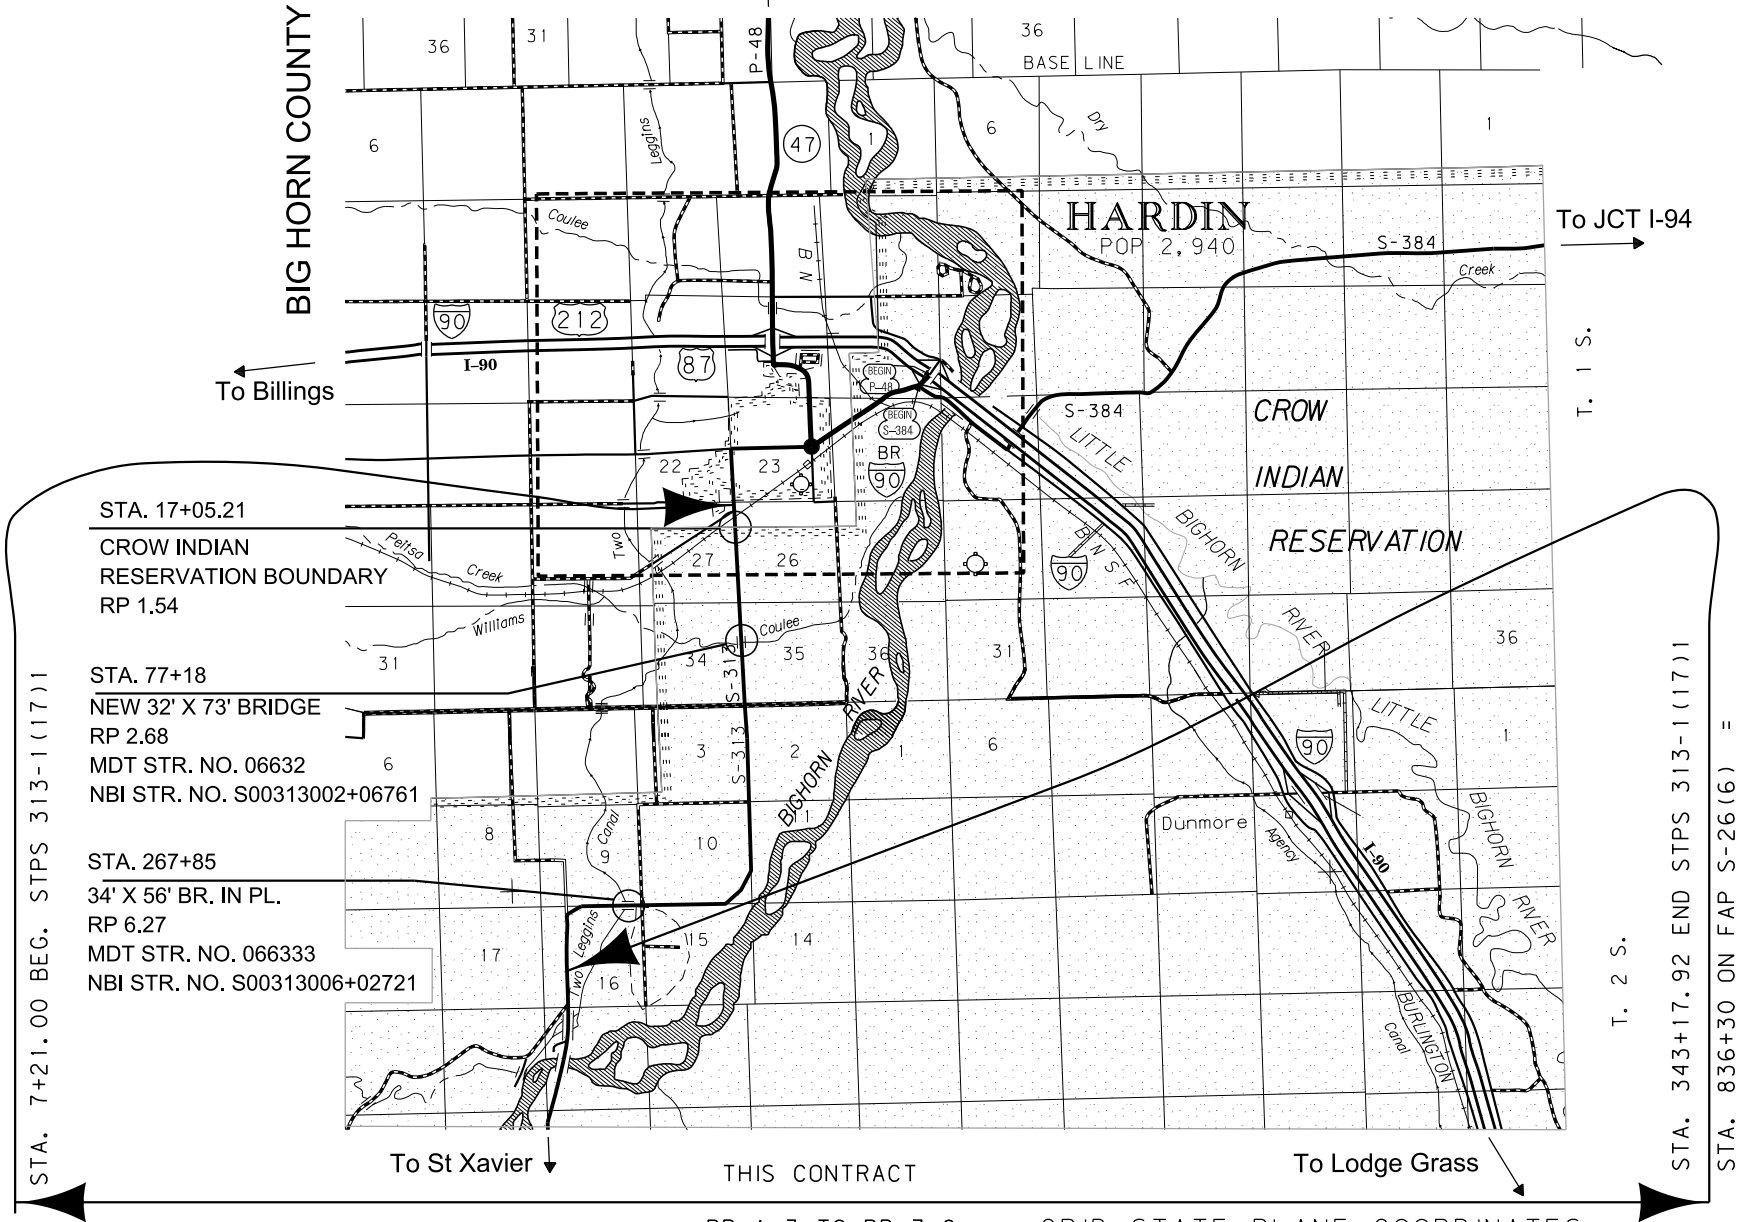

RP 1.3 TO RP 7.8

GRID STATE PLANE COORDINATES

FOR EXISTING R/W RETRACEMENT, SEE C.O.S. NO. 650, 733(R), & 734(R)

THIS IS A STATE PLANE COORDINATE PROJECT. ALL DIMENSIONS, DISTANCES AND AREAS ON THIS PROJECT ARE GRID, EXCEPT FOR THE EXISTING R/W WIDTH DIMENSION, WHICH IS RECORD. THE COMBINATION SCALE FACTOR IS 0.99952010

OWNERSHIP											
PARCEL	NAME	ADDRESS	TOTAL AREA	GROSS R/W AREA	EX. EASE. AREA	NET AREA	REMAINDER		CONST. PMT. AREA	EASEMENT AREA	SHEET NO.
							LEFT	RIGHT			
1	BIG HORN COUNTY ELECTRIC COOPERATIVE, INC	PO BOX 410, HARDIN, MT 59034-0410		OWNER NOTIFICAION ONLY							5
2	JOSEPH K DONOVAN & BETH DONOVAN	PO BOX 251, HARDIN, MT 59034-0251		OWNER NOTIFICAION ONLY							5
3	BNSF RAILWAY COMPANY	2650 LOU MENK DR, FORT WORTH, TX 76131-2380	160.00+ AC	* 0.49 AC		* 0.49 AC			0.03 AC		5
4	DELORIS E LUTHER TRUST (1/2) & D.E.L. TRUST DATED THE 26TH OF MAY, 2009 (1/2)	HC 36, BOX 2060, HARDIN, MT 59034-9604	160.00+ AC	1.07 AC		1.07 AC			0.02 AC		5-6
5	GARY L STRICKER & DONNA M STRICKER	HC 36, BOX 2065, HARDIN, MT 59034-9605	160.00+ AC	0.39 AC		0.39 AC			0.01 AC		5-6
6	ALLOT. NO. 95-B, ALEX MEDICINEHORSE, JR.	PO BOX 334, LODGE GRASS, MT 59050-0334	3.75± AC	* 0.06 AC		* 0.06 AC			0.02 AC		6
7	RITA RAE PRATT	PO BOX 554, HARDIN, MT 59034-0554	40.00± AC	2.02 AC	1.83 AC	0.19 AC			0.09 AC		6
8	ALLOT. NO. 95-C, CROW TRIBE	PO BOX 129, CROW AGENCY, MT 59022-0129	36.25± AC	* 0.69 AC		* 0.69 AC			0.04 AC		6
8L1	CHAZ BENDS	PO BOX 328, HARDIN, MT 59034		FOR NEGOTIATIONS ONLY							6
9	GARY L STRICKER & DONNA M STRICKER	HC 36, BOX 2065, HARDIN, MT 59034-9605	78.21± AC	0.36 AC		0.36 AC			0.01 AC		6-7
10	GARY L STRICKER & DONNA M STRICKER	HC 36, BOX 2065, HARDIN, MT 59034-9605	145.39± AC	2.55 AC	1.77 AC	0.78 AC			0.18 AC		6-7
11	PAUL STIEBER A/K/A PAUL M STIEBER	410 W DIVISION ST, HARDIN, MT 59034-2366	127.58± AC	0.83 AC		0.83 AC			0.06 AC		7-8
12	PAUL STIEBER	410 W DIVISION ST, HARDIN, MT 59034-2366	15.388 AC	1.01 AC	0.61 AC	0.40 AC	14.38 AC		0.17 AC		7
13	ALLOT. NO. 111, CROW TRIBE, ET AL	PO BOX 129, CROW AGENCY, MT 59022-0129	40.00± AC	* 0.55 AC		* 0.55 AC			0.06 AC		7-8
13L1	PAUL STIEBER	410 W DIVISION ST, HARDIN, MT 59034-2366		FOR NEGOTIATIONS ONLY							7-8
14	ALLOT. NO. 113-B, CROW TRIBE, ET AL	PO BOX 129, CROW AGENCY, MT 59022-0129	40.00± AC	* 0.20 AC	0.01 AC	* 0.19 AC					8
14L1	PAUL STIEBER	410 W DIVISION ST, HARDIN, MT 59034-2366		FOR NEGOTIATIONS ONLY							8
15	GARY L STRICKER & DONNA M STRICKER	HC 36, BOX 2065, HARDIN, MT 59034-9605	158.97± AC	0.31 AC	0.01 AC	0.30 AC			0.01 AC		8
16	ALLOT. NO. 121-A, JOLENE WHITECLAY, ET AL	PO BOX 414, LODGE GRASS, MT 59050-0414	80.27± AC	* 0.13 AC	0.01 AC	* 0.12 AC			0.05 AC		8
16L1	PROUD FARMS	PO BOX 472, HARDIN, MT 59034		FOR NEGOTIATIONS ONLY							8
17	ROBERTA SPOTTED HORSE	HC 36 BOX 2070, HARDIN, MT 59034-9605	1.7525 AC	0.07 AC	0.01 AC	0.06 AC	1.68 AC		0.03 AC		8
18	CHRISTOPHER P NEDENS & JESSICA M NEDENS	745 KUKES LOOP, HARDIN, MT 59034-2610	76.63± AC	0.22 AC		0.22 AC			0.63 AC		8
19	LISA BARNES REEVES	HC 36 BOX 2075, HARDIN, MT 59034-9605	0.500 AC	0.04 AC		0.04 AC	0.46 AC		0.01 AC		8
20	ALLOT. NO. 135-B, FEROLE M PEASE, ET AL	5723 US HIGHWAY 87 E, BILLINGS, MT 59101-9074	40.00± AC	* 0.69 AC		* 0.69 AC			0.14 AC		8-9
20L1	PERITSA CREEK FARMS, INC.	RR 1, BOX 1227, HARDIN, MT 59034-9722		FOR NEGOTIATIONS ONLY							8-9
21	BRETT NEDENS & HOLLY NEDENS	RR 1, BOX 1243K, HARDIN, MT 59034-9723	160.00+ AC	0.74 AC		0.74 AC			2.79 AC		8-9, 10
22	ROBERT L KUKES	PO BOX 368, HARDIN, MT 59034-0368	120.00± AC	3.10 AC	2.27 AC	0.83 AC			0.14 AC		9-10
	C/D CHRIS NEDENS	RR 1, BOX 1234, HARDIN, MT 59034-9722									
23	ALLOT. NO. 150-A, MELODEE R REED, ET AL	PO BOX 844, CROW AGENCY, MT 59022-0844	2.50± AC	* 0.09 AC		* 0.09 AC			0.01 AC		9
24	ALLOT. NO. 150, ROSEMARY ROUND FACE, ET AL	PO BOX 215, PRYOR, MT 59066-0215	35.00+ AC	* 0.07 AC		* 0.07 AC			0.05 AC		9
24L1	PAUL STIEBER	410 W DIVISION ST, HARDIN, MT 59034-2366		FOR NEGOTIATIONS ONLY							9
25	ALLOT. NO. 150-E, GEORGE REED, JR	PO BOX 214, SAINT XAVIER, MT 59075-0214	2.50± AC	* 0.04 AC		* 0.04 AC					9

CONSTRUCTION LIMITS

CUT SECTION

TRANSITION

TOE OF FILL

TOP OF CUT

8-9-19

4-20-18

MAP REVISED

10-2-18

3-7-19

5-10-19

FHWA/MDT APPROVAL

4-20-18

3

2

1

MDT

MONTANA DEPARTMENT OF TRANSPORTATION

C:\DGN\5793000\roowm001.dgn

11/4/2021

1:47:50 PM

CPS - U2621

- NOTES:
1. THE PROPOSED R/W LINE WHERE A SPIRAL CURVE TRANSITION IS USED IS A CHORD RATHER THAN A CONCENTRIC CURVE.
 2. ALL STATIONS AND OFFSETS FOR R/W BREAKS ARE IN REFERENCE TO THE R/W BASELINE.

GRID STATE PLANE COORDINATES

THIS IS A STATE PLANE COORDINATE PROJECT. ALL DIMENSIONS, DISTANCES AND AREAS ON THIS PROJECT ARE GRID, EXCEPT FOR THE EXISTING R/W WIDTH DIMENSION, WHICH IS RECORD. THE COMBINATION SCALE FACTOR IS 0.99952010

STATE	RIGHT OF WAY	SHEET	TOTAL
MONTANA		NO.	SHEETS
		2	17
R/W ID.		STPS 313-1(25)1	
PROJECT NO.		5793-025-000	

HARDIN-SOUTH

RIGHT-OF-WAY COORDINATE ASCII FILES

R/W BREAK COORDS: 5793000ROBRK001.TXT
R/W BASELINE COORDS: 5793000ROBAS001.TXT
ALL FILES ARE LOCATED ON THE CADD SERVER
IN THE RO DIRECTORY, UNDER PROJECT: 5793000

* TO BE ACQUIRED AS HIGHWAY EASEMENT

MONTANA DEPARTMENT OF TRANSPORTATION
RIGHT OF WAY PLAN
BIG HORN COUNTY

OWNERSHIP											
PARCEL	NAME	ADDRESS	TOTAL AREA	GROSS R/W AREA	EX. EASE. AREA	NET AREA	REMAINDER		CONST. PMT. AREA	EASEMENT AREA	SHEET NO.
							LEFT	RIGHT			
26	ROBERT L KUKES	PO BOX 368, HARDIN, MT 59034-0368	38.57± AC	0.06 AC	0.01 AC	0.05 AC			0.03 AC		9-10
	C/D CHRIS NEDENS	RR 1, BOX 1234, HARDIN, MT 59034-9722									
27	BRETT D NEDENS & HOLLY NEDENS	RR 1, BOX 1243K, HARDIN, MT 59034-9723	160.00+ AC	0.51 AC	0.01 AC	0.50 AC			1.26 AC		10, 17
28	ROBERT L KUKES	PO BOX 368, HARDIN, MT 59034-0368	160.00+ AC	0.49 AC		0.49 AC			3.05 AC		10-11, 17
	C/D CHRIS NEDENS	RR 1, BOX 1234, HARDIN, MT 59034-9722									
29	ROBERT L KUKES	PO BOX 368, HARDIN, MT 59034-0368	40.00± AC	1.94 AC	1.25 AC	0.69 AC			2.56 AC		10-11, 17
	C/D CHRIS NEDENS	RR 1, BOX 1234, HARDIN, MT 59034-9722									
30	SHAWN D NEDENS	1496 PERITSA CREEK RD, HARDIN, MT 59034-2029	56.277 AC	0.32 AC		0.32 AC		55.96 AC	0.38 AC		11-12, 17
31	SHAWN D NEDENS	1496 PERITSA CREEK RD, HARDIN, MT 59034-2029	44.793 AC	0.40 AC		0.40 AC	44.39 AC		0.89 AC		11, 17
32	LARAMIE T BAUMANN & JENNIFER D BAUMANN	PO BOX 327, HARDIN, MT 59034-0327	21.138 AC	2.88 AC		2.88 AC	18.26 AC		0.02 AC		11
33	JANELLE WEINBERG & JEFF WEINBERG	PO BOX 447, HARDIN, MT 59034-0447	11.4 AC	0.46 AC		0.46 AC		10.94 AC	0.01 AC		12
34	MARY SLATTERY & JANE SLATTERY	835 W DIVISION ST, HARDIN, MT 59034-2013	160.00+ AC	1.58 AC		1.58 AC			0.10 AC		11-12, 17
	C/D LARAMIE T BAUMANN & JENNIFER D BAUMANN	PO BOX 327, HARDIN, MT 59034-0327									
35	SHAWN D NEDENS	1496 PERITSA CREEK RD, HARDIN, MT 59034-2029	154.70± AC	1.98 AC	0.77 AC	1.21 AC			0.03 AC		12-13
36	JANELLE ENZMINGER	PO BOX 447, HARDIN, MT 59034-0447	104.06± AC	½ 2.45 AC	0.02 AC	½ 2.43 AC			0.03 AC		12-13
37	SHAWN D NEDENS	1496 PERITSA CREEK RD, HARDIN, MT 59034-2029	4.40± AC	0.14 AC		0.14 AC			0.01 AC		12-13
	LIFE ESTATE: MARY SLATTERY & JANE SLATTERY	835 W DIVISION ST, HARDIN, MT 59034-2013									
38	SHAWN D NEDENS	1496 PERITSA CREEK RD, HARDIN, MT 59034-2029	38.75± AC	### 1.14 AC	0.03 AC	### 1.11 AC			0.01 AC		13
39	BRETT D NEDENS & HOLLY NEDENS	RR 1, BOX 1243K, HARDIN, MT 59034-9723	78.64± AC	Ⓢ 0.66 AC	0.02 AC	Ⓢ 0.64 AC			0.24 AC	*** 0.13 AC	13
39S	GEORGE TOYNE	201 4TH STREET WEST, HARDIN, MT 59034		FOR NEGOTIATIONS ONLY							13
40	TWO LEGGINS WATER USERS ASSOCIATION	C/O JAMES E TORSKE		FOR NEGOTIATIONS ONLY							13
		314 N CUSTER AVE, HARDIN, MT 59034-1915									
41	J LARSON DAWES	PO BOX 88, HARDIN, MT 59034-0088	70.59± AC	## 0.53 AC	0.03 AC	## 0.50 AC				** 0.52 AC	13
42	KELLIE J OHMSTEDE & JEREMY L OHMSTEDE	HC 36, BOX 2108, HARDIN, MT 59034-9608	7.695 AC	0.17 AC		0.17 AC	7.53 AC				13
43	ALLOT. NO. 108-A, CROW TRIBE, ET AL	PO BOX 129, CROW AGENCY, MT 59022-0129	160.00+ AC	* 0.40 AC		* 0.40 AC			1.52 AC		13-14
44	SCOTT EDWARD OHMSTEDE & KELLIE JEAN OHMSTEDE	HC 36, BOX 2108, HARDIN, MT 59034-9608	38.49± AC	0.25 AC		0.25 AC					13-14
	A/K/A SCOTT OHMSTEDE & KELLIE J OHMSTEDE										
45	ALLOT. NO. 185, SCOTT OHMSTEDE & KELLIE J OHMSTEDE, ET AL	PO BOX 129, CROW AGENCY, MT 59022-0129	160.00+ AC	# 5.63 AC		# 5.63 AC			1.64 AC		14-15
45L1	CHRIS NEDENS	RR 1, BOX 1234, HARDIN, MT 59034-9722		FOR NEGOTIATIONS ONLY							14-15
45L2	RANDY UFFELMAN INC	HC 36, BOX 2201, HARDIN, MT 59034-9612		FOR NEGOTIATIONS ONLY							14-15
45L3	SCOTT OHMSTEDE	HC 36, BOX 2108, HARDIN, MT 59034-9608		FOR NEGOTIATIONS ONLY							14-15
46	HEIRS OF JOAN ESTELLE MILLER, DECEASED, ET AL	817 3RD ST S SPC 15, HARDIN, MT 59034-2250	38.68± AC	0.09 AC		0.09 AC					14-15
47	ALLOT. NO. 181, CROW TRIBE, ET AL	PO BOX 129, CROW AGENCY, MT 59022-0129	160.00+ AC	* 0.20 AC		* 0.20 AC					15
47L1	RANDY UFFELMAN	HC 36, BOX 2201, HARDIN, MT 59034-9612		FOR NEGOTIATIONS ONLY							15
48	GREG KELLER	HC 36, BOX 2115, HARDIN, MT 59034-9608	38.71± AC	0.30 AC		0.30 AC			0.89 AC		15

STATE	RIGHT OF WAY	SHEET	TOTAL
MONTANA		NO.	SHEETS
		3	17
R/W ID.		STPS 313-1(25)1	
PROJECT NO.		5793-025-000	

HARDIN-SOUTH

½ 2.40 AC TO BE ACQUIRED AS HIGHWAY RW
0.05 AC TO BE ACQUIRED AS COUNTY ROAD EASEMENT

1.09 AC TO BE ACQUIRED AS HIGHWAY RW
0.05 AC TO BE ACQUIRED AS COUNTY ROAD EASEMENT

Ⓢ 0.60 AC TO BE ACQUIRED AS HIGHWAY RW
0.06 AC TO BE ACQUIRED AS COUNTY ROAD EASEMENT

0.48 AC TO BE ACQUIRED AS HIGHWAY RW
0.05 AC TO BE ACQUIRED AS COUNTY ROAD EASEMENT

*** EASEMENT TO BE ACQUIRED IN THE NAME OF PARCEL 36

** EASEMENT TO BE ACQUIRED IN THE NAME OF PARCEL 38

4.10 AC TO BE ACQUIRED AS HIGHWAY EASEMENT
1.53 AC TO BE ACQUIRED AS COUNTY ROAD EASEMENT

* TO BE ACQUIRED AS HIGHWAY EASEMENT

CONSTRUCTION LIMITS

CUT SECTION

TOE OF FILL

TOP OF CUT

TRANSITION

MAP REVISED 9-25-18 10-22-18 1-23-19

3-7-19 5-10-19 8-9-19 8-13-19

11-4-21

FHWA/MDT APPROVAL

4-20-18

3

2

1

MDT

MONTANA DEPARTMENT OF TRANSPORTATION

C:\DGN\5793000\roow001.dgn

11/4/2021

1:47:54 PM CPS - U2621

GRID STATE PLANE COORDINATES

THIS IS A STATE PLANE COORDINATE PROJECT. ALL DIMENSIONS, DISTANCES AND AREAS ON THIS PROJECT ARE GRID, EXCEPT FOR THE EXISTING R/W WIDTH DIMENSION, WHICH IS RECORD.
THE COMBINATION SCALE FACTOR IS 0.99952010


- NOTES:
1. THE PROPOSED R/W LINE WHERE A SPIRAL CURVE TRANSITION IS USED IS A CHORD RATHER THAN A CONCENTRIC CURVE.
 2. ALL STATIONS AND OFFSETS FOR R/W BREAKS ARE IN REFERENCE TO THE R/W BASELINE.

MONTANA DEPARTMENT OF TRANSPORTATION
RIGHT OF WAY PLAN
BIG HORN COUNTY

STATE	RIGHT OF WAY	SHEET	TOTAL
		NO.	SHEETS
MONTANA		5	17
R/W ID.		STPS 313-1(25)1	
PROJECT NO.		5793-025-000	

HARDIN-SOUTH


SEE SHEET NO. 2, 3, & 4 FOR OWNERSHIP NAMES, ADDRESSES, AREAS, ETC.

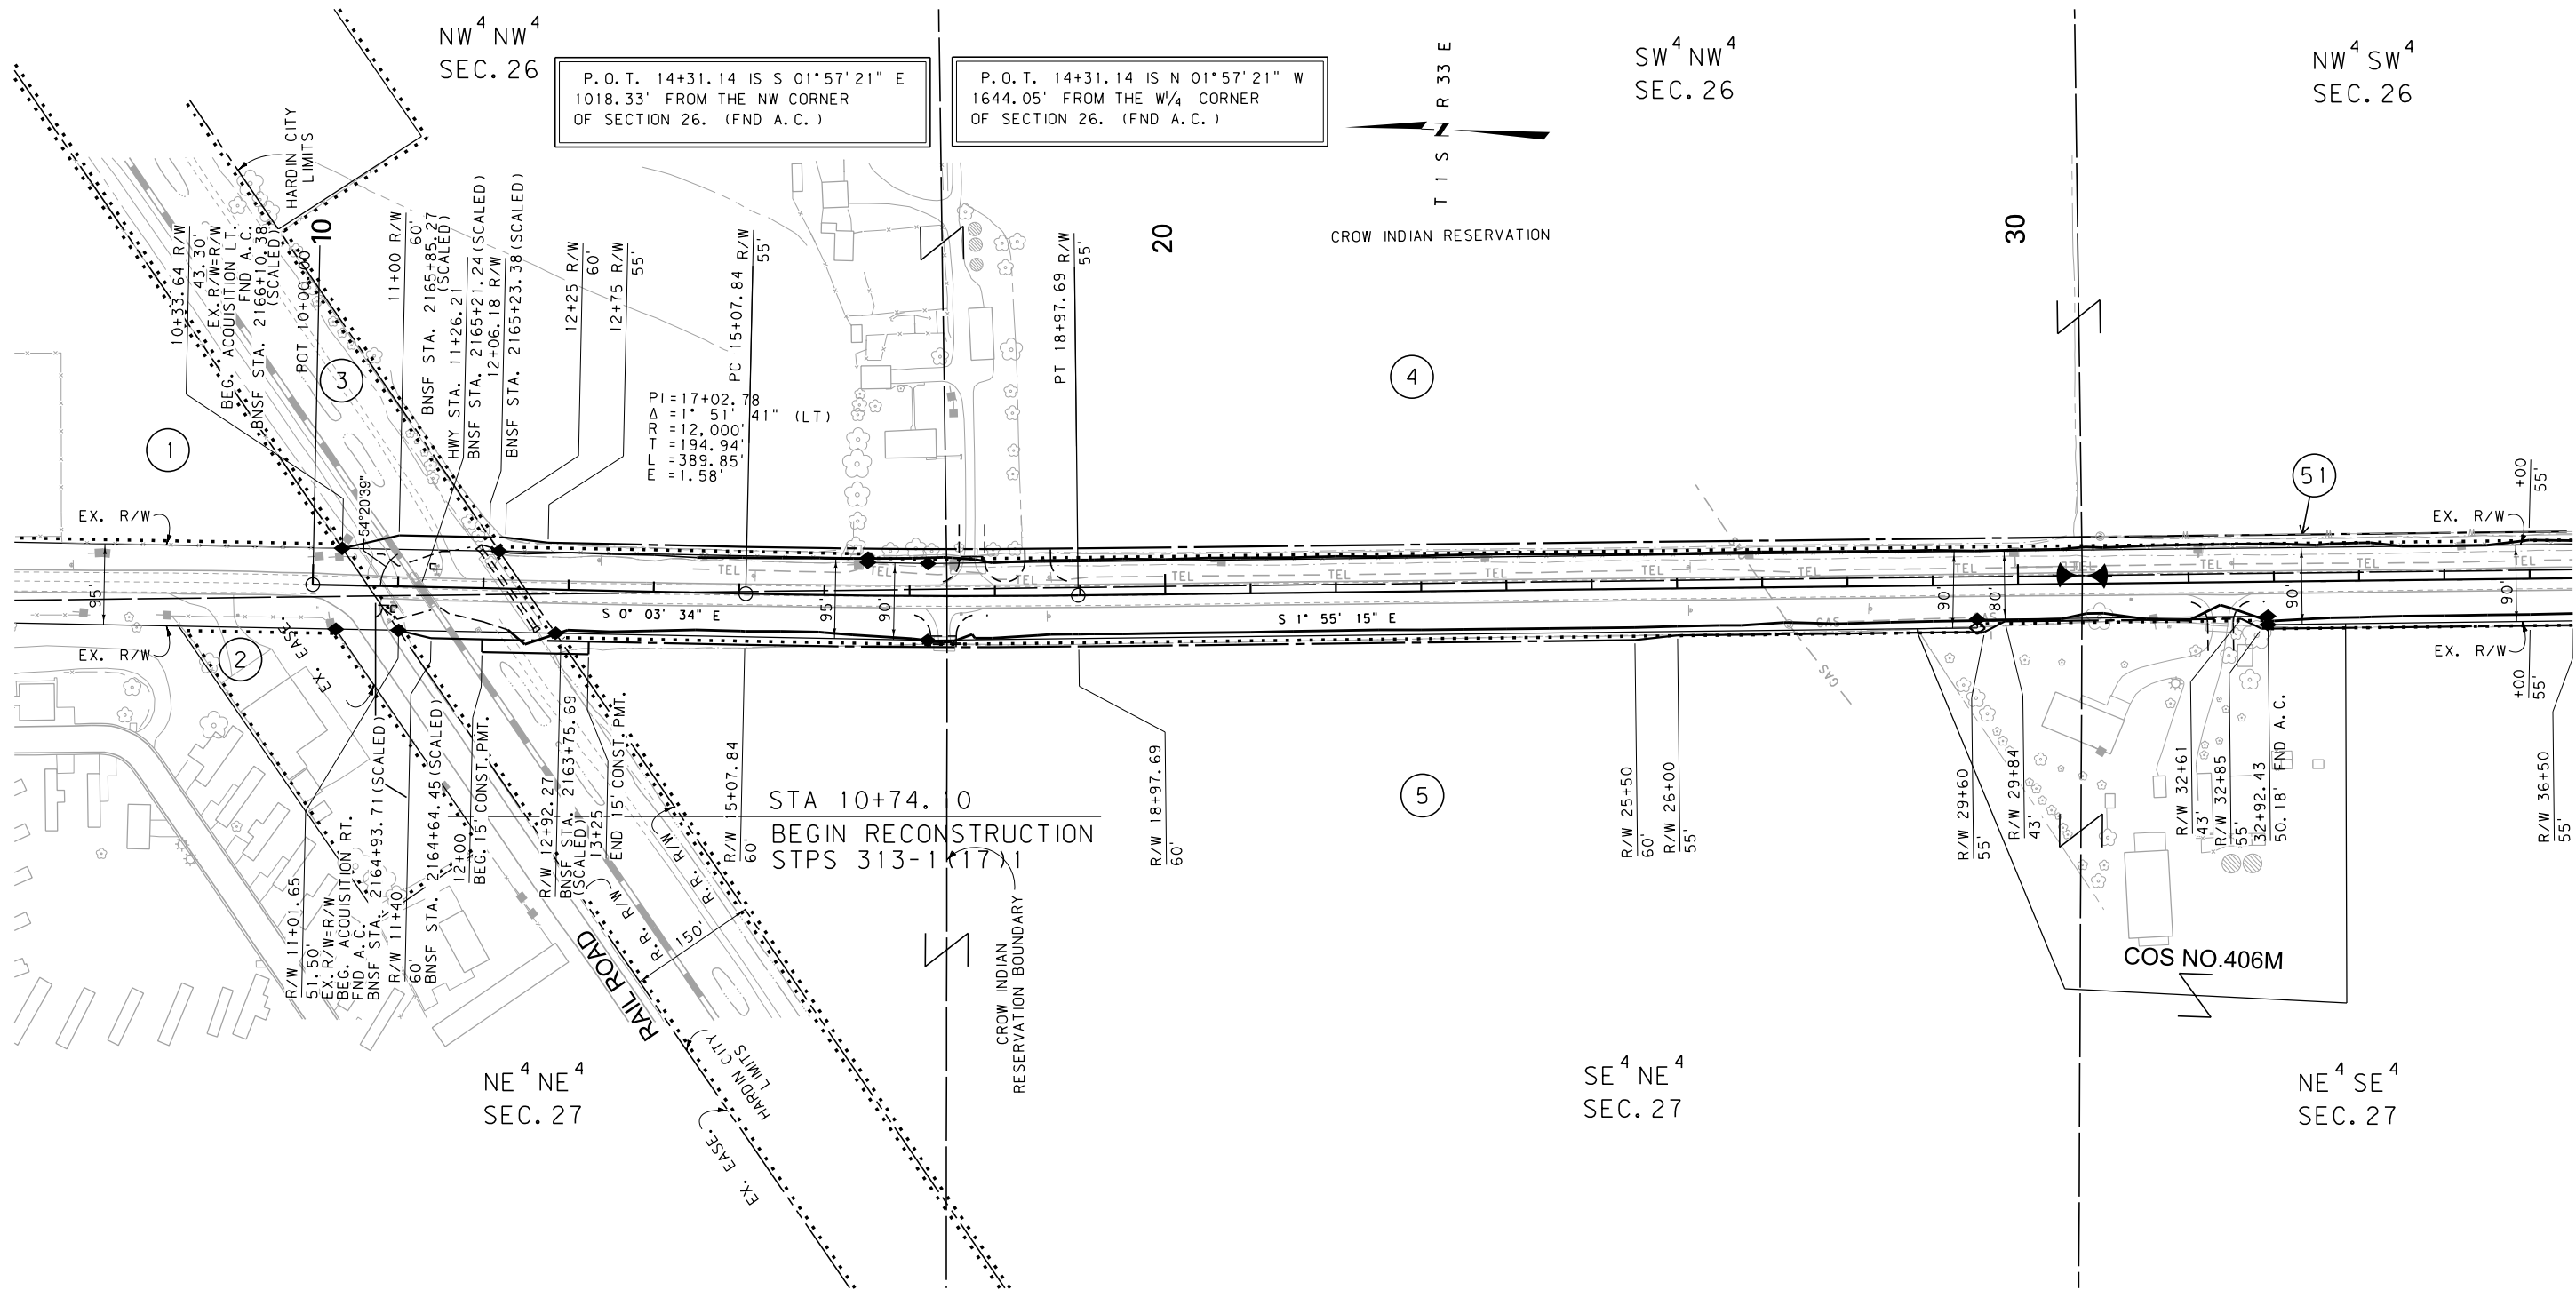

STATE	RIGHT OF WAY	SHEET	TOTAL
		NO.	SHEETS
MONTANA		6	17
R/W ID.		STPS 313-1(25)1	
PROJECT NO.		5793-025-000	

HARDIN-SOUTH

SEE SHEET NO. 2, 3, & 4 FOR OWNERSHIP NAMES, ADDRESSES, AREAS, ETC.

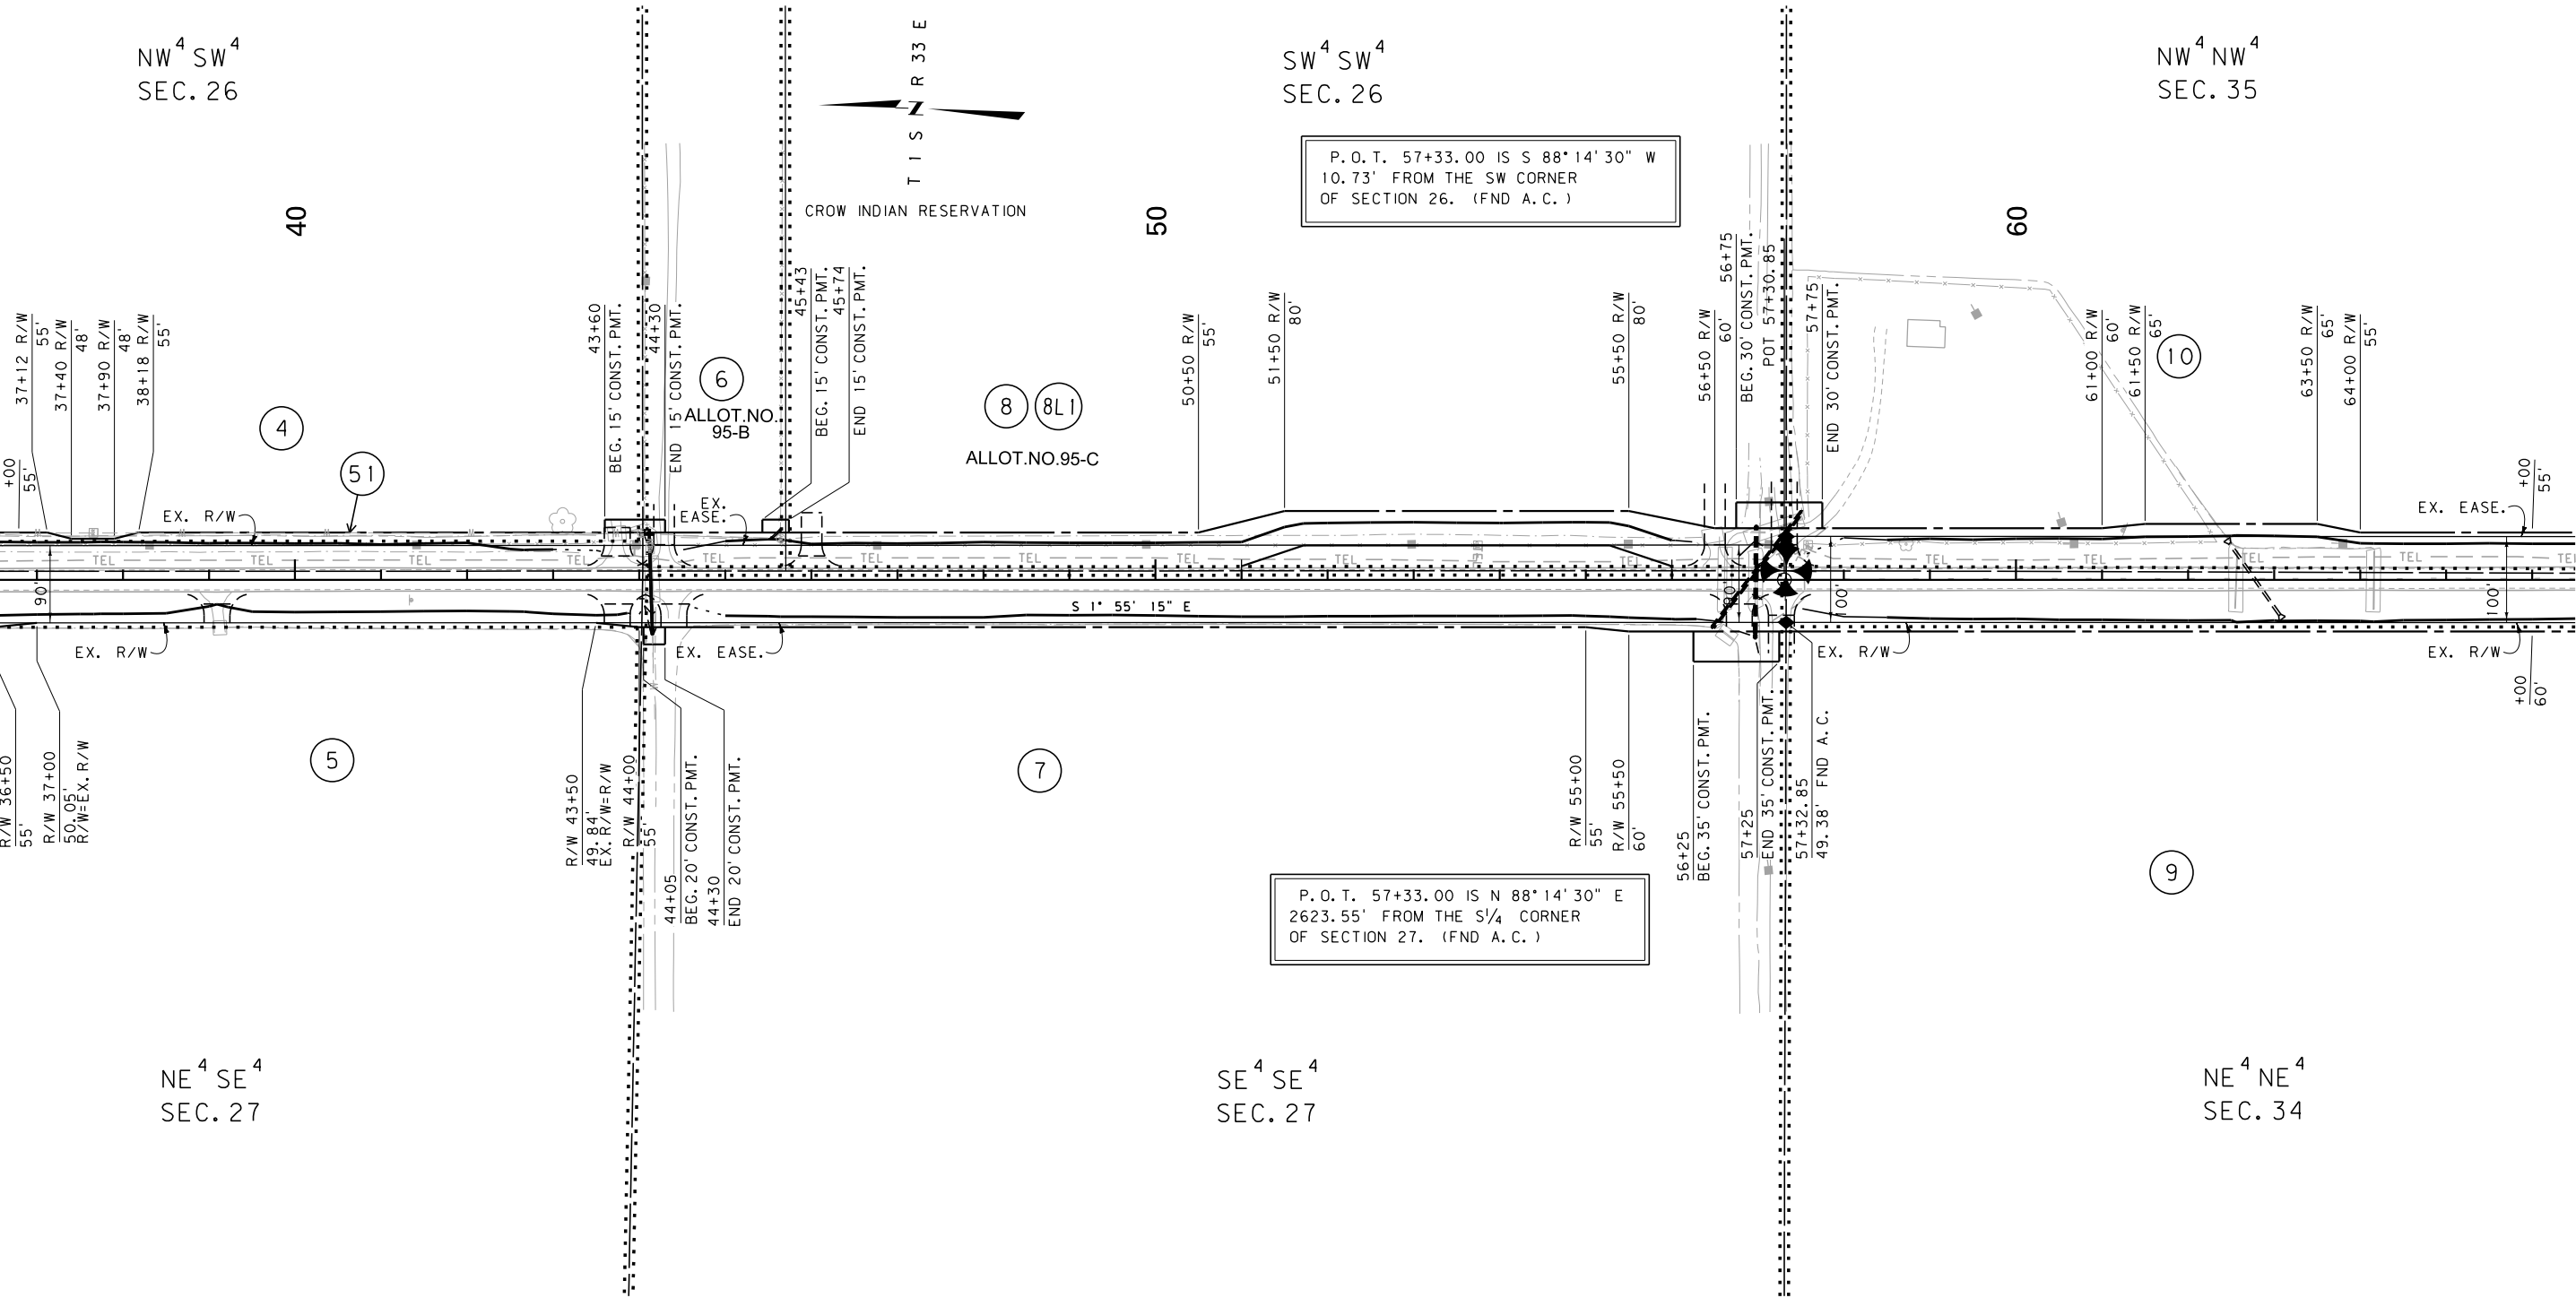

FOR EXISTING R/W RETRACEMENT, SEE
C. O. S. NO. 650, 733(R), & 734(R)

GRID STATE PLANE COORDINATES

THIS IS A STATE PLANE COORDINATE PROJECT. ALL DIMENSIONS, DISTANCES AND AREAS ON THIS PROJECT ARE GRID, EXCEPT FOR THE EXISTING R/W WIDTH DIMENSION, WHICH IS RECORD. THE COMBINATION SCALE FACTOR IS 0.99952010

- NOTES:
1. THE PROPOSED R/W LINE WHERE A SPIRAL CURVE TRANSITION IS USED IS A CHORD RATHER THAN A CONCENTRIC CURVE.
 2. ALL STATIONS AND OFFSETS FOR R/W BREAKS ARE IN REFERENCE TO THE R/W BASELINE.

CONSTRUCTION LIMITS	MAP REVISED 5-10-19
CUT SECTION	
TRANSITION	
TOE OF FILL	
	FHWA/MDT APPROVAL 4-20-18
3	MDTA MONTANA DEPARTMENT OF TRANSPORTATION
2	C:\DGN\5793000\rop\h001.dgn
1	11/4/2021
	1:48:19 PM CPS - U2621

MONTANA DEPARTMENT OF TRANSPORTATION

RIGHT OF WAY PLAN

BIG HORN COUNTY


SCALE 1"=100'

0 50' 100' 200' 300'

SEE SHEET NO. 2, 3, & 4 FOR OWNERSHIP NAMES, ADDRESSES, AREAS, ETC.

STATE	RIGHT OF WAY	SHEET	TOTAL
		NO.	SHEETS
MONTANA		7	17
R/W ID.		STPS 313-1(25)1	
PROJECT NO.		5793-025-000	

HARDIN-SOUTH

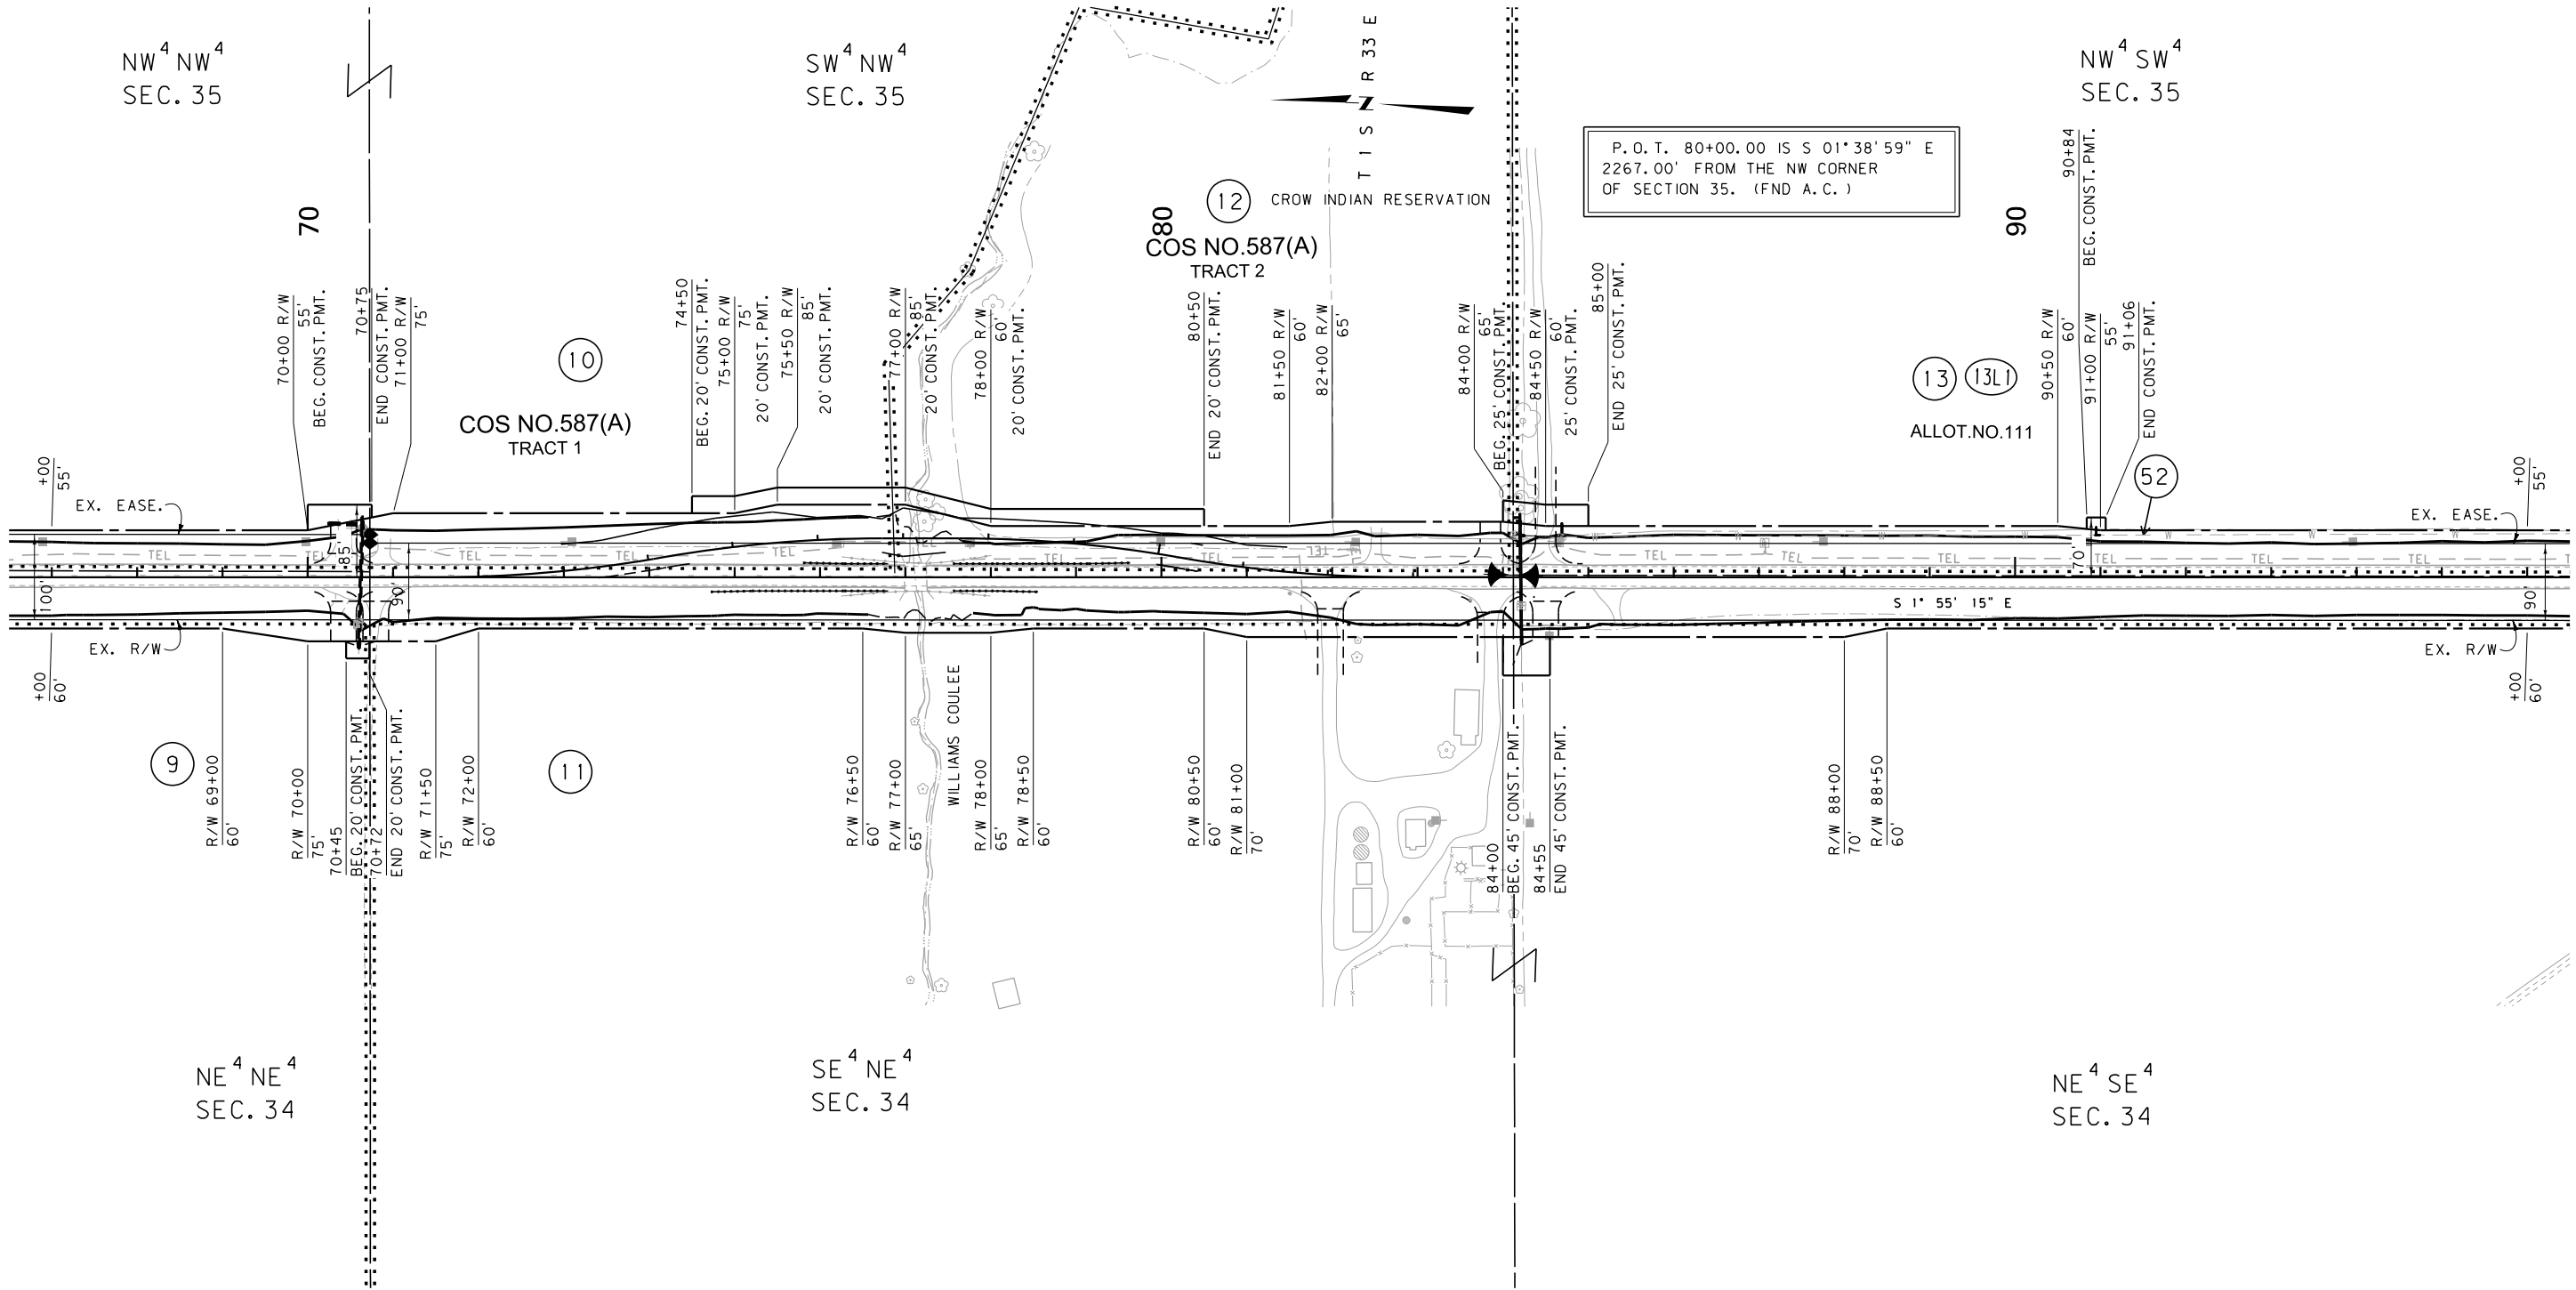

CONSTRUCTION LIMITS

CUT SECTION

TRANSITION

TOE OF FILL

MAP REVISED 10-22-18 5-10-19

FHWA/MDT APPROVAL 4-20-18

MDT MONTANA DEPARTMENT OF TRANSPORTATION

3

2

1

C:\DGN\5793000\rop\h001.dgn

11/4/2021

1:48:24 PM

CPS - U2621

- NOTES:
1. THE PROPOSED R/W LINE WHERE A SPIRAL CURVE TRANSITION IS USED IS A CHORD RATHER THAN A CONCENTRIC CURVE.
 2. ALL STATIONS AND OFFSETS FOR R/W BREAKS ARE IN REFERENCE TO THE R/W BASELINE.

FOR EXISTING R/W RETRACEMENT, SEE C. O. S. NO. 650, 733(R), & 734(R)

GRID STATE PLANE COORDINATES

THIS IS A STATE PLANE COORDINATE PROJECT. ALL DIMENSIONS, DISTANCES AND AREAS ON THIS PROJECT ARE GRID, EXCEPT FOR THE EXISTING R/W WIDTH DIMENSION, WHICH IS RECORD.

THE COMBINATION SCALE FACTOR IS 0.99952010

MONTANA DEPARTMENT OF TRANSPORTATION

RIGHT OF WAY PLAN


BIG HORN COUNTY

SCALE 1"=100'

0 50' 100' 200' 300'

STATE	RIGHT OF WAY	SHEET	TOTAL
		NO.	SHEETS
MONTANA		8	17
R/W ID.		STPS 313-1(25)1	
PROJECT NO.		5793-025-000	

SEE SHEET NO. 2, 3, & 4 FOR OWNERSHIP NAMES, ADDRESSES, AREAS, ETC.

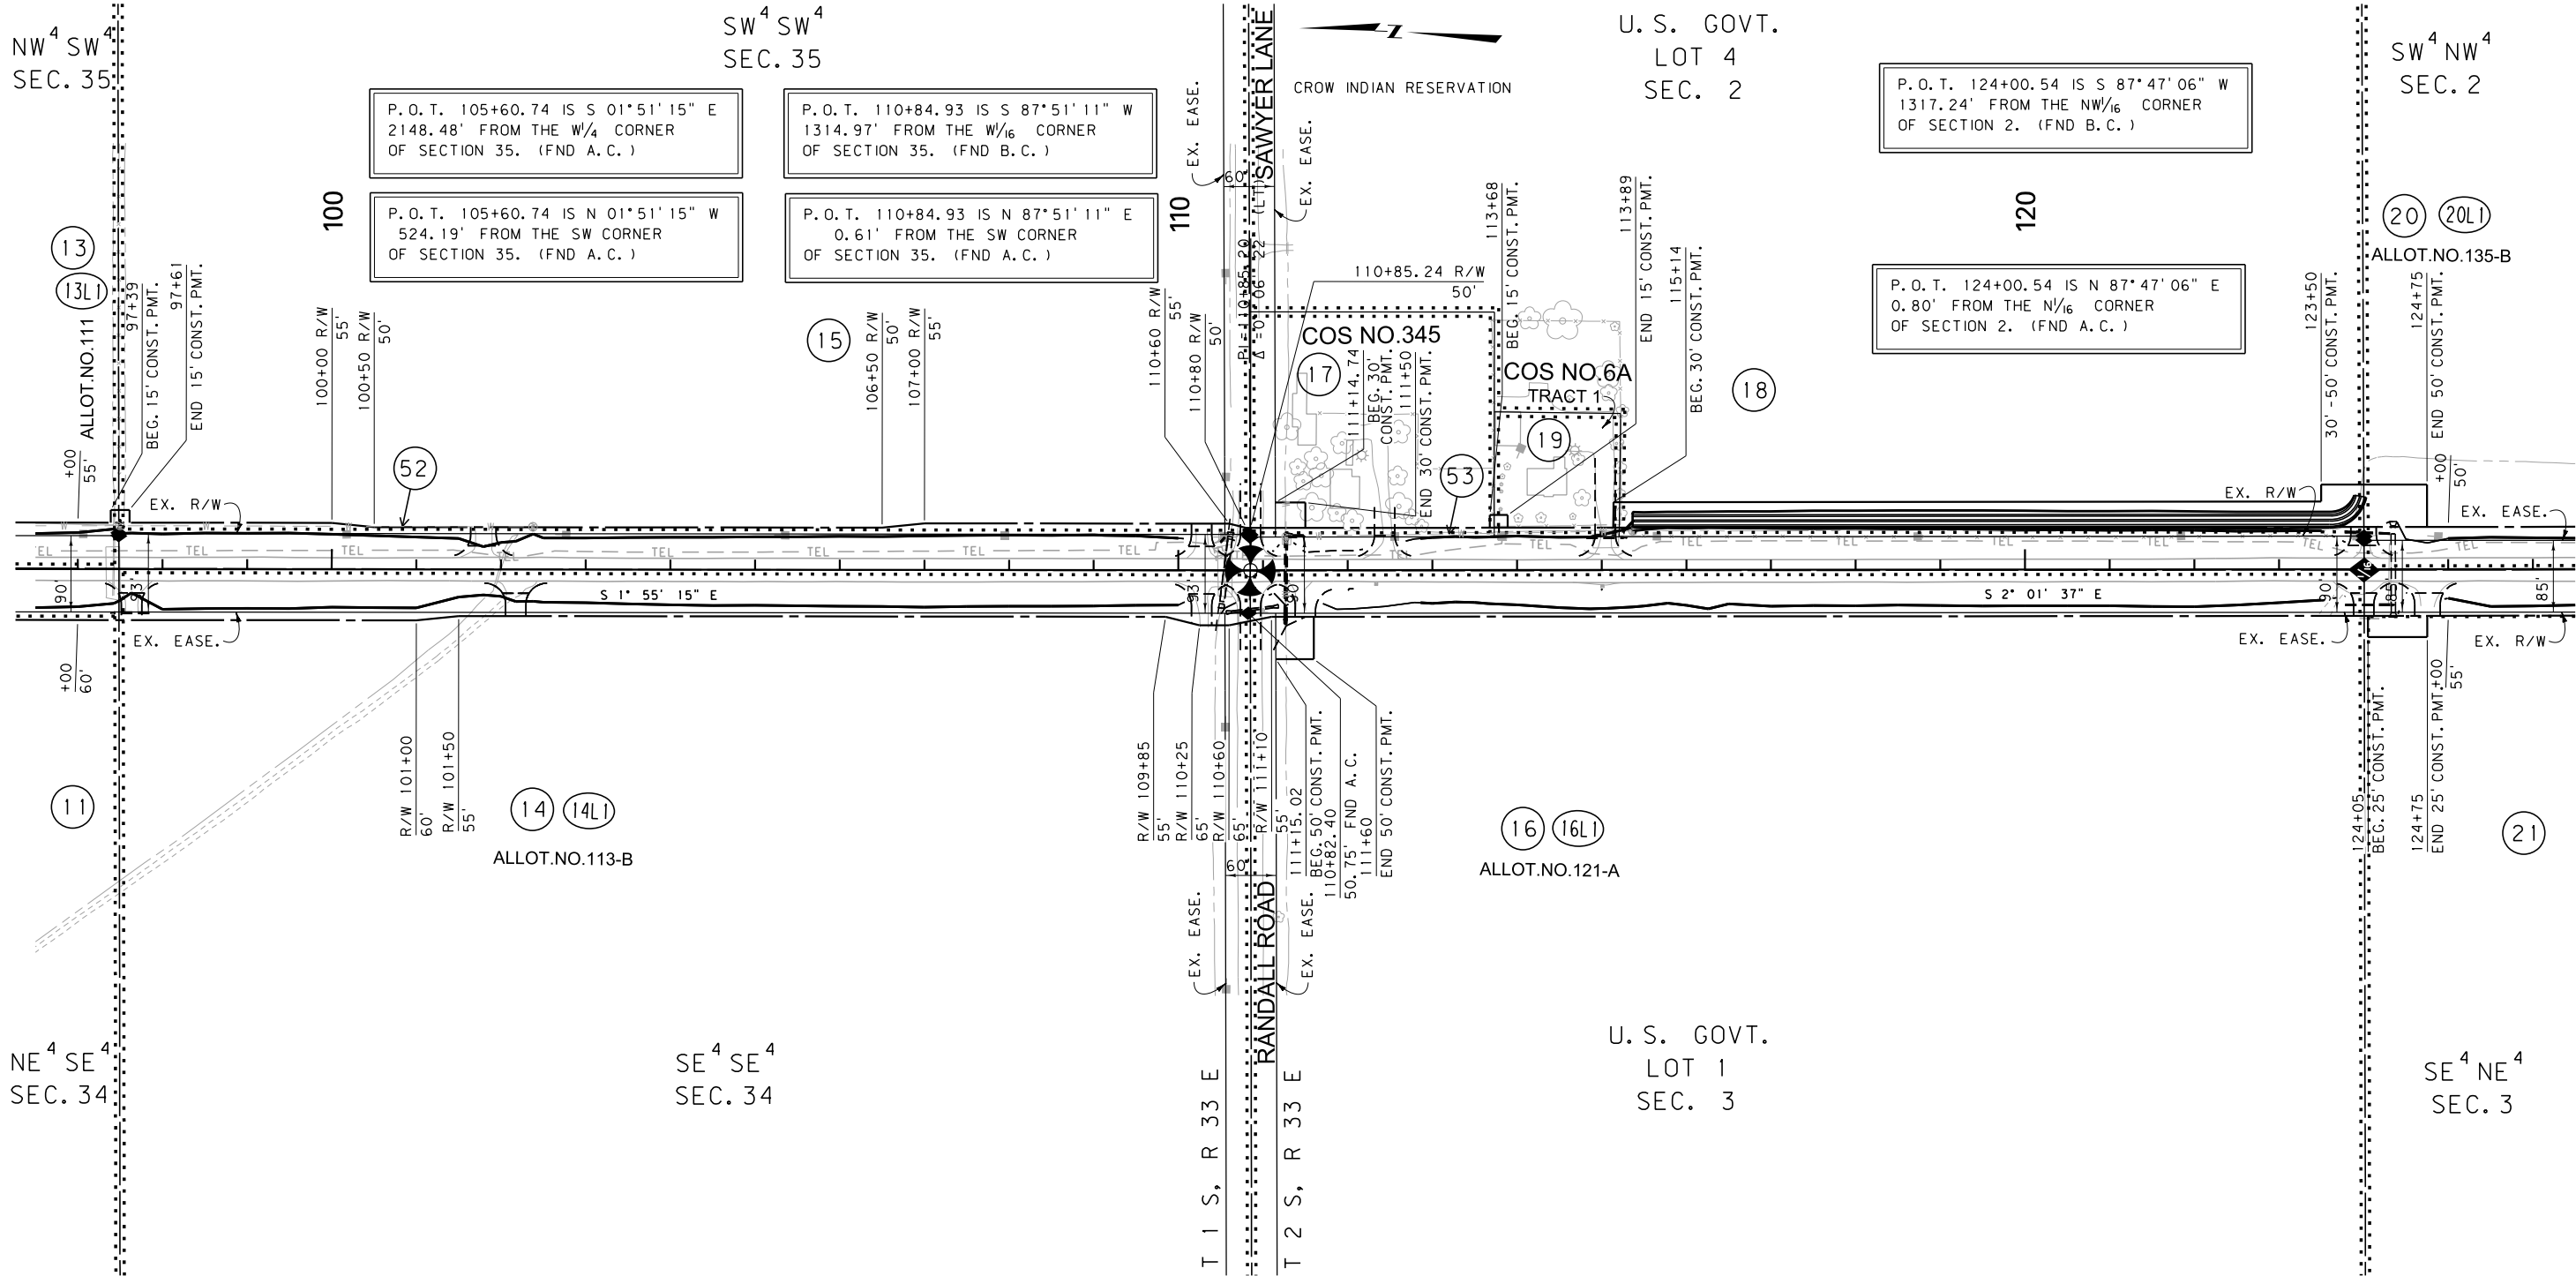

FOR EXISTING R/W RETRACEMENT, SEE
C.O.S. NO. 650, 733(R), & 734(R)

GRID STATE PLANE COORDINATES
THIS IS A STATE PLANE COORDINATE PROJECT. ALL
DIMENSIONS, DISTANCES AND AREAS ON THIS PROJECT
ARE GRID, EXCEPT FOR THE EXISTING R/W WIDTH
DIMENSION, WHICH IS RECORD.
THE COMBINATION SCALE FACTOR IS 0.99952010

- NOTES:
1. THE PROPOSED R/W LINE WHERE A SPIRAL CURVE TRANSITION IS USED IS A CHORD RATHER THAN A CONCENTRIC CURVE.
 2. ALL STATIONS AND OFFSETS FOR R/W BREAKS ARE IN REFERENCE TO THE R/W BASELINE.

CONSTRUCTION LIMITS
CUT SECTION
TRANSITION
TOE OF FILL

MAP REVISED 5-10-19

FHWA/MDT APPROVAL
4-20-18

3

2

1

MDT

MONTANA DEPARTMENT
OF TRANSPORTATION

C:\DGN\5793000\rop\h002.dgn

11/4/2021

1:48:39 PM

CPS - U2621

MONTANA DEPARTMENT OF TRANSPORTATION

RIGHT OF WAY PLAN

BIG HORN COUNTY


SCALE 1"=100'

0 50' 100' 200' 300'

STATE	RIGHT OF WAY	SHEET	TOTAL
		NO.	SHEETS
MONTANA		10	17
R/W ID.		STPS 313-1(25)1	
PROJECT NO.		5793-025-000	

SEE SHEET NO. 2, 3, & 4 FOR OWNERSHIP NAMES, ADDRESSES, AREAS, ETC.

HARDIN-SOUTH

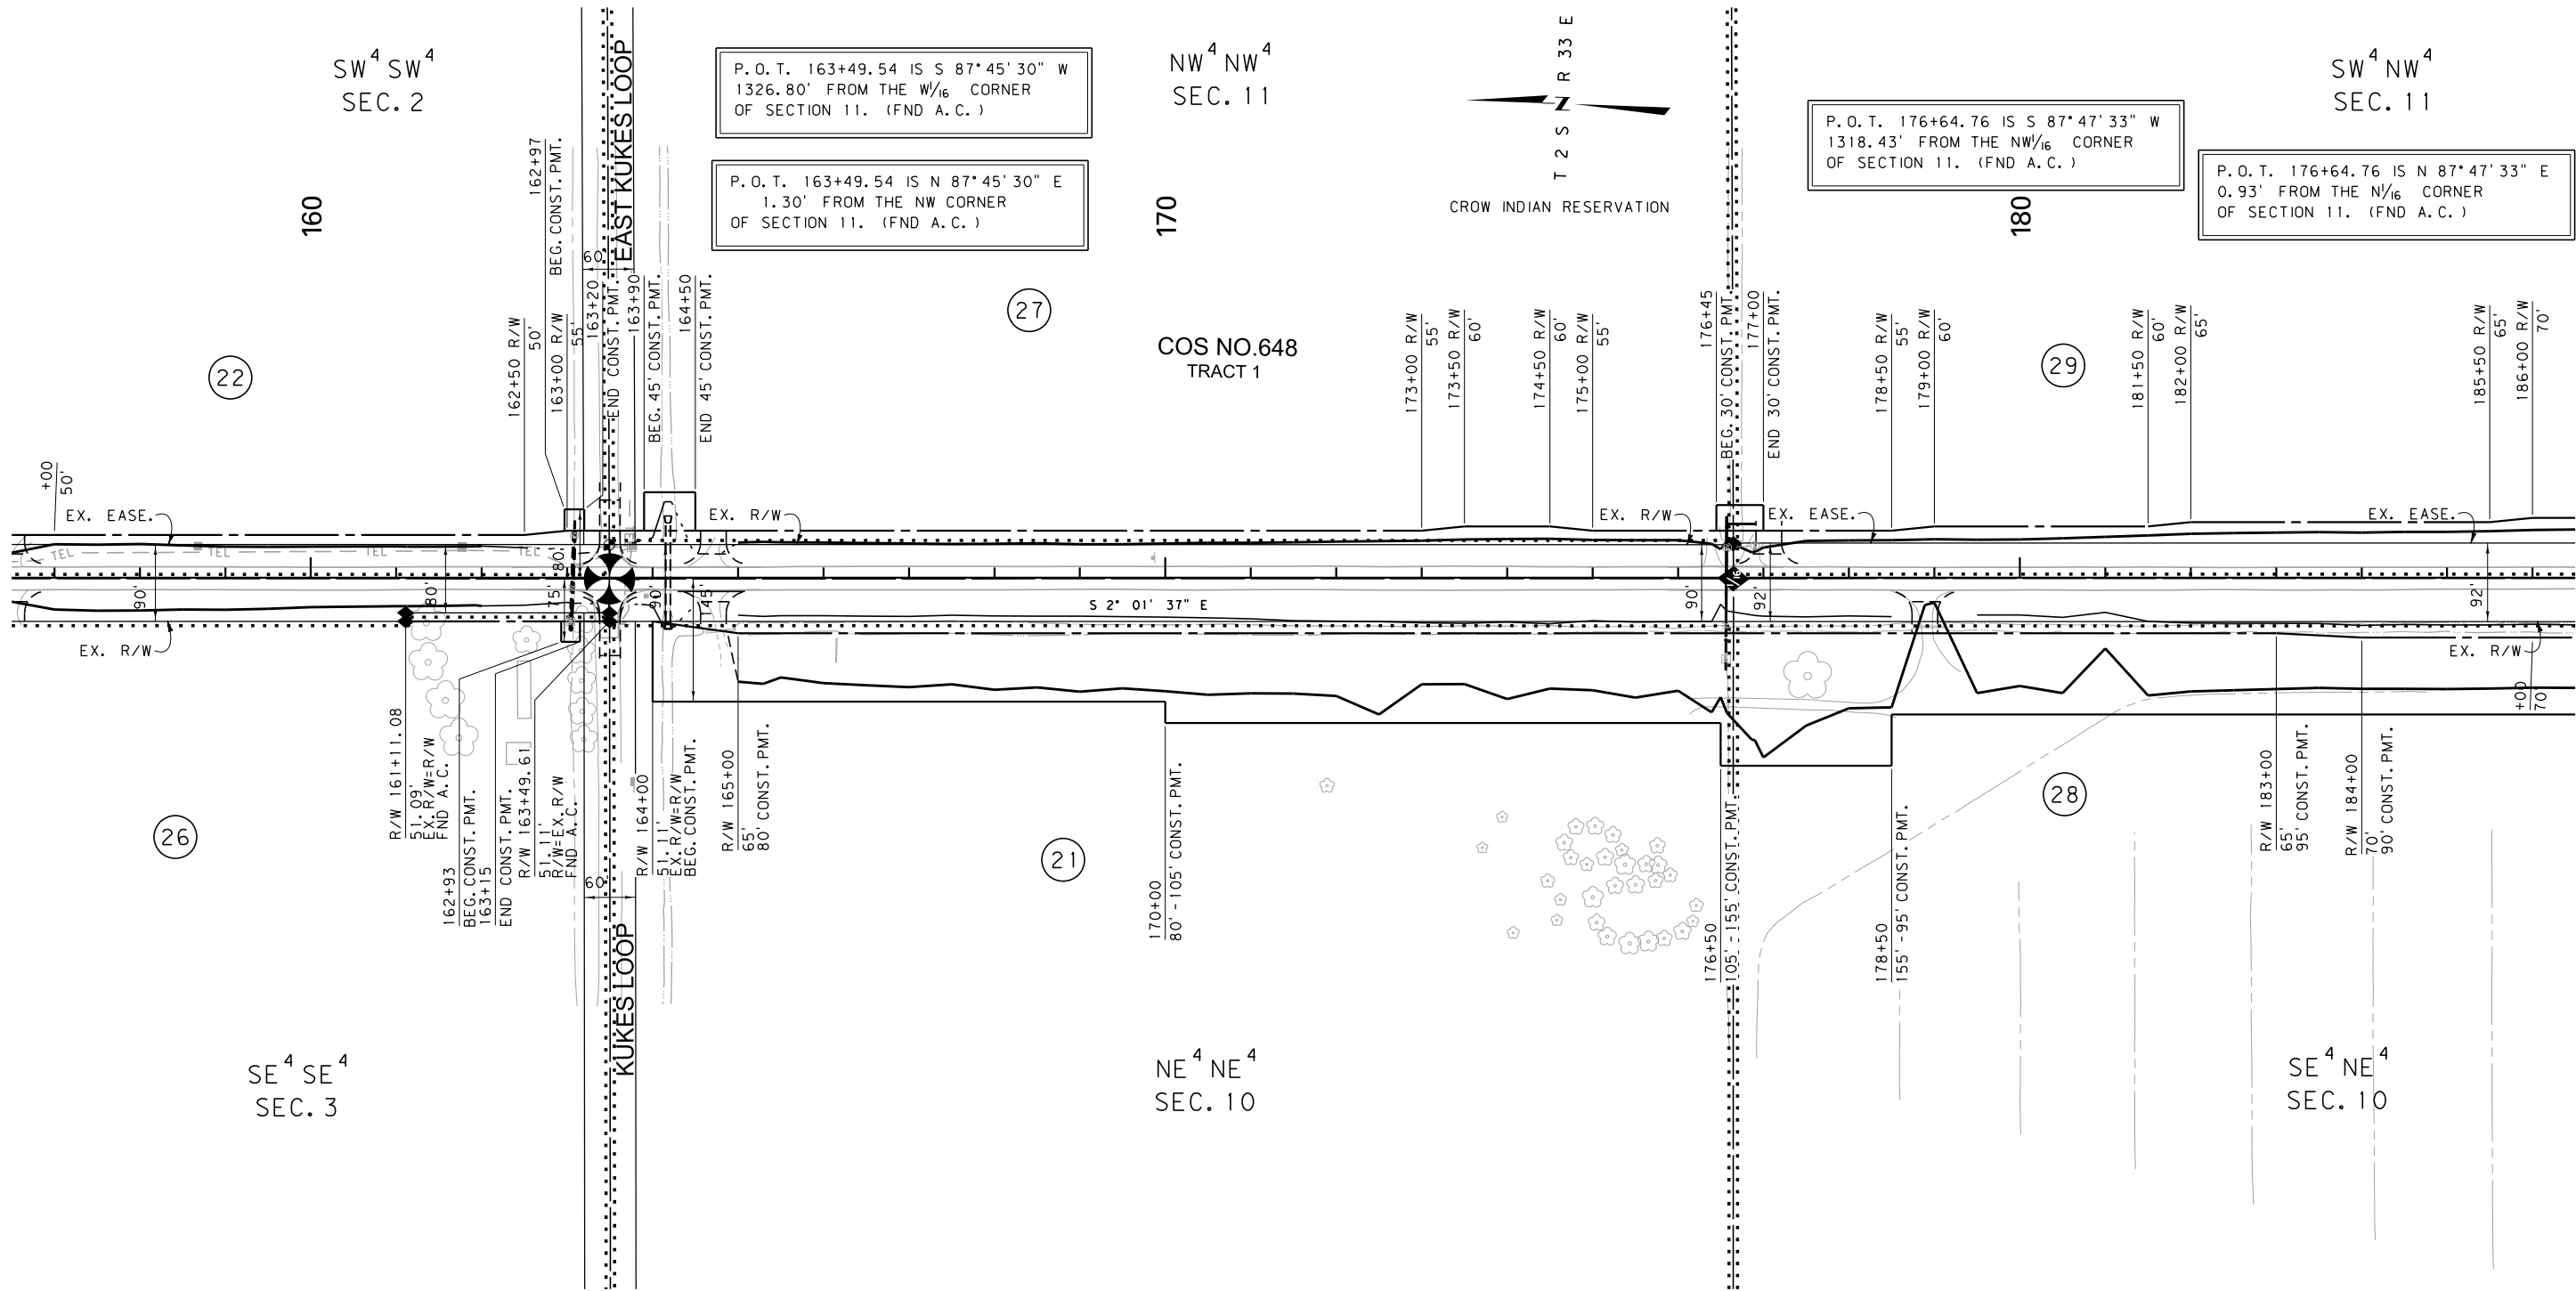

FOR EXISTING R/W RETRACEMENT, SEE
C. O. S. NO. 650, 733(R), & 734(R)

GRID STATE PLANE COORDINATES

THIS IS A STATE PLANE COORDINATE PROJECT. ALL
DIMENSIONS, DISTANCES AND AREAS ON THIS PROJECT
ARE GRID, EXCEPT FOR THE EXISTING R/W WIDTH
DIMENSION, WHICH IS RECORD.
THE COMBINATION SCALE FACTOR IS 0.99952010

- NOTES:
1. THE PROPOSED R/W LINE WHERE A SPIRAL
CURVE TRANSITION IS USED IS A CHORD
RATHER THAN A CONCENTRIC CURVE.
 2. ALL STATIONS AND OFFSETS FOR R/W BREAKS
ARE IN REFERENCE TO THE R/W BASELINE.

CONSTRUCTION LIMITS

CUT SECTION

TRANSITION

TOE OF FILL

MAP REVISED 5-10-19

FHWA/MDT APPROVAL

4-20-18

3

2

1

MDT

MONTANA DEPARTMENT
OF TRANSPORTATION

C:\DGN\5793000\rop\h002.dgn

11/4/2021

1:48:49 PM

CPS - U2621

MONTANA DEPARTMENT OF TRANSPORTATION

RIGHT OF WAY PLAN

BIG HORN COUNTY


SCALE 1"=100'

0 50' 100' 200' 300'

SEE SHEET NO. 2, 3, & 4 FOR OWNERSHIP NAMES, ADDRESSES, AREAS, ETC.

STATE	RIGHT OF WAY	SHEET	TOTAL
		NO.	SHEETS
MONTANA		11	17
R/W ID.		STPS 313-1(25)1	
PROJECT NO.		5793-025-000	

HARDIN-SOUTH

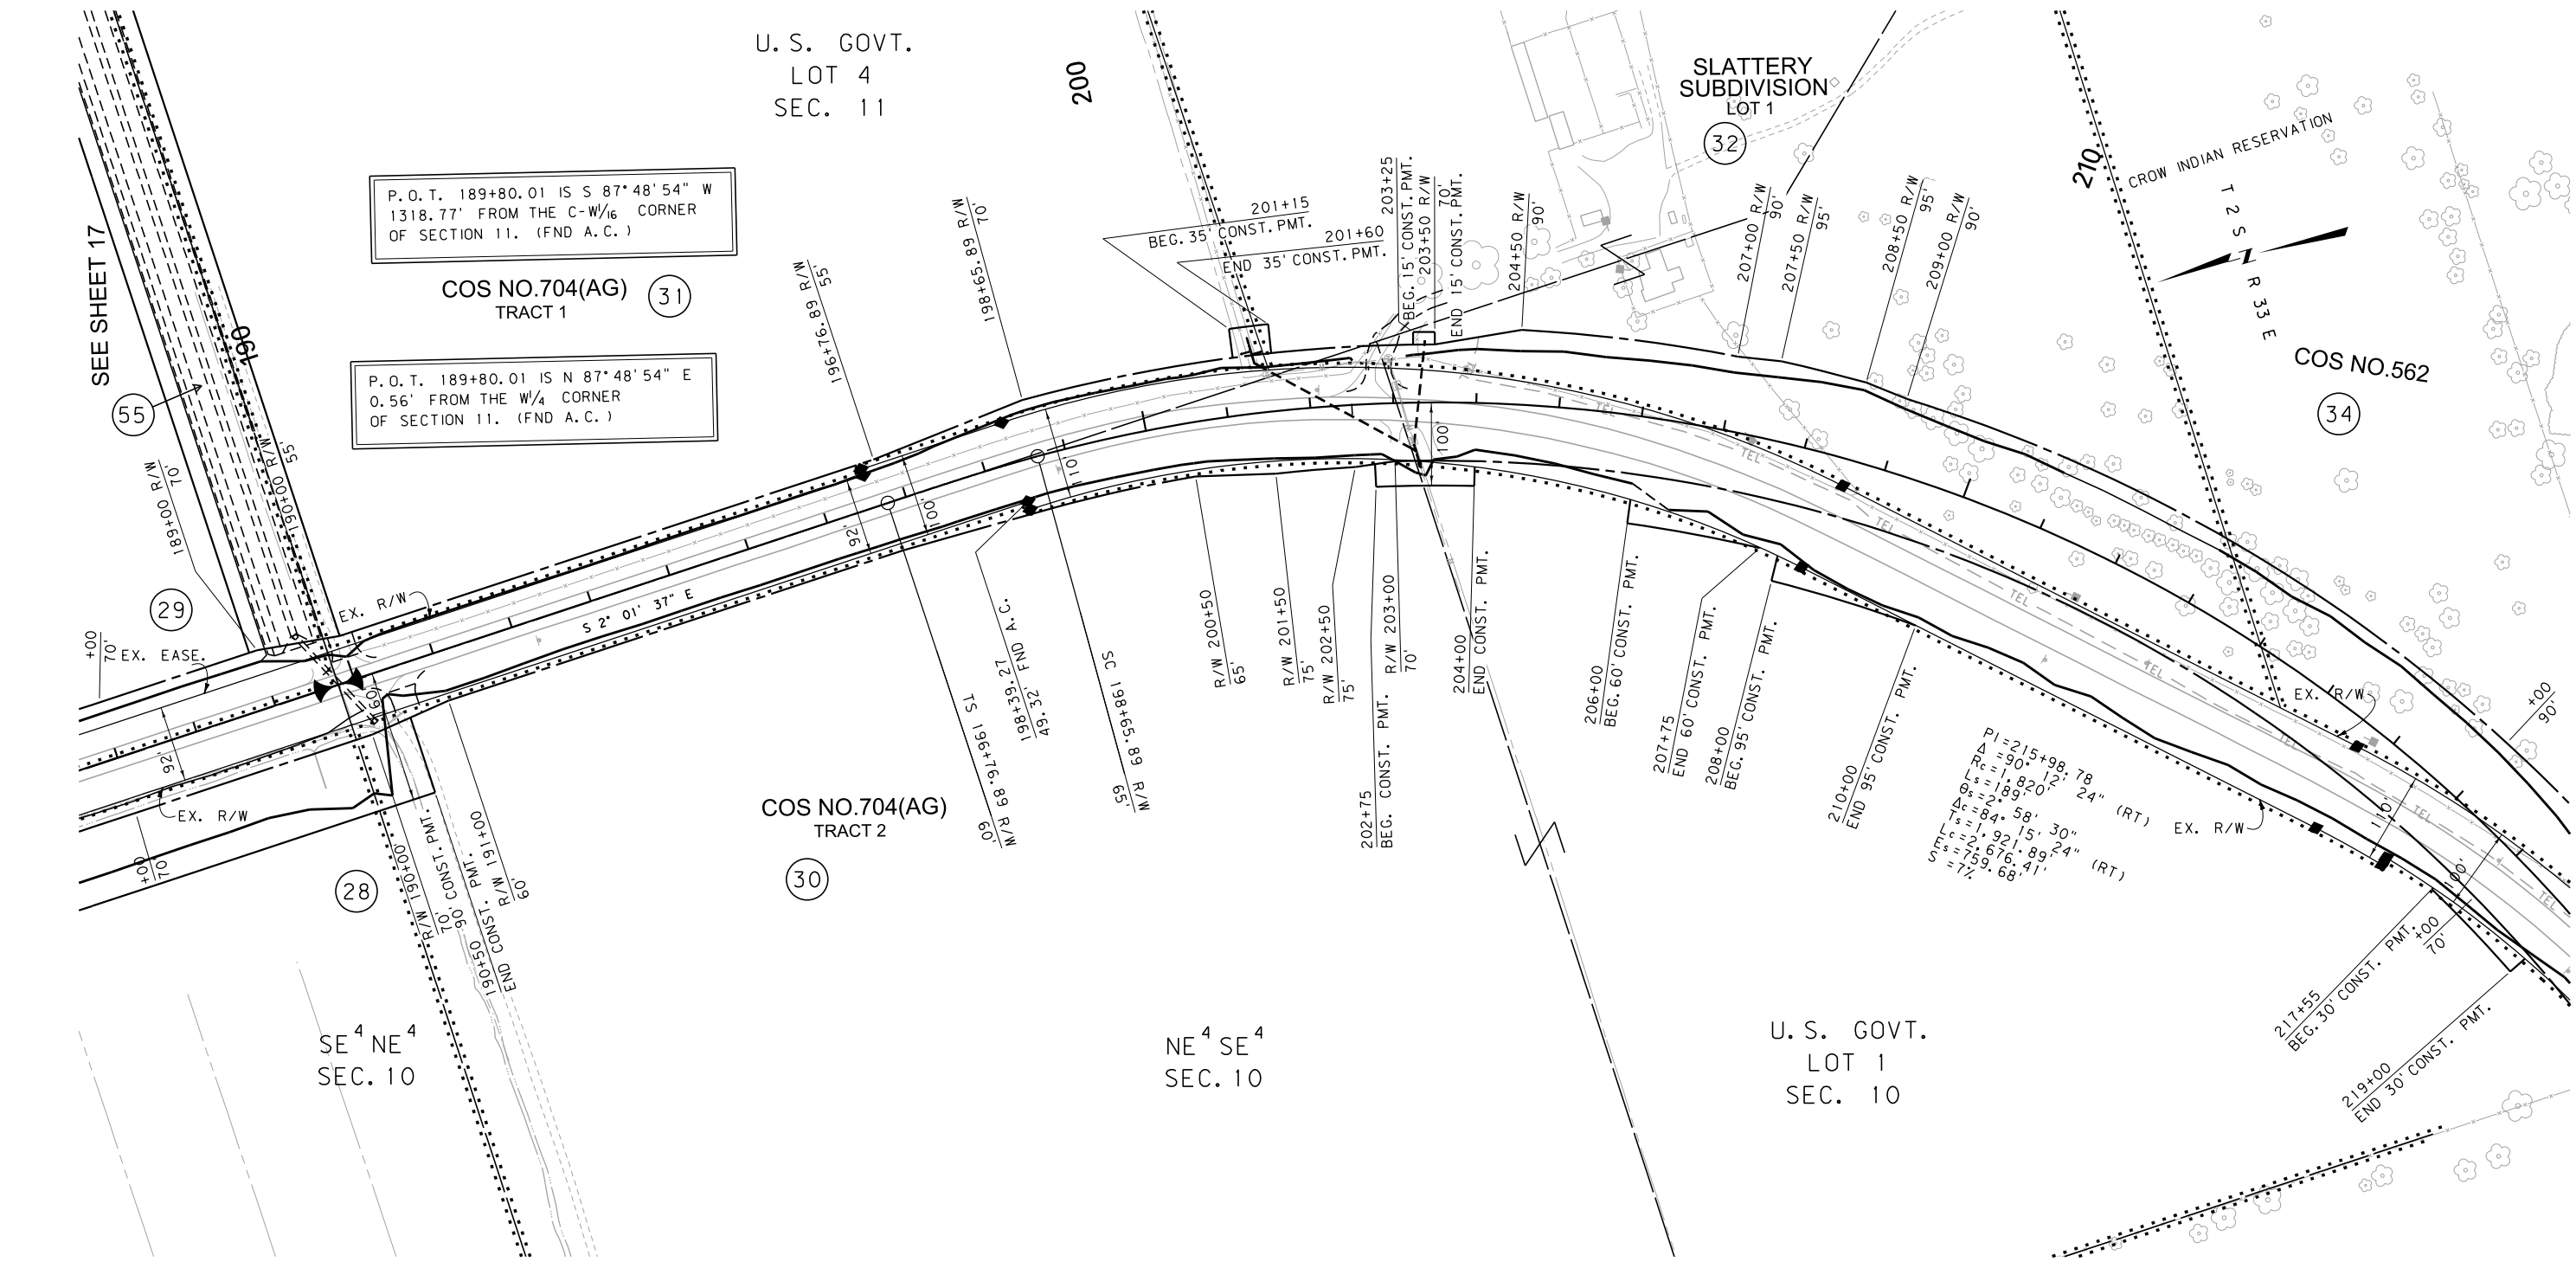

CONSTRUCTION LIMITS

CUT SECTION

TRANSITION

TOE OF FILL

MAP REVISED 5-10-19

FHWA/MDT APPROVAL

4-20-18

3

2

1

MDT

MONTANA DEPARTMENT OF TRANSPORTATION

C:\DGN\5793000\rop\003.dgn

11/4/2021

1:49:04 PM

CPS - U2621

- NOTES:
1. THE PROPOSED R/W LINE WHERE A SPIRAL CURVE TRANSITION IS USED IS A CHORD RATHER THAN A CONCENTRIC CURVE.
 2. ALL STATIONS AND OFFSETS FOR R/W BREAKS ARE IN REFERENCE TO THE R/W BASELINE.

FOR EXISTING R/W RETRACEMENT, SEE
C.O.S. NO. 650, 733(R), & 734(R)

GRID STATE PLANE COORDINATES
THIS IS A STATE PLANE COORDINATE PROJECT. ALL
DIMENSIONS, DISTANCES AND AREAS ON THIS PROJECT
ARE GRID, EXCEPT FOR THE EXISTING R/W WIDTH
DIMENSION, WHICH IS RECORD.
THE COMBINATION SCALE FACTOR IS 0.99952010

MONTANA DEPARTMENT OF TRANSPORTATION

RIGHT OF WAY PLAN

BIG HORN COUNTY


SCALE 1"=100'

0 50' 100' 200' 300'

STATE	RIGHT OF WAY	SHEET	TOTAL
		NO.	SHEETS
MONTANA		12	17
R/W ID.		STPS 313-1(25)1	
PROJECT NO.		5793-025-000	

SEE SHEET NO. 2, 3, & 4 FOR OWNERSHIP NAMES, ADDRESSES, AREAS, ETC.

HARDIN-SOUTH

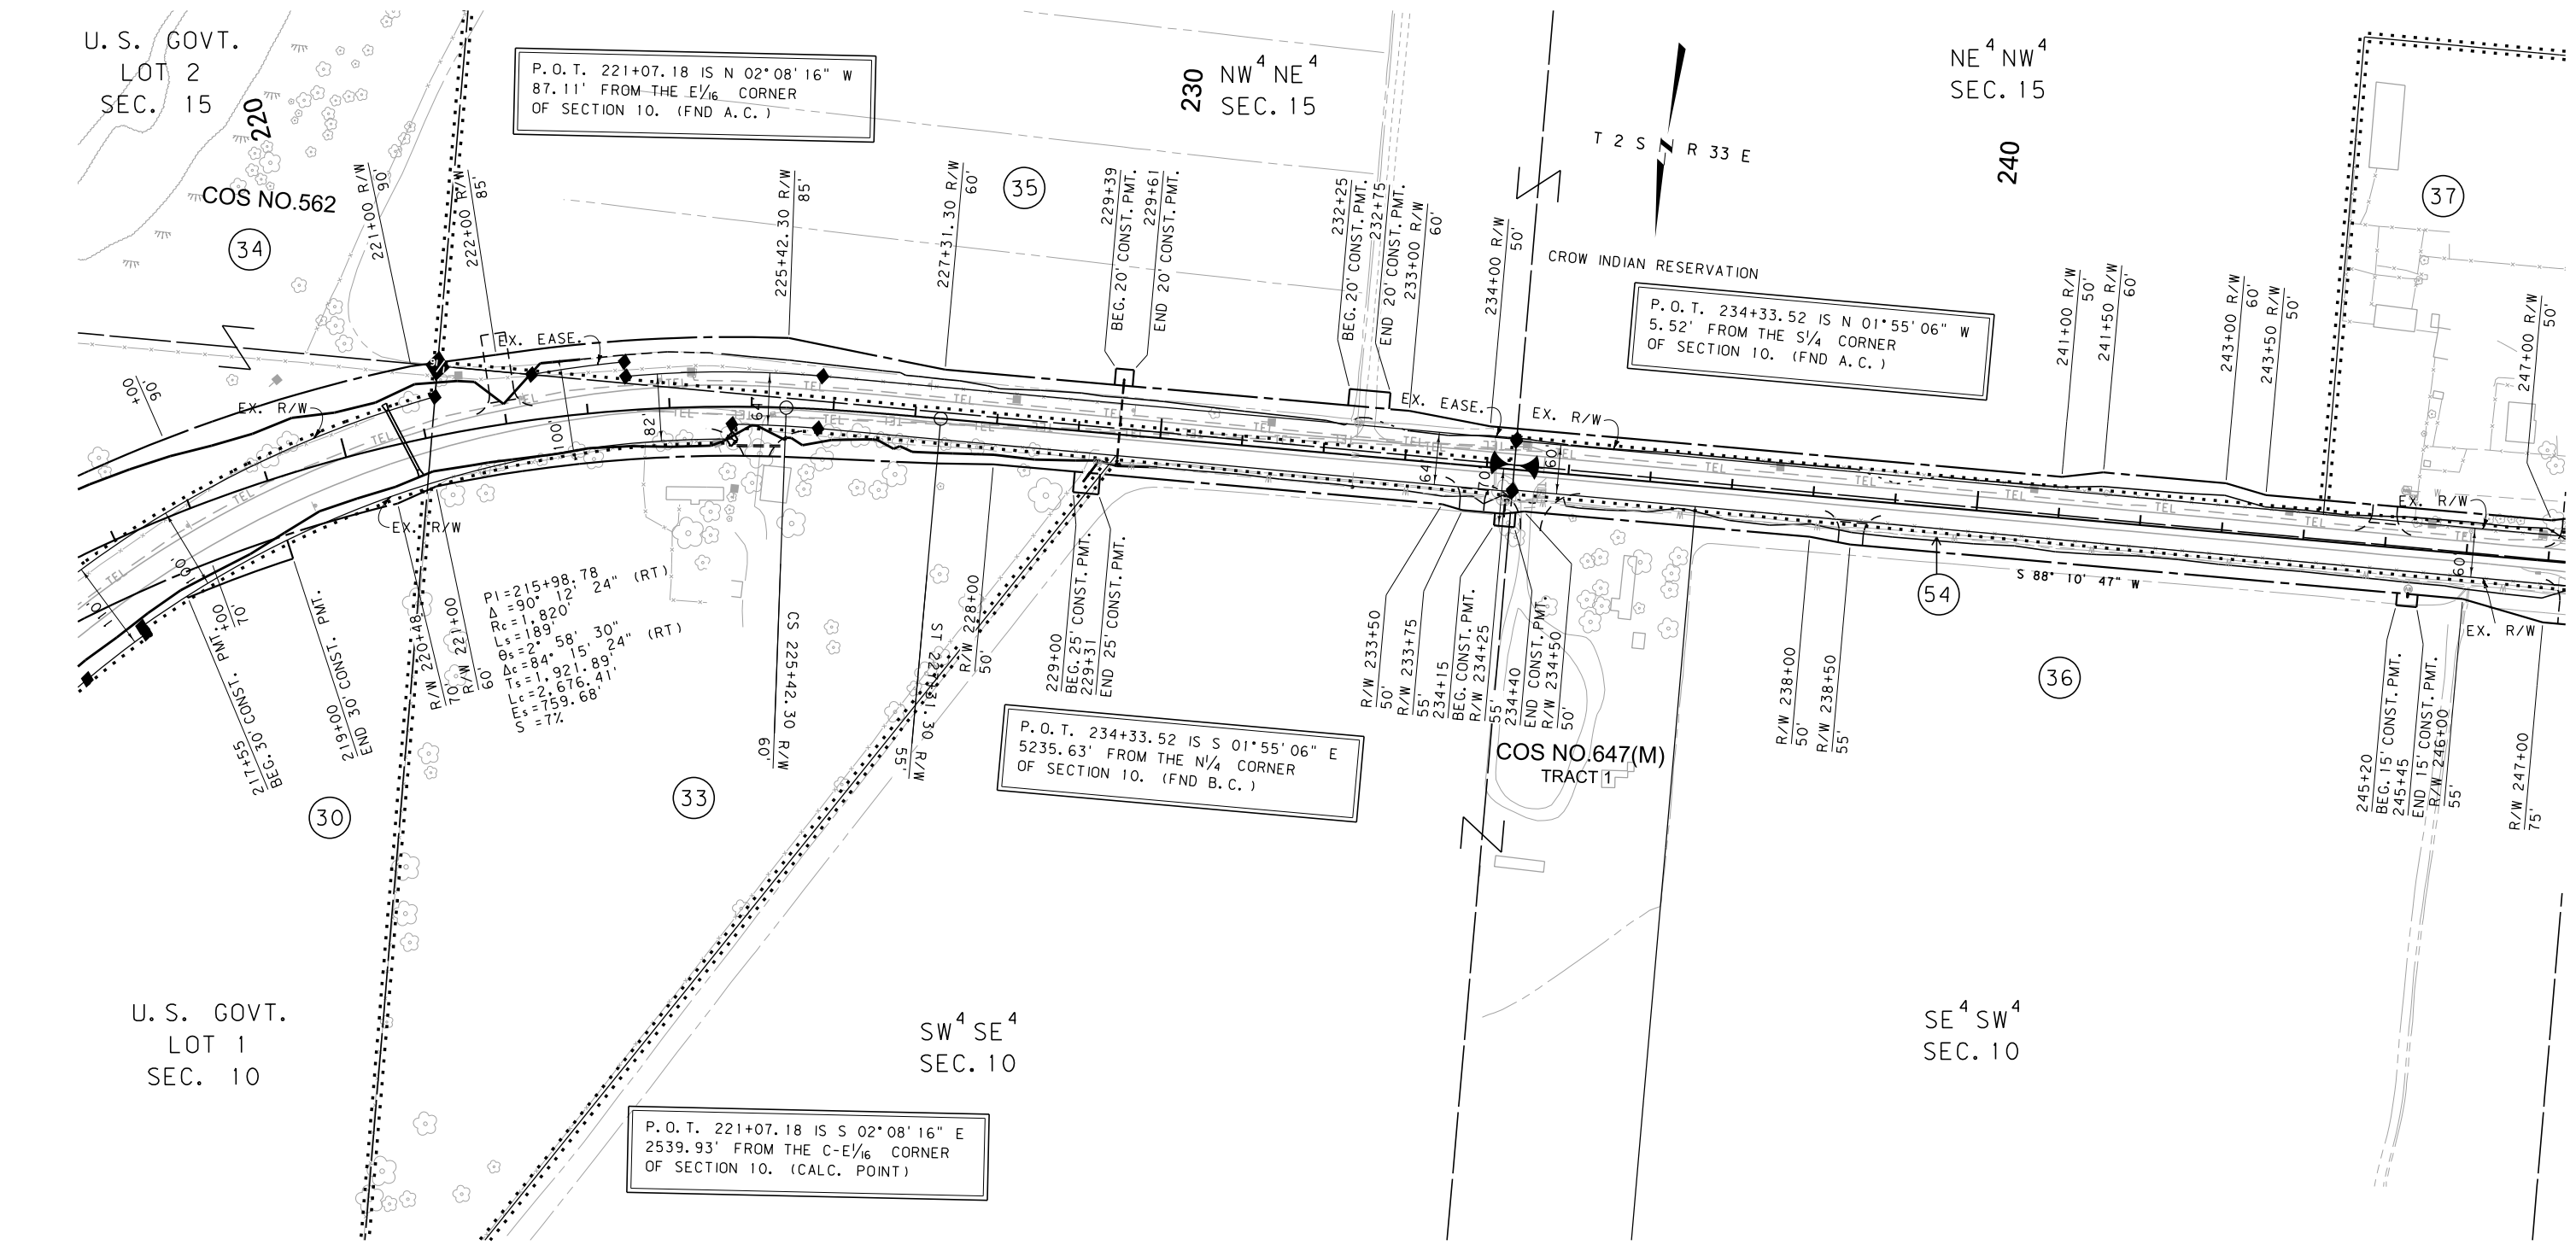

CONSTRUCTION LIMITS

CUT SECTION

TRANSITION

TOE OF FILL

MAP REVISED 5-10-19

FHWA/MDT APPROVAL

4-20-18

3

2

1

MDTA

MONTANA DEPARTMENT OF TRANSPORTATION

C:\DGN\5793000\rop\h003.dgn

11/4/2021

1:49:09 PM

CPS - U2621

- NOTES:
1. THE PROPOSED R/W LINE WHERE A SPIRAL CURVE TRANSITION IS USED IS A CHORD RATHER THAN A CONCENTRIC CURVE.
 2. ALL STATIONS AND OFFSETS FOR R/W BREAKS ARE IN REFERENCE TO THE R/W BASELINE.

FOR EXISTING R/W RETRACEMENT, SEE
C.O.S. NO. 650, 733(R), & 734(R)

GRID STATE PLANE COORDINATES
THIS IS A STATE PLANE COORDINATE PROJECT. ALL
DIMENSIONS, DISTANCES AND AREAS ON THIS PROJECT
ARE GRID, EXCEPT FOR THE EXISTING R/W WIDTH
DIMENSION, WHICH IS RECORD.
THE COMBINATION SCALE FACTOR IS 0.99952010

MONTANA DEPARTMENT OF TRANSPORTATION

RIGHT OF WAY PLAN

BIG HORN COUNTY


SCALE 1"=100'

0 50' 100' 200' 300'

SEE SHEET NO. 2, 3, & 4 FOR OWNERSHIP NAMES, ADDRESSES, AREAS, ETC.

STATE	RIGHT OF WAY	SHEET	TOTAL
		NO.	SHEETS
MONTANA		13	17
R/W ID.		STPS 313-1(25)1	
PROJECT NO.		5793-025-000	

HARDIN-SOUTH

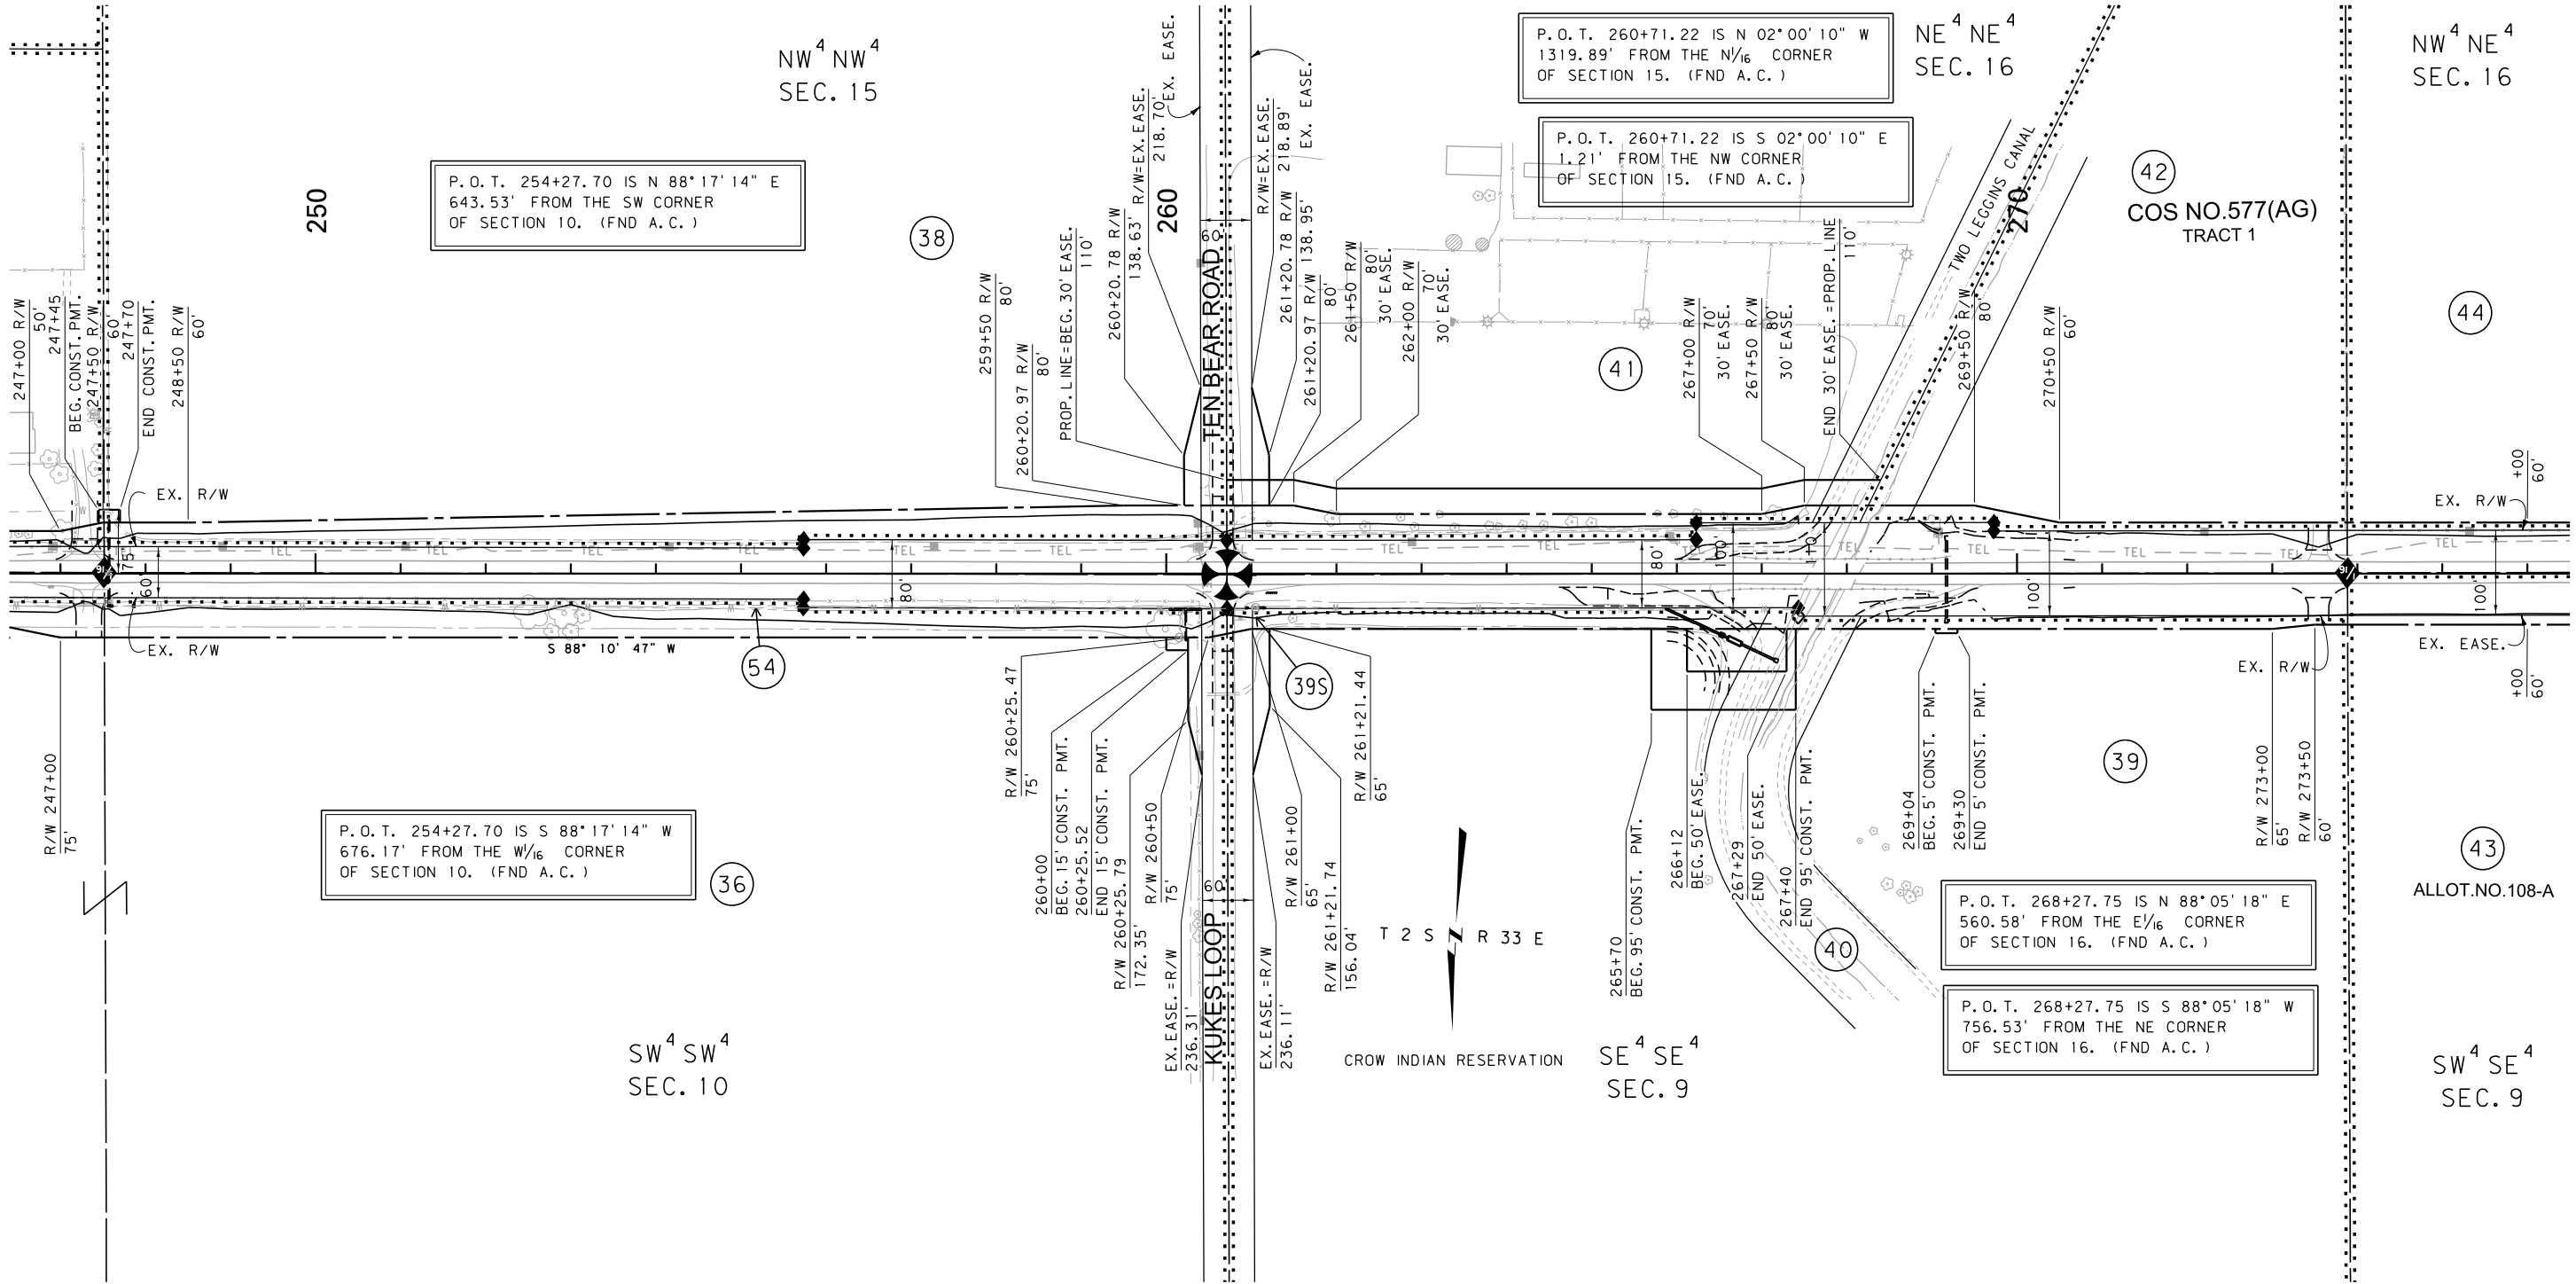

CONSTRUCTION LIMITS	MAP REVISED 9-25-18 5-10-19 11-4-21
CUT SECTION	
TRANSITION	
TOE OF FILL	
	FHWA/MDT APPROVAL 4-20-18

3	MDTA	MONTANA DEPARTMENT OF TRANSPORTATION	C:\DGN\5793000\rop\h003.dgn
2			11/4/2021
1			1:49:14 PM CPS - U2621

- NOTES:
1. THE PROPOSED R/W LINE WHERE A SPIRAL CURVE TRANSITION IS USED IS A CHORD RATHER THAN A CONCENTRIC CURVE.
 2. ALL STATIONS AND OFFSETS FOR R/W BREAKS ARE IN REFERENCE TO THE R/W BASELINE.


FOR EXISTING R/W RETRACEMENT, SEE
C.O.S. NO. 650, 733(R), & 734(R)

GRID STATE PLANE COORDINATES

THIS IS A STATE PLANE COORDINATE PROJECT. ALL DIMENSIONS, DISTANCES AND AREAS ON THIS PROJECT ARE GRID, EXCEPT FOR THE EXISTING R/W WIDTH DIMENSION, WHICH IS RECORD.
THE COMBINATION SCALE FACTOR IS 0.99952010

MONTANA DEPARTMENT OF TRANSPORTATION


RIGHT OF WAY PLAN
BIG HORN COUNTY

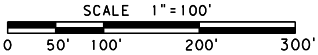

STATE	RIGHT OF WAY	SHEET	TOTAL
		NO.	SHEETS
MONTANA		17	17
R/W ID.		STPS 313-1(25)1	
PROJECT NO.		5793-025-000	

HARDIN-SOUTH
IRR. DITCH CONST. PMT. DETAIL

SEE SHEET NO. 2, 3, & 4 FOR OWNERSHIP NAMES, ADDRESSES, AREAS, ETC.

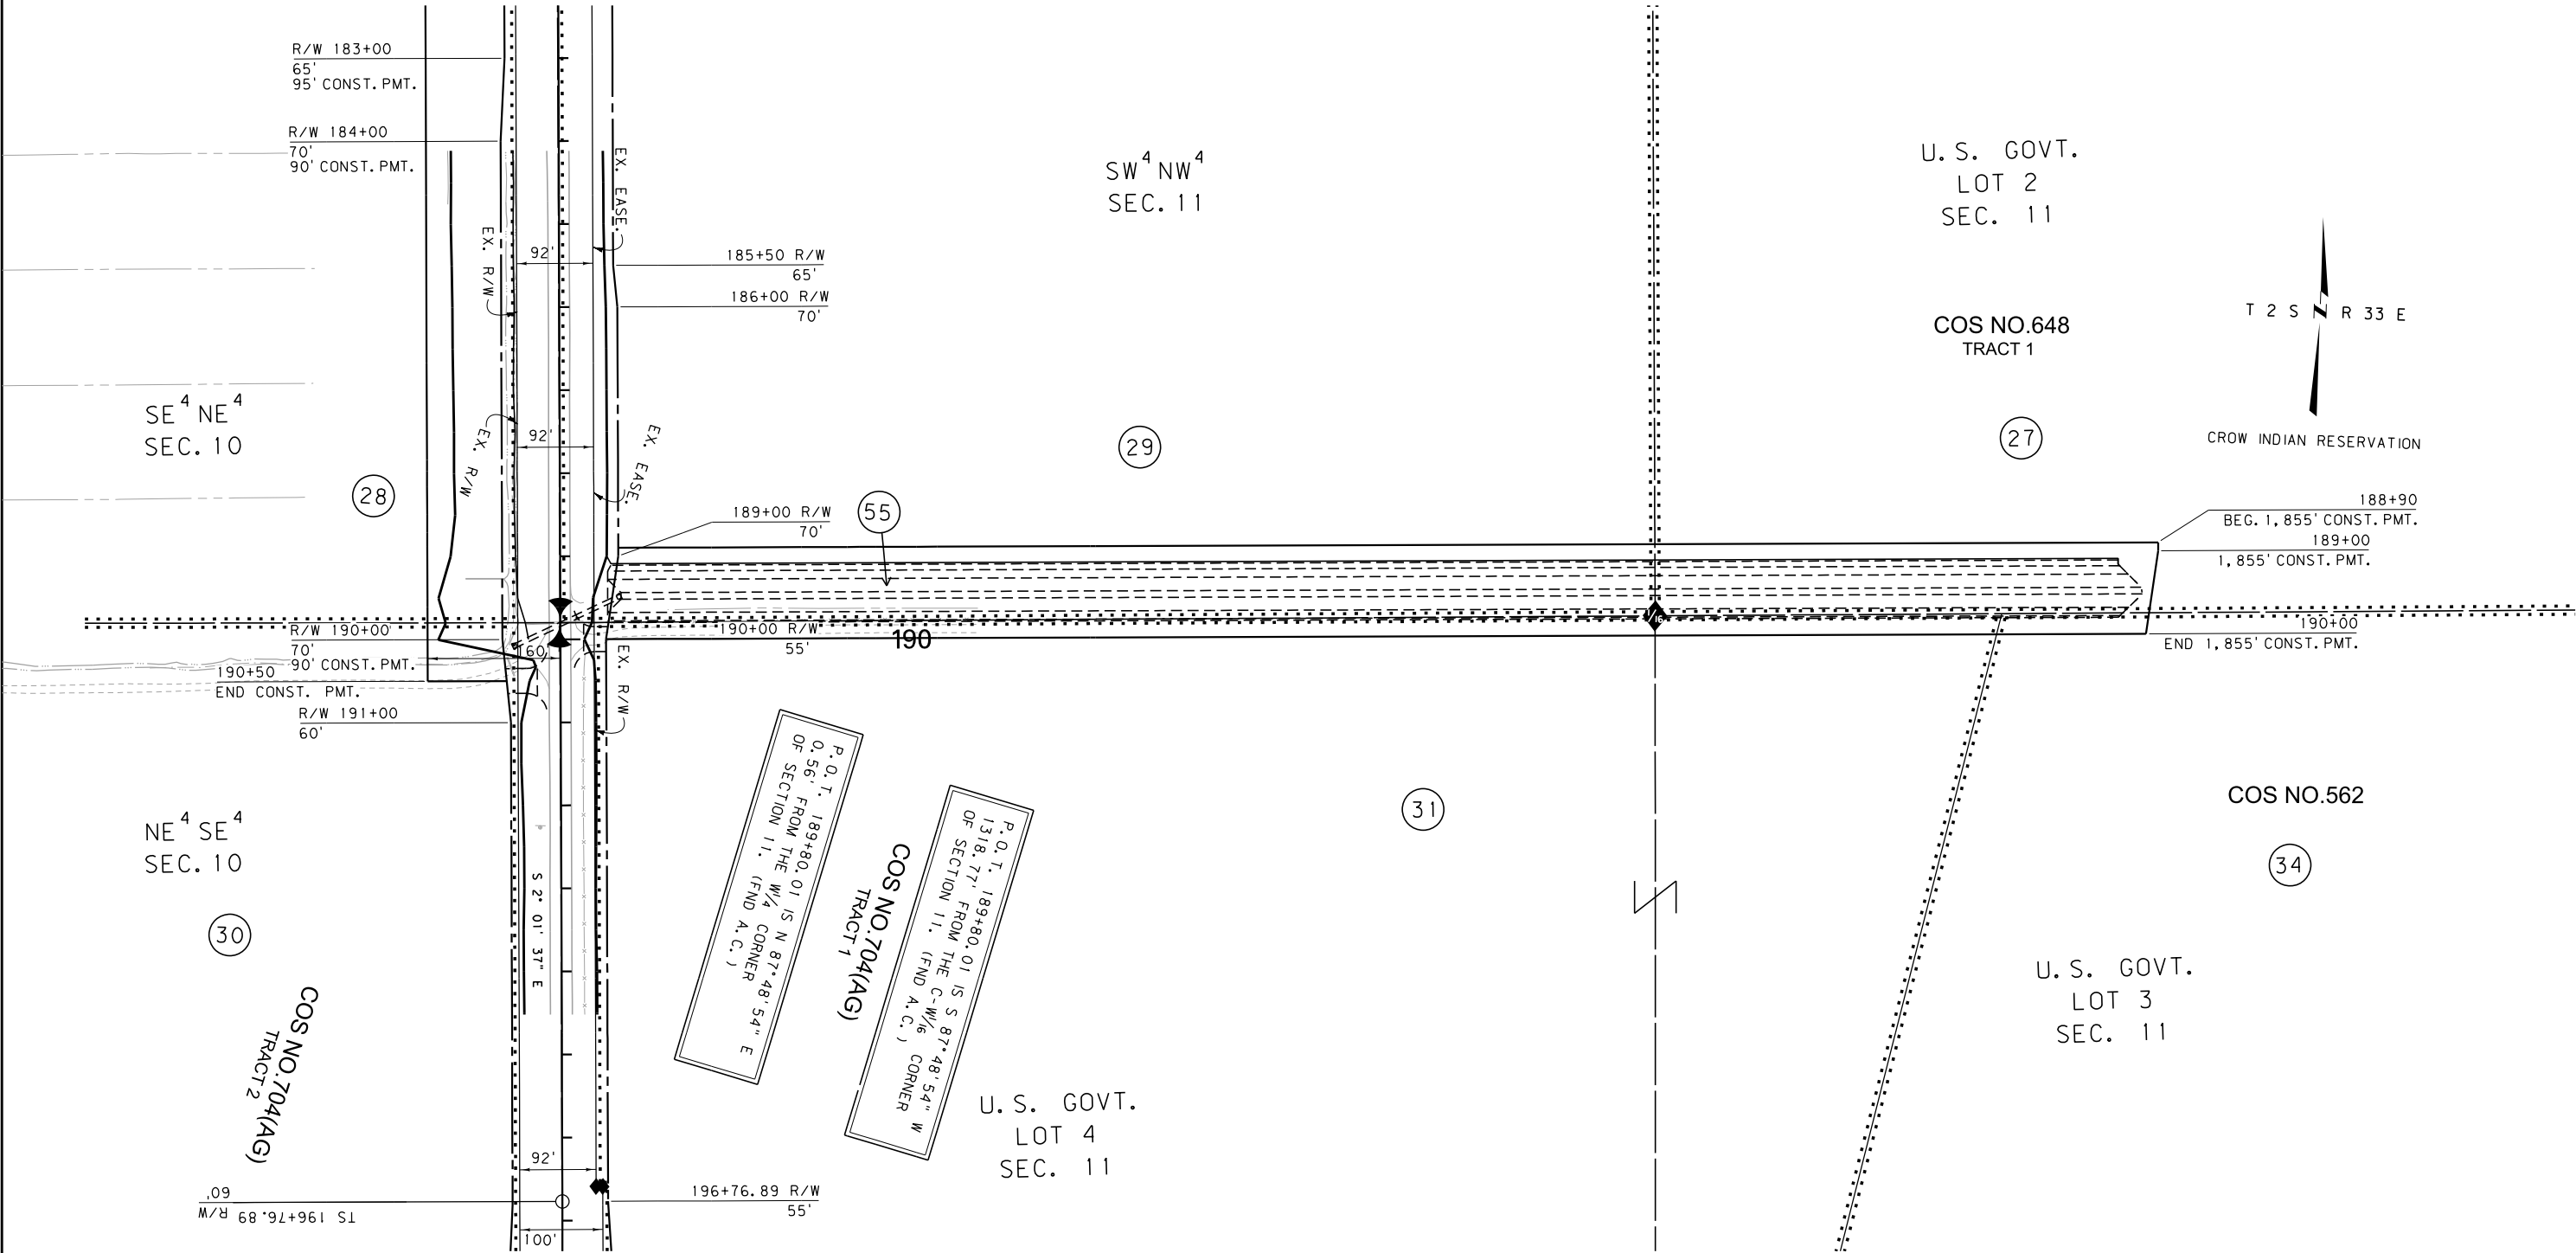

CONSTRUCTION LIMITS

CUT SECTION

TRANSITION

TOE OF FILL

MAP REVISED 5-10-19

FHWA/MDT APPROVAL

4-20-18

3

2

1

MDT

MONTANA DEPARTMENT OF TRANSPORTATION

C:\DGN\5793000\rop\005.dgn

11/4/2021

1:49:55 PM

CPS - U2621

- NOTES:
1. THE PROPOSED R/W LINE WHERE A SPIRAL CURVE TRANSITION IS USED IS A CHORD RATHER THAN A CONCENTRIC CURVE.
 2. ALL STATIONS AND OFFSETS FOR R/W BREAKS ARE IN REFERENCE TO THE R/W BASELINE.

FOR EXISTING R/W RETRACEMENT, SEE
C.O.S. NO. 650, 733(R), & 734(R)

GRID STATE PLANE COORDINATES

THIS IS A STATE PLANE COORDINATE PROJECT. ALL DIMENSIONS, DISTANCES AND AREAS ON THIS PROJECT ARE GRID, EXCEPT FOR THE EXISTING R/W WIDTH DIMENSION, WHICH IS RECORD.

THE COMBINATION SCALE FACTOR IS 0.99952010

MONTANA DEPARTMENT OF TRANSPORTATION

RIGHT OF WAY PLAN

BIG HORN COUNTY

SCALE 1"=100'

0 50' 100' 200' 300'