

PLANS
NOT
TO
SCALE

POLES TO BE MOVED			
STATION	POWER		REMARKS
	LT	RT	
417+72	1		
417+83	1		ANCHOR
417+89	1		ANCHOR
418+25		1	
	3	1	

400


410

420

J. IRA McNUTT
Box 296
Springfield, Oregon
①

N 0° 32' W

N 0° 16' W

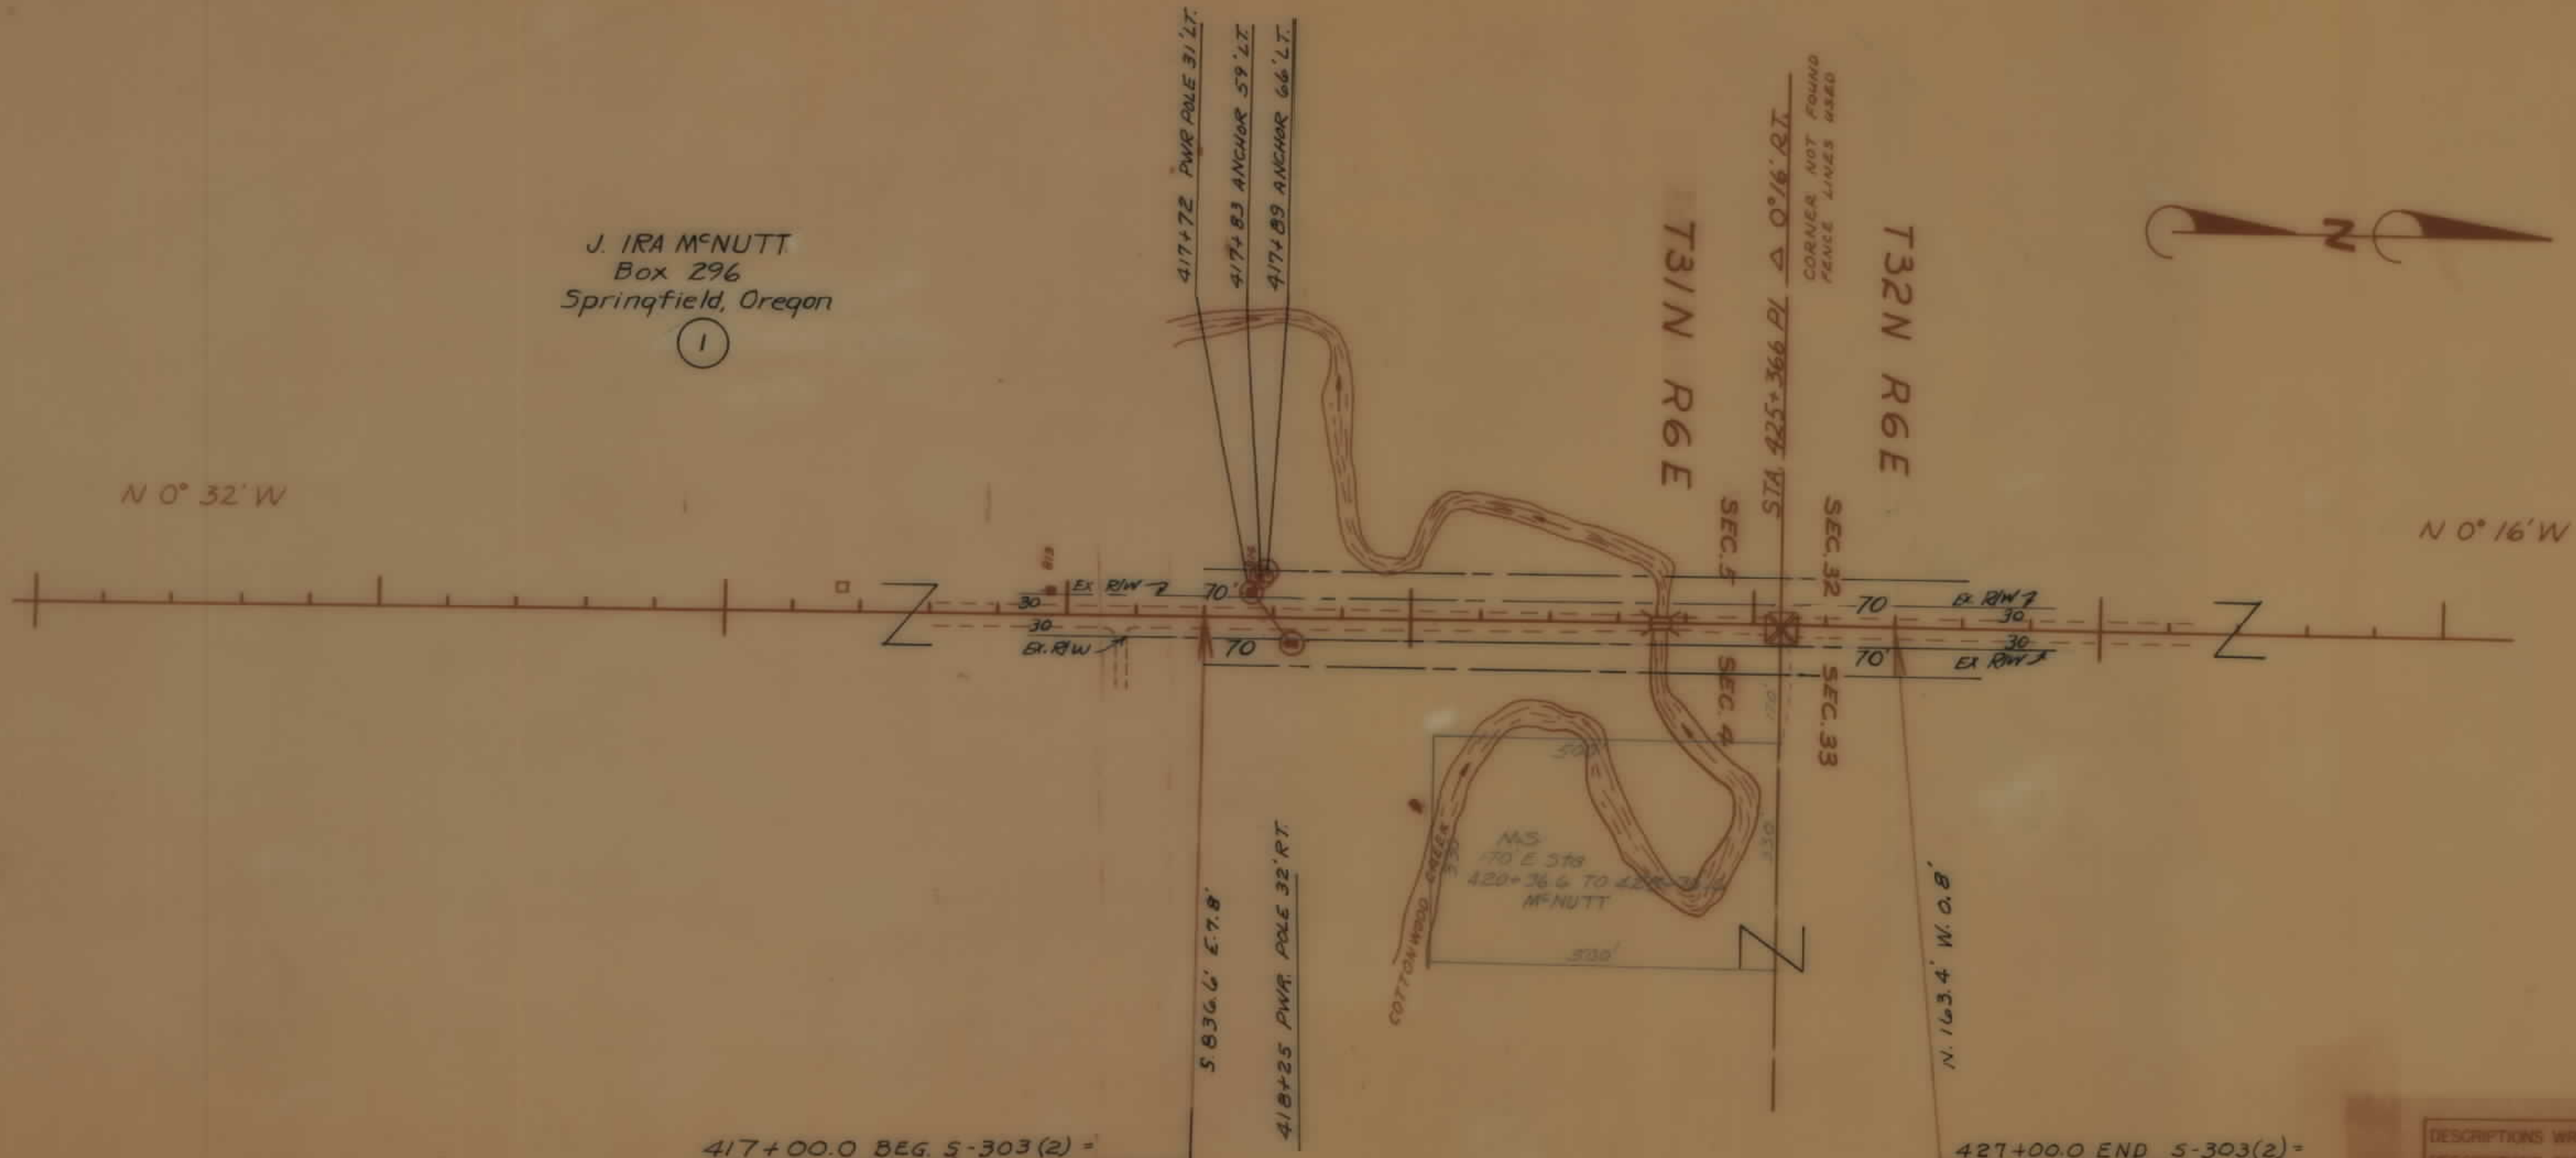

417+00.0 BEG S-303(2) =
417+00.0 P.O.T. N.R.S. 303

427+00.0 END S-303(2) =
427+00.0 P.O.T. N.R.S. 303

S303(2) Const. 5-303(2) 3 7

FED. ROAD DIST. NO.	STATE	FED. AID PROJ. NO.	R/W NO.	SHEET NO.	TOTAL SHEETS
	MONT.	S-303(2)	3503-2	1	1

S303(2) P.E. - R/W.

DESCRIPTIONS WRITTEN BY _____
DESCRIPTIONS CHECKED BY _____
MAPS COMPLETED BY _____
MAPS TO SUR. PUB. ROADS _____
MAPS TO CONSTRUCTION _____

STATE OF MONTANA
STATE HIGHWAY COMMISSION
LAND REQUIRED FOR RIGHT OF WAY
LIBERTY COUNTY
SCALE 1" = 200' MAP APPROVED BY _____