

PLANS
NOT
TO
SCALE

STATE OF MONTANA	PROJECT NO.	SHEET NO.	TOTAL SHEET
	RS-332-2(2)30	1	19

STATE OF MONTANA
DEPARTMENT OF HIGHWAYS
RIGHT OF WAY PLAN OF
FEDERAL AID PROJECT NO. RS-332-211 CONST.
RS 332 212 R/W
GARLAND NO. & SO.
MILES 9.84

CONVENTIONAL SIGNS

P.O.T. 1168+84.5 ENDRS-332-2(2)30
P.O.T. 1171+00.0 ON S-45 (3)


P.O.T. 645+00.0	BEG.	RS-332-2(2)30=
P.O.T. 645+00.0	ON	RS-45(14)

STATE OF MONTANA DEPARTMENT OF HIGHWAYS	
APPROVED: <u>Dec. 26,</u> 19 <u>78</u> R.P. RICHARDS DIRECTOR OF HIGHWAYS BY <u>[Signature]</u> ADMINISTRATOR ENGINEERING DIVISION	
U.S. DEPARTMENT OF TRANSPORTATION FEDERAL HIGHWAY ADMINISTRATION	
APPROVED: _____ DIVISION ENGINEER	
_____ DATE	

AUTH. FOR ACQ. 3-15-7
6-6-80


OWNERSHIPS									
PARCEL	NAME	ADDRESS	TOTAL AREA	GROSS R/W AREA	P.T.W. AREA	AREA TO BE ACQUIRED	REMAINDER		CONST. PERMIT AREA
							LEFT	RIGHT	
1.	T TRIANGLE RANCHES, INC.	TONGUE RIVER STAGE		5.79 AC.	4.43 AC.	1.36 AC.			0.09 AC.
2.	DORA HOUT	MILES CITY, MONT.		7.17 "	5.83 "	1.34 "			

STATE OF MONTANA	PROJECT NO.	SHEET NO.	TOTAL SHEETS
	RS-332-2(2)30	2	19

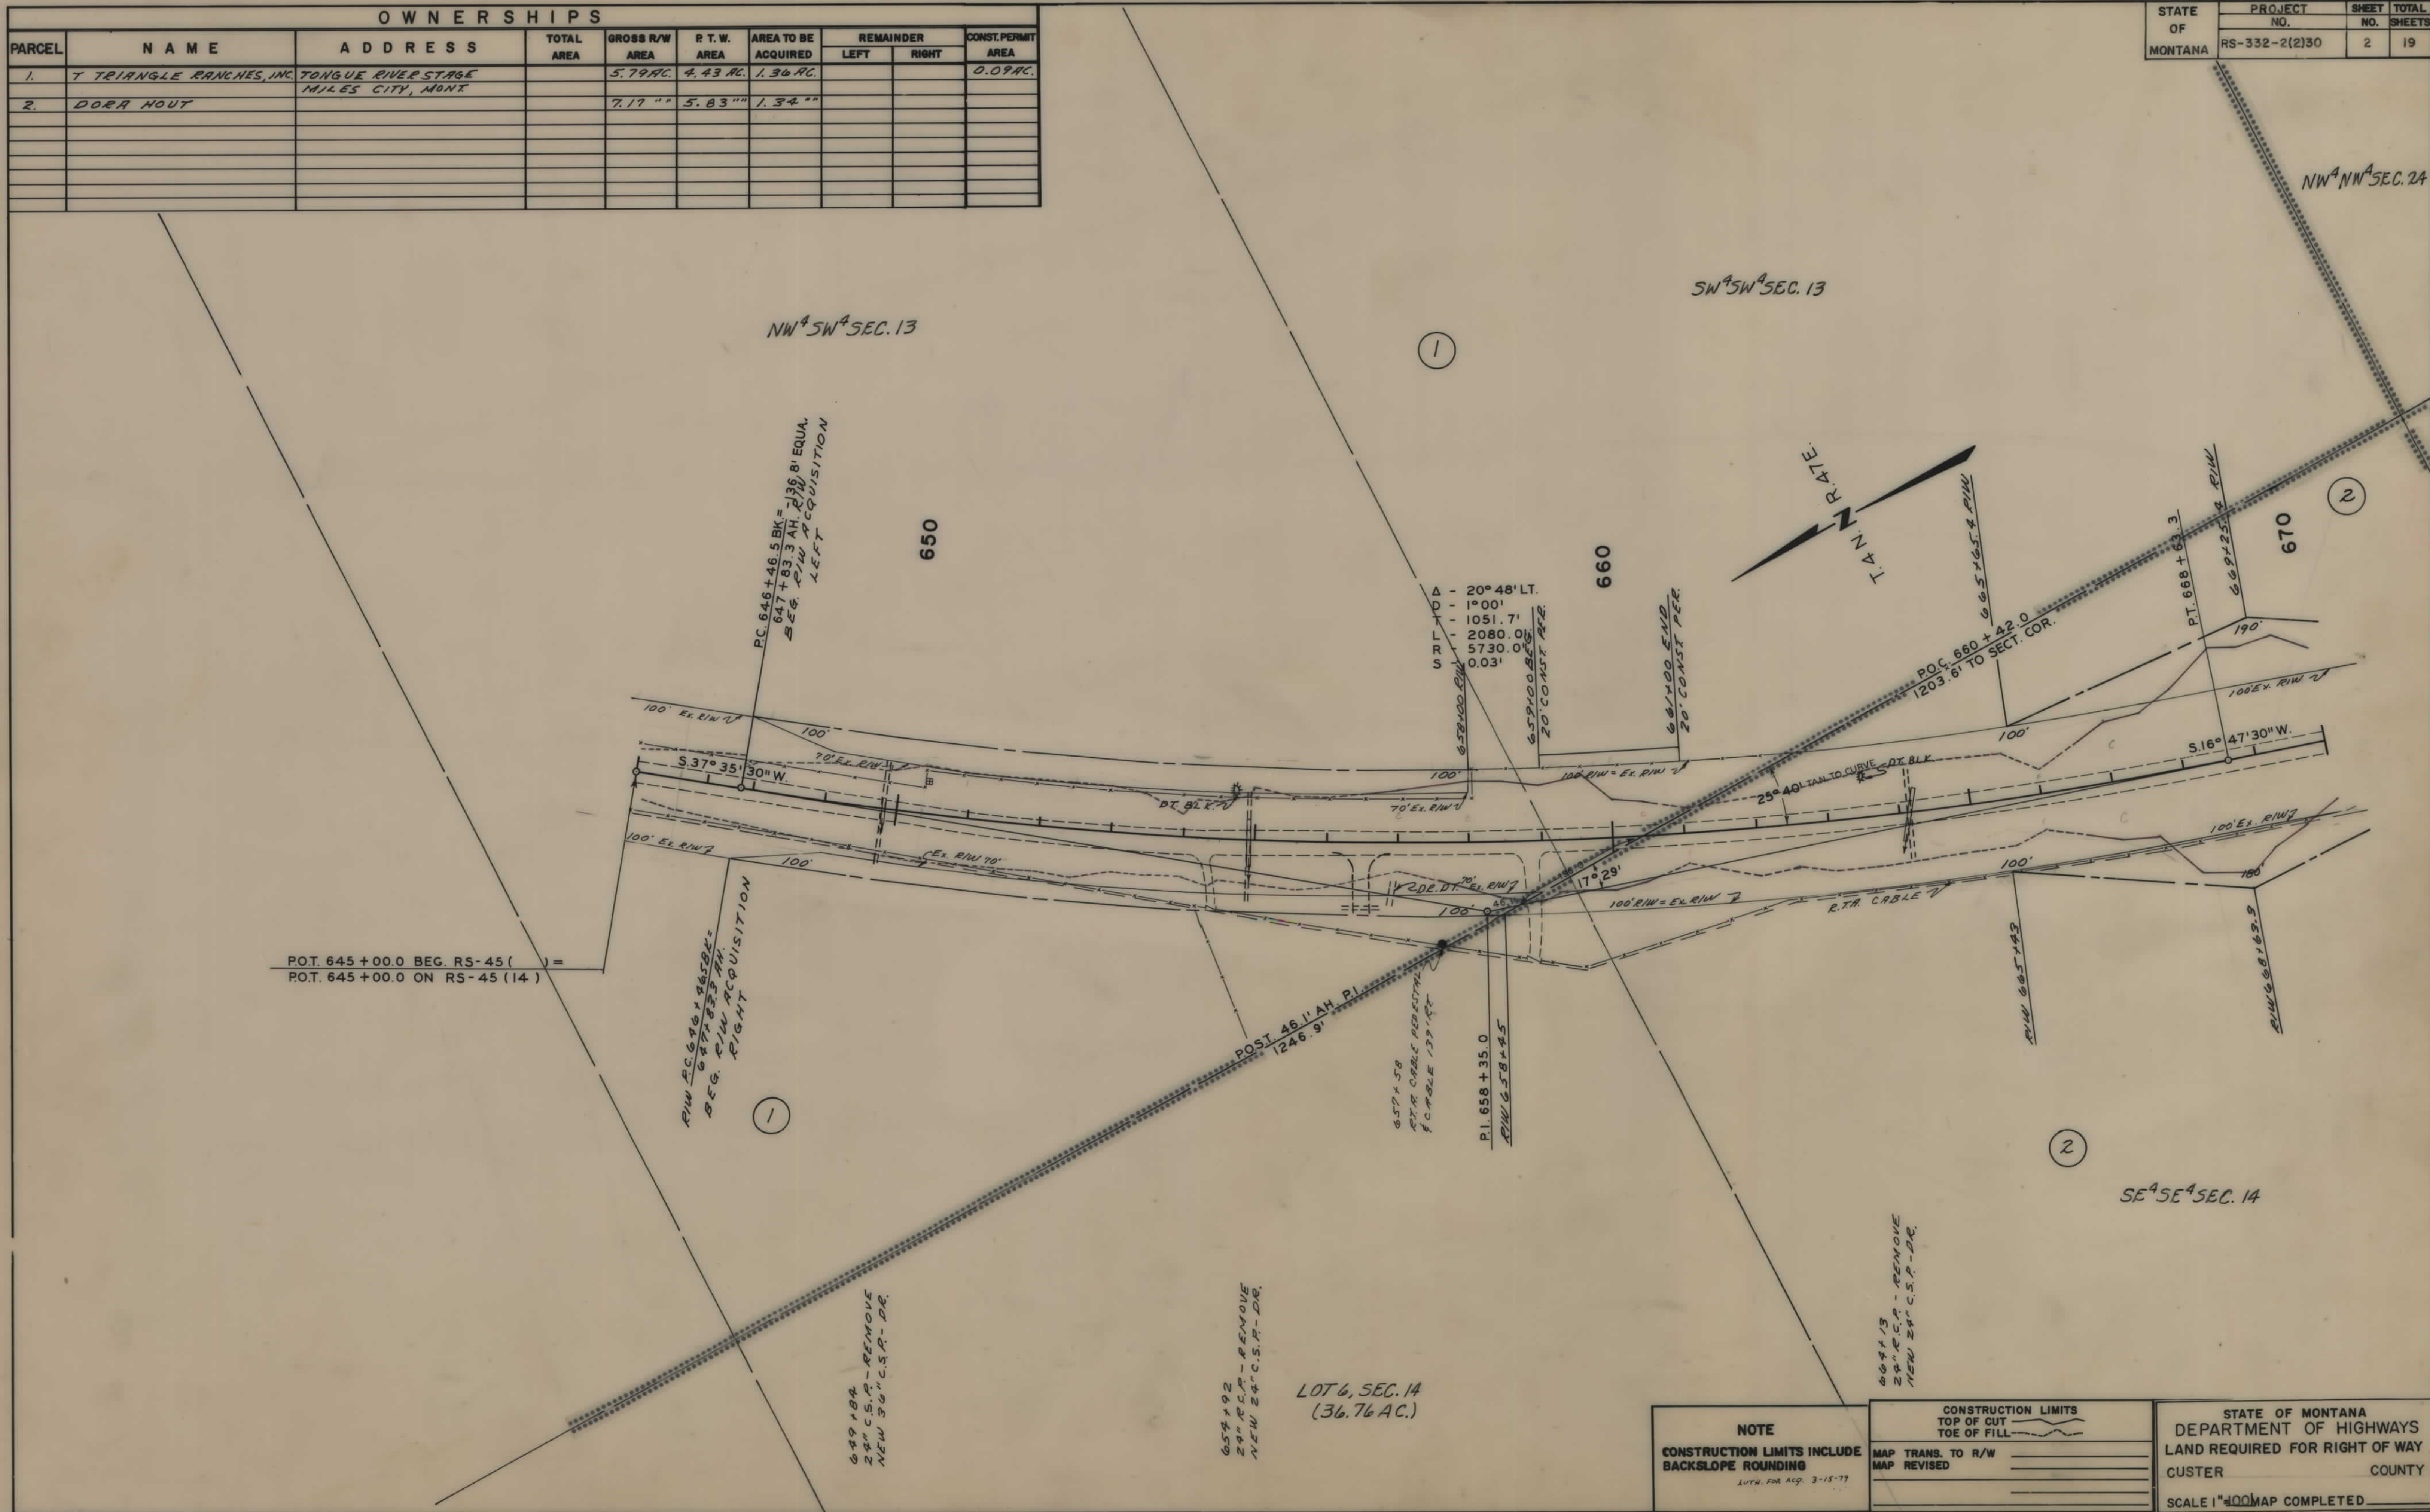

NOTE		CONSTRUCTION LIMITS		STATE OF MONTANA	
CONSTRUCTION LIMITS INCLUDE BACKSLOPE ROUNDING		TOP OF CUT TOE OF FILL		DEPARTMENT OF HIGHWAYS	
LUTH. FOR ACP. 3-15-77		MAP TRANS. TO R/W		LAND REQUIRED FOR RIGHT OF WAY	
		MAP REVISED		CUSTER COUNTY	
				SCALE 1"=100' MAP COMPLETED	

STATE OF MONTANA	PROJECT	SHEET	TOTAL
	NO.	NO.	SHEETS
	RS-332-2(2)30	4	19

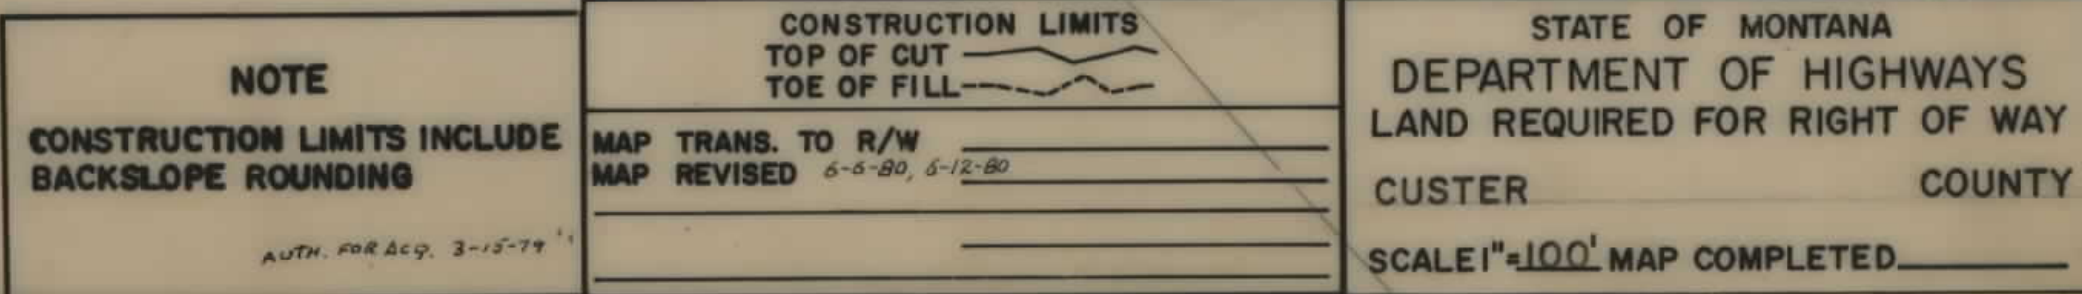

STATE OF MONTANA	PROJECT	SHEET	TOTAL
	NO.	NO.	SHEETS
	RS-332-2(2)30	18	19

