


PLANS

NOT

TO

SCALE

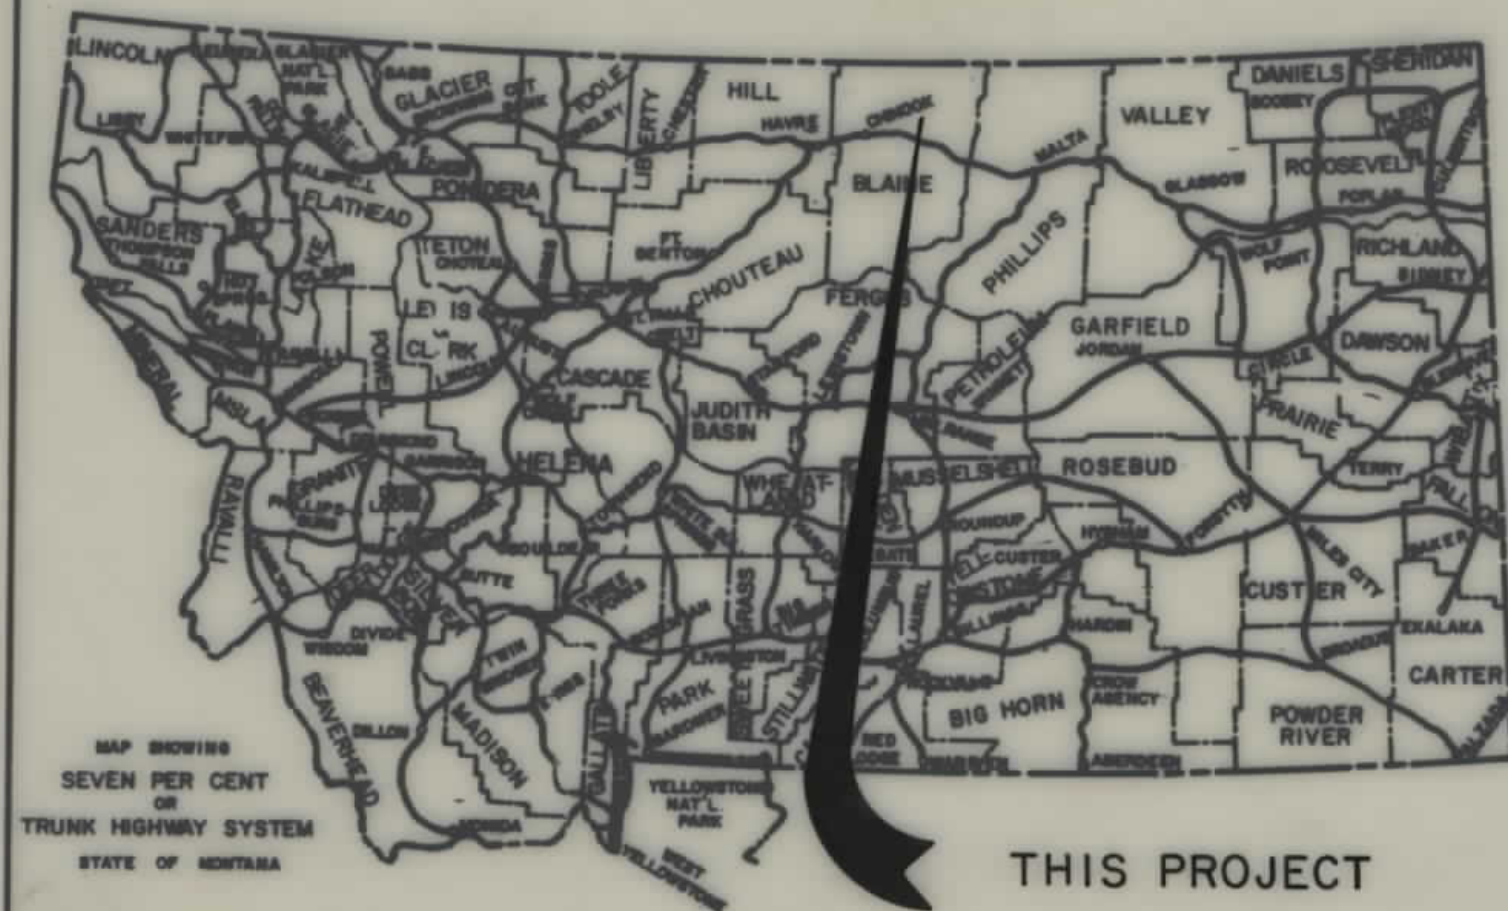

STATE OF MONTANA

DEPARTMENT OF HIGHWAYS


RIGHT OF WAY PLAN OF

FEDERAL AID PROJECT NO. RS 338-1(2)6 R/W
RS 338-1(1)0 CONST.


NORTH OF HARLEM-HOGELAND
BLAINE COUNTY

8.8 MILES

SCALE 1"=200'

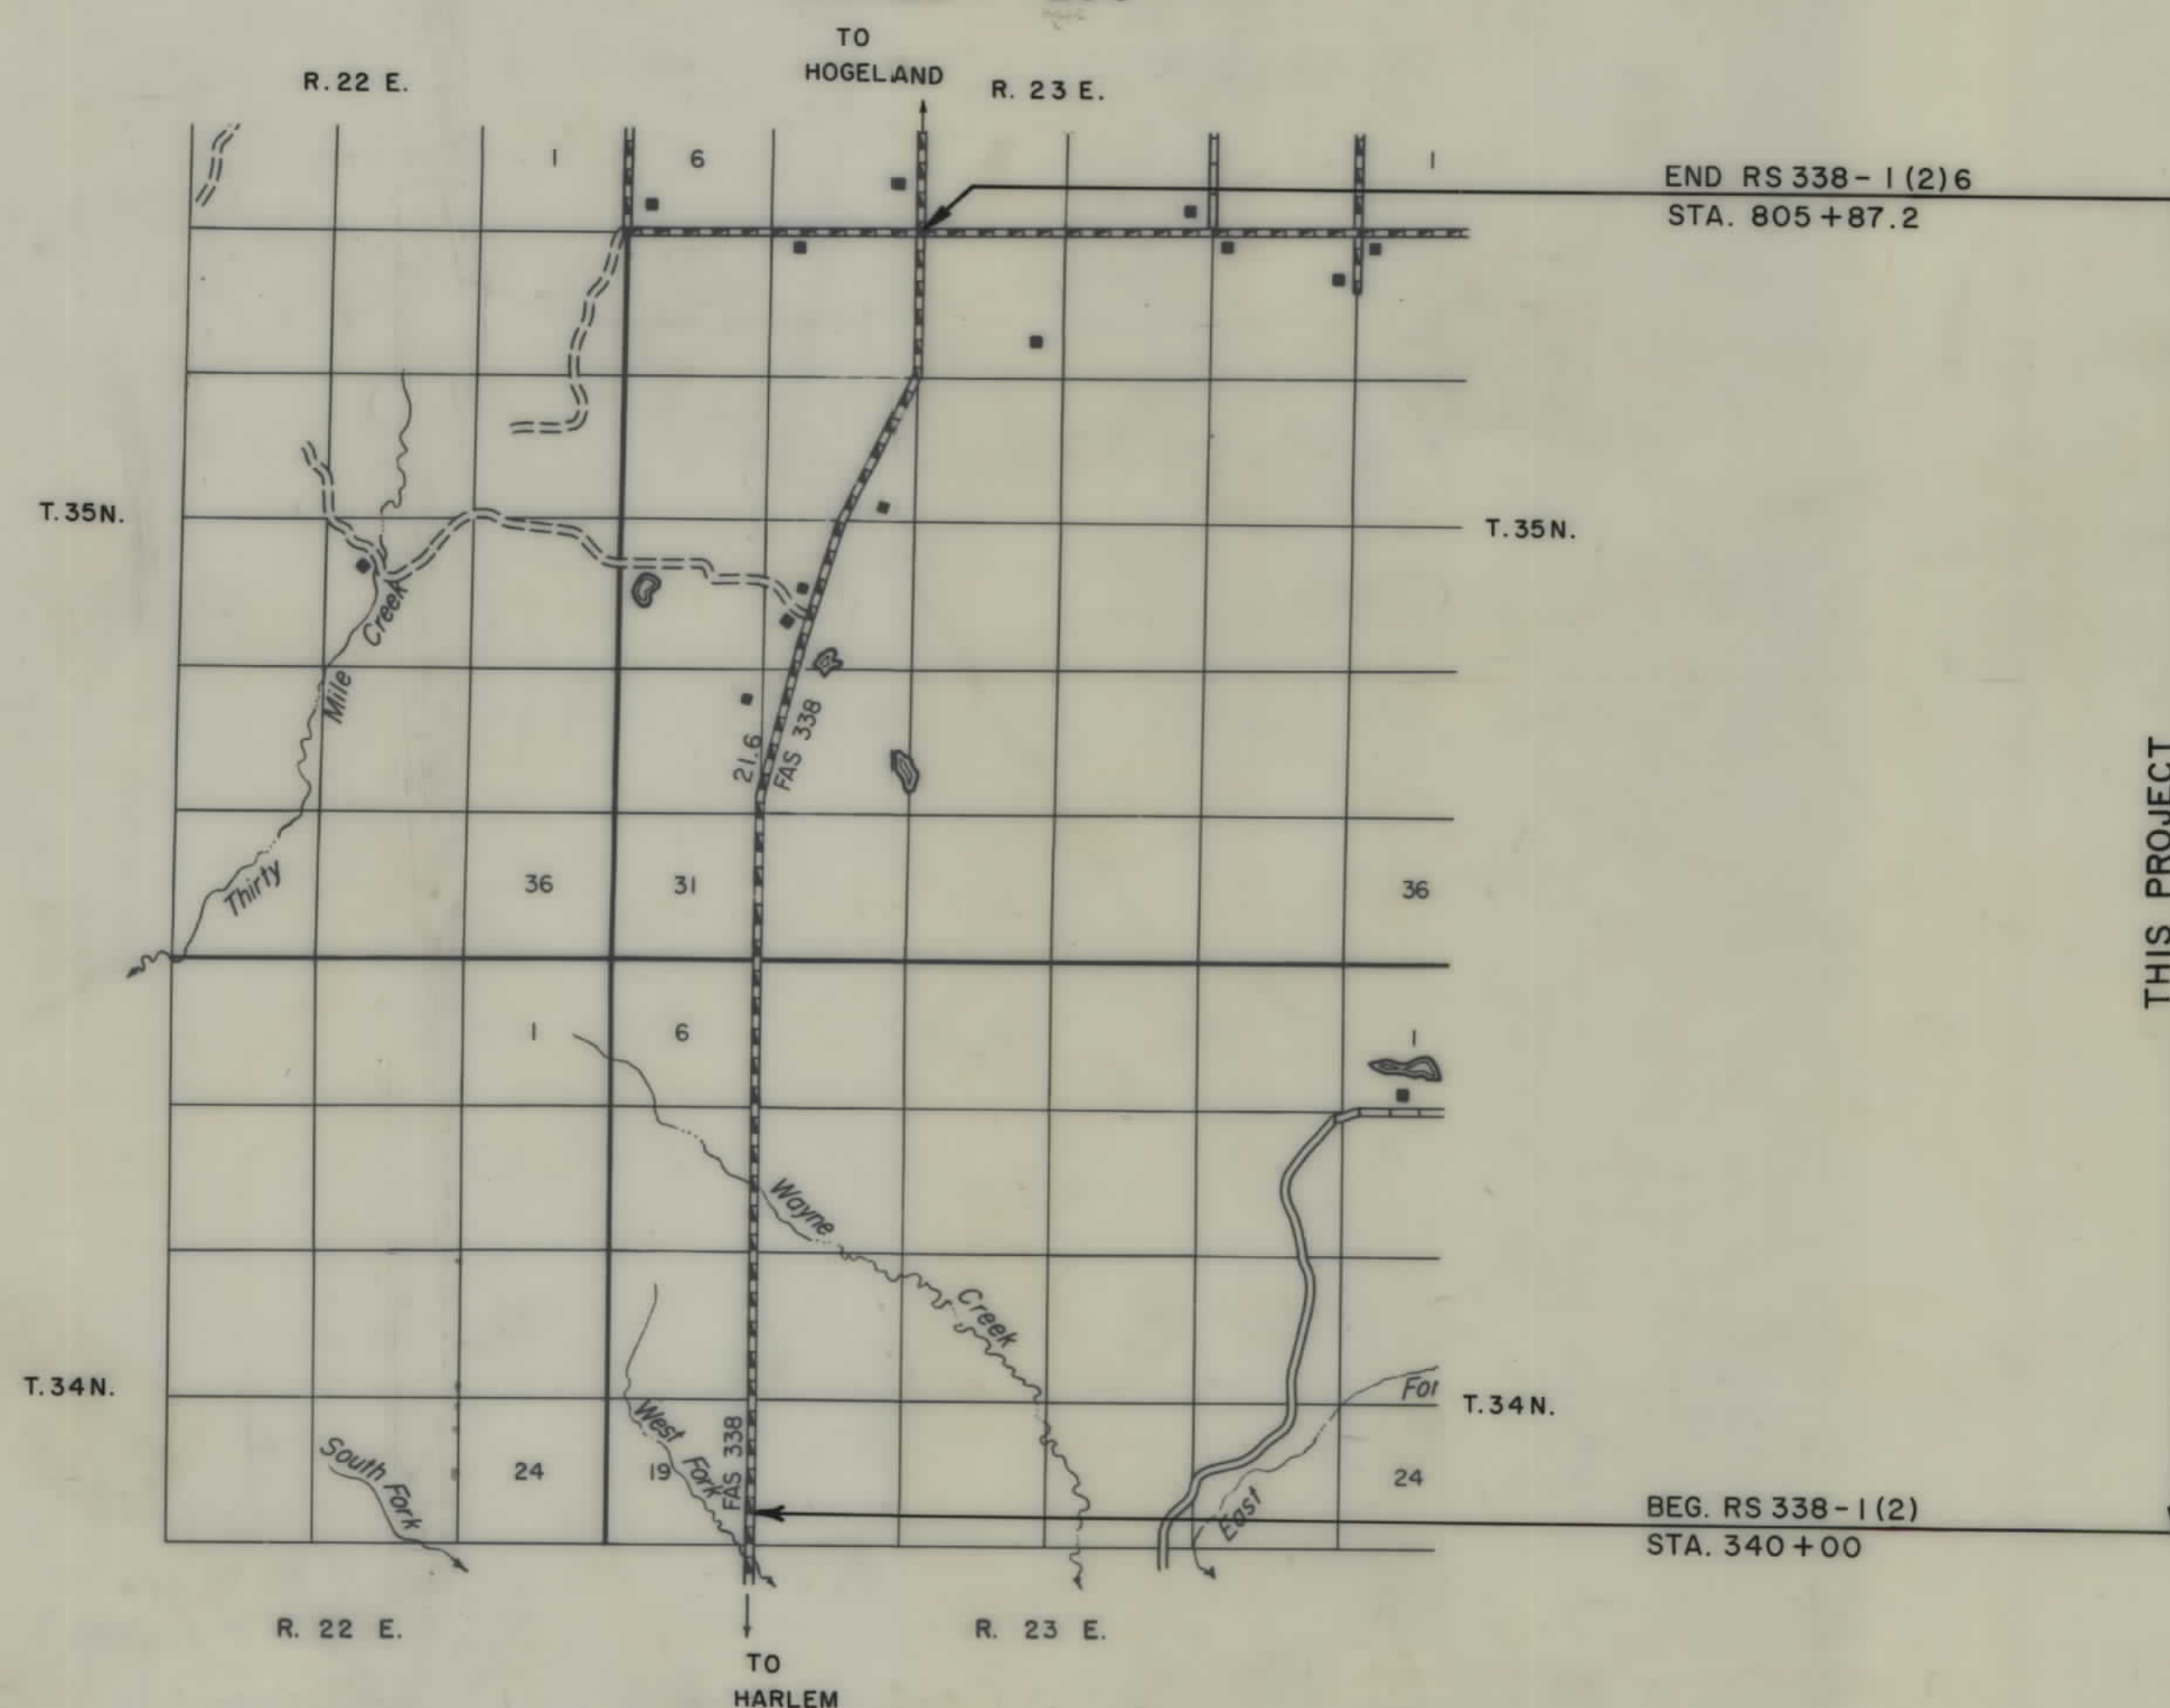

CONVENTIONAL SIGNS

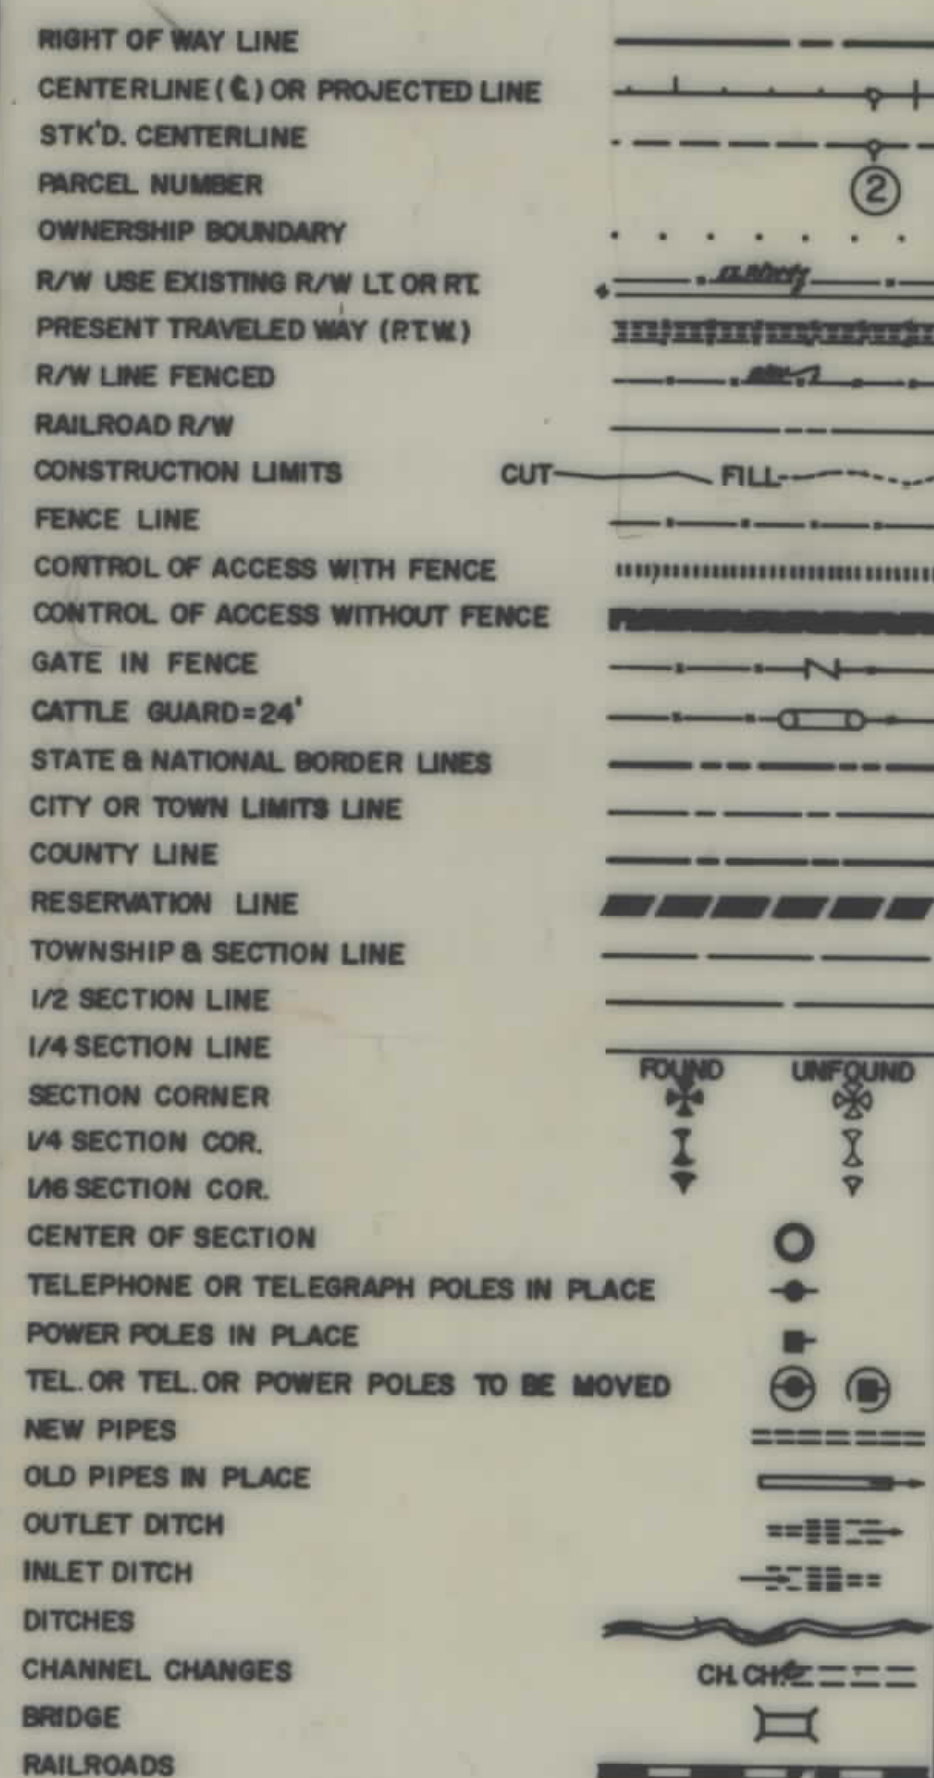

RELATED PROJECTS

ASSOCIATED PROJECT
AGREEMENT NUMBERS

STATE	PROJECT NO.	SHEET NO.	TOTAL SHEETS
MONT.	RS 338-1(2) 6	1	9

INDEX

PARCEL NO.	OWNERSHIPS	SHEET NO.
1 & 3	DELETE	2 & 3
2	DELETE	3 & 4
4	EDWARD SNIDER	5
5	ELMER & FLORENCE SNIDER c/o EDWARD J. SNIDER	6
6	ELMER & FLORENCE SNIDER c/o ROGER A. SNIDER	6 & 7
7	PASSING CLOUD	8
8	KENNETH & ADELINE JOHNSON	8 & 9
9	STATE OF MONTANA	8
10	RASMUSSEN FARMING CORPORATION	9

STATE OF MONTANA
DEPARTMENT OF HIGHWAYS

APPROVED:
April 22 19 *59*

GARY J. WICKS
DIRECTOR OF HIGHWAYS
BY *Stephen C. Kolagi*
CHIEF
PRECONSTRUCTION BUREAU


U.S. DEPARTMENT OF TRANSPORTATION
FEDERAL HIGHWAY ADMINISTRATION

STATE
APPROVED: *6/24/67*

DIVISION ADMINISTRATOR DATE

REVIS: 1-4-88

STATE	PROJECT NO.	SHEET TOTAL
MONT.	RS338-1(2) 6	NO. SHEETS 3 9

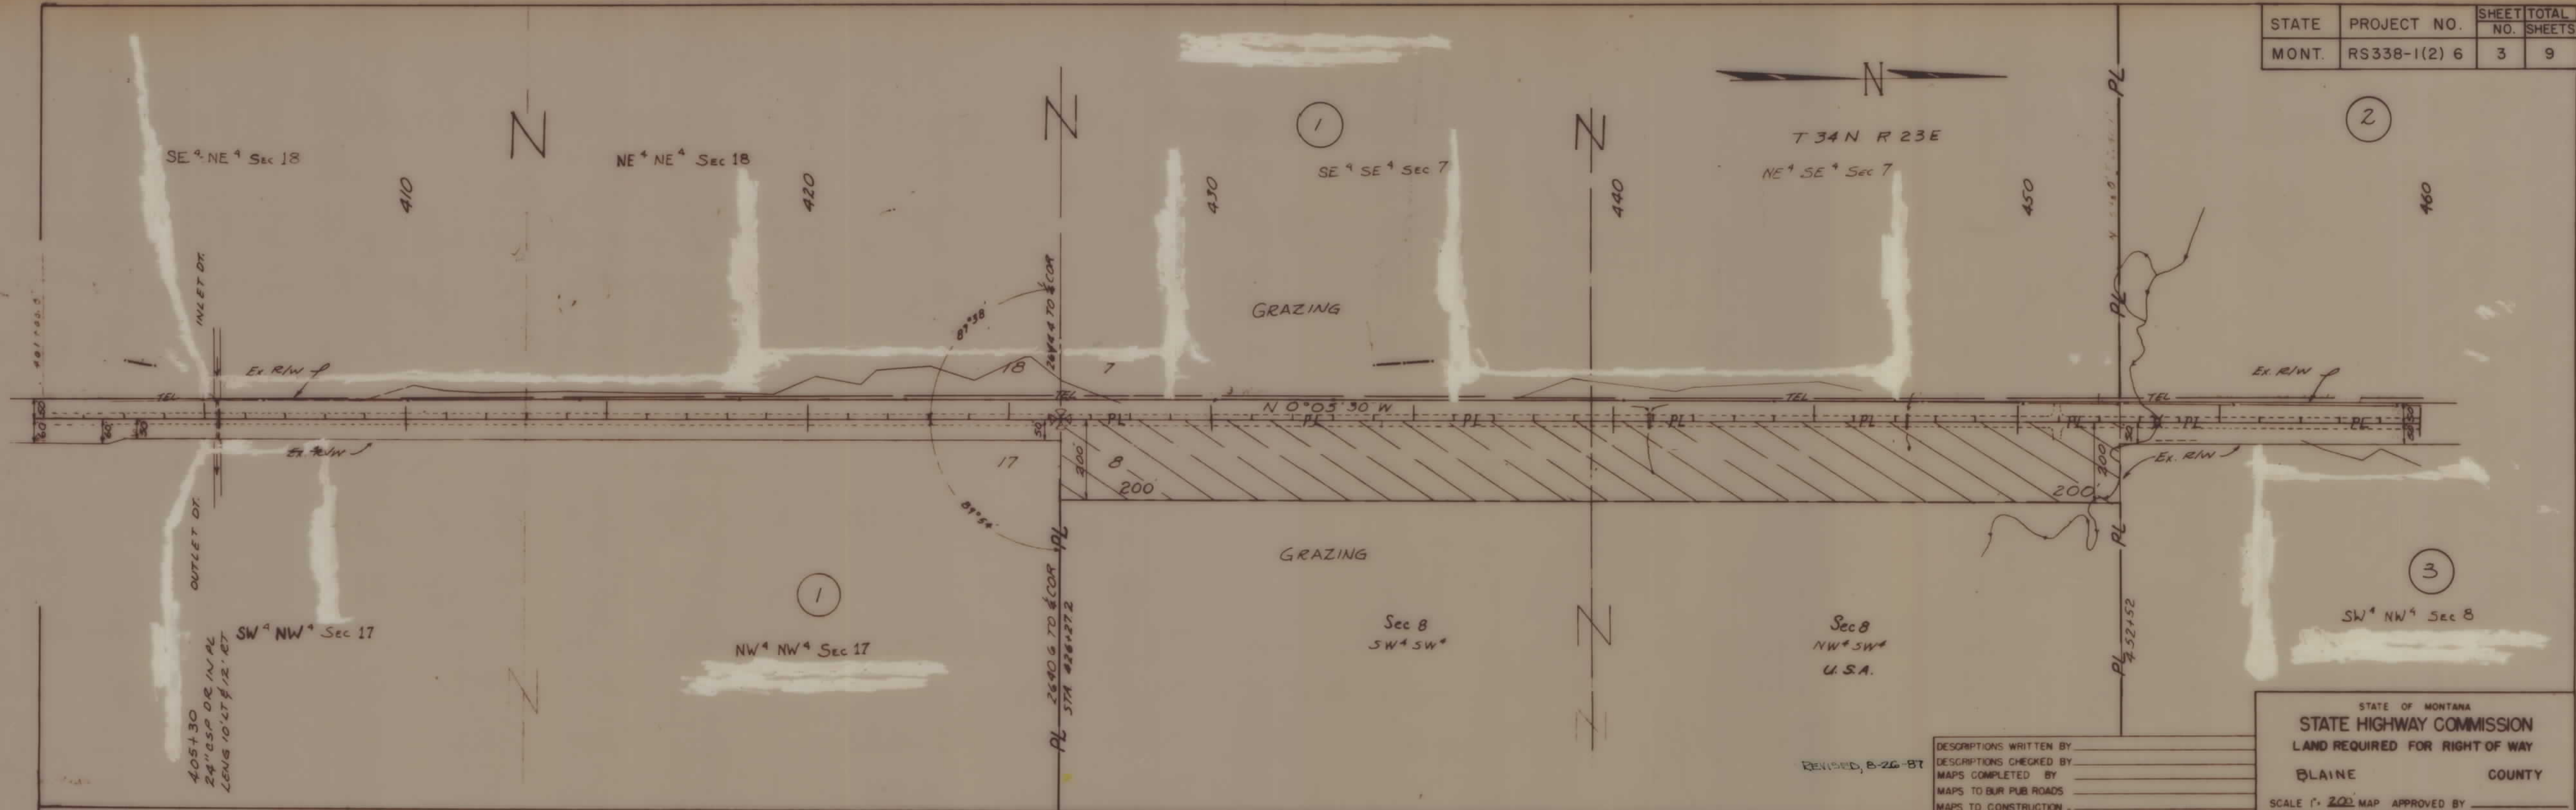

OWNERSHIPS										
PARCEL	NAME	ADDRESS	TOTAL AREA	GROSS R/W AREA	P.T.W. AREA	AREA TO BE ACQUIRED	REMAINDER		CONST. PMT. AREA	EASE AREA
1	ALEX & ETHEL E. PITCH et al. aka PAUL NIEDERESSEE	DELETE					LEFT	RIGHT		
2	ALEX & ETHEL E. PITCH et al.	DELETE								
3	ALEX & ETHEL E. PITCH et al. aka PAUL NIEDERESSEE	DELETE								

DESCRIPTIONS WRITTEN BY
 DESCRIPTIONS CHECKED BY
 MAPS COMPLETED BY
 MAPS TO OUR PUB. ROADS
 MAPS TO CONSTRUCTION

STATE OF MONTANA
 STATE HIGHWAY COMMISSION
 LAND REQUIRED FOR RIGHT OF WAY
 BLAINE COUNTY
 SCALE 1" = 200' MAP APPROVED BY
 REV. 1-4-88

