


PLANS
NOT
TO
SCALE



FED. ROAD DIST. NO.	STATE	FED. AID PROJ. NO.	FISCAL YEAR	SHEET NO.	TO SHEET
1	MONT.	5-335 (3)		1	2

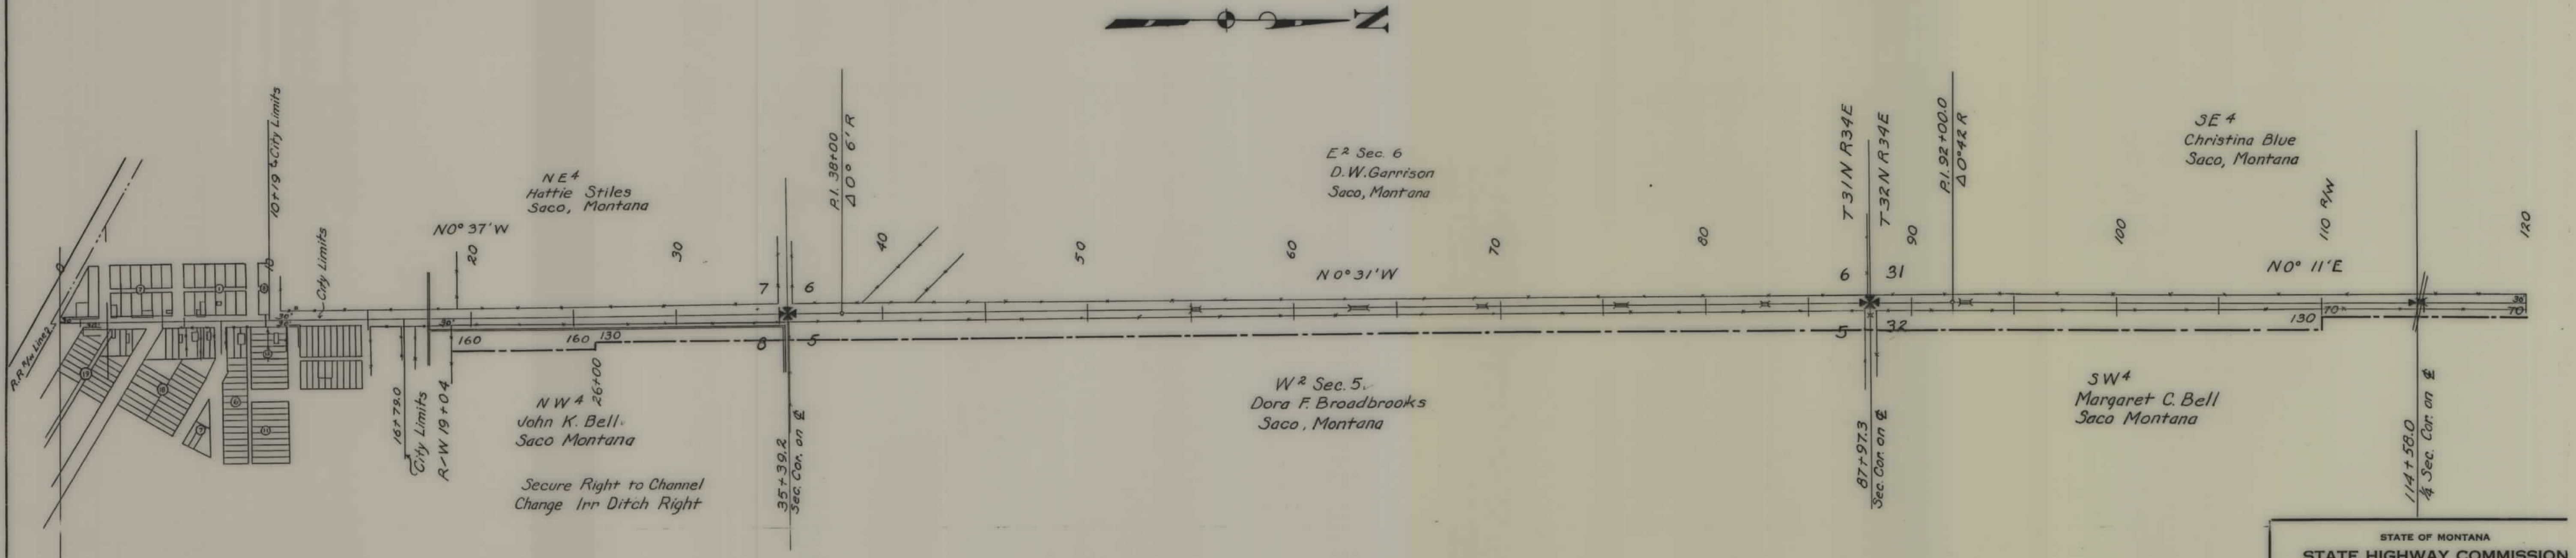

STATE OF MONTANA
 STATE HIGHWAY COMMISSION
 PLAT SHOWING LAND
 REQUIRED FOR RIGHT OF WAY
 PHILLIPS COUNTY

SCALE 1"= 400' MAP COMPLETED 9-12-35
 DESCRIPTIONS WRITTEN BY T.P.J. DATE 9-12
 DESCRIPTIONS CHECKED BY T.O.J. DATE 9-12
 APPROVED BY _____ PLANS D
 APPROVED BY _____ R/W ENGIN

FED. ROAD DIST. NO.	STATE	FED. AID PROJ. NO.	FISCAL YEAR	SHEET NO.	TO SHEET
1	MONT.	5-335(3)		2	2

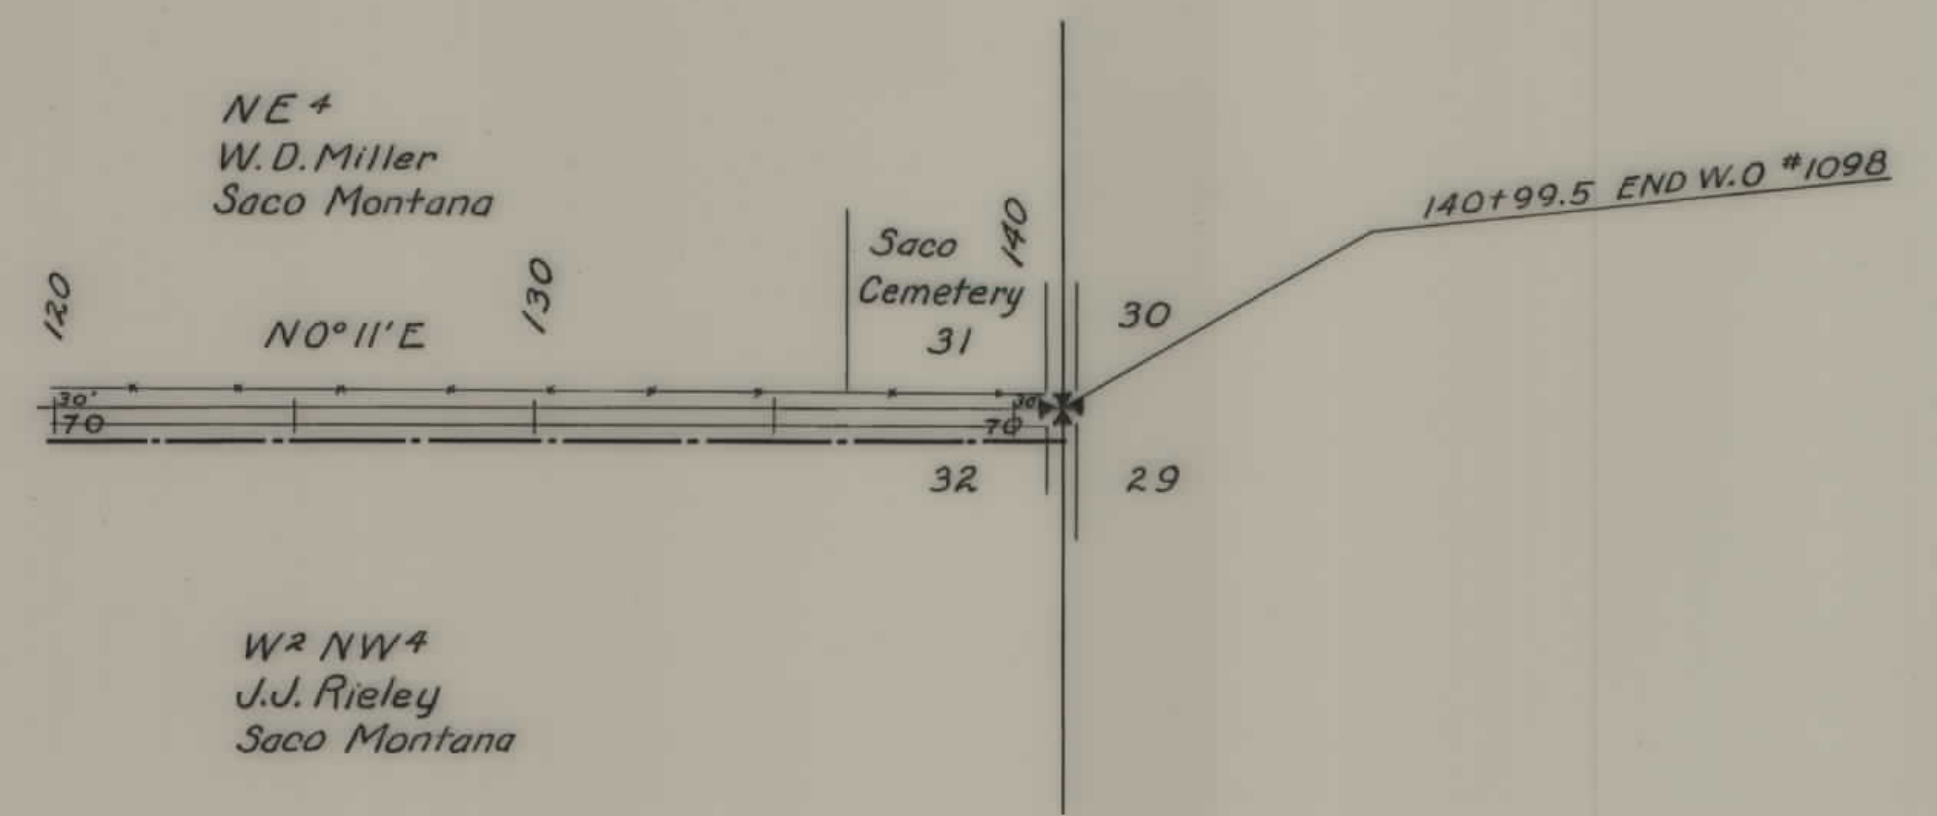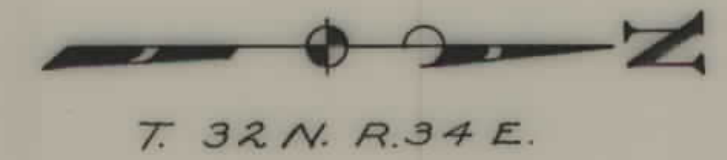

STATE OF MONTANA
STATE HIGHWAY COMMISSION
 PLAT SHOWING LAND
 REQUIRED FOR RIGHT OF WAY
 PHILLIPS COUNTY

SCALE 1"=400' MAP COMPLETED 9-12-34
 DESCRIPTIONS WRITTEN BY T.P.V. DATE 9-12-
 DESCRIPTIONS CHECKED BY T.O.V. DATE 9-12-
 APPROVED BY _____ PLANS &
 APPROVED BY _____ R/W ENGINEER