


PLANS

NOT

TO

SCALE

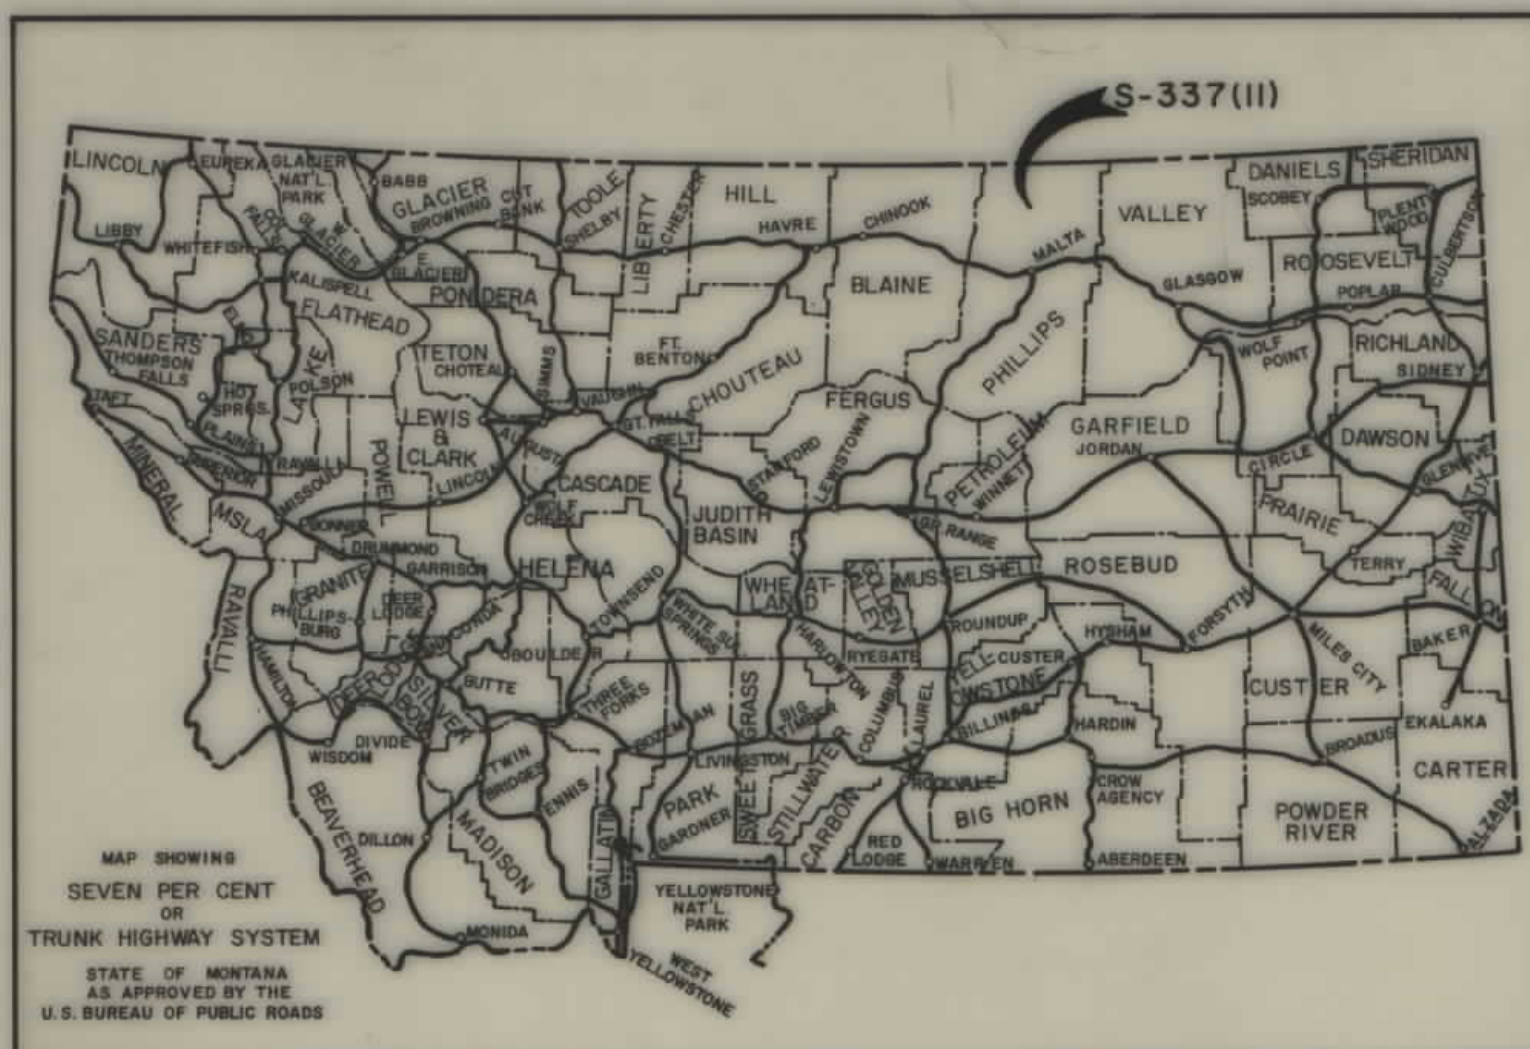

STATE OF MONTANA
STATE HIGHWAY COMMISSION
RIGHT OF WAY PLAN OF
FEDERAL AID PROJECT NO. S-337(II) R/W
S-337() CONST.
MALTA - LORING
11.017 MILES

FED. ROAD DIST. NO.	STATE OF	FED. AID PROJECT NUMBERS		STATE NO.	SHEET NO.	TOTAL SHEETS
		CONST. NO.	R/W NO.			
8	MONTANA		S-337(II)	3337-II	I	II


MALTA-LORING

INDEX		
PARCEL NO.	OWNERSHIPS	SHEET NO.
1	UNITED STATES OF AMERICA	2 & 3
2, 3	STATE OF MONTANA	3 & 4
4	COTTONWOOD GRAZING ASSN.	3
5	MARY V. MORIN RYAN-ALLOT.#2120	3 & 4
6	KENNETH O. & DAWN FERN WHITE	3 & 4
7	MARY C. DAY DESCHAMPELAL.#470	4
8	UNITED STATES OF AMERICA	4, 5 & 6
9	ISADORE LITTLE BOY-ALLOT.#175	5
10	ANNE BEAUCHAMP,ET.AL.#140	5 & 6
11	BRUNO DECOTEAU,ET.AL.#902	6
12	STATE OF MONTANA	6 & 7
13	COTTONWOOD GRAZING ASSN.	6 & 7
14	RITA C. MARTINEZ LEAN,ET.AL.#742	7 & 8
15	ST. PIERRE CHAMPAGNE-ALLOT.#720	8
16	JULIA P. DUBOISE THOMPSON,ET.AL.#721	8 & 9
17	HOTCHKISS RANCHES, INC.	9
18	LAURA FAQUANT-ALLOT.#90	9
19	JOSEPH E. MARCELLAIS-ALLOT.#1459	9
20	ELIZABETH A. SCHMALLER ET.AL.	9 & 10
21	FRANCIS L. JACOBS	9, 10 & 11
22	VERNON M. JACOBS	11
23	IONE F. CORNEY	11

CONVENTIONAL SIGNS

RIGHT OF WAY LINE	---
CENTERLINE (C) OR PROJECTED LINE	---
STK'D. CENTERLINE	---
PARCEL NUMBER	②
OWNERSHIP BOUNDARY	---
R/W USE EXISTING R/W LT. OR RT.	---
PRESENT TRAVELED WAY (RTW.)	---
R/W LINE FENCED	---
RAILROAD R/W	---
CONSTRUCTION LIMITS	CUT --- FILL ---
FENCE LINE	---
CONTROL OF ACCESS WITH FENCE	---
CONTROL OF ACCESS WITHOUT FENCE	---
GATE IN FENCE	---
CATTLE GUARD=24'	---
STATE & NATIONAL BORDER LINES	---
CITY OR TOWN LIMITS LINE	---
COUNTY LINE	---
RESERVATION LINE	---
TOWNSHIP & SECTION LINE	---
1/2 SECTION LINE	---
1/4 SECTION LINE	---
SECTION CORNER	FOUND UNFOUND
1/4 SECTION COR.	---
1/16 SECTION COR.	---
CENTER OF SECTION	---
TELEPHONE OR TELEGRAPH POLES IN PLACE	---
POWER POLES IN PLACE	---
TEL. OR TEL. OR POWER POLES TO BE MOVED	---
NEW PIPES	---
OLD PIPES IN PLACE	---
OUTLET DITCH	---
INLET DITCH	---
DITCHES	---
CHANNEL CHANGES	CH. CHG. ---
BRIDGE	---
RAILROADS	---


STA. 957+18.0 BEG. S-337(II) =
P.O.C. STA. 957+18.0 ON S-337(4)

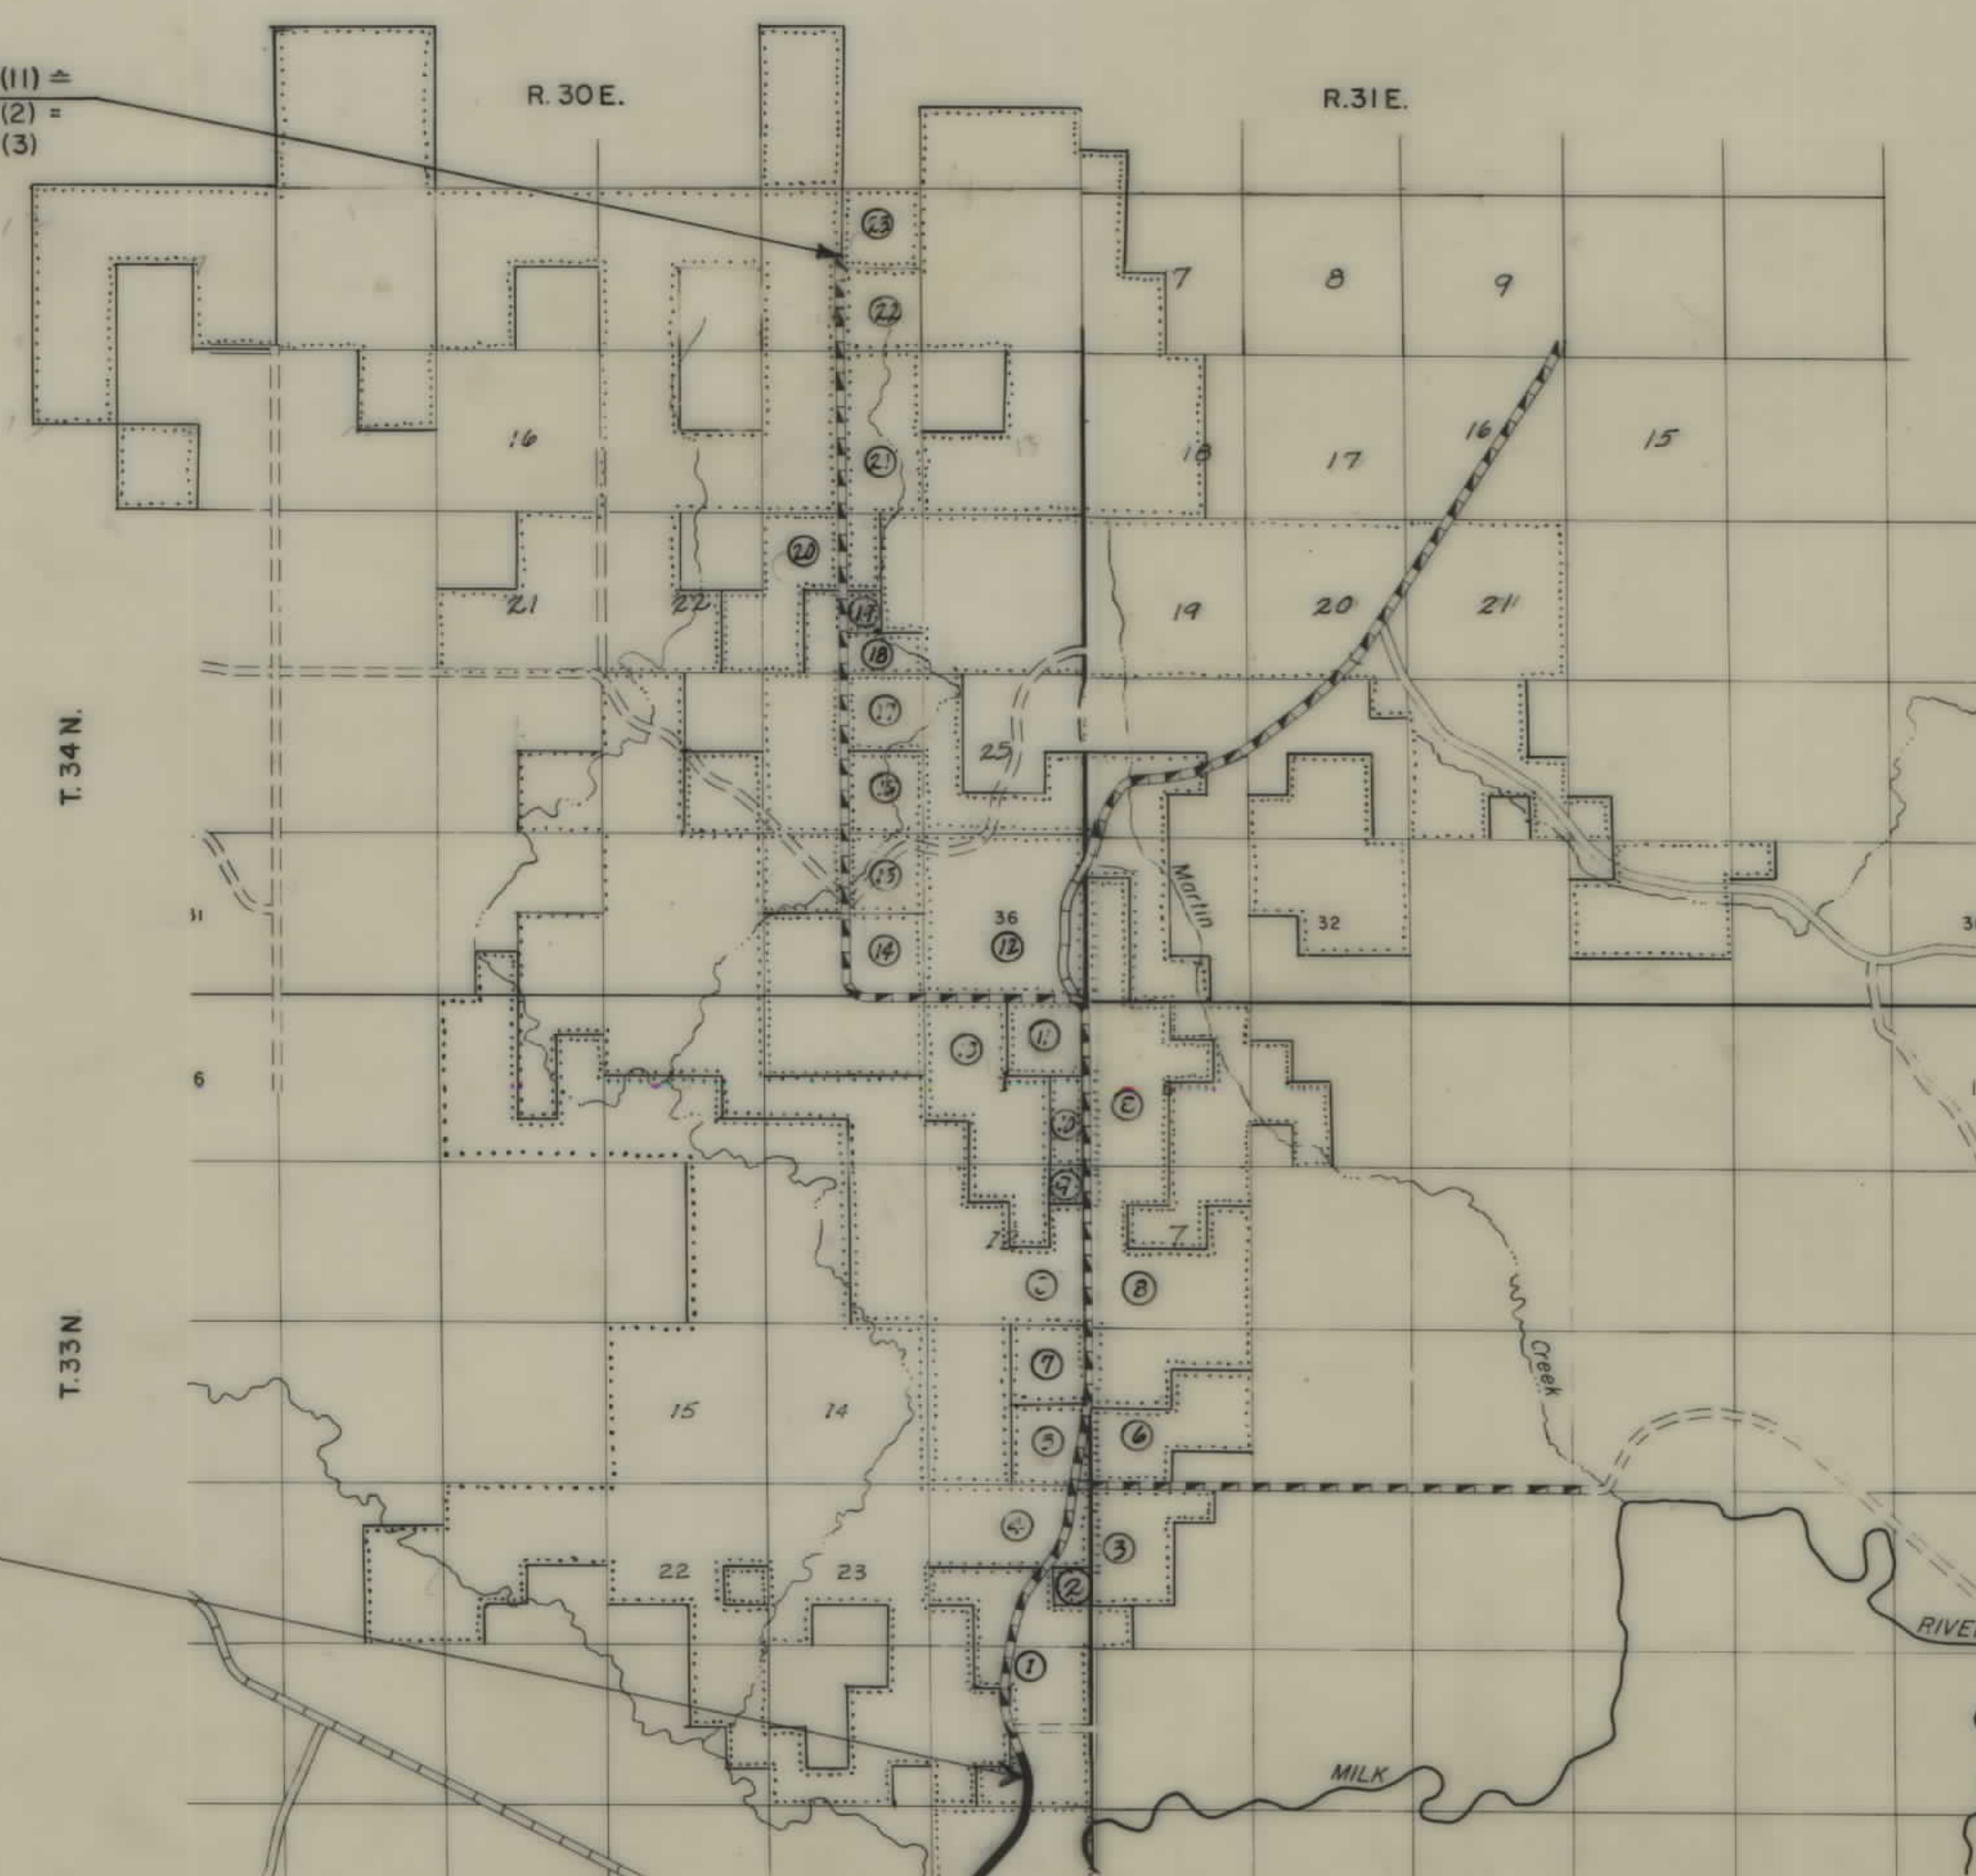

STATE HIGHWAY COMMISSION OF MONTANA	
APPROVED:	
Jan 13 1969	
Lewis M. Chittim STATE HIGHWAY ENGINEER	
U.S. DEPARTMENT OF TRANSPORTATION FEDERAL HIGHWAY ADMINISTRATION BUREAU OF PUBLIC ROADS	
APPROVED:	
DIVISION ENGINEER	DATE


Appr. Only 1-29-69

FED. ROAD DIST. NO.	STATE OF	FED. AID PROJECT NUMBERS		STATE	SHEET	TOTAL
		CONST NO.	R/W NO.	NO.	NO.	SHEETS
8	MONTANA		S-337(II)	3337-II	10	11

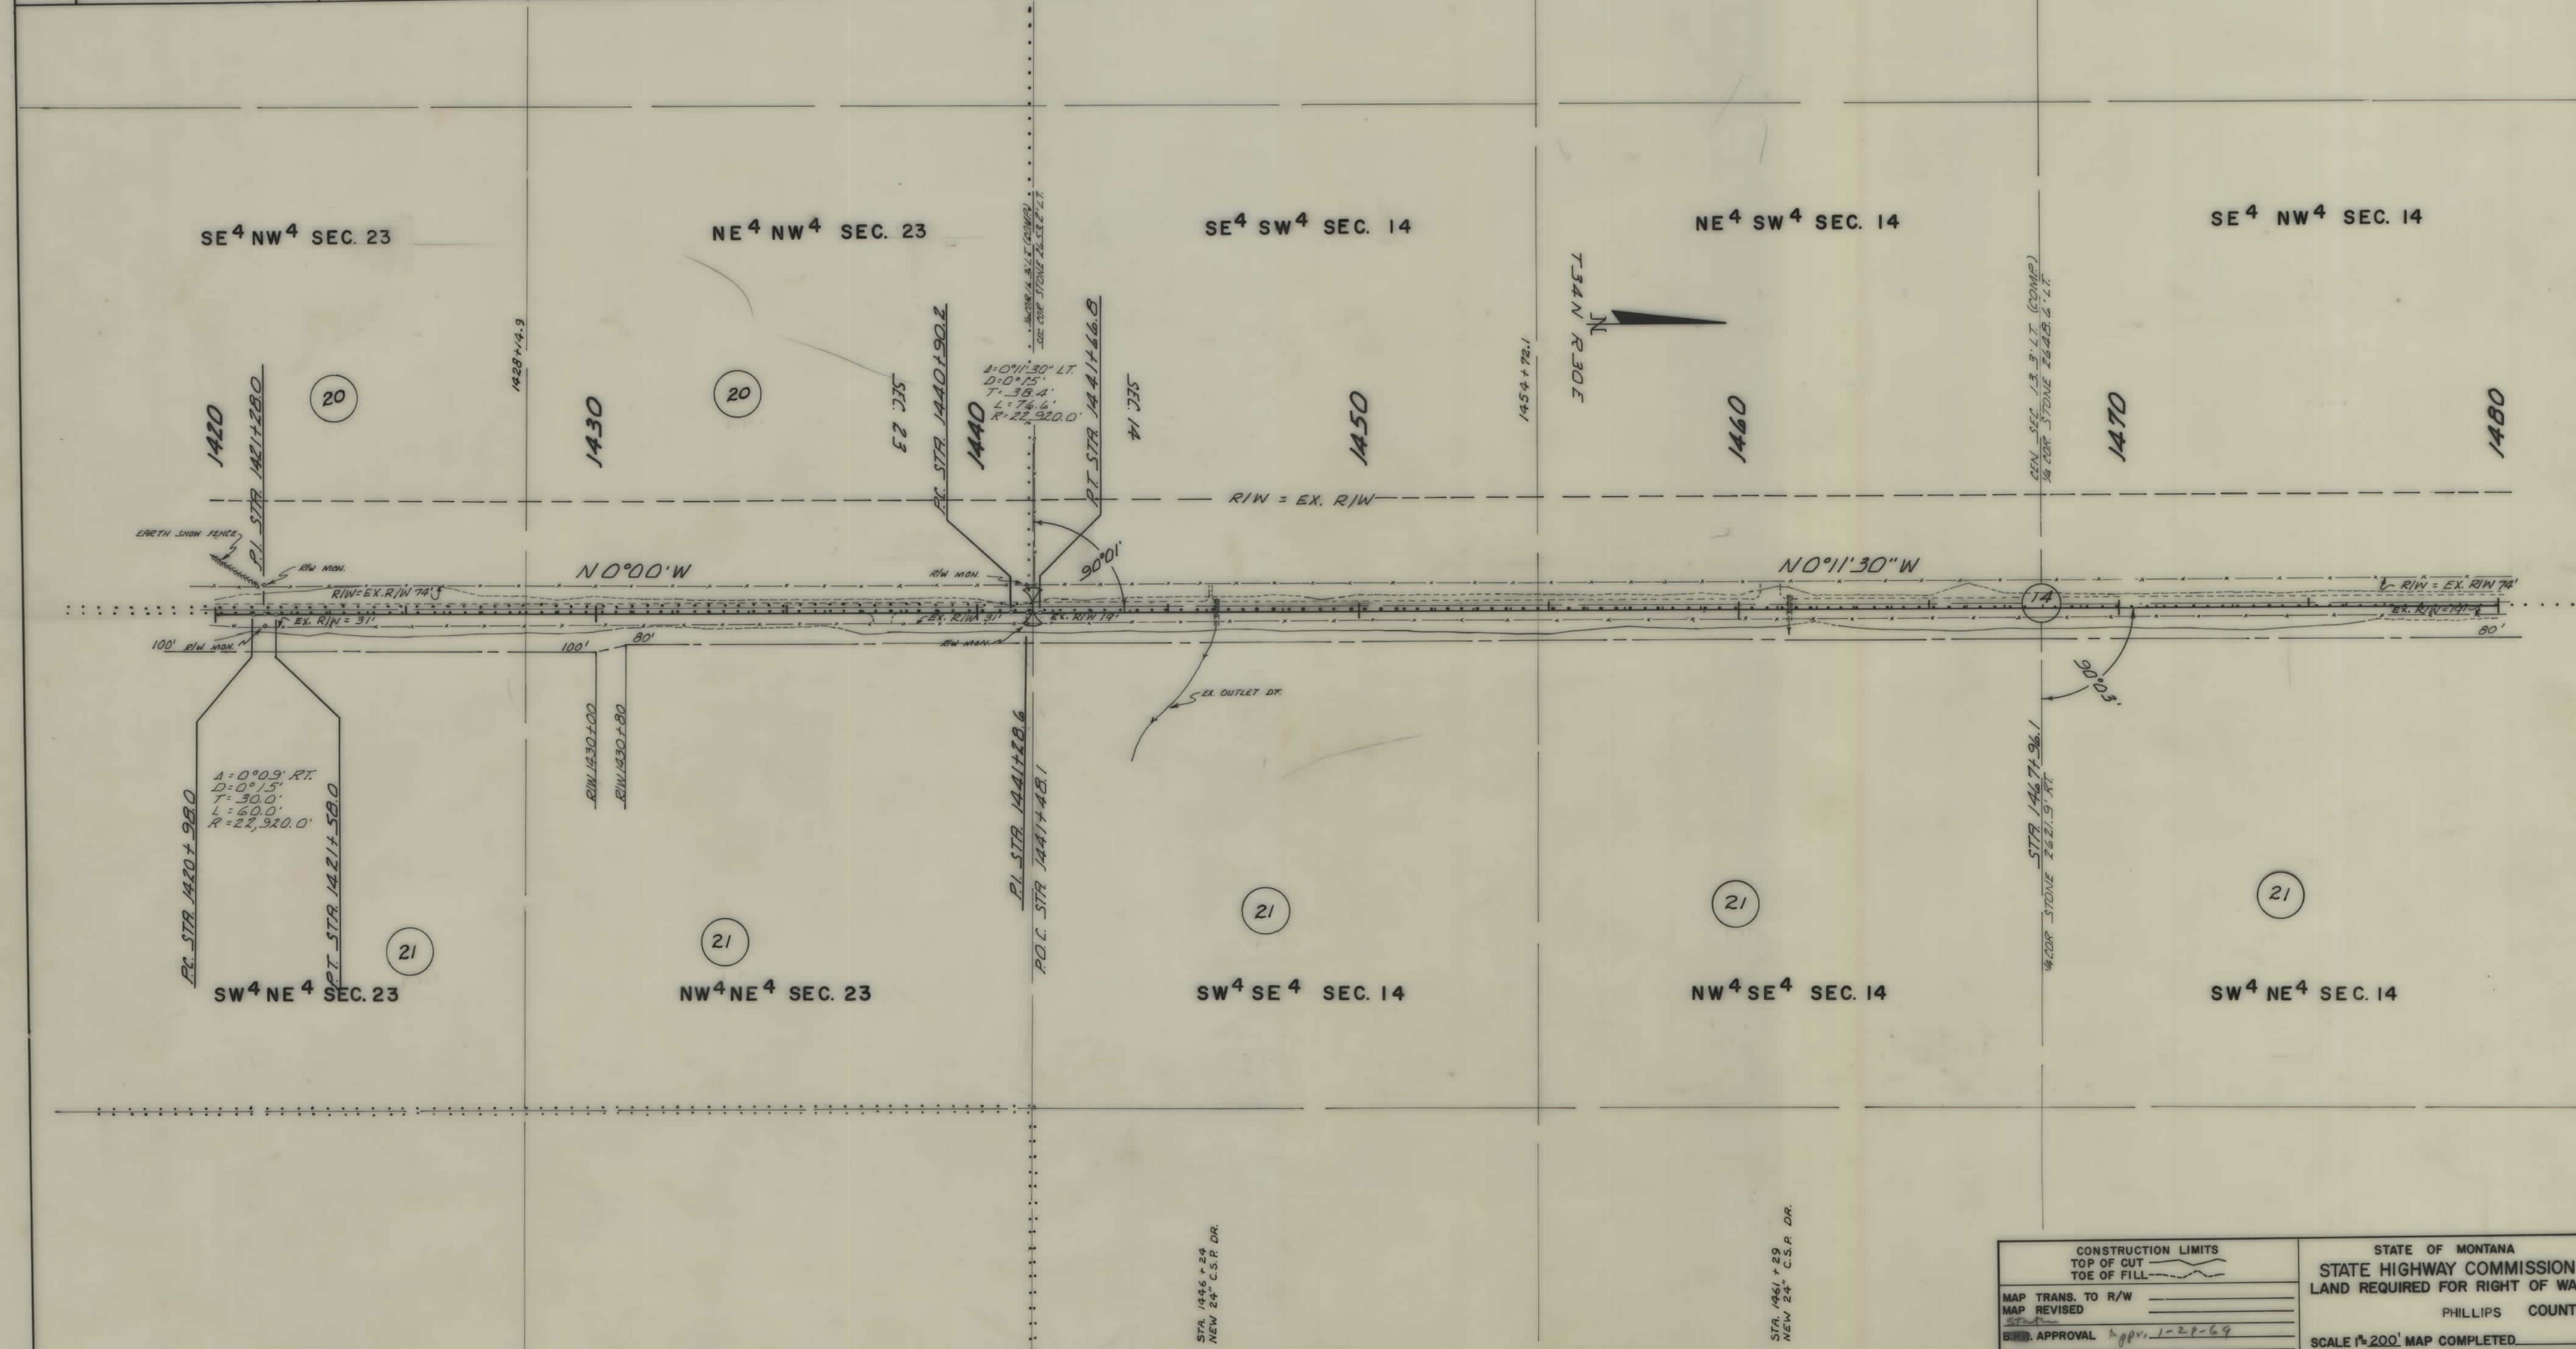

OWNERSHIPS									
PARCEL	NAME	ADDRESS	TOTAL AREA	GROSS R/W AREA	P.T.W. AREA	AREA TO BE ACQUIRED	REMAINDER		CONST. PERMIT AREA
21	FRANCIS L. JACOBS	WHITEWATER, MONTANA	393.2 AC.	17.7 AC.	6.9 AC.	10.8 AC.	LEFT	RIGHT	
22	VERNON M. JACOBS	" "	2,015.0 "	5.7 "	1.7 "	4.0 "		2009.3 "	
23	IONE F. CORNEY	LORING, MONTANA	160.0 "	1.7 "	0.6 "	1.1 "		158.3 "	

FED. ROAD DIST. NO.	STATE OF	FED. AID PROJECT NUMBERS		STATE NO.	SHEET NO.	TOTAL SHEETS
8	MONTANA	CONST. NO.	R/W NO.	3337-11	11	11

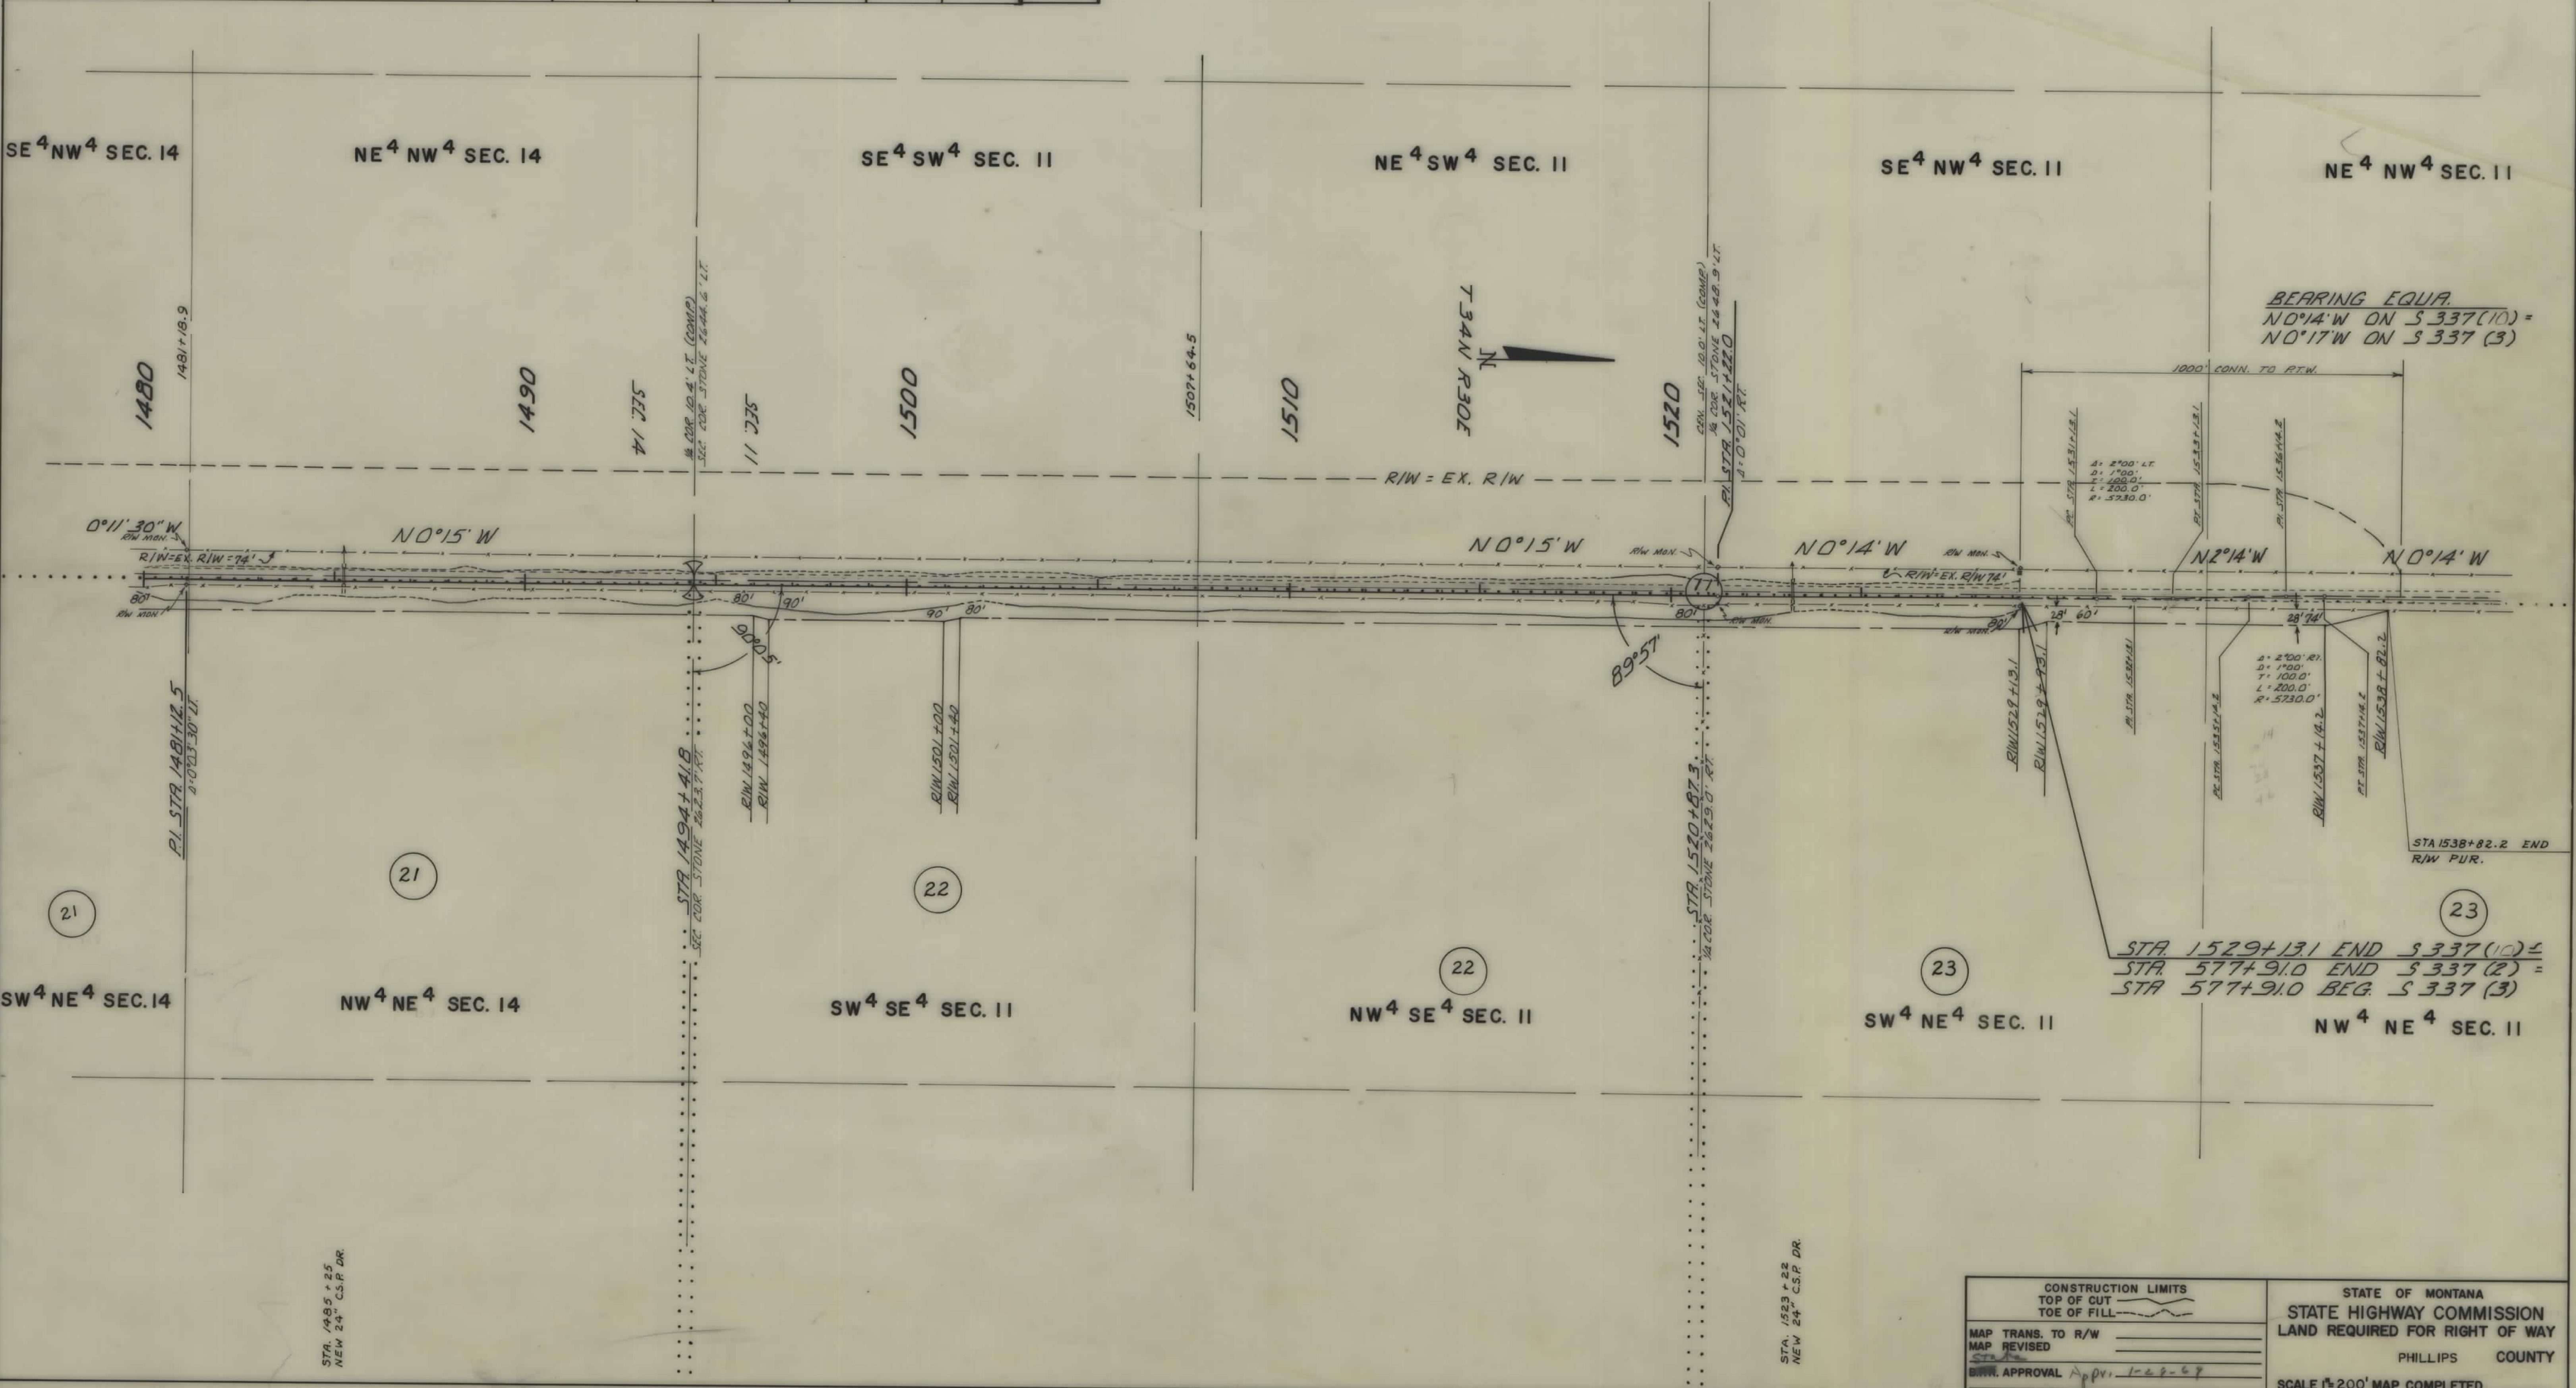

CONSTRUCTION LIMITS TOP OF CUT TOE OF FILL		STATE OF MONTANA STATE HIGHWAY COMMISSION LAND REQUIRED FOR RIGHT OF WAY PHILLIPS COUNTY	
MAP TRANS. TO R/W		SCALE 1"=200' MAP COMPLETED	
MAP REVISED			
DRAW. APPROVAL			