

PLANS

NOT

TO

SCALE

FED. ROAD DIST. NO.	STATE	FED. AID PROJECT NUMBERS		STATE NO.	SHEET NO.	TOTAL SHEETS
		CONST. NO.	R/W NO.			
8	MONT.		S-343(8)	3343-08	1	9

STATE OF MONTANA

STATE HIGHWAY COMMISSION

AVON - HELMVILLE



RIGHT OF WAY PLAN OF


FEDERAL AID PROJECT NO. S-343(8) R/W

AVON-HELMVILLE


LENGTH 7.741 MILES

INDEX		
PARCEL NO.	OWNERSHIPS	SHEET NO.
1	MAY C. & JOHN P. KEILEY	2-3
2	ANDACONDA CO. % T.J. McNULTY	3
3	W.J. BIERMAN et al.	3-4
4-5	MINCEY W. BLANKINSHIP	3-4-5
6	ALFRED A. ROSSIN	5-6
7	THOMAS R. & LORRAINE L. MIDTLYNG	6
8	JOHN P. McCORMICK	6-7
9	LOUISE MARIE MANNIX et al.	7-8
10	CATHERINE M. COLEMAN	8
11-13	NEIL SPIEKER	8-9
12	MAURICE F. COUGHLIN et al.	9

P.T. STA. 1454+43.6 END S-343(8) =
P.O.T. STA. 1457+53.6 ON FAS 343(6)

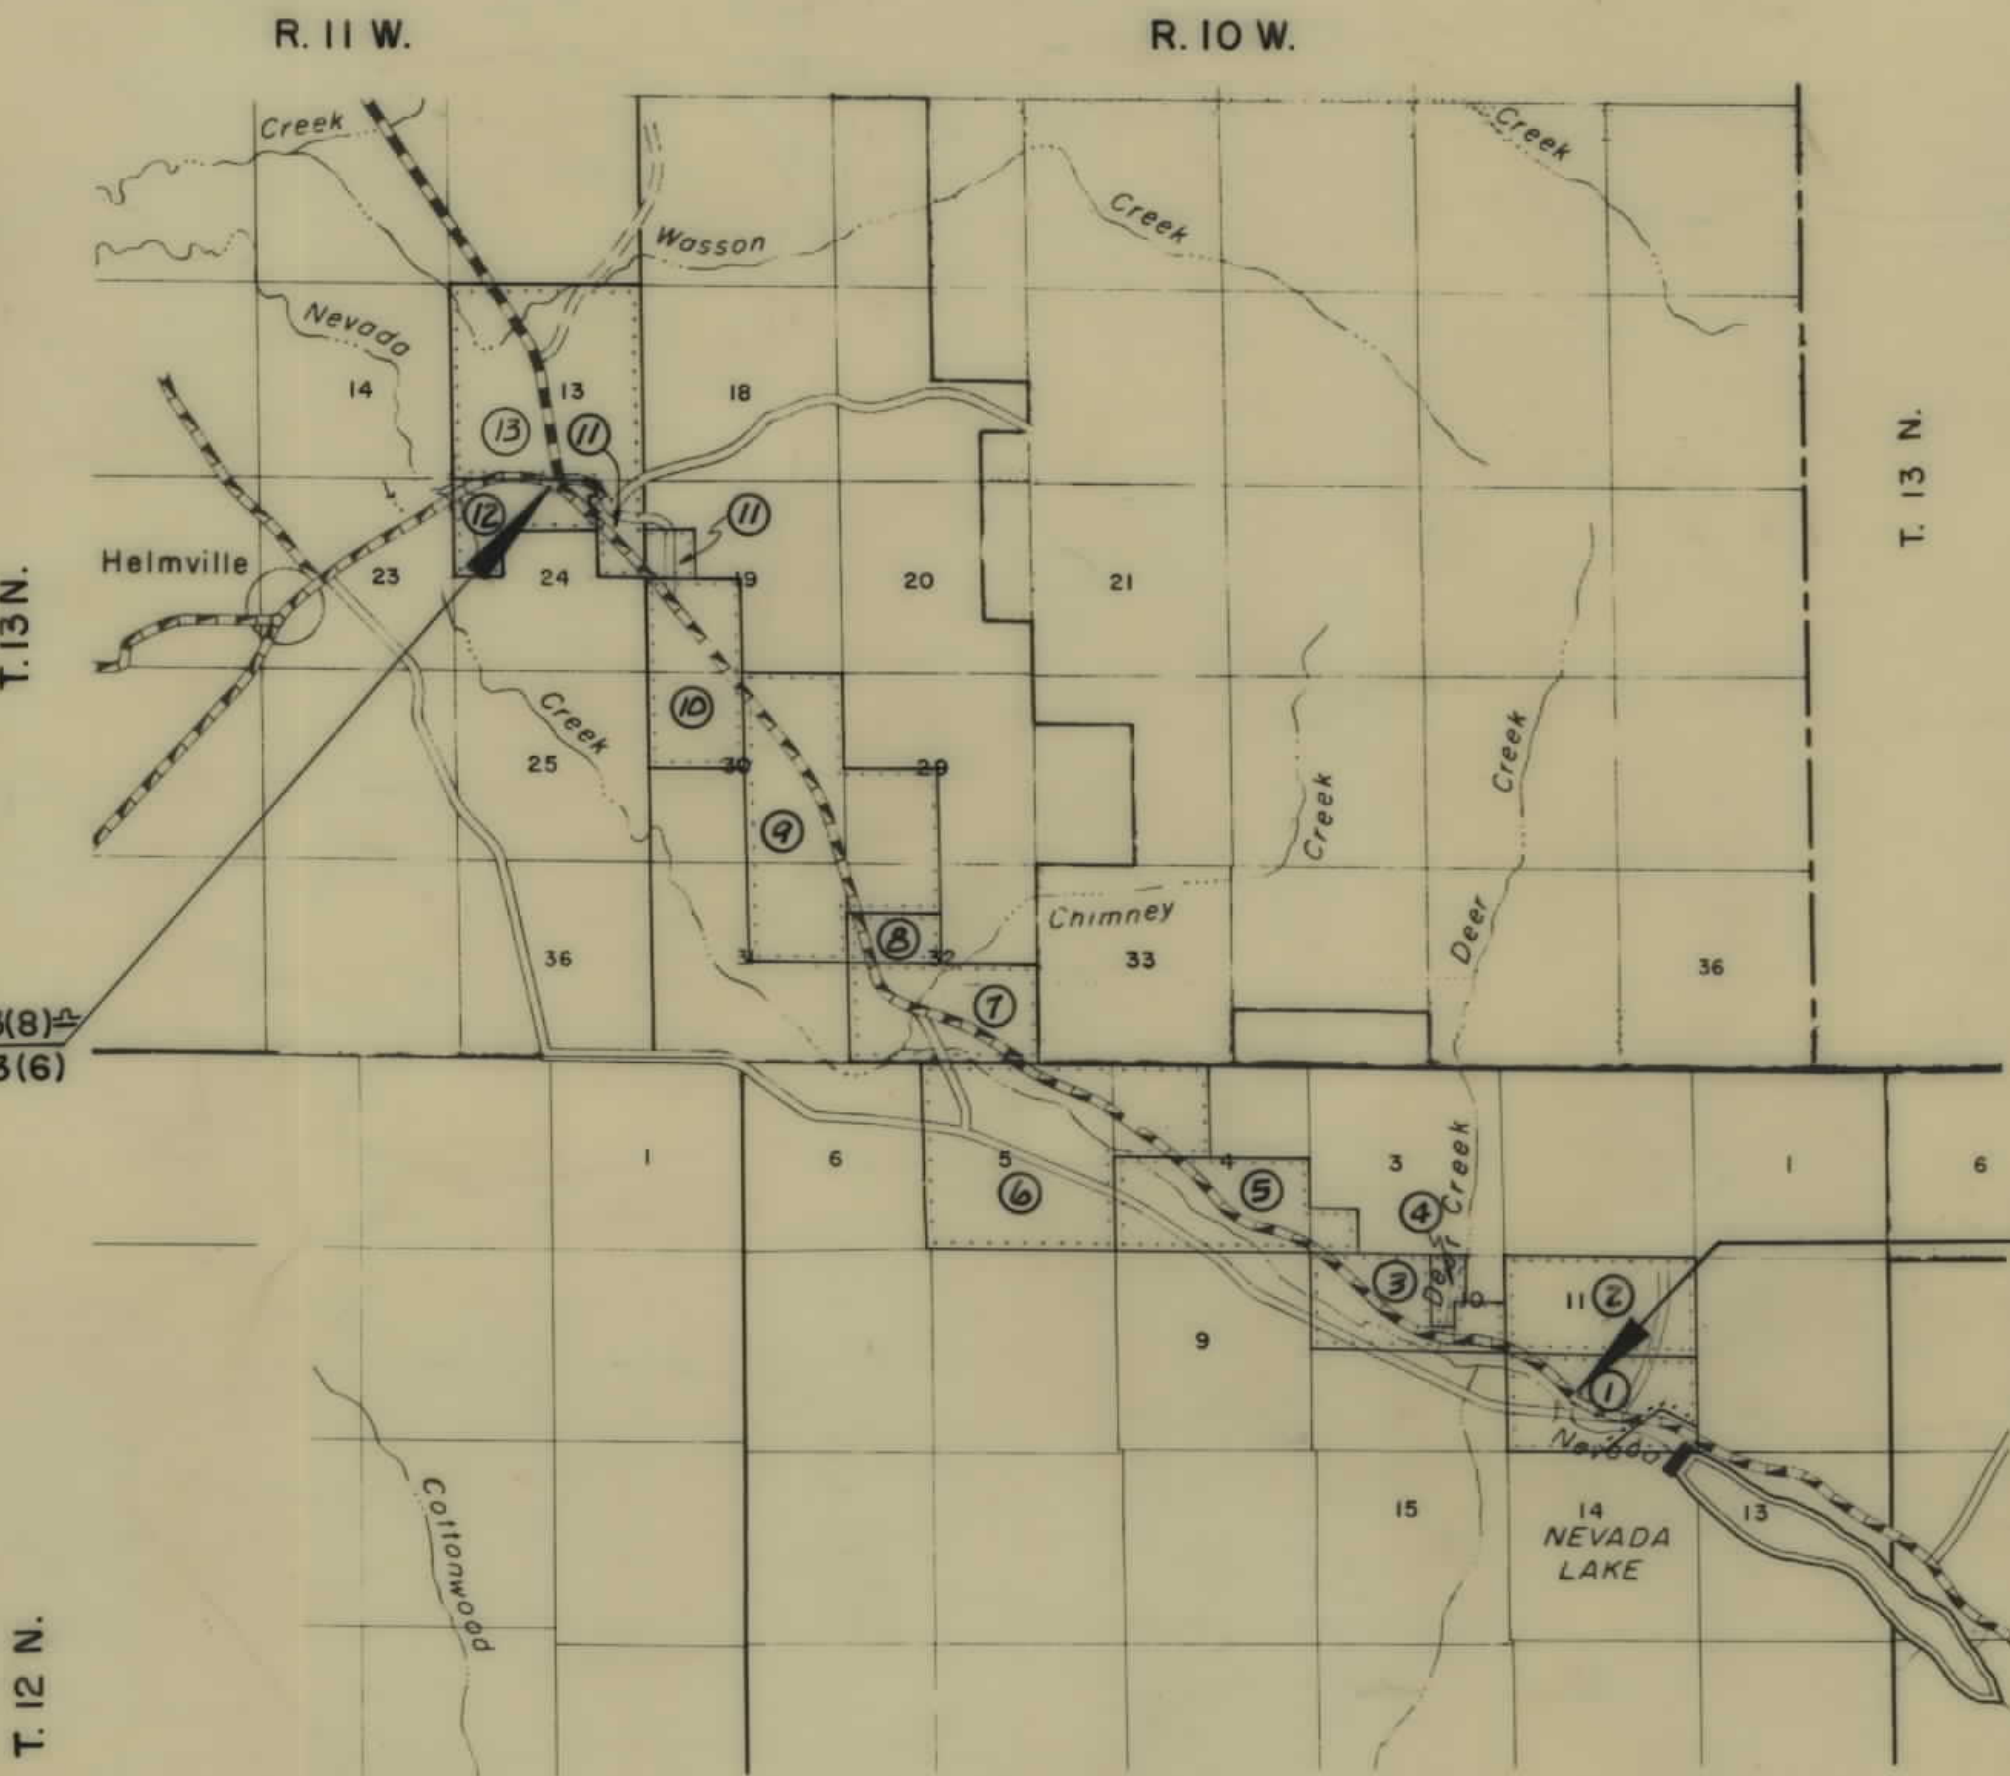

P.O.T. STA. 1044+22.1 F.A.S. 343-D(1) =
P.O.T. STA. 1044+22.1 BEG. S-343 (8)

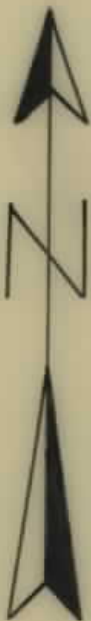

CONVENTIONAL SIGNS	
STATE AND NATIONAL LINE.....	=====
COUNTY LINE.....	-----
CITY, VILLAGE OR BOROUGH LINE.....	-----
TOWNSHIP LINE.....	-----
SECTION LINE.....	-----
RESERVATION LINE.....	=====
FENCE LINE.....	-----
GUARD RAIL.....	-----
OWNERSHIP BOUNDARY.....	-----
RIGHT OF WAY LINE.....	-----
RIGHT OF WAY LINE FENCED.....	-----
TRAVELED WAY.....	-----
RAILROADS.....	-----
RETAINING WALLS.....	-----
BASE OR SURVEY LINE.....	-----
LEVEE.....	-----
CULVERTS IN PLACE (PLAN).....	-----
NEW CULVERTS (PLAN).....	-----
NEW CULVERTS (PROFILE).....	-----
TROLLEY POLE.....	-----
POWER POLE.....	-----
TELEPHONE OR TELEGRAPH POLE.....	-----
MARSH.....	-----
DITCH.....	-----
RIPRAP.....	-----
BRIDGE.....	-----
SECTION CORNER.....	FOUND UNFOUND
1/4 SECTION CORNER.....	FOUND UNFOUND
1/16 CORNER.....	FOUND UNFOUND
CENTER OF SECTION.....	-----
CONTROL OF ACCESS WITH FENCE.....	-----
CONTROL OF ACCESS WITHOUT FENCE.....	-----
PARCEL NUMBER.....	-----
CATTLE GUARD.....	-----
GATE IN FENCE.....	-----
CONSTRUCTION LIMITS.....	CUT FILL

OWNERSHIPS									CONST.EASE. AREA
PARCEL	NAME	ADDRESS	TOTAL AREA	GROSS R/W AREA	P.T.W. AREA	AREA TO BE ACQUIRED	REMAINDER		
							LEFT	RIGHT	
1	MAY C. & JOHN P. KEILEY	AVON, MONT.	277.42 AC.	10.59 AC.	8.75 AC.	1.84 AC.	136.57 AC.	130.26 AC.	
2	ANDACONDA CO. & T.J. McNULTY	BOX 1971, BUTTE, MONT.	320.0 AC.	2.22 AC.	1.40 AC.	0.82 AC.	0.62 AC.	317.16 AC.	
3	W. J. BEIRMAN et al.	HELMVILLE, MONT.	250.0 AC.	18.69 AC.	17.0 AC.	1.69 AC.	126.25 AC.	105.06 AC.	
4	MINCEY W. BLANKINSHIP	BOX 91, HELMVILLE, MONT.	40.0 AC.	0.06 AC.		0.06 AC.		39.94 AC.	
(1)	DELETED								

FED. ROAD DIST. NO.	STATE	FED. AID PROJECT NUMBERS		STATE NO.	SHEET NO.	TOTAL SHEETS
		CONST. NO.	R/W NO.			
8	MONT.		S-343(8)	3343-08	3	9


PROJ. F41-1(1)0



CONSTRUCTION LIMITS		STATE OF MONTANA	
TOP OF CUT		STATE HIGHWAY COMMISSION	
TOE OF FILL		LAND REQUIRED FOR RIGHT OF WAY	
MAP TRANS. TO R/W		POWELL	
MAP REVISED STATE 10/1/78		COUNTY	
B.P.R. APPROVAL 10/1/78 - 12/1/78, 2-8-86		SCALE 1"=200' MAP COMPLETED	
3-14-86, 5-31-78			

OWNERSHIPS								
PARCEL	NAME	ADDRESS	TOTAL AREA	GROSS R/W AREA	P.T.W. AREA	AREA TO BE ACQUIRED	REMAINDER	
							LEFT	RIGHT
6	ALFRED A. ROSSIN	HELMVILLE, MONT.	803.51 AC.	13.26 AC.	12.80 AC.	0.46 AC.	615.37 AC.	174.88 AC.
7	T.R. F.L.L. MIDTLING	BOX 80, HELMVILLE, MONT.	320.0 AC.	16.07 AC.	14.80 AC.	1.27 AC.	125.46 AC.	178.47 AC.
8	JOHN P. Mc CORMICK	HELMVILLE, MONT.	80.0 AC.	4.51 AC.	4.05 AC.	0.46 AC.	11.74 AC.	64.08 AC.

FED. ROAD DIST. NO.	STATE	FED. AID PROJECT NUMBERS		STATE NO.	SHEET NO.	TOTAL SHEETS
		CONST. NO.	R/W NO.			
8	MONT.		S-343(8)	3343-08	6	9

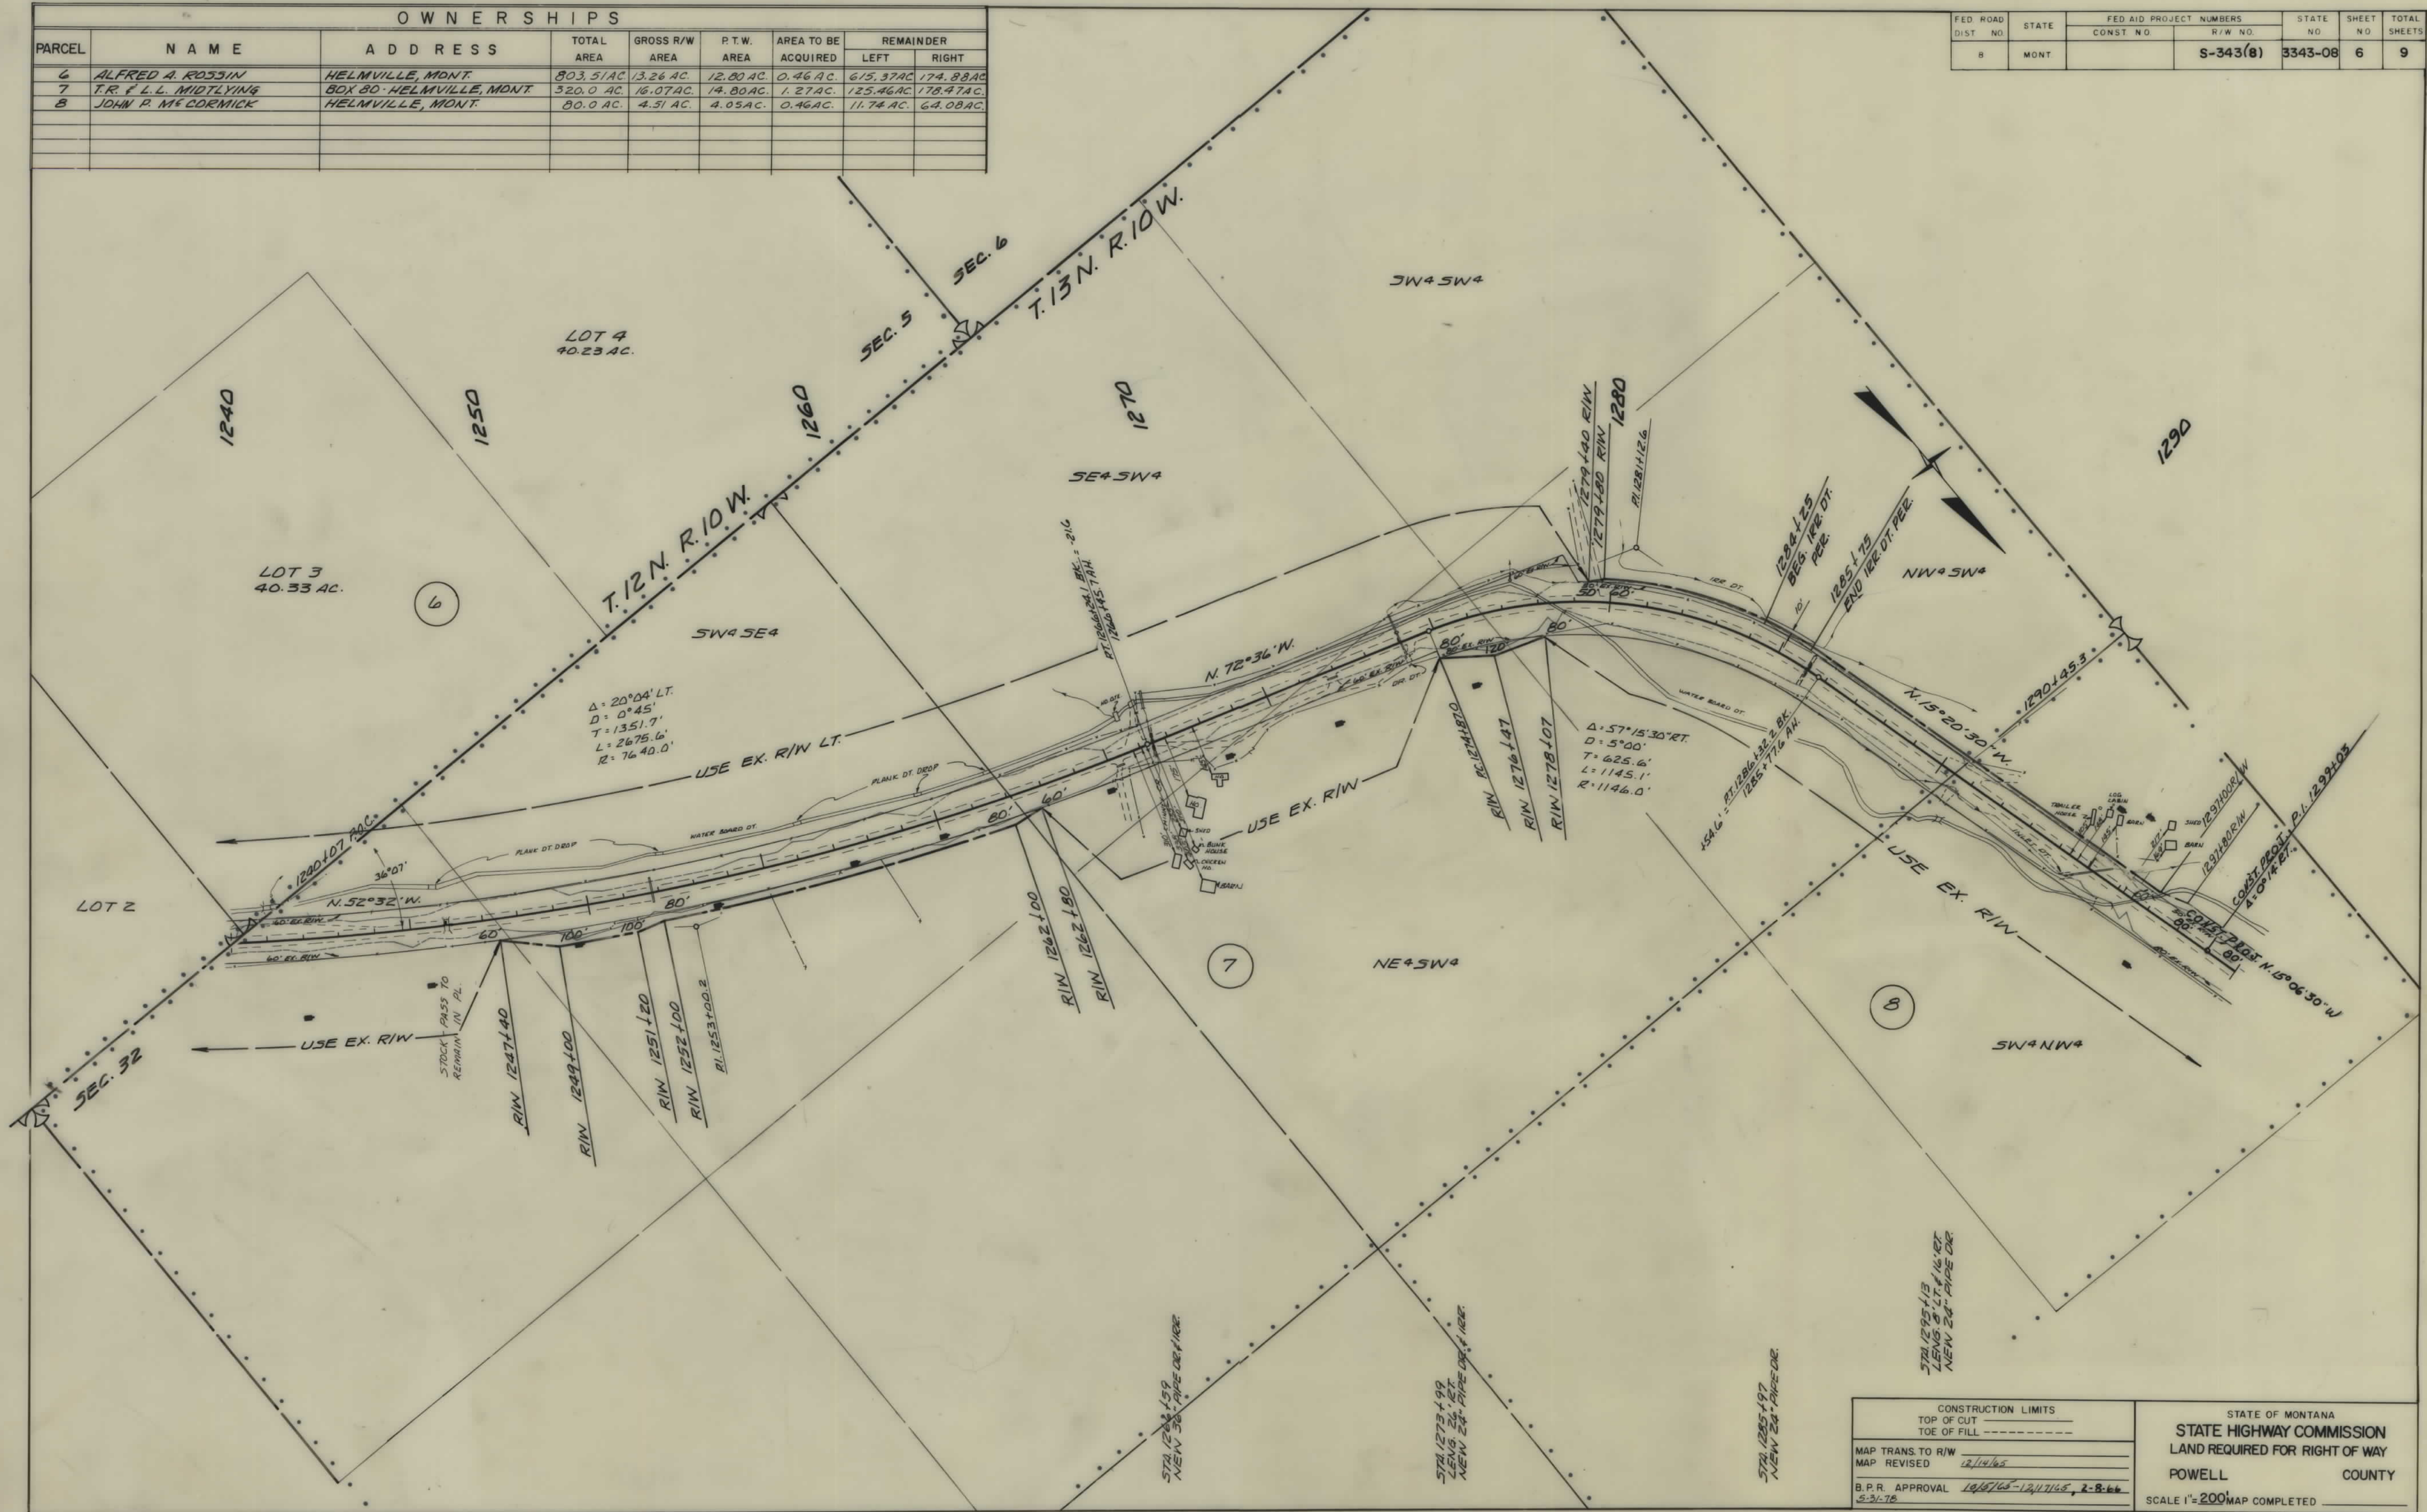

CONSTRUCTION LIMITS		STATE OF MONTANA	
TOP OF CUT	-----	STATE HIGHWAY COMMISSION	
TOE OF FILL	-----	LAND REQUIRED FOR RIGHT OF WAY	
MAP TRANS. TO R/W	12/14/65	POWELL COUNTY	
MAP REVISED			
B.P.R. APPROVAL	10/27/65-12/11/65, 2-8-66	SCALE 1"=200'	
S-31-78		MAP COMPLETED	

