

PLANS

NOT

TO


SCALE

FED. ROAD DIST. NO.	STATE	FED. AID PROJECT NUMBERS		STATE NO.	SHEET NO.	TOTAL SHEETS
		CONST. NO.	R/W NO.			
8	MONT.		S-359(8)	3359-08	1	2

STATE OF MONTANA

STATE HIGHWAY COMMISSION

MARSH - GLENDIVE (SAND CR. BR.)

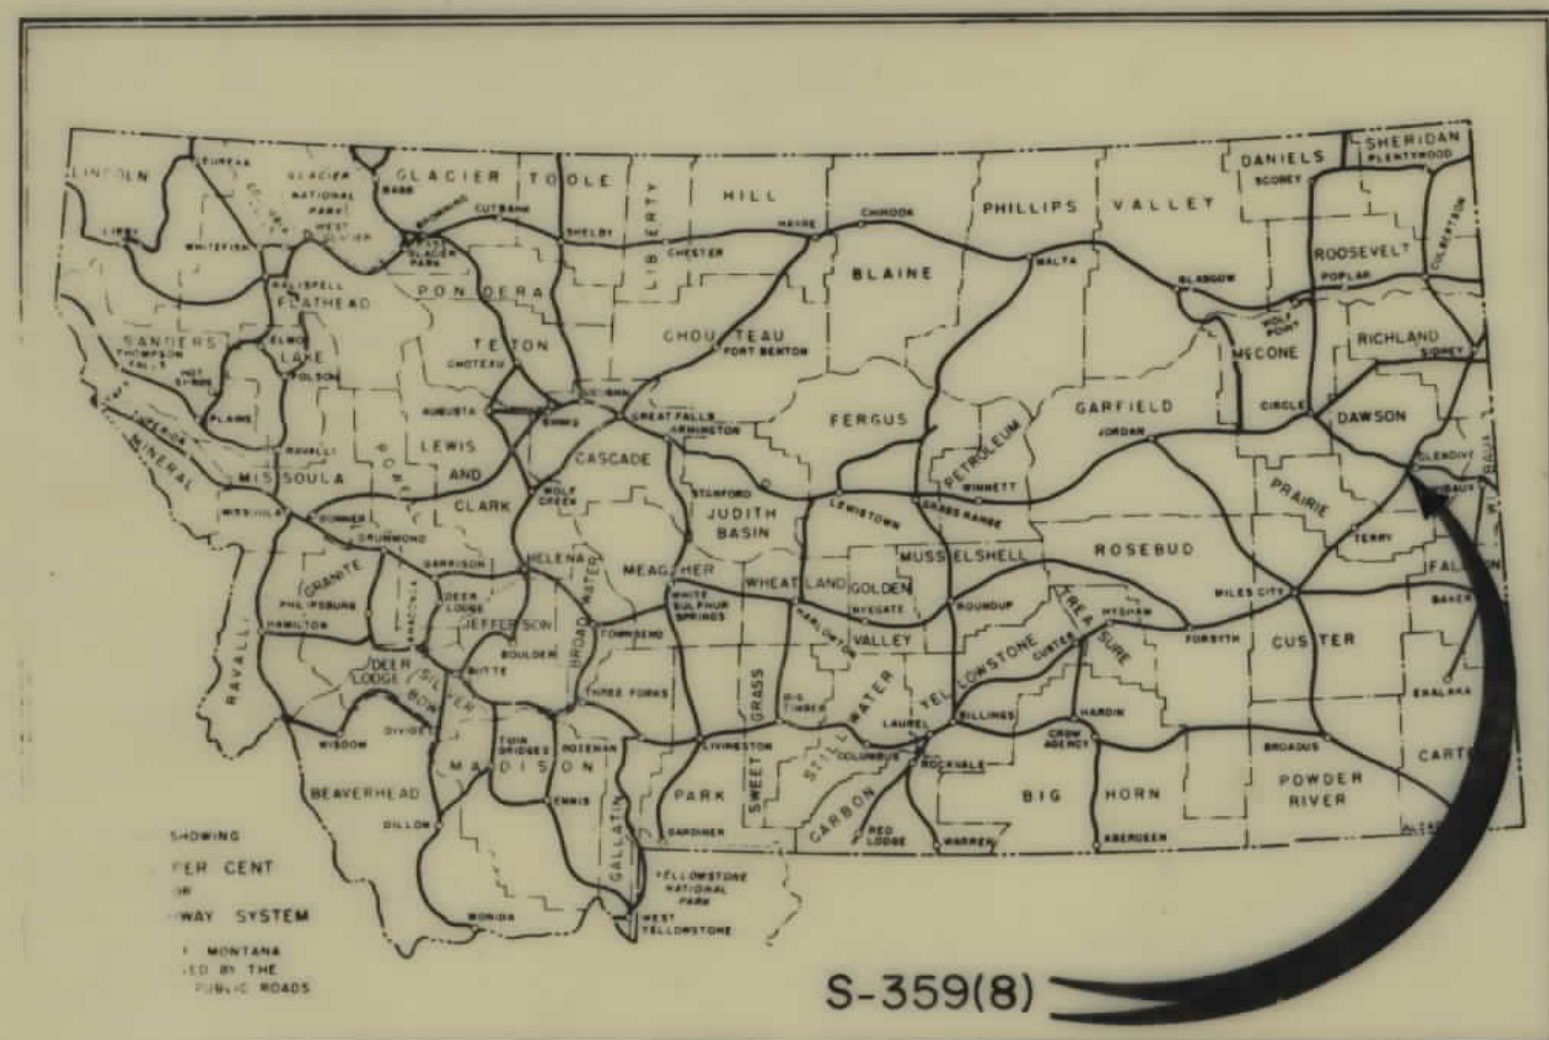

INDEX		
PARCEL NO.	OWNERSHIPS	SHEET NO.
1	JESS ENGLE	2
2	U.S.A.	2


RIGHT OF WAY PLAN OF

COUNTY TO ACQUIRE RIGHT OF WAY

FEDERAL AID PROJECT NO. S-359(8) R/W
S-359(CONST.

MARSH - GLENDIVE (SAND CREEK BRIDGE)

LENGTH 0.475 MILES

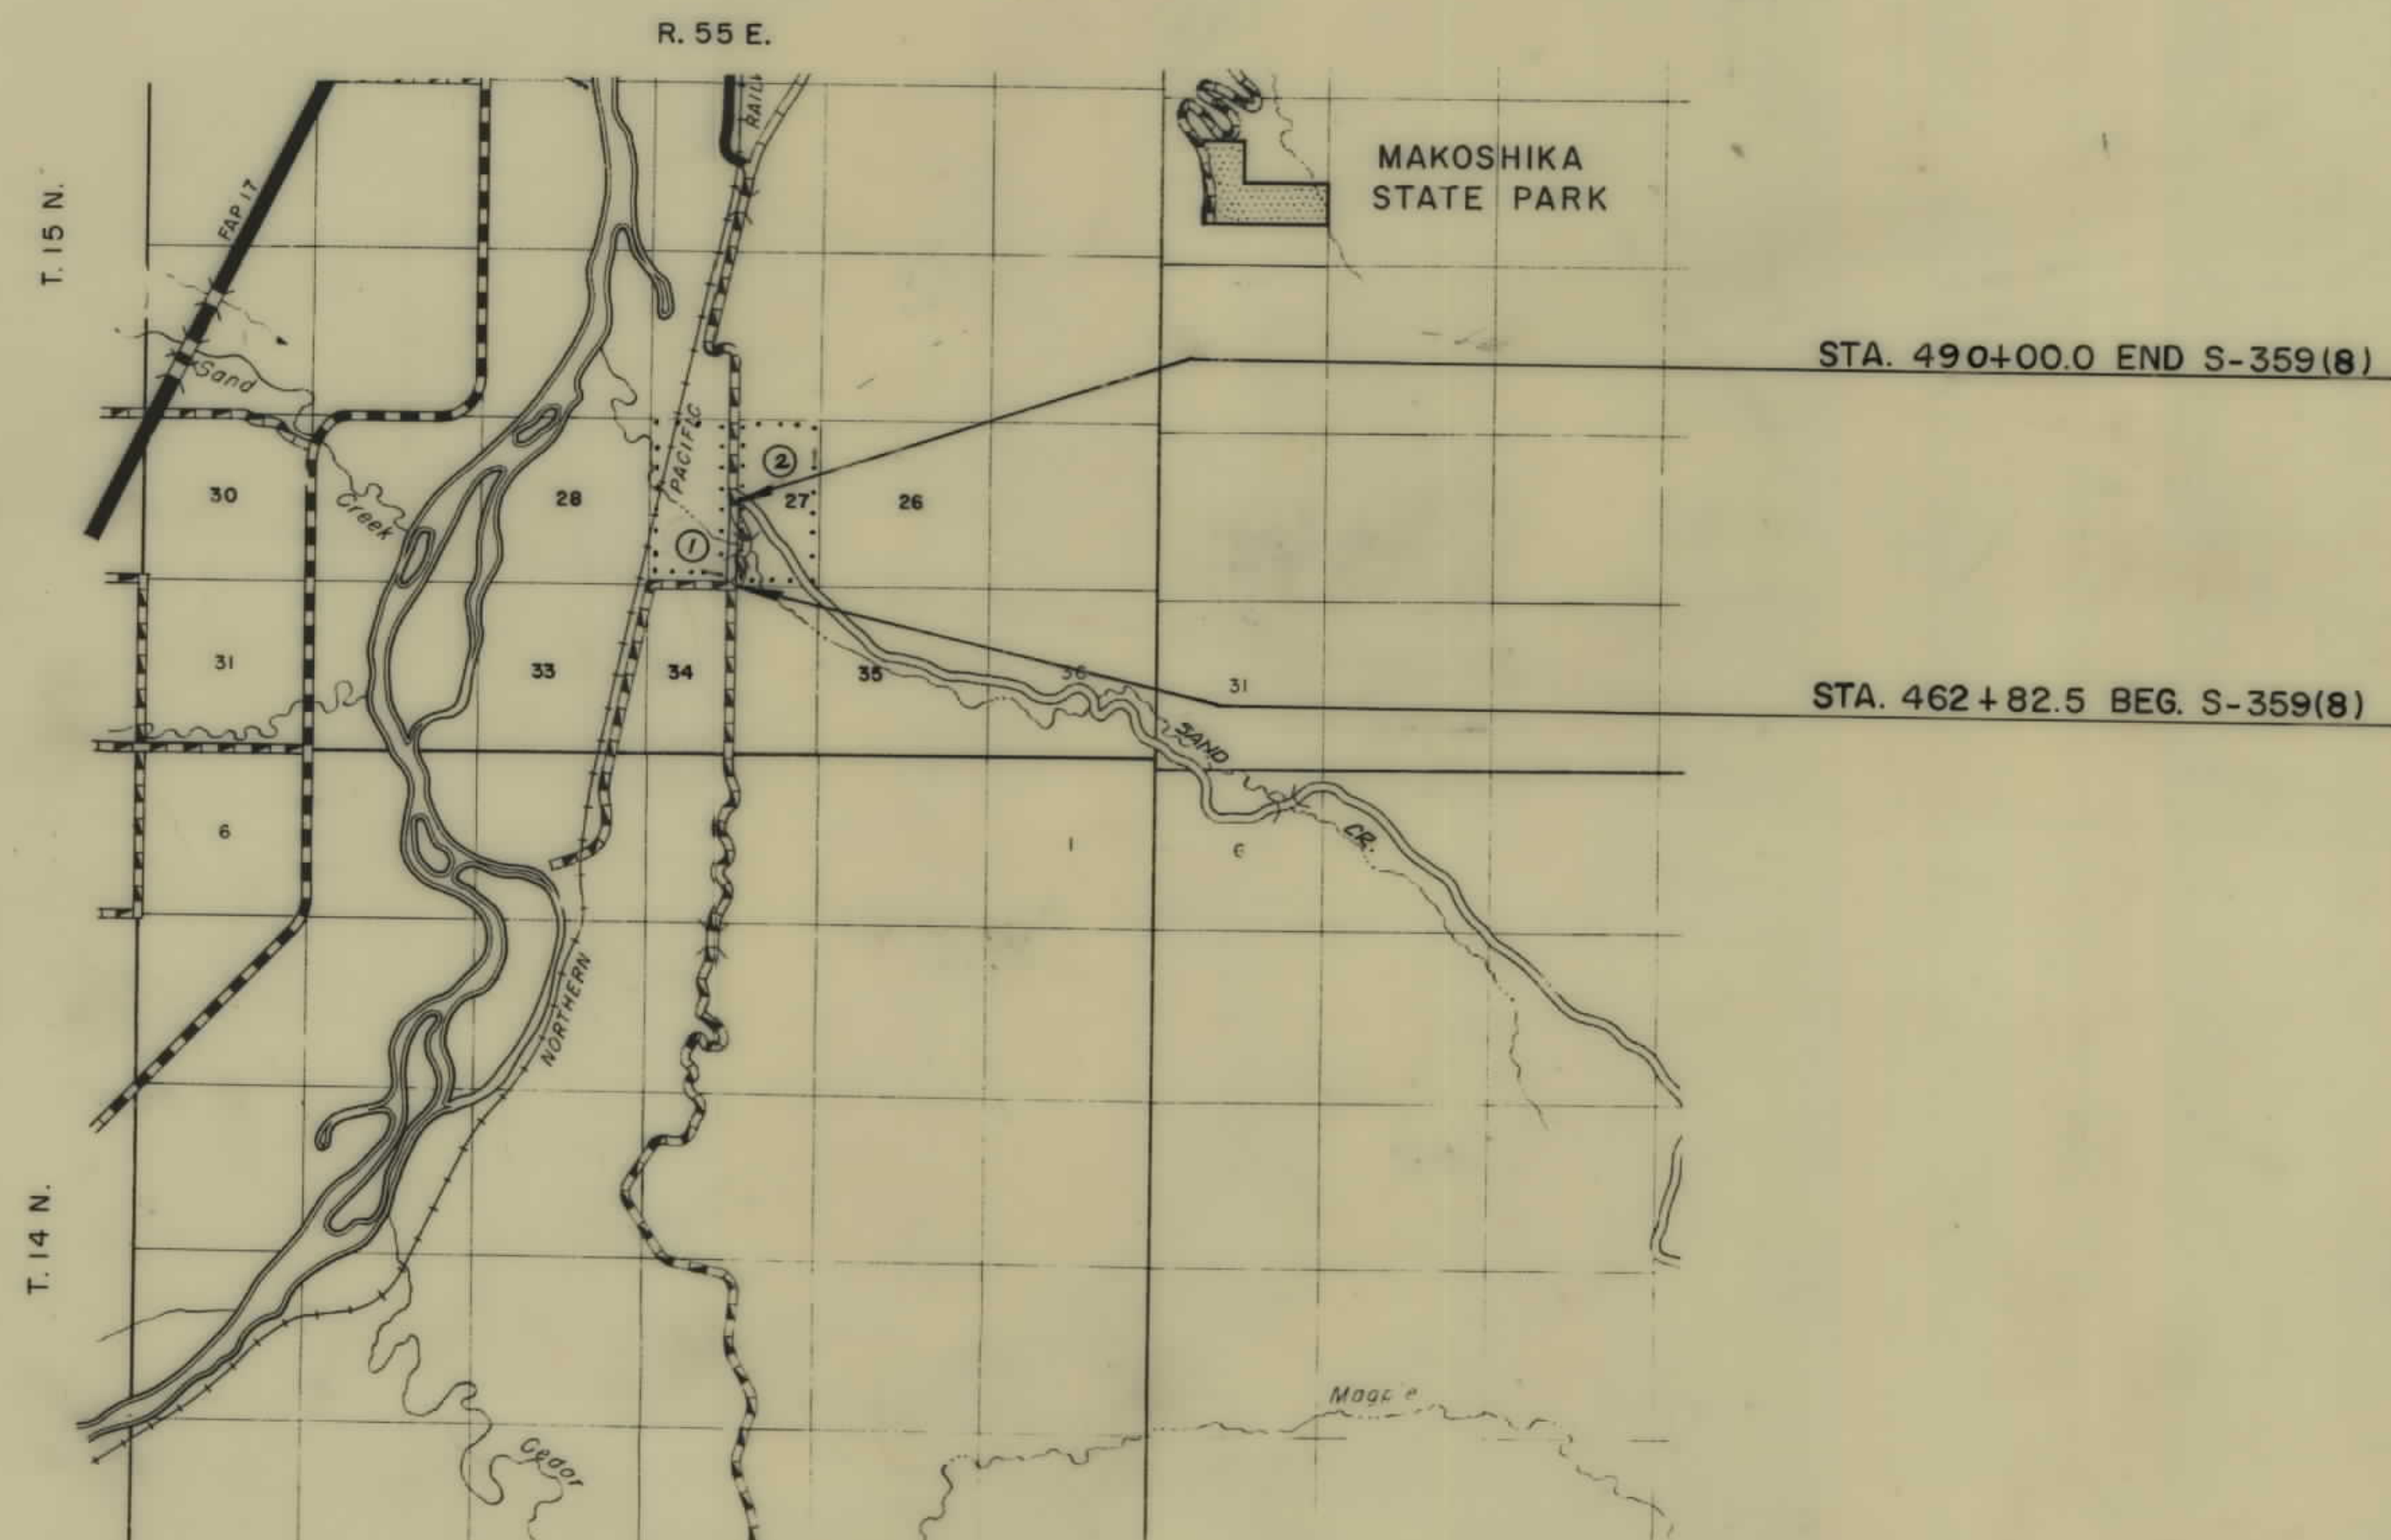

CONVENTIONAL SIGNS		
STATE AND NATIONAL LINE.....	=====	
COUNTY LINE.....	-----	
CITY, VILLAGE OR BOROUGH LINE.....	-----	
TOWNSHIP LINE.....	-----	
SECTION LINE.....	-----	
RESERVATION LINE.....	=====	
FENCE LINE.....	-----	
GUARD RAIL.....	-----	
OWNERSHIP BOUNDARY.....	-----	
RIGHT OF WAY LINE.....	-----	
RIGHT OF WAY LINE FENCED.....	-----	
TRAVELED WAY.....	-----	
RAILROADS.....	-----	
RETAINING WALLS.....	-----	
BASE OR SURVEY LINE.....	-----	
LEVEE.....	-----	
CULVERTS IN PLACE (PLAN).....	-----	
NEW CULVERTS (PLAN).....	-----	
NEW CULVERTS (PROFILE).....	-----	
TROLLEY POLE.....	-----	
POWER POLE.....	-----	
TELEPHONE OR TELEGRAPH POLE.....	-----	
MARSH.....	-----	
DITCH.....	-----	
RIPRAP.....	-----	
BRIDGE.....	-----	
SECTION CORNER.....	FOUND UNFOUND	
1/4 SECTION CORNER.....	FOUND UNFOUND	
1/16 CORNER.....	FOUND UNFOUND	
CENTER OF SECTION.....	FOUND UNFOUND	
CONTROL OF ACCESS WITH FENCE.....	-----	
CONTROL OF ACCESS WITHOUT FENCE.....	-----	
PARCEL NUMBER.....	-----	
CATTLE GUARD.....	-----	
GATE IN FENCE.....	-----	
CONSTRUCTION LIMITS.....	CUT FILL	

COUNTY TO ACQUIRE RIGHT OF WAY

