

PLANS


NOT

TO

SCALE

OWNERSHIPS									
PARCEL	NAME	ADDRESS	TOTAL AREA	GROSS R/W AREA	R.T.W. AREA	AREA TO BE ACQUIRED	REMAINDER		CONST. PERMIT AREA
							LEFT	RIGHT	
1	ROMINE LAND COMPANY, INC.		SEE SHEET		NO. 7				
2	LANCE D. LIND	SARPY RT., HYSHAM, MT.				0.06			0.08
	DAVID L. LIND	" " " "							
	LIANDA J. LOWRY	" " " "							
	DENNIA D. LIND	" " " "							
	JOE D. LIND	" " " "							
10	BURLINGTON NORTHERN, INC.		SEE SHEET		NO. 7				
13	JAMES D. & ANGELINE F. ROMINE	P.O. BOX 129 HYSHAM, MT 59038			.55 AC.	4.80 AC.			
14	LANCE D. LIND, ETAL		SEE SHEET		NO. 7				

STATE	PROJECT NUMBER	SHEET NO.	TOTAL SHEETS
MONTANA	CB-384-2(4)46	6	22

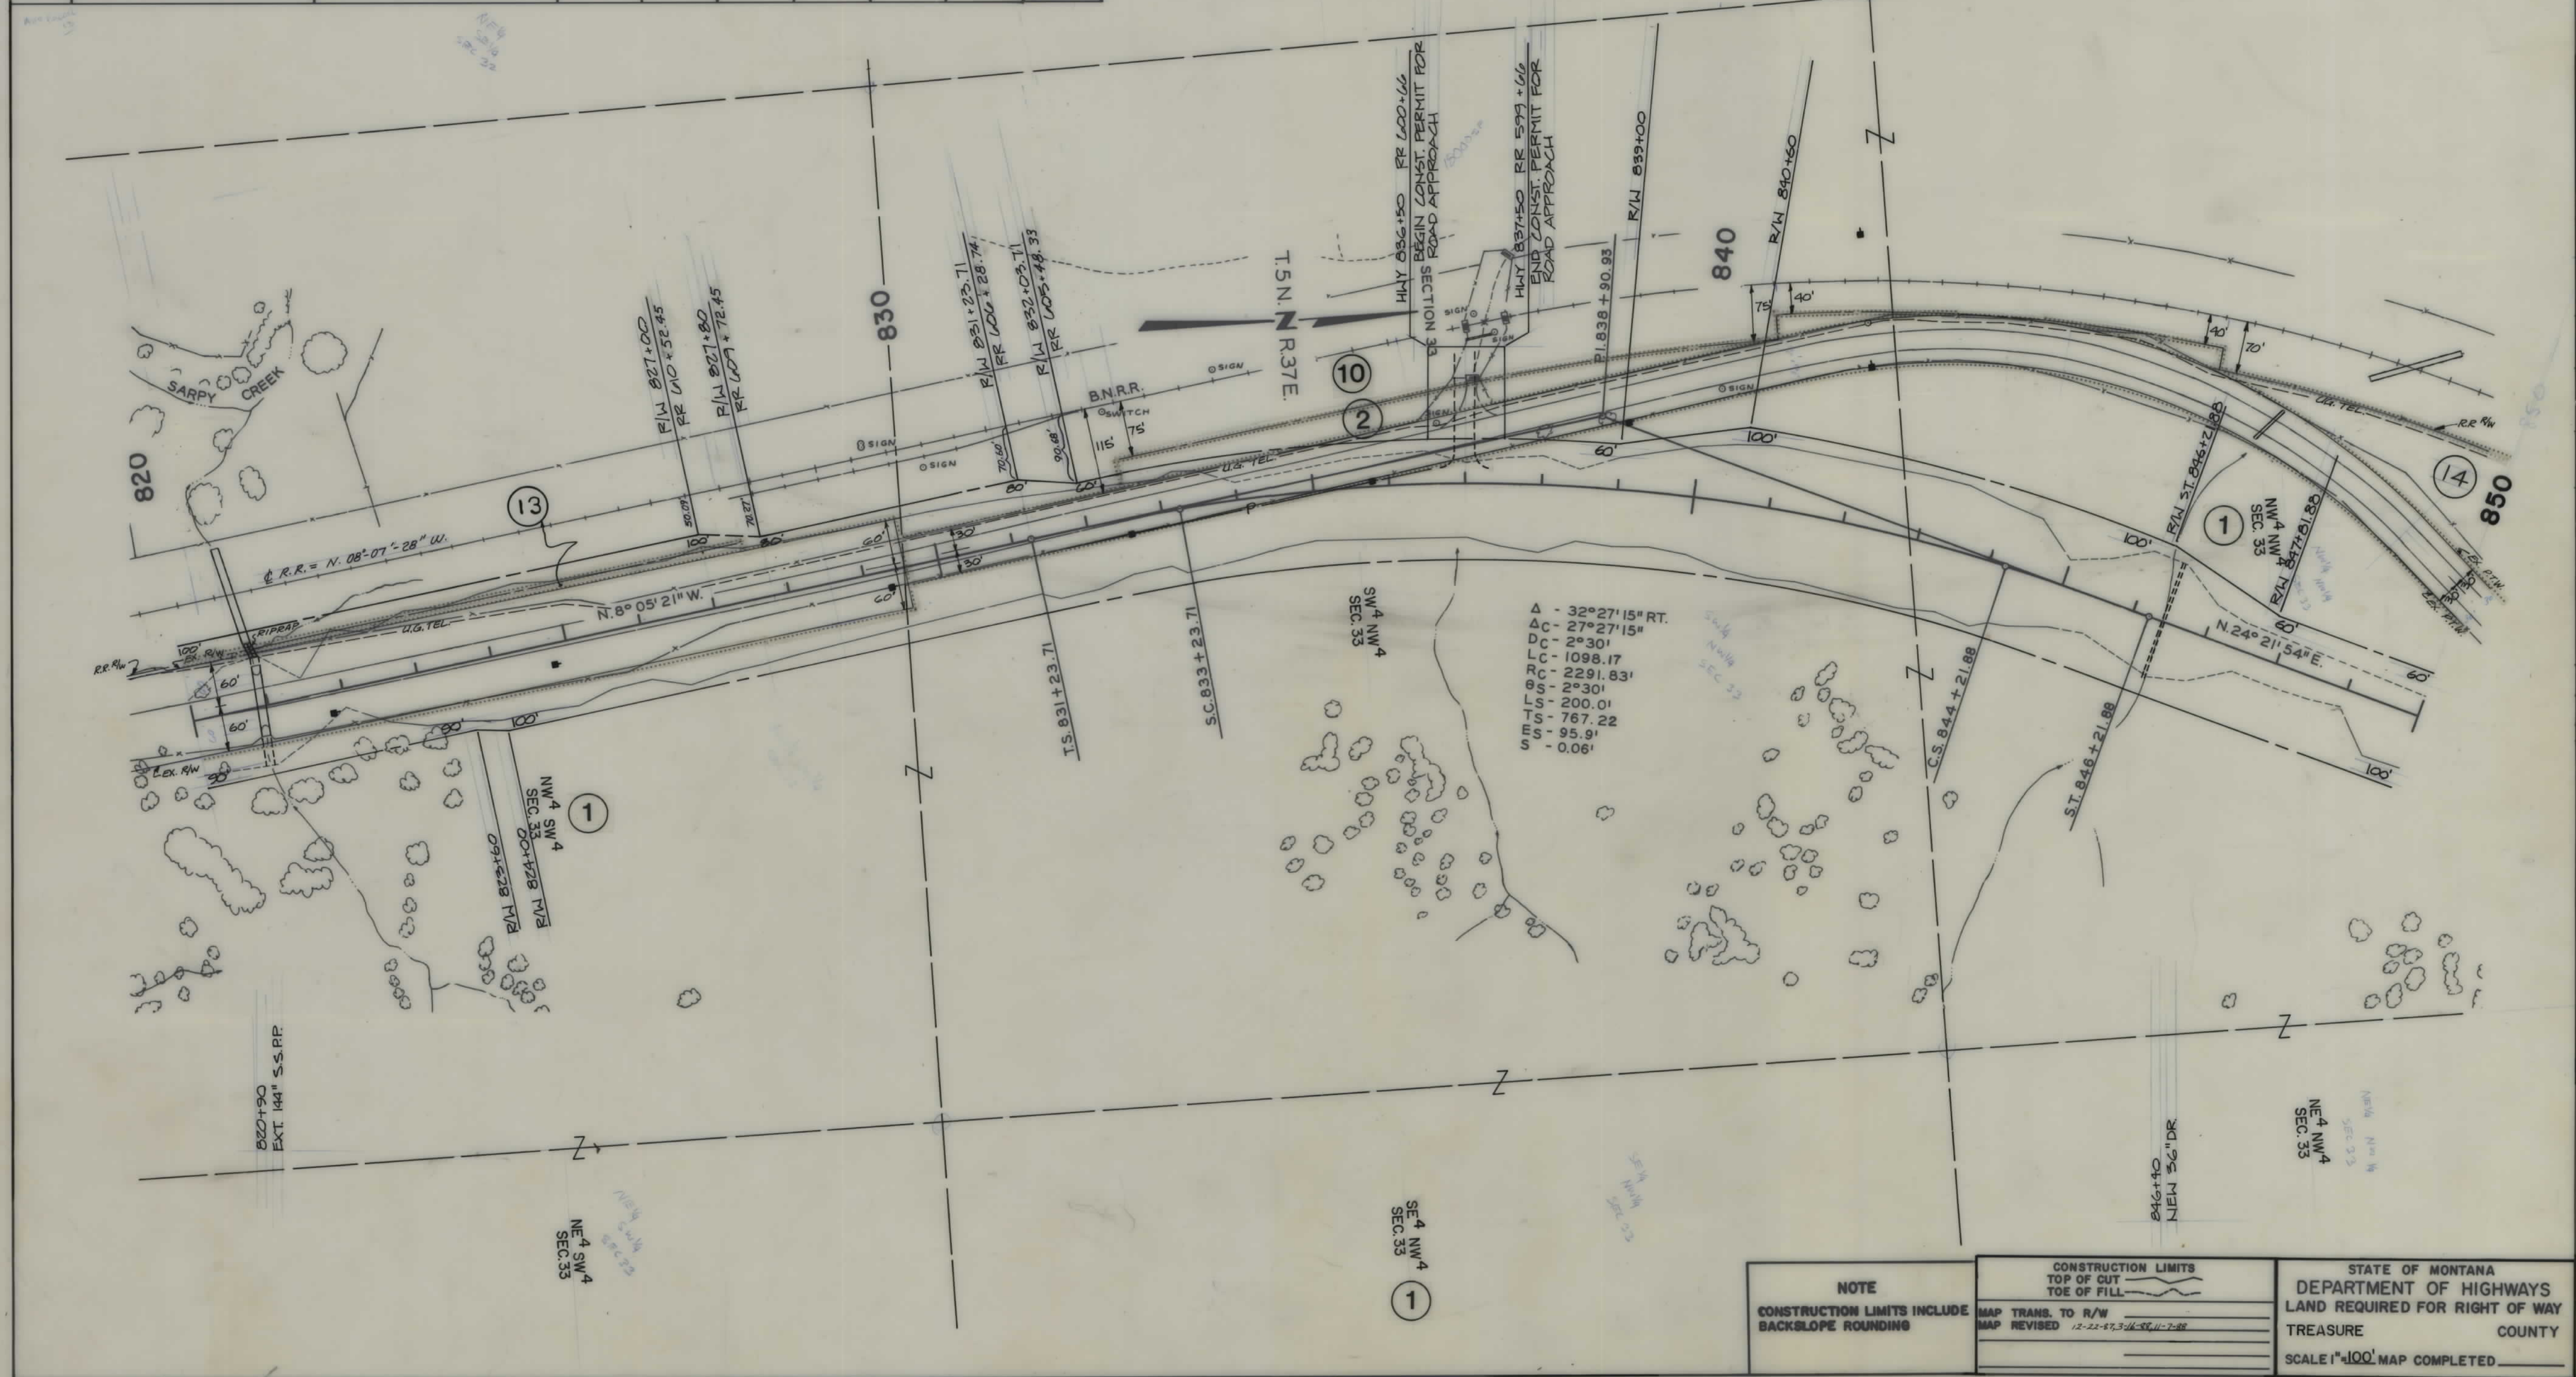


OWNERSHIPS									
PARCEL	NAME	ADDRESS	TOTAL AREA	GROSS R/W AREA	R.T.W. AREA	AREA TO BE ACQUIRED	REMAINDER		EASEMENT AREA
1	ROMINE LAND COMPANY, INC.	P.O. BOX 129, HYSHAM, MT. 59038				40.354c.	LEFT	RIGHT	1.46 AC.
3	M. BAR Y RANCH		SEE SHEET	NO. 15					
4	JOE F. WILLIAMS & ETHEL H. WILLIAMS		SEE SHEET	NO. 9					
10	BURLINGTON NORTHERN, INC.	176 E. 5TH ST., ST. PAUL, MN. 55101				1.96			0.70
14	LANCE D. LIND, ETAL	SARPY RT., HYSHAM, MT. 59038	SEE SHEET	NO. 6		0.85			
4A	JOE F. WILLIAMS, ET. UX.		SEE SHEET	NO. 9					
14A	LANCE D. LIND, ETAL	SARPY RT., HYSHAM, MT. 59038				* 0.15 AC.			

* PURCHASED BY TREASURE COUNTY IN THE NAME OF TREASURE COUNTY


863+00
TEL. CABLE X-ING
3' DEEP

STATE	PROJECT NUMBER	SHEET NO.	TOTAL SHEETS
MONTANA	CB-384-2(4)46	7	22

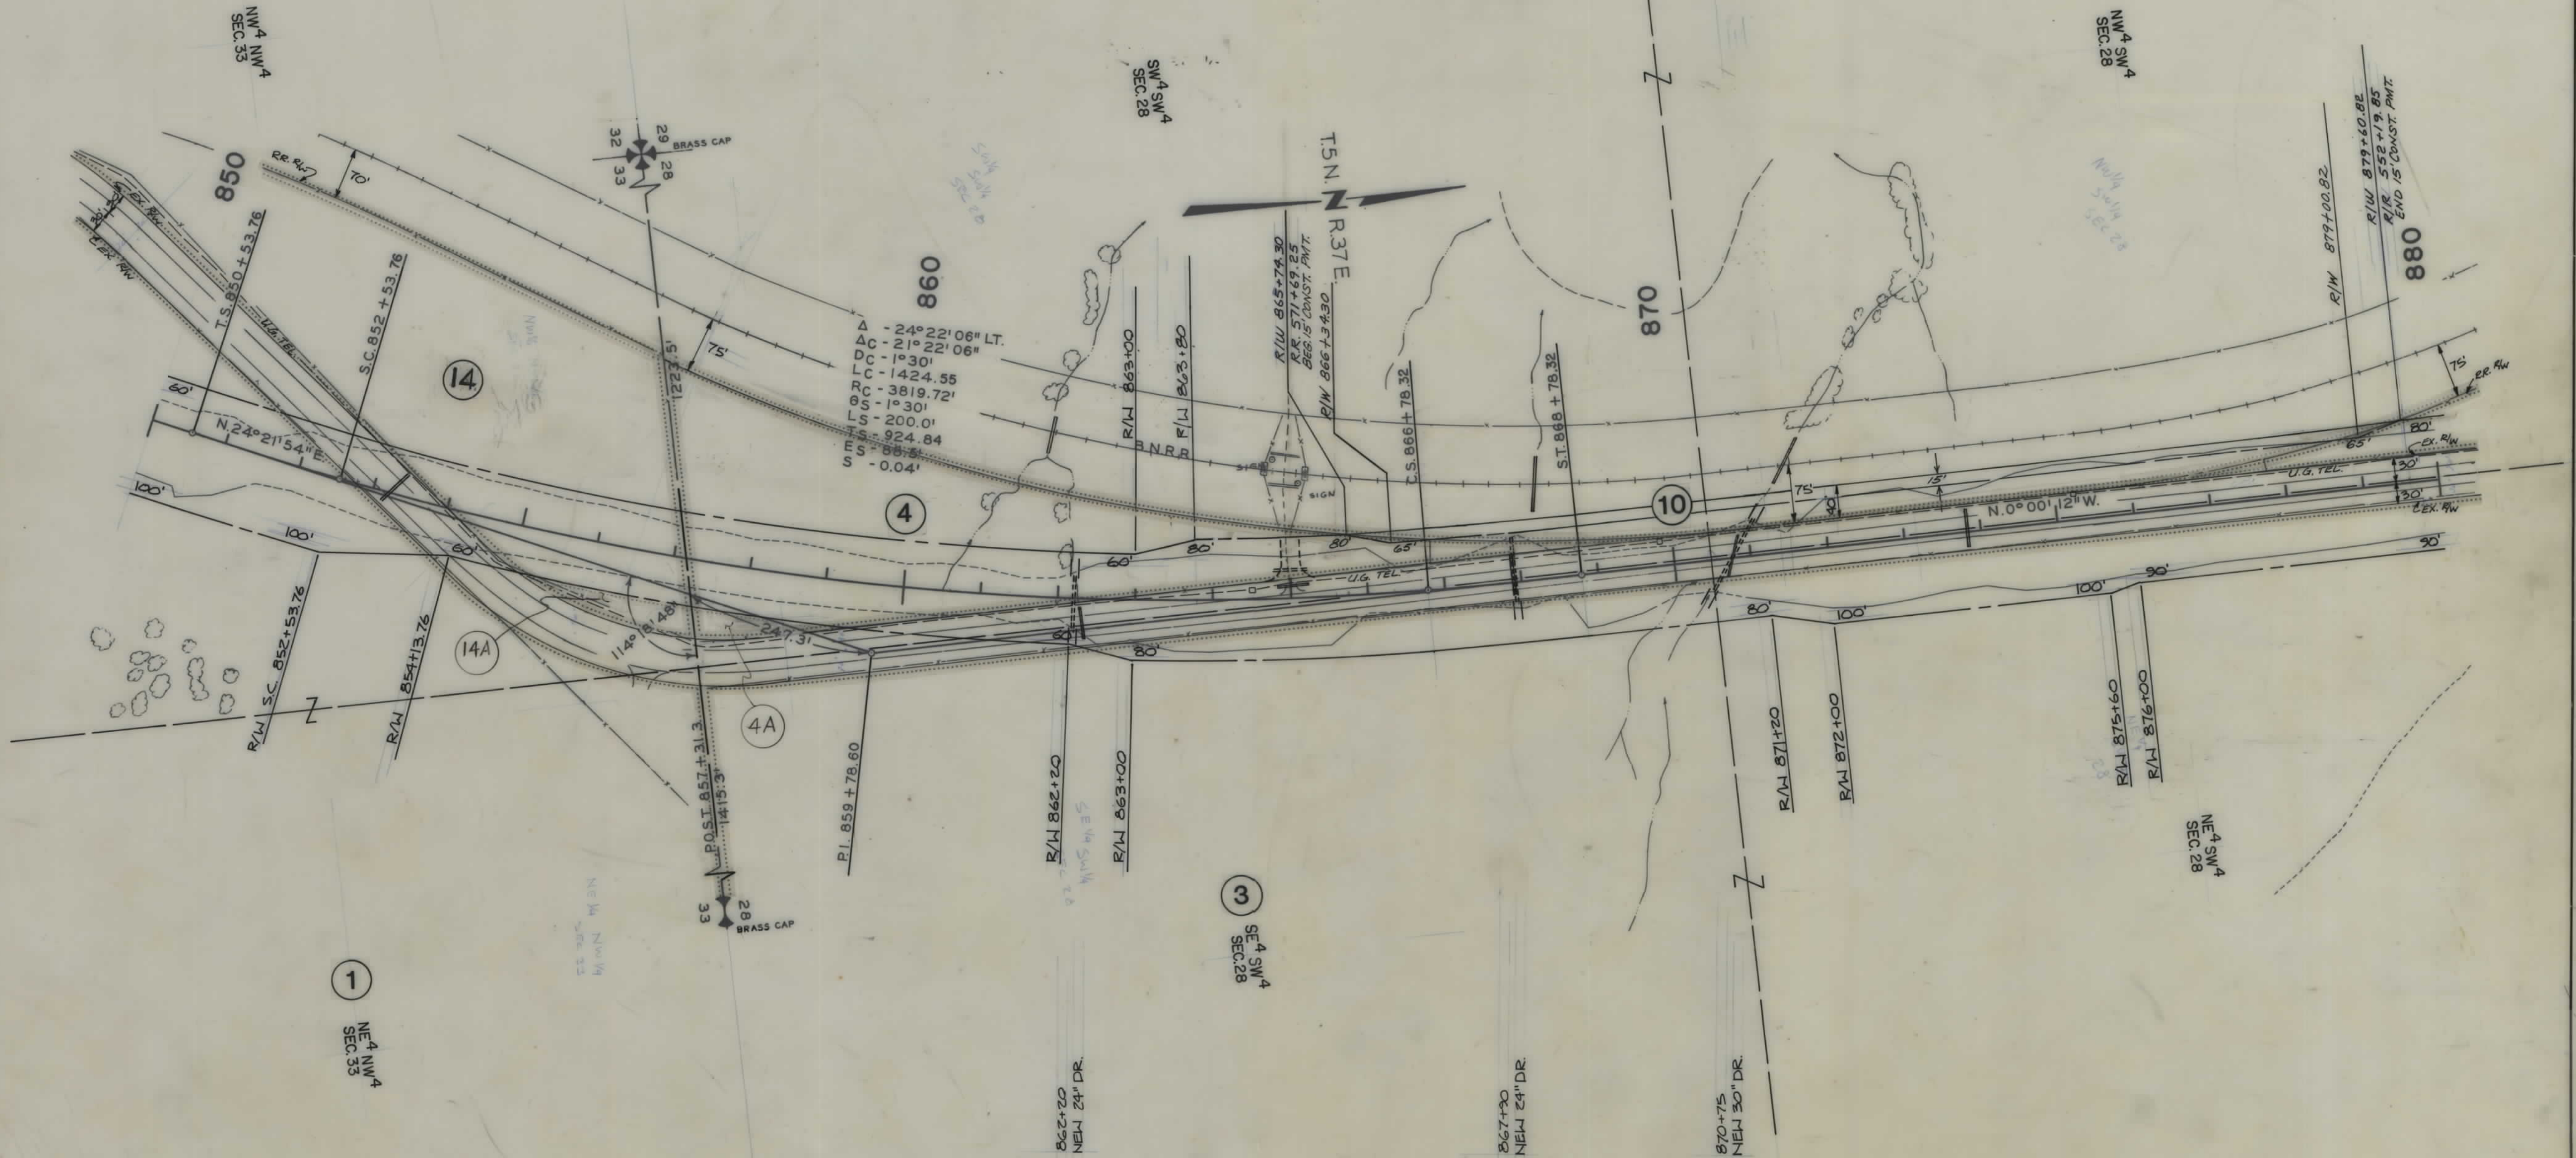

NOTE CONSTRUCTION LIMITS INCLUDE BACKSLOPE ROUNDING	CONSTRUCTION LIMITS TOP OF CUT TOE OF FILL	STATE OF MONTANA DEPARTMENT OF HIGHWAYS LAND REQUIRED FOR RIGHT OF WAY TREASURE COUNTY SCALE 1"=100' MAP COMPLETED
	MAP TRANS. TO R/W MAP REVISED 12-22-97, 1-6-98, 3-16-98, 5-26-98, 8-31-98 11-7-98, 2-22-99	

STATE	PROJECT NUMBER	SHEET	TOTAL
		NO.*	SHEETS
MONTANA	CB-384-2(4)46	16	22

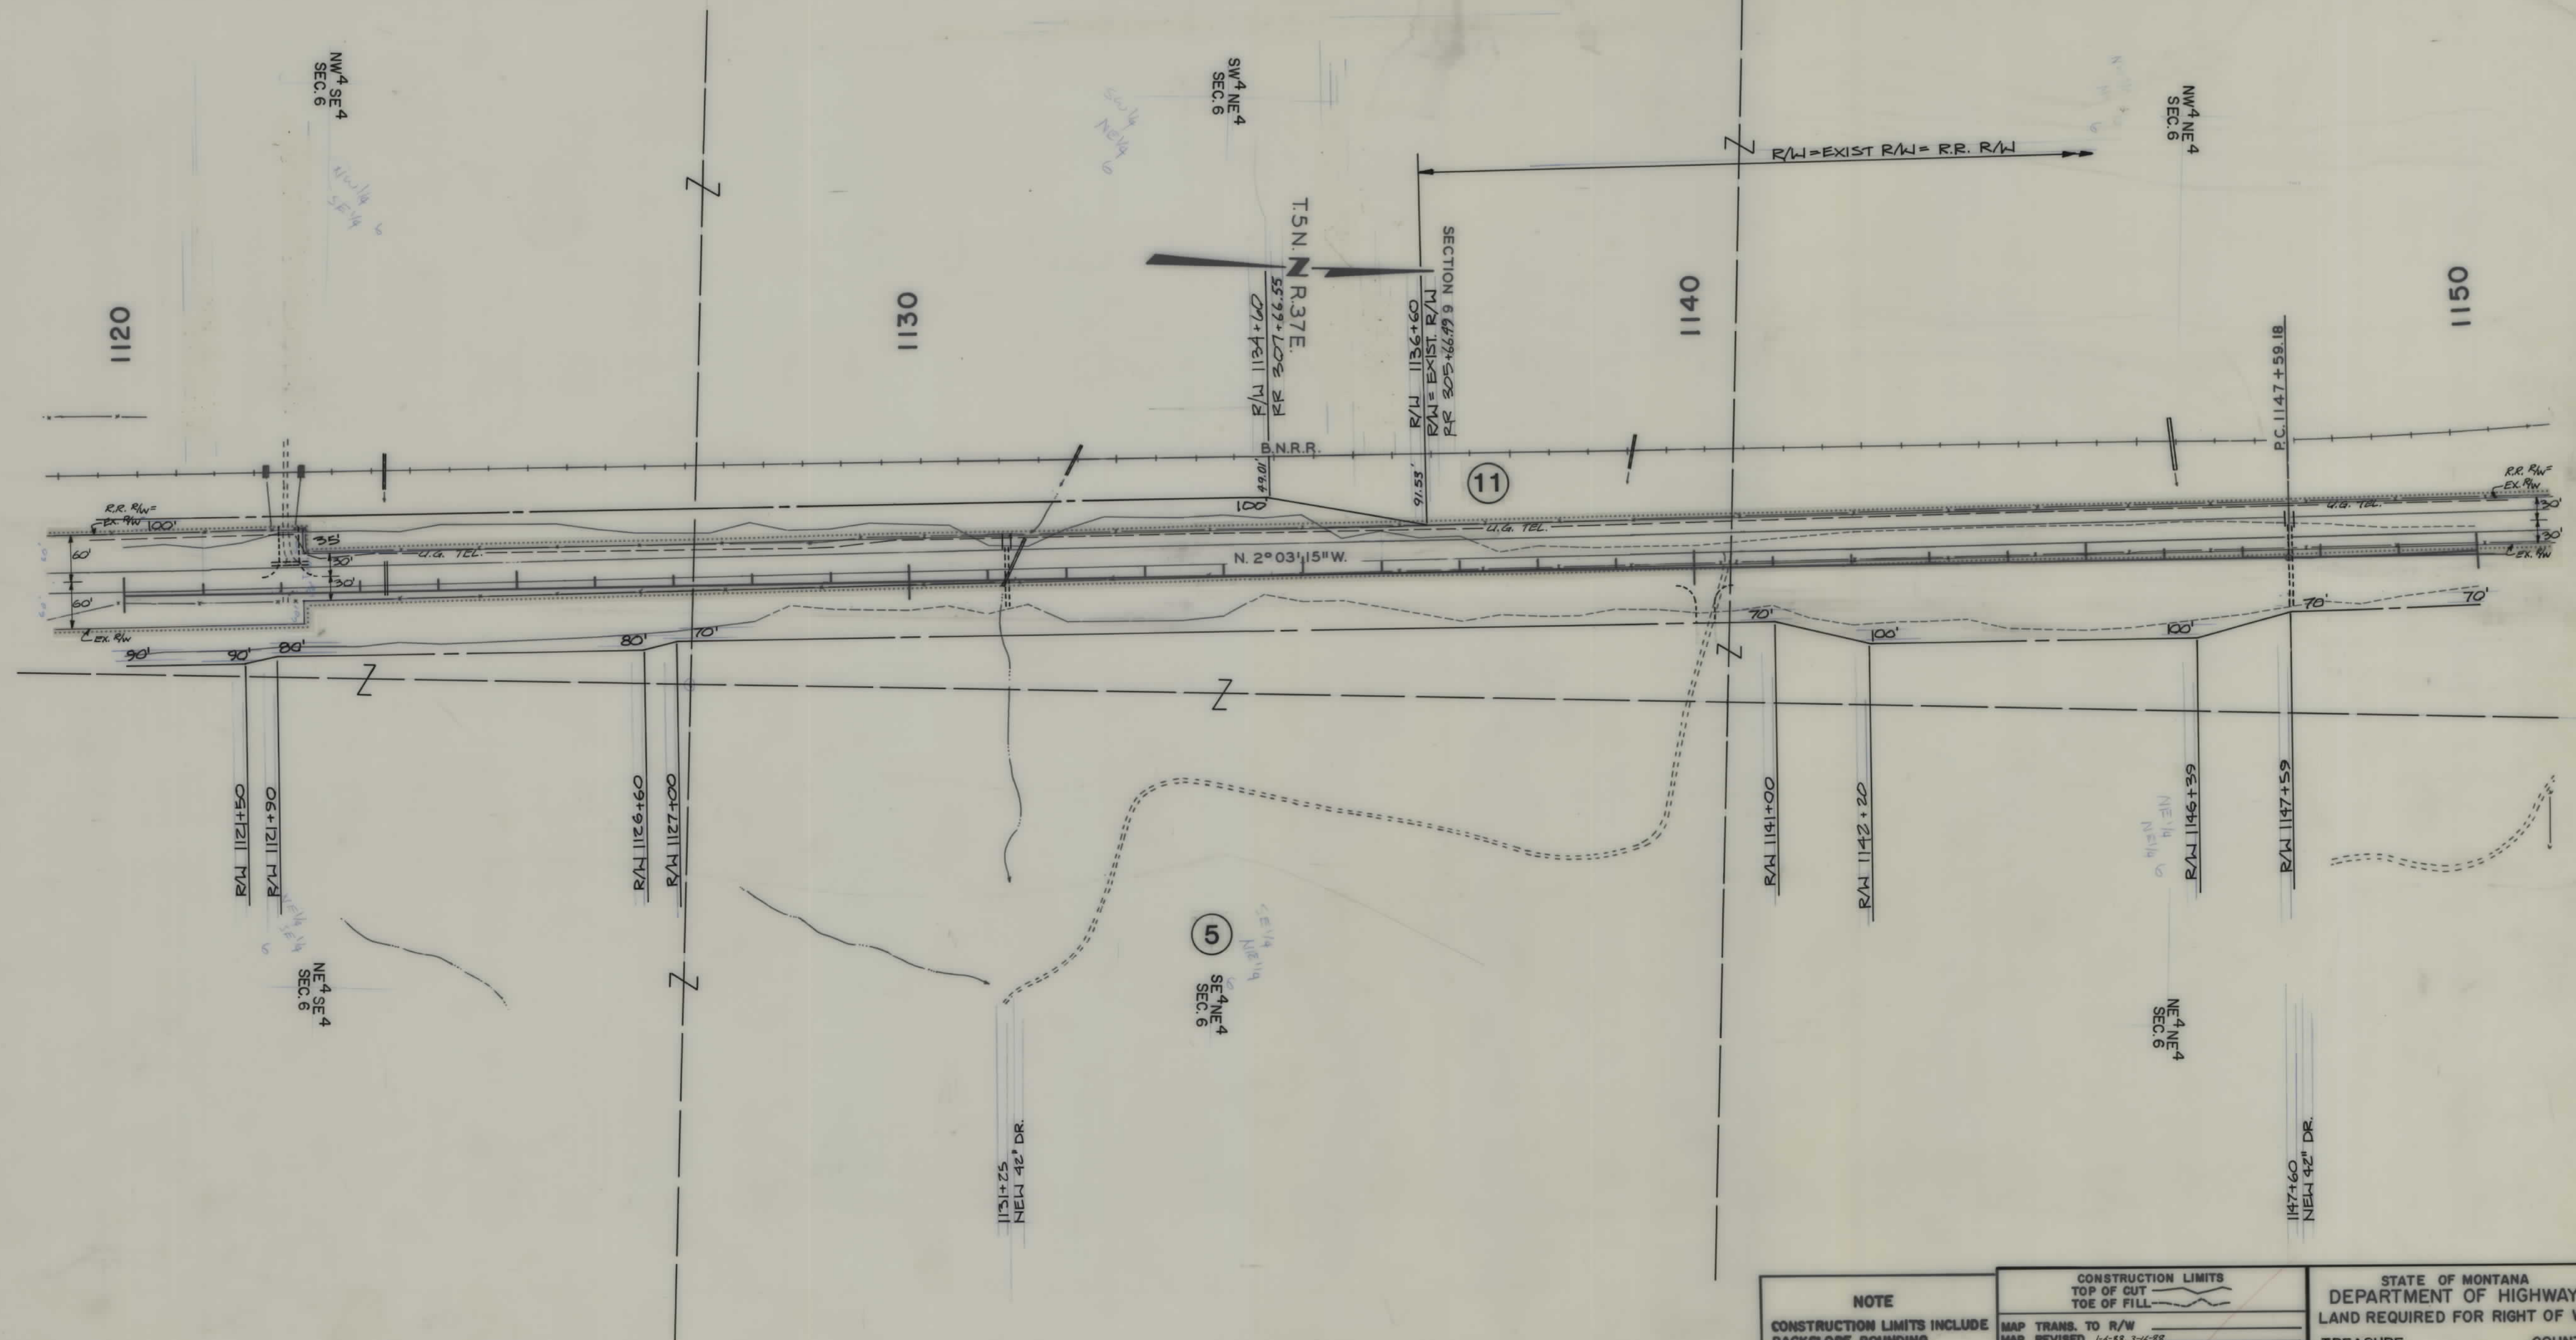[illegible]

NOTE
CONSTRUCTION LIMITS INCLUDE
BACKSLOPE ROUNDING

CONSTRUCTION LIMITS
TOP OF CUT _____
TOE OF FILL _____

MAP TRANS. TO R/W _____
MAP REVISED 1-6-88, 3-16-88

STATE OF MONTANA
DEPARTMENT OF HIGHWAYS
LAND REQUIRED FOR RIGHT OF WAY
TREASURE COUNTY
SCALE 1"=100' MAP COMPLETED _____

STATE	PROJECT NUMBER	SHEET	TOTAL
		NO.	SHEETS
MONTANA	CB-384-2(4)46	17	22

STATE	PROJECT NUMBER	SHEET	TOTAL
		NO.	SHEET
MONTANA	CB-384-2(4)46	22	22

