

PLANS

NOT


TO

SCALE

NASHUA - NORTH

INDEX

PARCEL NO.	OWNERSHIPS	SHEET NO.
1	NOELIS E. PETERSON	2-3
2	B-E RANCH, INC.	2-3-4
3	HENRY O. & SARAH T. KUECKS	3-4
4	LANE TWETEN	4-5
5	B-E RANCH, INC.	4-5
2-5	B-E RANCH, INC.	4
6	EARL DALEY	5-6-7-8
7	ALLOT. 2084 HELENA BROWN PAST HORSE	8
8	ALLOT. 4103 ROSEMARY JUNE SMITH	8-9
9	LAURA LENTZNER	9

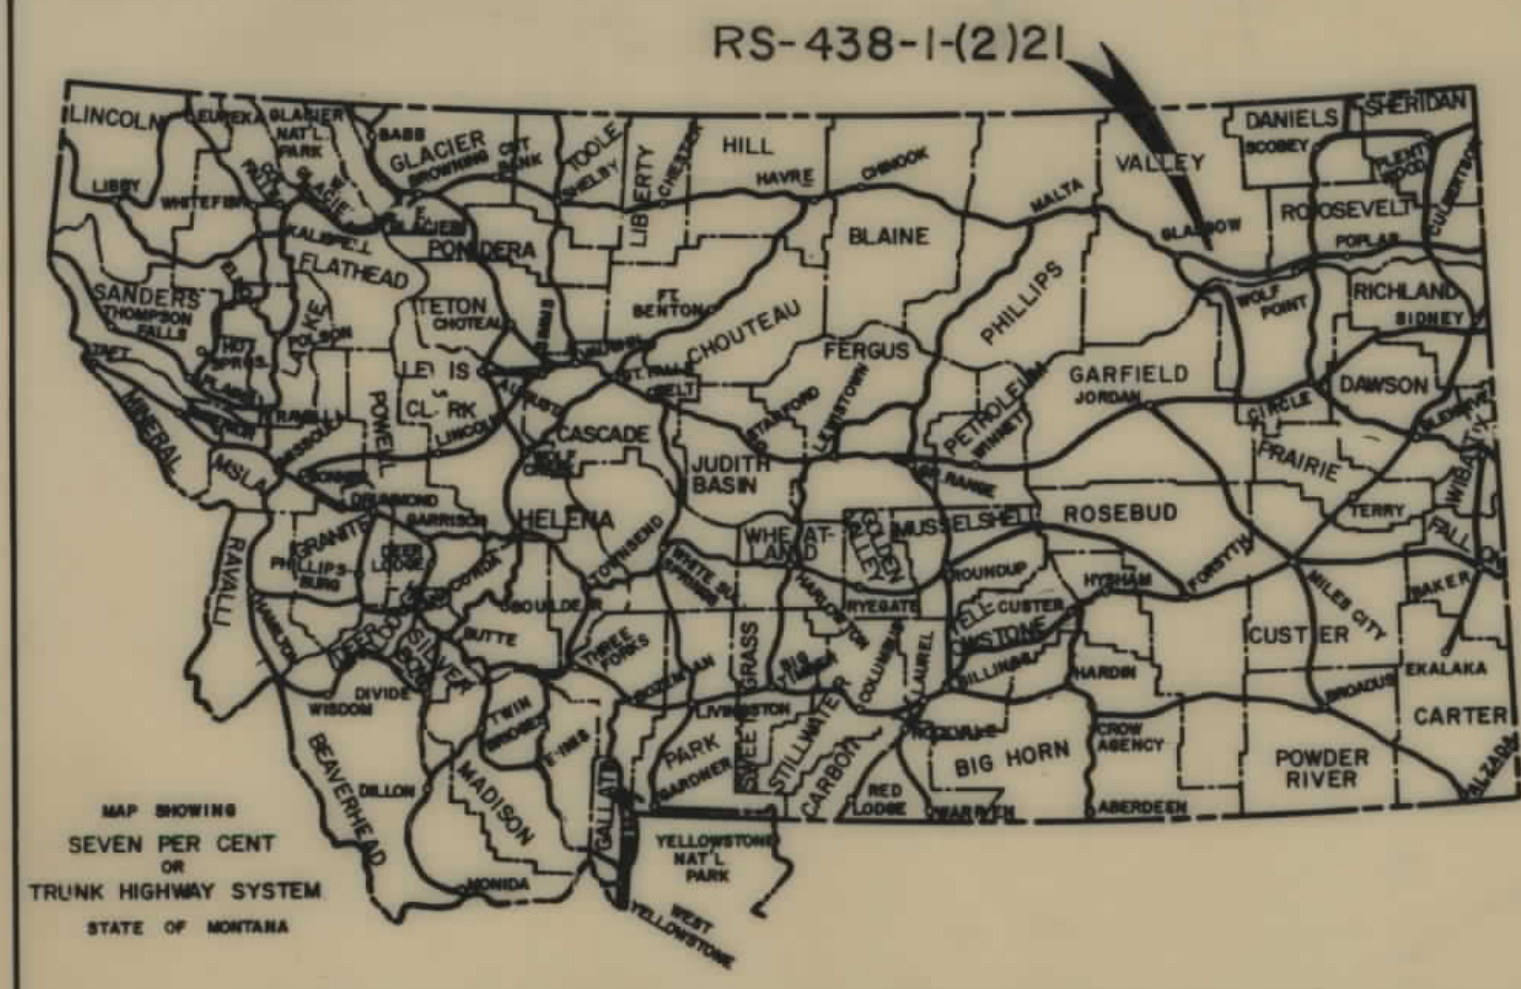


CONVENTIONAL SIGNS	
RIGHT OF WAY LINE	---
CENTERLINE (C) OR PROJECTED LINE	---
STK'D. CENTERLINE	---
PARCEL NUMBER	②
OWNERSHIP BOUNDARY	---
R/W USE EXISTING R/W LT OR RT	---
PRESENT TRAVELED WAY (R.T.W.)	---
R/W LINE FENCED	---
RAILROAD R/W	---
CONSTRUCTION LIMITS	CUT --- FILL ---
FENCE LINE	---
CONTROL OF ACCESS WITH FENCE	---
CONTROL OF ACCESS WITHOUT FENCE	---
GATE IN FENCE	---
CATTLE GUARD=24'	---
STATE & NATIONAL BORDER LINES	---
CITY OR TOWN LIMITS LINE	---
COUNTY LINE	---
RESERVATION LINE	---
TOWNSHIP & SECTION LINE	---
1/2 SECTION LINE	---
1/4 SECTION LINE	---
SECTION CORNER	FOUND UNFOUND
1/4 SECTION COR.	---
1/8 SECTION COR.	---
CENTER OF SECTION	---
TELEPHONE OR TELEGRAPH POLES IN PLACE	---
POWER POLES IN PLACE	---
TEL. OR TEL. OR POWER POLES TO BE MOVED	---
NEW PIPES	---
OLD PIPES IN PLACE	---
OUTLET DITCH	---
INLET DITCH	---
DITCHES	---
CHANNEL CHANGES	CH. CHZ ---
BRIDGE	---
RAILROADS	---

RELATED PROJECTS
ASSOCIATED PROJECT AGREEMENT NUMBERS

STATE OF MONTANA
DEPARTMENT OF HIGHWAYS
RIGHT OF WAY PLAN OF
FEDERAL AID PROJECT NO. RS-438-1(2)21 R/W
RS-438-1(1)21 CONST.
NASHUA - NORTH


3.79 MILES

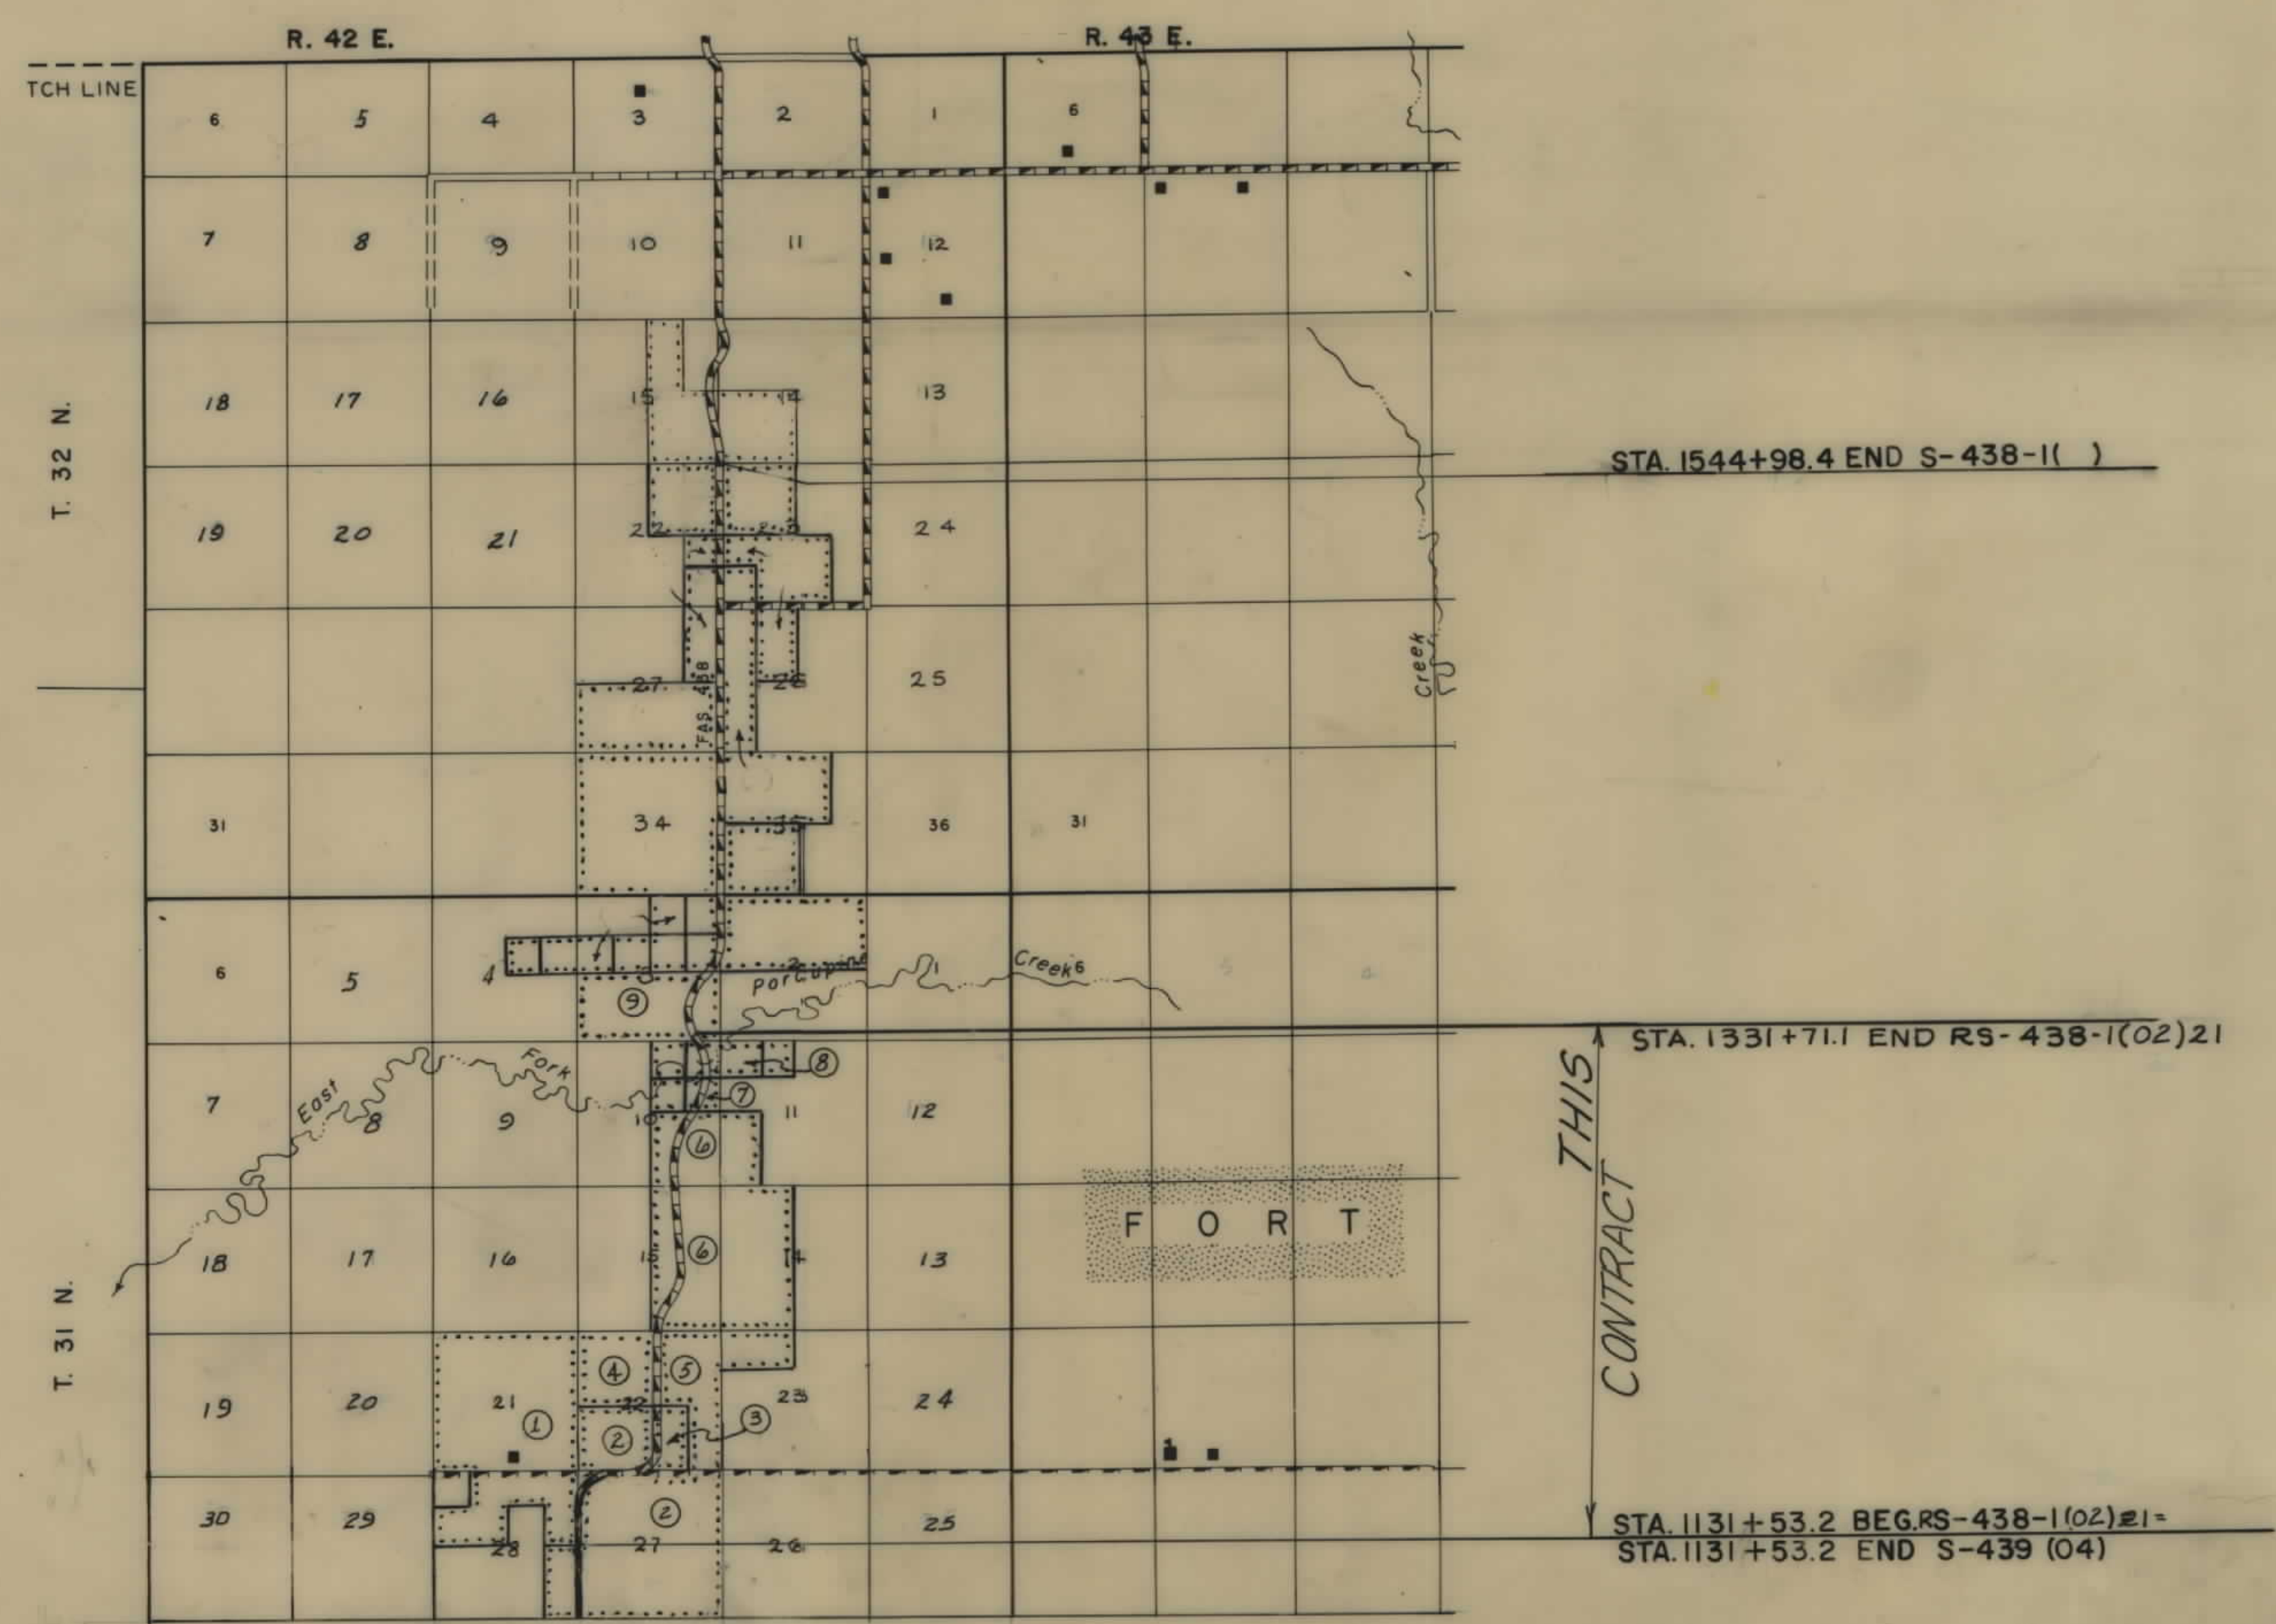

STATE OF MONTANA DEPARTMENT OF HIGHWAYS	
APPROVED: <i>January 28 1982</i> GARY J. WICKS DIRECTOR OF HIGHWAYS BY: <i>Stephen C. Kolagi</i> CHIEF PRECONSTRUCTION BUREAU	
U.S. DEPARTMENT OF TRANSPORTATION FEDERAL HIGHWAY ADMINISTRATION	
APPROVED: _____ DIVISION ADMINISTRATOR	_____ DATE

OWNERSHIPS									
PARCEL	NAME	ADDRESS	TOTAL AREA	GROSS R/W AREA	P.T.W. AREA	AREA TO BE ACQUIRED	REMAINDER		CONST. PERMIT AREA
							LEFT	RIGHT	
4	LANE THETEN	NASHUA, MONTANA	160.00	0.14	0	0.14	159.67	0	
5	B-E RANCH, INC.	NASHUA, MONTANA	1193.4 AC.	10.67	5.00	5.67	240	926.42	
6	EARL DALEY	NASHUA, MONTANA	SEE SHEET		8				
265	B-E RANCH, INC.	NASHUA, MONTANA	1193.4	24.94	10.76	14.18			3.61

STATE OF MONTANA	PROJECT NO.	SHEET NO.	TOTAL SHEETS
	S-438-1-(2)21	5	9

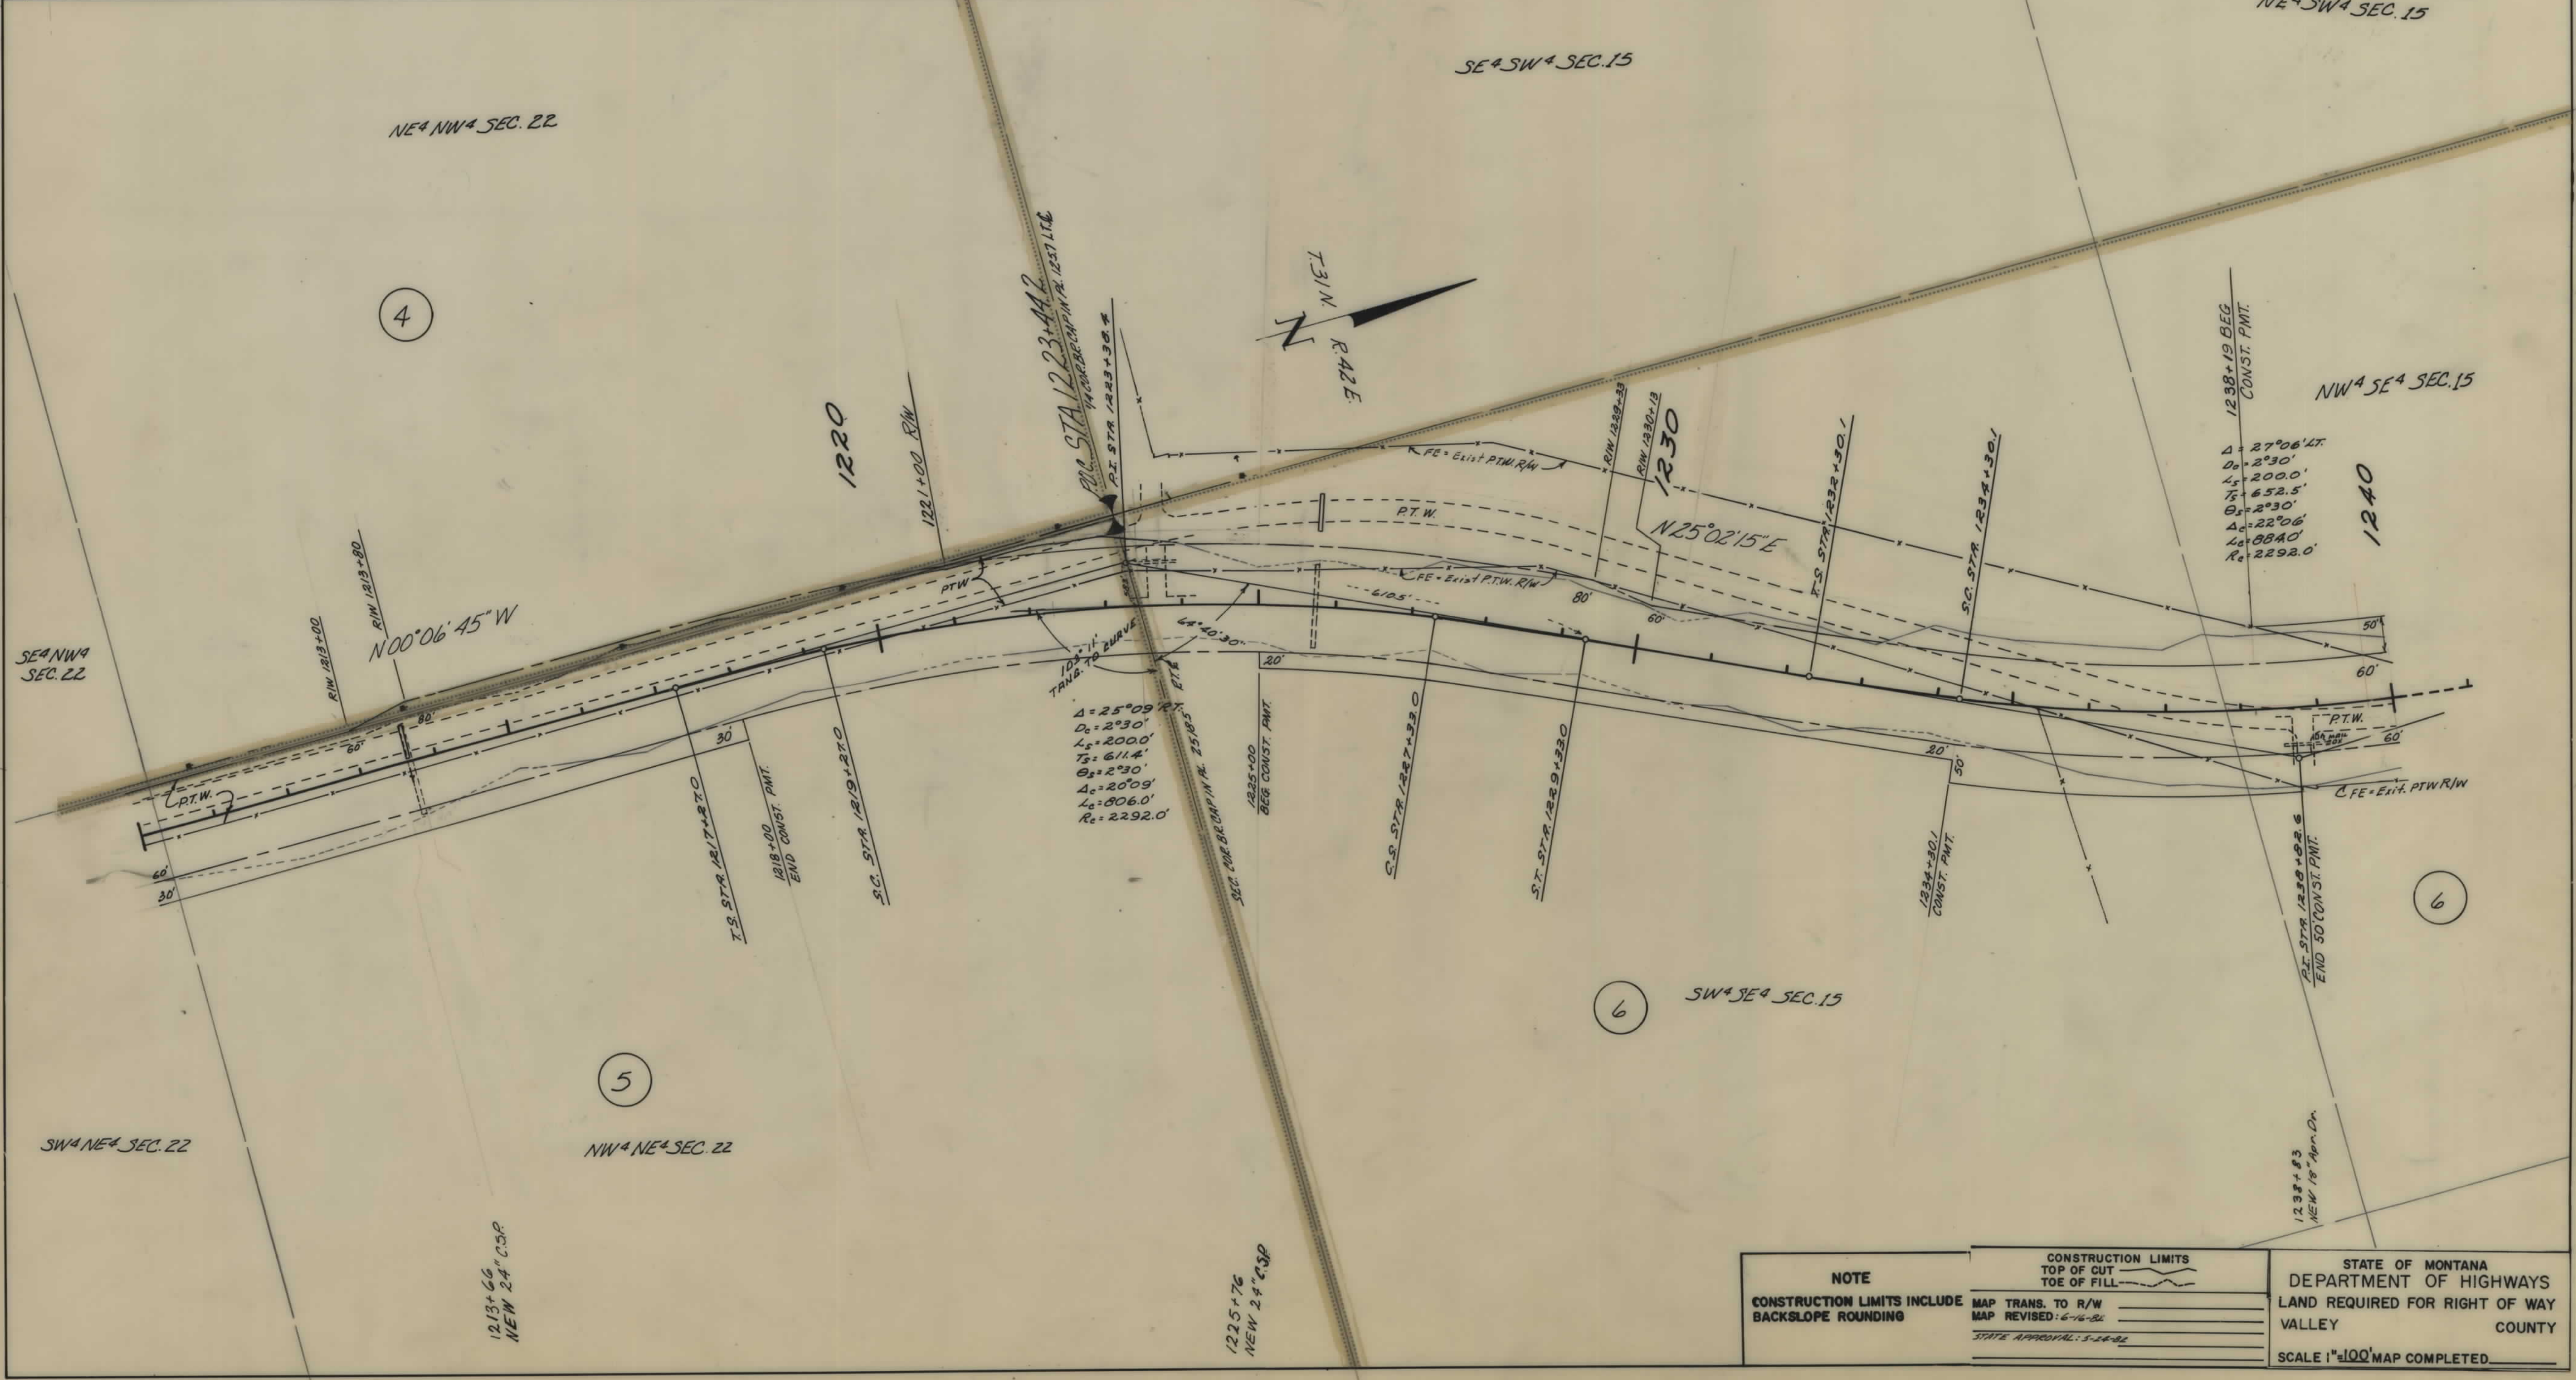

NOTE

CONSTRUCTION LIMITS INCLUDE BACKSLOPE ROUNDING

CONSTRUCTION LIMITS

TOP OF CUT

TOE OF FILL

MAP TRANS. TO R/W

MAP REVISED: 6-16-82

STATE APPROVAL: 5-24-82

STATE OF MONTANA

DEPARTMENT OF HIGHWAYS

LAND REQUIRED FOR RIGHT OF WAY

VALLEY COUNTY

SCALE 1"=100' MAP COMPLETED

