


PLANS

NOT

TO

SCALE

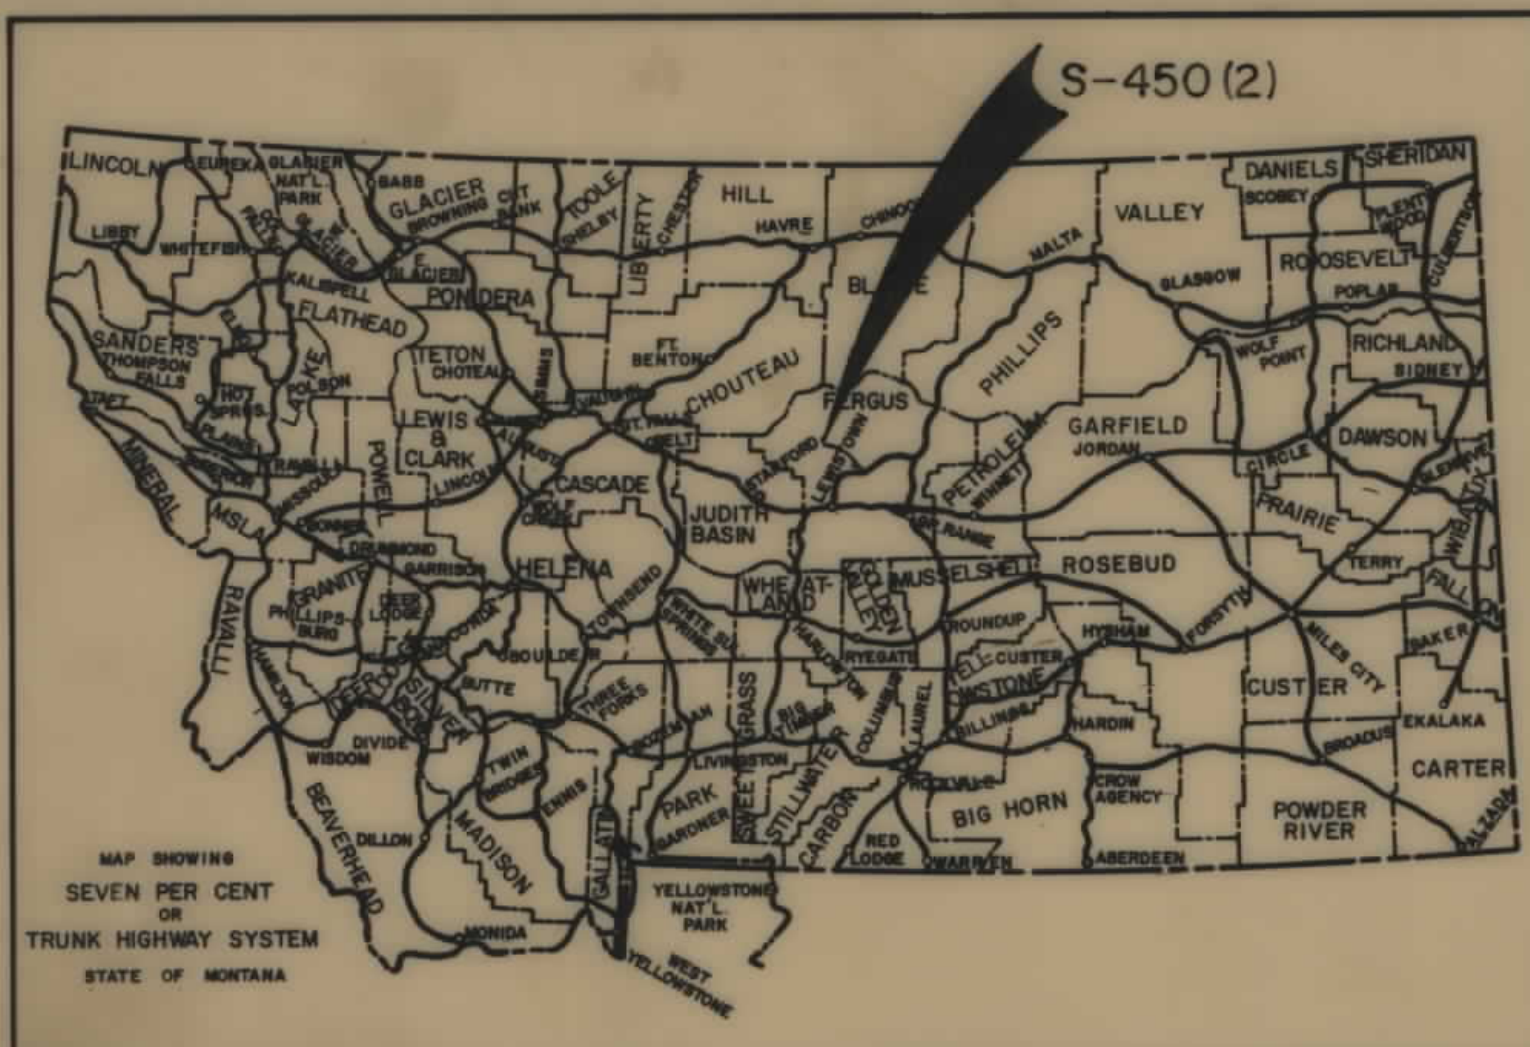

STATE OF MONTANA
DEPARTMENT OF HIGHWAYS
RIGHT OF WAY PLAN OF
FEDERAL AID PROJECT NO. RS-450(2) R/W
S-450(1) CONST.
DENTON - NORTH
6.5 MILES



FED. ROAD DIST. NO.	STATE OF	FED. AID PROJECT NUMBERS		STATE NO.	SHEET NO.	TOTAL SHEETS
		CONST. NO.	R/W NO.			
8	MONTANA		RS-450(2)	3450-02	1	14

DENTON - NORTH

INDEX		
PARCEL NO.	OWNERSHIPS	SHEET NO.
1	EULA DORIS NOBLITT	2, 3, 4
2	CHARLES A. SKARDA	2
3	GEORGE & MYRTLE SKARDA	2, 3
4	VIRGINIA I. KNOX	3, 4
5	LYLE V. & TRUMAN C. CLEVELAND, C/D	
	JOSEPH A. & DOROTHY SPIKA	4, 5
6	FERGUS COUNTY, MONTANA	4
7	OWEN & VIRGINIA KNOX	4, 5
8	E. HARMS, C/O BONNIE MAY ALLEN	5, 6
9	BETTY CRABTREE, et al.	6, 7, 8, 9
10	H. E. ROOT, C/O DENNIS MOSSEY	7, 8
11	ALTON FARMS INC.	8, 9, 10
12	GOLDA LEININGER	9, 10, 11, 12
13	MYRTLE BRINLEY	10
14	ALTON FARMS INC.	11
15	ALTON FARMS INC.	12, 13
16	MATT REICHMUTH	13, 14

CONVENTIONAL SIGNS

RIGHT OF WAY LINE	---
CENTERLINE (C) OR PROJECTED LINE	---
STK'D. CENTERLINE	---
PARCEL NUMBER	②
OWNERSHIP BOUNDARY	---
R/W USE EXISTING R/W LT OR RT	---
PRESENT TRAVELED WAY (RTW)	---
R/W LINE FENCED	---
RAILROAD R/W	---
CONSTRUCTION LIMITS	CUT --- FILL ---
FENCE LINE	---
CONTROL OF ACCESS WITH FENCE	---
CONTROL OF ACCESS WITHOUT FENCE	---
GATE IN FENCE	---
CATTLE GUARD=24'	---
STATE & NATIONAL BORDER LINES	---
CITY OR TOWN LIMITS LINE	---
COUNTY LINE	---
RESERVATION LINE	---
TOWNSHIP & SECTION LINE	---
1/2 SECTION LINE	---
1/4 SECTION LINE	---
SECTION CORNER	FOUND UNFOUND
1/4 SECTION COR.	---
1/16 SECTION COR.	---
CENTER OF SECTION	---
TELEPHONE OR TELEGRAPH POLES IN PLACE	---
POWER POLES IN PLACE	---
TEL. OR TEL. OR POWER POLES TO BE MOVED	---
NEW PIPES	---
OLD PIPES IN PLACE	---
OUTLET DITCH	---
INLET DITCH	---
DITCHES	---
CHANNEL CHANGES	CH. CHZ ---
BRIDGE	---
RAILROADS	---

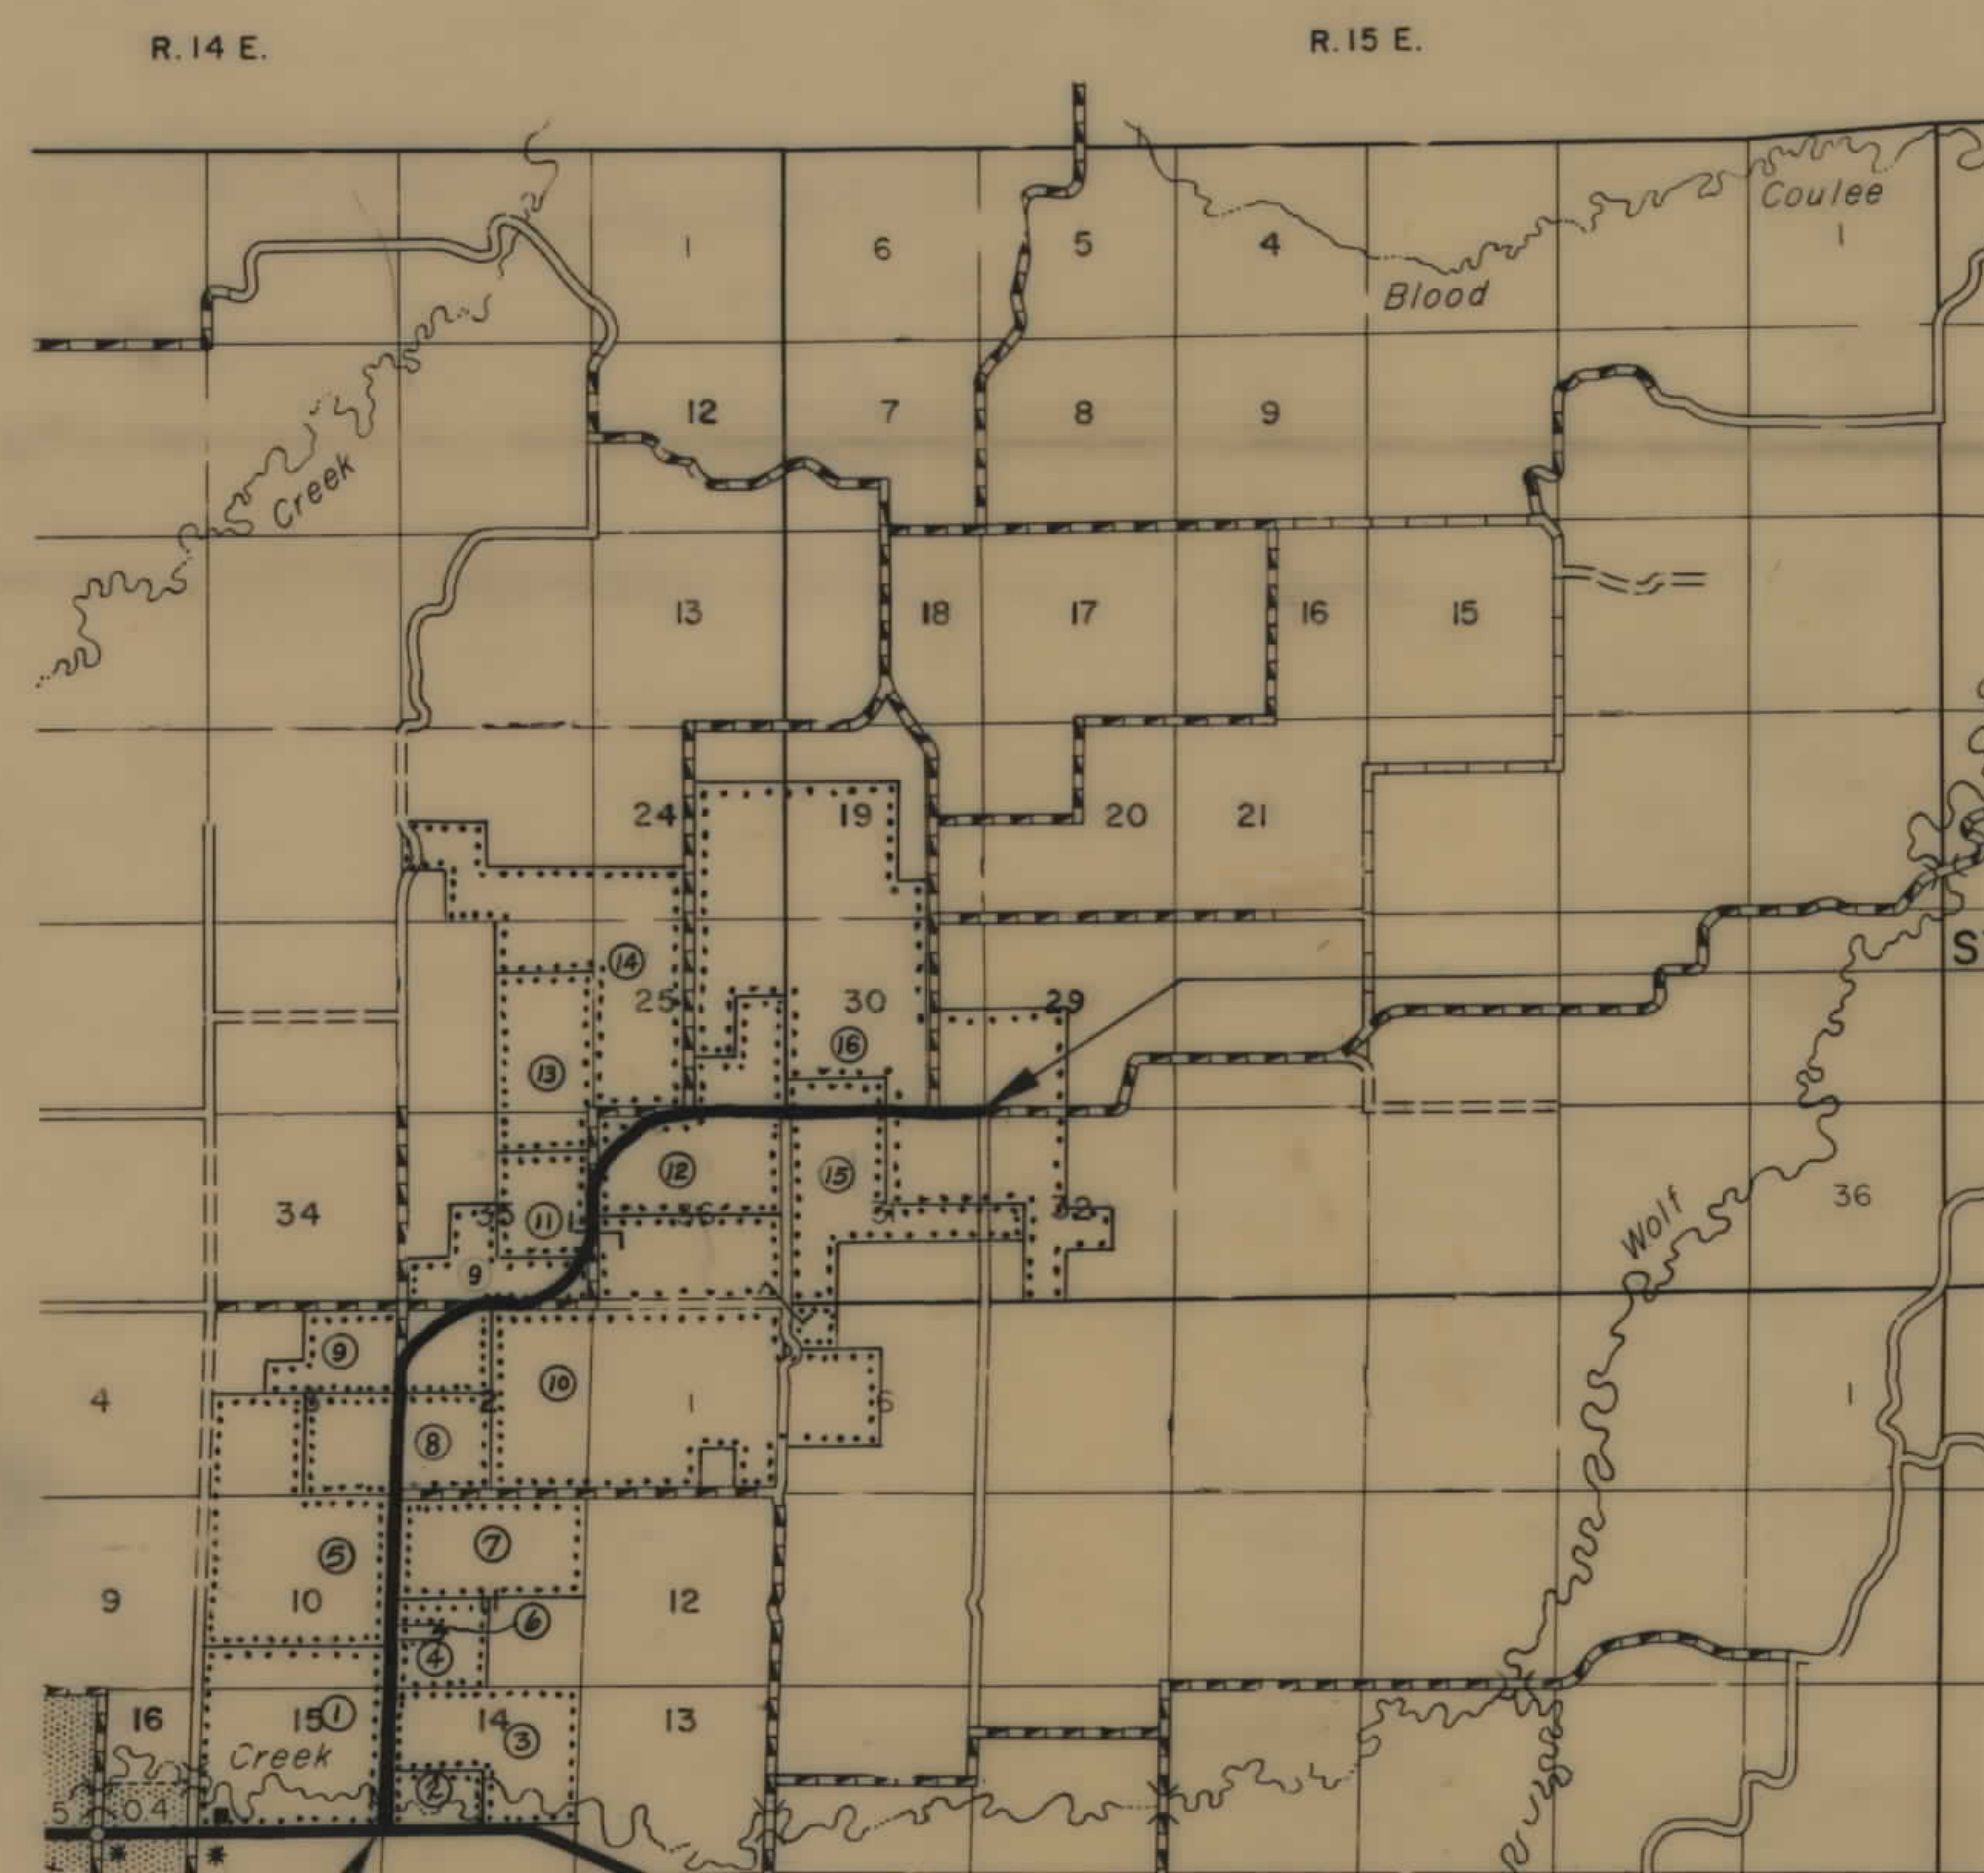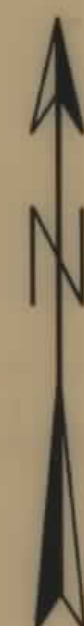

STA. 0+00 BEG. RS-450(2) R/W
STA. 52+98.8 S-342(6)


STATE OF MONTANA DEPARTMENT OF HIGHWAYS	
APPROVED: 8-8 19 74 H. J. ANDERSON DIRECTOR OF HIGHWAYS BY: [Signature] ADMINISTRATOR ENGINEERING DIVISION	
U.S. DEPARTMENT OF TRANSPORTATION FEDERAL HIGHWAY ADMINISTRATION	
APPROVED:	
DIVISION ENGINEER	DATE

8-15-74 4-10-75
5-29-75

S-450(1)

OWNERSHIPS									
PARCEL	NAME	ADDRESS	TOTAL AREA	GROSS R/W AREA	R.T.W. AREA	AREA TO BE ACQUIRED	REMAINDER		CONST. PERMIT AREA
							LEFT	RIGHT	
1	EULA DORIS NOBLITT	DENTON, MONTANA	622.0 AC.	9.9 AC.	3.6 AC.	6.3 AC.	612.1 AC.		.62 AC.
4	VIRGINIA I. KNOX	" "	150.0 AC.	7.1 AC.	1.0 AC.	5.3 AC.		150.9 AC.	
6	FERGUS COUNTY, MONTANA	" "	2.51 AC.	0.4 AC.	0	0.4 AC.		2.11 AC.	
5	L.V. & T.C. CLEVELAND, C/D	" "	SEE	SHEET	#	5			
7	JOSEPH A. & DOROTHY SPIKA	" "	"	"	"	5			
	OWEN & VIRGINIA KNOX	" "	"	"	"	5			


FED. ROAD DIST. NO.	STATE OF MONTANA	FED. AID PROJECT NUMBERS		STATE NO.	SHEET NO.	TOTAL SHEETS
		CONST. NO.	R/W NO.			
8			RS-450(2)	3450-02	4	14

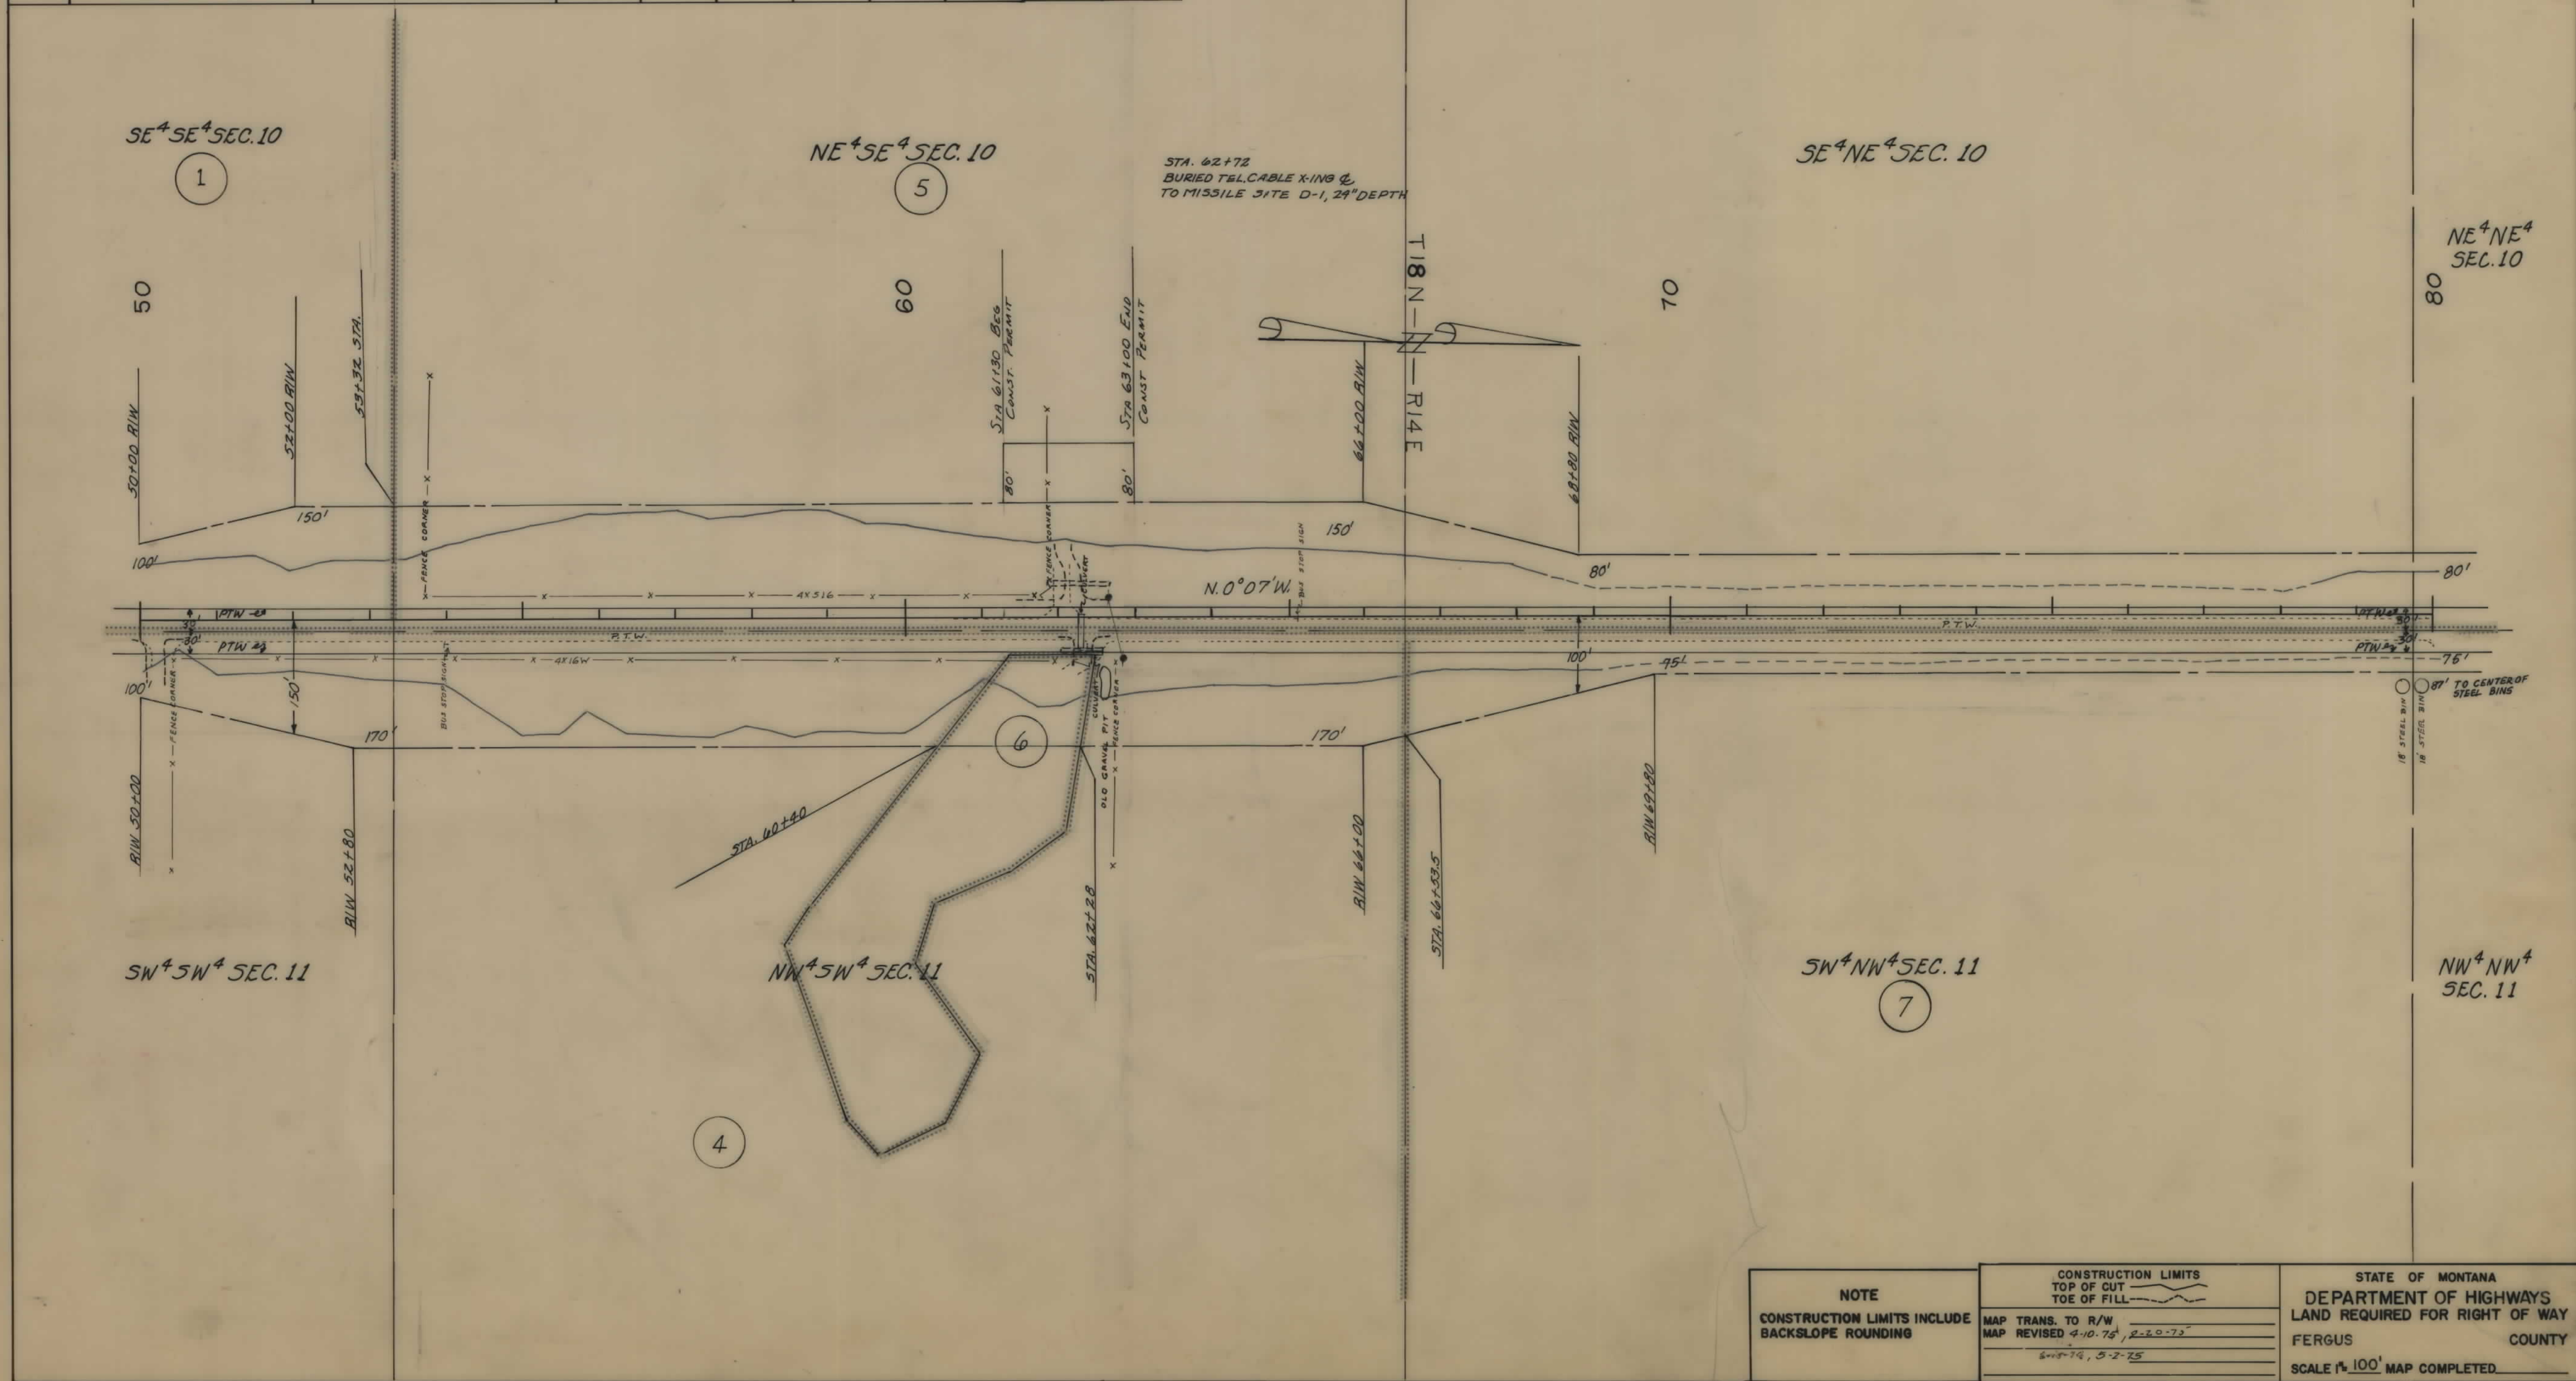

NOTE	CONSTRUCTION LIMITS		STATE OF MONTANA DEPARTMENT OF HIGHWAYS LAND REQUIRED FOR RIGHT OF WAY FERGUS COUNTY SCALE 1" = 100' MAP COMPLETED
	TOP OF CUT	TOE OF FILL	
CONSTRUCTION LIMITS INCLUDE BACKSLOPE ROUNDING	MAP TRANS. TO R/W	MAP REVISED 4-10-75, 2-20-75	
	8-10-75, 5-2-75		


OWNERSHIPS									
PARCEL	NAME	ADDRESS	TOTAL AREA	GROSS R/W AREA	P.T.W. AREA	AREA TO BE ACQUIRED	REMAINDER		CONST. PERMIT AREA
							LEFT	RIGHT	
5	LYLEV. & TRUMAN C. CLEVELAND	DENTON, MONTANA	640.0 AC.	11.4 AC.	2.7 AC.	8.7 AC.	628.6 AC.		0.3 AC.
7	C/O JOSEPH A. & D. SPIKA	"	320.0 AC.	3.8 AC.	1.8 AC.	2.0 AC.		3/16.2 AC.	
8	OWEN & VIRGINIA KNOX	"							
	ELIZABETH HARMS, C/O	"							
	BONNIE MAY ALLEN	"	SEE	SHEET	#	6			

FED. ROAD DIST. NO.	STATE OF	FED. AID PROJECT NUMBERS		STATE NO.	SHEET NO.	TOTAL SHEETS
8	MONTANA	CONST. NO.	R/W NO.			
			RS-450(2)	3450-02	5	14

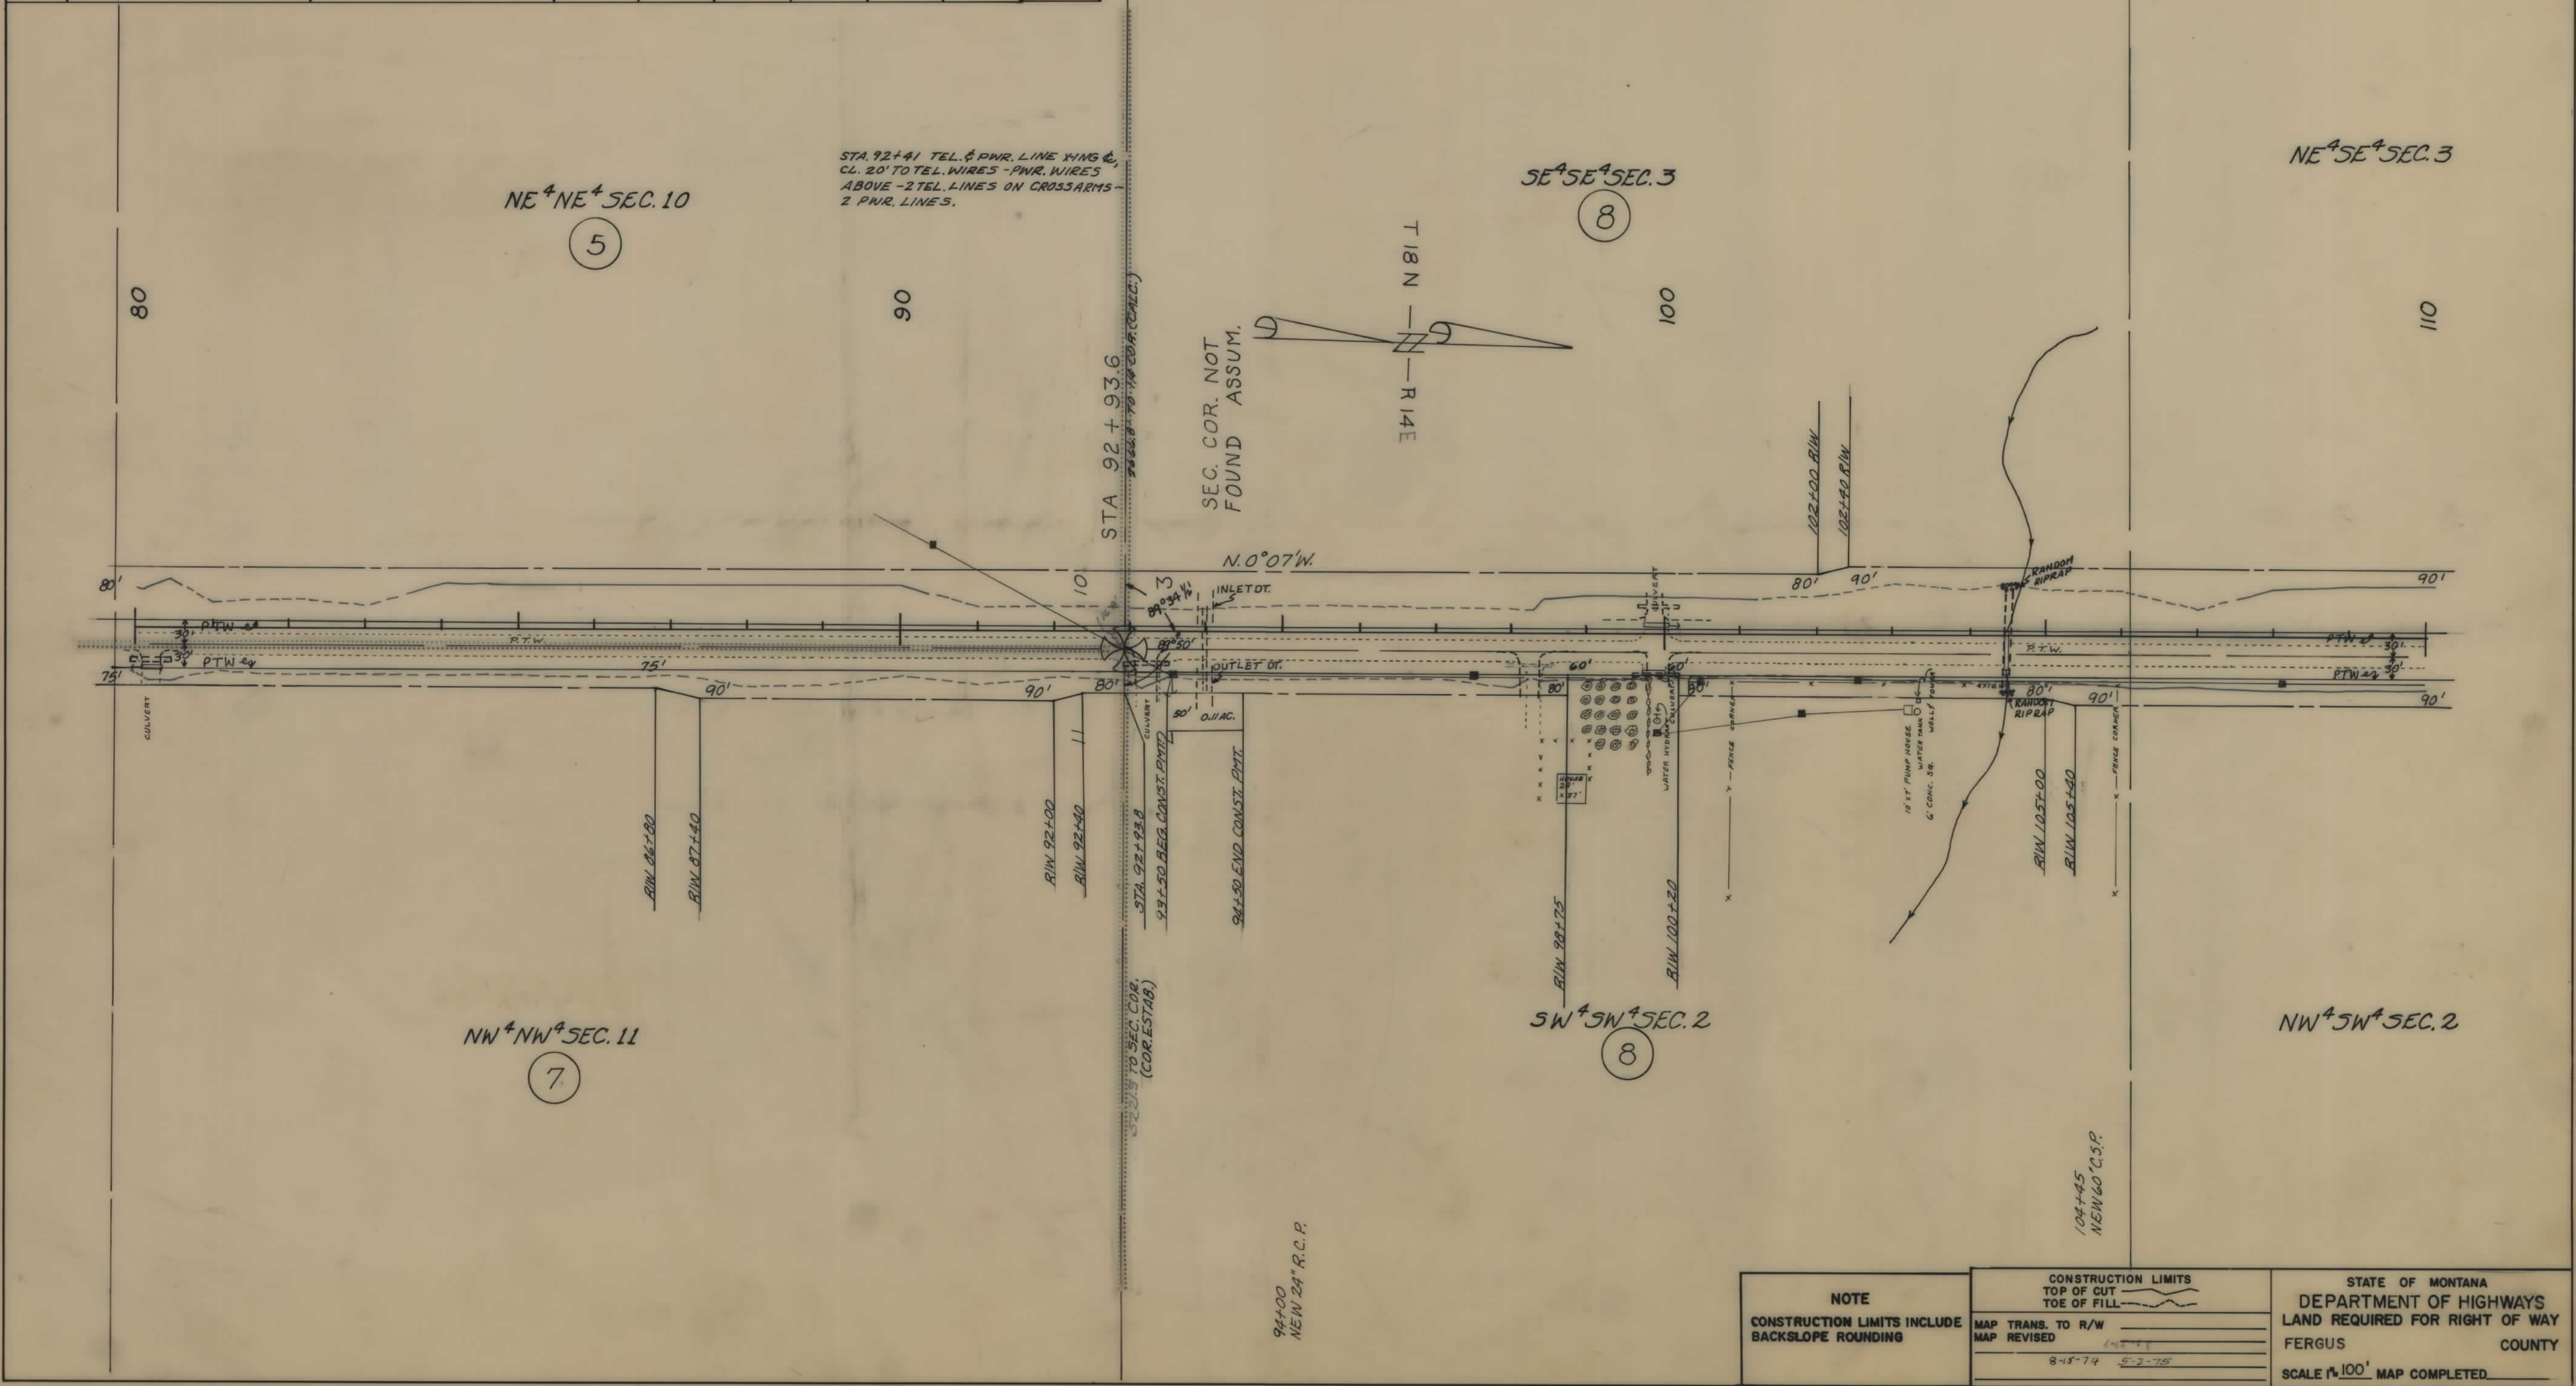

OWNERSHIPS								
PARCEL	NAME	ADDRESS	TOTAL AREA	GROSS R/W AREA	P.T.W. AREA	AREA TO BE ACQUIRED	REMAINDER LEFT	REMAINDER RIGHT
9	BETTY CRABTREE, et. al.	DENTON, MONTANA	3.66	3.66	#	9		
10	HAROLD & EMILY ROOT	" "	3.55	3.55	#	8		
	C/O DENNIS MOSSEY	" "						

FED. ROAD DIST. NO.	STATE OF MONTANA	FED. AID PROJECT NUMBERS		STATE NO.	SHEET NO.	TOTAL SHEETS
		CONST. NO.	R/W NO.			
8			RS-450(2)	3450-02	7	14

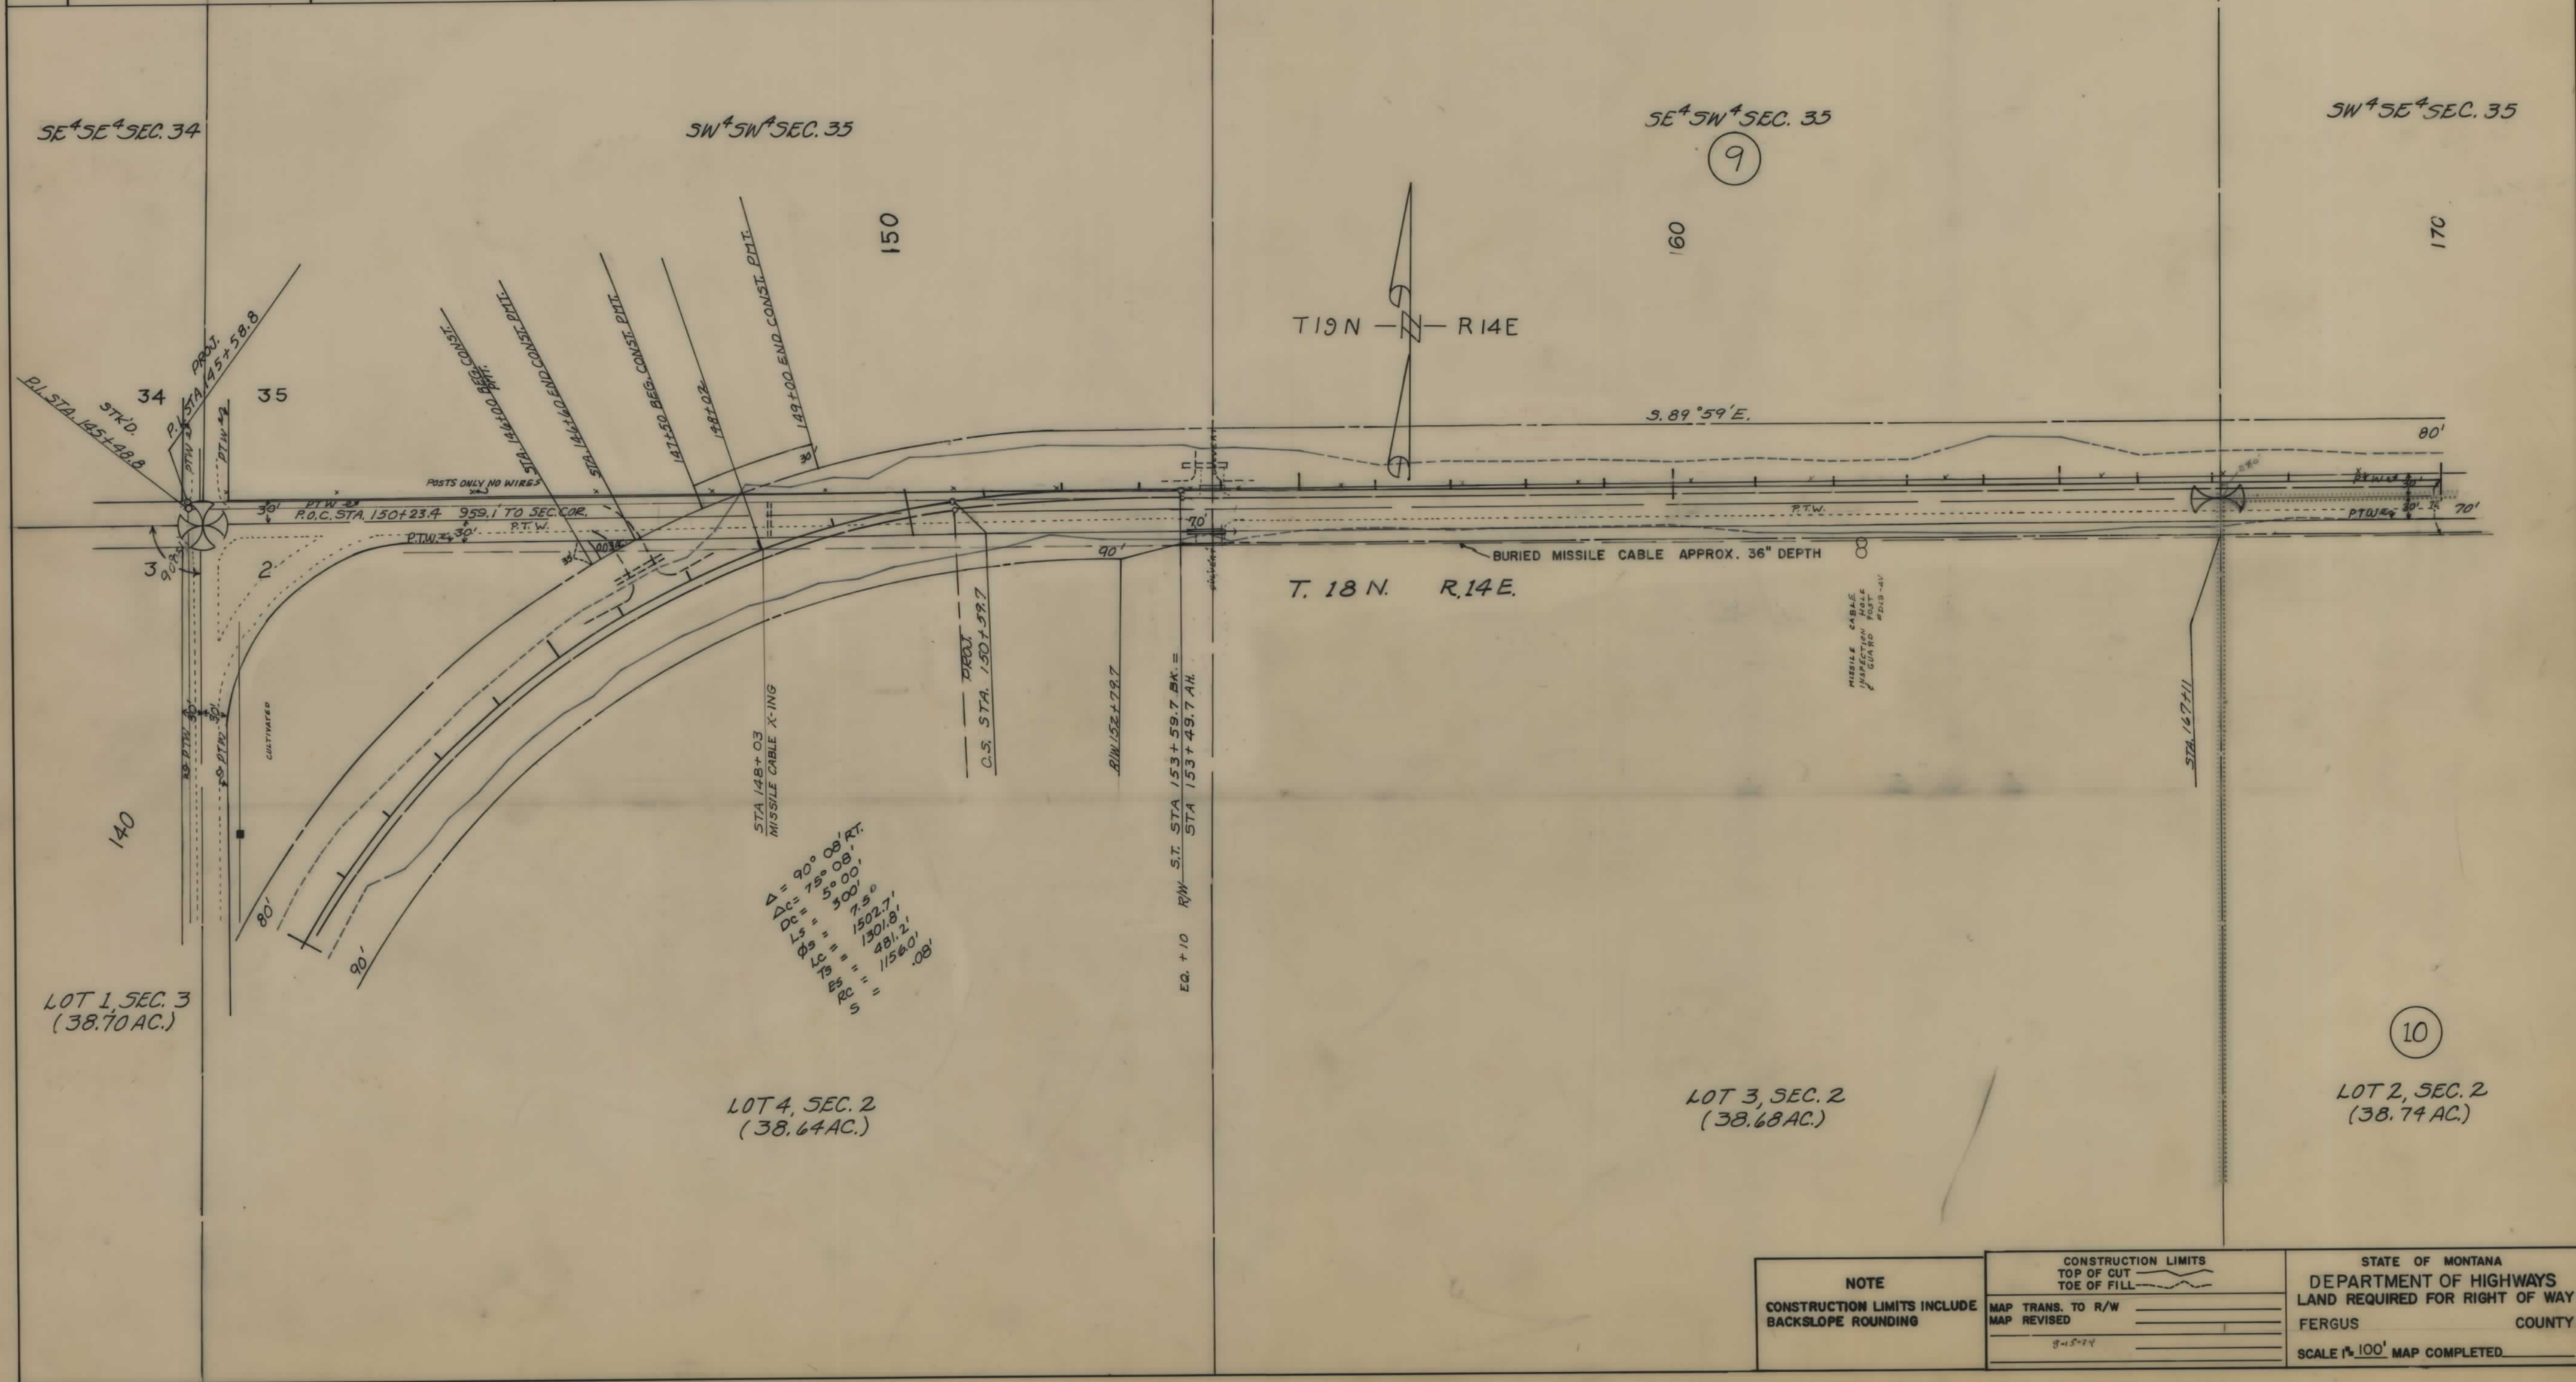

NOTE

CONSTRUCTION LIMITS INCLUDE BACKSLOPE ROUNDING

CONSTRUCTION LIMITS

TOP OF CUT

TOE OF FILL

MAP TRANS. TO R/W

MAP REVISED

8-15-74

STATE OF MONTANA

DEPARTMENT OF HIGHWAYS

LAND REQUIRED FOR RIGHT OF WAY

FERGUS COUNTY

SCALE 1"=100' MAP COMPLETED

