

PLANS

NOT

TO


SCALE

MONTANA DEPARTMENT OF TRANSPORTATION

STATE	RIGHT OF WAY ID.	SHEET	TOTAL
		NO.	SHEETS
MONTANA	STPS 472-1(8)8	1	8
PROJECT NUMBER 2976-008			
BLUE SLIDE ROAD			

RIGHT OF WAY PLAN OF
FEDERAL AID PROJECT STPS 472-1(8)8
BLUE SLIDE ROAD
SANDERS COUNTY

3.7 Kilometers

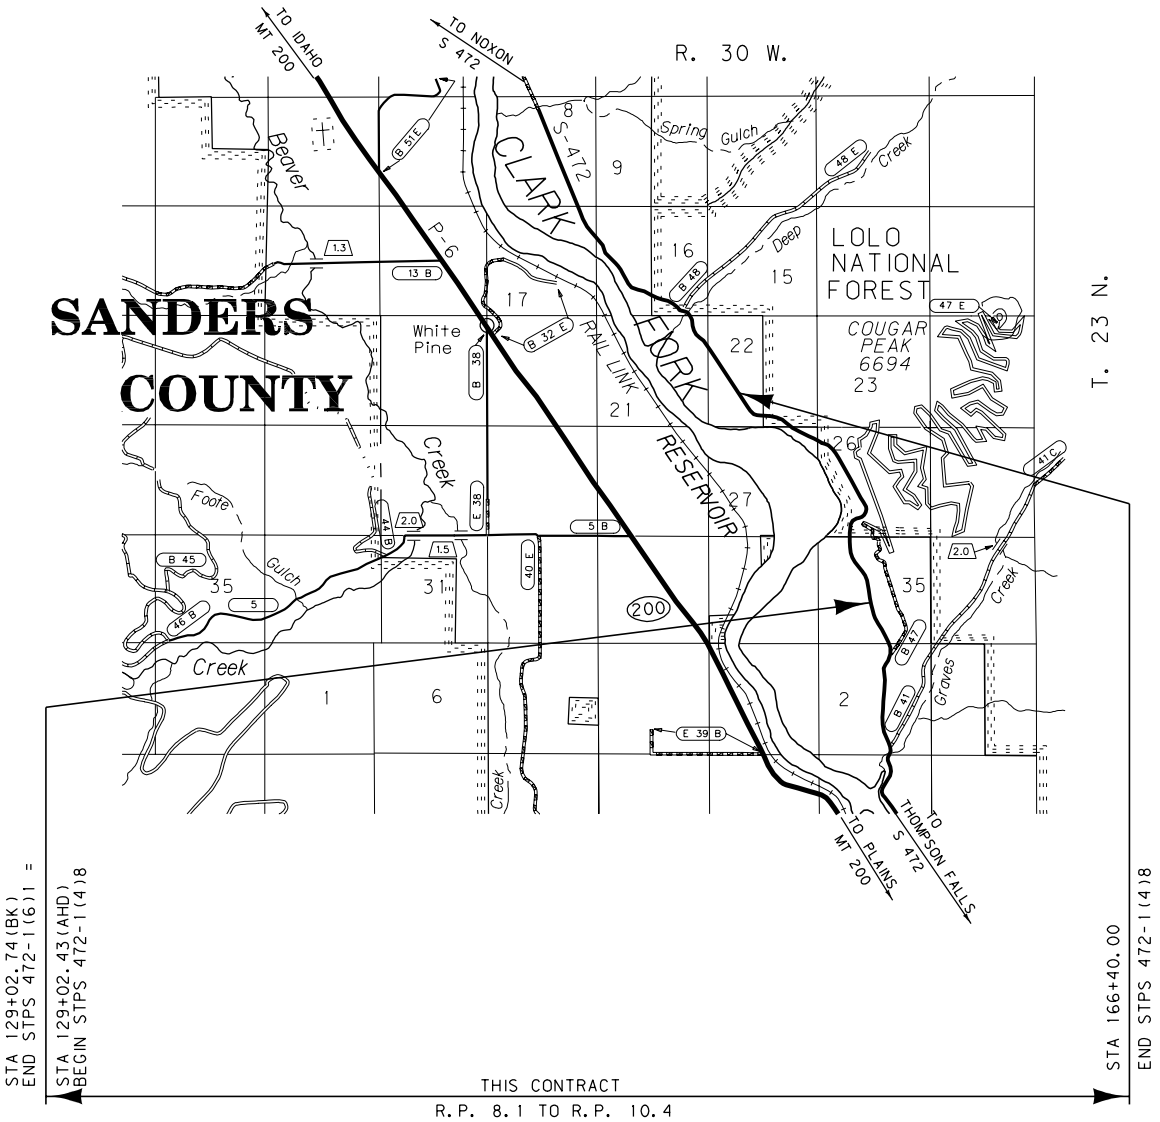

SEE SHEET NO. 2 FOR OWNERSHIP
NAMES, ADDRESSES, AREAS, ETC.

CONVENTIONAL SIGNS

PROPOSED RIGHT OF WAY LINE	---
EXISTING RIGHT OF WAY LINE	---
RAILROAD RIGHT OF WAY LINE	---
RIGHT OF WAY BASELINE	---
STK'D CENTERLINE	---
SECTION LINE	---
OWNERSHIP BOUNDARY	---
FULL ACCESS CONTROL	AG AG
LIMITED ACCESS CONTROL	///
EXISTING ACCESS CONTROL	///
PRESENT TRAVELED WAY (P.T.W.)	---
FENCE LINE	x x x
EXISTING GUARDRAIL	- - -
PROPOSED GUARDRAIL	- - -
GATE IN FENCE	x x x
CATTLE GUARD: EXIST. - PROPOSED	x x x
SECTION CORNER	FOUND UNFOUND
1/4 SECTION CORNER	FOUND UNFOUND
CLOSING CORNER	FOUND UNFOUND
MEANDER CORNER	FOUND UNFOUND
CENTER OF SECTION	FOUND CALCULATED
RIGHT OF WAY MONUMENT	FOUND CALCULATED
PROPERTY CORNER PIN	FOUND CALCULATED
POWER POLE IN PLACE	FOUND CALCULATED
TELEPHONE POLE IN PLACE	FOUND CALCULATED
TELEGRAPH POLE IN PLACE	FOUND CALCULATED
LIGHT POLE	FOUND CALCULATED
PROPOSED CULVERT	---
EXISTING CULVERT	---
OUTLET DITCH	---
INLET DITCH	---
EXISTING DITCH	---
CHANNEL CHANGES	CH. CH. CH.
DITCH BLOCK	---
RIPRAP	---
BRIDGES	---
RAILROADS	---
PARCEL NUMBERS	---
APPROACH: EXIST.- PROPOSED	---

ASSOCIATED PROJECT ID.	
STPS 472-1(1)8	PE
STPS 472-1(4)8	CN

RELATED PROJECTS	
STPS 472-1(7)1	R/W

FHWAMDT APPROVAL	4-10-08
MAP REVISED	8-12-09

NOTES: 1. ALL MEASUREMENTS ARE METRIC EXCEPT AS NOTED

OWNERSHIP																			
PARCEL	NAME	ADDRESS	TOTAL AREA		GROSS R/W AREA		EX. EASE. AREA		NET AREA		REMAINDER				CONST. PMT. AREA		EASE. AREA		SHEET NO.
			METRIC	ENGLISH	METRIC	ENGLISH	METRIC	ENGLISH	METRIC	ENGLISH	LEFT		RIGHT		METRIC	ENGLISH	METRIC	ENGLISH	
1	DAVID K. POFF	1518 BLUE SLIDE RD., THOMPSON FALLS, MT 59873			OWNER	NOTIFICATION ONLY													3
2	ROCKING K RANCH OF MONTANA, LLC, A MONTANA LIMITED LIABILITY COMPANY	91 COUGAR PEAK RD., THOMPSON FALLS, MT 59873			OWNER	NOTIFICATION ONLY													3
3	GERALD C. HART & IRIS M. HART	1519 BLUE SLIDE RD., THOMPSON FALLS, MT 59873			OWNER	NOTIFICATION ONLY													3
4	RAYMOND C. McMILLEN	P.O. BOX 778, SPIRIT LAKE, ID 83869-0778			OWNER	NOTIFICATION ONLY													3
5	DUANE J. MEUCHEL & LISA R. MEUCHEL	P.O. BOX 1394, THOMPSON FALLS, MT 59873-1394			OWNER	NOTIFICATION ONLY													3
5CE	THE MONTANA LAND RELIANCE, A NONPROFIT MONTANA CORPORATION	P.O. BOX 460, BIGFORK, MT 59911-0460			OWNER	NOTIFICATION ONLY													3
6	CHRISTOPHER J. BLATTNER	28917 HUFFORD RD., PERRYSBURG, OH 43551			OWNER	NOTIFICATION ONLY													3
7	THERESA BUDZICK	P.O. BOX 2544, THOMPSON FALLS, MT 59873-2544			OWNER	NOTIFICATION ONLY													3
8	GARY R. ABBOTT	P.O. BOX 2161, THOMPSON FALLS, MT 59873-2161			OWNER	NOTIFICATION ONLY													3
9	GARY R. ABBOTT & BONITA E. ABBOTT	P.O. BOX 2161, THOMPSON FALLS, MT 59873-2161			OWNER	NOTIFICATION ONLY													3
10	D. ROSS DUFFEL	1480 BLUE SLIDE RD., THOMPSON FALLS, MT 59873	29.097 ha	71.90 AC											0.004 ha	0.01 AC			3-4-5
11	PAMELA SMITH	P.O. BOX 67, PITTSFORD, VT 05763-0067			OWNER	NOTIFICATION ONLY													3-4
12	U.S. FOREST SERVICE	P.O. BOX 7669, MISSOULA, MT 59807-7669			1.440 ha	3.56 AC			1.440 ha	3.56 AC									5-6
13	YVETTE KLUCEWICH	2303 RIVER RD., MISSOULA, MT 59801-1241			OWNER	NOTIFICATION ONLY													6-7
14	MICHAEL T. ALLEN, SHAWN M. ALLEN, & TAMMIE ALLEN MOORE	1349 BLUE SLIDE RD., THOMPSON FALLS, MT 59873			OWNER	NOTIFICATION ONLY													6-7-8
15	WASHINGTON WATER POWER COMPANY, NKA AVISTA CORPORATION	P.O. BOX 3727, SPOKANE, WA 99220-3727			OWNER	NOTIFICATION ONLY													6-7-8

STATE	RIGHT OF WAY ID.	SHEET NO.	TOTAL SHEETS
MONTANA	STPS 472-1(8)8	2	8

PROJECT NUMBER 2976-008

BLUE SLIDE ROAD

RIGHT-OF-WAY COORDINATE ASCII FILES

R/W BREAK COORDS: 2976ROBRK001.TXT
R/W BASELINE COORDS: 2976ROBAS001.TXT
ALL FILES ARE LOCATED ON THE CADD SERVER IN THE RO DIRECTORY, UNDER PROJECT: 2976

NOTES:
1. ALL MEASUREMENTS ARE METRIC EXCEPT AS NOTED
2. THE PROPOSED R/W LINE WHERE A SPIRAL CURVE TRANSITION IS USED IS A CHORD RATHER THAN A CONCENTRIC CURVE.
3. THE ENGLISH AREAS ARE FOR INFORMATIONAL PURPOSES ONLY.
4. ALL STATIONS AND OFFSETS FOR R/W BREAKS ARE IN REFERENCE TO THE R/W BASELINE.

BACKSLOPE LIMITS INCLUDE ROUNDING
CONSTRUCTION LIMITS:
CUT SECTION
TOE OF FILL



FHWA/DOT APPROVAL 4-10-08


MAP REVISED 6-20-08 8-12-09 4-14-10
5-18-10

MONTANA
DEPARTMENT OF TRANSPORTATION

RIGHT OF WAY PLAN
SANDERS COUNTY

SEE SHEET NO. 2 FOR OWNERSHIP NAMES, ADDRESSES, AREAS, ETC.

STATE	RIGHT OF WAY ID.	SHEET	TOTAL
		NO.	SHEETS
MONTANA	STPS 472-1(8)18	3	8
PROJECT NUMBER 2976-008			
BLUE SLIDE ROAD			

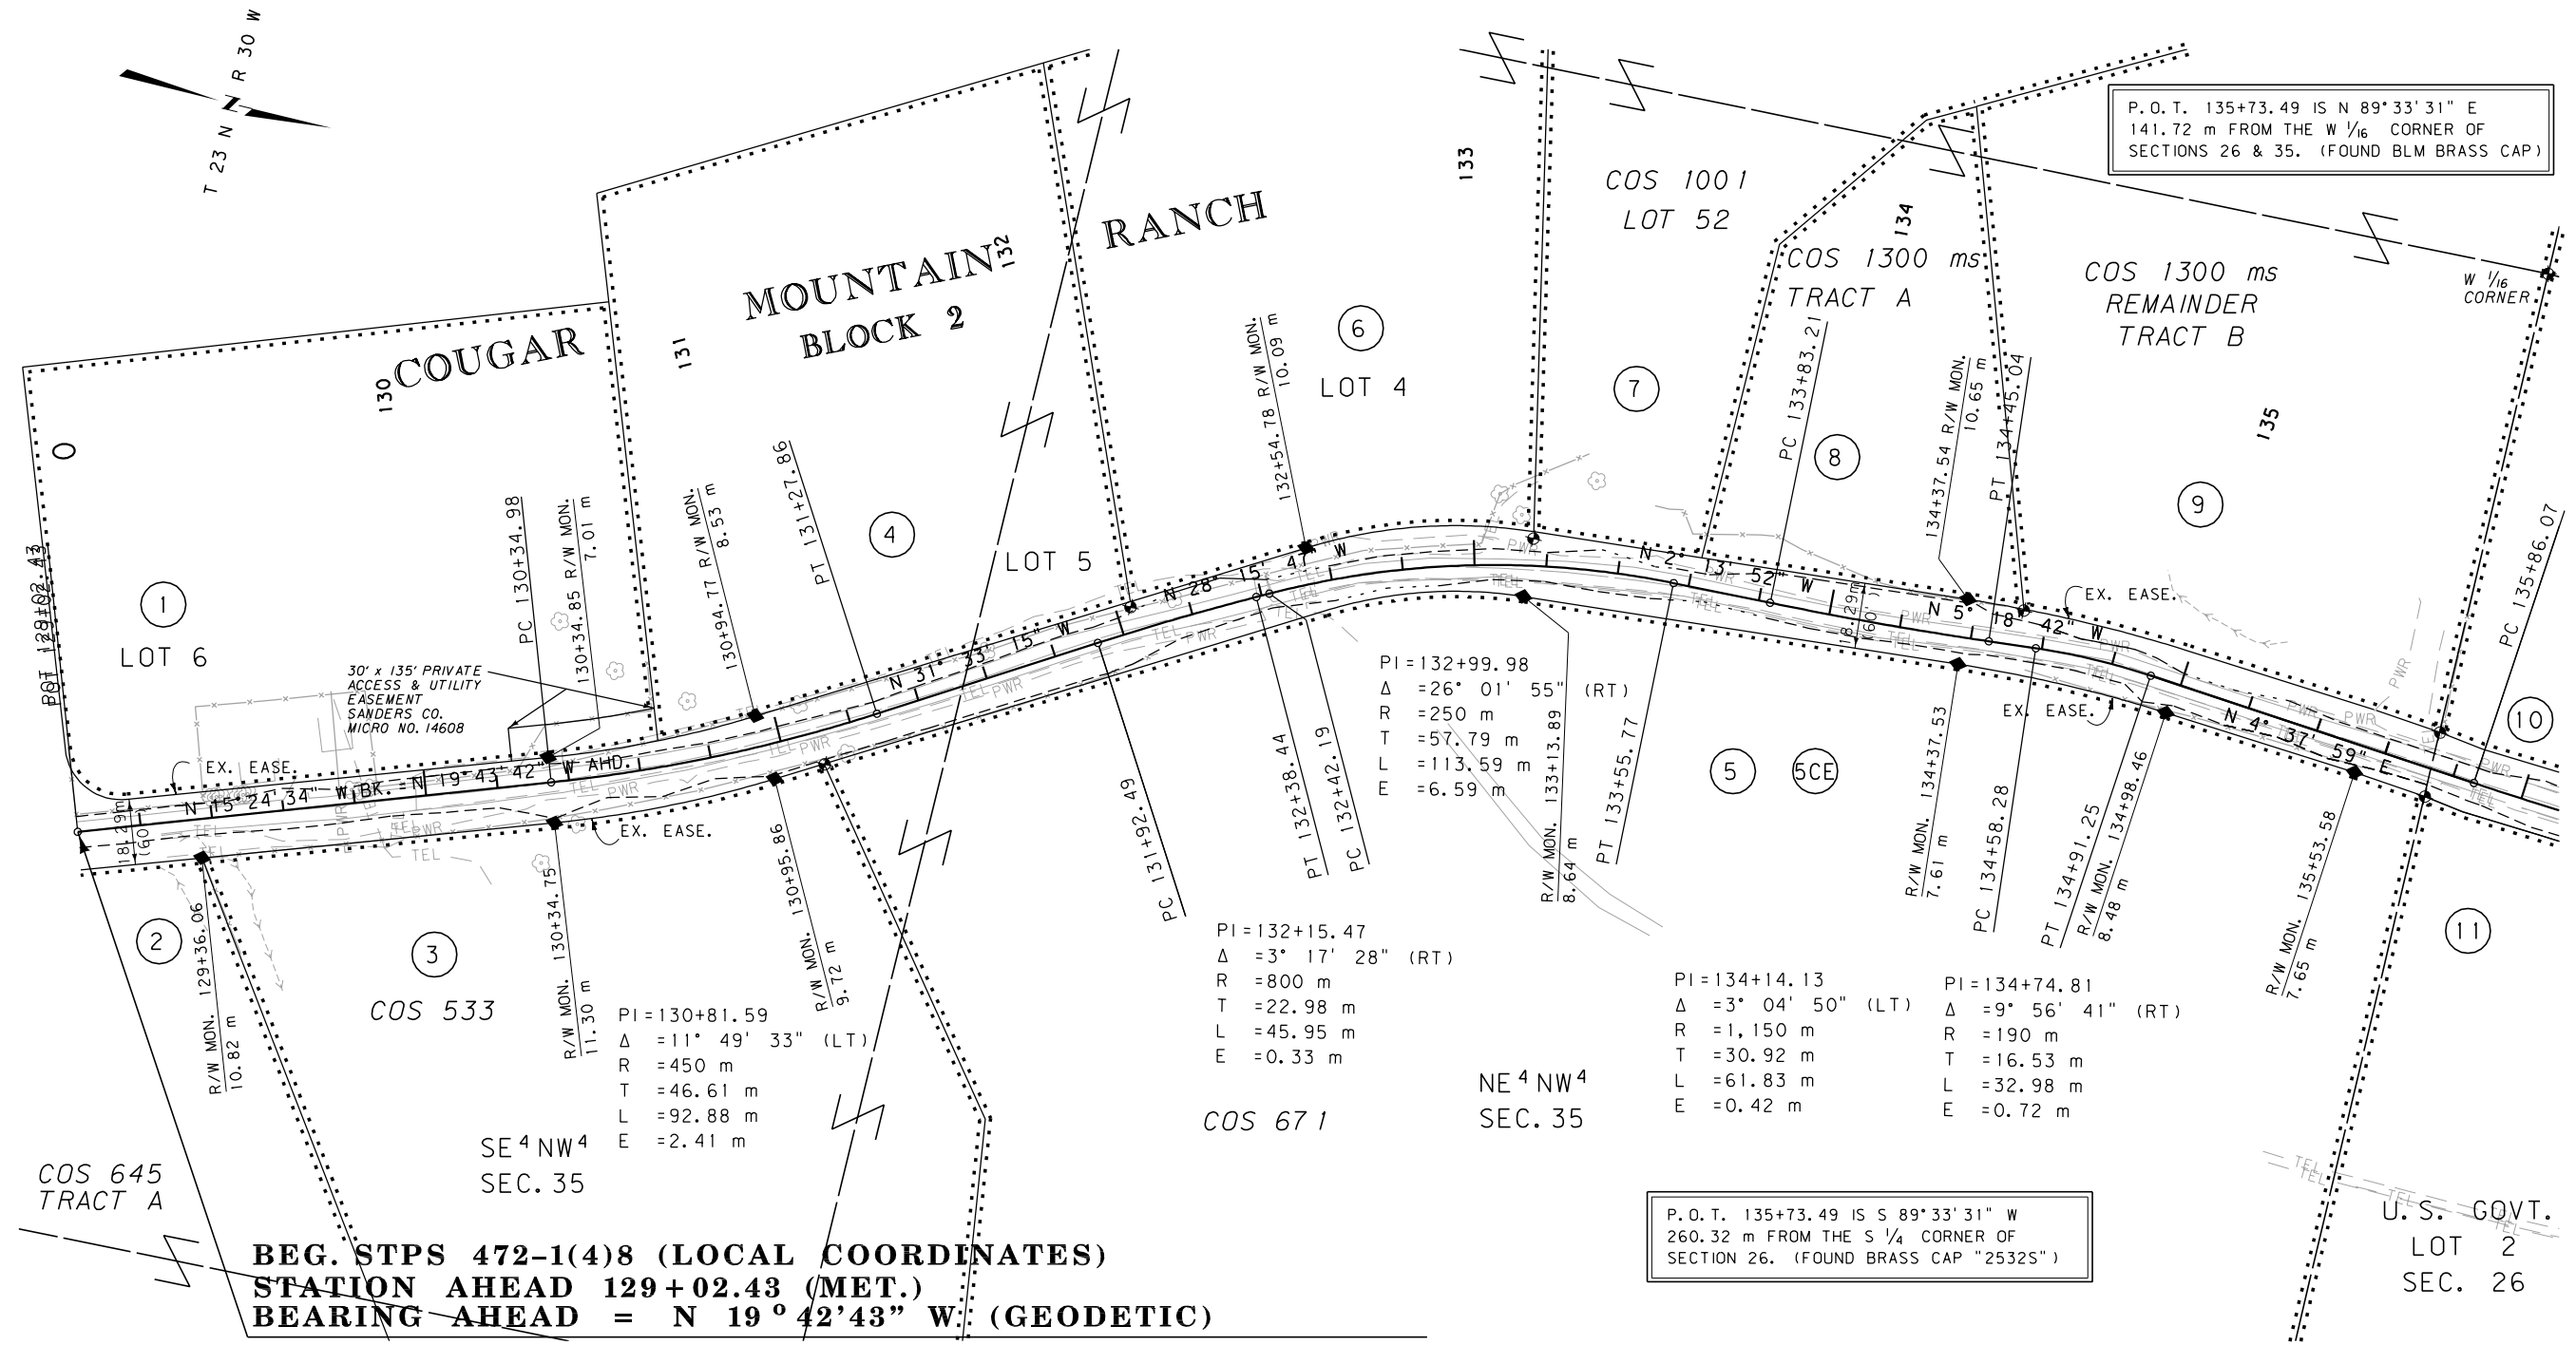

BEG. STPS 472-1(4)8 (LOCAL COORDINATES)
STATION AHEAD 129+02.43 (MET.)
BEARING AHEAD = N 19° 42' 43" W (GEODETIC)
END STPS 472-1(6)1 (STATE PLANE COORDINATE PROJECT)
STATION BACK 129+02.74 (MET.)
BEARING BACK = N 15° 24' 34" W (GRID)


- NOTES: 1. ALL MEASUREMENTS ARE METRIC EXCEPT AS NOTED
2. THE PROPOSED R/W LINE WHERE A SPIRAL CURVE TRANSITION IS USED IS A CHORD RATHER THAN A CONCENTRIC CURVE.
3. THE ENGLISH AREAS ARE FOR INFORMATIONAL PURPOSES ONLY.
4. ALL STATIONS AND OFFSETS FOR R/W BREAKS ARE IN REFERENCE TO THE R/W BASELINE.

BACKSLOPE LIMITS INCLUDE ROUNDING	
CONSTRUCTION LIMITS:	CUT SECTION TOE OF FILL
FHWA/DOT APPROVAL	4-10-08
MAP REVISED	8-12-09 4-14-10

MONTANA DEPARTMENT OF TRANSPORTATION
RIGHT OF WAY PLAN SANDERS COUNTY SCALE 1"=1000
0 50M 100M

SEE SHEET NO. 2 FOR OWNERSHIP NAMES, ADDRESSES, AREAS, ETC.

STATE	RIGHT OF WAY ID.	SHEET	TOTAL
		NO.	SHEETS
MONTANA	STPS 472-1(8)8	4	8
PROJECT NUMBER 2976-008		BLUE SLIDE ROAD	

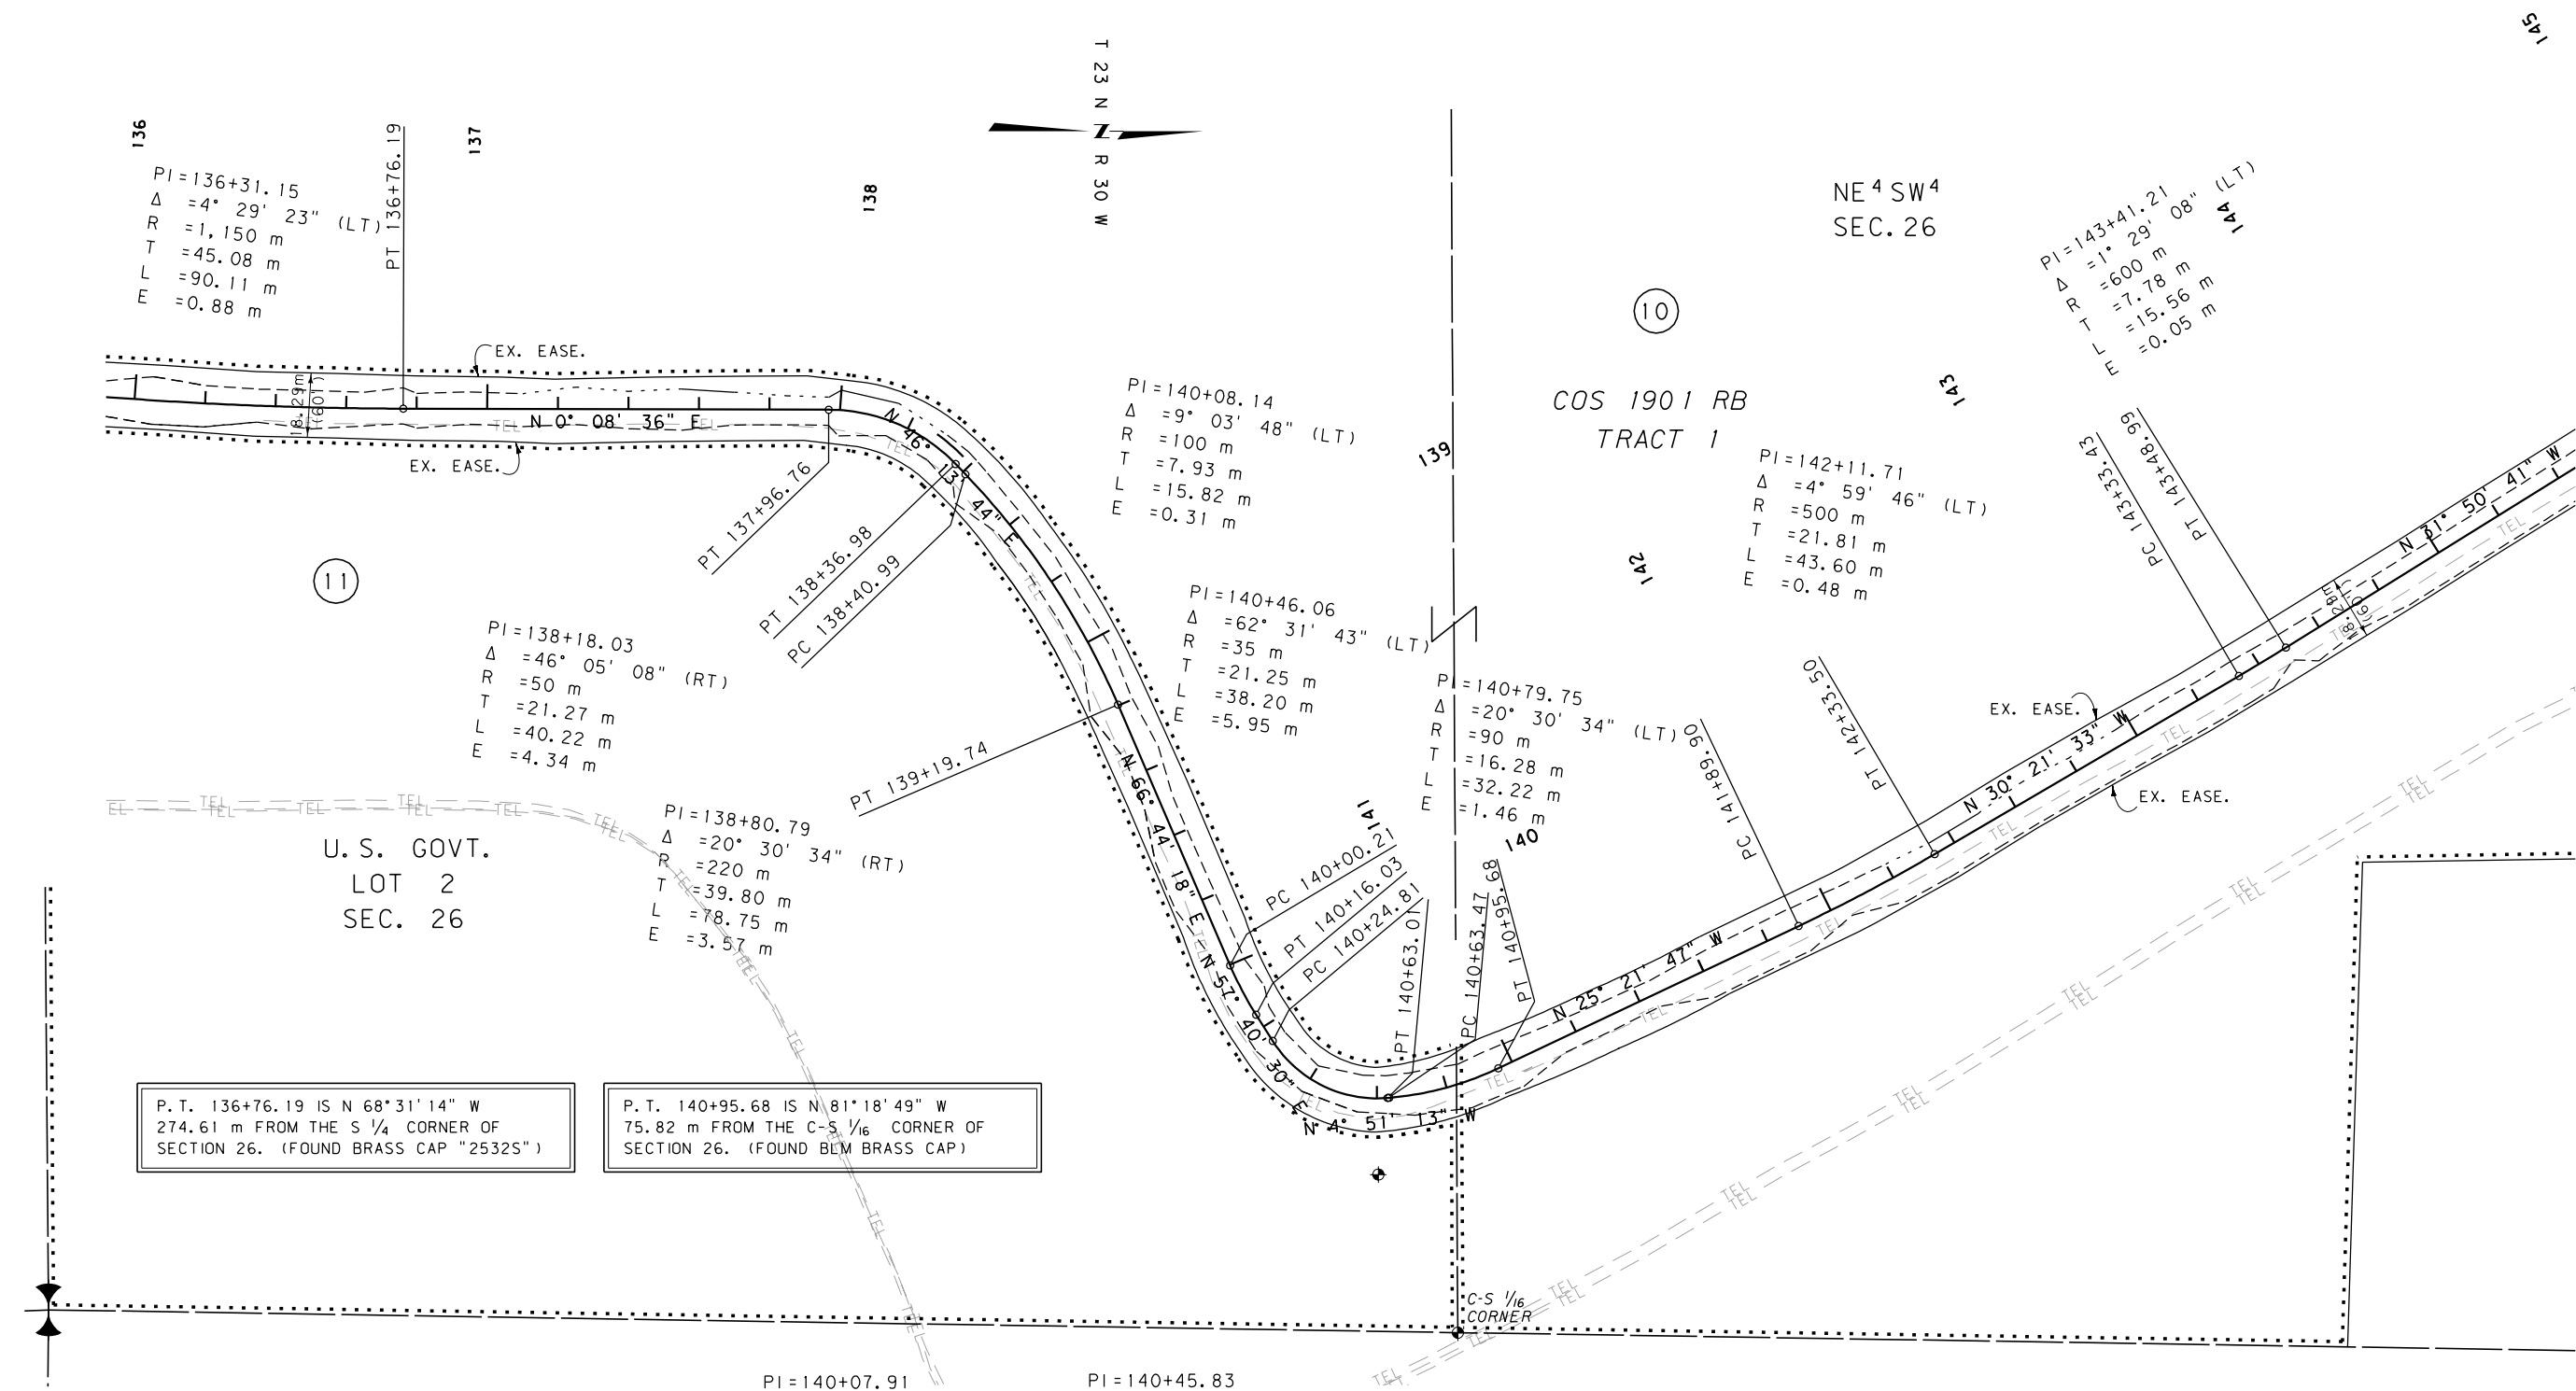

P.T. 136+76.19 IS N 68°31'14" W
274.61 m FROM THE S ¼ CORNER OF
SECTION 26. (FOUND BRASS CAP "2532S")

P.T. 140+95.68 IS N 81°18'49" W
75.82 m FROM THE C-S 1/16 CORNER OF
SECTION 26. (FOUND BLM BRASS CAP)

PI=140+07.91
Δ = 9° 03' 48" (LT)
R = 100 m
T = 7.93 m
L = 15.82 m
E = 0.31 m

PI=140+45.83
Δ = 62° 31' 43" (LT)
R = 35 m
T = 21.25 m
L = 38.20 m
E = 5.95 m

- NOTES: 1. ALL MEASUREMENTS ARE METRIC EXCEPT AS NOTED
2. THE PROPOSED R/W LINE WHERE A SPIRAL CURVE TRANSITION IS USED IS A CHORD RATHER THAN A CONCENTRIC CURVE.
3. THE ENGLISH AREAS ARE FOR INFORMATIONAL PURPOSES ONLY.
4. ALL STATIONS AND OFFSETS FOR R/W BREAKS ARE IN REFERENCE TO THE R/W BASELINE.

BACKSLOPE LIMITS INCLUDE ROUNDING	TOP OF CUT
CONSTRUCTION LIMITS:	CUT SECTION
	TOE OF FILL
FHWA/DOT APPROVAL	4-10-08
MAP REVISED	8-12-09

MONTANA
DEPARTMENT OF TRANSPORTATION


RIGHT OF WAY PLAN
SANDERS COUNTY

SCALE 1:1000

0 50M 100M

SEE SHEET NO. 2 FOR OWNERSHIP NAMES, ADDRESSES, AREAS, ETC.

STATE	RIGHT OF WAY ID.	SHEET	TOTAL
		NO.	SHEETS
MONTANA	STPS 472-1(8)18	6	8
PROJECT NUMBER 2976-008			
BLUE SLIDE ROAD			

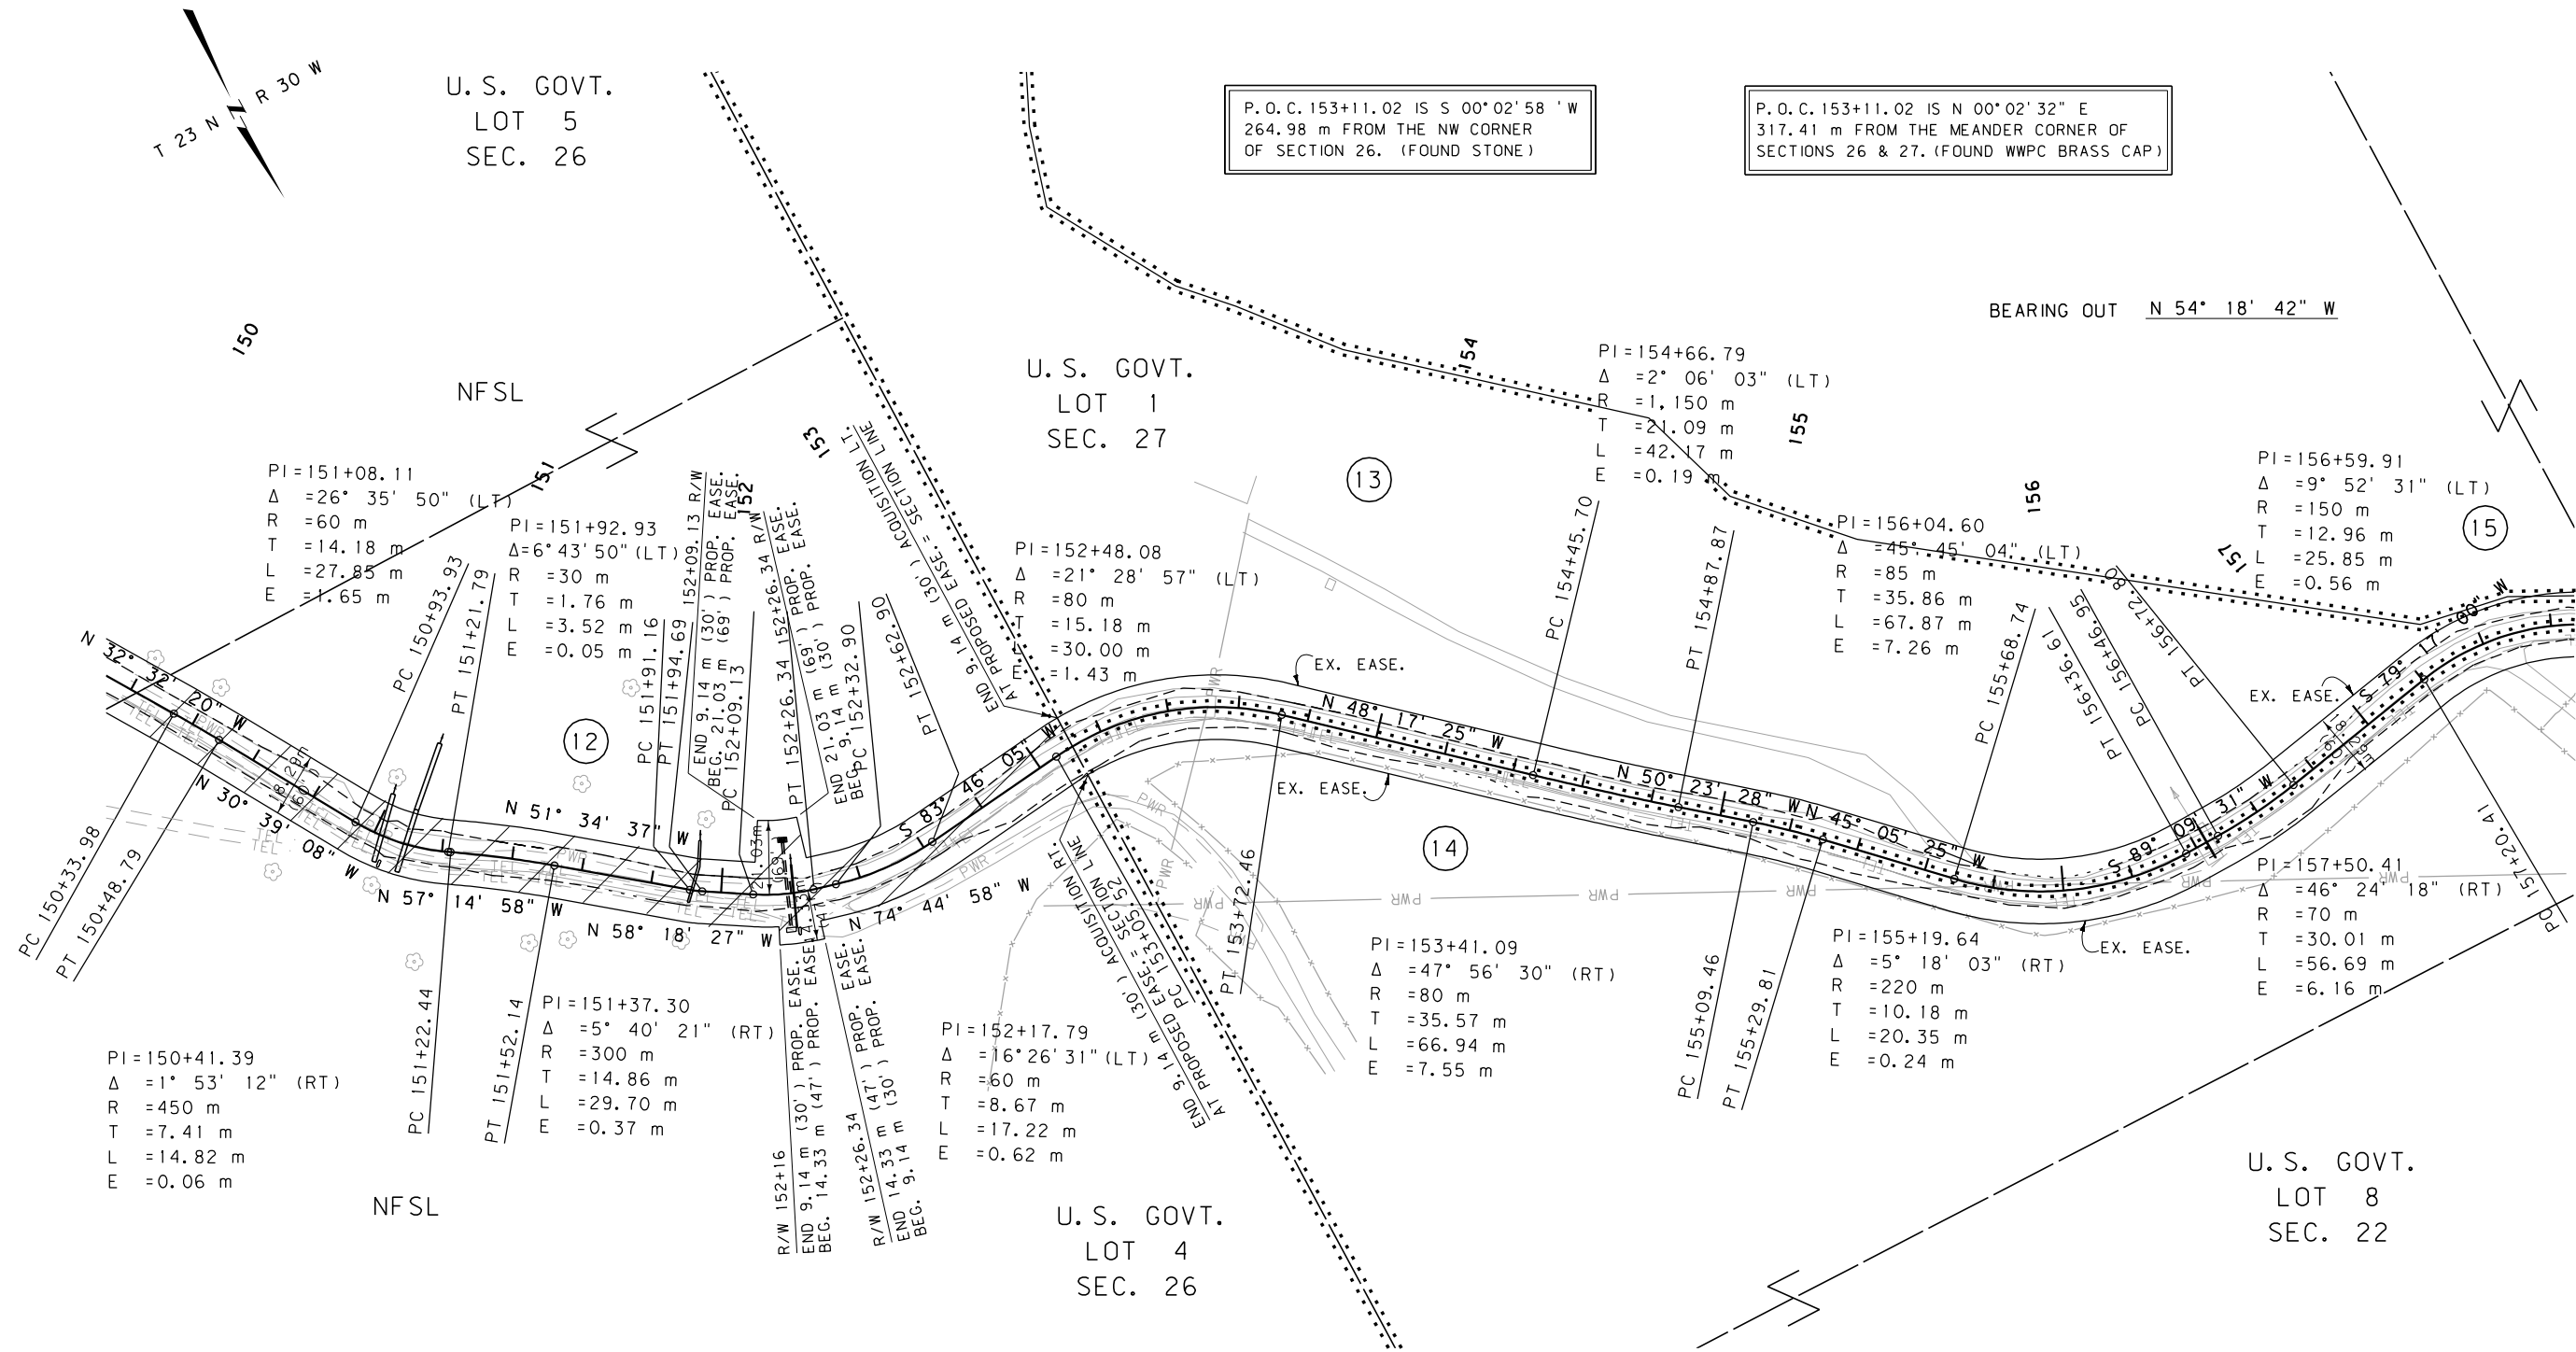


- NOTES: 1. ALL MEASUREMENTS ARE METRIC EXCEPT AS NOTED
2. THE PROPOSED R/W LINE WHERE A SPIRAL CURVE TRANSITION IS USED IS A CHORD RATHER THAN A CONCENTRIC CURVE.
3. THE ENGLISH AREAS ARE FOR INFORMATIONAL PURPOSES ONLY.
4. ALL STATIONS AND OFFSETS FOR R/W BREAKS ARE IN REFERENCE TO THE R/W BASELINE.

BACKSLOPE LIMITS INCLUDE ROUNDING	
CONSTRUCTION LIMITS: CUT SECTION TOE OF FILL	
FHWA/DOT APPROVAL 4-10-08	
MAP REVISED 6-20-08 8-12-09 5-18-10	

MONTANA DEPARTMENT OF TRANSPORTATION	
RIGHT OF WAY PLAN	
SANDERS COUNTY	
SCALE 1:1000	
0 50M 100M	

SEE SHEET NO. 2 FOR OWNERSHIP NAMES, ADDRESSES, AREAS, ETC.

STATE	RIGHT OF WAY ID.	SHEET	TOTAL
		NO.	SHEETS
MONTANA	STPS 472-1(8)18	7	8
PROJECT NUMBER 2976-008			
BLUE SLIDE ROAD			

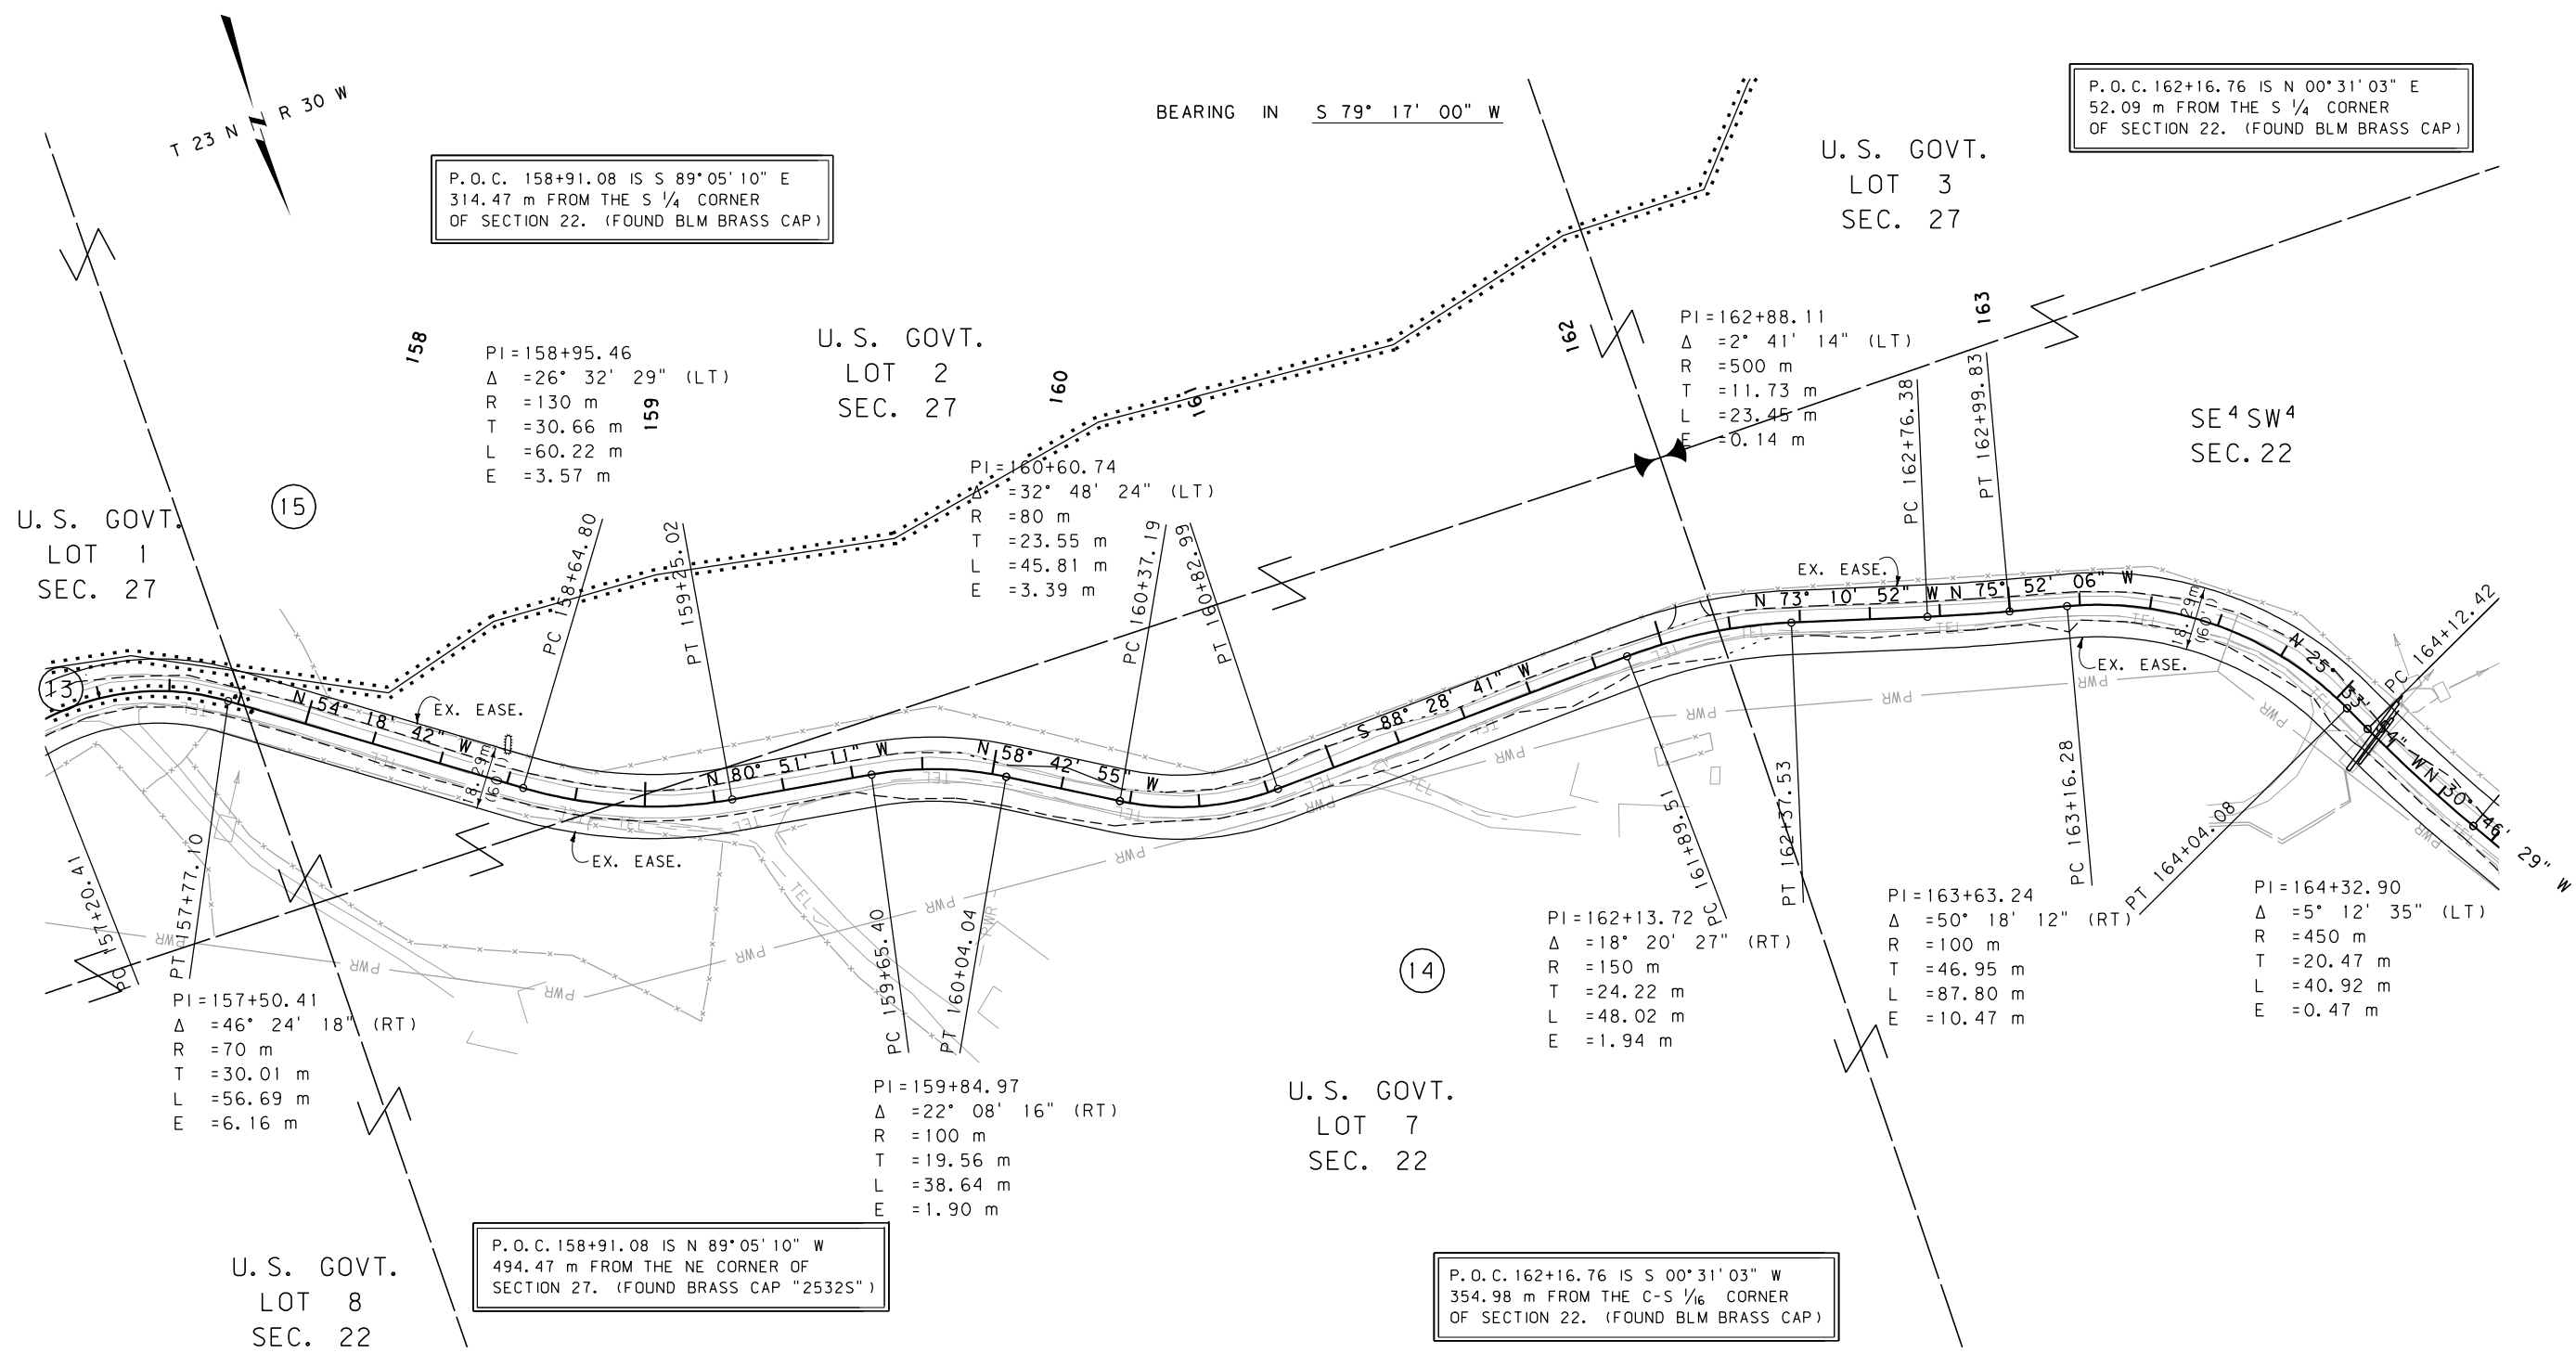

- NOTES: 1. ALL MEASUREMENTS ARE METRIC EXCEPT AS NOTED
2. THE PROPOSED R/W LINE WHERE A SPIRAL CURVE TRANSITION IS USED IS A CHORD RATHER THAN A CONCENTRIC CURVE.
3. THE ENGLISH AREAS ARE FOR INFORMATIONAL PURPOSES ONLY.
4. ALL STATIONS AND OFFSETS FOR R/W BREAKS ARE IN REFERENCE TO THE R/W BASELINE.

BACKSLOPE LIMITS INCLUDE ROUNDING	
CONSTRUCTION LIMITS:	CUT SECTION TOE OF FILL
FHWA/DOT APPROVAL 4-10-08	
MAP REVISED 8-12-09	


MONTANA
DEPARTMENT OF TRANSPORTATION

RIGHT OF WAY PLAN
SANDERS COUNTY
SCALE 1:1000

0 50M 100M

SEE SHEET NO. 2 FOR OWNERSHIP NAMES, ADDRESSES, AREAS, ETC.

STATE	RIGHT OF WAY ID.	SHEET	TOTAL
		NO.	SHEETS
MONTANA	STPS 472-1(8)8	8	8
PROJECT NUMBER 2976-008			
BLUE SLIDE ROAD			

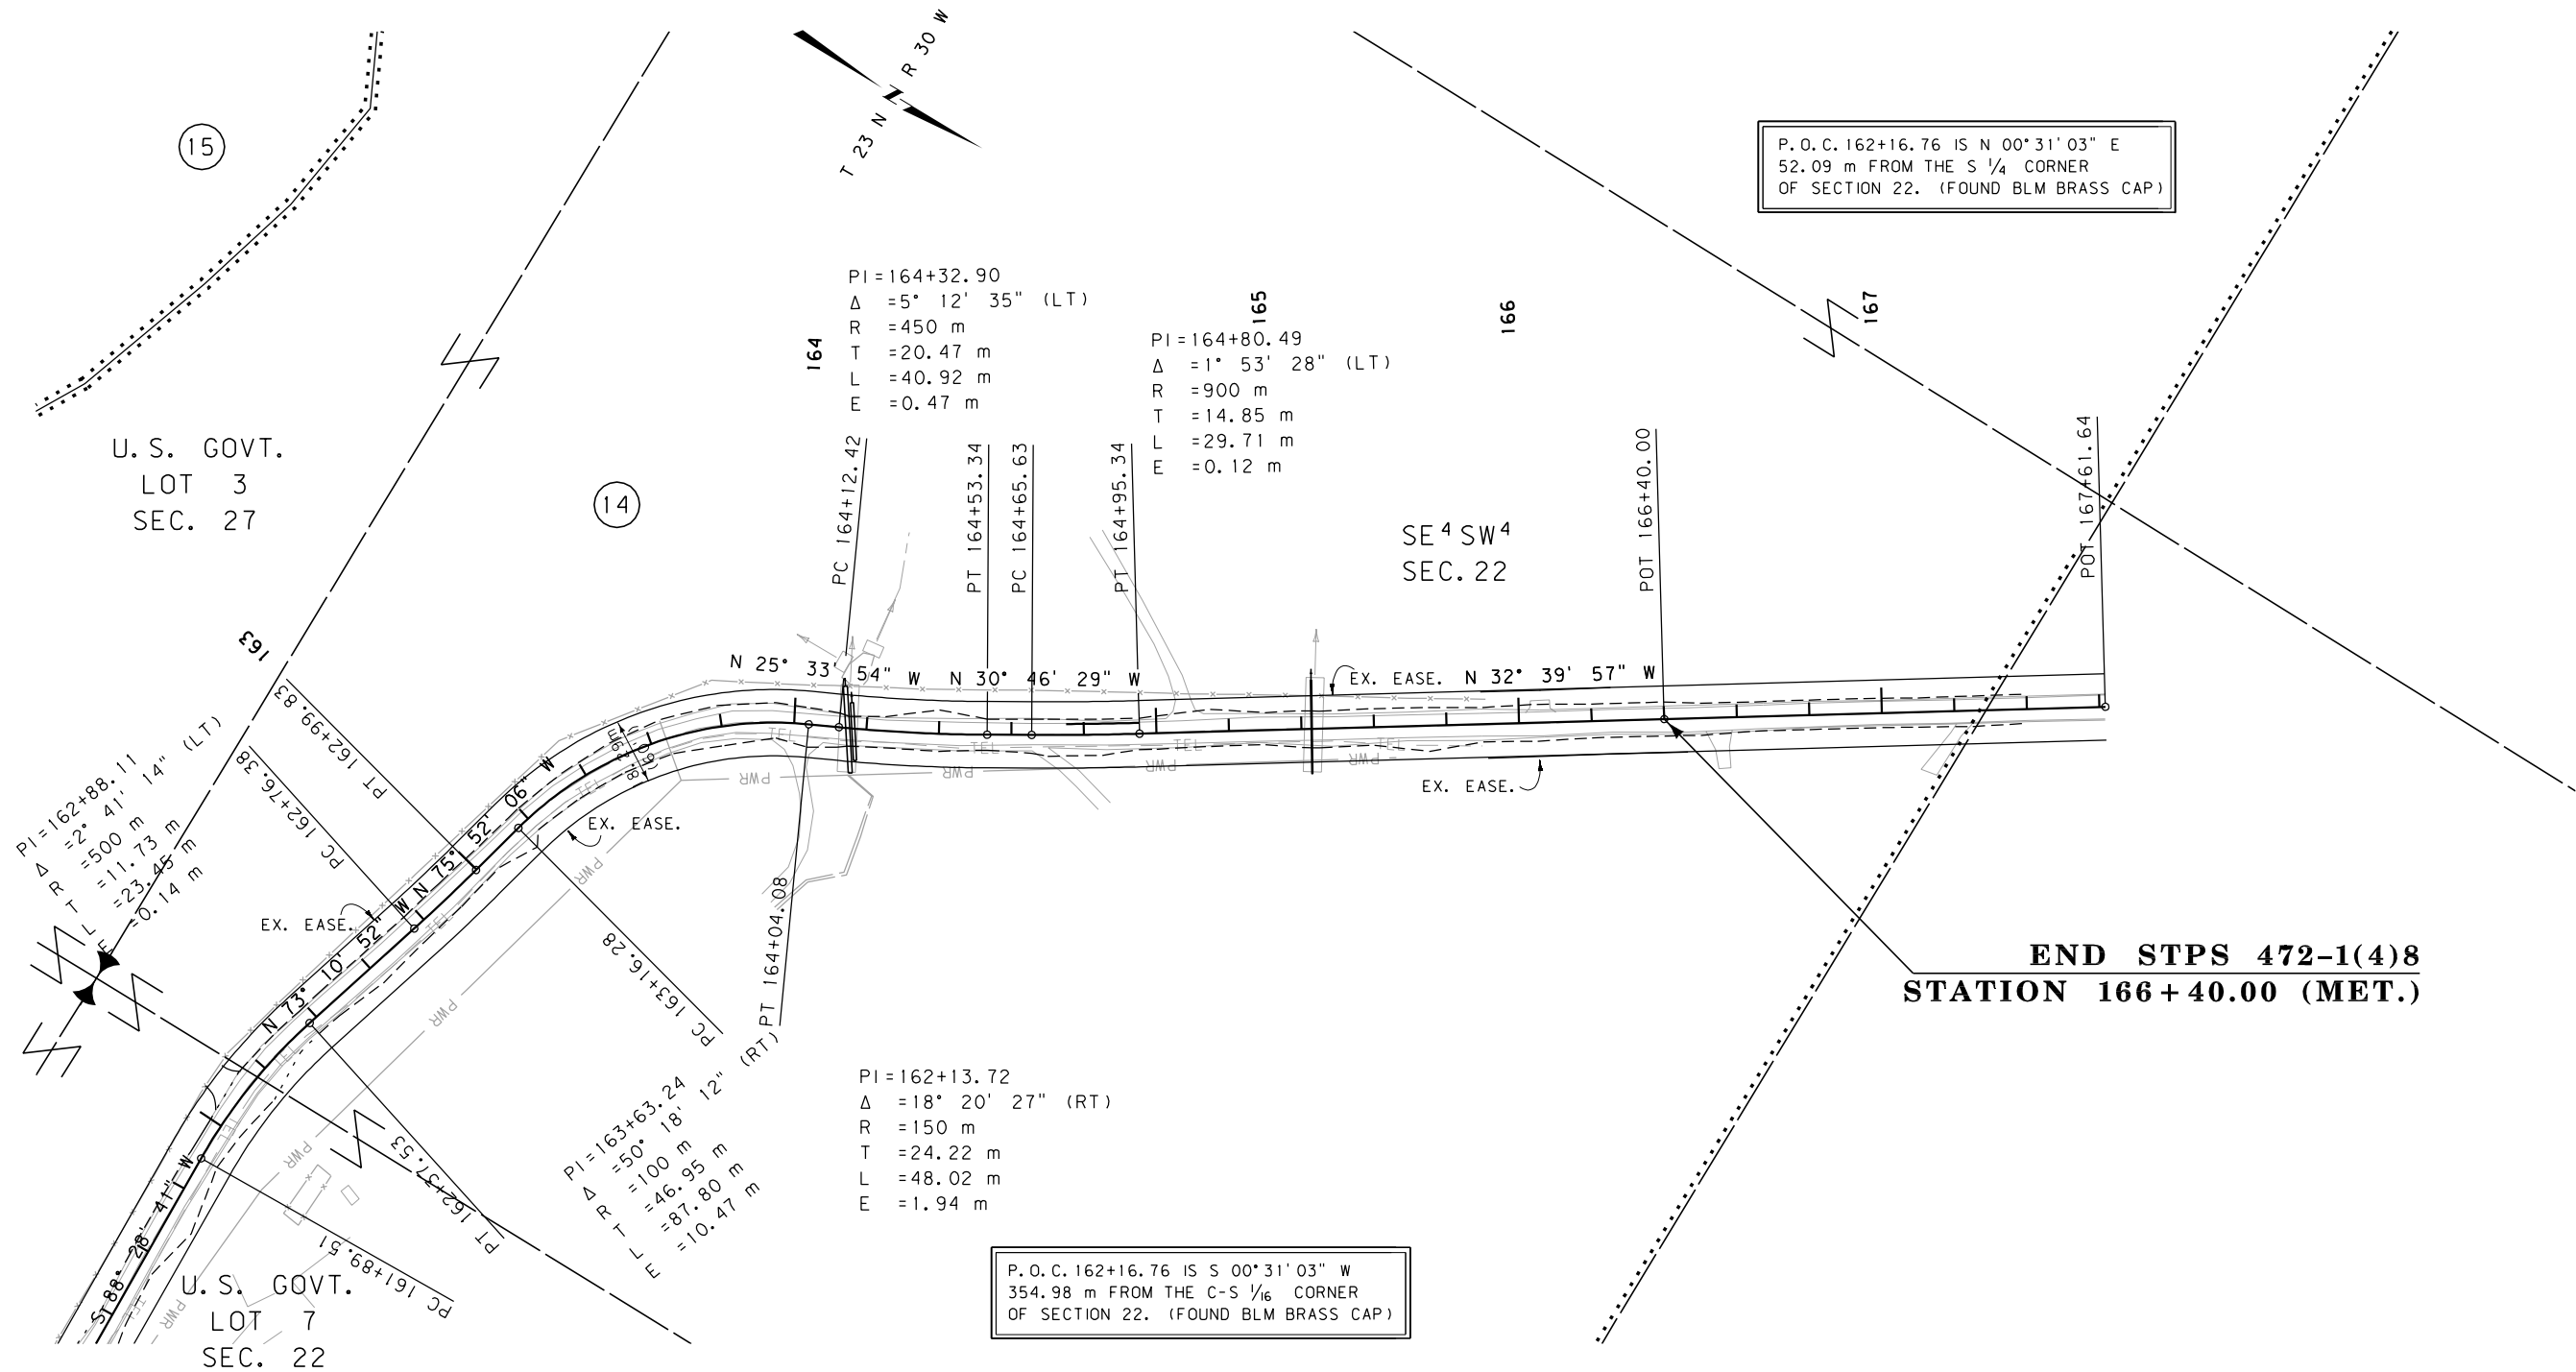

END STPS 472-1(4)8
STATION 166 + 40.00 (MET.)

- NOTES: 1. ALL MEASUREMENTS ARE METRIC EXCEPT AS NOTED
2. THE PROPOSED R/W LINE WHERE A SPIRAL CURVE TRANSITION IS USED IS A CHORD RATHER THAN A CONCENTRIC CURVE.
3. THE ENGLISH AREAS ARE FOR INFORMATIONAL PURPOSES ONLY.
4. ALL STATIONS AND OFFSETS FOR R/W BREAKS ARE IN REFERENCE TO THE R/W BASELINE.

BACKSLOPE LIMITS INCLUDE ROUNDING	
CONSTRUCTION LIMITS:	CUT SECTION TOE OF FILL
FHWA/DOT APPROVAL	4-10-08
MAP REVISED	8-12-09

MONTANA DEPARTMENT OF TRANSPORTATION	
RIGHT OF WAY PLAN SANDERS COUNTY SCALE 1"=1000	
0 50M 100M	