

PLANS

NOT

TO

SCALE

STATE	PROJECT NUMBER	SHEET NO.	TOTAL SHEETS
MONTANA	RS 503 - 1(5) 4	1	8

FOYS CANYON ROAD

STATE OF MONTANA


DEPARTMENT OF HIGHWAYS

RIGHT OF WAY PLAN OF RS 503 - 1(5) 4 RW FEDERAL AID PROJECT NO. FOYS CANYON ROAD FLATHEAD COUNTY

3.60 MILES

INDEX

PARCEL NO.	OWNERSHIP	SHEET NO.
1	DALLAS I. HERRON	2
2	DALLAS I. HERRON, SANDRA K.	
	MARSALL, & GORDON R. HERRON	2-3
3	LOUIS A. BIBLER	2-3
4	RICHARD R. REYNOLDS	3
5	FUTURE FARMERS OF AMERICA	
	1/2 FLATHEAD HIGH SCHOOL	3
6, 15.	21 DELETED	
7	PAUL C. & ANN C. SHEL	3
8	JACOB E. & ROMILDA E. SHAWBACKL	3
9	ORVILLE E. & ESTHER E. ROGERS	3
10, 10A	STATE OF MONTANA	3
11	THOMAS E. & MARY M. SHAUGHNESSY	3
12	TOM & CHARLENE ESCH	3-4
13	THOMAS J. & JOANI BANNER	3-4
14	SURINDER SIHRA	4
16	LANCE S. & JULIA E. STAUB	4
17	DONALD W. SR. & BIRTHE KALTSCHMIDT	4
18	DALE E. & KAROLE A. SOMMERFIELD	4
19	BOGDAN & DIANE KEEGAN KULMINSKI	4
20	ROBERT C. & JULIA BRADSHAW SHERRICK	4
23	LARRY B. & MARY GENEVA BROYLES	4
22	ANDREW C. & ELIZABETH A. BUECHEL	
	RES. OF A LIFE ESTATE ANTHONY A. BUECHEL	4
24	JERRY & BETTY PATELZICK, ETAL	4-5
25	CHARLES D. LEE	4-5
26	DAN P. & RANICE F. BUTTERFIELD, N. P	
	I, JULIE R. & JOSEPH B. MANN	5
27	PAUL S. & JANIC L. MCGRATH	5
28	TERRY J. BARNHART	5
29	DORIS A. SISTOK	5
30	JANICE HANSON & ALVIN HANSON	5
32	SALVATORE S. & PATRICIA D. MONTAGNINO	5
33	E. JOSEPH & OLIVIA A. LIECHTY	5, 6
34	HOWARD V. HAMMER, PAUL R. PALMER	
	BRUCE A. MOON/DPER K. & WINNIFRED STORLI	6
41	DAVAR M. & VICKY L. GARDNER	6
35, 36, 37,	DELETED	6
38	GAIL G. GWENS & CAROL E. GWENS	6
40	GARY G. & ELEANOR A. CHRISTIANSEN	6
42	LYLE R. & CAROLE H. WYANT	6
43	GERALD J. & HELEN DIANE MACNORIUS	6-7
44	GEORGE D. & DIANE COWAN	6-7
45	DANIEL R. & CHARLENE A. LANDON	7
46	THEODORE A. & JOAN I. DYKSTRA	7
47	DAVID C. & CAROLEE C. FISHER	7
48	BRYON S. & JAN M. GUY	7
49, 49A	DAVAR M. & VICKY L. GARDNER	7-8
50, 50A	STEPHEN C. & SUSAN H. ROLFING	8
	C/D WILLIAM H. & LETA L. FRYE	
51	JERRY M. & LORRAINE MARIE MAUGH	8
31	TORVAL A. & MARTHA M. STOCKAMP	5, 6
29, 1	DORIS A. SISTOK C/P	
	KENNETH & SUE STREML	5
52	FLATHEAD COUNTY SCHOOL DISTRICT #61	
	1/2 COUNTY COMMISSIONERS	2

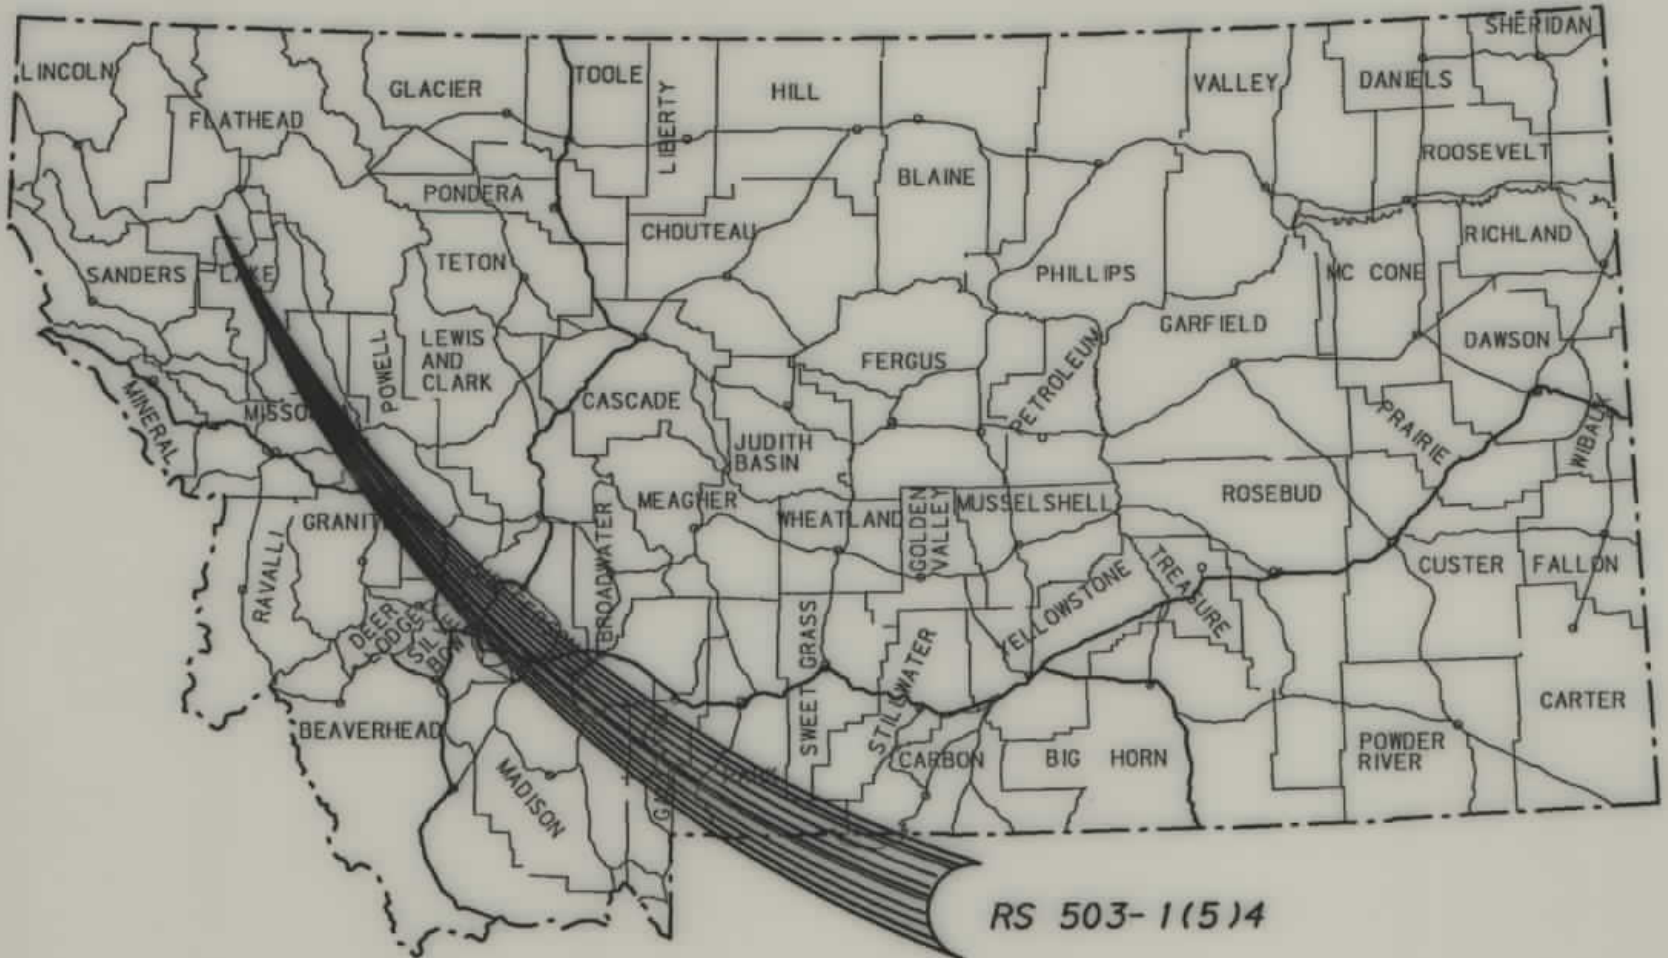

CONVENTIONAL SIGNS


PROPOSED RIGHT OF WAY LINE	---
EXISTING RIGHT OF WAY LINE	---
RAILROAD RIGHT OF WAY LINE	---
CENTERLINE (C) OR PROJECTED LINE	---
STK'D CENTERLINE	---
SECTION LINE	---
OWNERSHIP BOUNDARY	PL PL
FULL ACCESS CONTROL	AC AC
LIMITED ACCESS CONTROL	/// ///
EXISTING ACCESS CONTROL	/// ///
PRESENT TRAVELED WAY (P.T.W.)	---
FENCE LINE	x x
EXISTING GUARDRAIL	-II -II -II -
PROPOSED GUARDRAIL	-II -II -II -
GATE IN FENCE	x x
CATTLE GUARD: EXIST. - PROPOSED	FOUND UNFOUND
SECTION CORNER	FOUND UNFOUND
1/4 SECTION CORNER	FOUND UNFOUND
CLOSING CORNER	FOUND UNFOUND
MEANDER CORNER	FOUND UNFOUND
CENTER OF SECTION	FOUND UNFOUND
RIGHT OF WAY MONUMENT	FOUND UNFOUND
PROPERTY CORNER PIN	FOUND UNFOUND
POWER POLE IN PLACE	FOUND UNFOUND
TELEPHONE POLE IN PLACE	FOUND UNFOUND
TELEGRAPH POLE IN PLACE	FOUND UNFOUND
LIGHT POLE	FOUND UNFOUND
PROPOSED CULVERT	FOUND UNFOUND
EXISTING CULVERT	FOUND UNFOUND
OUTLET DITCH	FOUND UNFOUND
INLET DITCH	FOUND UNFOUND
EXISTING DITCH	FOUND UNFOUND
CHANNEL CHANGES	FOUND UNFOUND
DITCH BLOCK	FOUND UNFOUND
RIPRAP	FOUND UNFOUND
BRIDGES	FOUND UNFOUND
RAILROADS	FOUND UNFOUND
PARCEL NUMBERS	FOUND UNFOUND
APPROACH: EXIST.- PROPOSED	FOUND UNFOUND

ASSOCIATED PROJECT
AGREEMENT NUMBER

RELATED PROJECTS
RS 503 - 1 (4) 4 PE

FHWA/DOH APPROVAL


MAP REVISED 3-10-92, 8-20-92, 12-8-92, 9-23-93, 12-6-94, 8-6-98, 12-23-99, 11-03-00,
3-21-01,

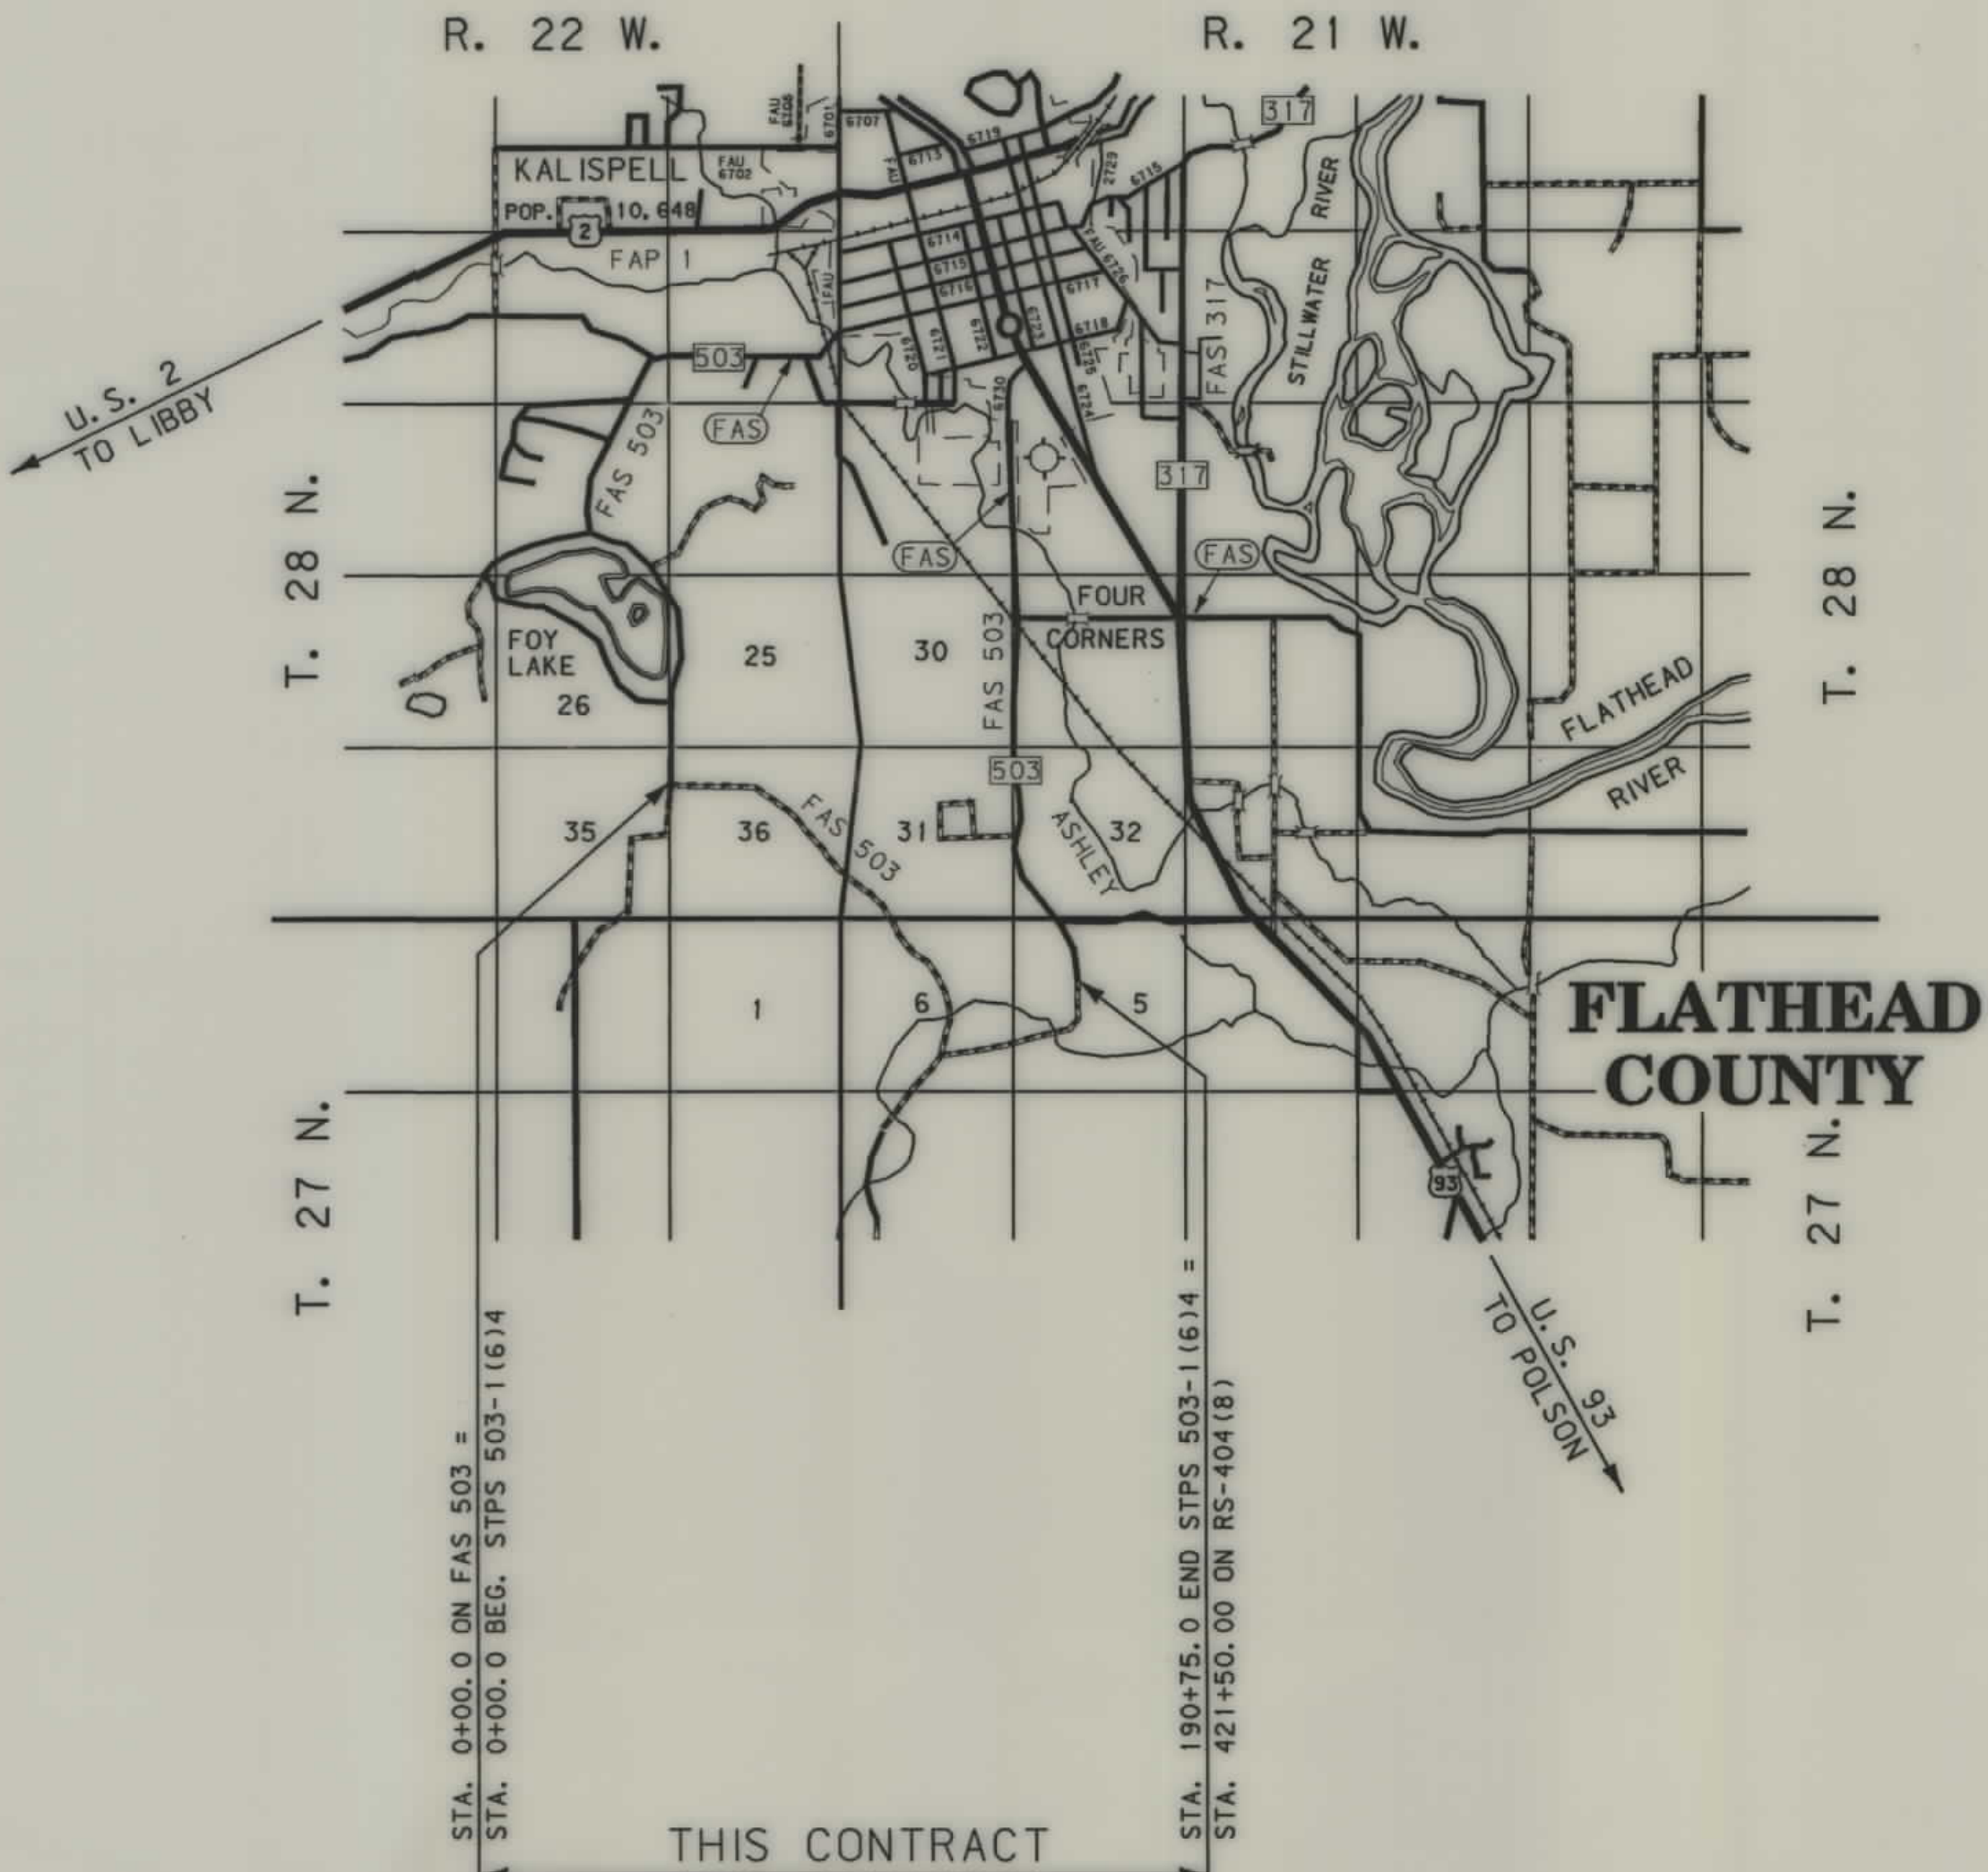


RDROW

MONTANA
CADD

3 6 9
2 5 8
4 7

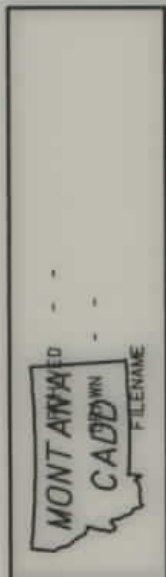

RDROW

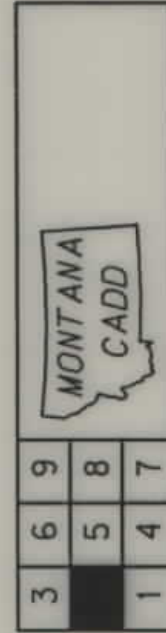


OWNERSHIP									
PARCEL	NAME	ADDRESS	TOTAL AREA	GROSS R/W AREA	EX. EASE. AREA	NET AREA	REMAINDER		EASE. AREA
							LEFT	RIGHT	
2	DALLAS I. HERRON, SANDRA K. MARSHALL, & GORDON R. HERRON			2.82 AC.	1.54 AC.	1.28 AC.			*0.14 AC.
3	LOUIS A. BIBLER	P.O. BOX 1195, KALISPELL, MT 59901		1.83 AC.	0.90 AC.	0.93 AC.			
4	RICHARD R. REYNOLDS	245 FOYS CANYON ROAD, KALISPELL,	5.730 AC.	0.587 AC.	0	0.587 AC.	5.143 AC.		
*5	FUTURE FARMERS OF AMERICA	1/2 FLATHEAD HIGH SCHOOL		3.880 AC.	2.20 AC.	1.680 AC.			
6	DELETED								
7	PAUL C. & ANN C. SHELTON		10.01 AC.	0.47 AC.	0	0.47 AC.	9.54 AC.		
8	JACOB E. & ROMILDA E. SHAWBACK			0.154 AC.	0	0.154 AC.			
9	ORVILLE E. & ESTHER E. ROGERS			0.214 AC.	0	0.214 AC.			
10	STATE OF MONTANA		42.27 AC.	1.06 AC.	0.45 AC.	0.61 AC.	0.29 AC.	40.92 AC.	
11	THOMAS E. & MARY M. SHAUGHNESSY		5.01 AC.	0.38 AC.	0	0.38 AC.	4.63 AC.		
12	TOM & CHARLENE ESCH			SEE SHEET		NO. 4			
13	THOMAS J. & JOANI BANNER								
10A	STATE OF MONTANA		0.52 AC.	0	0	0.52 AC.	40.40 AC.	0.06 AC.	

0.11 EASE. TO BE ACQUIRED IN PARCEL 5
NAME (31+15-39+20)
0.03 EASE. ACQUIRED AS UTILITY EASE.

STATE	PROJECT NUMBER	SHEET NO.	TOTAL SHEETS
MONTANA	RS 503 - 1 (5) 4	3	8

FOYS CANYON ROAD

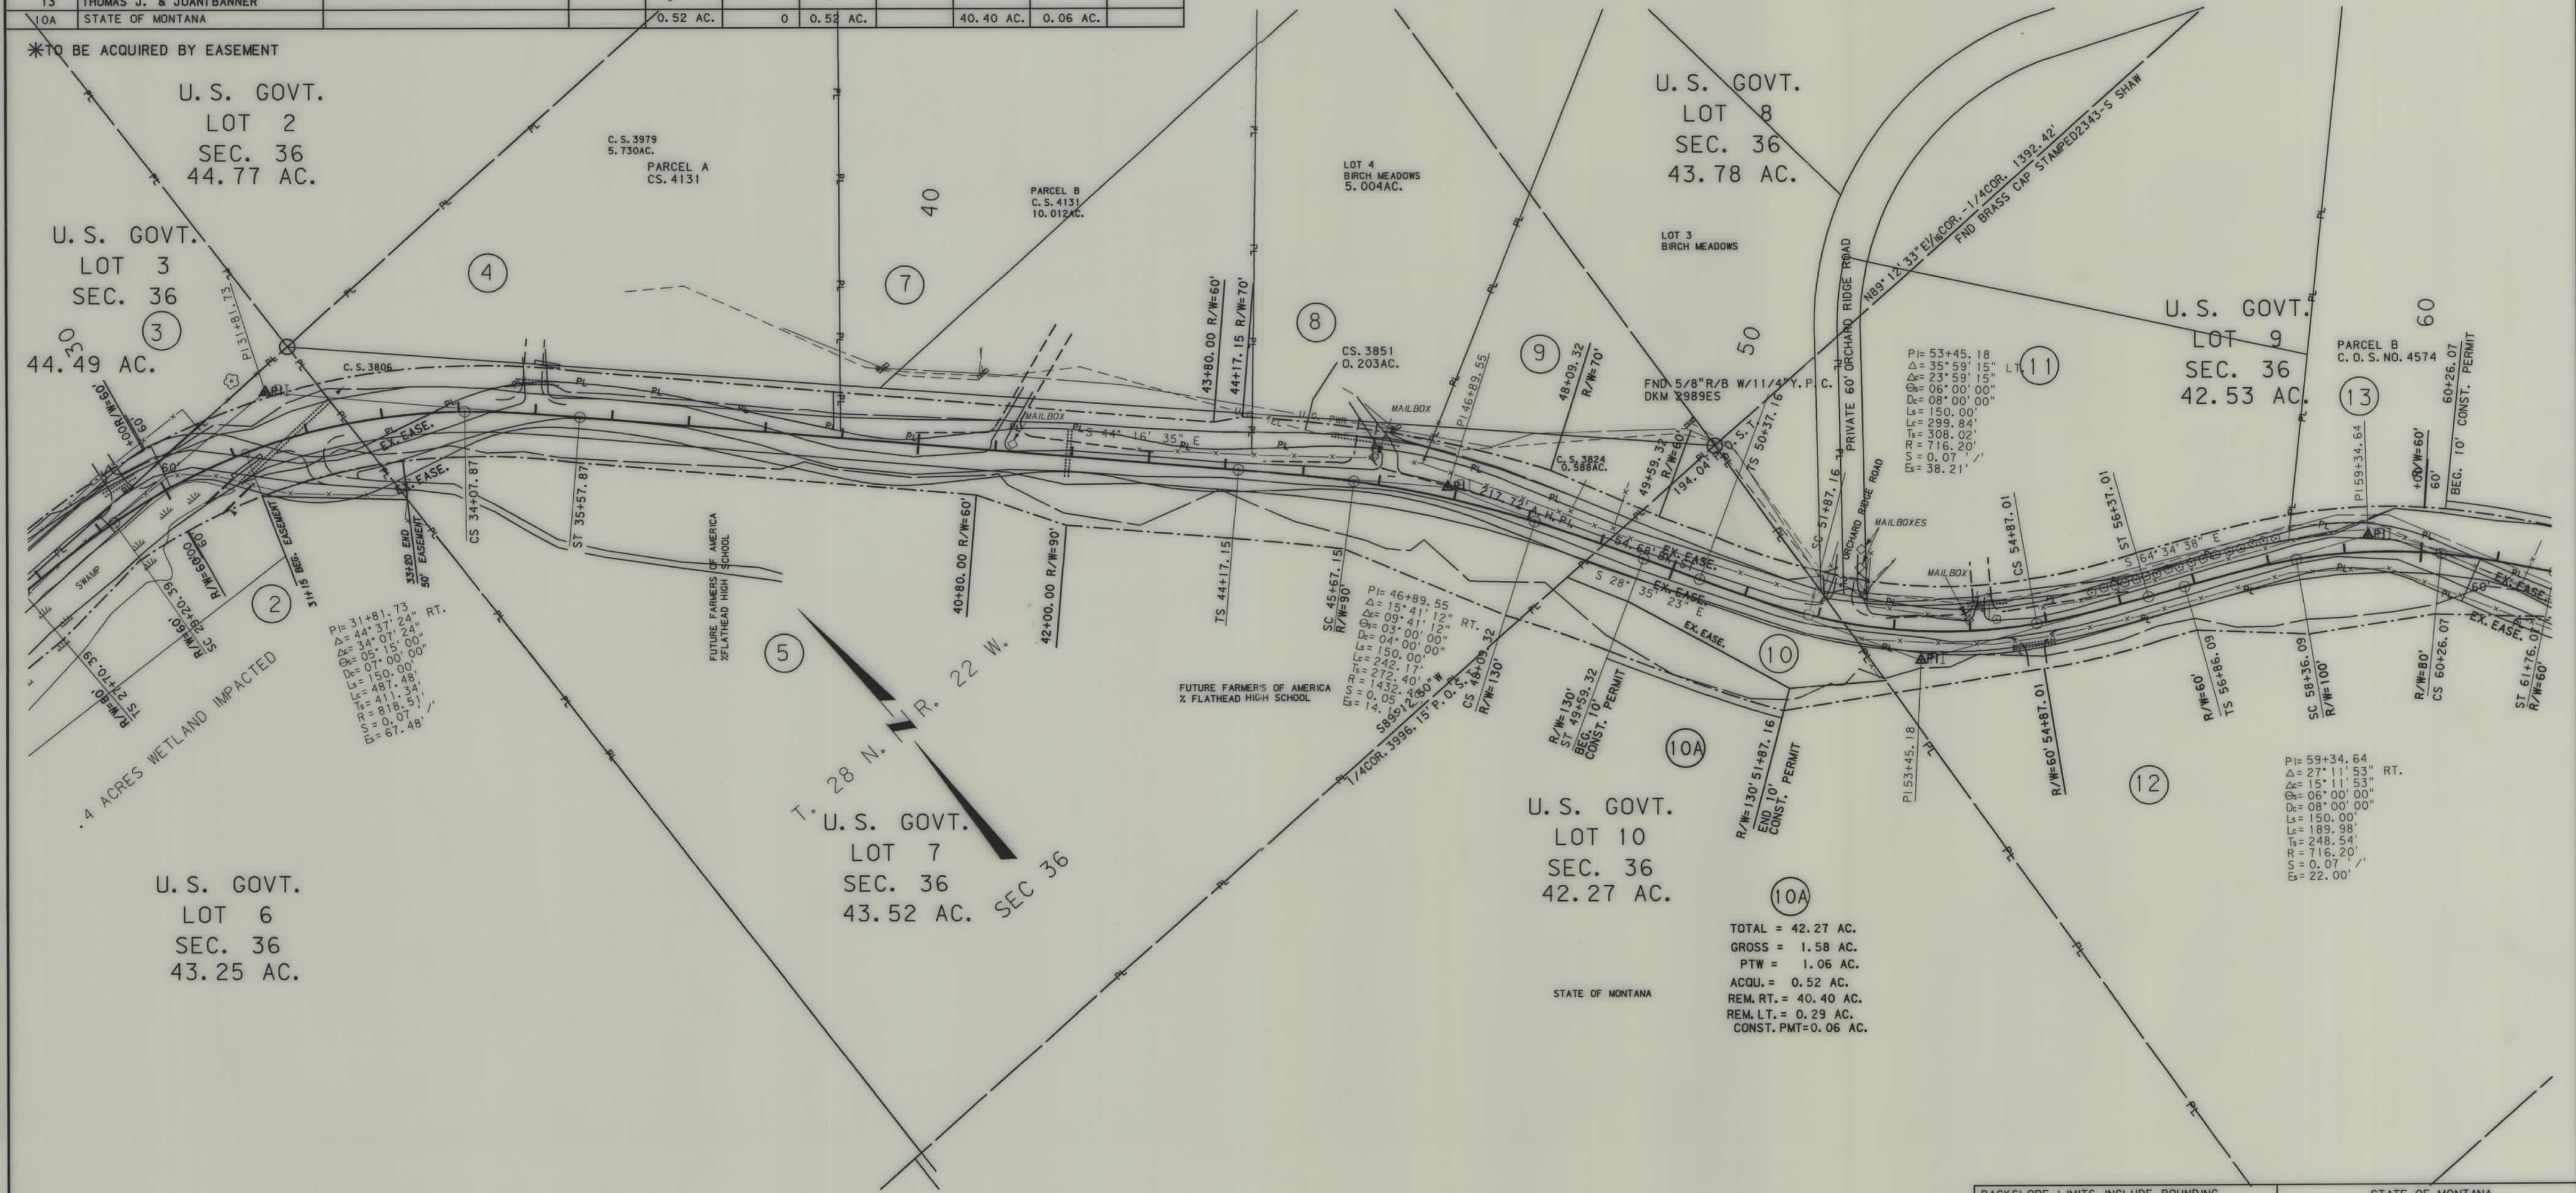

TOTAL = 42.27 AC.
GROSS = 1.58 AC.
PTW = 1.06 AC.
ACQU. = 0.52 AC.
REM. RT. = 40.40 AC.
REM. LT. = 0.29 AC.
CONST. PMT = 0.06 AC.

BACKSLOPE LIMITS INCLUDE ROUNDING
CONSTRUCTION LIMITS: CUT SECTION TOE OF FILL
FHWA/DOH APPROVAL 3-21-91
MAP REVISED 6-12-91, 4-10-91, 6-27-91, 10-92
5-11-92, 8-11-92, 9-14-92, 9-30-92, 9-23-93, 2-23-94,
12-6-94, 1-22-98, 8-6-98, 12-23-99.

STATE OF MONTANA
DEPARTMENT OF HIGHWAYS
RIGHT OF WAY PLAN
FLATHEAD COUNTY
SCALE: 1" = 100' 0' 50' 100' 200'

ZGA02 32, 63 0733 F OY RDW ROW

ARCHIVED
DRAWING
MONTANA
CADD
FILE NAME


RDROW

12-AUG-1992
10:47
RDROW
MONTANA
CADD
258
147
20001.132.6107.337001.1.ROW.1

OWNERSHIP									
PARCEL	NAME	ADDRESS	TOTAL AREA	GROSS R/W AREA	EX. EASE. AREA	NET AREA	REMAINDER		CONST. PMT. AREA
							LEFT	RIGHT	
12	TOM & CHARLENE ESCH			2.973 AC.	1.290 AC.	1.683 AC.			
*13	THOMAS J. & JOANI BANNER	17701 NOREEN COURT, GURNEE, IL 93401		0.96 AC.	0	0.96 AC.			0.10 AC.
14	SURINDER SIKHA		5.002 AC.	0.479 AC.	0	0.479 AC.	4.523 AC.		0.001 AC.
15	DELETED								
16	LANCE S. & JULIA E. STAUB			0.30 AC.	0	0.30 AC.			
17	DONALD W., SR. & BIRTHE KALTSCHMIDT	T	4.824 AC.	0.258 AC.	0	0.258 AC.	4.566 AC.		
18	DALE E. & KAROLE A. SOMMERFIELD		5.082 AC.	0.320 AC.	0	0.320 AC.	4.762 AC.		
19	BOGDAN & DIANE KEEGAN KULMINSKI		5.024 AC.	0.351 AC.	0	0.351 AC.	4.673 AC.		
20	ROBERT C. & JULIA BRADSHAW SHERRICK	651 FOYS CANYON RD, KALISPELL, MT	10.092 AC.	0.750 AC.	0	0.750 AC.	9.342 AC.		

STATE	PROJECT NUMBER	SHEET NO.	TOTAL SHEETS
MONTANA	RS 503 - 1 (5) 4	4	8

FOYS CANYON ROAD

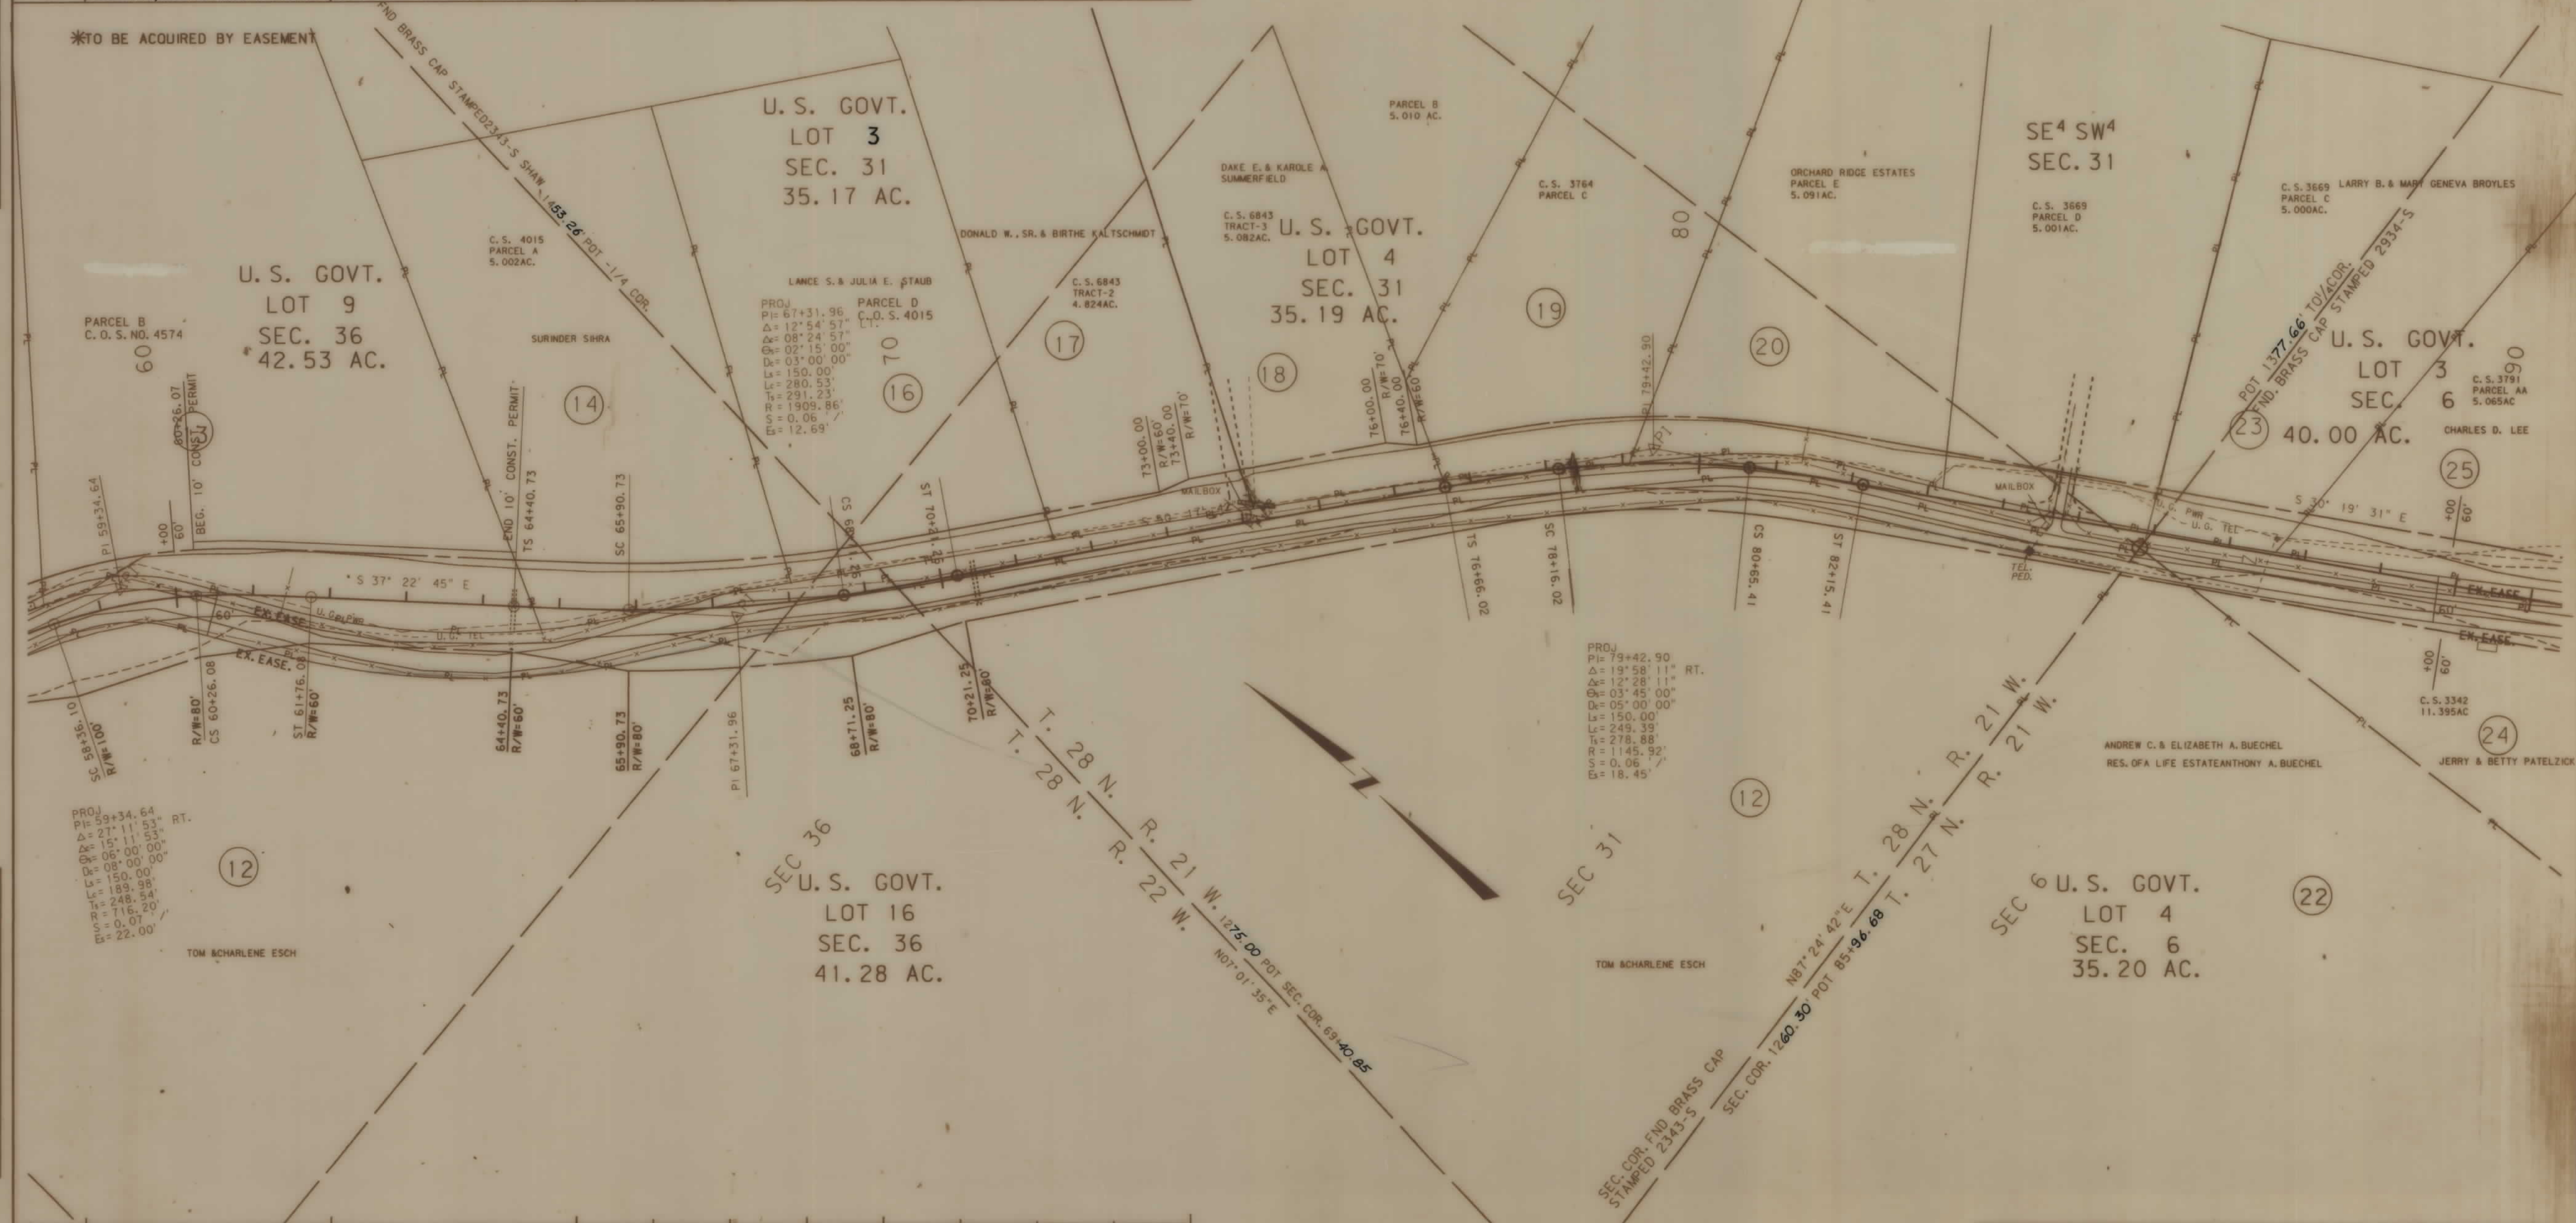

23	LARRY B. & MARY GENEVA BROYLES		5.00 AC.	0.24 AC.	0	0.24 AC.	4.76 AC.		
22	ANDREW C. & ELIZABETH A. BUECHEL OF A LIFE ESTATE ANTHONY A. BUECHEL			0.04 AC.	0.03 AC.	0.01 AC.			
21	DELETED								
24	JERRY & BETTY PATELZICK, ETAL			SEE	SHEET	NO. 5			
25	CHARLES D. LEE								

BACKSLOPE LIMITS INCLUDE ROUNDING
CONSTRUCTION LIMITS:
CUT SECTION
TOE OF FILL
DITCH BOTTOM


STATE OF MONTANA
DEPARTMENT OF HIGHWAYS
RIGHT OF WAY PLAN
FLATHEAD COUNTY
SCALE: 1" = 100' 0 50' 100' 200'

FHWA/DOH APPROVAL 3-21-91
MAP REVISED 3-10-92 8-11-92 8-20-92 9-23-92

ZGA0132, 610733FOY01, ROW

OWNERSHIP										
PARCEL	NAME	ADDRESS	TOTAL AREA	GROSS R/W AREA	EX. EASE. AREA	NET AREA	REMAINDER		CONST. PMT. AREA	EASE. AREA
							LEFT	RIGHT		
31	TORVAL A. & MARTHA M. STOCKAMP		15.58 AC.	0.53 AC.	0	0.53 AC.		15.05 AC.		
* 33	E. JOSEPH & OLIVIA A. LIECHTY		10.090 AC.	0.662 AC.	0	0.662 AC.	9.428 AC.			
34	HOWARD V. HAMMER, ETAL	C/D PER K. & WINNIFRED STORLI		3.230 AC.	0	3.230 AC.		1.976 AC.		0.052 AC.
35	DELETED									
36	DELETED									
37	DELETED									
38	GAIL G. GIVENS & CAROL E. GIVENS			1.103 AC.	0.804 AC.	0.299 AC.	0.070 AC.			
39	DELETED									
40	GARY G. & ELEANOR A. CHRISTIANSEN			0.682 AC.	0.381 AC.	0.301 AC.	0.018 AC.			

* TO BE ACQUIRED BY EASEMENT

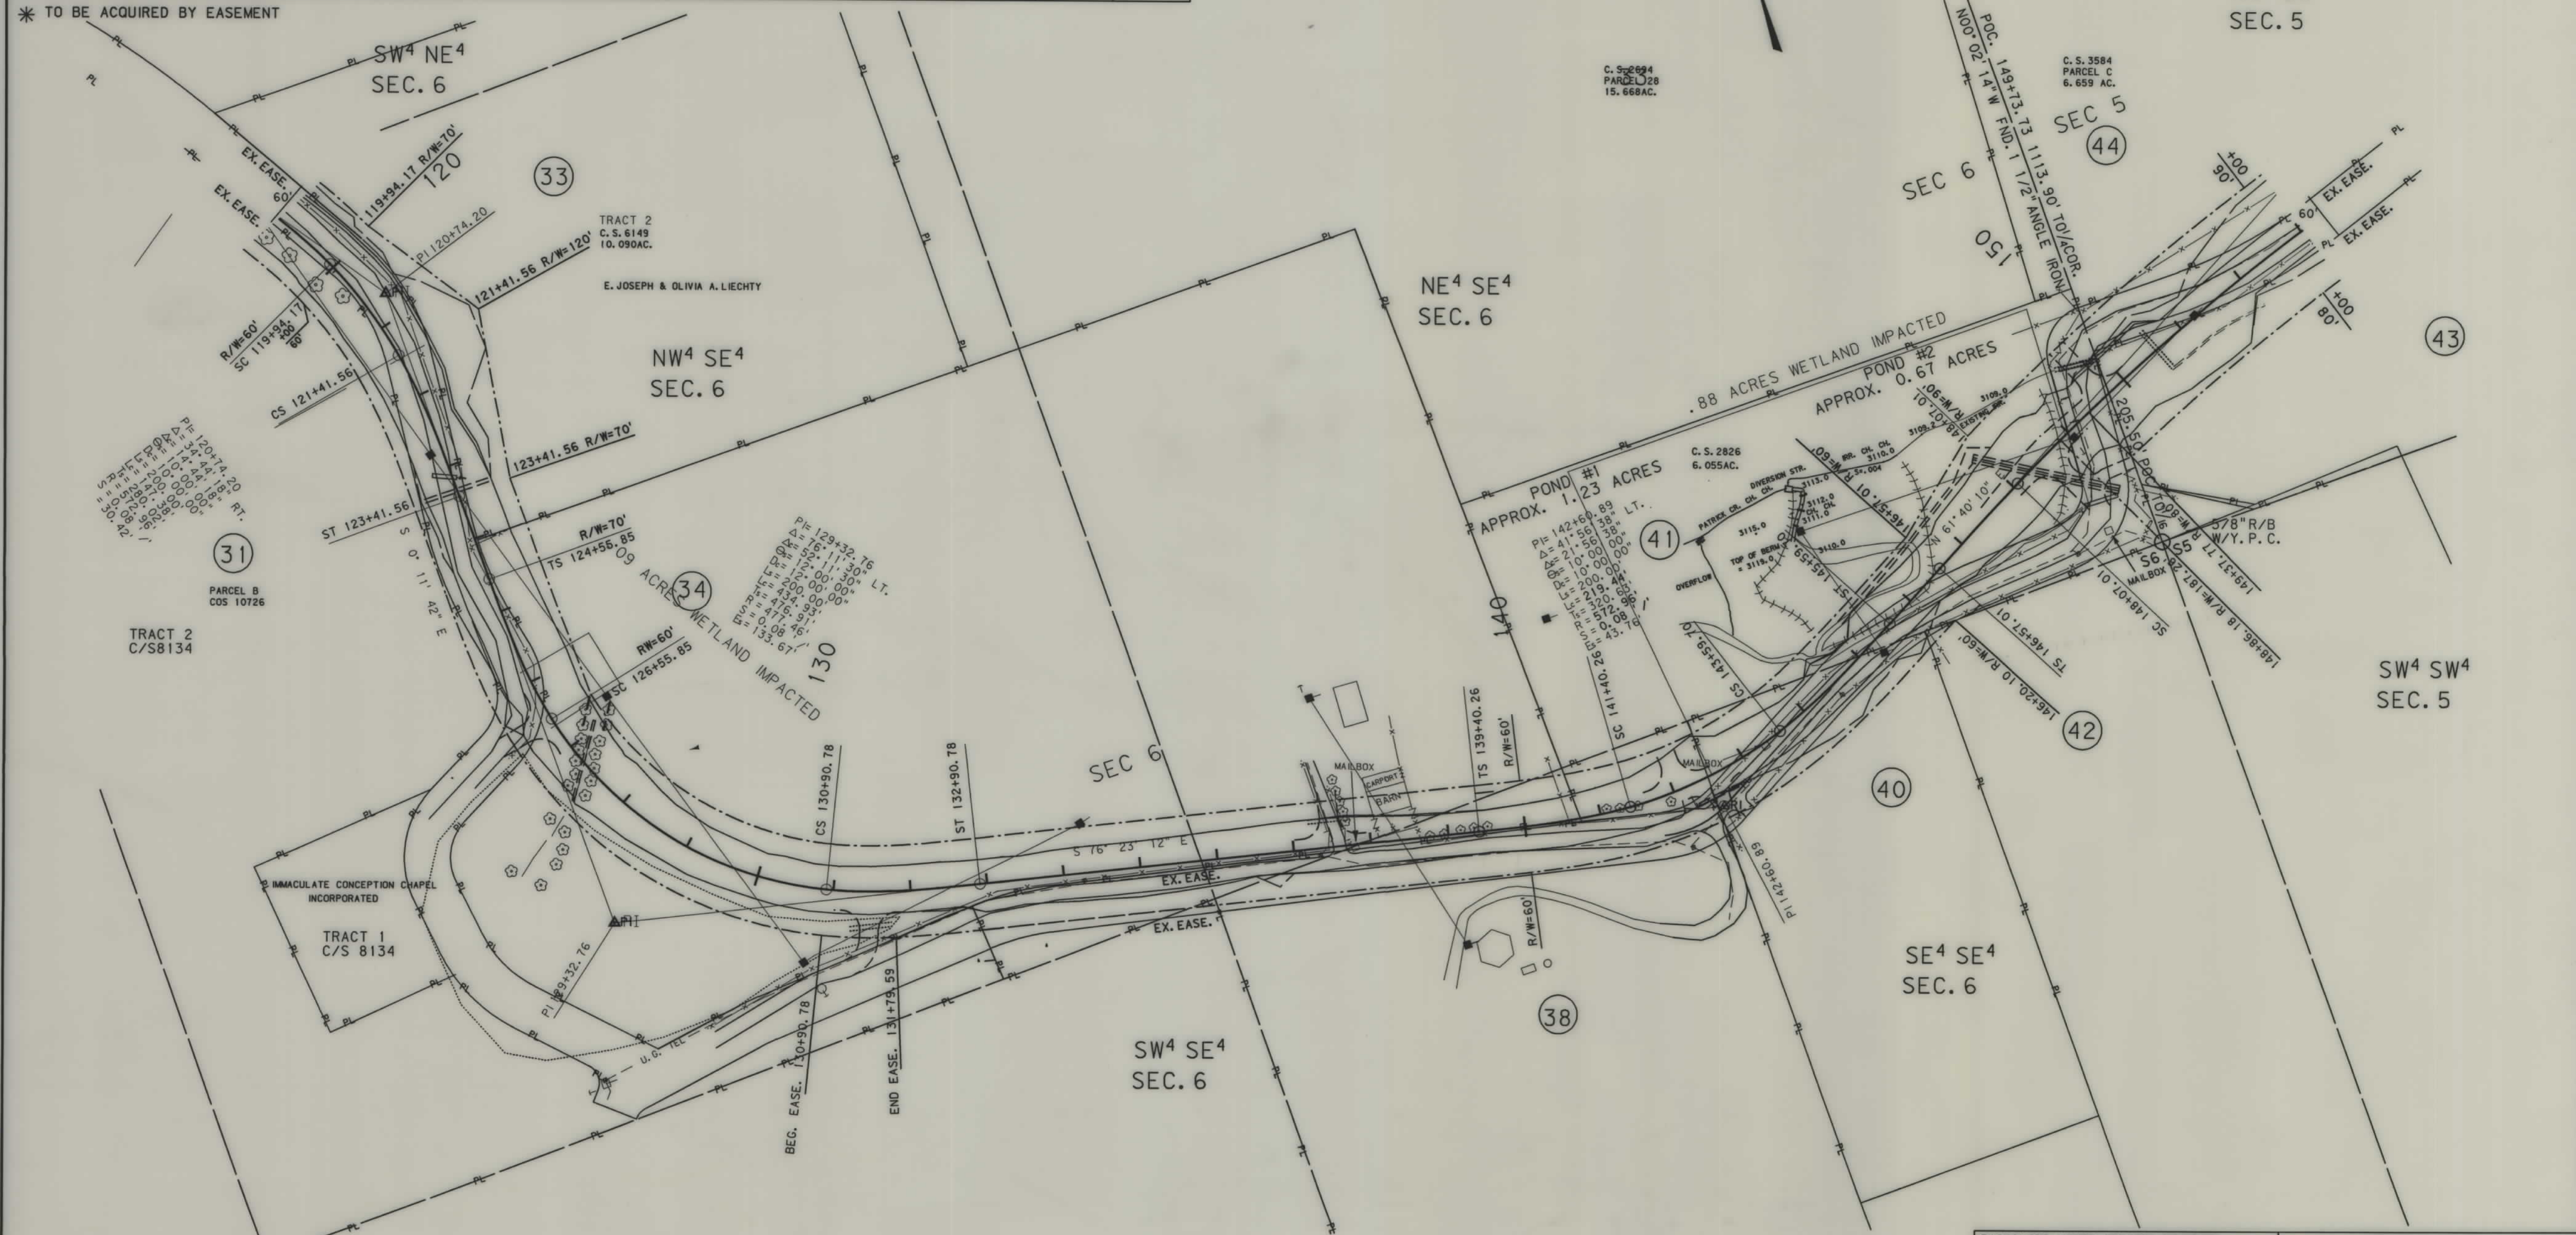

41	DAVAR M. & VICKY L. GARDNER		1.973 AC.	0.802 AC.	1.171 AC.					
42	LYLE R. & CAROLE H. WYANT		0.010 AC.	0.004 AC.	0.006 AC.					
43	GERALD J. & HELEN DIANE MACNORIUS		SEE	SHEET	NO. 7					
44	GEORGE D. & DIANE COWAN		"	"	"					

STATE	PROJECT NUMBER	SHEET NO.	TOTAL SHEETS
MONTANA	RS 503 - 1 (5) 4	6	8

FOYS CANYON ROAD

BACKSLOPE LIMITS INCLUDE ROUNDING
CONSTRUCTION LIMITS: CUT SECTION TOE OF FILL

FHWA/DOH APPROVAL 3-21-91

MAP REVISED 8-91, 5-15-91, 3-10-92, 5-11-92, 5-20-92, 8-11-92, 8-20-92, 12-8-92, 1-13-94, 2-7-94, 12-30-94, 7-24-98, 3-28-00.

STATE OF MONTANA
DEPARTMENT OF HIGHWAYS
RIGHT OF WAY PLAN
FLATHEAD COUNTY

SCALE: 1" = 100' 0 50' 100' 200'

OWNERSHIP									
PARCEL	NAME	ADDRESS	TOTAL AREA	GROSS R/W AREA	EX. EASE. AREA	NET AREA	REMAINDER		EASE. AREA
							LEFT	RIGHT	
* 43	GERALD J. & HELEN DIANE MACNORIUS			3.22 AC.	0	3.22 AC.			
44	GEORGE D. & DIANE COWAN		6.659 AC.	0.696 AC.	0	0.696 AC.	5.963 AC.		
45	DANIEL R. & CHARLENE A. LONDON		6.715 AC.	0.076 AC.	0.020 AC.	0.056 AC.	6.639 AC.		
46	THEODORE A. & JOAN I. DYKSTRA		5.074 AC.	0.010 AC.	0	0.010 AC.	5.064 AC.		
47	DAVID C. & CAROLEE C. FISHER		5.345 AC.	0.638 AC.	0	0.638 AC.	4.717 AC.		
* 48	BYRON S. & JAN M. GUY			0.326 AC.	0	0.326 AC.			
49	DAVAR M. & VICKY L. GARDNER			SEE SHEET	NO. 8				
**49A	DAVAR M. & VICKY L. GARDNER								0.037 AC.

STATE	PROJECT NUMBER	SHEET NO.	TOTAL SHEETS
MONTANA	RS 503 - 1 (5) 4	7	8

FOYS CANYON ROAD


* TO BE ACQUIRED BY EASEMENT
 ** TO BE ACQUIRED IN THE NAME OF FLATHEAD COUNTY

MONTANA
CADD

RDROW

MONTANA
CADD

3 9
2 5 8
1 4 7

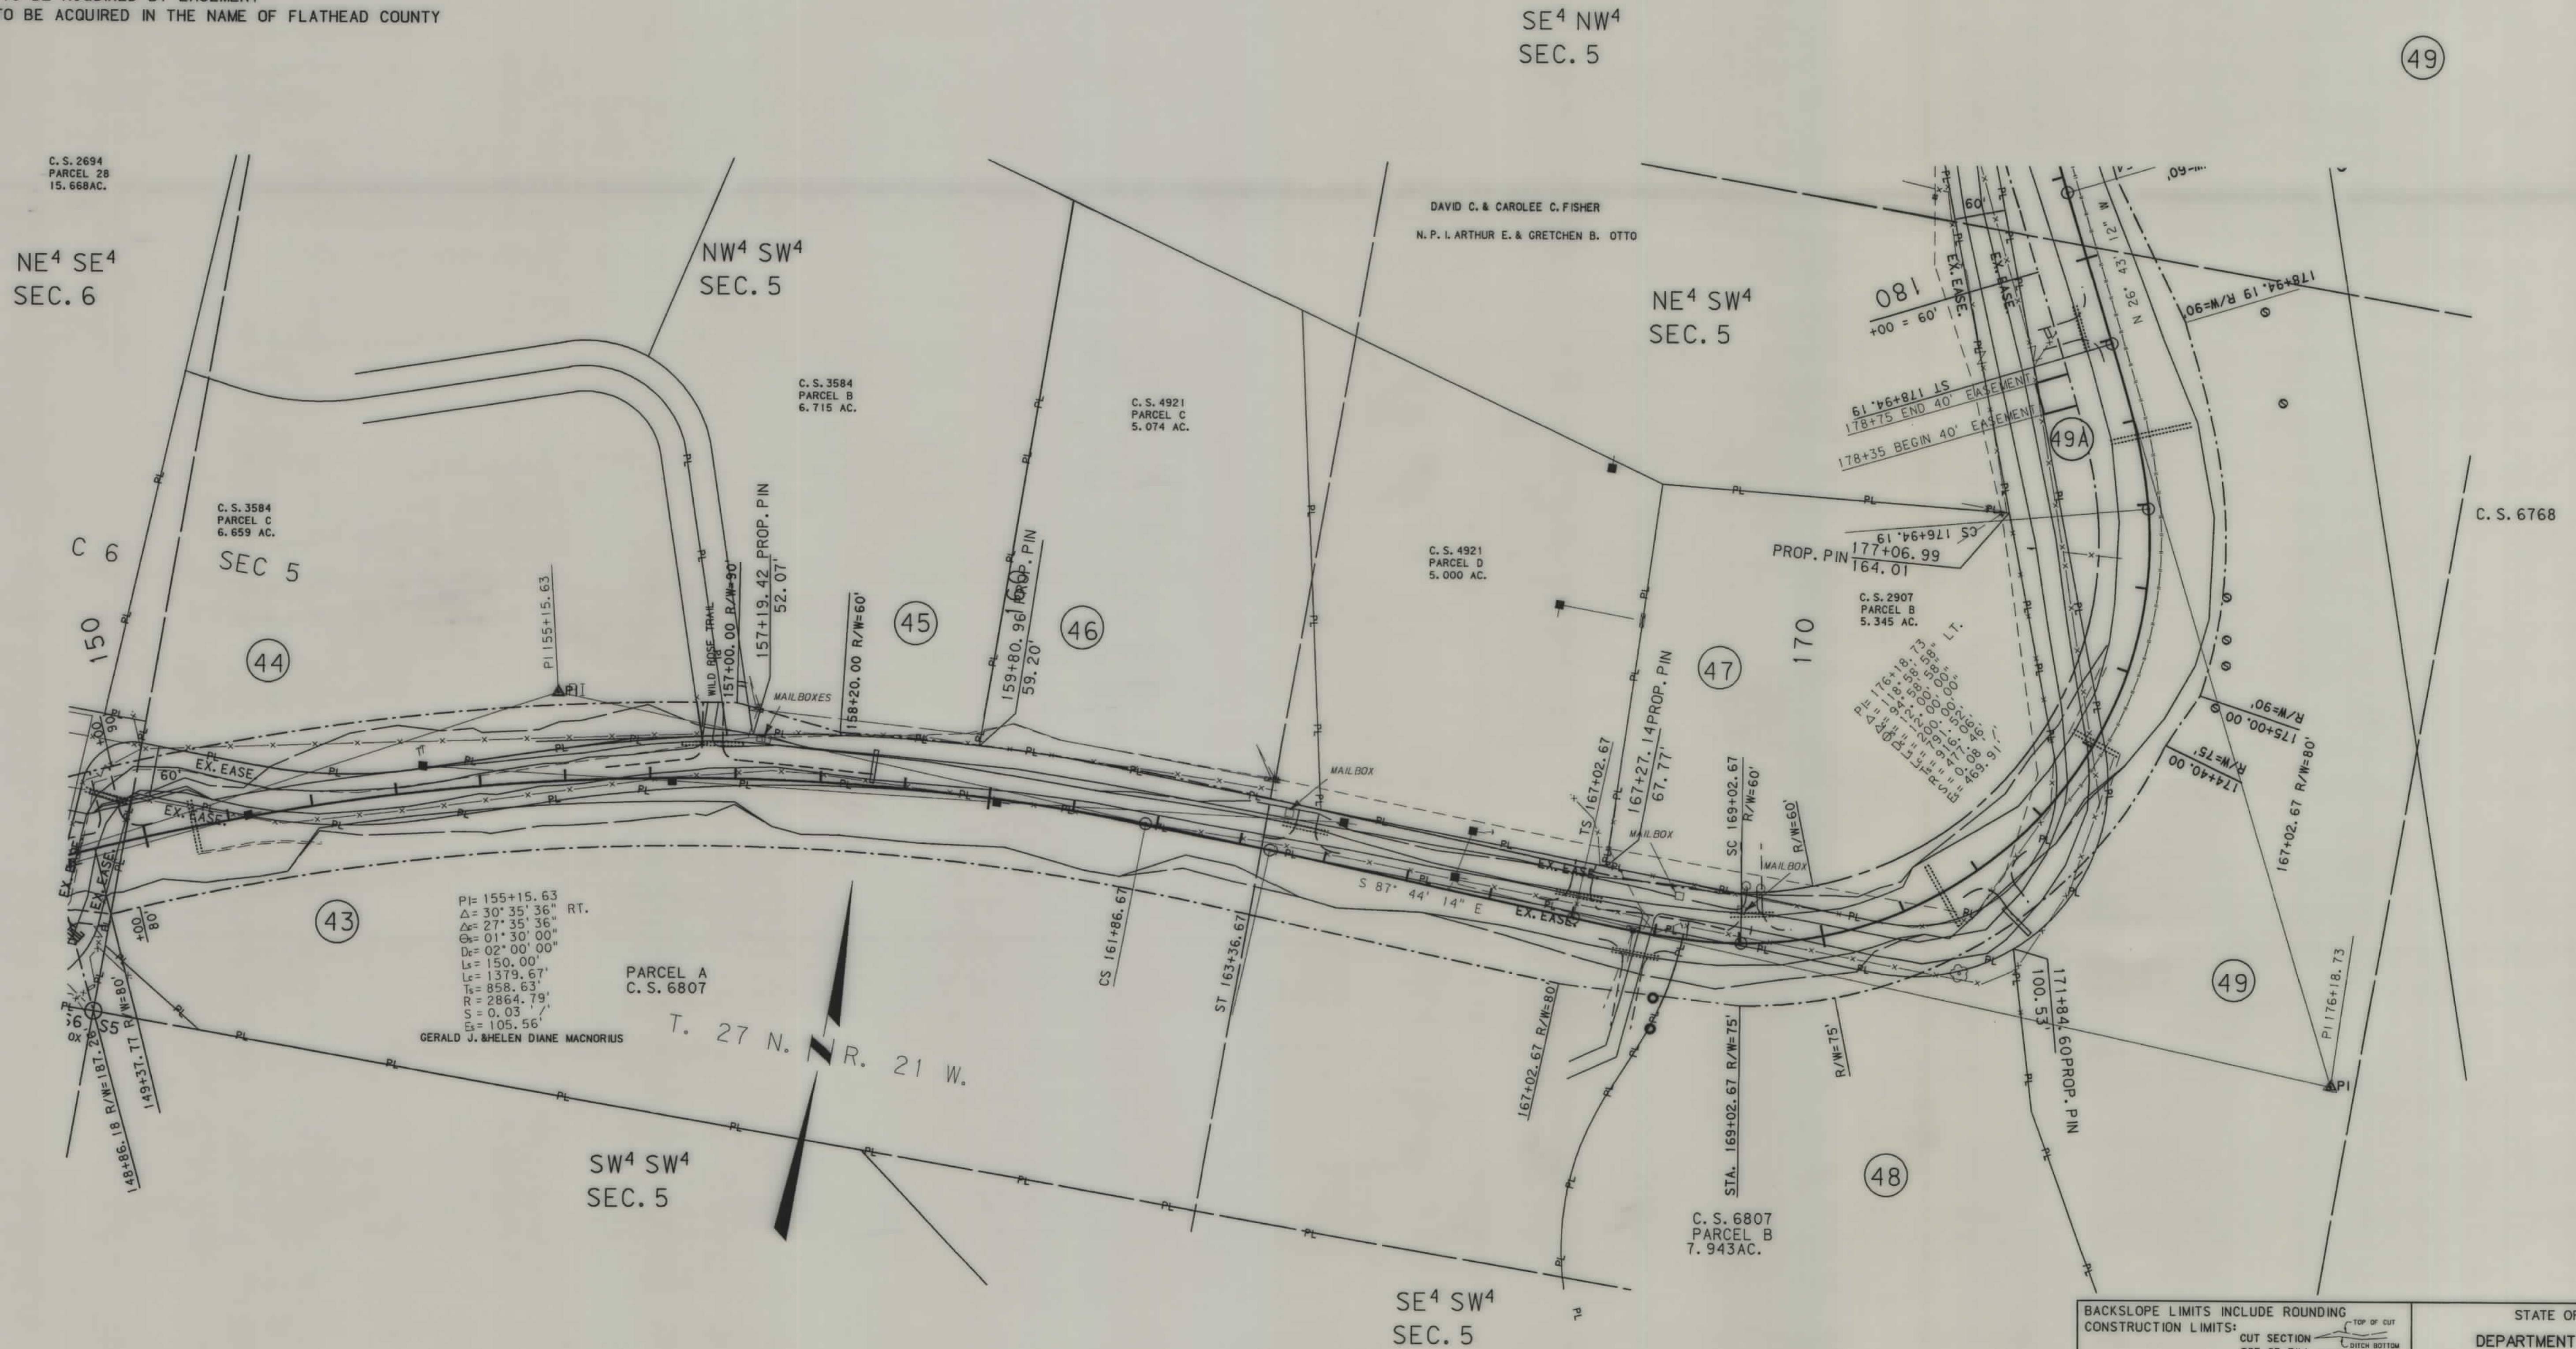

BACKSLOPE LIMITS INCLUDE ROUNDING
 CONSTRUCTION LIMITS: CUT SECTION TOE OF CUT
 TOE OF FILL

FHWA/DOH APPROVAL 3-21-91
 MAP REVISED 5-15-91 3-10-92 8-11-92 8-20-92,
 10-23-92 12-8-92 7-21-94 8-3-94, 11-03-00,

STATE OF MONTANA
 DEPARTMENT OF HIGHWAYS
 RIGHT OF WAY PLAN
 FLATHEAD COUNTY
 SCALE: 1" = 100' 0' 50' 100' 200'

ZGA02 32, 63 0733 F0Y01JW ROW

