


PLANS

NOT

TO


SCALE

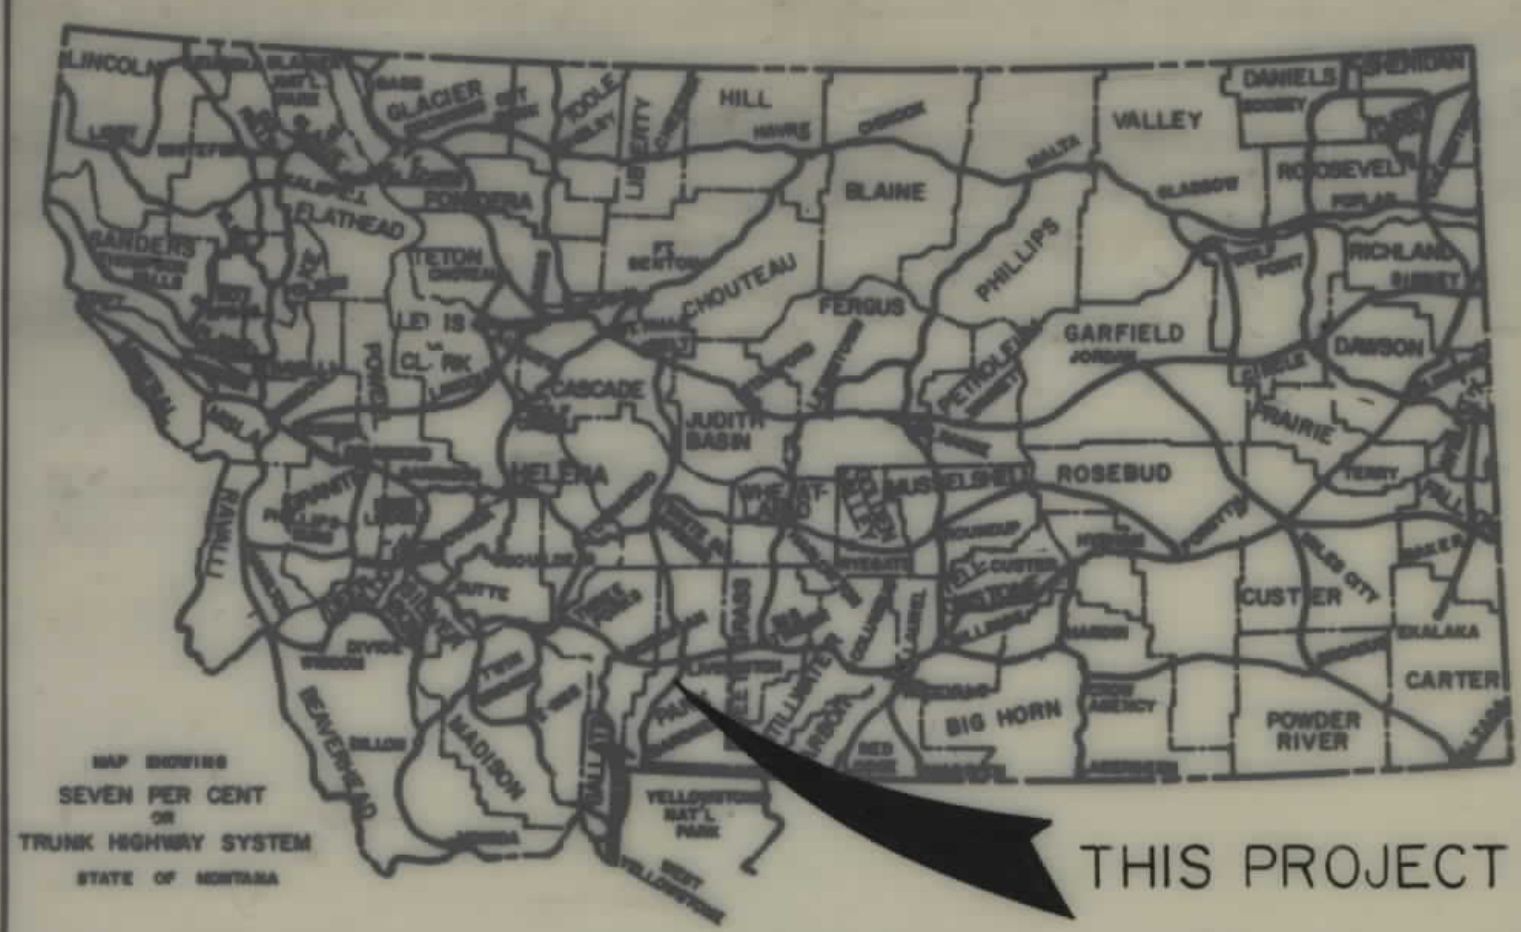

CONVENTIONAL SIGNS	
PROPOSED RIGHT OF WAY LINE	---
EXISTING RIGHT OF WAY LINE	---
RAILROAD RIGHT OF WAY LINE	---
CENTERLINE (C) OR PROJECTED LINE	---
STK'D CENTERLINE	---
OWNERSHIP BOUNDARY	PL PL
PRESENT TRAVELED WAY (P.T.W.)	---
R/W LINE FENCED	EX R/W
CONSTRUCTION LIMITS	CUT FILL
FENCE LINE	---
CONTROL OF ACCESS WITH FENCE	---
LIMITED ACCESS	---
EXISTING LIMITED ACCESS	---
GATE IN FENCE	---
CATTLE GUARD = 24'	---
STATE & NATIONAL BORDER LINES	---
CITY OR TOWN LIMITS LINE	---
COUNTY LINE	---
RESERVATION LINE	---
TOWNSHIP & SECTION LINE	---
1/4 & 1/2 SECTION LINE	---
SECTION CORNER	FOUND UNFOUND
1/4 SECTION COR.	---
1/16 SECTION COR.	---
CENTER OF SECTION	---
TELEPHONE OR TELEGRAPH POLES IN PLACE	---
POWER POLES IN PLACE	---
TEL. OR TEL. OR POWER POLES TO BE MOVED	---
NEW PIPES	---
OLD PIPES IN PLACE	---
OUTLET DITCH	---
INLET DITCH	---
DITCHES	---
CHANNEL CHANGES	---
BRIDGES	---
RAILROADS	---
PARCEL NUMBER	---
NEW APPROACH	---
EXISTING APPROACH	---

RELATED PROJECTS	ASSOCIATED PROJECT AGREEMENT NUMBERS
	RS 540-1(3) 25 PE

STATE OF MONTANA
DEPARTMENT OF HIGHWAYS
RIGHT OF WAY PLAN OF
FEDERAL AID PROJECT NO. RS 540-1(6)27
DEEP CREEK BRIDGE - NORTH
PARK COUNTY
LENGTH 0.8 MILES

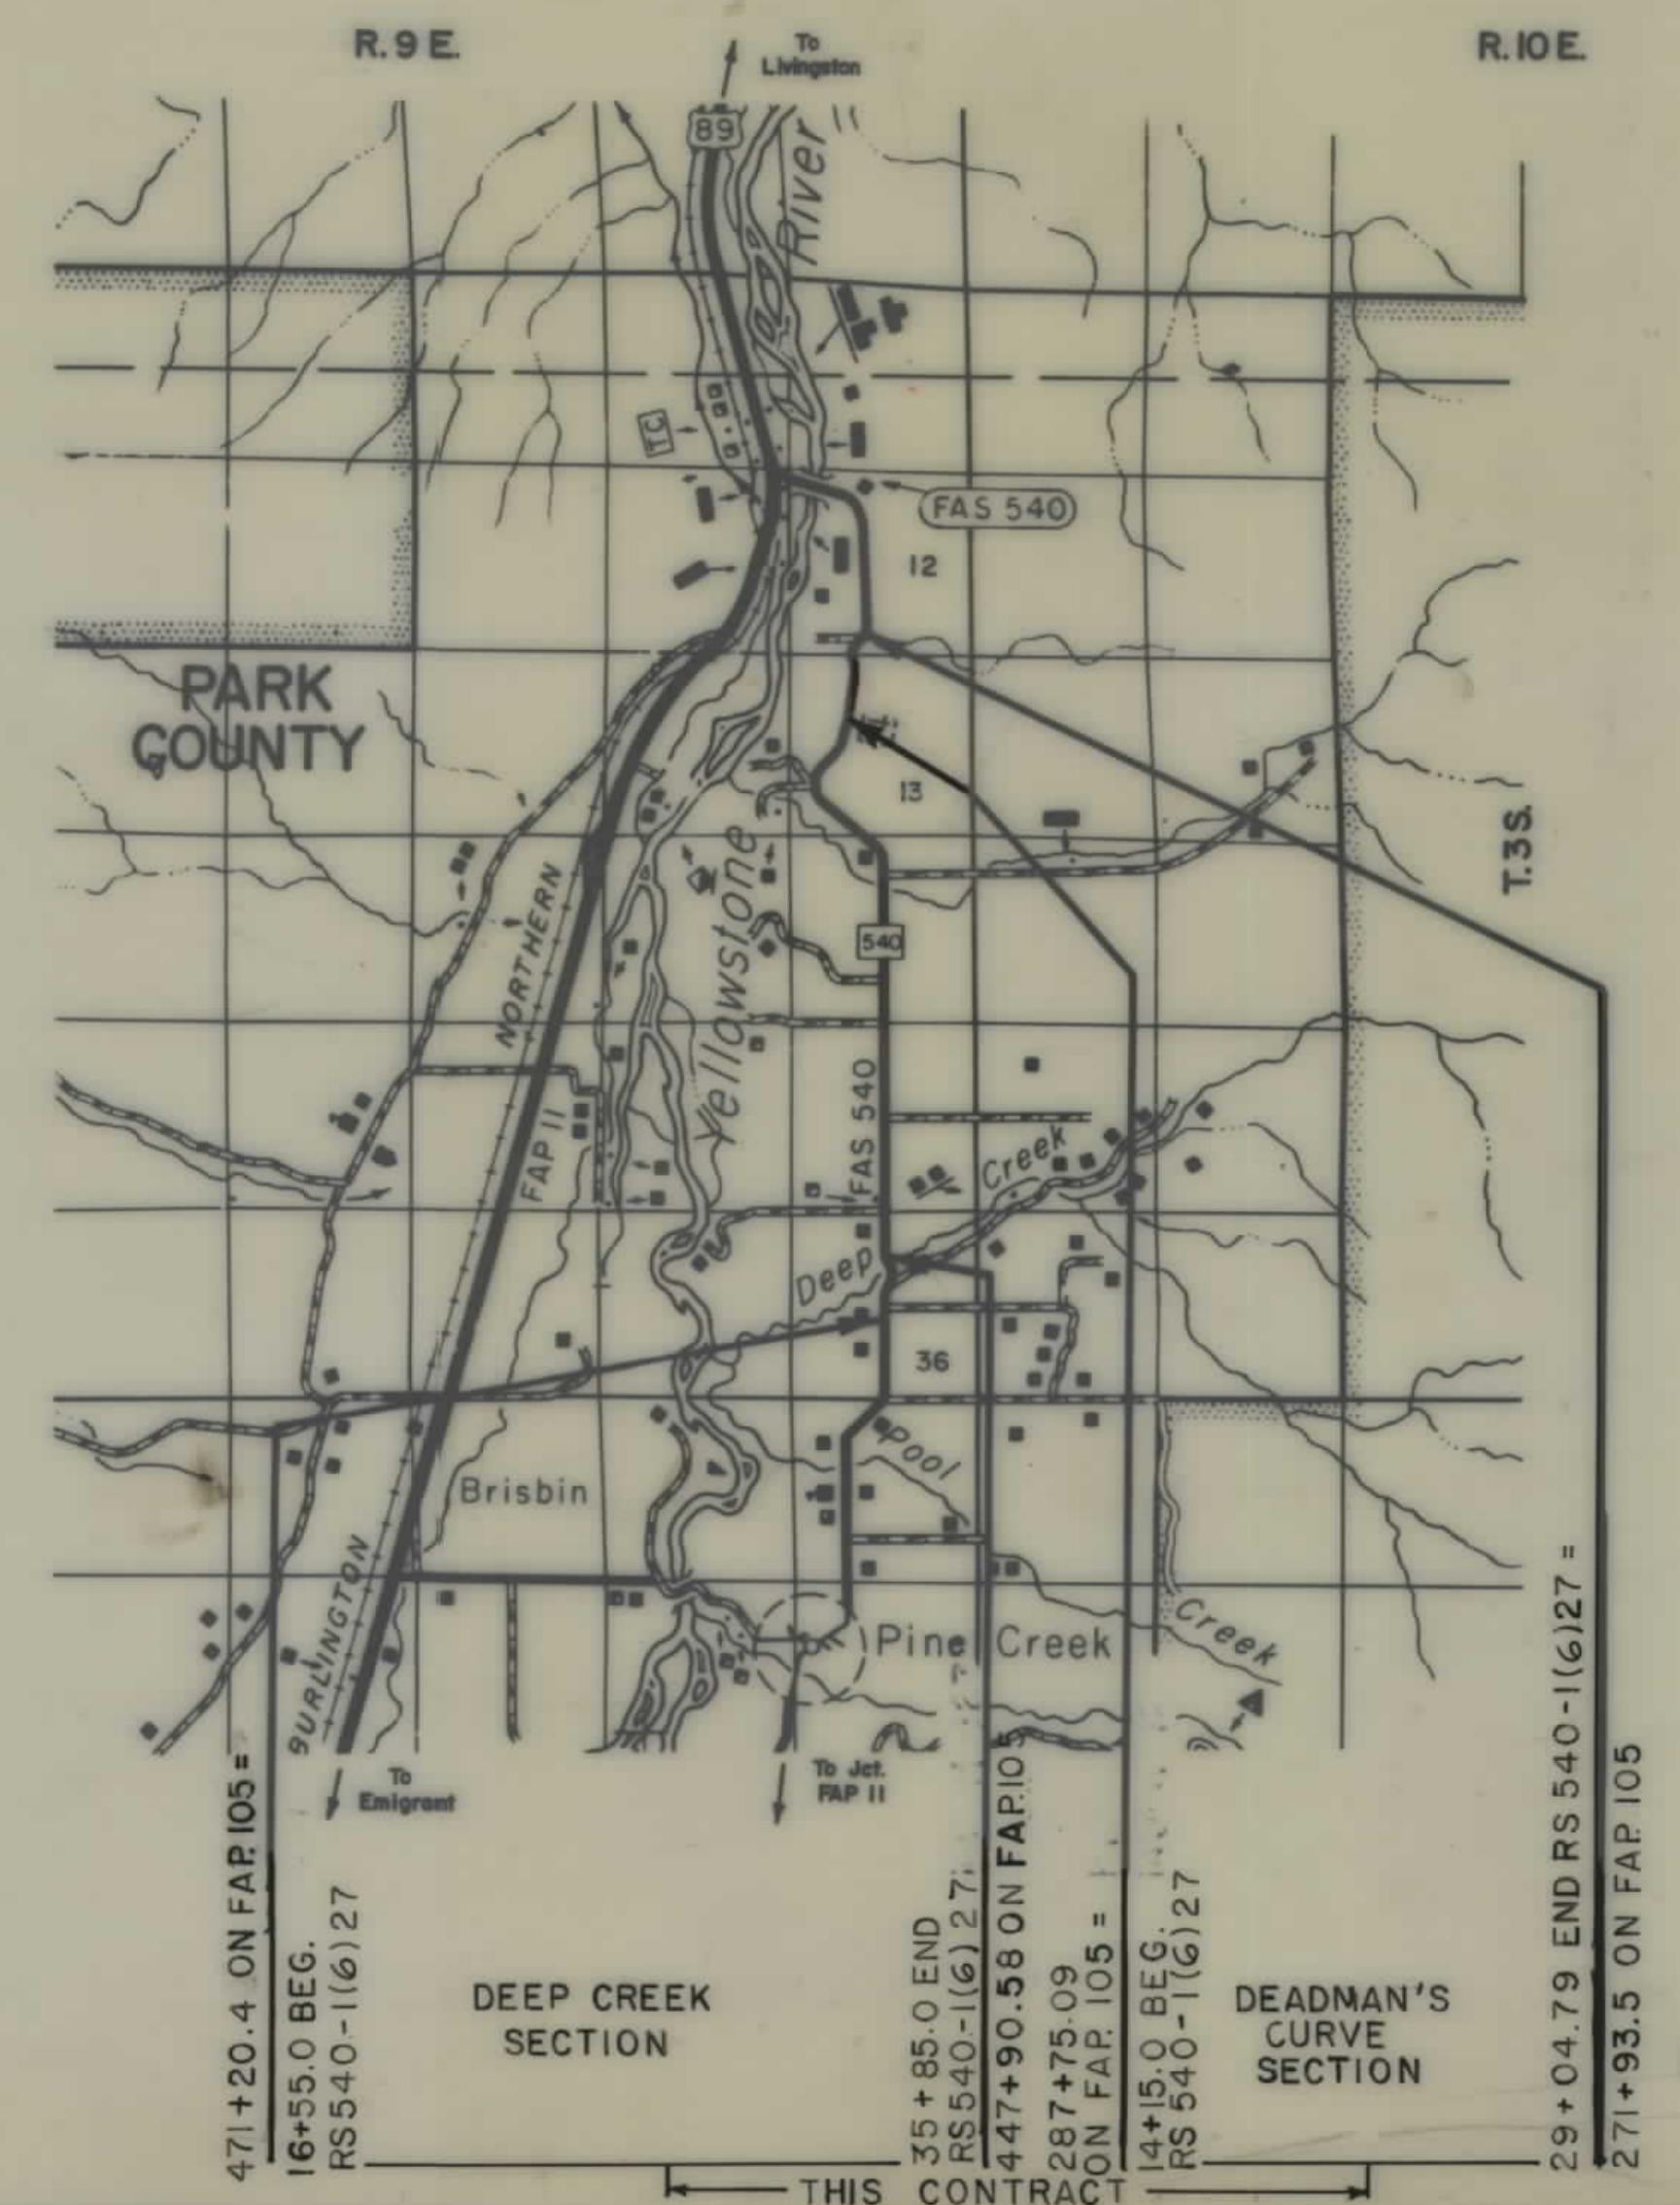

STATE	PROJECT NO.	SHEET NO.	TOTAL SHEETS
MONT.	RS 540-1(6) 27	1	3

DEEP CREEK BRIDGE-NORTH
(DEEP CREEK SECTION)
(DEADMAN'S CURVE SECTION)

INDEX		
PARCEL NO.	OWNERSHIPS	SHEET NO.
1	JOYCE A. KEMPH, LARRY W. JONES GARRY L. JONES KAREN L. JONES	2
2	RAY W. & LINDA R. FORREST	2
3	ROBERT D. & DOLORES B. MOSS	2
4	JAMES E. & DORIS J. PAYNE	2
5	WILBUR D. & DORTHA LAMBERT	2
6	DELETED	2
7	MICHAEL K. & PEGGY C. SCANSON	2
8	WILLIAM D. DANA, JR.	3
9	WILBUR D. & DORTHA LAMBERT C/O KENNETH H. & KAREN F. HUNT	2

STATE OF MONTANA DEPARTMENT OF HIGHWAYS	
APPROVED: <u>April 5</u> 19 <u>89</u>	
DIRECTOR OF HIGHWAYS BY <u>Stephen C. Kolagi</u> CHIEF PRECONSTRUCTION BUREAU	
U.S. DEPARTMENT OF TRANSPORTATION FEDERAL HIGHWAY ADMINISTRATION	
APPROVED: F.H.W.A 5-8-89	
DIVISION ADMINISTRATOR	DATE

OWNERSHIP										
PARCEL	NAME	ADDRESS	TOTAL AREA	GROSS R/W AREA	EM. EASE AREA	AREA TO BE ACQUIRED	REMAINDER		CONST. PMT. AREA	TEMP. EASE. AREA
							LEFT	RIGHT		
1	JOYCE A. KEMPH, LARRY W. JONES									
	GARRY L. JONES / KAREN L. JONES	PARK COUNTY, MONTANA		0.14 AC.		0.14 AC.				
2	RAY W. and LINDA P. FORREST	PARK COUNTY, MONTANA	4.50 AC.	0.11 AC.		0.11 AC.	4.39 AC.			
3	ROBERT D. AND DOLORES B. MOSS	PARK COUNTY, MONTANA	3.40 AC.	0.10 AC.		0.10 AC.	3.30 AC.		0.06 AC.	
4	JAMES E. AND DORIS J. PAYNE	PARK COUNTY, MONTANA		1.38 AC.	0.80 AC.	0.58 AC.				0.32 AC.
5	WILBUR D. AND DOROTHY LAMBERT	PARK COUNTY, MONTANA							0.02 AC.	2.86 AC.
6	DELETED									
7	MICHAEL K. AND PEGGY C. SCANSON	PARK COUNTY, MONTANA	10.27 AC.	0.34 AC.	0.25 AC.	0.09 AC.		9.93 AC.		
9	WILBUR D. & DOROTHY LAMBERT C/D									
	KENNETH R. & KAREN F. HUNT								0.06 AC.	

STATE	PROJECT NUMBER	SHEET NO.	TOTAL SHEETS
MONTANA	RS 540-116127	2	3

DEEP CREEK BRIDGE - NORTH
(DEEP CREEK SECTION)

T. 3 S.

R. 9 E.

NE⁴NW⁴
SEC. 36

NE⁴SW⁴
SEC. 36

SE⁴NW⁴
SEC. 36

2

3

4

5

7

5

9

NW⁴SE⁴
SEC. 36

SW⁴NE⁴
SEC. 36

NW⁴NE⁴
SEC. 36

TRACT 1
COS NO 537

TRACT 4
COS NO. 537

STA. 37+50.00 END CONNECTION
RS540-116127
DEEP CREEK SECTION

STA. 35+85.00 END RS 540-116127
STA. 35+85.00 BEGIN CONNECTION
STA. 447+90.58 +/-, ON F.A.P. 105

BACKSLOPE LIMITS INCLUDE ROUNDING
CONSTRUCTION LIMITS
MAP TRANS. TO R/W
MAP REVISED
F.H.W.H. APPROVAL

STATE OF MONTANA
DEPARTMENT OF HIGHWAYS
LAND REQUIRED FOR RIGHT OF WAY
PARK COUNTY
SCALE 1"=100'

ZGB\132,610574ERIVR.ROW SHEET NO. 2

