


PLANS

NOT

TO

SCALE

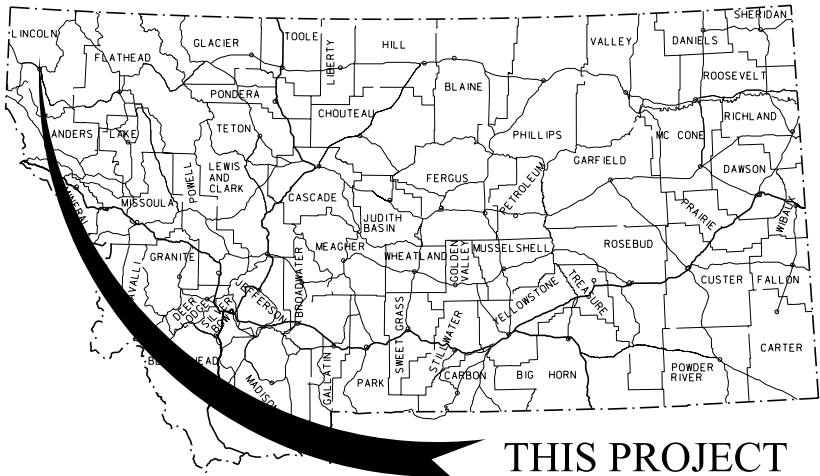

MONTANA DEPARTMENT OF TRANSPORTATION

STATE	RIGHT OF WAY	SHEET	TOTAL
		NO.	SHEETS
MONTANA		1	12
R/W ID.		STPS 567-1(10)7	
PROJECT NO.		4789-010	

11 KM N OF LIBBY-NORTH

RIGHT OF WAY PLAN
FEDERAL AID PROJECT STPS 567-1(10)7
11 KM N OF LIBBY-NORTH

LINCOLN COUNTY

LENGTH 5.2 MILES


SEE SHEET NO. 2 FOR OWNERSHIP
NAMES, ADDRESSES, AREAS, ETC.

PLAN LEGEND

PROPOSED RIGHT OF WAY LINE	---
EXISTING RIGHT OF WAY LINE	---
RAILROAD RIGHT OF WAY LINE	---
RIGHT OF WAY BASELINE	---
STK'D CENTERLINE	---
SECTION LINE	---
OWNERSHIP BOUNDARY	---
FULL ACCESS CONTROL	AG AG
LIMITED ACCESS CONTROL	/// ///
EXISTING ACCESS CONTROL	/// ///
PRESENT TRAVELED WAY (P.T.W.)	---
FENCE LINE	---
EXISTING GUARDRAIL	--- --- ---
PROPOSED GUARDRAIL	--- --- ---
GATE IN FENCE	---
CATTLE GUARD: EXIST. - PROPOSED	---
SECTION CORNER	FOUND UNFOUND
1/4 SECTION CORNER	FOUND UNFOUND
CLOSING CORNER	FOUND UNFOUND
MEANDER CORNER	FOUND UNFOUND
CENTER OF SECTION	FOUND UNFOUND
1/16 SECTION CORNER FOUND	FOUND CALCULATED
RIGHT OF WAY MONUMENT	FOUND CALCULATED
PROPERTY CORNER PIN	FOUND CALCULATED
POWER POLE IN PLACE	FOUND CALCULATED
TELEPHONE POLE IN PLACE	FOUND CALCULATED
TELEGRAPH POLE IN PLACE	FOUND CALCULATED
LIGHT POLE	FOUND CALCULATED
PROPOSED CULVERT	---
EXISTING CULVERT	---
OUTLET DITCH	---
INLET DITCH	---
EXISTING DITCH	---
CHANNEL CHANGES	CH. CH. ---
DITCH BLOCK	---
RIPRAP	---
BRIDGES	---
RAILROADS	---
PARCEL NUMBERS	---
APPROACH: EXIST.- PROPOSED	---

ASSOCIATED PROJECTS	
STPS 567-1(4)6	PE
STPS 567-1(6)7	CN

RELATED PROJECTS	

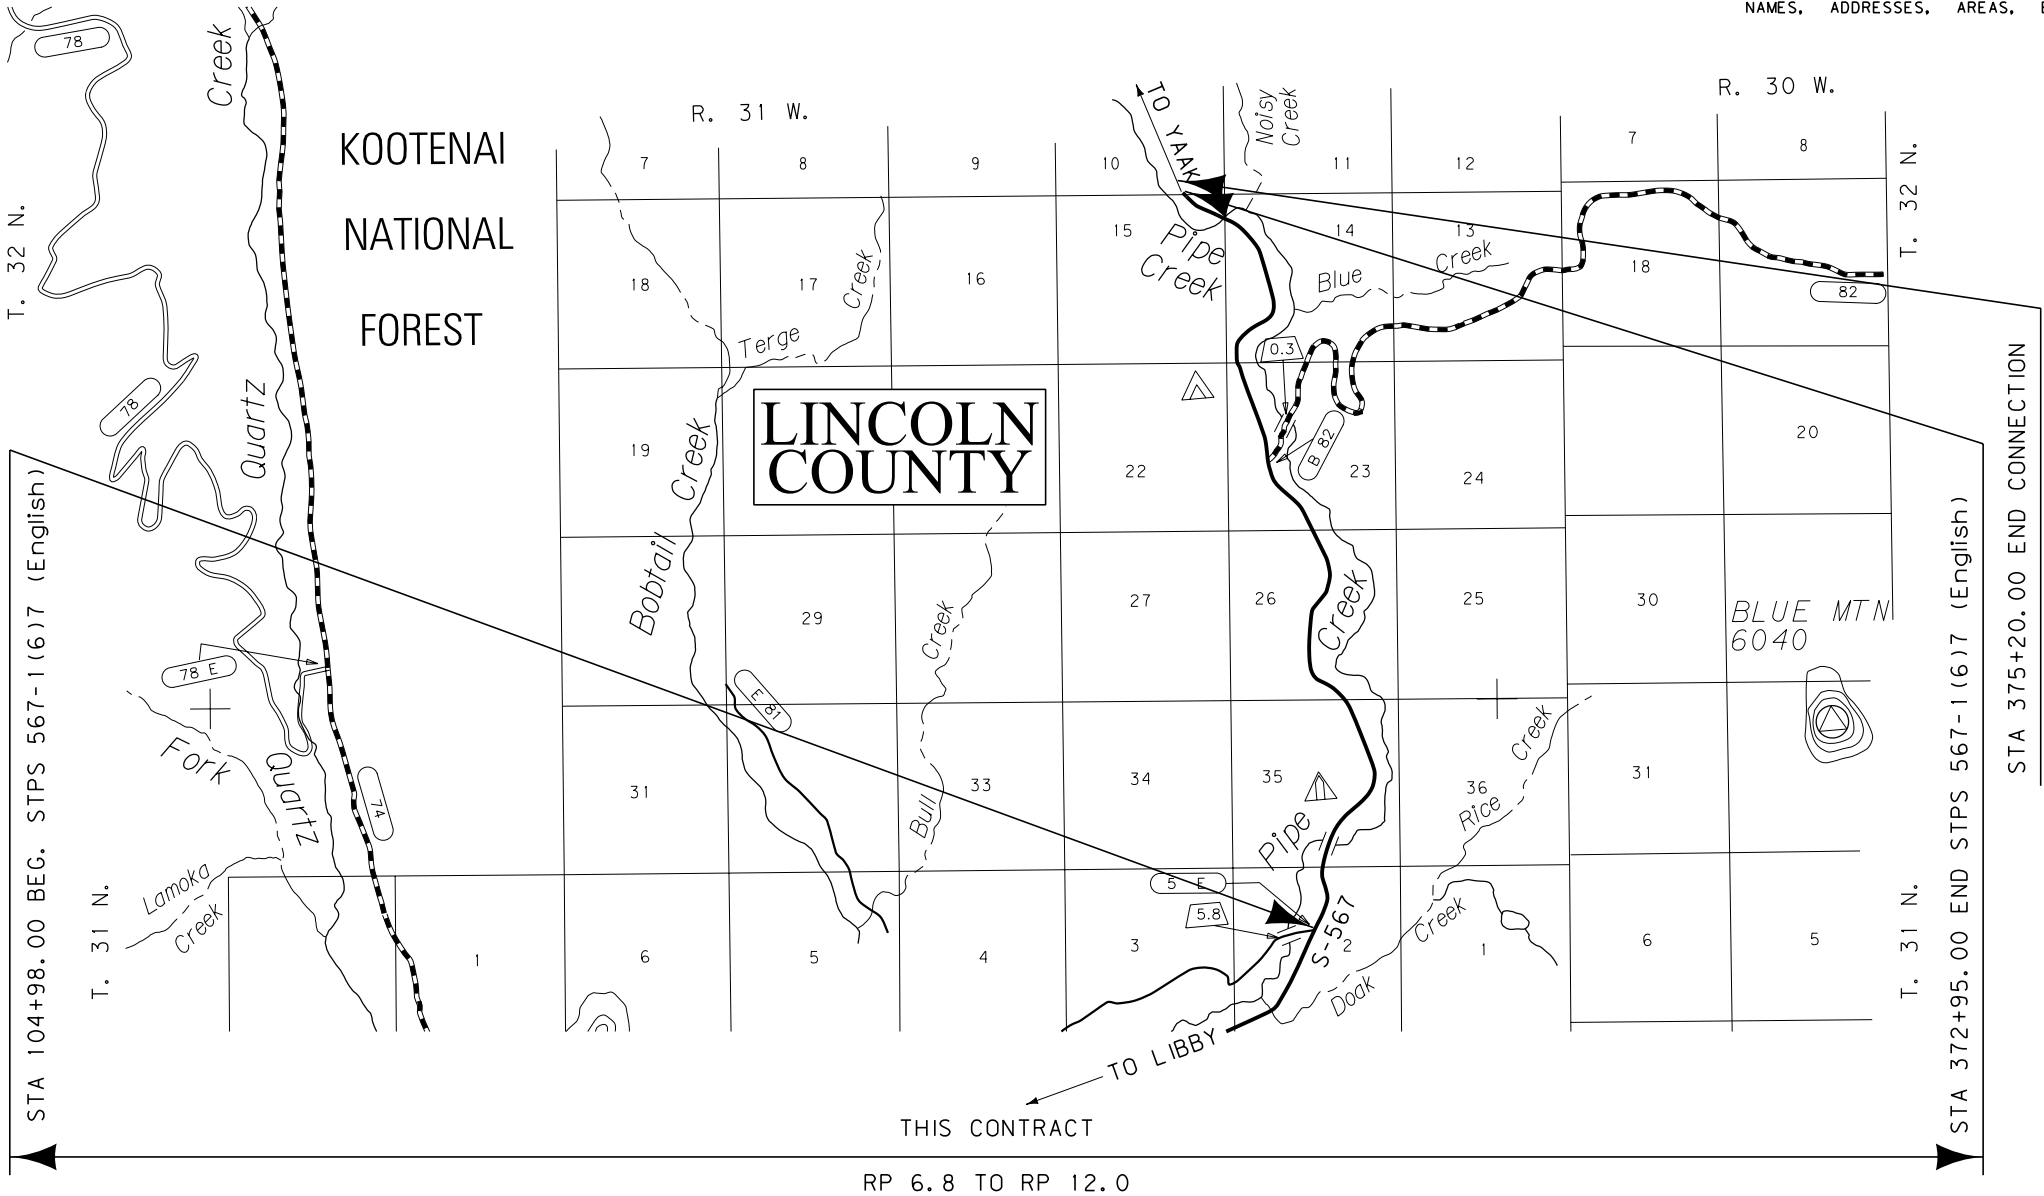

RP 6.8 TO RP 12.0

FOR EXISTING R/W RETRACEMENT, SEE
CERTIFICATES OF SURVEY NO. 4108,
4109, 4110, 4111 & 4112.

GRID STATE PLANE COORDINATES
THIS IS A STATE PLANE COORDINATE PROJECT. ALL
DIMENSIONS, DISTANCES AND AREAS ON THIS PROJECT
ARE GRID, EXCEPT FOR THE EXISTING R/W WIDTH
DIMENSION, WHICH IS RECORD.
THE COMBINATION SCALE FACTOR IS 0.99961850

CONSTRUCTION LIMITS	MAP REVISED
CUT SECTION	TOP OF CUT
TRANSITION	---
TOE OF FILL	---
BACKSLOPE LIMITS	---
INCLUDE ROUNDING	---
FHWA/MDT APPROVAL	
10-14-11	

3	MDTA	MONTANA DEPARTMENT	c:\dgn\4789rot\001.dgn
2		OF TRANSPORTATION	1/31/2012
1			3:49:33 PM CPS - U2112


OWNERSHIP											
PARCEL	NAME	ADDRESS	TOTAL AREA	GROSS R/W AREA	EX. EASE. AREA	NET AREA	REMAINDER		CONST. PMT. AREA	EASEMENT AREA	SHEET NO.
							LEFT	RIGHT			
1	GRAYSON L. CASEY & KAREN S. CASEY	6777 PIPE CREEK RD., LIBBY, MT 59923-8969	1.21 AC	OWNER	NOTIFICATION	ONLY					3
		841 CATALINA DR., SIERRA VISTA, AZ 85635-1604									
2	BEVERLY A. JAMES	6662 PIPE CREEK RD., LIBBY, MT 59923-9481	0.90 AC	OWNER	NOTIFICATION	ONLY					3
3	PETE MESTICE	6698 PIPE CREEK RD., LIBBY, MT 59923-9481	0.30 AC	OWNER	NOTIFICATION	ONLY					3
		68 VIRGINIA AVE., CAMPBELL, CA 95008-2702									
4	SONJA A. NEISESS & JOSEPH D. NEISESS, JR.	6857 PIPE CREEK RD., LIBBY, MT 59923-9484	1.15 AC	OWNER	NOTIFICATION	ONLY					3
5	BRUCE E. MOHR	302 WHITETAIL RD., LIBBY, MT 59923-9448	0.20 AC	OWNER	NOTIFICATION	ONLY					3
6	EMIL A. VIGNALI	P.O. BOX 350, LIBBY, MT 59923-0350	1.52 AC	0.03 AC		0.03 AC	1.49 AC				3
7	JACKIE DRAKE	6384 KOOTENAI RIVER RD., LIBBY, MT 59923-8975	4.36 AC	OWNER	NOTIFICATION	ONLY					3
8	DREW N.MUNRO & JULIE MUNRO	207 DOAK CREEK RD., LIBBY, MT 59923-9704	26.78 AC	0.65 AC	0.44 AC	0.21 AC		26.13 AC			3
9	WOODBURY L. GROVER, TRUSTEE OR MARILYN J.GROVER, TRUSTEE, OR SUCCESSOR TRUSTEE, UNDER DECLARATION OF TRUST DATED JULY 8, 1977	2623 OCEAN FRONT WALK, SAN DIEGO, CA 92109-8242 6857 PIPE CREEK RD., LIBBY, MT 59923	0.64 AC	0.02 AC		0.02 AC	0.62 AC				3
10	ANTHONY J. BERGET & DeANNA SHAW-BERGET	6805 PIPE CREEK RD., LIBBY, MT 59923-1213	0.41 AC	OWNER	NOTIFICATION	ONLY					3
		1004 UTAH AVE., LIBBY, MT 59923-2122									
11	LOREN JAMES KUJAWA & BARBARA A. KUJAWA	7 MAIN ST., FRANKLIN, ME 04634-3108	0.91 AC	OWNER	NOTIFICATION	ONLY					3
12	U. S. FOREST SERVICE	P.O. BOX 7669, MISSOULA, MT 59807-7669		57.97 AC	0.77 AC	57.20 AC			1.68 AC		3-12
13	RAYMOND H. BURRIER, TRUSTEE OF THE RAYMOND H. BURRIER TRUST	P.O. BOX 1155, LIBBY, MT 59923-1155	71.48 AC	OWNER	NOTIFICATION	ONLY					10, 11
14	FRANCES HALLER BOWLING REVOCABLE LIVING TRUST	P.O. BOX 1450, LIBBY, MT 59923-1450	9.69 AC	OWNER	NOTIFICATION	ONLY					10
14A	FRANCES HALLER BOWLING REVOCABLE LIVING TRUST	P.O. BOX 1450, LIBBY, MT 59923-1450							0.02 AC		10
15	MACRAY C. BROWN & SANDRA V. BROWN (1/2 INT.)	411 MOORE RD., PASCO, WA 99301-4709	2.47 AC	1.65 AC	1.65 AC		0.82 AC		0.16 AC		10
	AND MERLIN VANCE & PATRICIA M. VANCE (1/2 INT.)	3311 DOVERVIEW RD. SE, CALGARY, ALBERTA , CANADA T2B 2A2									
16	RAY BURRIER & MARY JO BURRIER	P.O. BOX 1155, LIBBY, MT 59923-1155	3.19 AC						0.07 AC		10
	NPI- MARIO F. RENDON & SOFIA CEBRERO RENDON	2805 SANDOVER CT., BONITA, CA 91902-2123									
17	DAVID R. WATSON & MARTA L. WATSON, TRUSTEES OF THE DAVID R. & MARTA L. WATSON LIVING TRUST	5609 W. TONOPAH DR., GLENDALE, AZ 85308-9107	5.00 AC	OWNER	NOTIFICATION	ONLY					10
18	MELVIN C. BURNETT & JUDITH L. BURNETT	P.O. BOX 395, LIBBY, MT 59923-0395	5.00 AC	OWNER	NOTIFICATION	ONLY					10
19	DAVE BOWMER & DENYSE BOWMER	P.O. BOX 721, BELFAIR, WA 98528-0721	5.00 AC		NEGOTIATIONS	ONLY					10, 11
20	JON E. PERSON, SUE F. PERSON, HARVEY E. PERSON & KAREN S. PERSON	146 PIPE CREEK RD., LIBBY, MT 59923-9446 P.O. BOX 851, LIBBY, MT 59923-0851	38.58 AC	3.04 AC	3.04 AC		5.28 AC	30.26 AC			11
21	CHARLES L. RACICOT, GREGORY R. RACICOT, BRENT T. STEPHENSON, HEATHER J. STEPHENSON, DAVID R. STEPHENSON, JEANA A. WOOD, JASON F. BRALEY, LINDA G. BRALEY	9310 FANITA PARKWAY, SANTEE, CA 92071 2013 SHAKEN RUN ROAD, LEXINGTON, KY 40509 8211 BRYN GLEN WAY, SAN DIEGO, CA 92129 3988 20TH STREET, SAN FRANCISCO, CA 94114 260 REMPS RD., LIBBY, MT 59923-9716 P.O. BOX 246, LIBBY, MT 59923-0246 904 SOUTH MCDONALD ROAD, SPOKANE, WA 99216 641 QUARTZ RD., LIBBY, MT 59923-8979	10.00 AC	0.07 AC	0.07 AC			9.93 AC	0.02 AC		11
22	ARTHUR T. PURDY, REBECCA J. PURDY-CRAVER, DENISE L. PURDY-PATRICK & TERRY CLARK PATRICK	781 ACM RD. S., LIBBY, MT 59923-9573 (ARTHUR) 610 CALIFORNIA AVE., LIBBY, MT 59923-1902 (DENICE & TERRY)	24.32 AC	OWNER	NOTIFICATION	ONLY					11, 12
23	BEN CRATER & TRACEY CRATER	P.O. BOX 1402, CHOTEAU, MT 59422-1402	1.00 AC	OWNER	NOTIFICATION	ONLY					12

STATE	RIGHT OF WAY	SHEET	TOTAL
MONTANA		NO.	SHEETS
		2	12
R/W ID.		STPS 567-1(10)7	
PROJECT NO.		4789-010	

11 KM N OF LIBBY-NORTH

RIGHT-OF-WAY COORDINATE ASCII FILES

R/W BREAK COORDS: 4789ROBRK001.TXT
R/W BASELINE COORDS: 4789ROBAS001.TXT
ALL FILES ARE LOCATED ON THE CADD SERVER
IN THE RO DIRECTORY, UNDER PROJECT: 4789

 CONSTRUCTION LIMITS CUT SECTION  TRANSITION  TOE OF FILL  BACKSLOPE LIMITS INCLUDE ROUNDING		MAP REVISED 01-26-12 1-31-12 _____ _____ _____ _____ _____ FHWA/ MDT APPROVAL 10-14-11 _____ _____	
3	 MONTANA DEPARTMENT OF TRANSPORTATION	c:\dgn\4789rown001.dgn	
1		1/31/2012 3:49:40 PM CPS - U212	

FOR EXISTING R/W RETRACEMENT, SEE
CERTIFICATES OF SURVEY NO. 4108,
4109, 4110, 4111 & 4112.

NOTES:

1. THE PROPOSED R/W LINE WHERE A SPIRAL CURVE TRANSITION IS USED IS A CHORD RATHER THAN A CONCENTRIC CURVE.
2. ALL STATIONS AND OFFSETS FOR R/W BREAKS ARE IN REFERENCE TO THE R/W BASELINE.

GRID STATE PLANE COORDINATES


THIS IS A STATE PLANE COORDINATE PROJECT. ALL
DIMENSIONS, DISTANCES AND AREAS ON THIS PROJECT
ARE GRID, EXCEPT FOR THE EXISTING R/W WIDTH
DIMENSION, WHICH IS RECORD.
THE COMBINATION SCALE FACTOR IS 0.99961850

MONTANA DEPARTMENT OF TRANSPORTATION
RIGHT OF WAY PLAN
LINCOLN COUNTY

STATE	RIGHT OF WAY	SHEET NO.	TOTAL SHEETS
MONTANA		4	12
R/W ID.		STPS 567-1(10)17	
PROJECT NO.		4789-010	

11 KM N OF LIBBY-NORTH

SEE SHEET NO. 2 FOR OWNERSHIP NAMES, ADDRESSES, AREAS, ETC.

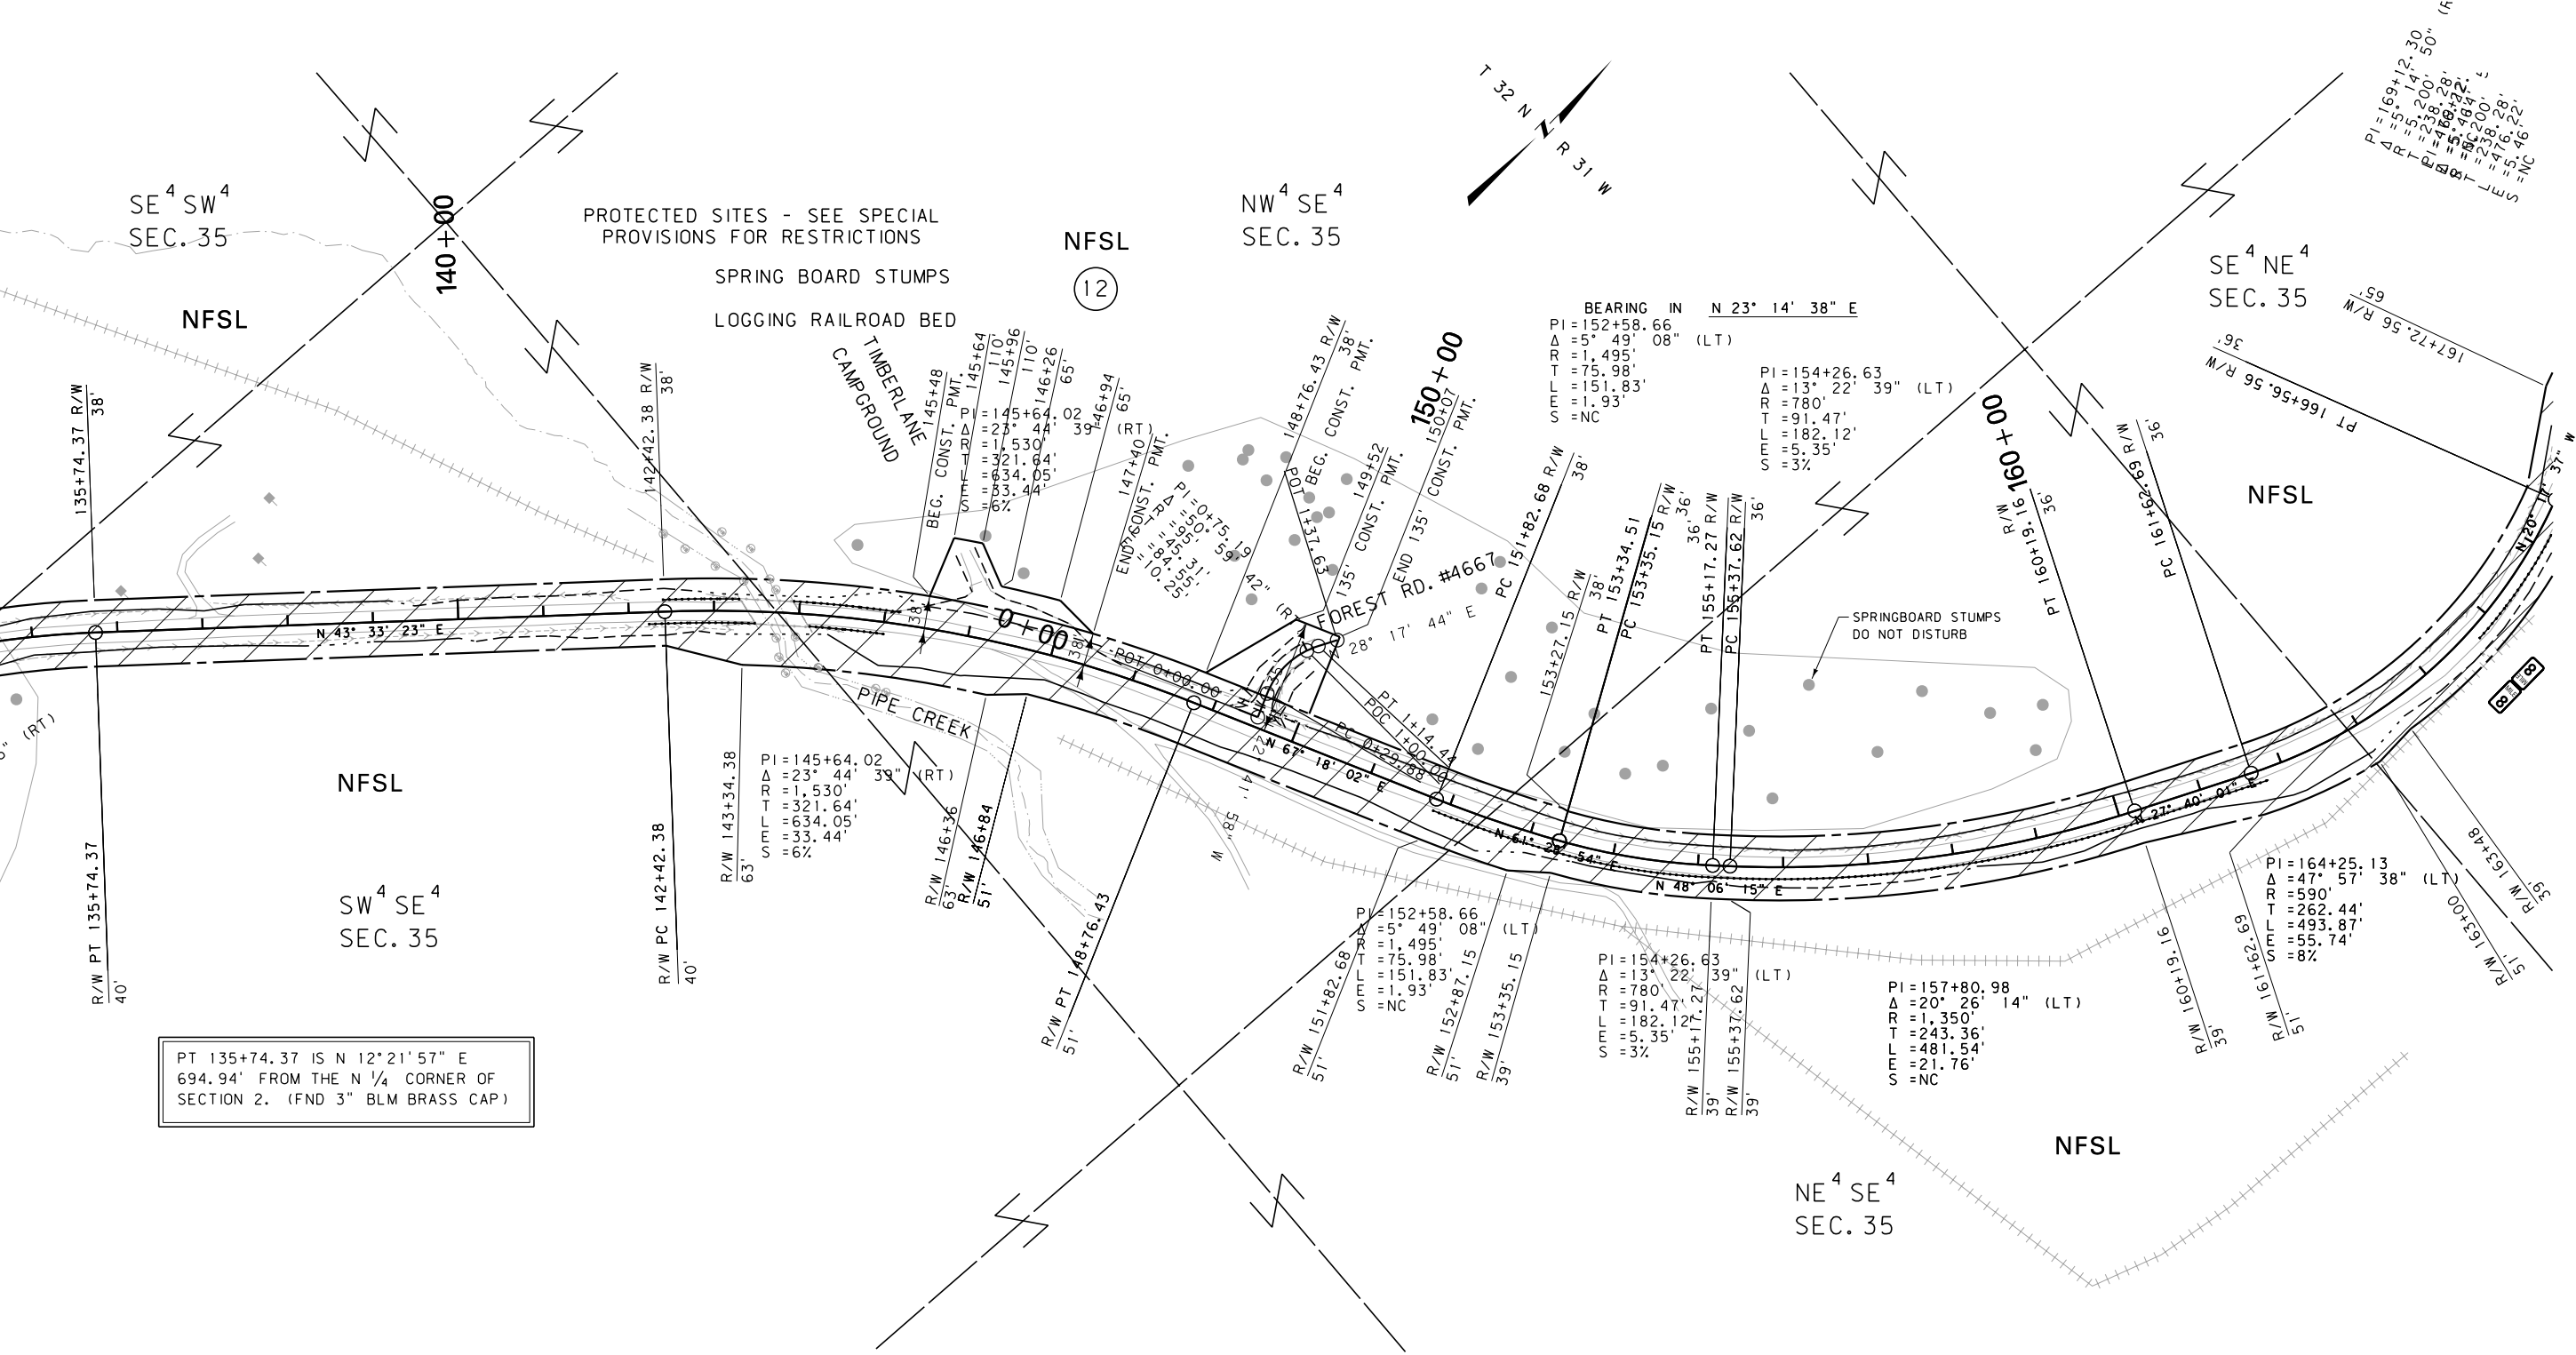

PT 135+74.37 IS N 12° 21' 57" E
694.94' FROM THE N 1/4 CORNER OF
SECTION 2. (FND 3" BLM BRASS CAP)

CONSTRUCTION LIMITS	MAP REVISED 01-26-12
CUT SECTION	
TRANSITION	
TOE OF FILL	
BACKSLOPE LIMITS INCLUDE ROUNDING	
	FHWA/MDT APPROVAL 10-14-11
3	MDTA MONTANA DEPARTMENT OF TRANSPORTATION
2	c:\dgn\4789ropln001.dgn
1	1/31/2012
	3:49:56 PM CPS - U2112

FOR EXISTING R/W RETRACEMENT, SEE
CERTIFICATES OF SURVEY NO. 4108,
4109, 4100, 4111 & 4112.

- NOTES:
1. THE PROPOSED R/W LINE WHERE A SPIRAL CURVE TRANSITION IS USED IS A CHORD RATHER THAN A CONCENTRIC CURVE.
 2. ALL STATIONS AND OFFSETS FOR R/W BREAKS ARE IN REFERENCE TO THE R/W BASELINE.

GRID STATE PLANE COORDINATES

THIS IS A STATE PLANE COORDINATE PROJECT. ALL DIMENSIONS, DISTANCES AND AREAS ON THIS PROJECT ARE GRID, EXCEPT FOR THE EXISTING R/W WIDTH DIMENSION, WHICH IS RECORD.

THE COMBINATION SCALE FACTOR IS 0.99961850

USFS EASEMENT

MONTANA DEPARTMENT OF TRANSPORTATION

RIGHT OF WAY PLAN

LINCOLN COUNTY

SCALE 1"=100'


0 50' 100' 200' 300'

STATE	RIGHT OF WAY	SHEET NO.	TOTAL SHEETS
MONTANA		5	12
R/W ID.		STPS 567-1(10)7	
PROJECT NO.		4789-010	

11 KM N OF LIBBY-NORTH

SEE SHEET NO. 2 FOR OWNERSHIP NAMES, ADDRESSES, AREAS, ETC.

POC 191+88.99 IS S 84°40'55" E, 815.06'
FROM THE N ¼ CORNER OF SECTION 35.
(SET 3/2" MDT ALUMINUM CAP "4740S")

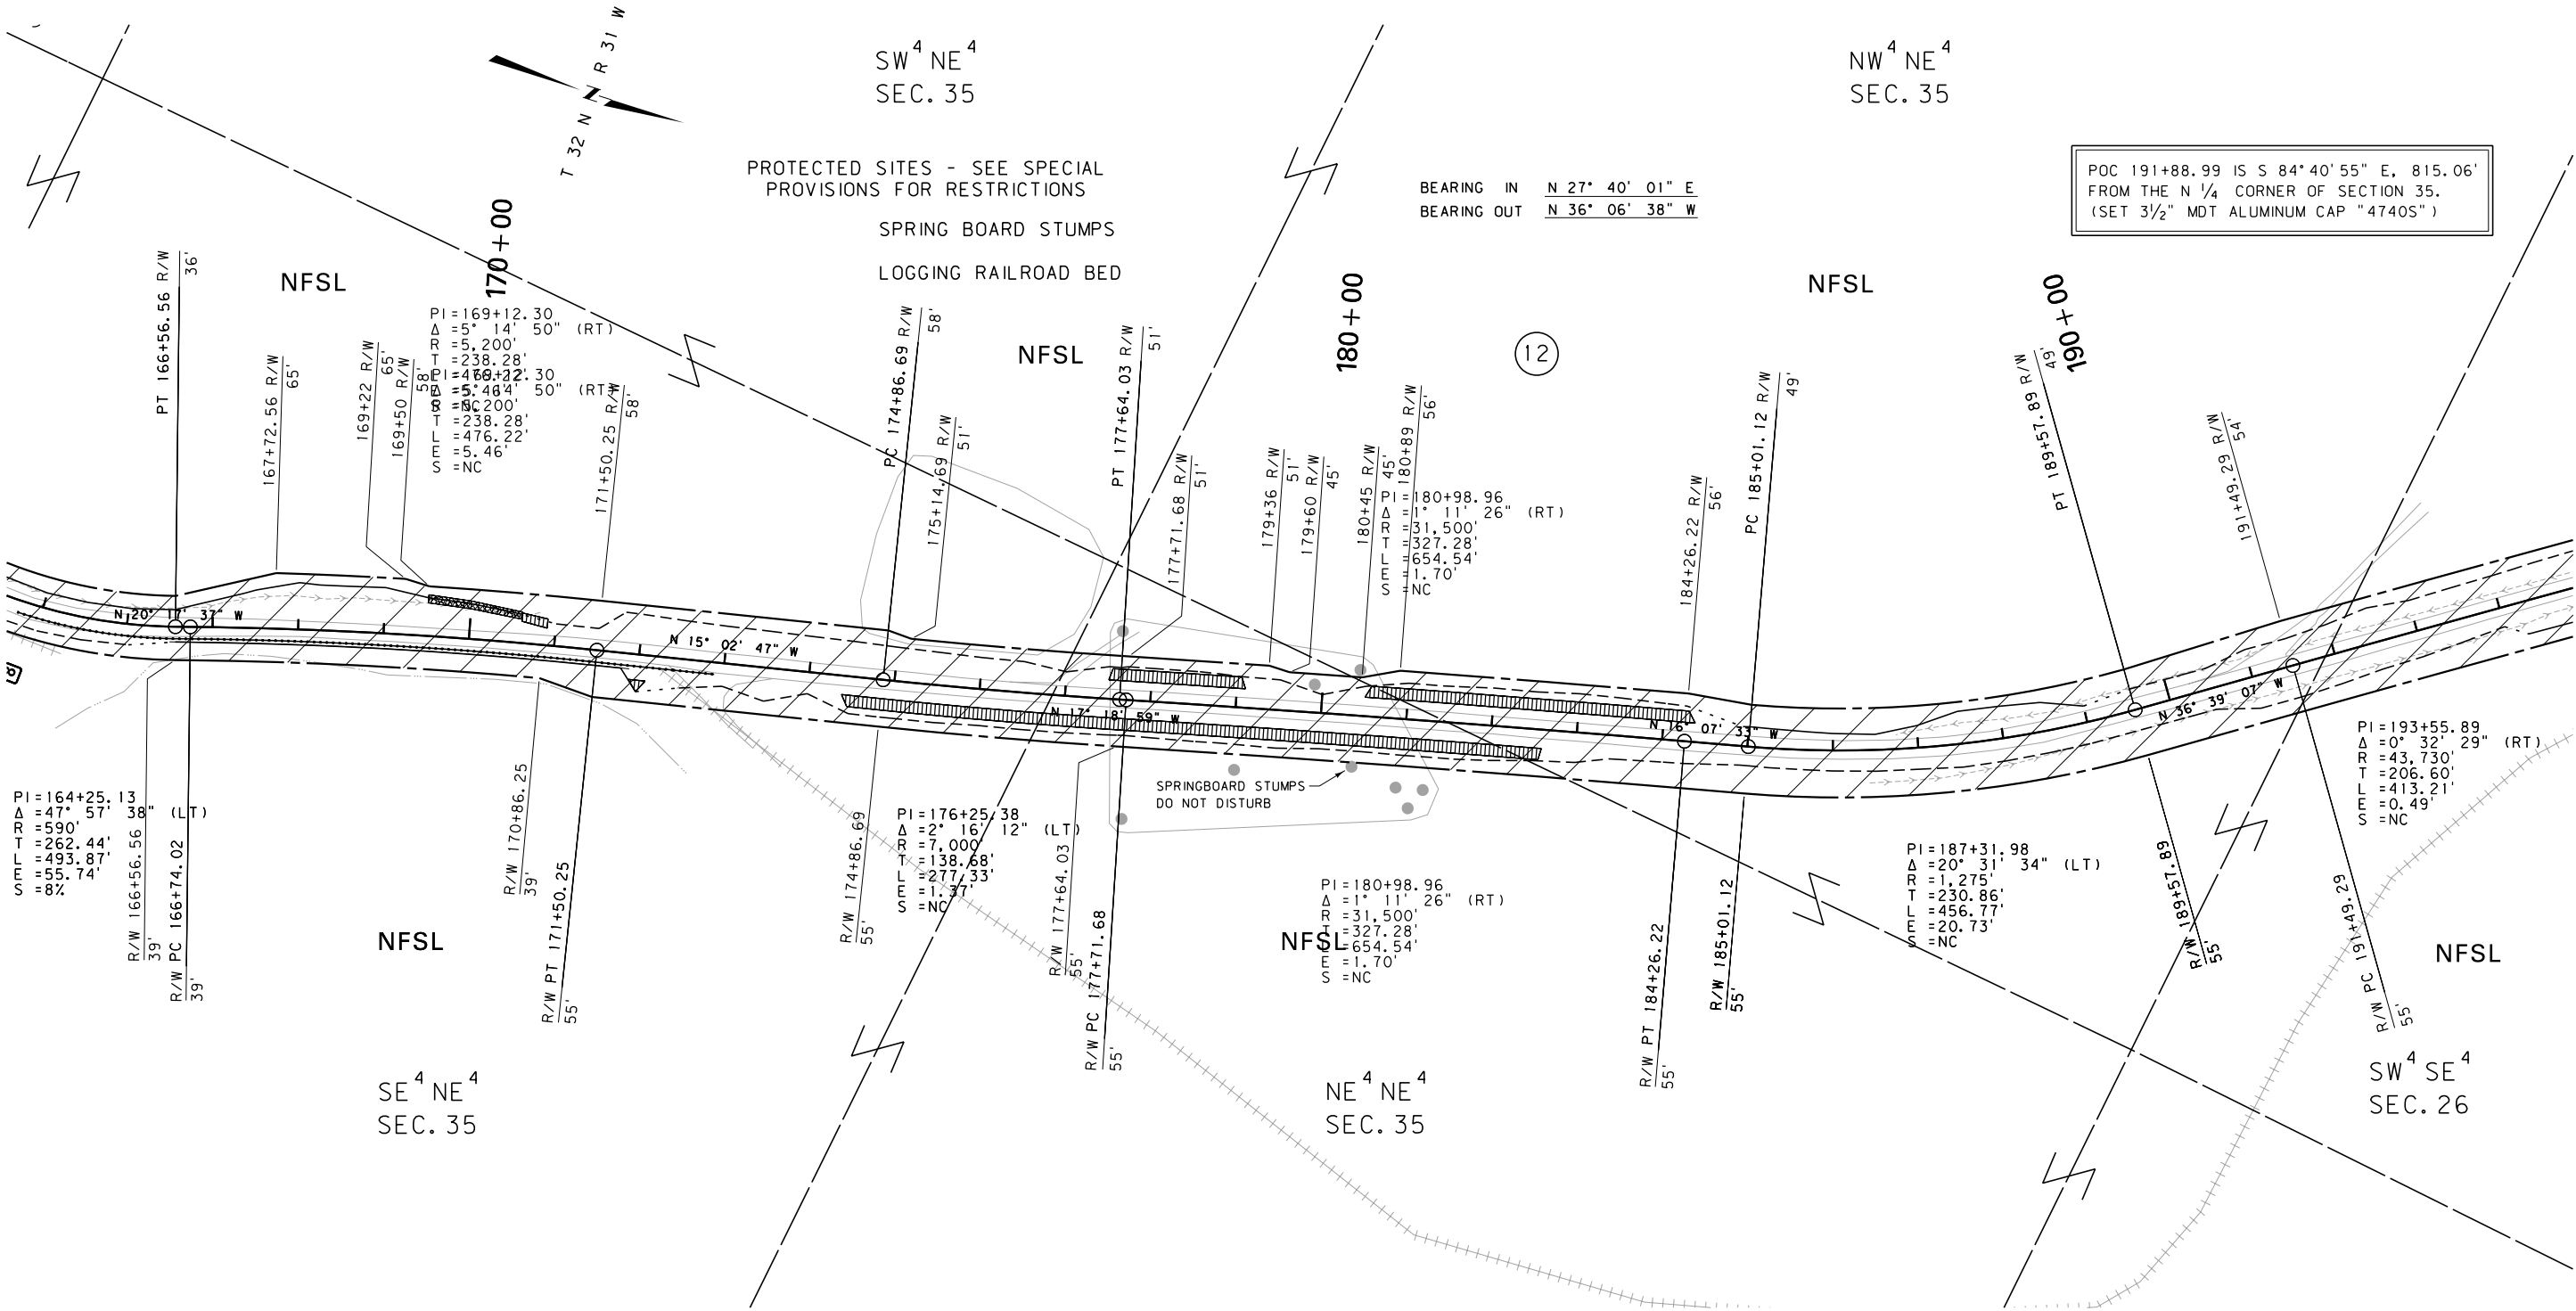

CONSTRUCTION LIMITS	MAP REVISED 01-26-12
CUT SECTION	
TRANSITION	
TOE OF FILL	
BACKSLOPE LIMITS	
INCLUDE ROUNDING	
MDT MONTANA DEPARTMENT OF TRANSPORTATION	c:\dgn\4789ropln001.dgn
1/31/2012	
3:49:59 PM	CPS - U2112

FOR EXISTING R/W RETRACEMENT, SEE CERTIFICATES OF SURVEY NO. 4108, 4109, 4100, 4111 & 4112.

- NOTES:
1. THE PROPOSED R/W LINE WHERE A SPIRAL CURVE TRANSITION IS USED IS A CHORD RATHER THAN A CONCENTRIC CURVE.
 2. ALL STATIONS AND OFFSETS FOR R/W BREAKS ARE IN REFERENCE TO THE R/W BASELINE.


GRID STATE PLANE COORDINATES
THIS IS A STATE PLANE COORDINATE PROJECT. ALL DIMENSIONS, DISTANCES AND AREAS ON THIS PROJECT ARE GRID, EXCEPT FOR THE EXISTING R/W WIDTH DIMENSION, WHICH IS RECORD.
THE COMBINATION SCALE FACTOR IS 0.99961850

USFS EASEMENT
MONTANA DEPARTMENT OF TRANSPORTATION
RIGHT OF WAY PLAN
LINCOLN COUNTY
SCALE 1"=100'
0 50' 100' 200' 300'

STATE	RIGHT OF WAY	SHEET	TOTAL
		NO.	SHEETS
MONTANA		6	12
R/W ID.		STPS 567-1 (10) 17	
PROJECT NO.		4789-010	

11 KM N OF LIBBY-NORTH

SEE SHEET NO. 2 FOR OWNERSHIP NAMES, ADDRESSES, AREAS, ETC.

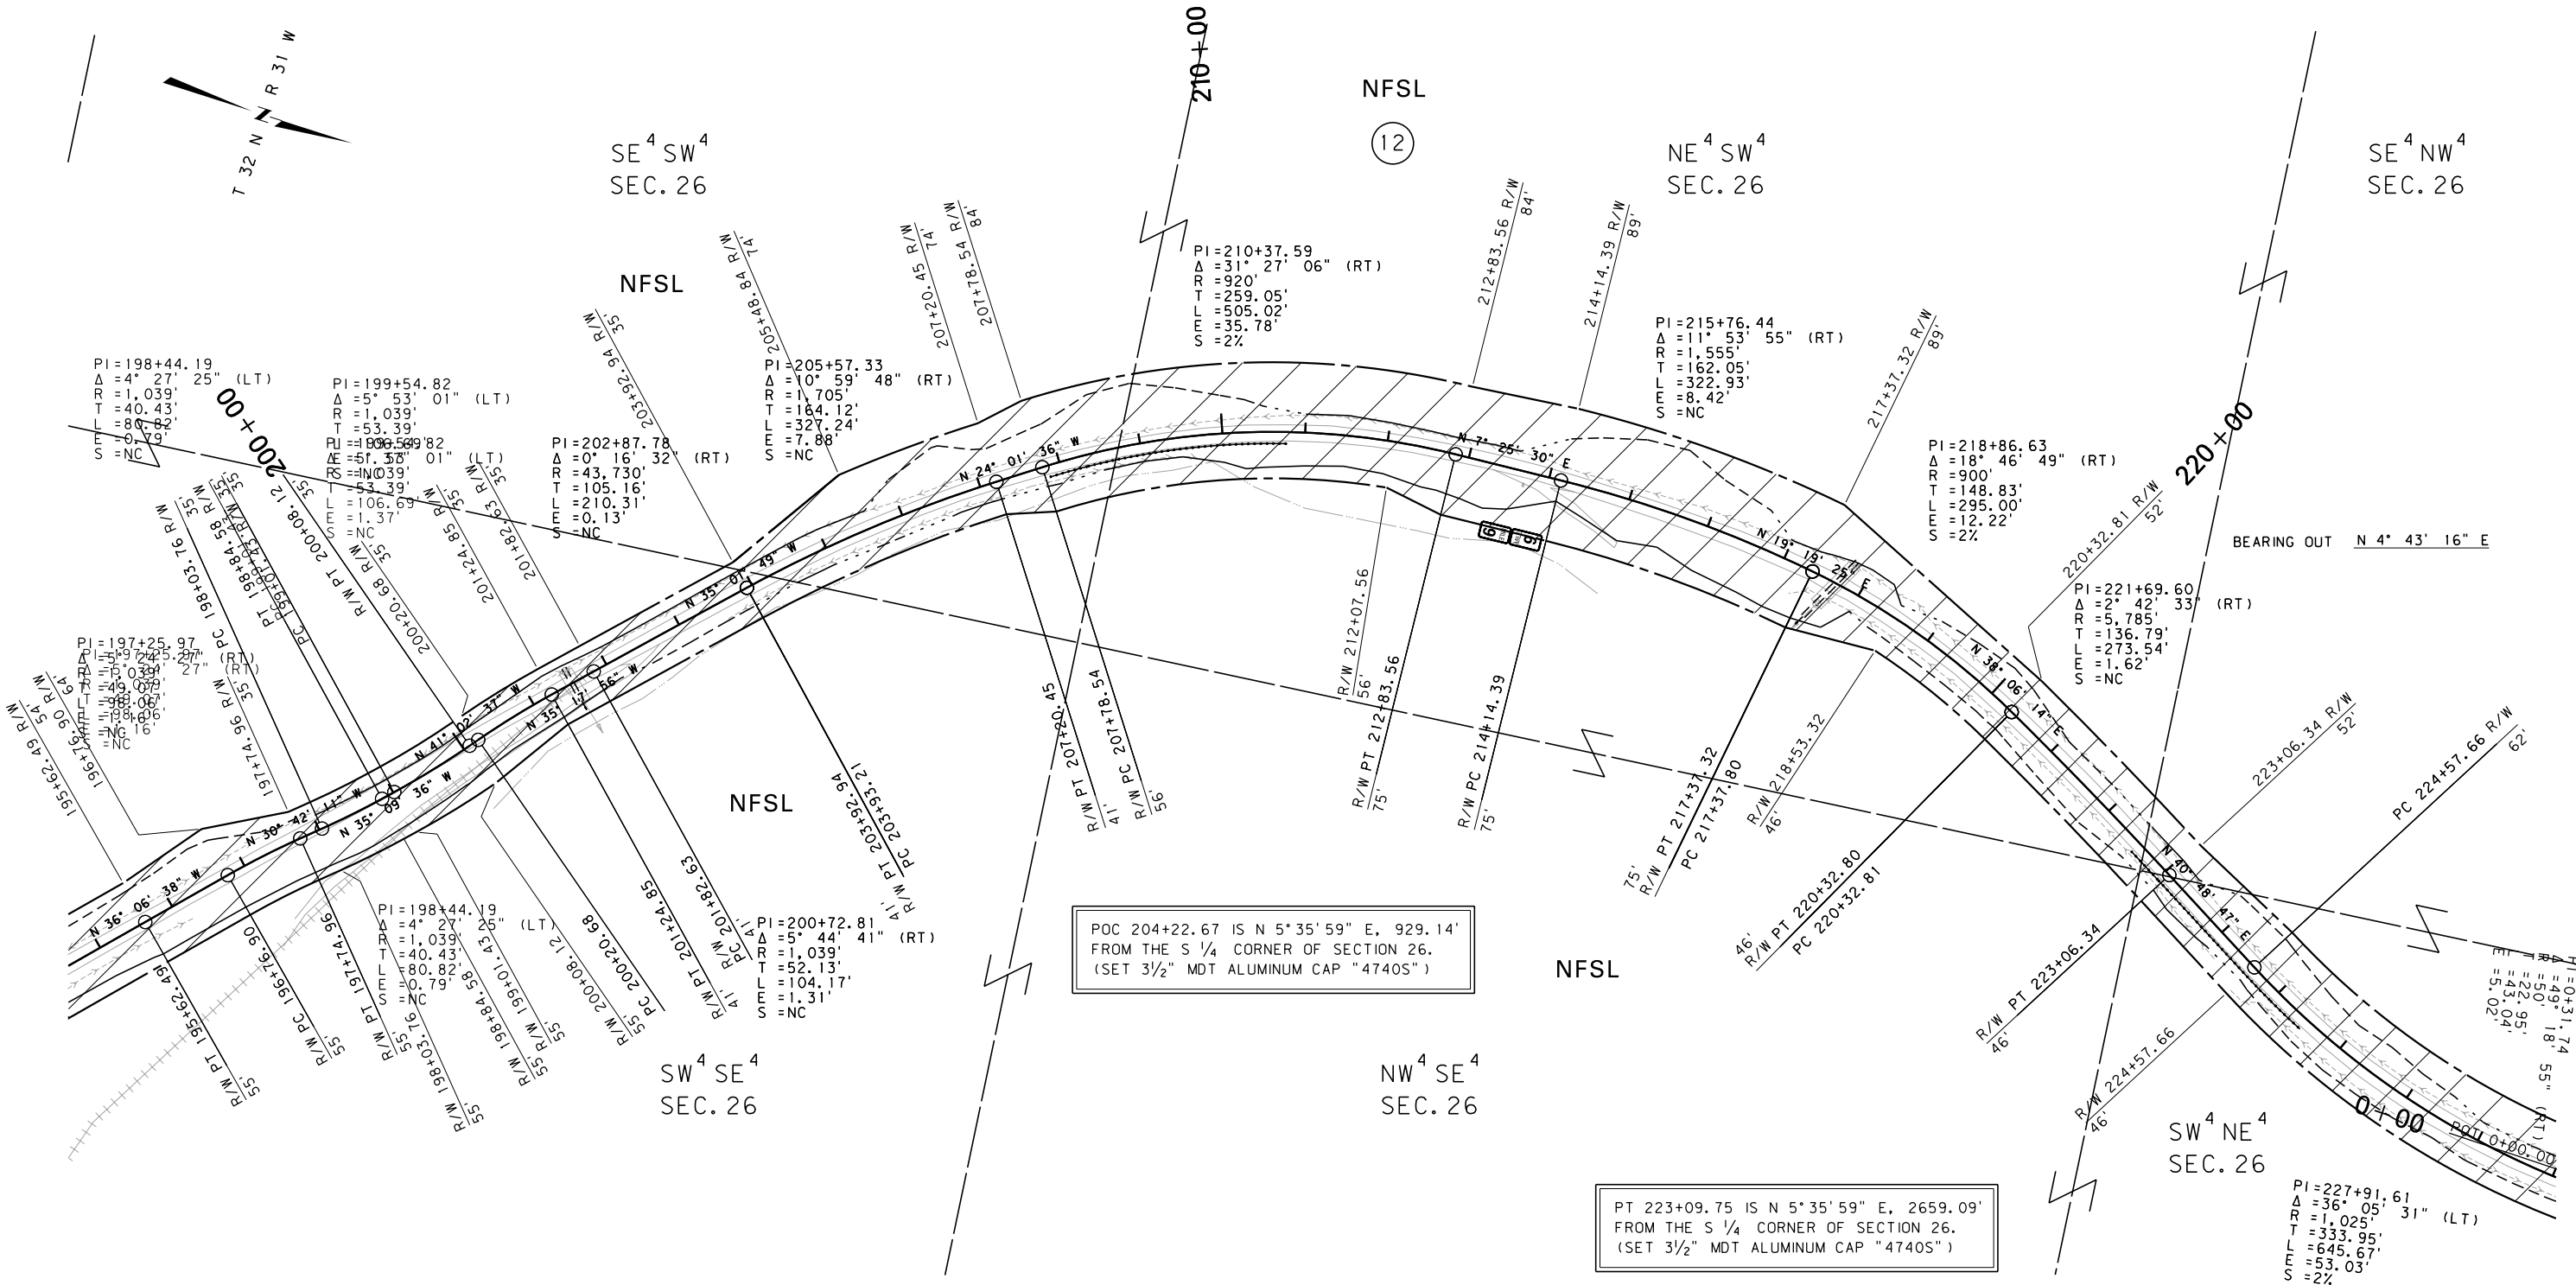

POC 204+22.67 IS N 5° 35' 59" E, 929.14'
FROM THE S 1/4 CORNER OF SECTION 26.
(SET 3 1/2" MDT ALUMINUM CAP "4740S")

PT 223+09.75 IS N 5° 35' 59" E, 2659.09'
FROM THE S 1/4 CORNER OF SECTION 26.
(SET 3 1/2" MDT ALUMINUM CAP "4740S")

GRID STATE PLANE COORDINATES
THIS IS A STATE PLANE COORDINATE PROJECT. ALL
DIMENSIONS, DISTANCES AND AREAS ON THIS PROJECT
ARE GRID, EXCEPT FOR THE EXISTING R/W WIDTH
DIMENSION, WHICH IS RECORD.
THE COMBINATION SCALE FACTOR IS 0.99961850

FOR EXISTING R/W RETRACEMENT, SEE
CERTIFICATES OF SURVEY NO. 4108,
4109, 4110, 4111 & 4112.

- NOTES:
1. THE PROPOSED R/W LINE WHERE A SPIRAL
CURVE TRANSITION IS USED IS A CHORD
RATHER THAN A CONCENTRIC CURVE.
 2. ALL STATIONS AND OFFSETS FOR R/W BREAKS
ARE IN REFERENCE TO THE R/W BASELINE.


CONSTRUCTION LIMITS	MAP REVISED 01-26-12
CUT SECTION	
TRANSITION	
TOE OF FILL	
BACKSLOPE LIMITS INCLUDE ROUNDING	
	FHWA/MDT APPROVAL 10-14-11
3	MDTA MONTANA DEPARTMENT OF TRANSPORTATION
2	c:\dgn\4789ropln002.dgn
1	1/31/2012
	3:50:10 PM CPS-U2112

USFS EASEMENT
MONTANA DEPARTMENT OF TRANSPORTATION
RIGHT OF WAY PLAN
LINCOLN COUNTY
SCALE 1"=100'
0 50' 100' 200' 300'

STATE	RIGHT OF WAY	SHEET	TOTAL
		NO.	SHEETS
MONTANA		7	12
R/W ID.		STPS 567-1(10)7	
PROJECT NO.		4789-010	

11 KM N OF LIBBY-NORTH

SEE SHEET NO. 2 FOR OWNERSHIP NAMES, ADDRESSES, AREAS, ETC.

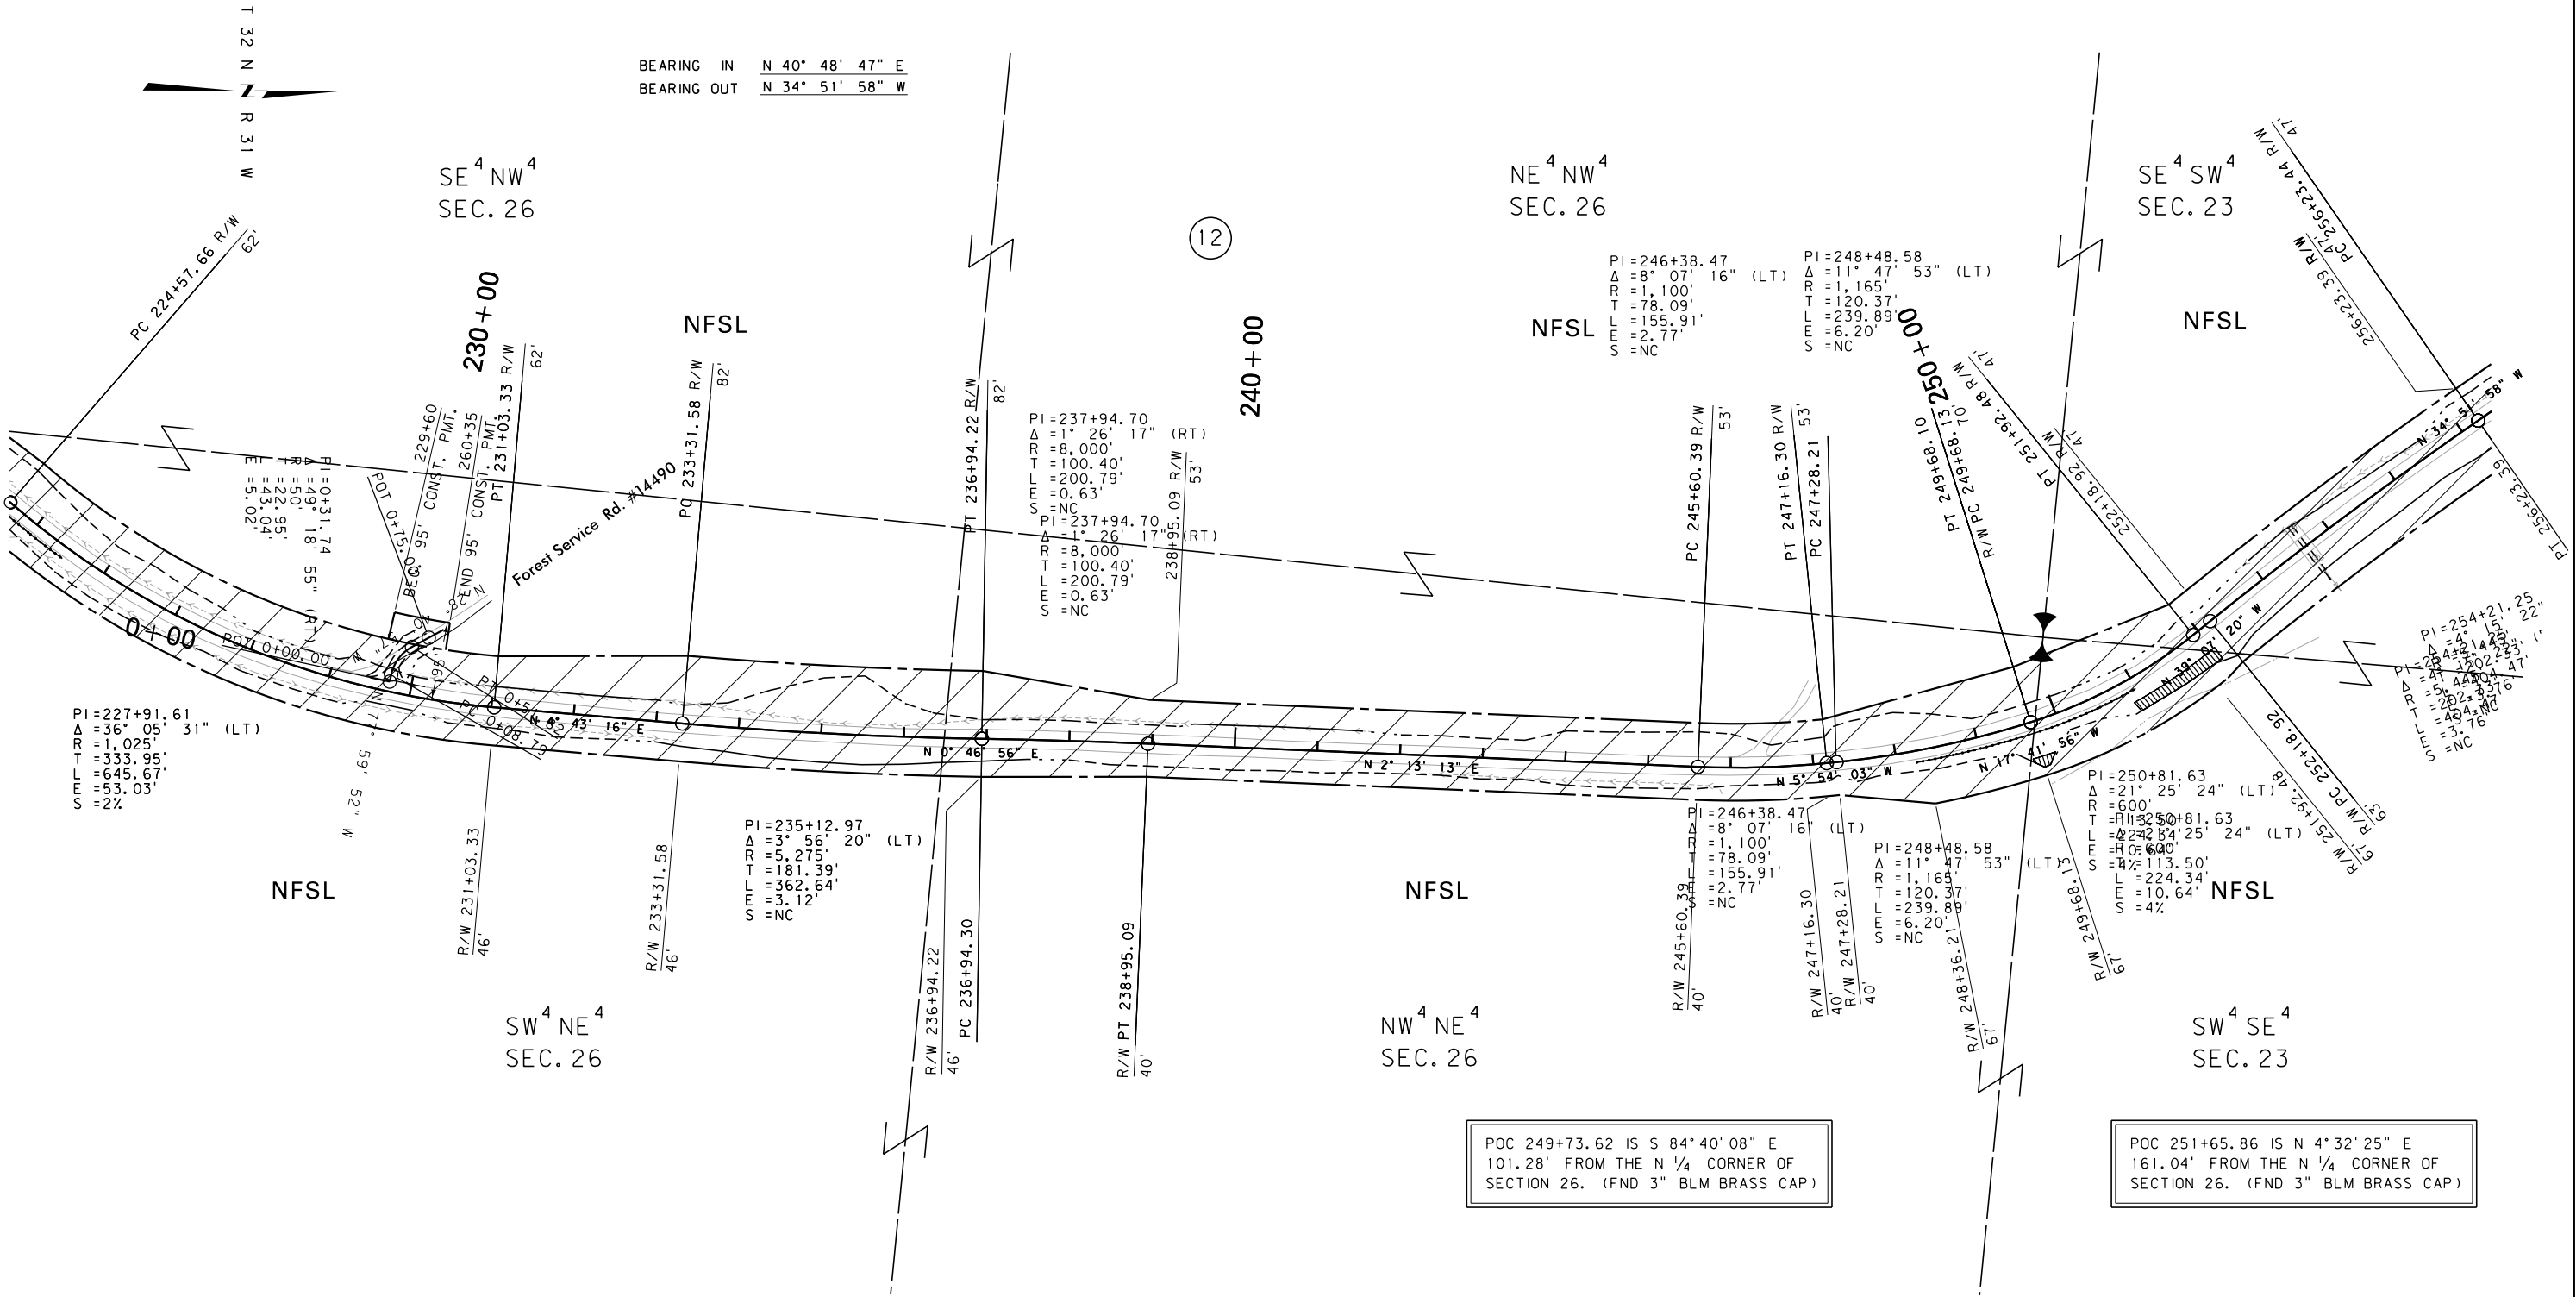

CONSTRUCTION LIMITS		MAP REVISED 01-26-12	
CUT SECTION	TOP OF CUT		
TRANSITION			
TOE OF FILL			
BACKSLOPE LIMITS			
INCLUDE ROUNDING			
FHWA/MDT APPROVAL		10-14-11	
MDT		MONTANA DEPARTMENT OF TRANSPORTATION	
1/31/2012		c:\dgn\4789ropln002.dgn	
3:50:13 PM		CPS - U2112	


USFS EASEMENT	
MONTANA DEPARTMENT OF TRANSPORTATION	
RIGHT OF WAY PLAN	
LINCOLN COUNTY	
SCALE 1"=100'	
0 50' 100' 200' 300'	

STATE	RIGHT OF WAY	SHEET	TOTAL
		NO.	SHEETS
MONTANA		8	12
R/W ID.		STPS 567-1 (10) 17	
PROJECT NO.		4789-010	

11 KM N OF LIBBY-NORTH

SEE SHEET NO. 2 FOR OWNERSHIP NAMES, ADDRESSES, AREAS, ETC.

PT 256+23.39 IS N 26° 39' 33" W
587.49' FROM THE N 1/4 CORNER OF
SECTION 26. (FND 3" BLM BRASS CAP)

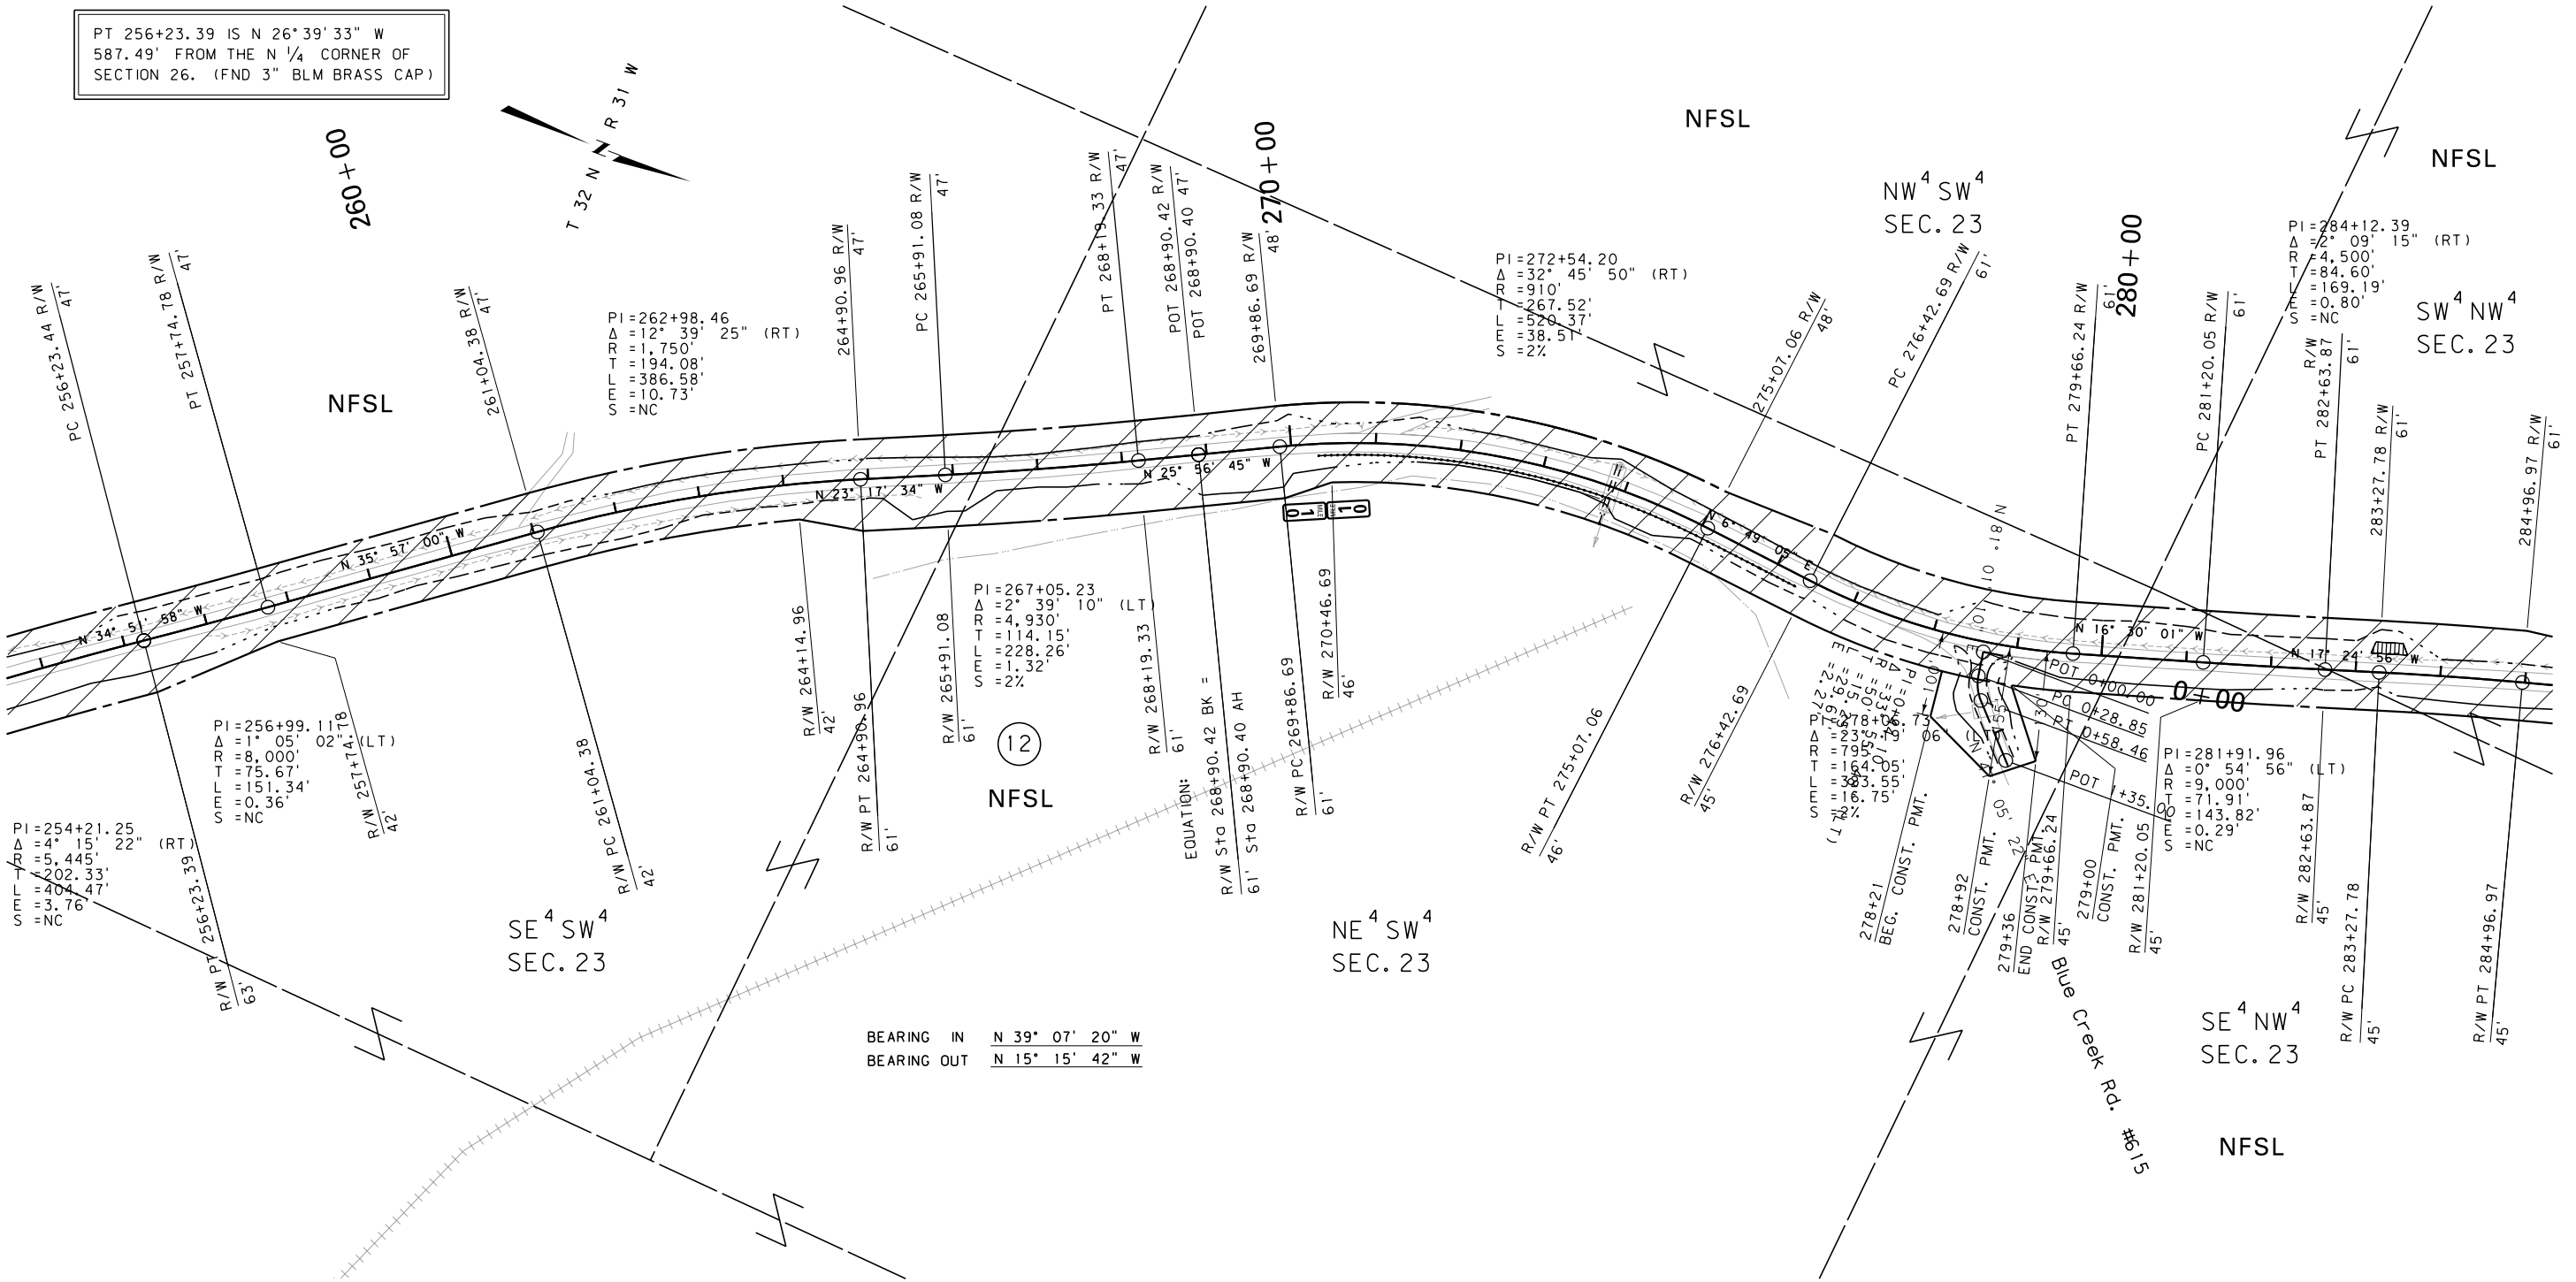

CONSTRUCTION LIMITS CUT SECTION TRANSITION TOE OF FILL BACKSLOPE LIMITS INCLUDE ROUNDING	MAP REVISED 01-26-12	
	FHWA/MDT APPROVAL 10-14-11	
	MDT MONTANA DEPARTMENT OF TRANSPORTATION	
3	c:\dgn\4789ropln002.dgn	
2	1/31/2012	
1	3:50:16 PM CPS - U2112	

FOR EXISTING R/W RETRACEMENT, SEE
CERTIFICATES OF SURVEY NO. 4108,
4109, 4110, 4111 & 4112.

- NOTES:
1. THE PROPOSED R/W LINE WHERE A SPIRAL CURVE TRANSITION IS USED IS A CHORD RATHER THAN A CONCENTRIC CURVE.
 2. ALL STATIONS AND OFFSETS FOR R/W BREAKS ARE IN REFERENCE TO THE R/W BASELINE.

GRID STATE PLANE COORDINATES
THIS IS A STATE PLANE COORDINATE PROJECT. ALL DIMENSIONS, DISTANCES AND AREAS ON THIS PROJECT ARE GRID, EXCEPT FOR THE EXISTING R/W WIDTH DIMENSION, WHICH IS RECORD.
THE COMBINATION SCALE FACTOR IS 0.99961850

USFS EASEMENT

MONTANA DEPARTMENT OF TRANSPORTATION

RIGHT OF WAY PLAN

LINCOLN COUNTY


SCALE 1"=100'

0 50' 100' 200' 300'

STATE	RIGHT OF WAY	SHEET	TOTAL
		NO.	SHEETS
MONTANA		9	12
R/W ID.		STPS 567-1 (10/17)	
PROJECT NO.		4789-010	

11 KM N OF LIBBY-NORTH

SEE SHEET NO. 2 FOR OWNERSHIP NAMES, ADDRESSES, AREAS, ETC.

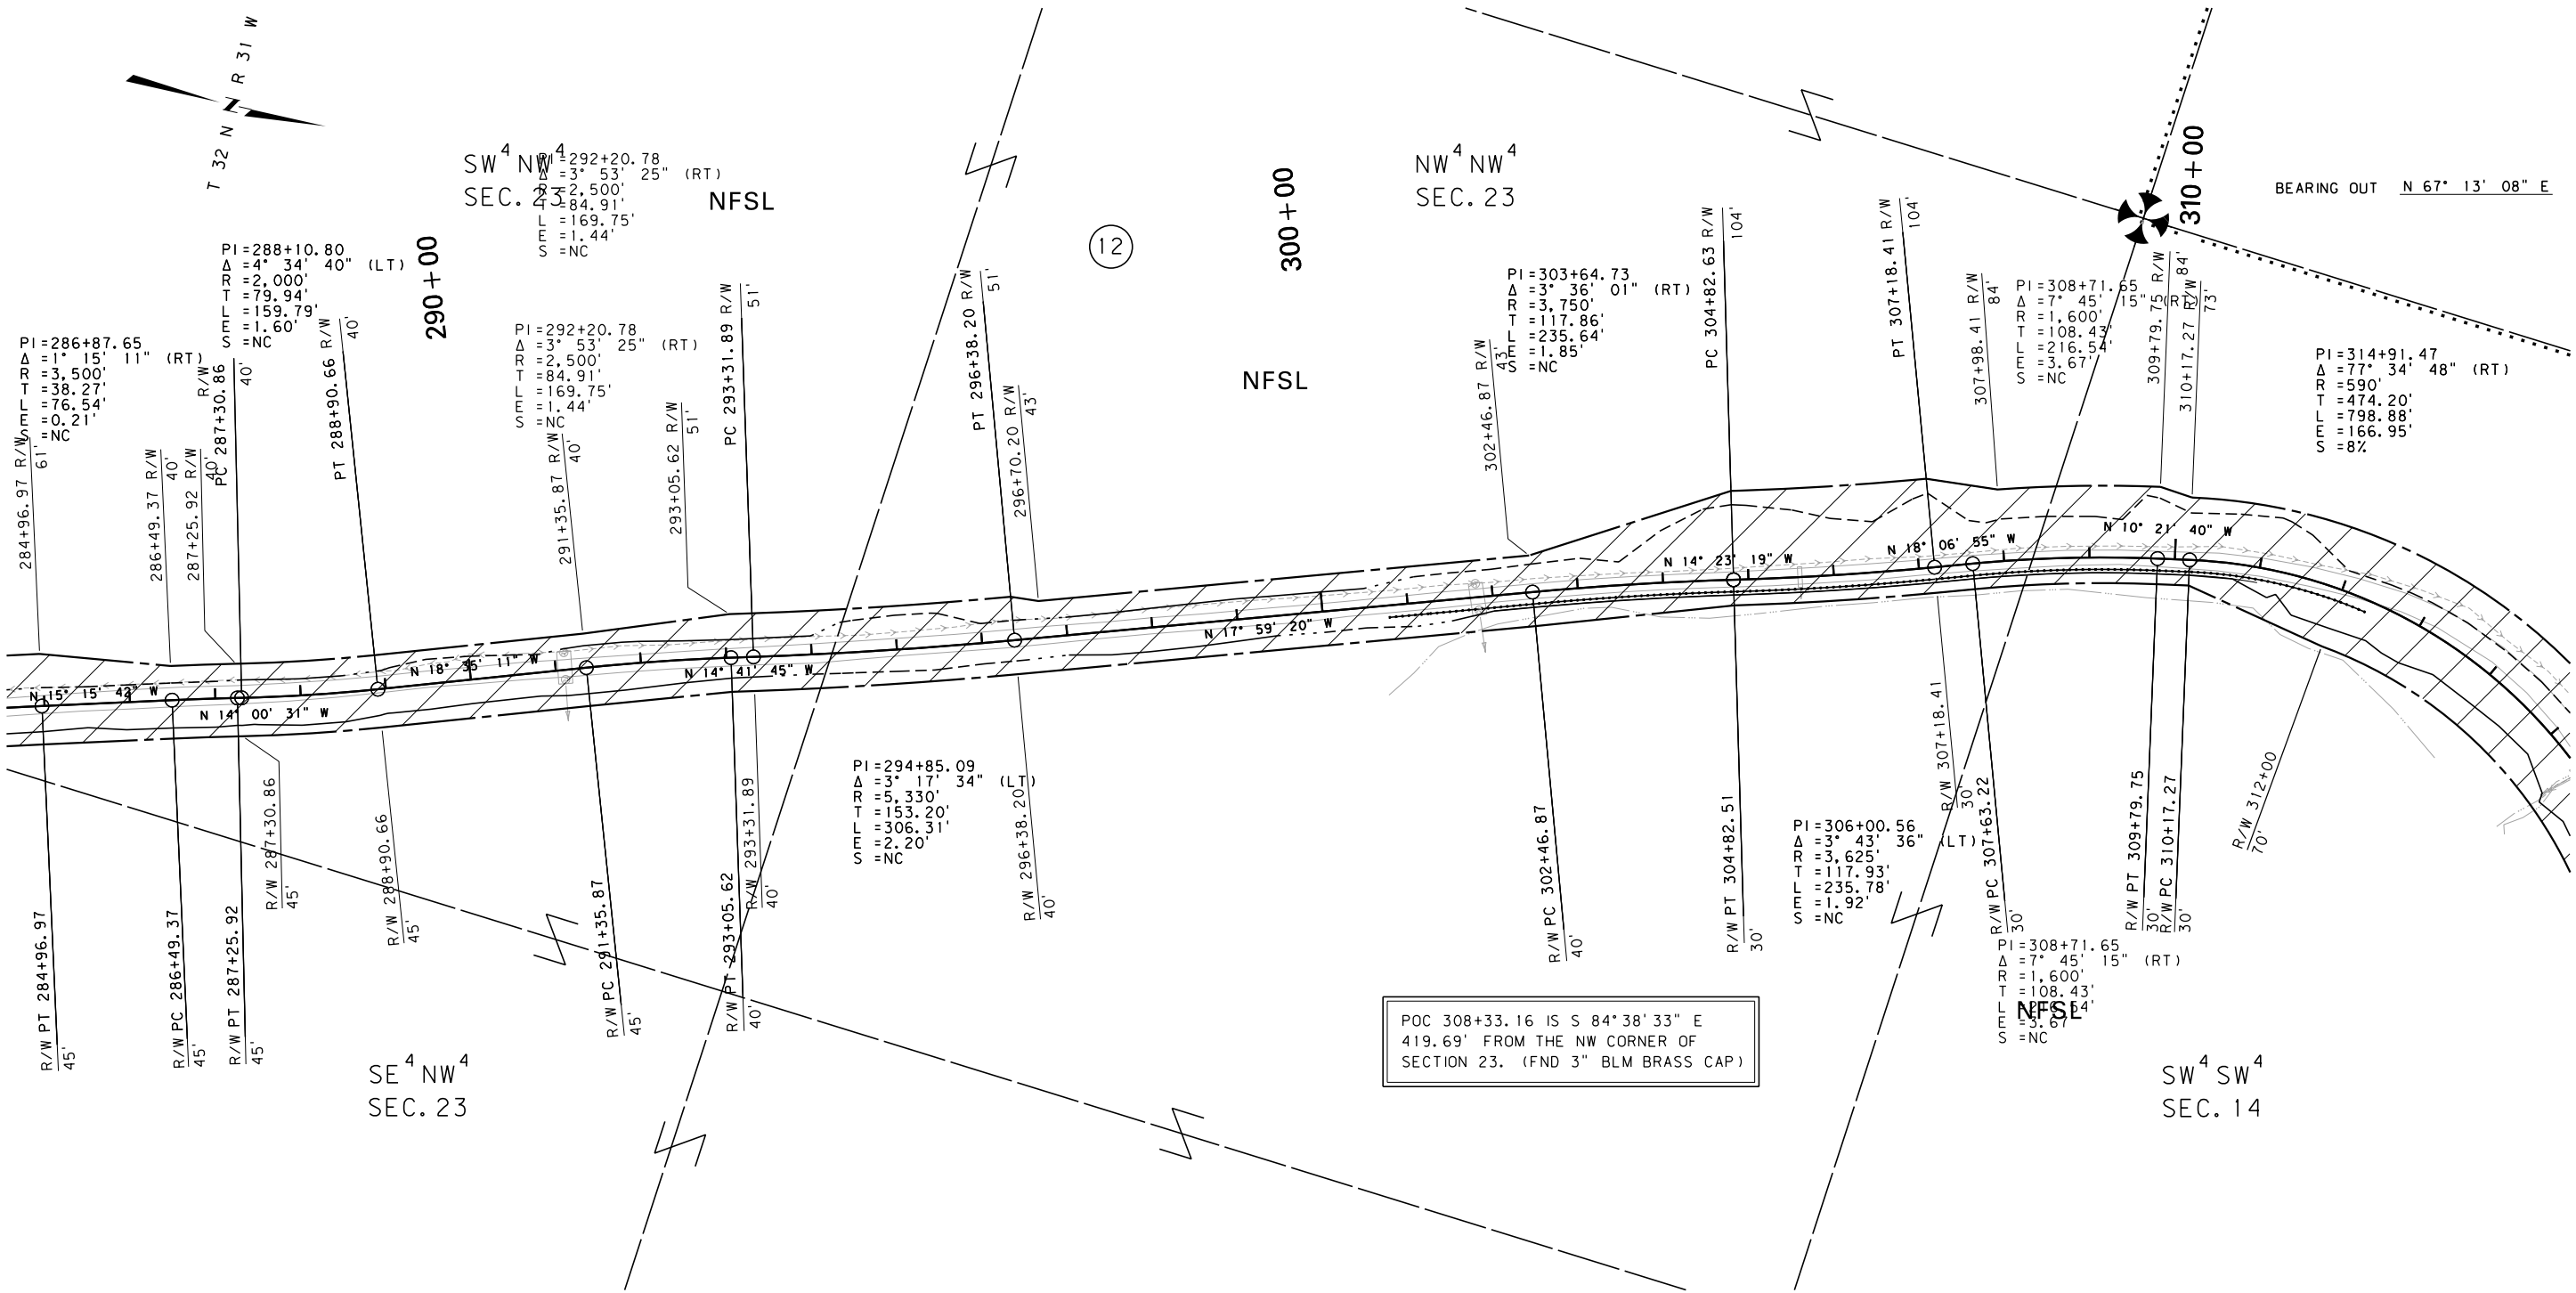

CONSTRUCTION LIMITS CUT SECTION TRANSITION TOE OF FILL BACKSLOPE LIMITS INCLUDE ROUNDING	MAP REVISED 01-26-12	FHWA/MDT APPROVAL 10-14-11	c:\dgn\4789ropln003.dgn
3	MDTA	MONTANA DEPARTMENT OF TRANSPORTATION	1/31/2012
2			3:50:26 PM
1			CPS - U2112

FOR EXISTING R/W RETRACEMENT, SEE CERTIFICATES OF SURVEY NO. 4108, 4109, 4110, 4111 & 4112.

- NOTES:
1. THE PROPOSED R/W LINE WHERE A SPIRAL CURVE TRANSITION IS USED IS A CHORD RATHER THAN A CONCENTRIC CURVE.
 2. ALL STATIONS AND OFFSETS FOR R/W BREAKS ARE IN REFERENCE TO THE R/W BASELINE.

GRID STATE PLANE COORDINATES
THIS IS A STATE PLANE COORDINATE PROJECT. ALL DIMENSIONS, DISTANCES AND AREAS ON THIS PROJECT ARE GRID, EXCEPT FOR THE EXISTING R/W WIDTH DIMENSION, WHICH IS RECORD.
THE COMBINATION SCALE FACTOR IS 0.99961850

USFS EASEMENT

MONTANA DEPARTMENT OF TRANSPORTATION

RIGHT OF WAY PLAN

LINCOLN COUNTY

SCALE 1"=100'

0 50' 100' 200' 300'

STATE	RIGHT OF WAY	SHEET NO.	TOTAL SHEETS
MONTANA		10	12
R/W ID.		STPS 567-1(10)17	
PROJECT NO.		4789-010	

11 KM N OF LIBBY-NORTH

SEE SHEET NO. 2 FOR OWNERSHIP NAMES, ADDRESSES, AREAS, ETC.

DETAIL "A"

SCALE 1"=25'

PT 318+16.14 IS N 42°43'19" E
1076.15' FROM THE SW CORNER OF
SECTION 14. (FND 3" BLM BRASS CAP)

PROTECTED SITES - SEE SPECIAL
PROVISIONS FOR RESTRICTIONS

SPRING BOARD STUMPS

LOGGING RAILROAD BED

NW⁴ SW⁴
SEC. 14

SW⁴ NW⁴
SEC. 14

NFSL

CREEKSIDE
ESTATES

NFSL

SW⁴ SW⁴
SEC. 14

LOT 3

LOT 2

LOT 1

CREEKSIDE ESTATES

SE⁴ NW⁴
SEC. 14

NE⁴ SW⁴
SEC. 14

COS 691
TRACT 3

COS 691
TRACT 4

33' WIDE NON-EXCLUSIVE
ACCESS & UTILITY EASE.
BOOK 226, PAGE 984

USFS EASEMENT

EASEMENT RE-CONVEYED TO MDT

MONTANA DEPARTMENT OF TRANSPORTATION

RIGHT OF WAY PLAN

LINCOLN COUNTY

SCALE 1"=100'

0 50' 100' 200' 300'

CONSTRUCTION LIMITS

CUT SECTION

TRANSITION

TOE OF FILL

BACKSLOPE LIMITS
INCLUDE ROUNDING

MAP REVISED 01-26-12 1-31-12

FHWA/MDT APPROVAL
10-14-11

FOR EXISTING R/W RETRACEMENT, SEE
CERTIFICATES OF SURVEY NO. 4108,
4109, 4110, 4111 & 4112.

NOTES:

1. THE PROPOSED R/W LINE WHERE A SPIRAL
CURVE TRANSITION IS USED IS A CHORD
RATHER THAN A CONCENTRIC CURVE.
2. ALL STATIONS AND OFFSETS FOR R/W BREAKS
ARE IN REFERENCE TO THE R/W BASELINE.

GRID STATE PLANE COORDINATES

THIS IS A STATE PLANE COORDINATE PROJECT. ALL
DIMENSIONS, DISTANCES AND AREAS ON THIS PROJECT
ARE GRID, EXCEPT FOR THE EXISTING R/W WIDTH
DIMENSION, WHICH IS RECORD.
THE COMBINATION SCALE FACTOR IS 0.99961850


MDT MONTANA DEPARTMENT
OF TRANSPORTATION

c:\dgn\4789ropln003.dgn
1/31/2012
3:50:29 PM CPS - U2112

STATE	RIGHT OF WAY	SHEET	TOTAL
		NO.	SHEETS
MONTANA		11	12
R/W ID.		STPS 567-1(10)17	
PROJECT NO.		4789-010	

11 KM N OF LIBBY-NORTH

SEE SHEET NO. 2 FOR OWNERSHIP NAMES, ADDRESSES, AREAS, ETC.

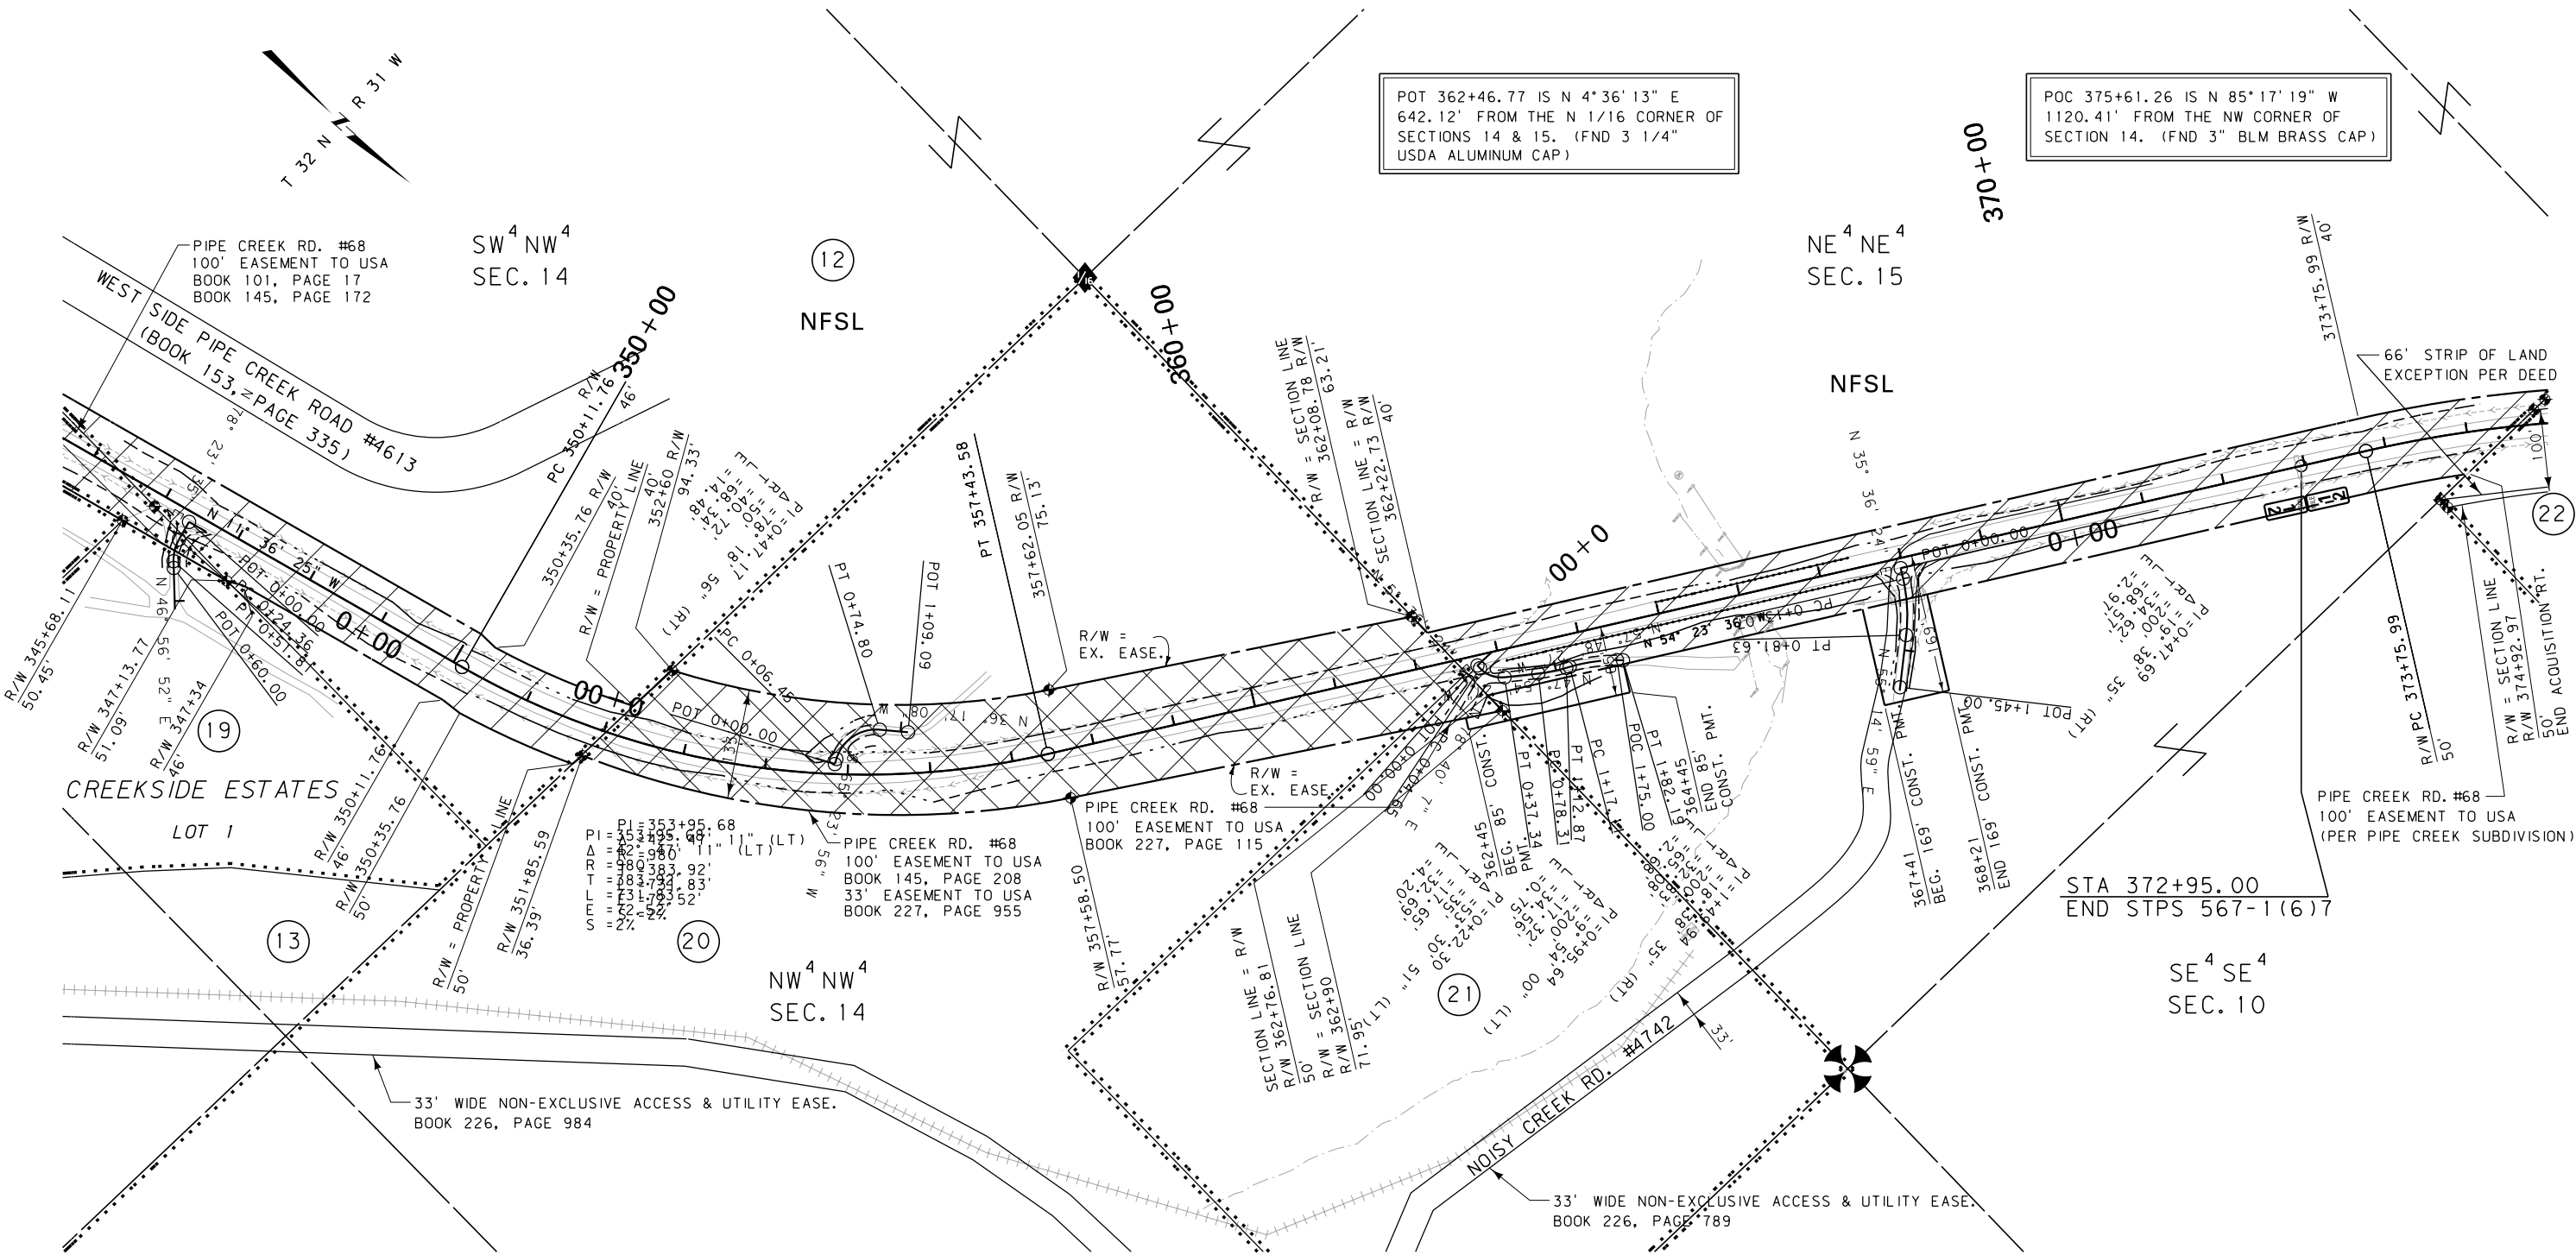

CONSTRUCTION LIMITS
CUT SECTION
TRANSITION
TOE OF FILL
BACKSLOPE LIMITS
INCLUDE ROUNDING

MAP REVISED 01-26-12

FHWA/MDT APPROVAL
10-14-11

3
2
1

MDT
MONTANA DEPARTMENT
OF TRANSPORTATION

c:\dgn\4789ropln003.dgn
1/31/2012
3:50:32 PM
CPS - U2112

FOR EXISTING R/W RETRACEMENT, SEE
CERTIFICATES OF SURVEY NO. 4108,
4109, 4110, 4111 & 4112.

- NOTES:
1. THE PROPOSED R/W LINE WHERE A SPIRAL CURVE TRANSITION IS USED IS A CHORD RATHER THAN A CONCENTRIC CURVE.
 2. ALL STATIONS AND OFFSETS FOR R/W BREAKS ARE IN REFERENCE TO THE R/W BASELINE.

GRID STATE PLANE COORDINATES
THIS IS A STATE PLANE COORDINATE PROJECT. ALL
DIMENSIONS, DISTANCES AND AREAS ON THIS PROJECT
ARE GRID, EXCEPT FOR THE EXISTING R/W WIDTH
DIMENSION, WHICH IS RECORD.
THE COMBINATION SCALE FACTOR IS 0.99961850

USFS EASEMENT


EASEMENT RE-CONVEYED TO MDT

MONTANA DEPARTMENT OF TRANSPORTATION
RIGHT OF WAY PLAN
LINCOLN COUNTY
SCALE 1"=100'
0 50' 100' 200' 300'

STATE	RIGHT OF WAY	SHEET	TOTAL
MONTANA		NO.	SHEETS
		12	12
R/W ID.		STPS 567-1(10)17	
PROJECT NO.		4789-010	

11 KM N OF LIBBY-NORTH

SEE SHEET NO. 2 FOR OWNERSHIP NAMES, ADDRESSES, AREAS, ETC.

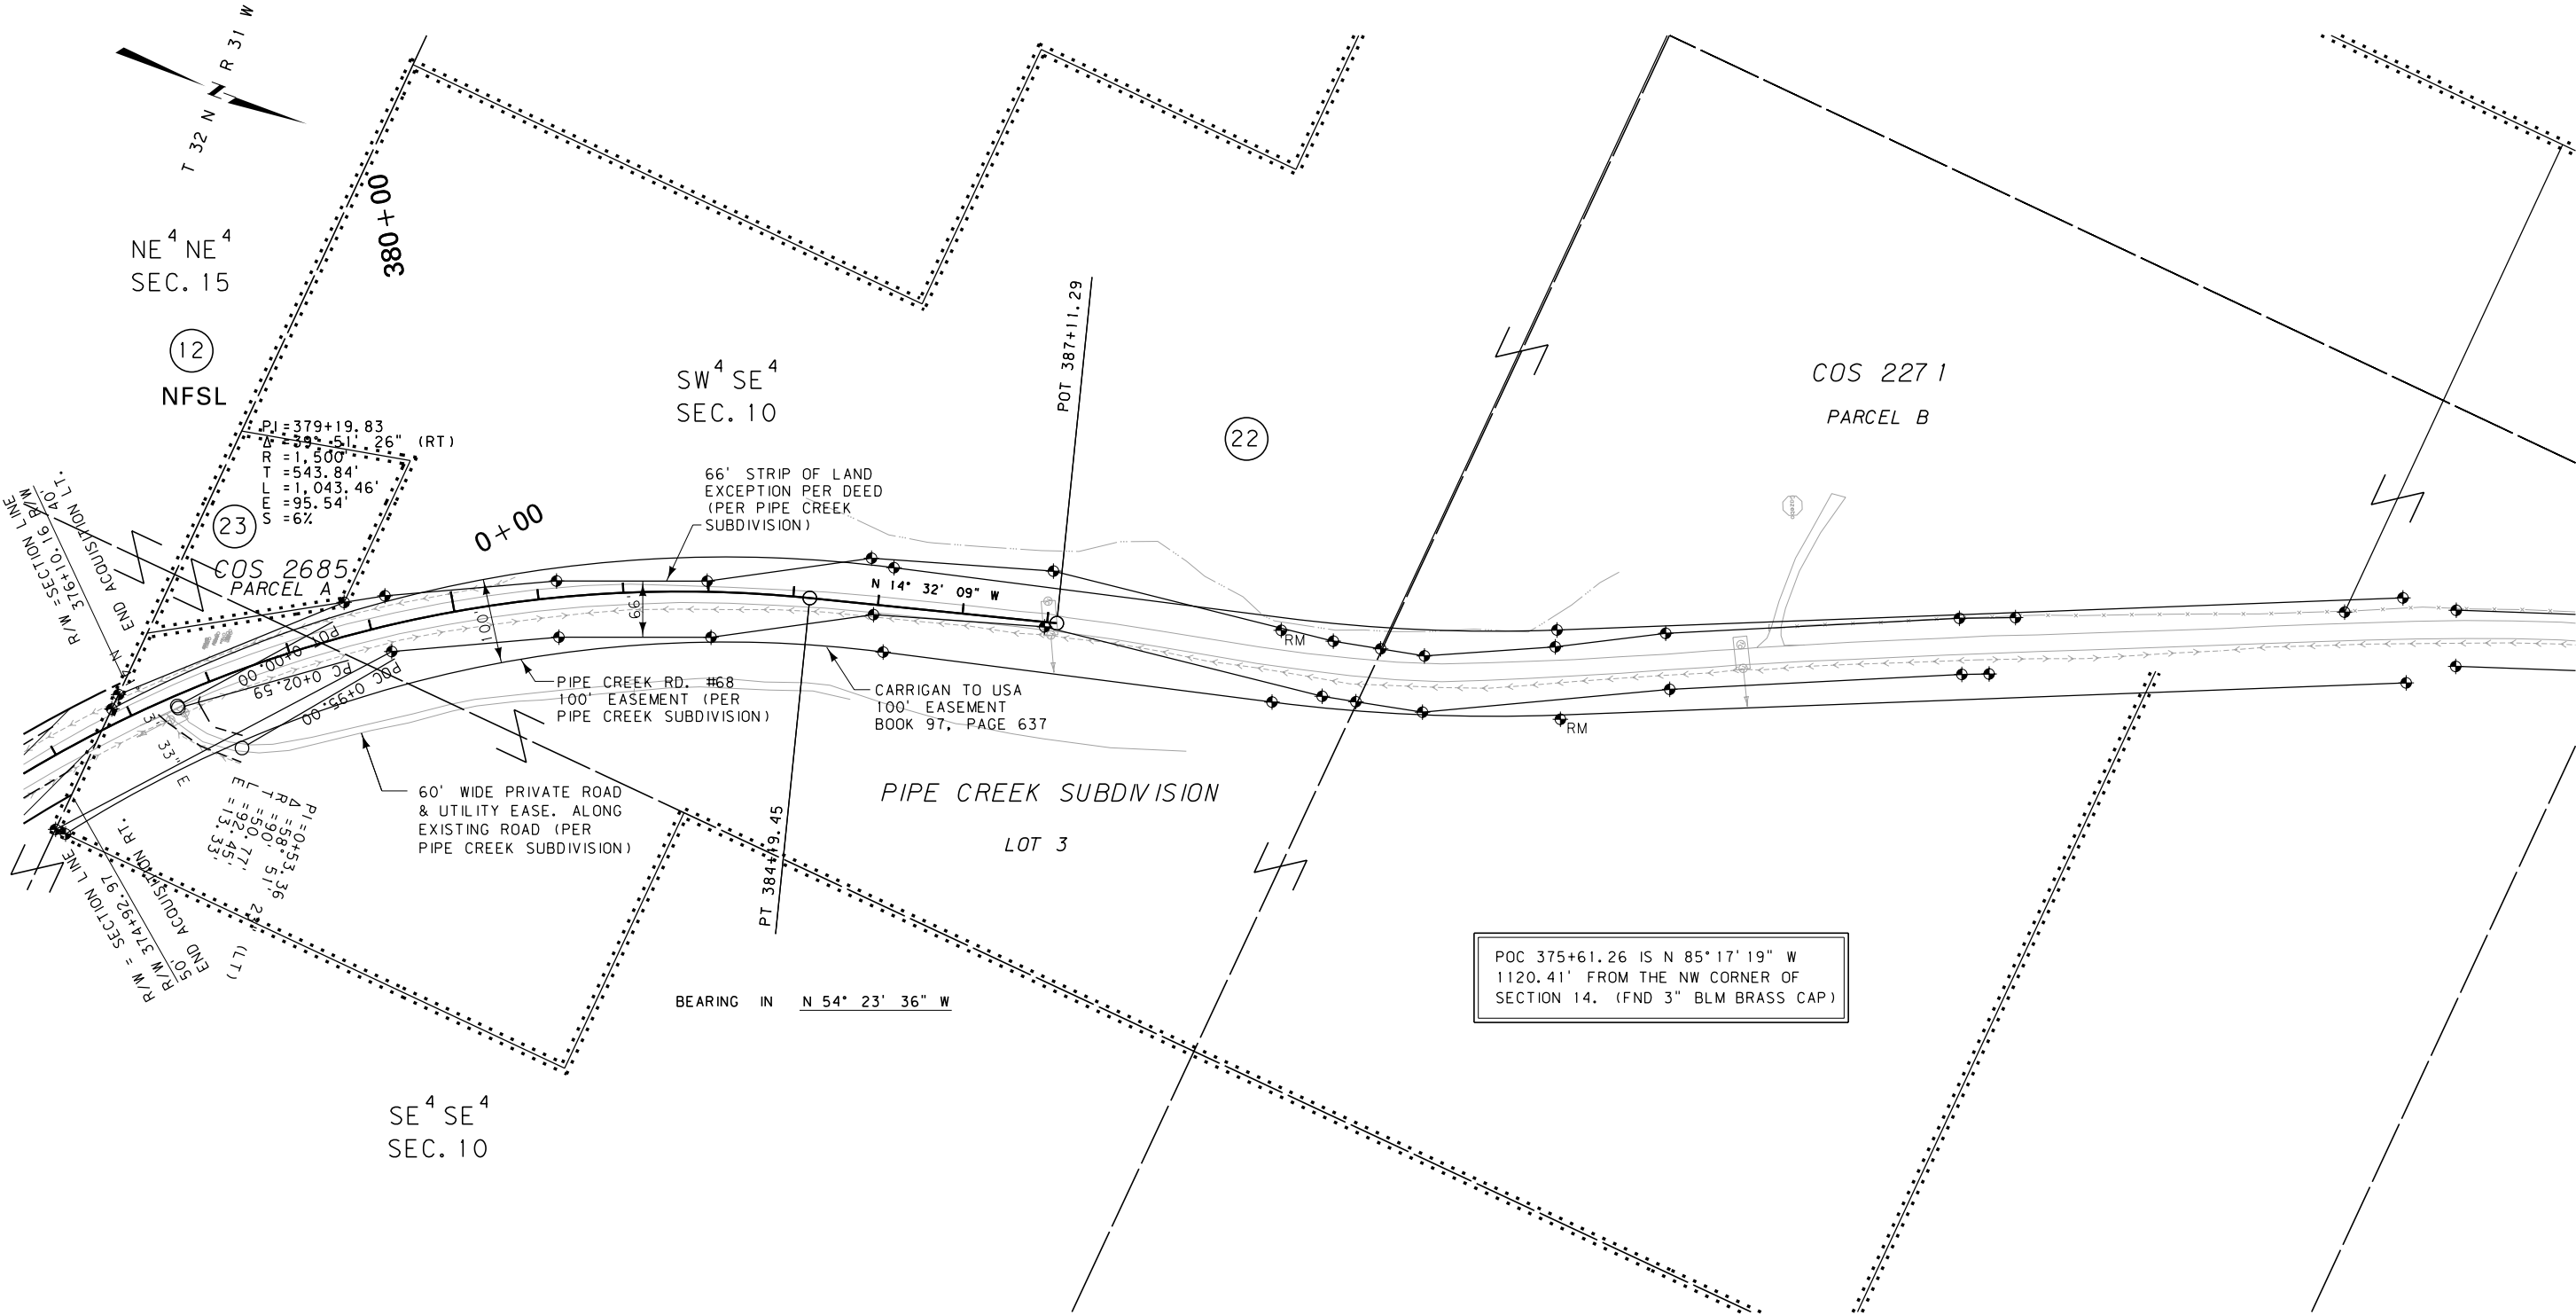

CONSTRUCTION LIMITS

CUT SECTION

TRANSITION

TOE OF FILL

BACKSLOPE LIMITS INCLUDE ROUNDING

MAP REVISED 01-26-12

FHWA/MDT APPROVAL 10-14-11

3

2

1

MDT

MONTANA DEPARTMENT OF TRANSPORTATION

c:\dgn\4789ropln004.dgn

1/31/2012

3:50:41 PM

CPS-U2112

FOR EXISTING R/W RETRACEMENT, SEE CERTIFICATES OF SURVEY NO. 4108, 4109, 4110, 4111 & 4112.

- NOTES:
1. THE PROPOSED R/W LINE WHERE A SPIRAL CURVE TRANSITION IS USED IS A CHORD RATHER THAN A CONCENTRIC CURVE.
 2. ALL STATIONS AND OFFSETS FOR R/W BREAKS ARE IN REFERENCE TO THE R/W BASELINE.

GRID STATE PLANE COORDINATES

THIS IS A STATE PLANE COORDINATE PROJECT. ALL DIMENSIONS, DISTANCES AND AREAS ON THIS PROJECT ARE GRID, EXCEPT FOR THE EXISTING R/W WIDTH DIMENSION, WHICH IS RECORD.

THE COMBINATION SCALE FACTOR IS 0.99961850

USFS EASEMENT

MONTANA DEPARTMENT OF TRANSPORTATION

RIGHT OF WAY PLAN

LINCOLN COUNTY

SCALE 1"=100'

0 50' 100' 200' 300'