

**PLANS**

**NOT**

**TO**

**SCALE**




STATE	RIGHT OF WAY ID.	SHEET NO.	TOTAL SHEETS
MONTANA	BR 1801(3)	1	3
PROJECT NUMBER		5051-003	
NEVERSWEAT RR - BUTTE			

# MONTANA DEPARTMENT OF TRANSPORTATION


## RIGHT OF WAY PLAN OF FEDERAL AID PROJECT BR 1801(3) NEVERSWEAT RR - BUTTE SILVER BOW COUNTY

0.27 Kilometers

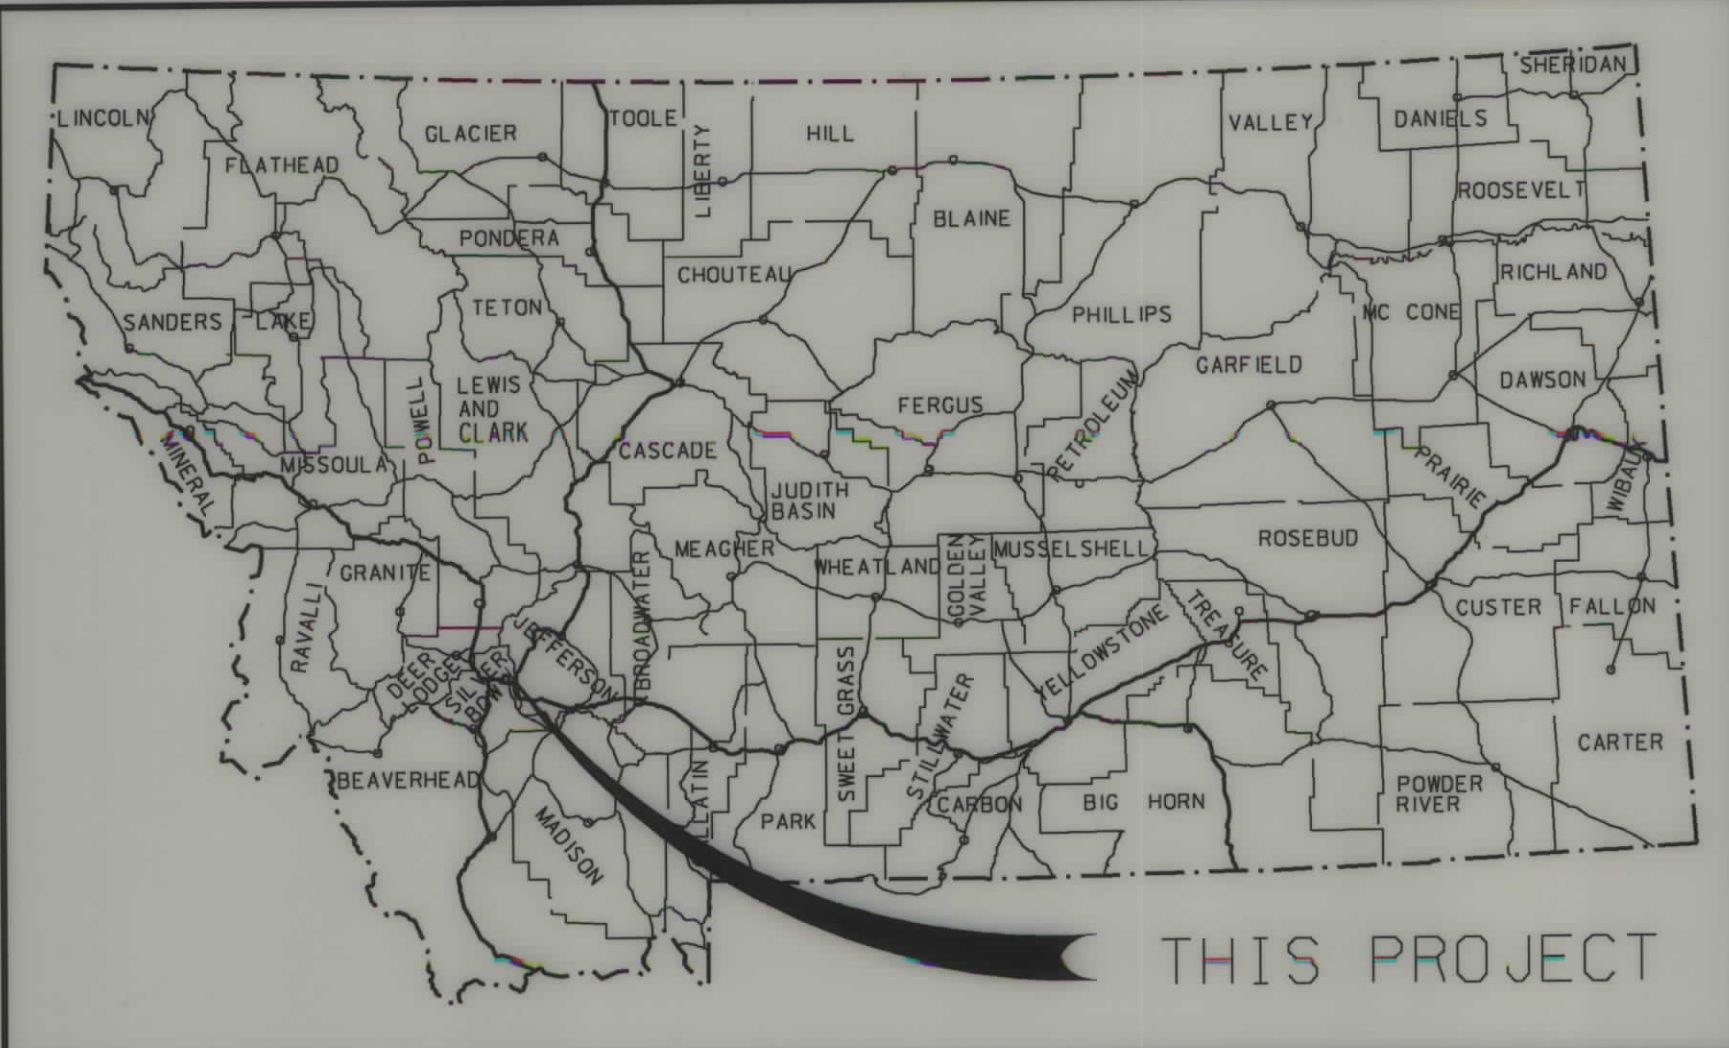

### CONVENTIONAL SIGNS

- PROPOSED RIGHT OF WAY LINE
- EXISTING RIGHT OF WAY LINE
- RAILROAD RIGHT OF WAY LINE
- RIGHT OF WAY BASELINE
- STK'D CENTERLINE
- SECTION LINE
- OWNERSHIP BOUNDARY
- FULL ACCESS CONTROL
- LIMITED ACCESS CONTROL
- EXISTING ACCESS CONTROL
- PRESENT TRAVELED WAY (P.T.W.)
- FENCE LINE
- EXISTING GUARDRAIL
- PROPOSED GUARDRAIL
- GATE IN FENCE
- CATTLE GUARD: EXIST. - PROPOSED
- SECTION CORNER
- FOUND
- UNFOUND
- 1/4 SECTION CORNER
- CLOSING CORNER
- MEANDER CORNER
- CENTER OF SECTION
- FOUND
- CALCULATED
- RIGHT OF WAY MONUMENT
- PROPERTY CORNER PIN
- POWER POLE IN PLACE
- TELEPHONE POLE IN PLACE
- TELEGRAPH POLE IN PLACE
- LIGHT POLE
- PROPOSED CULVERT
- EXISTING CULVERT
- OUTLET DITCH
- INLET DITCH
- EXISTING DITCH
- CHANNEL CHANGES
- DITCH BLOCK
- RIPRAP
- BRIDGES
- RAILROADS
- PARCEL NUMBERS
- APPROACH: EXIST.- PROPOSED

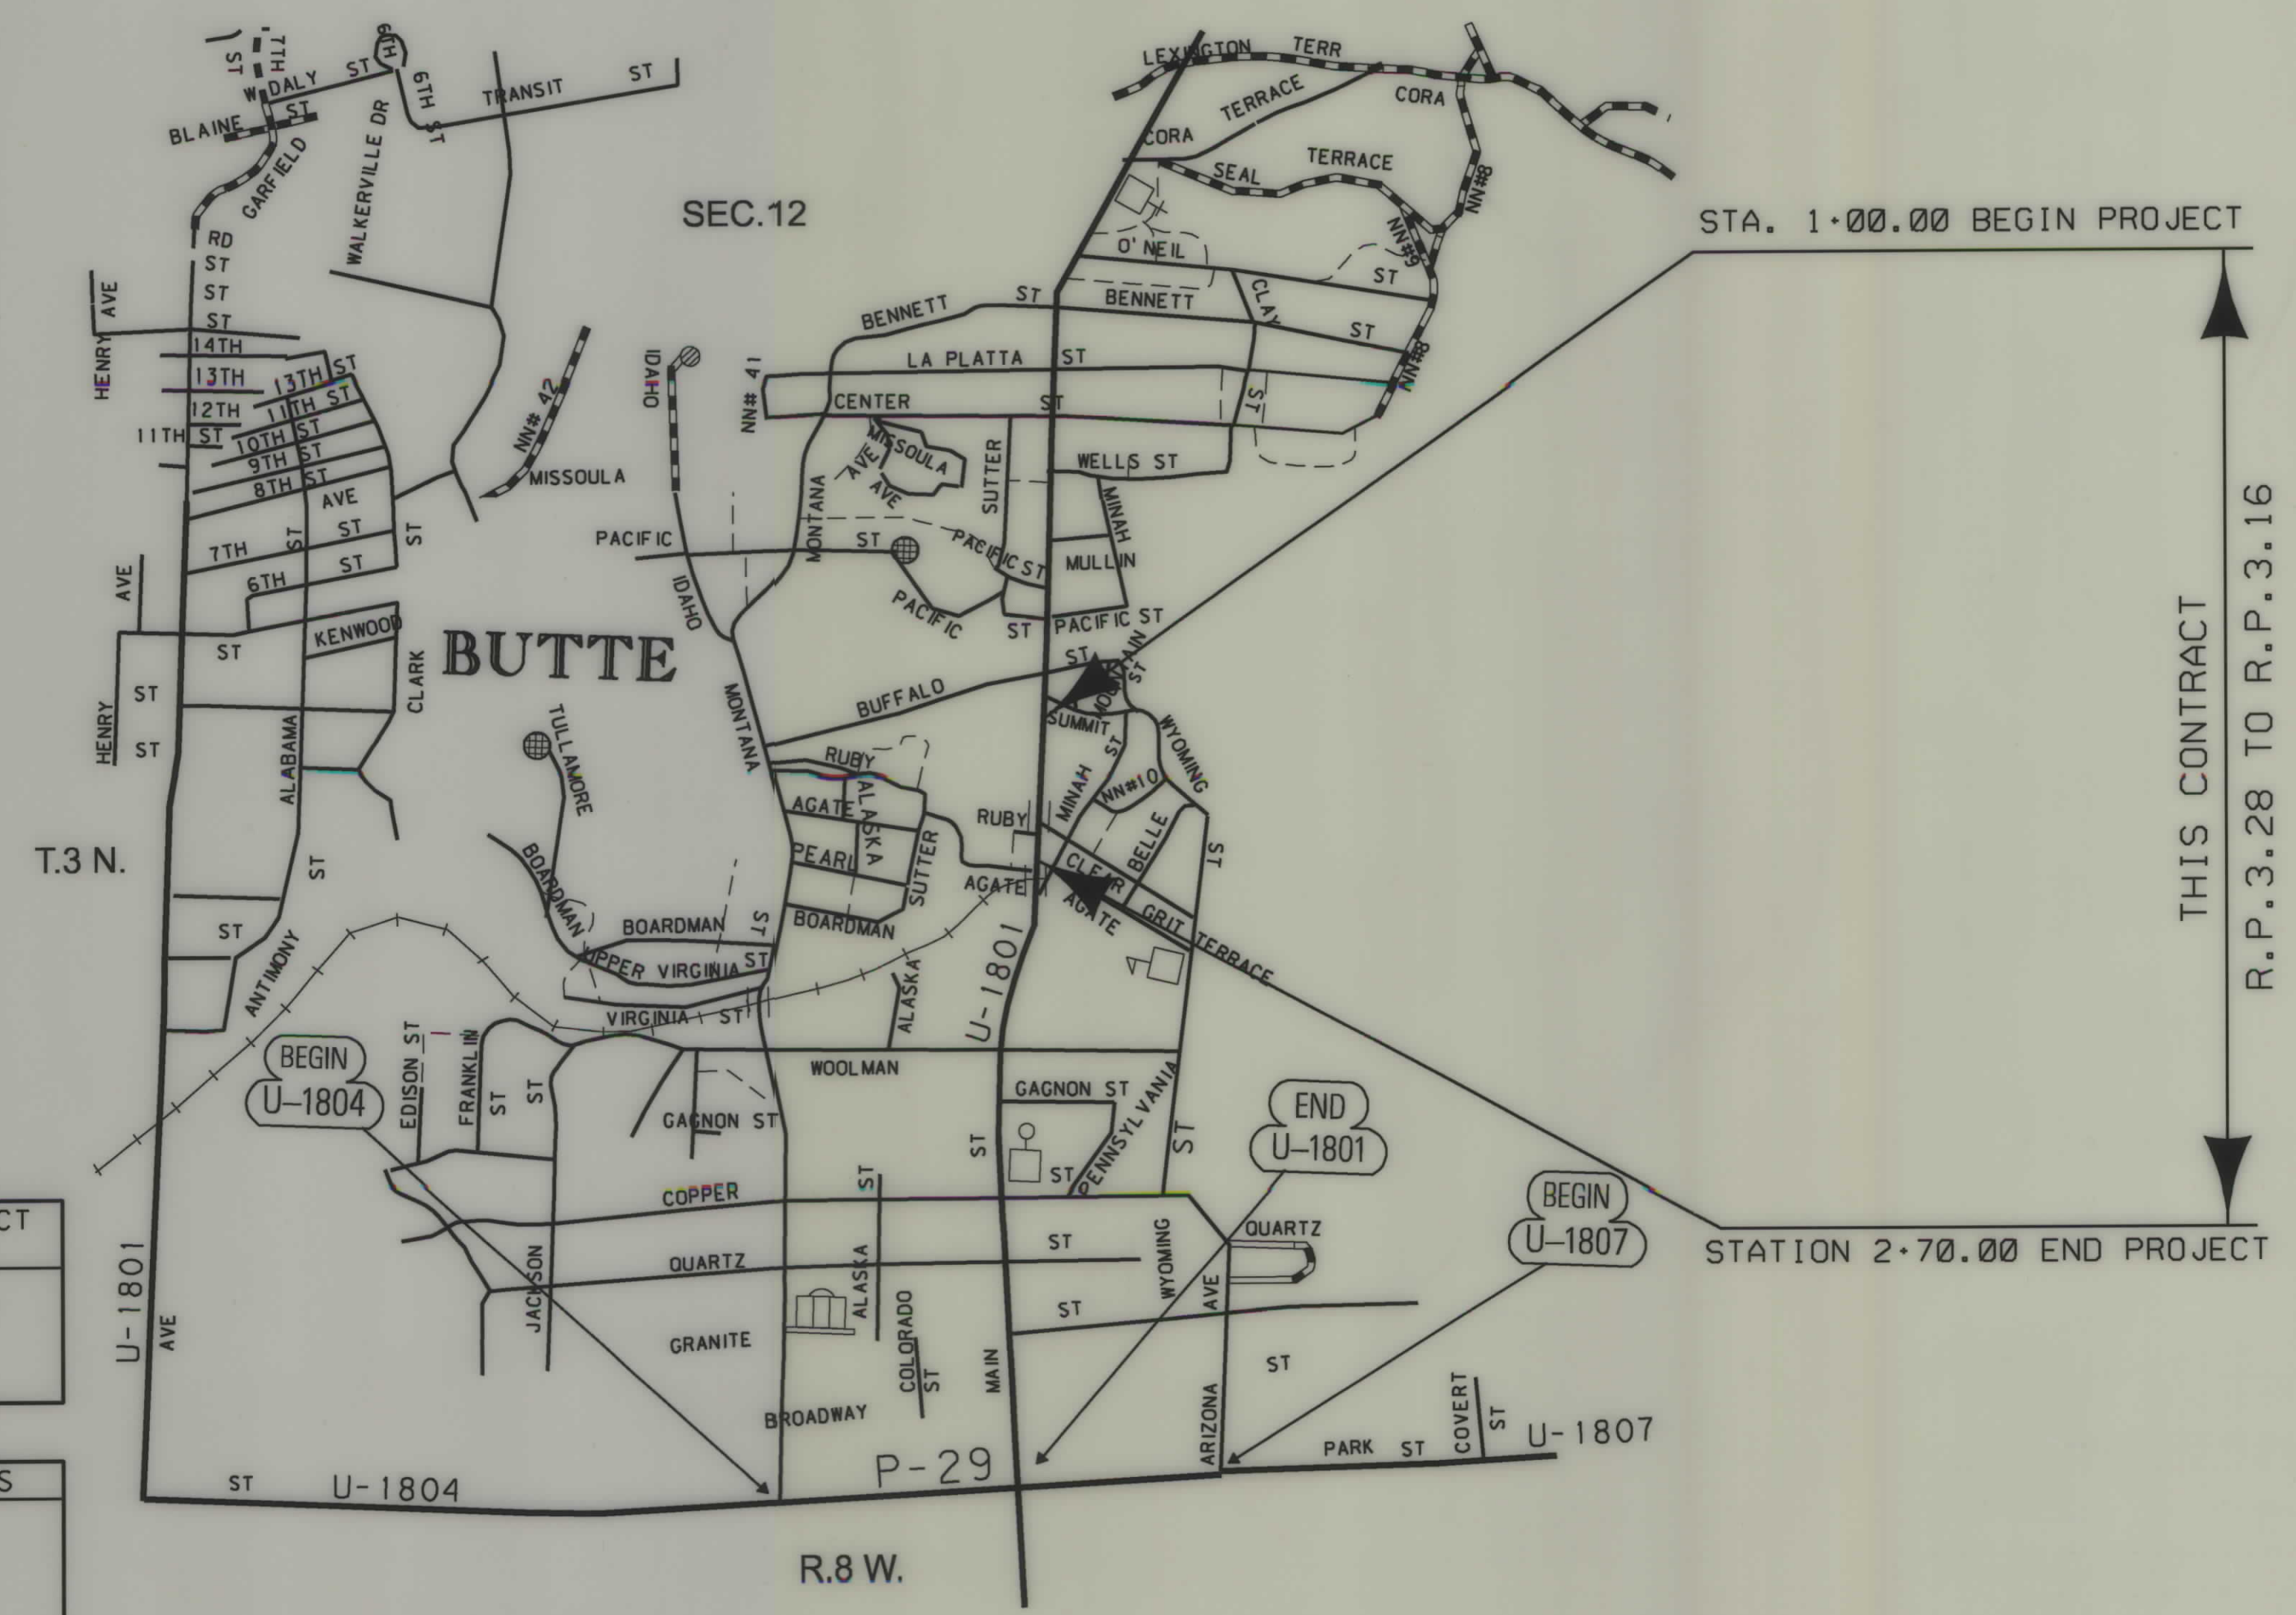

SEE SHEET NO. 2 FOR OWNERSHIP NAMES, ADDRESSES, AREAS, ETC.

THIS CONTRACT  
R.P. 3.28 TO R.P. 3.16

ASSOCIATED PROJECT ID.
BR 1801(3) PE

RELATED PROJECTS

### GRID STATE PLANE COORDINATES

THIS IS A STATE PLANE COORDINATE PROJECT. ALL DIMENSIONS, DISTANCES AND AREAS ON THIS PROJECT ARE GRID, EXCEPT FOR THE EXISTING R/W WIDTH DIMENSION, WHICH IS RECORD. THE COMBINATION SCALE FACTOR IS 0.99925849

NOTES: 1. ALL MEASUREMENTS ARE METRIC EXCEPT AS NOTED

FHWA/MDT APPROVAL	4-6-07
MAP REVISED	
CONTROL NO.	5051

RDROW

BRETT WILLIAMS  
MONTANA  
CADD

3  
2



MONTANA DEPARTMENT OF TRANSPORTATION

MONTANA CADD

RDROW

c:\dgm\5051\road\001.dgn  
4/10/2007  
9:34:34 AM  
3  
2  
3  
PPS - 00250

OWNERSHIP

PARCEL	NAME	ADDRESS	TOTAL AREA		GROSS R/W AREA		EX. EASE. AREA		NET AREA		REMAINDER				CONST. PMT. AREA		EASE. AREA		SHEET NO.
			METRIC	ENGLISH	METRIC	ENGLISH	METRIC	ENGLISH	METRIC	ENGLISH	LEFT		RIGHT		METRIC	ENGLISH	METRIC	ENGLISH	
											METRIC	ENGLISH	METRIC	ENGLISH					
1	JO ANN GRAY	822 N MAIN ST. BUTTE, MT 59701																	
2	BUTTE-SILVER BOW	155 W GRANITE ST. BUTTE, MT 59701																	
3	PAMELA J SWIGER	1429 W GRANITE ST. BUTTE, MT 59701																	
4	LORETTA A DALY & ANDREA MARIE LYNCH & KELLY M LYNCH & DANIEL D LYNCH	803 N MAIN ST. BUTTE, MT 59701												59 m <sup>2</sup>	635 SF				
5	LYNDA HILL	4 W RUBY ST. BUTTE, MT 59701												180 m <sup>2</sup>	1940 SF				
6	ARCO ENVIRONMENTAL REMEDEATION	515 SOUTH FLOWER ST. LOS ANGELES, CA 90071												27 m <sup>2</sup>	291 SF				
7	JOHN ROSA	2630 S DAKOTA ST. BUTTE, MT 59701												24 m <sup>2</sup>	258 SF				
8	WILLIAM F & VIRGINIA M KRAUS	937 W QUARTZ ST. BUTTE, MT 59701												25 m <sup>2</sup>	269 SF				
9	WILLIAM & VIRGINIA KRAUS	937 W QUARTZ ST. BUTTE, MT 59701												23 m <sup>2</sup>	248 SF				
10	SHARON A LOWNEY	721 N MAIN ST. BUTTE, MT 59701																	
11	JAMES P. DALY	1 W AGATE ST. BUTTE, MT 59701																	

STATE	RIGHT OF WAY ID.	SHEET NO.	TOTAL SHEETS
MONTANA	BR 1801(3)	2	3

PROJECT NUMBER 5051-003

NEVERSWEAT RR - BUTTE

GRID STATE PLANE COORDINATES

THIS IS A STATE PLANE COORDINATE PROJECT. ALL DIMENSIONS, DISTANCES AND AREAS ON THIS PROJECT ARE GRID, EXCEPT FOR THE EXISTING R/W WIDTH DIMENSION, WHICH IS RECORD. THE COMBINATION SCALE FACTOR IS 0.99925849

BACKSLOPE LIMITS INCLUDE ROUNDING  
CONSTRUCTION LIMITS:

CUT SECTION: TOP OF CUT, DITCH BOTTOM  
TOE OF FILL

FHWA/DOT APPROVAL 4-6-07

MAP REVISED

MONTANA DEPARTMENT OF TRANSPORTATION  
RIGHT OF WAY PLAN  
SILVER BOW COUNTY



