


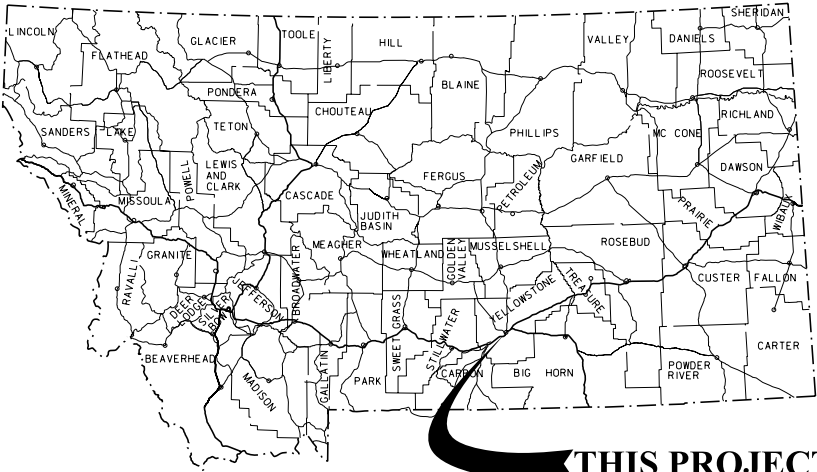

THIS PROJECT

MONTANA DEPARTMENT OF TRANSPORTATION

RIGHT OF WAY PLAN

FEDERAL AID PROJECT CMDP-G 1099(123)

DOWNTOWN STATE SIGNALS - BLGS

YELLOWSTONE COUNTY

STATE	RIGHT OF WAY	SHEET	TOTAL
MONTANA		NO.	SHEETS
		1	11
R/W ID.		CMDP-G 1099 (123)	
PROJECT NO.		8036-123-006	
DOWNTOWN STATE SIGNALS - BLGS			

R. 26 E. LENGTH N/A MILES

SEE SHEET NO. 2 & 3 FOR OWNERSHIP NAMES, ADDRESSES, AREAS, ETC.

PROJECT INTERSECTIONS

- 1 - 1st AVENUE N & 25th STREET
- 2 - 1st AVENUE N & 26th STREET
- 3 - 1st AVENUE N & 28th STREET
- 4 - 1st AVENUE N & 29th STREET
- 5 - 1st AVENUE N & 30th STREET
- 6 - 1st AVENUE N & 31st STREET
- 7 - 1st AVENUE N & 32nd STREET
- 8 - 1st AVENUE S & 29th STREET
- 9 - 1st AVENUE S & 28th STREET
- 10 - MONTANA AVENUE & 30th STREET
- 11 - MONTANA AVENUE & 29th STREET
- 12 - MONTANA AVENUE & 28th STREET
- 13 - 1st AVENUE N & BROADWATER & DIVISION


PLAN LEGEND

PROPOSED RIGHT OF WAY LINE	---
EXISTING RIGHT OF WAY LINE	---
RAILROAD RIGHT OF WAY LINE	---
RIGHT OF WAY BASELINE	---
STK'D CENTERLINE	---
SECTION LINE	---
OWNERSHIP BOUNDARY	---
FULL ACCESS CONTROL	---
LIMITED ACCESS CONTROL	---
EXISTING FULL ACCESS CONTROL	---
EXISTING LIMITED ACCESS CONTROL	---
PRESENT TRAVELED WAY (P.T.W.)	---
FENCE LINE	---
EXISTING GUARDRAIL	---
PROPOSED GUARDRAIL	---
GATE IN FENCE	---
CATTLE GUARD: EXIST. - PROPOSED	---
SECTION CORNER	---
1/4 SECTION CORNER	---
CLOSING CORNER	---
MEANDER CORNER	---
CENTER OF SECTION	---
1/16 SECTION CORNER FOUND	---
RIGHT OF WAY MONUMENT	---
PROPERTY CORNER PIN	---
POWER POLE IN PLACE	---
TELEPHONE POLE IN PLACE	---
TELEGRAPH POLE IN PLACE	---
LIGHT POLE	---
PROPOSED CULVERT	---
EXISTING CULVERT	---
OUTLET DITCH	---
INLET DITCH	---
EXISTING DITCH	---
CHANNEL CHANGES	---
DITCH BLOCK	---
RIPRAP	---
BRIDGES	---
RAILROADS	---
PARCEL NUMBERS	---
APPROACH: EXIST.- PROPOSED	---



ASSOCIATED PROJECTS
CM 1099(99) P. E.

RELATED PROJECTS

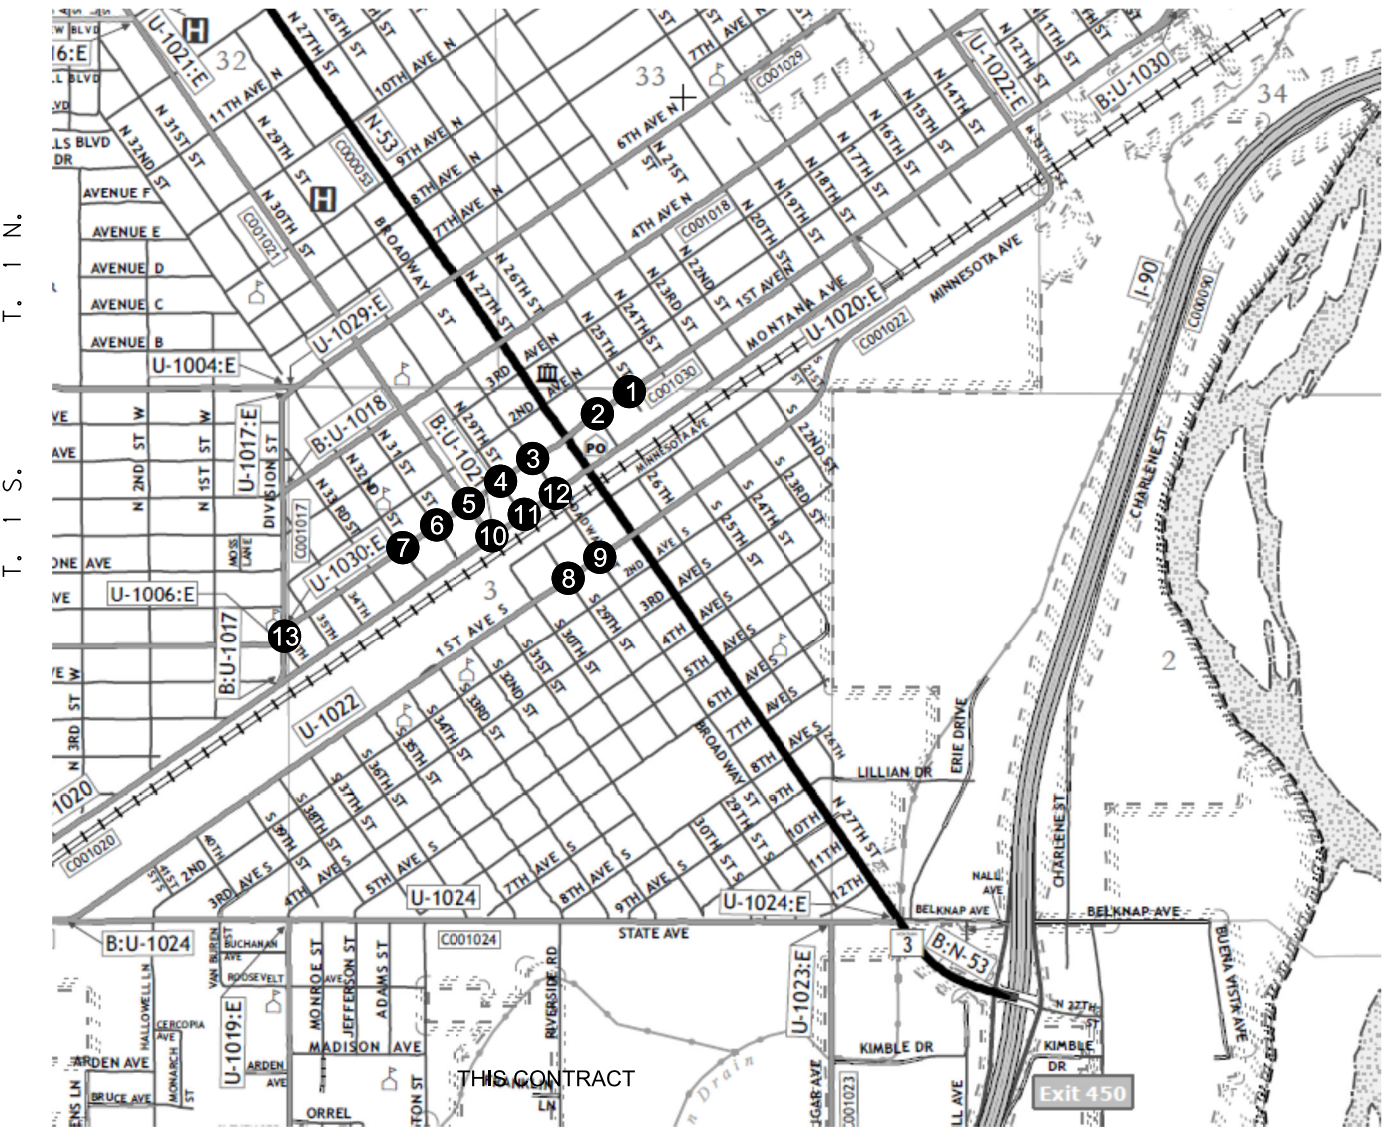

THIS CONTRACT

FOR EXISTING R/W RETRACEMENT, SEE
XXXXX

GRID STATE PLANE COORDINATES

THIS IS A STATE PLANE COORDINATE PROJECT. ALL DIMENSIONS, DISTANCES AND AREAS ON THIS PROJECT ARE GRID, EXCEPT FOR THE EXISTING R/W WIDTH DIMENSION, WHICH IS RECORD.
THE COMBINATION SCALE FACTOR IS 0.99947406

CONSTRUCTION LIMITS
CUT SECTION
TOE OF FILL
BACKSLOPE LIMITS
INCLUDE ROUNDING

MAP REVISED

FHWA/MDT APPROVAL
5-24-16

OWNERSHIP											
PARCEL	NAME	ADDRESS	TOTAL AREA	GROSS R/W AREA	EX. EASE. AREA	NET AREA	REMAINDER		CONST. PMT. AREA	EASEMENT AREA	SHEET NO.
							LEFT	RIGHT			
1	SOELTER PROPERTIES, LLC	1440 OKLAHOMA STAR TRL. W., BILLINGS, MT 59105-5504		118 SF		118 SF			435 SF		4
2	THE ROMAN CATHOLIC BISHOP OF GREAT FALLS, MONTANA, A SOLE CORPORATION	3 BROADWATER AVE., BILLINGS, MT 59101-1827							1,088 SF		4
3	STEVE MARKS	2954 GREGORY DR. S., BILLINGS, MT 59102-0500		OWNER NOTIFICATION ONLY							4
4	CITY OF BILLINGS	PO BOX 1178, BILLINGS, MT 59103-1178							807 SF		4
5	DAVID N. ALLEN	3200 1ST AVE. N., BILLINGS, MT 59101-2103		26 SF		26 SF			274 SF		5
6	BERRY REAL ESTATE HOLDINGS, LLC AND BERRY & MARTIN REAL ESTATE HOLDINGS, LLC	3211 1ST AVE. N., BILLINGS, MT 59101-2104							209 SF		5
7	DISTRICT 7 HUMAN RESOURCES DEVELOPMENT COUNCIL	PO BOX 2016, BILLINGS, MT 59103-2016							115 SF		5
8	THE DONOVAN G. KELLY REVOCABLE TRUST DATED MAY 1, 2013	3310 HARLOU DR., BILLINGS, MT 59102-0417							161 SF		5
9	RODNEY F. CRITELLI& DORIS A. CRITELLI	PO BOX 3514, BILLINGS, MT 59103-3514							663 SF		5
10	ALTERNATIVES, INC	1001 S 27TH STREET, BILLINGS, MT 59101-4517		OWNER NOTIFICATION ONLY							5
11	JOHN A. SMALL	855 W. BURKITT ST., SHERIDAN, WY 82801-4011							170 SF		5
12	RAM ENERGY, LLC	2047 BROADWATER AVE., STE 1, BILLINGS, MT 59102-4856		16 SF		16 SF					5
13	THIRSTY STREET, LLC	400 BEVERLY HILL BLVD., BILLINGS, MT 59101-0657							140 SF		6
14	BENNETT W. MACINTYRE TRUST	1106 1/2 POLY DR., BILLINGS, MT 59102-1834		OWNER NOTIFICATION ONLY							6
15	KENNETH E. SCHLAHT & EILEEN STEVENS SCHLAHT	2924 1ST AVE N., BILLINGS, MT 59101-2132							171 SF		6
16	SWANK PROPERTIES, LLC	PO BOX 568, VALIER, MT 59486-0568							210 SF		6
17	NEAL C. LA FEVER TRUST DATED AUGUST 7, 2009 & DIANNE M. LA FEVER TRUST DATED JULY 7, 2009	PO BOX 20711, BILLINGS, MT 59104-0711		OWNER NOTIFICATION ONLY							6
18	KEITH AND GARY L. SASICH C/D EDWARD J. TROUT & LISA D. TROUT	4563 COULEE DR., BILLINGS, MT 59101-7117		OWNER NOTIFICATION ONLY							6
19	NEAL C. LA FEVER TRUST DATED AUGUST 7, 2009 & DIANNE M. LA FEVER TRUST DATED JULY 7, 2009	PO BOX 20711, BILLINGS, MT 59104-0711		OWNER NOTIFICATION ONLY							6-7
20	BML HOLDINGS, LLC	4155 EAST JEWELL AVE., STE. 714, DENVER, CO 80222-4515							225 SF		6-7
21	GLACIER BANK	2812 1ST AVE N., STE. 324, BILLINGS, MT 59101-2392		OWNER NOTIFICATION ONLY							7
22	CARL JAY GUTIERREZ	104 N. 28TH ST., UNIT 406, BILLINGS, MT 59101-2074		OWNER NOTIFICATION ONLY							7
23	ZOOTIST HOTEL, LLC	555 ZOOT ENTERPRISE LANE, BOZEMAN, MT 59718-8128		OWNER NOTIFICATION ONLY							7
24	L.A.D. ENTERPRISES, LLC	101 N. 28TH ST., BILLINGS, MT 59101-2043		OWNER NOTIFICATION ONLY							7

CONSTRUCTION LIMITS

CUT SECTION

TOE OF FILL

TRANSITION

BACKSLOPE LIMITS
INCLUDE ROUNDING

MAP REVISED 6-9-16 6-21-16

FHWA/MDT APPROVAL 5-24-16

3

2

1

MDT

MONTANA DEPARTMENT OF TRANSPORTATION

c:\dgn\8036006\roown001.dgn

6/21/2016

11:31:53 AM CPS-U2621

FOR EXISTING R/W RETRACEMENT, SEE
XXXXX

GRID STATE PLANE COORDINATES
THIS IS A STATE PLANE COORDINATE PROJECT. ALL DIMENSIONS, DISTANCES AND AREAS ON THIS PROJECT ARE GRID, EXCEPT FOR THE EXISTING R/W WIDTH DIMENSION, WHICH IS RECORD.
THE COMBINATION SCALE FACTOR IS 0.99947406

- NOTES:
1. THE PROPOSED R/W LINE WHERE A SPIRAL CURVE TRANSITION IS USED IS A CHORD RATHER THAN A CONCENTRIC CURVE.
 2. ALL STATIONS AND OFFSETS FOR R/W BREAKS ARE IN REFERENCE TO THE R/W BASELINE.

STATE	RIGHT OF WAY	SHEET	TOTAL
MONTANA		NO.	SHEETS
		2	11
R/W ID.		CMDP-G 1099(123)	
PROJECT NO.		8036-123-006	

DOWNTOWN STATE SIGNALS - BLGS

RIGHT-OF-WAY COORDINATE ASCII FILES

R/W BREAK COORDS: 8036006ROBRK001.TXT
R/W BASELINE COORDS: 8036006ROBAS001.TXT
ALL FILES ARE LOCATED ON THE CADD SERVER IN THE RO DIRECTORY, UNDER PROJECT: 8036006

MONTANA DEPARTMENT OF TRANSPORTATION
RIGHT OF WAY PLAN
YELLOWSTONE COUNTY

OWNERSHIP											
PARCEL	NAME	ADDRESS	TOTAL AREA	GROSS R/W AREA	EX. EASE. AREA	NET AREA	REMAINDER		CONST. PMT. AREA	EASEMENT AREA	SHEET NO.
							LEFT	RIGHT			
25	UNITED STATES OF AMERICA	841 S. 26TH ST., BILLINGS, MT 59101-4565		OWNER NOTIFICATION ONLY							8
26	CITY OF BILLINGS	PO BOX 1178, BILLINGS, MT 59103-1178							164 SF		8
27	MONTANA RESCUE MISSION	PO BOX 3232, BILLINGS, MT 59103-3232		OWNER NOTIFICATION ONLY							8
28	CLOCK TOWER INN, LLC	2511 1ST AVE. N., BILLINGS, MT 59101-2320							96 SF		8
29	MONTANA POWER BUILDING, LLC	115 N. BROADWAY STE 515, BILLINGS, MT 59101-2003							121 SF		8
30	T&C HOLDINGS, LLC	4637 S. WOODHAVEN WAY, BILLINGS, MT 59106-2493							132 SF		8
31	MAV PROPERTIES, LLC	1338 PLATEAU RD., BILLINGS, MT 59105-4676							34 SF		8
32	MCS, LLC	2407 MONTANA AVE., BILLINGS, MT 59101-2336							203 SF		8
33	BNSF RAILWAY COMPANY	2650 LOU MENK DR., FORT WORTH, TX 76131-2830		OWNER NOTIFICATION ONLY							9
34	B&D, LLC	3007 MONTANA AVE., BILLINGS, MT 59101-2144							167 SF		9
35	ANDERSON MANAGEMENT GROUP, LLC	2923 MONTANA AVE., BILLINGS, MT 59101-2143		OWNER NOTIFICATION ONLY							9
36	ERCS, LLC	PO BOX 21254, BILLINGS, MT 59104-1254		OWNER NOTIFICATION ONLY							9
37	MONTANA RAIL LINK	101 INTERNATIONAL DR., MISSOULA, MT 59808-1549		OWNER NOTIFICATION ONLY							9-10
37L1	YELLOWSTONE COUNTY	217 N. 27TH ST., BILLINGS, MT 59101-1939		OWNER NOTIFICATION ONLY							9-10
38	DIAMOND PARKING, INC	605 1ST AVE., STE. 600, SEATTLE, WA 98104-2224							236 SF		9-10
39	NEAL C. LA FEVER TRUST DATED AUGUST 7, 2009	PO BOX 20711, BILLINGS, MT 59104-0711		OWNER NOTIFICATION ONLY							10
40	GLACIER BANK	2812 1ST AVE. N., STE. 324, BILLINGS, MT 59101-2392		OWNER NOTIFICATION ONLY							10
41	STEVE D. NELSON	320 S. 24TH ST., BILLINGS, MT 59101-4325		OWNER NOTIFICATION ONLY							10
42	CITY OF BILLINGS	PO BOX 1178, BILLINGS, MT 59103-1178		OWNER NOTIFICATION ONLY							10
43	SETH WESTON & DONNA WESTON	8624 SUSANNA DR., BILLINGS, MT 59101-6229							483 SF		11
44	LEVERN D. SEAL & CINDY L. SEAL	6400 S. FRONTAGE RD., BILLINGS, MT 59101-6360		OWNER NOTIFICATION ONLY							11
45	HEATHER R. LONG	1216 CAROLINE ST., BILLINGS, MT 59105-5217							287 SF		11
46	MONTANA RESCUE MISSION INCORPORATED	2822 MINNESOTA AVE., BILLINGS, MT 59101-4148		OWNER NOTIFICATION ONLY							11
47	SUIZA FOODS, D/B/A MEADOW GOLD DAIRY, A TEXAS CORPORATION	PO BOX 91119, AUSTIN, TX 78709-1119		53 SF		53 SF			423 SF		11
48	YELLOWSTONE PAPER COMPANY	PO BOX 1557, BILLINGS, MT 59103-1557		OWNER NOTIFICATION ONLY							11
49	SOUTHERN FOODS GROUP, LP	PO BOX 91119, AUSTIN, TX 78709-1119		OWNER NOTIFICATION ONLY							11
50	ERVING PROPERTIES, LLC	19 S. BROADWAY, BILLINGS, MT 59101-4132							389 SF		11

CONSTRUCTION LIMITS

CUT SECTION

TRANSITION

TOE OF FILL

BACKSLOPE LIMITS

INCLUDE ROUNDING

MAP REVISED 6-9-16

FHWA/MDT APPROVAL

5-24-16

3

2

1

MDT

MONTANA DEPARTMENT OF TRANSPORTATION

c:\dgn\8036006roown001.dgn

6/21/2016

11:31:56 AM

CPS-U2621

FOR EXISTING R/W RETRACEMENT, SEE
XXXXX

GRID STATE PLANE COORDINATES
THIS IS A STATE PLANE COORDINATE PROJECT. ALL DIMENSIONS, DISTANCES AND AREAS ON THIS PROJECT ARE GRID, EXCEPT FOR THE EXISTING R/W WIDTH DIMENSION, WHICH IS RECORD.
THE COMBINATION SCALE FACTOR IS 0.99947406

- NOTES:
1. THE PROPOSED R/W LINE WHERE A SPIRAL CURVE TRANSITION IS USED IS A CHORD RATHER THAN A CONCENTRIC CURVE.
 2. ALL STATIONS AND OFFSETS FOR R/W BREAKS ARE IN REFERENCE TO THE R/W BASELINE.

STATE	RIGHT OF WAY	SHEET	TOTAL
MONTANA		NO.	SHEETS
		3	11
R/W ID.		CMDP-G 1099(123)	
PROJECT NO.		8036-123-006	


DOWNTOWN STATE SIGNALS - BLGS

MONTANA DEPARTMENT OF TRANSPORTATION
RIGHT OF WAY PLAN
YELLOWSTONE COUNTY

STATE	RIGHT OF WAY	SHEET	TOTAL
		NO.	SHEETS
MONTANA		4	11
R/W ID.		CMDP-G 1099(123)	
PROJECT NO.		8036-123-006	

DOWNTOWN STATE SIGNALS - BLGS

SEE SHEET NO. 2 & 3 FOR OWNERSHIP NAMES, ADDRESSES, AREAS, ETC.

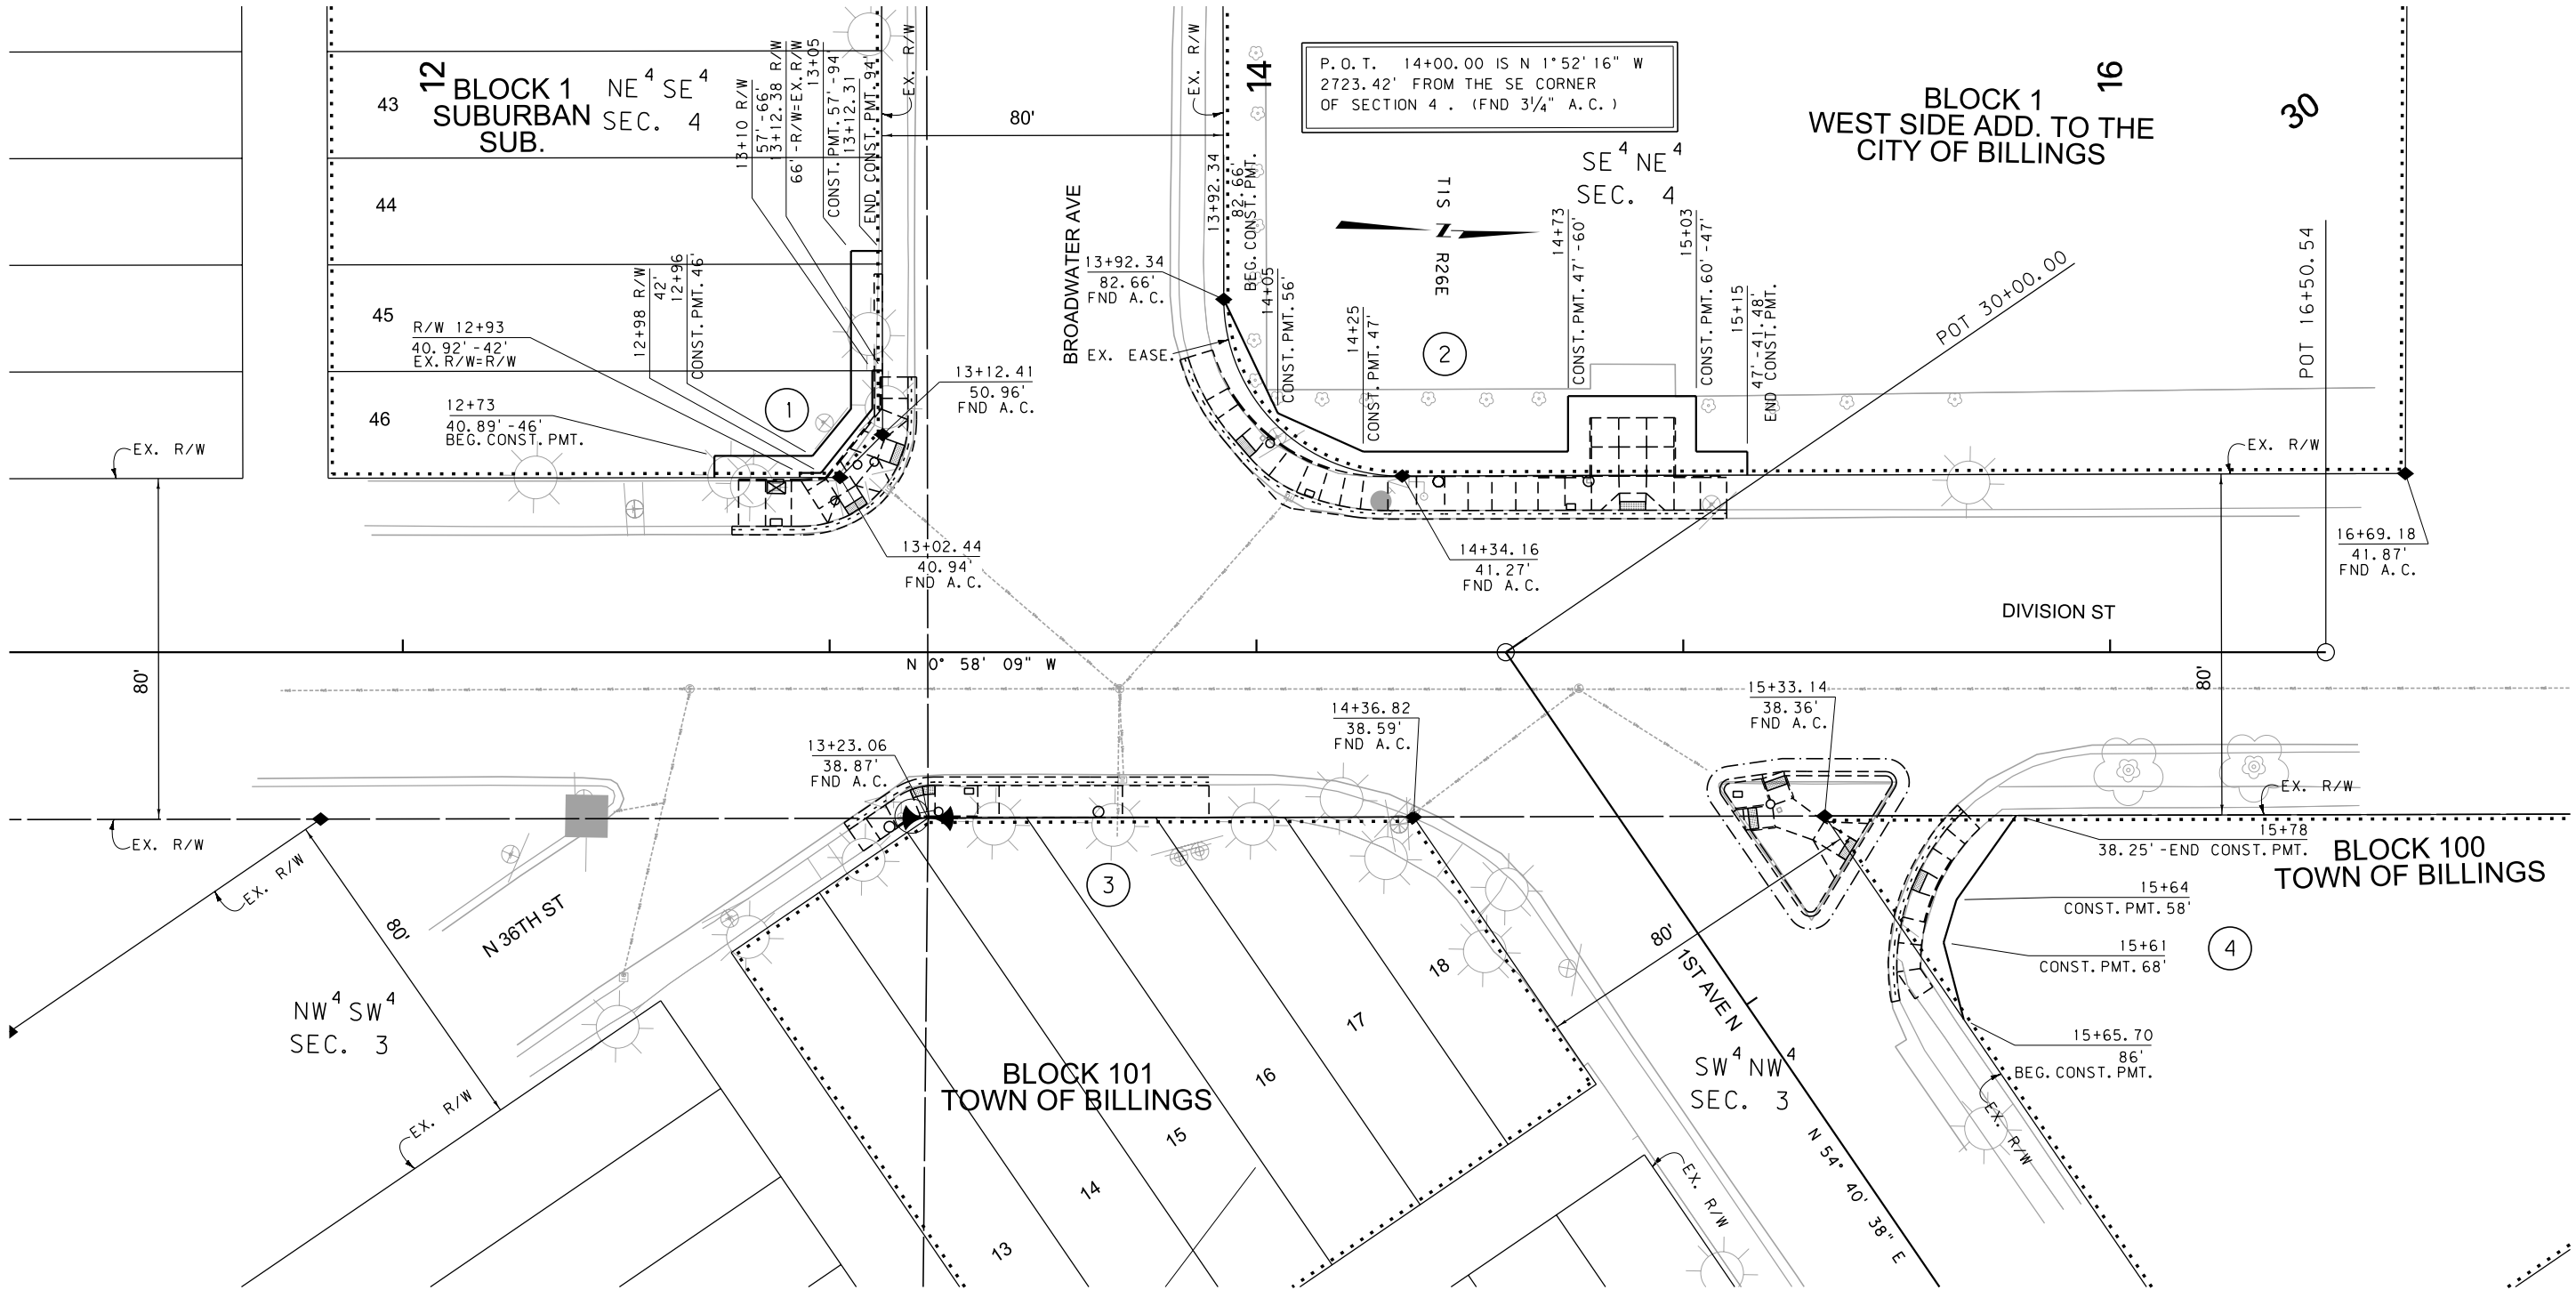

P.O.T. 14+00.00 IS N 1°52'16" W
2723.42' FROM THE SE CORNER
OF SECTION 4. (FND 3/4" A.C.)

BLOCK 1
WEST SIDE ADD. TO THE
CITY OF BILLINGS

30

DIVISION ST

BLOCK 100
TOWN OF BILLINGS

BLOCK 101
TOWN OF BILLINGS

FOR EXISTING R/W RETRACEMENT, SEE
XXXXX

GRID STATE PLANE COORDINATES

THIS IS A STATE PLANE COORDINATE PROJECT. ALL
DIMENSIONS, DISTANCES AND AREAS ON THIS PROJECT
ARE GRID, EXCEPT FOR THE EXISTING R/W WIDTH
DIMENSION, WHICH IS RECORD.
THE COMBINATION SCALE FACTOR IS 0.99947406

CONSTRUCTION PERMIT TO FOLLOW
BUILDINGS OR RETAINING WALLS WHERE
CLOSER THAN DIMENSIONED PERMIT

- NOTES:
1. THE PROPOSED R/W LINE WHERE A SPIRAL
CURVE TRANSITION IS USED IS A CHORD
RATHER THAN A CONCENTRIC CURVE.
 2. ALL STATIONS AND OFFSETS FOR R/W BREAKS
ARE IN REFERENCE TO THE R/W BASELINE.

CONSTRUCTION LIMITS	MAP REVISED 6-9-16 6-21-16
CUT SECTION	
TRANSITION	
TOE OF FILL	
BACKSLOPE LIMITS INCLUDE ROUNDING	
	FHWA/MDT APPROVAL 5-24-16
3	MDTA MONTANA DEPARTMENT OF TRANSPORTATION
2	6/21/2016
1	11:32:15 AM CPS-U2621

MONTANA DEPARTMENT OF TRANSPORTATION

RIGHT OF WAY PLAN

YELLOWSTONE COUNTY


SCALE 1"=20'

0 20' 40' 60'

STATE	RIGHT OF WAY	SHEET	TOTAL
		NO.	SHEETS
MONTANA		5	11
R/W ID.		CMDP-G 1099(123)	
PROJECT NO.		8036-123-006	

DOWNTOWN STATE SIGNALS - BLGS

SEE SHEET NO. 2 & 3 FOR OWNERSHIP NAMES, ADDRESSES, AREAS, ETC.

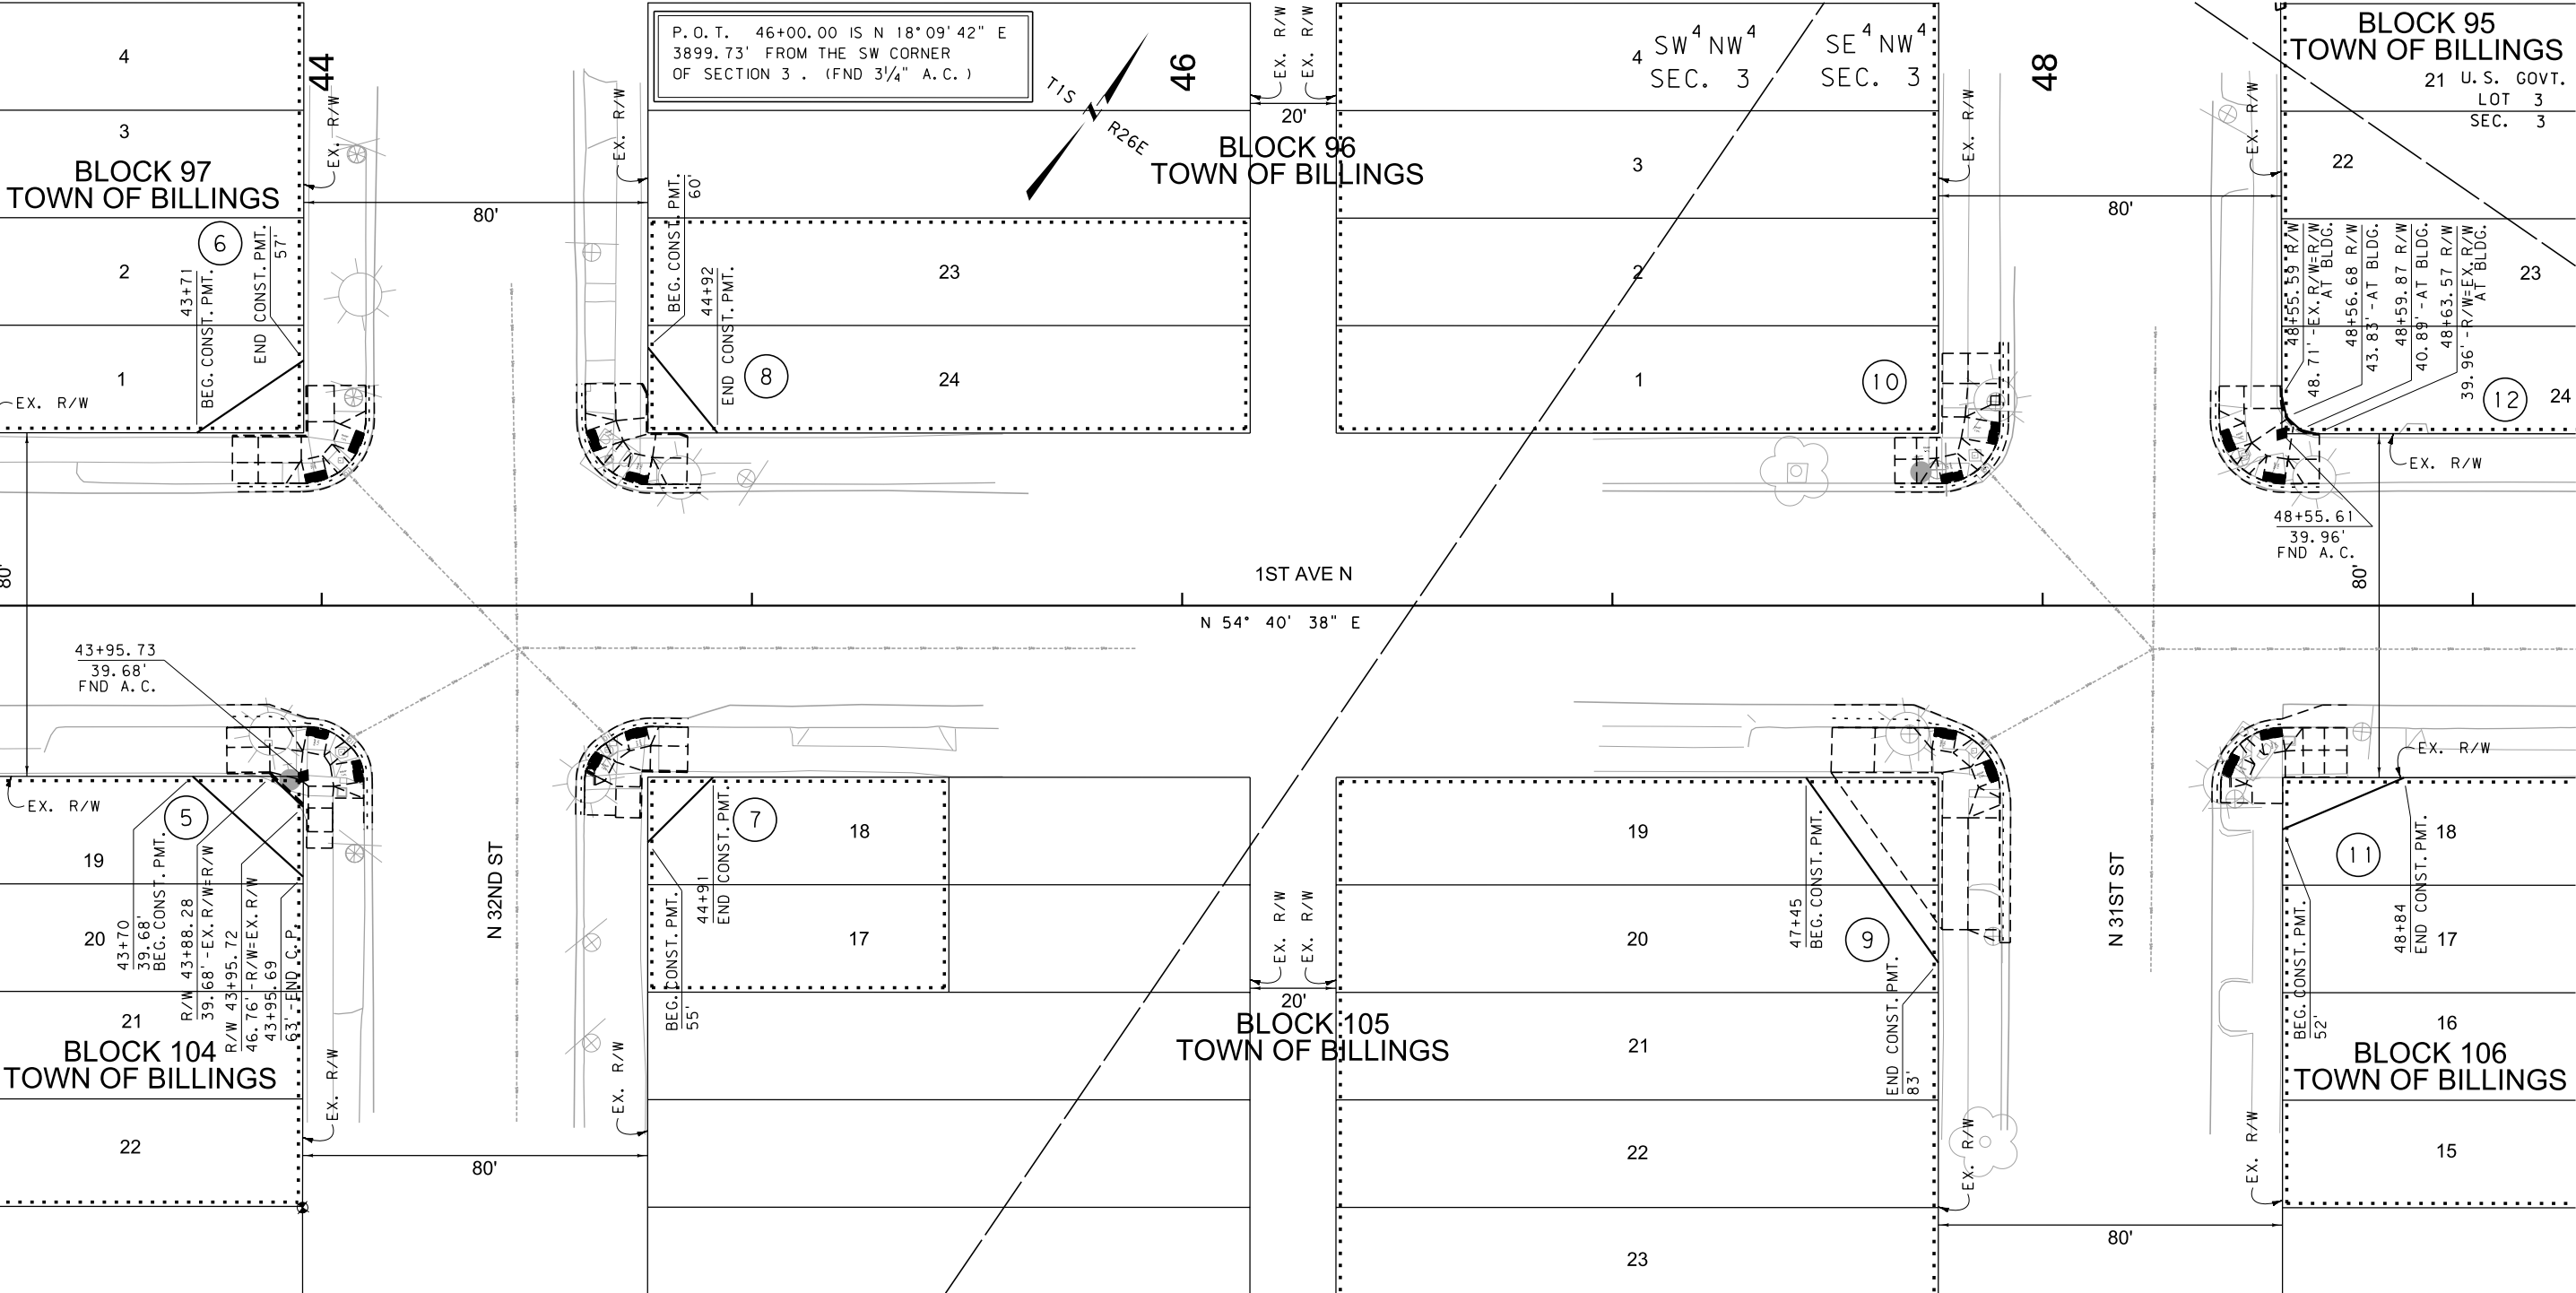

FOR EXISTING R/W RETRACEMENT, SEE
XXXXX

GRID STATE PLANE COORDINATES

THIS IS A STATE PLANE COORDINATE PROJECT. ALL DIMENSIONS, DISTANCES AND AREAS ON THIS PROJECT ARE GRID, EXCEPT FOR THE EXISTING R/W WIDTH DIMENSION, WHICH IS RECORD. THE COMBINATION SCALE FACTOR IS 0.99947406

- NOTES:
1. THE PROPOSED R/W LINE WHERE A SPIRAL CURVE TRANSITION IS USED IS A CHORD RATHER THAN A CONCENTRIC CURVE.
 2. ALL STATIONS AND OFFSETS FOR R/W BREAKS ARE IN REFERENCE TO THE R/W BASELINE.

CONSTRUCTION LIMITS	MAP REVISED
CUT SECTION	
TRANSITION	
TOE OF FILL	
BACKSLOPE LIMITS INCLUDE ROUNDING	
	FHWA/MDT APPROVAL
	5-24-16
3	c:\dgn\8036006\rop\h001.dgn
2	6/21/2016
1	11:32:18 AM CPS-U2621

MDT MONTANA DEPARTMENT OF TRANSPORTATION

MONTANA DEPARTMENT OF TRANSPORTATION

RIGHT OF WAY PLAN

YELLOWSTONE COUNTY


SCALE 1"=20'

0 20' 40' 60'

STATE	RIGHT OF WAY	SHEET NO.	TOTAL SHEETS
MONTANA		6	11
R/W ID.		CMDP-G 1099(123)	
PROJECT NO.		8036-123-006	

DOWNTOWN STATE SIGNALS - BLGS

SEE SHEET NO. 2 & 3 FOR OWNERSHIP NAMES, ADDRESSES, AREAS, ETC.

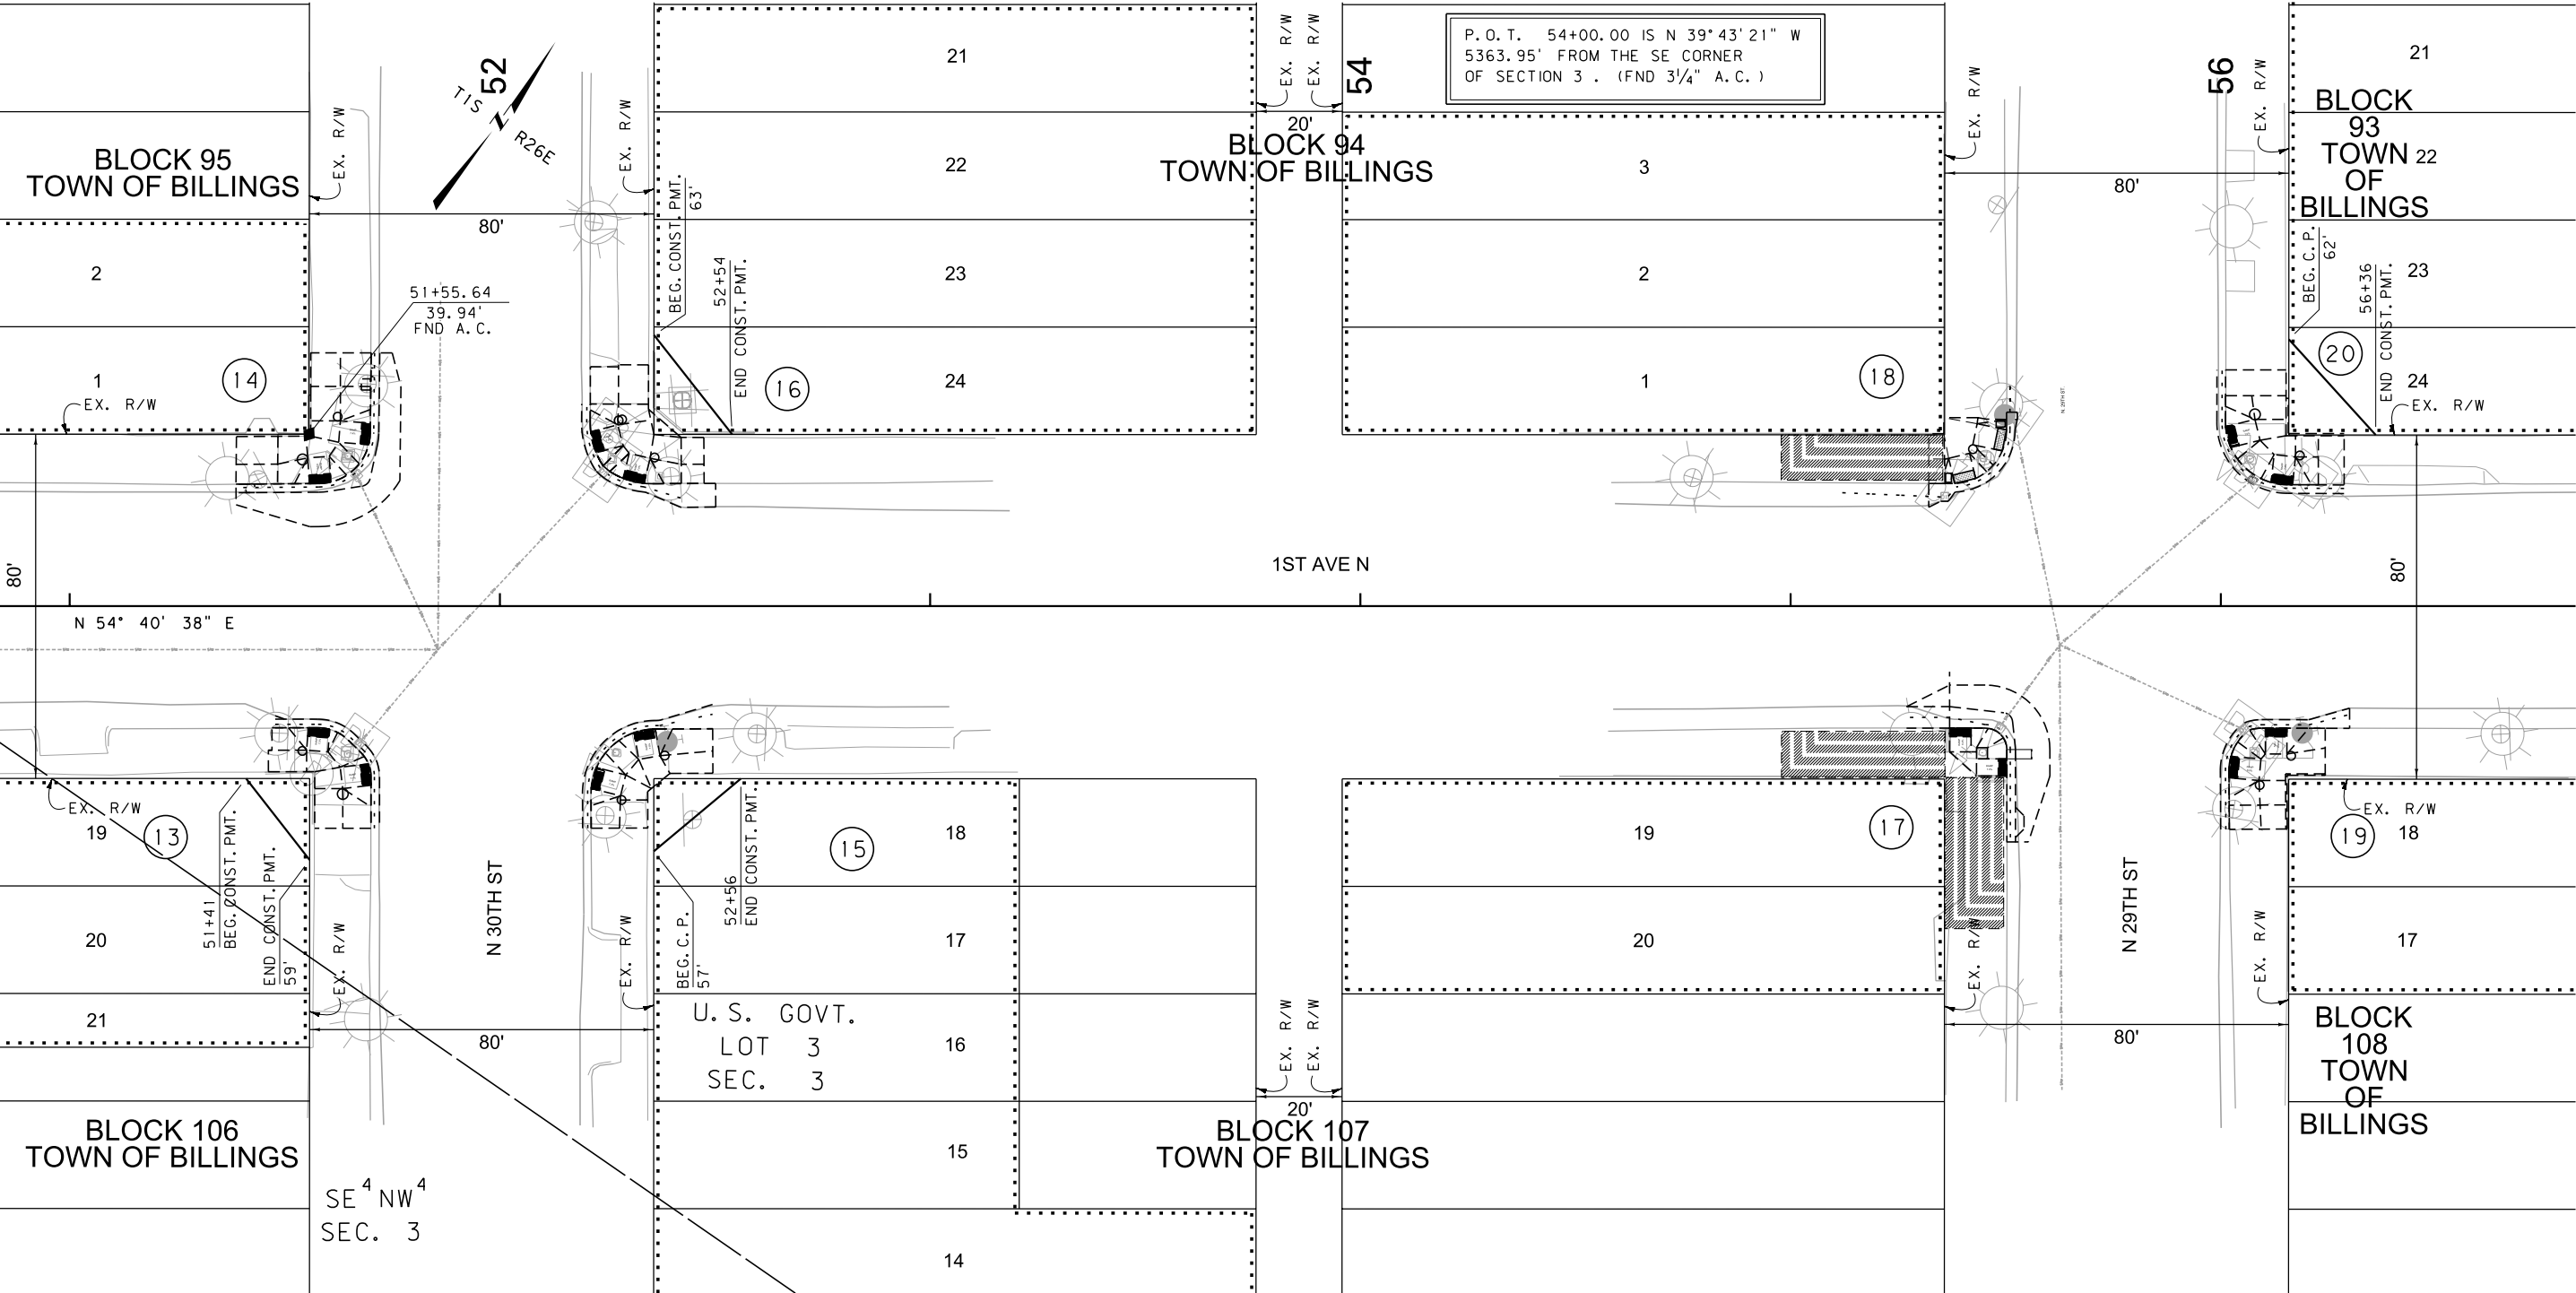

FOR EXISTING R/W RETRACEMENT, SEE
XXXXX

GRID STATE PLANE COORDINATES
THIS IS A STATE PLANE COORDINATE PROJECT. ALL
DIMENSIONS, DISTANCES AND AREAS ON THIS PROJECT
ARE GRID, EXCEPT FOR THE EXISTING R/W WIDTH
DIMENSION, WHICH IS RECORD.
THE COMBINATION SCALE FACTOR IS 0.99947406

- NOTES:
1. THE PROPOSED R/W LINE WHERE A SPIRAL CURVE TRANSITION IS USED IS A CHORD RATHER THAN A CONCENTRIC CURVE.
 2. ALL STATIONS AND OFFSETS FOR R/W BREAKS ARE IN REFERENCE TO THE R/W BASELINE.

CONSTRUCTION LIMITS	MAP REVISED
CUT SECTION	
TRANSITION	
TOE OF FILL	
BACKSLOPE LIMITS INCLUDE ROUNDING	
	FHWA/MDT APPROVAL 5-24-16
3	c:\dgn\8036006\rop\h001.dgn
2	6/21/2016
1	11:32:21 AM CPS-U2621

MDT MONTANA DEPARTMENT OF TRANSPORTATION

MONTANA DEPARTMENT OF TRANSPORTATION

RIGHT OF WAY PLAN

YELLOWSTONE COUNTY


SCALE 1"=20'

0 20' 40' 60'

STATE	RIGHT OF WAY	SHEET NO.	TOTAL SHEETS
MONTANA		7	11
R/W ID.		CMDP-G 1099(123)	
PROJECT NO.		8036-123-006	

DOWNTOWN STATE SIGNALS - BLGS

SEE SHEET NO. 2 & 3 FOR OWNERSHIP NAMES, ADDRESSES, AREAS, ETC.

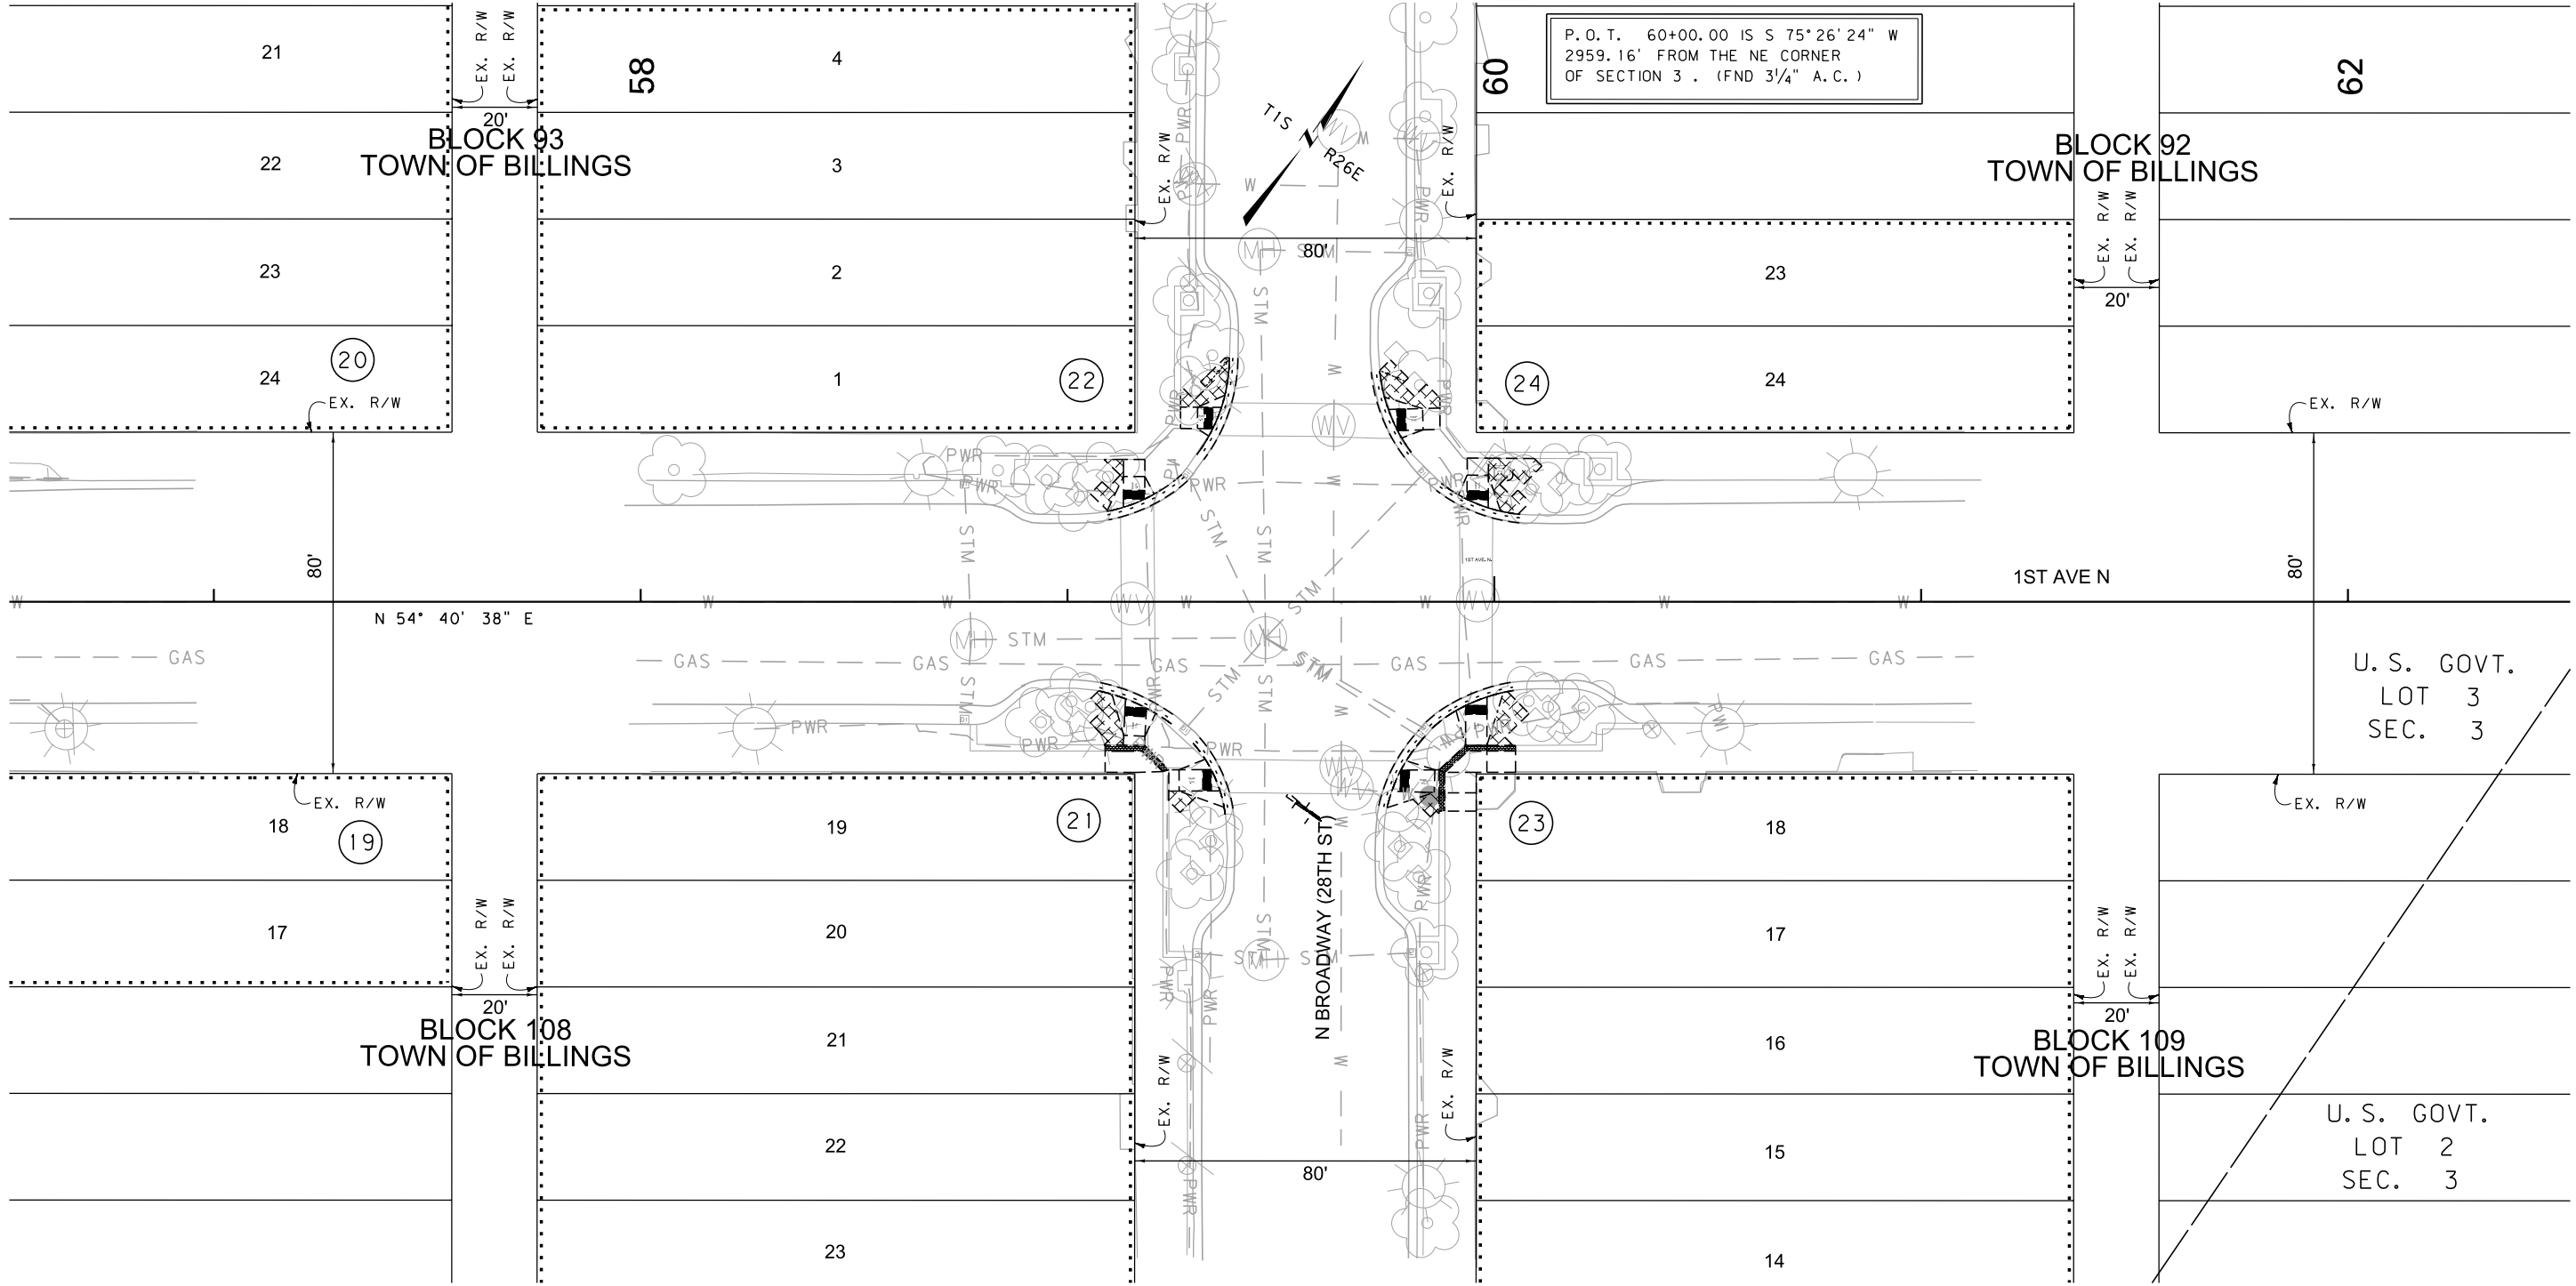

FOR EXISTING R/W RETRACEMENT, SEE
XXXXX

GRID STATE PLANE COORDINATES

THIS IS A STATE PLANE COORDINATE PROJECT. ALL DIMENSIONS, DISTANCES AND AREAS ON THIS PROJECT ARE GRID, EXCEPT FOR THE EXISTING R/W WIDTH DIMENSION, WHICH IS RECORD. THE COMBINATION SCALE FACTOR IS 0.99947406

- NOTES:
1. THE PROPOSED R/W LINE WHERE A SPIRAL CURVE TRANSITION IS USED IS A CHORD RATHER THAN A CONCENTRIC CURVE.
 2. ALL STATIONS AND OFFSETS FOR R/W BREAKS ARE IN REFERENCE TO THE R/W BASELINE.

CONSTRUCTION LIMITS	MAP REVISED
CUT SECTION	
TRANSITION	
TOE OF FILL	
BACKSLOPE LIMITS INCLUDE ROUNDING	
	FHWA/MDT APPROVAL
	5-24-16
3	c:\dgn\8036006\rop\h002.dgn
2	6/21/2016
1	11:32:36 AM CPS - U2621

MDTA MONTANA DEPARTMENT OF TRANSPORTATION

MONTANA DEPARTMENT OF TRANSPORTATION

RIGHT OF WAY PLAN

YELLOWSTONE COUNTY


SCALE 1" = 20'

0 20' 40' 60'

STATE	RIGHT OF WAY	SHEET NO.	TOTAL SHEETS
MONTANA		8	11
R/W ID.		CMDP-G 1099(123)	
PROJECT NO.		8036-123-006	

DOWNTOWN STATE SIGNALS - BLGS

SEE SHEET NO. 2 & 3 FOR OWNERSHIP NAMES, ADDRESSES, AREAS, ETC.

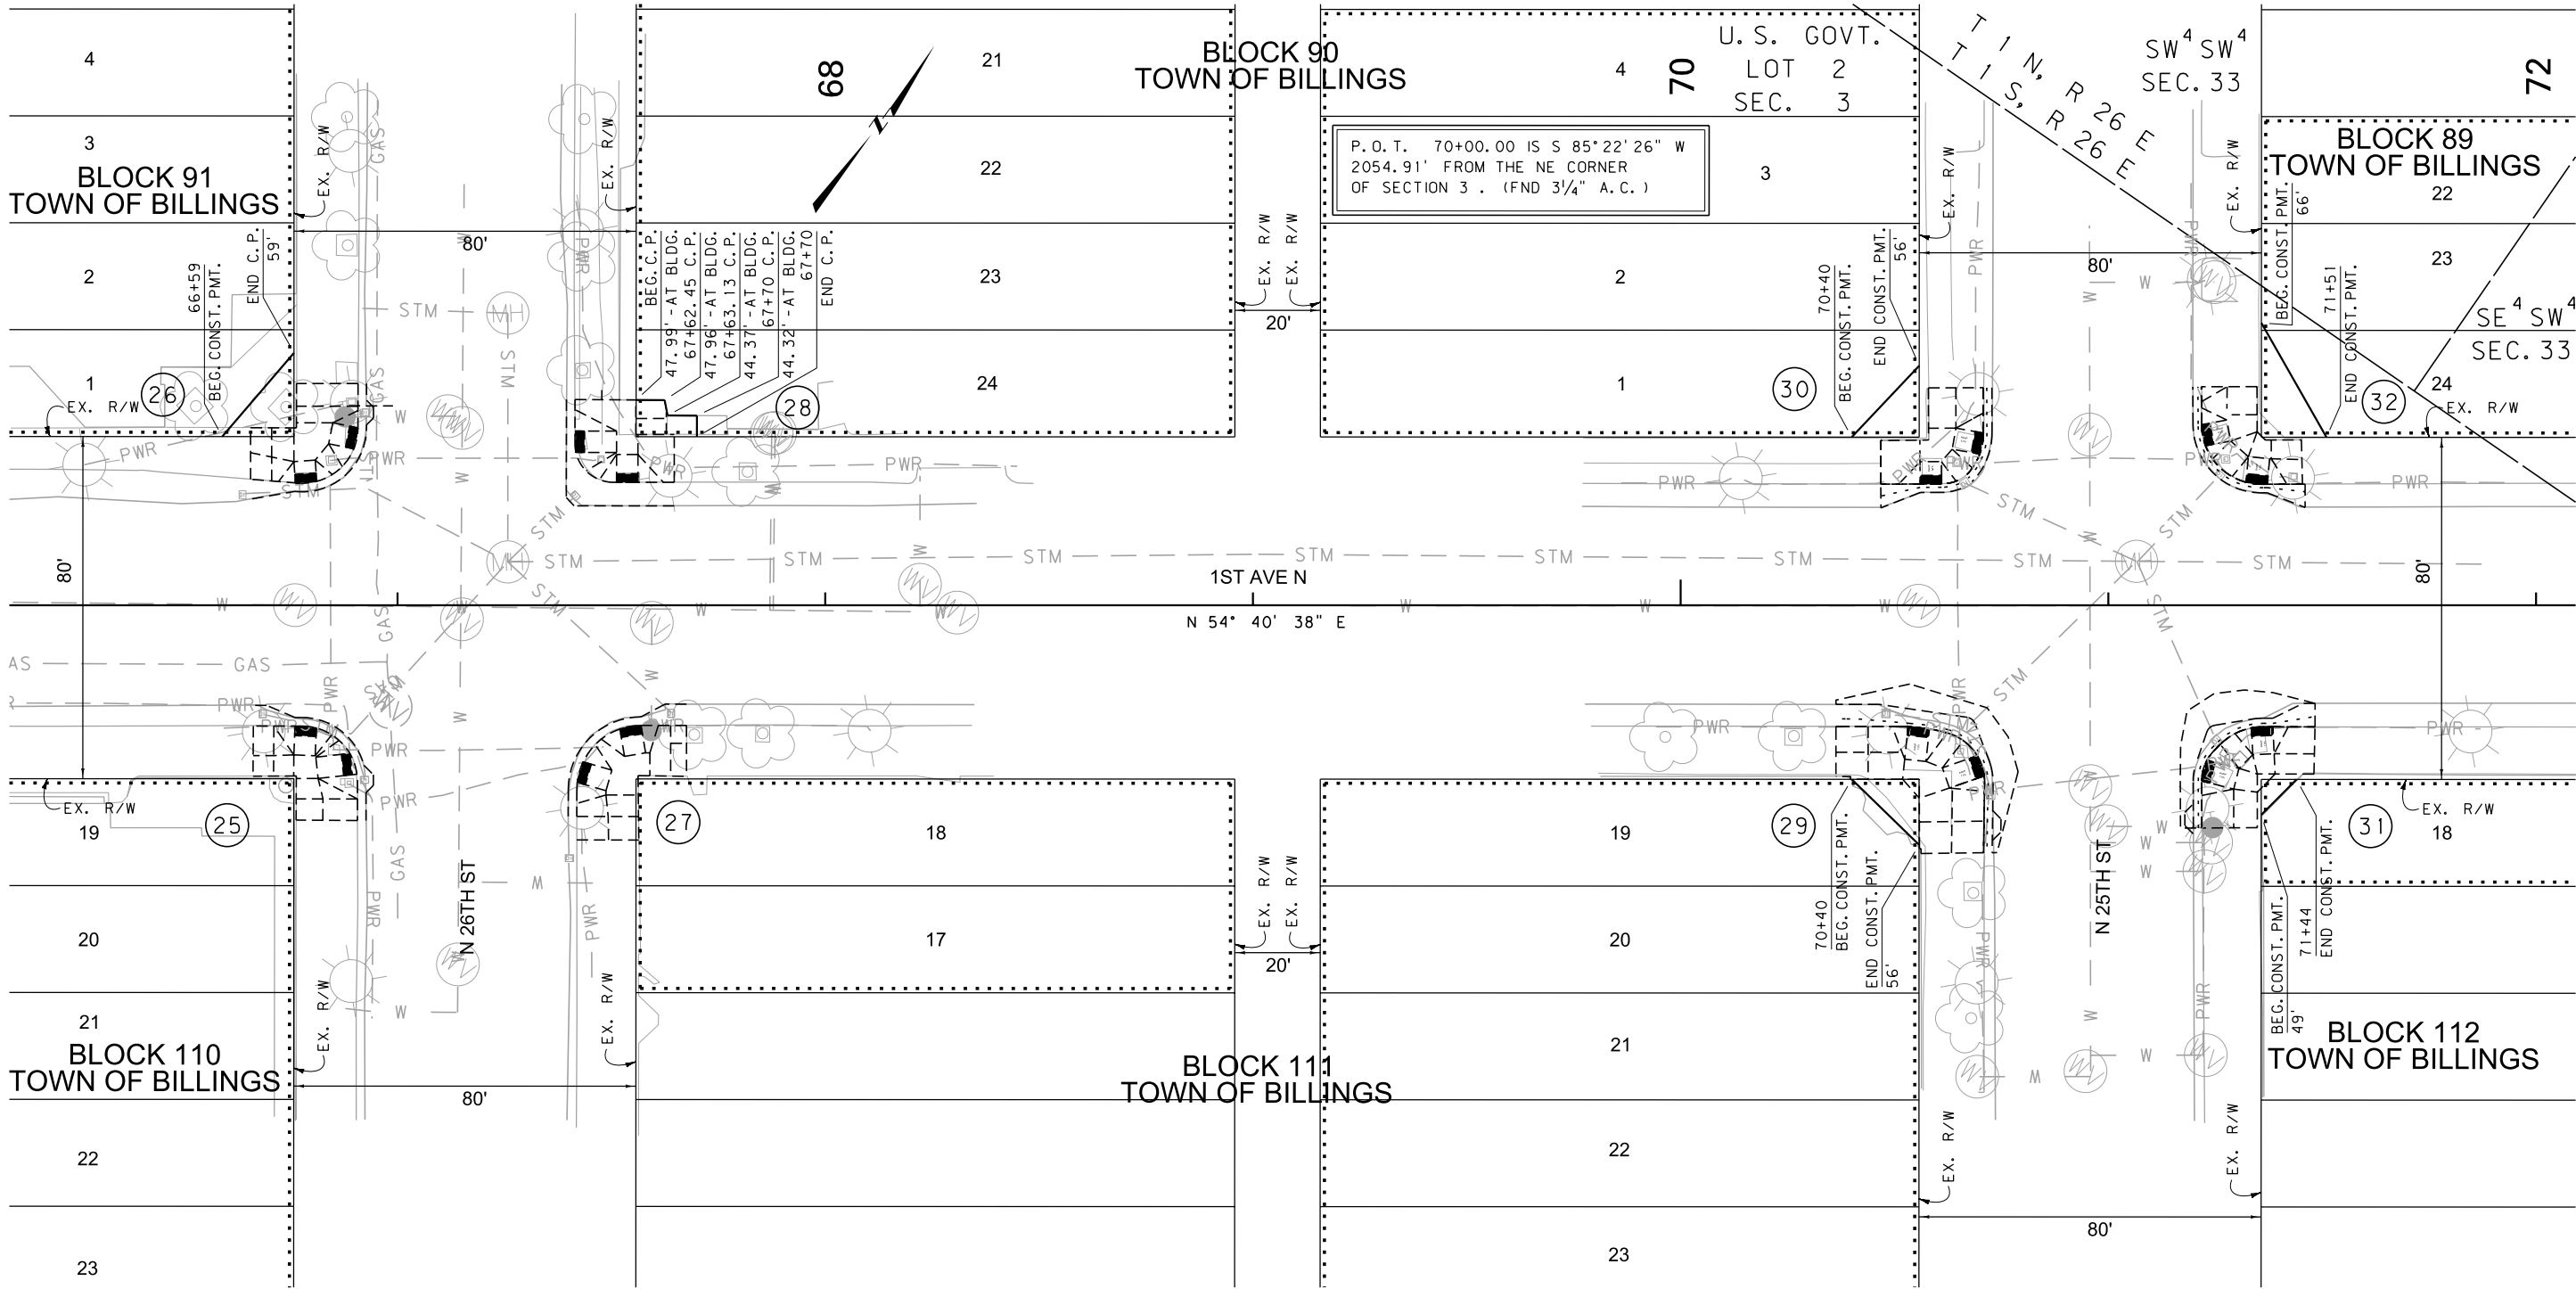

FOR EXISTING R/W RETRACEMENT, SEE
XXXXX

GRID STATE PLANE COORDINATES
THIS IS A STATE PLANE COORDINATE PROJECT. ALL
DIMENSIONS, DISTANCES AND AREAS ON THIS PROJECT
ARE GRID, EXCEPT FOR THE EXISTING R/W WIDTH
DIMENSION, WHICH IS RECORD.
THE COMBINATION SCALE FACTOR IS 0.99947406

CONSTRUCTION PERMIT TO FOLLOW
BUILDINGS OR RETAINING WALLS WHERE
CLOSER THAN DIMENSIONED PERMIT

- NOTES:
1. THE PROPOSED R/W LINE WHERE A SPIRAL
CURVE TRANSITION IS USED IS A CHORD
RATHER THAN A CONCENTRIC CURVE.
 2. ALL STATIONS AND OFFSETS FOR R/W BREAKS
ARE IN REFERENCE TO THE R/W BASELINE.


CONSTRUCTION LIMITS		MAP REVISED	
CUT SECTION	TOP OF CUT		
TRANSITION			
TOE OF FILL			
BACKSLOPE LIMITS INCLUDE ROUNDING		FHWA/MDT APPROVAL 5-24-16	
3	MDTA	MONTANA DEPARTMENT OF TRANSPORTATION	c:\dgn\8036006\rop\h002.dgn
2			6/21/2016
1			11:32:39 AM CPS-U2621

MONTANA DEPARTMENT OF TRANSPORTATION	
RIGHT OF WAY PLAN	
YELLOWSTONE COUNTY	
SCALE 1"=20'	
0 20' 40' 60'	

STATE	RIGHT OF WAY	SHEET	TOTAL
		NO.	SHEETS
MONTANA		9	11
R/W ID.		CMDP-G 1099(123)	
PROJECT NO.		8036-123-006	

DOWNTOWN STATE SIGNALS - BLGS

SEE SHEET NO. 2 & 3 FOR OWNERSHIP NAMES, ADDRESSES, AREAS, ETC.

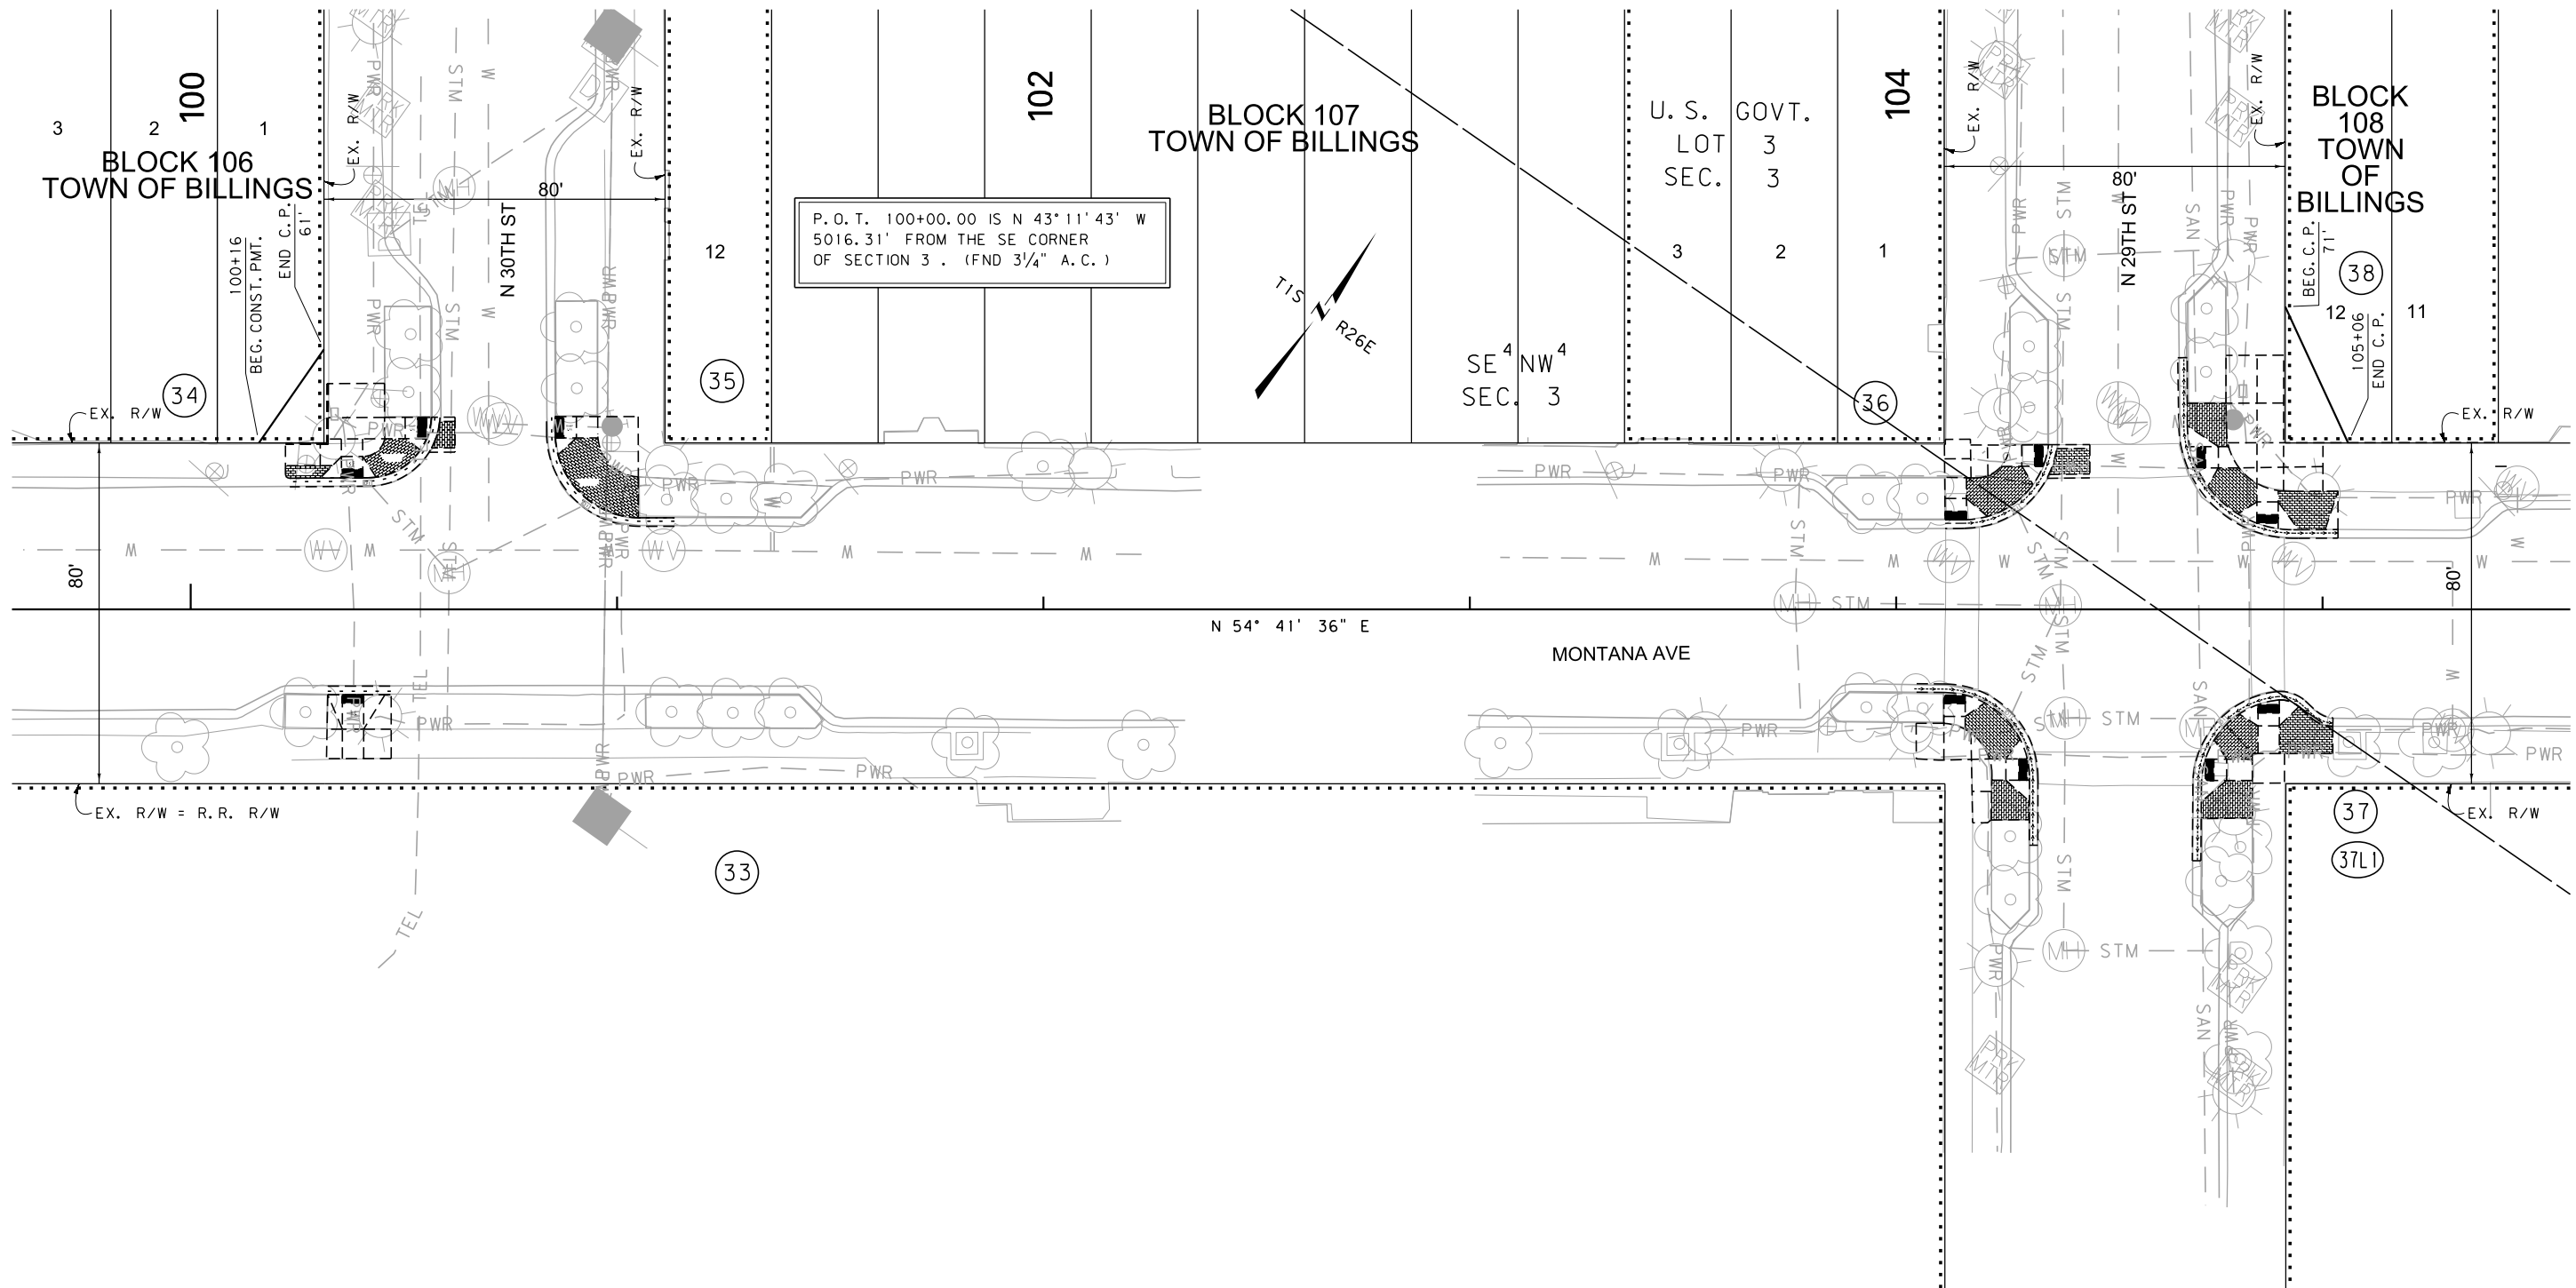

CONSTRUCTION LIMITS	MAP REVISED
CUT SECTION	
TRANSITION	
TOE OF FILL	
BACKSLOPE LIMITS	
INCLUDE ROUNDING	
FHWA/MDT APPROVAL	
5-24-16	
c:\dgn\8036006\rop\h002.dgn	
6/21/2016	
11:32:42 AM	
CPS-U2621	

MDT MONTANA DEPARTMENT OF TRANSPORTATION

- NOTES:
1. THE PROPOSED R/W LINE WHERE A SPIRAL CURVE TRANSITION IS USED IS A CHORD RATHER THAN A CONCENTRIC CURVE.
 2. ALL STATIONS AND OFFSETS FOR R/W BREAKS ARE IN REFERENCE TO THE R/W BASELINE.

FOR EXISTING R/W RETRACEMENT, SEE
XXXXX

GRID STATE PLANE COORDINATES
THIS IS A STATE PLANE COORDINATE PROJECT. ALL DIMENSIONS, DISTANCES AND AREAS ON THIS PROJECT ARE GRID, EXCEPT FOR THE EXISTING R/W WIDTH DIMENSION, WHICH IS RECORD.
THE COMBINATION SCALE FACTOR IS 0.99947406

MONTANA DEPARTMENT OF TRANSPORTATION

RIGHT OF WAY PLAN

YELLOWSTONE COUNTY


SCALE 1"=20'

0 20' 40' 60'

SEE SHEET NO. 2 & 3 FOR OWNERSHIP NAMES, ADDRESSES, AREAS, ETC.

STATE	RIGHT OF WAY	SHEET	TOTAL
		NO.	SHEETS
MONTANA		10	11
R/W ID.		CMDP-G 1099(123)	
PROJECT NO.		8036-123-006	

DOWNTOWN STATE SIGNALS - BLGS

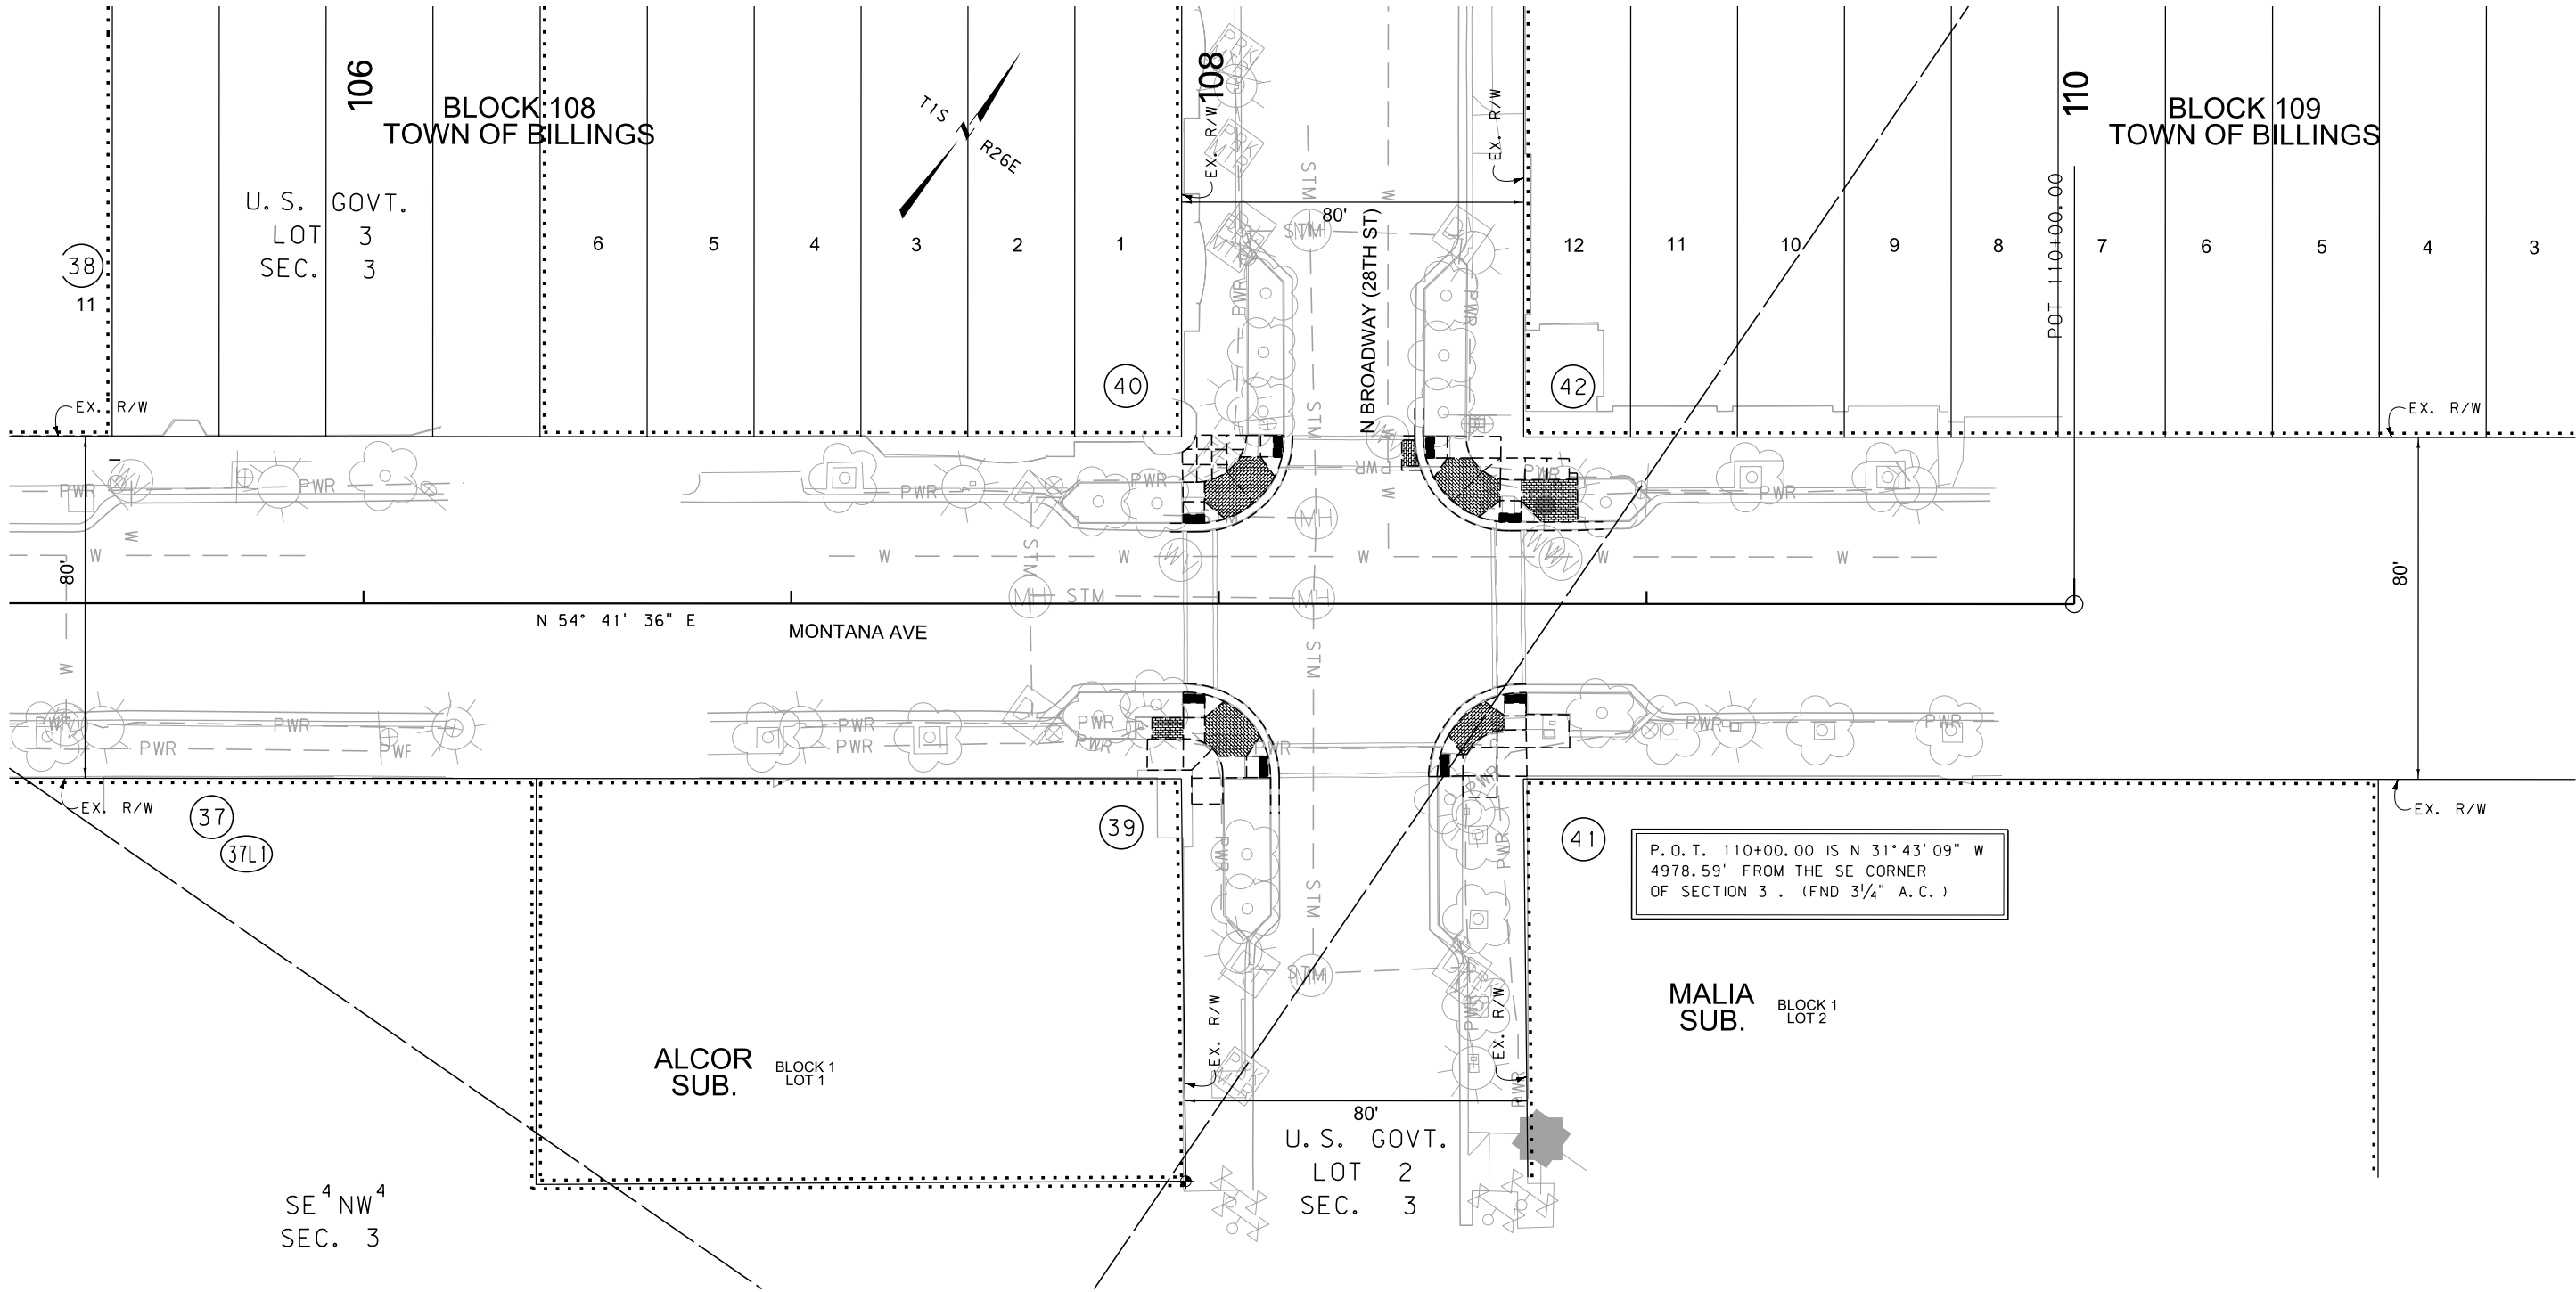

FOR EXISTING R/W RETRACEMENT, SEE
XXXXX

GRID STATE PLANE COORDINATES
THIS IS A STATE PLANE COORDINATE PROJECT. ALL
DIMENSIONS, DISTANCES AND AREAS ON THIS PROJECT
ARE GRID, EXCEPT FOR THE EXISTING R/W WIDTH
DIMENSION, WHICH IS RECORD.
THE COMBINATION SCALE FACTOR IS 0.99947406

- NOTES:
1. THE PROPOSED R/W LINE WHERE A SPIRAL
CURVE TRANSITION IS USED IS A CHORD
RATHER THAN A CONCENTRIC CURVE.
 2. ALL STATIONS AND OFFSETS FOR R/W BREAKS
ARE IN REFERENCE TO THE R/W BASELINE.

CONSTRUCTION LIMITS
CUT SECTION
TRANSITION
TOE OF FILL
BACKSLOPE LIMITS
INCLUDE ROUNDING

MAP REVISED

FHWA/MDT APPROVAL
5-24-16

3
2
1

MDTA MONTANA DEPARTMENT
OF TRANSPORTATION

c:\dgn\8036006\rop\h003.dgn
6/21/2016
11:32:53 AM CPS-U2621

MONTANA DEPARTMENT OF TRANSPORTATION


RIGHT OF WAY PLAN
YELLOWSTONE COUNTY

SCALE 1"=20'
0 20' 40' 60'

STATE	RIGHT OF WAY	SHEET NO.	TOTAL SHEETS
MONTANA		11	11
R/W ID.		CMDP-G 1099(123)	
PROJECT NO.		8036-123-006	

DOWNTOWN STATE SIGNALS - BLGS

SEE SHEET NO. 2 & 3 FOR OWNERSHIP NAMES, ADDRESSES, AREAS, ETC.

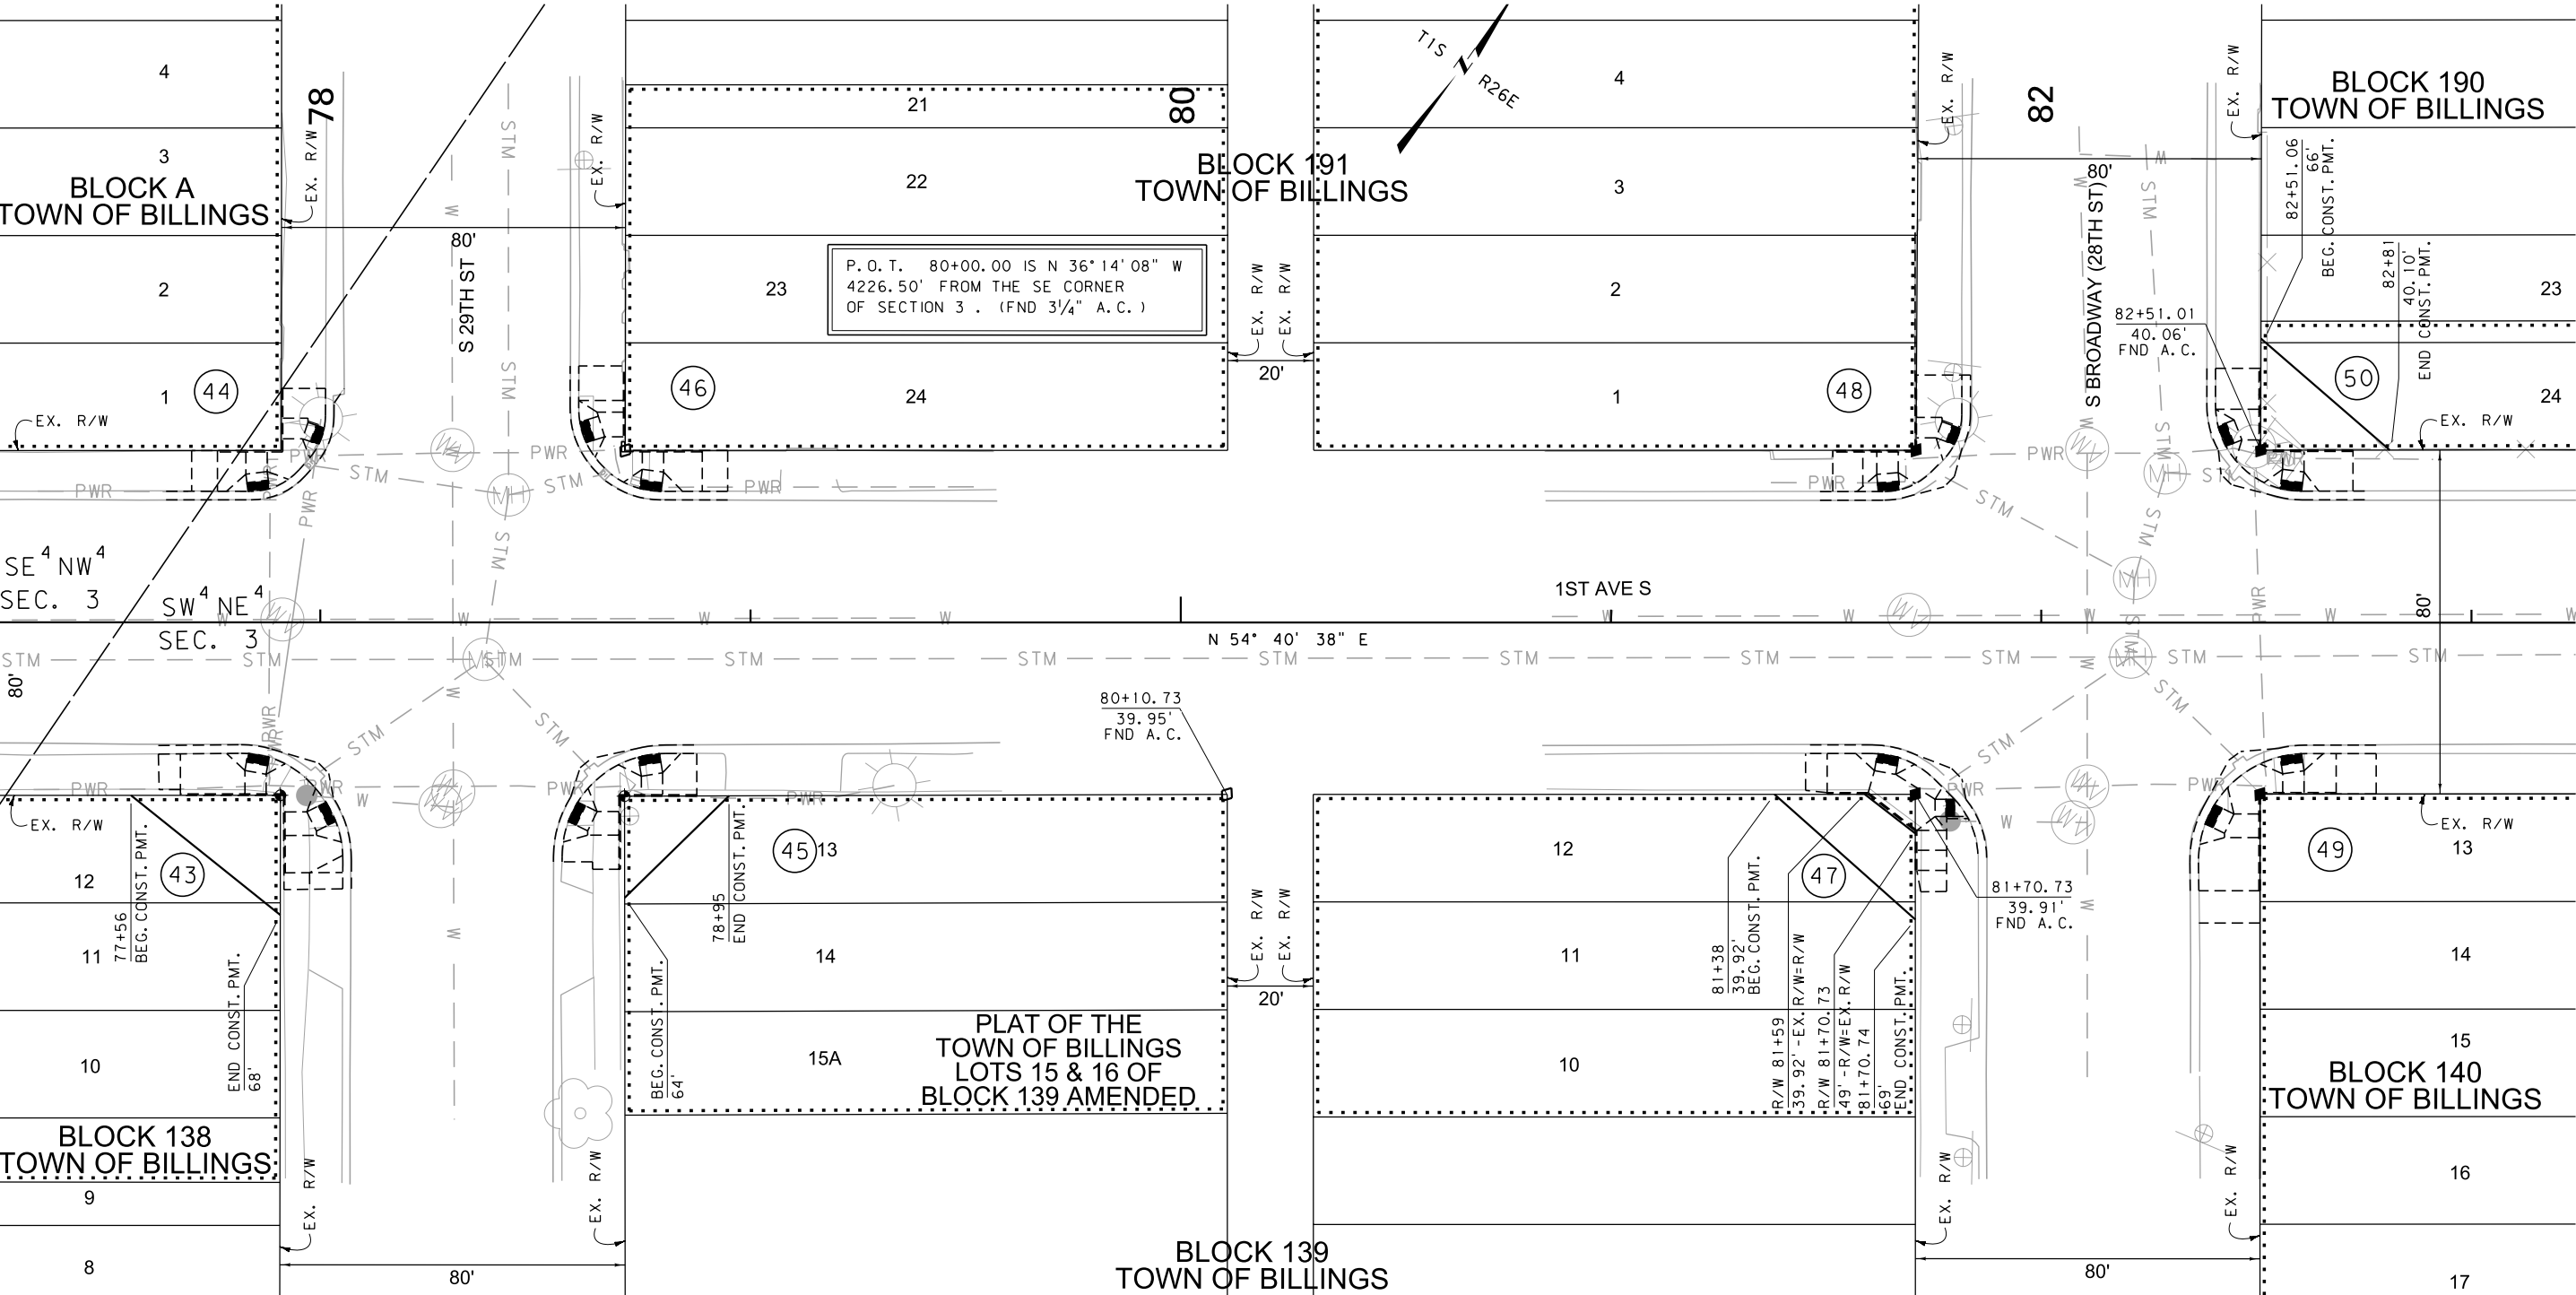

FOR EXISTING R/W RETRACEMENT, SEE
XXXXX

GRID STATE PLANE COORDINATES
THIS IS A STATE PLANE COORDINATE PROJECT. ALL
DIMENSIONS, DISTANCES AND AREAS ON THIS PROJECT
ARE GRID, EXCEPT FOR THE EXISTING R/W WIDTH
DIMENSION, WHICH IS RECORD.
THE COMBINATION SCALE FACTOR IS 0.99947406

- NOTES:
1. THE PROPOSED R/W LINE WHERE A SPIRAL CURVE TRANSITION IS USED IS A CHORD RATHER THAN A CONCENTRIC CURVE.
 2. ALL STATIONS AND OFFSETS FOR R/W BREAKS ARE IN REFERENCE TO THE R/W BASELINE.

CONSTRUCTION LIMITS
CUT SECTION
TRANSITION
TOE OF FILL
BACKSLOPE LIMITS
INCLUDE ROUNDING

MAP REVISED 6-9-16

FHWA/MDT APPROVAL
5-24-16

3
2
1

MDT
MONTANA DEPARTMENT
OF TRANSPORTATION

c:\dgn\8036006\rop\h003.dgn
6/21/2016
11:32:56 AM CPS-U2621

MONTANA DEPARTMENT OF TRANSPORTATION
RIGHT OF WAY PLAN
YELLOWSTONE COUNTY

SCALE 1"=20'
0 20' 40' 60'