


**PLANS**

**NOT**

**TO**

**SCALE**



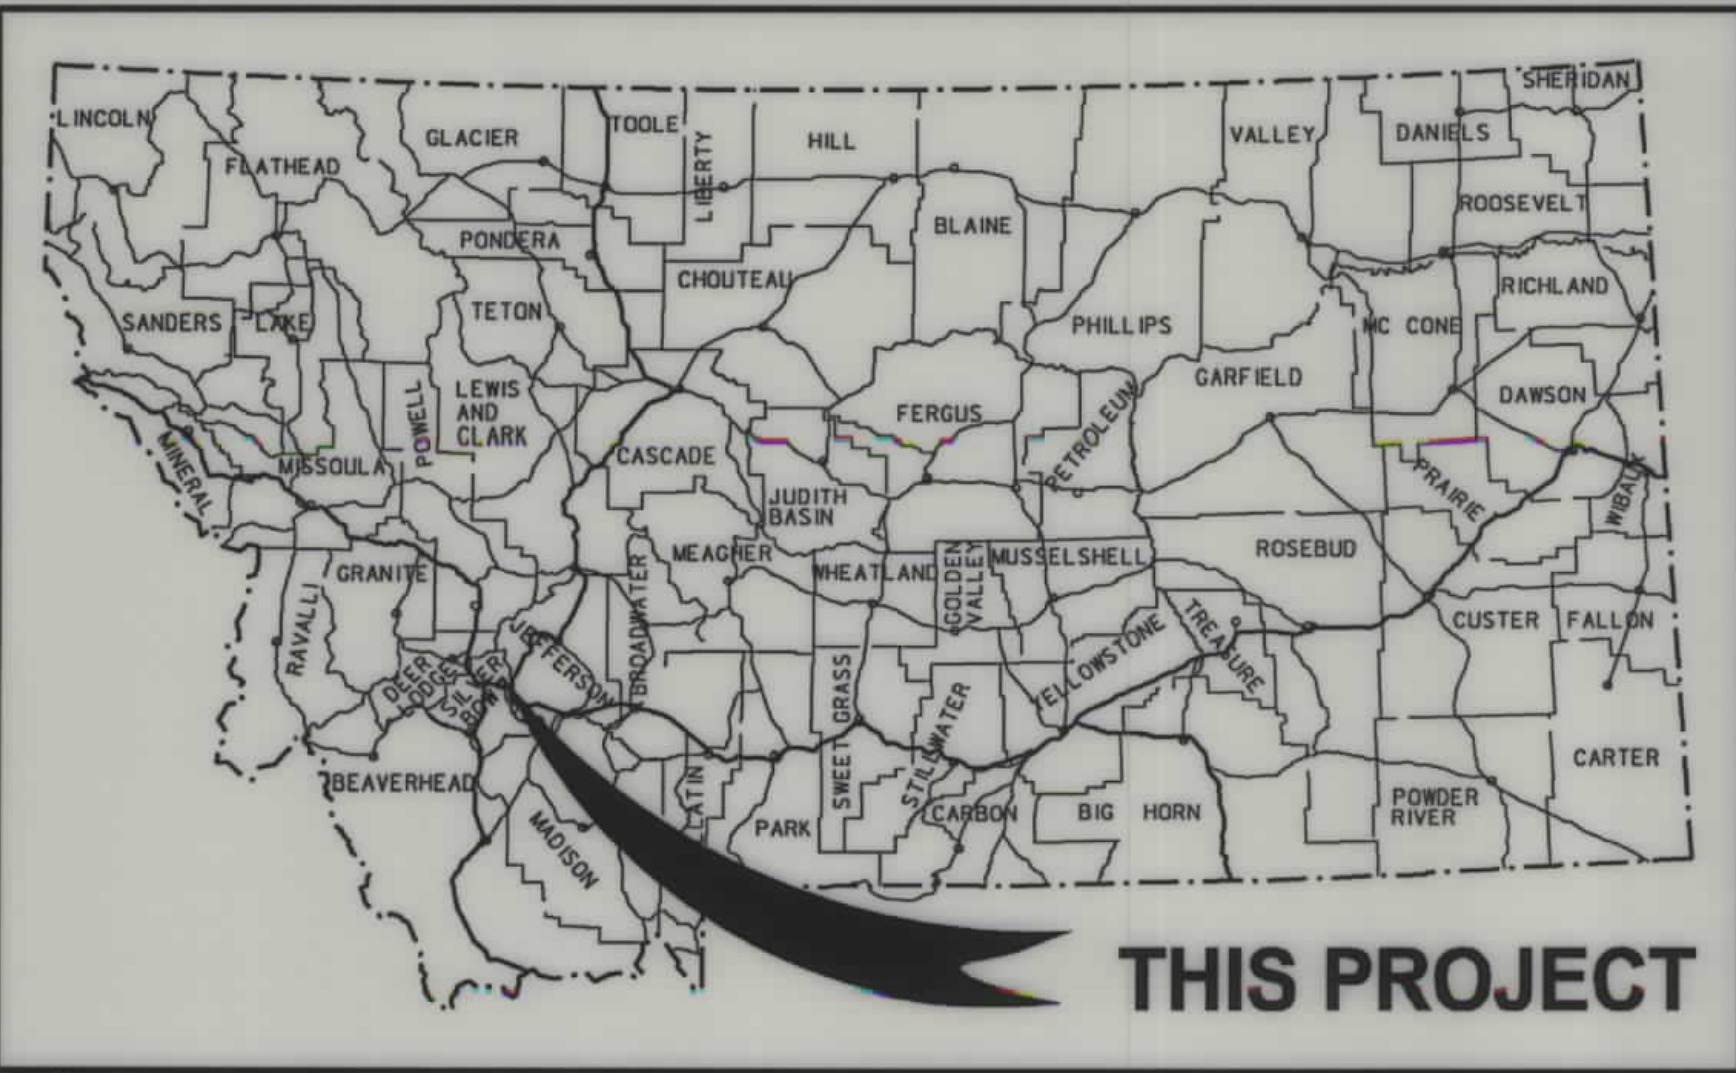

# MONTANA DEPARTMENT OF TRANSPORTATION

| STATE                         | RIGHT OF WAY ID. | SHEET NO. | TOTAL SHEETS |
|-------------------------------|------------------|-----------|--------------|
| MONTANA                       | HSIP 1806 (6)    | 1         | 3            |
| PROJECT NUMBER                |                  | 5025-006  |              |
| 2001-SIGNALS-MAIN/FRONT-BUTTE |                  |           |              |

## RIGHT OF WAY PLAN OF FEDERAL AID PROJECT HSIP 1806(6) 2001-SIGNALS-MAIN/FRONT-BUTTE SILVER BOW COUNTY

N/A Kilometers

SEE SHEET NO. 2 FOR OWNERSHIP  
NAMES, ADDRESSES, AREAS, ETC.

GRID STATE PLANE COORDINATES  
THIS IS A STATE PLANE COORDINATE PROJECT.  
ALL DIMENSIONS, DISTANCES AND AREAS ON THIS  
PROJECT ARE GRID, EXCEPT FOR THE EXISTING  
R/W WIDTH DIMENSION, WHICH IS RECORD. THE  
COMBINATION SCALE FACTOR IS 0.99929293

FOR EXISTING R/W RETRACEMENT, SEE  
CERTIFICATE OF SURVEY NO. 758-A.

NOTES: 1. ALL MEASUREMENTS ARE METRIC EXCEPT AS NOTED

### CONVENTIONAL SIGNS

- PROPOSED RIGHT OF WAY LINE
- EXISTING RIGHT OF WAY LINE
- RAILROAD RIGHT OF WAY LINE
- RIGHT OF WAY BASELINE
- STK'D CENTERLINE
- SECTION LINE
- OWNERSHIP BOUNDARY
- FULL ACCESS CONTROL
- LIMITED ACCESS CONTROL
- EXISTING ACCESS CONTROL
- PRESENT TRAVELED WAY (P.T.W.)
- FENCE LINE
- EXISTING GUARDRAIL
- PROPOSED GUARDRAIL
- GATE IN FENCE
- CATTLE GUARD: EXIST. - PROPOSED
- SECTION CORNER
- 1/4 SECTION CORNER
- CLOSING CORNER
- MEANDER CORNER
- CENTER OF SECTION
- RIGHT OF WAY MONUMENT
- PROPERTY CORNER PIN
- POWER POLE IN PLACE
- TELEPHONE POLE IN PLACE
- TELEGRAPH POLE IN PLACE
- LIGHT POLE
- PROPOSED CULVERT
- EXISTING CULVERT
- OUTLET DITCH
- INLET DITCH
- EXISTING DITCH
- CHANNEL CHANGES
- DITCH BLOCK
- RIPRAP
- BRIDGES
- RAILROADS
- PARCEL NUMBERS
- APPROACH: EXIST.- PROPOSED


STPHS 1806(4)  
0+00.00 TO 0+80.00  
R. P. = 0.25



T 3 N

ASSOCIATED PROJECT ID.  
STPHS 1806(3) PE

RELATED PROJECTS

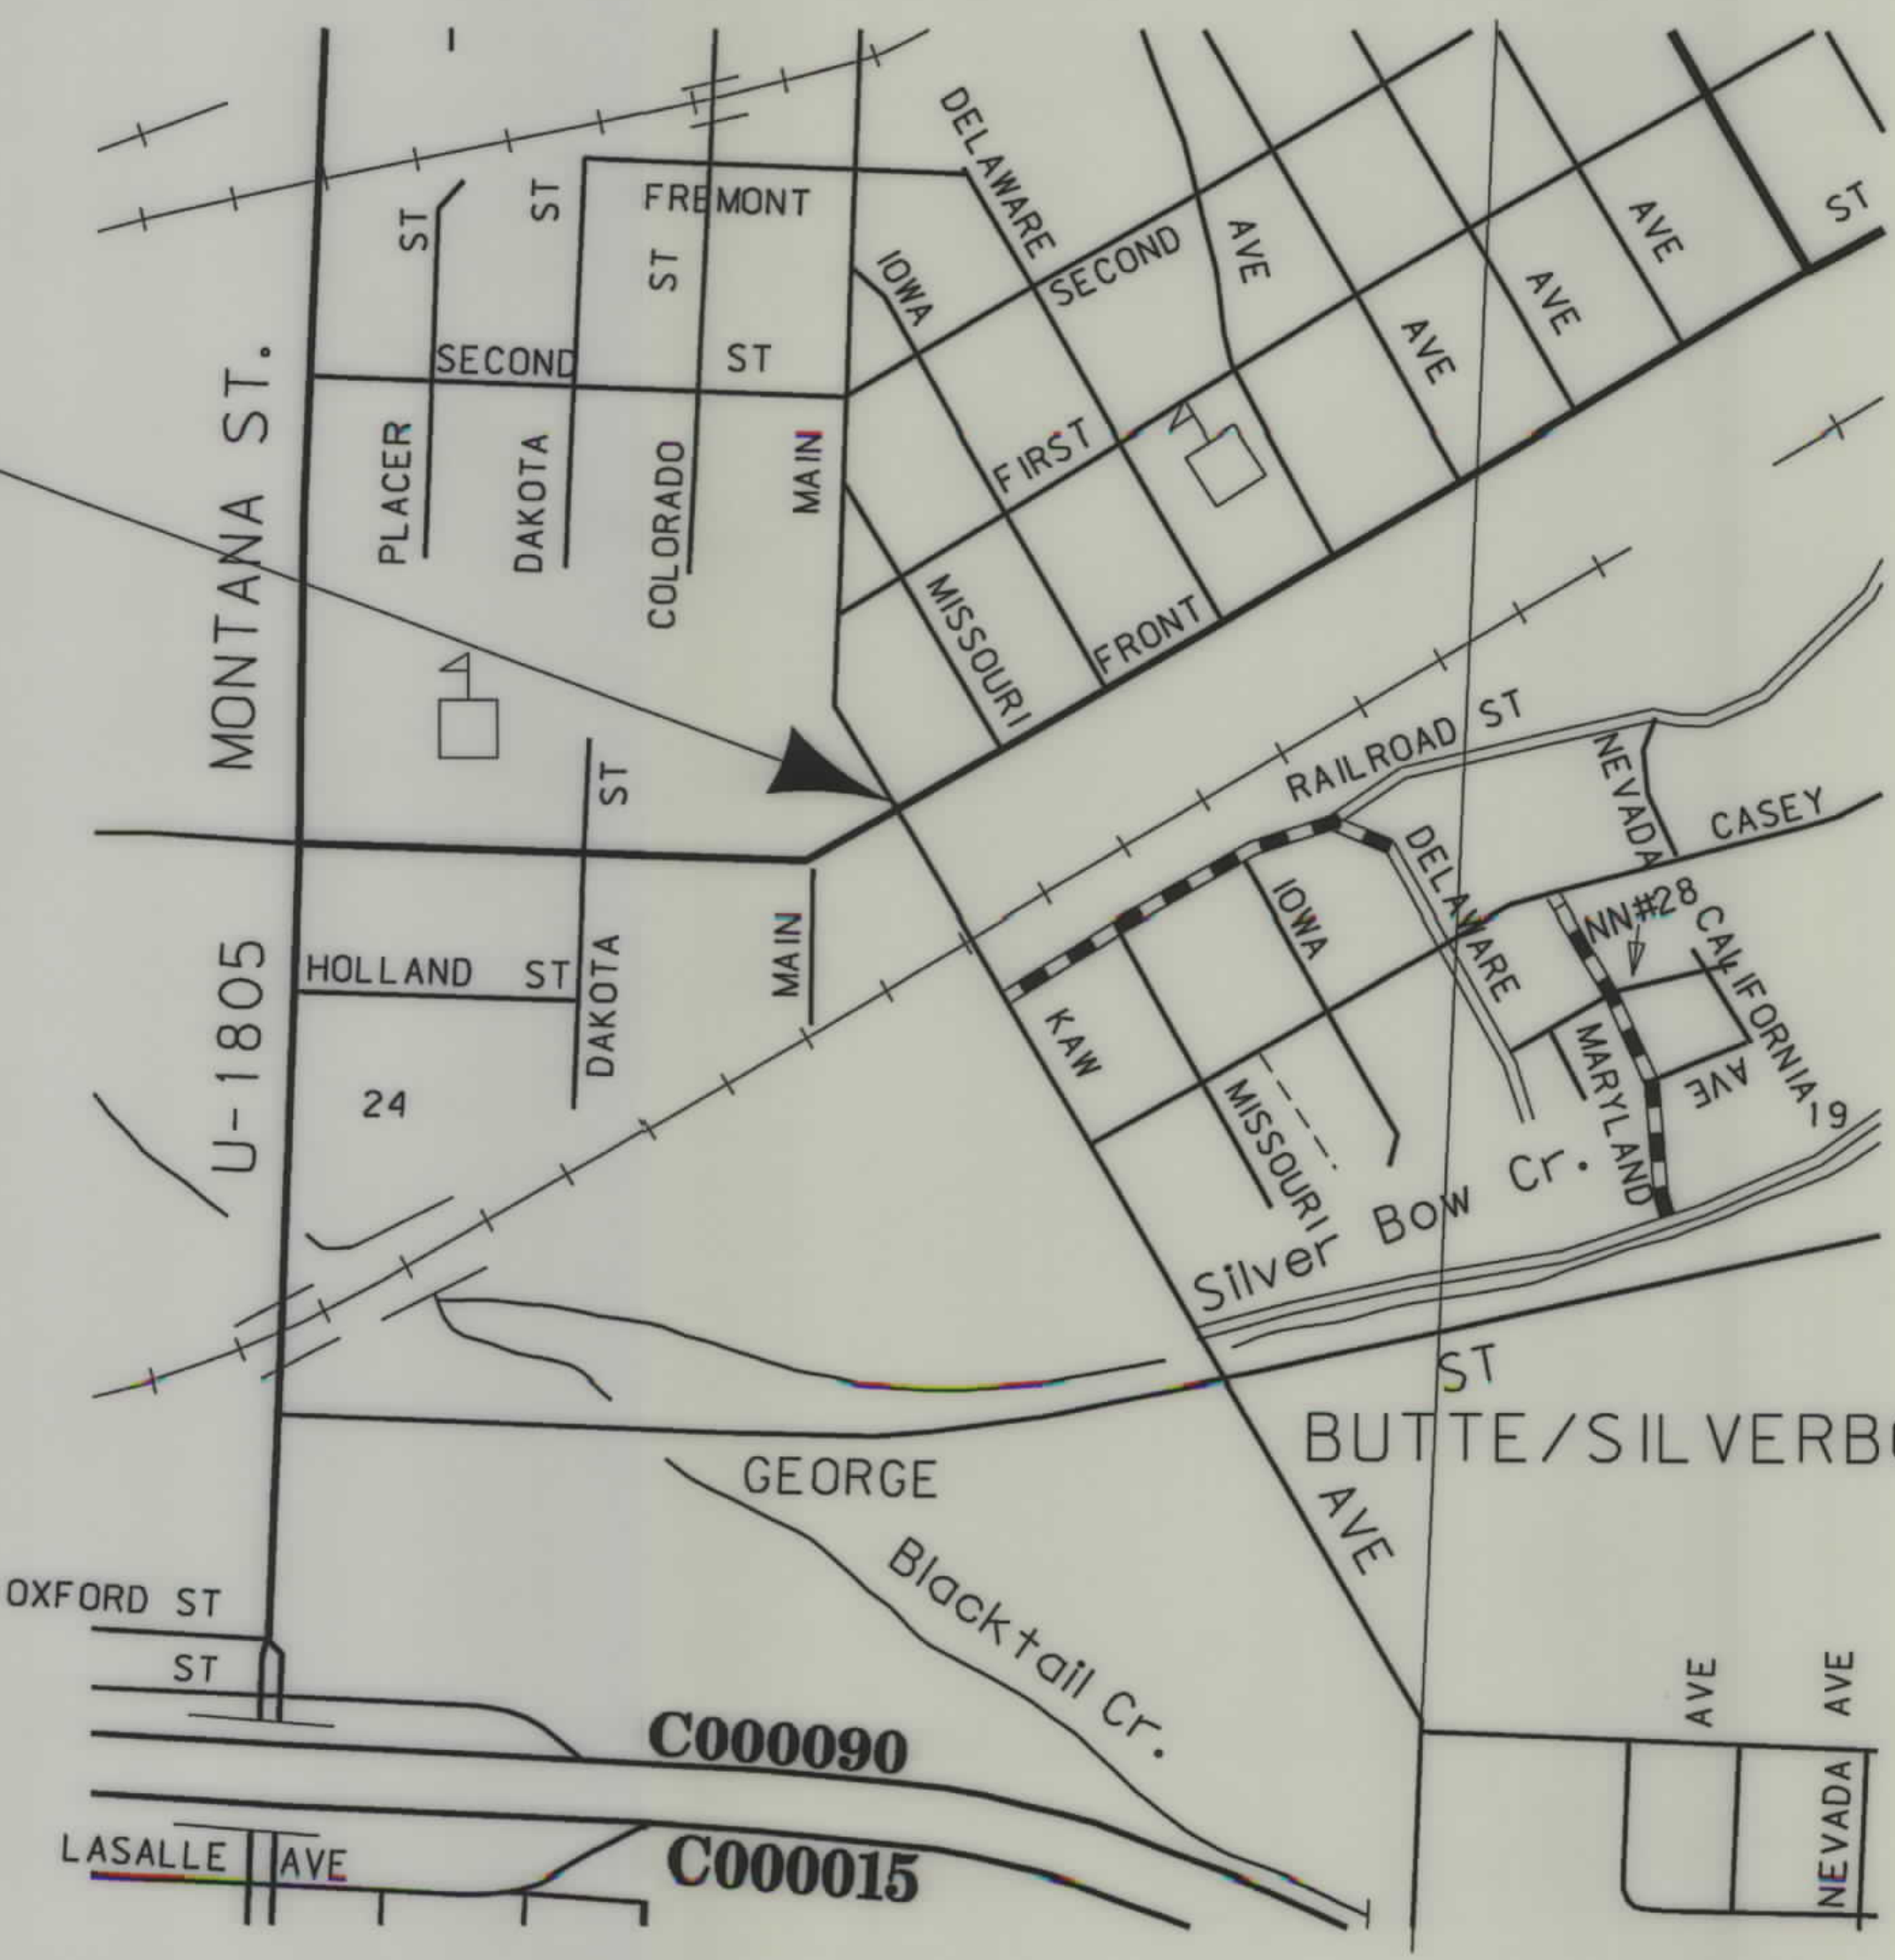

BUTTE/SILVERBOW COUNTY

RDROW

MONTANA  
CADD

3  
2

FHWAMDT APPROVAL 2/28/06  
MAP REVISED  
CONTROL NO. 5025





RDROW

5025r06w001.dgn  
5/15/2016 10:10:36 AM  
NIPS - U0250

| OWNERSHIP |                          |                                      |            |         |                             |         |                |         |          |         |           |  |       |  |                  |         |            |         |           |
|-----------|--------------------------|--------------------------------------|------------|---------|-----------------------------|---------|----------------|---------|----------|---------|-----------|--|-------|--|------------------|---------|------------|---------|-----------|
| PARCEL    | NAME                     | ADDRESS                              | TOTAL AREA |         | GROSS R/W AREA              |         | EX. EASE. AREA |         | NET AREA |         | REMAINDER |  |       |  | CONST. PMT. AREA |         | EASE. AREA |         | SHEET NO. |
|           |                          |                                      | METRIC     | ENGLISH | METRIC                      | ENGLISH | METRIC         | ENGLISH | METRIC   | ENGLISH | LEFT      |  | RIGHT |  | METRIC           | ENGLISH | METRIC     | ENGLISH |           |
| 1         | PUBLIC HOUSING AUTHORITY | GENERAL DELIVERY, BUTTE, MT 59701    |            |         | 71 m²                       | 769 SF  |                |         | 71 m²    | 769 SF  |           |  |       |  | 59 m²            | 635 SF  |            |         | 3         |
| 2         | LLJL, LLC                | 100 E. FRONT STREET, BUTTE, MT 59701 |            |         | 103 m²                      | 1108 SF |                |         | 103 m²   | 1108 SF |           |  |       |  | 42 m²            | 452 SF  |            |         | 3         |
| 3         | CINDY COCHRAN            | 1205 S. MONTANA ST, BUTTE, MT 59701  |            |         | 49 m²                       | 527 SF  |                |         | 49 m²    | 527 SF  |           |  |       |  | 67 m²            | 721 SF  |            |         | 3         |
| 4         | MPS HOLDINGS, LLC        | 100 E. FRONT STREET, BUTTE, MT 59701 |            |         | FOR OWNER NOTIFICATION ONLY |         |                |         |          |         |           |  |       |  |                  |         |            |         | 3         |
|           |                          
| STATE                   | RIGHT OF WAY ID. | SHEET NO. | TOTAL SHEETS |
|-------------------------|------------------|-----------|--------------|
| MONTANA                 | HSIP 1806 (6)    | 2         | 3            |
| PROJECT NUMBER 5025-006 |                  |           |              |

2001-SIGNALS-MAIN/FRONT-BUTTE

RIGHT-OF-WAY COORDINATE ASCII FILES

R/W BREAK COORDS: 5025ROBRK001.TXT  
R/W BASELINE COORDS: 5025ROBAS001.TXT  
ALL FILES ARE LOCATED ON THE CADD SERVER  
IN THE RO DIRECTORY, UNDER PROJECT: 5025

GRID STATE PLANE COORDINATES

THIS IS A STATE PLANE COORDINATE PROJECT.  
ALL DIMENSIONS, DISTANCES AND AREAS ON THIS  
PROJECT ARE GRID, EXCEPT FOR THE EXISTING  
R/W WIDTH DIMENSION, WHICH IS RECORD. THE  
COMBINATION SCALE FACTOR IS 0.99929293

FOR EXISTING R/W RETRACEMENT, SEE  
CERTIFICATE OF SURVEY NO. 758-A.

- NOTES: 1. ALL MEASUREMENTS ARE METRIC EXCEPT AS NOTED
2. THE PROPOSED R/W LINE WHERE A SPIRAL CURVE  
TRANSITION IS USED IS A CHORD RATHER THAN A  
CONCENTRIC CURVE.
3. THE ENGLISH AREAS ARE FOR INFORMATIONAL  
PURPOSES ONLY.
4. ALL STATIONS AND OFFSETS FOR R/W BREAKS ARE  
IN REFERENCE TO THE R/W BASELINE.

|                                   |                         |
|-----------------------------------|-------------------------|
| BACKSLOPE LIMITS INCLUDE ROUNDING |                         |
| CONSTRUCTION LIMITS:              | CUT SECTION TOE OF FILL |
| FHWA/DOT APPROVAL 2/28/06         |                         |
| MAP REVISED 4-26-06 5-12-06       |                         |

MONTANA  
DEPARTMENT OF TRANSPORTATION

RIGHT OF WAY PLAN  
SILVER BOW COUNTY



SEE SHEET NO. 2 FOR OWNERSHIP NAMES, ADDRESSES, AREAS, ETC.

MONTANA  
L. CADD

**RDRW**

c:\dqn\5025rapln001.dgn  
5/15/2006  
10:10:41 AM  
2 CPS - U0250

