


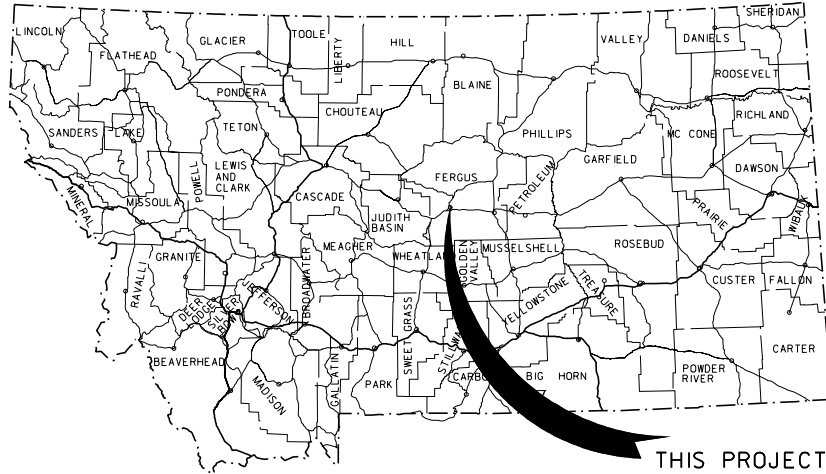


THIS PROJECT

MONTANA DEPARTMENT OF TRANSPORTATION

STATE	RIGHT OF WAY ID.	SHEET NO.	TOTAL SHEETS
MONTANA	NH-STPP 7199(16)	1	5
PROJECT NUMBER		4133-016	
MAIN ST AND 1ST AVE - LEWISTOWN			

RIGHT OF WAY PLAN OF FEDERAL AID PROJECT NH-STPP 7199(16) MAIN ST & 1ST AVE – LEWISTOWN FERGUS COUNTY

0.6 Kilometers

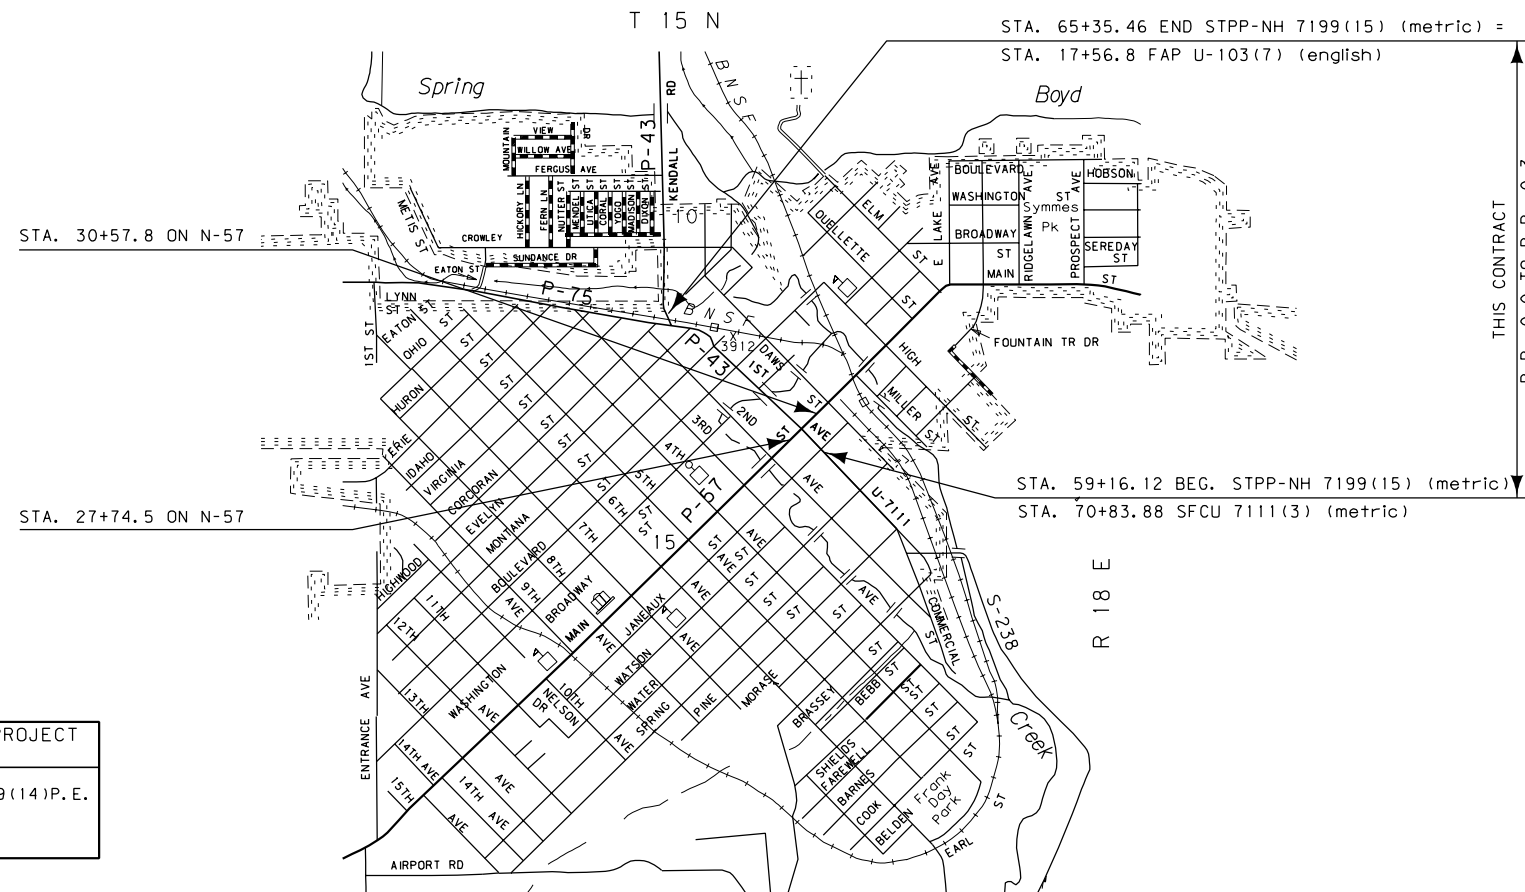SEE SHEET NO. 2 FOR OWNERSHIP
NAMES, ADDRESSES, AREAS, ETC.

GRID STATE PLANE COORDINATES

THIS IS A STATE PLANE COORDINATE PROJECT.
ALL DIMENSIONS, DISTANCES AND AREAS ON THIS
PROJECT ARE GRID, EXCEPT FOR THE EXISTING
R/W WIDTH DIMENSION, WHICH IS RECORD. THE
COMBINATION SCALE FACTOR IS 0.99920803

NOTES: 1. ALL MEASUREMENTS ARE METRIC EXCEPT AS NOTED

CONVENTIONAL SIGNS

PROPOSED RIGHT OF WAY LINE	---
EXISTING RIGHT OF WAY LINE	---
RAILROAD RIGHT OF WAY LINE	---
RIGHT OF WAY BASELINE	---
STK'D CENTERLINE	---
SECTION LINE	---
OWNERSHIP BOUNDARY	---
FULL ACCESS CONTROL	AG AG
LIMITED ACCESS CONTROL	/// ///
EXISTING ACCESS CONTROL	//// ////
PRESENT TRAVELED WAY (P.T.W.)	---
FENCE LINE	x x
EXISTING GUARDRAIL	- -
PROPOSED GUARDRAIL	- -
GATE IN FENCE	x x
CATTLE GUARD: EXIST. - PROPOSED	x x
SECTION CORNER	FOUND UNFOUND
1/4 SECTION CORNER	FOUND UNFOUND
CLOSING CORNER	FOUND UNFOUND
MEANDER CORNER	FOUND UNFOUND
CENTER OF SECTION	FOUND CALCULATED
RIGHT OF WAY MONUMENT	FOUND CALCULATED
PROPERTY CORNER PIN	FOUND CALCULATED
POWER POLE IN PLACE	FOUND CALCULATED
TELEPHONE POLE IN PLACE	FOUND CALCULATED
TELEGRAPH POLE IN PLACE	FOUND CALCULATED
LIGHT POLE	FOUND CALCULATED
PROPOSED CULVERT	---
EXISTING CULVERT	---
OUTLET DITCH	---
INLET DITCH	---
EXISTING DITCH	---
CHANNEL CHANGES	CH CH
DITCH BLOCK	---
RIPRAP	---
BRIDGES	---
RAILROADS	---
PARCEL NUMBERS	---
APPROACH: EXIST.- PROPOSED	---

ASSOCIATED PROJECT
ID.

NH-STPP 7199(14)P.E.

RELATED PROJECTS

U 103(7) F 389(1)
F 43-1(4) F 103(14)
STPP 43-1(23)10
F 57-3(17)81

FHWMADT APPROVAL 9-16-05

MAP REVISED

OWNERSHIP																			
PARCEL	NAME	ADDRESS	TOTAL AREA		GROSS R/W AREA		EX. EASE. AREA		NET AREA		REMAINDER				CONST. PMT. AREA		EASE. AREA		SHEET NO.
			METRIC	ENGLISH	METRIC	ENGLISH	METRIC	ENGLISH	METRIC	ENGLISH	LEFT		RIGHT		METRIC	ENGLISH	METRIC	ENGLISH	
1	DAVID J. KING S/P/A DAVID J. KING, SR.	HC 85, BOX 4096 LEWISTOWN, MT 59457		OWNER NOTIFICATION ONLY															3
2	FERGUS COUNTY FEDERAL CREDIT UNION	106 E. JANUEAUX, LEWISTOWN, MT 59457	836 m²	9000 SF	79 m²	850 SF	33 m²	355 SF	46 m²	495 SF			757 m²	8148 SF					3
3	RINDAL OIL, INC., A MT. CORP.	P.O. BOX 504, LEWISTOWN, MT 59457-0504		OWNER NOTIFICATION ONLY															3
4	B & B ENTERPRISES, A MT. PARTNERSHIP	110 TURQUOISE DR., LEWISTOWN, MT 59457-3266	1225 m²	12245 SF	98 m²	1055 SF			98 m²	1055 SF			1127m²	12131 SF	55 m²	592 SF			3
5	SPORTS INC., A MT. CORP.	333 2ND AVE N., LEWISTOWN, MT 59457		OWNER NOTIFICATION ONLY															4
6	MARK FABIAN	307 1ST AVE. N., LEWISTOWN MT 59457-1727		OWNER NOTIFICATION ONLY															4
7	MARGARET BOYER C/D MARTIN E. & GAIL M. STORFA ETAL	408 1ST AVE N., LEWISTOWN, MT 59457		OWNER NOTIFICATION ONLY															4
8	LILY B. ZWOLLE C/D RICKIE GLENN BENTON	104 E. BOULEVARD ST., LEWISTOWN, MT 59457-1702		OWNER NOTIFICATION ONLY															4
9	CRAMER OIL INC., A/K/A CRAMER OIL COMPANY CONVENIENCE STORE C/D MYKEL STOCKTON	1607 4TH. AVE. N., BILLINGS, MT 59101-1522	4840 m²	52100 SF	36 m²	388 SF			36 m²	388 SF			4804 m²	51710 SF			43 m²	463 SF	4,5


STATE	RIGHT OF WAY ID.	SHEET NO.	TOTAL SHEETS
MONTANA	NH-STPP 7199(16)	2	5
PROJECT NUMBER 4133-016			
MAIN ST & 1ST AVE - LEWISTOWN			
RIGHT-OF-WAY COORDINATE ASCII FILES			
R/W BREAK COORDS: C133ROBRK001.TXT			
R/W BASELINE COORDS: C133ROBAS001.TXT			
ALL FILES ARE LOCATED ON THE CADD SERVER IN THE RO DIRECTORY, UNDER PROJECT: C133			
MONTANA DEPARTMENT OF TRANSPORTATION			
RIGHT OF WAY PLAN			
FERGUS COUNTY			

GRID STATE PLANE COORDINATES

THIS IS A STATE PLANE COORDINATE PROJECT. ALL DIMENSIONS, DISTANCES AND AREAS ON THIS PROJECT ARE GRID, EXCEPT FOR THE EXISTING R/W WIDTH DIMENSION, WHICH IS RECORD. THE COMBINATION SCALE FACTOR IS 0.99920803

FOR EXISTING R/W RETRACEMENT SURVEY, SEE COS NO. 779


- NOTES: 1. ALL MEASUREMENTS ARE METRIC EXCEPT AS NOTED
2. THE PROPOSED R/W LINE WHERE A SPIRAL CURVE TRANSITION IS USED IS A CHORD RATHER THAN A CONCENTRIC CURVE.
3. THE ENGLISH AREAS ARE FOR INFORMATIONAL PURPOSES ONLY.
4. ALL STATIONS AND OFFSETS FOR R/W BREAKS ARE IN REFERENCE TO THE R/W BASELINE.

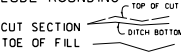BACKSLOPE LIMITS INCLUDE ROUNDING			
CONSTRUCTION LIMITS: CUT SECTION TOE OF FILL			
			
FHWA/DOT APPROVAL 9-16-05			
MAP REVISED 11-2-05 12-6-05 5-22-06			
7-27-06 9-19-06 4-27-07 8-8-07			
2-13-08 4-9-08			



SEE SHEET NO. 2 FOR OWNERSHIP NAMES, ADDRESSES, AREAS, ETC.

STATE	RIGHT OF WAY ID.	SHEET	TOTAL
		NO.	SHEETS
MONTANA	NH-STPP 7199 (16)	3	5
PROJECT NUMBER 4133-016			
MAIN ST & 1ST AVE - LEWISTOWN			

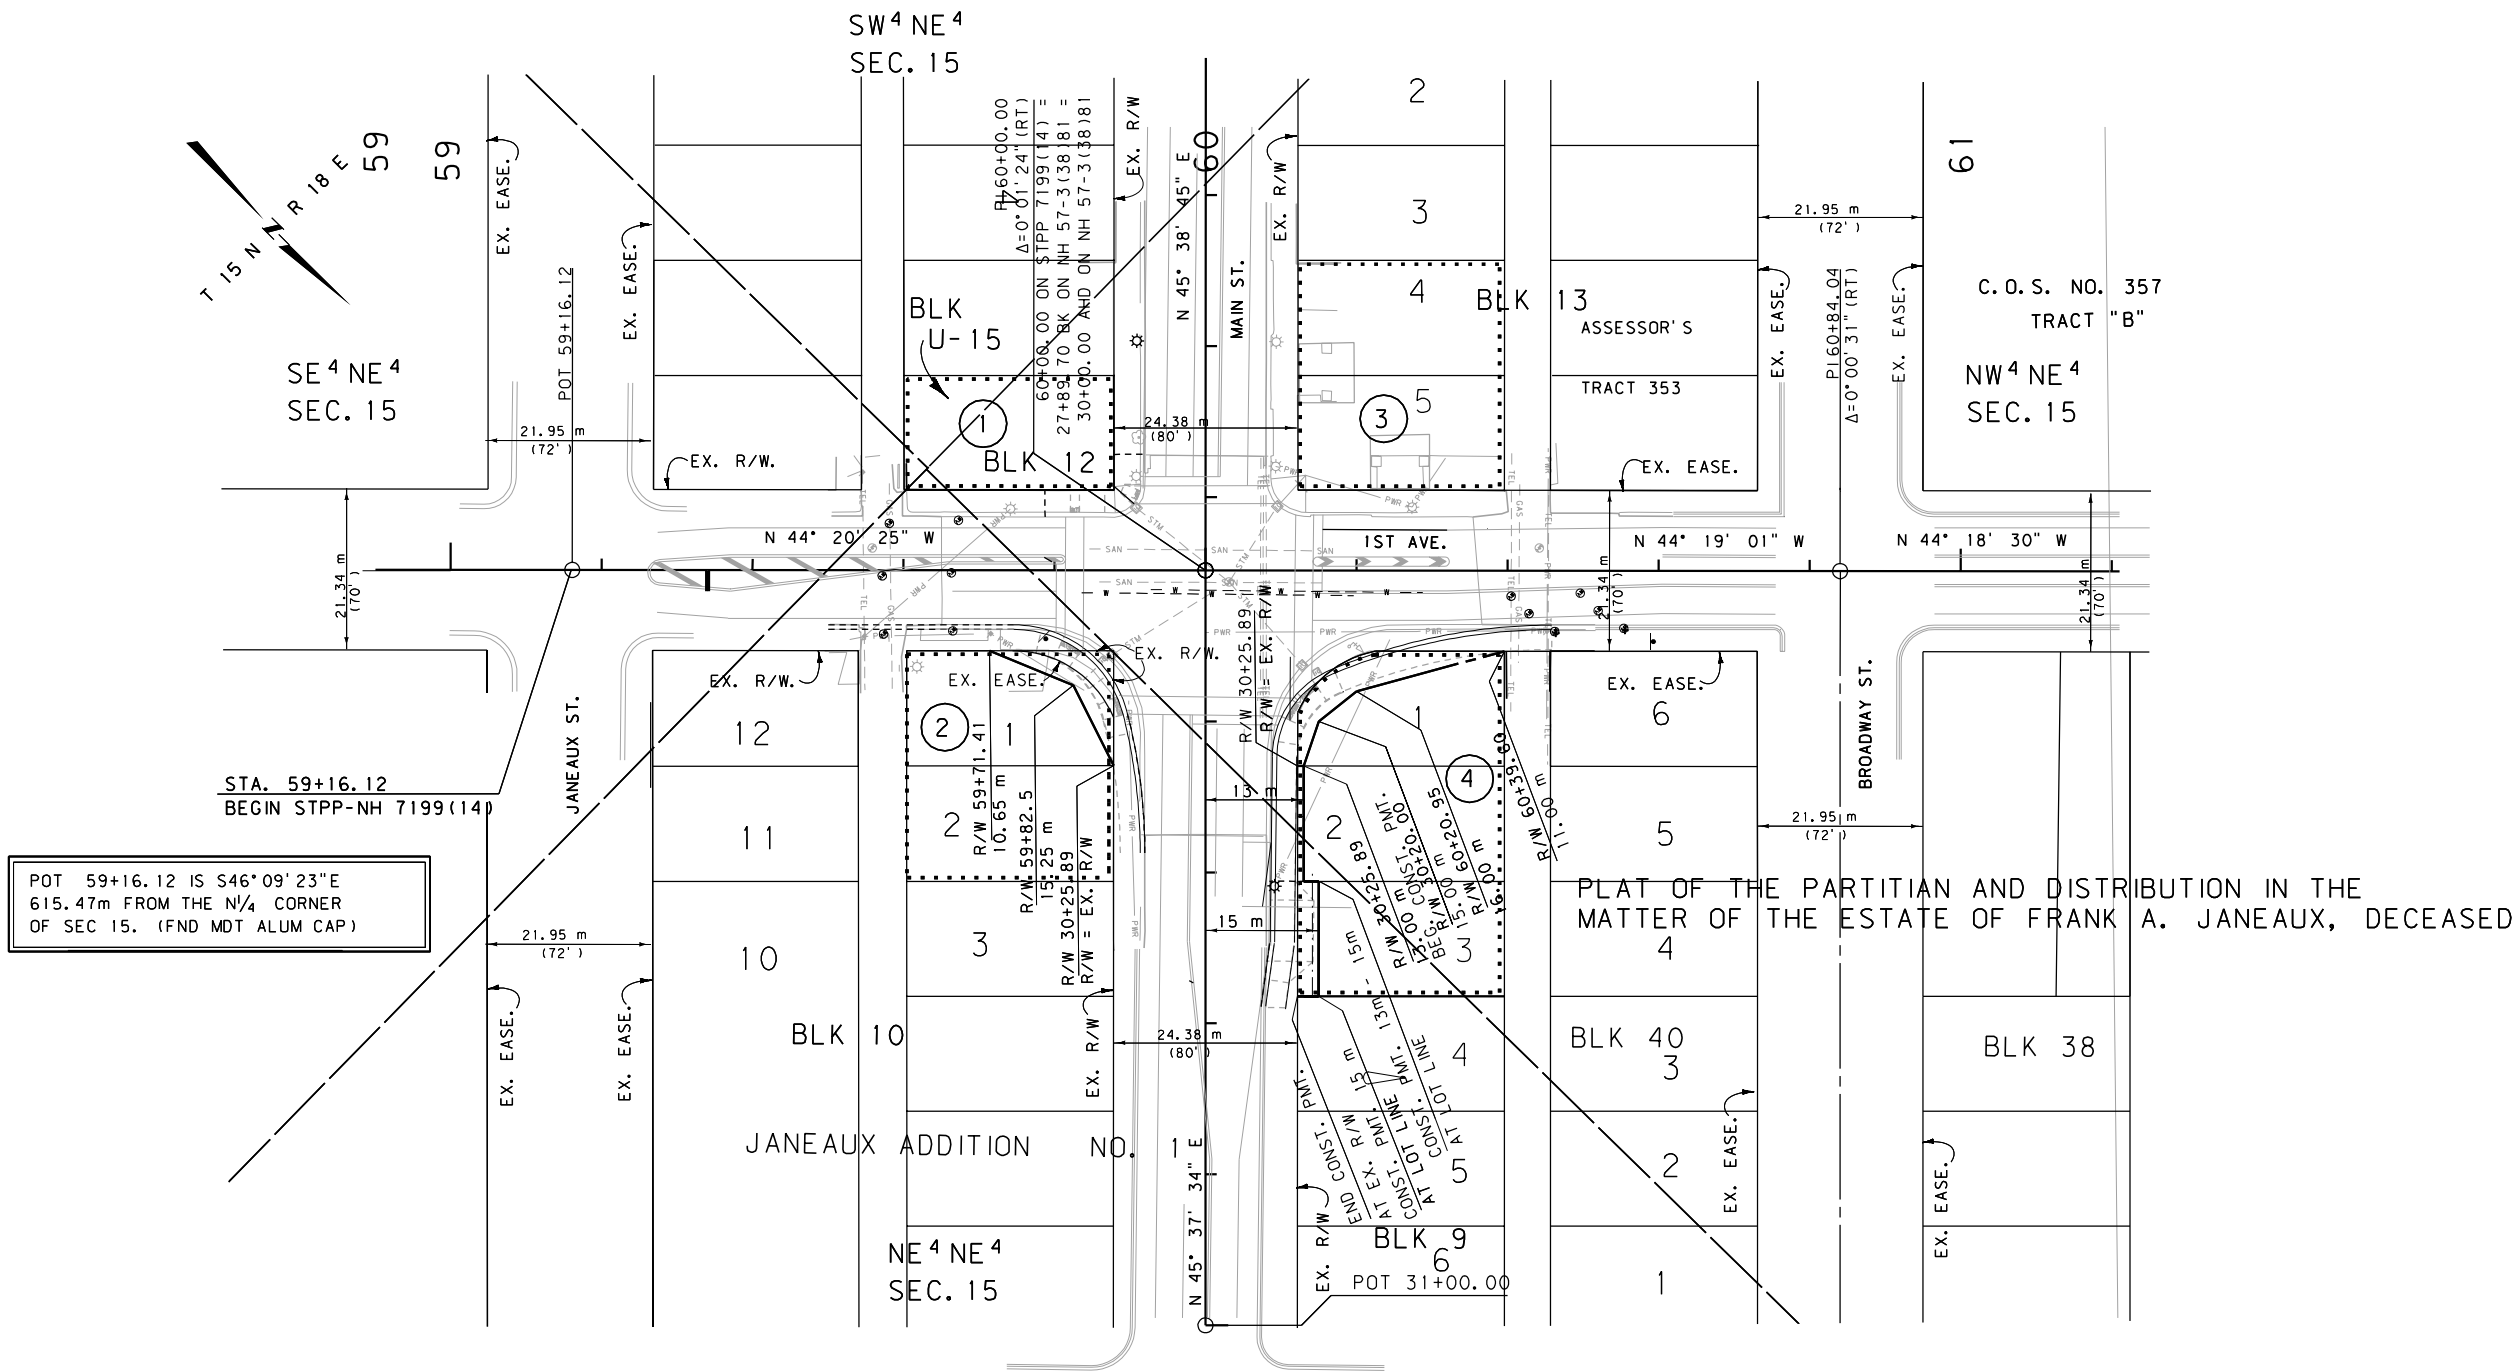

FOR EX. R/W RETRACEMENT
SURVEY, SEE COS NO. 779.

GRID STATE PLANE COORDINATES
THIS IS A STATE PLANE COORDINATE PROJECT.
ALL DIMENSIONS, DISTANCES AND AREAS ON THIS
PROJECT ARE GRID, EXCEPT FOR THE EXISTING
R/W WIDTH DIMENSION, WHICH IS RECORD. THE
COMBINATION SCALE FACTOR IS 0.99920803

- NOTES: 1. ALL MEASUREMENTS ARE METRIC EXCEPT AS NOTED
2. THE PROPOSED R/W LINE WHERE A SPIRAL CURVE
TRANSITION IS USED IS A CHORD RATHER THAN A
CONCENTRIC CURVE.
3. THE ENGLISH AREAS ARE FOR INFORMATIONAL
PURPOSES ONLY.
4. ALL STATIONS AND OFFSETS FOR R/W BREAKS ARE
IN REFERENCE TO THE R/W BASELINE.

BACKSLOPE LIMITS INCLUDE ROUNDING			
CONSTRUCTION LIMITS: CUT SECTION TOP OF CUT TOE OF FILL DITCH BOTTOM			
FHWA/DOT APPROVAL 9-16-05			
MAP REVISED 11-2-05 7-27-06 4-27-07			
4-9-08			

MONTANA
DEPARTMENT OF TRANSPORTATION

RIGHT OF WAY PLAN
FERGUS COUNTY
SCALE 1:500

0 25M 50M

6/15/2010
12:53:38 PM
2 CPS - U2380




RDROW

6/15/2010 12:53:40 PM
U2380

SEE SHEET NO. 2 FOR OWNERSHIP NAMES, ADDRESSES, AREAS, ETC.

STATE	RIGHT OF WAY ID.	SHEET	TOTAL
		NO.	SHEETS
MONTANA	NH-STPP 7199(16)	4	5
PROJECT NUMBER 4133-016			
MAIN ST & 1ST AVE - LEWISTOWN			

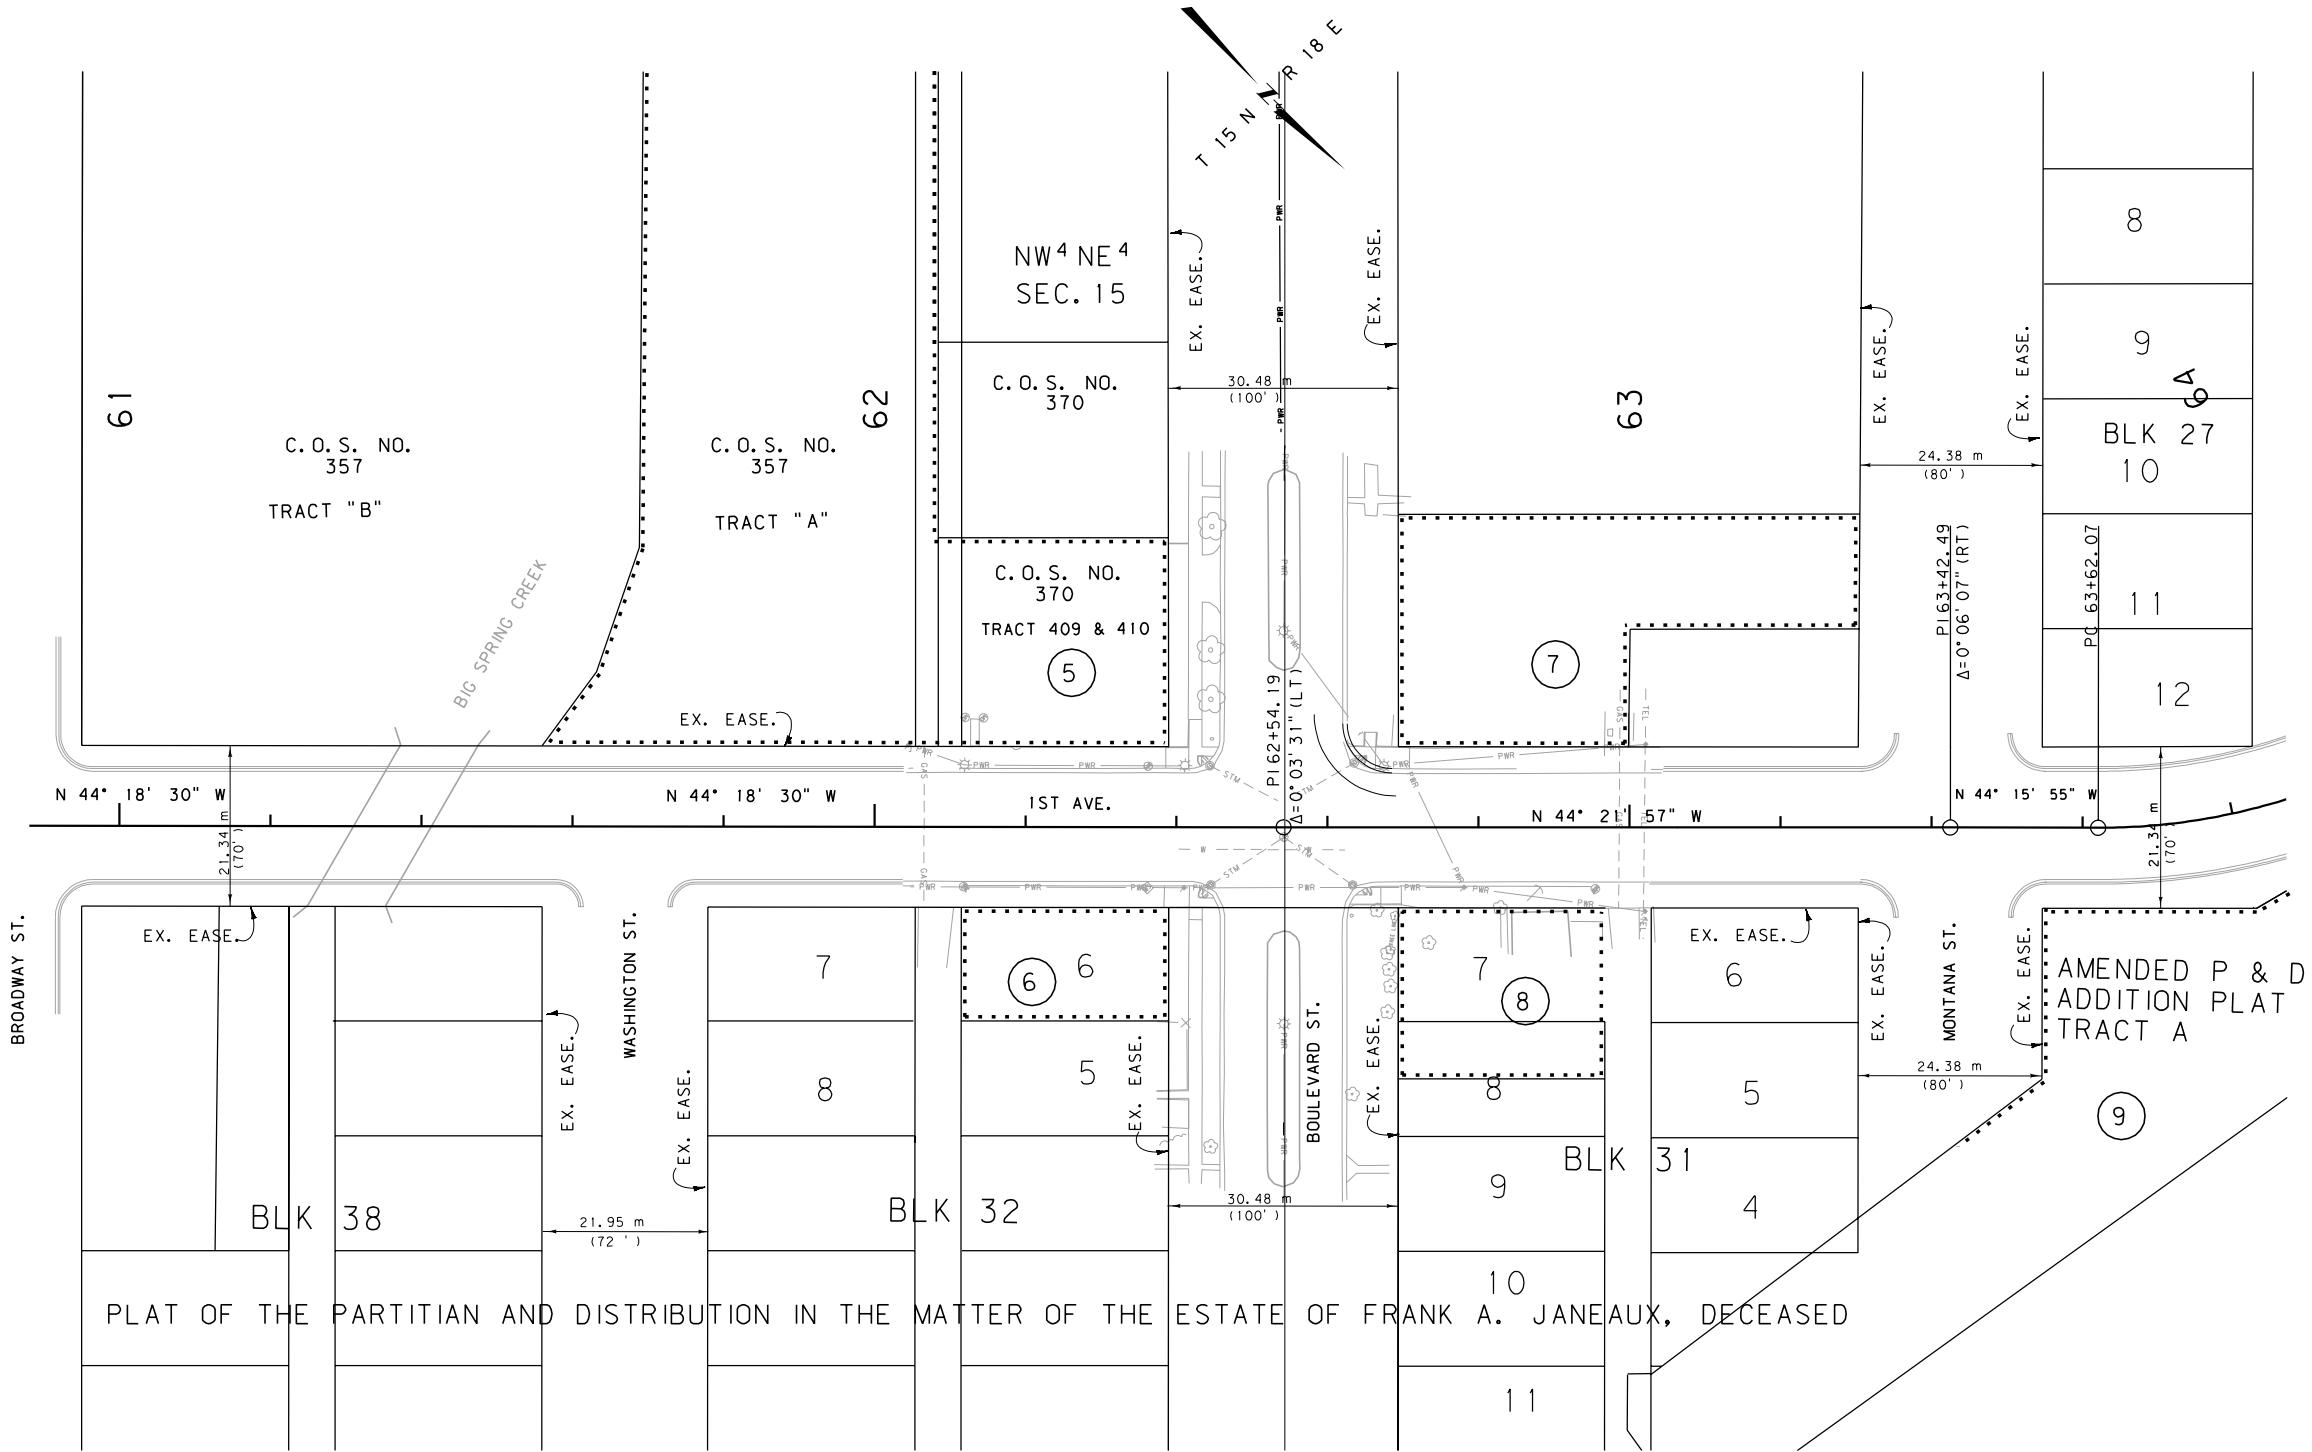

FOR EX. R/W RETRACEMENT
SURVEY, SEE COS NO. 779.

GRID STATE PLANE COORDINATES

THIS IS A STATE PLANE COORDINATE PROJECT.
ALL DIMENSIONS, DISTANCES AND AREAS ON THIS
PROJECT ARE GRID, EXCEPT FOR THE EXISTING
R/W WIDTH DIMENSION, WHICH IS RECORD. THE
COMBINATION SCALE FACTOR IS 0.99920803

- NOTES: 1. ALL MEASUREMENTS ARE METRIC EXCEPT AS NOTED
2. THE PROPOSED R/W LINE WHERE A SPIRAL CURVE
TRANSITION IS USED IS A CHORD RATHER THAN A
CONCENTRIC CURVE.
3. THE ENGLISH AREAS ARE FOR INFORMATIONAL
PURPOSES ONLY.
4. ALL STATIONS AND OFFSETS FOR R/W BREAKS ARE
IN REFERENCE TO THE R/W BASELINE.

BACKSLOPE LIMITS INCLUDE ROUNDING	
CONSTRUCTION LIMITS:	CUT SECTION TOE OF FILL
FHWA/DOT APPROVAL	9-16-05
MAP REVISED	

MONTANA
DEPARTMENT OF TRANSPORTATION

RIGHT OF WAY PLAN
FERGUS COUNTY

SCALE 1:500

0 25M 50M

