

STATE	RIGHT OF WAY	SHEET	TOTAL
MONTANA		NO.	SHEETS
		1	15
R/W ID.		STPU 5799 (29)	
PROJECT NO.		6859-029-000	

BLVD AV-16TH W-W 11TH ST-HAVRE

MONTANA DEPARTMENT OF TRANSPORTATION

RIGHT OF WAY PLAN
FEDERAL AID PROJECT STPU 5799(29)
BLVD AV-16TH W-W 11TH ST-HAVRE
HILL COUNTY

LENGTH 2.6 MILES

SEE SHEET NO. 2 - 3 FOR OWNERSHIP
NAMES, ADDRESSES, AREAS, ETC.

PLAN LEGEND

PROPOSED RIGHT OF WAY LINE
 EXISTING RIGHT OF WAY LINE
 RAILROAD RIGHT OF WAY LINE
 RIGHT OF WAY BASELINE
 STK'D CENTERLINE
 SECTION LINE
 OWNERSHIP BOUNDARY
 FULL ACCESS CONTROL
 LIMITED ACCESS CONTROL
 EXISTING FULL ACCESS CONTROL
 EXISTING LIMITED ACCESS CONTROL
 PRESENT TRAVELED WAY (P.T.W.)
 FENCE LINE
 EXISTING GUARDRAIL
 PROPOSED GUARDRAIL
 GATE IN FENCE
 CATTLE GUARD: EXIST. - PROPOSED
 SECTION CORNER
 ¼ SECTION CORNER
 CLOSING CORNER
 MEANDER CORNER
 CENTER OF SECTION
 1/16 SECTION CORNER FOUND
 RIGHT OF WAY MONUMENT
 PROPERTY CORNER PIN
 POWER POLE IN PLACE
 TELEPHONE POLE IN PLACE
 TELEGRAPH POLE IN PLACE
 LIGHT POLE
 PROPOSED CULVERT
 EXISTING CULVERT
 OUTLET DITCH
 INLET DITCH
 EXISTING DITCH
 CHANNEL CHANGES
 DITCH BLOCK
 RIPRAP
 BRIDGES
 RAILROADS
 PARCEL NUMBERS
 APPROACH: EXIST.- PROPOSED

FO

FO

③

ASSOCIATED PROJECTS

STPU 5799(23) PE

RELATED PROJECTS

FAP 252-A
FAP 252-H

NOTE: END OF L-21-1577 RP 2.067 =
BEGINNING OF U-5707 RP 0.000

CONSTRUCTION LIMITS

CUT SECTION

TOP OF CUT

TRANSITION

TOE OF FILL

BACKSLOPE LIMITS INCLUDE ROUNDING

MAP REVISED

FHWA/MDT APPROVAL 6-21-11

c:\dgn\6859000rott1001.dgn

1/9/2012

10:20:01 AM	CPS - U1068
-------------	-------------

FOR EXISTING R/W RETRACEMENT, SEE
CERTIFICATE OF SURVEY NUMBERS
583662, 583663 & 583664

GRID STATE PLANE COORDINATES
THIS IS A STATE PLANE COORDINATE PROJECT. ALL
DIMENSIONS, DISTANCES AND AREAS ON THIS PROJECT
ARE GRID, EXCEPT FOR THE EXISTING R/W WIDTH
DIMENSION, WHICH IS RECORD.
THE COMBINATION SCALE FACTOR IS 0.99963135

OWNERSHIP												STATE	RIGHT OF WAY		SHEET NO.	TOTAL SHEETS
PARCEL	NAME	ADDRESS	TOTAL AREA	GROSS R/W AREA	EX. EASE. AREA	NET AREA	REMAINDER		CONST. PMT. AREA	EASEMENT AREA	SHEET NO.	MONTANA			2	15
							LEFT	RIGHT				R/W ID.	STPU 5799(29)		PROJECT NO. 6859-029-000	
1	SANDS MEMORIAL FOUNDATION, INC.	PO BOX 1450, HAVRE, MT 59501	39.78 AC						0.12 AC		4, 5, 13	BLVD AV-16TH W-W 11TH ST-HAVRE				
2	HILL COUNTY SCHOOL DISTRICT NUMBER 16 & 16A BOARD OF TRUSTEES	PO BOX 7791, HAVRE, MT 59501	30.21 AC	* 0.20 AC		* 0.20 AC			0.02 AC		4, 13, 14					
3	CHURCH OF CHRIST OF HAVRE, MONTANA	PO BOX 508, HAVRE, MT 59501		OWNER NOTIFICATION ONLY							4, 5					
4	HILLVIEW APARTMENTS LIMITED PARTNERSHIP	PO BOX 4308, SILVER SPRING, MD 20914		OWNER NOTIFICATION ONLY							5	RIGHT-OF-WAY COORDINATE ASCII FILES				
5	LARS A & ANGELA M ALLESTAD	1076 WILSON AVE, HAVRE, MT 59501		OWNER NOTIFICATION ONLY							5					
6	RICHARD & TIMBERLE GOBIN	1106 WILSON AVE, HAVRE, MT 59501	13,050 SF						1589 SF		5					
7	KENNETH D RIMMER	3017 E HARTSON AVE, SPOKANE, WA 99202		OWNER NOTIFICATION ONLY							5	R/W BREAK COORDS: 6859000ROBRK001.TXT R/W BASELINE COORDS: 6859000ROBAS001.TXT ALL FILES ARE LOCATED ON THE CADD SERVER IN THE RO DIRECTORY, UNDER PROJECT: 6859000				
8	DAVID M & DIANE L HAMILTON	1120 11TH ST W, HAVRE, MT 59501		FOR NEGOTIATIONS ONLY							5					
9	RENETTE HEYDON	1076 LINCOLN AVE, HAVRE, MT 59501		OWNER NOTIFICATION ONLY							5					
10	GEORGE D WASSMAN JR	1110 11TH ST W, HAVRE, MT 59501	8,700 SF						900 SF		5	* TO BE ACQUIRED IN THE NAME OF THE CITY OF HAVRE				
11	MICHAEL F & PAULA J McLAIN	1215 12TH ST, HAVRE, MT 59501	8,700 SF						1468 SF		5, 9					
12	JAMES A & SHEILA M WIRT	1025 11TH ST W, HAVRE, MT 59501		FOR NEGOTIATIONS ONLY							5, 9					
13	NATHAN J & YUPHAPHAT CHANDLER	1060 BOULEVARD AVE, HAVRE, MT 59501		OWNER NOTIFICATION ONLY							5, 9					
14	LYNN R & BERNICE A STILGER	1117 WILSON AVE, HAVRE, MT 59501		OWNER NOTIFICATION ONLY							5, 9					
15	DARRYLL THACKERAY AND FRED THACKERAY	PO BOX 1166, CHINOOK, MT 59523 PO BOX 616, HAVRE, MT 59501		FOR NEGOTIATIONS ONLY							5, 9					
16	DEBBIE L LANDGRAF A/K/A DEBRA L LANDGRAF	PO BOX 90, HAVRE, MT 59501		OWNER NOTIFICATION ONLY							5, 9					
17	RUSSELL W & SUSAN A WILLIAMS	1212 11TH ST N, HAVRE, MT 59501		OWNER NOTIFICATION ONLY							5, 9					
18	ROSE E KECK	1540 2ND ST APT #2, HAVRE, MT 59501		FOR NEGOTIATIONS ONLY							5, 9					
19	NPI - JESSICA LOVENGUTH GARY NIMMICK	920 11TH ST W, HAVRE, MT 59501 225 14TH ST W, HAVRE, MT 59501		OWNER NOTIFICATION ONLY							5, 6, 9					
20	CHS, INC	PO BOX 64089, SAINT PAUL, MN 55164	21,900 SF						35 SF		5, 6, 9					
21	KORB RENTALS, LLC	70 19TH ST, HAVRE, MT 59501		OWNER NOTIFICATION ONLY							6					
22	KORB RENTALS, LLC	70 19TH ST, HAVRE, MT 59501		OWNER NOTIFICATION ONLY							6					
23	JAROLD E & LYNELL R SCHMIDT	1072 CLEVELAND AVE, HAVRE, MT 59501		OWNER NOTIFICATION ONLY							6					
24	NINA T. BROWN	1104 CLEVELAND AVE, HAVRE, MT 59501		FOR NEGOTIATIONS ONLY							6					
25	GEORGE WASSMAN	1105 CLEVELAND AVE, HAVRE, MT 59501		OWNER NOTIFICATION ONLY							6					
26	RONALD P LARSEN, ET AL	1075 CLEVELAND AVE, HAVRE, MT 59501		FOR NEGOTIATIONS ONLY							6					
27	DISTRICT IV HRDC	2229 5TH AVE, HAVRE, MT 59501		OWNER NOTIFICATION ONLY							6					
28	KENNETH V & KAREN G MORSETTE JONES	1104 GRANT AVE, HAVRE, MT 59501		FOR NEGOTIATIONS ONLY							6					
29	JANICE ROSE SKILLMAN	1105 GRANT AVE, HAVRE, MT 59501		OWNER NOTIFICATION ONLY							6					
30	FREDERICK L & REBECCA I LOWDER	625 11TH ST W, HAVRE, MT 59501		OWNER NOTIFICATION ONLY							6					
31	BEULAH LAVERNE JOHNSON	620 11TH ST W, HAVRE, MT 59501		FOR NEGOTIATIONS ONLY							6					
32	ELLIS JAMES III & JEAN B HANEY	515 CRESTON RD, PASO ROBLES, CA 93446		OWNER NOTIFICATION ONLY							6					
33	CARLY HUFFMAN	1074 MCKINLEY AVE, HAVRE, MT 59501		OWNER NOTIFICATION ONLY							6					
CONSTRUCTION LIMITS CUT SECTION TRANSITION TOE OF FILL BACKSLOPE LIMITS INCLUDE ROUNDING			MAP REVISED 8-30-11 FHWA/MDT APPROVAL 6-21-11			FOR EXISTING R/W RETRACEMENT, SEE CERTIFICATE OF SURVEY NUMBERS 583662, 583663 & 583664 GRID STATE PLANE COORDINATES THIS IS A STATE PLANE COORDINATE PROJECT. ALL DIMENSIONS, DISTANCES AND AREAS ON THIS PROJECT ARE GRID, EXCEPT FOR THE EXISTING R/W WIDTH DIMENSION, WHICH IS RECORD. THE COMBINATION SCALE FACTOR IS 0.99963135										
3	MDT MONTANA DEPARTMENT OF TRANSPORTATION		c:\dgn\6859000\roown001.dgn													
2			1/9/2012													
1			10:20:07 AM CPS-U1068													

OWNERSHIP

PARCEL	NAME	ADDRESS	TOTAL AREA	GROSS R/W AREA	EX. EASE. AREA	NET AREA	REMAINDER		CONST. PMT. AREA	EASEMENT AREA	SHEET NO.
							LEFT	RIGHT			
34	JASON CLONINGER & STACEY SCHWEIGERT	1075 MCKINLEY AVE, HAVRE, MT 59501		OWNER NOTIFICATION ONLY							6
35	CAROL K WAVRICK	849 23RD AVE W, HAVRE, MT 59501		OWNER NOTIFICATION ONLY							6
36	STATE OF MONTANA	MSU NORTHERN: PO BOX 7751, HAVRE, MT 59501	80.00 AC						0.04 AC		6, 7
37	CITY OF HAVRE	PO BOX 231, HAVRE, MT 59501		FOR NEGOTIATIONS ONLY							6, 7
38	CITY OF HAVRE	PO BOX 231, HAVRE, MT 59501		OWNER NOTIFICATION ONLY							7
39	RENELLE J BRAATEN & T WAYNE KOEPKE	PO BOX 808, HAVRE, MT 59501		OWNER NOTIFICATION ONLY							7
40	STATE OF MONTANA	MSU NORTHERN: PO BOX 7751, HAVRE, MT 59501		OWNER NOTIFICATION ONLY							7, 8
41	STATE OF MONTANA	MSU NORTHERN: PO BOX 7751, HAVRE, MT 59501	52,780 SF	* 294 SF		* 294 SF			303 SF		8
42	STATE OF MONTANA	MSU NORTHERN: PO BOX 7751, HAVRE, MT 59501		OWNER NOTIFICATION ONLY							8
43	STATE OF MONTANA	MSU NORTHERN: PO BOX 7751, HAVRE, MT 59501		OWNER NOTIFICATION ONLY							8
44	STATE OF MONTANA	MSU NORTHERN: PO BOX 7751, HAVRE, MT 59501		OWNER NOTIFICATION ONLY							8
45	JASON E VAN VOAST	PO BOX 129, ROLLINS, MT 59931		OWNER NOTIFICATION ONLY							8
46	CITY OF HAVRE	PO BOX 231, HAVRE, MT 59501		OWNER NOTIFICATION ONLY							8
47	CITY OF HAVRE	PO BOX 231, HAVRE, MT 59501		OWNER NOTIFICATION ONLY							8
48	JAMES R & JUDY GOODWIN	1030 1ST AVE, HAVRE, MT 59501		FOR NEGOTIATIONS ONLY							8
49	MATT A & LISA L MONTAGINO	1028 1ST AVE, HAVRE, MT 59501		FOR NEGOTIATIONS ONLY							8
50	CITY OF HAVRE	PO BOX 231, HAVRE, MT 59501		FOR NEGOTIATIONS ONLY							10
51	ROBERT A & VICKI E HAYES	7 KOBER DR, HAVRE, MT 59501	37,991 SF	* 2311 SF		* 2311 SF					10
52	WES & KELLY A KOHLER	565 8TH AVE W, HAVRE, MT 59501		FOR NEGOTIATIONS ONLY							11
53	RICK ALAN SHEPPARD, ET AL	PO BOX 1581, HAVRE, MT 59501	36.71 AC	# 0.22 AC		# 0.22 AC					11, 12
54	RICK ALAN SHEPPARD, ET AL	PO BOX 1581, HAVRE, MT 59501		FOR NEGOTIATIONS ONLY							11, 12
55	DUANE K JOHNSTON	96 JENS ROAD, GOLD CREEK, MT 59832	1.16 AC	# 0.06 AC		# 0.06 AC			0.02 AC		12
56	PARROTTE LAND LLC	820 2ND STREET W, HAVRE, MT 59501	1.21 AC						0.01 AC		12
57	JUDY JEAN SANDE A/K/A JUDY JEAN WELLMAN	658 1ST ST W, HAVRE, MT 59501	36,450 SF	* 52 SF		* 52 SF					4, 13
58	MELISSA D PETERSEN F/K/A/ MELISSA D MORENI	1608 RICH ST W, HAVRE, MT 59501		OWNER NOTIFICATION ONLY							4, 13
59	MILLARD F & JUDY A IRELAND	1611 RICH ST W, HAVRE, MT 59501		OWNER NOTIFICATION ONLY							13
60	DARLENE J BRICKER	1610 10TH ST W, HAVRE, MT 59501		OWNER NOTIFICATION ONLY							13
61	JANIS L PYRAK	PO BOX 1649, HAVRE, MT 59501		OWNER NOTIFICATION ONLY							13
62	RONALD W DANIEL, ET AL	PO BOX 686, HAVRE, MT 59501	108.10 AC						0.35 AC		13, 14, 15
63	DANIEL LAND & LIVESTOCK, INC, ET AL	PO BOX 686, HAVRE, MT 59501	28.84 AC						0.10 AC		14
64	NORTHERN BORDER DEVELOPMENT, LLC	2480 2ND ST W, HAVRE, MT 59501	15.04 AC						0.37 AC	* 0.02 AC	14, 15
65	CHILI & RON, LLP	1704 2ND ST W, HAVRE, MT 59501		OWNER NOTIFICATION ONLY							15
66	CHILI & RON, LLP	1704 2ND ST W, HAVRE, MT 59501		OWNER NOTIFICATION ONLY							15
67	RONALD W DANIEL, ET AL	PO BOX 686, HAVRE, MT 59501		FOR NEGOTIATIONS ONLY							15
68	RONALD W DANIEL, ET AL	PO BOX 686, HAVRE, MT 59501		OWNER NOTIFICATION ONLY							9, 10
69	STEVEN W HAMBLOCK	604 2ND ST W, HAVRE, MT 59501		OWNER NOTIFICATION ONLY							11
70	EDITH E ANDERSON	1021 9TH AVE, HAVRE, MT 59501		OWNER NOTIFICATION ONLY							11, 12
71	UNITE PRIVATE NETWORKS	317 NORTH MAIN, PUEBLO, CO 81003		OWNER NOTIFICATION ONLY							5
71L	HAVRE PUBLIC SCHOOLS	PO BOX 7791, HAVRE, MT 59501		OWNER NOTIFICATION ONLY							5

STATE

RIGHT OF WAY

NO. 3

SHEETS 15

R/W ID. STPU 5799(29)

PROJECT NO. 6859-029-000

BLVD AV-16TH W-W 11TH ST-HAVRE

* TO BE ACQUIRED IN THE NAME OF THE CITY OF HAVRE

TO BE ACQUIRED AS EASEMENT IN THE NAME OF HILL COUNTY

CONSTRUCTION LIMITS

CUT SECTION

TRANSITION

TOE OF FILL

BACKSLOPE LIMITS

INCLUDE ROUNDING

MAP REVISED 8-30-11 12-2-11 12-6-11 1-9-12

FHWA/MDT APPROVAL 6-21-11

3

2

1

MDT

MONTANA DEPARTMENT OF TRANSPORTATION

c:\dgn\685900\roown001.dgn

1/9/2012

10:20:10 AM

CPS-U1068

FOR EXISTING R/W RETRACEMENT, SEE CERTIFICATE OF SURVEY NUMBERS 583662, 583663 & 583664

GRID STATE PLANE COORDINATES

THIS IS A STATE PLANE COORDINATE PROJECT. ALL DIMENSIONS, DISTANCES AND AREAS ON THIS PROJECT ARE GRID, EXCEPT FOR THE EXISTING R/W WIDTH DIMENSION, WHICH IS RECORD. THE COMBINATION SCALE FACTOR IS 0.99963135

MONTANA DEPARTMENT OF TRANSPORTATION


RIGHT OF WAY PLAN

HILL COUNTY

STATE	RIGHT OF WAY	SHEET	TOTAL
		NO.	SHEETS
MONTANA		4	15
R/W ID.		STPU 5799 (29)	
PROJECT NO.		6859-029-000	

BLVD AV-16TH W-W 11TH ST-HAVRE

SEE SHEET NO. 2-3 FOR OWNERSHIP NAMES, ADDRESSES, AREAS, ETC.

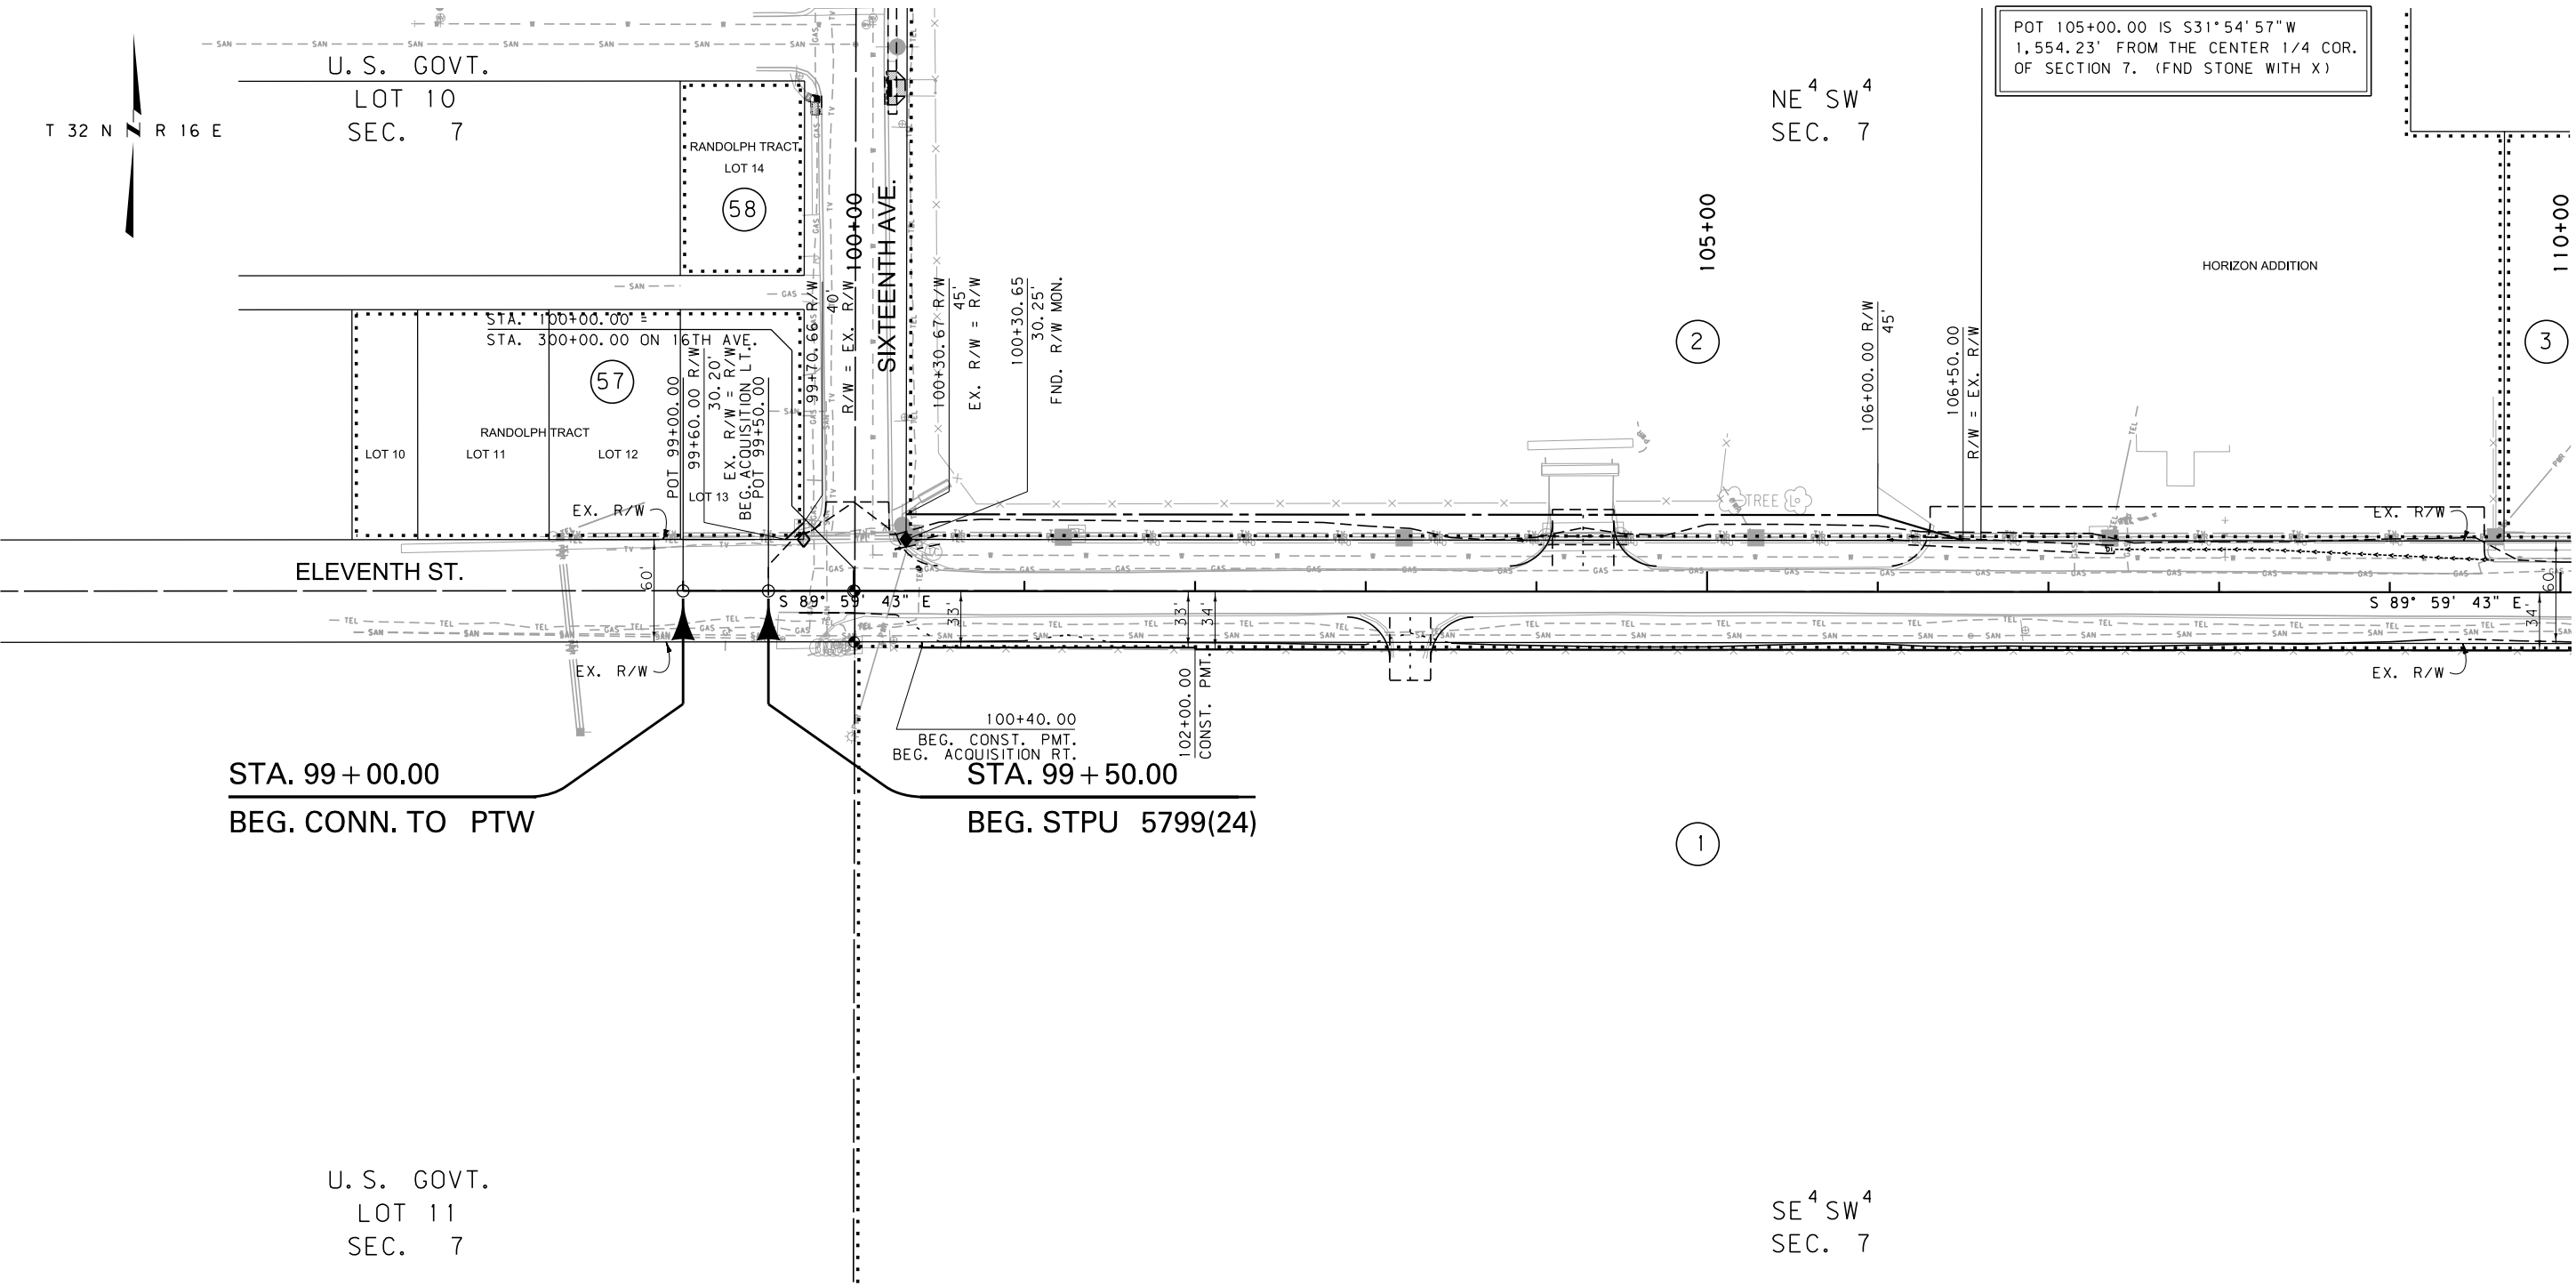

CONSTRUCTION LIMITS	
CUT SECTION	TOP OF CUT
TRANSITION	
TOE OF FILL	
BACKSLOPE LIMITS	
INCLUDE ROUNDING	
MAP REVISED	
FHWA/MDT APPROVAL	
6-21-11	
3	MDTA MONTANA DEPARTMENT OF TRANSPORTATION
2	1/9/2012
1	10:20:27 AM CPS-U1068

- NOTES:
1. THE PROPOSED R/W LINE WHERE A SPIRAL CURVE TRANSITION IS USED IS A CHORD RATHER THAN A CONCENTRIC CURVE.
 2. ALL STATIONS AND OFFSETS FOR R/W BREAKS ARE IN REFERENCE TO THE R/W BASELINE.

FOR EXISTING R/W RETRACEMENT, SEE CERTIFICATE OF SURVEY NUMBERS 583662, 583663 & 583664

GRID STATE PLANE COORDINATES

THIS IS A STATE PLANE COORDINATE PROJECT. ALL DIMENSIONS, DISTANCES AND AREAS ON THIS PROJECT ARE GRID, EXCEPT FOR THE EXISTING R/W WIDTH DIMENSION, WHICH IS RECORD.

THE COMBINATION SCALE FACTOR IS 0.99963135

MONTANA DEPARTMENT OF TRANSPORTATION

RIGHT OF WAY PLAN

HILL COUNTY


SCALE 1"=50'

0 50' 100' 150'

STATE	RIGHT OF WAY	SHEET NO.	TOTAL SHEETS
MONTANA		5	15
R/W ID.	STPU 5799 (29)		
PROJECT NO.	6859-029-000		

BLVD AV-16TH W-W 11TH ST-HAVRE

SEE SHEET NO. 2 FOR OWNERSHIP NAMES, ADDRESSES, AREAS, ETC.

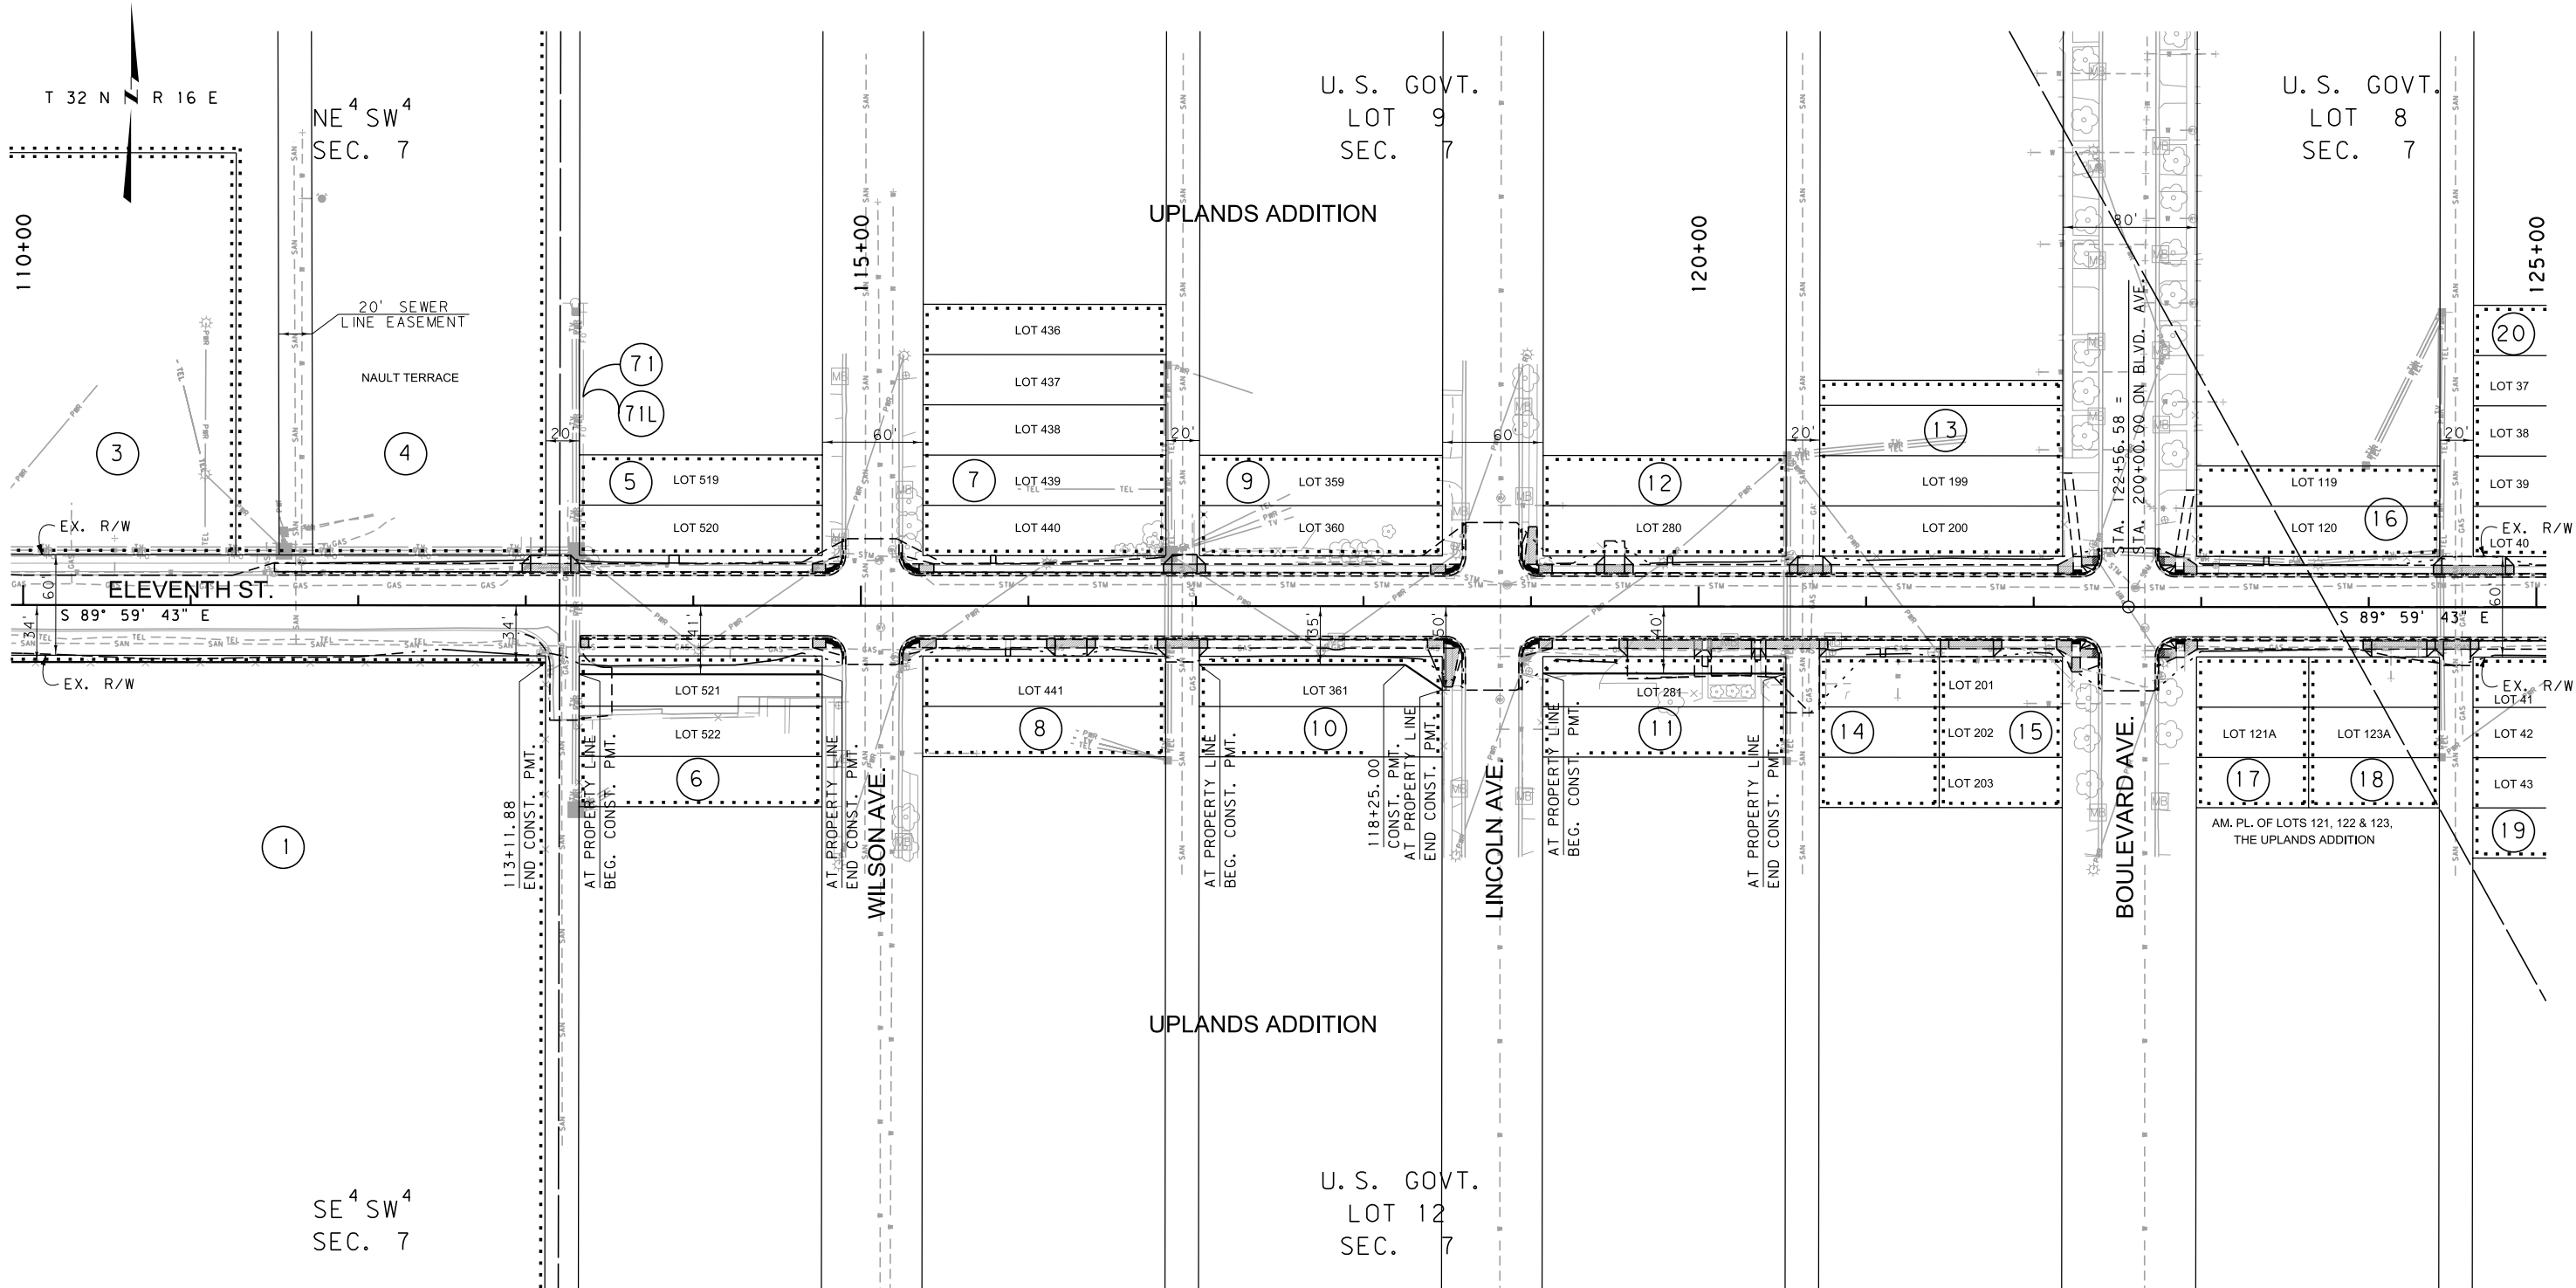

CONSTRUCTION LIMITS	MAP REVISED 12-6-11
CUT SECTION	
TRANSITION	
TOE OF FILL	
BACKSLOPE LIMITS INCLUDE ROUNDING	
	FHWA/MDT APPROVAL 6-21-11
3	MDT MONTANA DEPARTMENT OF TRANSPORTATION
2	1/9/2012
1	10:20:31 AM CPS-U1068

FOR EXISTING R/W RETRACEMENT, SEE
CERTIFICATE OF SURVEY NUMBERS
583662, 583663 & 583664

GRID STATE PLANE COORDINATES

THIS IS A STATE PLANE COORDINATE PROJECT. ALL DIMENSIONS, DISTANCES AND AREAS ON THIS PROJECT ARE GRID, EXCEPT FOR THE EXISTING R/W WIDTH DIMENSION, WHICH IS RECORD. THE COMBINATION SCALE FACTOR IS 0.99963135

NOTES:

1. THE PROPOSED R/W LINE WHERE A SPIRAL CURVE TRANSITION IS USED IS A CHORD RATHER THAN A CONCENTRIC CURVE.


2. ALL STATIONS AND OFFSETS FOR R/W BREAKS ARE IN REFERENCE TO THE R/W BASELINE.

MONTANA DEPARTMENT OF TRANSPORTATION
RIGHT OF WAY PLAN
HILL COUNTY
SCALE 1"=50'
0 50' 100' 150'

STATE	RIGHT OF WAY	SHEET NO.	TOTAL SHEETS
MONTANA		9	15
R/W ID.		STPU 5799 (29)	
PROJECT NO.		6859-029-000	

BLVD AV-16TH W-W 11TH ST-HAVRE

SEE SHEET NO. 2 FOR OWNERSHIP NAMES, ADDRESSES, AREAS, ETC.

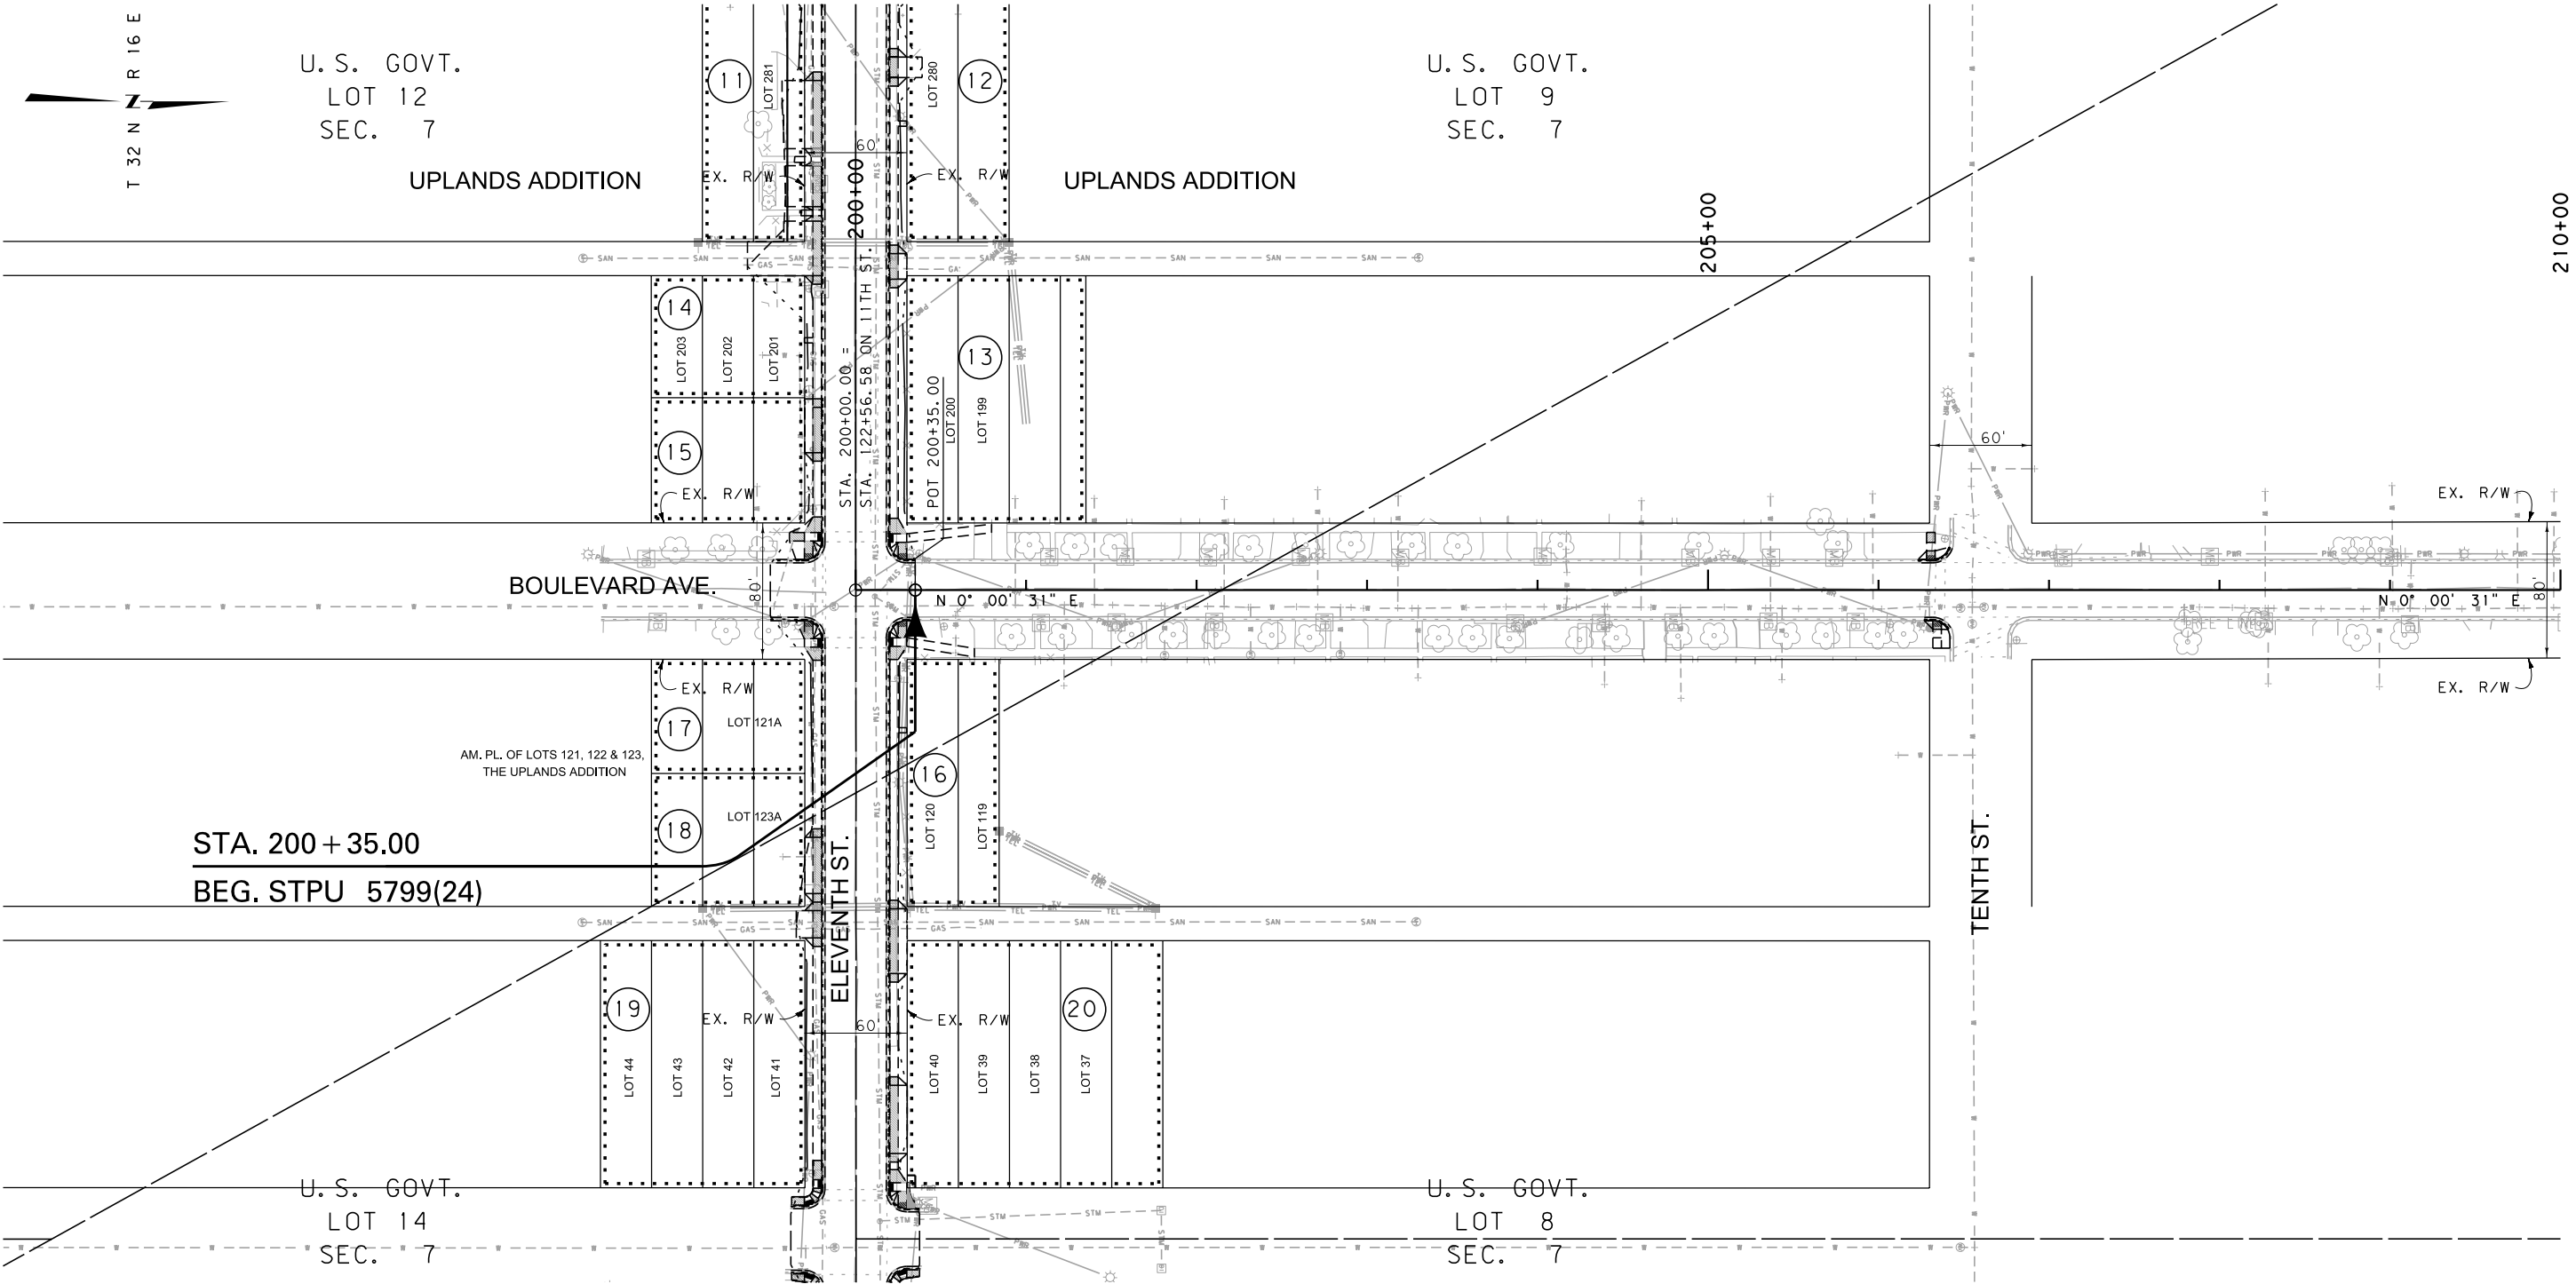

CONSTRUCTION LIMITS	MAP REVISED
CUT SECTION	
TRANSITION	
TOE OF FILL	
BACKSLOPE LIMITS INCLUDE ROUNDING	
	FHWA/MDT APPROVAL
	6-21-11
3	MDTA MONTANA DEPARTMENT OF TRANSPORTATION
2	1/9/2012
1	10:21:00 AM CPS-U1068

FOR EXISTING R/W RETRACEMENT, SEE
CERTIFICATE OF SURVEY NUMBERS
583662, 583663 & 583664

GRID STATE PLANE COORDINATES
THIS IS A STATE PLANE COORDINATE PROJECT. ALL
DIMENSIONS, DISTANCES AND AREAS ON THIS PROJECT
ARE GRID, EXCEPT FOR THE EXISTING R/W WIDTH
DIMENSION, WHICH IS RECORD.
THE COMBINATION SCALE FACTOR IS 0.99963135


NOTES:
1. THE PROPOSED R/W LINE WHERE A SPIRAL
CURVE TRANSITION IS USED IS A CHORD
RATHER THAN A CONCENTRIC CURVE.
2. ALL STATIONS AND OFFSETS FOR R/W BREAKS
ARE IN REFERENCE TO THE R/W BASELINE.

MONTANA DEPARTMENT OF TRANSPORTATION	
RIGHT OF WAY PLAN	
HILL COUNTY	
SCALE 1"=50'	
0 50' 100' 150'	

STATE	RIGHT OF WAY	SHEET	TOTAL
		NO.	SHEETS
MONTANA		11	15
R/W ID.		STPU 5799 (29)	
PROJECT NO.		6859-029-000	

BLVD AV-16TH W-W 11TH ST-HAVRE

SEE SHEET NO. 3 FOR OWNERSHIP NAMES, ADDRESSES, AREAS, ETC.

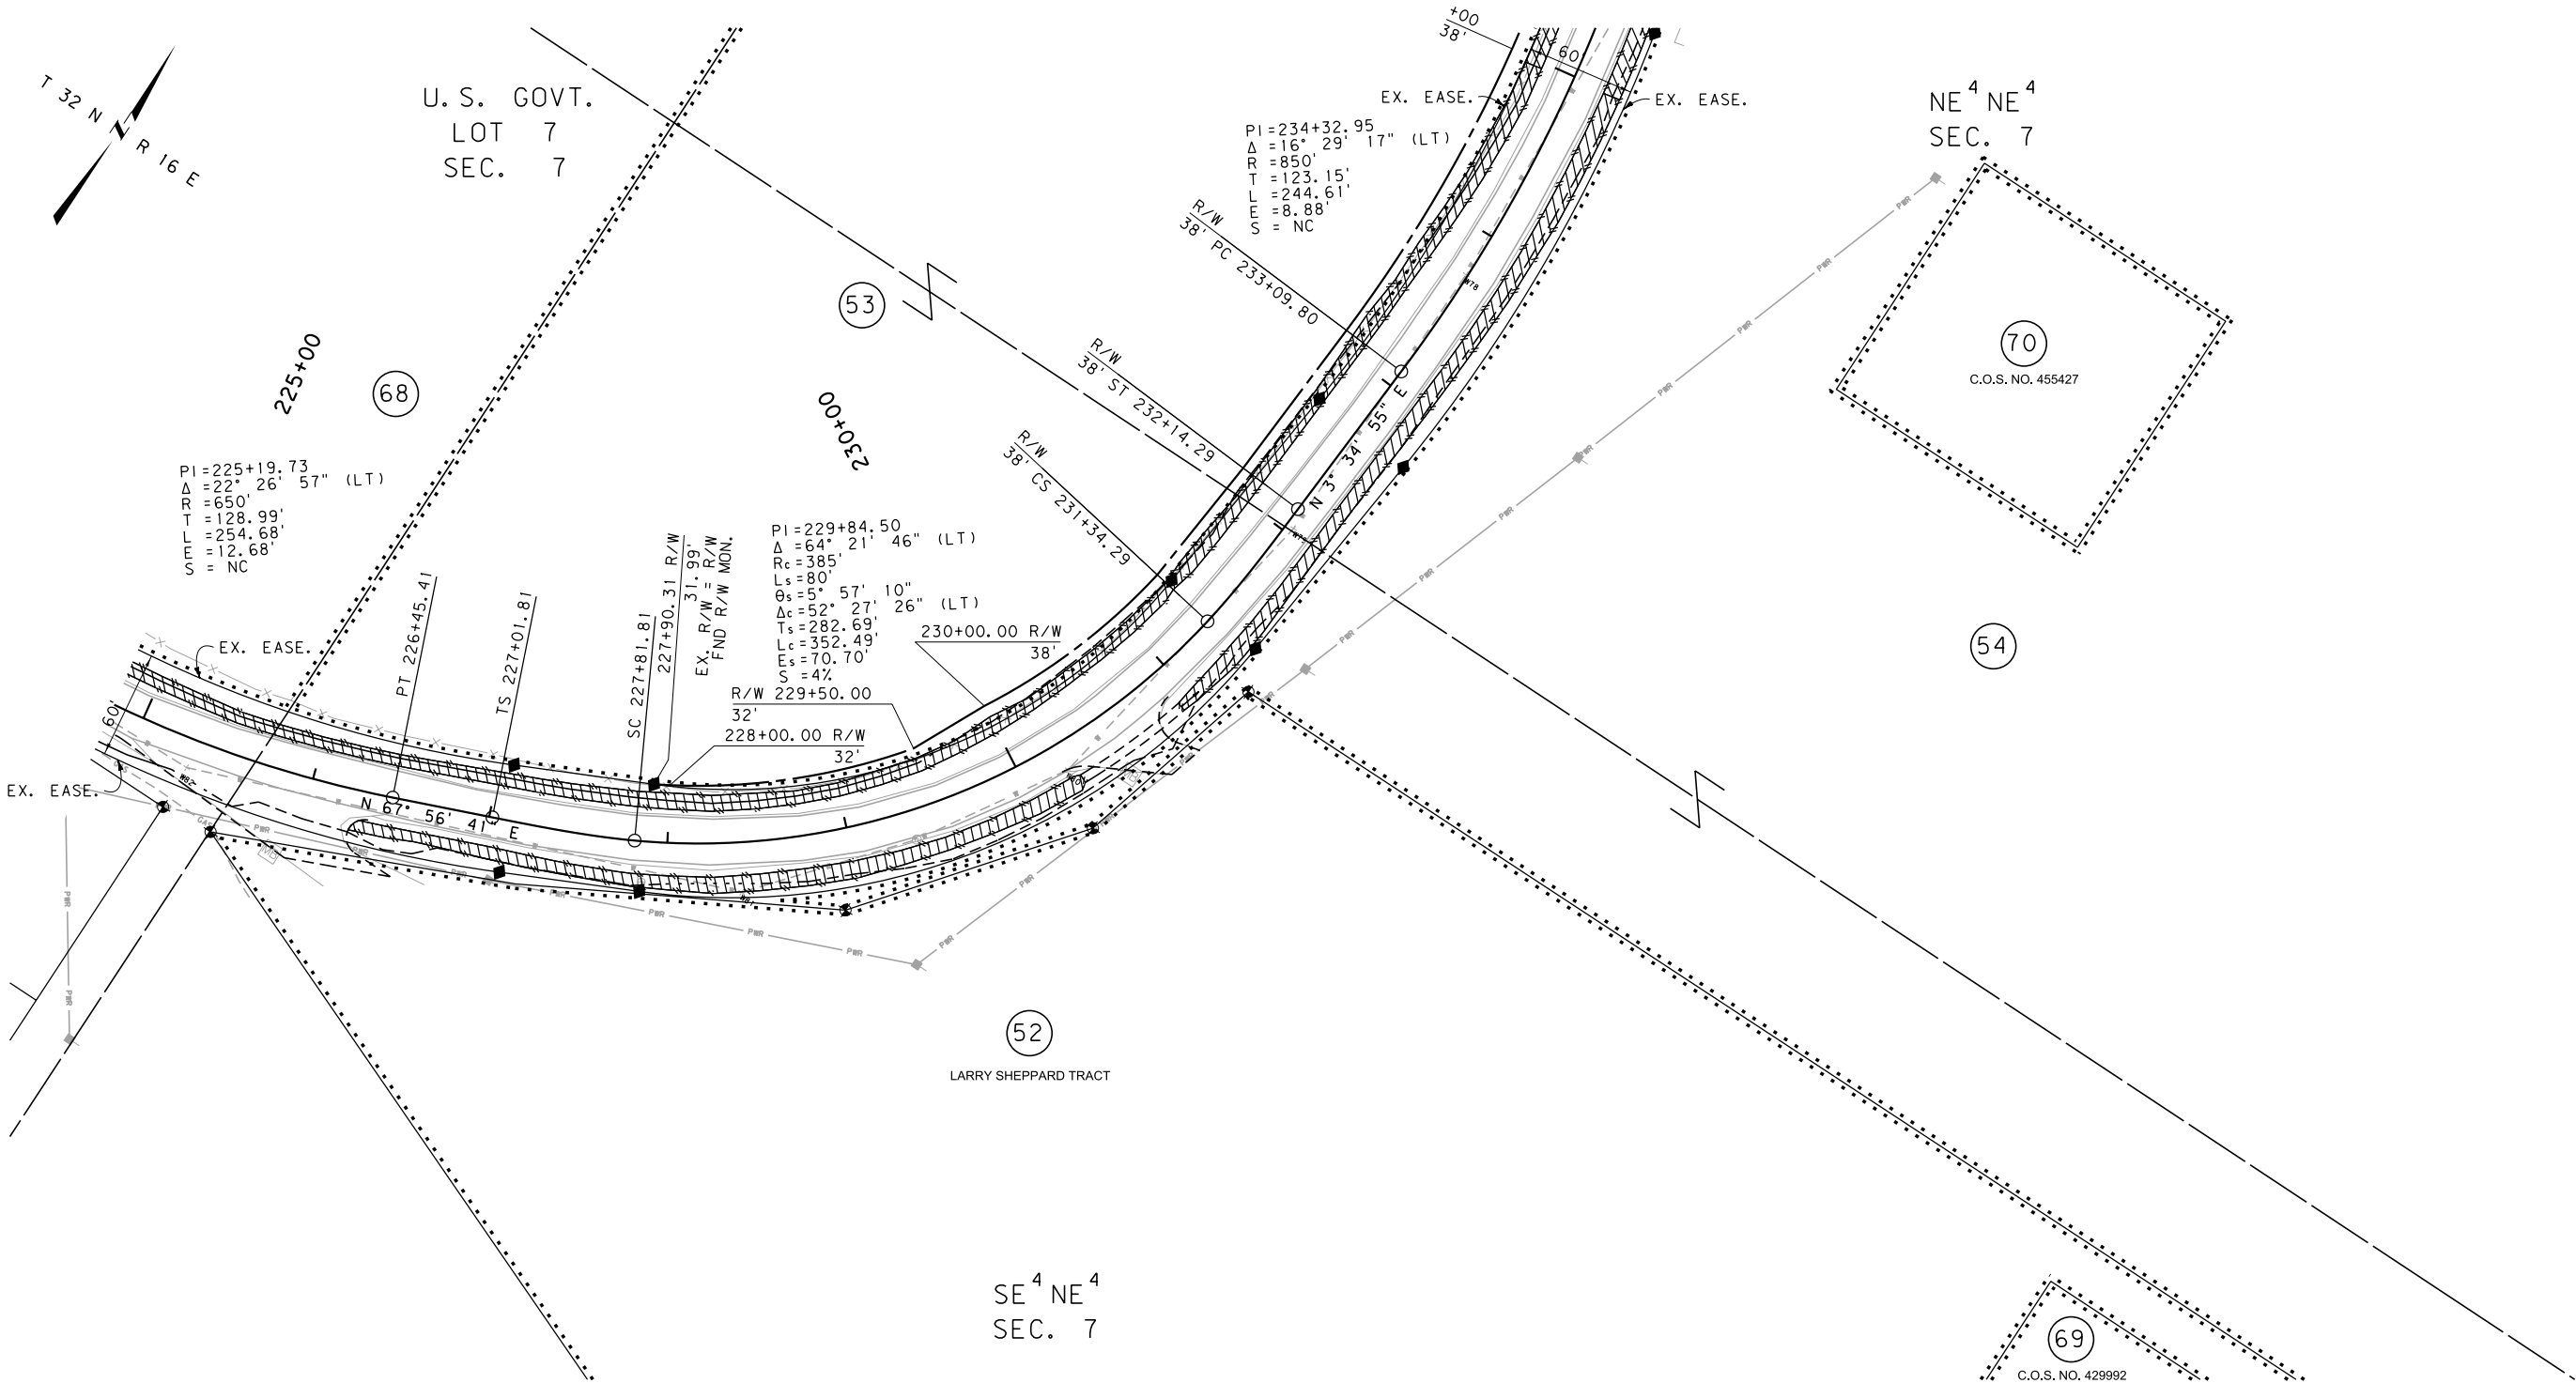

CONSTRUCTION LIMITS		MAP REVISED	
CUT SECTION	TOP OF CUT		
TRANSITION			
TOE OF FILL			
BACKSLOPE LIMITS INCLUDE ROUNDING		FHWA/MDT APPROVAL 6-21-11	
3	MDT MONTANA DEPARTMENT OF TRANSPORTATION	c:\dgn\6859000\ropln003.dgn	
2		1/9/2012	
1		10:21:19 AM CPS-U1068	

- NOTES:
1. THE PROPOSED R/W LINE WHERE A SPIRAL CURVE TRANSITION IS USED IS A CHORD RATHER THAN A CONCENTRIC CURVE.
 2. ALL STATIONS AND OFFSETS FOR R/W BREAKS ARE IN REFERENCE TO THE R/W BASELINE.

FOR EXISTING R/W RETRACEMENT, SEE
CERTIFICATE OF SURVEY NUMBERS
583662, 583663 & 583664

GRID STATE PLANE COORDINATES


THIS IS A STATE PLANE COORDINATE PROJECT. ALL DIMENSIONS, DISTANCES AND AREAS ON THIS PROJECT ARE GRID, EXCEPT FOR THE EXISTING R/W WIDTH DIMENSION, WHICH IS RECORD.
THE COMBINATION SCALE FACTOR IS 0.99963135

MONTANA DEPARTMENT OF TRANSPORTATION	
RIGHT OF WAY PLAN	
HILL COUNTY	
SCALE 1" = 50'	
0 50' 100' 150'	

STATE	RIGHT OF WAY	SHEET	TOTAL
MONTANA		NO.	SHEETS
		12	15
R/W ID.	STPU 5799 (29)		
PROJECT NO.	6859-029-000		

BLVD AV-16TH W-W 11TH ST-HAVRE

SEE SHEET NO. 3 FOR OWNERSHIP NAMES, ADDRESSES, AREAS, ETC.

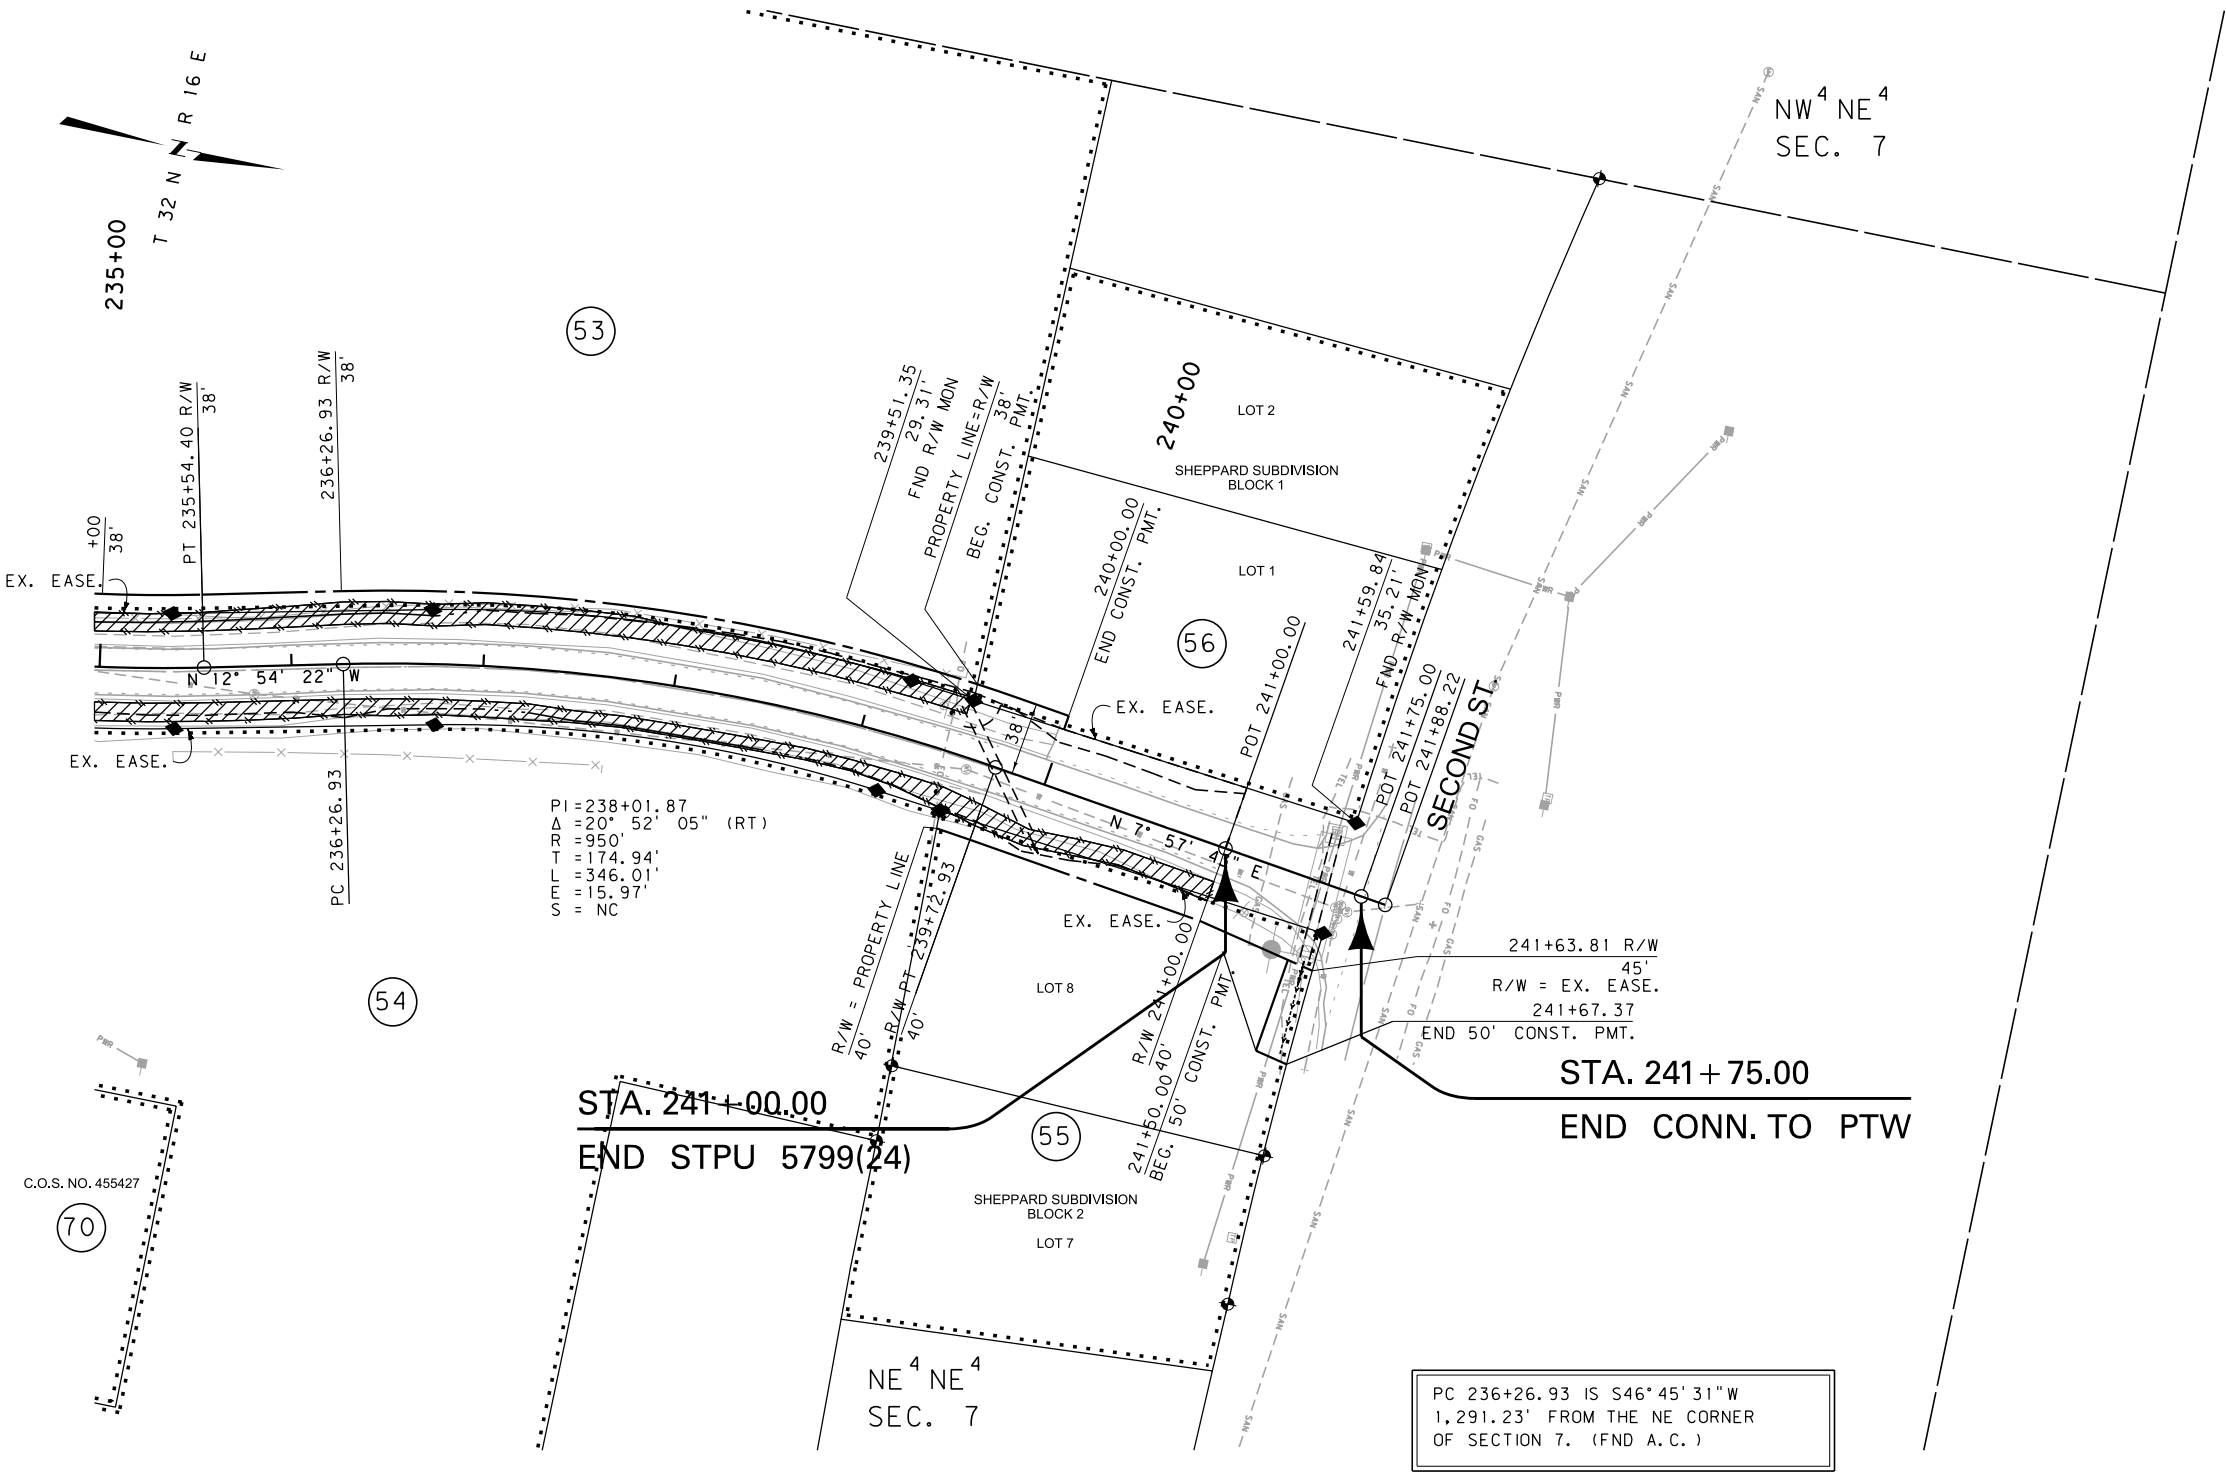

CONSTRUCTION LIMITS	MAP REVISED 12-2-11
CUT SECTION	
TRANSITION	
TOE OF FILL	
BACKSLOPE LIMITS INCLUDE ROUNDING	
	FHWA/MDT APPROVAL 6-21-11
3	MDT MONTANA DEPARTMENT OF TRANSPORTATION
2	1/9/2012
1	10:21:23 AM CPS-U1068

- NOTES:
1. THE PROPOSED R/W LINE WHERE A SPIRAL CURVE TRANSITION IS USED IS A CHORD RATHER THAN A CONCENTRIC CURVE.
 2. ALL STATIONS AND OFFSETS FOR R/W BREAKS ARE IN REFERENCE TO THE R/W BASELINE.

FOR EXISTING R/W RETRACEMENT, SEE
CERTIFICATE OF SURVEY NUMBERS
583662, 583663 & 583664

GRID STATE PLANE COORDINATES


THIS IS A STATE PLANE COORDINATE PROJECT. ALL DIMENSIONS, DISTANCES AND AREAS ON THIS PROJECT ARE GRID, EXCEPT FOR THE EXISTING R/W WIDTH DIMENSION, WHICH IS RECORD. THE COMBINATION SCALE FACTOR IS 0.99963135

MONTANA DEPARTMENT OF TRANSPORTATION	
RIGHT OF WAY PLAN	
HILL COUNTY	
SCALE 1"=50'	
0	50' 100' 150'

STATE	RIGHT OF WAY	SHEET NO.	TOTAL SHEETS
MONTANA		13	15
R/W ID.		STPU 5799 (29)	
PROJECT NO.		6859-029-000	

BLVD AV-16TH W-W 11TH ST-HAVRE

SEE SHEET NO. 2-3 FOR OWNERSHIP NAMES, ADDRESSES, AREAS, ETC.

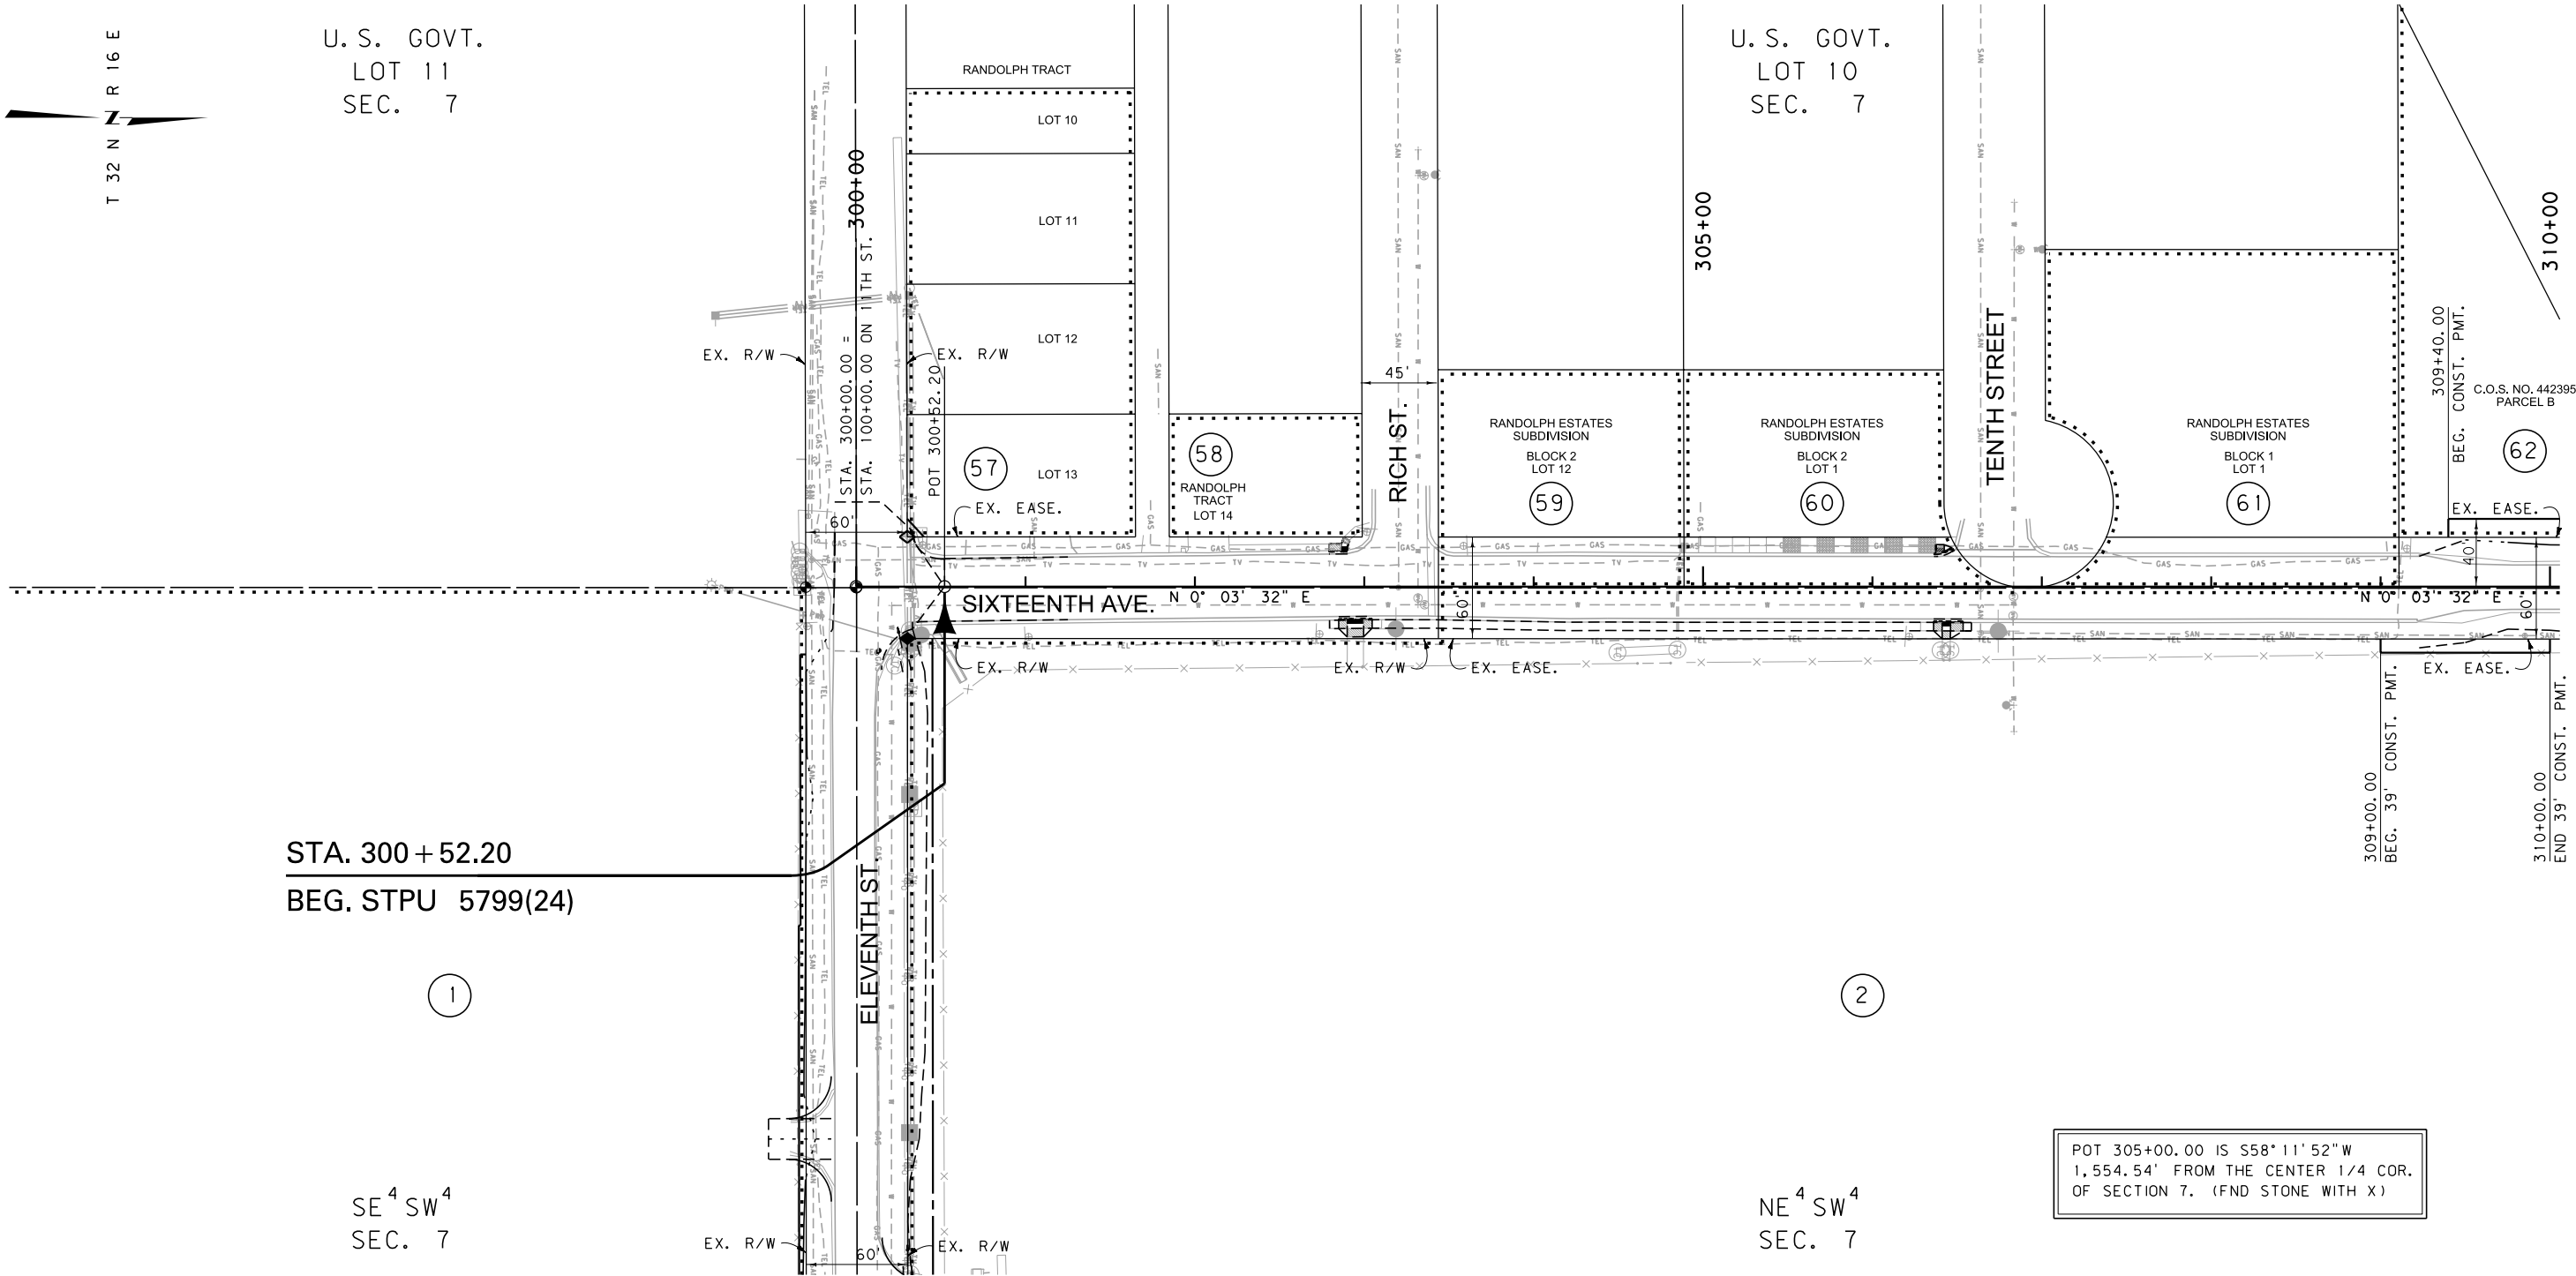

STA. 300 + 52.20
BEG. STPU 5799(24)

SE⁴SW⁴
SEC. 7

NE⁴SW⁴
SEC. 7

CONSTRUCTION LIMITS	MAP REVISED 1-9-12
CUT SECTION	
TRANSITION	
TOE OF FILL	
BACKSLOPE LIMITS INCLUDE ROUNDING	FHWA/MDT APPROVAL 6-21-11
3	MDTA MONTANA DEPARTMENT OF TRANSPORTATION
2	1/9/2012
1	10:21:35 AM CPS-U1068

FOR EXISTING R/W RETRACEMENT, SEE
CERTIFICATE OF SURVEY NUMBERS
583662, 583663 & 583664

GRID STATE PLANE COORDINATES
THIS IS A STATE PLANE COORDINATE PROJECT. ALL
DIMENSIONS, DISTANCES AND AREAS ON THIS PROJECT
ARE GRID, EXCEPT FOR THE EXISTING R/W WIDTH
DIMENSION, WHICH IS RECORD.
THE COMBINATION SCALE FACTOR IS 0.99963135


NOTES:
1. THE PROPOSED R/W LINE WHERE A SPIRAL
CURVE TRANSITION IS USED IS A CHORD
RATHER THAN A CONCENTRIC CURVE.
2. ALL STATIONS AND OFFSETS FOR R/W BREAKS
ARE IN REFERENCE TO THE R/W BASELINE.

MONTANA DEPARTMENT OF TRANSPORTATION	
RIGHT OF WAY PLAN	
HILL COUNTY	
SCALE 1" = 50'	
0 50' 100' 150'	

STATE	RIGHT OF WAY	SHEET	TOTAL
		NO.	SHEETS
MONTANA		14	15
R/W ID.		STPU 5799 (29)	
PROJECT NO.		6859-029-000	

BLVD AV-16TH W-W 11TH ST-HAVRE

SEE SHEET NO. 2-3 FOR OWNERSHIP NAMES, ADDRESSES, AREAS, ETC.

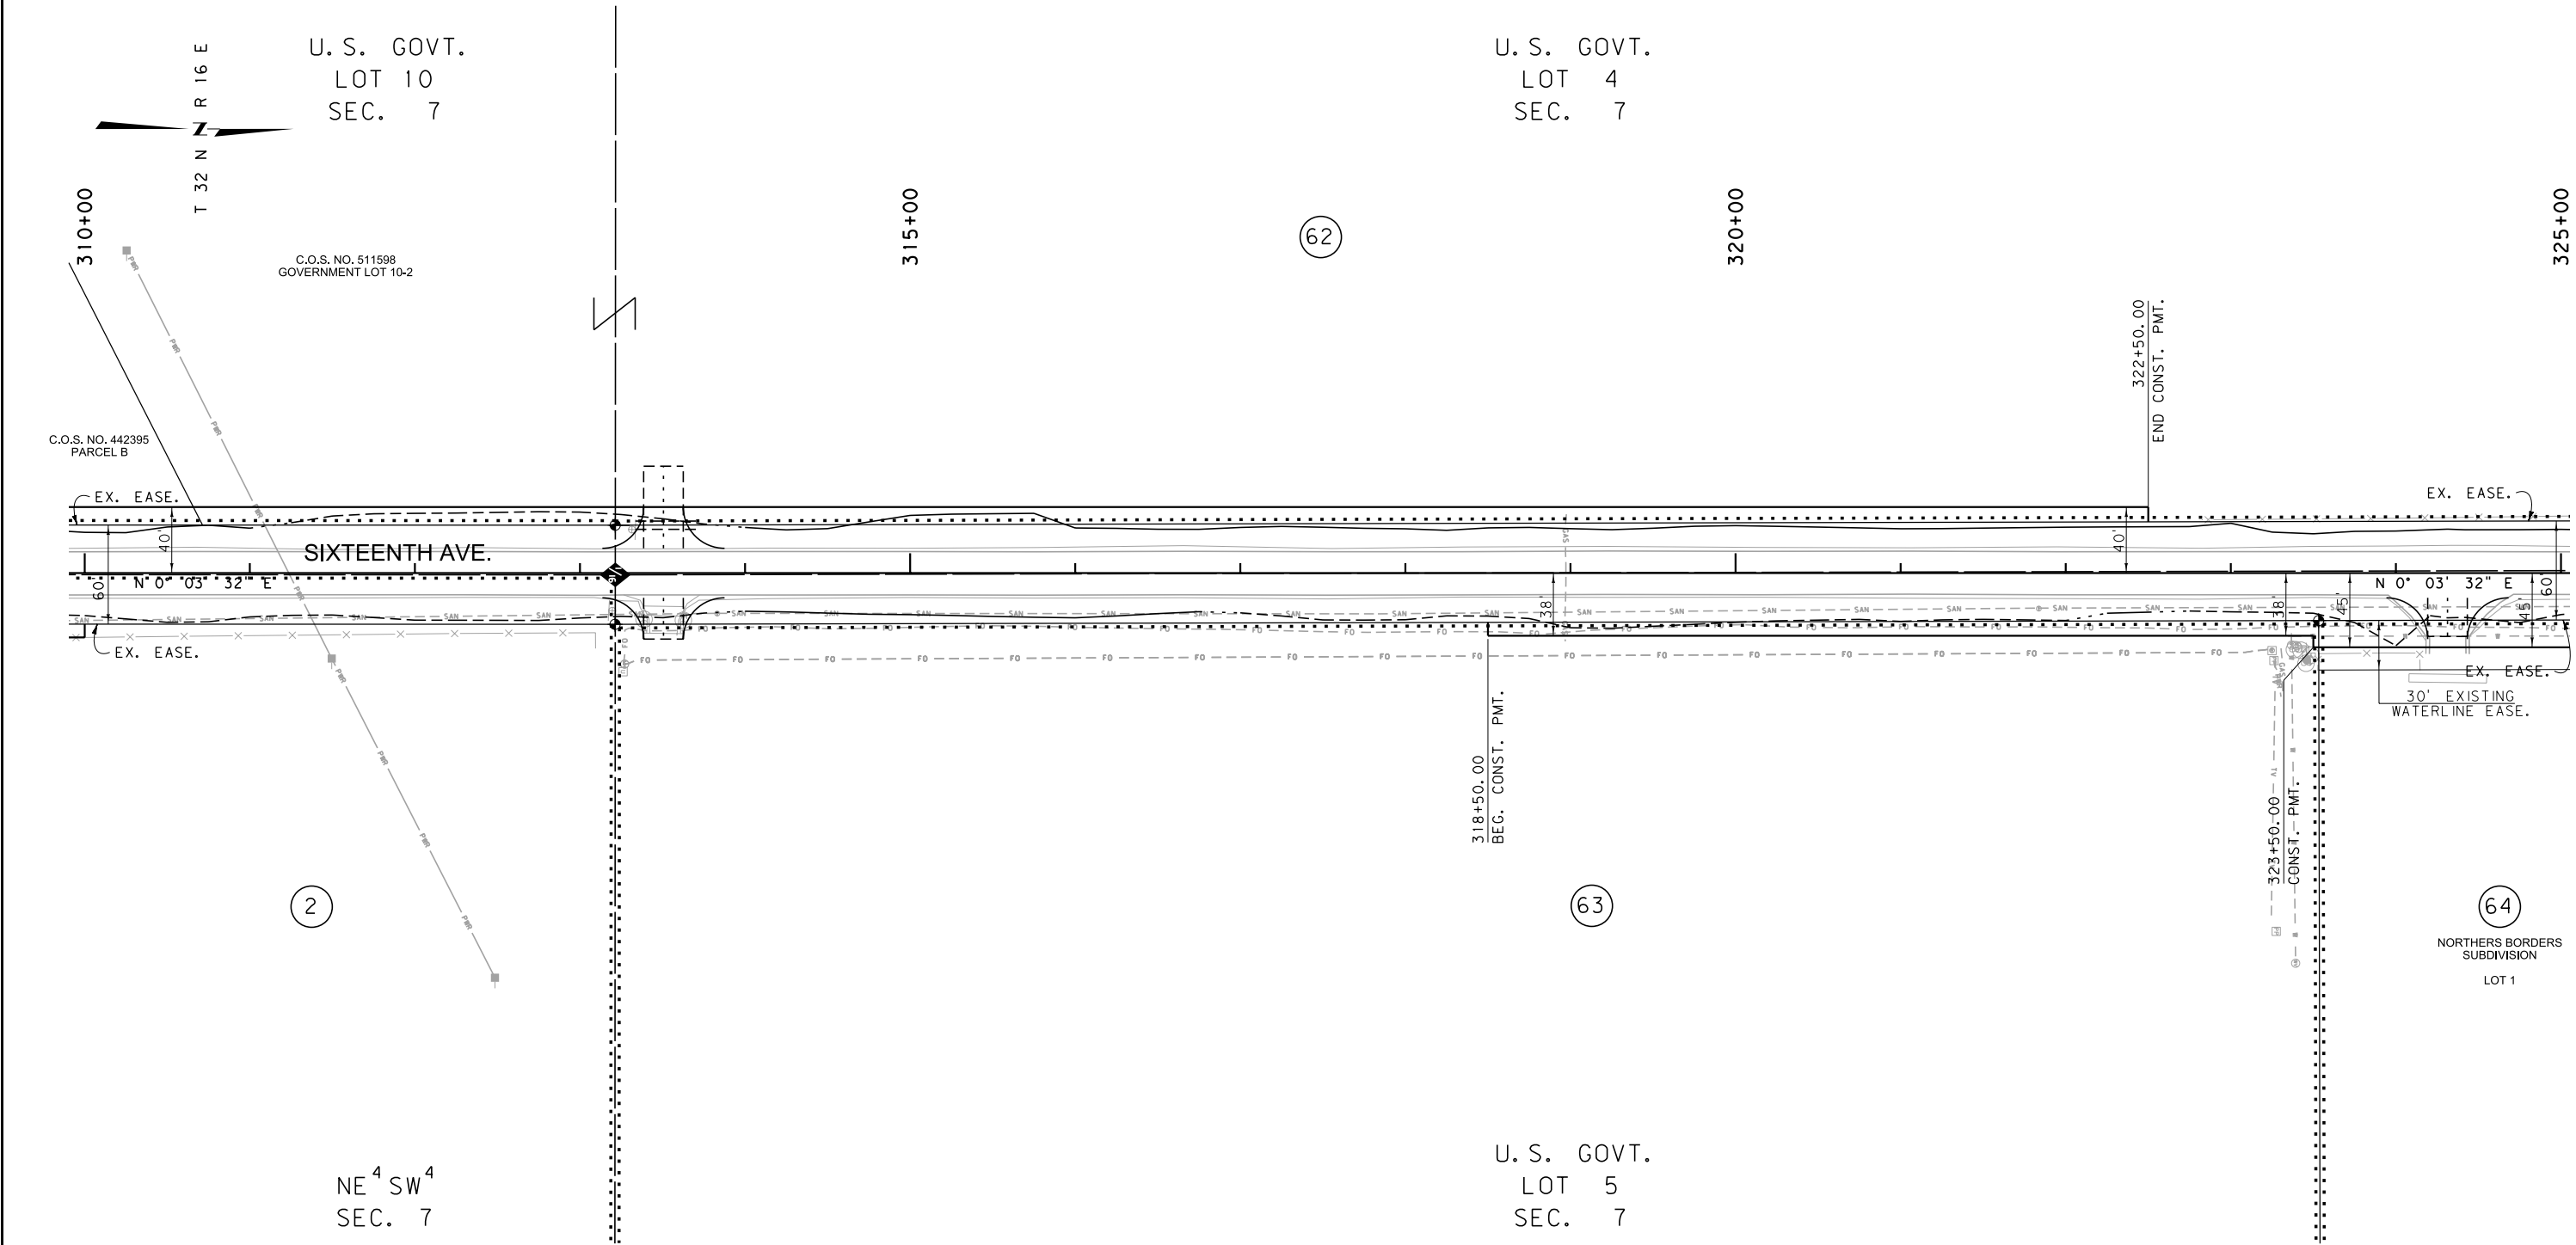

CONSTRUCTION LIMITS	MAP REVISED 8-30-11
CUT SECTION	_____
TRANSITION	_____
TOE OF FILL	_____
BACKSLOPE LIMITS INCLUDE ROUNDING	_____
FHWA/MDT APPROVAL 6-21-11	
3	c:\dgn\6859000\rop\h004.dgn
2	1/9/2012
1	10:21:39 AM CPS-U1068

MDT MONTANA DEPARTMENT OF TRANSPORTATION

- NOTES:
1. THE PROPOSED R/W LINE WHERE A SPIRAL CURVE TRANSITION IS USED IS A CHORD RATHER THAN A CONCENTRIC CURVE.
 2. ALL STATIONS AND OFFSETS FOR R/W BREAKS ARE IN REFERENCE TO THE R/W BASELINE.

FOR EXISTING R/W RETRACEMENT, SEE
CERTIFICATE OF SURVEY NUMBERS
583662, 583663 & 583664

GRID STATE PLANE COORDINATES

THIS IS A STATE PLANE COORDINATE PROJECT. ALL DIMENSIONS, DISTANCES AND AREAS ON THIS PROJECT ARE GRID, EXCEPT FOR THE EXISTING R/W WIDTH DIMENSION, WHICH IS RECORD. THE COMBINATION SCALE FACTOR IS 0.99963135

MONTANA DEPARTMENT OF TRANSPORTATION

RIGHT OF WAY PLAN

HILL COUNTY


SCALE 1"=50'

0 50' 100' 150'

STATE	RIGHT OF WAY	SHEET	TOTAL
		NO.	SHEETS
MONTANA		15	15
R/W ID.		STPU 5799 (29)	
PROJECT NO.		6859-029-000	

BLVD AV-16TH W-W 11TH ST-HAVRE

SEE SHEET NO. 3 FOR OWNERSHIP NAMES, ADDRESSES, AREAS, ETC.

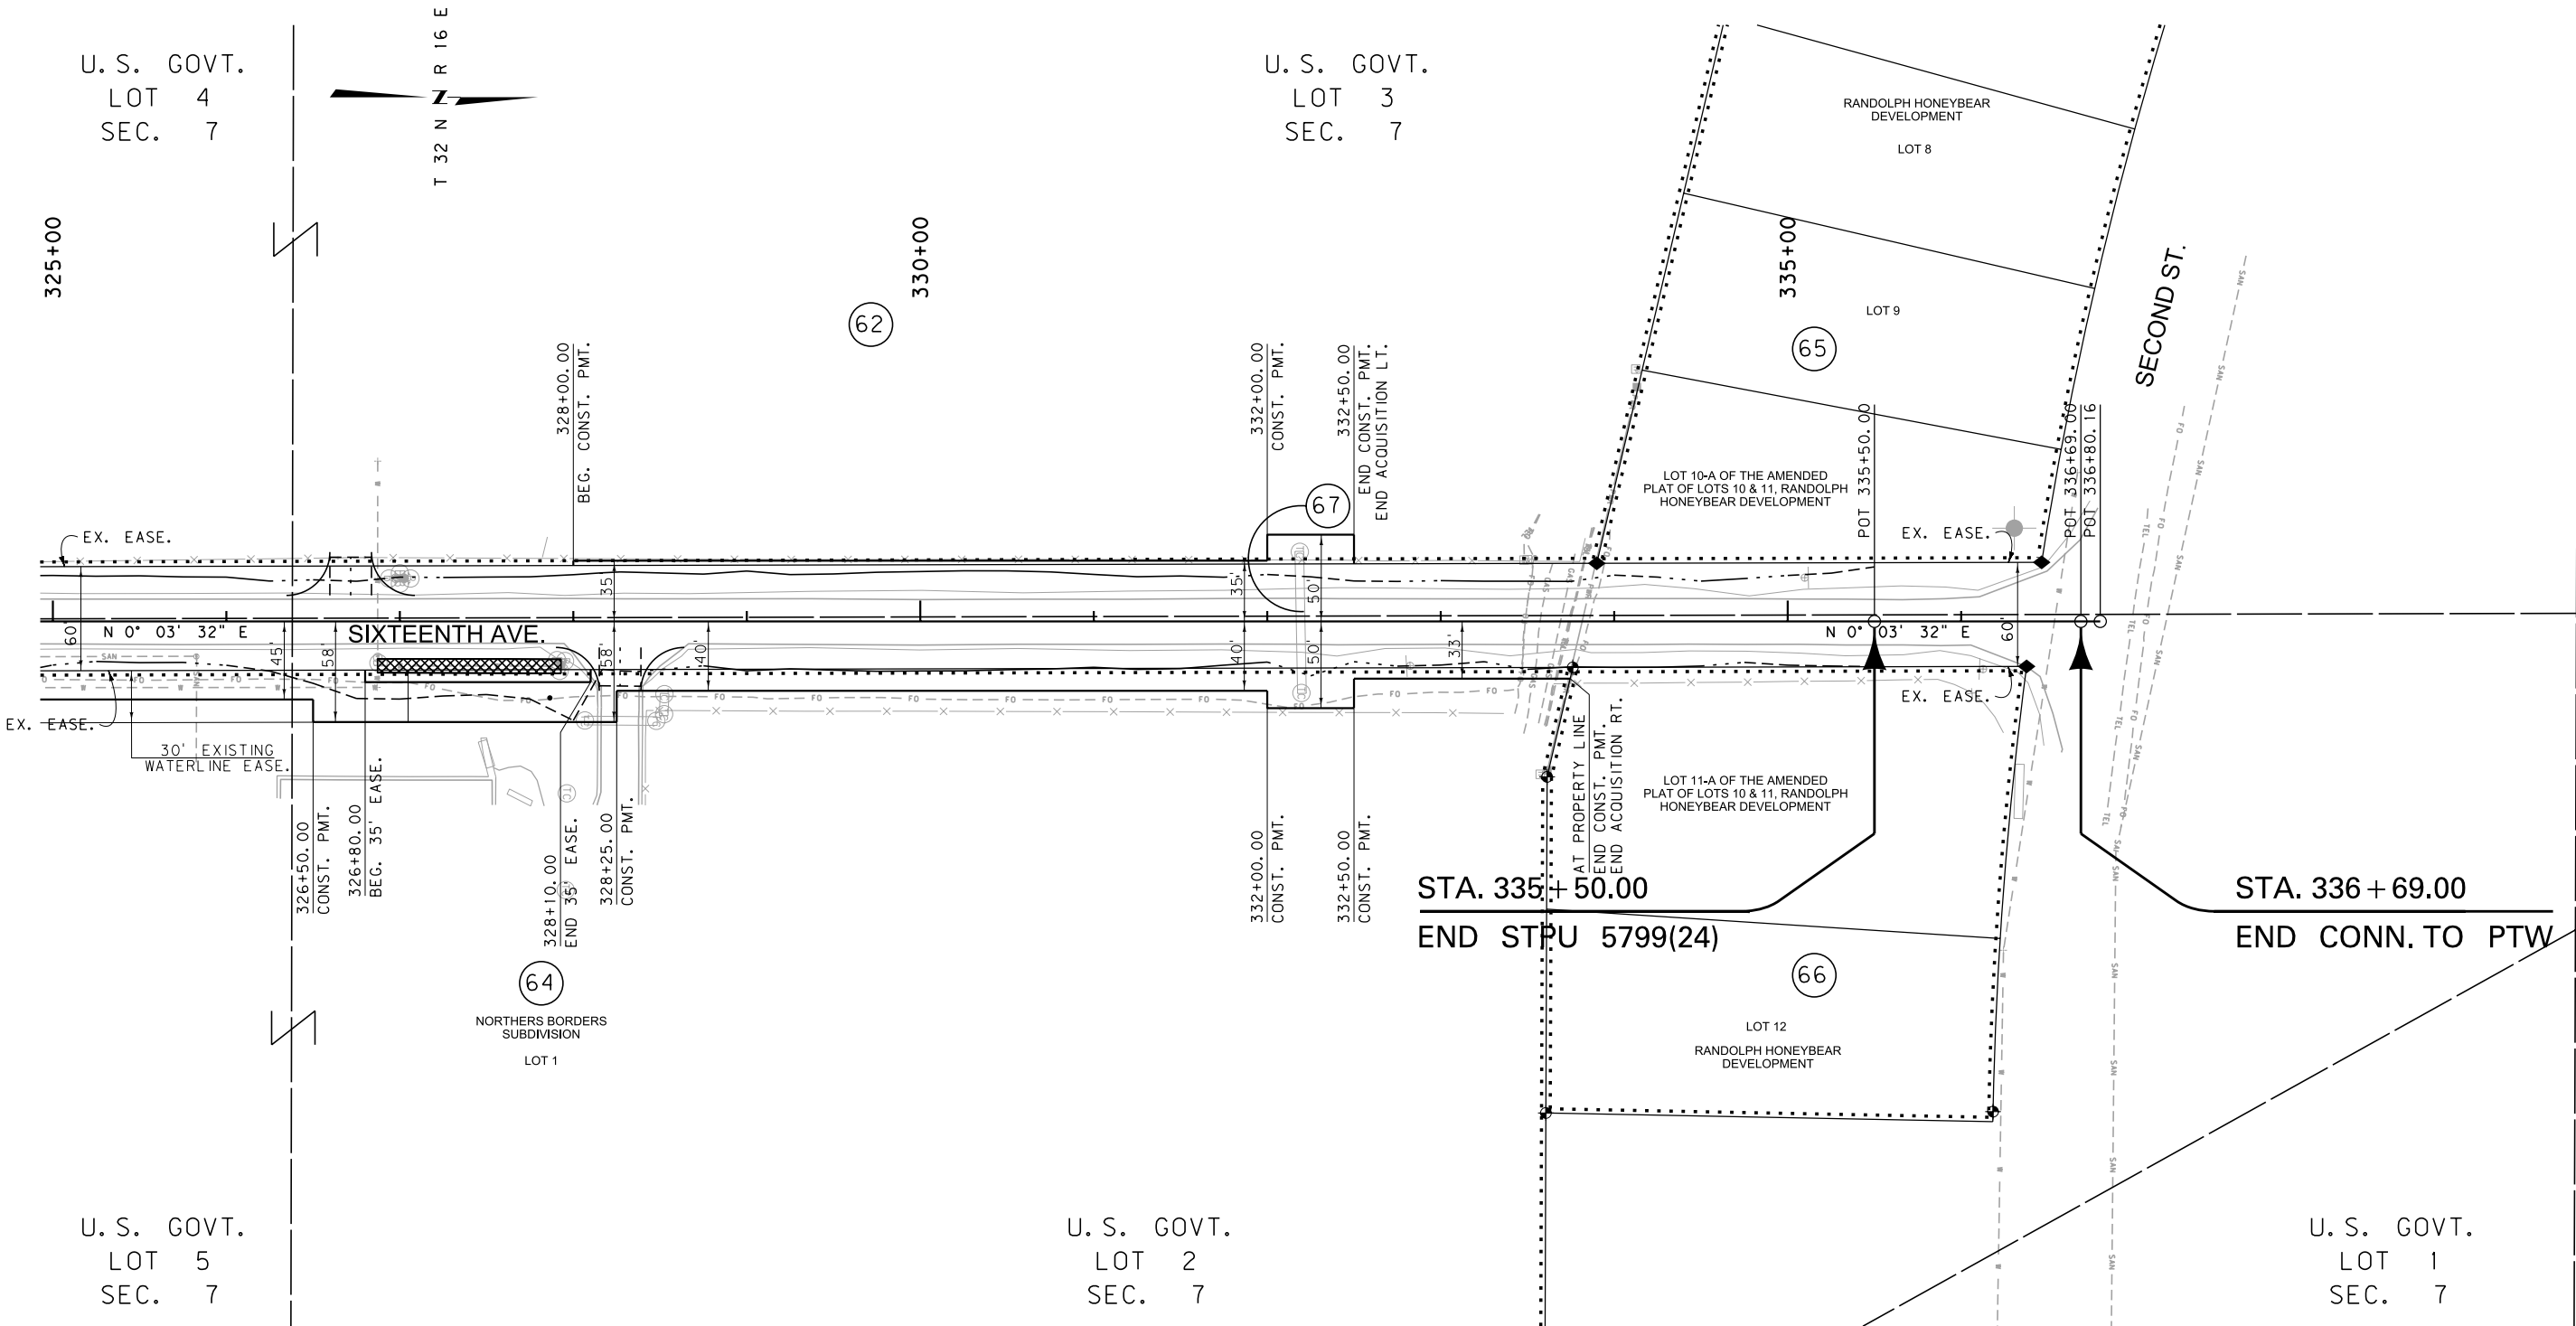

CONSTRUCTION LIMITS		MAP REVISED 8-30-11	
CUT SECTION	TOP OF CUT		
TRANSITION			
TOE OF FILL			
BACKSLOPE LIMITS			
INCLUDE ROUNDING			
FHWA/MDT APPROVAL		6-21-11	
3	MDTA	MONTANA DEPARTMENT	c:\dgn\6859000\ropln004.dgn
2		OF TRANSPORTATION	1/9/2012
1			10:21:44 AM CPS-U1068

- NOTES:
1. THE PROPOSED R/W LINE WHERE A SPIRAL CURVE TRANSITION IS USED IS A CHORD RATHER THAN A CONCENTRIC CURVE.
 2. ALL STATIONS AND OFFSETS FOR R/W BREAKS ARE IN REFERENCE TO THE R/W BASELINE.

FOR EXISTING R/W RETRACEMENT, SEE
CERTIFICATE OF SURVEY NUMBERS
583662, 583663 & 583664

GRID STATE PLANE COORDINATES

THIS IS A STATE PLANE COORDINATE PROJECT. ALL DIMENSIONS, DISTANCES AND AREAS ON THIS PROJECT ARE GRID, EXCEPT FOR THE EXISTING R/W WIDTH DIMENSION, WHICH IS RECORD. THE COMBINATION SCALE FACTOR IS 0.99963135

MONTANA DEPARTMENT OF TRANSPORTATION

RIGHT OF WAY PLAN

HILL COUNTY

SCALE 1"=50'

0 50' 100' 150'