

PLANS

NOT

TO


SCALE

STATE	RIGHT OF WAY ID.	SHEET NO.	TOTAL SHEETS
MONTANA	STFU 8009(2)	1	7
PROJECT NUMBER 4363-002			
STOWER ST - MILES CITY			

MONTANA DEPARTMENT OF TRANSPORTATION


RIGHT OF WAY PLAN OF FEDERAL AID PROJECT STPU 8009(2) STOWER ST - MILES CITY CUSTER COUNTY

0.80 Kilometers

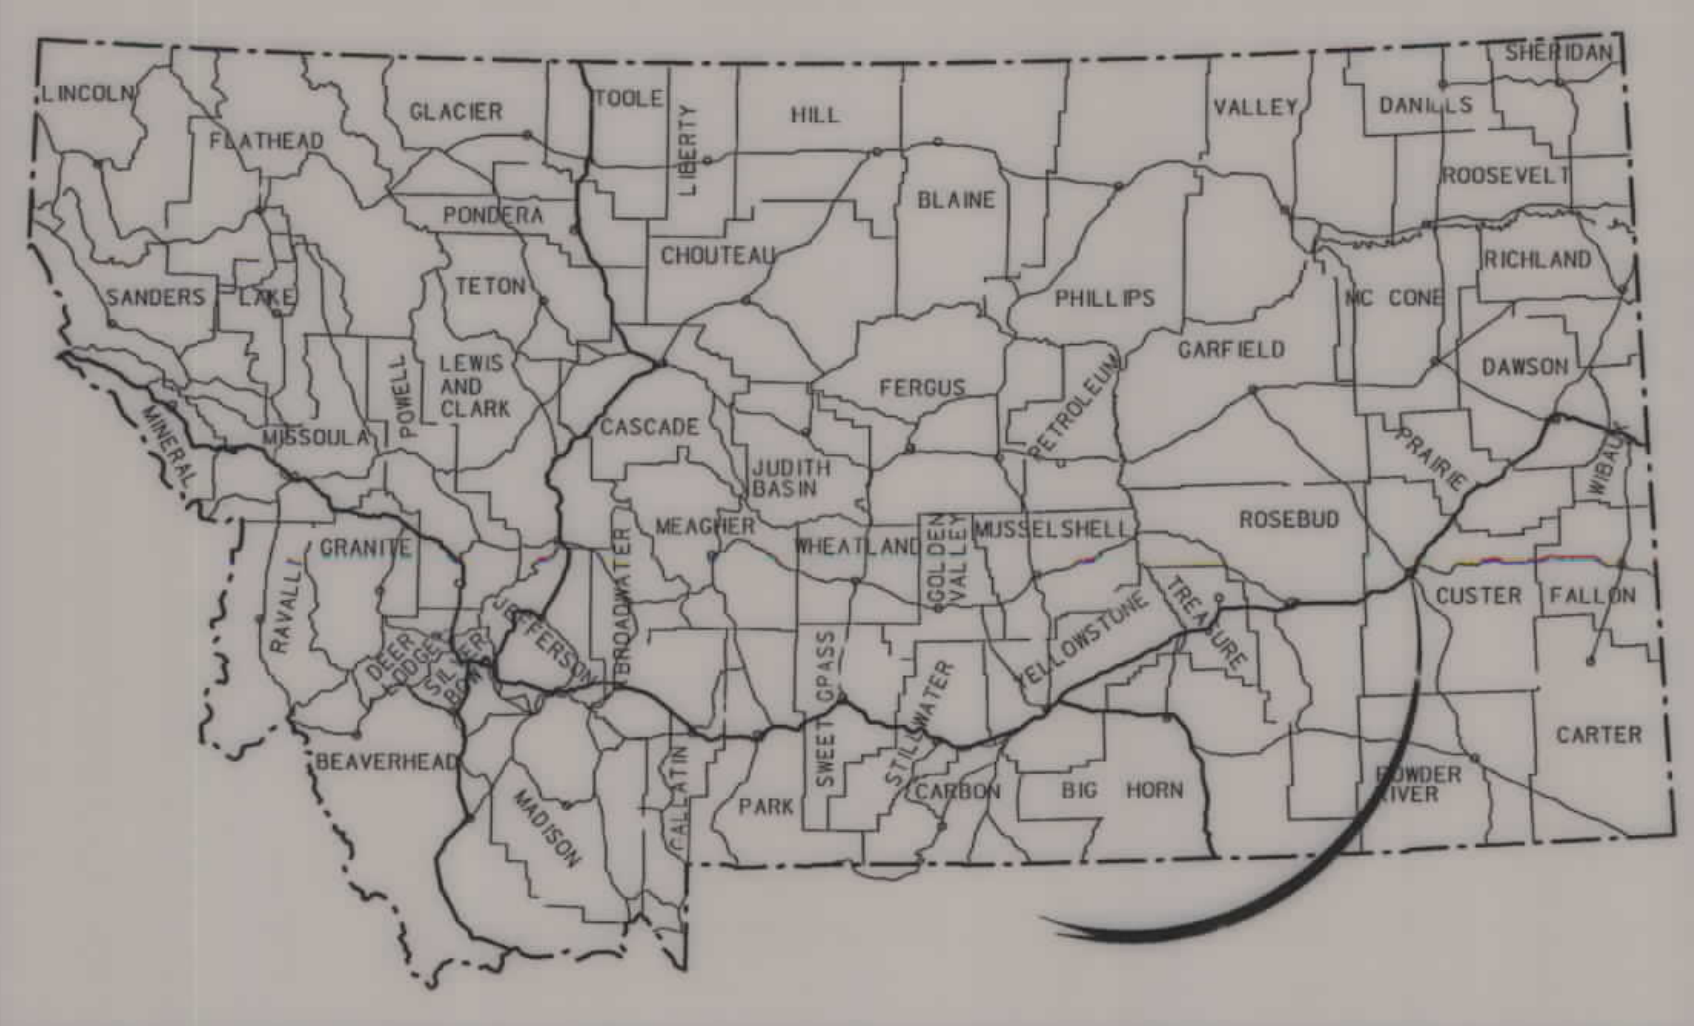

CONVENTIONAL SIGNS

- PROPOSED RIGHT OF WAY LINE
- EXISTING RIGHT OF WAY LINE
- RAILROAD RIGHT OF WAY LINE
- RIGHT OF WAY BASELINE
- STK'D CENTERLINE
- SECTION LINE
- OWNERSHIP BOUNDARY
- FULL ACCESS CONTROL
- LIMITED ACCESS CONTROL
- EXISTING ACCESS CONTROL
- PRESENT TRAVELED WAY (P.T.W.)
- FENCE LINE
- EXISTING GUARDRAIL
- PROPOSED GUARDRAIL
- GATE IN FENCE
- CATTLE GUARD: EXIST. - PROPOSED
- SECTION CORNER
- 1/4 SECTION CORNER
- CLOSING CORNER
- MEANDER CORNER
- CENTER OF SECTION
- RIGHT OF WAY MONUMENT
- PROPERTY CORNER PIN
- POWER POLE IN PLACE
- TELEPHONE POLE IN PLACE
- TELEGRAPH POLE IN PLACE
- LIGHT POLE
- PROPOSED CULVERT
- EXISTING CULVERT
- OUTLET DITCH
- INLET DITCH
- EXISTING DITCH
- CHANNEL CHANGES
- DITCH BLOCK
- RIPRAP
- BRIDGES
- RAILROADS
- PARCEL NUMBERS
- APPROACH: EXIST.- PROPOSED

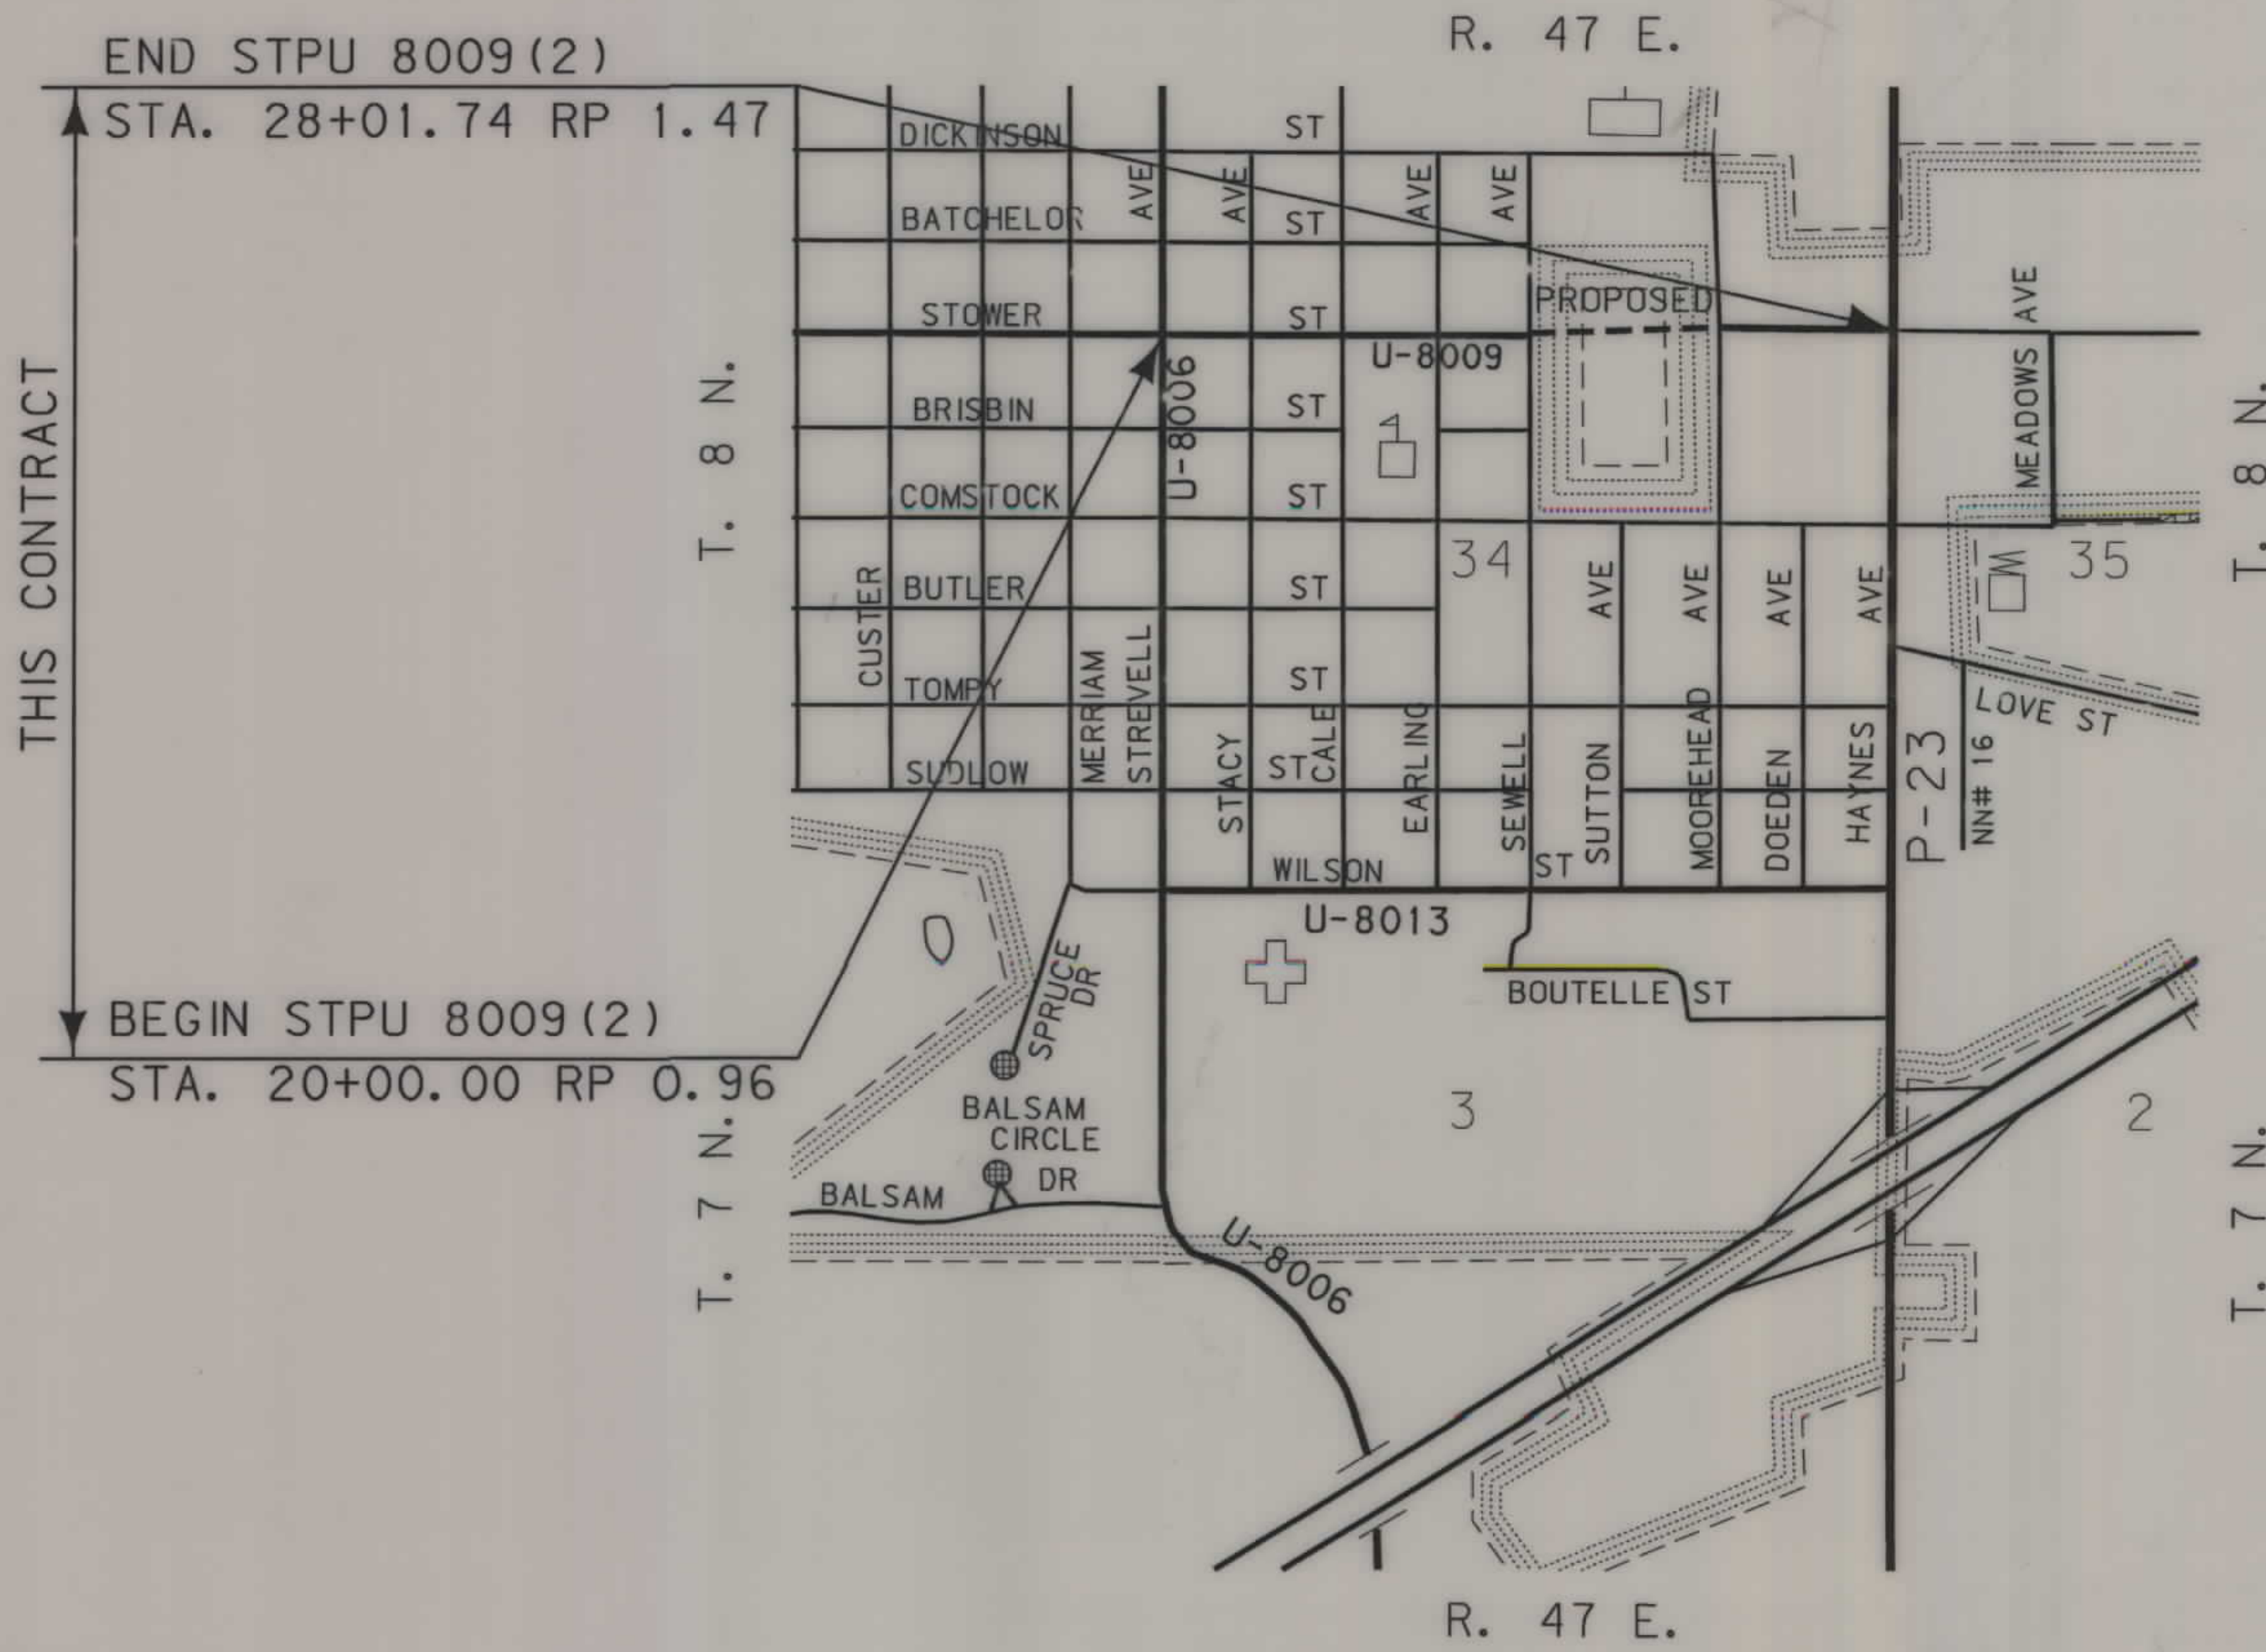

SEE SHEET NO. 2 FOR OWNERSHIP NAMES, ADDRESSES, AREAS, ETC.

FOR APPRAISAL ONLY

NOTES: 1. ALL MEASUREMENTS ARE METRIC EXCEPT AS NOTED

RDROW

MONTANA CADD

3
2
1

STPU 8009(2) SHEET 1 OF 7

* FOR APPRAISAL ONLY UNDER PE

FWHAMDT APPROVAL * 5-5-03

MAP REVISED

ASSOCIATED PROJECT ID.

RELATED PROJECTS



RDROW

...\\4363R00WN00 I.DG1
05/08/03
03:24:54 PM
3
2
U0679

OWNERSHIP																			
PARCEL	NAME	ADDRESS	TOTAL	AREA	GROSS R/W AREA		EX. EASE. AREA		NET AREA		REMAINDER				CONST. PMT. AREA		EASE. AREA		SHEET NO.
			METRIC	ENGLISH	METRIC	ENGLISH	METRIC	ENGLISH	METRIC	ENGLISH	LEFT		RIGHT		METRIC	ENGLISH	METRIC	ENGLISH	
											METRIC	ENGLISH	METRIC	ENGLISH					
1	SHERRY L. SHAW	520 S. STREVELL AVE., MILES CITY, MT 59301													136 m²	1,466 ft²			5
2	EVANS RANCH, INC.	2211 STOWER ST., MILES CITY, MT 59301													136 m²	1,468 ft²			5
3	JUDY A. & RALPH J. KALLOCH	518 S. STACY AVE., MILES CITY, MT 59301													69 m²	747 ft²			5
4	COLANN DIGE	2307 STOWER ST., MILES CITY, MT 59301													69 m²	745 ft²			5
5	HENRY A. & CHARLEE F. MORRIS	PO BOX 964, GLENDIVE, MT 59330													138 m²	1,485 ft²			5
6	FIRST LUTHERAN CHURCH	PO BOX 386, MILES CITY, MT 59301													291 m²	3,130 ft²			5
7	PATRICK J. & JANET R. KELLY	PO BOX 249, MILES CITY, MT 59301													136 m²	1,465 ft²			5
8	NANNETTE I. MORGAN	2214 STOWER ST., MILES CITY, MT 59301													136 m²	1,464 ft²			5
9	EDITH C. EBERT	501 N. 2ND ST., MILES CITY, MT 59301													133 m²	1,434 ft²			5
10	BOBBY L. & GENA M. GRISWOLD	601 CALE AVE., MILES CITY, MT 59301													134 m²	1,447 ft²			5
11	HIGHLAND PARK SCHOOL	1604 MAIN ST., MILES CITY, MT 59301													288 m²	3,098 ft²			5
12	MICHAEL P. & LAURA D. ELLINGHOUSE	2205 STOWER ST., MILES CITY, MT 59301													137 m²	1,471 ft²			6
13	BARBARA GASKILL	2507 STOWER ST., MILES CITY, MT 59301													136 m²	1,469 ft²			6
14	VICTOR KOSTY	1300 TOMPY ST., MILES CITY, MT 59301	6.028 ha	14.90 AC	0.601 ha	1.49 AC			0.601 ha	1.49 AC	1.722 ha	4.26 AC	3.705 ha	9.16 AC					6
15	BARRY R. & MARLENE MUNSELL	2502 STOWER ST., MILES CITY, MT 59301													136 m²	1,465 ft²			6
16	TEENA JO FRIESZ	PO BOX 28, FORSYTH, MT 59327													136 m²	1,466 ft²			6

STATE	RIGHT OF WAY ID.	SHEET NO.	TOTAL SHEETS
MONTANA	STPU 8009 (2)	2	7
PROJECT NUMBER 4363-002			
STOWER ST - MILES CITY			

- NOTES: 1. ALL MEASUREMENTS ARE METRIC EXCEPT AS NOTED
2. THE PROPOSED R/W LINE WHERE A SPIRAL CURVE TRANSITION IS USED IS A CHORD RATHER THAN A CONCENTRIC CURVE.
3. THE ENGLISH AREAS ARE FOR INFORMATIONAL PURPOSES ONLY.
4. ALL STATIONS AND OFFSETS FOR R/W BREAKS ARE IN REFERENCE TO THE R/W BASELINE.

* FOR APPRAISAL ONLY UNDER PE

BACKSLOPE LIMITS INCLUDE ROUNDING

CONSTRUCTION LIMITS: CUT SECTION TOE OF FILL

FHWA/DOT APPROVAL * 5-5-03

MAP REVISED



FOR APPRAISAL ONLY

MONTANA
DEPARTMENT OF TRANSPORTATION

RIGHT OF WAY PLAN
CUSTER COUNTY

CONTROL TRAVERSE DIAGRAM

STATE	RIGHT OF WAY ID.	SHEET NO.	TOTAL SHEETS
MONTANA	STPU 8009 (2)	4	7
PROJECT NUMBER 4363-002			
STOWER ST - MILES CITY			

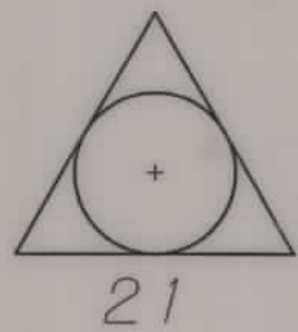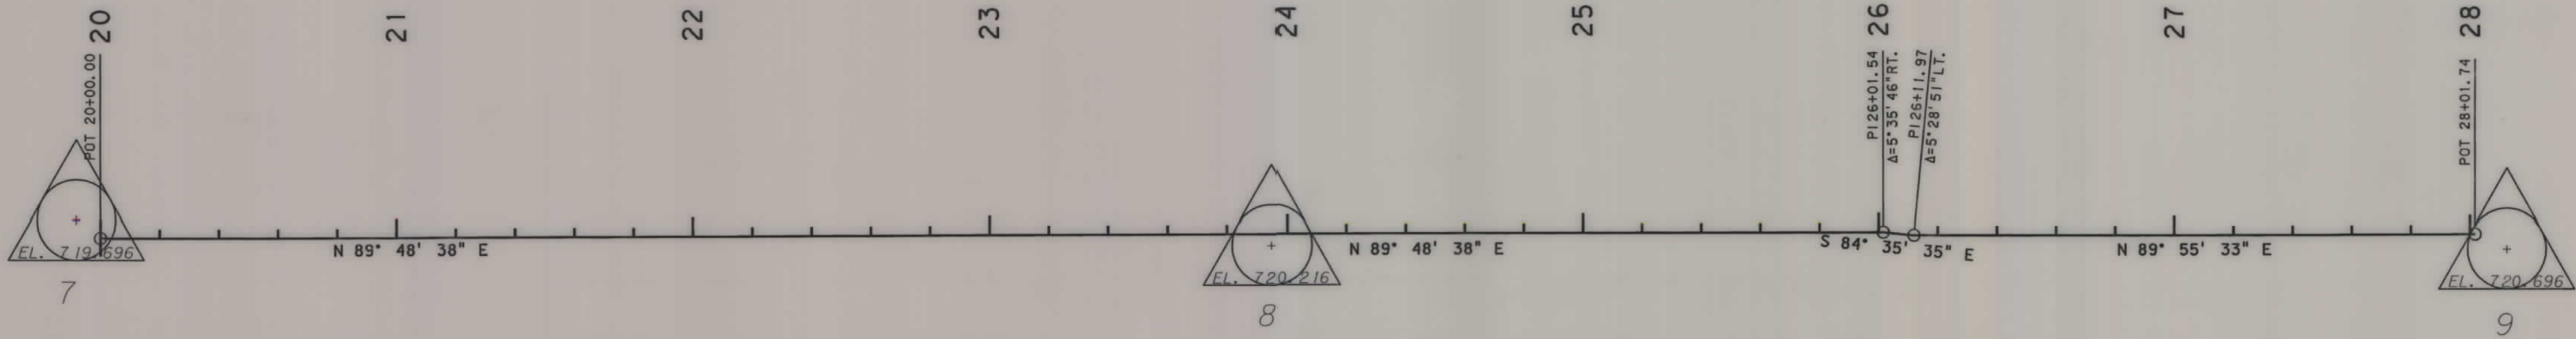

CONTROL TRAVERSE ABSTRACT				
POINT NAME/NUMBER	N OR Y COORDINATE	E OR X COORDINATE	POINT ELEVATION	LOCATION AND DESCRIPTION
7	4272.6729	5812.1131	719.655	PK NAIL IN SIDEWALK JOINT AT NW CORNER AT THE INTERSECTION OF STOWER STREET AND STREVELL AVENUE.
8	4264.0864	6215.3154	720.216	PK NAIL IN ASPHALT SOUTH OF THE INTERSECTION OF STOWER STREET AND SEWELL AVENUE.
21	4059.1003	5830.4294		PK NAIL - RANDOM TRAVERSE POINT.

- NOTES: 1. ALL MEASUREMENTS ARE METRIC EXCEPT AS NOTED
2. THE PROPOSED R/W LINE WHERE A SPIRAL CURVE TRANSITION IS USED IS A CHORD RATHER THAN A CONCENTRIC CURVE.
3. THE ENGLISH AREAS ARE FOR INFORMATIONAL PURPOSES ONLY.
4. ALL STATIONS AND OFFSETS FOR R/W BREAKS ARE IN REFERENCE TO THE R/W BASELINE.

* FOR APPRAISAL ONLY UNDER PE

BACKSLOPE LIMITS INCLUDE ROUNDING
CONSTRUCTION LIMITS: CUT SECTION
TOE OF FILL

FHWA/DOT APPROVAL # 5-5-03



MAP REVISED

FOR APPRAISAL ONLY

MONTANA
DEPARTMENT OF TRANSPORTATION
RIGHT OF WAY PLAN
CUSTER COUNTY

SEE SHEET NO. 2 FOR OWNERSHIP NAMES, ADDRESSES, AREAS, ETC.

STATE	RIGHT OF WAY ID.	SHEET NO.	TOTAL SHEETS
MONTANA	STPU 8009(2)	5	7
PROJECT NUMBER 4363-002			
STOWER ST - MILES CITY			

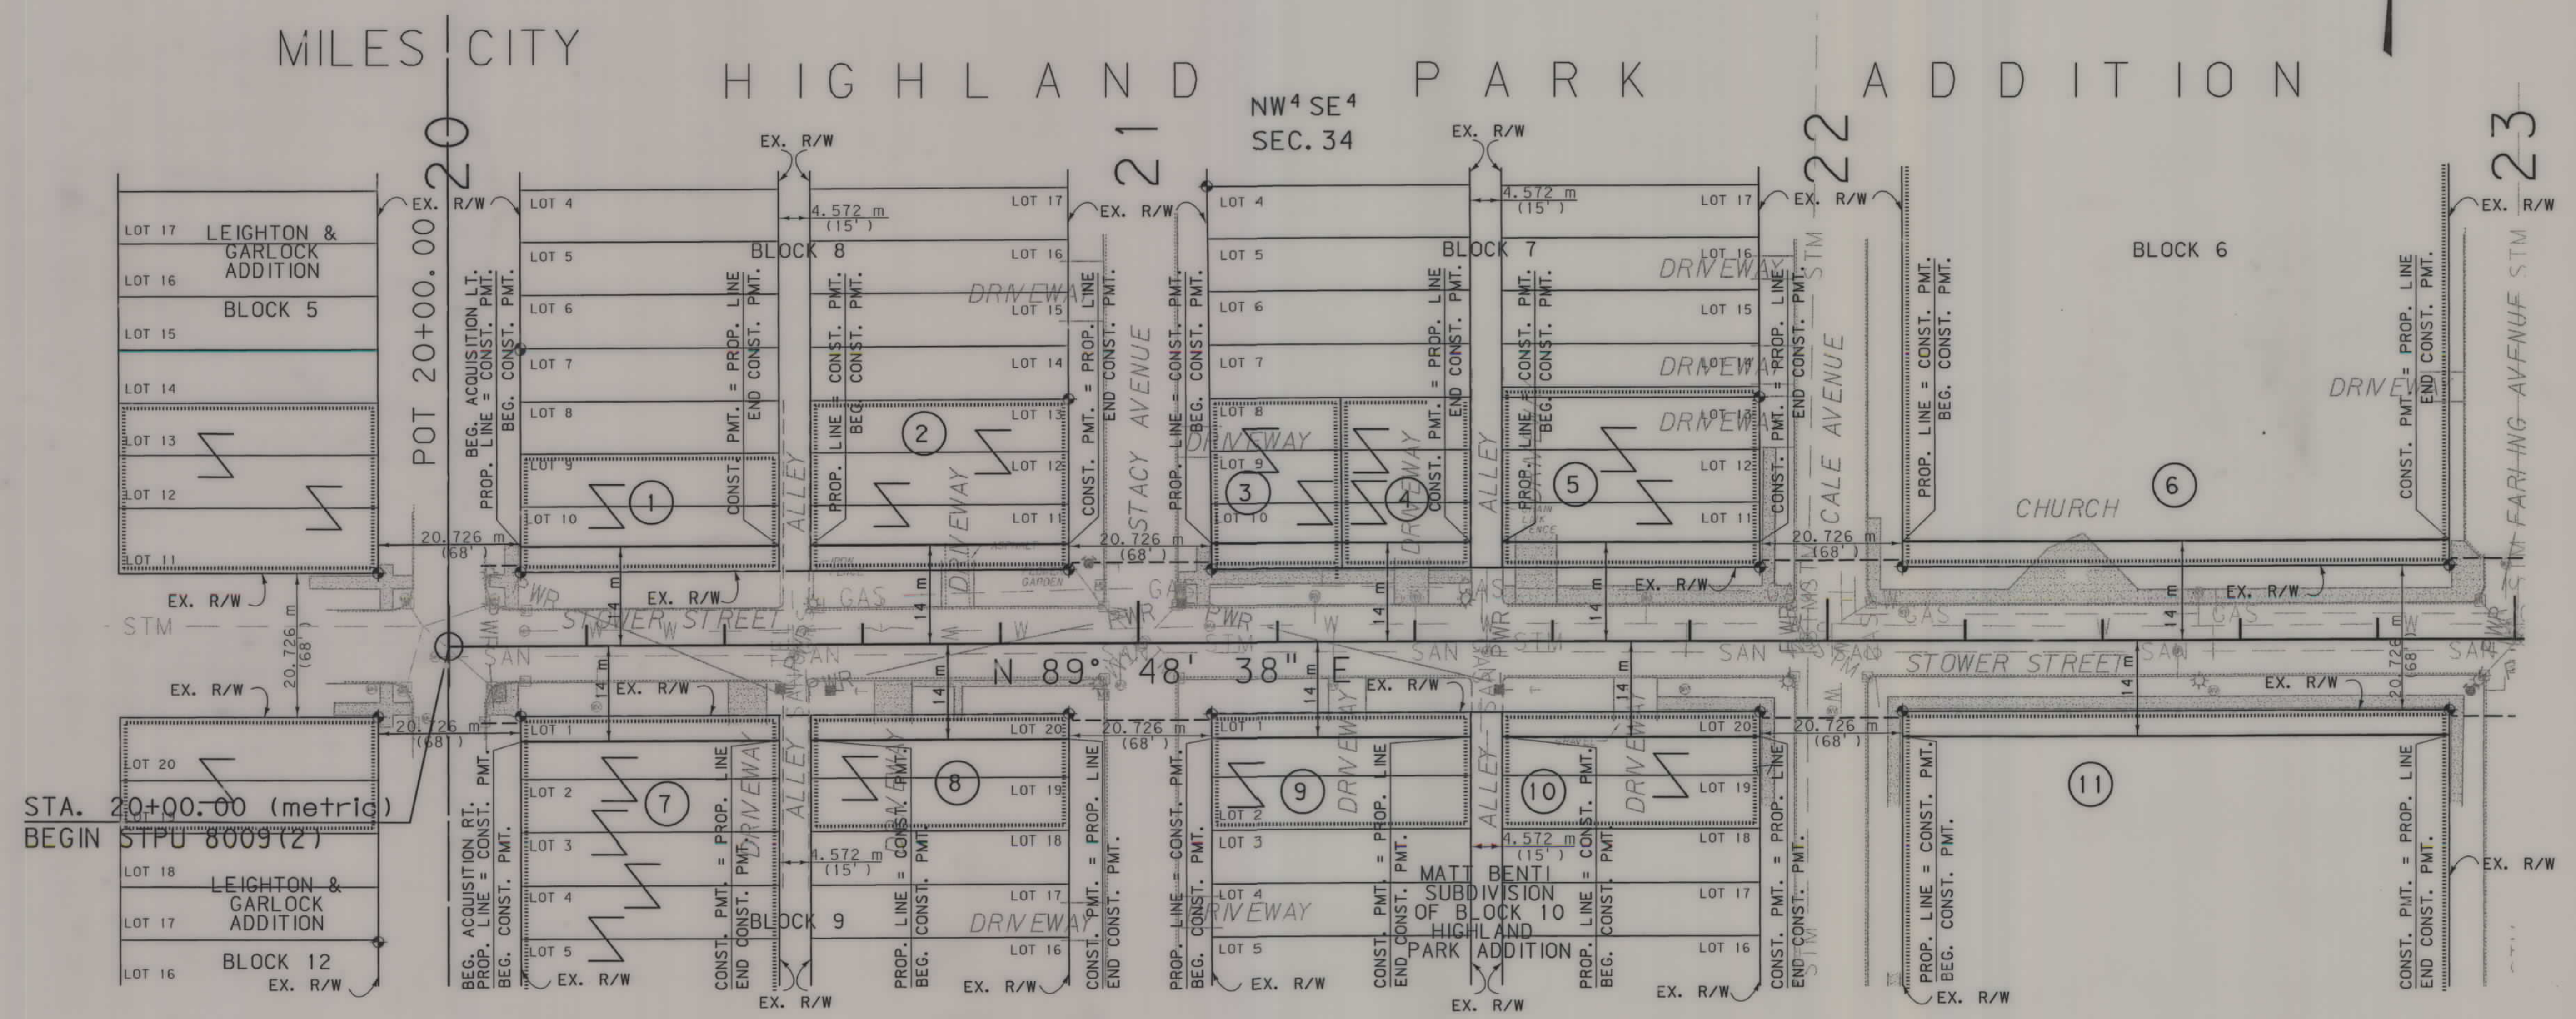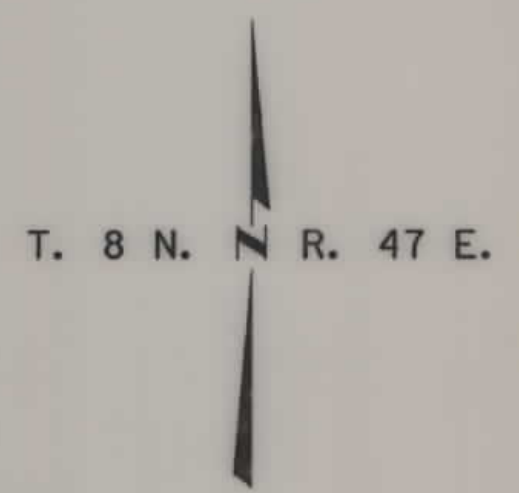

FOR APPRAISAL ONLY



- NOTES: 1. ALL MEASUREMENTS ARE METRIC EXCEPT AS NOTED
2. THE PROPOSED R/W LINE WHERE A SPIRAL CURVE TRANSITION IS USED IS A CHORD RATHER THAN A CONCENTRIC CURVE.
3. THE ENGLISH AREAS ARE FOR INFORMATIONAL PURPOSES ONLY.
4. ALL STATIONS AND OFFSETS FOR R/W BREAKS ARE IN REFERENCE TO THE R/W BASELINE.

* FOR APPRAISAL ONLY UNDER PE	
BACKSLOPE LIMITS INCLUDE ROUNDING	
CONSTRUCTION LIMITS:	CUT SECTION TOE OF FILL
FHWA/DOT APPROVAL	* 5-5-03
MAP REVISED	

MONTANA
DEPARTMENT OF TRANSPORTATION

RIGHT OF WAY PLAN
CUSTER COUNTY
SCALE 1:500

25M 50M

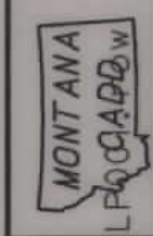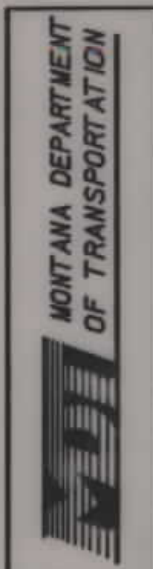

4363\16\4363RDL\4363RDL.DWG

RDROW

4363RDL\4363RDL.DWG
05/08/03
03:25:29 PM
U0679

SEE SHEET NO. 2 FOR OWNERSHIP NAMES, ADDRESSES, AREAS, ETC.

STATE	RIGHT OF WAY ID.	SHEET NO.	TOTAL SHEETS
MONTANA	STPU 8009(2)	7	7
PROJECT NUMBER 4363-002			
STOWER ST - MILES CITY			

MILES CITY

NE⁴ SE⁴
SEC. 34


27

BUTTREY TRACT
ENV. 279 B
DOC. NO. 69543

POT 28+01.74 IS S 0°05'40.76" E
201.018 m FROM THE E¹/₄ CORNER
OF SECTION 34. (FND ALUM. CAP)

T. 8 N. R. 47 E.

NW⁴ SW⁴
SEC. 35

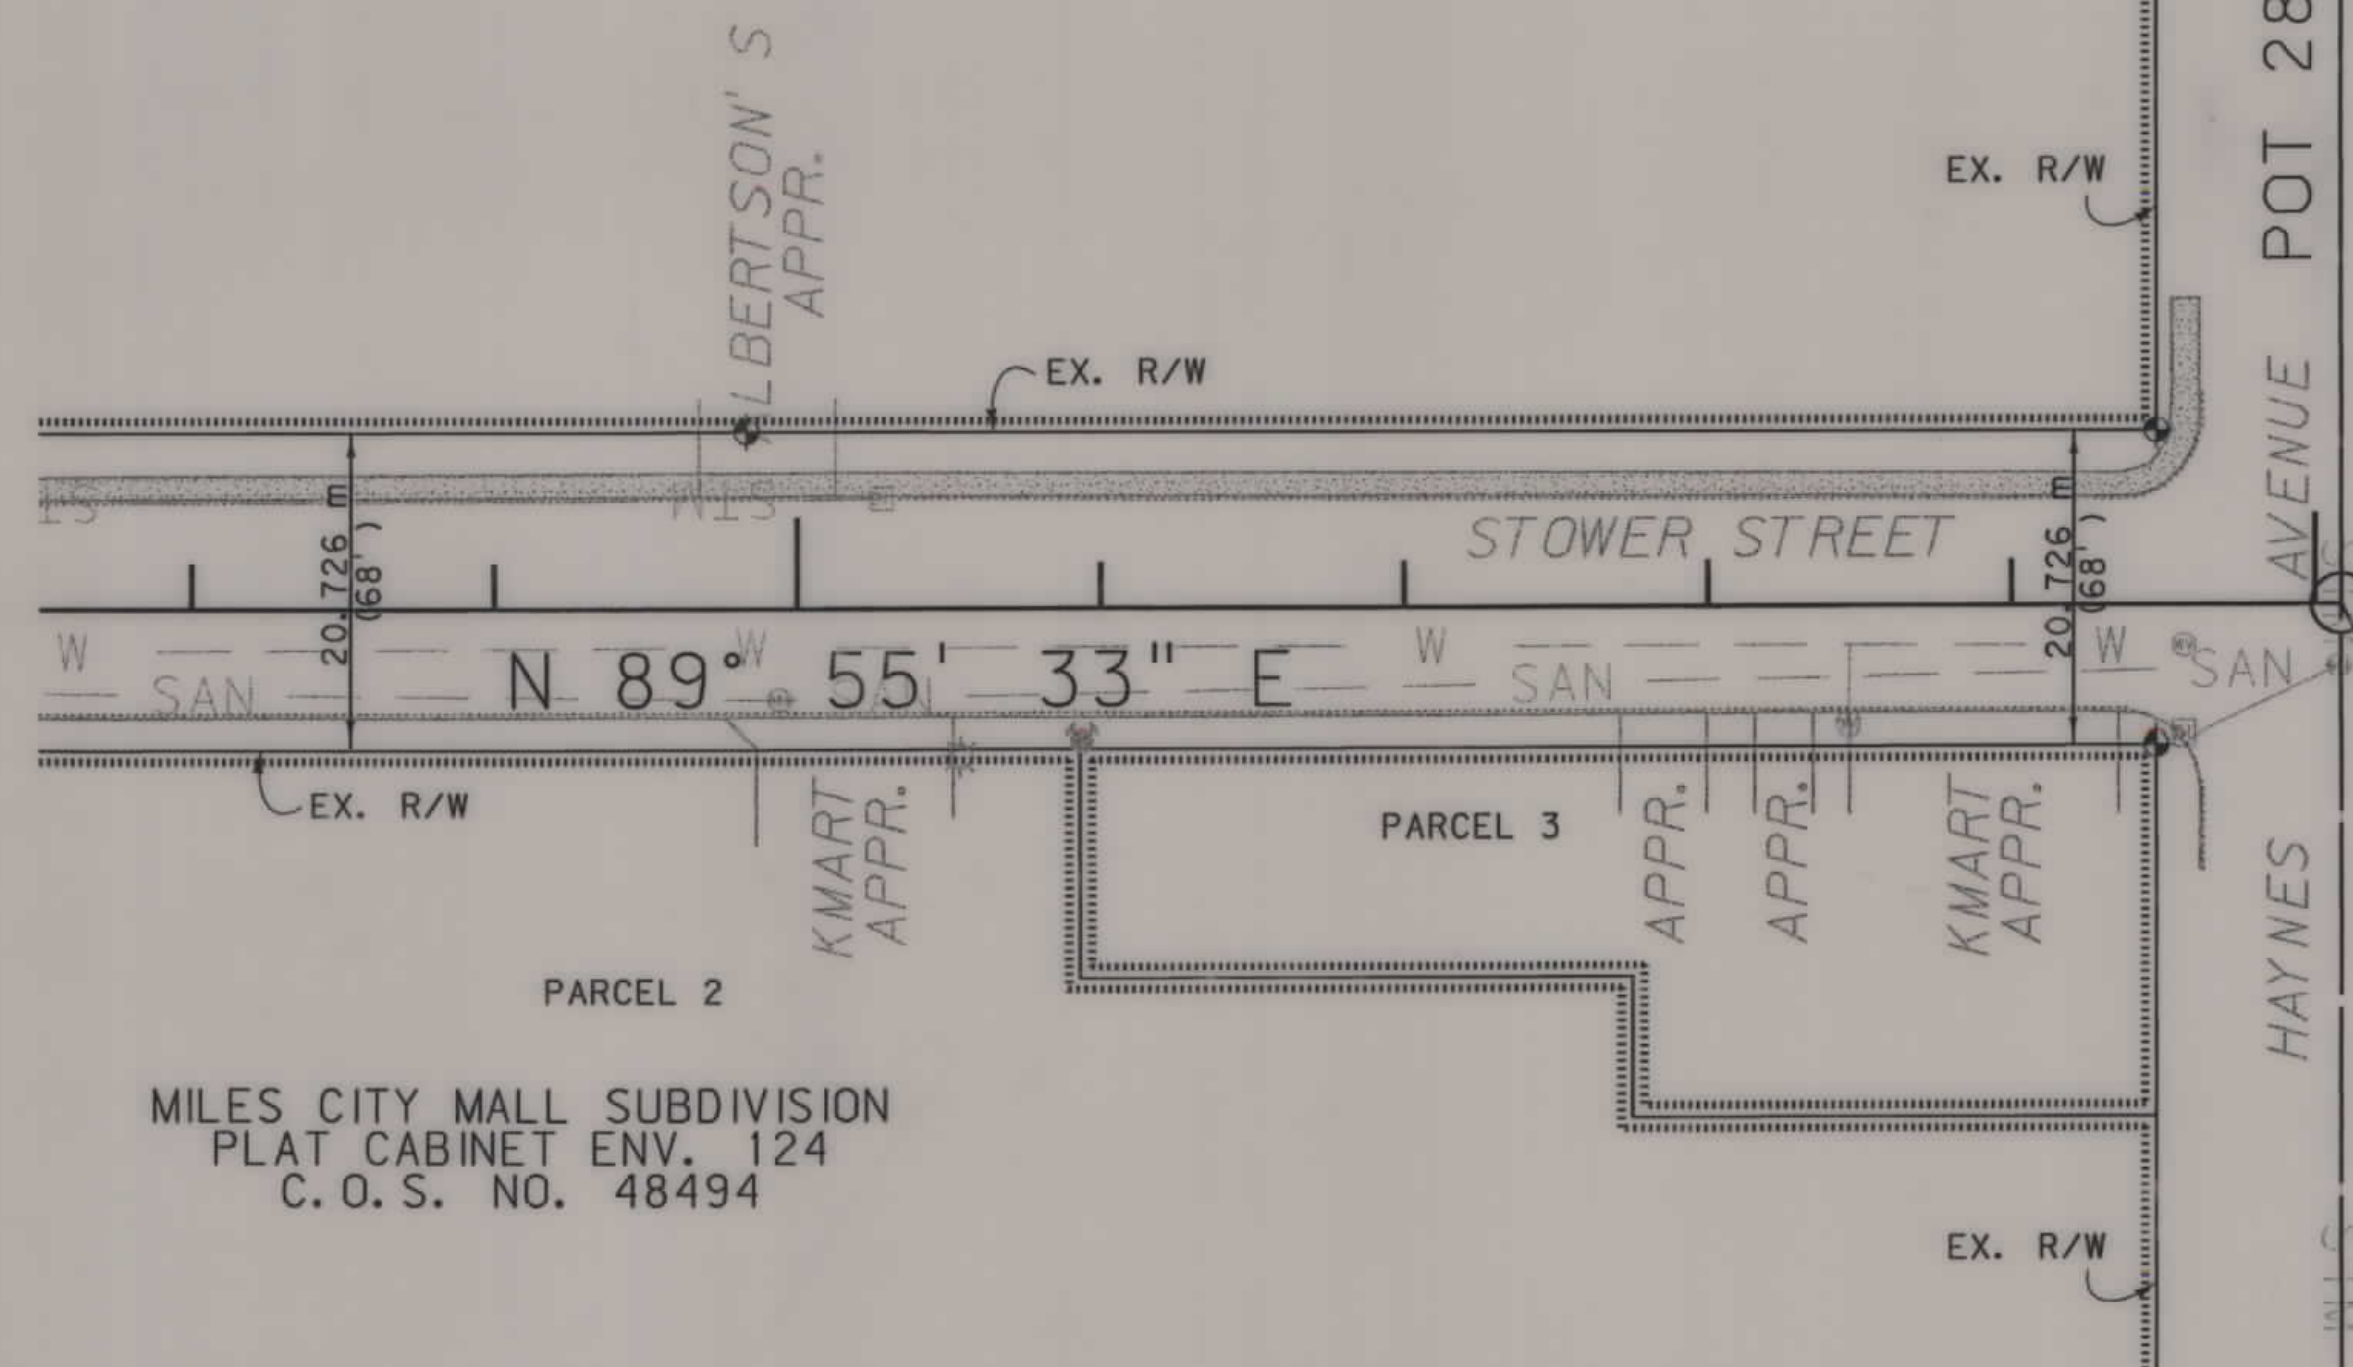

POT 28+01.74 IS N 0°05'40.76" W
604.659 m FROM THE SE CORNER
OF SECTION 34. (FND ALUM. CAP)

STA. 28+01.74 (metric)
END STPU 8009(2)

FOR APPRAISAL
ONLY


- NOTES: 1. ALL MEASUREMENTS ARE METRIC EXCEPT AS NOTED
2. THE PROPOSED R/W LINE WHERE A SPIRAL CURVE TRANSITION IS USED IS A CHORD RATHER THAN A CONCENTRIC CURVE.
3. THE ENGLISH AREAS ARE FOR INFORMATIONAL PURPOSES ONLY.
4. ALL STATIONS AND OFFSETS FOR R/W BREAKS ARE IN REFERENCE TO THE R/W BASELINE.

* FOR APPRAISAL ONLY UNDER PE

BACKSLOPE LIMITS INCLUDE ROUNDING	TOP OF CUT
CONSTRUCTION LIMITS:	CUT SECTION
	TOE OF FILL
FHWA/DOT APPROVAL	* 5-5-03
MAP REVISED	

MONTANA
DEPARTMENT OF TRANSPORTATION

RIGHT OF WAY PLAN
CUSTER COUNTY
SCALE 1:500

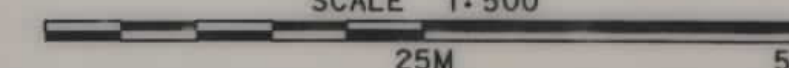

FOR EXISTING R/W RETRACEMENT, SEE
ENV. NO. 379B, DOC. NO. 119772

STPU 8009(2) SHEET 7 OF 7