


PLANS
NOT
TO
SCALE

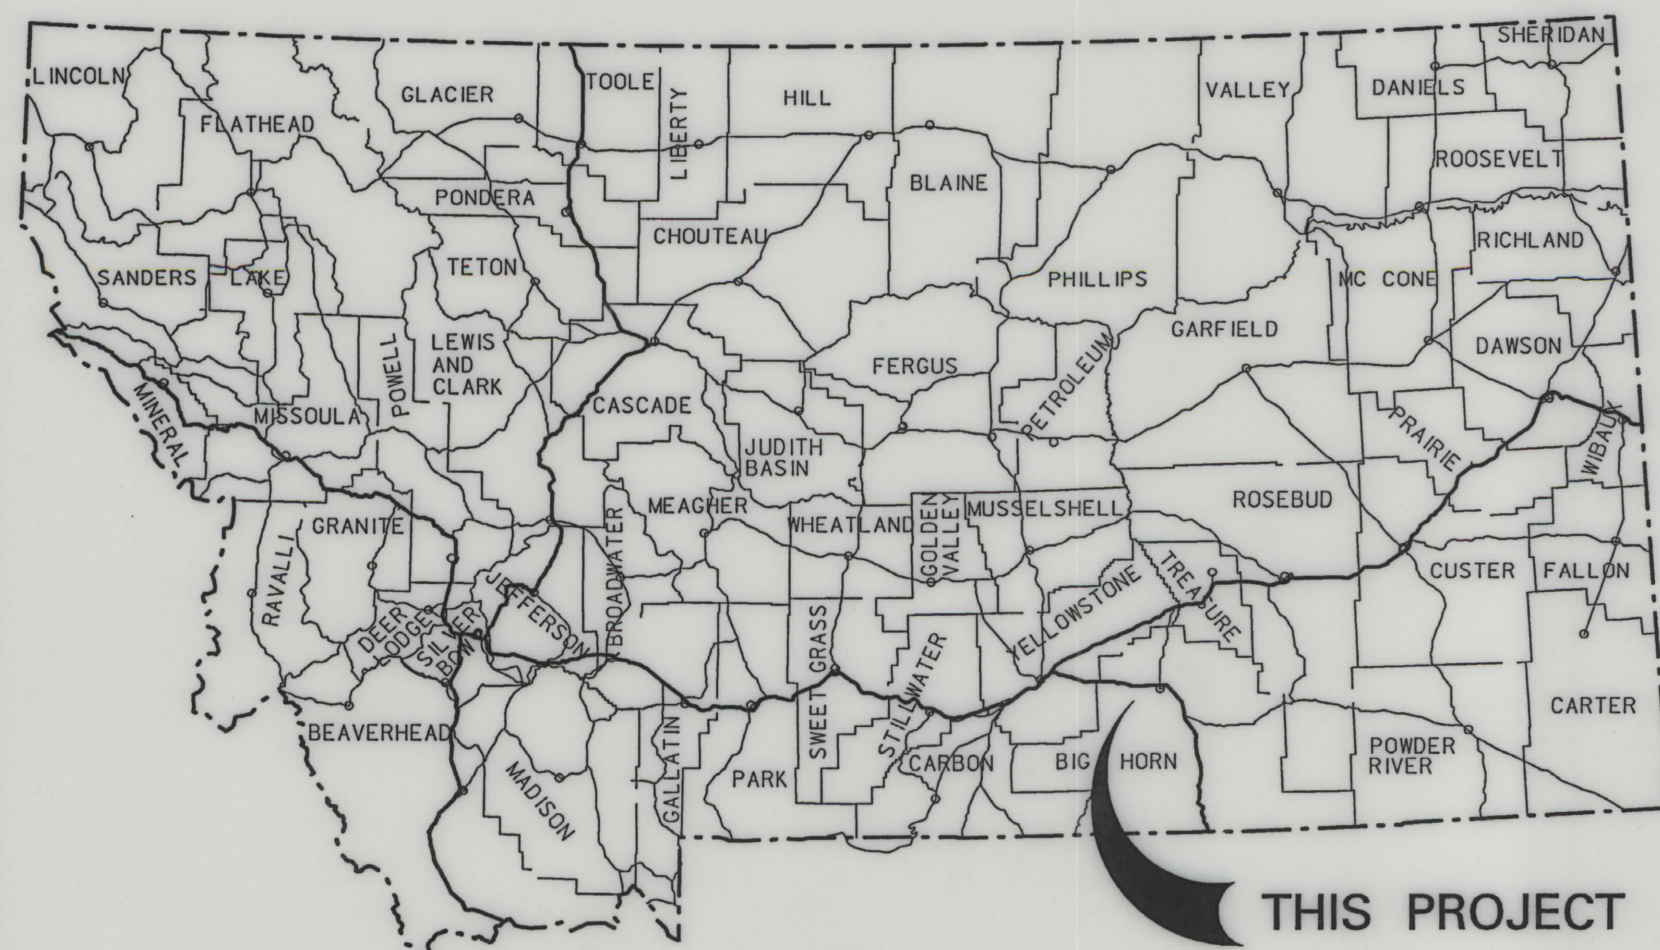

MONTANA DEPARTMENT OF TRANSPORTATION

STATE	RIGHT OF WAY ID.	SHEET NO.	TOTAL SHEETS
MONTANA	BR 9002(720)	1	4
PROJECT NUMBER 3436 - 720			
BNRR OVERPASS - TOLUCA			

RIGHT OF WAY PLAN OF FEDERAL AID PROJECT NO BR 9002(720) BNRR OVERPASS - TOLUCA BIG HORN COUNTY

0.83 Kilometers

RDROW

MONTANA
CADD

3
2

CONVENTIONAL SIGNS

PROPOSED RIGHT OF WAY LINE	---
EXISTING RIGHT OF WAY LINE	---
RAILROAD RIGHT OF WAY LINE	---
RIGHT OF WAY BASELINE	---
STK'D CENTERLINE	---
SECTION LINE	---
OWNERSHIP BOUNDARY	---
FULL ACCESS CONTROL	AG AG
LIMITED ACCESS CONTROL	/// ///
EXISTING ACCESS CONTROL	/// ///
PRESENT TRAVELED WAY (P.T.W.)	---
FENCE LINE	---
EXISTING GUARDRAIL	---
PROPOSED GUARDRAIL	---
GATE IN FENCE	---
CATTLE GUARD: EXIST. - PROPOSED	---
SECTION CORNER	FOUND UNFOUND
1/4 SECTION CORNER	---
CLOSING CORNER	---
MEANDER CORNER	---
CENTER OF SECTION	---
RIGHT OF WAY MONUMENT	---
PROPERTY CORNER PIN	---
POWER POLE IN PLACE	---
TELEPHONE POLE IN PLACE	---
TELEGRAPH POLE IN PLACE	---
LIGHT POLE	---
PROPOSED CULVERT	---
EXISTING CULVERT	---
OUTLET DITCH	---
INLET DITCH	---
EXISTING DITCH	---
CHANNEL CHANGES	CH. CH.
DITCH BLOCK	---
RIPRAP	---
BRIDGES	---
RAILROADS	---
PARCEL NUMBERS	---
APPROACH: EXIST.- PROPOSED	---


ASSOCIATED PROJECT ID.
BR 9002(22) PE

RELATED PROJECTS
187 E
I-IG 90-9(25)471

FHWAMDT APPROVAL	3-2-04
MAP REVISED	12/08/04



TO BILLINGS

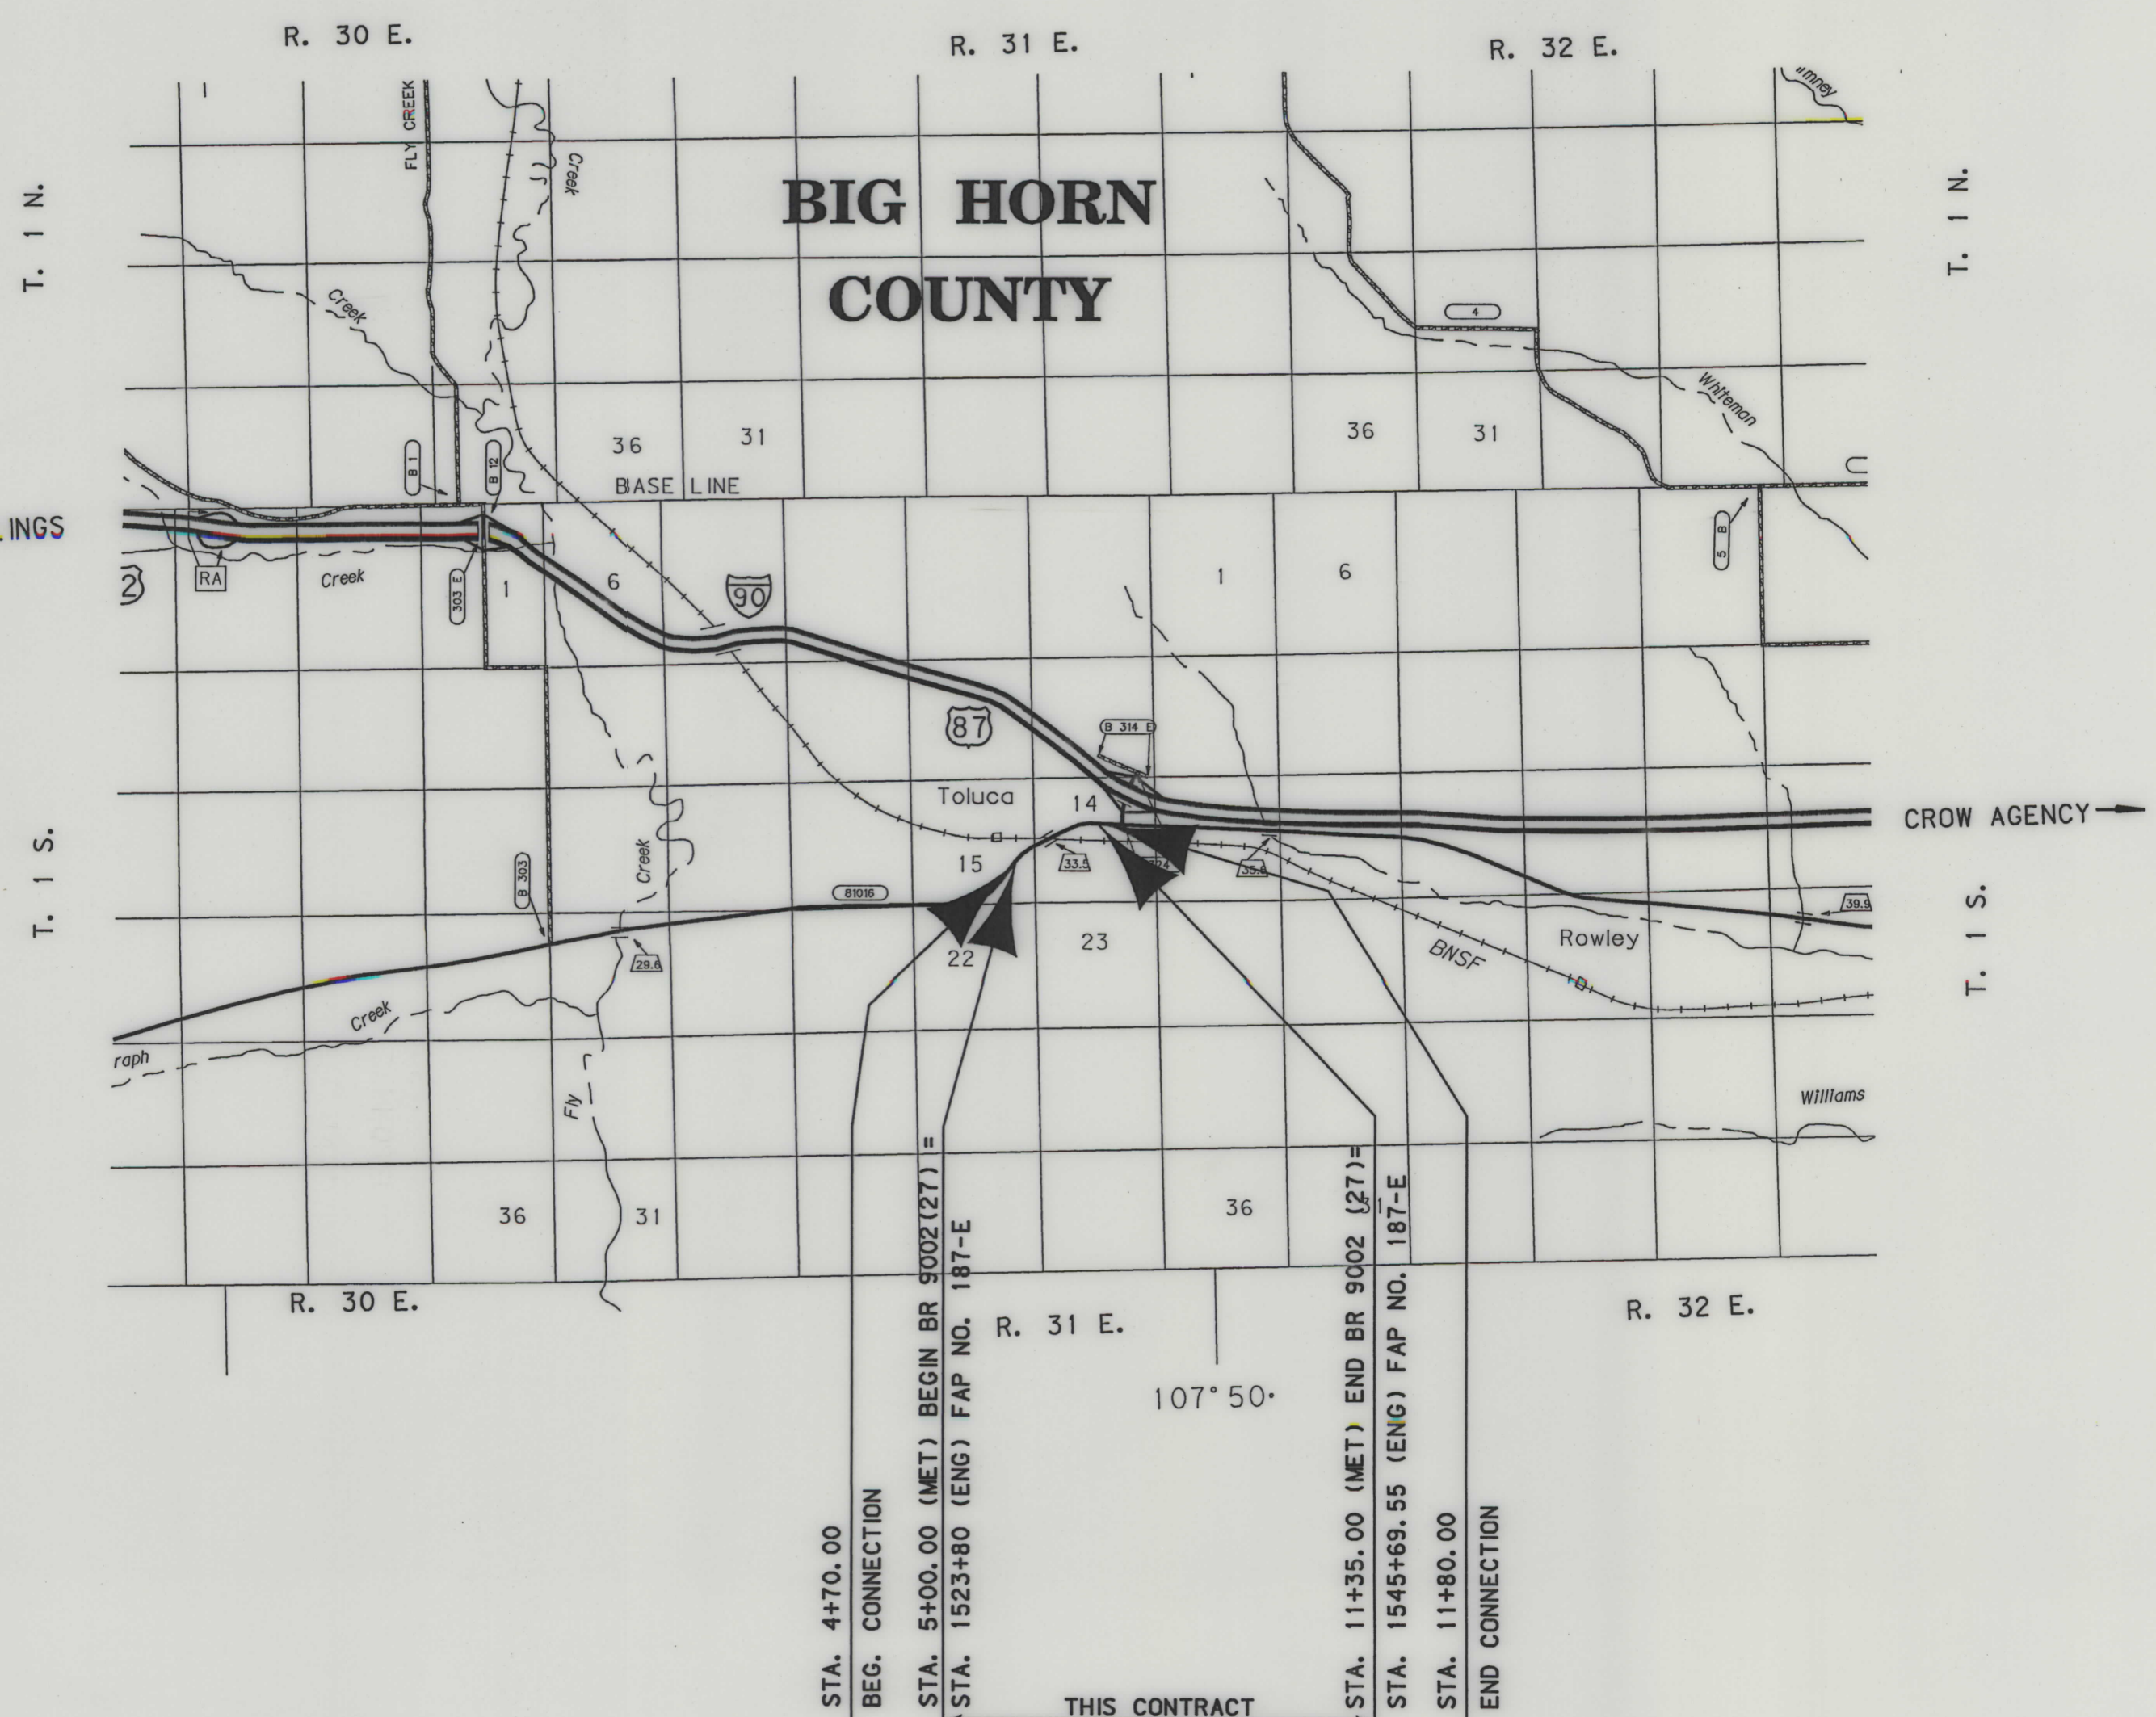

SEE SHEET NO. 4 FOR OWNERSHIP NAMES, ADDRESSES, AREAS, ETC.

GRID STATE PLANE COORDINATES

THIS IS A STATE PLANE COORDINATE PROJECT. ALL DIMENSIONS, DISTANCES AND AREAS ON THIS PROJECT ARE GRID, EXCEPT FOR THE EXISTING R/W WIDTH DIMENSION, WHICH IS RECORD. THE COMBINATION SCALE FACTOR IS 0.99948139

NOTES: 1. ALL MEASUREMENTS ARE METRIC EXCEPT AS NOTED

SEE SHEET NO. 4 FOR OWNERSHIP NAMES, ADDRESSES, AREAS, ETC.

STATE	RIGHT OF WAY ID.	SHEET NO.	TOTAL SHEETS
MONTANA	BR 9002 (720)	2	4
PROJECT NUMBER 3436-720			
BNRR OVERPASS-TOLUCA			
RIGHT-OF-WAY COORDINATE ASCII FILE			
R/W BREAK COORDS: 3436R0BRK001.TXT			
R/W BASELINE COORDS: 3436R0BAS001.TXT			



MONTANA DEPARTMENT
OF TRANSPORTATION

MONTANA
J. CADD

BROW

		1	2	3	110725
11:09:45 AM					
4/1/2004					
\3436ROPLN001.DGM					

GRID STATE PLANE COORDINATES

THIS IS A STATE PLANE COORDINATE PROJECT.
ALL DIMENSIONS, DISTANCES AND AREAS ON THIS
PROJECT ARE GRID, EXCEPT FOR THE EXISTING
R/W WIDTH DIMENSION, WHICH IS RECORD. THE
COMBINATION SCALE FACTOR IS 0.99948139

POT 0+00.00 IS N14° 07' 27" W
603.01 m FROM THE SW CORNER
OF SECTION 14. (FND MDT AL CAP&P)

NOTES: 1. ALL MEASUREMENTS ARE METRIC EXCEPT AS NOTED

2. THE PROPOSED R/W LINE WHERE A SPIRAL CURVE TRANSITION IS USED IS A CHORD RATHER THAN A CONCENTRIC CURVE.

3. THE ENGLISH AREAS ARE FOR INFORMATIONAL PURPOSES ONLY.

4. ALL STATIONS AND OFFSETS FOR R/W BREAKS ARE IN REFERENCE TO THE R/W BASELINE.

CONSTRUCTION LIMITS: CUT SECTION
TOE OF FILL

TOP OF
DITCH BC

FWHA/DOT APPROVAL 3-2-04

MAP REVISED

MONTANA
DEPARTMENT OF TRANSPORTATION

RIGHT OF WAY PLAN
BIG HORN COUNTY
SCALE 1:1000

SCALE 1:1000

0 50M 100

